




GROUND FLOOR
SCALE 1:200

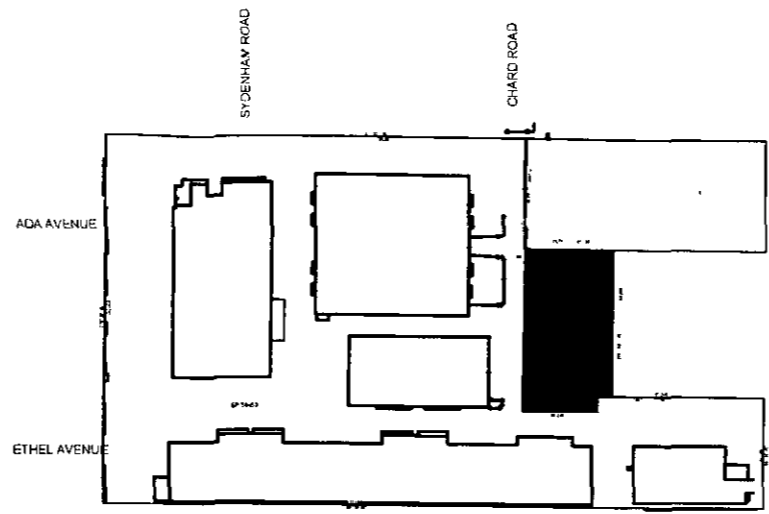

LOCALITY PLAN
SCALE 1:1250

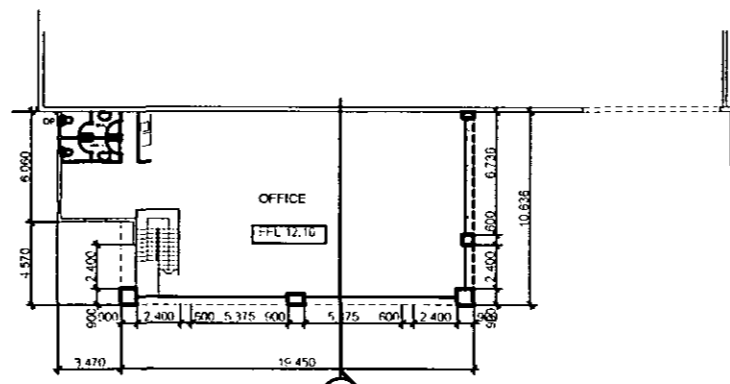

FIRST FLOOR
SCALE 1:200

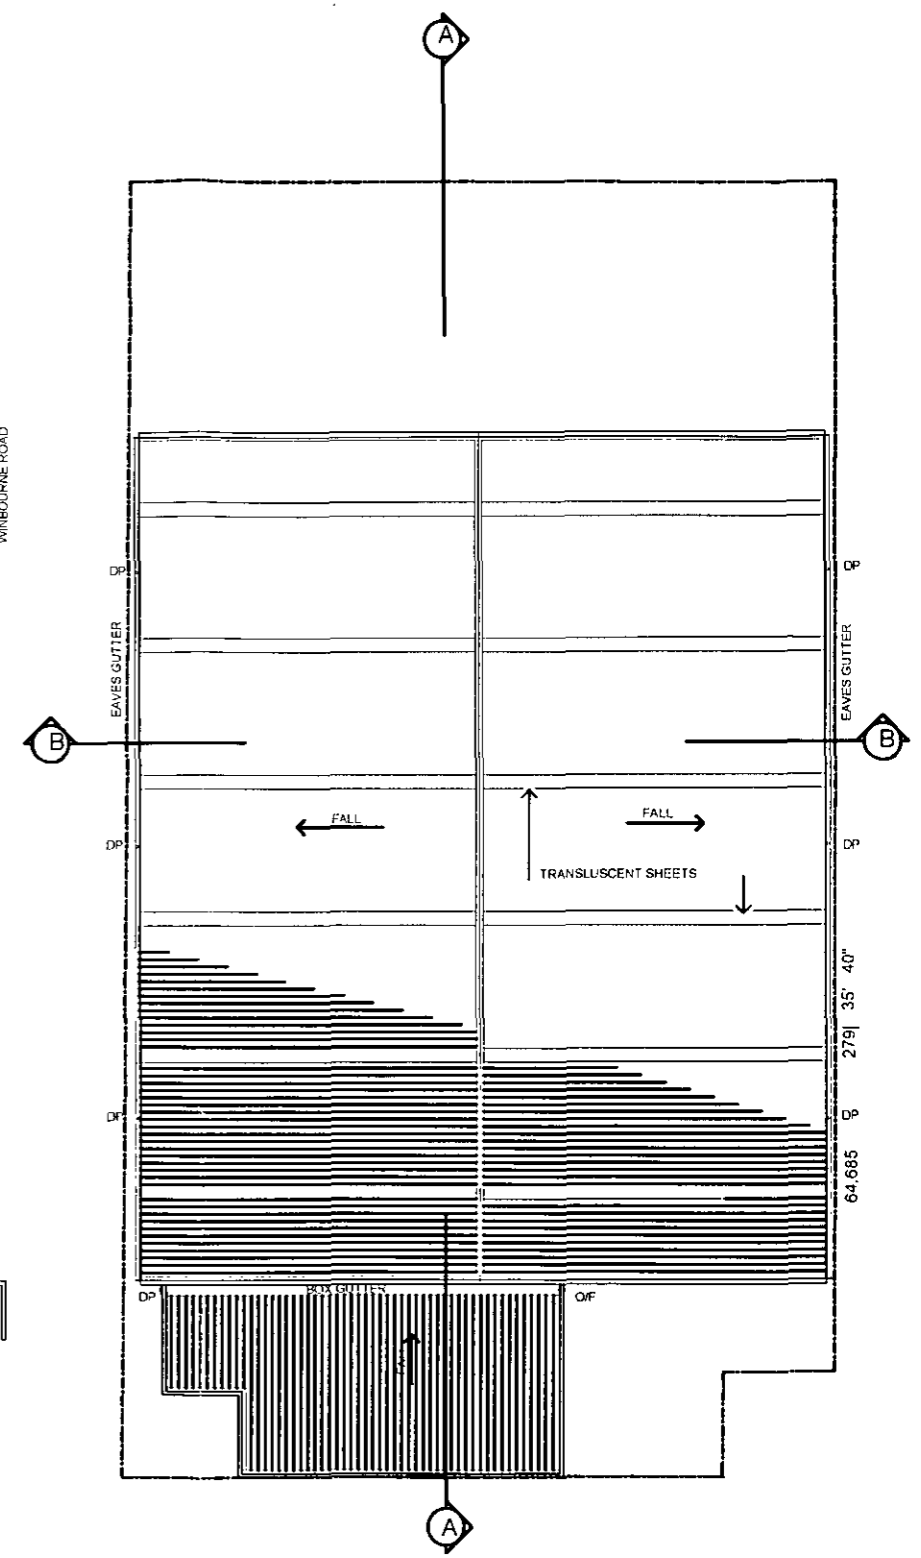

ROOF PLAN
SCALE 1:200


THIS PLAN IS VALID AND
IN CONFORMANCE WITH
DA 2010 / 0407
WIMBORNE COUNCIL

LOT 19, UNIT 2, 9-13 WINBOURNE ROAD, BROOKVALE
PROPOSED INDUSTRIAL DEVELOPMENT
AUST-EQUITY PROPERTIES
WOLSKI LYCENKO & BRECKINOCK - ARCHITECTS
19/14/2009


PLANS

DA01


2904 date 27.03.09

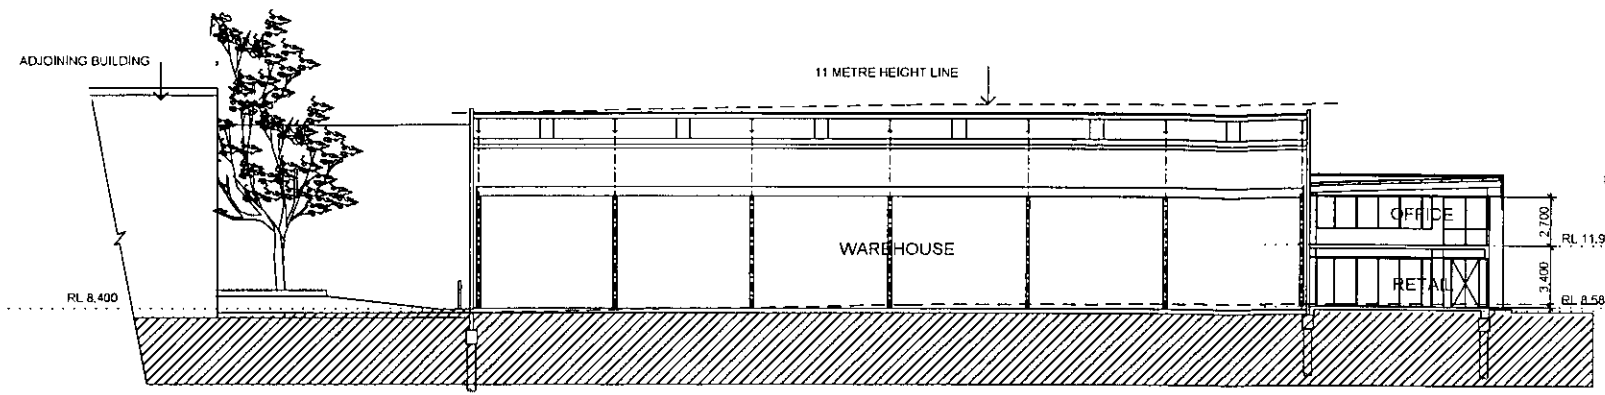


SECTION A-A

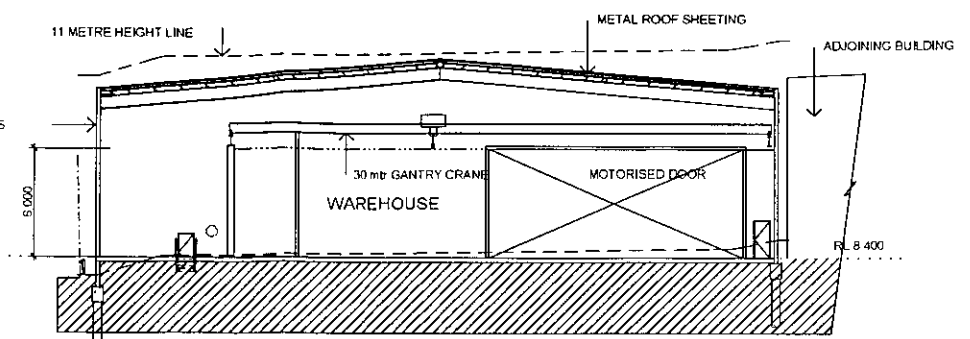

SECTION B-B

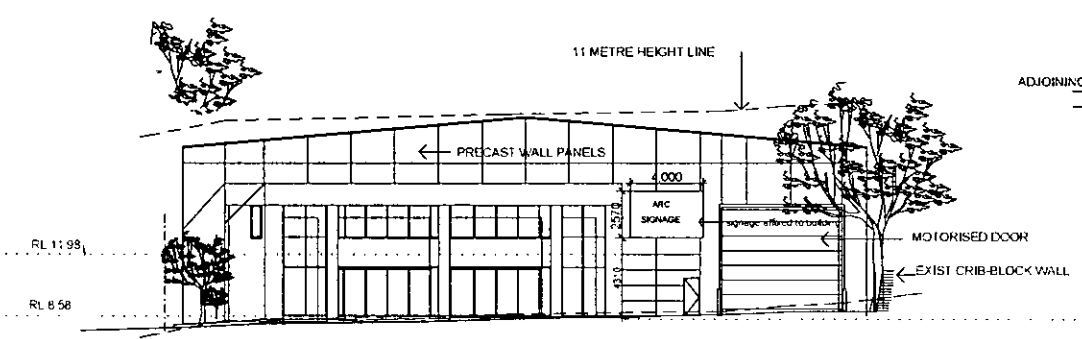


EAST ELEVATION

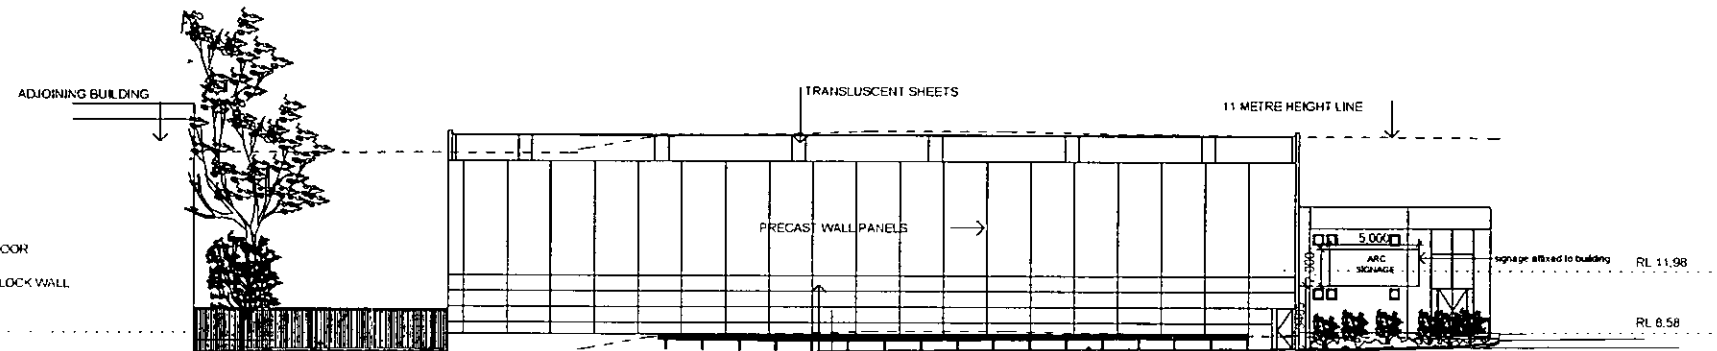


SOUTH ELEVATION

THIS PLAN IS TO BE READ
IN CONNECTION WITH
DA 2010 / 0467
WARRINGAH COUNCIL

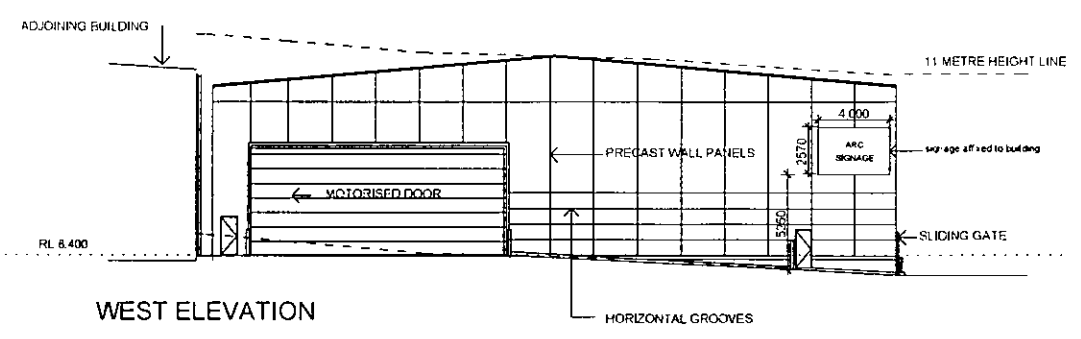

WEST ELEVATION

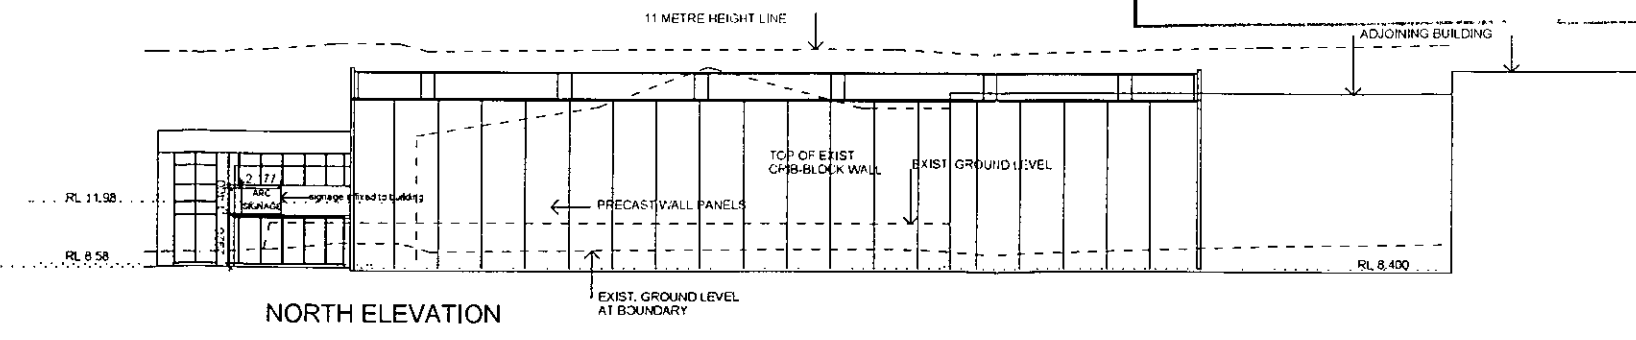


NORTH ELEVATION

Signage Plan

PRELIMINARY

ARC

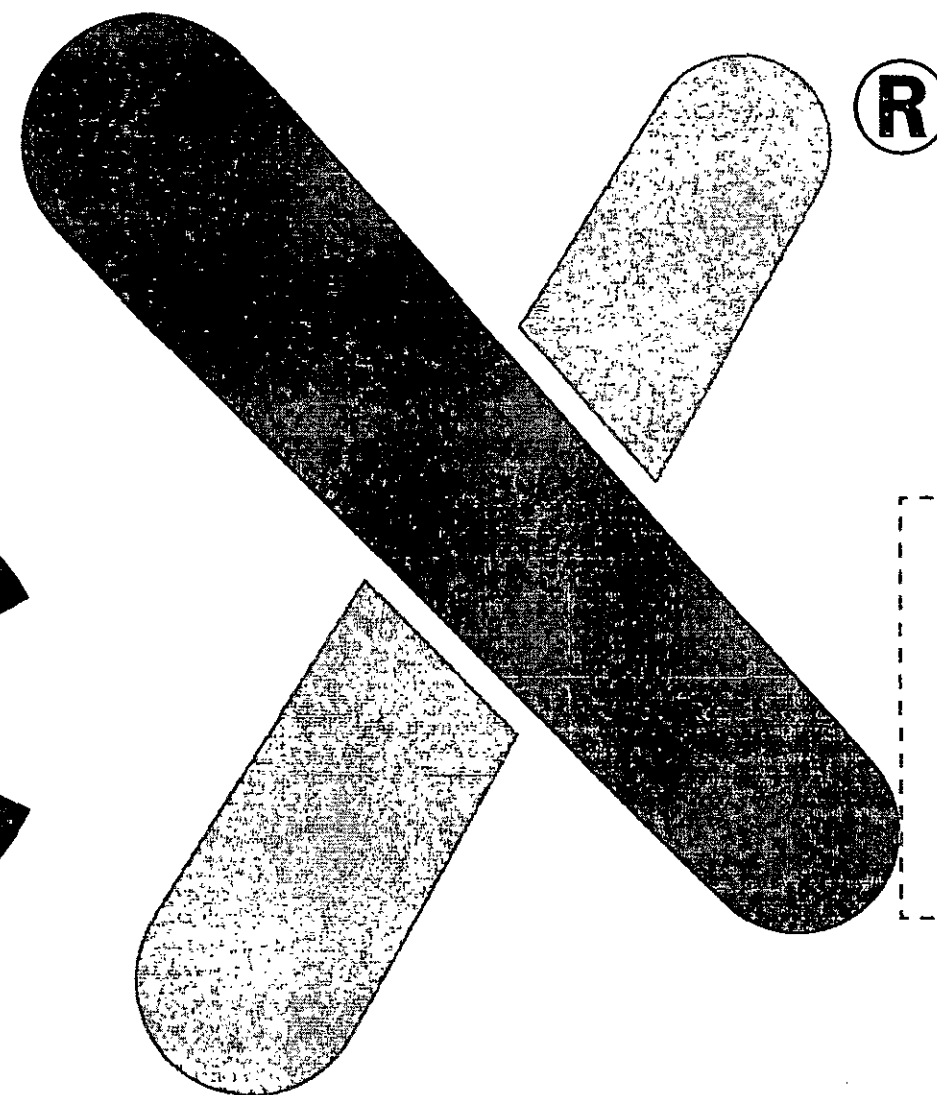

**THE AUSTRALIAN
REINFORCING
COMPANY**