



North Elevation

East Elevation

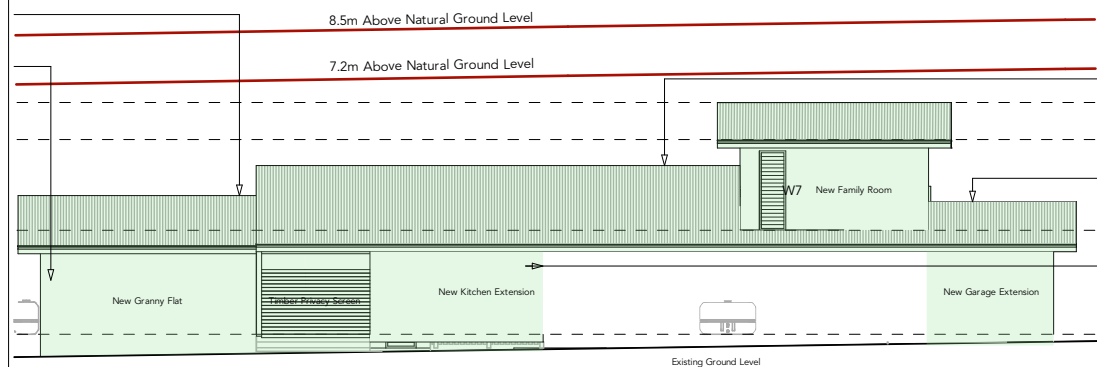


South Elevation

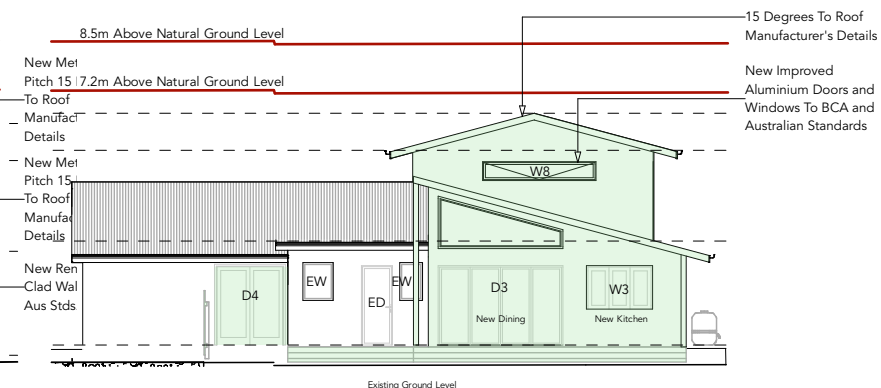


West Elevation

Builder to check and confirm all measurements on site prior to commencement


					The Builder shall check all dimensions and levels on site prior to construction. Notify any errors, discrepancies or omissions to the Architect or Draftsperson. Drawings shall not be used for construction purposes until issued for construction. Do not scale drawings. All boundaries and contours subject to survey.	Creative HomePlans PO Box 394, Forestville NSW 2087  m: 0402451119 w: www.creativehomeplans.com.au e: shane@creativehomeplans.com.au	<p>North</p>	Project Alterations and Additions 5 Forest Glen Cres, Belrose 2085 Lot 20 IN DP 219001	Drawing Title Notification Plans Scale 1:200 Status DA Job No. 19101 Drawing No.  Start Date 29/06/19 Issue A
A	28/08/2019	Alterations and Additions	DS	SR					Client Mr Edmund Nockolds
Issue	Date	Description	Drawn	Approved					

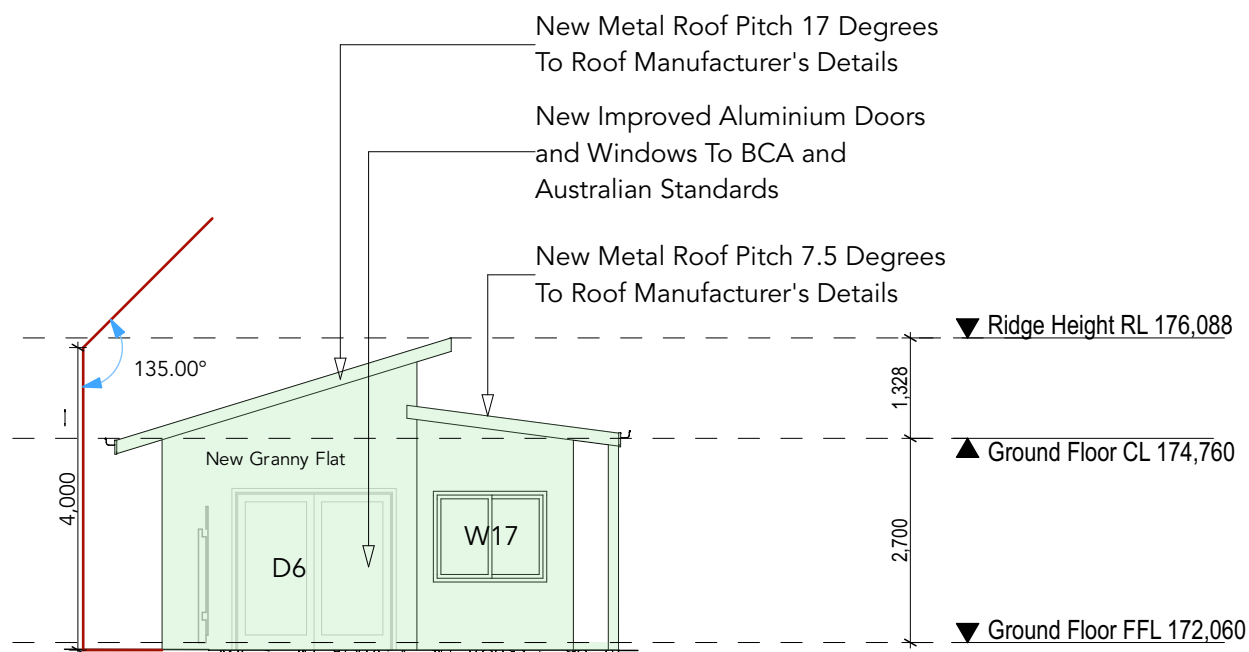


East Elevation Secondary Dwelling

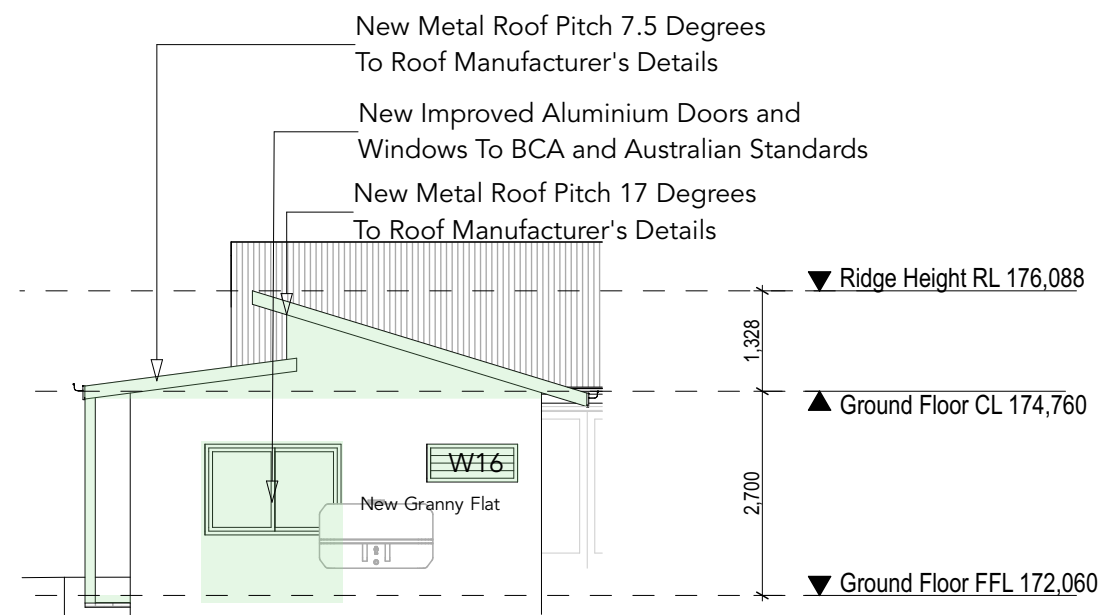

West Elevation Secondary Dwelling

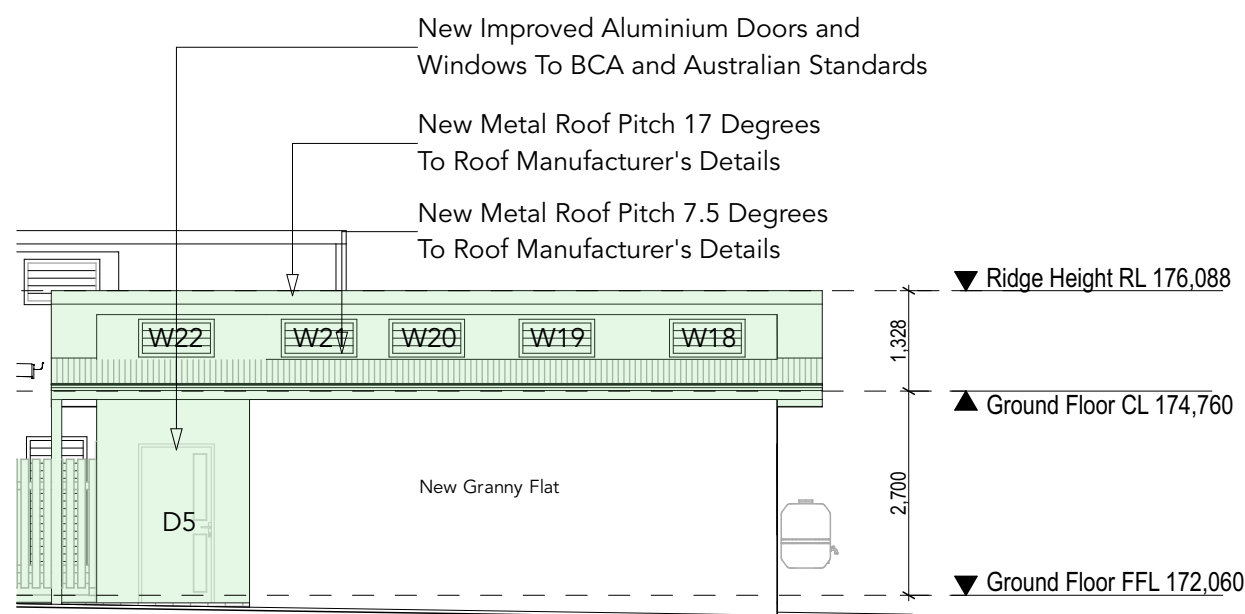

North Elevation Secondary Dwelling

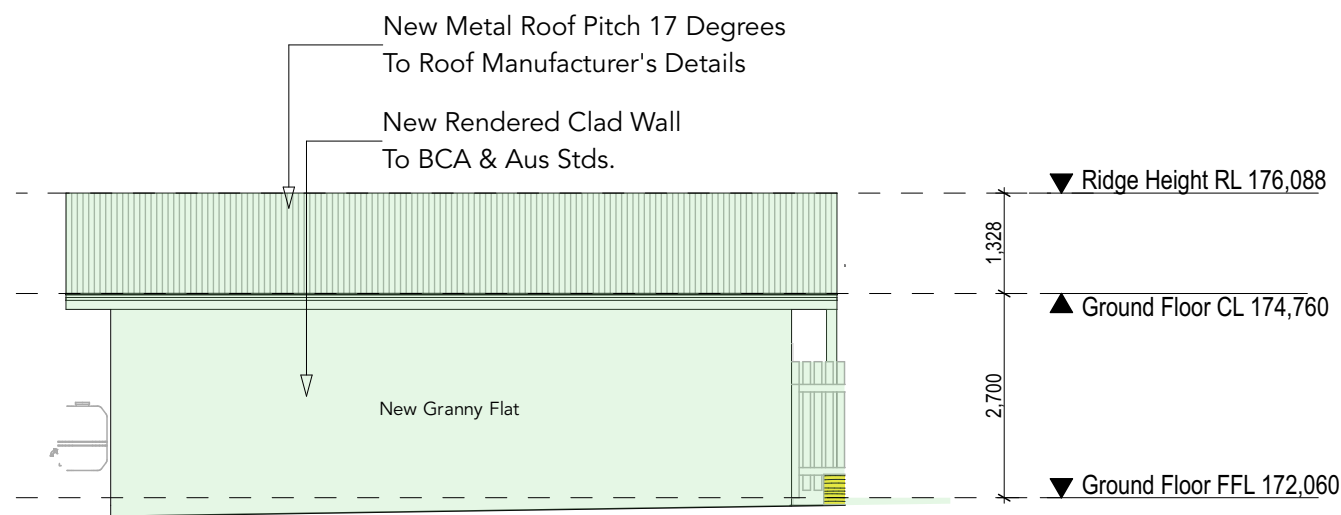

South Elevation Secondary Dwelling

Builder to check and confirm all  
measurements  
on site prior to commencement

					The Builder shall check all dimensions and levels on site prior to construction. Notify any errors, discrepancies or omissions to the Architect or Draftsperson. Drawings shall not be used for construction purposes until issued for construction. Do not scale drawings. All boundaries and contours subject to survey.	Creative HomePlans PO Box 394, Forestville NSW 2087		North	Project Alterations and Additions 5 Forest Glen Cres, Belrose 2085 Lot 20 IN DP 219001	Drawing Title Notification Plan - Secondary Dwelling				
A	28/08/2019	Alterations and Additions	DS	SR		m: 0402451119 w: www.creativehomeplans.com.au e: shane@creativehomeplans.com.au				Scale 1:100	A3 Client Mr Edmund Nockolds			
Issue	Issue Date	Description	Drawn	Approved						Status DA	Job No. 19101	Drawing No.	Start Date 29/06/19	Issue A