



DA APPLICATION - EXTERNAL SIGNAGE

DEE WHY RSL CLUB - 932 PITTWATER ROAD

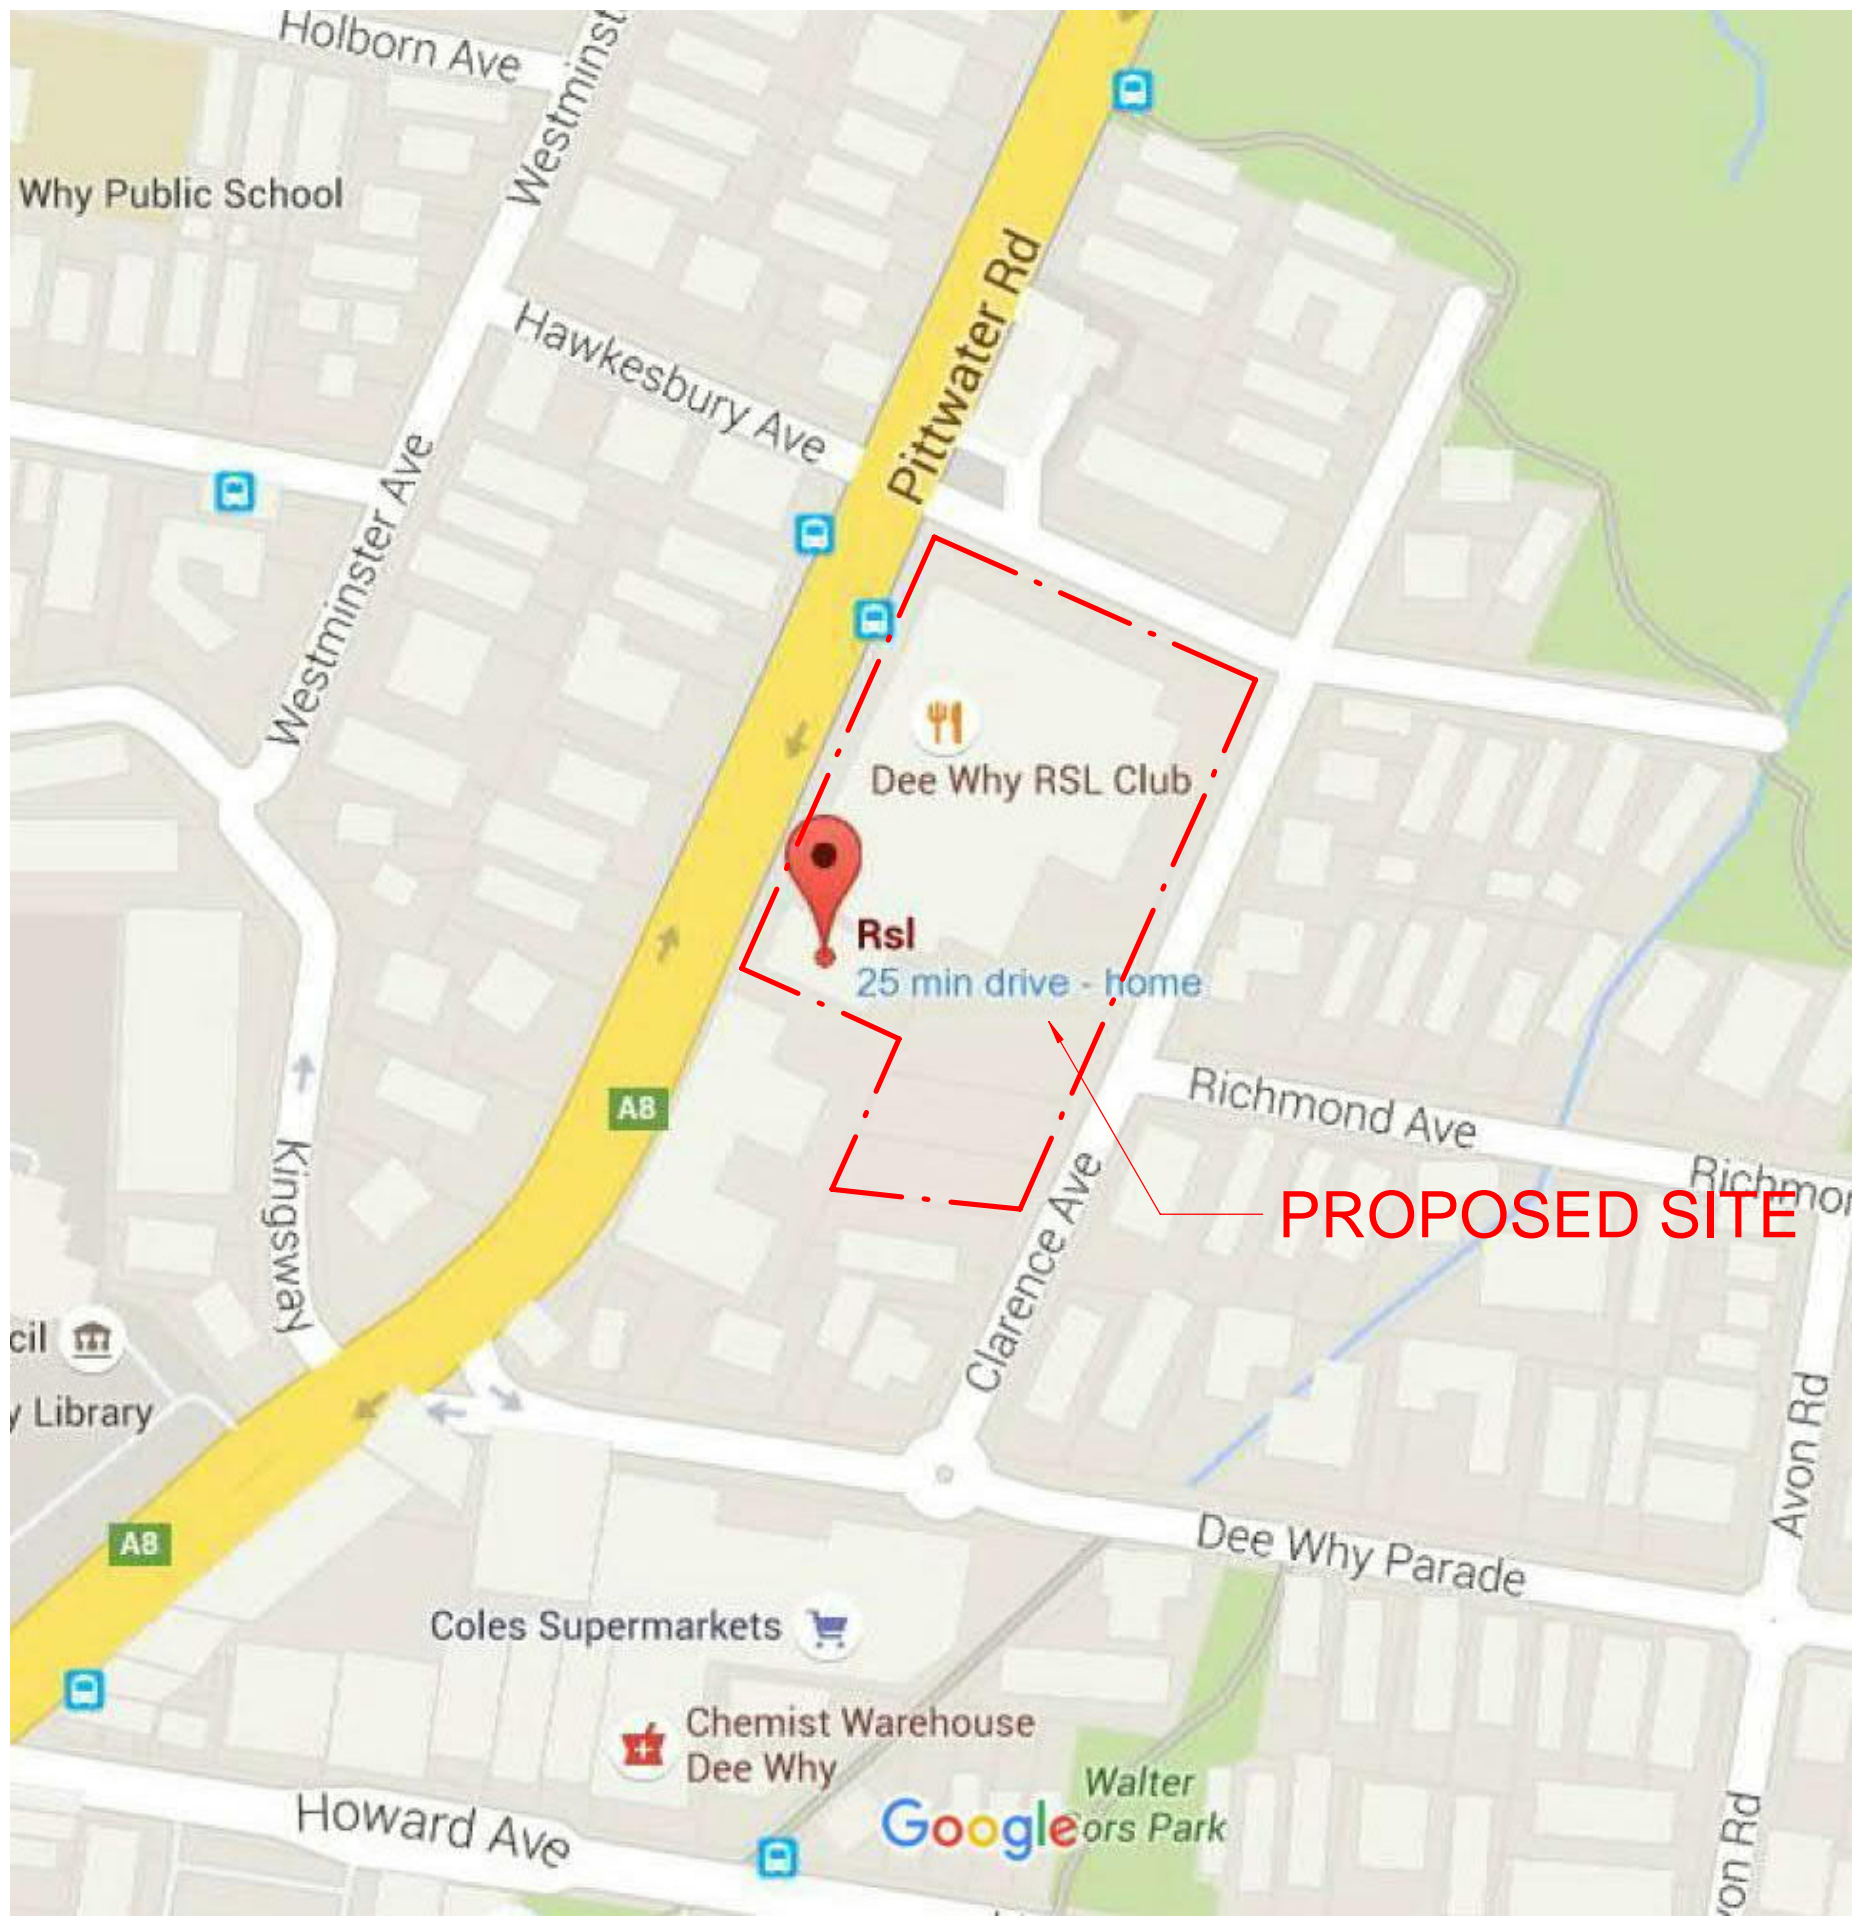


LOCATION MAP


DEVELOPMENT APPLICATION DRAWING LIST		
Sheet Number	Sheet Name	Current Revision
DA-0000	COVER SHEET	A
DA-0001	EXTERNAL SIGNAGE SITE ANALYSIS PLAN	A
DA-0002	EXTERNAL SIGNAGE PROPOSED ELEVATIONS	A

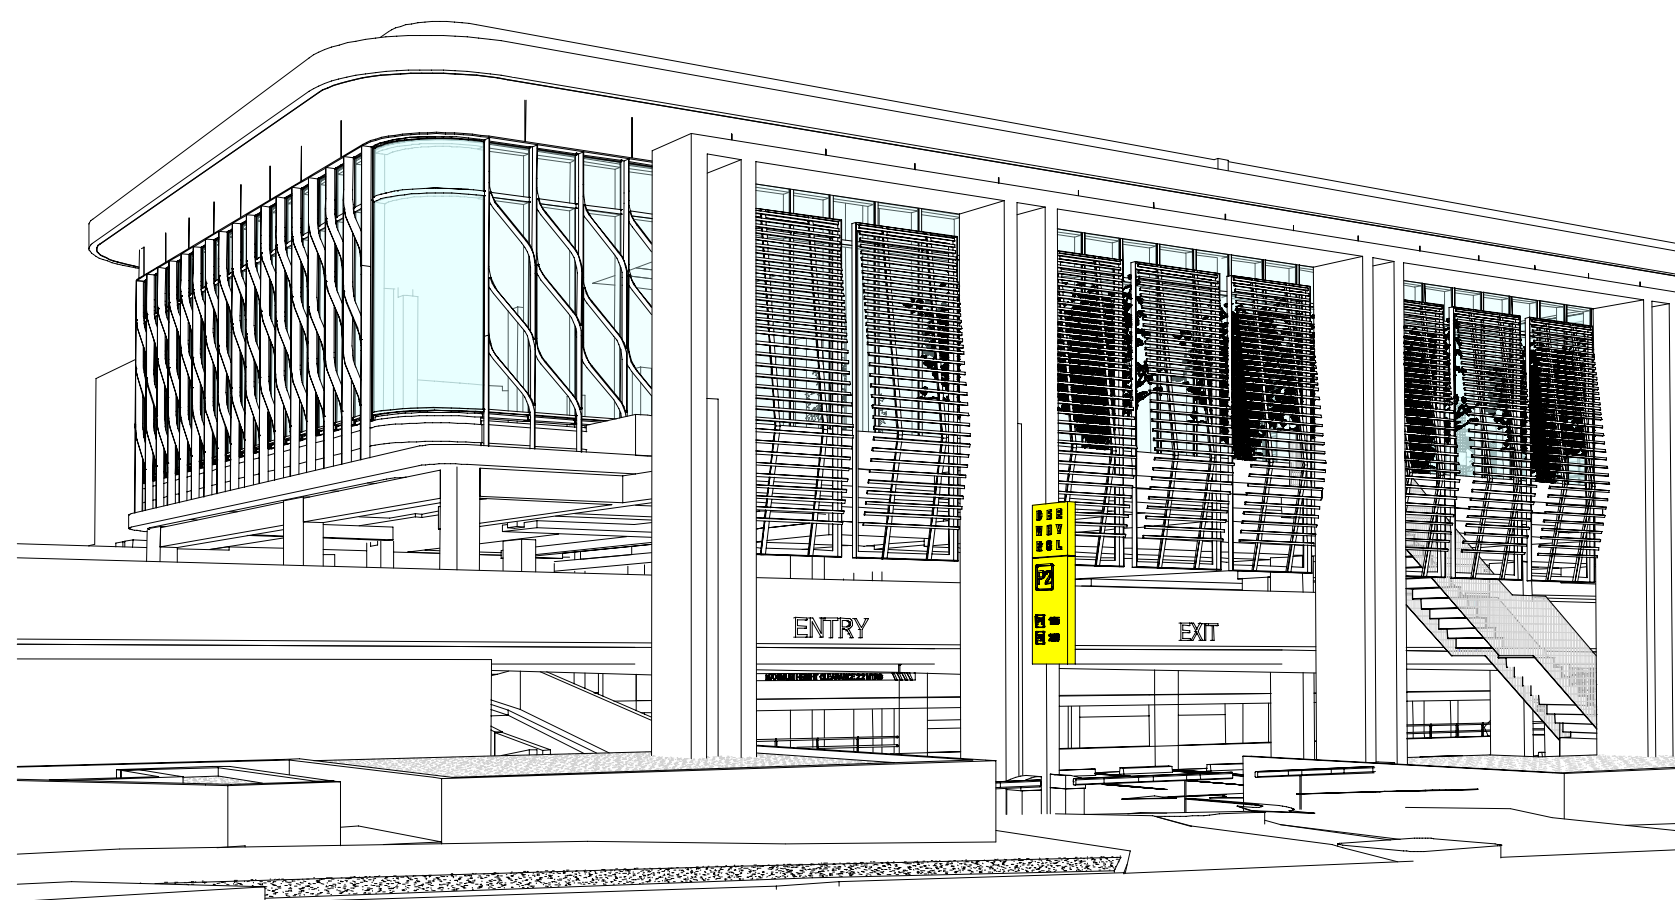

1 SIGN 3 - CLARENCE AVE
Scale:

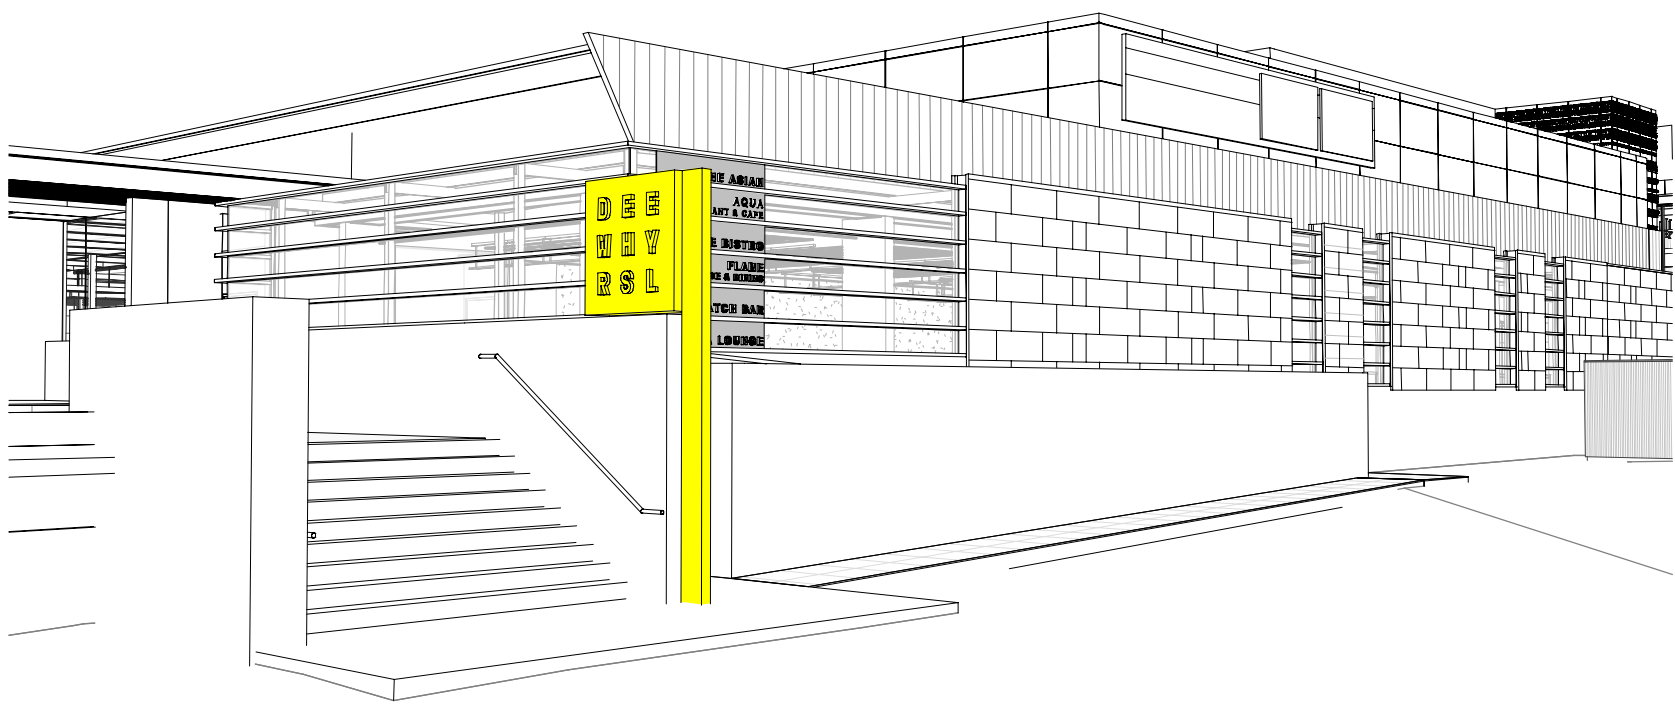

3 SIGN 4 & 5 - PITTWATER ROAD
Scale:

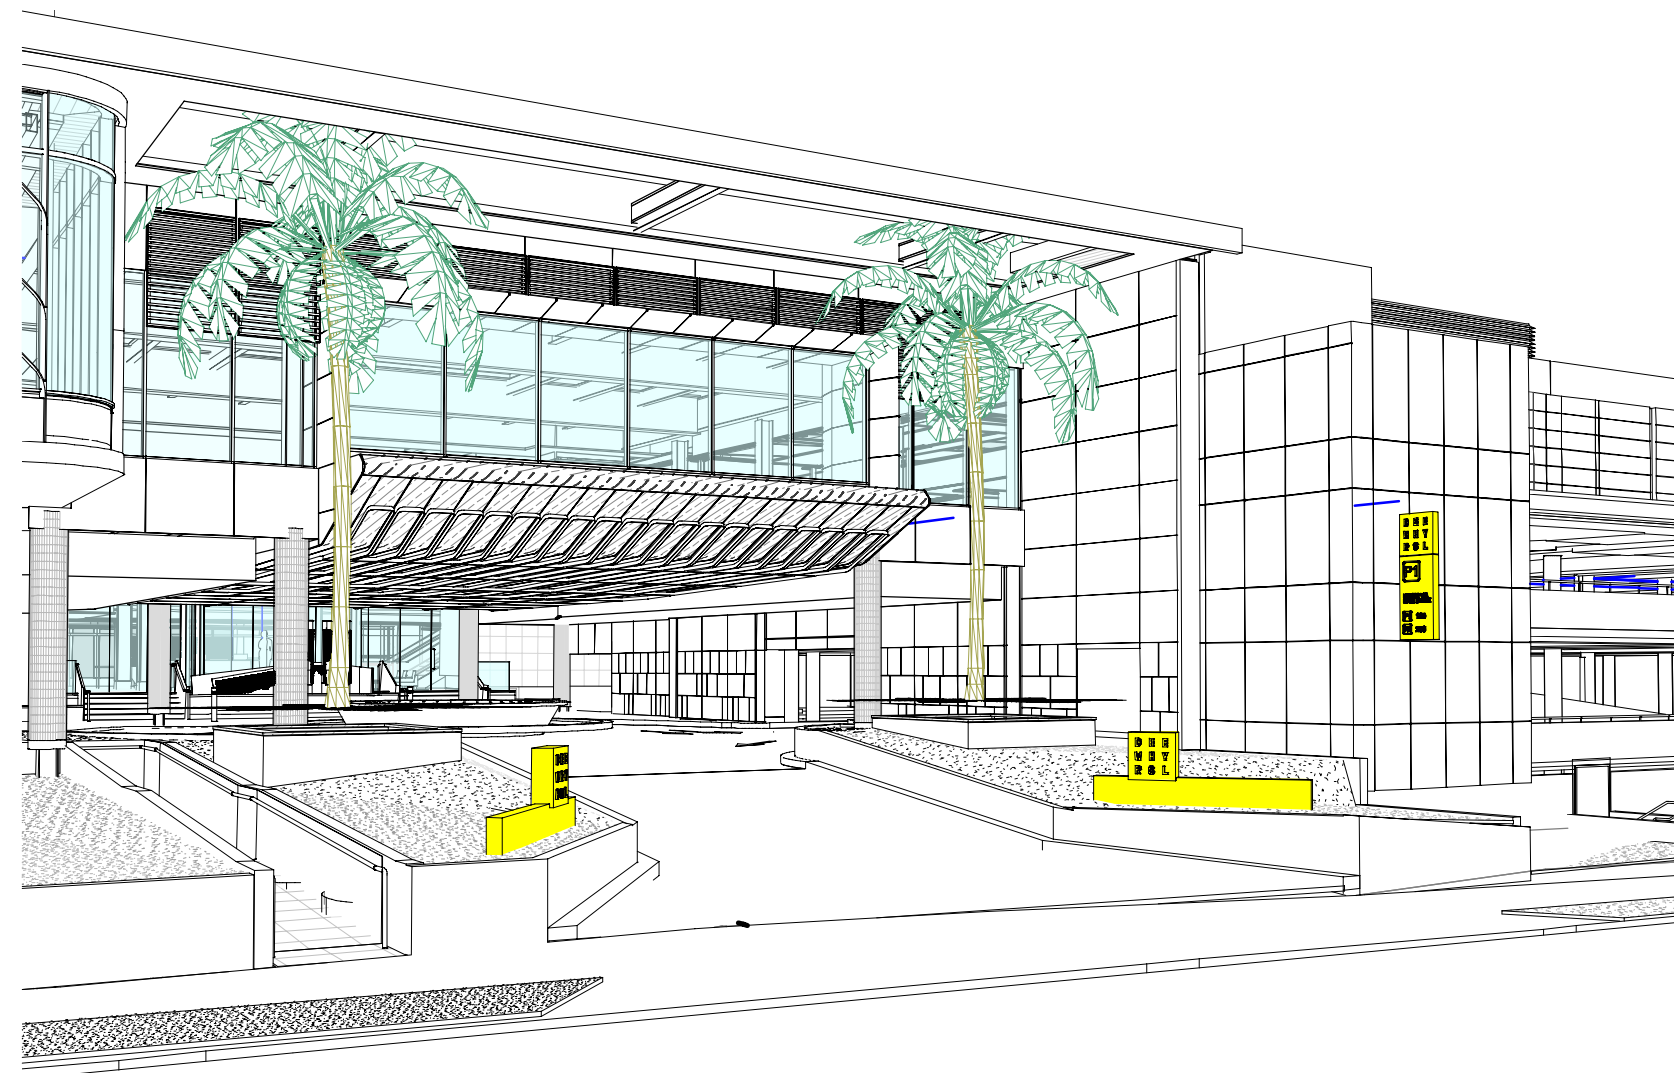

2 SIGN 1 & 2 - CLARENCE AVE
Scale:



4 SIGN 6 - PITTWATER ROAD
Scale:

ISSUE	DATE	DESCRIPTION
A	13.12.2019	ISSUED FOR DA APPLICATION

EXTERNAL SIGNAGE WORKS

CLIENT:
DEE WHY RSL CLUB

PROJECT:
STAGE 5 - CLUB EXTENSION
PHASE 2 WORKS - SOUTHERN
CARPARK & ENCLOSURE

ARCHITECT:
ALTIS
architecture
p 61 2 9364 9000 f 61 2 9571 7930 lower deck jones bay wharf
suite 123/26-32 pirrama road pyrmont nsw 2009 australia

DRAWING TITLE:
COVER SHEET

NOTES:
Notified architect: Roda Letimer - 5838
Copyright remains the property of Altis Architecture Pty Ltd.
Use only figured dimensions.
All discrepancies to be referred to Altis Architecture Pty Ltd prior to construction.
Ensure compliance with the Building Code of Australia and all relevant Australian Standards and Authority requirements.

NORTH:

SCALE:
1 : 100

DATE:
MARCH 2018


DRAWN BY:
Author


CHECKED BY:
DOC

PROJECT NO:
2341.06


DRAWING NO:
DA-0000

ISSUE:
A

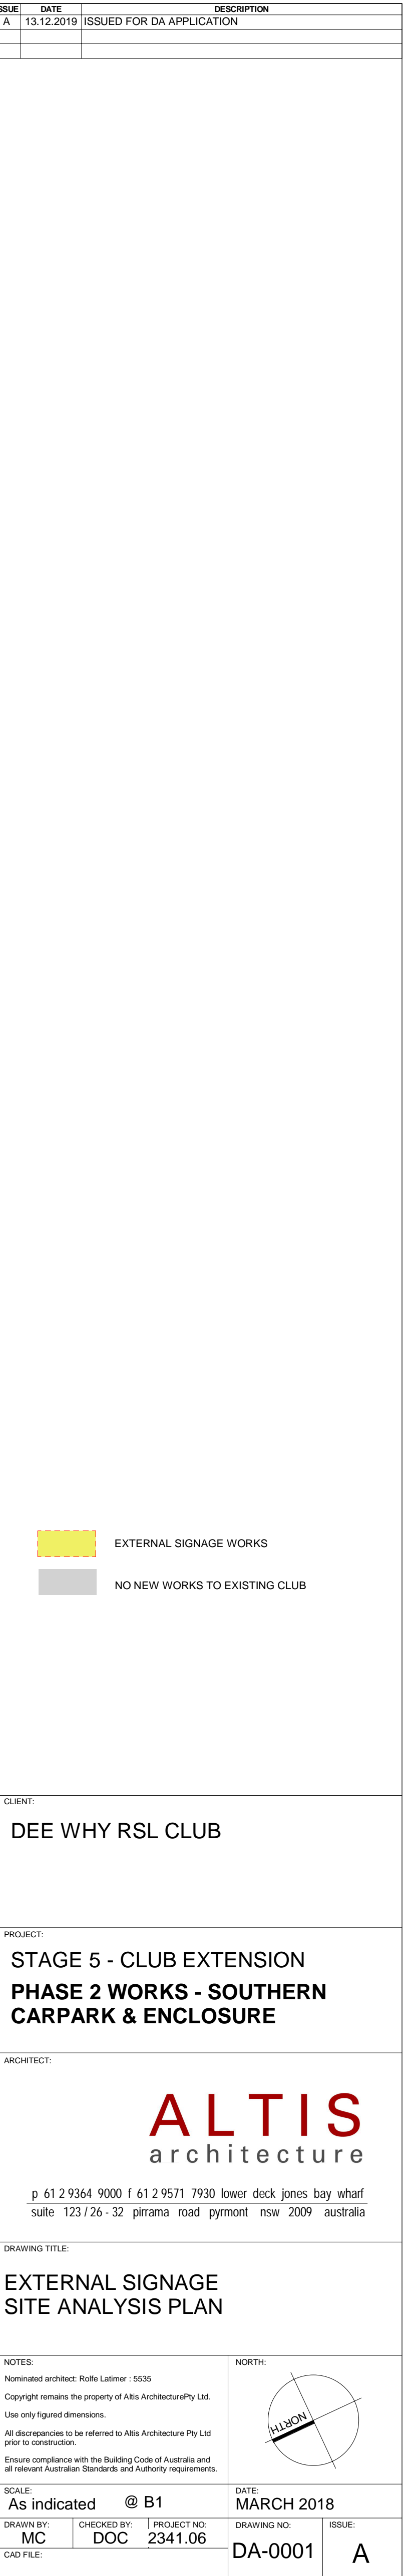


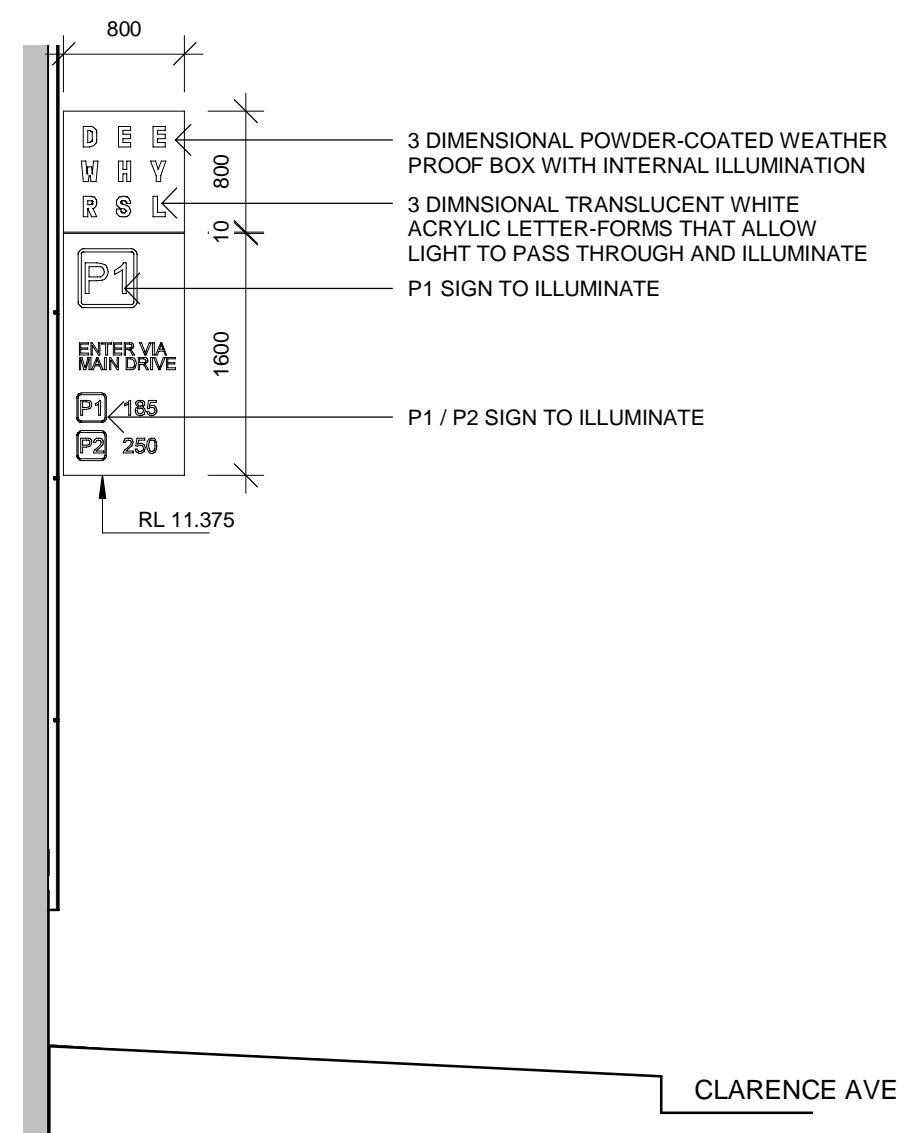


3 SIGN 1 - PARKING GUIDANCE SIGN
Scale: 1:50

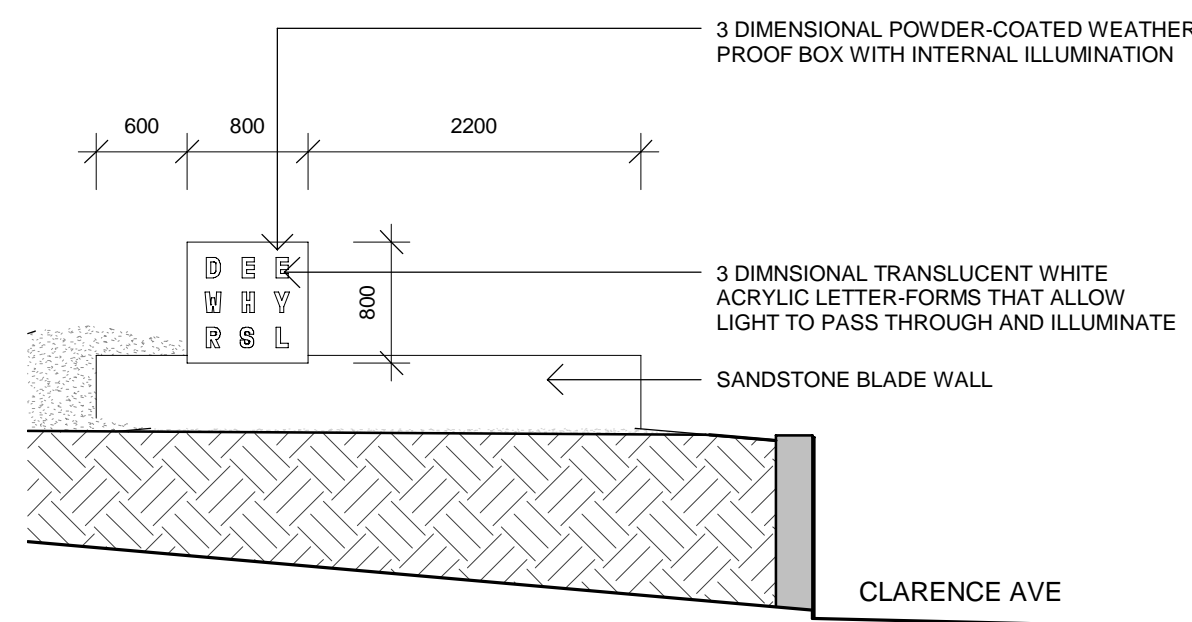


4 SIGN 2 - NEW ENTRANCE BLADE WALL SIGN
Scale: 1:50

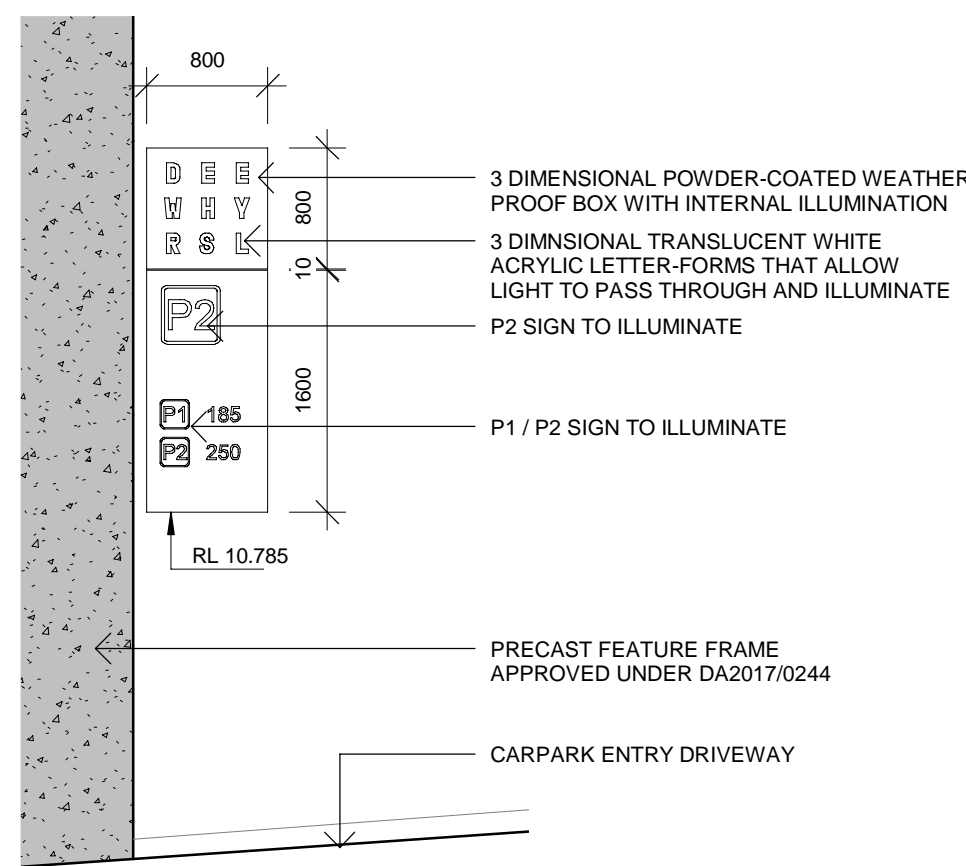


5 SIGN 3 - PARKING GUIDANCE SIGN
Scale: 1:50

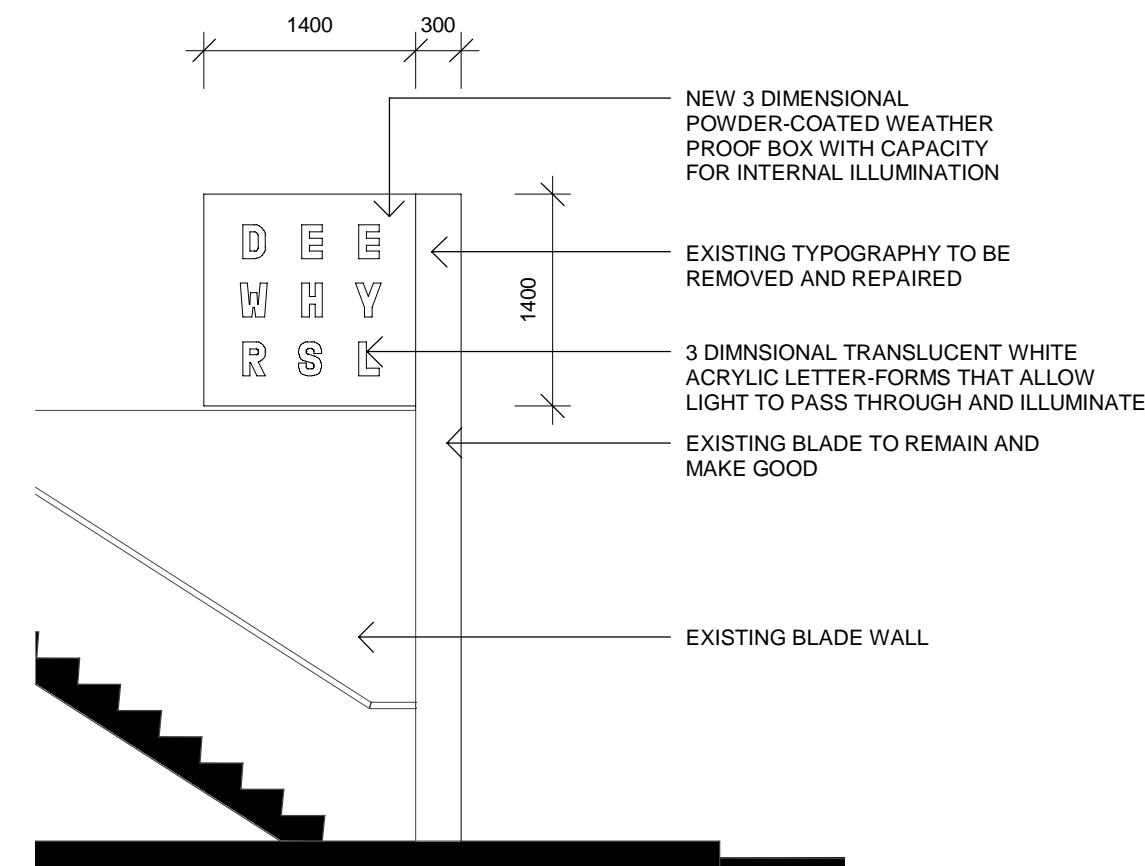

6 SIGN 4 - MODIFIED DOUBLE SIDED BLADE SIGN
Scale: 1:50

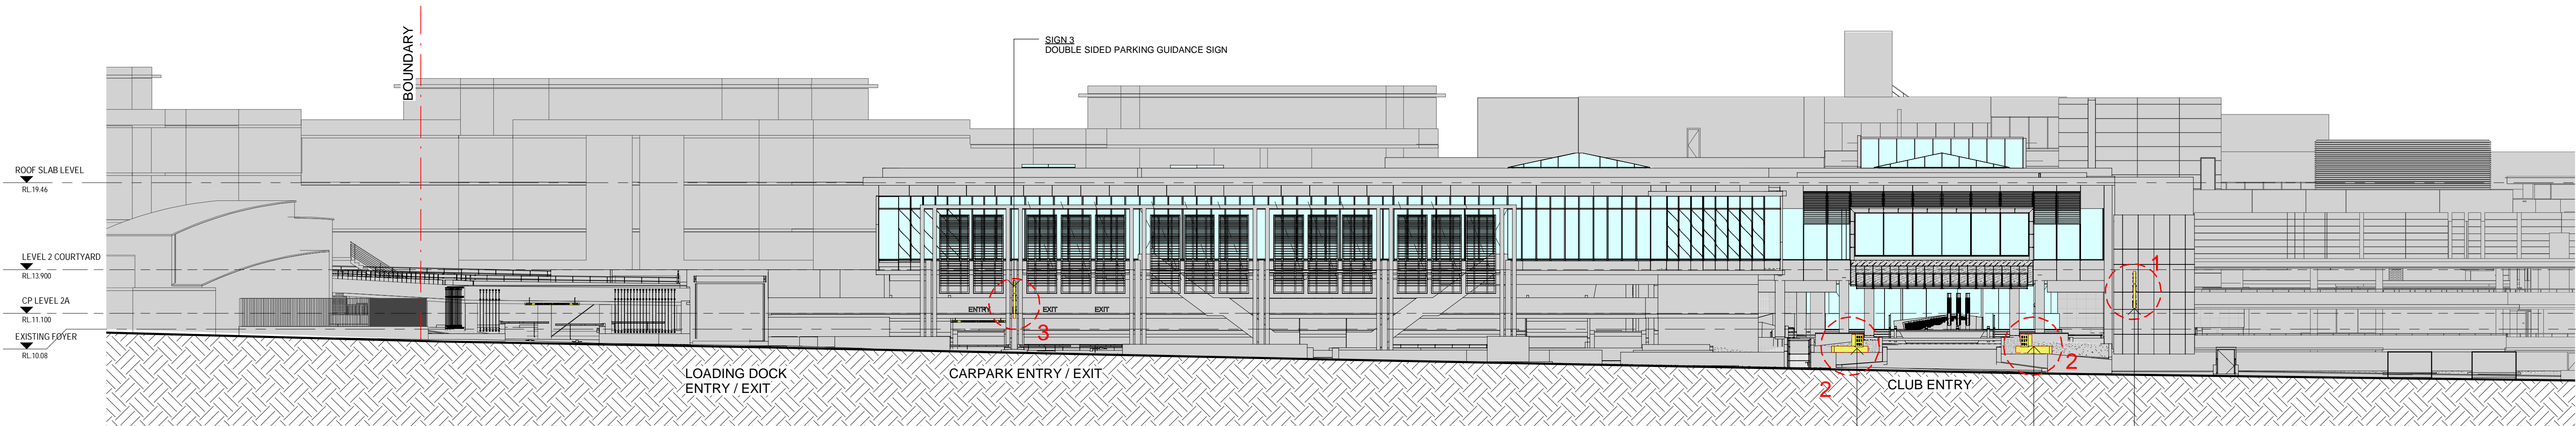

2 EAST ELEVATION - CLARENCE AVE
Scale: 1:200

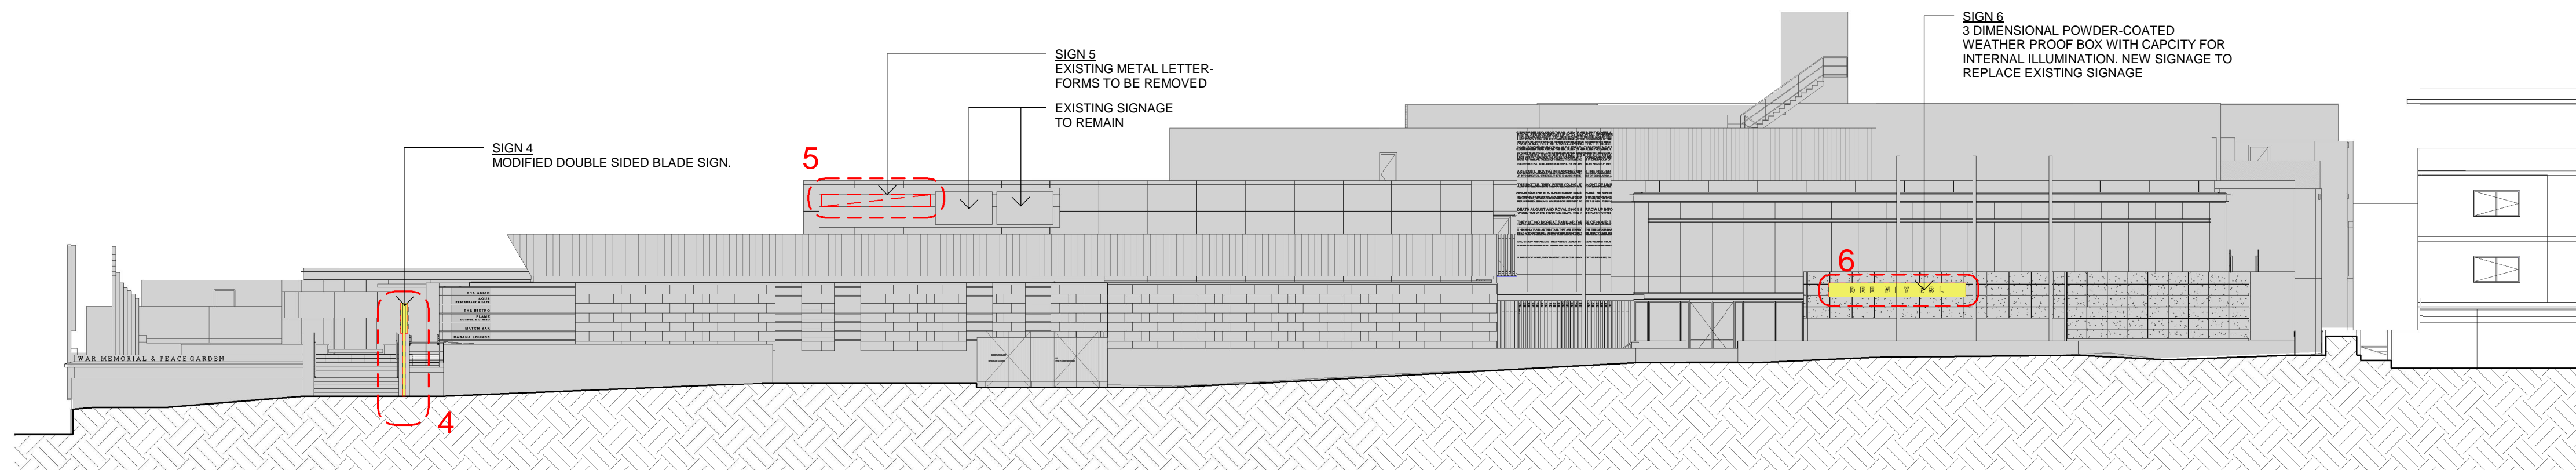

1 WEST ELEVATION - PITTWATER ROAD
Scale: 1:200

REV	DATE	DESCRIPTION
	13.12.2019	ISSUED FOR DA APPLICATION

DEVELOPMENT APPLICATION