


1

NORTH ELEVATION
1:100

 northern
beaches
council

**THIS PLAN IS TO BE READ IN
CONJUNCTION WITH
THE CONDITIONS OF DEVELOPMENT
CONSENT**


DA2019/0329

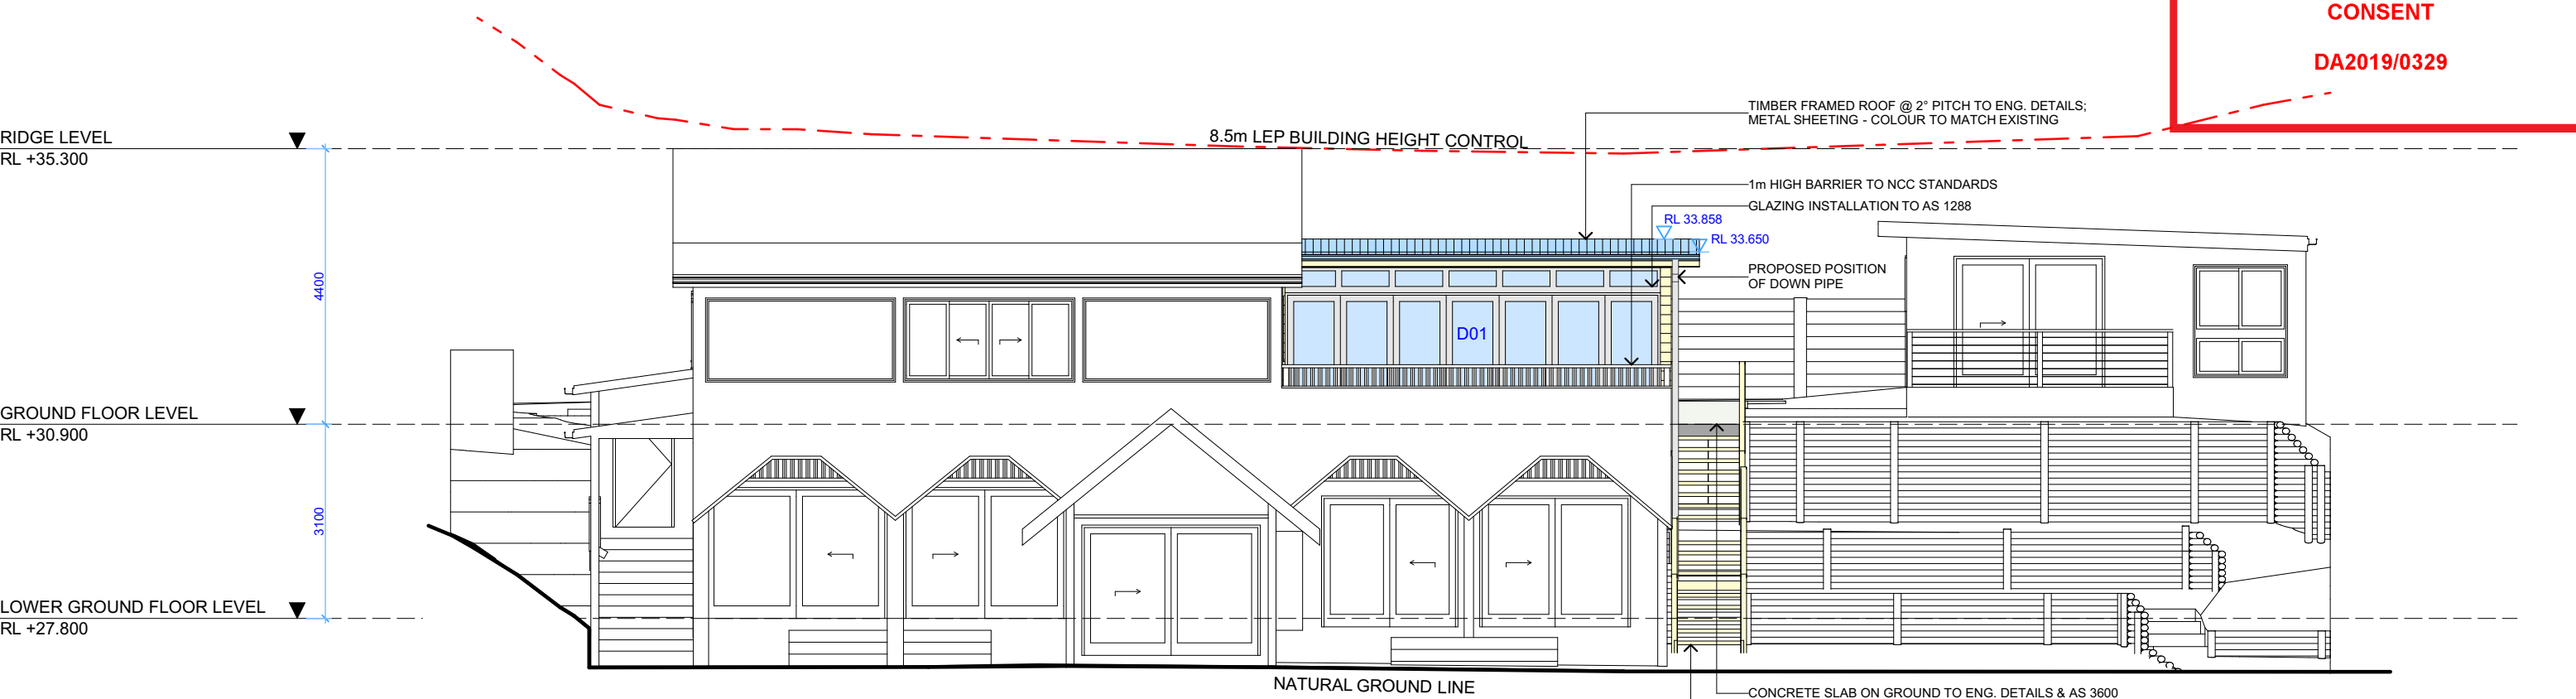

2

EAST ELEVATION
1:100

**NOTE: REFER TO BUSHFIRE
TABLE ON DA00**













ACTION PLANS

m: 0426 957 518
e:operations@actionplans.com.au
w: www.actionplans.com.au

   REV.	DATE	COMMENTS	DRWN	NOTES
A	06/02/19	INITIAL DESIGN PLAN	AJF	This drawing is the copyright of Action Plans and not be altered, reproduced or transmitted in any form or by any means in part or in whole with the written permission of Action Plans. Do not scale measure from drawings. Figured dimensions are to be used only. The Builder/Contractor shall check and verify all levels and dimensions on site prior to commencement of any work, creation of shop drawings, or fabrication of components. All errors and omissions are to be verified by the Builder/Contractor and referred to the designer prior to the commencement of works.
B	19/02/19	FIRST DESIGN AMENDMENT	RNA	
C	20/02/19	DA DOCUMENTATION	JN	

LEGEND

	NEW FLOOR AREA		CONCRETE
	NEW WET FLOOR AREA		BRICKWORK
	METAL ROOFING		METAL
	TILED ROOFING		EXISTING
	TIMBER		DEMOLISHED

CLIENT
MARCUS GIBSON


PROJECT ADDRESS
9B BEACH ROAD
NEWPORT, NSW, 2106

DRAWING NO.
DA09

DATE
21 February 2019


DRAWING NAME
NORTH / EAST ELEVATION

SCALE
1:100 @A3

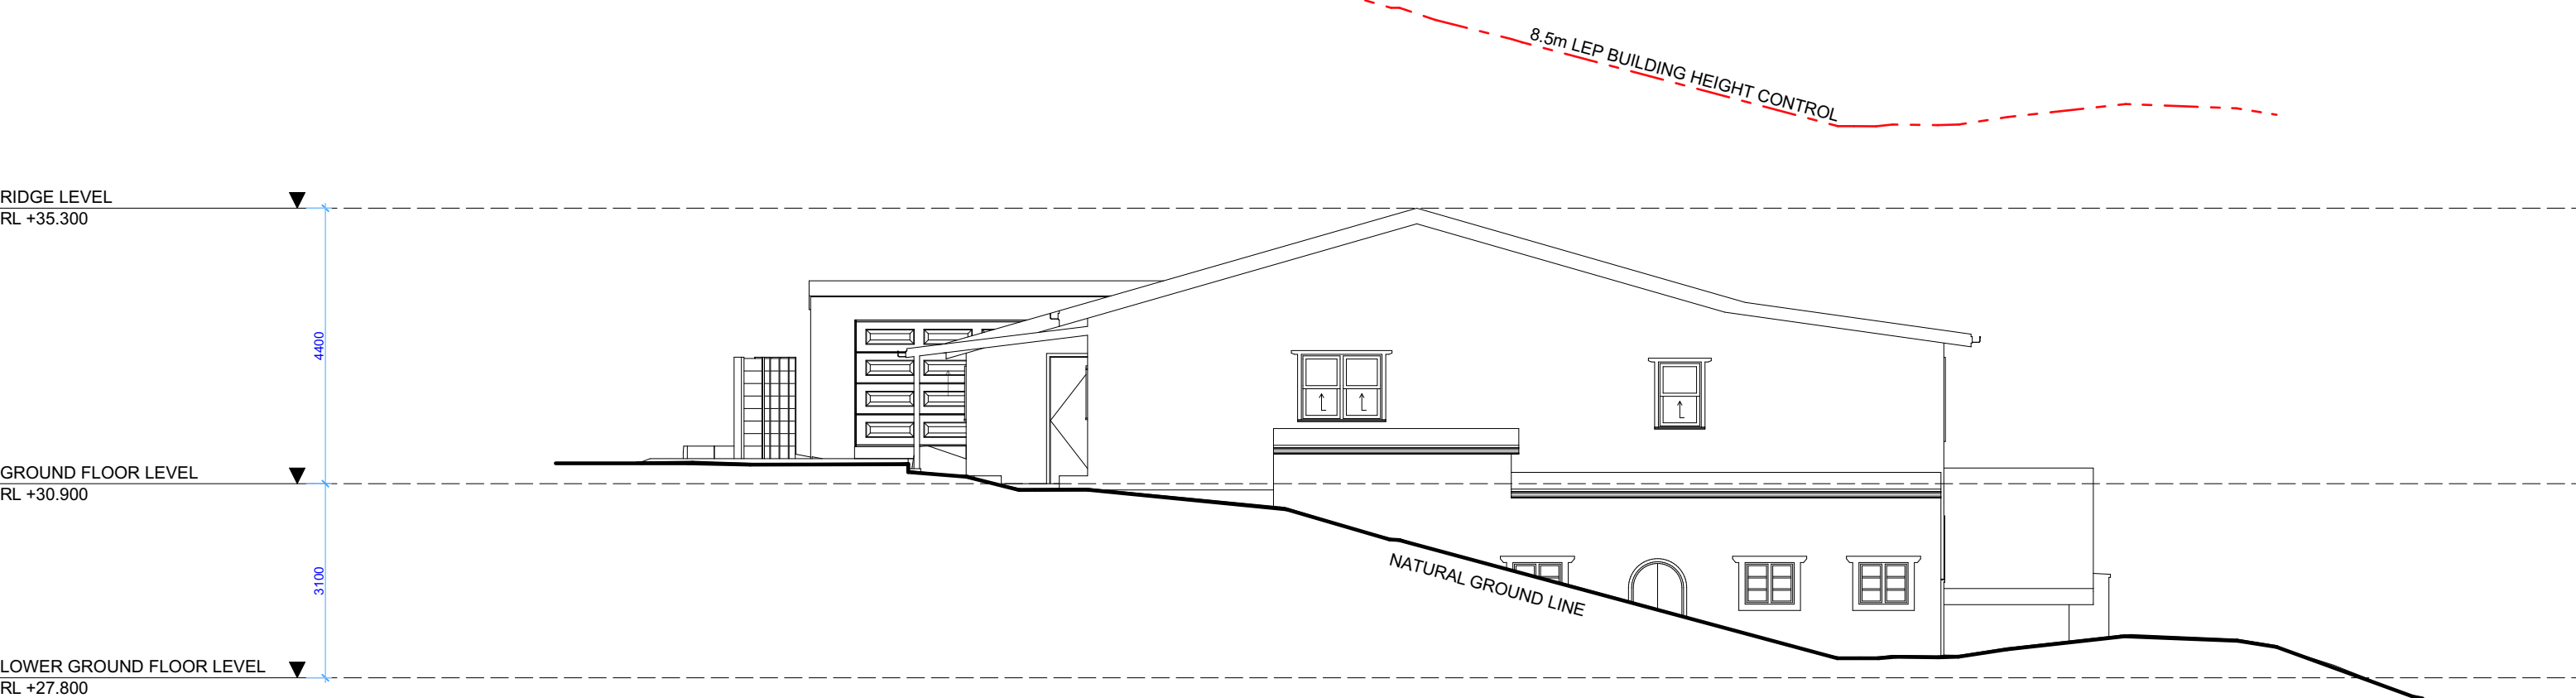


SOUTH ELEVATION
1:100

NOTE: NO CHANGES TO
SOUTHERN ELEVATION

 northern
beaches
council


THIS PLAN IS TO BE READ IN
CONJUNCTION WITH
THE CONDITIONS OF DEVELOPMENT
CONSENT

DA2019/0329

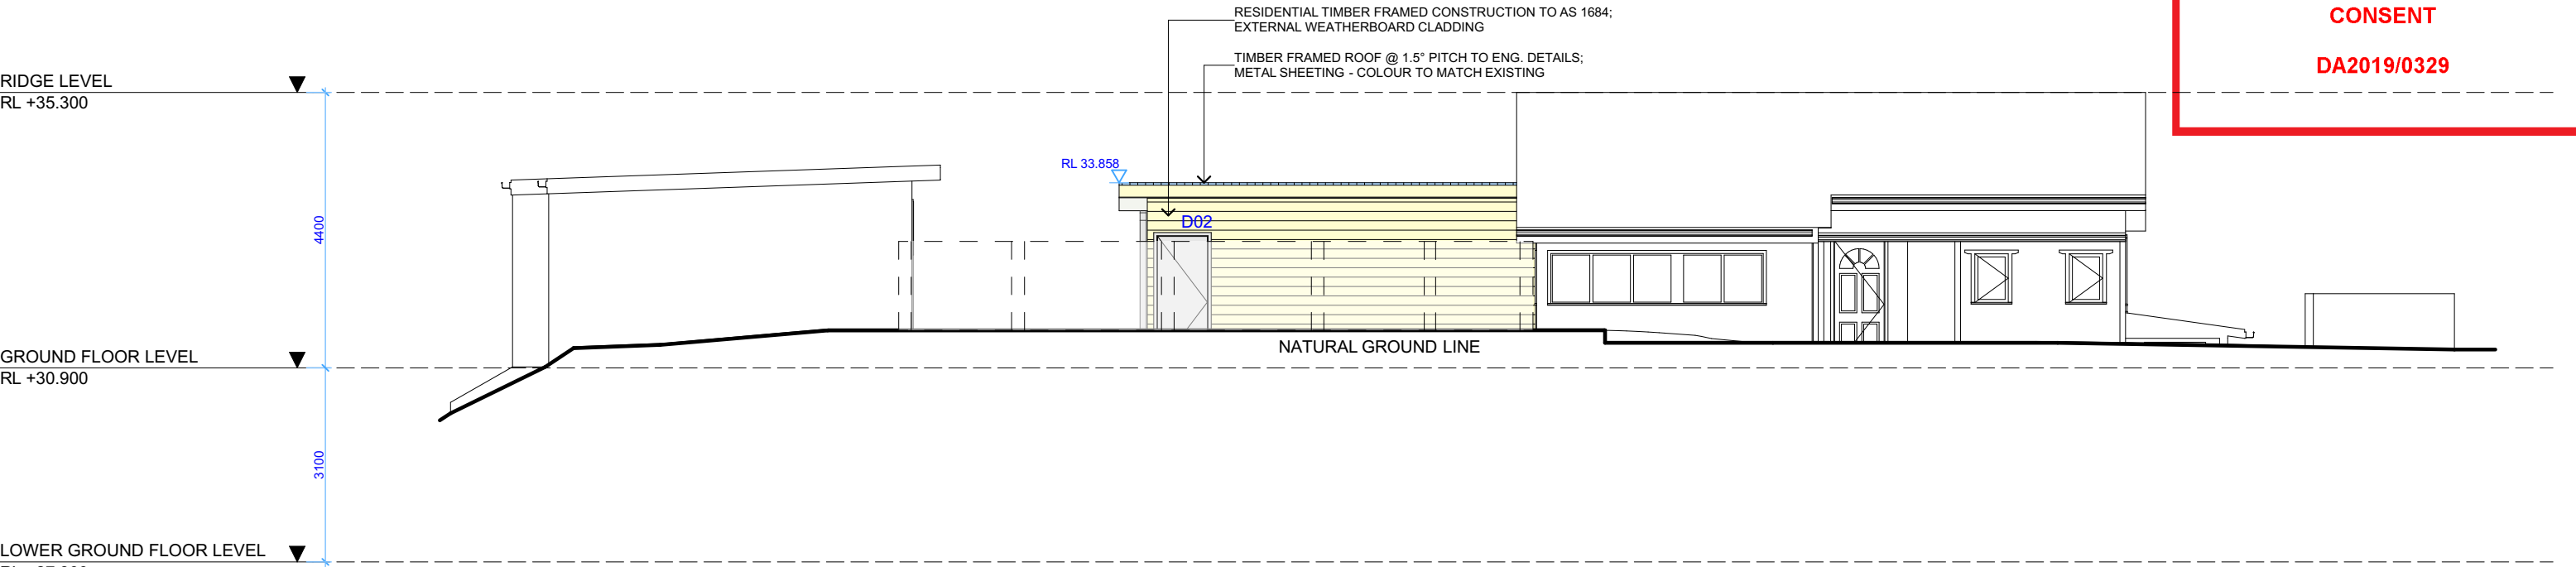

WEST ELEVATION
1:100

NOTE: REFER TO BUSHFIRE
TABLE ON DA00



ACTION PLANS

m: 0426 957 518
e:operations@actionplans.com.au
w: www.actionplans.com.au

REV.	DATE	COMMENTS	DRWN	NOTES
A	06/02/19	INITIAL DESIGN PLAN	AJF	This drawing is the copyright of Action Plans and not be altered, reproduced or transmitted in any form or by any means in part or in whole with the written permission of Action Plans. Do not scale measure from drawings. Figured dimensions are to be used only. The Builder/Contractor shall check and verify all levels and dimensions on site prior to commencement of any work, creation of shop drawings, or fabrication of components. All errors and omissions are to be verified by the Builder/Contractor and referred to the designer prior to the commencement of works.
B	19/02/19	FIRST DESIGN AMENDMENT	RNA	
C	20/02/19	DA DOCUMENTATION	JN	

LEGEND

NEW FLOOR AREA

NEW WET FLOOR AREA

METAL ROOFING

TILED ROOFING

TIMBER

CONCRETE

BRICKWORK

METAL

EXISTING

DEMOLISHED

CLIENT

MARCUS GIBSON

PROJECT ADDRESS

9B BEACH ROAD
NEWPORT, NSW, 2106

DRAWING NO.

DA10

DATE

21 February 2019

DRAWING NAME

SOUTH / WEST ELEVATION

SCALE

1:100 @A3