

All construction work to be performed in accordance with Australian Standards and Building Code of Australia 2023.

Copyright: Tye Design reserve all rights. This drawing and Council approval remains the property of Tye Design and is protected by international copyright laws. These drawings may not be copied, published or used without permission of Tye Design.

The information and ideas contained within these drawings is the intellectual property of Darren Tye.

Tye Design will be vigilant in enforcing our rights in regards to breaches of copyright.

Dimensions shall not be obtained by scaling off drawings. All dimensions shall be site checked prior to commencement of works. All measurements on plans are subject to change due to site variances, engineering requirements and Council conditions.

# Archi texture

ROAD  
HEADLAND

EMAIL : darren@archi-texture.com.au  
WEB : archi-texture.com.au

Project Name :  
**ALTS & ADS**

Drawing Title :

**SITE PLAN**

Project Number:  
**0411 Abagian 2B**

Client Name :  
**Abagian**

Client Address :  
**182 Headland Rd North Curl Curl**



Architect:  
**Darren Tye**

Status :  
**Development Application**

Plot Date :  
**Thursday, 25 April 2024**

File Location:  
**2023 Abagian DA.pln**

Scale : **1:100 @ A3**  
Drawing No. : **06**

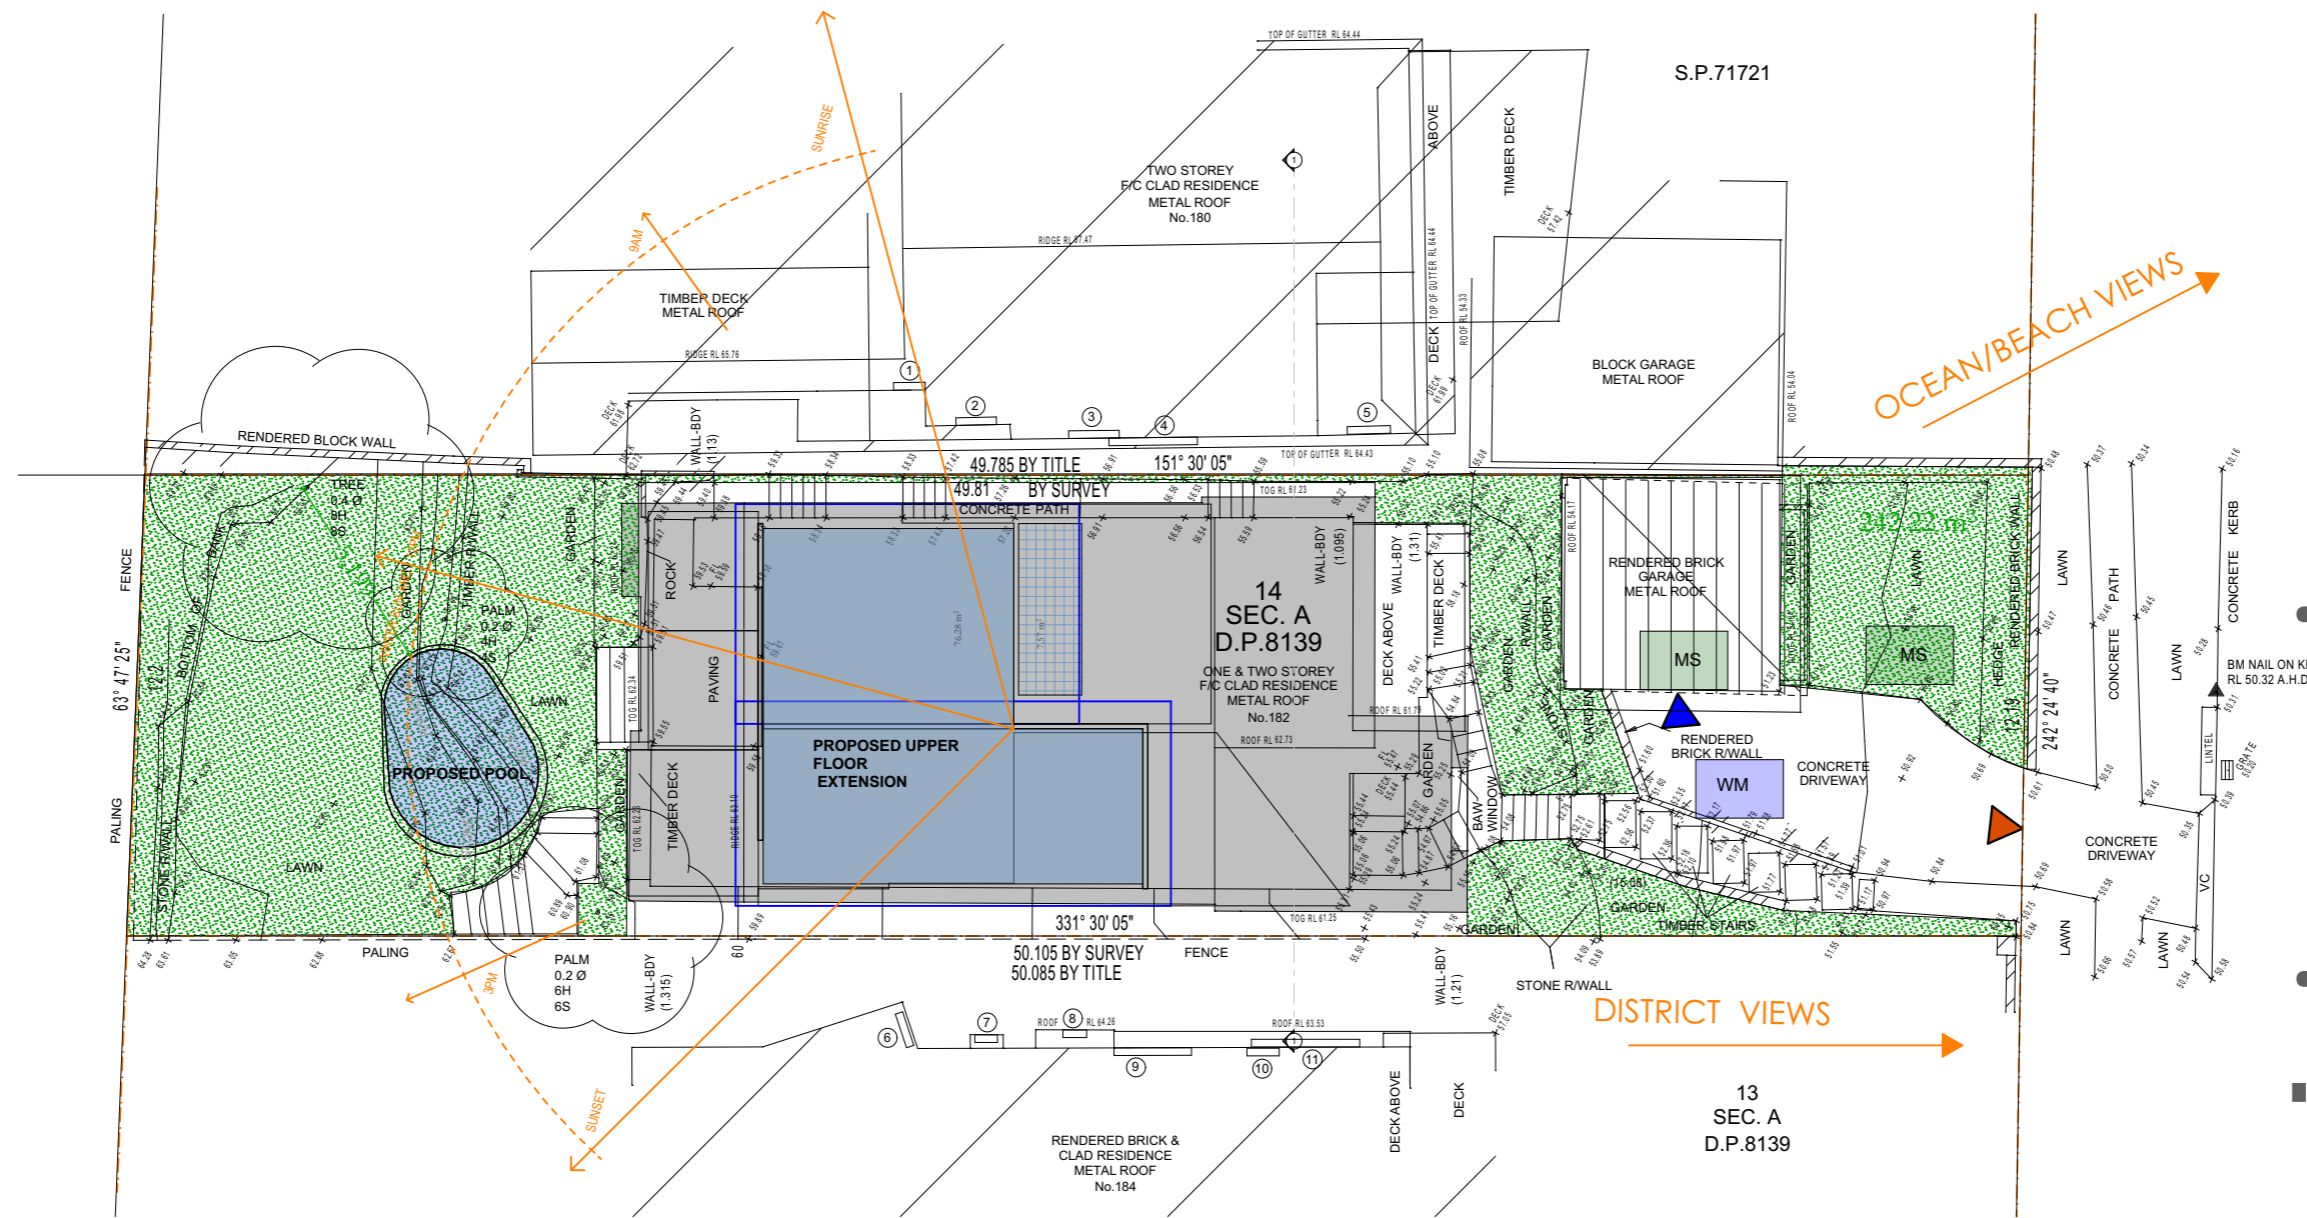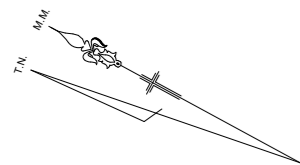

### LEGEND

- P** PROPOSED
- LOS** LANDSCAPE OPEN SPACE
- ED** EXISTING DWELLING
- MS** MATERIAL STOCKPILE
- EXISTING LEVELS**
- CAR ENTRY POINT**
- GARAGE ENTRY POINT**
- BOUNDARY**
- WM** WASTE MANAGEMENT

