




1) SITE PLAN 1:400

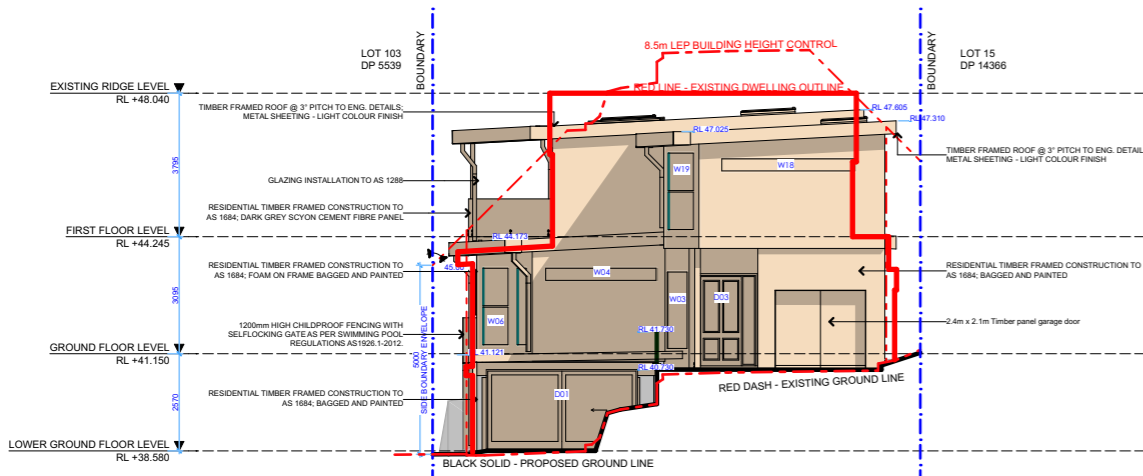


2) WEST ELEVATION 1:200

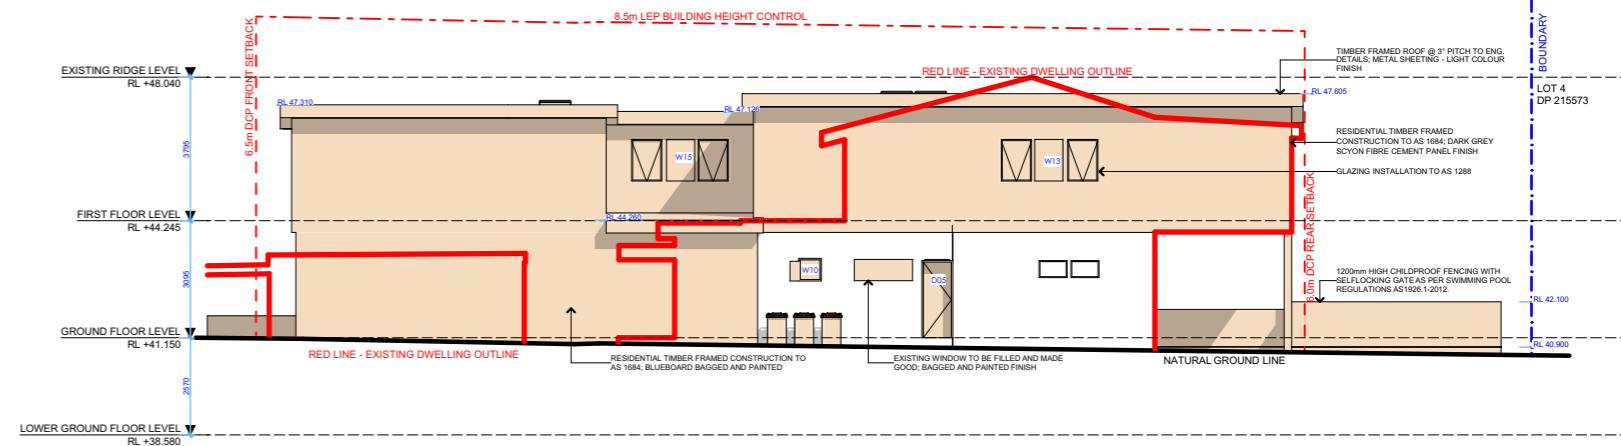

3) SOUTH ELEVATION 1:200

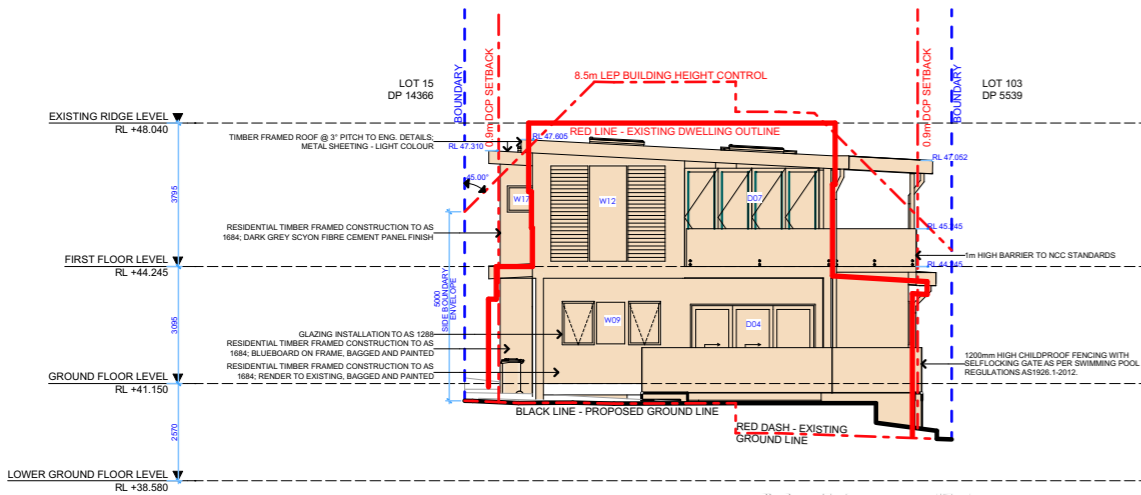

4) EAST ELEVATION 1:200

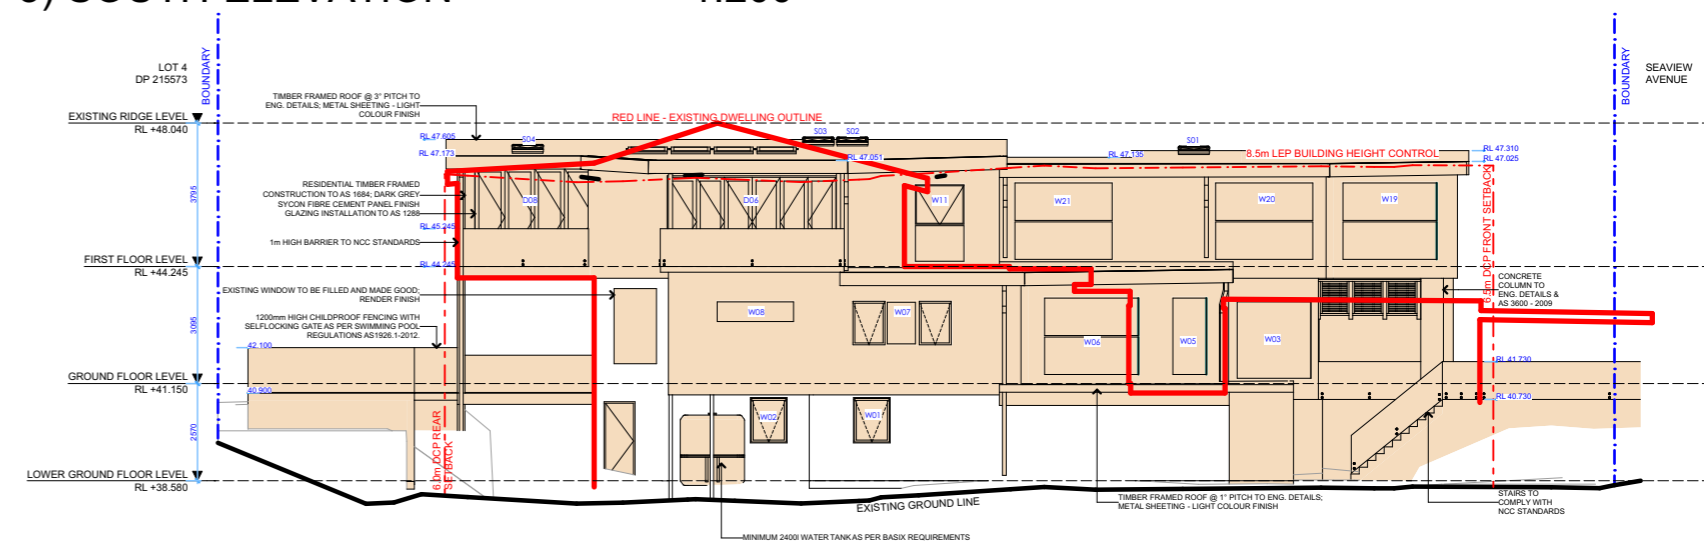

5) NORTH ELEVATION 1:200

REV.	DATE	COMMENTS	DRWN
A	29/08/18	INITIAL DESIGN PLAN	SM
B	13/09/18	FIRST DESIGN AMENDMENT	SM
C	22/10/18	SECOND DESIGN AMENDMENT	SM
D	29/01/19	FINAL DESIGN PLAN	AP
E	13/09/19	DA DOCUMENTATION	SM

**NOTES**  
 This drawing is the copyright of Action Plans and not be altered, reproduced or transmitted in any form or by any means in part or in whole with the written permission of Action Plans.  
 All levels and dimensions are to be checked and verified on site prior to commencement of any work, making of shop drawings or fabrication of components.  
 Do no scale on drawings. Use figured dimensions.

**LEGEND**

Client: ROBBIE BEMPASCUTIO  
 Project Address: 26 SEAVIEW AVENUE, CURL CURL NSW 2096

**CLIENT**  
 ROBBIE BEMPASCUTIO

**PROJECT ADDRESS**  
 26 SEAVIEW AVENUE,  
 CURL CURL NSW 2096

**DRAWING NO.**  
**NP01**

**DATE**  
 Wednesday, 2 October  
 2019

**DRAWING NAME**  
 NOTIFICATION PLAN

**SCALE**  
 1:400, 1:200 @A3

**ACTION PLANS**  
 m: 0426 957 518  
 e: operations@actionplans.com.au  
 w: www.actionplans.com.au

