


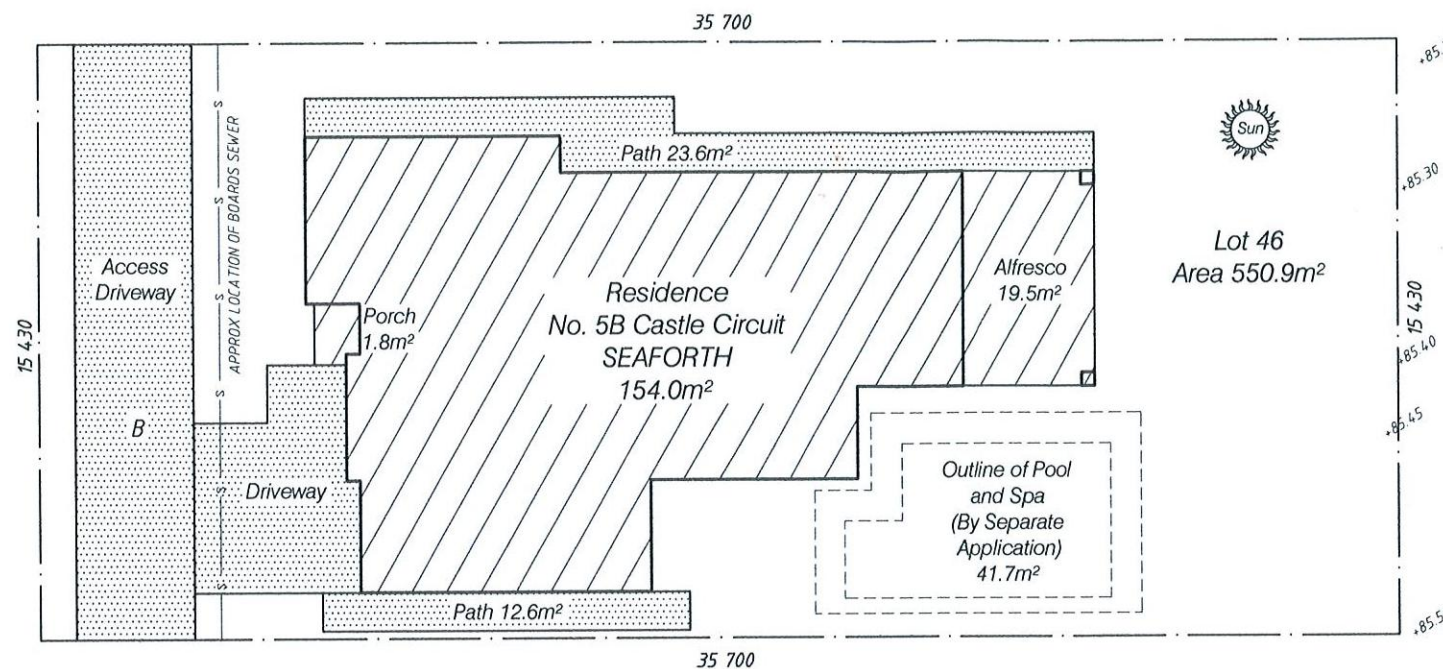

Legend

- Prevailing Wind Direction
- Receiving Direct Sun
- Boundary
- To Be Removed
- Existing Spot Heights
- Paving
- Existing Tree

NOTE- FENCE LOCATIONS HAVE NOT BEEN DETERMINED IN RELATION TO BOUNDARIES



WAKEHURST PARKWAY


AMENDMENT	NOTES TO THE PLAN	PROJECT	DRAWN BY	DRAWING
	THIS PLAN IS TO BE READ AS PART OF A COMPLETE SET OF DRAWINGS RELATING TO THE PROPOSED DEVELOPMENT	PROPOSED REAR BOUNDARY FENCE	 Unit 20 12 Phillip Mall West Pymble 2073 Phone 9440 5451 Facsimile 9402 6499 Member of - Australian Institute of Horticulture - Australian Institute of Landscape Designers and Managers	SITE ANALYSIS
	THIS PLAN RELATES TO A SPECIFIC DEVELOPMENT. INFORMATION RELATING TO THE DEVELOPMENT NEEDS TO BE CONFIRMED ON SITE PRIOR TO CONSTRUCTION			CLIENT A & Y TURNBULL
	ALL MEASUREMENTS ARE IN MILLIMETRES UNLESS OTHERWISE INDICATED			
				JOB No 11-074
				SCALE 1:200 DATE 20 JUN 2011



Legend


	Boundary
	To Be Removed
	Existing Spot Heights
	Paving
	Existing Tree

NOTE- FENCE LOCATIONS HAVE NOT BEEN DETERMINED IN RELATION TO BOUNDARIES

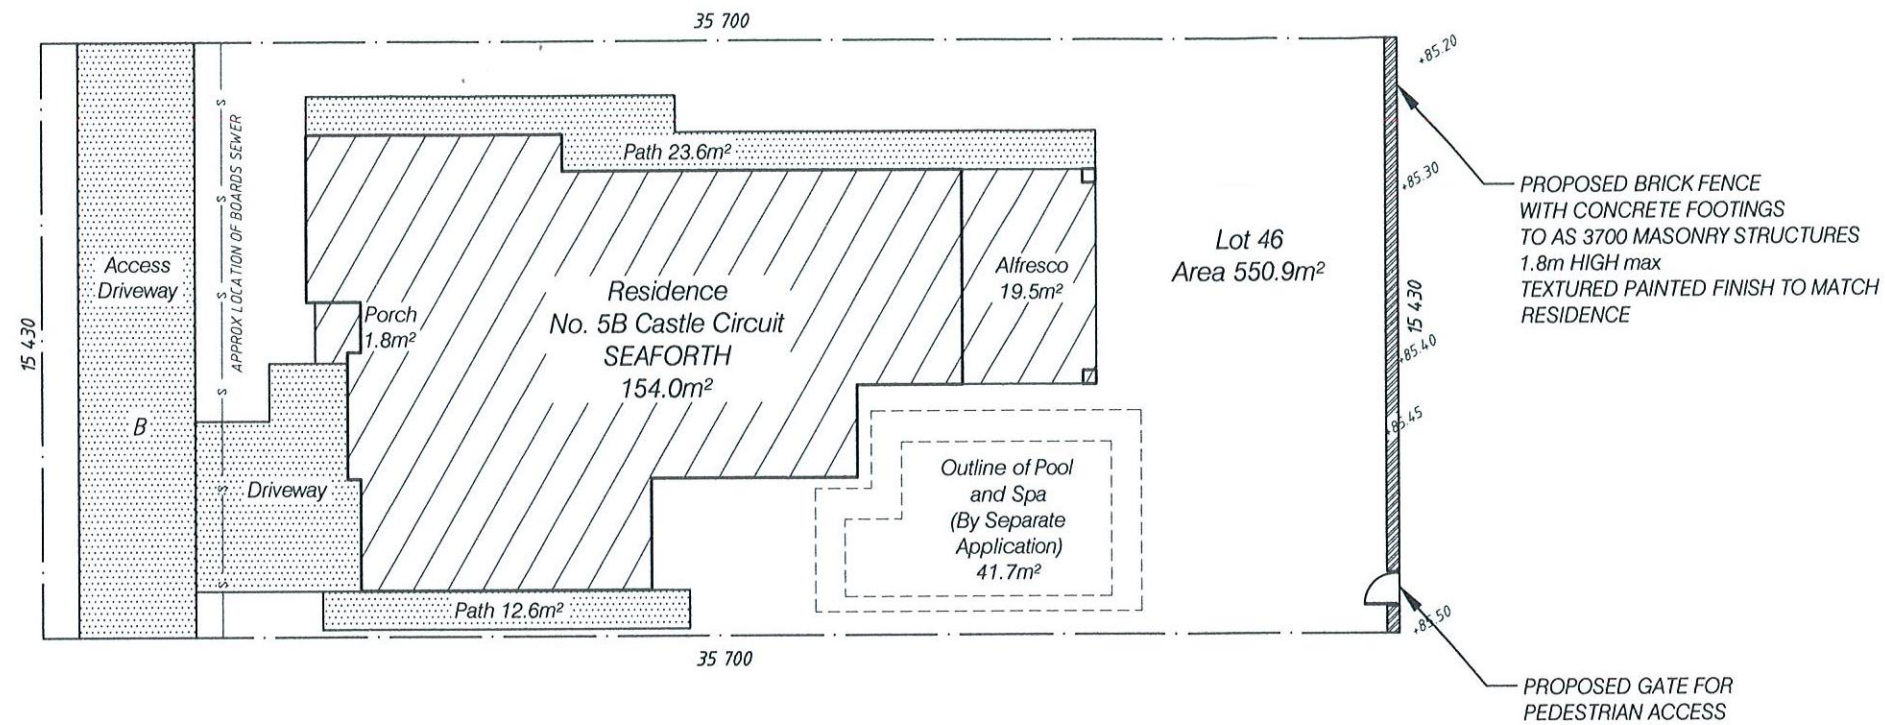


SITE PLAN 1:200

B : RIGHT OF ACCESS, EASEMENT FOR SERVICES & EASEMENT TO DRAIN WATER 4.8, 6.3 WIDE & VARIABLE

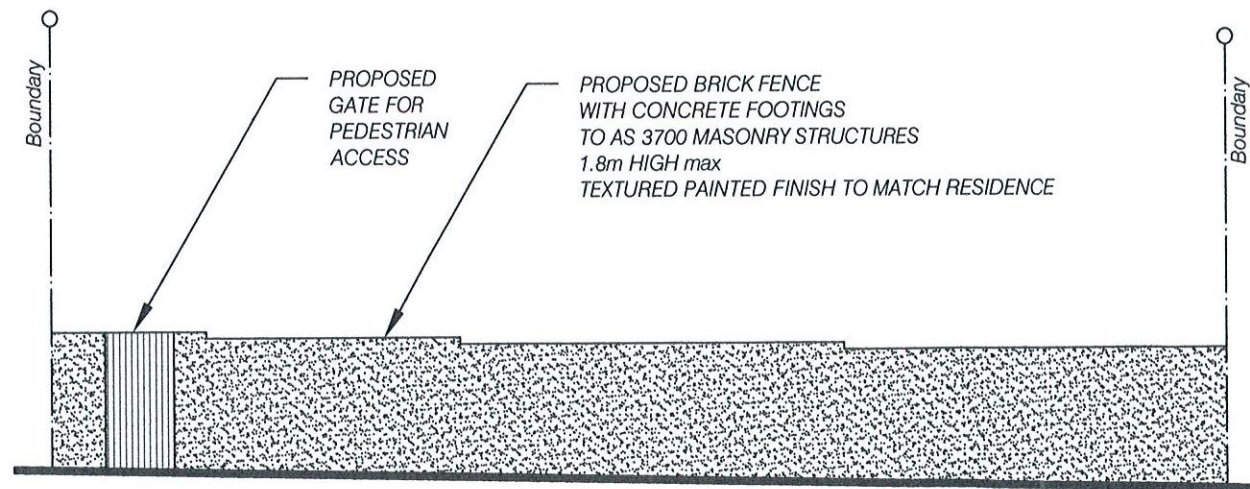

WAKEHURST PARKWAY ELEVATION 1:100

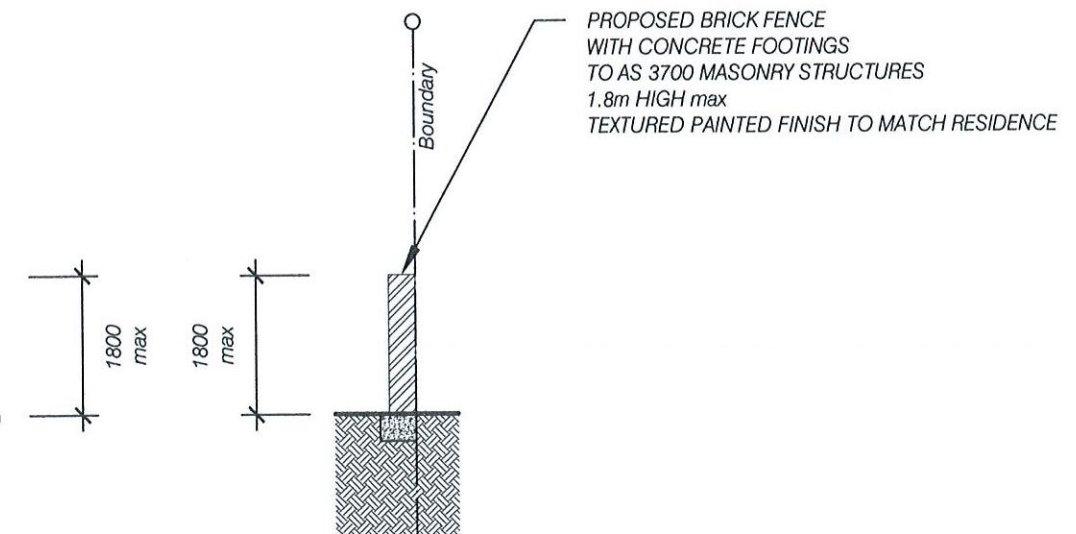

TYPICAL SECTION 1:100

AMENDMENT	NOTES TO THE PLAN	PROJECT	DRAWN BY	DRAWING
	THIS PLAN IS TO BE READ AS PART OF A COMPLETE SET OF DRAWINGS RELATING TO THE PROPOSED DEVELOPMENT	PROPOSED REAR BOUNDARY FENCE	 Unit 20 12 Phillip Mall West Pymble 2073 Phone 9440 5451 Facsimile 9402 6499 Member of - Australian Institute of Horticulture - Australian Institute of Landscape Designers and Managers	SITE PLAN
	THIS PLAN RELATES TO A SPECIFIC DEVELOPMENT. INFORMATION RELATING TO THE DEVELOPMENT NEEDS TO BE CONFIRMED ON SITE PRIOR TO CONSTRUCTION			ELEVATION & SECTION
	ALL MEASUREMENTS ARE IN MILLIMETRES UNLESS OTHERWISE INDICATED			CLIENT
				A & Y TURNBULL
				5B CASTLE CIRCUIT SEAFORTH
				This plan forms part of the approved Certificate as issued by
				DATE 20 JUN 2011
				SCALE 1:200 @ A3
				JOB No 11-074
				PWG No 2