

LEGEND

P

PROPOSED

POS

PRIVATE OPEN SPACE (EXISTING)

ED

EXISTING DWELLING

MS

MATERIAL STOCKPILE

15.96

EXISTING LEVELS

CAR ENTRY POINT

GARAGE ENTRY POINT

BOUNDARY

WM

WASTE MANAGEMENT

Landscape area - Unaltered - internal works

northern  
beaches  
council

THIS PLAN IS TO BE READ IN  
CONJUNCTION WITH  
THE CONDITIONS OF DEVELOPMENT  
CONSENT

DA2019/0646

Site Plan  
1:200

= Proposed Work

= Demolition

= Existing

			<div>The builder shall check and verify all dimensions and verify all errors and omissions to the Designer. Do not scale from the drawings. Drawings shall not be used for construction purposes until issued by the Designer for construction. Drawings and design is subject to copyright and may not be reproduced without prior written consent by Northern Beaches Designs.</div>
Date :	Issue :	Description :	

Northern beaches designs

Postal address: P O Box 870, Narrabeen NSW 2101

Office: 28 Cook Terrace, Mona Vale

M 0432 125 244. Member no. BDA 2479-18

Project :

Additions & Alterations  
DA  
8 James Wheeler Place, Wheeler Heights  
Lot 13 in DP 262862 - 725.8m2

Client :

Private Residence

Drawing : -

Site plan / site analysis plan & waste Mngmnt plan

Drawn/Designed : PB/MW

Project Number : 1914

Drawing No. : DA2

Date : 260519

Scale : 1:200 @ A3

Issue :



North Elevation  
1:100



South Elevation  
1:100



**northern  
beaches  
council**

**THIS PLAN IS TO BE READ IN  
CONJUNCTION WITH  
THE CONDITIONS OF DEVELOPMENT  
CONSENT**


**DA2019/0646**

Date :	Issue :	Description :

The builder shall check and verify all dimensions and verify all errors and omissions to the Designer. Do not scale from the drawings. Drawings shall not be used for construction purposes until issued by the Designer for construction. Drawings and design is subject to copyright and may not be reproduced without prior written consent by Northern Beaches Designs.



**Project :** Additions & Alterations  
DA  
8 James Wheeler Place, Wheeler Heights  
Lot 13 in DP 262862 - 725.8m2  
**Client :** Private Residence  
**Drawing : - Elevations, N, S**

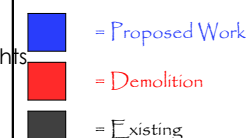

**Drawn/Designed :** PB/MW  
**Project Number :** 1914  
**Drawing No. :** DA8  
**Date :** 260519  
**Scale :** 1:100 @ A3  
**Issue :**



East Elevation  
1:100



West Elevation  
1:100

 northern  
beaches  
council

**THIS PLAN IS TO BE READ IN  
CONJUNCTION WITH  
THE CONDITIONS OF DEVELOPMENT  
CONSENT**

**DA2019/0646**






Date :	Issue :	Description :


The builder shall check and verify all dimensions and verify all errors and omissions to the Designer. Do not scale from the drawings. Drawings shall not be used for construction purposes until issued by the Designer for construction. Drawings and design is subject to copyright and may not be reproduced without prior written consent by Northern Beaches Designs.




Project : Additions & Alterations  
DA  
8 James Wheeler Place, Wheeler Heights  
Lot 13 in DP 262862 - 725.8m2  
Client : Private Residence  
Drawing : - Elevations, E, W

 = Proposed Work  
 = Demolition  
 = Existing

Drawn/Designed : PB/MW  
Project Number : 1914  
Drawing No. : **DA9**  
Date : 260519  
Scale : 1:100 @ A3  
Issue :

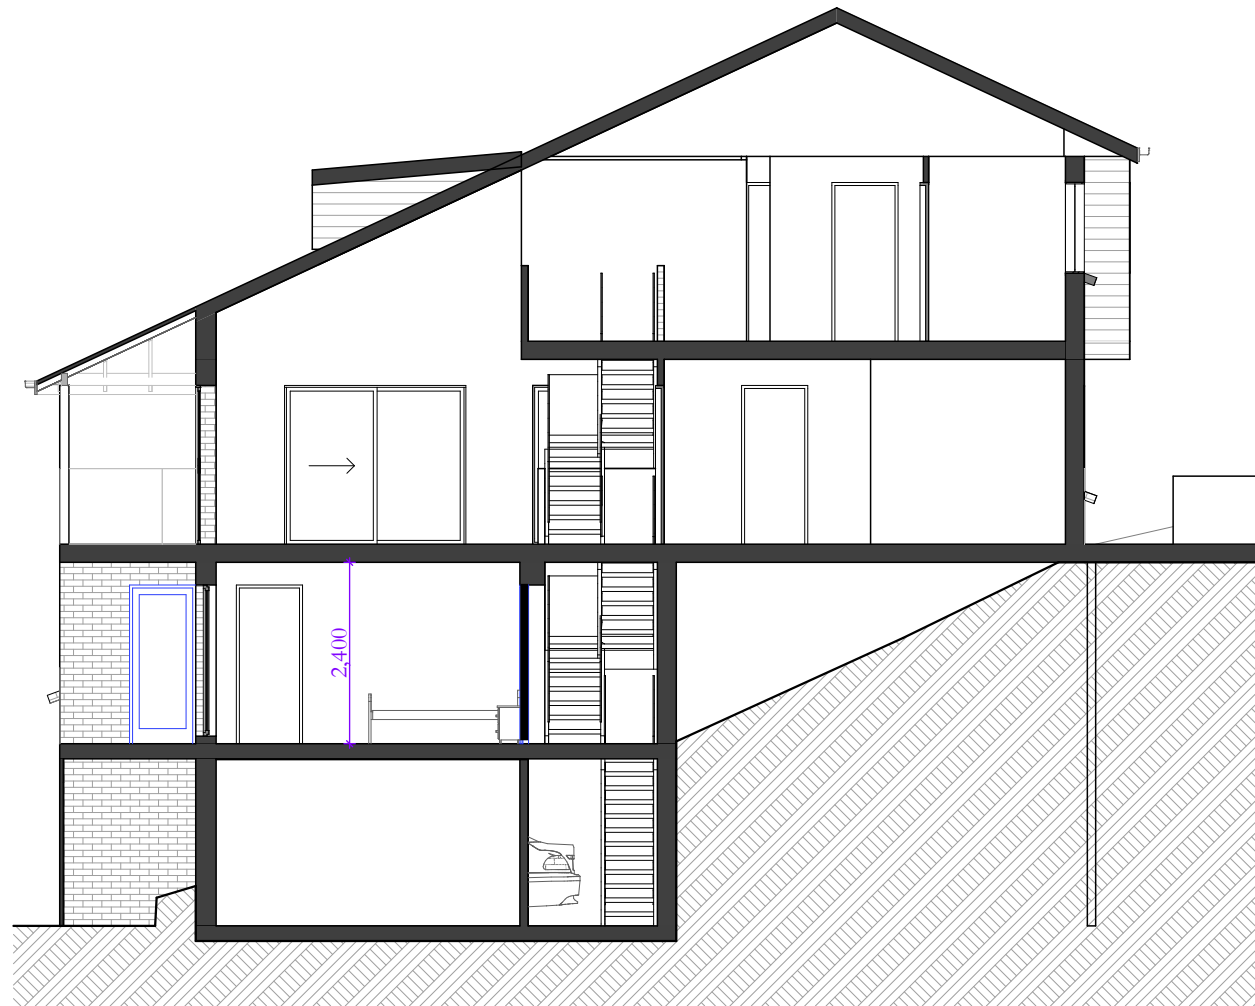

Section A-A  
1:100

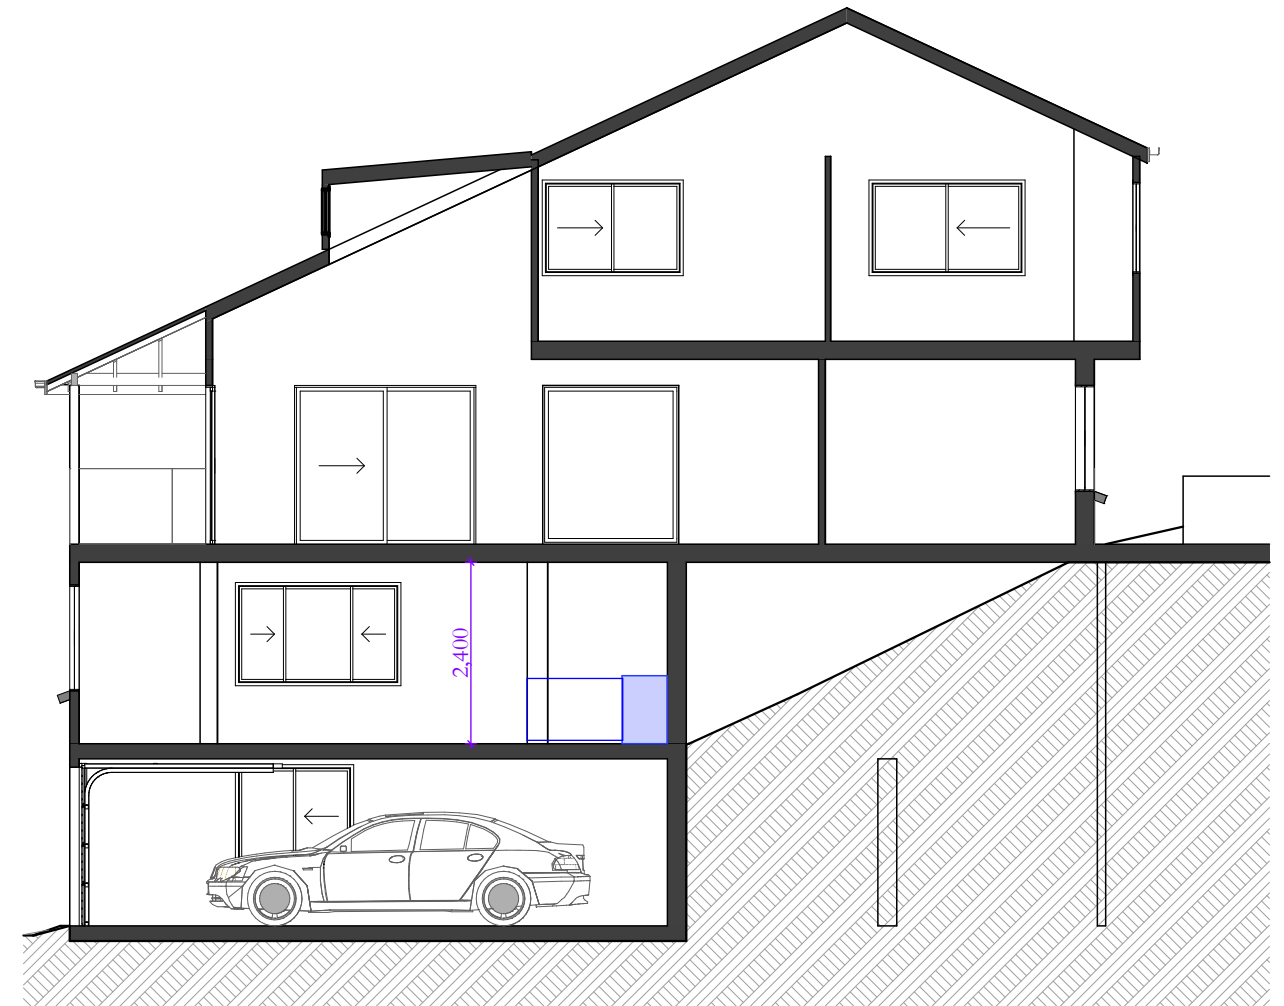

Section B-B  
1:100



**THIS PLAN IS TO BE READ IN  
CONJUNCTION WITH  
THE CONDITIONS OF DEVELOPMENT  
CONSENT**

**DA2019/0646**




Date :	Issue :	Description :


The builder shall check and verify all dimensions and verify all errors and omissions to the Designer. Do not scale from the drawings. Drawings shall not be used for construction purposes until issued by the Designer for construction. Drawings and design is subject to copyright and may not be reproduced without prior written consent by Northern Beaches Designs.



**Project :** Additions & Alterations  
DA  
8 James Wheeler Place, Wheeler Heights  
Lot 13 in DP 262862 - 725.8m2  
**Client :** Private Residence  
**Drawing : - Section, A-A, B-B**

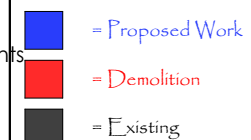

<b>Drawn/Designed :</b> PB/MW	<b>Date :</b> 260519
<b>Project Number :</b> 1914	<b>Scale :</b> 1:100 @ A3
<b>Drawing No.:</b> <b>DA10</b>	<b>Issue :</b>

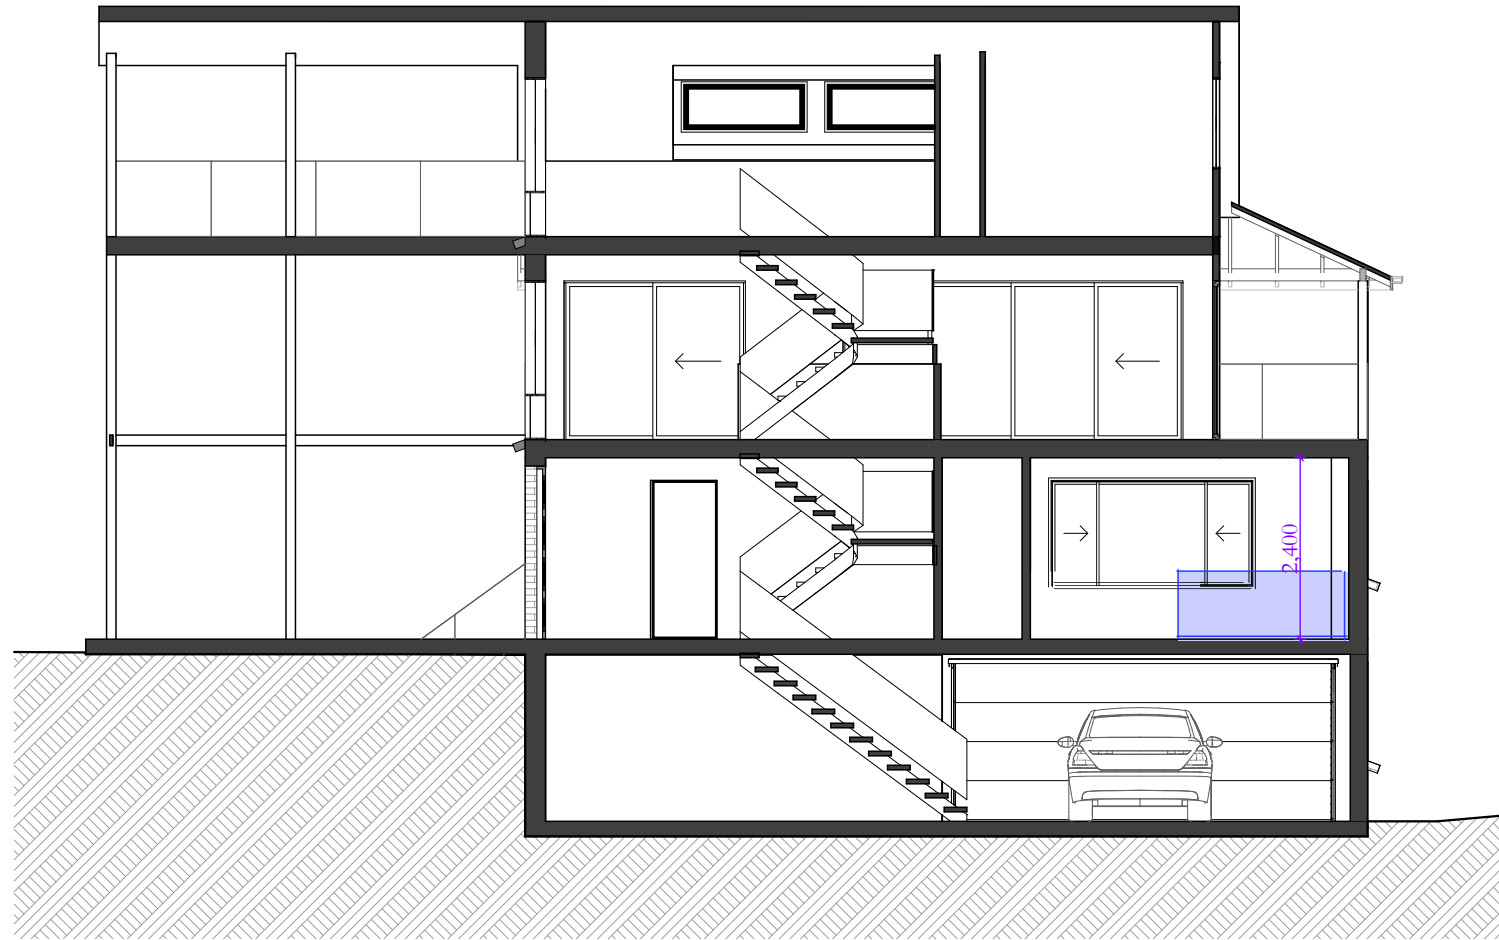

Section C-C  
1:100



**THIS PLAN IS TO BE READ IN  
CONJUNCTION WITH  
THE CONDITIONS OF DEVELOPMENT  
CONSENT**


**DA2019/0646**

Date :	Issue :	Description :

The builder shall check and verify all dimensions and verify all errors and omissions to the Designer. Do not scale from the drawings. Drawings shall not be used for construction purposes until issued by the Designer for construction. Drawings and design is subject to copyright and may not be reproduced without prior written consent by Northern Beaches Designs.



Project : Additions & Alterations  
DA  
8 James Wheeler Place, Wheeler Heights  
Lot 13 in DP 262862 - 725.8m2  
Client : Private Residence  
Drawing : - **Section, C-C**

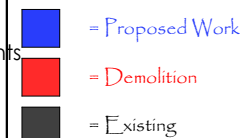

Drawn/Designed : PB/MW	Date : 260519
Project Number : 1914	Scale : 1:100 @ A3
Drawing No. <b>DA11</b>	Issue :