


THIS PLAN IS TO BE READ IN
CONJUNCTION WITH
THE CONDITIONS OF DEVELOPMENT
CONSENT

DA2019/0330



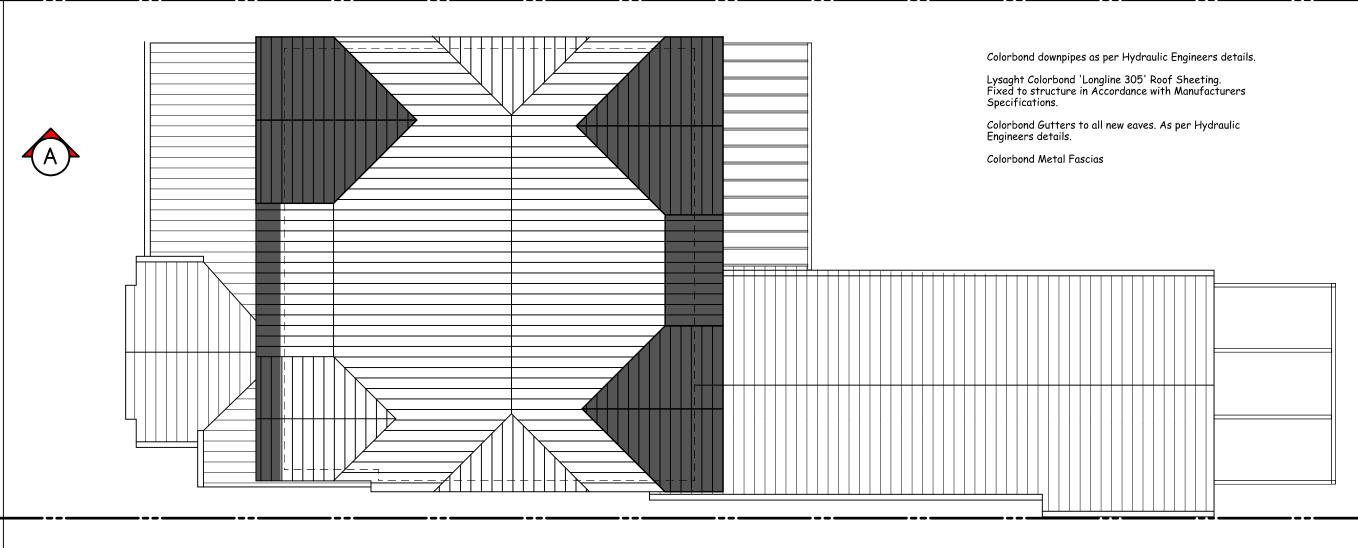

FLOOD PLANNING LEVEL RL3.7

emma macindoe interior design


0413069379




MARI and PAUL
NOTARAS

Drawing Title

PROPOSED ALTERATIONS AND ADDITIONS 25 LAKESIDE CRES, NORTH MANLY 2100 ROOF PLAN True Scale
Date

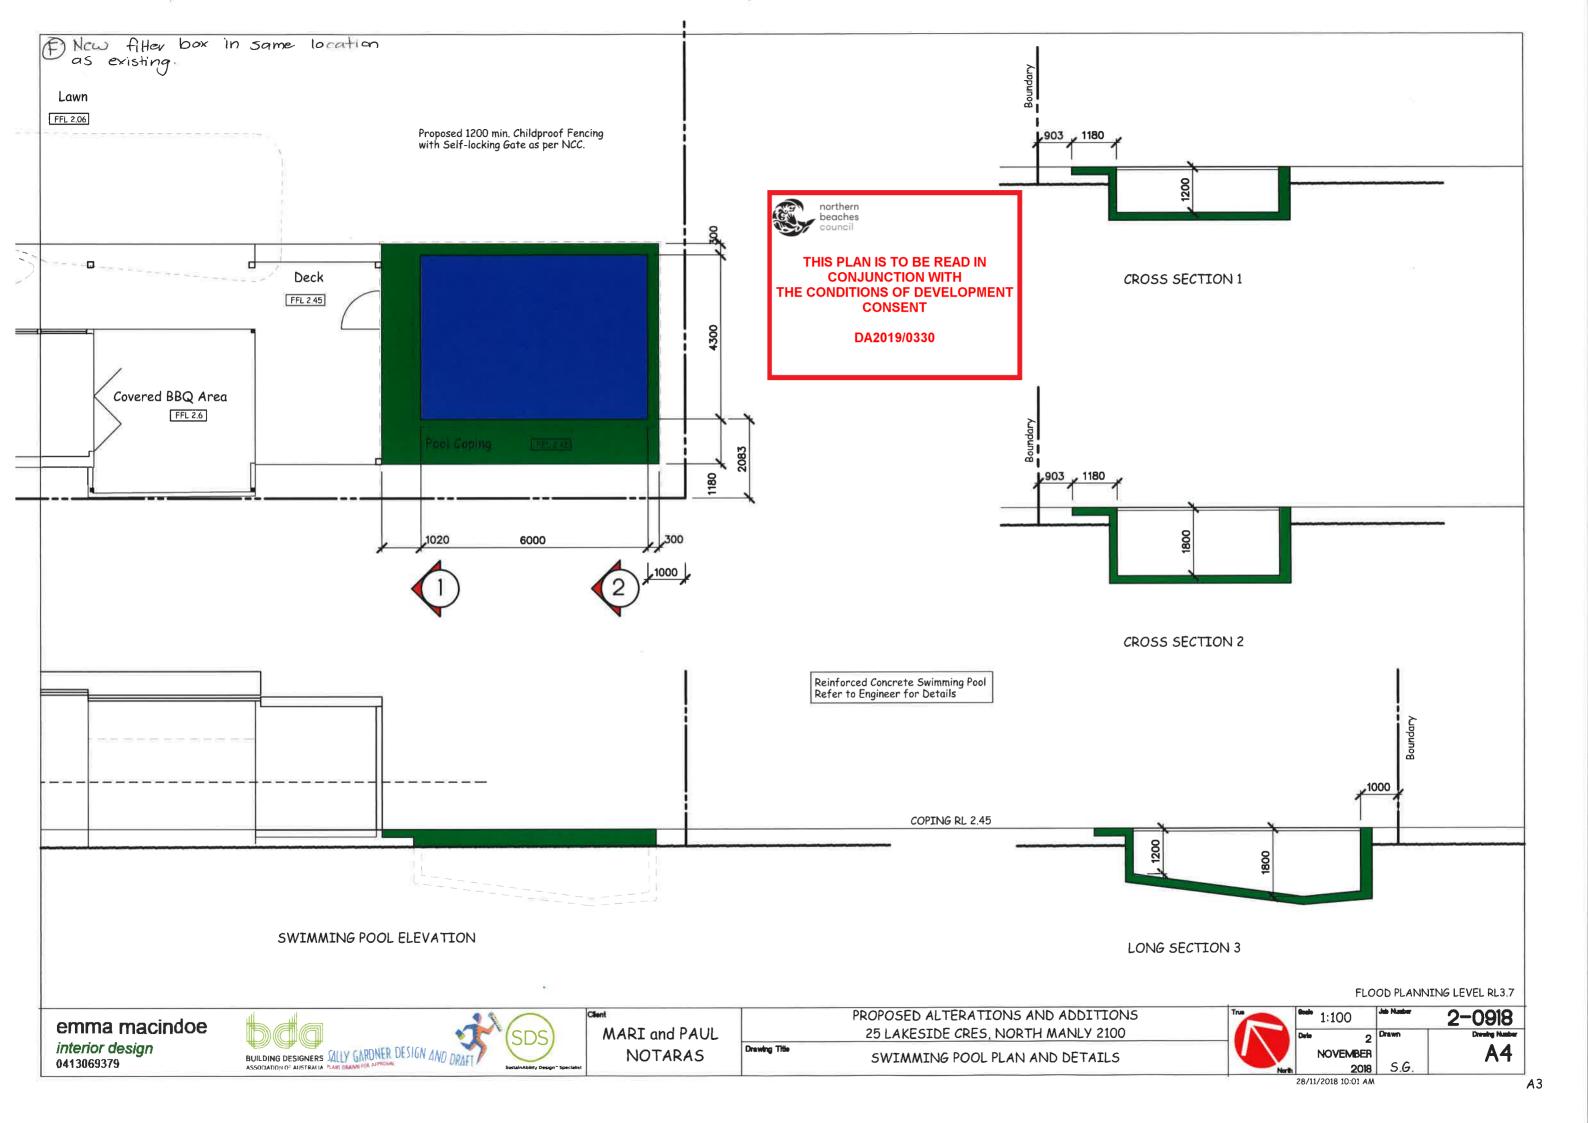

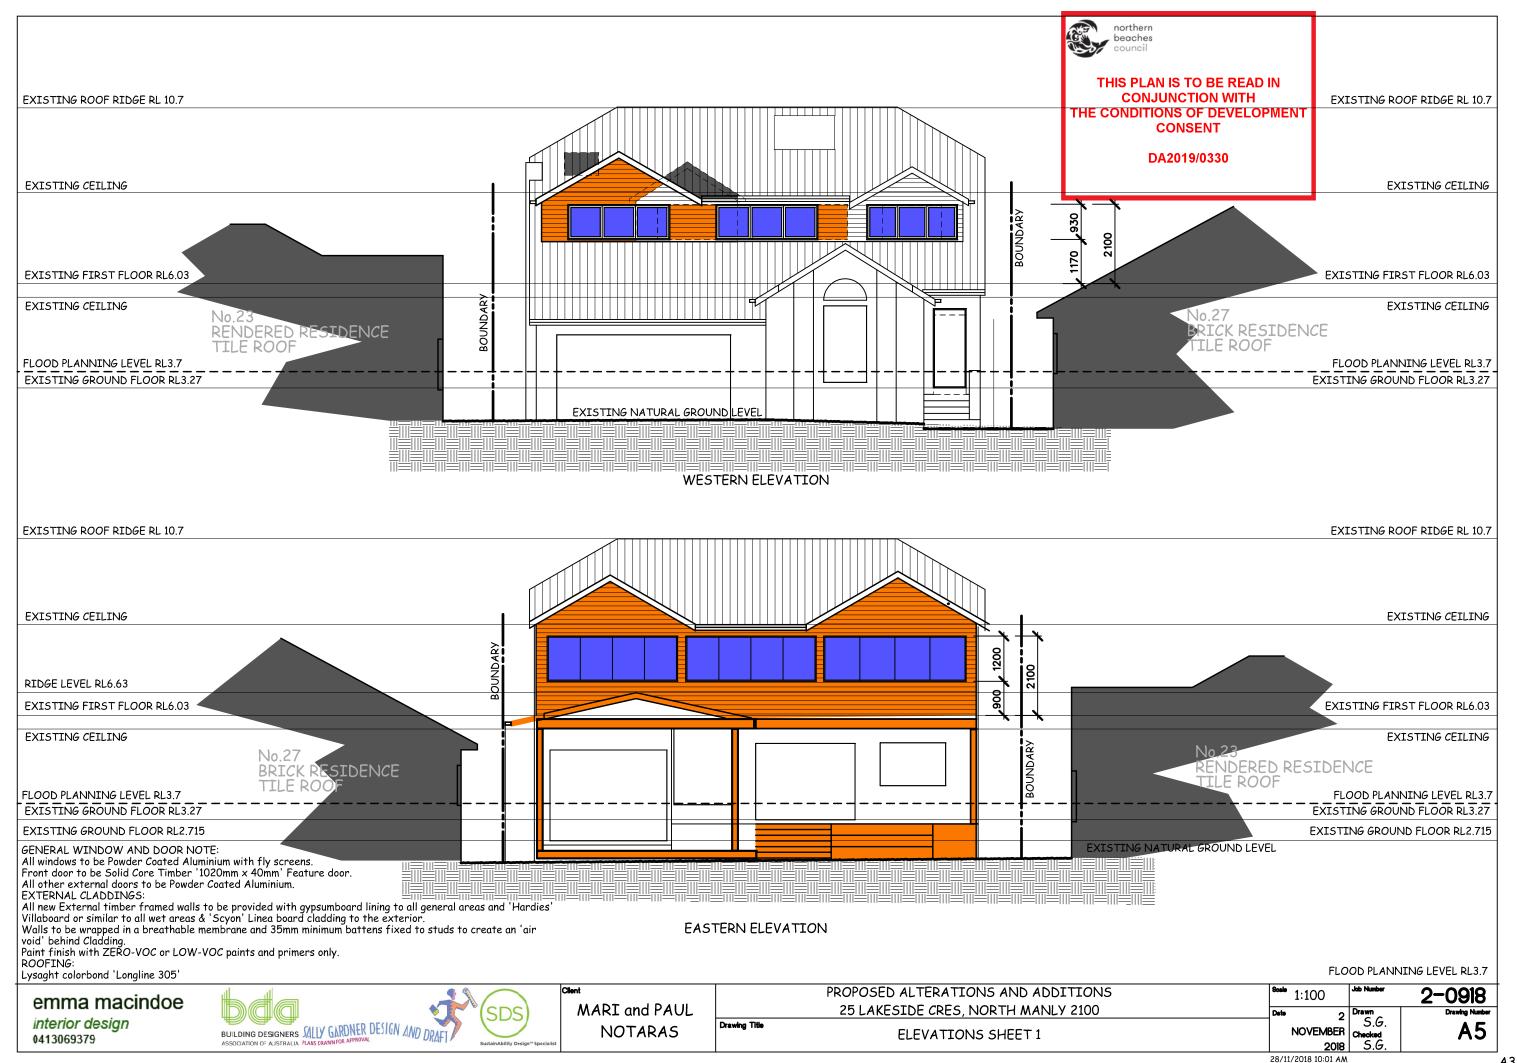

28/11/2018 10:01 AM

