

BUREAU SRH | architecture STUDIO 3 | 2 VERONA STREET | PADDINGTON | NSW | 2021 | AUSTRALIA |
 ABN: 94 115 880 834 | TEL: +61 2 9380 4666 | admin@bureau.srh.com

NOMINATED ARCHITECT: SIMON HANSON # 6739
 THIS DRAWING SHALL BE READ IN CONJUNCTION WITH ALL OTHER ARCHITECTURAL & CONSULTANT DRAWINGS & SPECIFICATIONS & WITH SUCH OTHER WRITTEN INSTRUCTIONS OR SKETCHES AS MAY BE ISSUED DURING THE COURSE OF THE CONTRACT. NOTIFY ARCHITECT OF ANY DISCREPANCIES BEFORE PROCEEDING WITH WORK. MATERIALS & WORKMANSHIP SHALL BE IN ACCORDANCE WITH THE SPECIFICATIONS, CURRENT SAA CODES, BUILDING REGULATIONS & THE REQUIREMENTS OF ANY OTHER RELEVANT STATUTORY AUTHORITIES. CONTRACTORS SHALL VERIFY ALL DIMENSIONS ON SITE AND NOTIFY ARCHITECT OF ANY DISCREPANCIES. USE FIGURED DIMENSIONS ONLY. COPYRIGHT, ALL RIGHT RESERVED. THIS DRAWING IS COPYRIGHT AND CONFIDENTIAL APART FROM ANY FAIR DEALINGS AS PERMITTED UNDER COPYRIGHT & MAY NOT BE REPRODUCED BY ANY PERSON WITHOUT WRITTEN PERMISSION OF THE ABOVE COMPANY & IS NOT TO BE USED IN ANY MANNER PREJUDICIAL TO THE INTERESTS OF THAT COMPANY. THIS DRAWING AND ATTACHED SHEET REMAIN THE PROPERTY OF BUREAU SRH PTY LTD


- LEGEND:
- CAR ENTRY
 - CAR EXIT
 - PEDESTRIAN ACCESS POINT
 - PROPOSED MARKET AREA
 - EXISTING CAR PARKING
 - EXISTING BUILDING

REV	DATE	NAME
01	13/02/2019	

PITTWATER MARKET		ORGANIC FOOD MARKET		PROJECT No: 19012
STAGE: DA	DRAWING TITLE: SITE PLAN	DRAWING No: DA1000		REVISION: 01
SCALE @ A1: 1:500		CLIENT: #Client Company	CHECKED: HHH	APPROVED: SRH
		DRAWN: LY		

NOT FOR CONSTRUCTION

13/02/2019 5:29 PM I:\Year17\20000 PROJECTS\19012 Pittwater RSL market\BUREAU SRH\DRAWINGS\19012_Pittwater RSL_Site Plan.dwg

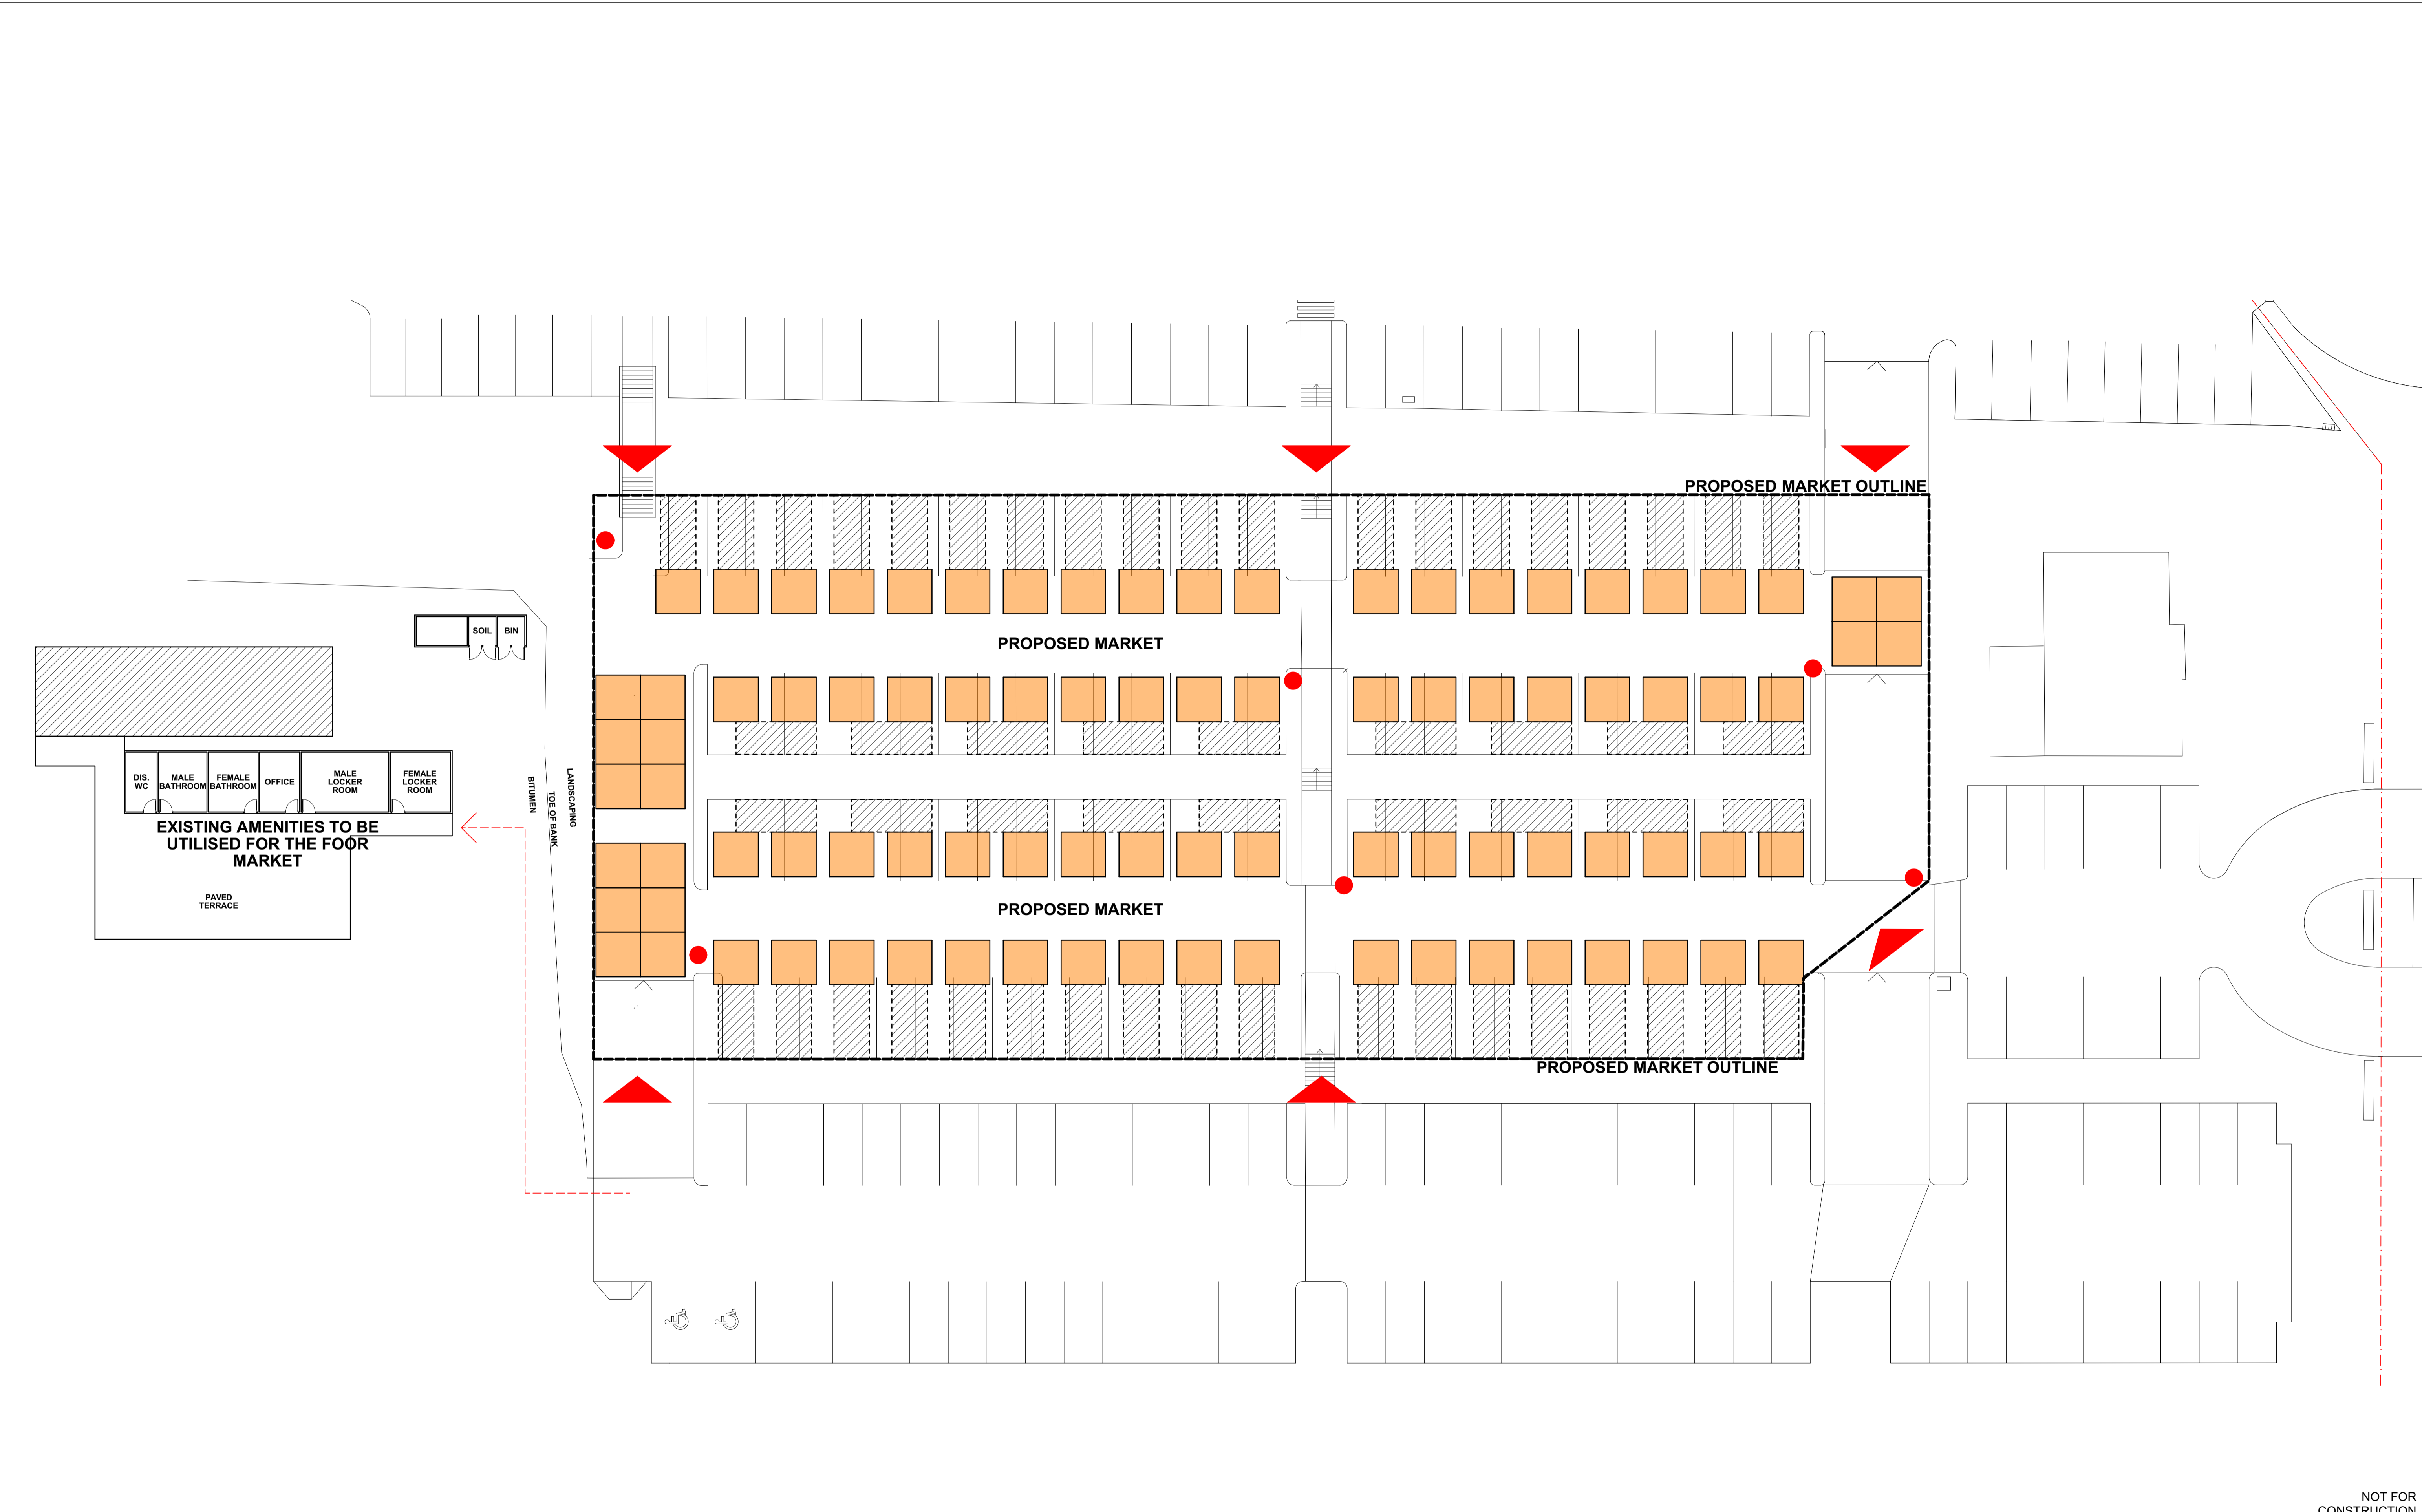

BUREAU SRH | architecture STUDIO 3 | 2 VERONA STREET | PADDINGTON | NSW | 2021 | AUSTRALIA |
 ABN: 94 115 880 834 | TEL: +61 2 9380 4666 | admin@bureau.srh.com

NOMINATED ARCHITECT: SIMON HANSON # 6739
 THIS DRAWING SHALL BE READ IN CONJUNCTION WITH ALL OTHER ARCHITECTURAL & CONSULTANT DRAWINGS & SPECIFICATIONS & WITH SUCH OTHER WRITTEN INSTRUCTIONS OR SKETCHES AS MAY BE ISSUED DURING THE COURSE OF THE CONTRACT. | NOTIFY ARCHITECT OF ANY DISCREPANCIES BEFORE PROCEEDING WITH WORK | MATERIALS & WORKMANSHIP SHALL BE IN ACCORDANCE WITH THE SPECIFICATION, CURRENT SAA CODES, BUILDING REGULATIONS & THE REQUIREMENTS OF ANY OTHER RELEVANT STATUTORY AUTHORITIES | CONTRACTORS SHALL VERIFY ALL DIMENSIONS ON SITE AND NOTIFY ARCHITECT OF ANY DISCREPANCIES | USE FIGURED DIMENSIONS ONLY | COPYRIGHT, ALL RIGHT RESERVED | THIS DRAWING IS COPYRIGHT AND CONFIDENTIAL APART FROM ANY FAIR DEALINGS AS PERMITTED UNDER COPYRIGHT & MAY NOT BE REPRODUCED BY ANY PERSON WITHOUT WRITTEN PERMISSION OF THE ABOVE COMPANY & IS NOT TO BE USED IN ANY MANNER PREJUDICIAL TO THE INTERESTS OF THAT COMPANY | THIS DRAWING AND ATTACHED SHEET REMAIN THE PROPERTY OF BUREAU SRH PTY LTD

LEGEND:

- MARKET STALL GAZEBOS
- STALL HOLDER CAR SPACE
- PEDESTRIAN ACCESS POINT
- WASTE & RECYCLING POINT
- PEDESTRIAN ACCESS TO EXISTING AMENITIES
- PROPOSED MARKET OUTLINE

PITTWATER MARKET

REV	DATE	NAME
01	13/02/2019	

ORGANIC FOOD MARKET

STAGE: DA	DRAWING TITLE: INDICATIVE MARKET LAYOUT	PROJECT No: 19012
SCALE @ A1: 1:200	CLIENT: #Client Company DRAWN: LY	DRAWING No: DA1001
	CHECKED: HHH APPROVED: SRH	REVISION: 01

NOT FOR CONSTRUCTION

13/02/2019 5:29 PM I:\01917\2019001\PROJECTS\19012\Pittwater\SRH\Drawings\19012_Pittwater\RSK_SVK_DAP.dwg