

LOWER LEVEL PLAN

TRUE NORTH:

NOTES:

- All structures including stormwater & drainage to engineer's details.
- Do not obtain dimensions by scaling drawings.
- All dimensions are to be checked on site prior to starting work.
- These drawings are to be read in conjunction with all other consultant's drawings and specifications.
- All workmanship & materials shall be in accordance with the requirements of current editions including amendments of the relevant SAA Codes of Practice, the Building Code of Australia and local council requirements.
- New materials are to be used throughout unless otherwise noted.
- Concrete footings, slab, structural beams or any other structural members are to be designed by a practicing engineer.

JJ Drafting

174 Garden St, North Narrabeen, NSW, 2101
PO Box 687, Dee Why, NSW, 2099
Mob. 0414 717 541
Email. jjdraft@tpg.com.au
www.jjdrafting.com.au

REV:	DATE:	DESCRIPTION:
A	16.01.20	EAST ELEVATION


PROJECT DETAILS:

PROPOSED NEW STAIR FROM AN EXIST. GROUND FLOOR UNIT TO A COURTYARD
UNIT 3 74-76 OLD PITTWATER ROAD, BROOKVALE

DRAWING TITLE:


LOWER LEVEL PLAN




DATE:	MARCH 2019	DRAWN BY:	AHB	SCALE:	1:100 @ A3
JOB No:	694/19	CHECKED BY:	JJ	DRAWING No:	DA.02

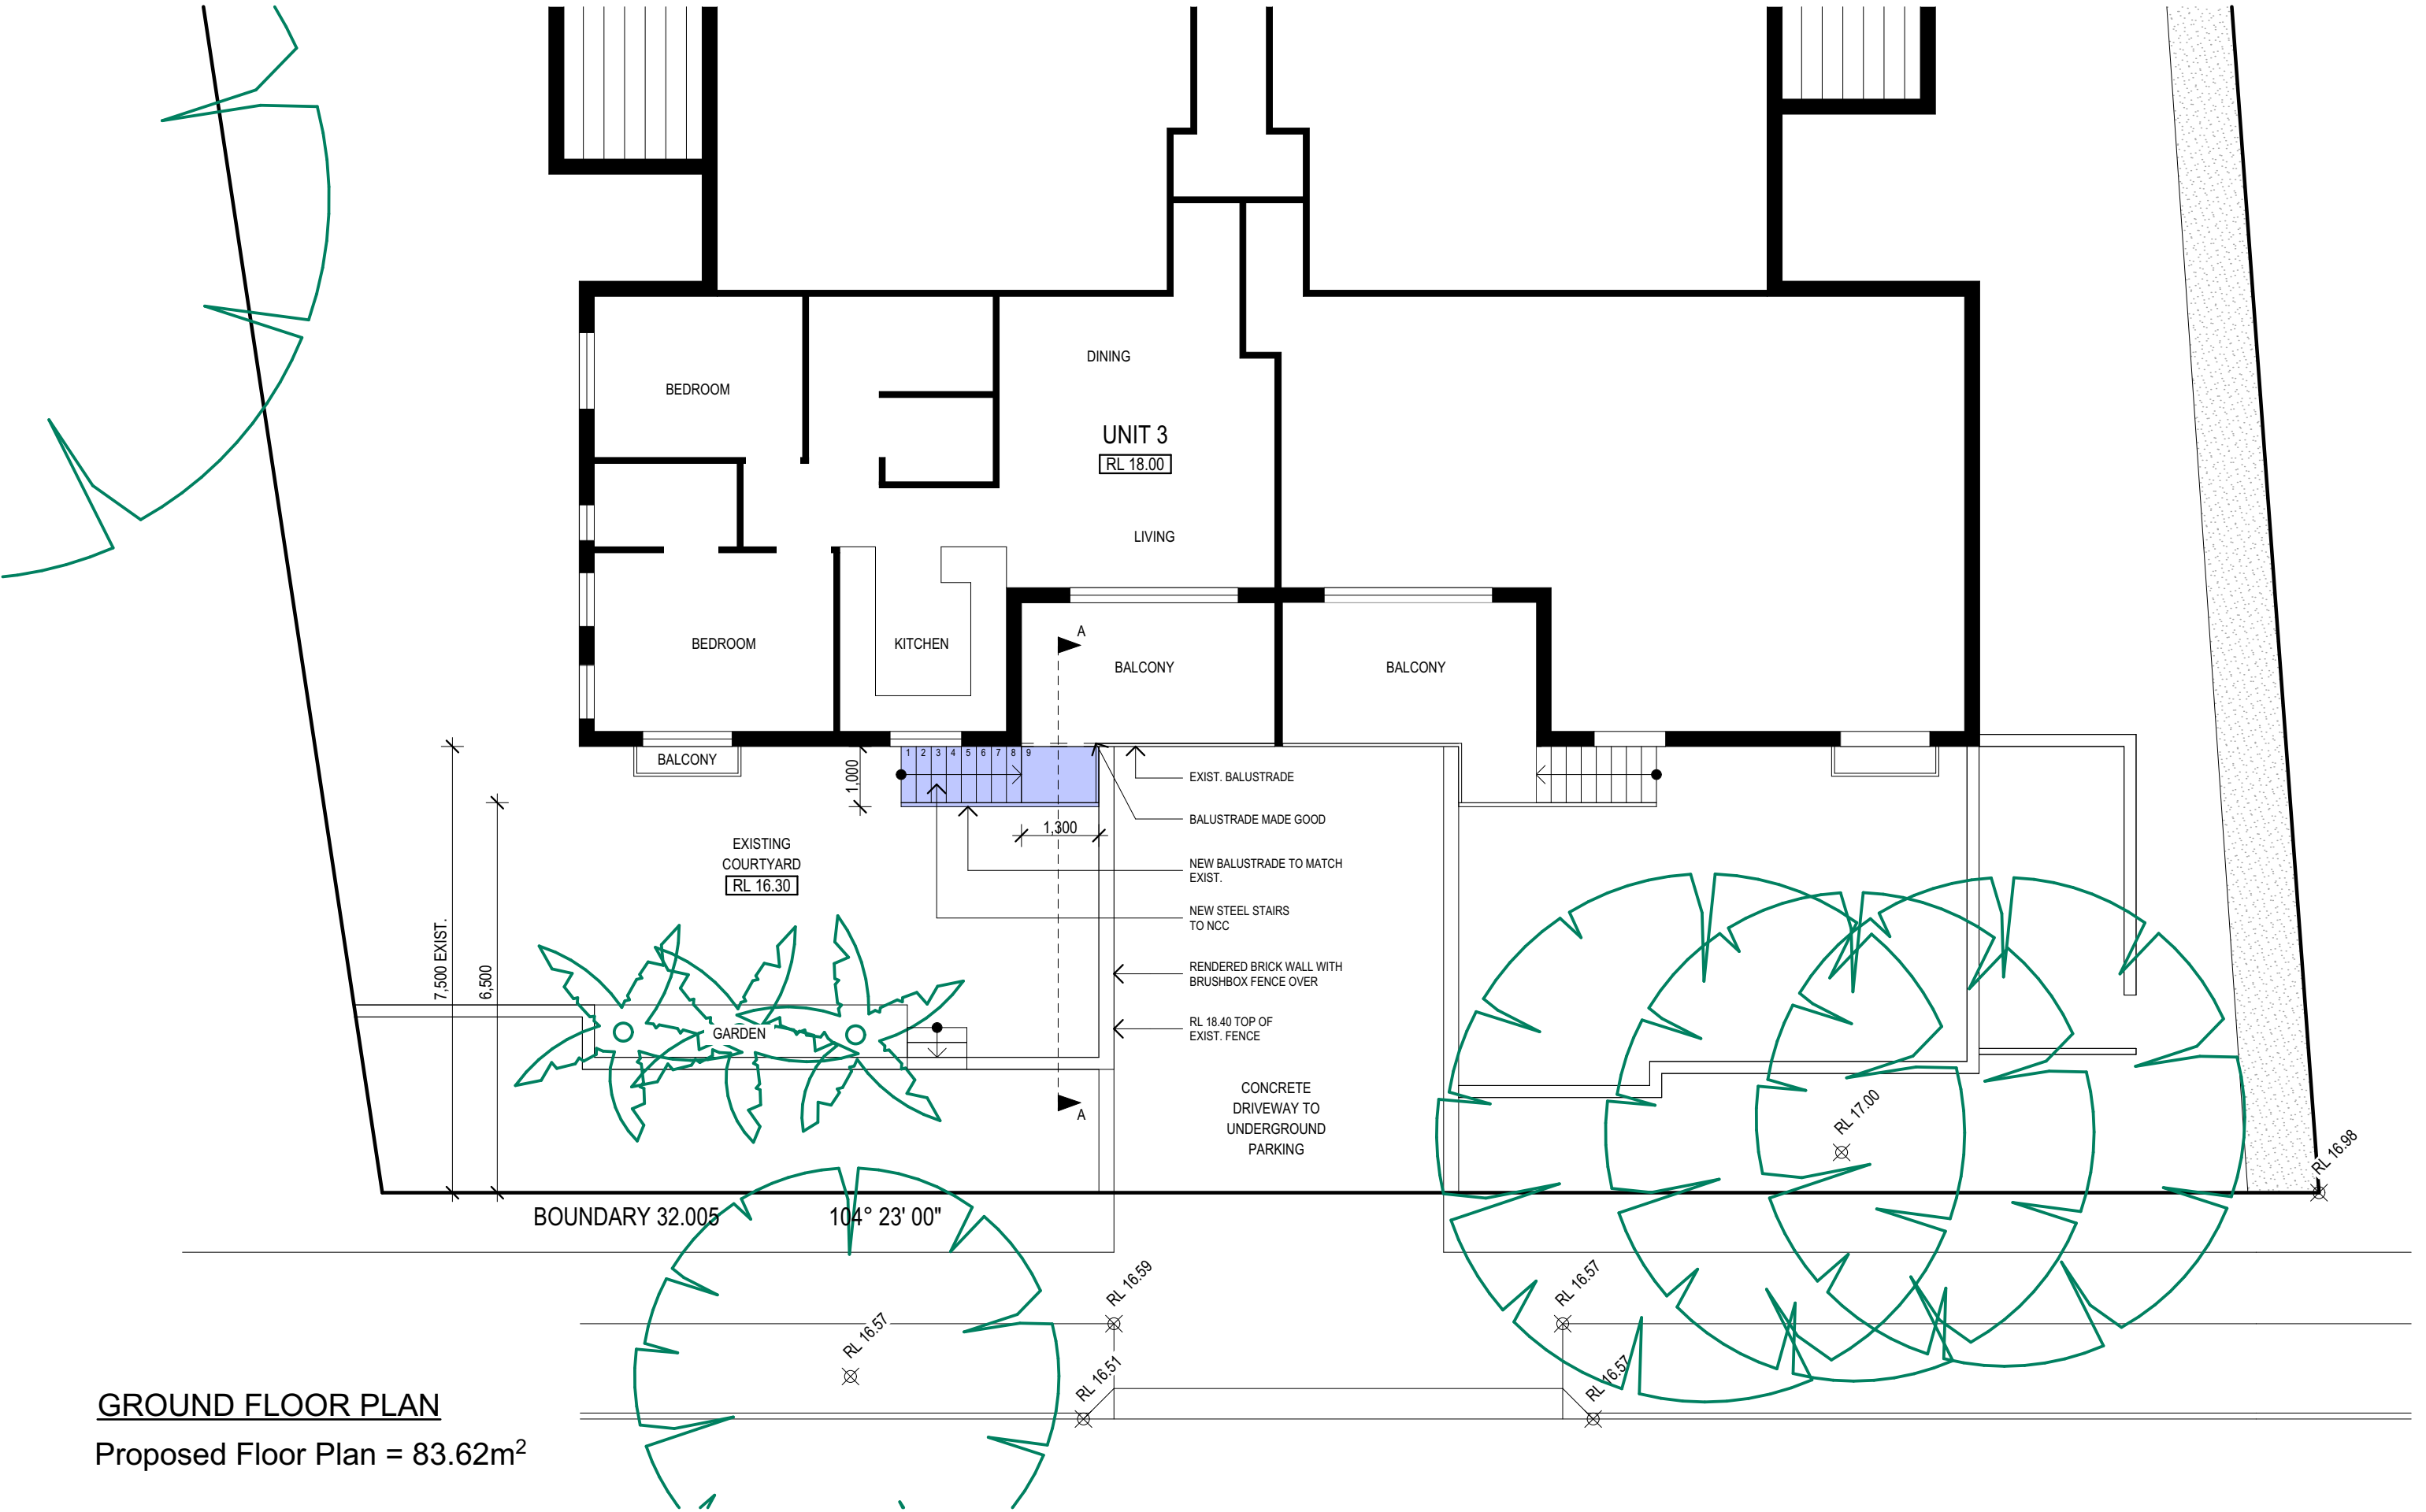

GROUND FLOOR PLAN

Proposed Floor Plan = 83.62m²

TRUE NORTH: 	NOTES: <ul style="list-style-type: none">• All structures including stormwater & drainage to engineer's details.• Do not obtain dimensions by scaling drawings.• All dimensions are to be checked on site prior to starting work.• These drawings are to be read in conjunction with all other consultant's drawings and specifications.• All workmanship & materials shall be in accordance with the requirements of current editions including amendments of the relevant SAA Codes of Practice, the Building Code of Australia and local council requirements.• New materials are to be used throughout unless otherwise noted.• Concrete footings, slab, structural beams or any other structural members are to be designed by a practicing engineer.	JJ Drafting 174 Garden St, North Narrabeen, NSW, 2101 PO Box 687, Dee Why, NSW, 2099 Mob. 0414 717 541 Email. jjdraft@tpg.com.au www.jjdrafting.com.au	<table><tr><th>REV:</th><th>DATE:</th><th>DESCRIPTION:</th></tr><tr><td>A</td><td>16.01.20</td><td>EAST ELEVATION</td></tr><tr><td> </td><td> </td><td> </td></tr><tr><td> </td><td> </td><td> </td></tr><tr><td> </td><td> </td><td> </td></tr><tr><td> </td><td> </td><td> </td></tr></table>	REV:	DATE:	DESCRIPTION:	A	16.01.20	EAST ELEVATION													<table><tr><td colspan="2">PROJECT DETAILS: PROPOSED NEW STAIR FROM AN EXIST. GROUND FLOOR UNIT TO A COURTYARD UNIT 3 74-76 OLD PITTWATER ROAD, BROOKVALE</td></tr></table>		PROJECT DETAILS: PROPOSED NEW STAIR FROM AN EXIST. GROUND FLOOR UNIT TO A COURTYARD UNIT 3 74-76 OLD PITTWATER ROAD, BROOKVALE		<table><tr><td>DATE: MARCH 2019</td><td>DRAWN BY: AHB</td><td>SCALE: 1:100 @ A3</td></tr></table>	DATE: MARCH 2019	DRAWN BY: AHB	SCALE: 1:100 @ A3
			REV:	DATE:	DESCRIPTION:																								
A	16.01.20	EAST ELEVATION																											
PROJECT DETAILS: PROPOSED NEW STAIR FROM AN EXIST. GROUND FLOOR UNIT TO A COURTYARD UNIT 3 74-76 OLD PITTWATER ROAD, BROOKVALE																													
DATE: MARCH 2019	DRAWN BY: AHB	SCALE: 1:100 @ A3																											
<table><tr><td>DRAWING TITLE: GROUND FLOOR PLAN</td><td>JOB No: 694/19</td><td>CHECKED BY: JJ</td><td>DRAWING No: DA.03</td></tr></table>	DRAWING TITLE: GROUND FLOOR PLAN	JOB No: 694/19	CHECKED BY: JJ	DRAWING No: DA.03																									
DRAWING TITLE: GROUND FLOOR PLAN	JOB No: 694/19	CHECKED BY: JJ	DRAWING No: DA.03																										

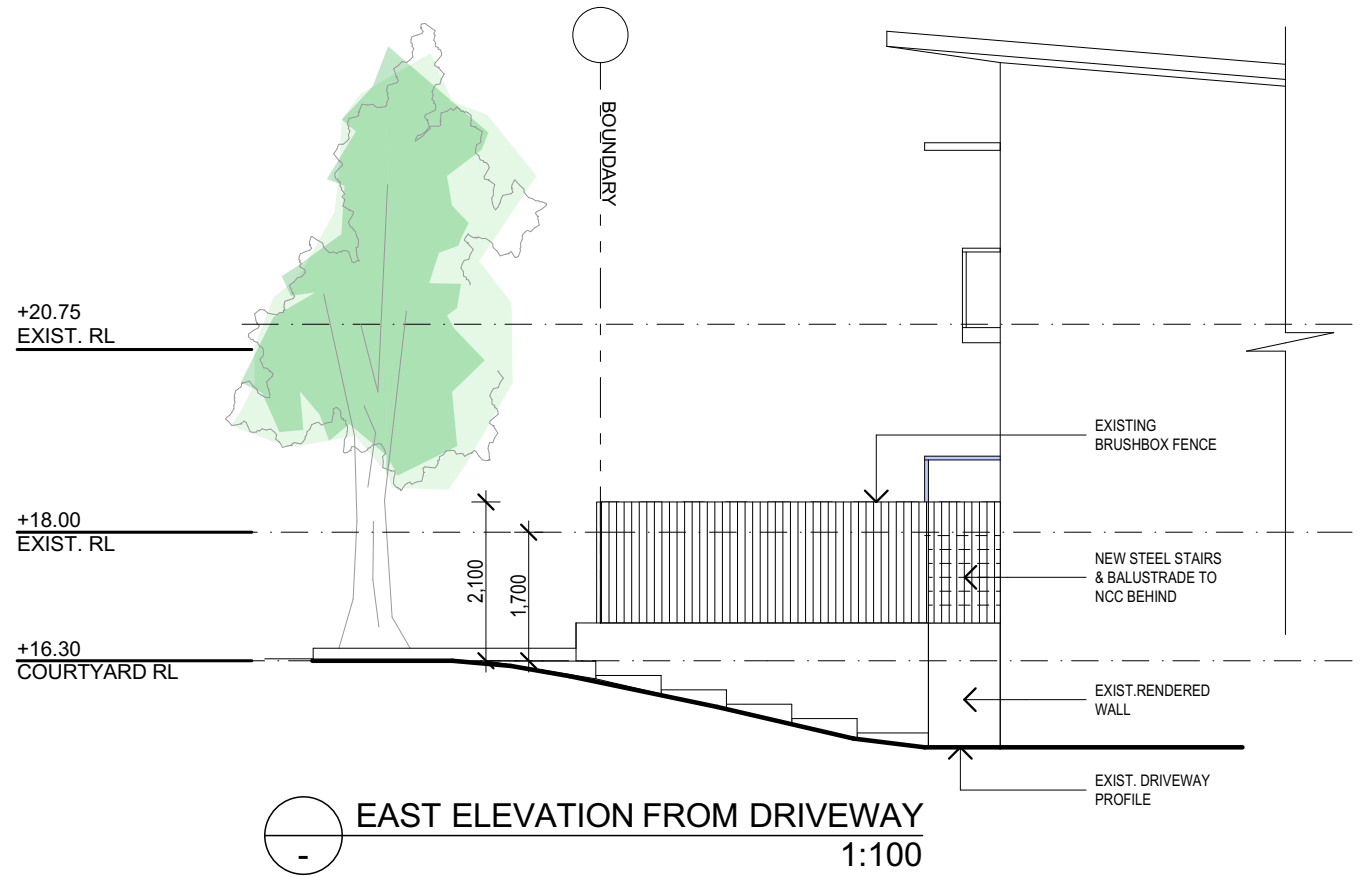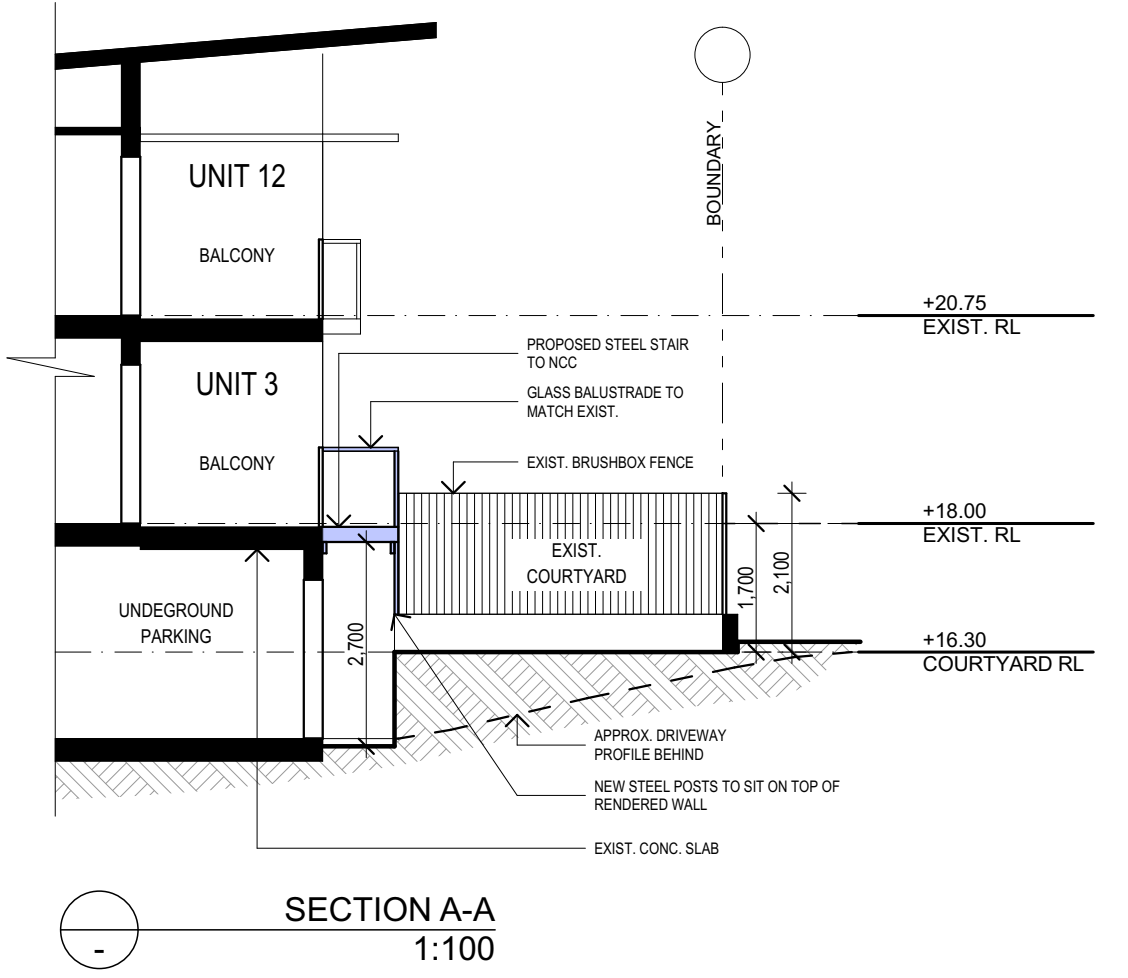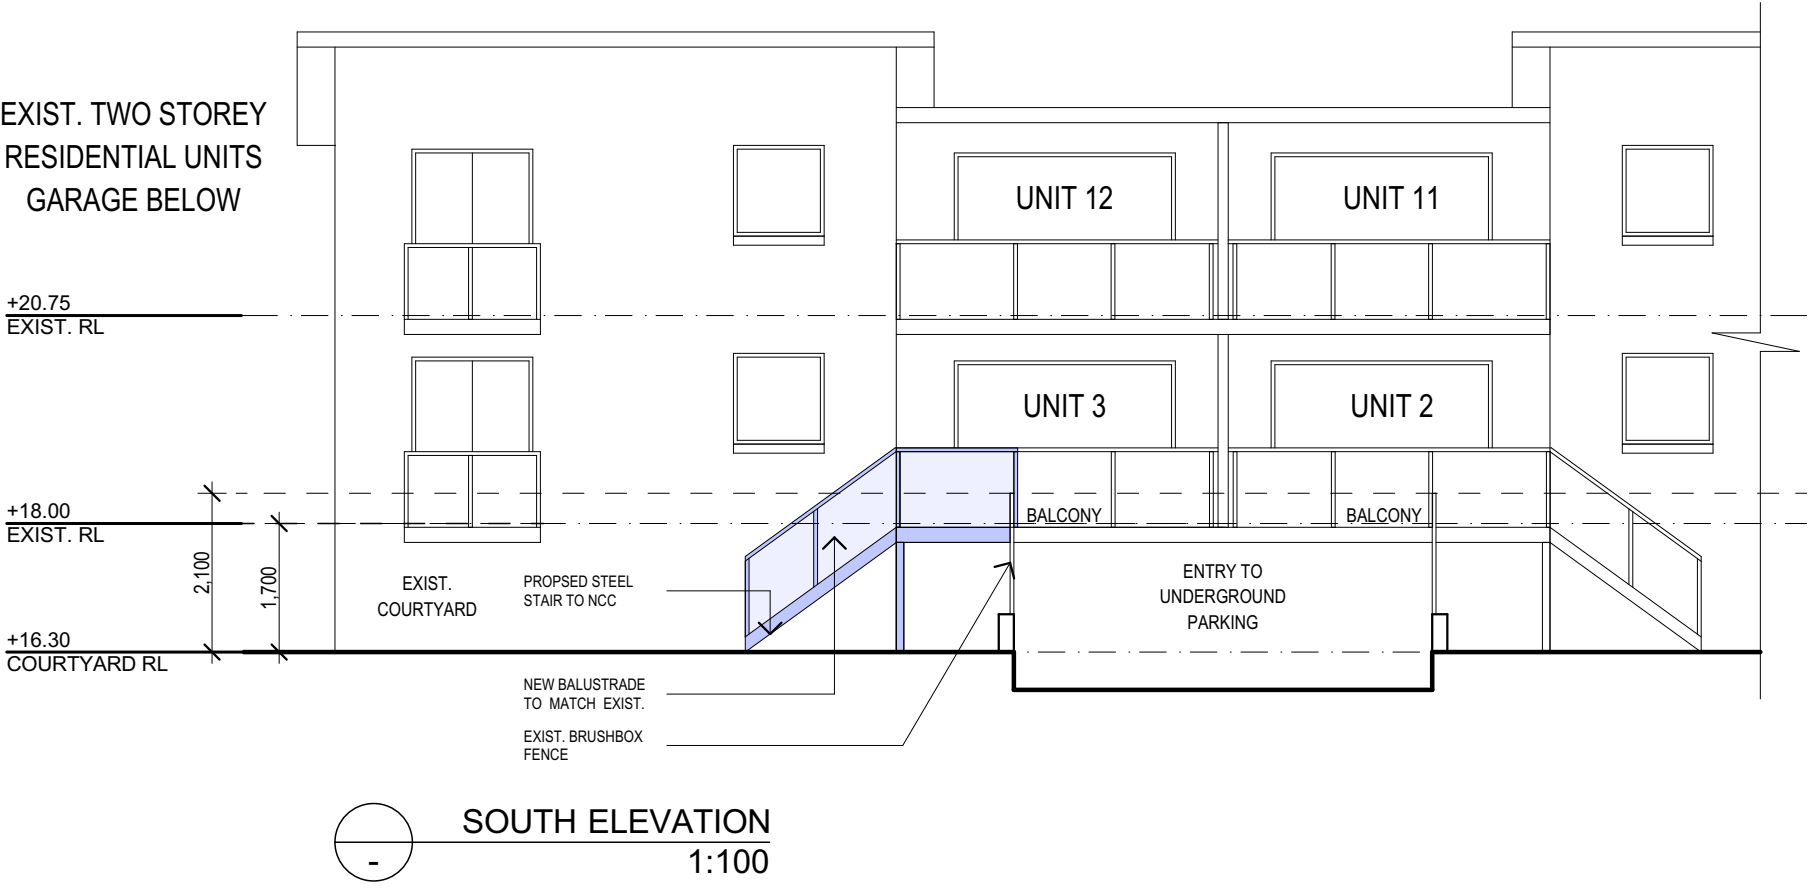

TRUE NORTH:	NOTES: <ul style="list-style-type: none">• All structures including stormwater & drainage to engineer's details.• Do not obtain dimensions by scaling drawings.• All dimensions are to be checked on site prior to starting work.• These drawings are to be read in conjunction with all other consultant's drawings and specifications.• All workmanship & materials shall be in accordance with the requirements of current editions including amendments of the relevant SAA Codes of Practice, the Building Code of Australia and local council requirements.• New materials are to be used throughout unless otherwise noted.• Concrete footings, slab, structural beams or any other structural members are to be designed by a practicing engineer.	JJ Drafting 174 Garden St, North Narrabeen, NSW, 2101 PO Box 687, Dee Why, NSW, 2099 Mob. 0414 717 541 Email. jjdraft@tpg.com.au www.jjdrafting.com.au	REV: A	DATE: 16.01.20	DESCRIPTION: EAST ELEVATION	PROJECT DETAILS: PROPOSED NEW STAIR FROM AN EXIST. GROUND FLOOR UNIT TO A COURTYARD UNIT 3 74-76 OLD PITTWATER ROAD, BROOKVALE	DATE: MARCH 2019	DRAWN BY: AHB	SCALE: 1:100 @ A3
						DRAWING TITLE: ELEVATIONS & SECTION	JOB No: 694/19	CHECKED BY: JJ	DRAWING No: DA.04