

ANNEXURE 1

Development Application Architectural Drawing Index

Drawing No.	Issue	Date	Drawing	Scale
DA00	A	Oct 2009	Survey	1:200@A3 / 1:400@A3
DA01	A	Oct 2009	Site Planning	1:200@A3 / 1:400@A3
DA02	A	Oct 2009	Existing Conditions	1:200@A3 / 1:400@A3
DA03	A	Oct 2009	Site Grid	1:200@A3 / 1:400@A3
DA04	A	Oct 2009	Basement Floor Plan	1:100@A3 / 1:200@A3
DA05	A	Oct 2009	Ground Floor Plan	1:100@A3 / 1:200@A3
DA06	A	Oct 2009	Level 1 Floor Plan	1:100@A3 / 1:200@A3
DA07	A	Oct 2009	Level 2 Floor Plan	1:100@A3 / 1:200@A3
DA08	A	Oct 2009	Level 3 Floor Plan	1:100@A3 / 1:200@A3
DA09	A	Oct 2009	Roof Plan	1:100@A3 / 1:200@A3
DA10	A	Oct 2009	Site Plan	1:100@A3 / 1:200@A3
DA11	A	Oct 2009	North Elevation	1:100@A3 / 1:200@A3
DA12	A	Oct 2009	South Elevation	1:100@A3 / 1:200@A3
DA13	A	Oct 2009	Street Elevation	1:100@A3 / 1:200@A3
DA14	A	Oct 2009	West Elevation	1:100@A3 / 1:200@A3
DA15	A	Oct 2009	East Elevation	1:100@A3 / 1:200@A3
DA16	A	Oct 2009	Section 1	1:100@A3 / 1:200@A3
DA17	A	Oct 2009	Section 2	1:100@A3 / 1:200@A3
DA18	A	Oct 2009	Section 3	1:100@A3 / 1:200@A3
DA19	A	Oct 2009	Section 4	1:100@A3 / 1:200@A3
DA20	A	Oct 2009	Section 5	1:100@A3 / 1:200@A3
DA21	A	Oct 2009	Section Driveway	1:100@A3 / 1:200@A3
DA22	A	Oct 2009	Section Driveway	1:50@A3 / 1:100@A3
DA23	A	Oct 2009	Commercial Unit 1	1:50@A3 / 1:100@A3
DA24	A	Oct 2009	Commercial Unit 2	1:50@A3 / 1:100@A3
DA25	A	Oct 2009	Commercial Unit 3	1:50@A3 / 1:100@A3
DA26	A	Oct 2009	Commercial Unit 4	1:50@A3 / 1:100@A3
DA27	A	Oct 2009	Commercial Unit 5	1:50@A3 / 1:100@A3
DA28	A	Oct 2009	Commercial Unit 6	1:50@A3 / 1:100@A3
DA29	A	Oct 2009	Commercial Unit 7	1:50@A3 / 1:100@A3
DA30	A	Oct 2009	Residential Unit 1	1:50@A3 / 1:100@A3
DA31	A	Oct 2009	Residential Unit 2	1:50@A3 / 1:100@A3
DA32	A	Oct 2009	Residential Unit 3	1:50@A3 / 1:100@A3
DA33	A	Oct 2009	Residential Unit 4	1:50@A3 / 1:100@A3
DA34	A	Oct 2009	Residential Unit 5	1:50@A3 / 1:100@A3
DA35	A	Oct 2009	Basement Areas	1:50@A3 / 1:100@A3

notes

To be read in conjunction with hydraulic engineer drawings.

Legend

- Roof:
 1 copper sheet
 2 copper gutters
 3 round copper down pipes
 4
 5
 Soft:
 6 set blue cement
 7 plywood drift lining
 8
- Solar Panels:
 1
 2
OCT 09 A DEVELOPMENT APP.
 date issue

amendments
 drawing : DA ARCH DRAWING INDEX
 rev. no. :
 scale :
 date : OCT 09
 drawn :
 checked :

1112 118 Barronberry Road
 Palm Beach

LESUIK ARCHITECTS PTY LTD
 the studio, 1118 Barronberry Road Palm Beach NSW
 telephone 612 9974 1010 fax number 612 9974 5502
 email info@lesuik.com.au

notes

To be read in conjunction with hydraulic engineer drawings.

Legend

Roof:
 g corrugated copper sheeting, ceilings, etc
 cp copper gutters
 do round copper down pipes

Soffit:
 fc set fibre cement
 pl prewood soffit lining

Solar Panels:

sp solar panels
 ta Solar hot water panels with remote storage
 to Photovoltaic cells

Walls:

External:
 fcr(c) Fine cement render to concrete.
 (Colour: Porters "merit" or similar)
 c Coloured sandstone

Internal:
 rm Rendered masonry
 tm Tiles on masonry

Floors:

st Stone flag
 sp stone paving
 hd Hardwood decking

Ceilings:

pb Set plaster board

Windows:


sw sliding timber windows
 fg fixed glazing

Doors:

std Sliding timber framed doors
 gd panel lift garage door

Louvers/Screens:

hss Hardwood timber slatted screen
 fm Fixed metal louvers

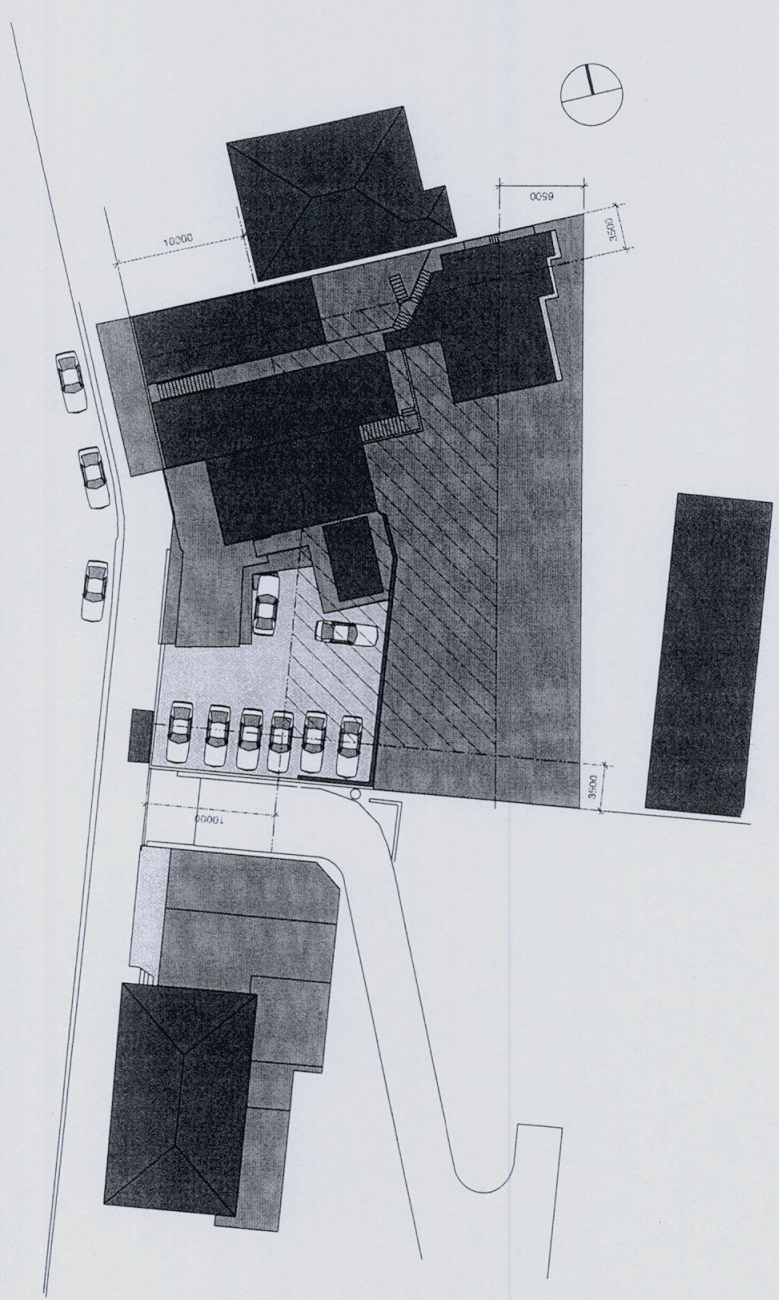

building zone - 570 sq. metres

OCT 09 A DEVELOPMENT APP.
 date issue

amendments

drawing : site planning
 desig no : DA 01
 scale : 1:200@A1 / 1:400@A3
 date : OCT 09
 drawn :
 checked :

112-118 Battersby Road
 Palm Beach


LESUIK ARCHITECTS PTY LTD
 the studio, 1118 Battersby Road Palm Beach NSW
 telephone 612 9974 1010 facsimile 612 9974 5592
 email lesuikarchitects@bigpond.com

notes

To be read in conjunction with hydraulic engineer drawings

Legend

- Roof:
 m corrugated copper sheeting, caprope, etc
 g copper gutters
 dp round copper down pipes
- Soffit:
 c wood fibre cement
 sl plywood offsite lining
- Solar Panels
 Type A Solar hot water panels with remote storage
 Type B Photovoltaic cells
- Walls:
 External:
 fc(f) fine cement render to concrete.
 (over forms, masonry or similar)
 s (over sashtraps)
- Internal:
 mm rendered masonry
 tm tiles on masonry
- Floors:
 st Stone flag
 sp Stone paving
 hd hardwood decking
- Ceilings:
 pb 50 plaster board
- Windows:
 stw sliding timber windows
 fg fixed glass
- Doors:
 std sliding timber framed doors
 gd panel lift garage door
- Louvers/Screens:
 ftsa hardwood timber slatted screen
 fm fixed metal louvers

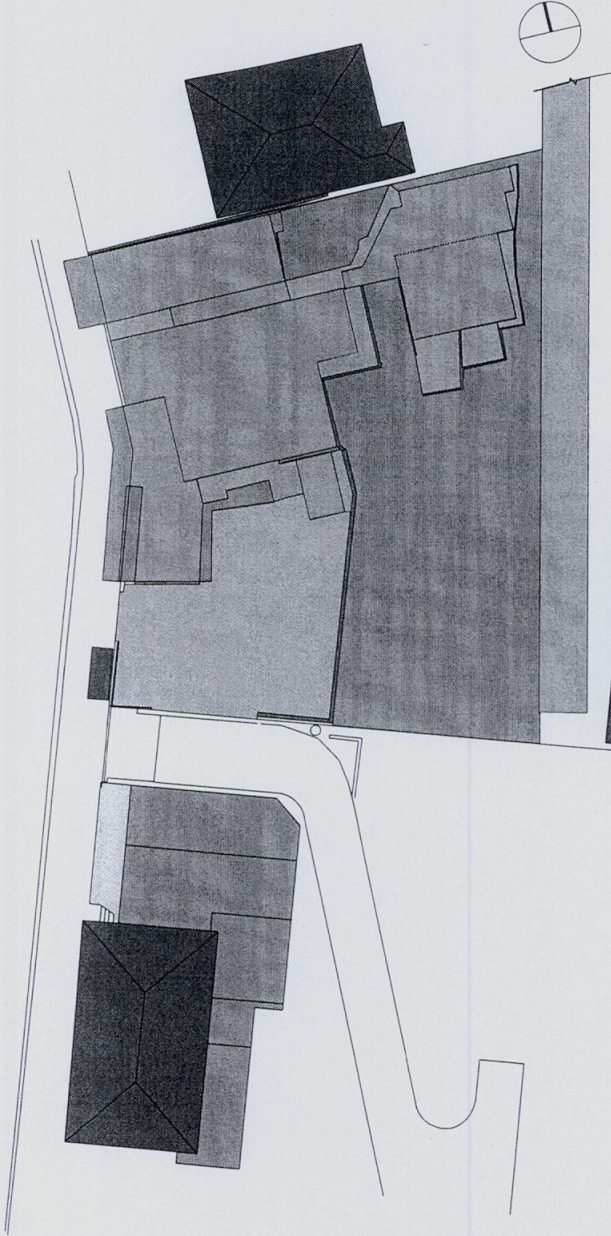

Site Area	1360 sq metres
Building - Commercial	396 sq metres
Carpark / Driveway	237 sq metres
Hard surface area	78 sq metres
Cafe seating area	78 sq metres
Seating on Council land	
Landscape	557 sq metres
Right of way	

OCT 09 A DEVELOPMENT APP.

date issue

amendments

drawing : existing conditions
 eng. no. : DA 02
 scale : 1:200 @ A1 / 1:400 @ A3
 date : OCT 09
 drawn :
 checked :

1112 118 Burrenjoey Road
 Palm Beach

LESJUK ARCHITECTS PTY LTD
 the studios, 1112 Burrenjoey Road, Palm Beach NSW
 phone 612 9374 1010, fax 612 9374 5502
 email lesjuk@lesjuk.com

NOTES

To be read in conjunction with hydraulic engineer drawings

Legend

- Roof:**
 m corrugated copper sheeting, capings, etc
 g copper gutters
 d normal copper down pipes
Slabs:
 fc set fibre cement
 pl plywood soffits/living

Solar Panels:

- Type A Solar hot water panels with remote storage
 Type B Photovoltaic cells

Walls:

- External:**
 Br(C) Face cement render to concrete
 (Colour Painters "masonry" or similar)
 S Covered sandstone

Internal:

- mm Rendered masonry
 tm Tiles on masonry
Floors:
 st Stone flag
 sp Stone paving
 hd hardwood decking

Ceilings:

- pb Set plaster board

Windows:


- fw Siding timber windows
 fg fixed glass

Doors:

- sd Siding timber framed doors
 gp panel 4x garage door

Louvers/Screens:

- lss hardwood timber slatted screen
 fm Fixed metal louvers

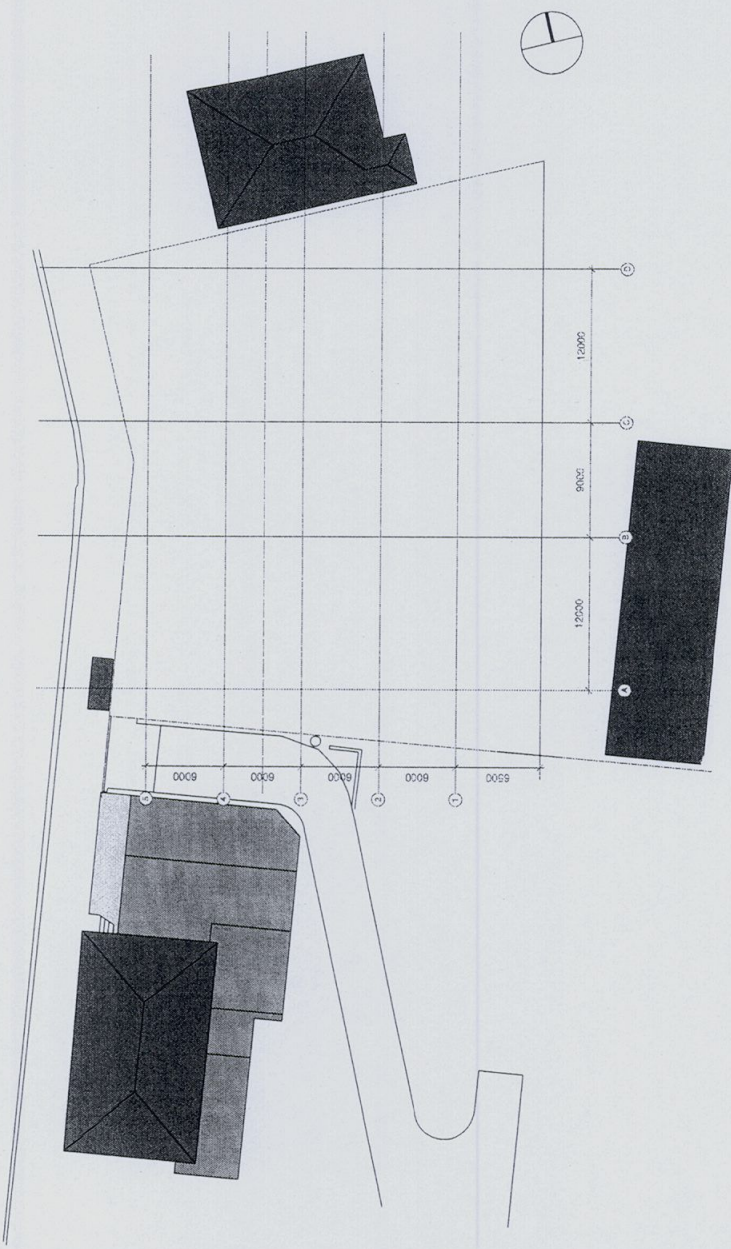

OCT 09 A DEVELOPMENT APP

date issue amendments

drawing : site grid
 Proj. no. : DA 03
 scale : 1:200@A1/1:400@A3
 date : OCT 09
 drawn :
 checked :

1112-1118 Barrenjoey Road
 Palm Beach

LESIAK ARCHITECTS PTY LTD
 the studio, 1118 Barrenjoey Road Palm Beach NSW
 po box 30 Palm Beach NSW 2108
 telephone: (02) 9438 5522
 email: lesiakarchitects@bigpond.com

NOTES

To be read in conjunction with hydraulic engineer drawings

Legend

- Roof:**
 r1 corrugated copper sheeting, capings, etc
 g copper gutters
 db round copper down pipes
 c/s/c/s cast iron cement
 p/s/p/s plywood soffits/lining
- Solar Panels:**
 Type A Solar hot water panels with remote storage
 Type B Photovoltaic cells
- Walls:**
 External:
 for(c) Fine cement render to concrete
 for(m) Mortar (or similar)
 s Covered sandstone
 Internal:
 m Rerendered masonry
 tm Tiles on masonry
- Floors:**
 st Stone flag
 sp Stone paving
 hd Hardwood decking
- Ceilings:**
 pl Set plaster board
- Windows:**
 stw Sliding timber windows
 fg fixed glass
- Doors:**
 std Sliding timber framed doors
 gd gated lift garage door
- Louvers/Screens:**
 hss Hardwood timber louvered screen
 fm Fixed metal louvers

OCT 09 A DEVELOPMENT APP

date issue

amendments

drawing : basement floor plan

draw no : DA 04

scale : 1:100 @ A1 / 1:200 @ A3

date : OCT 09


drawn :

checked :

1112-1118 Barriney Road
Palm Beach

LESUIK ARCHITECTS PTY LTD
 the studio, 1118 Barriney Road, Palm Beach NSW
 PO Box 32 Palm Beach NSW 2108
 telephone: 02 9374 1000 fax: 02 9374 5502
 email: lesuik@lesuik.com.au www.lesuik.com.au

basement level

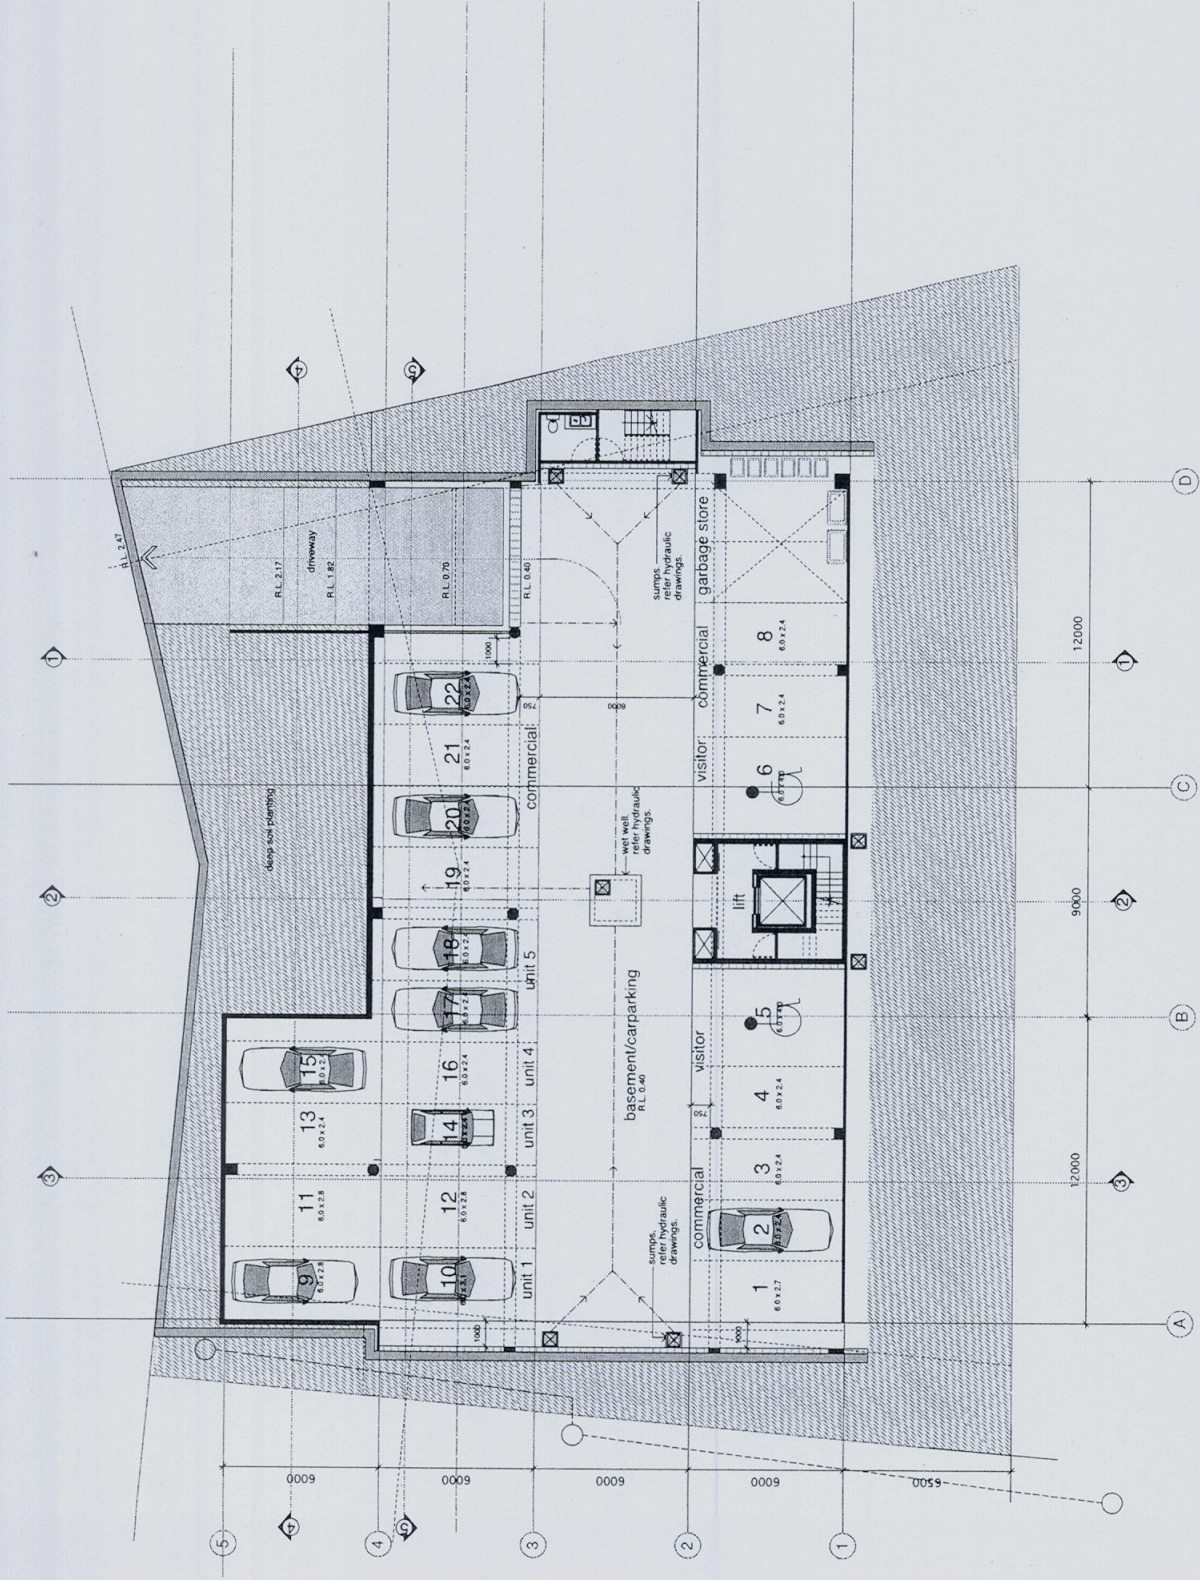

notes

To be read in conjunction with hydraulic engineer drawings.

Legend

Roof:
 9 composite copper sheeting, capings, etc
 9 copper rainwater pipes
 9p round copper down pipes

Soft:
 fc set fibre cement
 pl plywood soffit lining

Solar Panels:

tr solar hot water panels with remote storage
 ta solar hot water panels with remote storage
 tb Photovoltaic cells

Walls:

External:
 fcc Five cement render to concrete.
 (Colour: Porters 'metallic' or similar)
 s Coursed sandstone

Internal:
 m brickwork masonry
 tm Ties on masonry

Floors:

st Stone slab
 ss Stone paving
 hd hardwood decking

Ceilings:

pb Set plaster board


Windows:
 10w sliding timber windows
 10f floor jabs

Doors:

10sd Sliding timber framed doors
 10pd panel lift garage door

Louvers/Screens:

10ts Hardwood timber slatted screen
 10m Fixed metal louvers

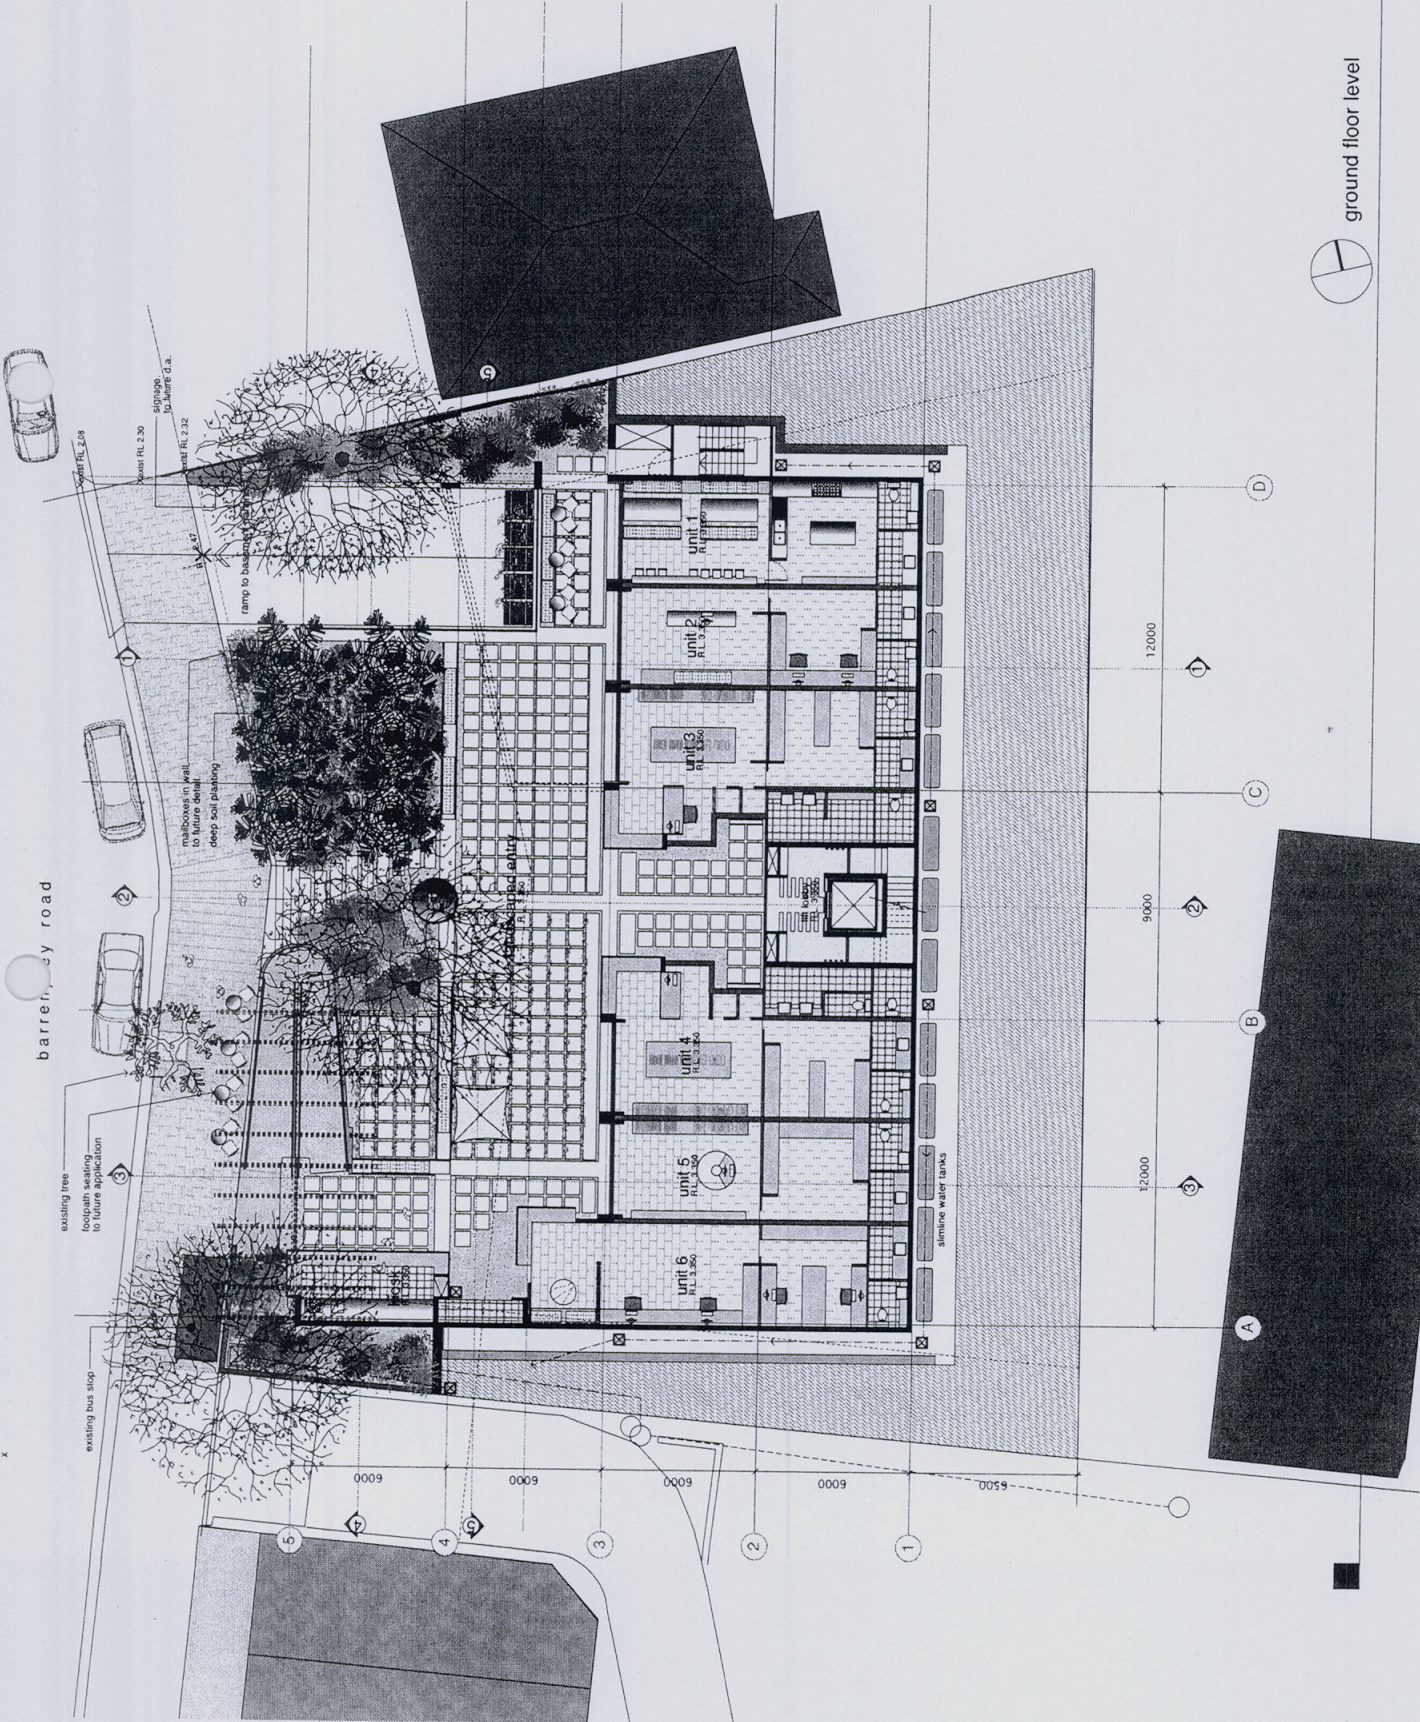

OCT 09 A DEVELOPMENT APP.

date issue

amendments

drawing : ground floor plan
 DWG no : DA 05
 scale : 1:100 @ A1 / 1:200 @ A3
 date : OCT 09
 drawn :
 checked :

1112, 1118 Barrenby Road
 Palm Beach

LESIUK ARCHITECTS PTY LTD
 the studio, 1118 Barrenby Road, Palm Beach NSW
 telephone 612 9974 1010, facsimile 612 9974 5522
 email lesiukarchitects@bigpond.com

ground floor level

notes

To be read in conjunction with hydraulic engineer drawings

Legend

- Roof:
 rc corrugated copper sheeting, capings, etc
 g copper gutters
 db round copper down pipes
 Scaff:
 sc set base cement
 st plywood scaff/living

- Solar Panels:
 Type A Solar hot water panels with remote storage
 Type B Solar hot water panels with remote storage
 Type C Photovoltaic cells

Walls:

- External:
 fc(c) Fine cement render to concrete, (over plaster, or similar)
 s Covered sandstone

Internal:

- rm Rerendered masonry
 tm Tiles on masonry
 Floors:
 st Stone slabs
 sp Stone paving
 Hd Hardwood decking

Ceilings:

- pb Set plaster board

Windows:

- stw Sliding timber windows
 fg fixed glass

Doors:

- stsd Sliding timber framed doors
 pd panel lift garage door

Louvers/Screens:

- hss Hardwood timber louvered screen
 fm Fixed metal louvers

OCT 09 A DEVELOPMENT APP

date issue

amendments

drawing : level 1 floor plan

diag no. : DA 06

scale : 1:100@A1 / 1:200@A3


date : OCT 09

drawn :

checked :

1112-1118 Burrenboy Road
 Palm Beach

LESUIK ARCHITECTS PTY LTD
 the studios, 1118 Burrenboy Road, Palm Beach, NSW
 telephone: 02 9391 5522
 www.lesuikarchitects.com.au

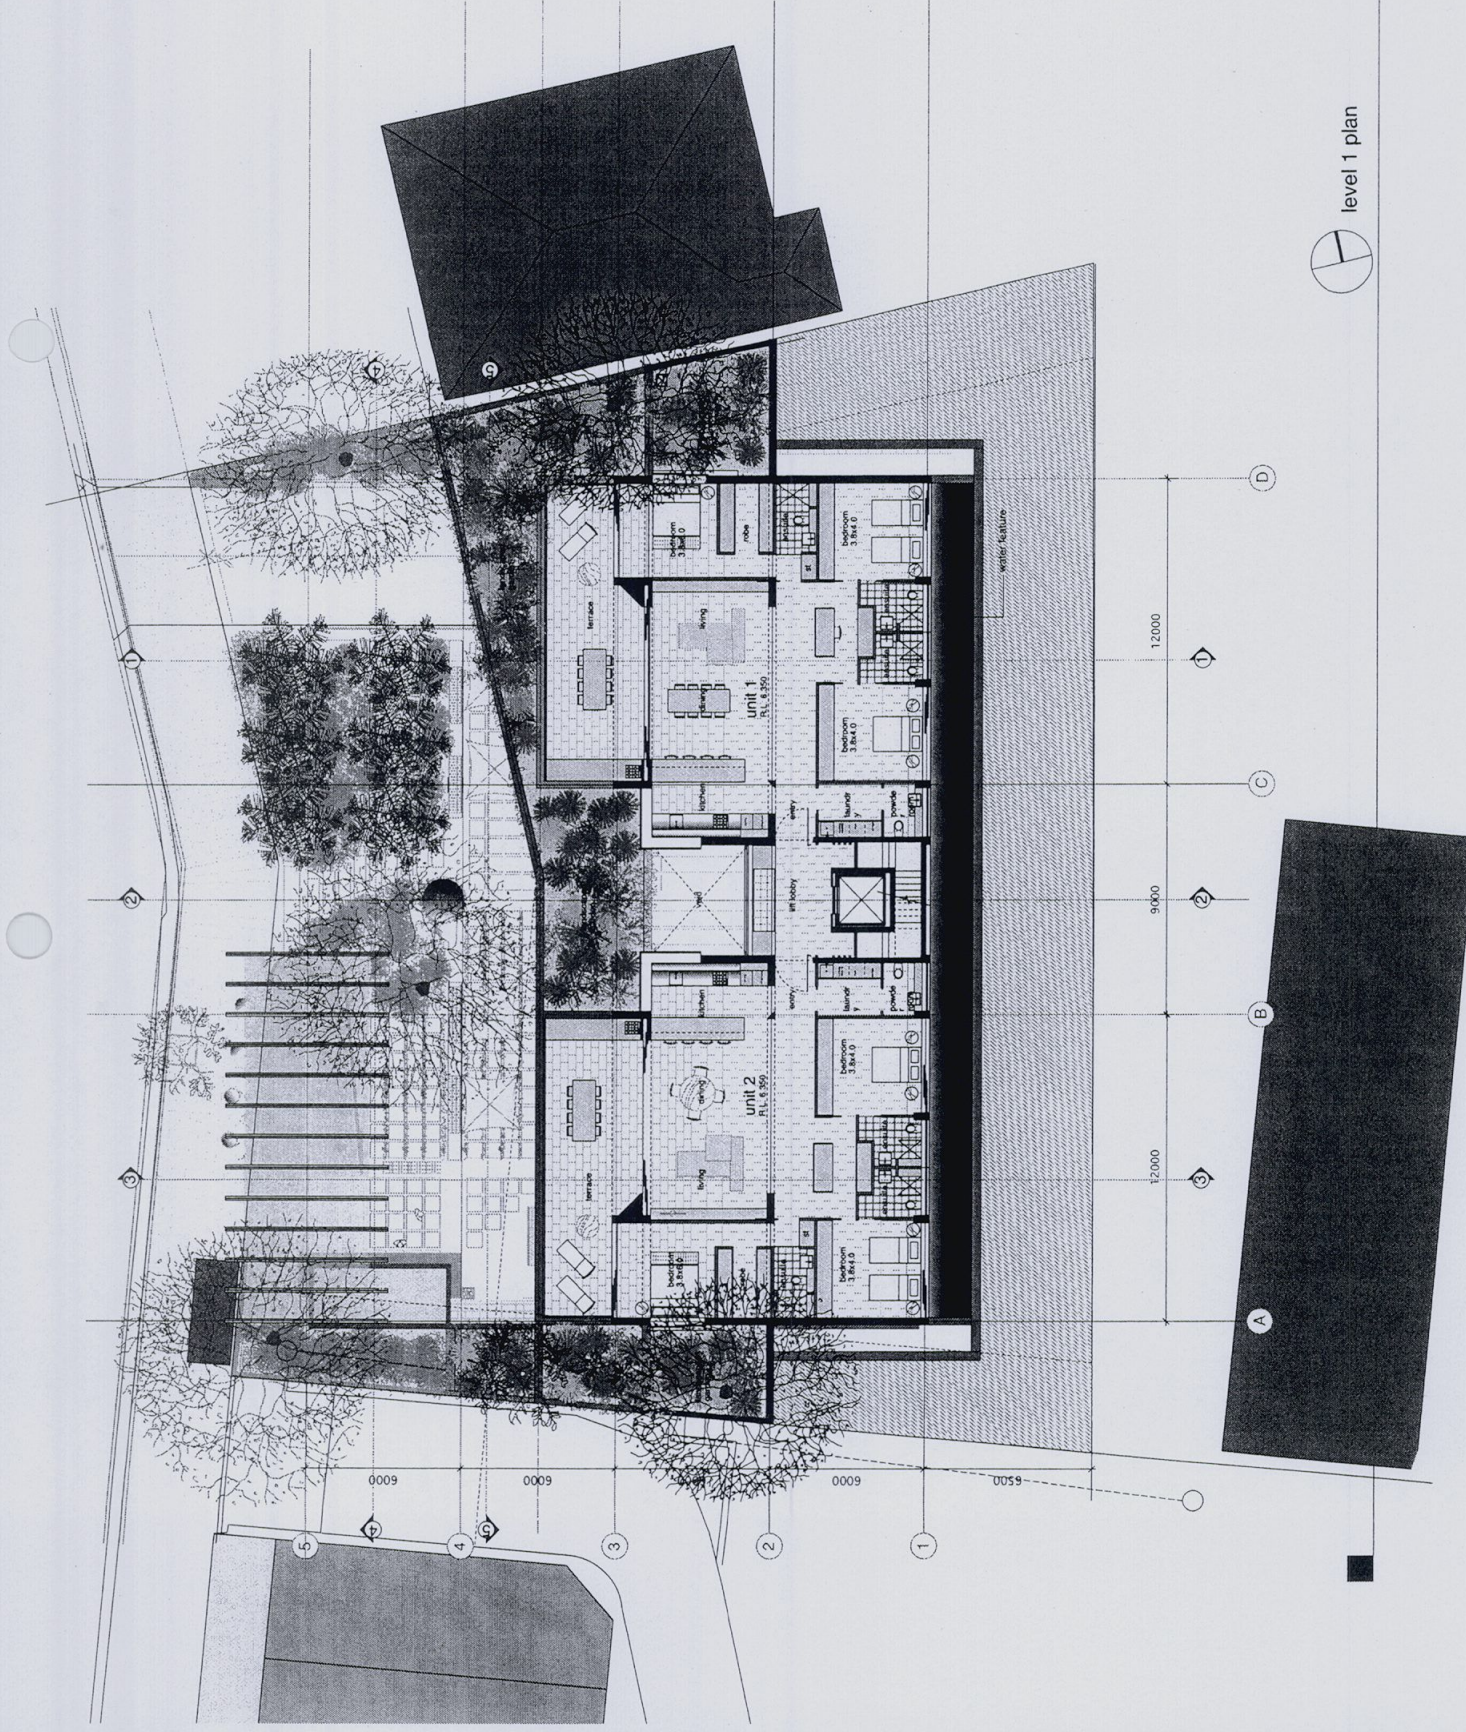


level 1 plan

NOTES

To be read in conjunction with hydraulic engineer drawings.

Legend

- Roof:**
 rs corrugated copper sheeting, capings, etc
 g copper gutters
 rd round copper down pipes
 fc set fire cement
 al plywood soffits/living
Solar Panels:
 Type A Solar hot water panels with remote storage
 Type B Photovoltaic cells
Walls:
 External:
 fc(C) fine cement render to concrete
 s (C) stone cladding (same or similar)
 s Coated sandstone
 Internal:
 rm Rendered masonry
 tm Tiles on masonry
Floors:
 st Stone flag
 sp Stone paving
 hd Hardwood decking
Ceilings:
 pb Set plaster board
Windows:
 swr Sliding timber windows
 fg fixed glass
Doors:
 sd Sliding timber framed doors
 pt panel fit garage door
LOUVRES/SCREENS:
 hss Hardwood timber slatted screen
 ms Fixed metal louvers

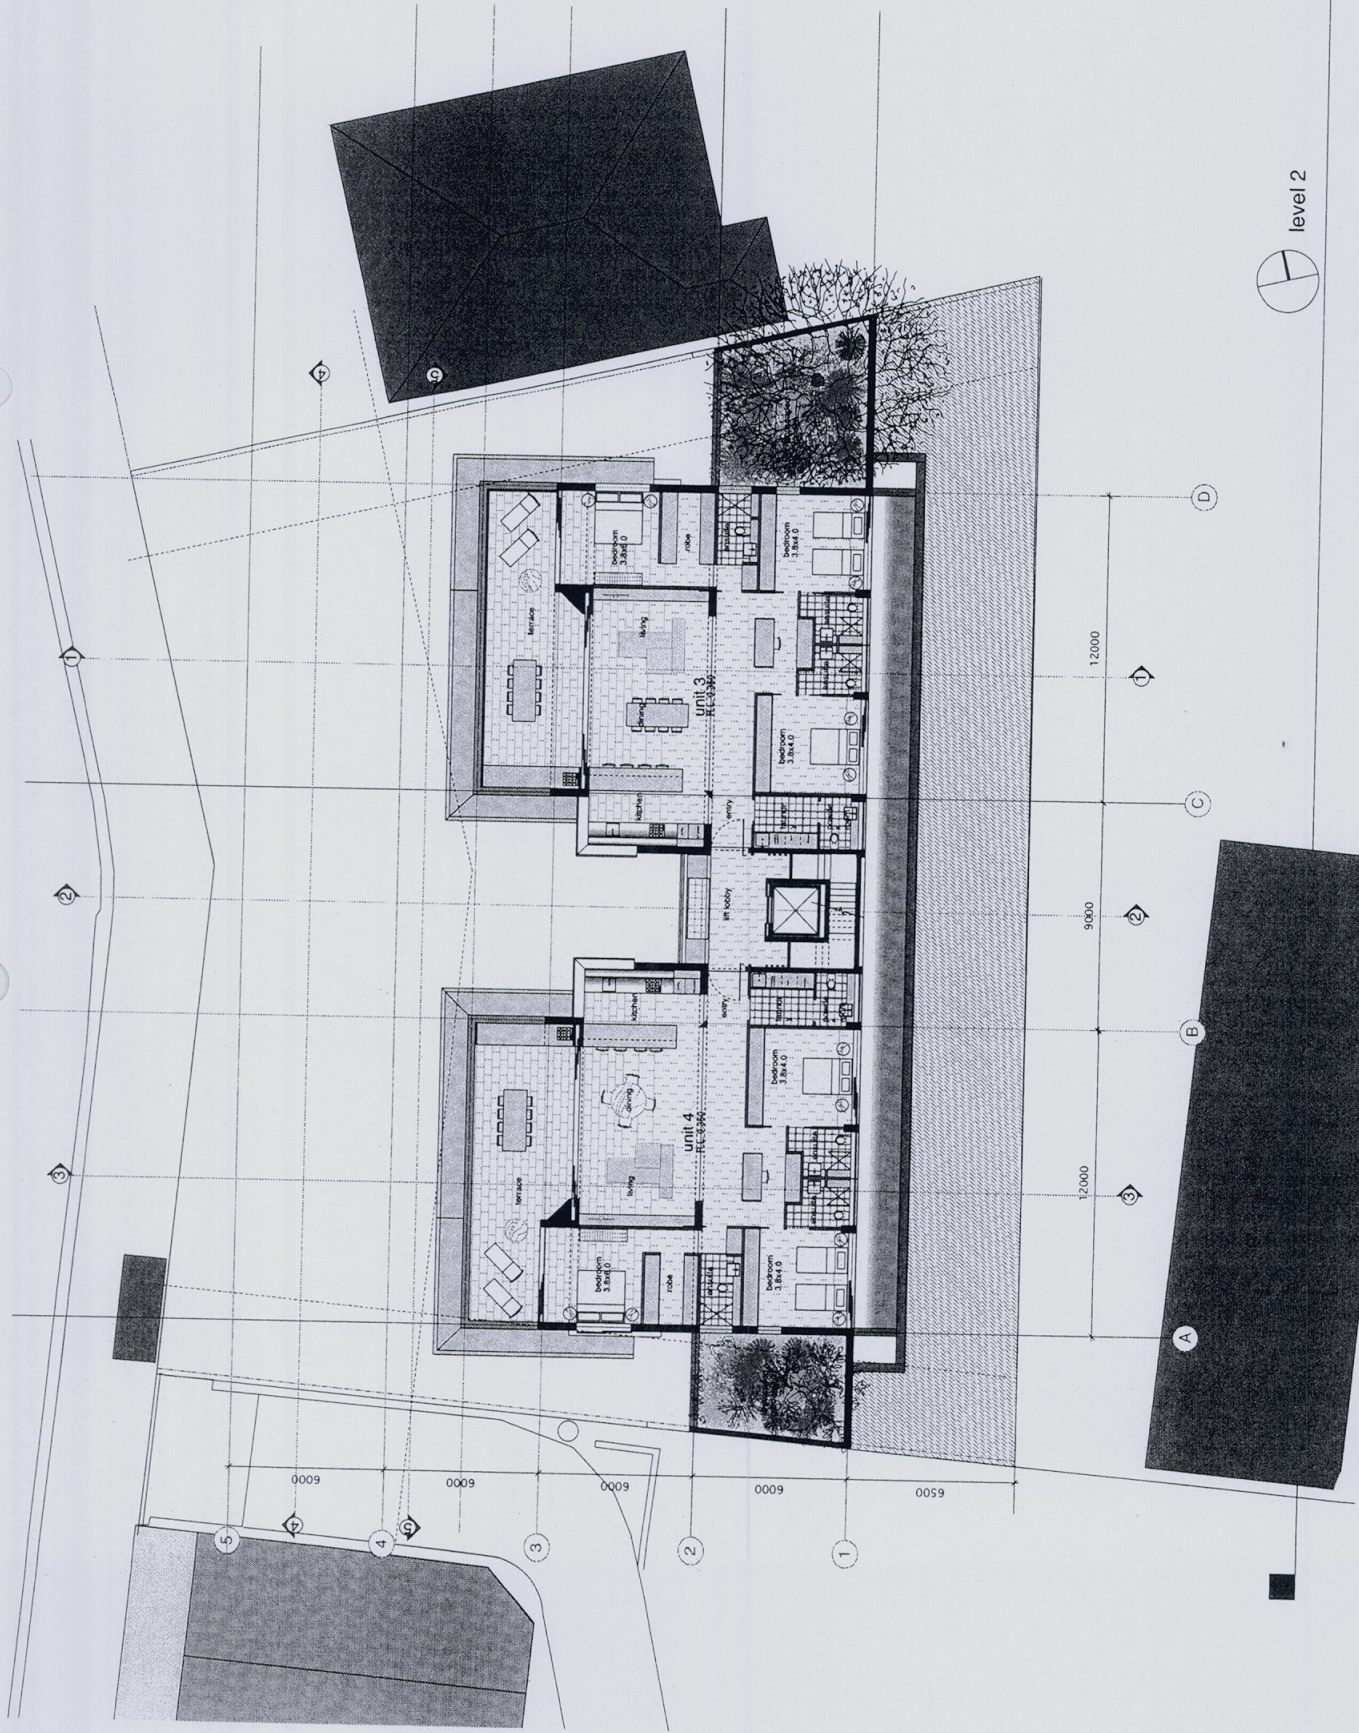

level 2

OCT 09 A DEVELOPMENT APP.

date issue

amendments

drawing : level 2 floor plan

desig. no. : DA.07

scale : 1:100 @ A1 / 1:200 @ A3

date : OCT 09

drawn :

checked :

1112-1118 Barrenjoey Road
 Palm Beach

LESJUK ARCHITECTS PTY LTD
 the studios, 1118 barrenjoey road palm beach nsw
 po box 30 palm beach nsw 2108
 telephone: 02 9374 5502
 email: lesjuka@lesjuka.com.au

NOTES

To be read in conjunction with hydraulic engineer drawings

Legend

- Roof:**
 rs corrugated copper sheeting, eppings, etc
 g copper gutters
 dp round copper down pipes
- Soft:**
 sc set back cement
 sl plywood soffit lining
- Solar Panels:**
 Type A: Solar hot water panels with remote storage
 Type B: Photovoltaic cells
- Walls:**
 External:
 lrc(-) fine cement render to concrete
 s stone masonry
 s Coated sandstone
 Internal:
 rm Rendered masonry
 tm Tiles on masonry
- Floors:**
 st Stone tiling
 sp Stone paving
 hd hardwood decking
- Ceilings:**
 pl 1st plaster board
- Windows:**
 stw Sliding timber windows
 fg fixed glass
- Doors:**
 stl Sliding timber framed doors
 gd panel lift garage door
- Louvers/Screens:**
 hbs Hardwood timber slatted screen
 fm Fibre metal louvers

OCT 09 A DEVELOPMENT APP.

date issue

amendments

drawing : level 3 floor plan

desig no. : DA 08

scale : 1:100 @ A1 / 1:200 @ A3

date : OCT 09

drawn :


checked :

1112-1118 Barenjokoy Road
 Palm Beach

LESJUK ARCHITECTS PTY LTD

the studio, 1118 Barenjokoy Road Palm Beach NSW
 PO Box 30 Palm Beach NSW 2108
 telephone: (02) 9474 5502
 email: lesjukarchitects@bigpond.com

level 3

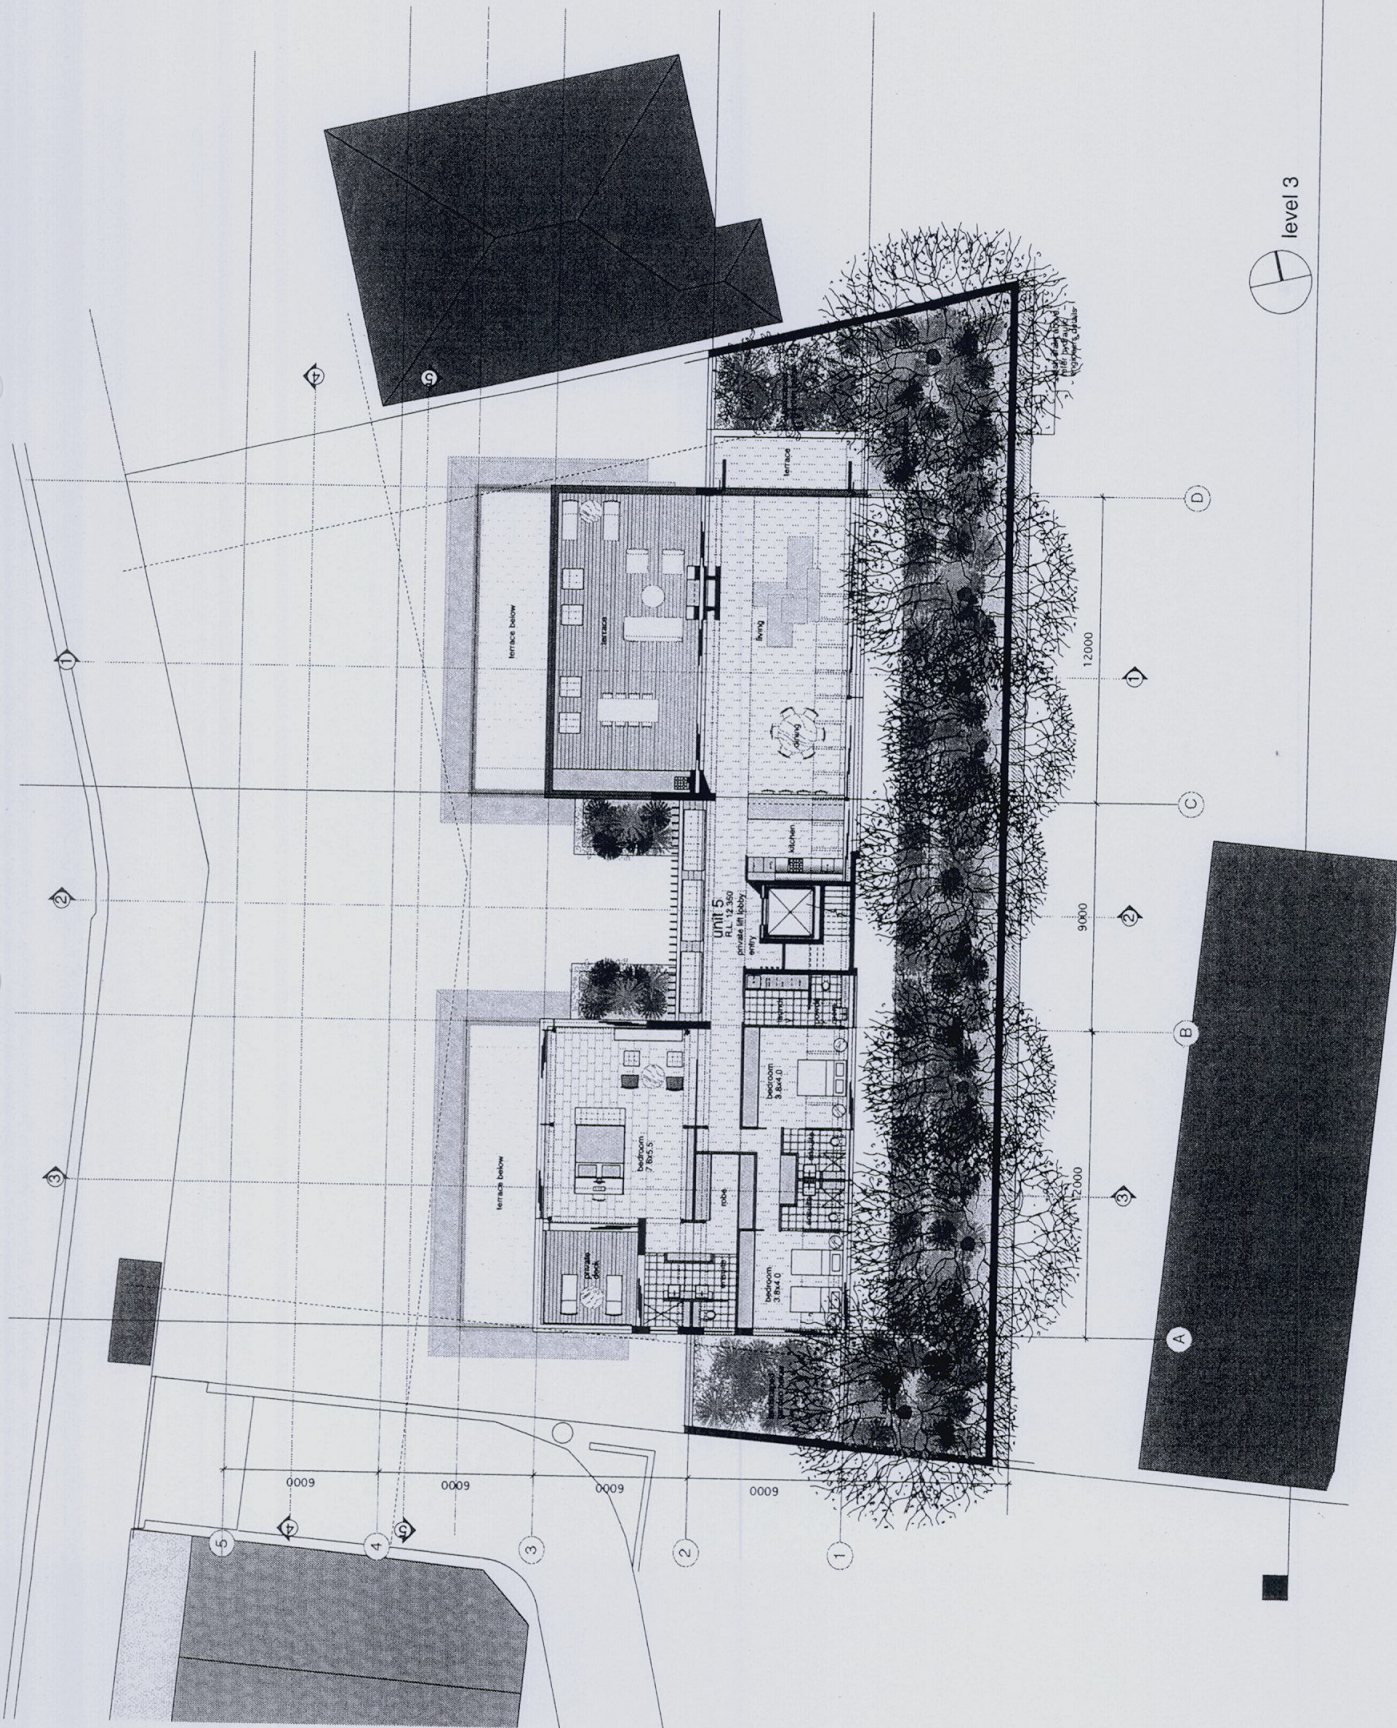


NOTES

To be read in conjunction with hydraulic engineer drawings.

Legend

- Roof:**
 rs corrugated copper sheeting, capings, etc
 rc copper gutters
 rd round copper down pipes
- Soft:**
 fc set fibre cement
 pl plywood soffit lining
- Solar Panels:**
 Type A solar hot water panels with remote storage
 Type B Photovoltaic cells
- Walls:**
 External:
 fo(c) fine crushed timber to concrete
 (Colour: (brown, grey, or natural)
 s Coursed sandstone
 Internal:
 rm Rendered masonry
 tm Tiles on masonry
- Floors:**
 st Stone tiling
 sp Stone paving
 hd Hardwood decking
- Ceilings:**
 pb Set plaster board
- Windows:**
 stw Sliding timber windows
 fg fixed glass
- Doors:**
 std Sliding timber framed doors
 pd panel lift garage door
- LOUVRES/SCREENS:**
 hss Hardwood timber slatted screen
 fm Fixed metal louvers

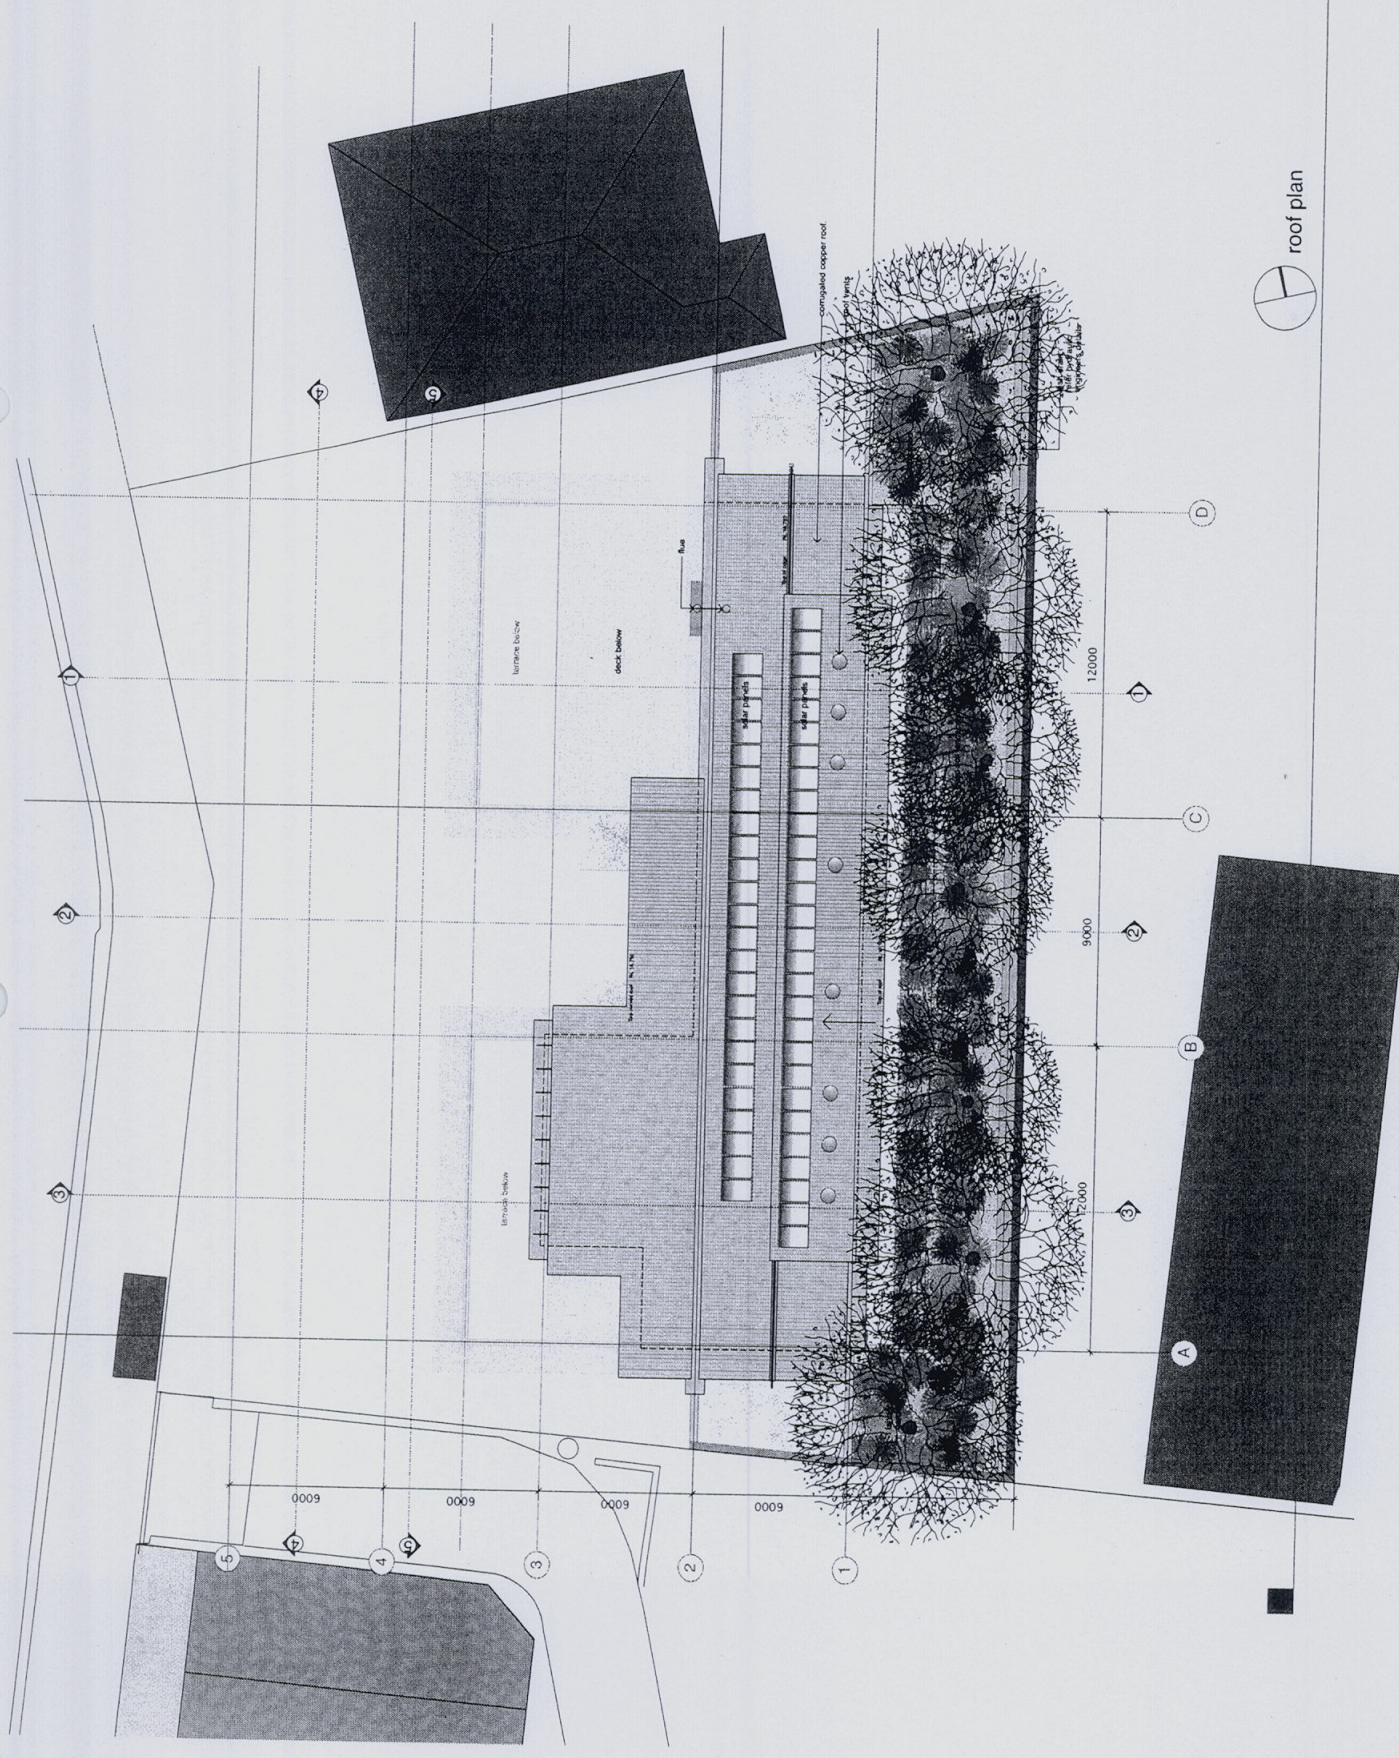

roof plan

OCT 09 A DEVELOPMENT APP.
 date issue
 amendments

drawing : roof plan
 dwg. no. : DA 09
 scale : 1:100 @ A1 / 1:200 @ A3
 date : OCT 09
 drawn :
 checked :

1112-1118 Barenjoey Road
 Palm Beach


LESJUK ARCHITECTS PTY LTD
 the studio, 1118 Barenjoey road palm beach nsw
 australia 1512
 telephone 61 61 99 22 1118
 email lesjukarchitects@bigpond.com

notes

To be read in conjunction with hydraulic engineer drawings.

Legend

- Roof:
 - g compacted copper sheeting, cladding, etc
 - g copper gutters
 - dp round copper down pipes
- Soft:
 - st ac fibre cement
 - st fibreglass sheeting
 - st fibreglass joint lining
- Solar Panels:
 - ta Type A Solar hot water panels with remote storage
 - tb Type B Photovoltaic cells
- Walls:
 - lc(c) Fine cement render to concrete.
 - lc(c) Colour formers "linear" or similar
 - s Coloured plasterwork
- Internal:
 - rm Rendered masonry
 - tm Tiles on masonry
- Floors:
 - st Stone tiling
 - sp Stone paving
 - hd Hardwood decking
- Ceilings:
 - pe Set plaster board
- Windows:
 - stw Sliding timber windows
 - fg fixed glass
- Doors:
 - std Sliding timber framed doors
 - gd panel lift garage door
- Louvers/Screens:
 - lss Hardwood timber slatted screen
 - fm Fixed metal louvers

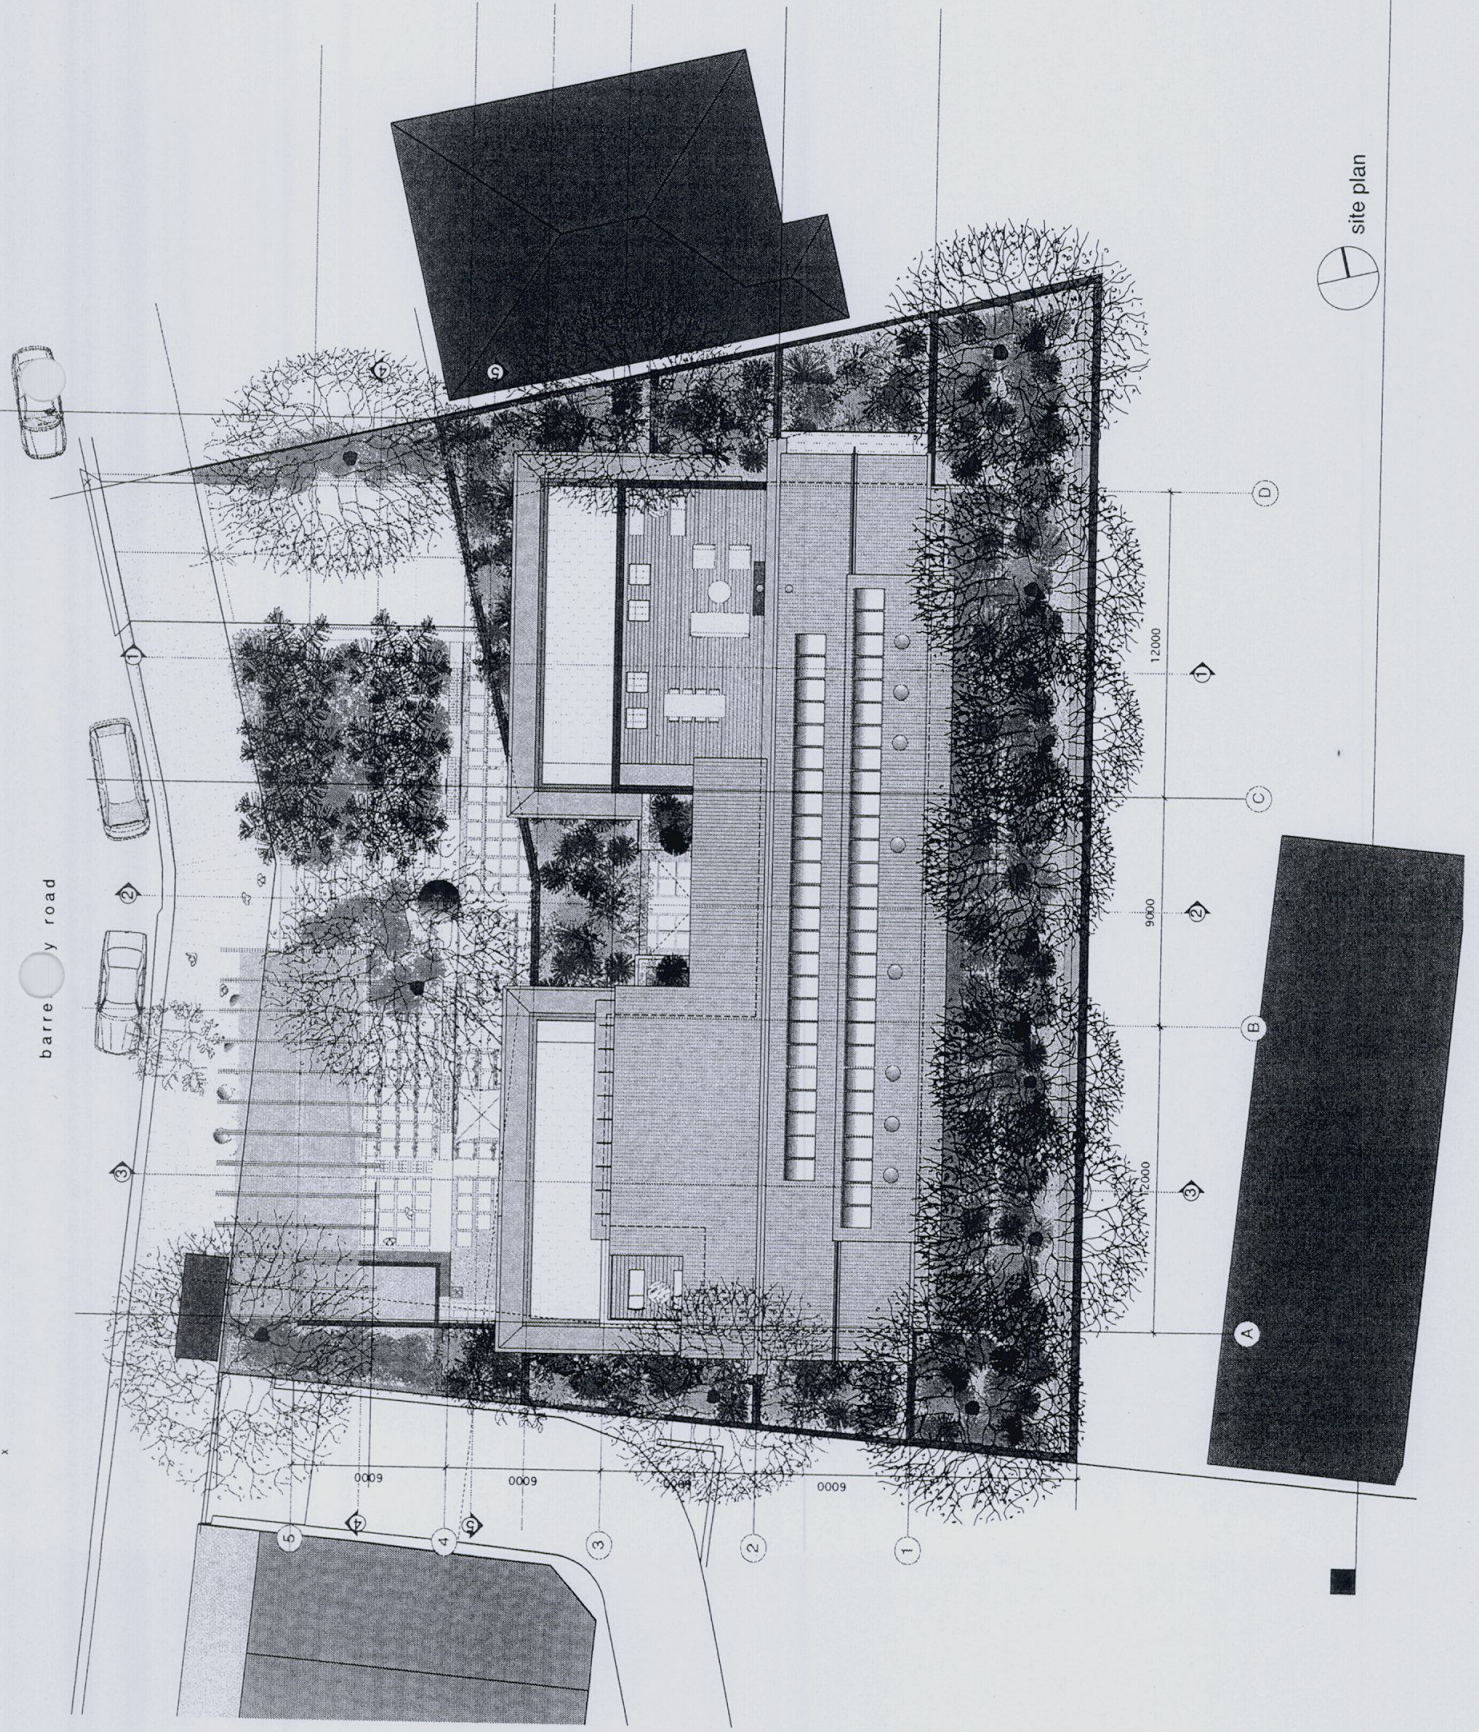

OCT 09 A DEVELOPMENT APP.
 date issue
 amendments
 drawing : site plan
 dwg no. : DA 10
 scale : 1:100 @ A1 / 1:200 @ A3
 date : OCT 09
 drawn :
 checked :
 1112-1118 Burrenjoey Road
 Palm Beach


LESJUK ARCHITECTS PTY LTD
 the studios, 1118 Burrenjoey Road, Palm Beach NSW
 phone 612 9974 1010 fax 612 9974 5502
 email 1112@lesjuk.com.au www.lesjuk.com

site plan

notes

Legend

- Roof:**
 cc corrugated copper sheeting, copperplate, etc
 cp copper
 dp down pipe
 rd round copper down pipe
Soft:
 fc set fibre cement
 pf plywood soft lining
Solar Panels:
 Type A Solar hot water panels with remote storage
 Type B Solar hot water panels with remote storage
 to Photovoltaic cells
Walls:
 External:
 t/c/c Fine cement render to concrete
 (Colour: Porters "mezzan" or similar)
 Coarse sandstone
 Internal:
 m brick/masonry
 tm tile on masonry
Floors:
 st Stone tiling
 sp Stone paving
 hd hardwood decking
Ceilings:
 pl Set plaster board
Windows:
 tw double timber windows
 tw fixed glazing
Doors:
 std Sliding timber framed doors
 gd panel lift garage door
LOUVER/SCREENS:
 hls Hardwood timber slatted screen
 fm Fixed metal louvers

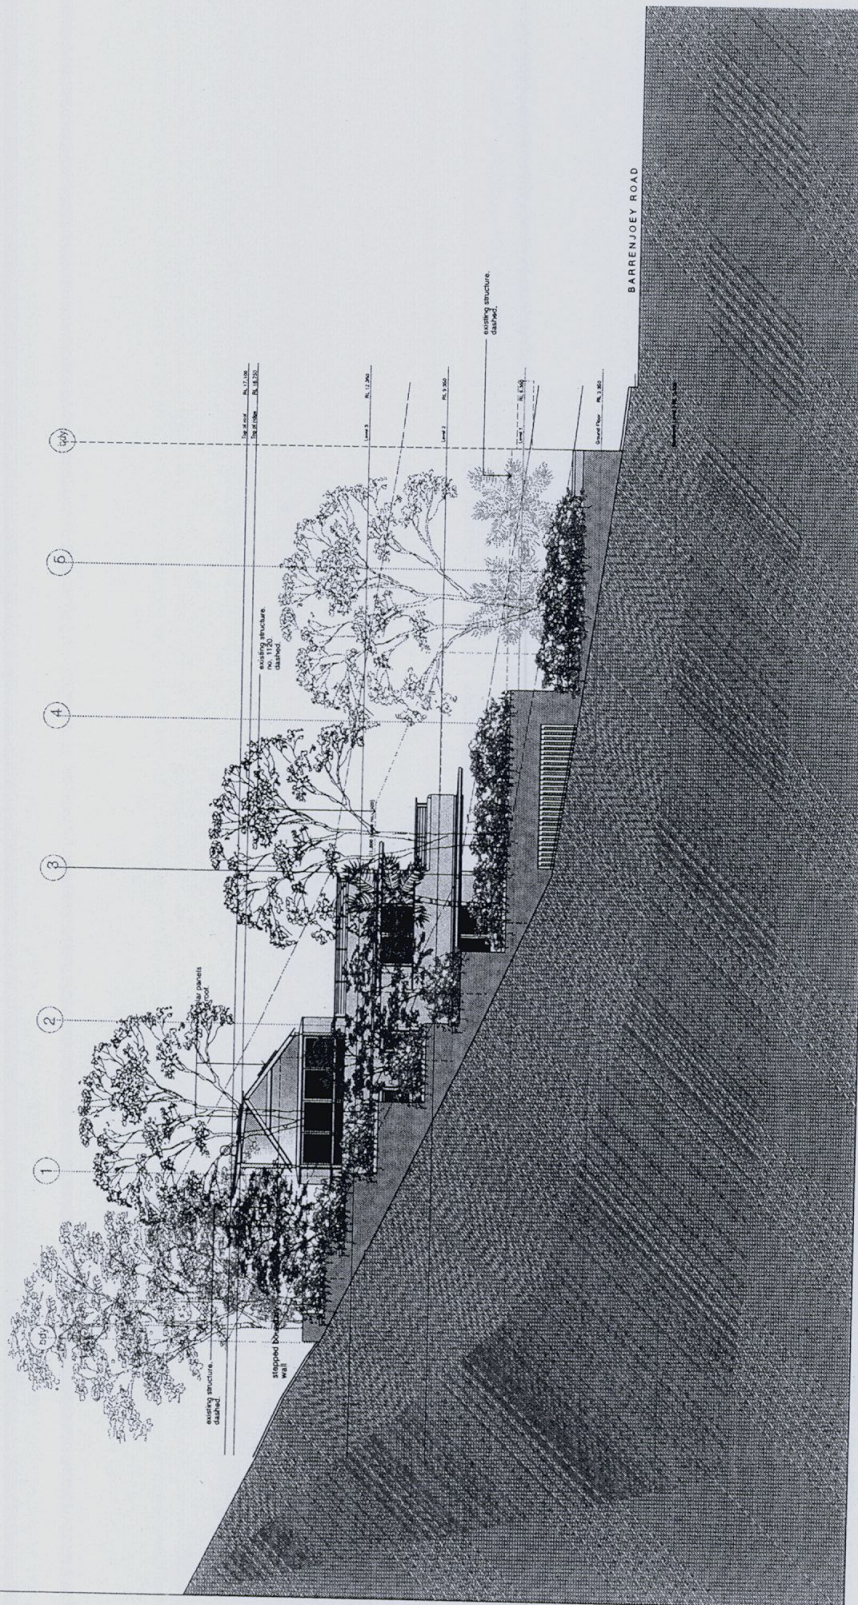

north elevation

OCT 09 A DEVELOPMENT APP.

date issue amendments

drawing : north elevation
 dwg. no. : DA 11
 scale : 1:100@A1 / 1:200@A3
 date : OCT 08
 drawn :
 checked :

1112-1118 Barrenjoey Road
 Palm Beach

LESIAUK ARCHITECTS PTY LTD
 the studios, 1118 Barrenjoey Road, Palm Beach, New
 South Wales, Australia
 telephone: +61 (0)2 9374 4502
 email: lesiauk.architects@bigpond.com

NOTES

Legend

- Roof:**
- rn corrugated copper sheeting, sappings, etc
 - gc copper gutters
 - gp round copper down pipes
- ceiling:**
- cc set fibre cement
 - cl plywood soffits/living
- Solar Panels:**
- ts solar hot water panels with remote storage
 - tsb solar hot water panels with remote storage
 - tb Photovoltaic cells

Walls:

- External:
- fc/c Fine cement render to concrete.
- cc Coated sandstone
- cc Coated sandstone

Internal:

- rm Rendered masonry
 - tm Tiles on masonry
- Floors:**
- st Stone tiling
 - sp Stone paving
 - hd Hardwood decking

Ceilings:

- pb Set plaster board

Windows:


- stw Sliding timber windows
- fg fixed glass

Doors:

- std Sliding timber framed doors
- gd panel lift garage door

Louvers/Screens:

- ms Hardwood timber slatted screen
- fm Fixed metal louvers

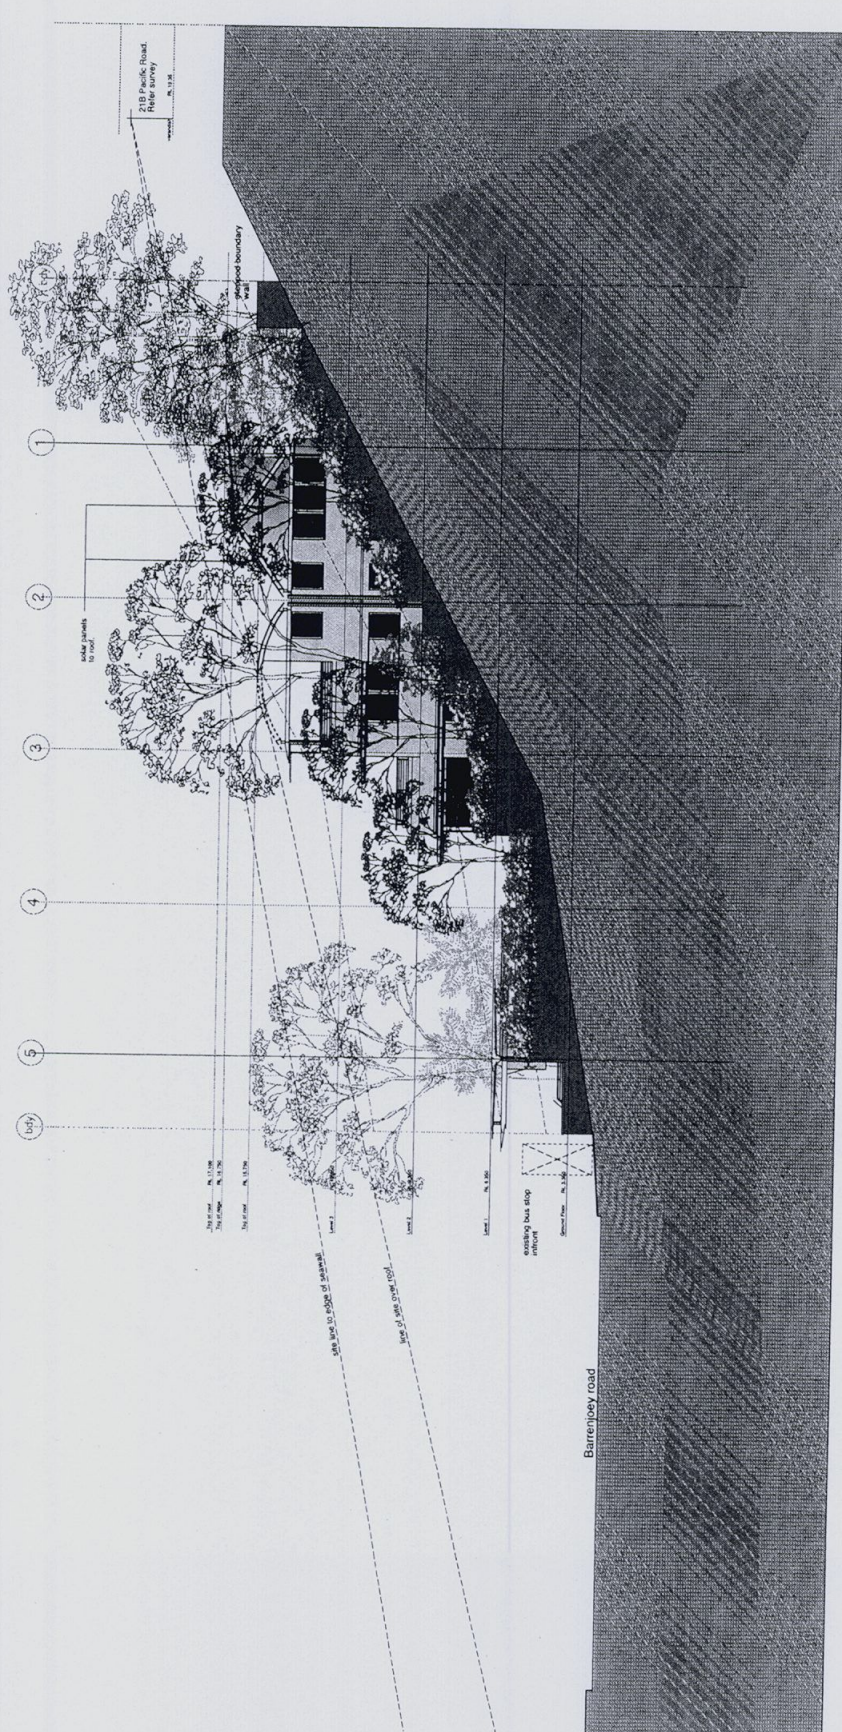


south elevation

OCT 09	A	DEVELOPMENT APP.
date	issue	
amendments		
drawing	south elevation	
des. no.	DA 12	
scale	1:100@A1 / 1:200@A3	
date	OCT 09	
drawn		
checked		
1112/1118 Barrenbrey Road Palm Beach		
LESJUK ARCHITECTS PTY LTD the studio, 1118 Barrenbrey road palm beach nsw telephone 612 9774 1010 faxnumber 612 9774 5522 email lesjukarchitects@bigpond.com		

NOTES

Legend

- Roof:
 - g corrugated copper sheeting, capping, etc
 - cp copper gutters
 - dp round copper down pipes
- Soffit:
 - fc set fibre cement
 - fl plywood soffit lining
- Solar Panels:
 - tp solar panel
 - tw solar hot water panels with remote storage
 - tb Photovoltaic cells
- Walls:
 - External:
 - fc(c) Fine cement render to concrete. (Colour Render, "metal" or similar)
 - sc Coloured sandstone
 - Internal:
 - rm Rendered masonry
 - tm Tiles on masonry
- Floors:
 - st Stone tiling
 - sd Sandstone
 - hd Hardwood decking
- Ceilings:
 - pb Set plaster board
- Windows:
 - sw Sliding timber windows
 - fg fixed glass
- Doors:
 - std Sliding timber framed doors
 - gd panel lift garage door
- Louvers/Screens:
 - hcs Hardwood timber slatted screen
 - fm Fixed metal louvers

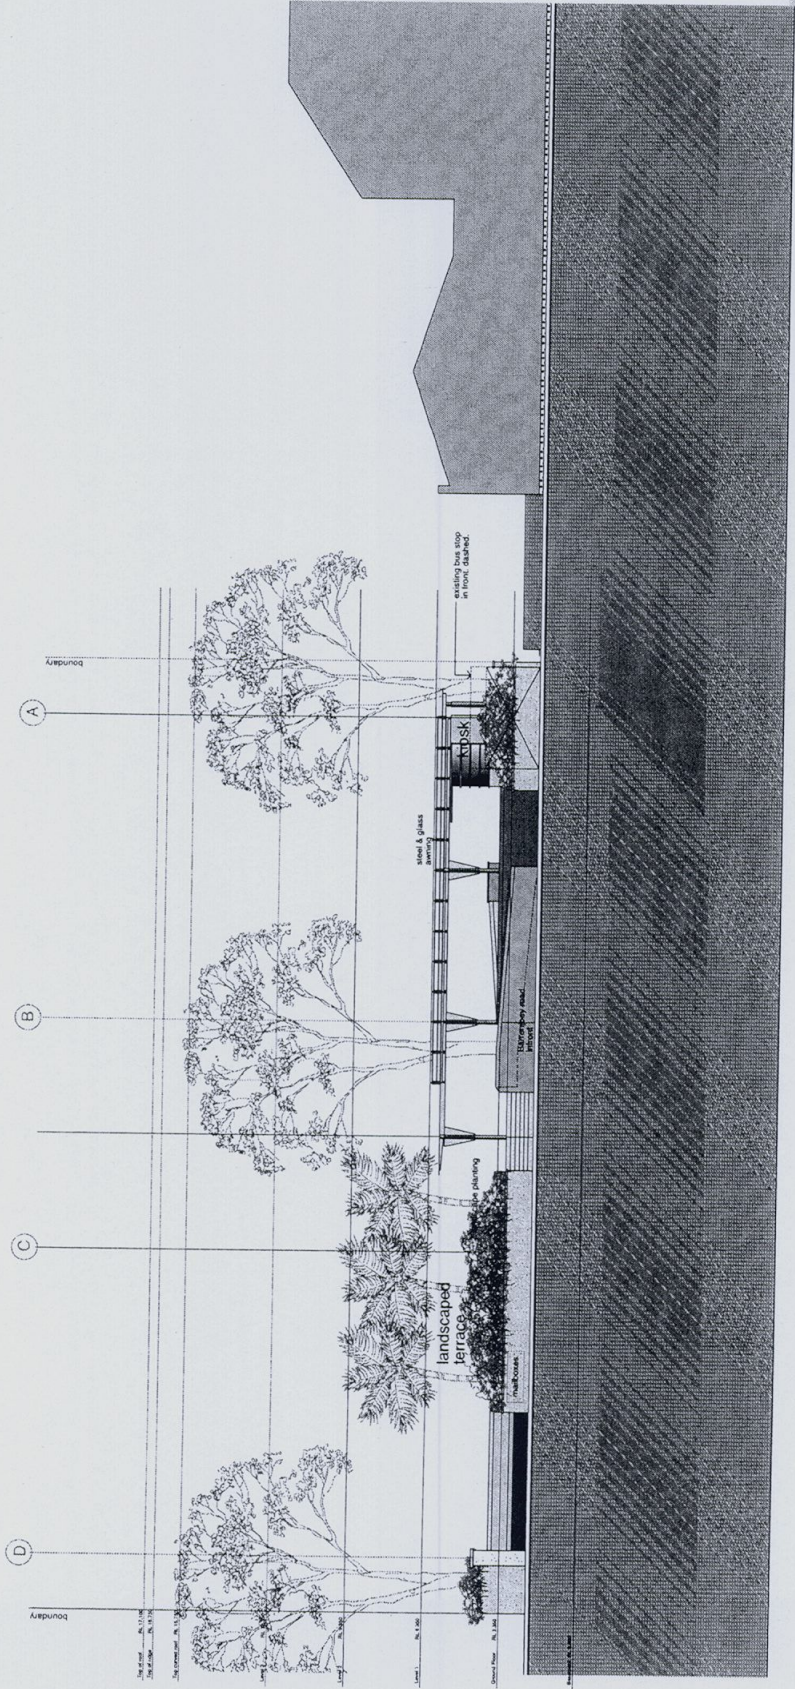

street elevation (west)

OCT 09 A DEVELOPMENT APP.
date issue
amendments

drawing : street elevation
 drawing no. : DA 13
 scale : 1:100@A1 / 1:200@A3
 date : OCT 09
 drawn :
 checked :

1112-1118 Berrymore Road
 Palm Beach

LESIAK ARCHITECTS PTY LTD
 the studio, 1118 Berrymore Road Palm Beach NSW
 phone 02 7091 0000 fax 02 7091 0001
 website www.lesiak.com.au email lesiak@lesiak.com.au

notes

Legend

Roof:
 cc corrugated copper sheeting, capping, etc
 cp copper gutters
 dp round copper down pipes

Soffit:
 fc set fibre cement
 fl plywood soffit lining

Solar Panels:

tp Solar panel
 tw Solar hot water panels with remote storage
 lb Photovoltaic cells

Walls:

External:
 fcc Fine cement render to concrete.
 (Colour Render, "marble" or similar)
 c Coated sandstone

Internal:
 m Rendered masonry

tm Tiles on masonry

Floors:

st Stone tiling

sp Stone paving

hd Hardwood decking

Ceilings:

pb Set plaster board

sw Sliding timber windows

fg fixed glass

Doors:


std Sliding timber framed doors

gd panel lift garage door

Louvers/Screens:

hss Hardwood timber slatted screen

fm Fixed metal louvers

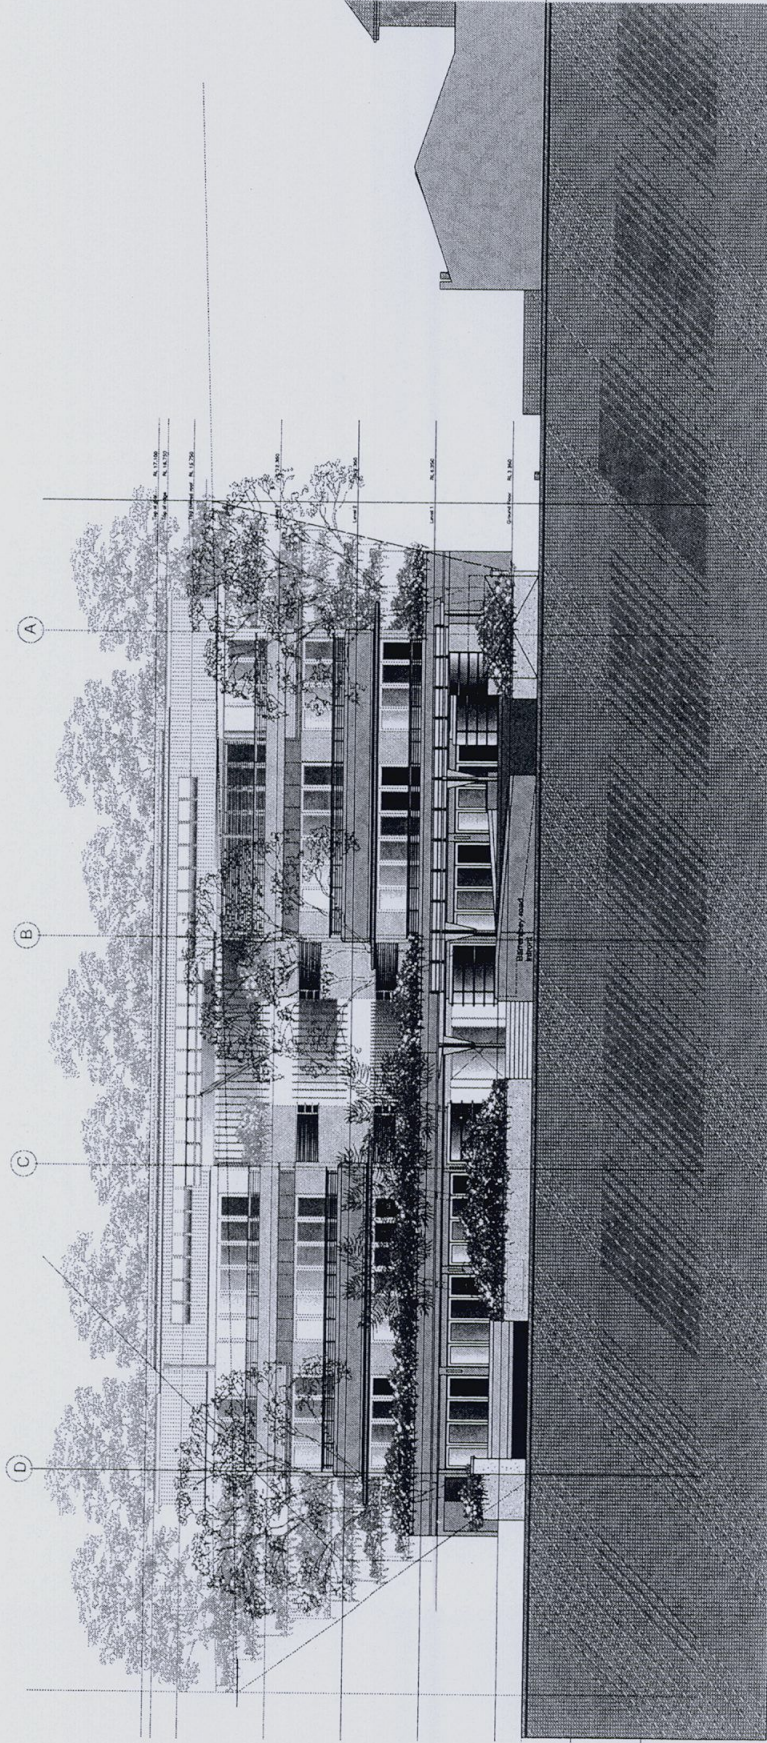

west elevation

OCT 09 A DEVELOPMENT APP.

date issue

amendments

drawing : west elevation

dwg. no. : DA 14

scale : 1:100@A1 / 1:200@A3

date : OCT 09

drawn :

checked :

1112-1118 Barronjerry Road
 Palm Beach

LESIUK ARCHITECTS PTY LTD

the studio, 1118 Barronjerry Road Palm Beach NSW
 PO BOX 370 Palm Beach NSW 2110
 telephone: 61 61 5522 1118
 email: lesiukarchitects@bigpond.com

NOTES

Legend

Roof:
 n corrugated copper sheeting, capitals, etc
 g copper gutters
 dp round copper down pipes

Soffit:
 c cast fibre cement
 sf plywood soffits living

Solar Panels:

ta Solar hot water panels with remote storage
 tp photovoltaic
 lb Photovoltaic cells

Walls:

External:
 fc(c) Fine cement render to concrete, sand or aggregate (or similar)
 s Coated sandblock

Internal:

rm Rendered masonry
 tm Tiles on masonry

Floors:

st Stone flag
 sp Stone paving
 hd Hardwood decking

Ceilings:

pb Set plaster board

Windows:


slw Sliding timber windows
 fg fixed glass

Doors:

slid sliding timber framed doors
 gd panel lift garage door

Louvers/Screens:

hws Hardwood timber slatted screen
 flt Fixed metal louvers

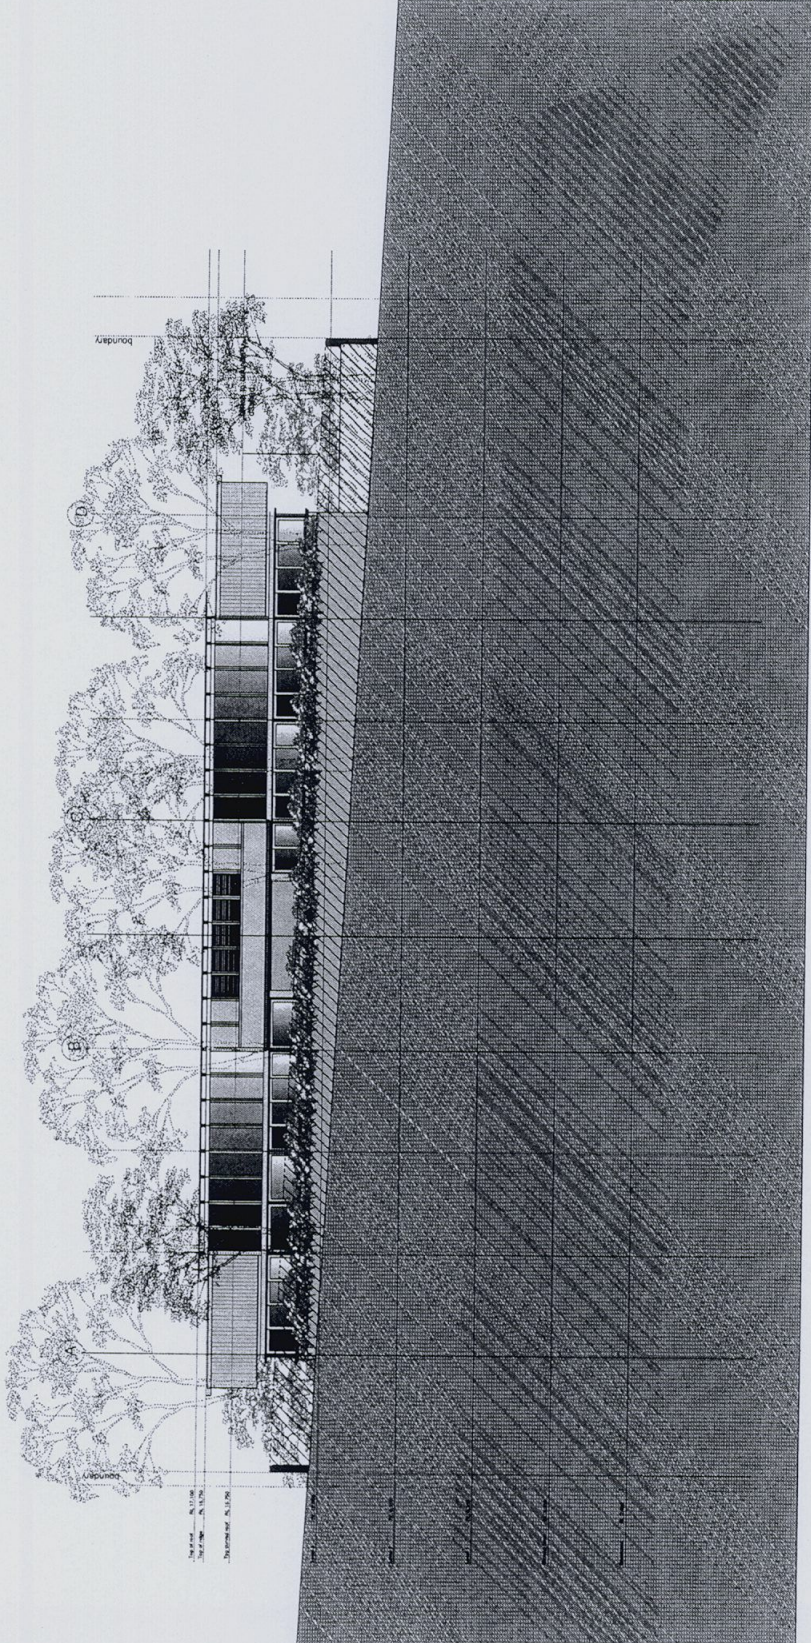

east elevation

OCT 09 A DEVELOPMENT APP
 date issue

amendments

drawing : east elevation
 dwg. no. : DA 15
 scale : 1:100@A1 / 1:200@A3
 date : OCT 09
 drawn :
 checked :


1112-1118 Barronperry Road
 Palm Beach

LESISK ARCHITECTS PTY LTD
 the studio, 1118 Barronperry Road Palm Beach NSW
 telephone 61 2 9774 1010 fax number 61 2 9774 5502
 email lesiskarchitects@bigpond.com

NOTES

Legend

- Roof:
 r1 corrugated copper sheeting, cappings, etc
 r2 copper gutter
 r3 round copper down pipes
 r4
 r5
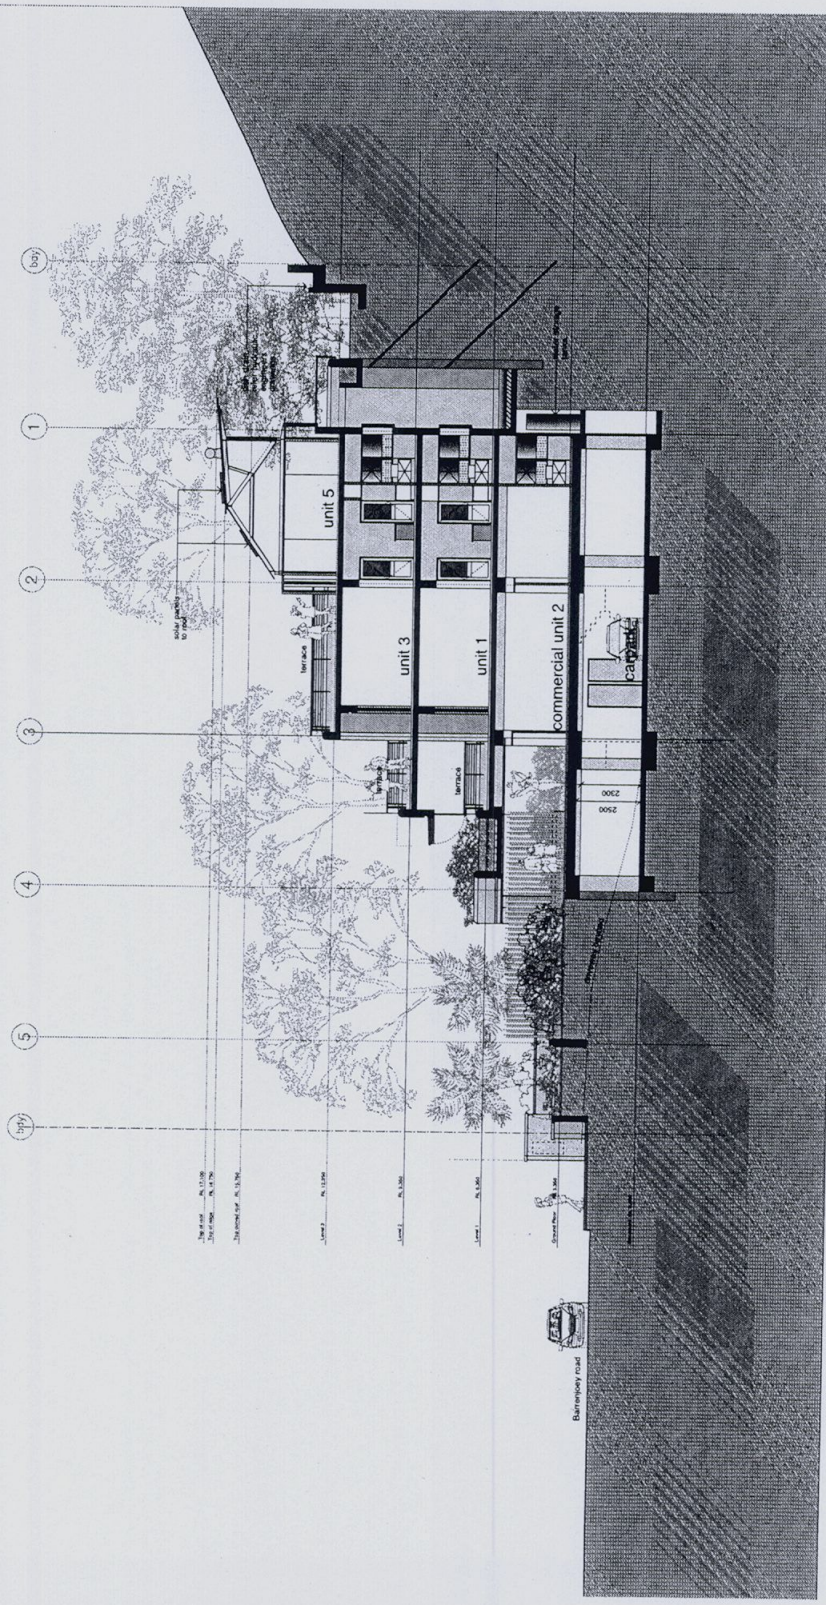

OCT 09 A DEVELOPMENT APP.
 date issue
 amendments

drawing : section 1
 dwg. no. : DA 16
 scale : 1:100@A1 / 1:200@A3
 date : OCT 09
 drawn :
 checked :

1112-1118 Barrengy Road
 Palm Beach

section 1

LESUIK ARCHITECTS PTY LTD
 the studio, 1118 Barrengy Road Palm Beach NSW
 PO BOX 30 Palm Beach NSW 2108
 telephone : 61 61 5524 4444
 email : lesaik@architectsbigpond.com

notes

Legend

- Roof:
 rs corrugated copper sheeting, copings, etc
 g copper gutters
 dp round copper down pipes
 Soffit:
 sc set, fibe cement
 sf plywood soffit lining

Solar Panels:

- ts Solar hot water panels with remote storage
 tp Solar PV panels
 to Photovoltaic cells

Walls:

- External:
 tcr(c) Fine cement render to concrete.
 tcr(m) Coarse cement render (similar)
 s Coated sandstone

Internal:

- rm Rendered masonry
 tm Tiles on masonry

Floors:

- st Stone tiling
 sp Stone paving
 hd Hardwood decking

Ceilings:

- pe Set plaster board

Windows:


- slw Sliding timber windows
 fg fixed glass

Doors:

- sls Sliding timber framed doors
 gl panel lift garage door

Louvers/Screens:

- hss Hardwood timber slatted screen
 fm Fibre metal louvers

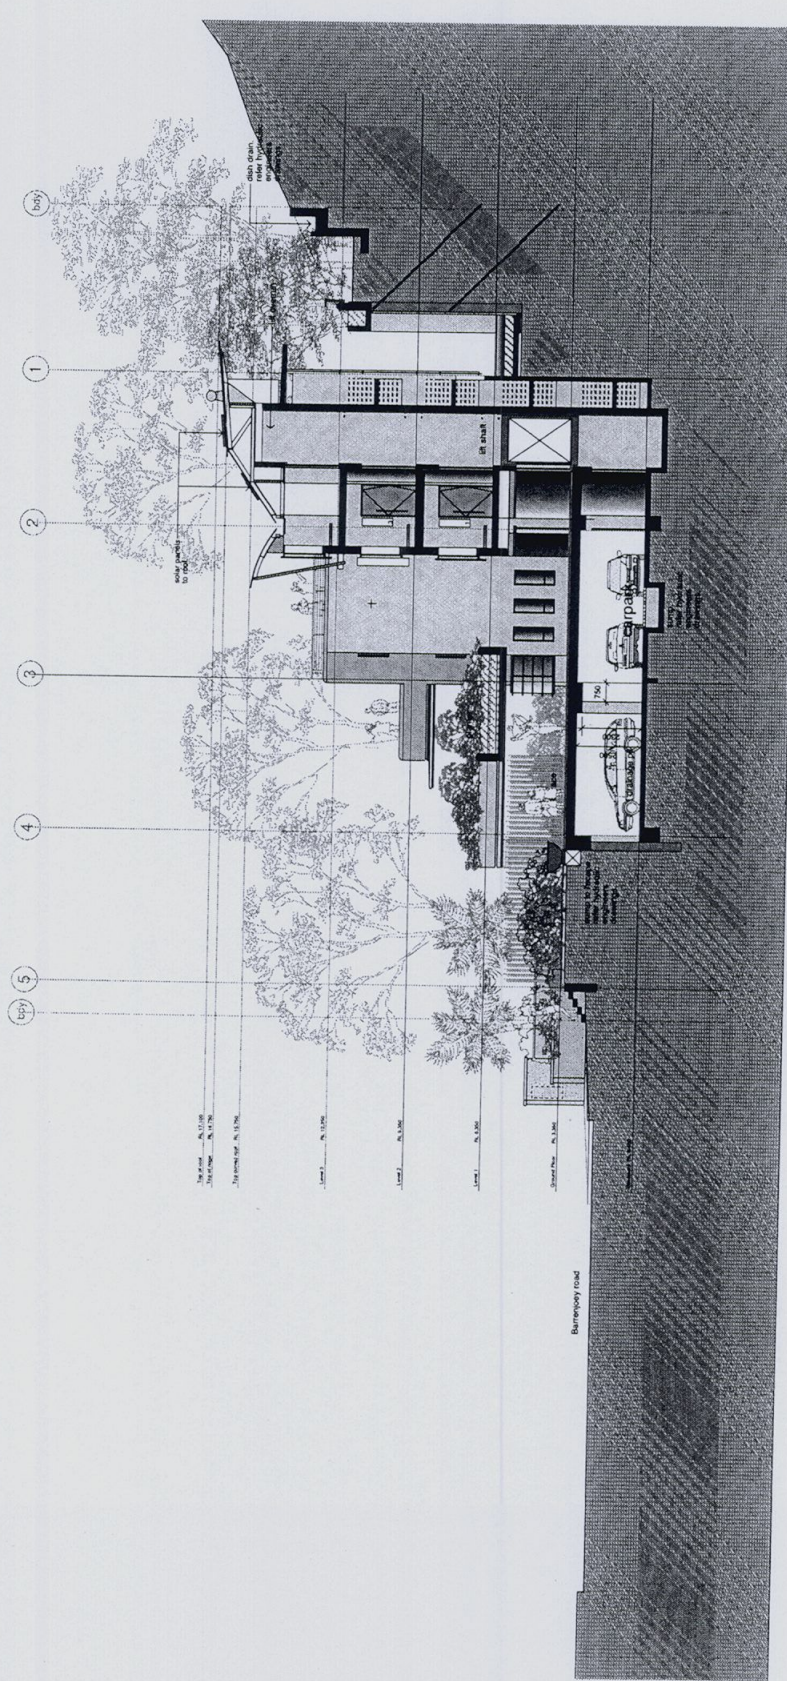

OCT 09 A DEVELOPMENT APP.
 date issue

amendments

drawing : section 2
 org no. : DA 17
 scale : 1:100(BA1 / 1:200@A3)
 date : OCT 08
 drawn :
 checked :

1112-118 Barrineyroy Road
 Palm Beach

LESUIK ARCHITECTS PTY LTD
 the studio, 1118 Barrineyroy road palm beach qsw
 telephone 612 89774 1010 fax number 612 8974 5502
 email lesuikarchitects@bigpond.com

section 2

notes
 Legend
 Roof:
 rs corrugated copper sheeting, cappings, etc
 g copper gutters
 b round copper down pipes
 S/S solar panels
 KC set fire cement
 al plywood soffit, living

Solar Panels:
 Type A solar hot water panels with remote storage to
 Type B photovoltaic cells
 Walls:
 External:
 FC(1) fine cement render to concrete
 (Coloured sandstone or similar)
 F Coated sandstone
 Internal:
 m Rendered masonry
 tm Tiles on masonry
 Floors:
 st Stone tiling
 sp Stone paving
 hd Hardwood decking
 Ceilings:
 pb Set plaster board
 Windows:
 stw Sliding timber windows
 fg fixed glass
 Doors:
 std Sliding timber framed doors
 gd panel fit garage door
 Louvers/Screens:
 msx Hardwood timber slatted screen
 ms Fixed metal louvers


OCT 09 A DEVELOPMENT APP.

date issue amendments

drawing : section 3
 dwg. no. : DA 18
 scale : 1:100@A1 / 1:200@A3
 date : OCT 09
 drawn :
 checked :

1112/1118 Barramby Road
 Palm Beach

LESLIUK ARCHITECTS PTY LTD
 the studio, 1118 Barramby Road Palm Beach NSW
 telephone 612 8974 1110 fax 612 8974 5502
 email lesliu@lesliu.com.au

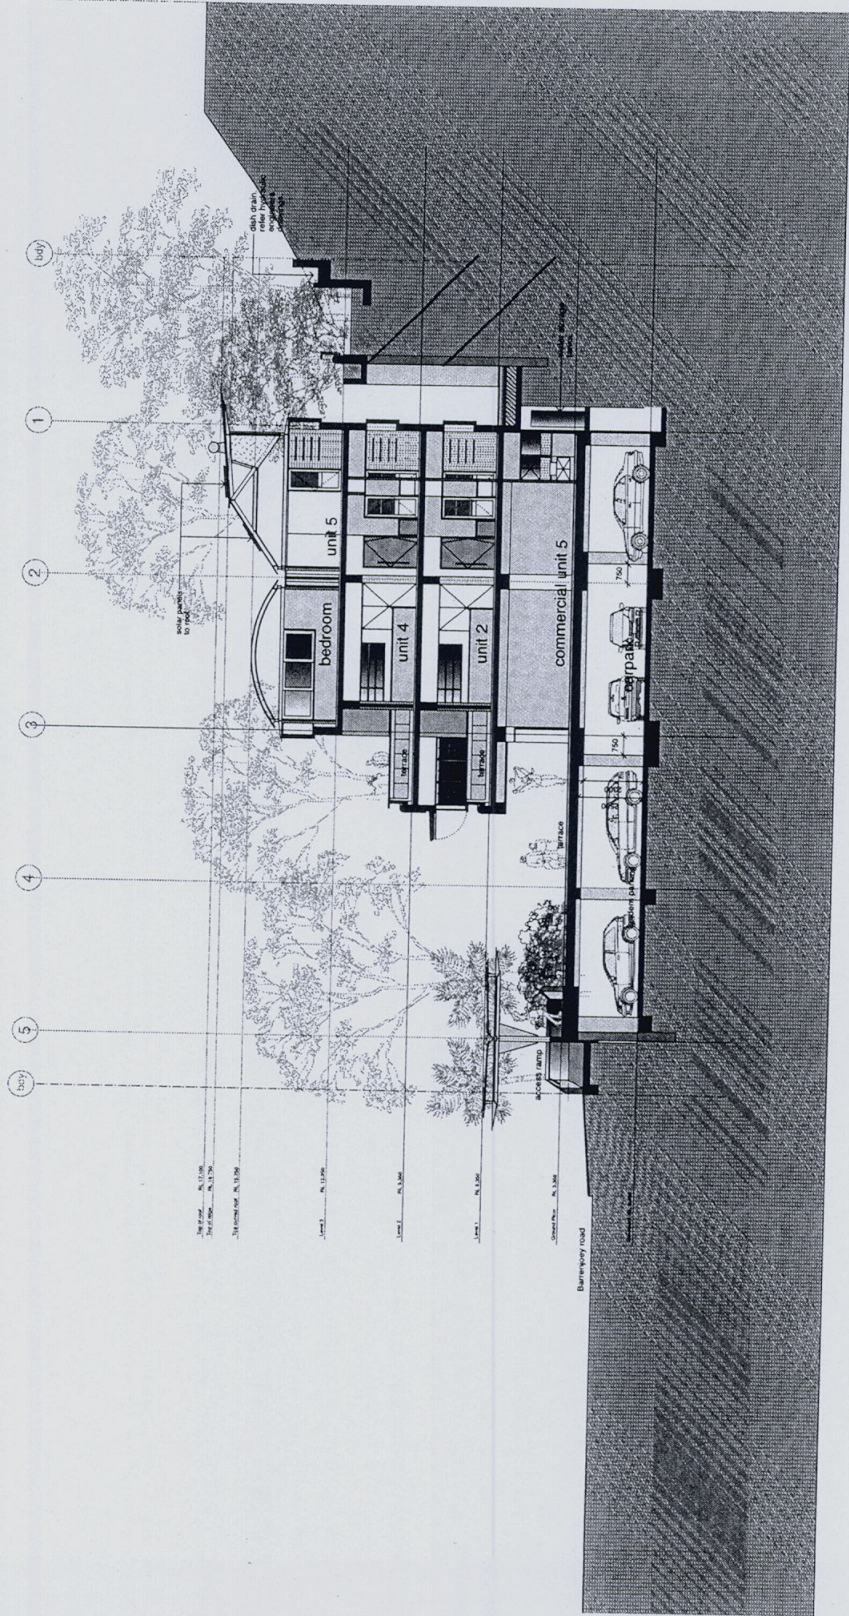

section 3

NOTES

Legend

- Roof:
 g galvanized copper sheeting, copper, etc
 cp copper paint
 dp dark copper down pipe
 Soft:
 fc set fibre cement
 pl plywood soft lining

Solar Panels:

- ta Solar hot water panels with remote storage
 to Photovoltaic cells

Walls:

- External:
 for(c) Fine cement render to concrete
 (Colour: Porters "meat" or similar)
 1 Coated sandstone
 2
 3
Floors:

- 11 Stone tiling
 12
 13
Ceilings:

- pl Set plaster board
 1
 2
Windows:


- slw Sliding timber windows
 fg fixed glass

Doors:

- std Sliding timber framed door
 gd panel lift garage door

LOWEYES/Screens:

- hss Hardwood timber slatted screen
 fm Fixed metal louvers

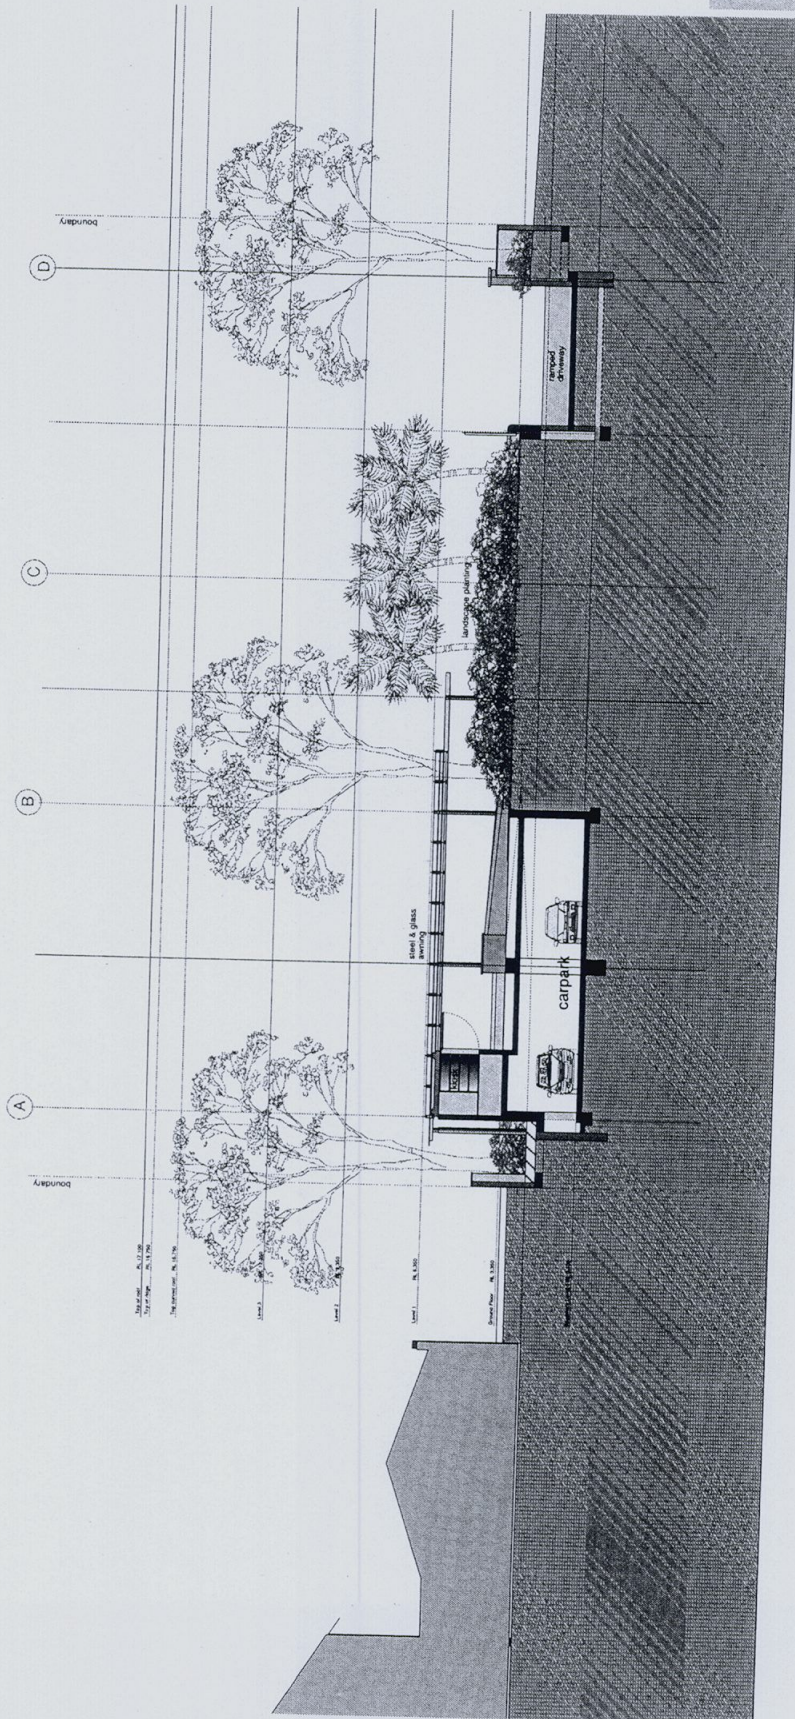

section 4

OCT 09 A DEVELOPMENT APP.
 date issue
 amendments
 drawing : section 4
 dwg. no. : DA 19
 scale : 1:100@A1 / 1:200@A3
 date : OCT 09
 drawn :
 checked :
 1112-1118 Barrerooy Road
 Palm Beach

LESIAK ARCHITECTS PTY LTD
 the studio, 1118 barrerooy road palm beach nsw
 po box 30 palm beach nsw 2108
 telephone : 61 61 5522 4552
 email : lesiakarchitects@bigpond.com

NOTES

Legend

Roof:
 co corrugated copper sheeting, cladding, etc
 cp copper gutters
 dp round copper down pipes
 Soft:
 fc set form cement
 sf shwood softw lining

Solar Panels:

type A
 type B
 Solar hot water panels with remote storage
 to Photovoltaic cells

Walls:


External:
 fc(c) Fine cement render to concrete.
 (Colour: Portico, "minka" or similar)
 Coated junctions
 Internal:
 mm Brickwork masonry
 tm Tile on masonry

Floors:

st Stone slab
 sp Stone paving
 hd hardwood decking
 Ceilings:
 pk 5x1 plaster board
 Windows:
 tw Sliding timber windows
 fg fixed glass
 Doors:
 std Sliding timber framed doors
 gd panel lift garage door

Louvers/Screens:

hss Hardwood timber slatted screen
 fmi Fixed metal louvers

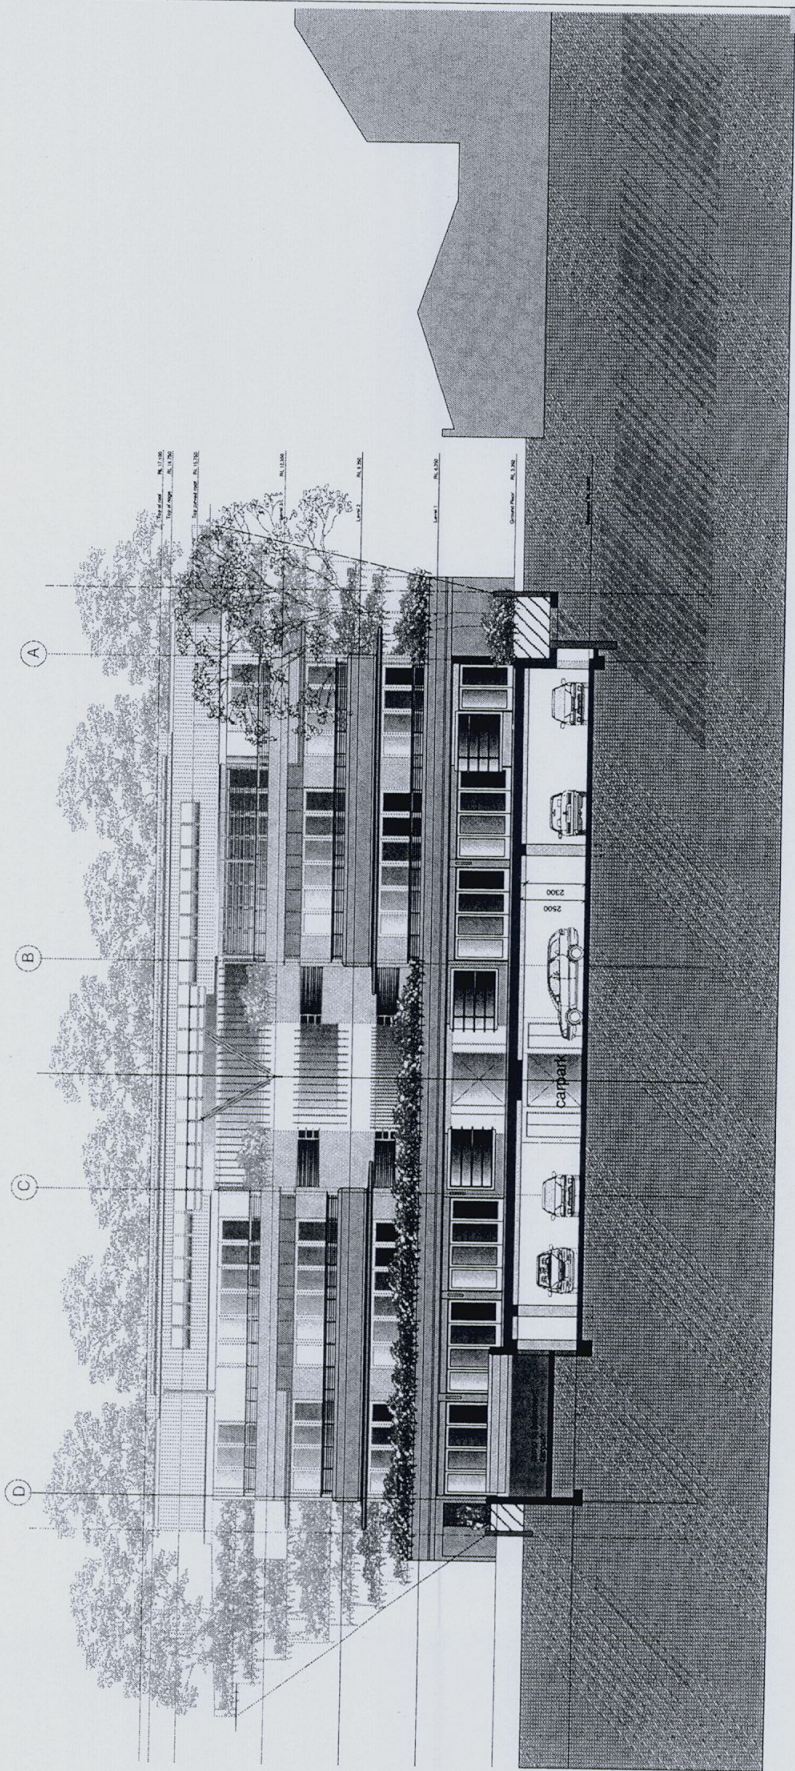

section 5

OCT 09 A DEVELOPMENT APP.

date issue

amendments

drawing : section 5

desig. no. : DA 20

scale :

date : OCT 08

drawn :

checked :


1112-1118 Barreremoy Road
 Palm Beach

LESIAK ARCHITECTS PTY LTD
 the studio, 1118 Barreremoy Road Palm Beach NSW
 PO Box 30 Palm Beach NSW 2108
 telephone : 02 9424 4500
 email : lesiakarchitects@bigpond.com

notes

Legend

- Roof:
 g completed copper sheeting, cladding, etc
 cp copper gutters
 dp round copper down pipes
 Soffit:
 ac fibre cement
 pf plywood soffit lining
 Solar Panels:
 Type A
 Type B Solar hot water panels with remote storage
 Type C Photovoltaic cells
 Walls:
 External:
 frc(c) Fine cement render to concrete
 (Colour Porlex "mexcal" or similar)
 s Coloured sandstone
 Internal:
 rm Rendered masonry
 tm Tiles on masonry
 Floors:
 st Stone tiling
 sp Stone paving
 hd hardwood decking
 Ceilings:
 pl Set plaster board
 Windows:
 tw Sliding timber windows
 fg fixed glass
 Doors:
 sid Sliding timber framed doors
 gd panel lift garage door
 Louvres/SCREENS:
 hss Hardwood timber slatted screen
 fm Fixed metal louvres

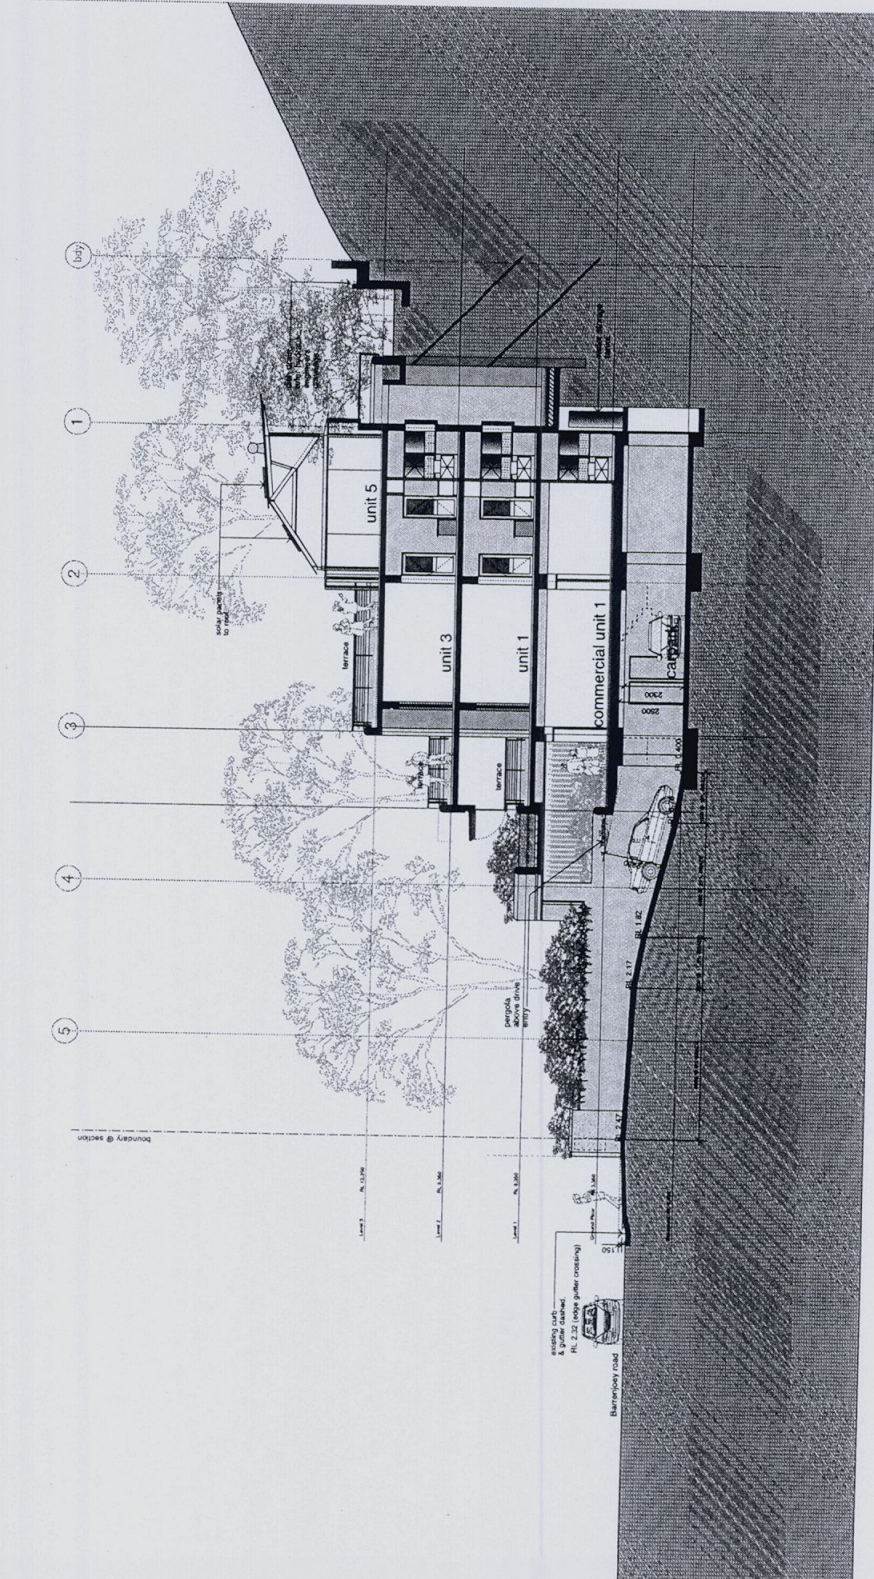

OCT 09 A DEVELOPMENT APP.
 date issue
 amendments

drawing : section driveway
 dwg. no. : DA.21
 scale : 1:100@A1 / 1:200@A3
 date : OCT 09
 drawn :
 checked :


1112-1118 Barrowby Road
 Palm Beach

section driveway

LESIAK ARCHITECTS PTY LTD
 the studio, 1118 Barrowby Road Palm Beach NSW
 telephone 612 874 1010 fax number 612 874 5502
 email lesiakarchitects@bigpond.com

notes

- Legend**
- Roof:
 n corrugated copper sheeting, cappings, etc
 c copper gutters
 d down copper down pipes
- Soft:
 fc set fibre cement
 al plywood soffits/living
- Solar Panels:**
 Type A solar hot water panels with remote storage
 Type B photovoltaic cells
- Walls:**
 External:
 fc/c first cement render to concrete
 (Colour Perfers "marble" or "panda")
 s Coursed sandstone
 Internal:
 mm rendered masonry
 tm tiles on masonry
- Floors:**
 st Stone tiling
 sp Stone paving
 hd hardwood decking
- Ceilings:**
 pb Set plaster board
- Windows:**
 stw Sliding timber windows
 fg fixed glass
- Doors:**
 std Sliding timber framed doors
 gd panel lift garage door
- Louvers/Screens:**
 hns Harwood timber slatted screen
 fm Fixed metal louvers

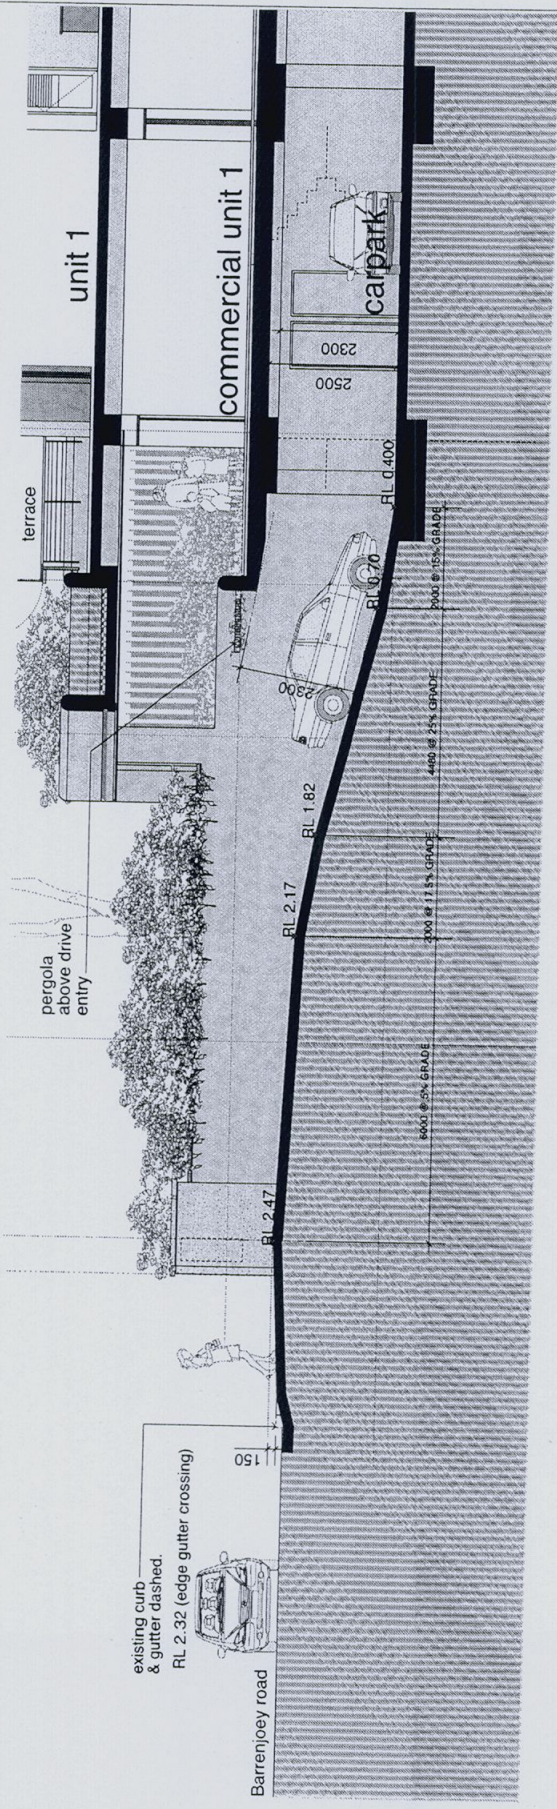

section driveway

OCT 09 A DEVELOPMENT APP.

date issue

amendments

drawing : section driveway

dwg no : DA 22

scale : 1:50 @ A1 / 1:100 @ A3



date : OCT 09

drawn :
 checked :


1112-1118 Barrenjoey Road
 Palm Beach

LESUIK ARCHITECTS PTY LTD
 the studio: 1112-1118 Barrenjoey Road Palm Beach NSW
 the office: 1112-1118 Barrenjoey Road Palm Beach NSW
 telephone: 612 9974 1010 faxline: 612 9974 5502
 www.lesuikarchitects.com.au

notes

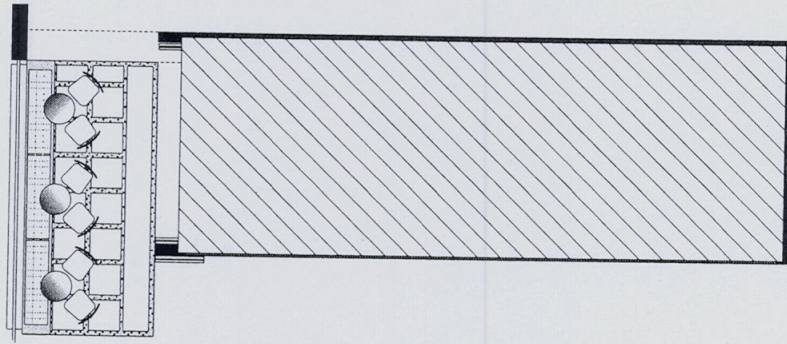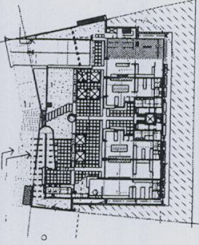

area. 49 sq metres

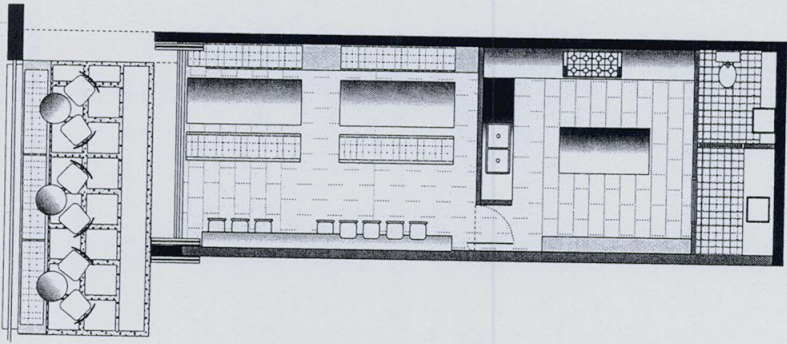

OCT 09 A DEVELOPMENT APP

date issue

amendments

drawing : COMMERCIAL UNIT 1

dwg no. : DA 23

scale : 1:50 (A1) / 1:100 (A3)

date : OCT 09




drawn :

checked :

1112-1118 Barrupooly Road
Palm Beach

LESIAK ARCHITECTS PTY LTD
 the studio, 1112-1118 Barrupooly Road Palm Beach NSW
 PO BOX 30 Palm Beach NSW 1526
 telephone 61 2 9974 0110 facsimile 61 2 9974 5502
 email lesiak@lesiak.com.au www.lesiak.com

NOBS

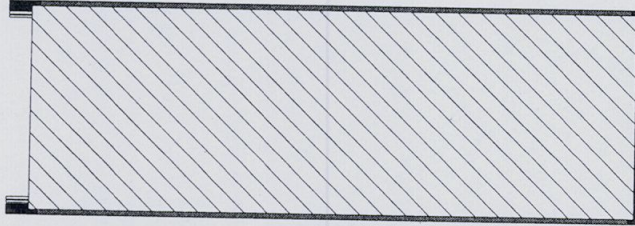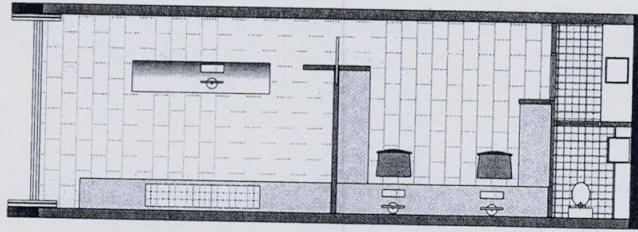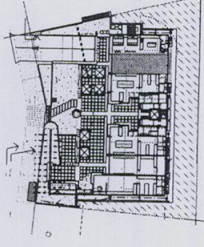

area: 47 sq metres

OCT 09 A DEVELOPMENT APP

date issue

amendments

drawing : COMMERCIAL UNIT 2

diag no. : DA 24

scale : 1:500(A) / 1:100(B)

date : OCT 09




drawn :

checked :

1112-1118 Barenjerry Road
Palm Beach

LESJUK ARCHITECTS PTY LTD
the studio, 1118 Barenjerry Road, Palm Beach, NSW
P.O. Box 50, Palm Beach, NSW 2108
Telephone: (02) 9438 1500
Mobile: (02) 9438 1502
email: lesjukarchitects@bigpond.com

notes

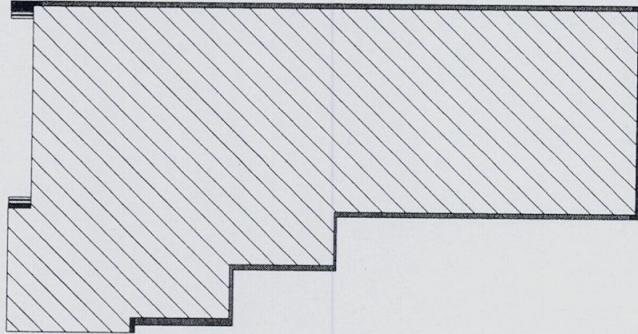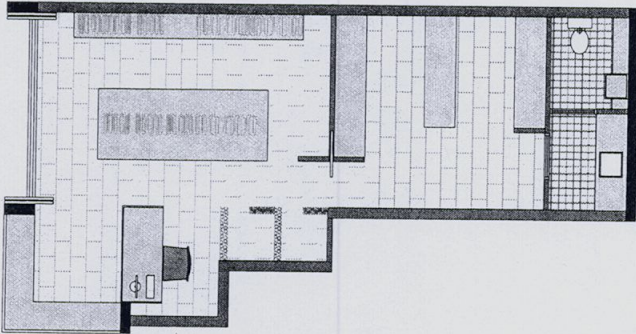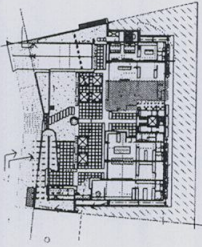

area: 59 sq metres

OCT 09 A DEVELOPMENT APP.
 date issue




amendments

drawing : COMMERCIAL UNIT 3
 dwg. no. : 01.35
 scale : 1:500 A1 / 1100x843
 date : OCT 09
 drawn :
 checked :

1112-1118 Berrymore Road
 Palm Beach

LESJUK ARCHITECTS PTY LTD
 the studio is located at 1112-1118 Berrymore Road Palm Beach NSW
 phone 612 9974 1010 fax 612 9974 5502
 email lesjuk@lesjuk.com.au

notes

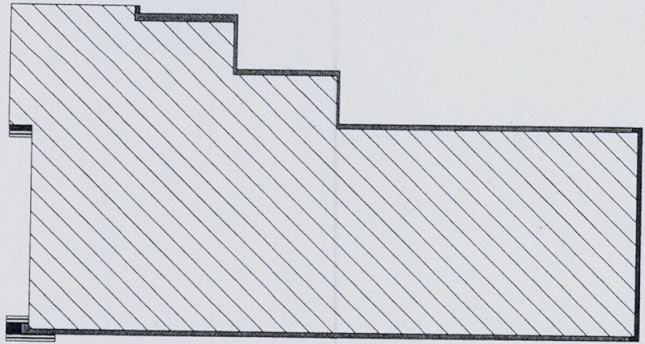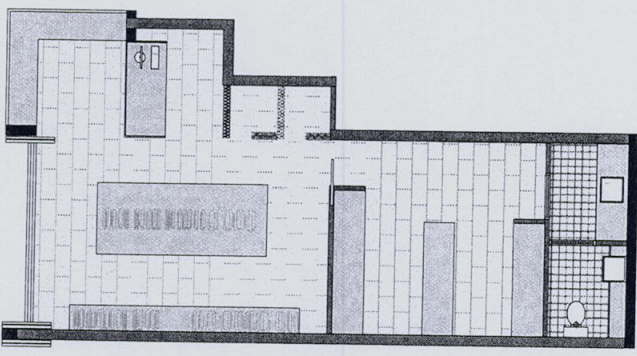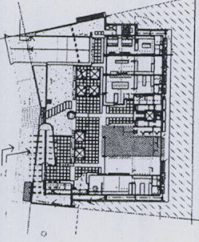

area: 59 sq metres

OCT 09 A DEVELOPMENT APP.

date issue

amendments

drawing : COMMERCIAL UNIT 4

dwg no : DA 26

scale : 1:500 A1 / 1:100 A3

date : OCT 09




drawn :

checked :

1112-1118 Barrington Road
Palm Beach

LESJUK ARCHITECTS PTY LTD
 the studios : 1112-1118 Barrington Road Palm Beach NSW
 PO BOX 30 Palm Beach NSW 1526
 telephone 02 9274 1010 faxline 02 9274 5502
 www.lesjukarchitects.com.au

NOTES

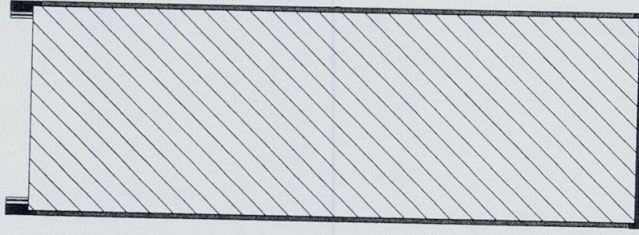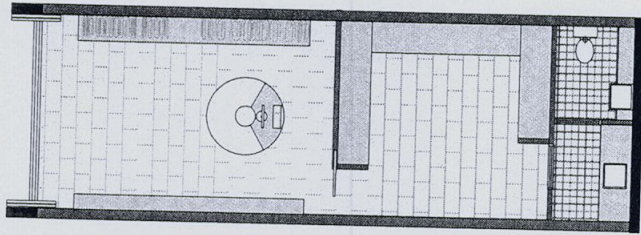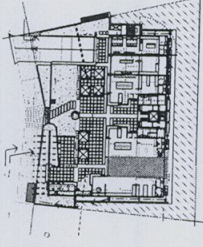

area: 47 sq metres

OCT 09 A DEVELOPMENT APP.

date issue

amendments

drawing : COMMERCIAL UNIT 5

des. no. : DA.27

scale : 1:50 (A1) / 1:100 (A3)

date : OCT 09



drawn :

checked :

1112-1118 Barrenjoey Road
Palm Beach

LESUIK ARCHITECTS PTY LTD
 the studio, 1118 barrenjoey road palm beach one
 palm beach, n.s.w. 1522
 telephone 02 9370 1118
 email lesaik@architects@bigpond.com

NOTES

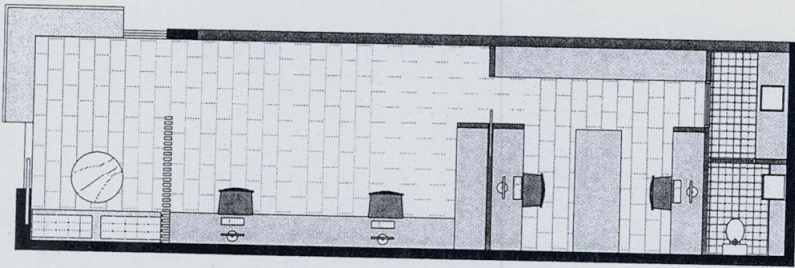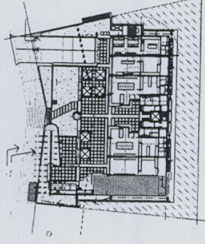

area: 65 sq metres

OCT 09 A DEVELOPMENT APP

date issue

amendments

drawing : COMMERCIAL UNIT 6

prop. no. : DA 26

scale : 1:500(A1) / 1:100(A3)

date : OCT 09



drawn :

checked :

1112-1118 Burnmerry Road
Palm Beach

LESIAK ARCHITECTS PTY LTD
the studio, 1118 Burnmerry Road, Palm Beach, NSW
p0 box 20, palm beach, nsw 2108, australian
telephone: 02 9374 5502
fax: 02 9374 5502
email: lesiakarchitects@bigpond.com

NOTES

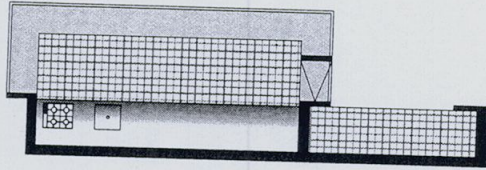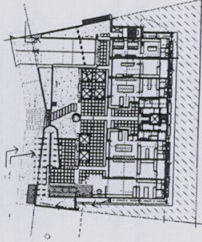

area: 21 sq metres

OCT 09 A DEVELOPMENT APP.

date issue

amendments

drawing : COMMERCIAL UNIT 7

desig. no. : DA 29

scale : 1:500(A1/1100)@A3

date : OCT 09




drawn :




checked :

1112-1118 Batemans Bay Road
Palm Beach

LESUIK ARCHITECTS PTY LTD
the studio, 1118 Batemans Bay Road Palm Beach NSW
Australia
Telephone 02 9374 1010 Facsimile 02 9374 5522
email lesuikarchitects@bigpond.com

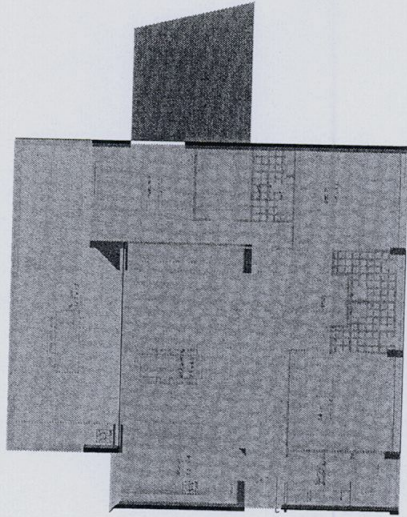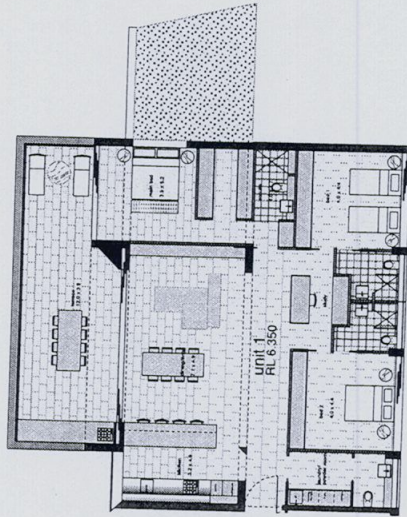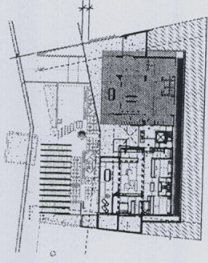notes



-  interior area 162 sq metres
-  exterior area 45 sq metres
-  landscaped area 23 sq metres

OCT 09 A DEVELOPMENT APP.

date issue




amendments




Drawing : RESIDENTIAL UNIT 1
 Des. no. : DA.30
 scale : 1:500(A1) / 1:1000(A3)
 date : OCT 09
 drawn :
 checked :

1112-1118 Barenjeey Road Palm Beach

LESIAK ARCHITECTS PTY LTD
 the studio, 1118 Barenjeey Road Palm Beach QLD
 Australia 4225
 telephone 012 9974 110 fax number 012 9974 5502
 email lesiakarchitects@bigpond.com

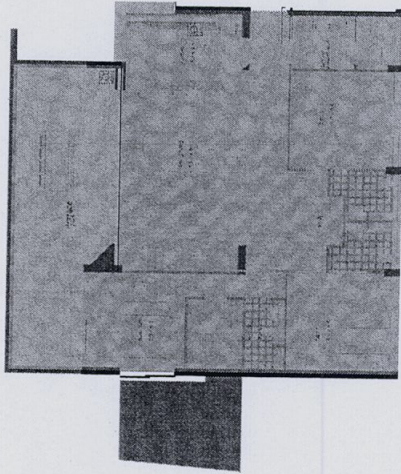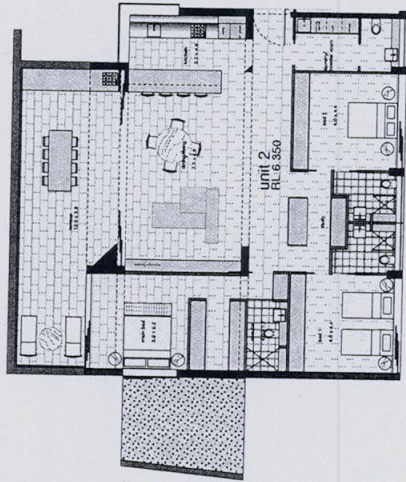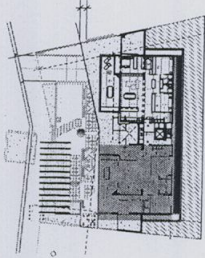notes



-  interior area 162 sq metres
-  exterior area 45 sq metres
-  landscaped area 17 sq metres

OCT 09 A DEVELOPMENT APP.

date issue




amendments




drawing : RESIDENTIAL UNIT 2
 des. no. : DA.31
 scale : 1:200(A) / 1:100(B,C)
 date : OCT 09
 drawn :
 checked :

1112-1118 Barriney Road
Palm Beach

LESJUK ARCHITECTS PTY LTD
 the studio, 118 barriney road palm beach new
 south wales 4217 australia
 telephone 61 2 974 11010 fax 61 2 974 5502
 email lesjukarchitects@bigpond.com

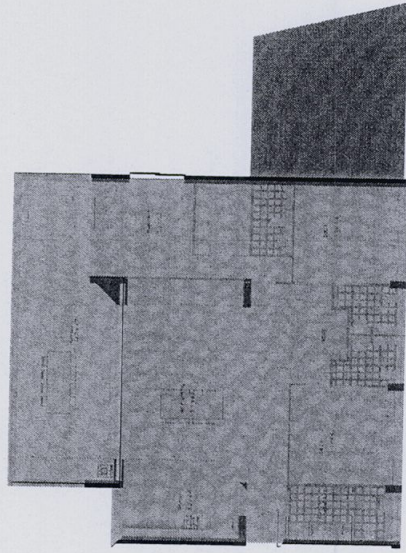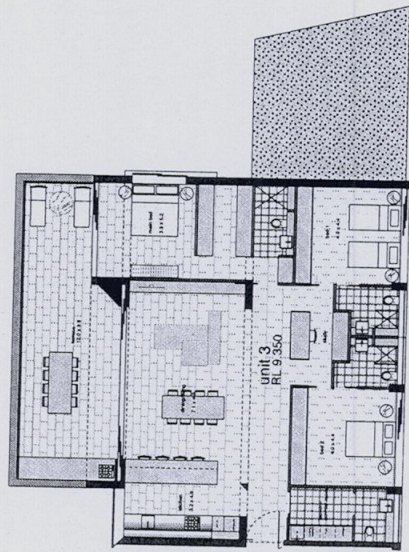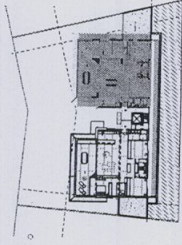notes



-  interior area 162 sq metres
-  exterior area 48 sq metres
-  landscaped area 37 sq metres

OCT 09 A DEVELOPMENT APP.




date issue
amendments




drawing : RESIDENTIAL UNIT 3
 dwg. no. : DA 32
 scale : 1:500 A1 / 1:1000 A3
 date : OCT 09
 drawn :
 checked :

1112-1118 Barrington Road
Palm Beach

LESJUK ARCHITECTS PTY LTD
 the Arcade, 1118 Barrington Road, Palm Beach, Queensland 4216
 PO Box 50 Palm Beach QLD 4216
 telephone 61 61 974 1110 fax 61 61 974 5502
 email lesjukarchitects@bigpond.com

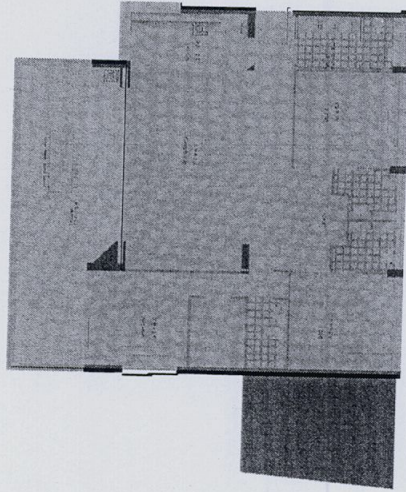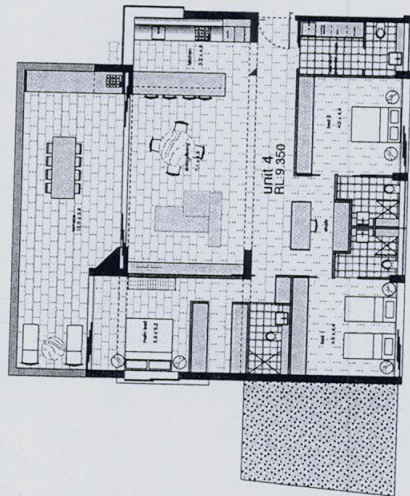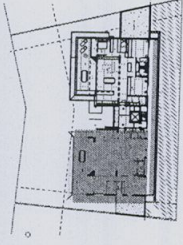NOTES



-  interior area 162 sq metres
-  exterior area 45 sq metres
-  landscaped area 25 sq metres

OCT 09 A DEVELOPMENT APP.

date issue

amendments

drawing : RESIDENTIAL UNIT 4

desig. no. : DA.33

scale : 1:50(0A1) / 1:100(0A3)

date : OCT 09




drawn :




checked :

1112-1118 Barrenjoey Road
Palm Beach

LESJUK ARCHITECTS PTY LTD
 the studios, 1118 Barrenjoey Road Palm Beach NSW
 PO Box 30 Palm Beach NSW 2110
 telephone : 02 9438 4522
 email : lesjukarchitects@bigpond.com

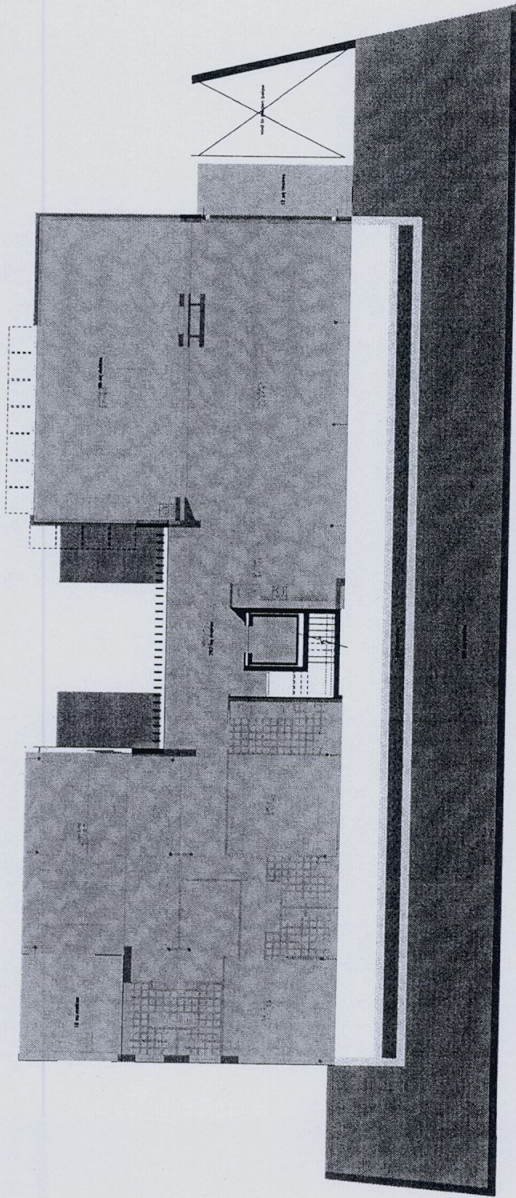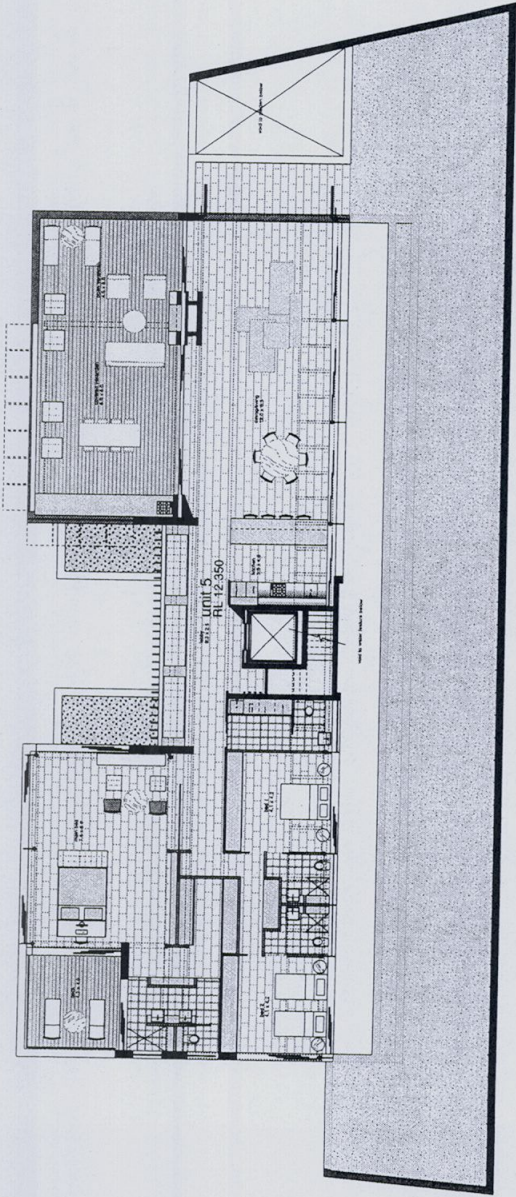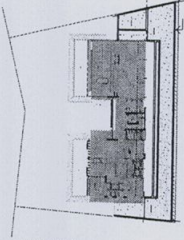notes




	interior area	262 sq metres
	exterior area	97 sq metres
	landscaped area	221 sq metres

OCT 09 A DEVELOPMENT APP
 date issue
 amendments
 drawing : RESIDENTIAL UNIT 5
 dwg. no. : DA 34
 scale : 1:50 @ A1 / 1:100 @ A3
 date : OCT 09
 drawn :
 checked :

1112-1118 Barrenjoey Road
 Palm Beach

LESUIK ARCHITECTS PTY LTD
 the studio, 1118 barrenjoey road palm beach nsw
 po box 97 palm beach nsw 2110
 telephone : 02 9438 1452
 email : lesuikarchitects@bigpond.com

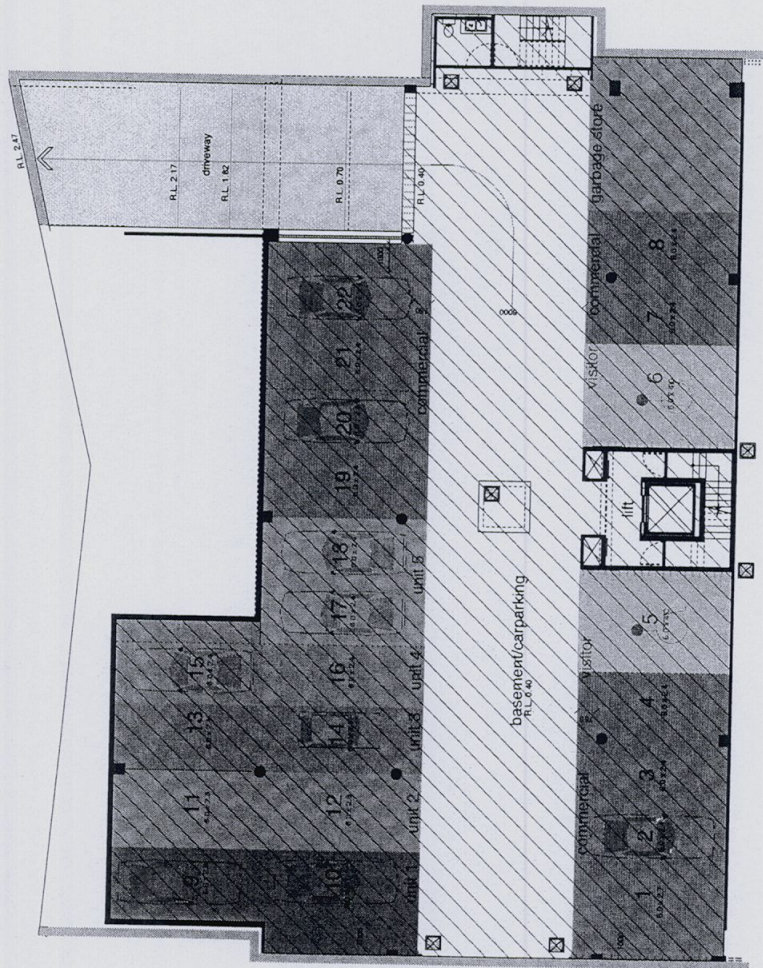

Area	Overall Interior Area
overall interior area	262 sq metres
unit 1 carparking	41 sq metres
unit 2 carparking	36.5 sq metres
unit 3 carparking	31.5 sq metres
unit 4 carparking	33.5 sq metres
unit 5 carparking	32sq metres
commercial carparking	166.5sq metres
commercial carparking	47sq metres
garbage store	35sq metres
circulation	161 sq metres
driveway	82sq metres

OCT 09 A DEVELOPMENT APP.
 date issue
 amendments
 drawing : BASEMENT AREAS
 dwg no. : DA35
 scale : 1:50@A1/1100@A3
 date : OCT 09
 drawn :
 checked :
 1112-1118 Barronjory Road
 Palm Beach

LESJUK ARCHITECTS PTY LTD
 the studio, 1118 Barronjory Road, Palm Beach NSW
 PO BOX 30 Palm Beach NSW 2138
 telephone 61 2 9974 1010 faxnumber 61 2 9974 5502
 email lesjukarchitects@pajpa.com