





## APPENDIX B – UPDATED ARCHITECTURAL PLANS



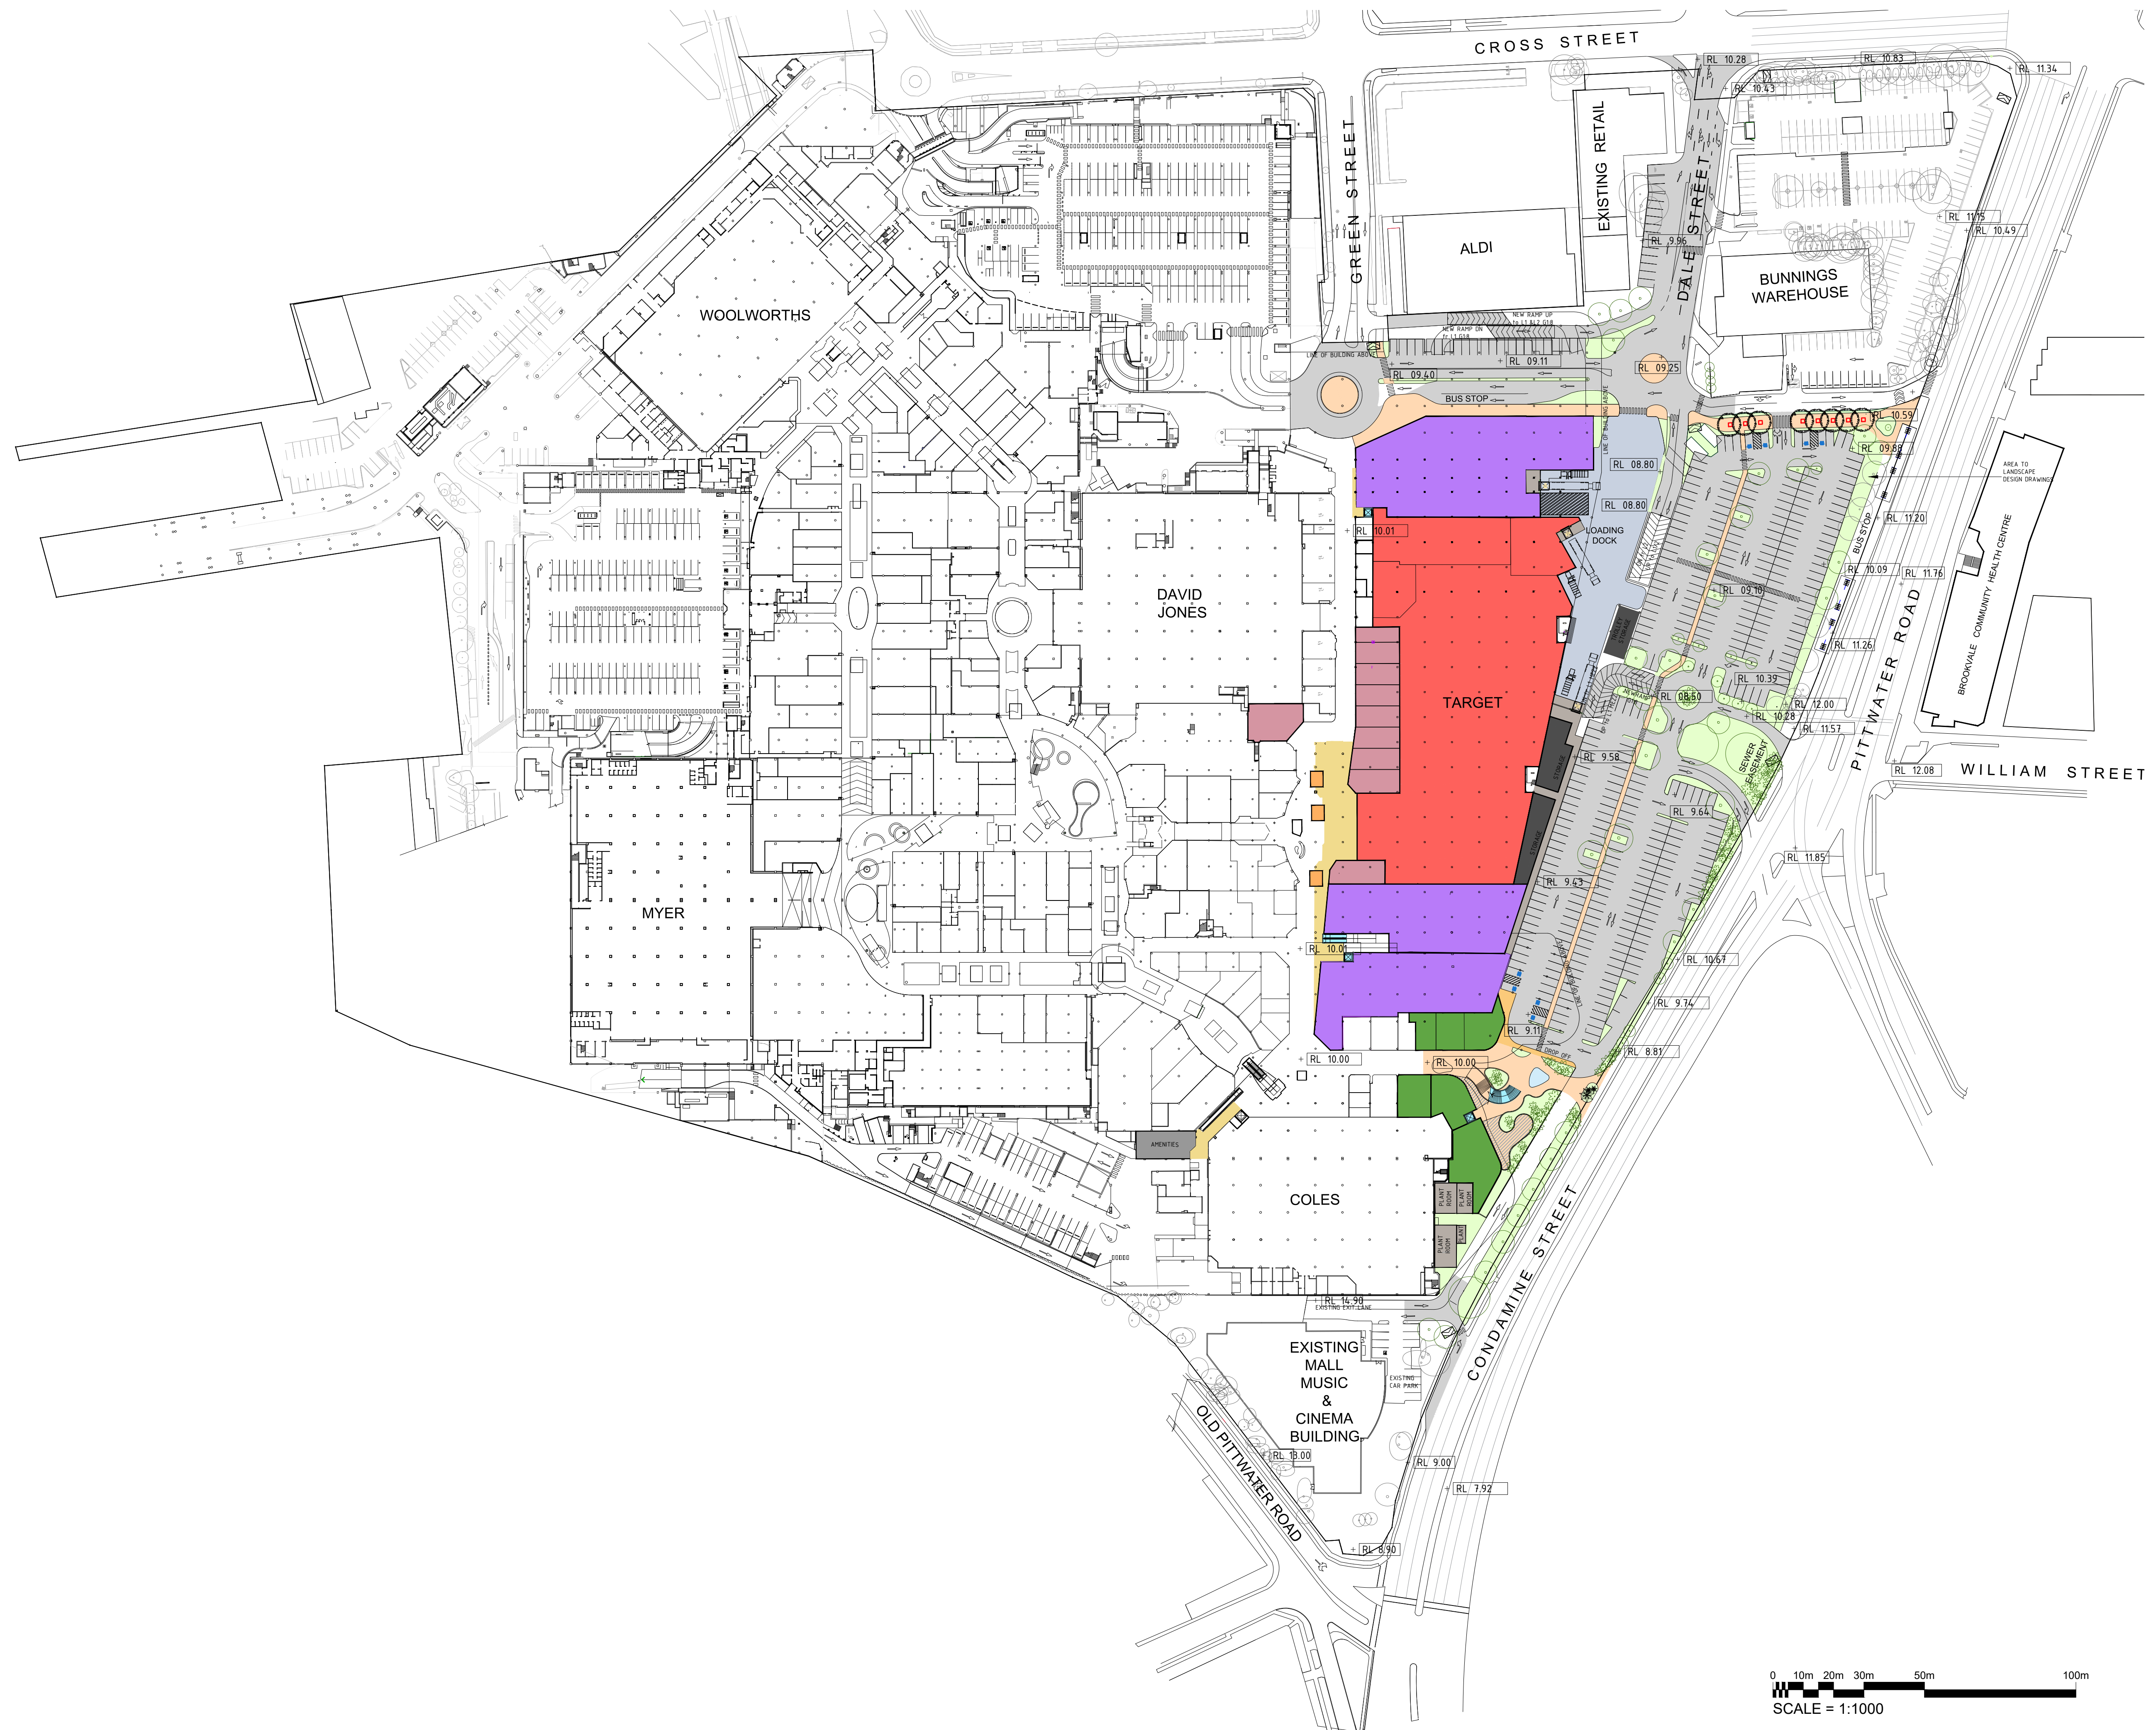

- LEGEND**
- PROPOSED:**
- PROPOSED MAJOR
  - PROPOSED MINI-MAJOR
  - PROPOSED SPECIALTY
  - PROPOSED KIOSK
  - PROPOSED CINEMA
  - PROPOSED MALL
  - PROPOSED FOOD
  - PROPOSED VERTICAL TRANSPORT
  - PROPOSED AMENITIES/STORAGE
  - PROPOSED FORECOURT
  - PROPOSED SERVICE
  - PROPOSED CAR PARK
- EXISTING TREES
- PROPOSED TREES
- CENTRE DIRECTORY SIGNAGE: PROPOSED LOCATIONS

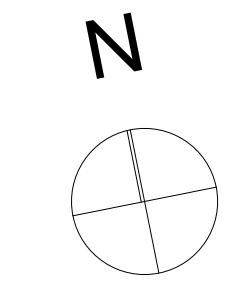

- NOTES:**
- This document describes a Design Intent only.
  - Written dimensions take precedence over scaling and are to be checked on site.
  - Refer to all project documentation before commencing work.
  - Refer any discrepancies to the Project Design Manager.
  - Copyright is retained by Scentre Design and Construction.
  - Written authority is required for any reproduction.




Scentre Design and Construction Pty Limited  
 85 Castlereagh Street, Sydney NSW 2000  
 Phone (02) 9558 7000 Fax (02) 9558 8500  
 GPO Box 4004 Sydney NSW 2001  
 ACN 989 287 285

Title  
**PROPOSED GROUND LEVEL**

Centre  
**WARRINGAH MALL  
 STAGE 02  
 SCHEME 14F**


**DEVELOPMENT APPLICATION**

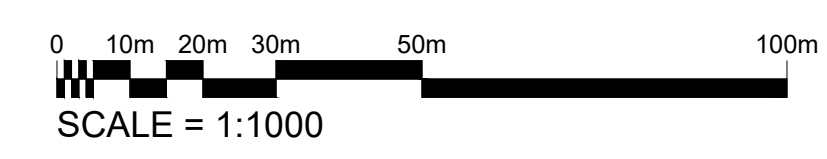

|               |             |          |
|---------------|-------------|----------|
| Project No.   | Drawing No. | Revision |
| 11754         |             |          |
| Drawing Scale | 01.5201     |          |
| 100% @A1      |             |          |
| File Name     | 2018-03-25  |          |

WARRINGAH MALL STAGE 02 DEVELOPMENT APPLICATION - PROPOSED GROUND LEVEL - SCHEME 14F - 01.5201



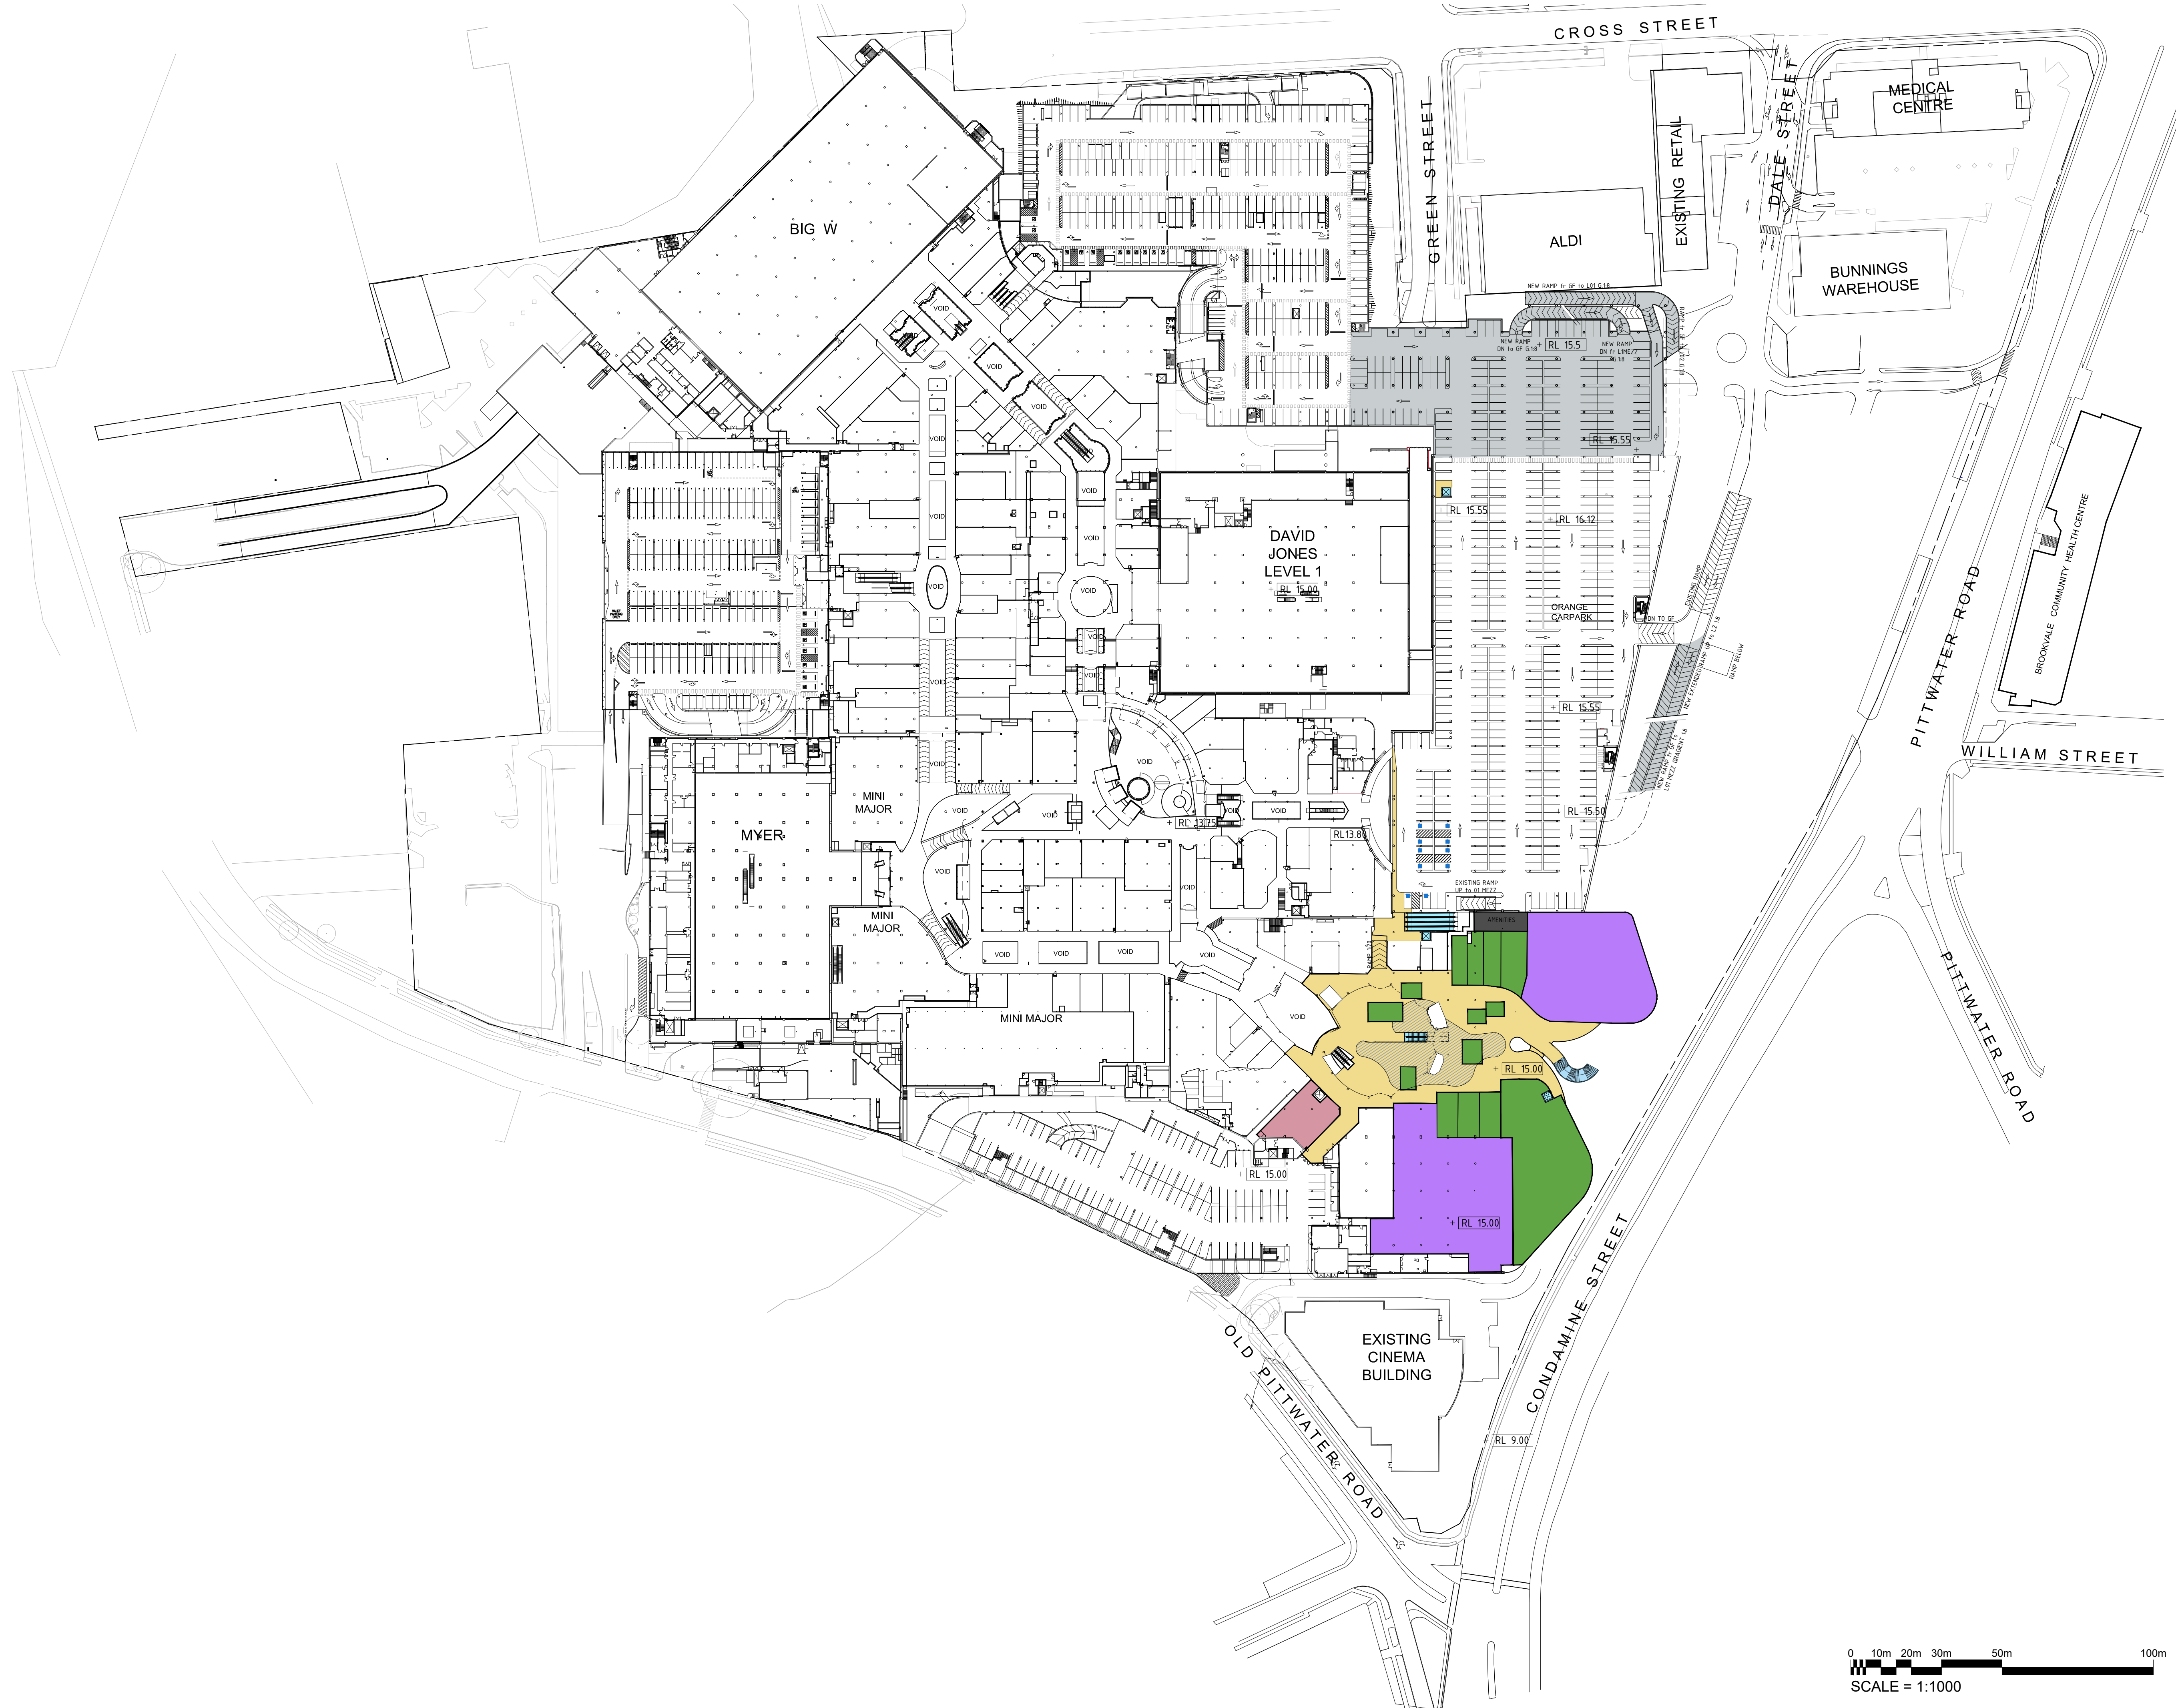

- LEGEND**  
**PROPOSED:**
- PROPOSED MAJOR
  - PROPOSED MINI-MAJOR
  - PROPOSED SPECIALTY
  - PROPOSED KIOSK
  - PROPOSED CINEMA
  - PROPOSED MALL
  - PROPOSED FOOD
  - PROPOSED VERTICAL TRANSPORT
  - PROPOSED AMENITIES/STORAGE
  - PROPOSED FORECOURT
  - PROPOSED SERVICE
  - PROPOSED CAR PARK

- NOTES:**
- This document describes a Design Intent only.
  - Written dimensions take precedence over scaling and are to be checked on site.
  - Refer to all project documentation before commencing work.
  - Refer any discrepancies to the Project Design Manager.
  - Copyright is retained by Scentre Design and Construction.
  - Written authority is required for any reproduction.



Owner and Operator: **Westfield** in Australia and New Zealand


Scentre Design and Construction Pty Limited  
 85 Castlereagh Street, Sydney NSW 2000  
 Phone (02) 9558 7000 Fax (02) 9026 8500  
 GPO Box 4204 Sydney NSW 2001  
 ACN 600 267 205

Title  
**PROPOSED LEVEL 1**

Centre  
**WARRINGAH MALL  
 STAGE 02  
 SCHEME 14F**


**DEVELOPMENT  
 APPLICATION**

|               |             |          |
|---------------|-------------|----------|
| Project No.   | Drawing No. | Revision |
| 11754         |             |          |
| Drawing Scale | 01.5203 1   |          |
| Plot Date     | 2018-07-23  |          |

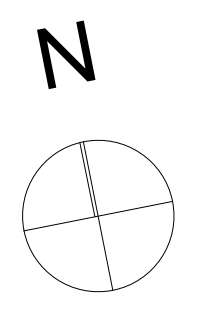

I:\WARRINGAH\_MALL\_DEVELOPMENT\144F\_214F\CONCEPT\2018\01\SCHEME\_14F\_MALL\_LEVEL\_14F.DWG



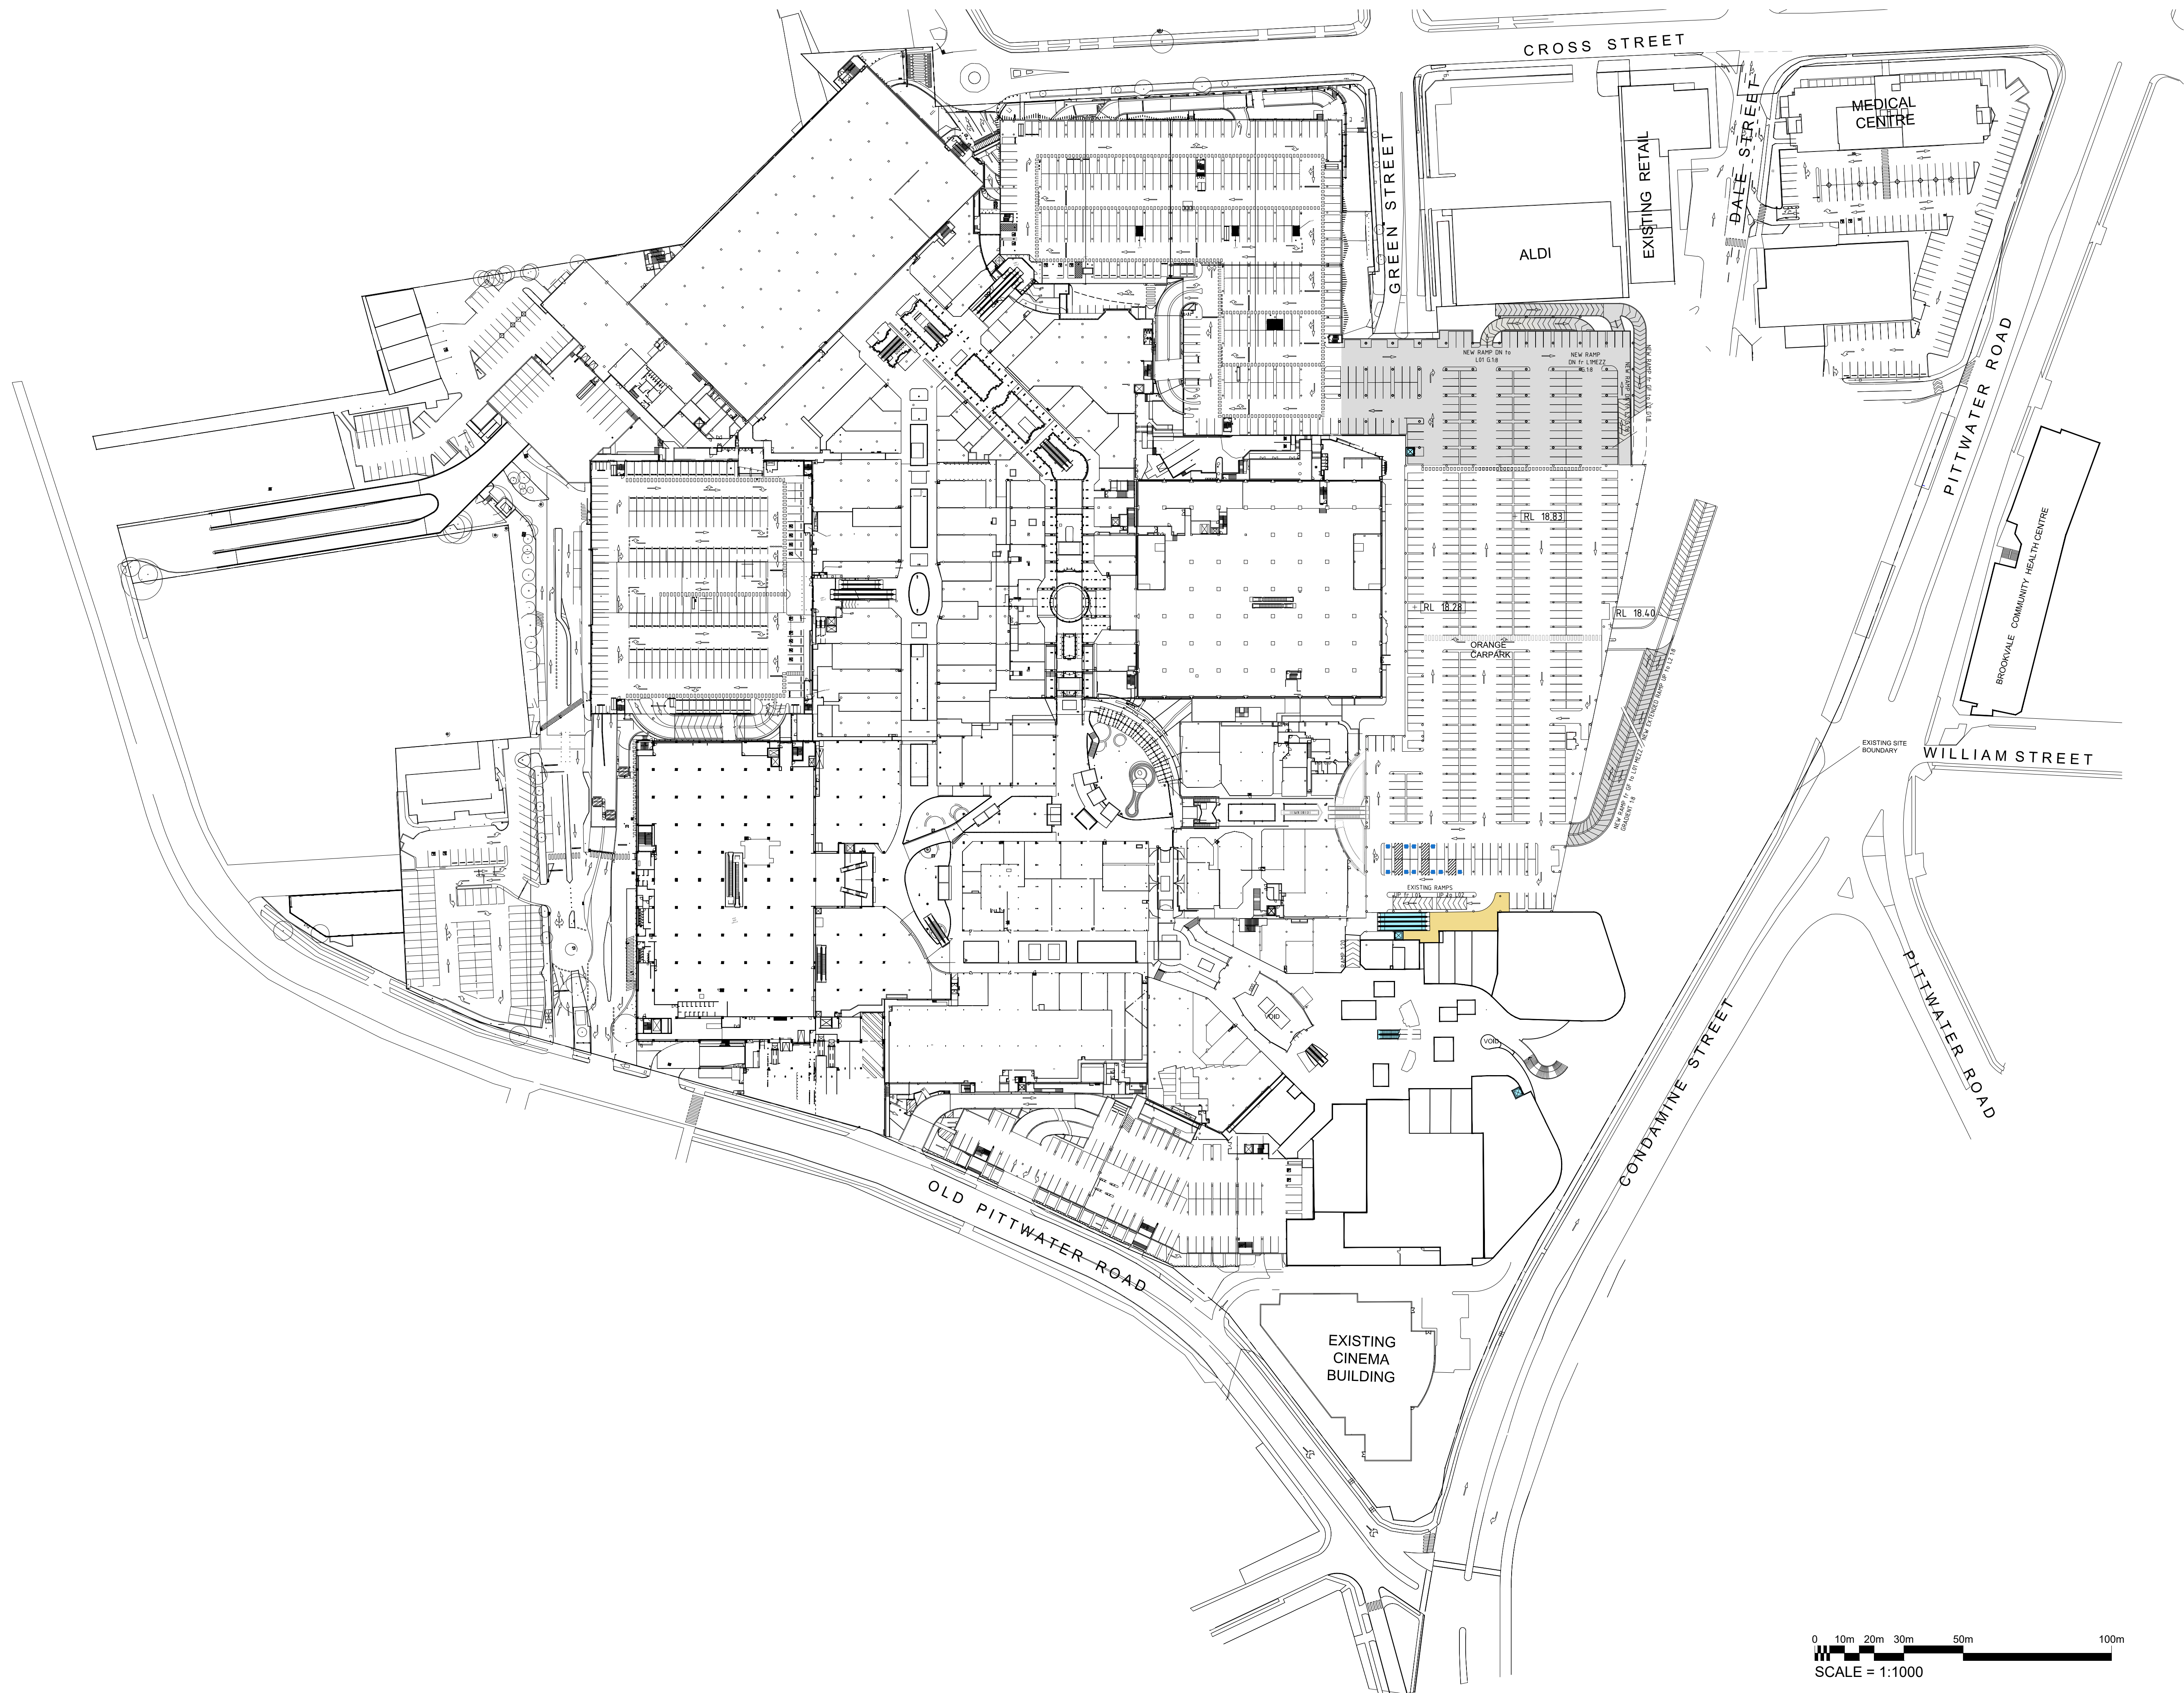

- LEGEND  
PROPOSED:
- PROPOSED MAJOR
  - PROPOSED MINI-MAJOR
  - PROPOSED SPECIALTY
  - PROPOSED KIOSK
  - PROPOSED CINEMA
  - PROPOSED MALL
  - PROPOSED FOOD
  - PROPOSED VERTICAL TRANSPORT
  - PROPOSED AMENITIES/STORAGE
  - PROPOSED FORECOURT
  - PROPOSED SERVICE
  - PROPOSED CAR PARK

- NOTES:
- This document describes a Design Intent only.
  - Written dimensions take precedence over scaling and are to be checked on site.
  - Refer to all project documentation before commencing work.
  - Refer any discrepancies to the Project Design Manager.
  - Copyright is retained by Scentre Design and Construction.
  - Written authority is required for any reproduction.



SCENTRE GROUP

Owner and Operator: Westfield in Australia and New Zealand


Scentre Design and Construction Pty Limited  
 85 Castlereagh Street, Sydney NSW 2000  
 Phone (02) 9358 7000 Fax (02) 9028 8500  
 GPO Box 4004 Sydney NSW 2001  
 ACN 000 287 205

Title  
**PROPOSED LEVEL 1  
 MEZZANINE**

Centre  
**WARRINGAH MALL  
 STAGE 02  
 SCHEME 14F**


**DEVELOPMENT  
 APPLICATION**

|                          |                         |               |
|--------------------------|-------------------------|---------------|
| Project No.<br>11754     | Drawing No.<br>100% @A1 | Revision<br>1 |
| Issue Date<br>2018-07-24 |                         |               |

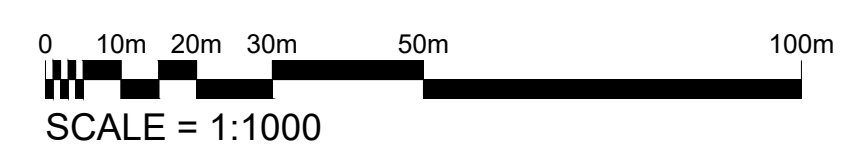

I:\WARRINGAH\DEVELOPMENT\STAGE 02\CONCEPT\201807\201807\WARRINGAH\_MALL\_STAGE\_02\_SCH\_14F\_1422260



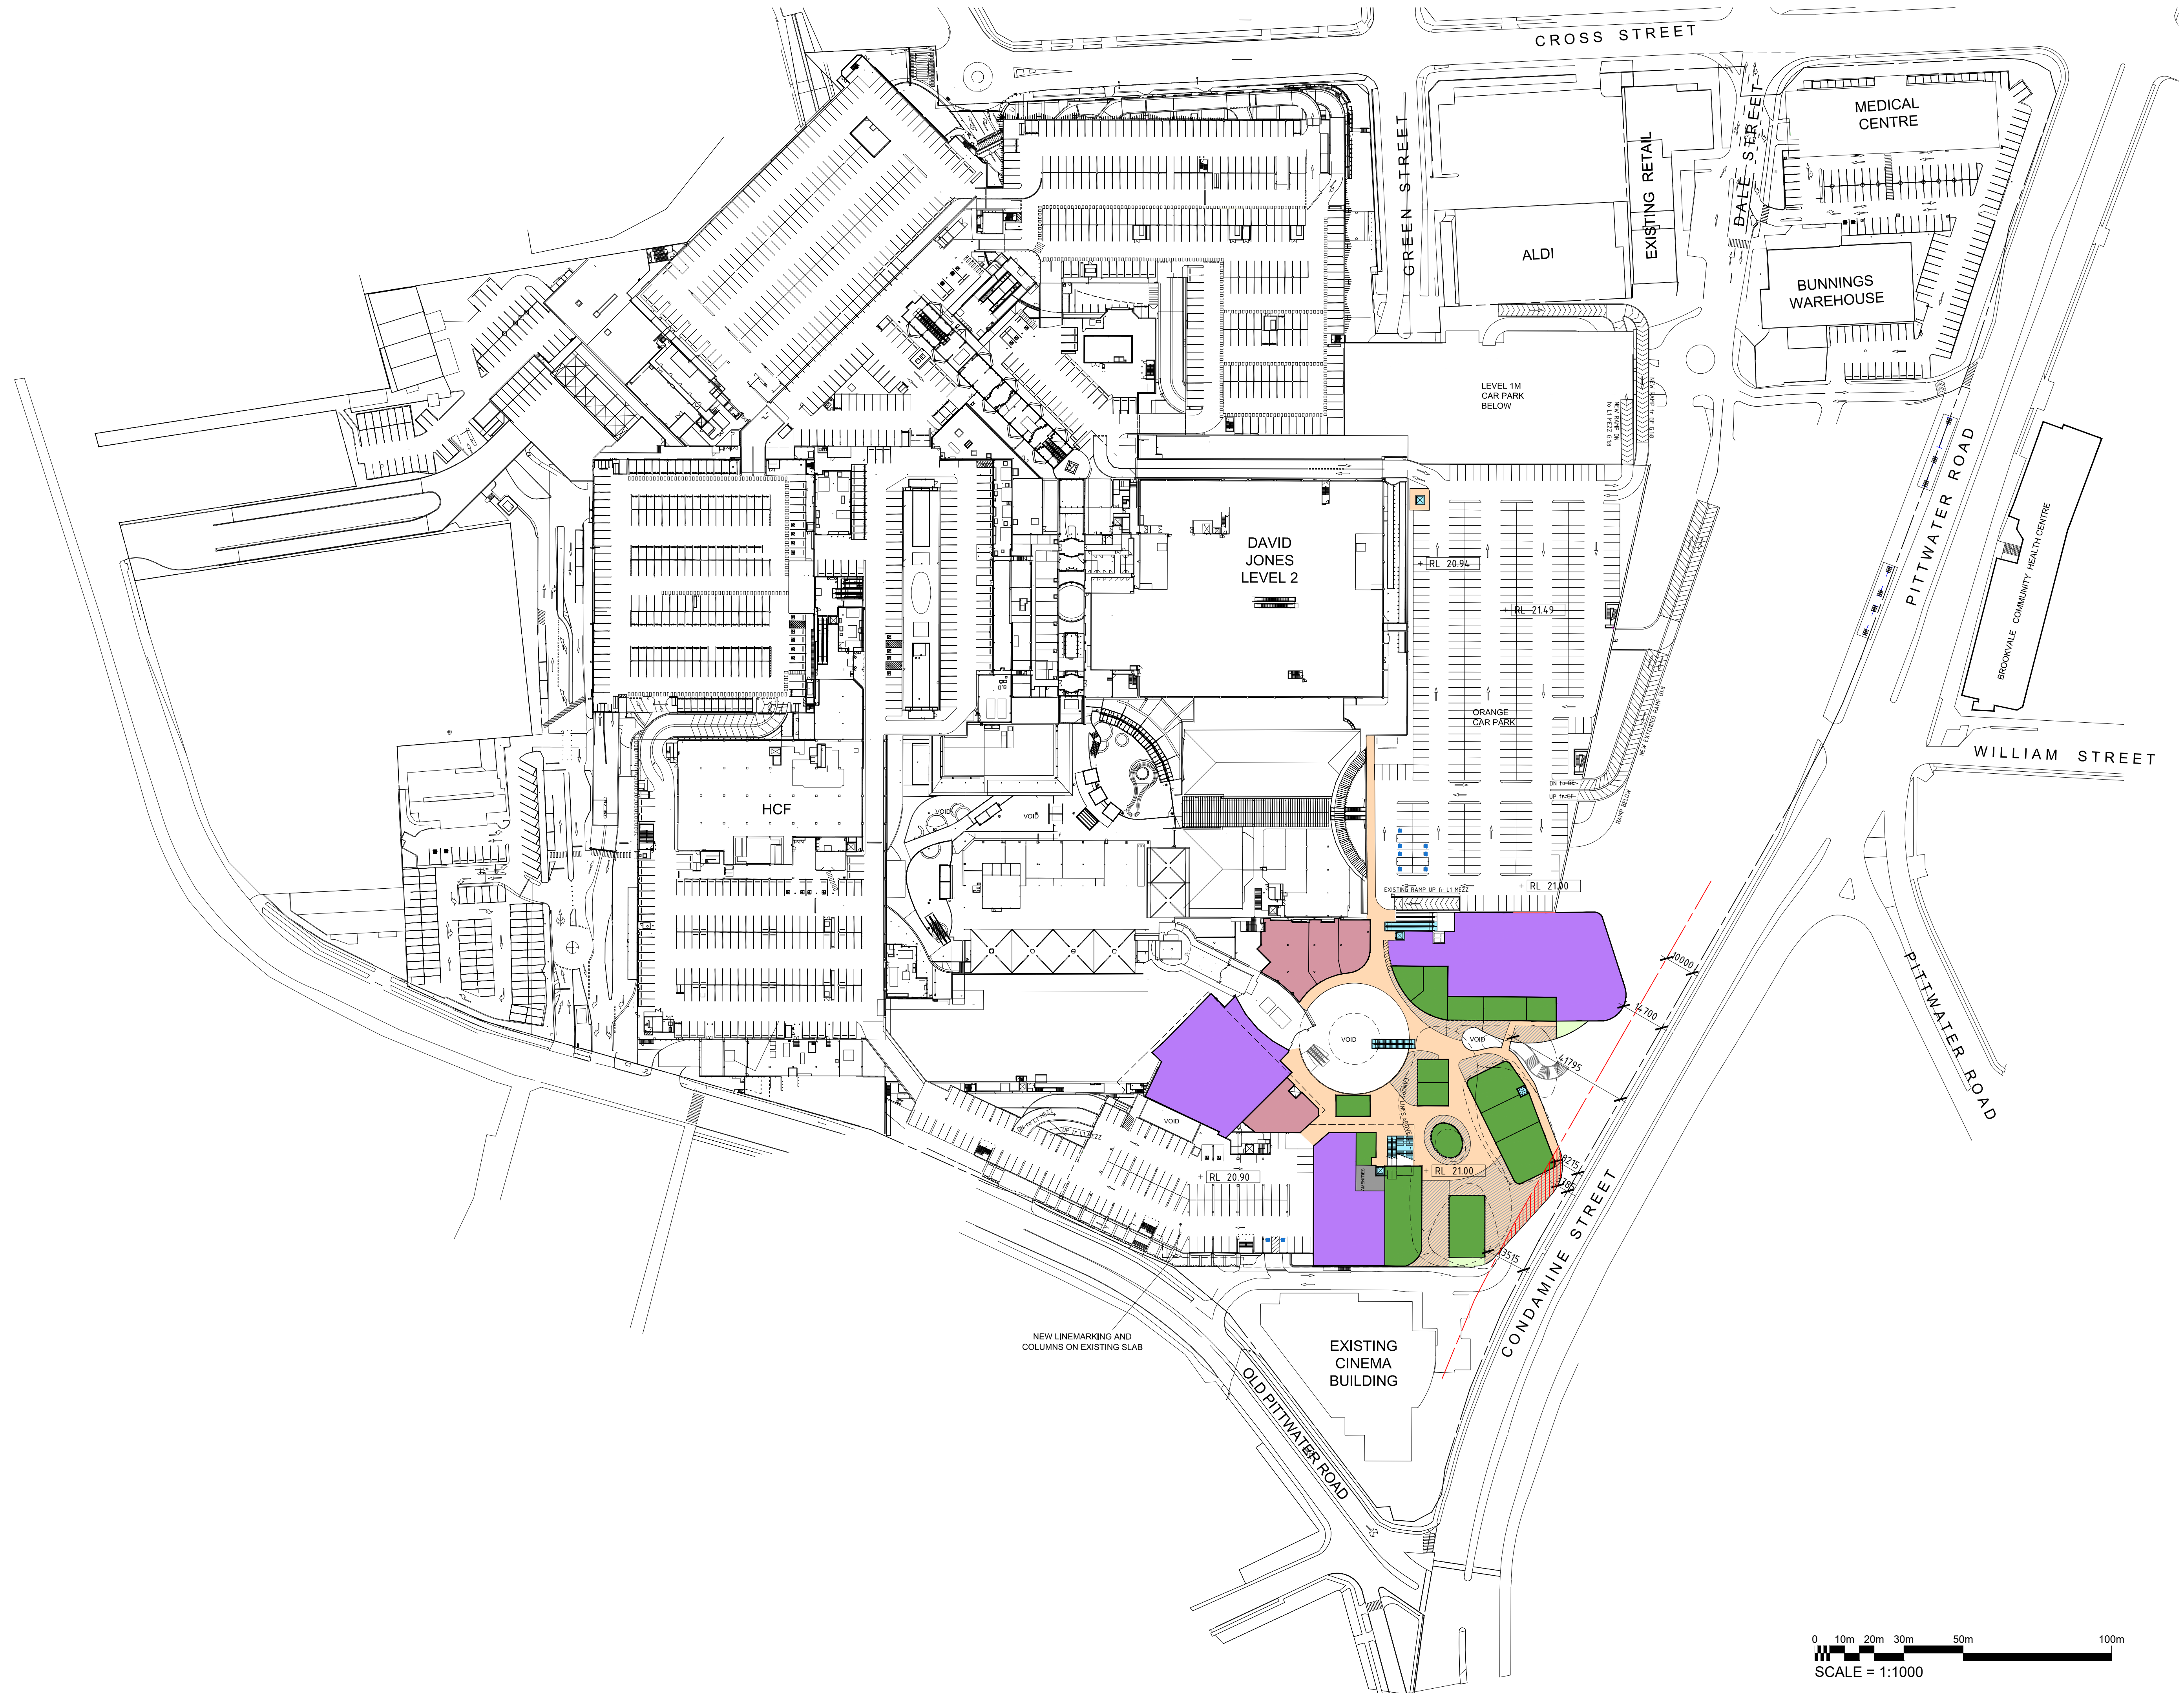

- LEGEND**
- PROPOSED:**
- PROPOSED MAJOR
  - PROPOSED MINI-MAJOR
  - PROPOSED SPECIALTY
  - PROPOSED KIOSK
  - PROPOSED CINEMA
  - PROPOSED MALL
  - PROPOSED FOOD
  - PROPOSED VERTICAL TRANSPORT
  - PROPOSED AMENITIES/STORAGE
  - PROPOSED FORECOURT
  - PROPOSED SERVICE
  - PROPOSED CAR PARK

- NOTES:**
- This document describes a Design Intent only.
  - Written dimensions take precedence over scaling and are to be checked on site.
  - Refer to all project documentation before commencing work.
  - Refer any discrepancies to the Project Design Manager.
  - Copyright is retained by Scentre Design and Construction.
  - Written authority is required for any reproduction.



**SCENTRE GROUP**

Owner and Operator of Westfield in Australia and New Zealand



Scentre Design and Construction Pty Limited  
85 Castlereagh Street, Sydney NSW 2000  
Phone (02) 9358 7000 Fax (02) 9026 8500  
GPO Box 4004 Sydney NSW 2001  
ACN 600 267 265

**PROPOSED LEVEL 2**

**WARRINGAH MALL  
STAGE 02  
SCHEME 14F**

**DEVELOPMENT  
APPLICATION**

|                         |                         |               |
|-------------------------|-------------------------|---------------|
| Project No.<br>11754    | Drawing No.<br>100% @A1 | Revision<br>1 |
| Plot Date<br>2018-08-01 |                         |               |

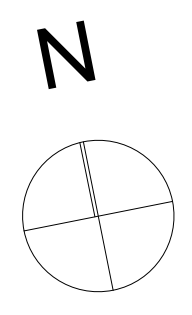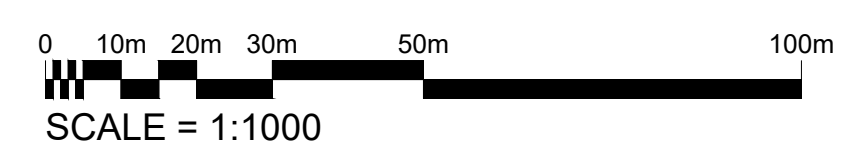


1: WARRINGAH MALL DEVELOPMENT - STAGE 02 (DEVELOPMENT) 2018-01 (CAD) 100% @A1 - 2018-08-01





- LEGEND
- PROPOSED:
- PROPOSED MAJOR
  - PROPOSED MINI-MAJOR
  - PROPOSED SPECIALTY
  - PROPOSED KIOSK
  - PROPOSED CINEMA
  - PROPOSED MALL
  - PROPOSED FOOD
  - PROPOSED VERTICAL TRANSPORT
  - PROPOSED AMENITIES/STORAGE
  - PROPOSED FORECOURT
  - PROPOSED SERVICE
  - PROPOSED CAR PARK

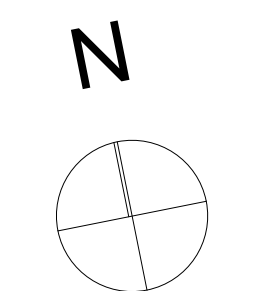

- NOTES:
- This document describes a Design Intent only.
  - Written dimensions take precedence over scaling and are to be checked on site.
  - Refer to all project documentation before commencing work.
  - Refer any discrepancies to the Project Design Manager.
  - Copyright is retained by Scentre Design and Construction.
  - Written authority is required for any reproduction.



Owner and Operator: **Westfield** in Australia and New Zealand

Scentre Design and Construction Pty Limited  
 85 Castlereagh Street, Sydney NSW 2000  
 Phone (02) 9558 7000 Fax (02) 9528 8500  
 GPO Box 4004 Sydney NSW 2001  
 AON 000 387 265


Title

**PROPOSED LEVEL 3**

Centre

**WARRINGAH MALL**  
**STAGE 02**  
**SCHEME 14F**

**DEVELOPMENT APPLICATION**

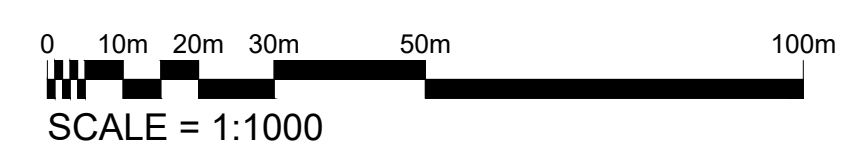



| Project No.   | Drawing No.    | Revision |
|---------------|----------------|----------|
| 11754         |                |          |
| Drawing Scale | <b>01.5207</b> | <b>0</b> |
| First Date    |                |          |
| 06.07.2018    |                |          |



LEGEND

PROPOSED:

- PROPOSED MAJOR
- PROPOSED MINI-MAJOR
- PROPOSED SPECIALTY
- PROPOSED KIOSK
- PROPOSED CINEMA
- PROPOSED MALL
- PROPOSED FOOD
- PROPOSED VERTICAL TRANSPORT
- PROPOSED AMENITIES/STORAGE
- PROPOSED FORECOURT
- PROPOSED SERVICE
- PROPOSED CAR PARK

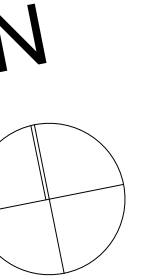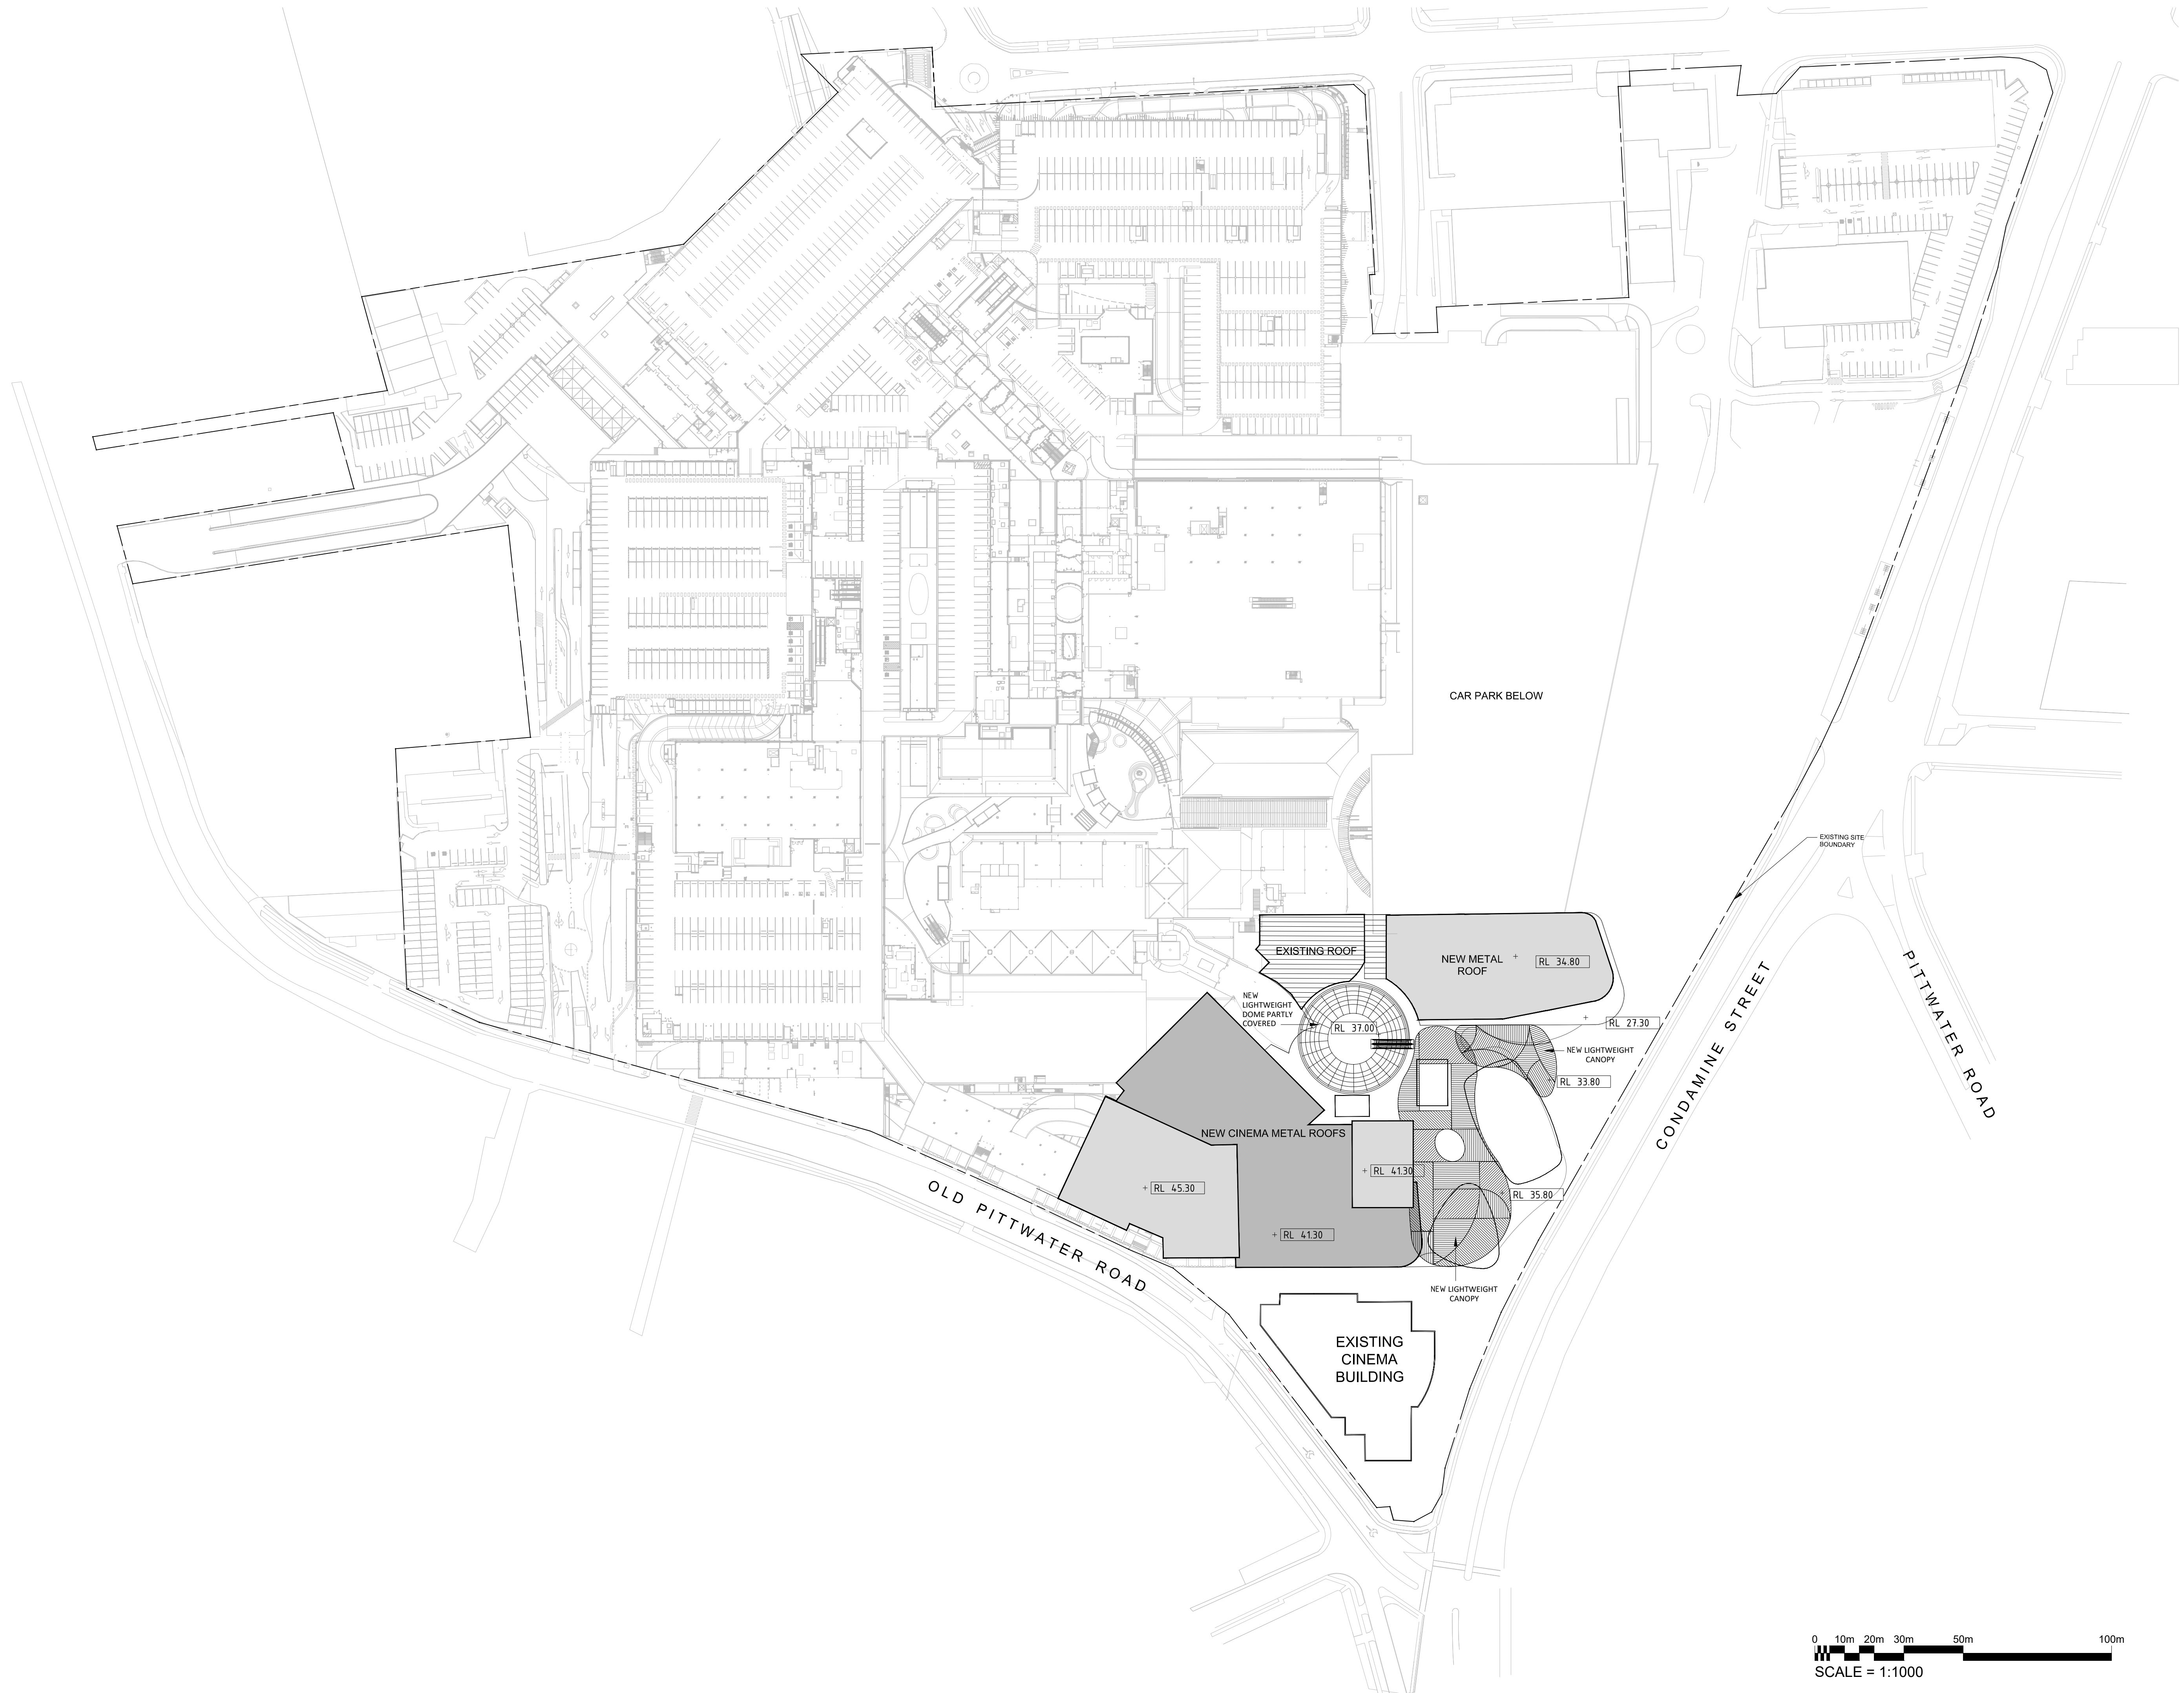

NOTES:

- This document describes a Design Intent only.
- Written dimensions take precedence over scaling and are to be checked on site.
- Refer to all project documentation before commencing work.
- Refer any discrepancies to the Project Design Manager.
- Copyright is retained by Scentre Design and Construction.
- Written authority is required for any reproduction.



SCENTRE GROUP

Owner and Operator: Westfield in Australia and New Zealand

Scentre Design and Construction Pty Limited  
 85 Castlereagh Street, Sydney NSW 2000  
 Phone (02) 9558 7000 Fax (02) 9028 8500  
 GPO Box 4004 Sydney NSW 2001  
 ACN 000 267 265

Title  
**PROPOSED ROOF PLAN**

Centre  
**WARRINGAH MALL  
 STAGE 02  
 SCHEME 14F**

**DEVELOPMENT APPLICATION**

|                           |                |          |
|---------------------------|----------------|----------|
| Project No.<br>11754      | Drawing No.    | Revision |
| Drawing Scale<br>100% @A1 | <b>01.5209</b> | <b>1</b> |
| Plot Date<br>2018-07-23   |                |          |

0 10m 20m 30m 50m 100m  
**SCALE = 1:1000**