

BELLA VISTA APARTMENTS

96 North Steyne, Manly

DRAWING LIST

DA0001 TITLE SHEET, PHOTOMONTAGE & LOCATION PLAN

DA0010 SITE PLAN & SITE ANALYSIS

DA1003 DEMOLITION / PROPOSED GROUND FLOOR PLAN

DA1004 DEMOLITION / PROPOSED LEVELS 1 & 2 FLOOR PLAN

DA1005 DEMOLITION / PROPOSED LEVEL 3 FLOOR PLAN

DA1006 DEMOLITION / PROPOSED LEVEL 4 FLOOR PLAN

DA1007 DEMOLITION / PROPOSED ROOF PLAN

DA2000 PROPOSED WEST & NORTH ELEVATIONS


DA2001 PROPOSED EAST & WEST ELEVATIONS

DA3000 BUILDING SECTION AA


DA5000 EXTERNAL COLOUR SCHEDULE



1 PHOTOMONTAGE
scale - NTS @ A1

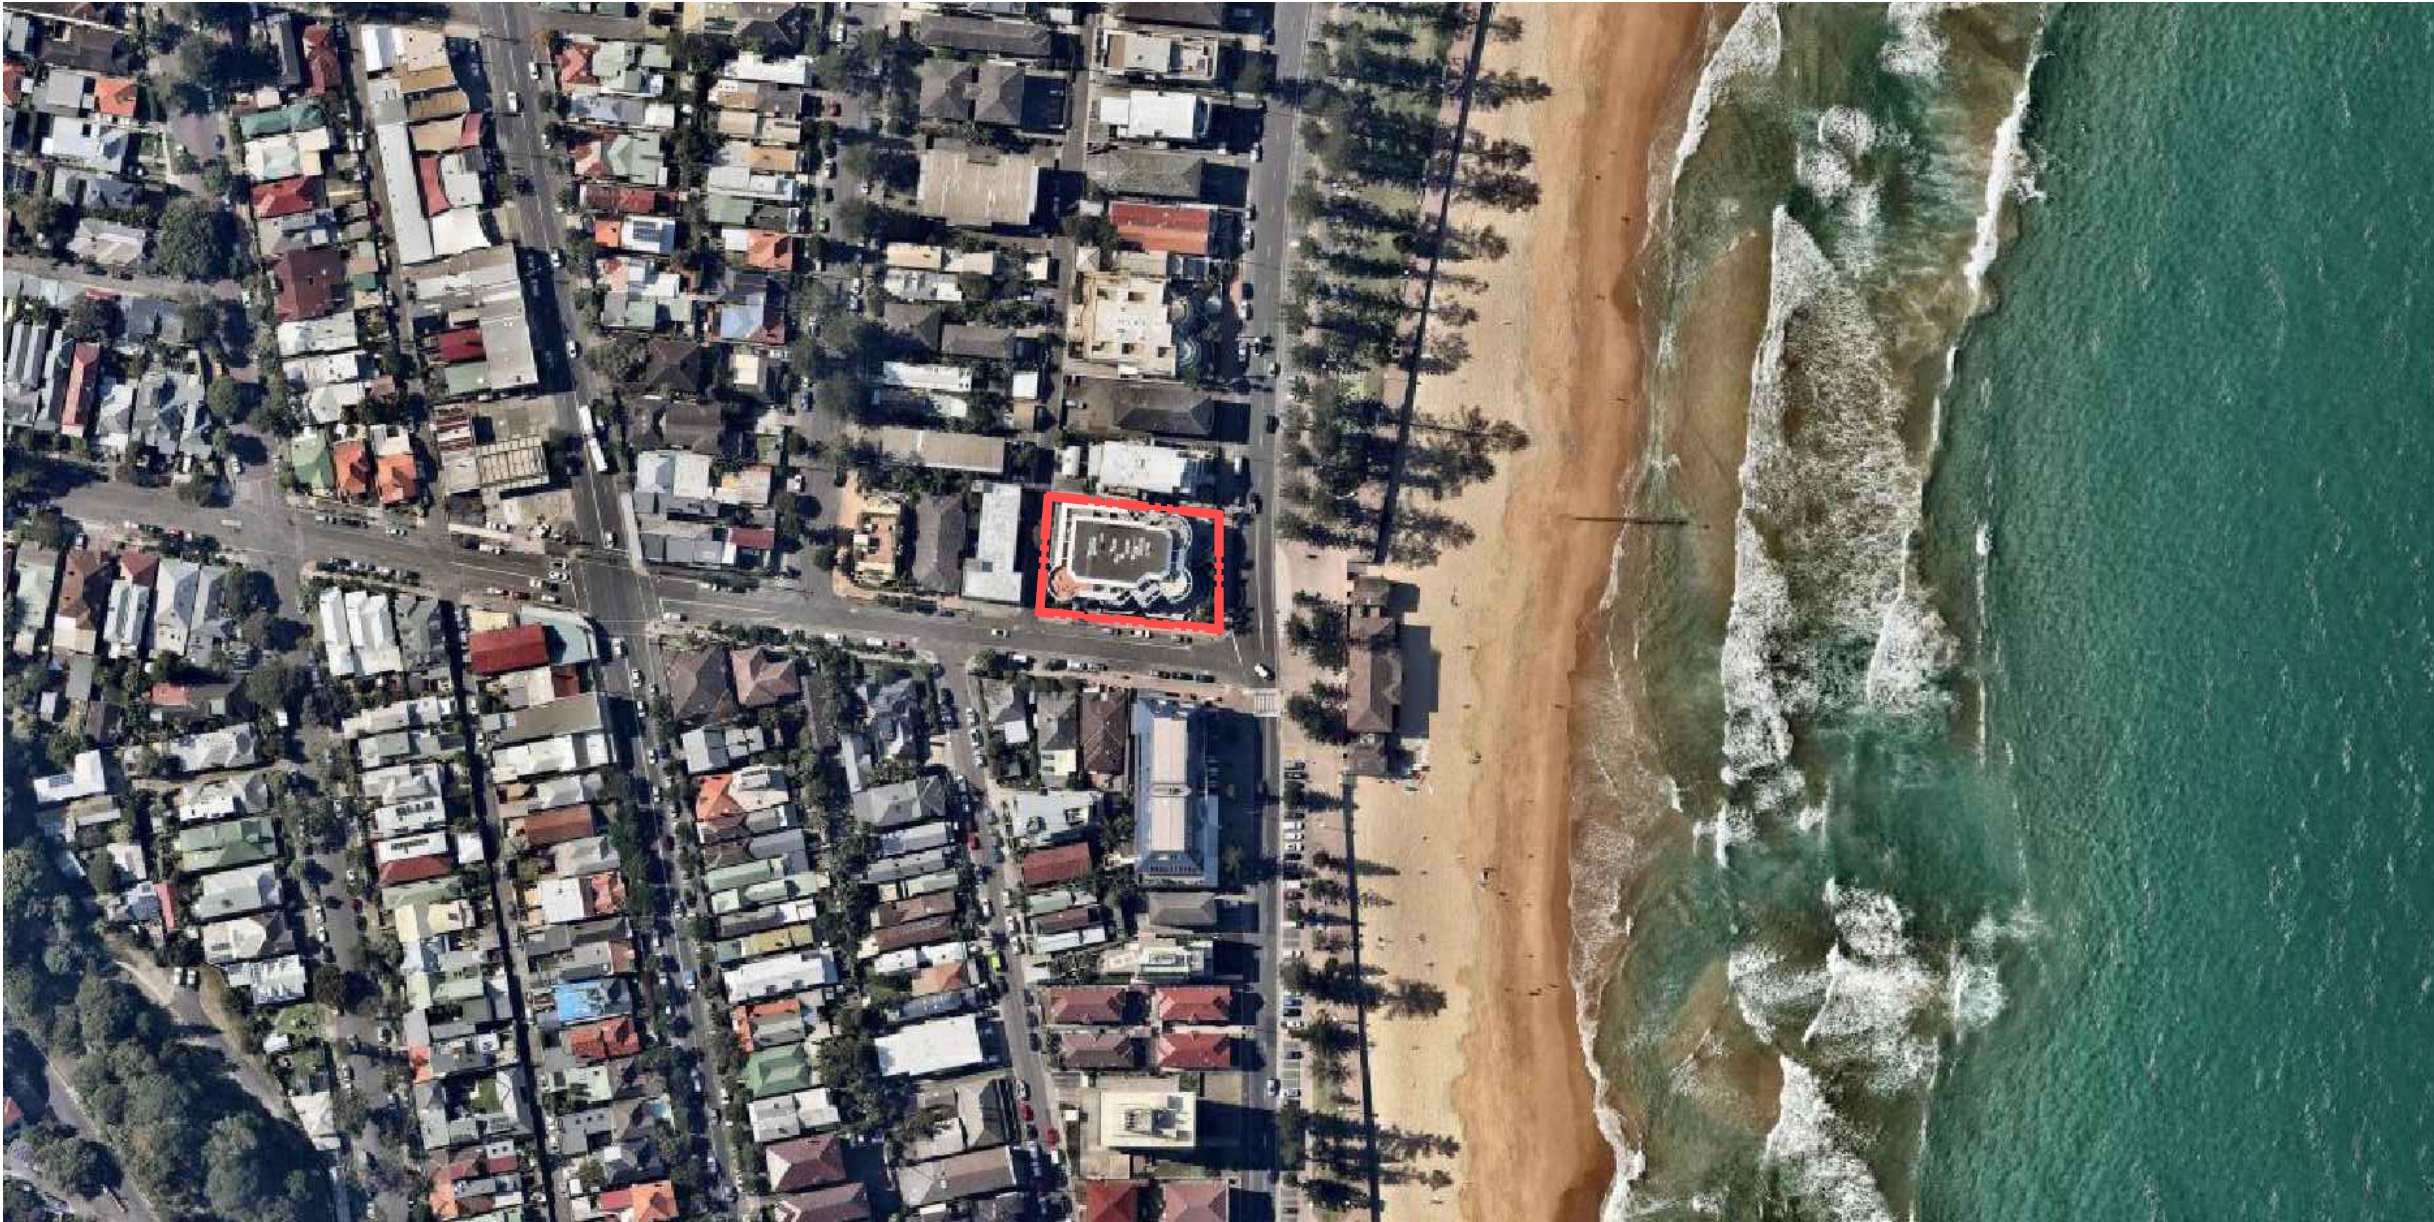

2 PHOTOMONTAGE
scale - NTS @ A1

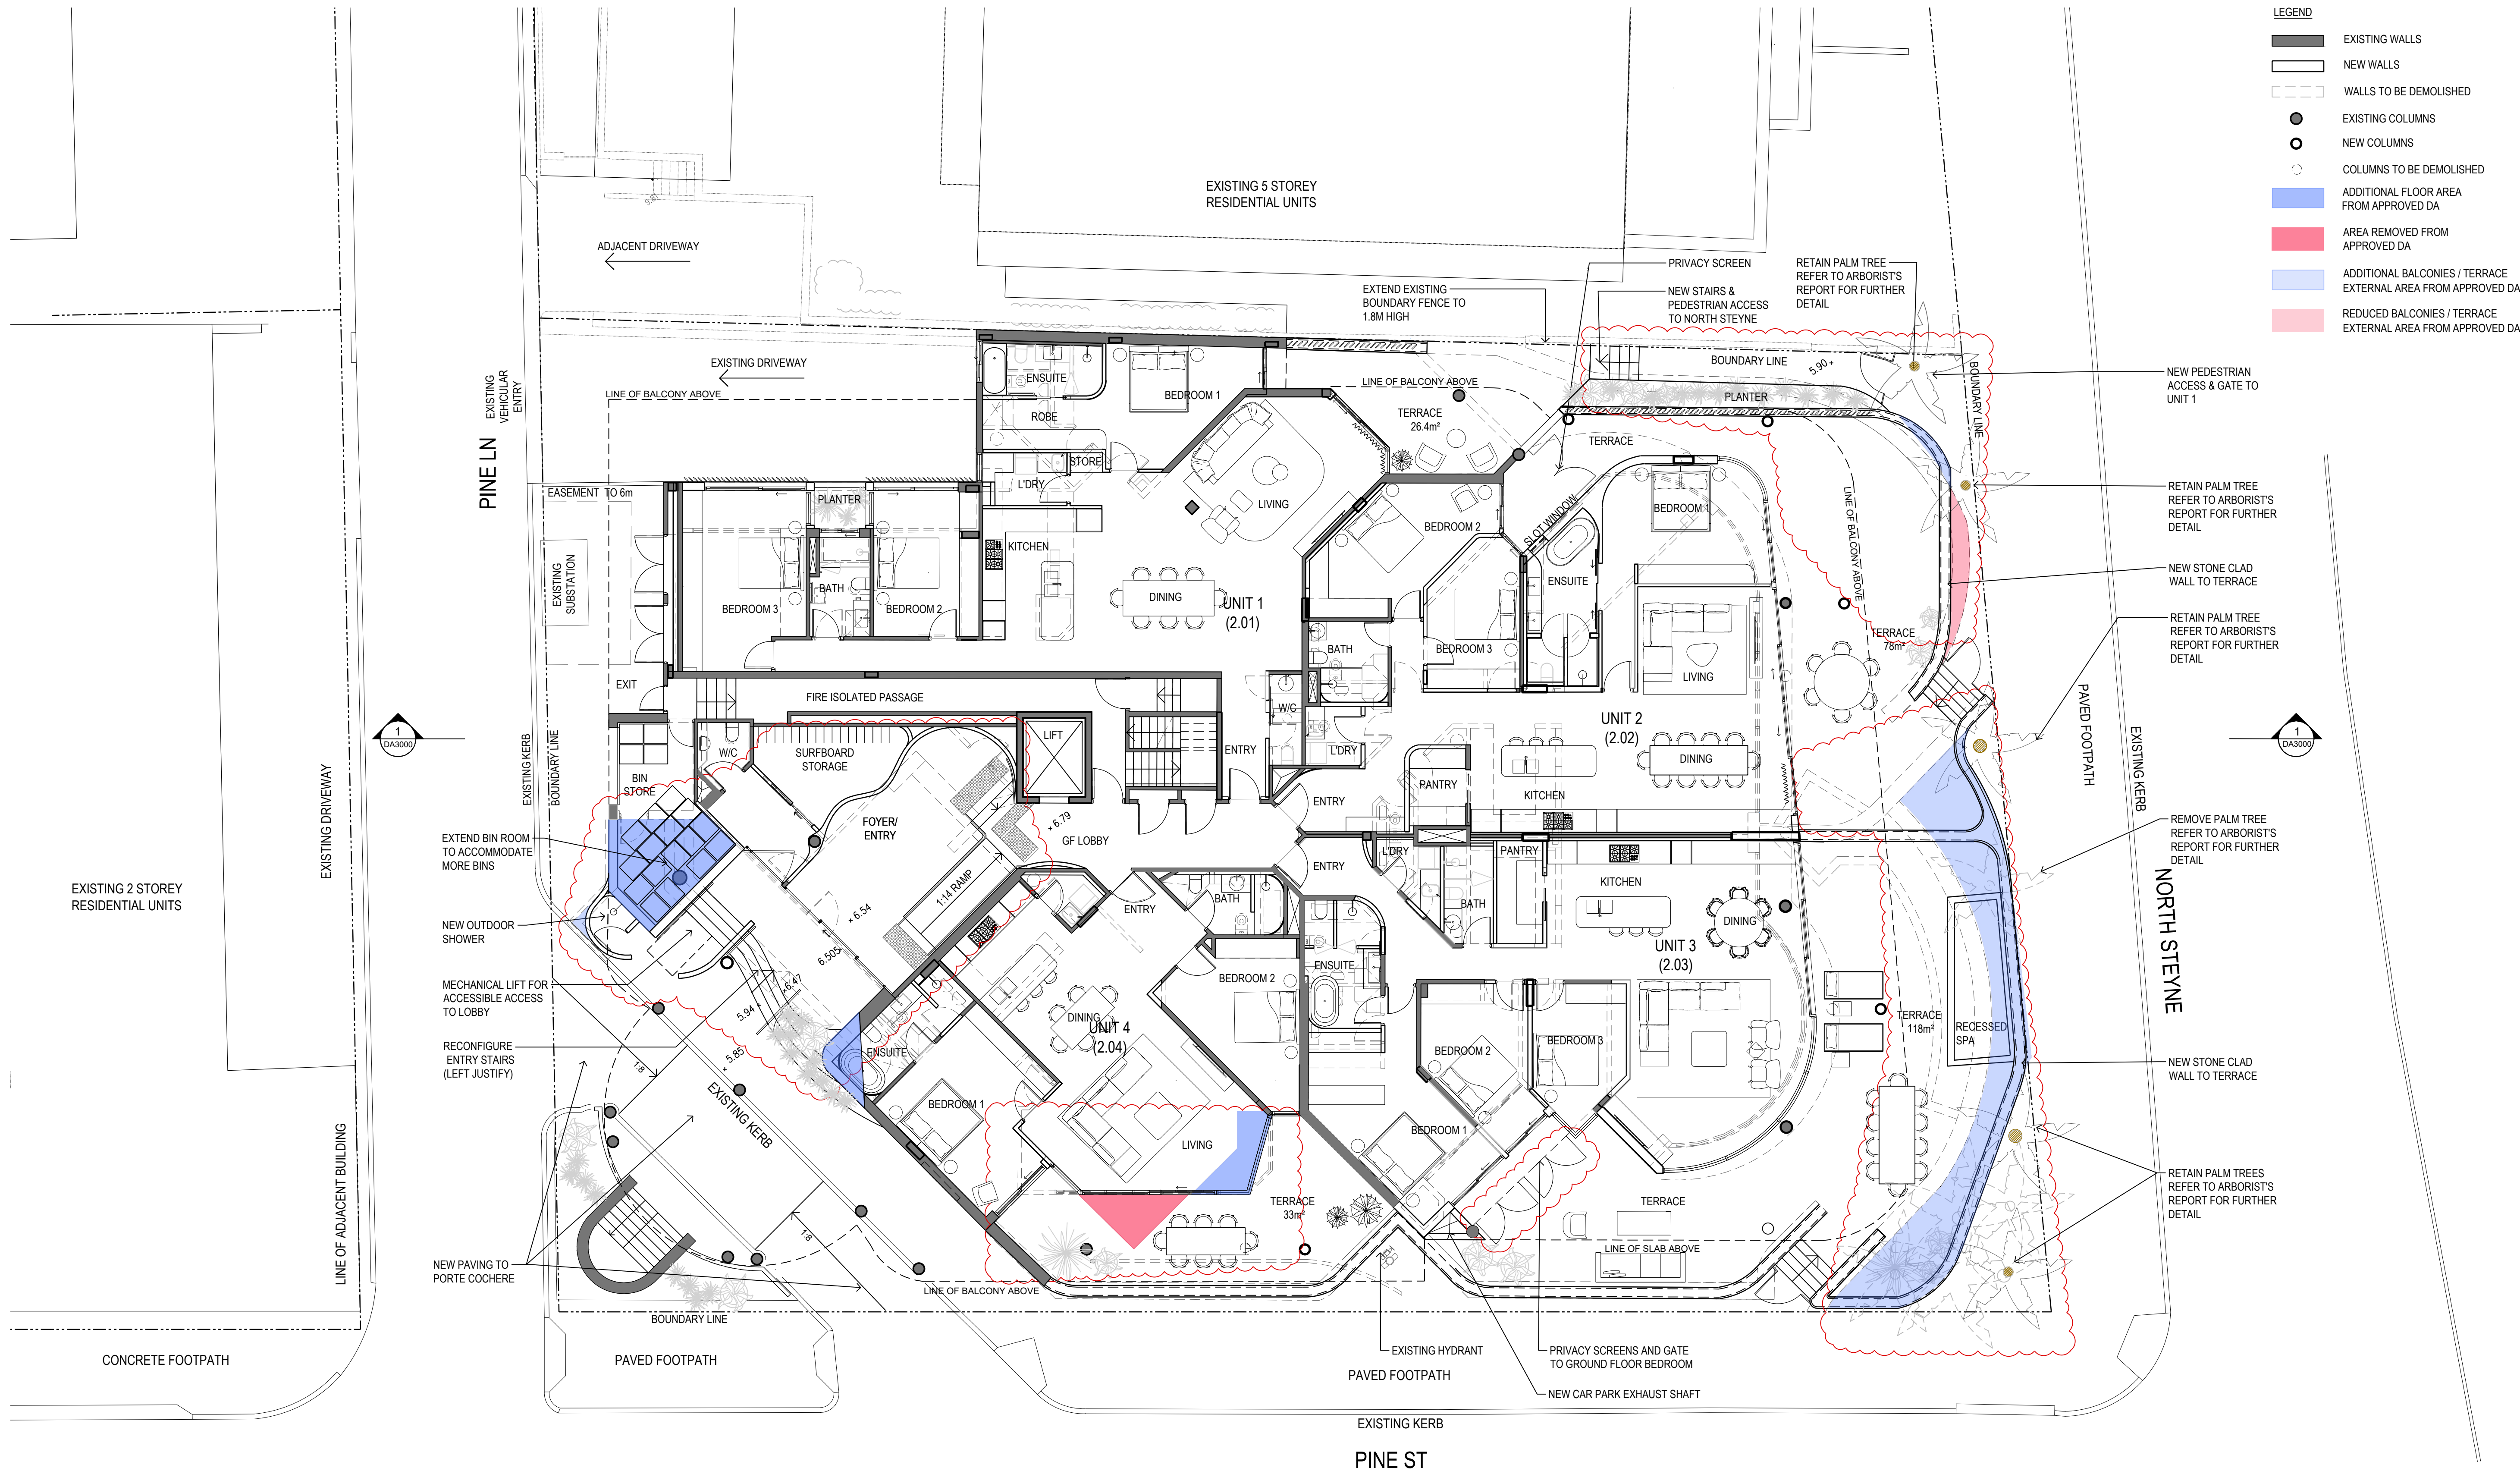

1 DEMOLITION / PROPOSED GROUND FLOOR PLAN
scale - 1:100@A1

© This work is copyright. Apart from any use permitted under the copyright act 1968, no part may be reproduced by any process, nor may any other exclusive right be exercised, without the permission of Squillace Architects Pty Ltd, Australia.

STATUS
SECTION 96

Do not scale drawing. Verify all dimensions on site. Report any discrepancies in documentation to architect. This drawing is for the purpose of council approval and as such, is not suitable for construction.



ISS	DATE	PURPOSE OF ISSUE
A	21.11.17	DEVELOPMENT APPLICATION
B	11.08.21	SECTION 4.55

- NOTES
- REV :
- LARGER WASTE ROOM TO ACCOMMODATE WALL FOR CHAIR LIFT
- RECONFIGURATION OF ENTRY STAIRS
- ADDITIONAL NEW CHAIR CLIMBER
- ADDITIONAL OUTDOOR SHOWER AT THE ENTRY
- ADDITIONAL PRIVACY SCREENS AND GATE TO BEDROOM 1 AND 2 AT UNIT 3
- DEMOLISHING EXISTING TERRACE WALL & REPLACE WITH NEW WALL & STONE CLADDING
- REMOVAL / RELOCATION OF PALM TREES AS PER ARBORIST'S ADVICE
- ADDITION OF NEW POOL/SPA

PROJECT
BELLA VISTA APARTMENTS

96 North Steyne
Manly

CLIENT
CECIL KOUTSOS

squillace

ARCHITECTS
INTERIOR DESIGNERS

squillace.com.au

SYDNEY
2 Liverpool Lane, East Sydney NSW 2010
Ph: +61 2 8354 1300 | Fax: +61 2 8354 1311
ABN: 24 132 554 753

MELBOURNE
Level 2, 333 Flinders Lane
Melbourne VIC 3000
Ph: +61 3 9629 4888 | Fax: +61 3 9649 7444
ABN: 34 137 620 538

NOMINATED ARCHITECT
Vince Squillace Reg No. 6468 (NSW),
17219 (VIC), 3677 (QLD)

DRAWING NO.
DA1003

ISSUE
B

DRAWN BY
SQA


CHECKED BY
VS


SCALE
**1:100@A1
1:200@A3**

DATE
21.11.17


DRAWING TITLE
**DEMOLITION / PROPOSED
GROUND FLOOR PLAN**

JOB NO.
KOU1610

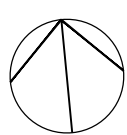

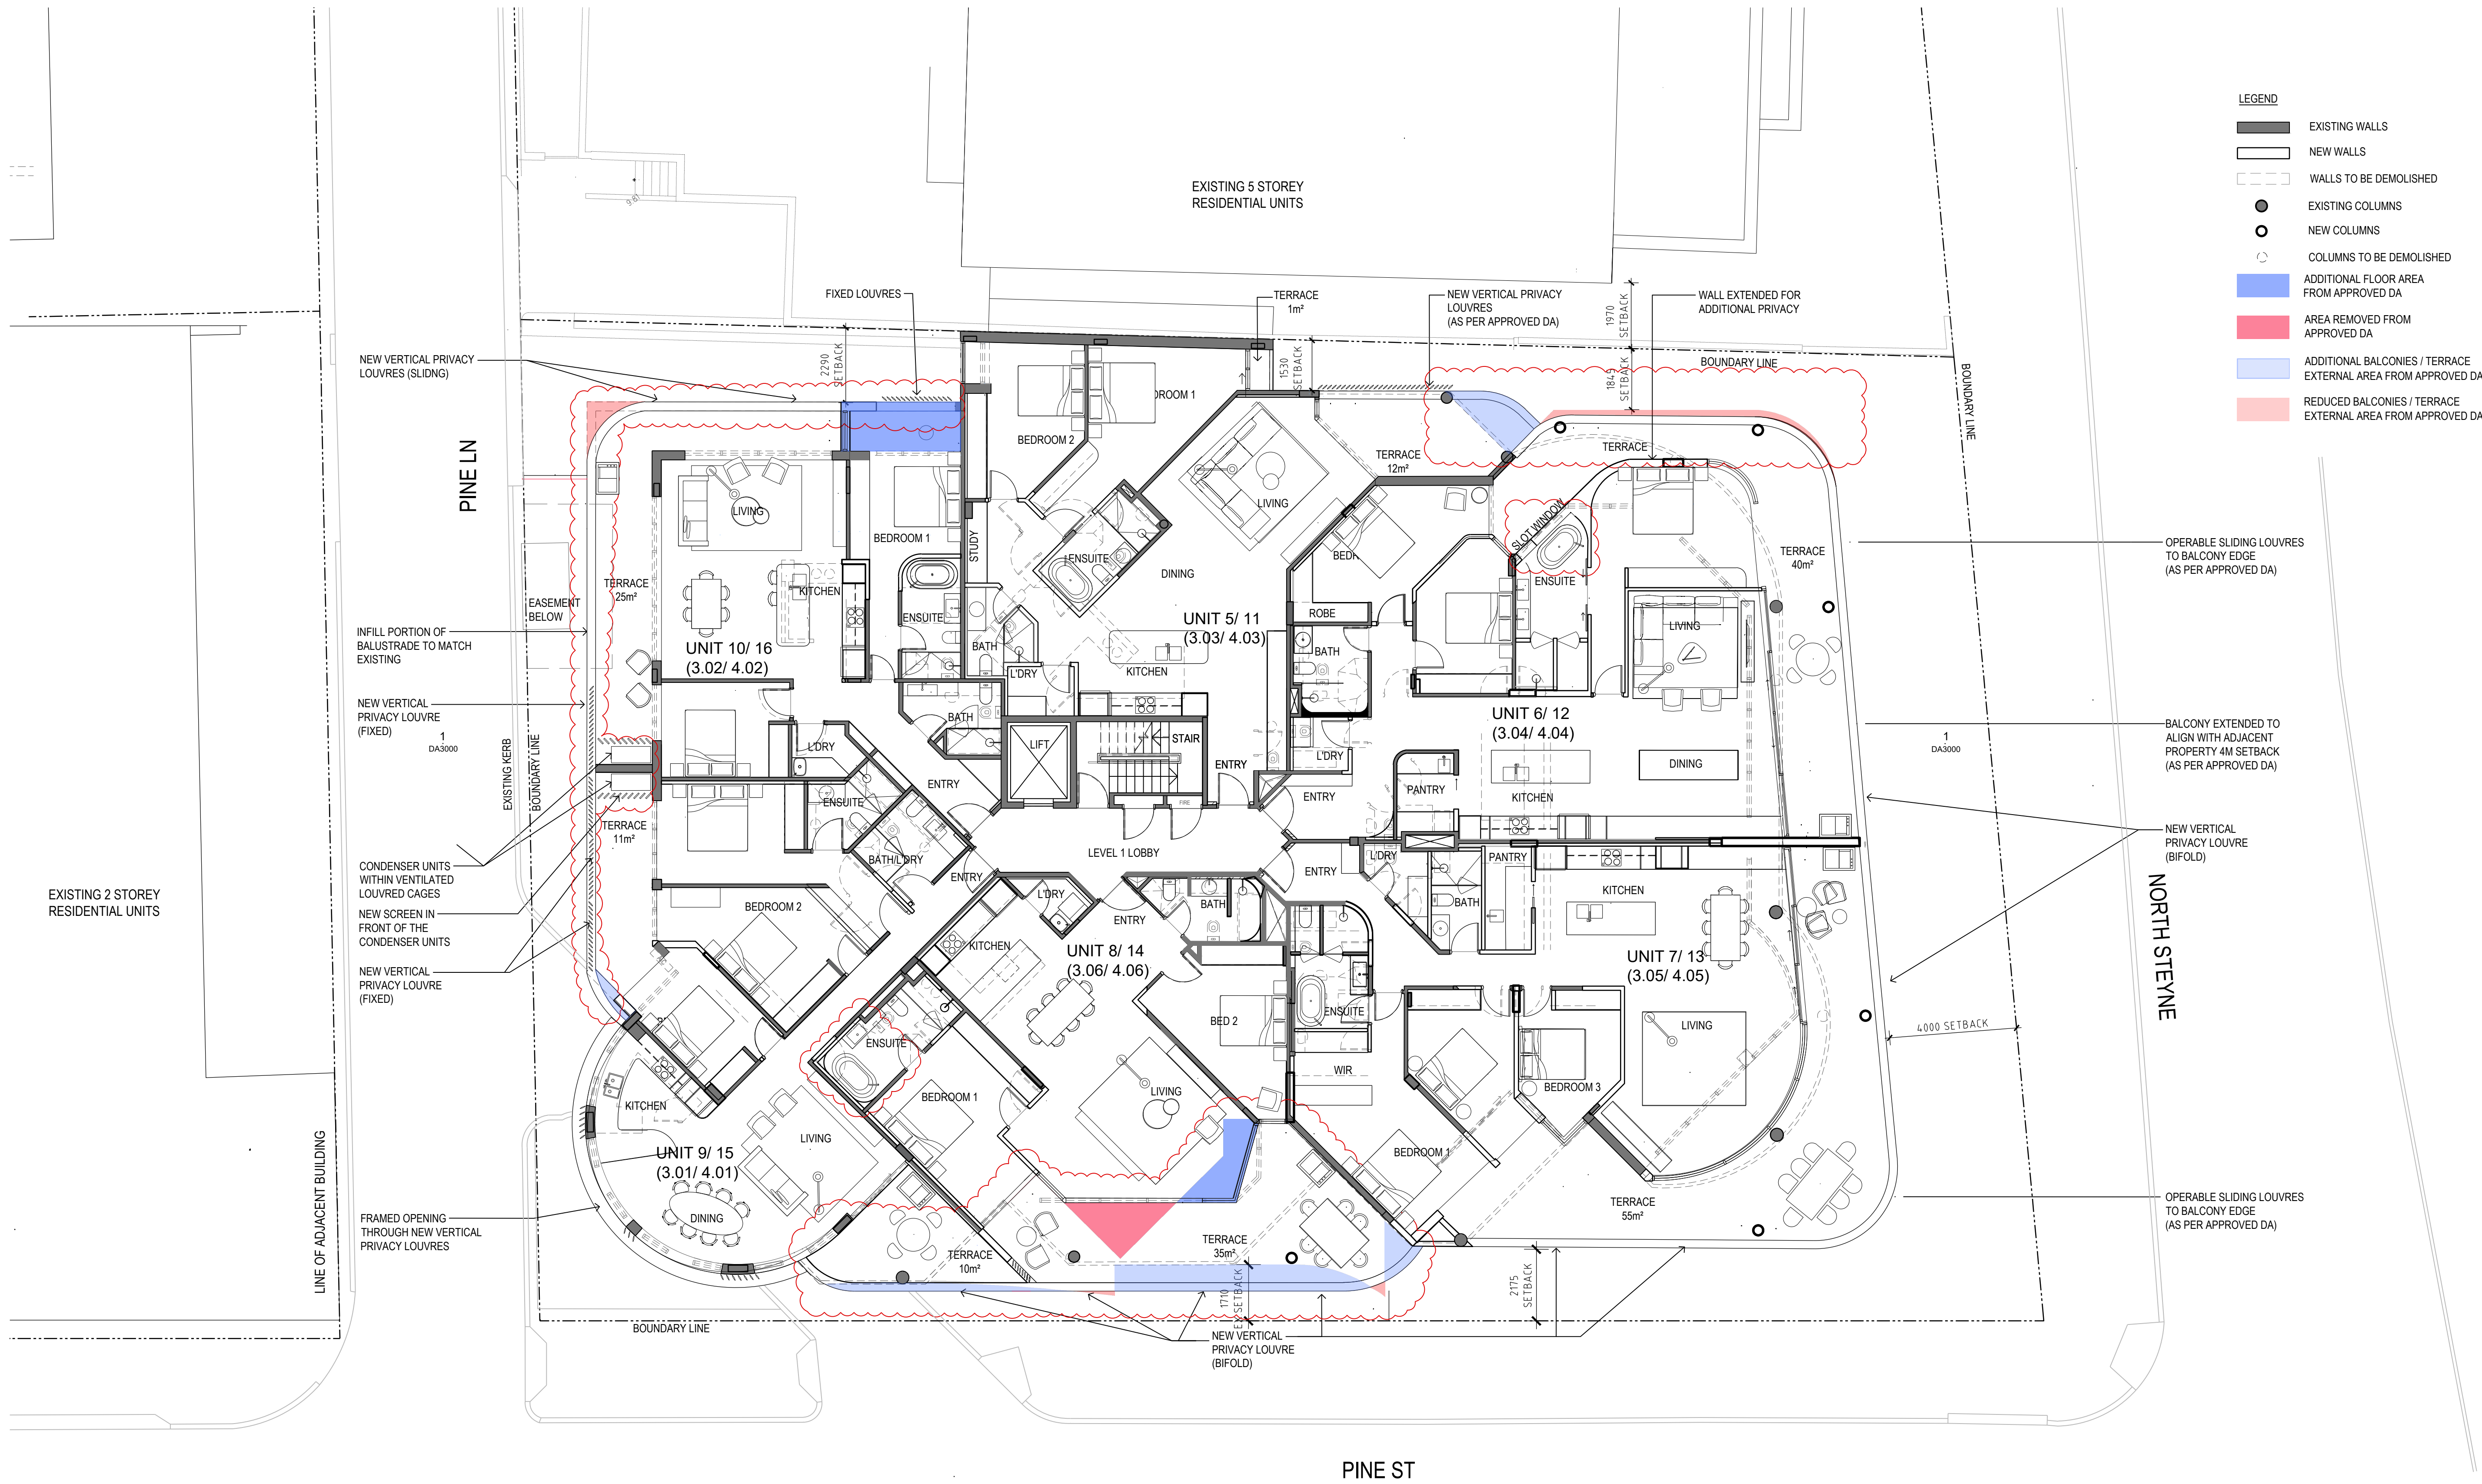

1 DEMOLITION / PROPOSED LEVELS 1 & 2 FLOOR PLANS
scale - 1:100@A1

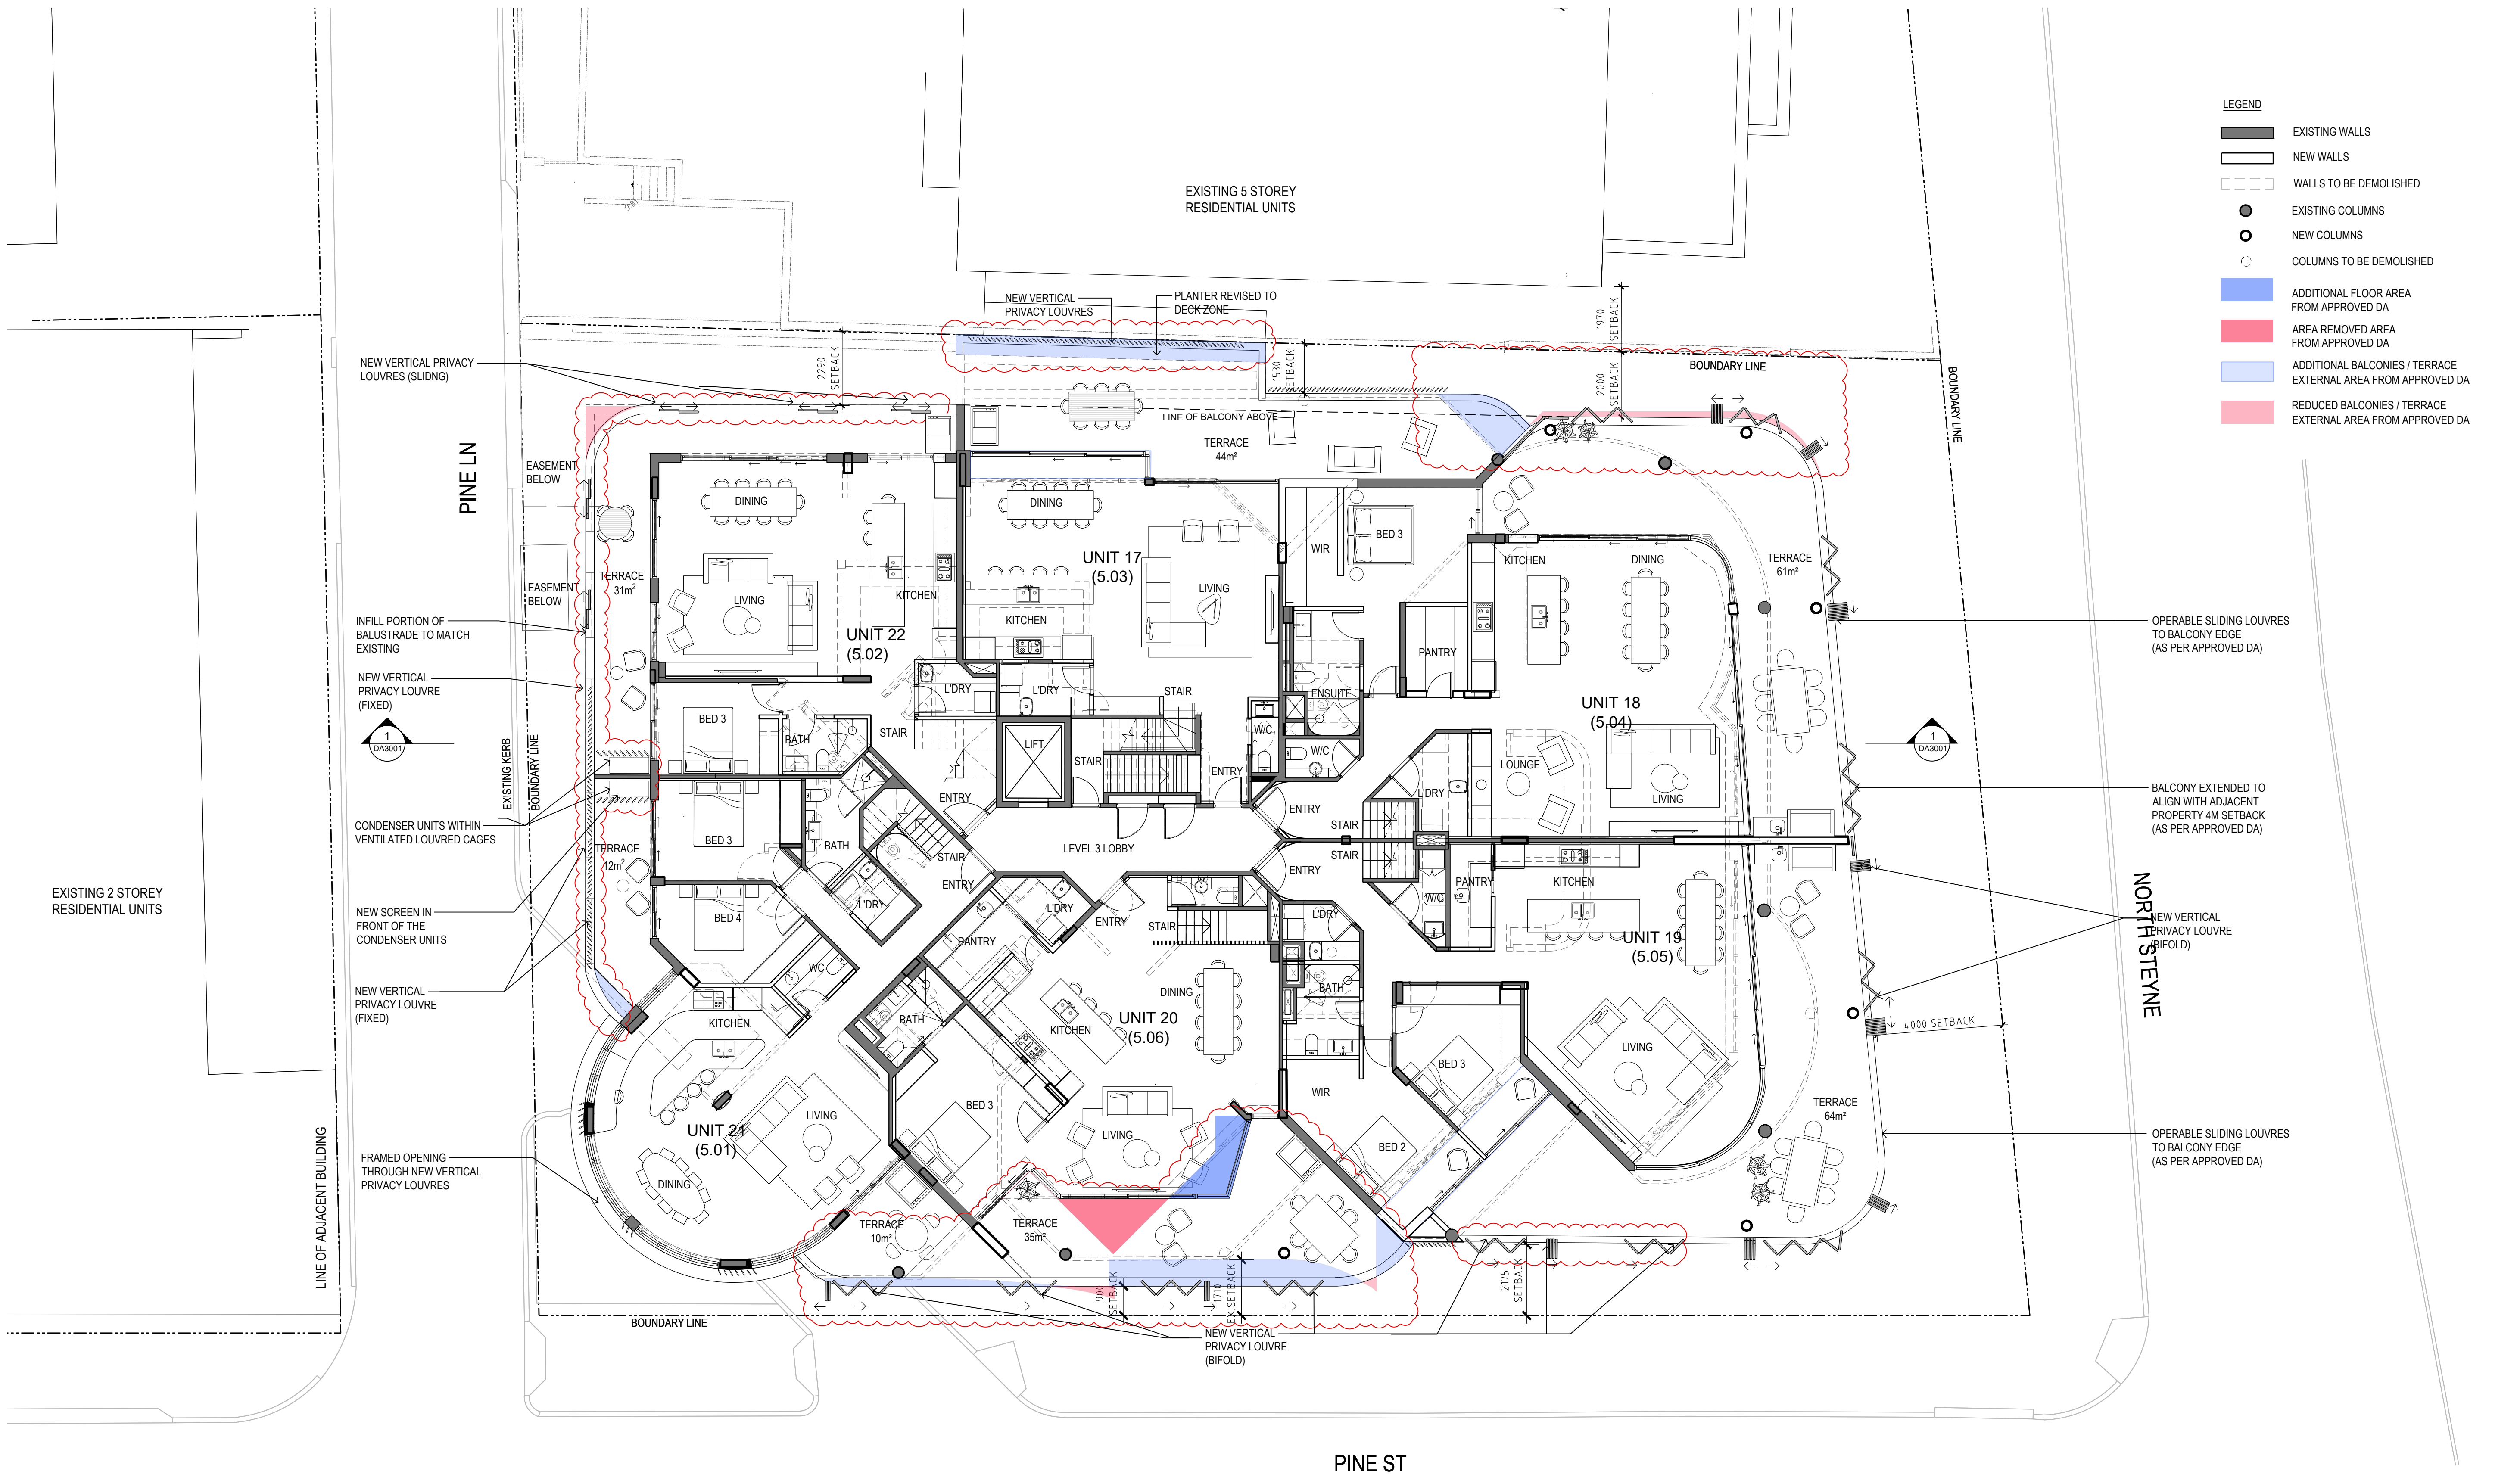

1 DEMOLITION / PROPOSED LEVEL 3 FLOOR PLAN
scale - 1:100@A1

© This work is copyright. Apart from any use permitted under the copyright act 1968, no part may be reproduced by any process, nor may any other exclusive right be exercised, without the permission of Squillace Architects Pty Ltd, Australia.




STATUS
SECTION 96

Do not scale drawing. Verify all dimensions on site. Report any discrepancies in documentation to architect. This drawing is for the purpose of council approval and as such, is not suitable for construction.

ISS	DATE	PURPOSE OF ISSUE
A	21.11.17	DEVELOPMENT APPLICATION
B	11.08.21	SECTION 4.55

NOTES

REV :

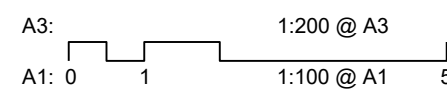

- RE CONFIGURATION OF NEW VERTICAL PRIVACY SCREENS ALONG THE BALCONIES
- RESHAPED / CURVED THE CORNERS OF THE BALCONIES TO MATCH THE BUILDING SHAPE
- RECONFIGURATION OF SOUTHERN BALCONY AND PRIVACY LOUVRES
- RECONFIGURATION OF THE EXTERNAL SOUTHERN WALL IN UNIT 20
- ADDITIONAL NEW CONDENSER UNITS AND NEW SCREENS IN WESTERN BALCONY FOR UNIT 21 & 22

PROJECT
BELLA VISTA APARTMENTS

96 North Steyne
Manly

CLIENT
CECIL KOUTSOS

squillace

ARCHITECTS
INTERIOR DESIGNERS
squillace.com.au

SYDNEY
2 Liverpool Lane, East Sydney NSW 2010
Ph: +61 2 8354 1300 | Fax: +61 2 8354 1311
ABN: 24 132 554 753

MELBOURNE
Level 2, 333 Flinders Lane
Melbourne VIC 3000
Ph: +61 3 9629 4888 | Fax: +61 3 9649 7444
ABN: 34 137 620 538

NOMINATED ARCHITECT
Vince Squillace Reg No. 6468 (NSW),
17219 (VIC), 3677 (QLD)

DRAWING NO.
DA1005

DRAWN BY
SQA

DRAWING TITLE
**DEMOLITION / PROPOSED
LEVEL 3 FLOOR PLAN**


ISSUE
B


CHECKED BY
VS

SCALE
**1:100@A1
1:200@A3**

JOB NO.
KOU1610

DATE
21.11.17

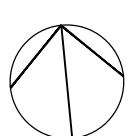

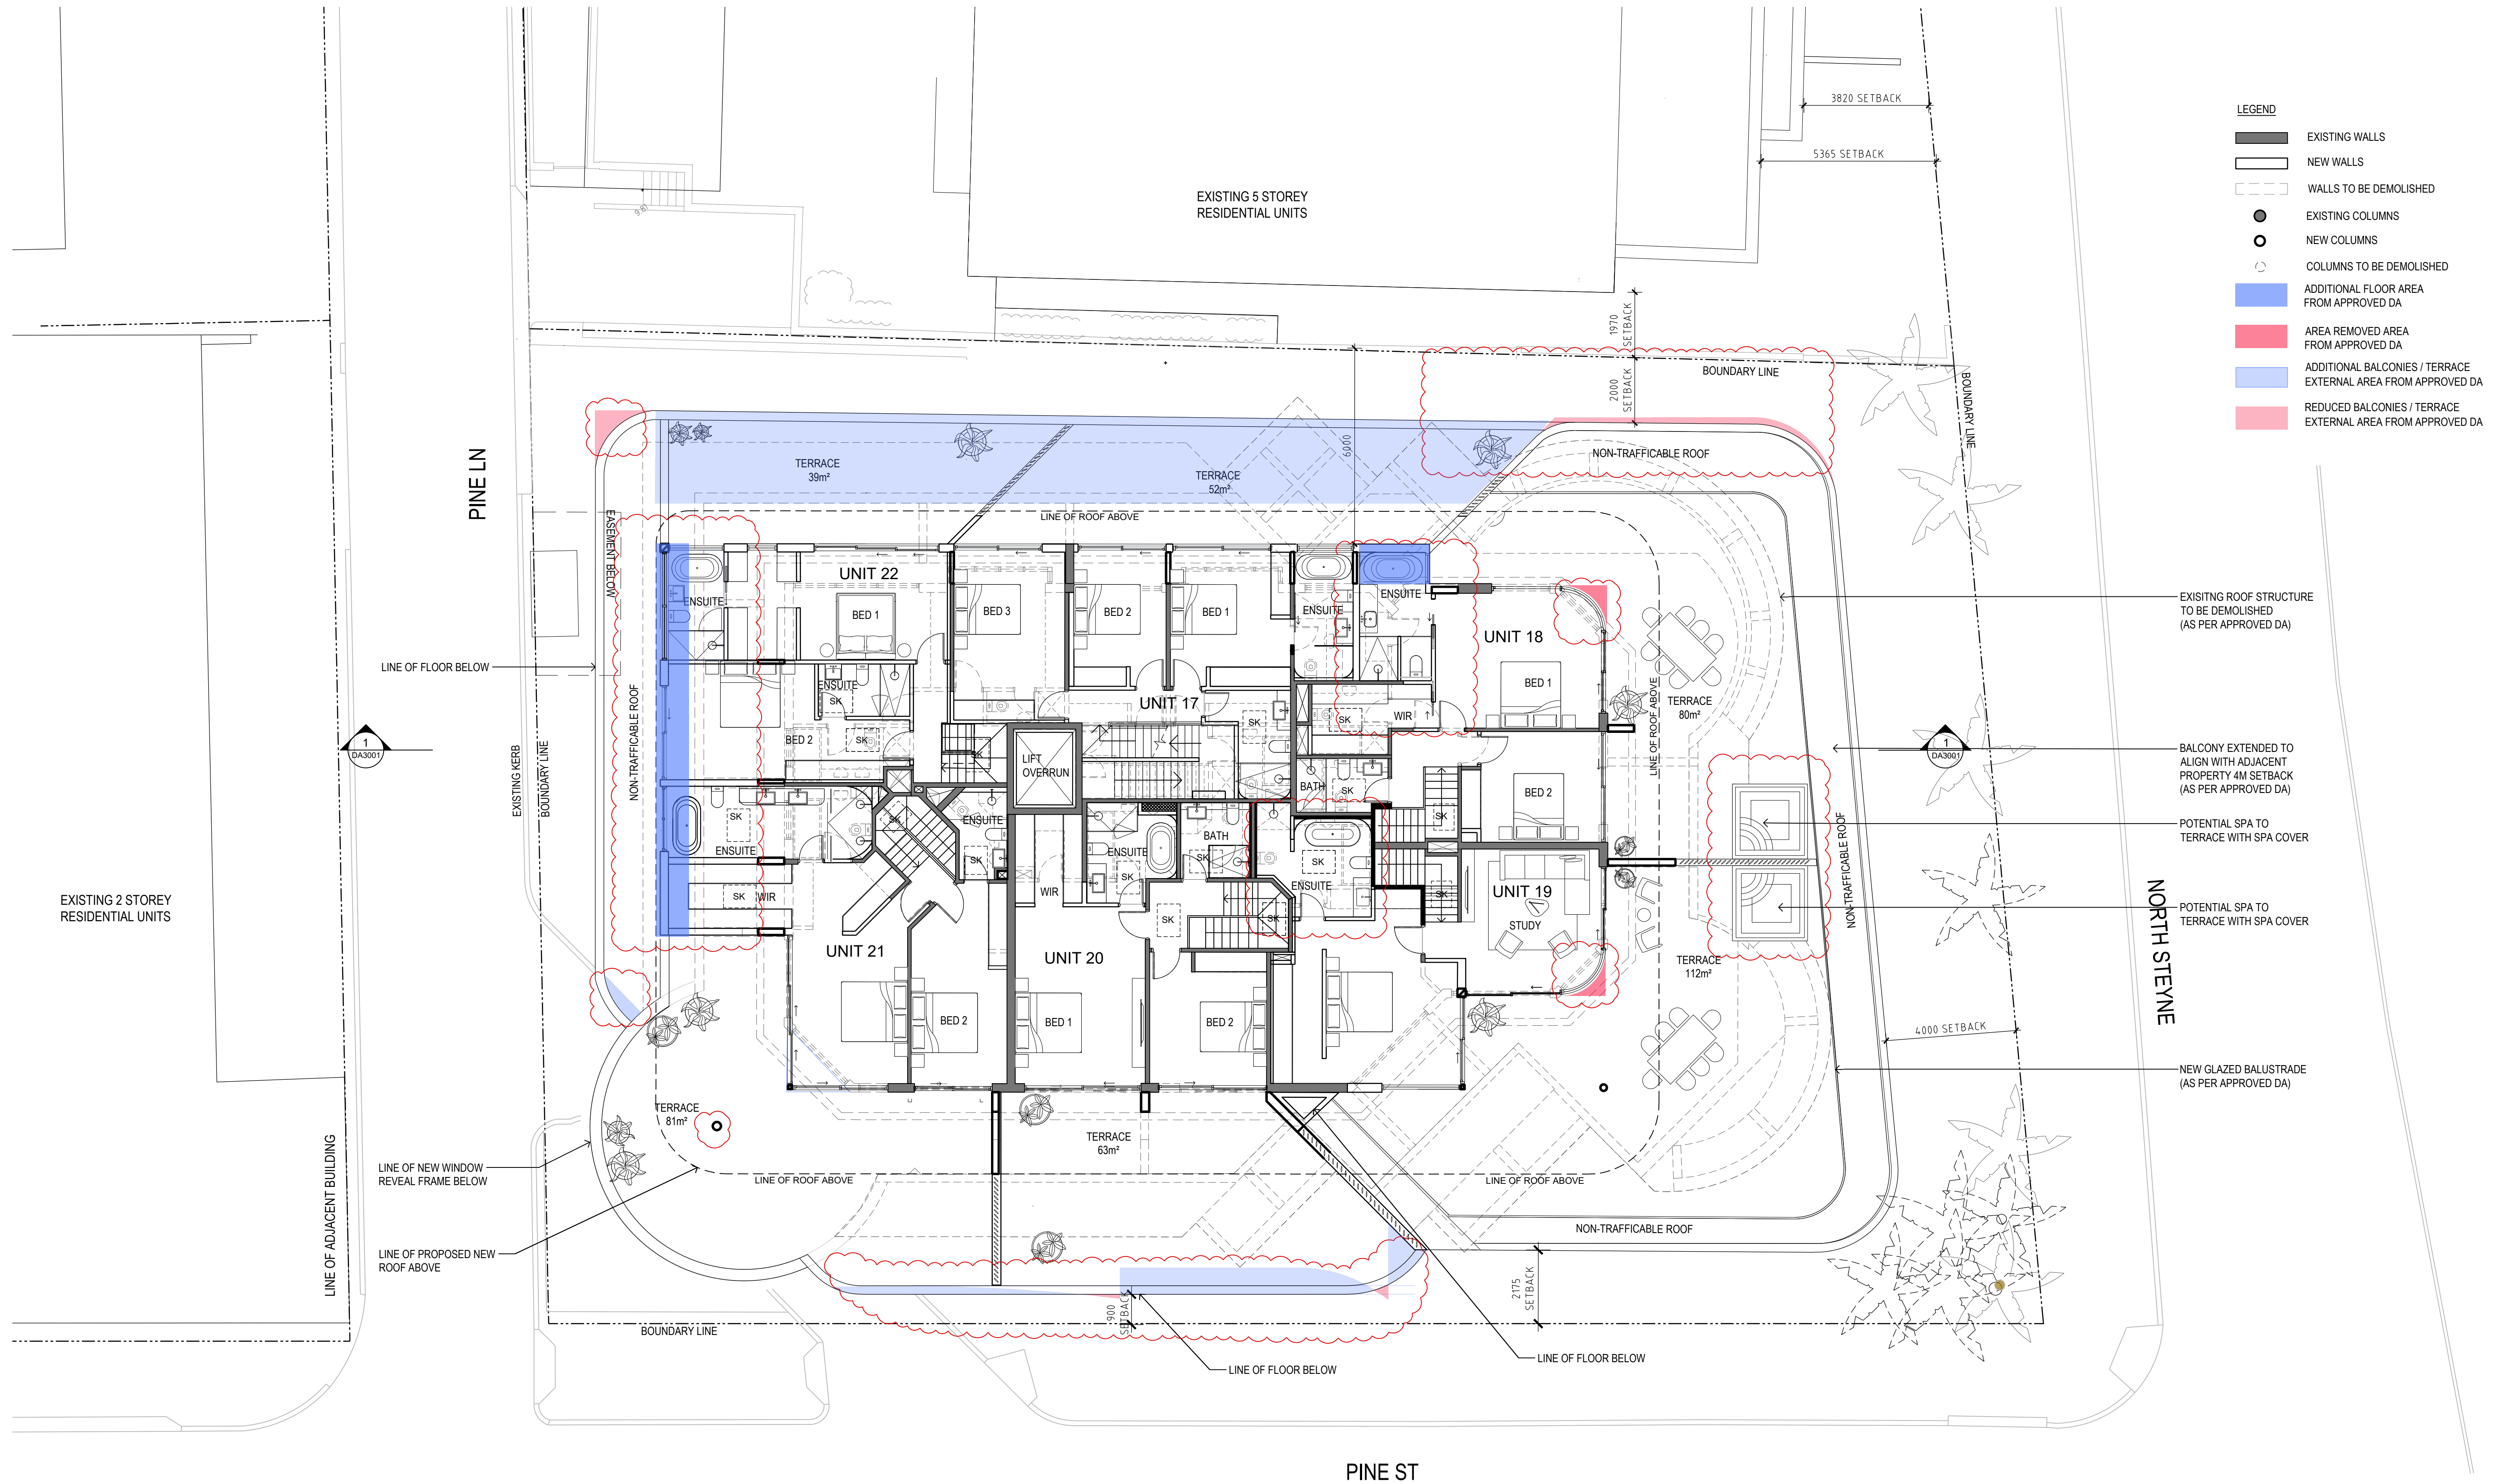

1 DEMOLITION / PROPOSED LEVEL 4 FLOOR PLAN
scale - 1:100@A1

© This work is copyright. Apart from any use permitted under the copyright act 1968, no part may be reproduced by any process, nor may any other exclusive right be exercised, without the permission of Squillace Architects Pty Ltd, Australia.




STATUS
SECTION 96

Do not scale drawing. Verify all dimensions on site. Report any discrepancies in documentation to architect. This drawing is for the purpose of council approval and as such, is not suitable for construction.

ISS	DATE	PURPOSE OF ISSUE
A	21.11.17	DEVELOPMENT APPLICATION
B	11.08.21	DEVELOPMENT APPLICATION

NOTES

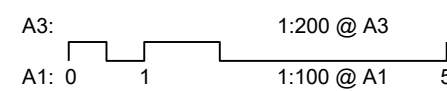

- REV :
- REVISED STAIRS IN UNIT 17 TO ACCOMMODATE ACCESS STAIR UP TO ROOF LEVEL
 - EXTENSION OF UNIT 22 TO LANE
 - ADDITIONAL AND RELOCATION OF SKYLIGHTS
 - RECONFIGURATION OF SOUTHERN TERRACE
 - ADDITIONAL PRIVACY WALLS IN SOUTHERN TERRACE
 - ADDITIONAL NEW SPA FOR UNIT 18, 19, 20, AND 21

PROJECT
BELLA VISTA APARTMENTS

96 North Steyne
Manly

CLIENT
CECIL KOUTSOS

squillace

ARCHITECTS
INTERIOR DESIGNERS
squillace.com.au

SYDNEY
2 Liverpool Lane, East Sydney NSW 2010
Ph: +61 2 8354 1300 | Fax: +61 2 8354 1311
ABN: 24 132 554 753

MELBOURNE
Level 2, 333 Flinders Lane
Melbourne VIC 3000
Ph: +61 3 9629 4888 | Fax: +61 3 9649 7444
ABN: 34 137 620 538

NOMINATED ARCHITECT
Vince Squillace Reg No. 6468 (NSW),
17219 (VIC), 3677 (QLD)

DRAWING NO.
DA1006

DRAWN BY
SQA

DRAWING TITLE
**DEMOLITION / PROPOSED
LEVEL 4 FLOOR PLAN**


ISSUE
B


CHECKED BY
VS

SCALE
**1:100@A1
1:200@A3**

JOB NO.
KOU1610

DATE
21.11.17

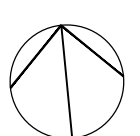

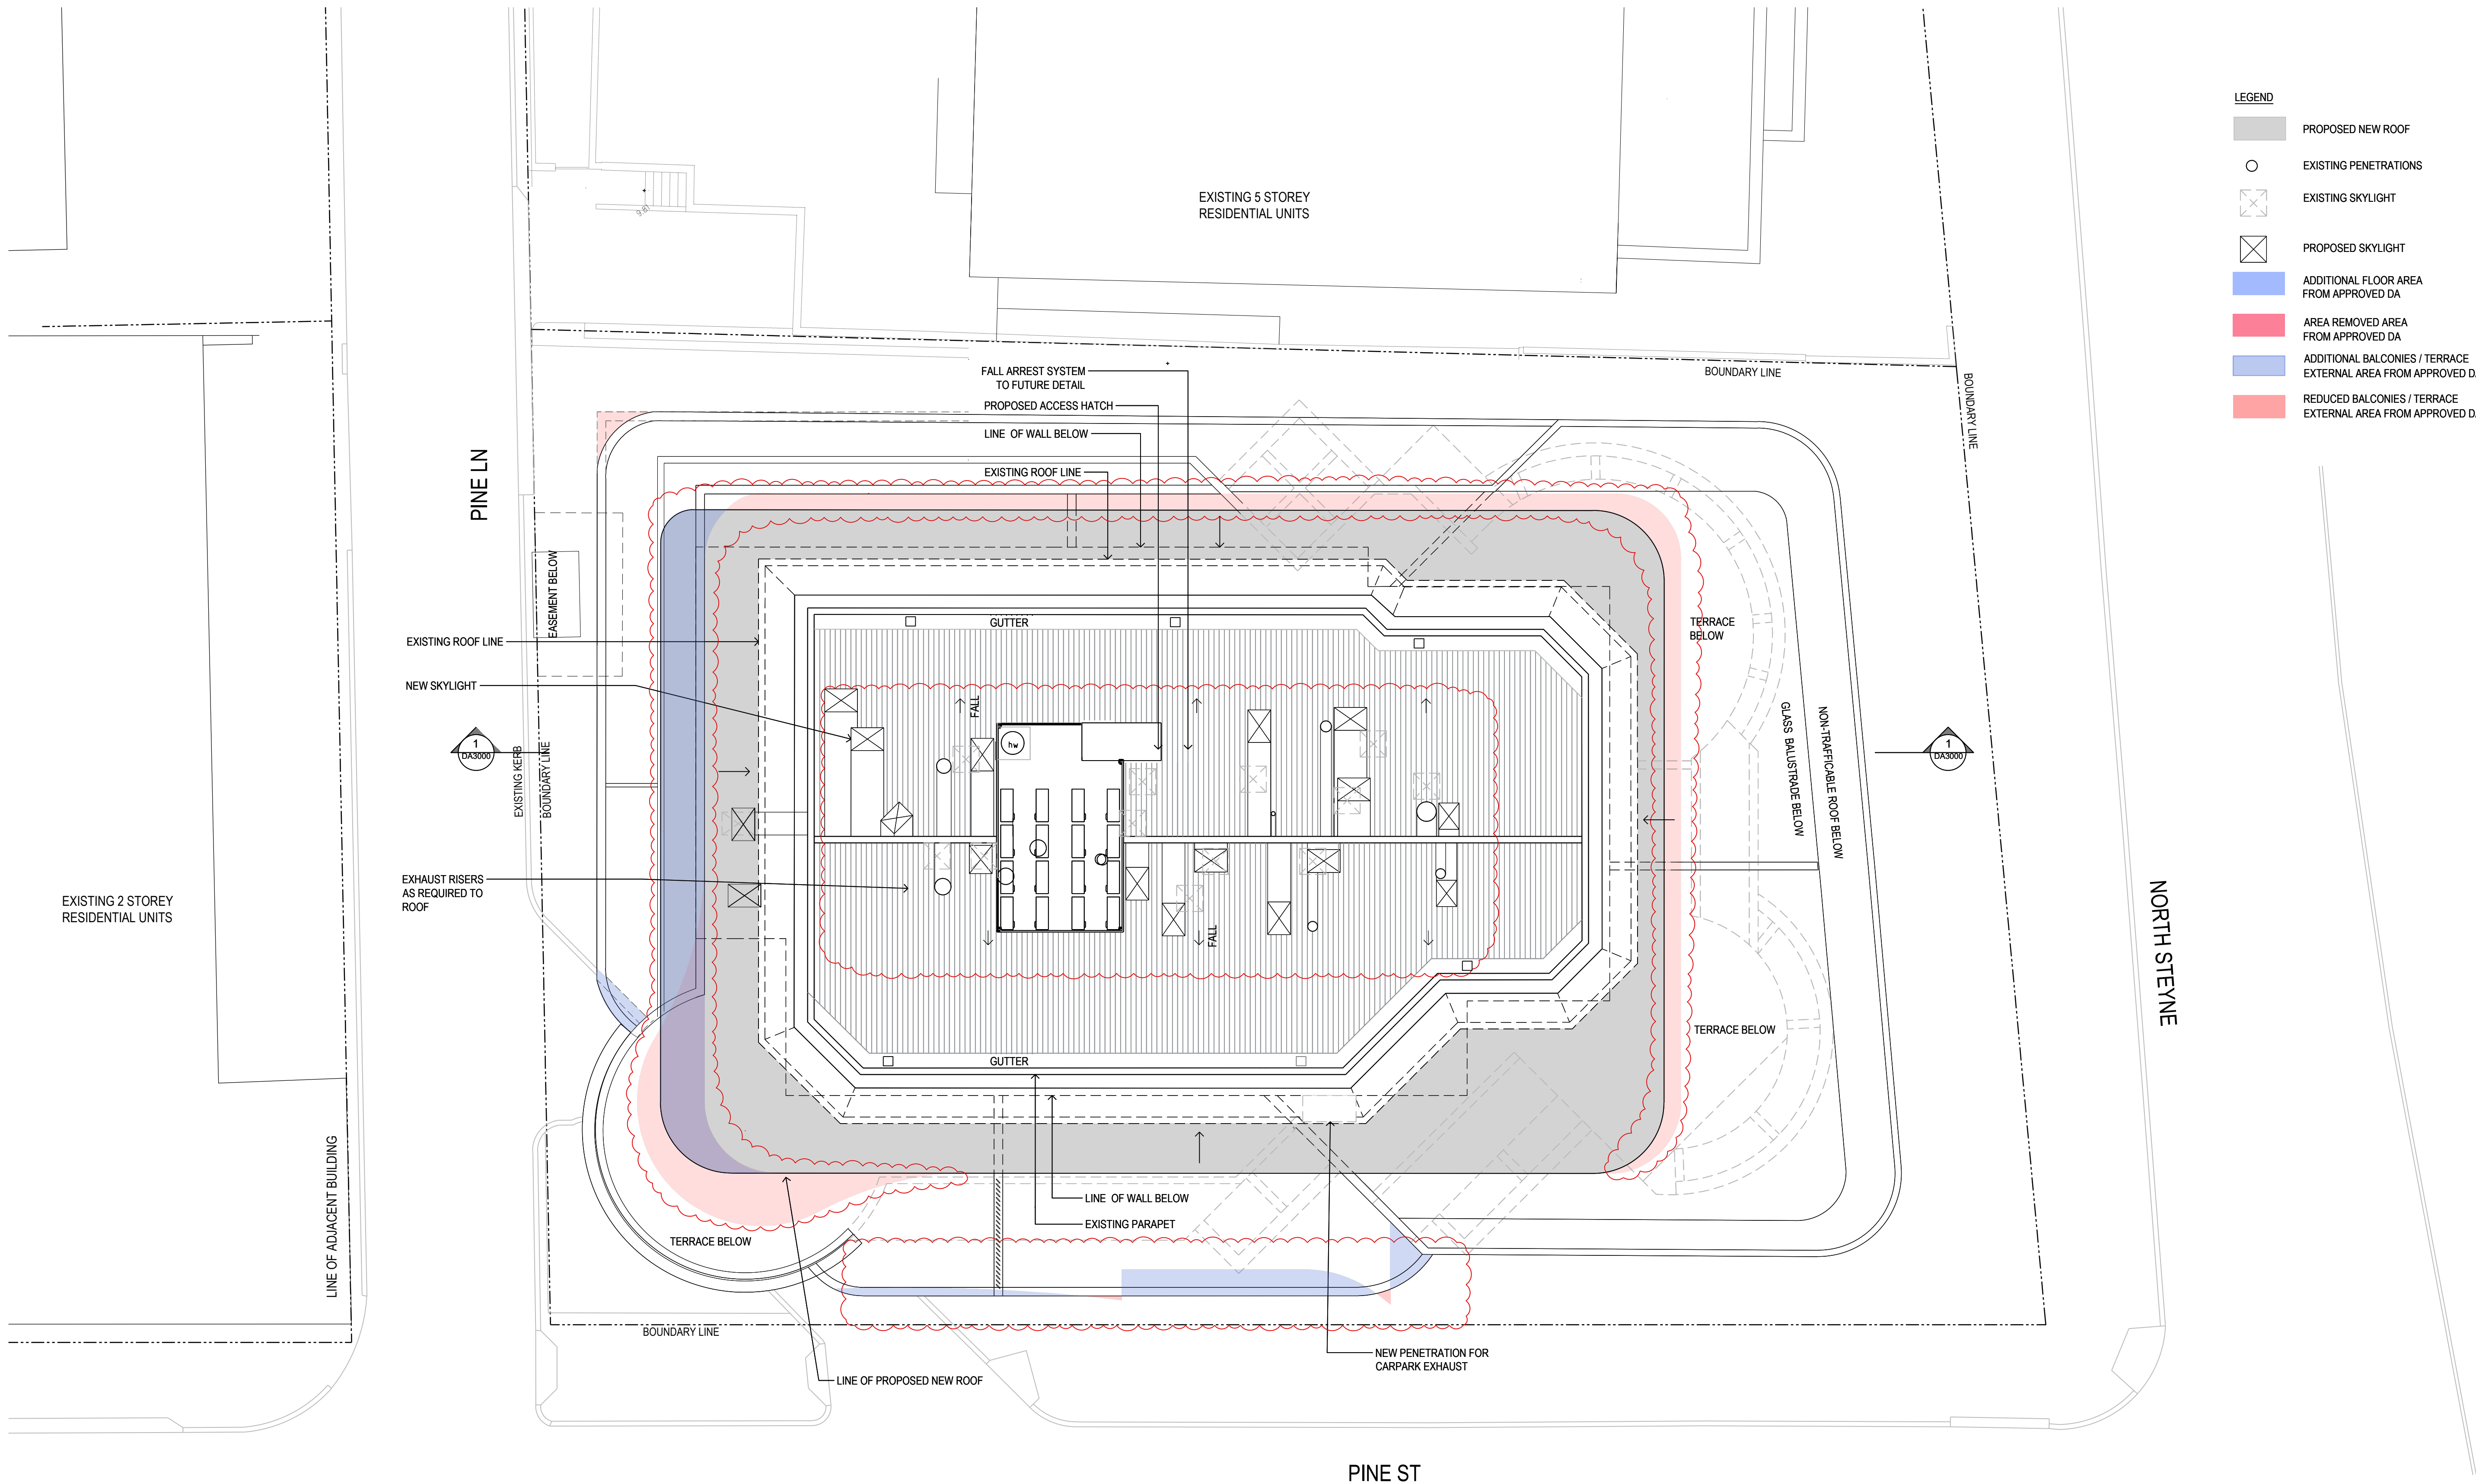

- LEGEND
- PROPOSED NEW ROOF
 - EXISTING PENETRATIONS
 - EXISTING SKYLIGHT
 - PROPOSED SKYLIGHT
 - ADDITIONAL FLOOR AREA FROM APPROVED DA
 - AREA REMOVED AREA FROM APPROVED DA
 - ADDITIONAL BALCONIES / TERRACE EXTERNAL AREA FROM APPROVED DA
 - REDUCED BALCONIES / TERRACE EXTERNAL AREA FROM APPROVED DA

1 DEMOLITION / PROPOSED ROOF PLAN
scale - 1:100@A1

© This work is copyright. Apart from any use permitted under the copyright act 1968, no part may be reproduced by any process, nor may any other exclusive right be exercised, without the permission of Squillace Architects Pty Ltd, Australia.

STATUS
SECTION 96


Do not scale drawing. Verify all dimensions on site. Report any discrepancies in documentation to architect. This drawing is for the purpose of council approval and as such, is not suitable for construction.



ISS	DATE	PURPOSE OF ISSUE
A	21.11.17	DEVELOPMENT APPLICATION
B	11.08.21	SECTION 4.55

NOTES

- REV B:
- RESHAPING / REDUCING OF NEW ROOF BOUNDARY
 - RELOCATING NEW SKYLIGHTS
 - RECONFIGURATION OF NEW CONDENSER UNITS
 - ADDITIONAL NEW ACCESS HATCH

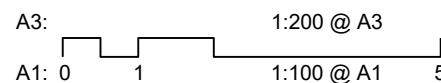

PROJECT
BELLA VISTA APARTMENTS

96 North Steyne
Manly

CLIENT
CECIL KOUTSOS

squillace

ARCHITECTS
INTERIOR DESIGNERS
squillace.com.au

SYDNEY
2 Liverpool Lane, East Sydney NSW 2010
Ph: +61 2 8354 1300 | Fax: +61 2 8354 1311
ABN: 24 132 554 753

MELBOURNE
Level 2, 333 Flinders Lane
Melbourne VIC 3000
Ph: +61 3 9629 4888 | Fax: +61 3 9649 7444
ABN: 34 137 620 538

NOMINATED ARCHITECT
Vince Squillace Reg No. 6468 (NSW),
17219 (VIC), 3677 (QLD)

DRAWING NO.
DA1007

DRAWN BY
SQA

DRAWING TITLE
**DEMOLITION / PROPOSED
ROOF PLAN**


ISSUE
B


CHECKED BY
VS

SCALE
**1:100@A1
1:200@A3**

JOB NO.
KOU1610

DATE
21.11.17

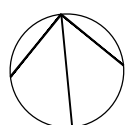

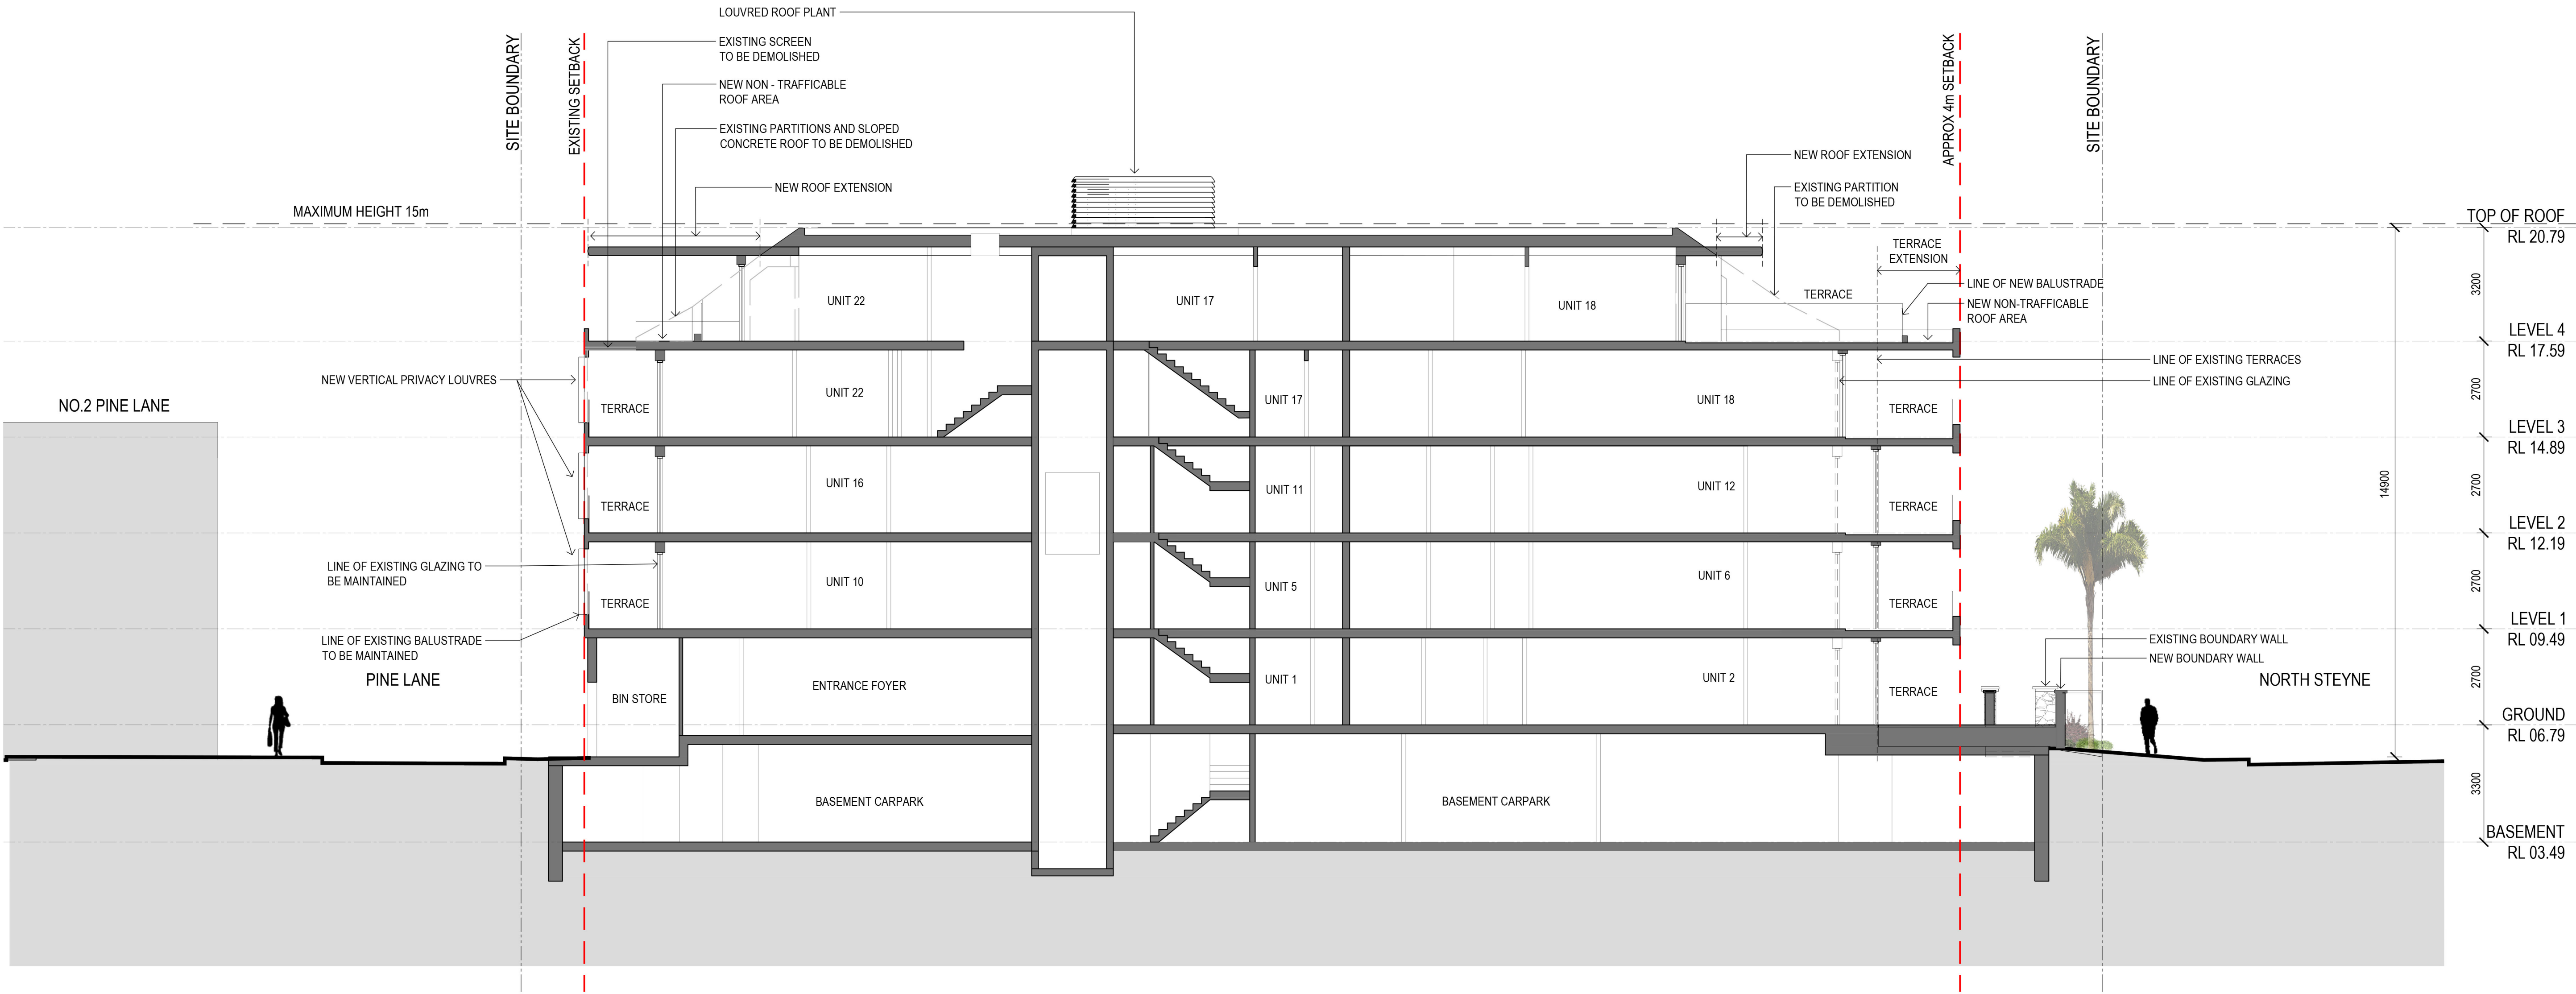

© This work is copyright. Apart from any use permitted under the copyright act 1968, no part may be reproduced by any process, nor may any other exclusive right be exercised, without the permission of Squillace Architects Pty Ltd, Australia.




SECTION 96

Do not scale drawing. Verify all dimensions on site. Report any discrepancies in documentation to architect. This drawing is for the purpose of council approval and as such, is not suitable for construction.

ISS	DATE	PURPOSE OF ISSUE
A	21.11.17	DEVELOPMENT APPLICATION
B	11.08.21	SECTION 4.55

NOTES

- REV :
- LARGER WASTE ROOM TO ACCOMMODATE WALL FOR CHAIR LIFT
 - RECONFIGURATION OF ENTRY STAIRS
 - ADDITIONAL NEW CHAIR CLIMBER
 - ADDITIONAL OUTDOOR SHOWER AT THE ENTRY
 - ADDITIONAL PRIVACY SCREENS AND GATE TO BEDROOM 1 AND 2 AT UNIT 3
 - DEMOLISHING EXISTING TERRACE WALL & REPLACE WITH NEW WALL & STONE CLADDING
 - REMOVAL / RELOCATION OF PALM TREES AS PER ARBORIST'S ADVICE
 - ADDITION OF NEW POOL/SPA

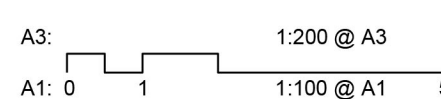

PROJECT

BELLA VISTA APARTMENTS

96 North Steyne
Manly

CLIENT
CECIL KOUTSOS

squillace
ARCHITECTS
INTERIOR DESIGNERS
squillace.com.au

SYDNEY
2 Liverpool Lane, East Sydney NSW 2010
Ph: +61 2 8354 1300 | Fax: +61 2 8354 1311
ABN: 24 132 554 753

MELBOURNE
Level 2, 333 Flinders Lane
Melbourne VIC 3000
Ph: +61 3 9629 4888 | Fax: +61 3 9649 7444
ABN: 34 137 620 538

NOMINATED ARCHITECT
Vince Squillace Reg No. 6468 (NSW),
17219 (VIC), 3677 (QLD)

DRAWING NO.
DA3000

DRAWN BY
SQA

CHECKED BY
VS

ISSUE

B



SCALE
1:100@A1
1:200@A3

JOB NO.

KOU1610

DATE
21.11.17

DRAWING TITLE
**DEMOLITION / PROPOSED
GROUND FLOOR PLAN**

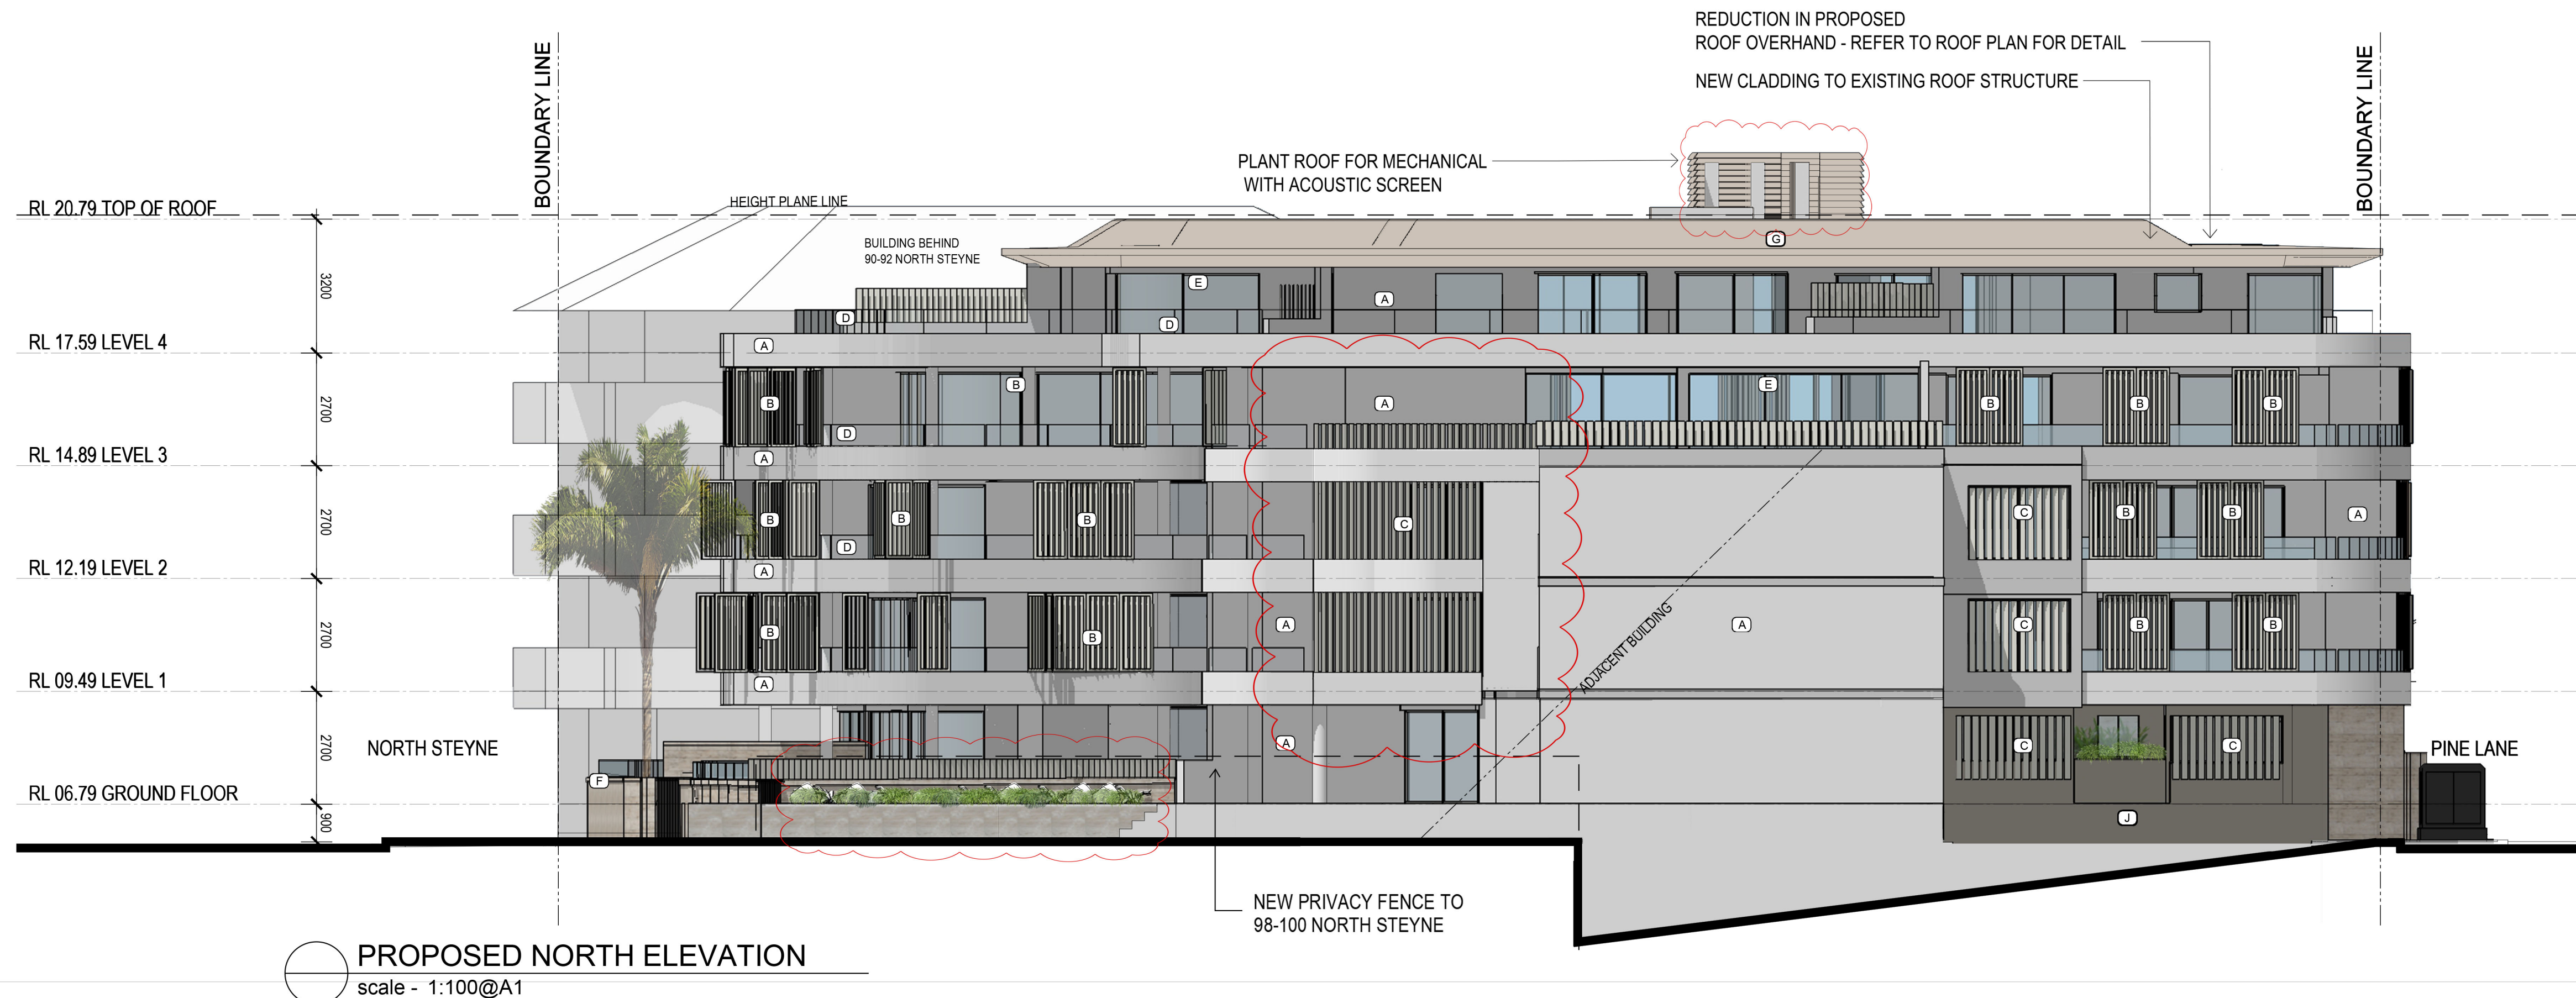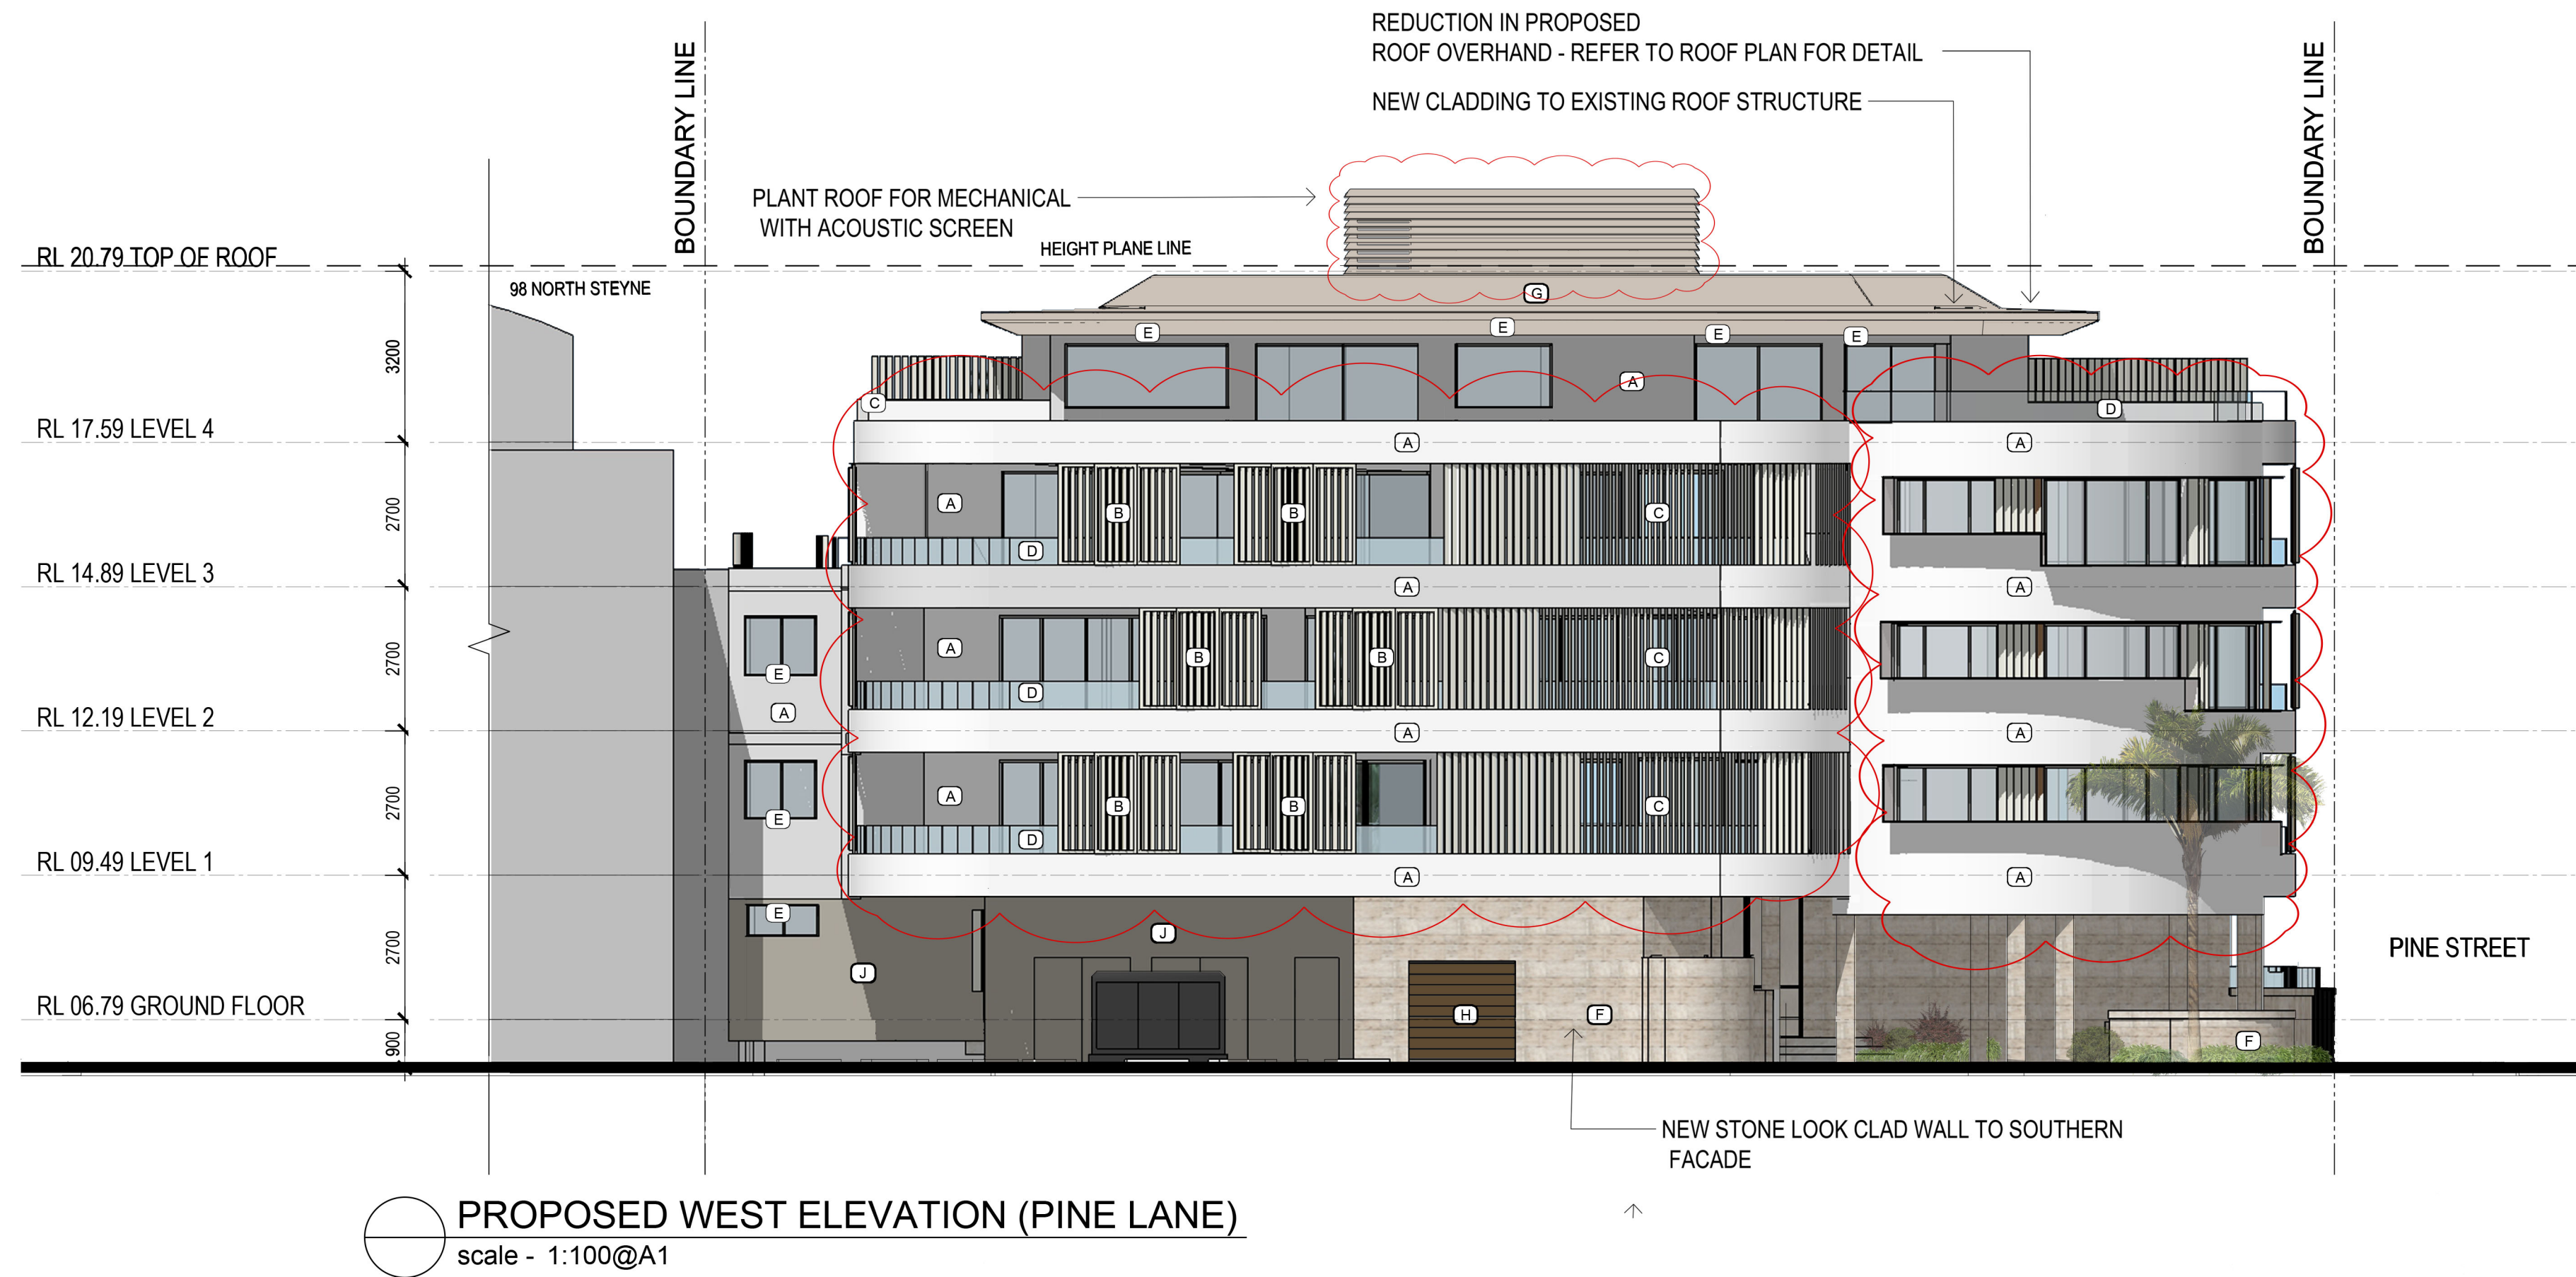

A RENDERED CONCRETE
WHITE PAINT FINISH



B OPERABLE VERTICAL LOUVER



C FIXED VERTICAL LOUVER




D GLASS BALUSTRADE



E ALUMINIUM WINDOW FRAME
WHITE POWDER COAT FINISH



F NEW STONE LOOK WALL

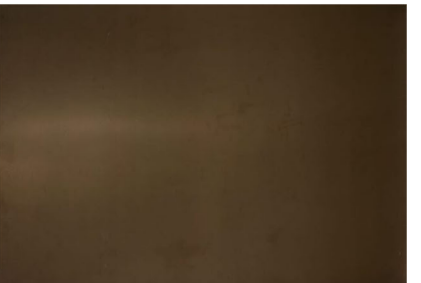

H BRONZE LOOK



G ROOF FINISH



Q LIGHT GREY PAINT FINISH

© This work is copyright. Apart from any use permitted under the copyright act 1968, no part may be reproduced by any process, nor may any other exclusive right be exercised, without the permission of Squillace Architects Pty Ltd, Australia.



SECTION 96

Do not scale drawing. Verify all dimensions on site. Report any discrepancies in documentation to architect. This drawing is for the purpose of council approval and as such, is not suitable for construction.

ISS	DATE	PURPOSE OF ISSUE
A	21.11.17	DEVELOPMENT APPLICATION
B	11.08.21	SECTION 4.55

NOTES

- REV :
- LARGER WASTE ROOM TO ACCOMMODATE WALL FOR CHAIR LIFT
 - RECONFIGURATION OF ENTRY STAIRS
 - ADDITIONAL NEW CHAIR CLIMBER
 - ADDITIONAL OUTDOOR SHOWER AT THE ENTRY
 - ADDITIONAL PRIVACY SCREENS AND GATE TO BEDROOM 1 AND 2 AT UNIT 3
 - DEMOLISHING EXISTING TERRACE WALL & REPLACE WITH NEW WALL & STONE CLADDING
 - REMOVAL / RELOCATION OF PALM TREES AS PER ARBORIST'S ADVICE
 - ADDITION OF NEW POOL/SPA

PROJECT
BELLA VISTA APARTMENTS

96 North Steyne
Manly

CLIENT
CECIL KOUTSOS

squillace

ARCHITECTS
INTERIOR DESIGNERS
squillace.com.au

SYDNEY
2 Liverpool Lane, East Sydney NSW 2010
Ph: +61 2 8354 1300 | Fax: +61 2 8354 1311
ABN: 24 132 554 753

MELBOURNE
Level 2, 333 Flinders Lane
Melbourne VIC 3000
Ph: +61 3 9629 4888 | Fax: +61 3 9649 7444
ABN: 34 137 620 538

NOMINATED ARCHITECT
Vince Squillace Reg No. 6468 (NSW),
17219 (VIC), 3677 (QLD)

DRAWING NO.
DA2000

DRAWN BY
SQA

CHECKED BY
VS

ISSUE
B


SCALE
**1:100@A1
1:200@A3**

DRAWING TITLE
**DEMOLITION / PROPOSED
GROUND FLOOR PLAN**


JOB NO.
KOU1610

DATE
21.11.17



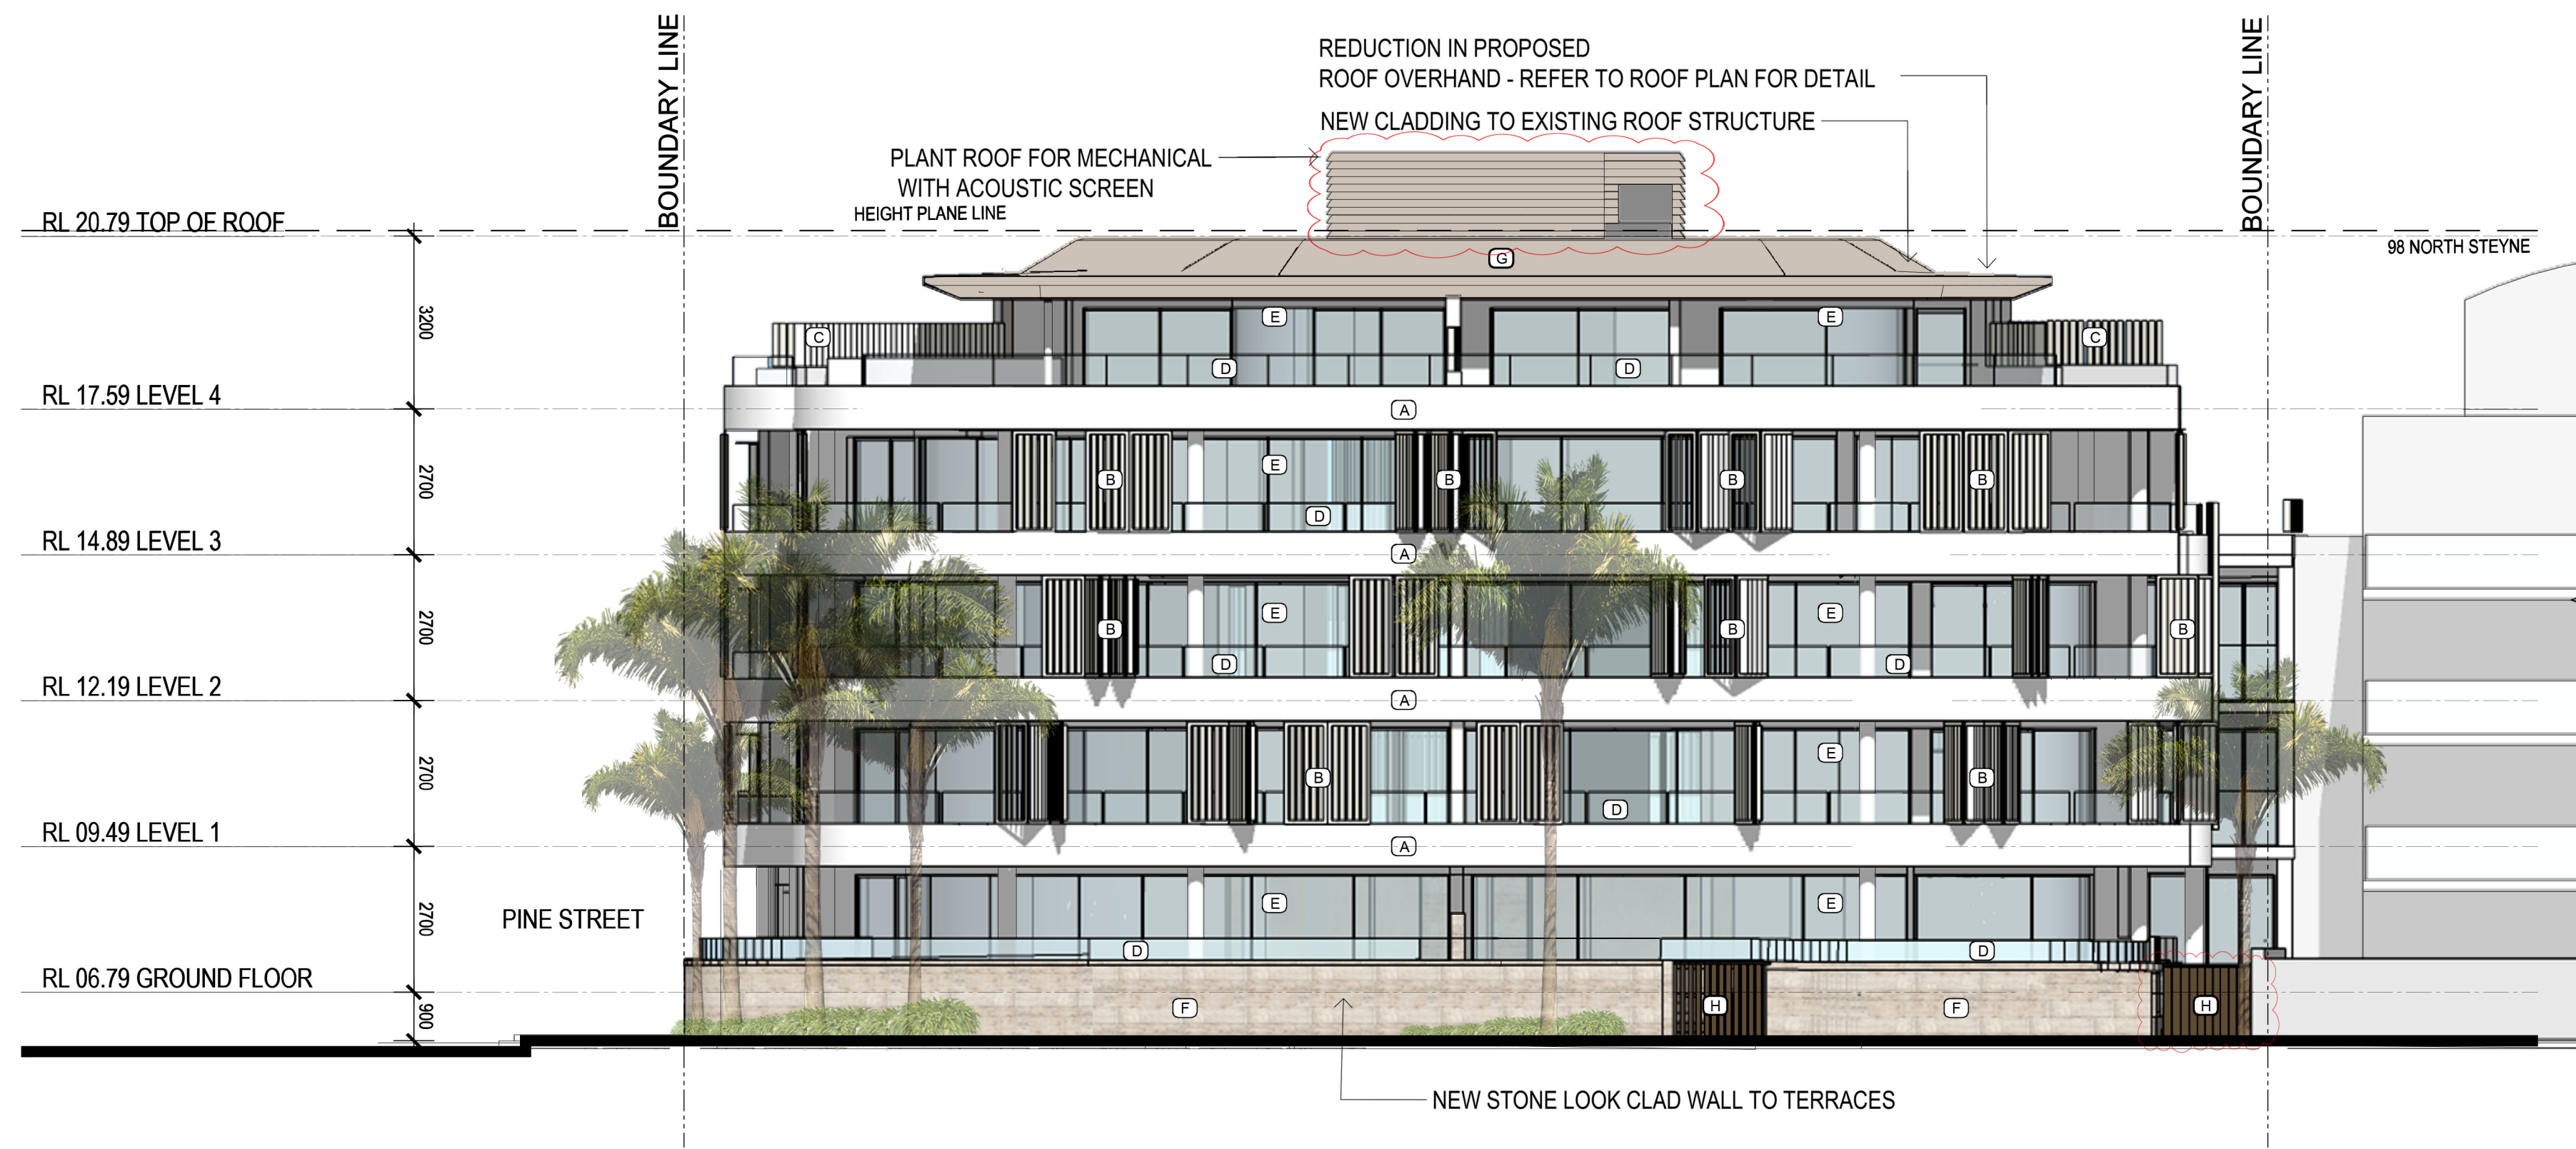

PROPOSED EAST ELEVATION (NORTH STEYNE)
scale - 1:100@A1

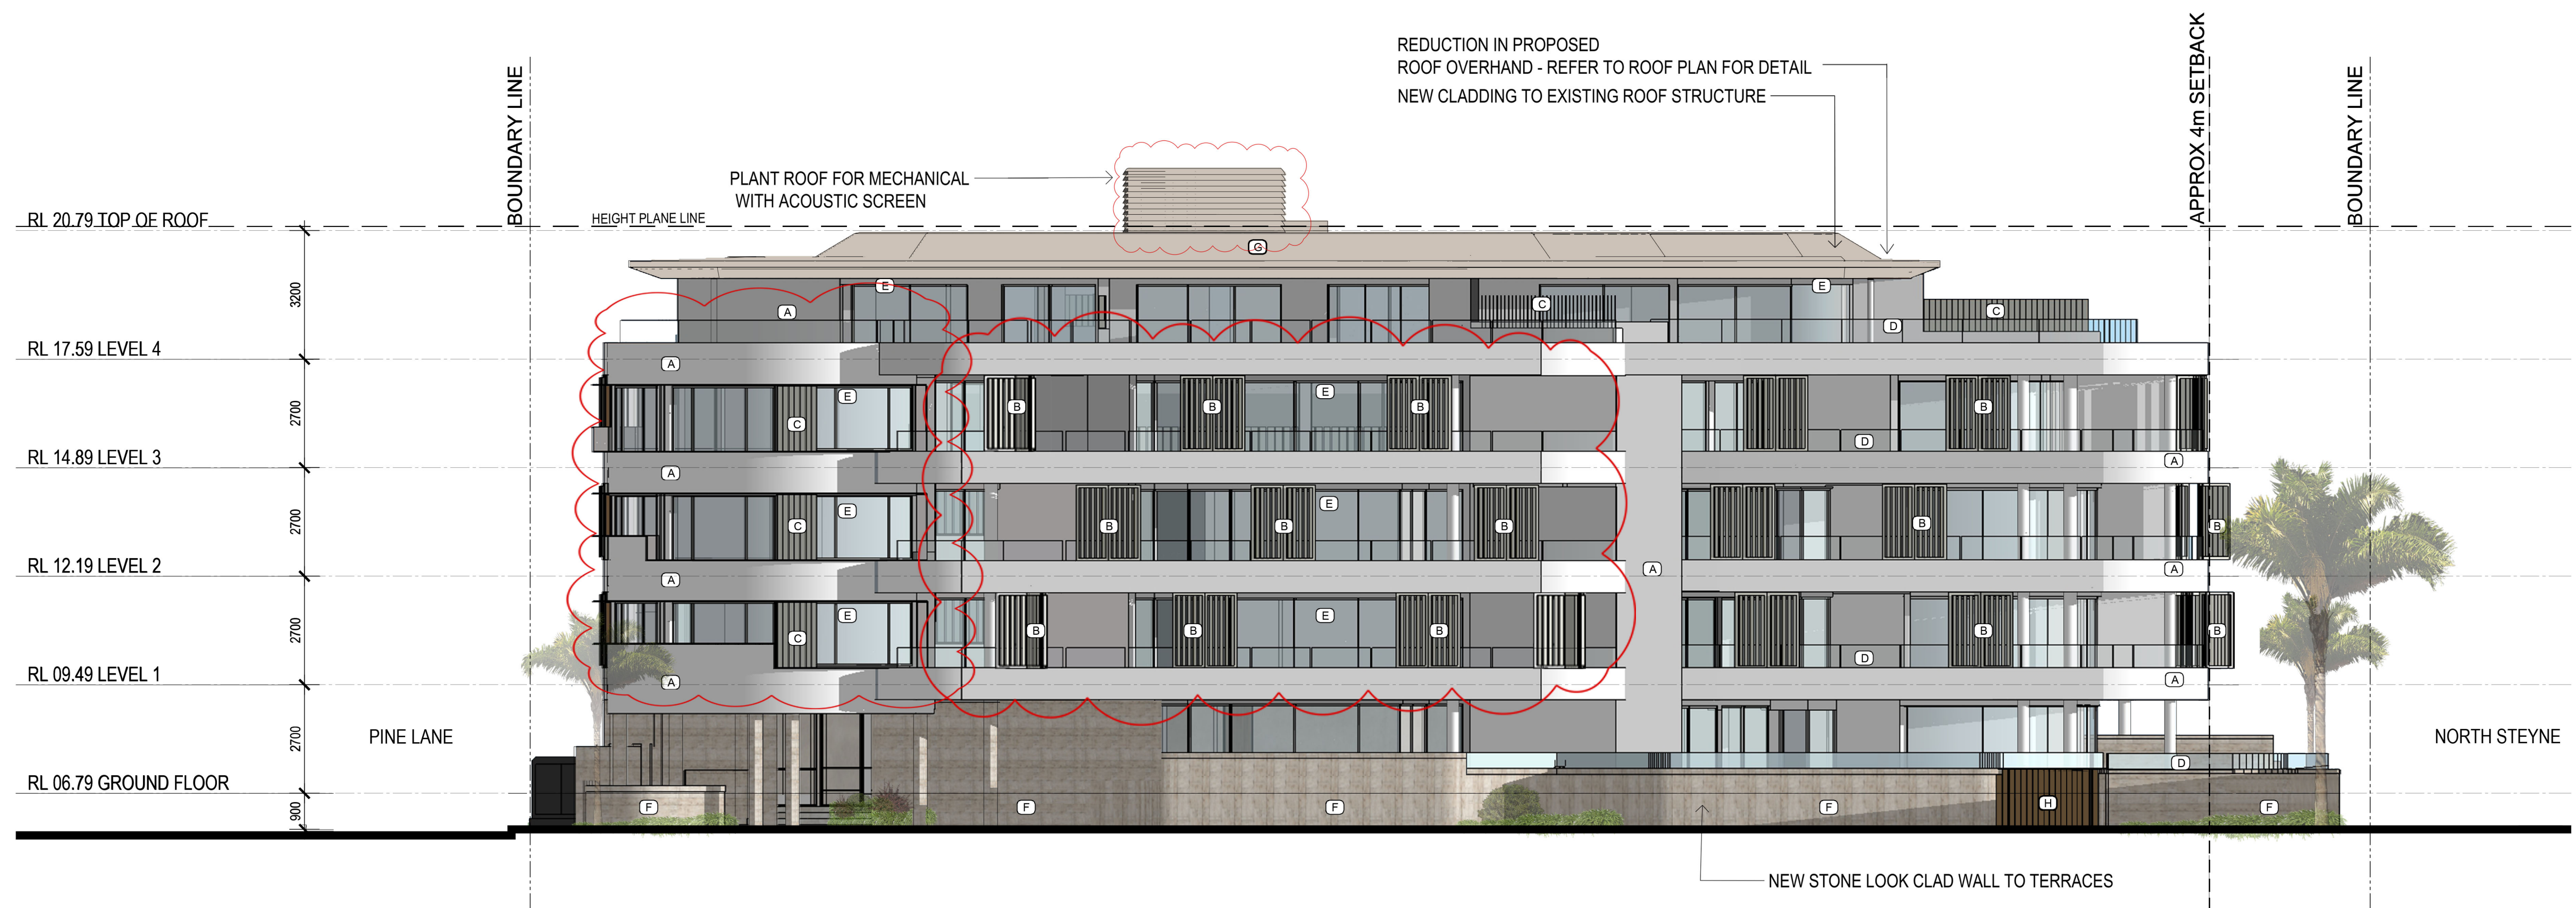

PROPOSED SOUTH ELEVATION (PINE STREET)
scale - 1:100@A1



© This work is copyright. Apart from any use permitted under the copyright act 1968, no part may be reproduced by any process, nor may any other exclusive right be exercised, without the permission of Squillace Architects Pty Ltd, Australia.

STATUS
SECTION 96

Do not scale drawing. Verify all dimensions on site. Report any discrepancies in documentation to architect. This drawing is for the purpose of council approval and as such, is not suitable for construction.



ISS	DATE	PURPOSE OF ISSUE
A	21.11.17	DEVELOPMENT APPLICATION
B	11.08.21	SECTION 4.55

- NOTES
- REV :
- LARGER WASTE ROOM TO ACCOMMODATE WALL FOR CHAIR LIFT
 - RECONFIGURATION OF ENTRY STAIRS
 - ADDITIONAL NEW CHAIR CLIMBER
 - ADDITIONAL OUTDOOR SHOWER AT THE ENTRY
 - ADDITIONAL PRIVACY SCREENS AND GATE TO BEDROOM 1 AND 2 AT UNIT 3
 - DEMOLISHING EXISTING TERRACE WALL & REPLACE WITH NEW WALL & STONE CLADDING
 - REMOVAL / RELOCATION OF PALM TREES AS PER ARBORIST'S ADVICE
 - ADDITION OF NEW POOL/SPA

PROJECT
BELLA VISTA APARTMENTS

96 North Steyne
Manly

CLIENT
CECIL KOUTSOS

squillace

ARCHITECTS
INTERIOR DESIGNERS
squillace.com.au

SYDNEY
2 Liverpool Lane, East Sydney NSW 2010
Ph: +61 2 8354 1300 | Fax: +61 2 8354 1311
ABN: 24 132 554 753

MELBOURNE
Level 2, 333 Flinders Lane
Melbourne VIC 3000
Ph: +61 3 9629 4888 | Fax: +61 3 9649 7444
ABN: 34 137 620 538

NOMINATED ARCHITECT
Vince Squillace Reg No. 6468 (NSW),
17219 (VIC), 3677 (QLD)

DRAWING NO.
DA2001

DRAWN BY
SQA


CHECKED BY
VS

ISSUE
B

SCALE
1:100@A1
1:200@A3

DATE
21.11.17

DRAWING TITLE
**DEMOLITION / PROPOSED
GROUND FLOOR PLAN**

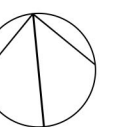

Residential Development

Landscape Section 4.55

96 North Steyne Manly

Drawing Schedule

Drawing Number	Drawing Title	Scale
000	Landscape Coversheet	N/A
101	Landscape Plan - Ground Floor	1:100
102	Landscape Character	1:100
501	Landscape Details	As Shown

Plant Schedule						
Symbol	Botanical Name	Common Name	Mature Size (h x w)	Pot Size	Spacing	Quantity
SHRUBS & ACCENTS						
By	Beschomeria yuccoides	Mexican Lily	1.0 x 1.5	300mm	As Shown	27
Ca	Correa alba	white correa	1.0 x 1.0	300mm	As Shown	4
Lb	Leucophyta brownii	Cushion Bush	1.0 x 1.0	300mm	As Shown	4
Rs	Rhagodia spinescens	Rhagodia Aussie Flat Bush	0.5 x 1.0	300mm	As Shown	10
WBG	Westringia fruticosa 'Blue Gem'	Coastal Rosemary	1.0 x 1.0	300mm	As Shown	6
GRASSES AND GROUNDCOVERS						
Cg	Carpobrotus glaucescens	Angular sea-fig	0.3 x 2.0	150mm	As Shown	87
SS	Senecio serpens	Blue Chalk Sticks	0.3 x 1.0	150mm	As Shown	40



SITE AERIAL | NTS


© 2021 Site Image (NSW) Pty Ltd ABN 44 801 262 380 as agent for Site Image NSW Partnership. All rights reserved. This drawing is copyright and shall not be reproduced or copied in any form or by any means (graphic, electronic or mechanical including photocopy) without the written permission of Site Image (NSW) Pty Ltd Any license, expressed or implied, to use this document for any purpose what so ever is restricted to the terms of the written agreement between Site Image (NSW) Pty Ltd and the instructing party.

The contractor shall check and verify all work on site (including work by others) before commencing the landscape installation. Any discrepancies are to be reported to the Project Manager or Landscape Architect prior to commencing work. Do not scale this drawing. Any required dimensions not shown shall be referred to the Landscape Architect for confirmation.

B	Landscape Planting Updated	RH	NM	20.07.21
A	Landscape Section 4.55	RH	NM	12.07.21
Issue	Revision Description	Drawn	Check	Date

Legend

Key Plan

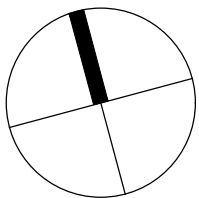

Client
Squillace

Project
96 North Steyne, Manly

Level 1, 3-5 Baptist Street
Redfern NSW 2016
Australia

Tel: (61 2) 8332 5600
Fax: (61 2) 9698 2877
www.siteimage.com.au

Site Image (NSW) Pty Ltd
ABN 44 801 262 380

S I T E I M A G E

Landscape Architects

LANDSCAPE SECTION 4.55

Drawing Name
Coversheet

Scale			
Job Number	Drawing Number	Issue	
SS21-4696		000	B

NOT FOR CONSTRUCTION


The contractor shall check and verify all work on site (including work by others) before commencing the landscape installation. Any discrepancies are to be reported to the Project Manager or Landscape Architect prior to commencing work. Do not scale this drawing. Any required dimensions not shown shall be referred to the Landscape Architect for confirmation.

C	Landscape Planting Updated	RH	NM	20.07.21
B	Trees Planting Updated	RH	NM	15.07.21
A	Landscape Section 4.55	RH	NM	12.07.21
Issue	Revision Description	Drawn	Check	Date

Legend

- Boundary
- Retained Tree
Refer Schedule and Detail
- Existing Tree Removed
- TPZ
- SRZ
- Proposed Shrubs and Accents
- SPA
- GRC Pot
- Seating Coach
- Table and Chairs
- Sun Chair
- Paving

Key Plan

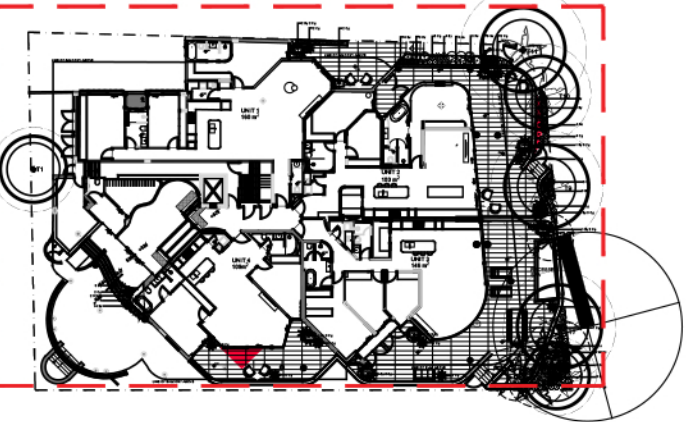

Client

Squillace

Project

96 North Steyne, Manly

Level 1, 3-5 Baptist Street
Redfern NSW 2016
Australia

Tel: (61 2) 8332 5600
Fax: (61 2) 9698 2877
www.siteimage.com.au

Site Image (NSW) Pty Ltd
ABN 44 801 262 380

S I T E I M A G E



Landscape Architects

LANDSCAPE SECTION 4.55

Drawing Name

Landscape Plan - Ground Floor

Scale 1:100 @ A1

Job Number

SS21-4696

0 1 2 3 4 5m
Drawing Number Issue

101 C

NOT FOR CONSTRUCTION

Ground Floor

Landscape Character



Pots to balcony



Coastal native plant mix to frontage



Planting Palette



Beschorneria yuccoides



Correa alba



Leucophyta brownii



Rhagodia spinescens



Westringia fruticosa 'Blue Gem'



Carpobrotus glaucescens



Senecio serpens

© 2021 Site Image (NSW) Pty Ltd. All rights reserved. This drawing is copyright and shall not be reproduced or copied in any form or by any means (graphic, electronic or mechanical including photocopy) without the written permission of Site Image (NSW) Pty Ltd. Any license, expressed or implied, to use this document for any purpose what so ever is restricted to the terms of the written agreement between Site Image (NSW) Pty Ltd and the instructing party.

The contractor shall check and verify all work on site (including work by others) before commencing the landscape installation. Any discrepancies are to be reported to the Project Manager or Landscape Architect prior to commencing work. Do not scale this drawing. Any required dimensions not shown shall be referred to the Landscape Architect for confirmation.

A	Landscape Section 4.55	RH	NM	12.07.21
Issue	Revision Description	Drawn	Check	Date

Legend

Key Plan

Client
Squillace

Project
96 North Steyne, Manly

Level 1, 3-5 Baptist Street
Redfern NSW 2016
Australia

Tel: (61 2) 8332 5600
Fax: (61 2) 9698 2877
www.siteimage.com.au

Site Image (NSW) Pty Ltd
ABN 44 801 262 380

S I T E I M A G E




Landscape Architects

LANDSCAPE SECTION 4.55

Drawing Name
Landscape Character

Scale 1:100 @ A1

Job Number

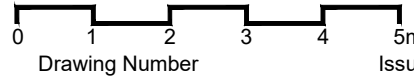


0 1 2 3 4 5m


Drawing Number

Issue


Legend

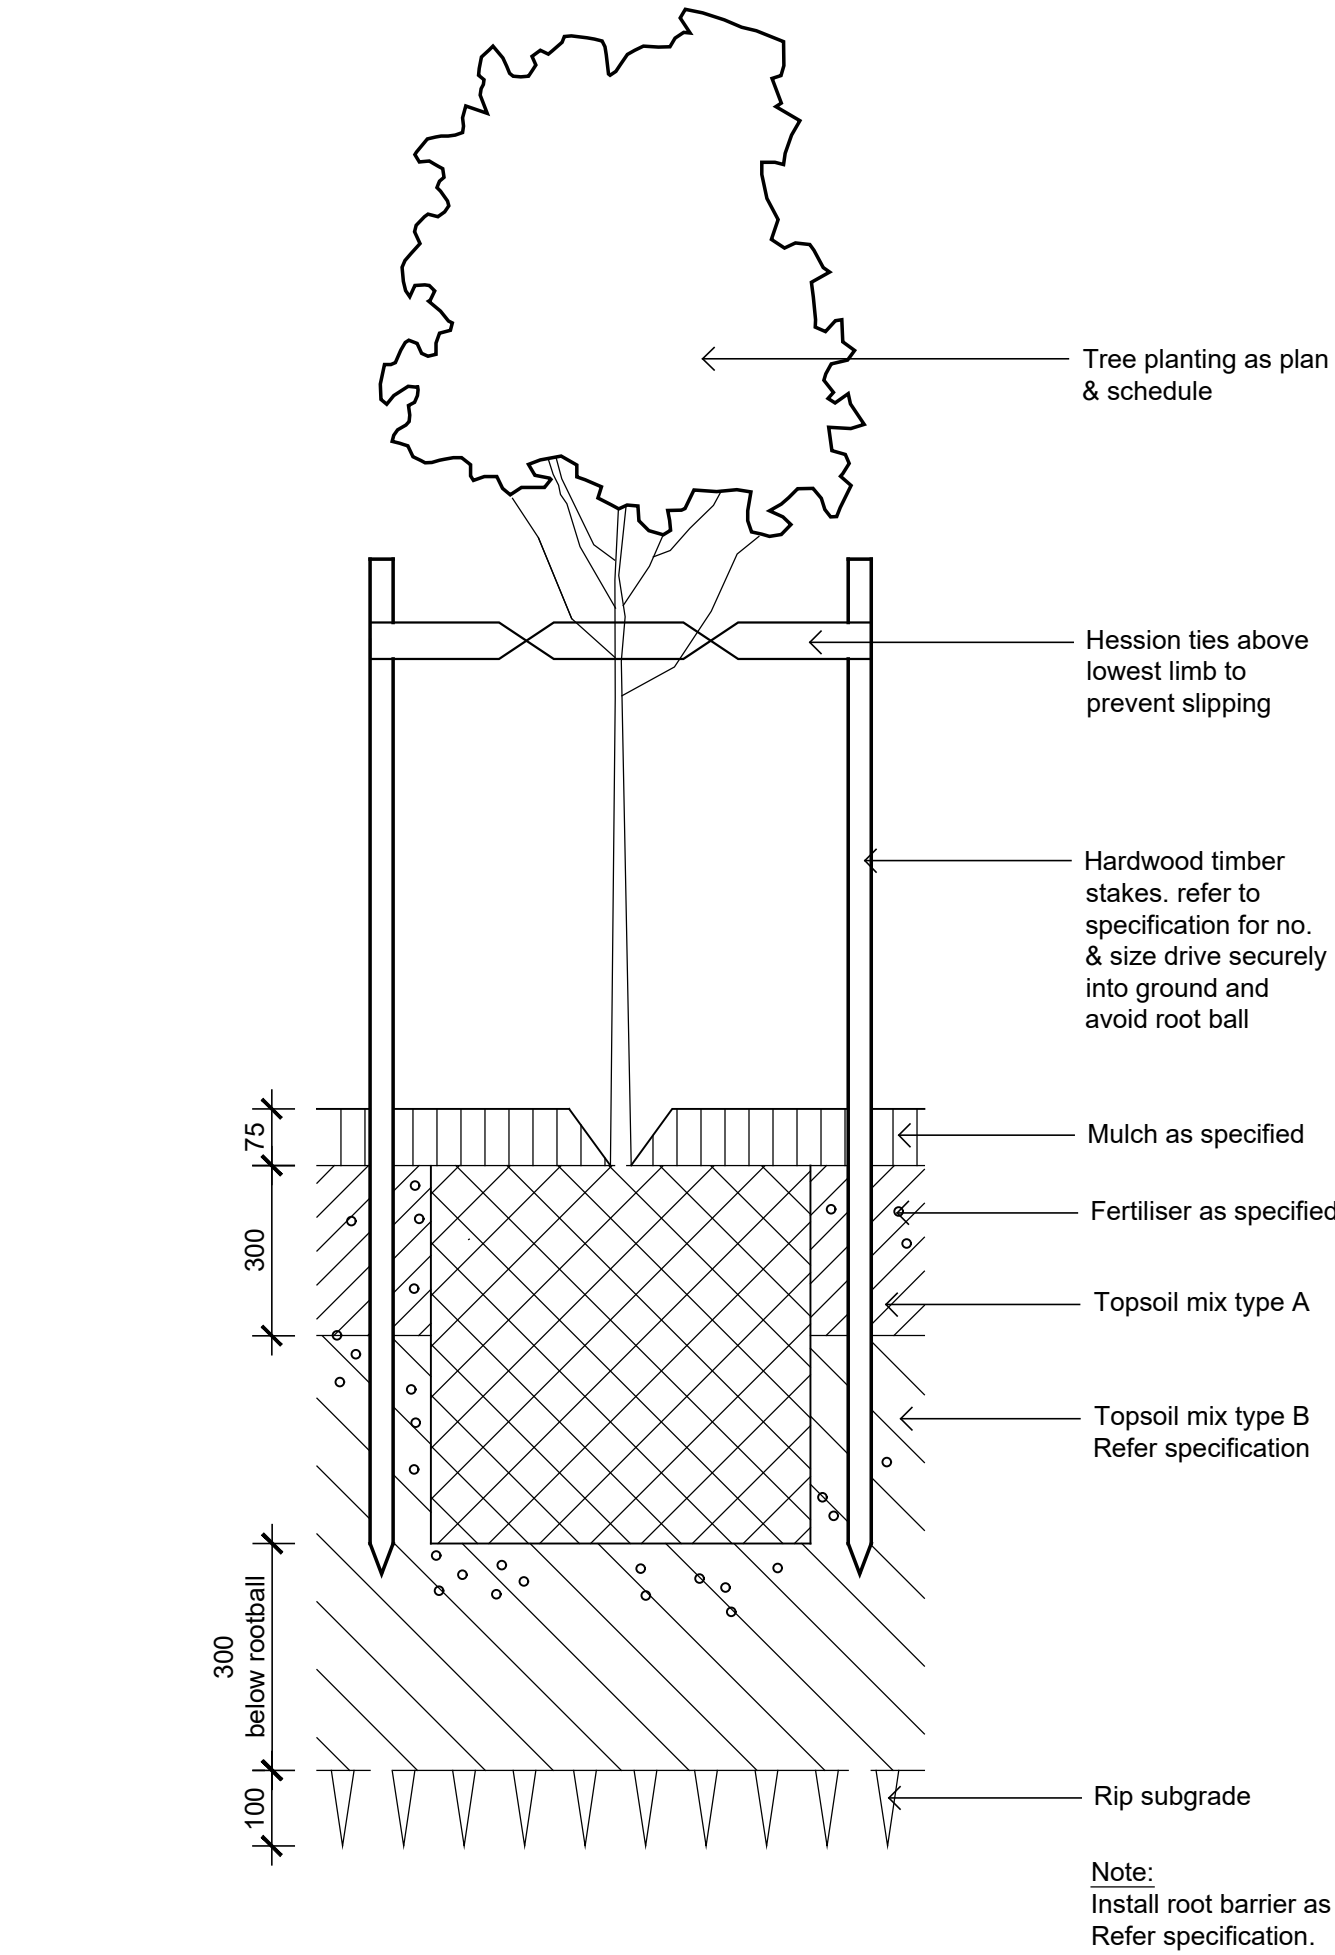


01 Detail 75-200L Tree Planting on Grade
501 1:10

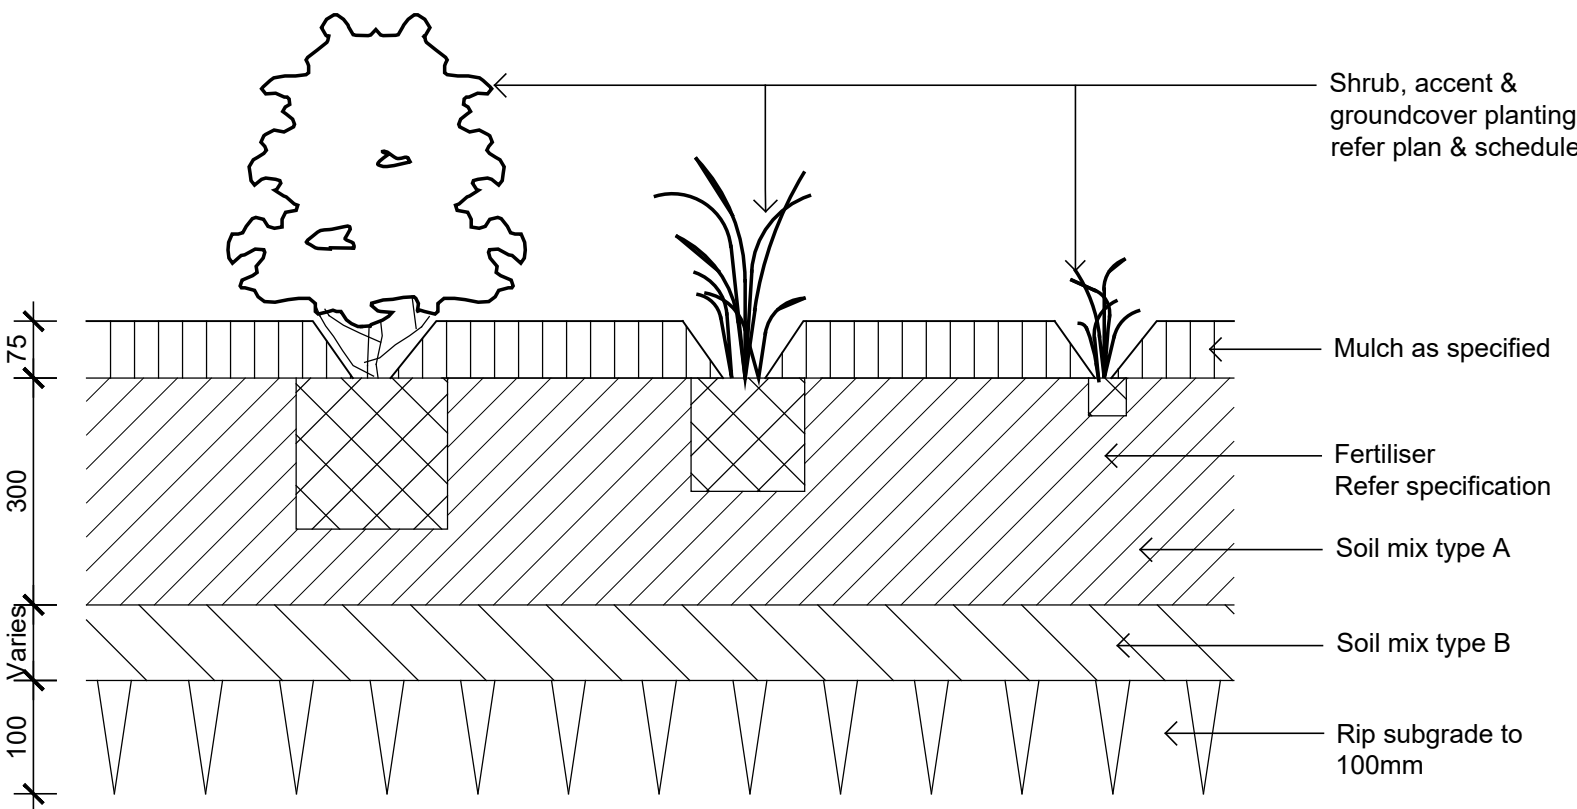


02 Detail Shrub Accent & Groundcover Planting on Grade
501 1:10

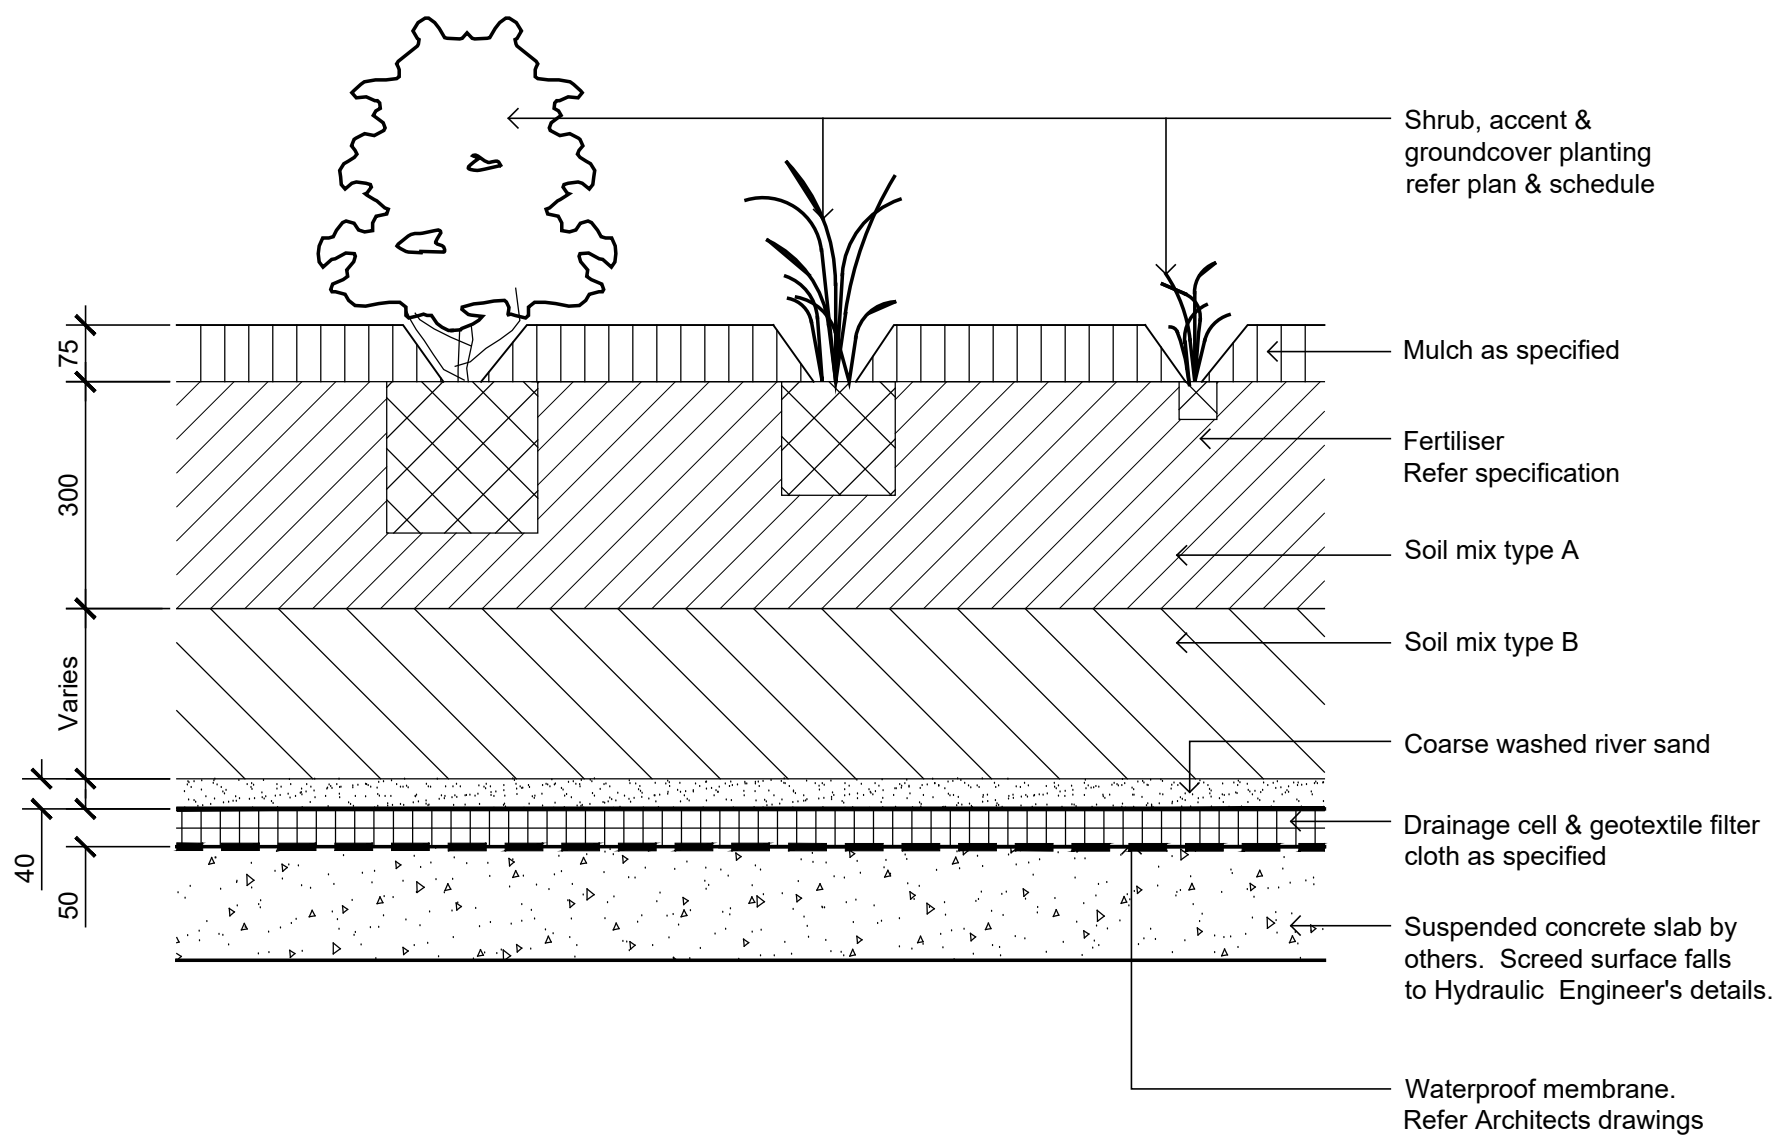

03 Detail Shrub Accent & Groundcover Planting on Structure
501 1:10

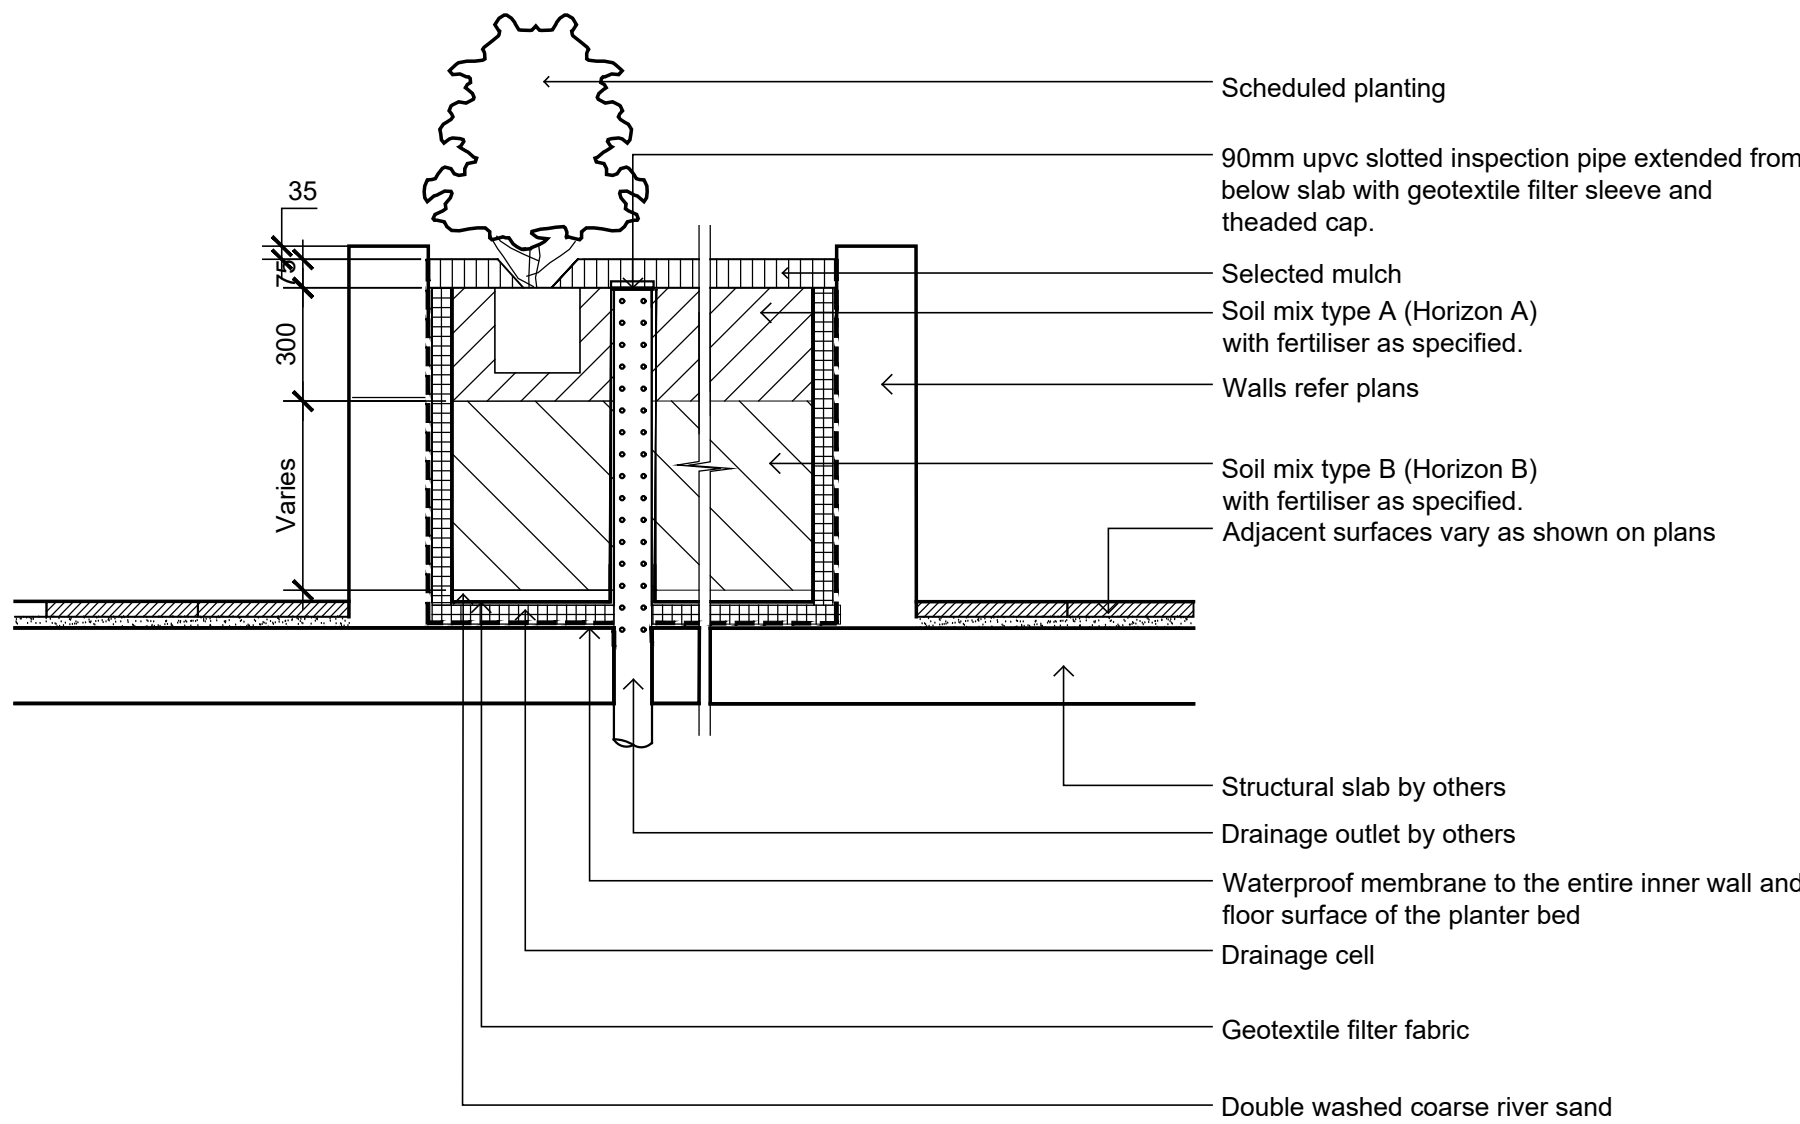

04 Section - Typical Raised Planter Bed on Structure
501 1:20
Inspection riser pipe

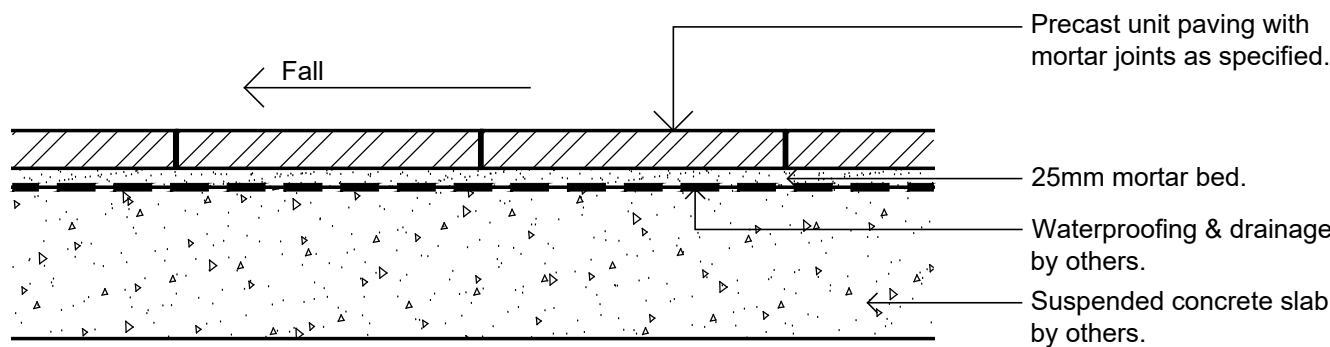

05 Precast unit pavers on suspended slab
501 1:10

Key Plan

Client

Squillace

Project

96 North Steyne, Manly

Level 1, 3-5 Baptist Street
Redfern NSW 2016
Australia

Tel: (61 2) 8332 5600
Fax: (61 2) 9698 2877
www.siteimage.com.au

Site Image (NSW) Pty Ltd
ABN 44 801 262 380

S I T E I M A G E



Landscape Architects

LANDSCAPE SECTION 4.55

Drawing Name

Colour Plan - Ground Floor

Scale 1:100 @ A1

Job Number

0 1 2 3 4 5m
Drawing Number Issue

SS21-4696

501 A