


FIRST FLOOR PLAN

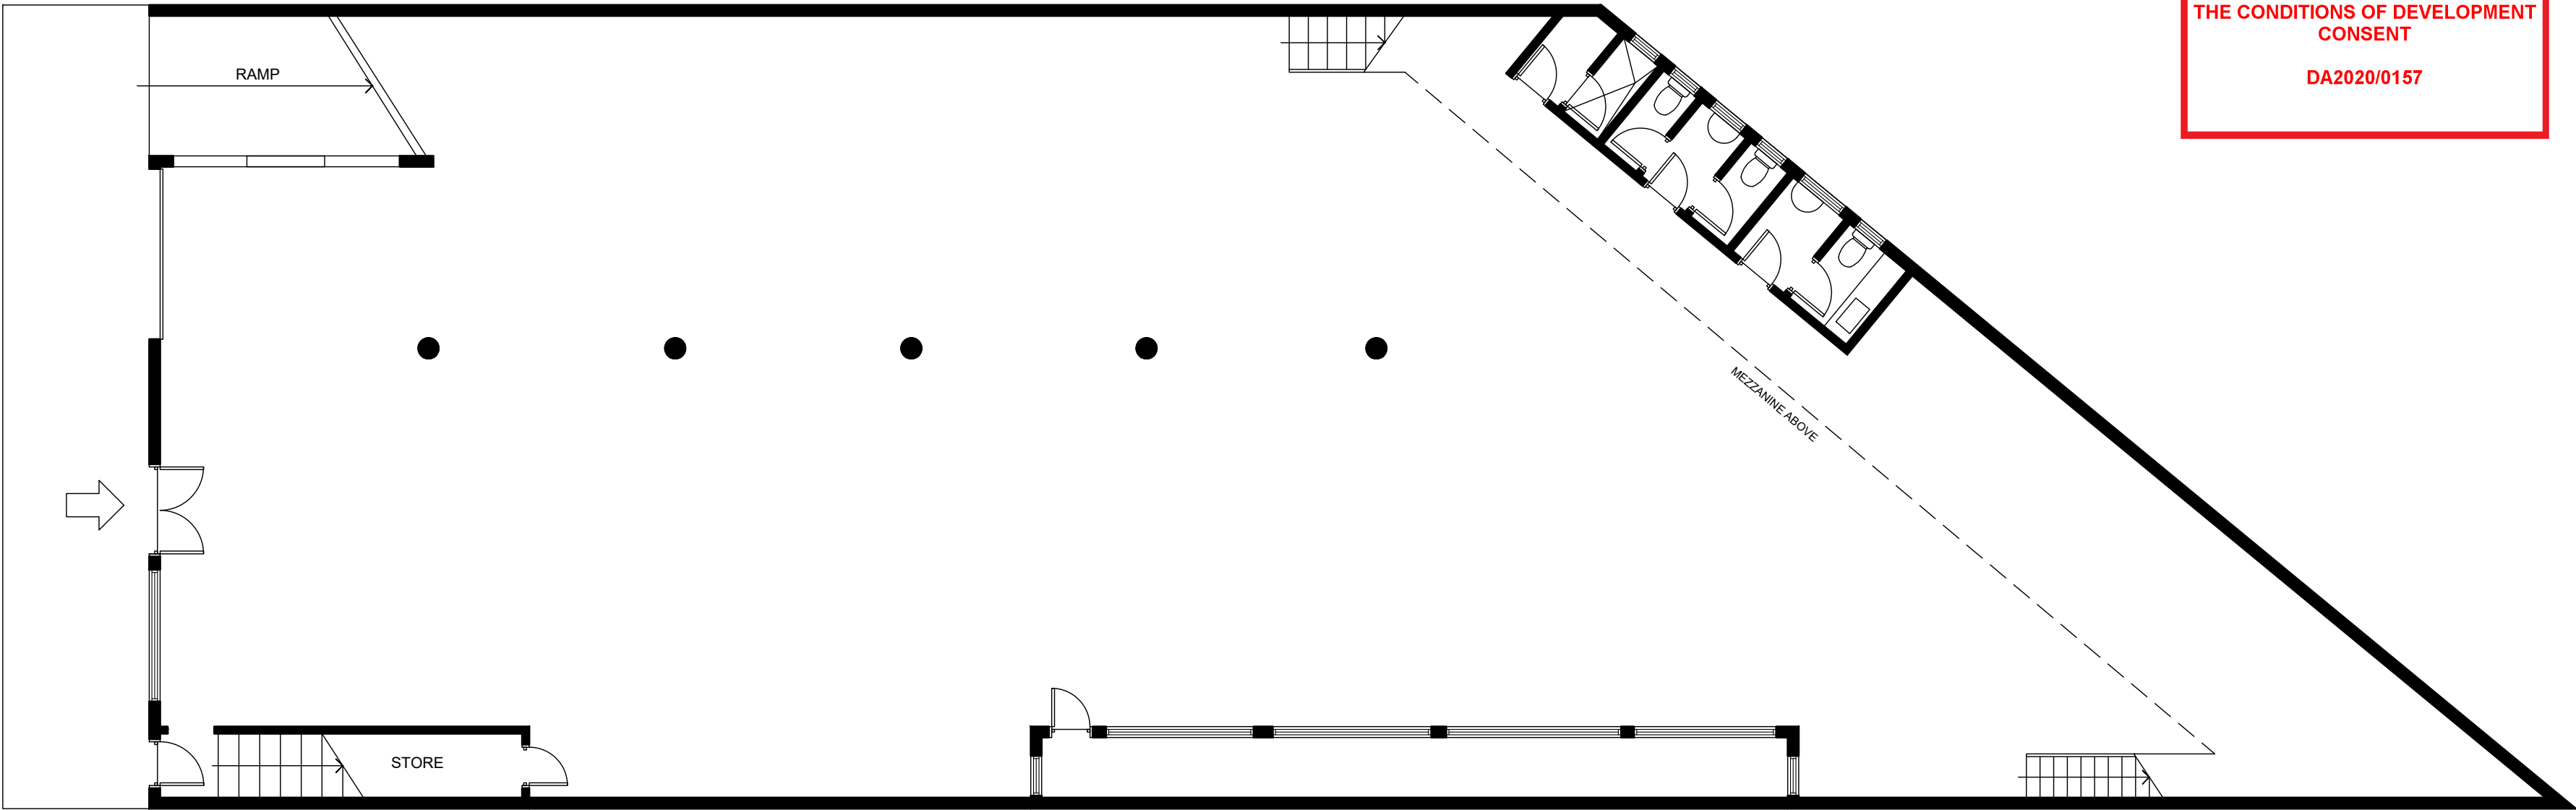


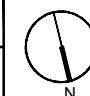
GROUND FLOOR PLAN


 northern
beaches
council

**THIS PLAN IS TO BE READ IN
CONJUNCTION WITH
THE CONDITIONS OF DEVELOPMENT
CONSENT**

DA2020/0157



| AMENDMENTS | |  Corona Projects SUITE 106/35 SPRING STREET BONDI JUNCTION NSW PHONE: 0419 438 966 EMAIL: info@coronaprojects.com | DRAWING: FLOOR PLAN | PROJECT: PROPOSED CHANGE OF USE | SHEET No: 01 |  |
|------------|--|---|------------------------|--|--------------------|---|
| | | | SCALE: 1:100 @ A2 | ADDRESS: 23 CROSS STREET BROOKVALE | DATE: FEB. 2020 | |
| | | | | | | |
| | | | | | | |
| | | | | | | |

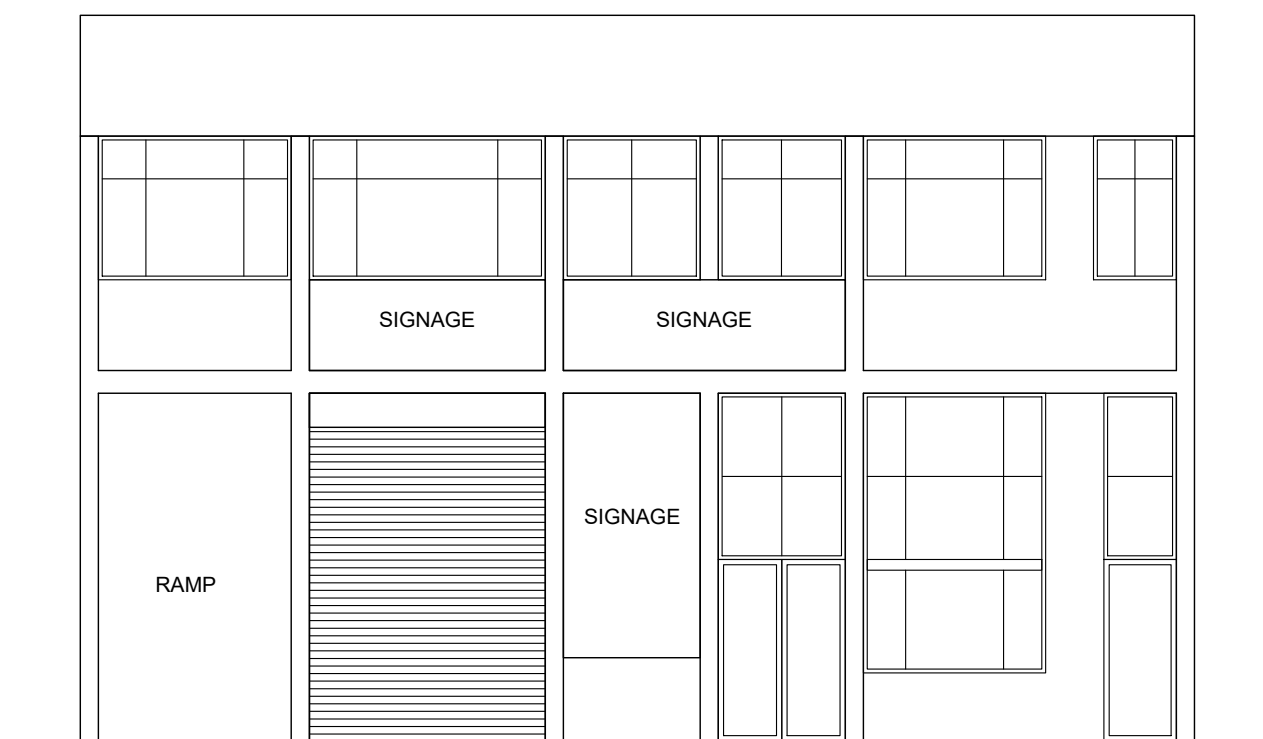

EAST ELEVATION



CONCEPT SIGNAGE CONTENTS SKETCH

[illegible]