

FOR S4.55 APPLICATION ONLY

ISSUED FOR S4.55 APPLICATION  
AMENDMENT  
LEVEL 2 / 271 ALFRED STREET NORTH  
NORTH SYDNEY NSW 2060  
EMAIL: architects@mhdpc.com.au  
TELEPHONE (02) 9955 5608  
NSW NOMINATED ARCHITECT  
MARK HURCUM - Reg. No. 5605  
© Mark Hurcum Design Practice Pty Limited  
DA TRUL BLOCK 2022-A

9/8/22  
DATE  
C  
REVISION  
This drawing is the copyright of Mark  
Hurcum Design Practice Pty Limited and  
may not be altered, reproduced or  
transmitted in any form or by any means  
in part or in whole without the written  
permission of Mark Hurcum Design  
Practice Pty Limited.

## ALTERATIONS AND ADDITIONS 11 GRANDVIEW DRIVE NEWPORT


SITE PLAN AND SITE ANALYSIS  
1:200 @ A3

2015 A001 C  
AUGUST 2022


**MHDP**  
ARCHITECTS





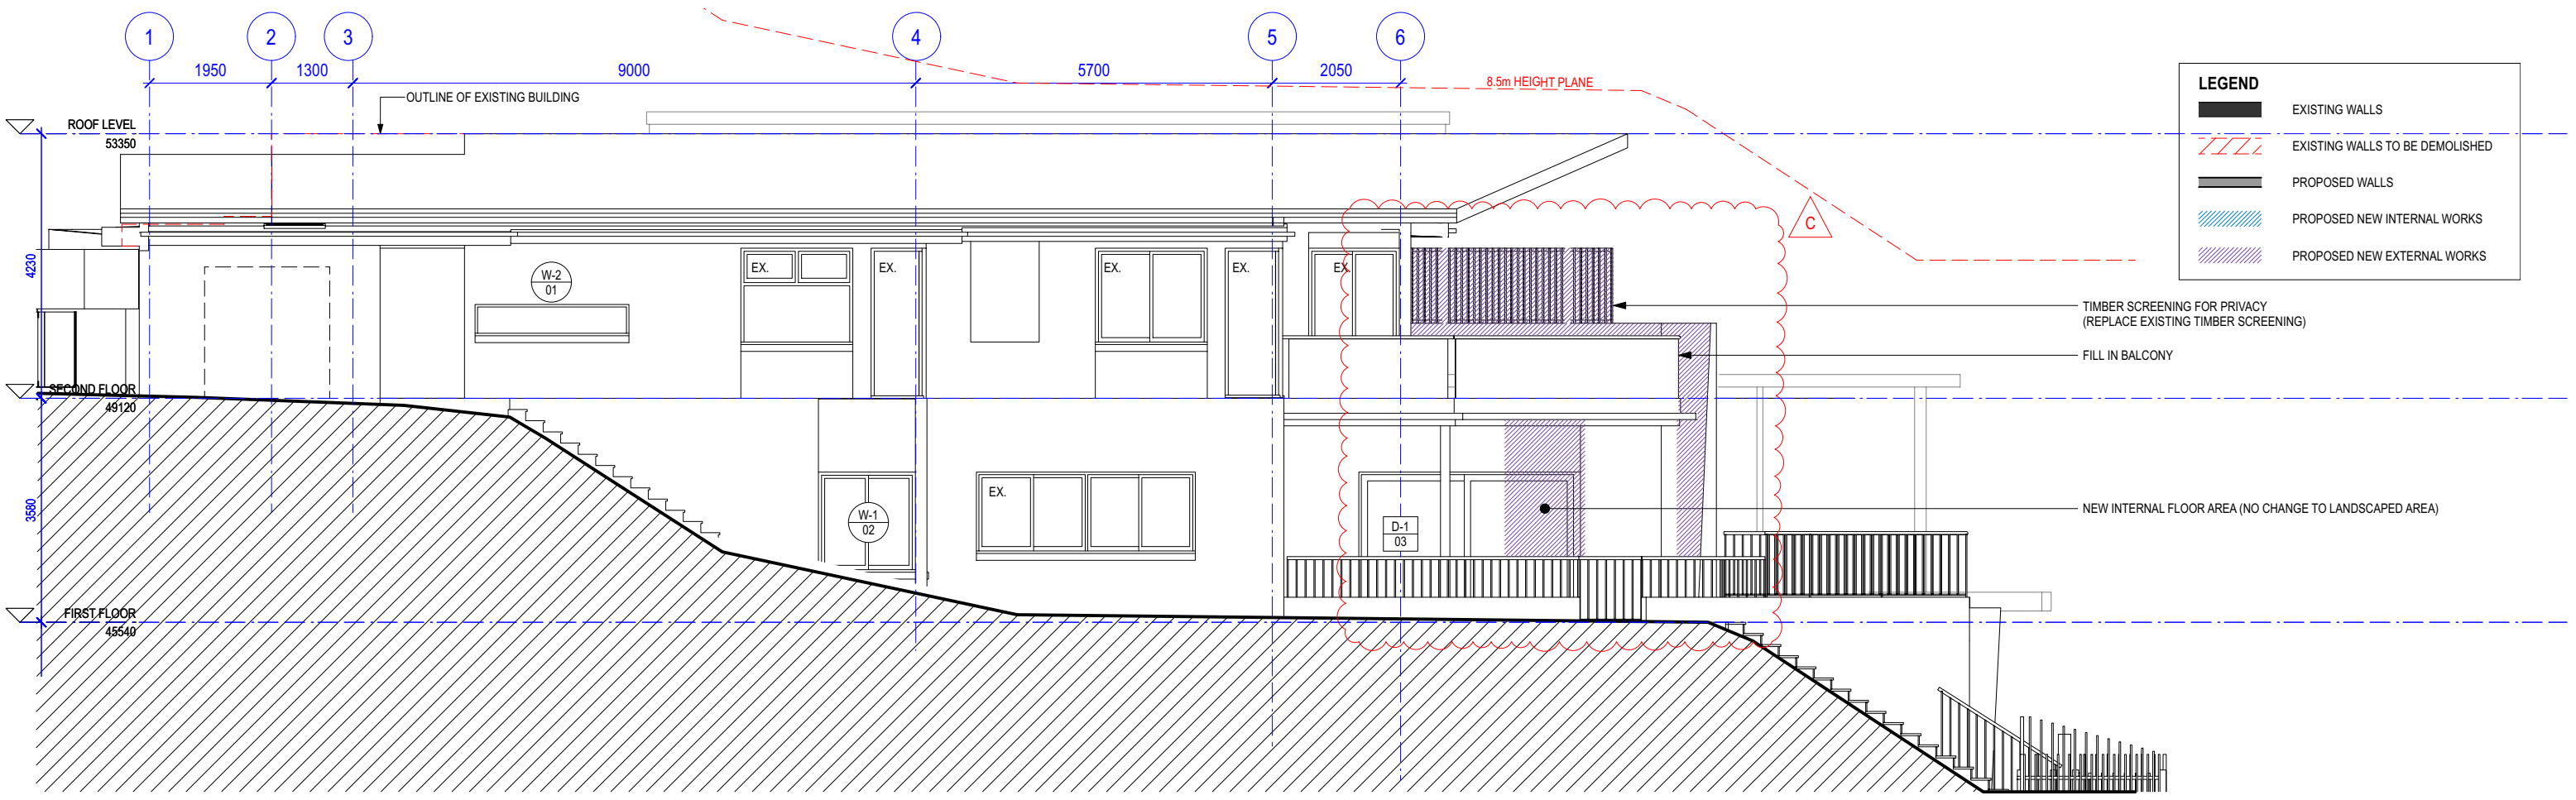

2 SOUTH ELEVATION  
SCALE 1:100

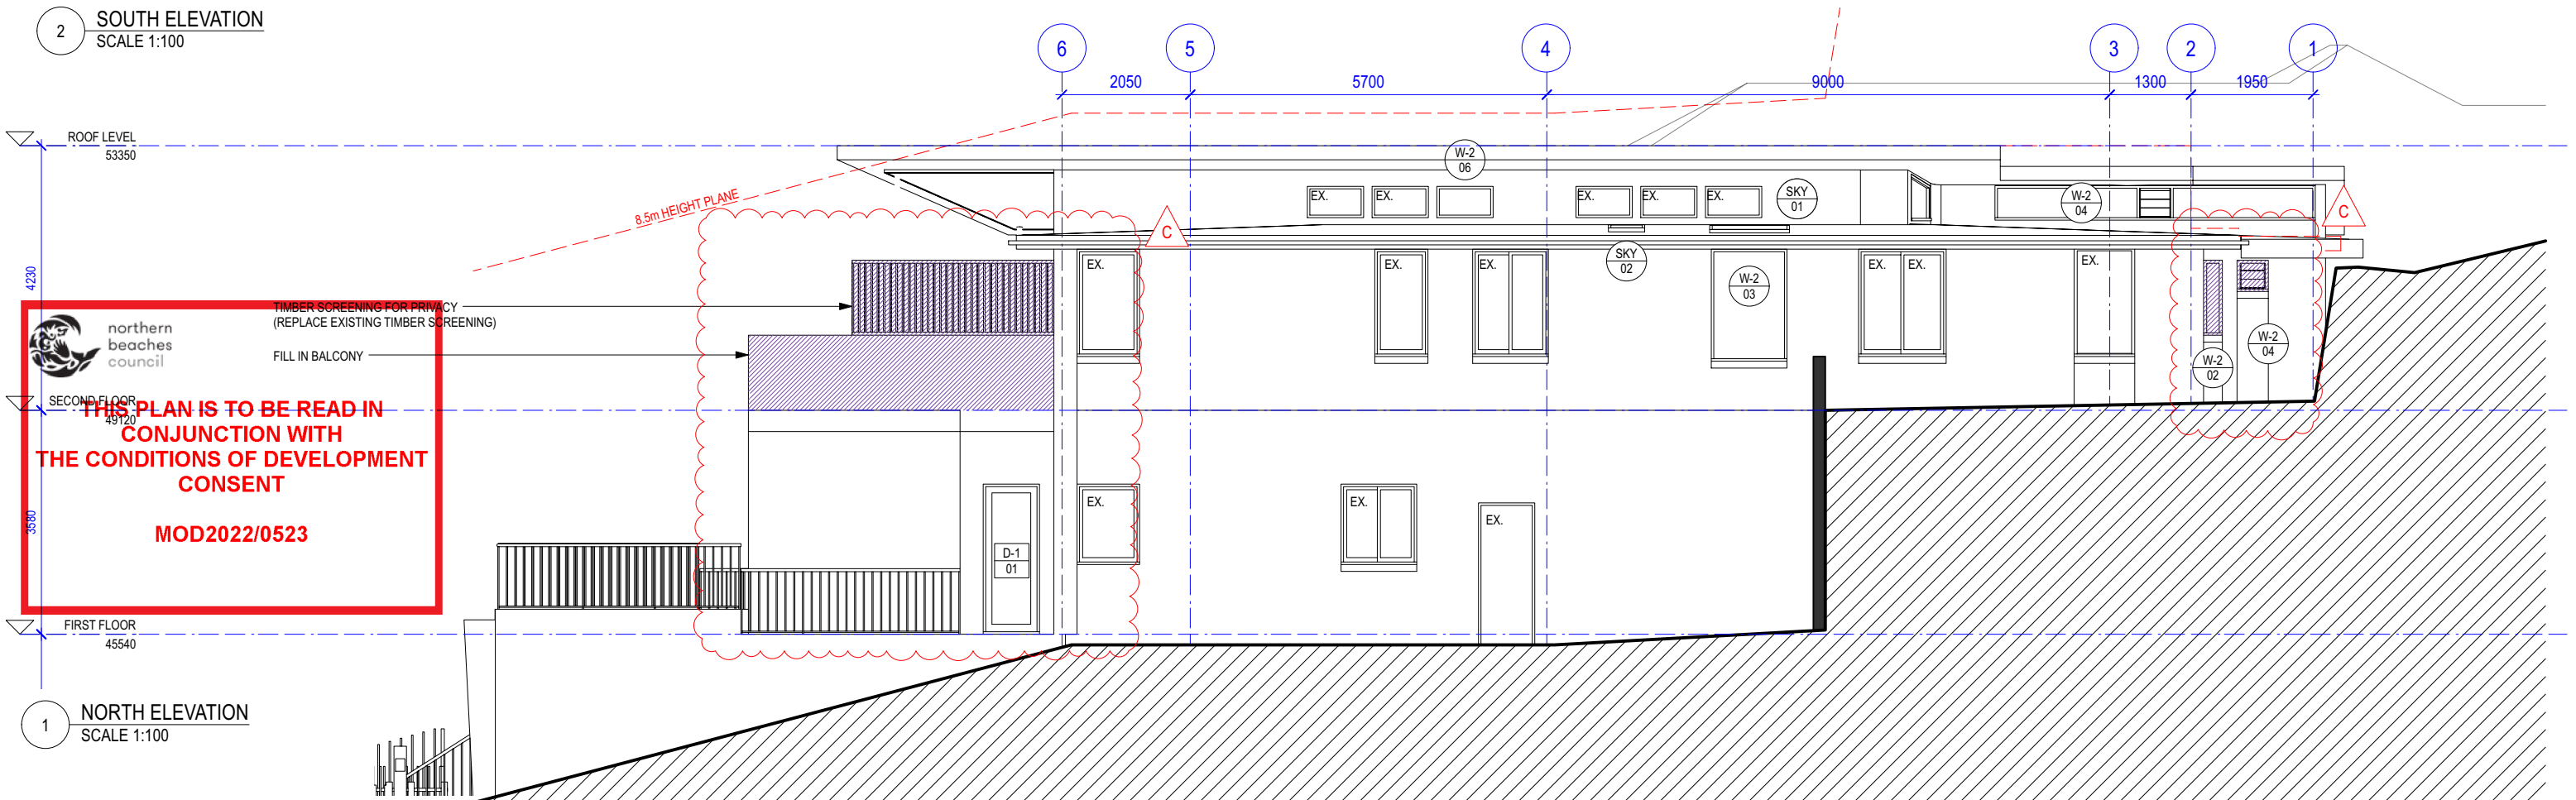

1 NORTH ELEVATION  
SCALE 1:100

**THIS PLAN IS TO BE READ IN CONJUNCTION WITH THE CONDITIONS OF DEVELOPMENT CONSENT**

**MOD2022/0523**

FOR S4.55 APPLICATION ONLY

ISSUED FOR S4.55 APPLICATION  
AMENDMENT

LEVEL 2 / 271 ALFRED STREET NORTH  
NORTH SYDNEY NSW 2060  
EMAIL: architects@mhdpc.com.au  
TELEPHONE (02) 9955 5608  
NSW NOMINATED ARCHITECT  
MARK HURCUM - Reg. No. 5605  
© Mark Hurcum Design Practice Pty Limited  
ON TITLE BLOCK 2022-A

9/8/22  
DATE

C  
REVISION

This drawing is the copyright of Mark  
Hurcum Design Practice Pty Limited and  
may not be altered, reproduced or  
transmitted in any form or by any means  
in part or in whole without the written  
permission of Mark Hurcum Design  
Practice Pty Limited.

ALTERATIONS AND ADDITIONS  
11 GRANDVIEW DRIVE NEWPORT

NORTH AND SOUTH ELEVATION  
1:100 @ A3

2015 A201 C  
AUGUST 2022

**MHDP**  
ARCHITECTS

LEGEND


EXISTING WALLS

EXISTING WALLS TO BE DEMOLISHED


PROPOSED WALLS

PROPOSED NEW INTERNAL WORKS

PROPOSED NEW EXTERNAL WORKS

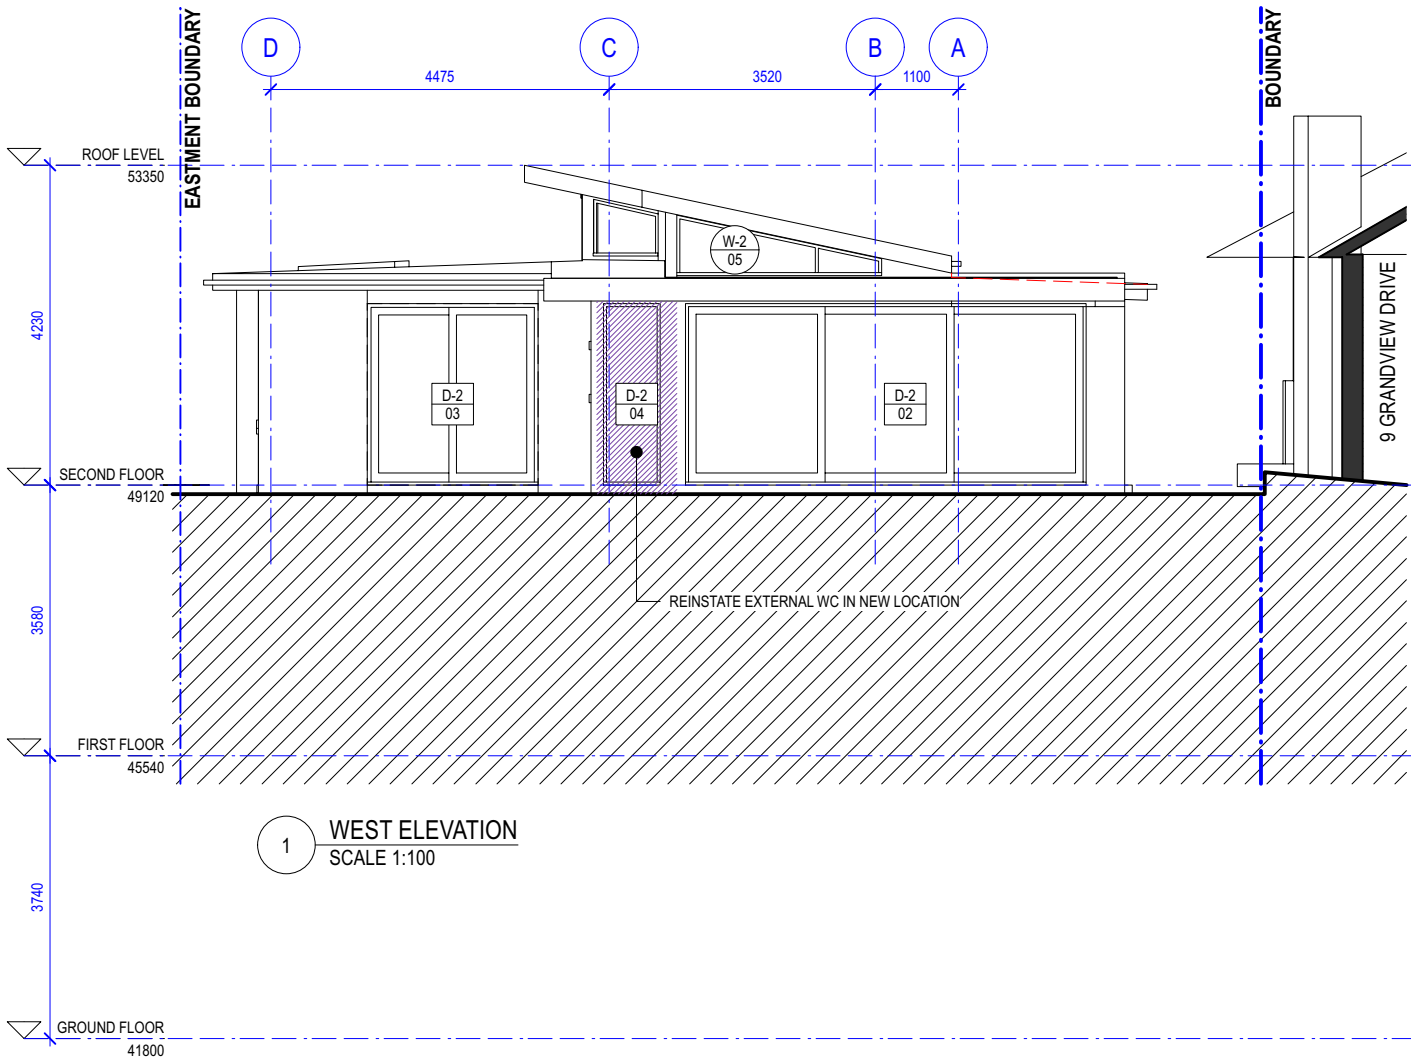

1 WEST ELEVATION  
SCALE 1:100

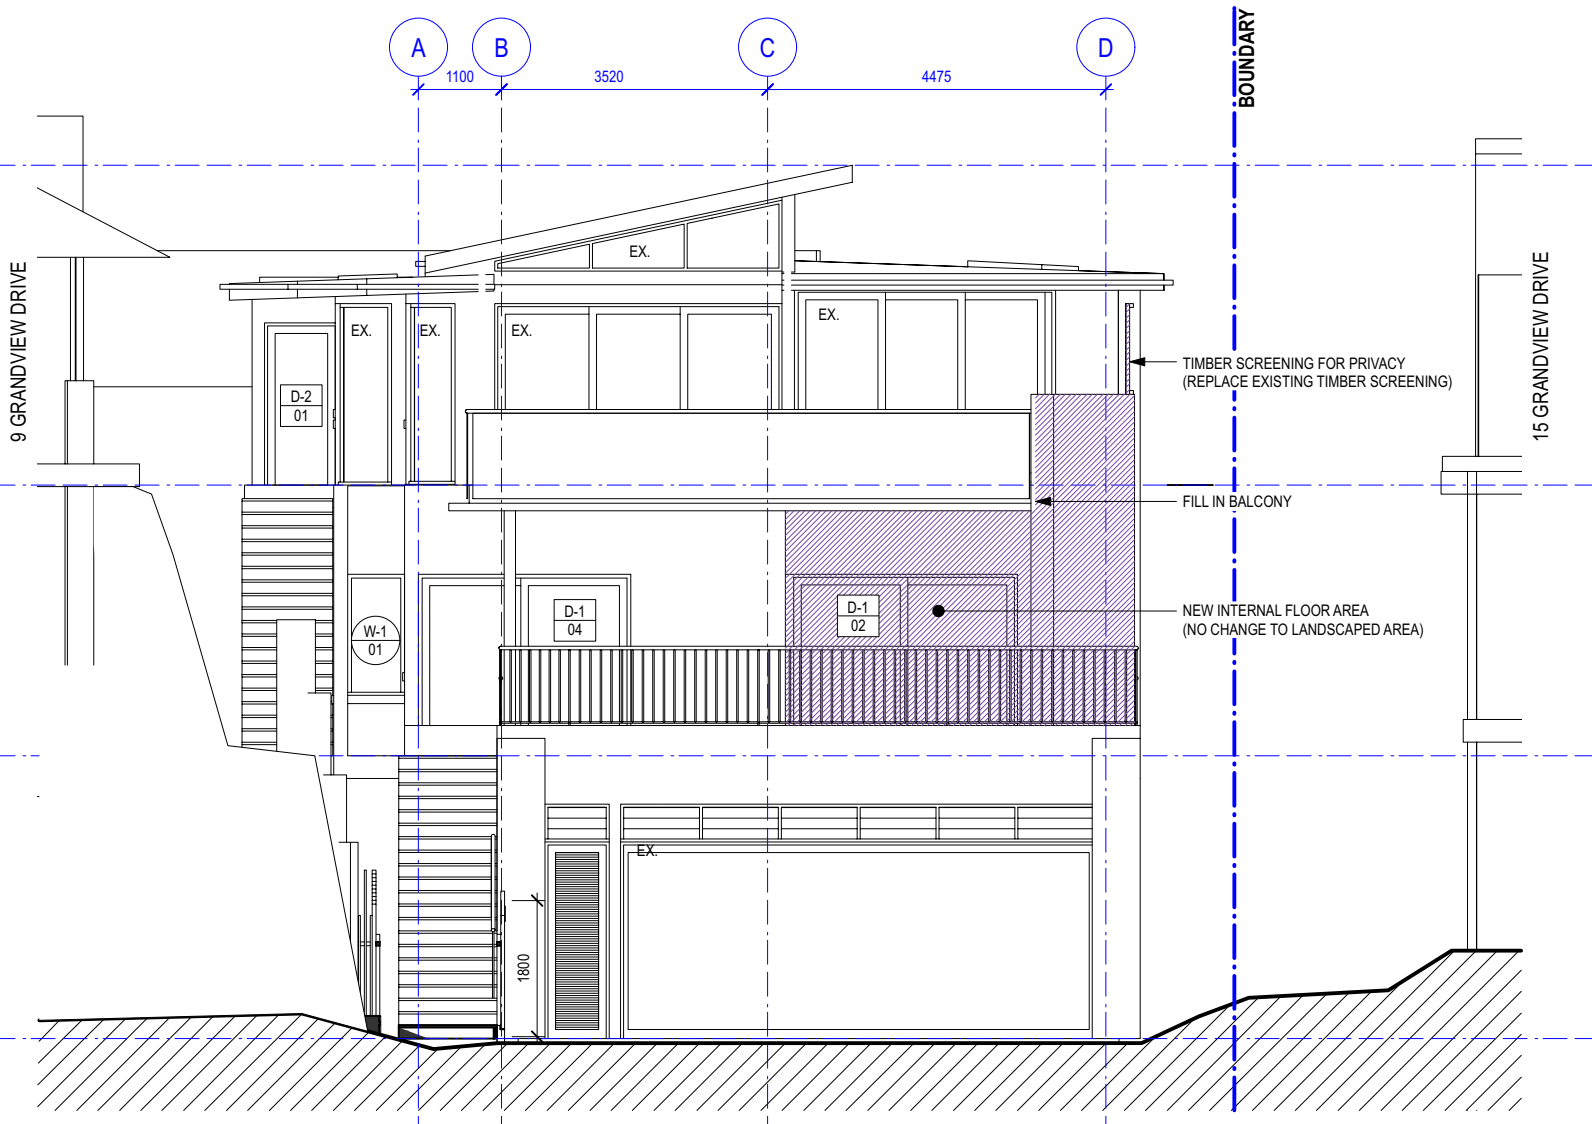

2 EAST ELEVATION  
SCALE 1:100

northern beaches council

THIS PLAN IS TO BE READ IN CONJUNCTION WITH THE CONDITIONS OF DEVELOPMENT CONSENT

MOD2022/0523

FOR S4.55 APPLICATION ONLY

ISSUED FOR S4.55 APPLICATION AMENDMENT  
LEVEL 2 / 271 ALFRED STREET NORTH NORTH SYDNEY NSW 2060  
EMAIL: architects@mhdp.com.au  
TELEPHONE (02) 9955 5608  
NSW NOMINATED ARCHITECT  
MARK HURCUM - Reg. No. 5605  
© Mark Hurcum Design Practice Pty Limited  
ON TITLE BLOCK 2020-A

9/8/22 DATE  
C REVISION  
This drawing is the copyright of Mark Hurcum Design Practice Pty Limited and may not be altered, reproduced or transmitted in any form or by any means in part or in whole without the written permission of Mark Hurcum Design Practice Pty Limited.

ALTERATIONS AND ADDITIONS  
11 GRANDVIEW DRIVE NEWPORT

WEST AND EAST ELEVATION  
1:100 @ A3

2015 A202 C  
AUGUST 2022

