


**LEGEND**

- NEW EXTENSION TO BUILDING
- NEW PAVING SLABS, RAMP/STAIRS
- NEW AND MODIFIED TIERED SEATS
- NEW LANDSCAPING
- D  
X-xx NEW DOOR
- S  
X-xx NEW SHUTTER
- W  
X-xx NEW WINDOW
- EC** EXISTING COLUMN
- EW** EXISTING WINDOW
- FEN1** NEW BLACK CHAIN LINK FENCE AND GATE
- G1** NEW GUTTERS
- HR1/BAL1** NEW STAINLESS STEEL HANDRAIL AND BALUSTRADE
- HR2** NEW INTERNAL HANDRAIL
- R1** NEW RIDGES
- RV** NEW ROOF VENTILATORS
- RWN** NEW RETAINING WALL
- SC** NEW STEEL COLUMN
- SF1** CONCRETE PAVING
- WT** WATER TANK

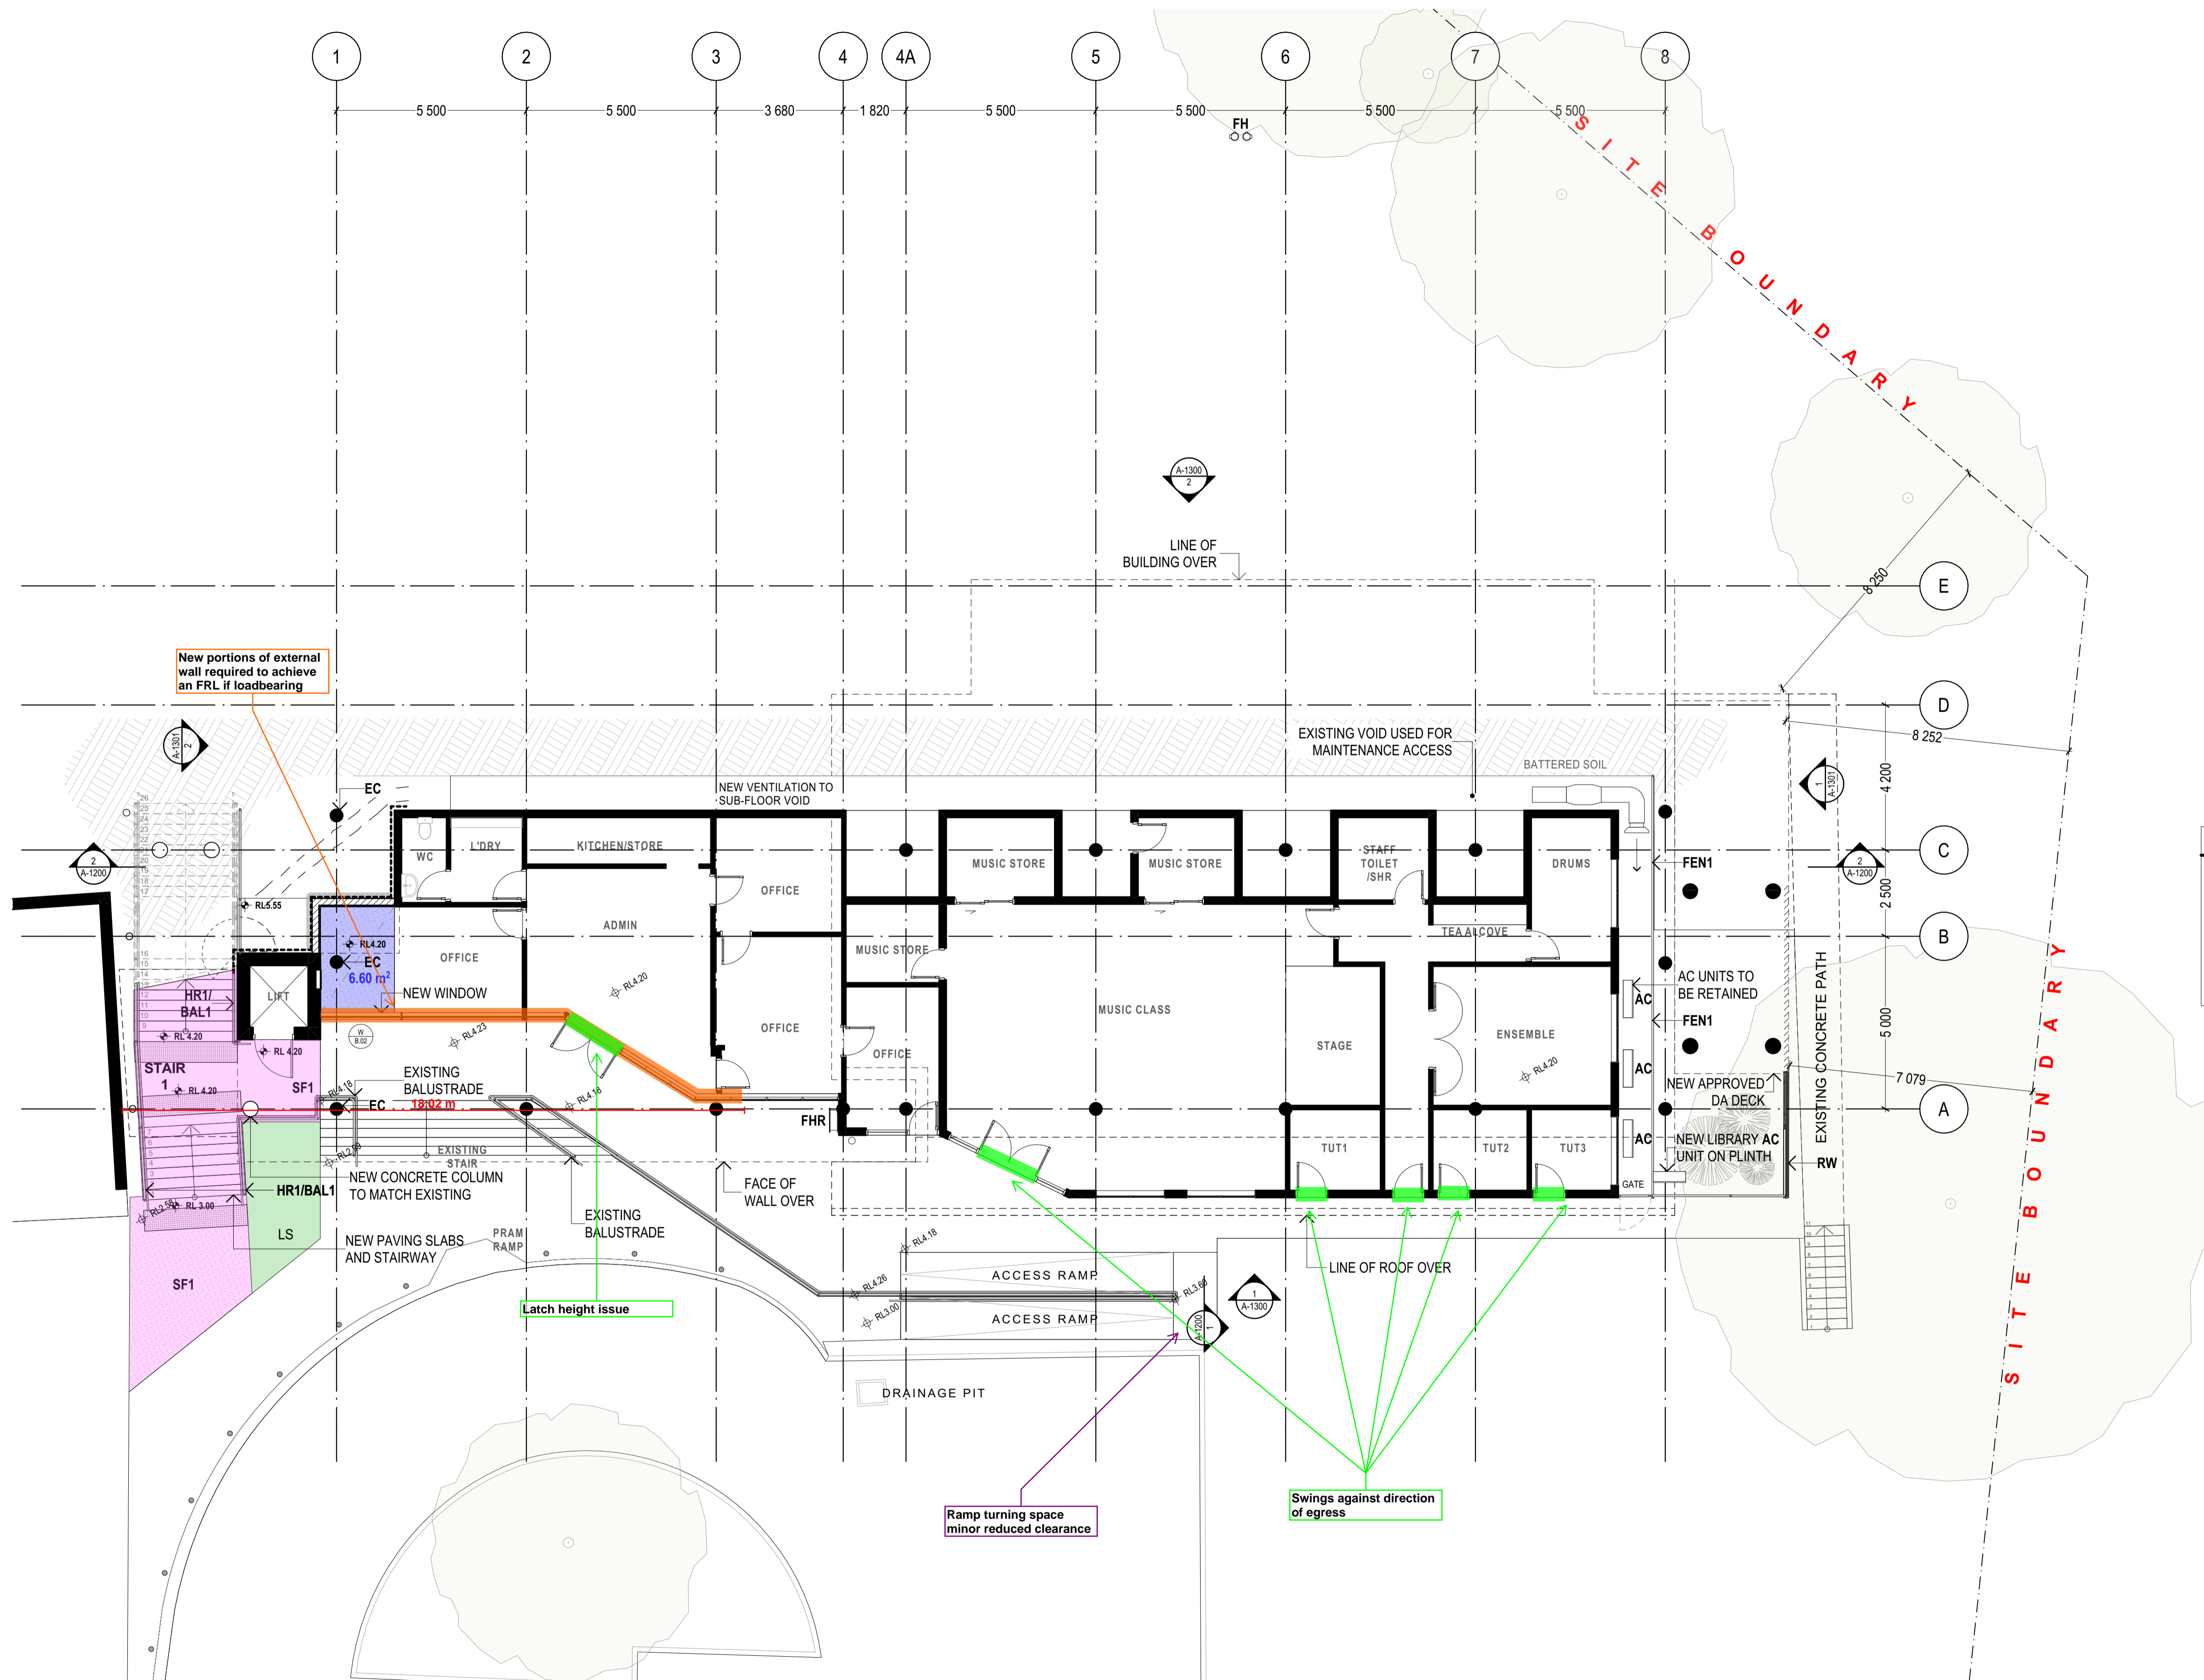

**STORM WATER**

- ALL NEW AND EXISTING DOWNPIPES AND GROUND SURFACE WATER DRAINAGE CONNECTIONS ARE TO BE CONNECTED TO THE EXISTING STORMWATER SYSTEM.

**NOTE**  
 THE CLIENT SHALL CHECK ALL DIMENSIONS AND LEVELS ON SITE PRIOR TO CONSTRUCTION. NOTIFY ANY VERTICAL DISCREPANCIES OR OMISSIONS TO THE ARCHITECT. REFER TO WRITTEN DIMENSIONS ONLY. DO NOT SCALE DRAWINGS. DIMENSIONS SHALL NOT BE USED FOR CONSTRUCTION PURPOSES UNLESS SPECIFIED FOR CONSTRUCTION. THIS DRAWING REFLECTS A DESIGN BY GLEN DENNING SZOBOSZLAY ARCHITECTS AND IS TO BE USED ONLY FOR INFORMATION PURPOSES IN WRITING BY GLEN DENNING SZOBOSZLAY ARCHITECTS.  
 ALL DIMENSIONS AND CONTIGNS ARE SUBJECT TO SURVEY DRAWING. ALL LEVELS TO AUSTRALIAN HEIGHT DATA. IT IS THE CONTRACTOR'S RESPONSIBILITY TO CONFIRM ALL MEASUREMENTS ON SITE AND LOCATIONS OF ANY SERVICES PRIOR TO WORK ON SITE.  
 ALL DOCUMENTS HERE WITHIN ARE SUBJECT TO AUSTRALIAN COPYRIGHT LAWS.

CHANGE

**GLEN DENNING SZOBOSZLAY ARCHITECTS**  
 A: 2/605 Pacific Highway, Mt. Colah, NSW, 2079  
 T: (02) 9482 7033  
 F: (02) 9482 7201  
 E: admin@garchitects.com.au

02	ISSUE FOR DA APPLICATION
01	ISSUE FOR DA APPLICATION
REV	ISSUE


05/04/2023	DATE
04/04/2023	DATE
CLIENT	ST LUKE'S GRAMMAR SCHOOL
SITE	1977 PITTSWATER ROAD, BAYVIEW, NSW 2104

DRAWING TITLE:	<b>GA FLOOR PLANS</b>	DRAWING SCALE:	<b>1:100 @ A1</b>	REVISION NO.	<b>02</b>
	<b>PROPOSED LOWER FLOOR LEVEL</b>				
PROJECT NAME:	<b>ST LUKE'S GRAMMAR SCHOOL, BAYVIEW</b>	PROJECT NUMBER:	<b>1403</b>	STAGE:	<b>DA</b>
		DRAWING NO.	<b>A-1100</b>		

**DA APPLICATION**

BIMcloud: BIM3 - BIMcloud Basic for Archicad 25/1403 Bayview, St Luke's Grammar/1403 Bayview SK02 (V25)



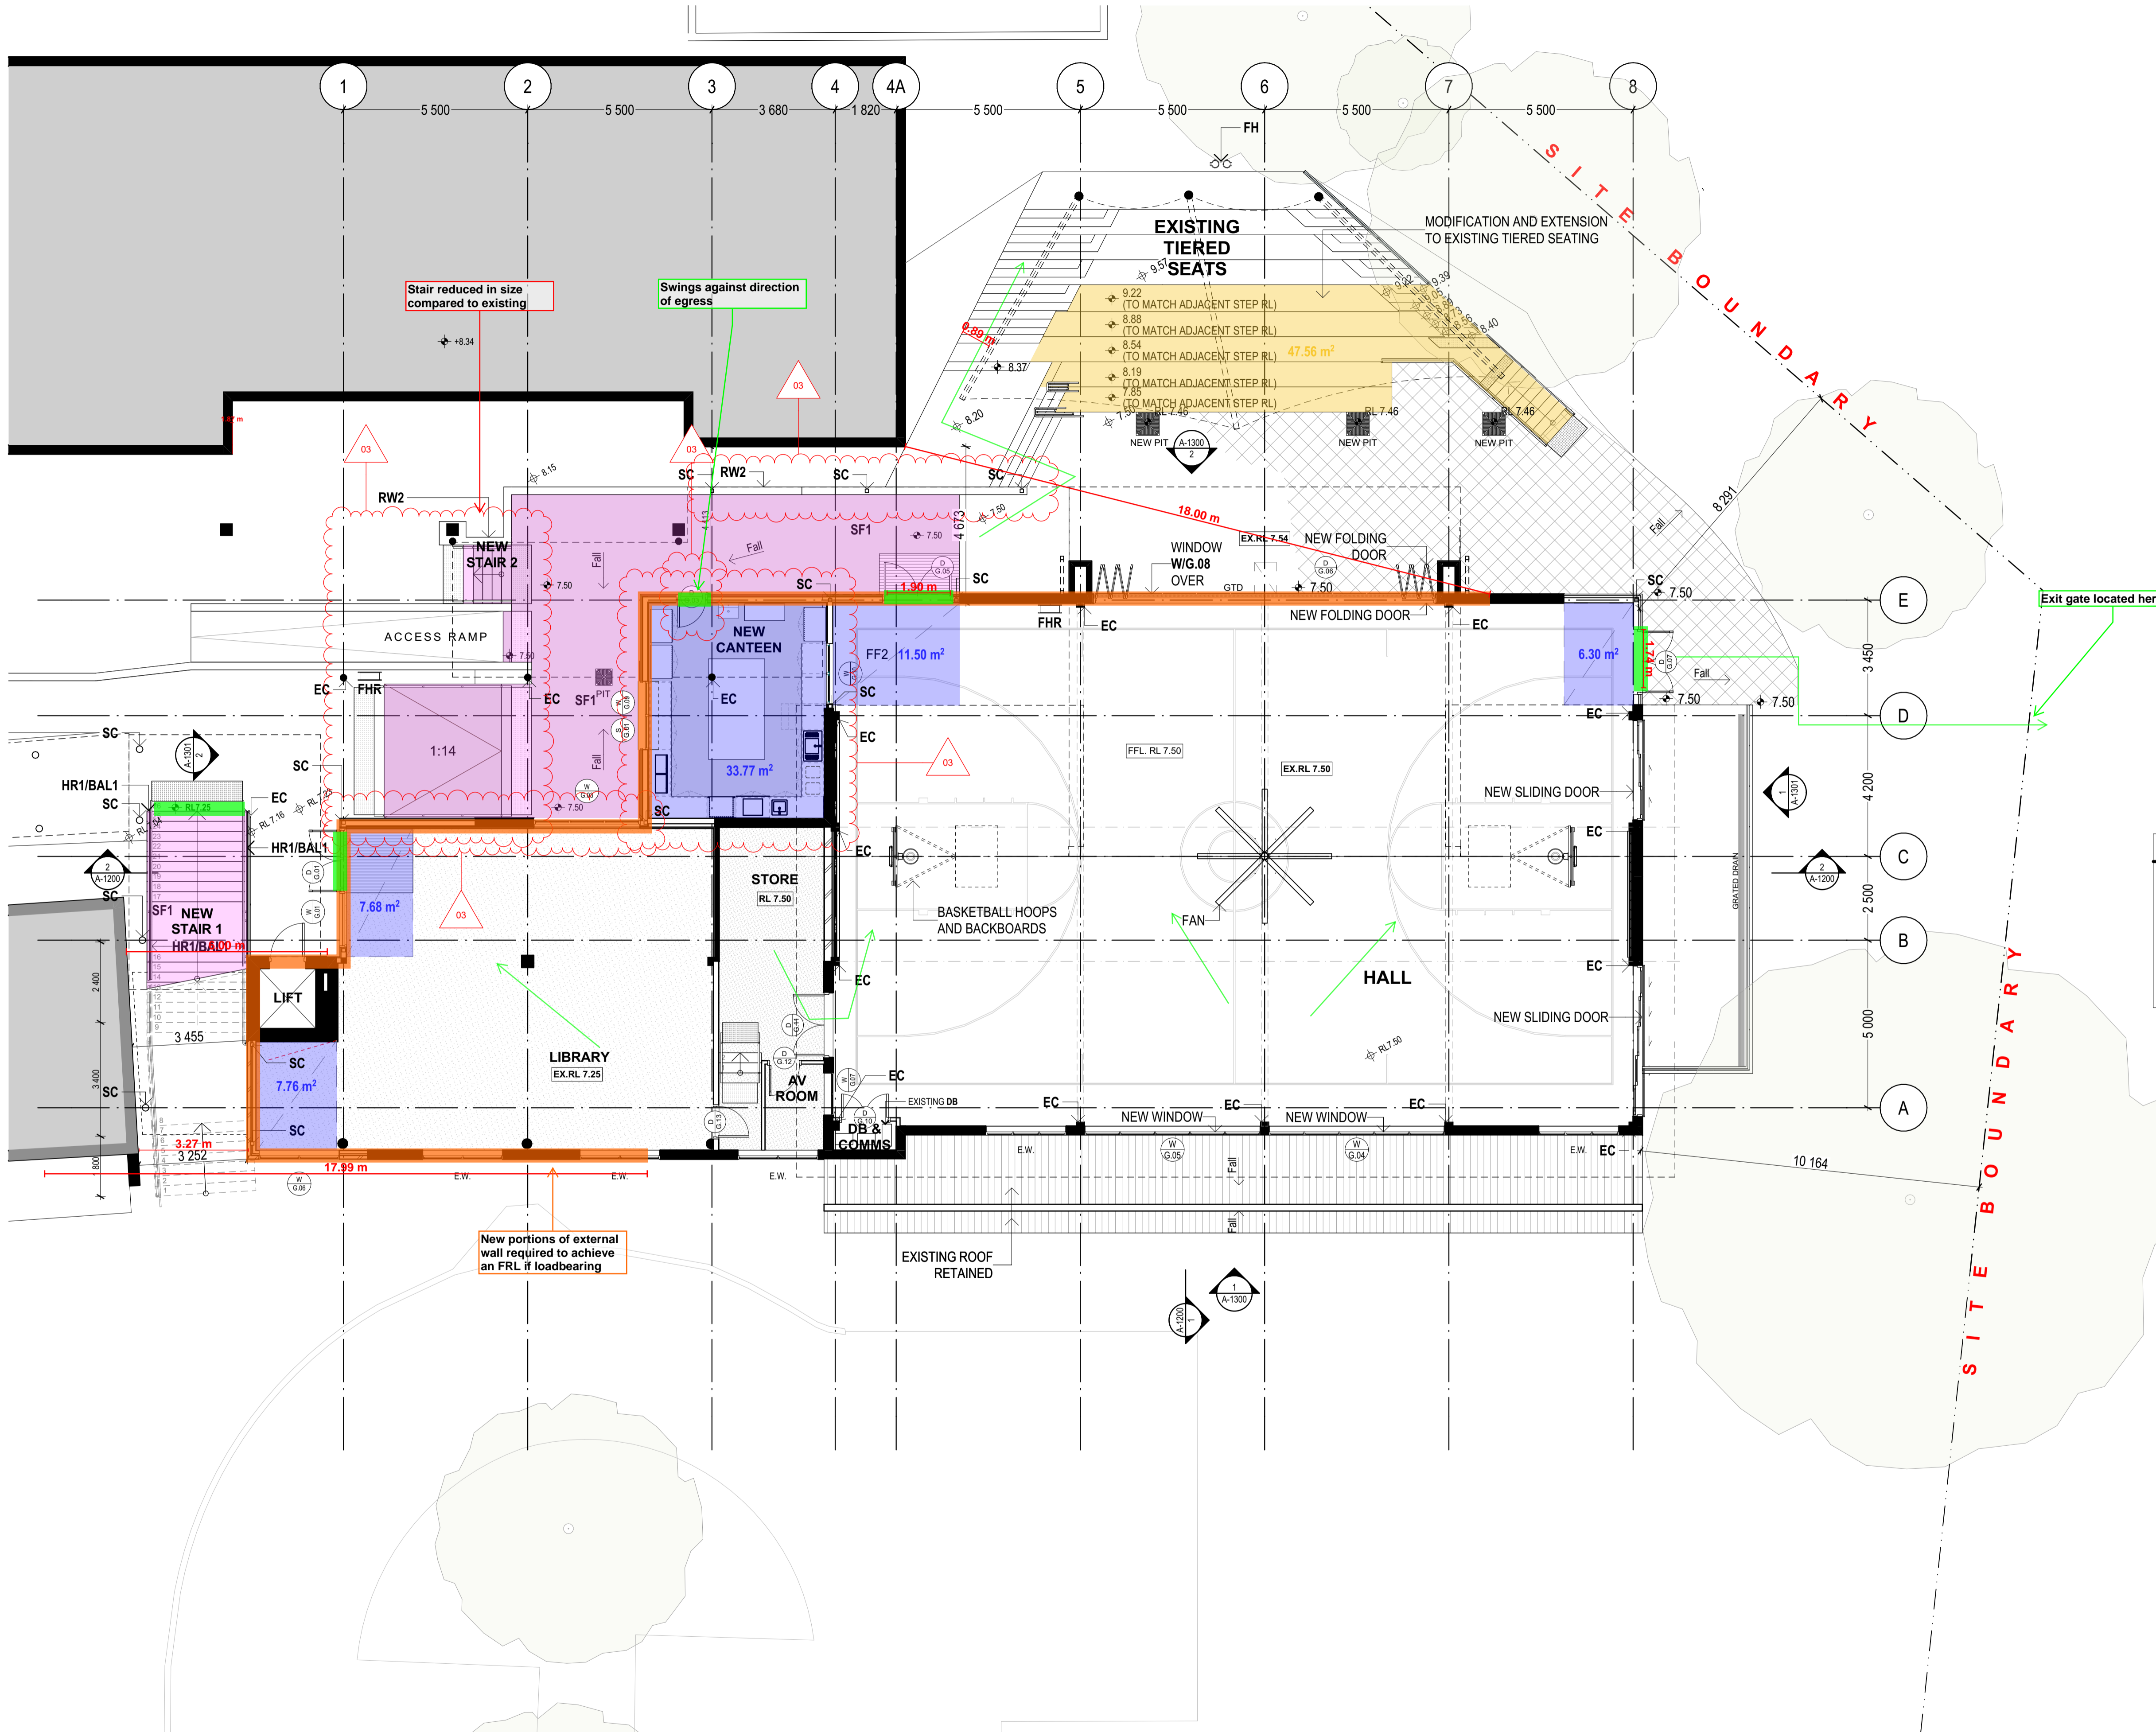

- LEGEND**
- NEW EXTENSION TO BUILDING
  - NEW PAVING SLABS, RAMP/STAIRS
  - NEW AND MODIFIED TIERED SEATS
  - NEW LANDSCAPING
  - D  
X-xx NEW DOOR
  - S  
X-xx NEW SHUTTER
  - W  
X-xx NEW WINDOW
  - EC EXISTING COLUMN
  - EW EXISTING WINDOW
  - FEN1 NEW BLACK CHAIN LINK FENCE AND GATE
  - G1 NEW GUTTERS
  - HR1/BAL1 NEW STAINLESS STEEL HANDRAIL AND BALUSTRADE
  - HR2 NEW INTERNAL HANDRAIL
  - R1 NEW RIDGES
  - RV NEW ROOF VENTILATORS
  - RWN NEW RETAINING WALL
  - SC NEW STEEL COLUMN
  - SF1 CONCRETE PAVING
  - WT WATER TANK

**STORM WATER**

- ALL NEW AND EXISTING DOWNPIPES AND GROUND SURFACE WATER DRAINAGE CONNECTIONS ARE TO BE CONNECTED TO THE EXISTING STORMWATER SYSTEM.

AREA OF ADDITIONS 43.14 m<sup>2</sup>

**NOTE**  
THE CLIENT SHALL CHECK ALL DIMENSIONS AND LEVELS ON SITE PRIOR TO CONSTRUCTION. NOTIFY ANY VERTICAL DISCREPANCIES OR OMISSIONS TO THE ARCHITECT. REFER TO WRITTEN DIMENSIONS ONLY. DO NOT SCALE DRAWINGS. DIMENSIONS SHALL NOT BE USED FOR CONSTRUCTION PURPOSES UNLESS SPECIFIED FOR CONSTRUCTION. THIS DRAWING REFLECTS A DESIGN BY GLEN DENNING SZOBOSZLAY ARCHITECTS AND IS TO BE USED ONLY FOR HOME IMPROVEMENTS BY INSTALLED QUALIFIED TRADESPEOPLE ONLY.

ALL DIMENSIONS AND CONTIGUOUS ARE SUBJECT TO SURVEY DRAWING. ALL LEVELS TO AUSTRALIAN HEIGHT DATA. IT IS THE CONTRACTOR'S RESPONSIBILITY TO CONFIRM ALL MEASUREMENTS ON SITE AND LOCATIONS OF ANY SERVICES PRIOR TO WORK ON SITE.

ALL DOCUMENTS HERE WITHIN ARE SUBJECT TO AUSTRALIAN COPYRIGHT LAWS.

BIMcloud: BIM3 - BIMcloud Basic for Archicad 25/1403 Bayview, St Luke's Grammar/1403 Bayview CC01 [V25]

**CHANGE**  
RAMP AND STAIR RELOCATED, FIRE DOOR AMENDED, CANTEEN LOCATION REVISED, DOORS/WINDOWS OMITTED, STRUCTURE ADDED



A: 2/605 Pacific Highway, Mt. Colah, NSW, 2079  
T: (02) 9482 7033  
F: (02) 9482 7201  
E: admin@gsarchitects.com.au

03 ISSUE FOR DA APPLICATION  
02 ISSUE FOR DA APPLICATION  
01 ISSUE FOR DA APPLICATION  
REV ISSUE

DRAWN/CHECKED: MZ | BL, MG  
PLOT DATE: 26/07/2023  
LOT: #Site ID  
PLAN TYPE: DP #Site Custom

CLIENT: ST LUKE'S GRAMMAR SCHOOL  
SITE: 1877 PITTSWATER ROAD, BAYVIEW, NSW 2104

DRAWING TITLE:  
**GA FLOOR PLANS**  
**PROPOSED UPPER LEVEL**

PROJECT NAME:  
**ST LUKE'S GRAMMAR SCHOOL, BAYVIEW**

DRAWING SCALE: 1:100 @ A1  
REVISION NO. 03

PROJECT NUMBER: 1403  
STAGE: DA  
DRAWING NO. A-1101

**DA APPLICATION**