



PROPOSED SHADOWS

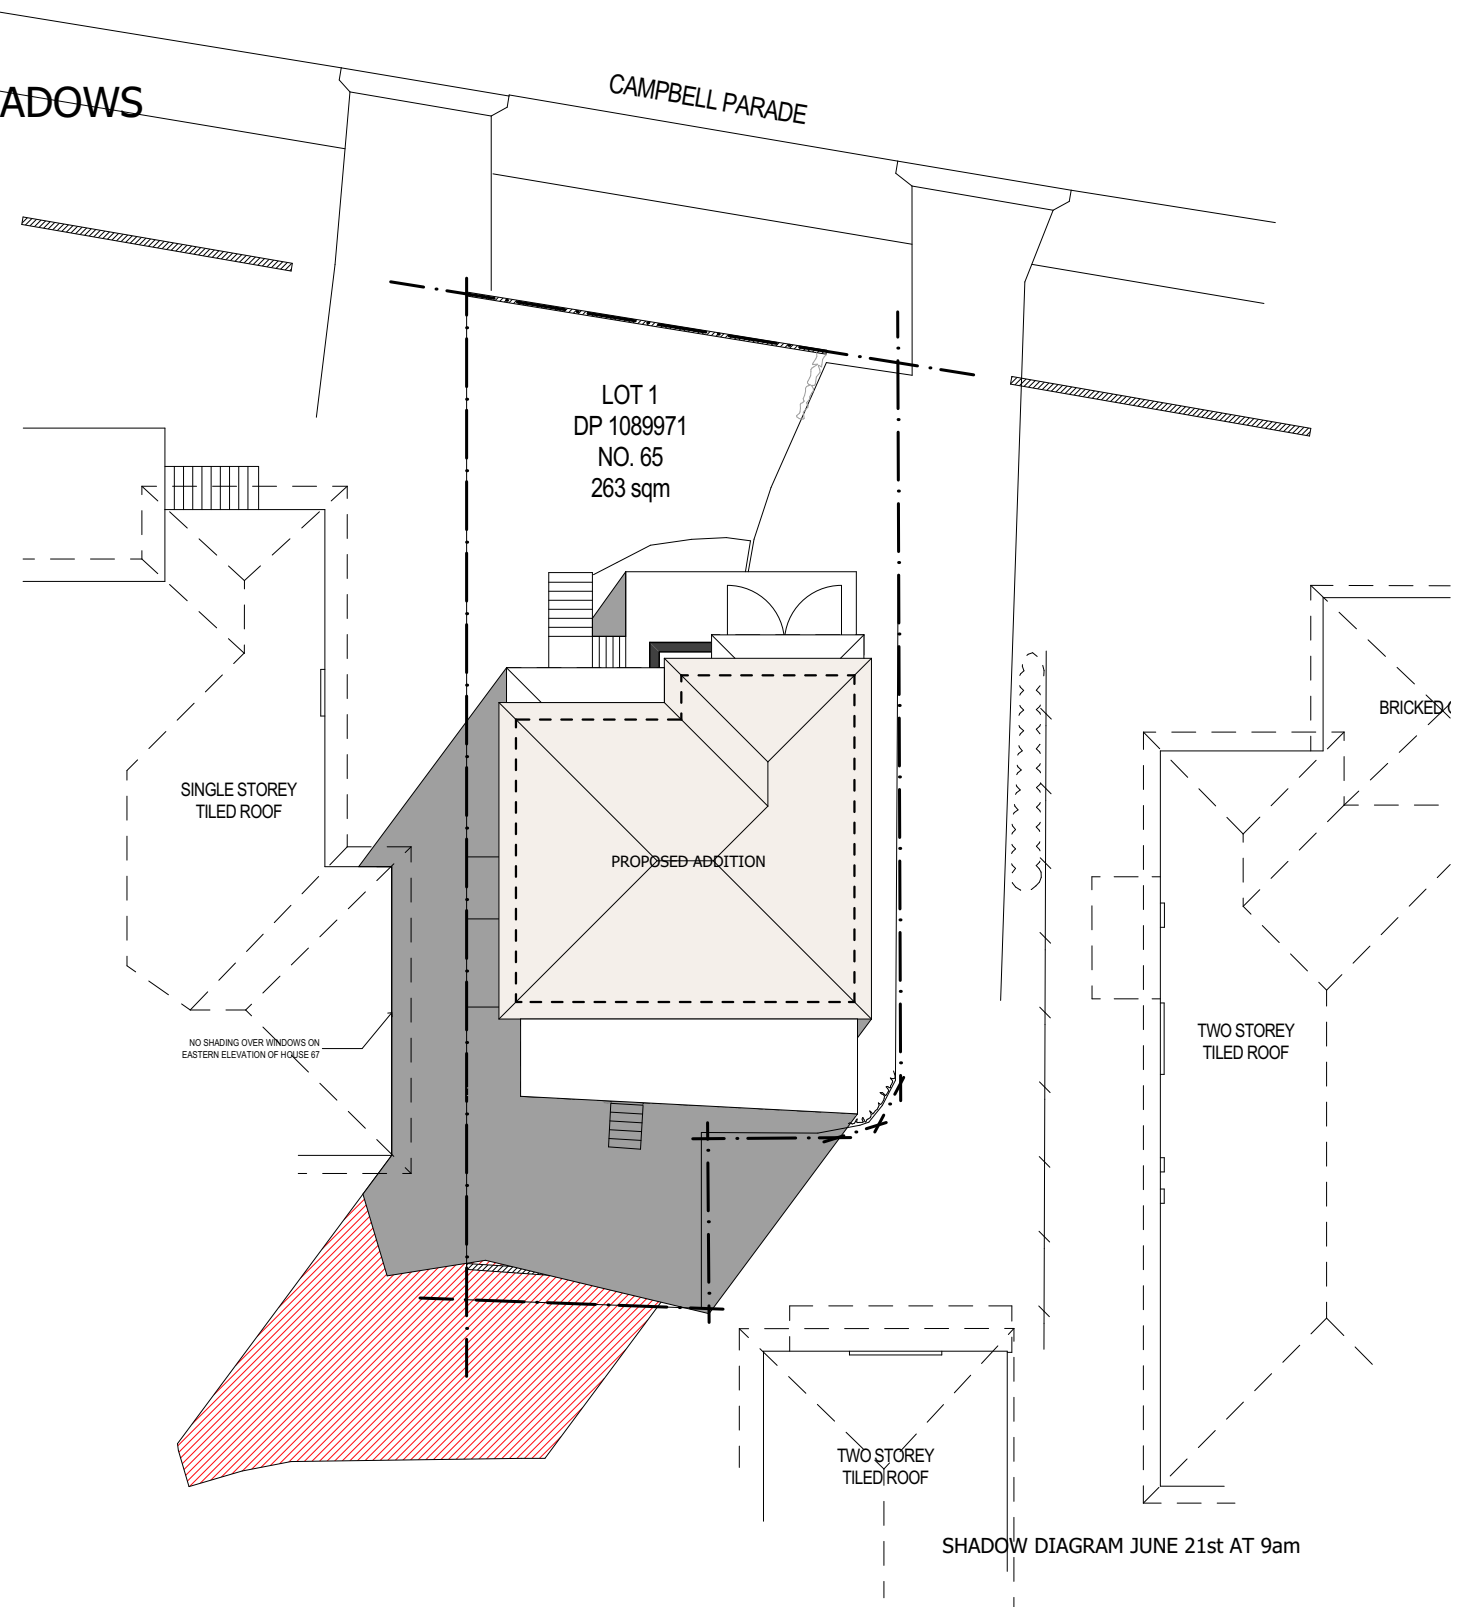

EXISTING SHADOWS

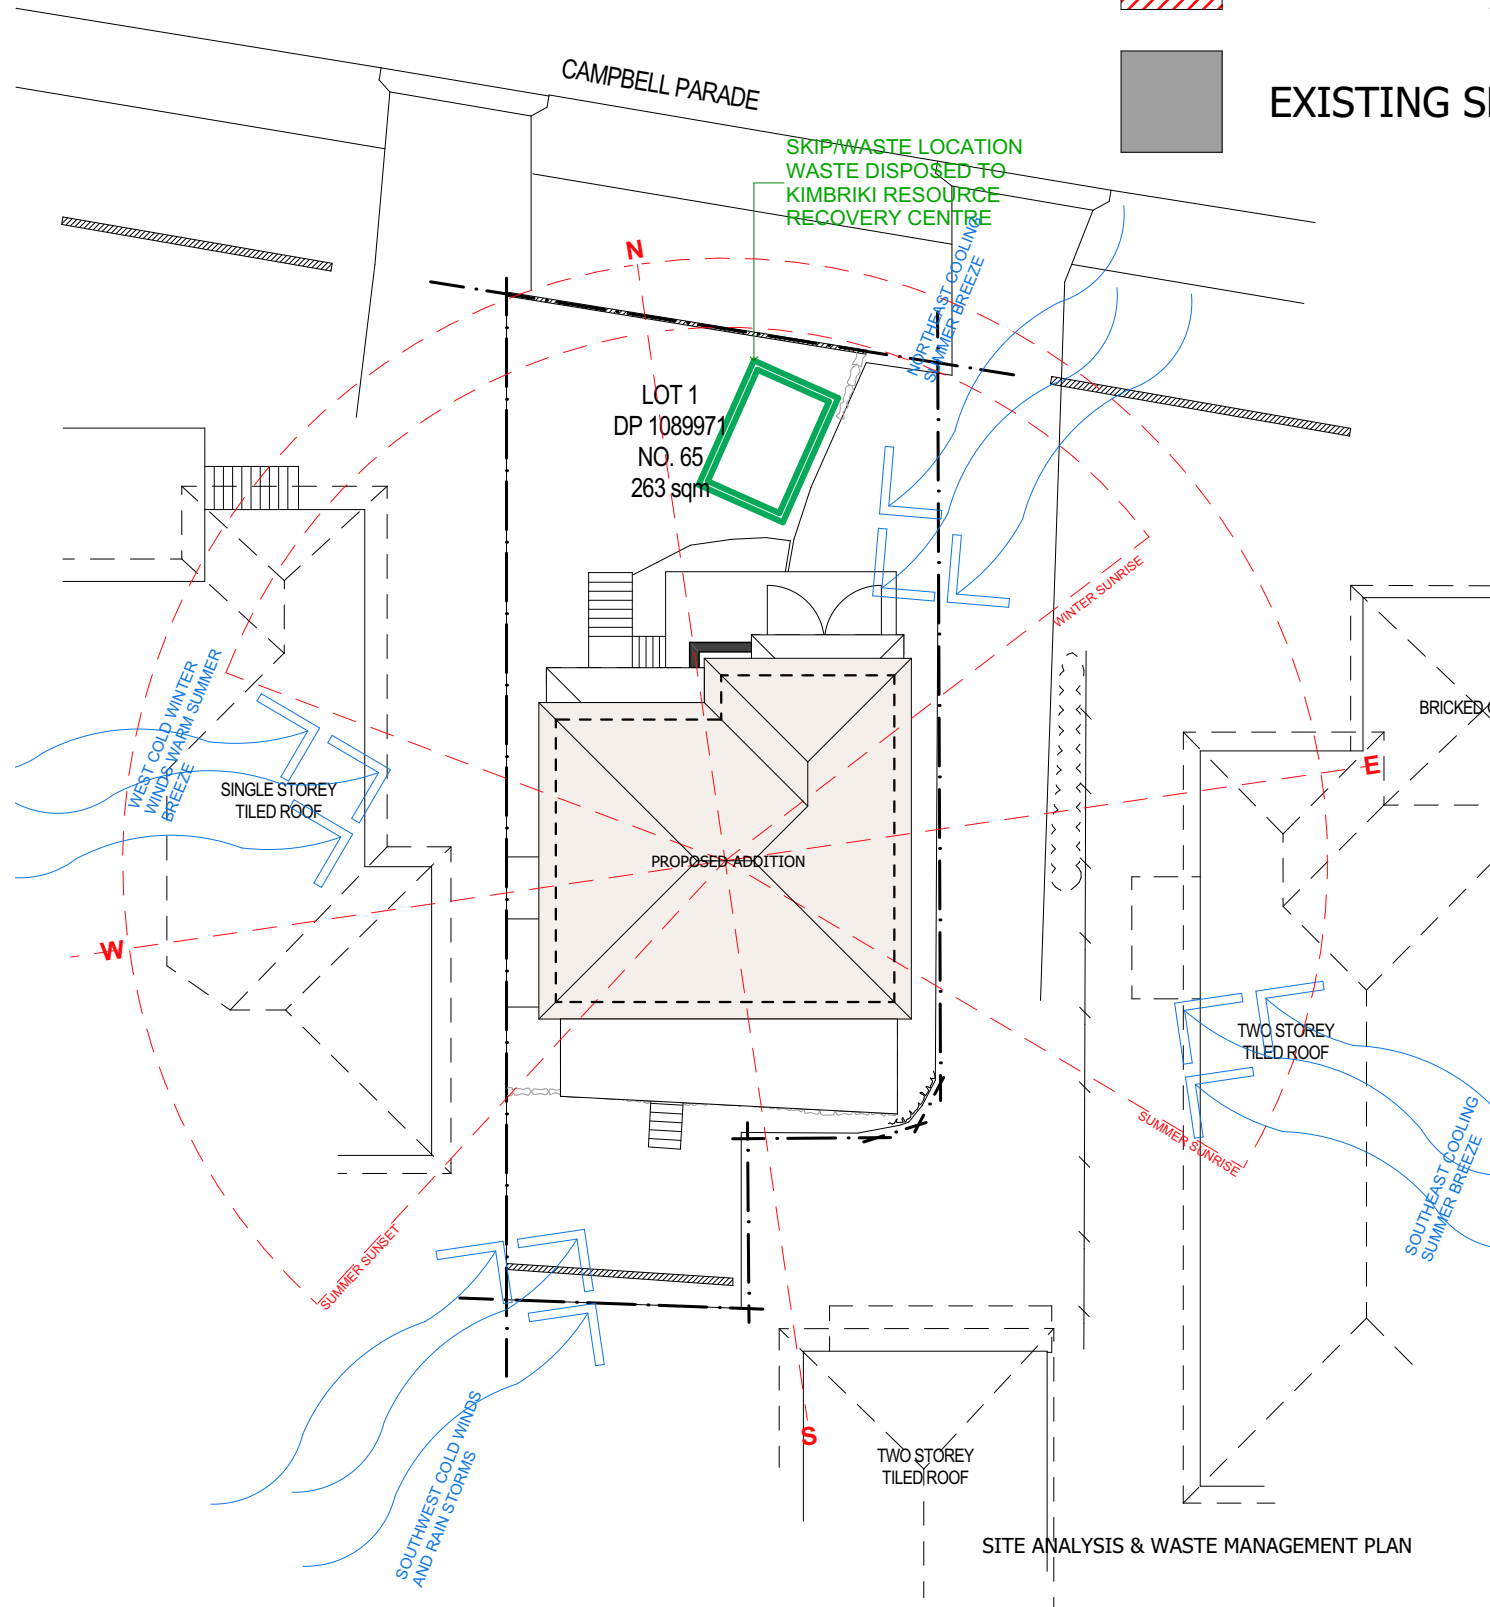

**ADD-STYLE**  
HOME ADDITIONS  
*Upstairs & On Ground Specialists*

5/319 Condamine Street, MANLY VALE 2093

(02) 9907 9055

**PROJECT TITLE**

Site Analysis & Shadow Diagrams

65 Campbell PDE, Manly Vale, NSW 2093

**DRAWING TITLE** SITE ANALYSIS AND SHADOW DIAGRAMS

**DATE** 05/07/19

<b>SCALE</b>	<b>DRAWN</b>	<b>CHECKED</b>
1:200	GK	CW


**DRAWING NO.**

9082 DA 1

**ISSUE**

A




A	FOR COUNCIL	11/07/19	GK
<b>NO.</b>	<b>REVISION</b>	<b>DATE</b>	<b>BY</b>

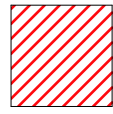

PROPOSED SHADOWS



EXISTING SHADOWS

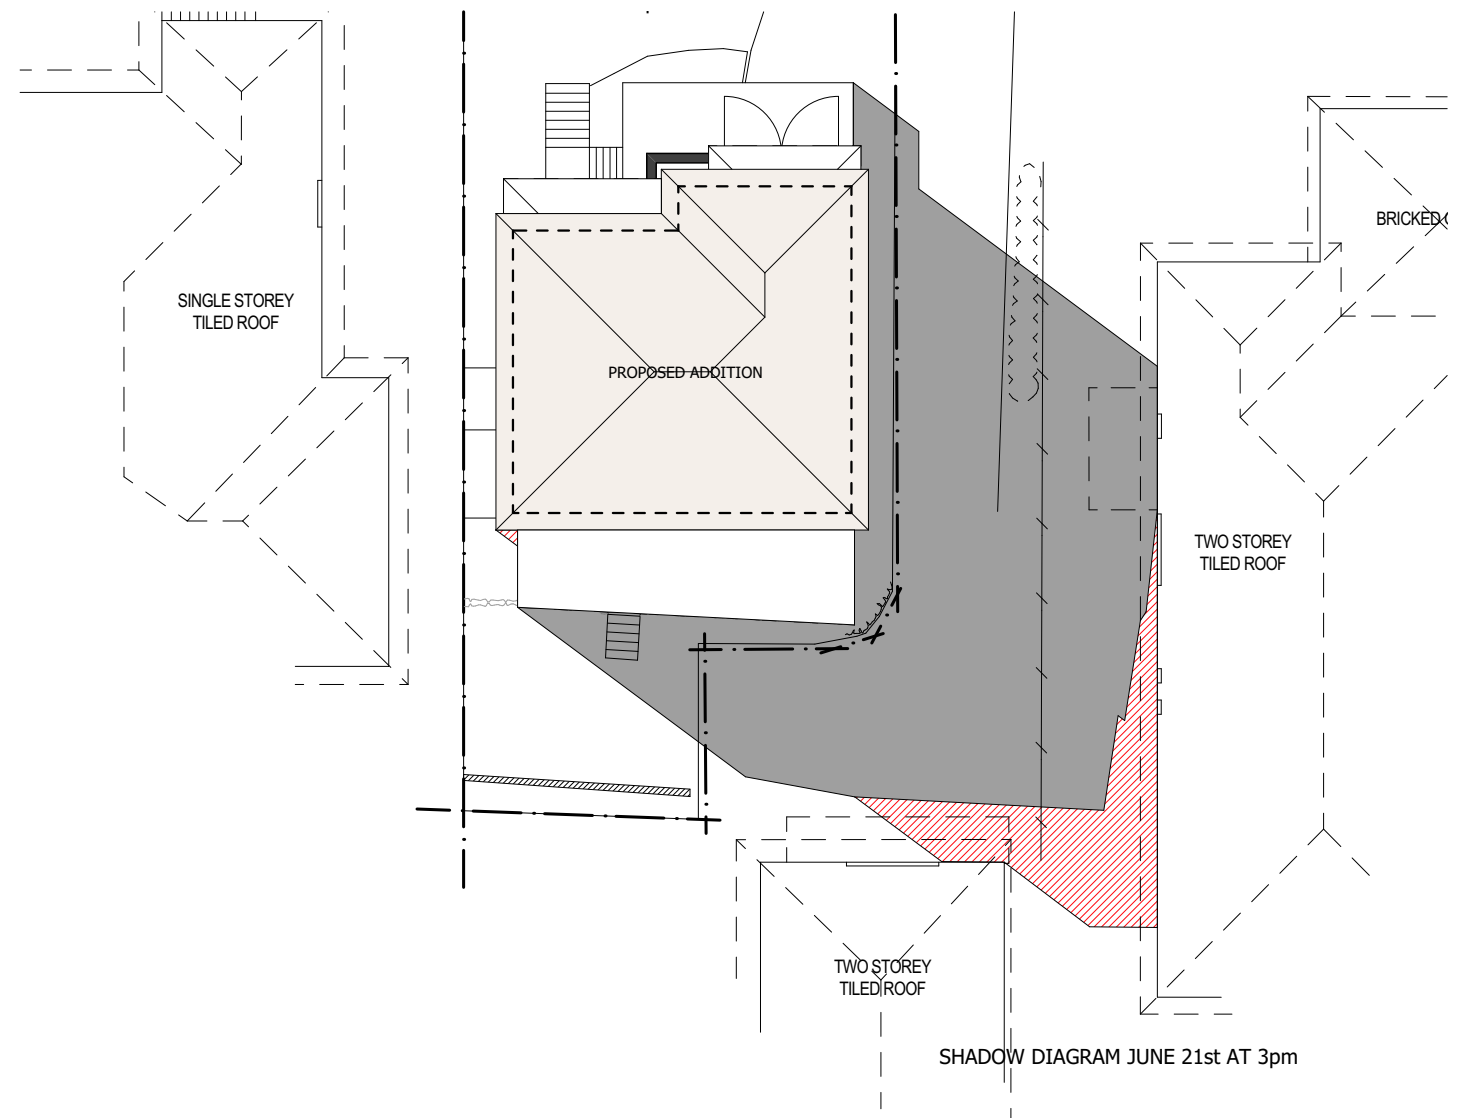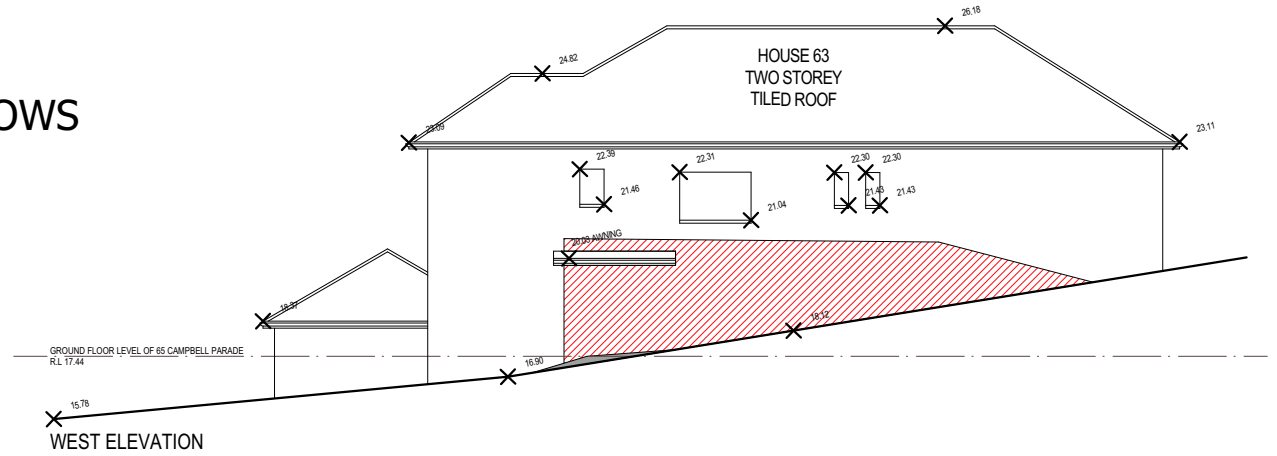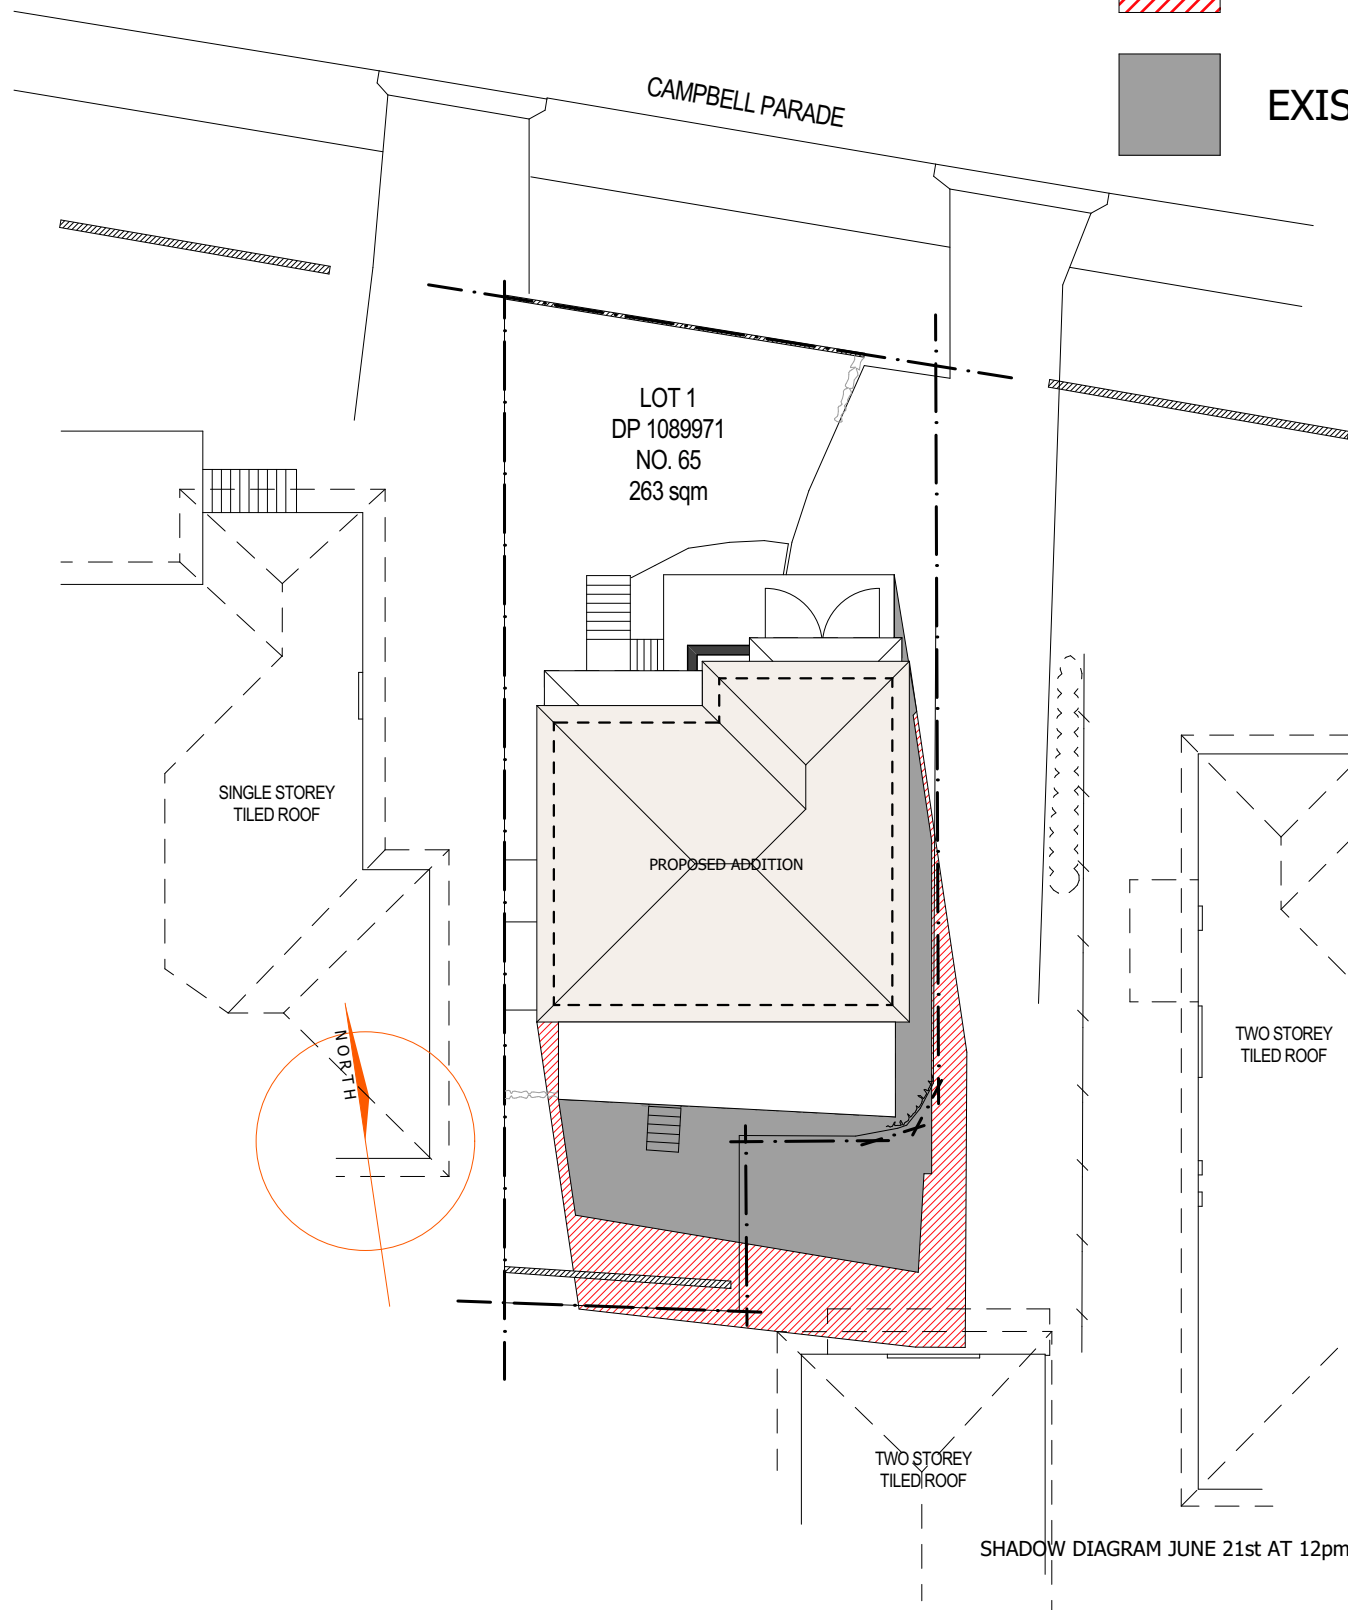

**ADD-STYLE**  
HOME ADDITIONS  
*Upstairs & On Ground Specialists*

**PROJECT TITLE**

Site Analysis & Shadow Diagrams

65 Campbell PDE, Manly Vale, NSW 2093

**DRAWING TITLE** SITE ANALYSIS AND SHADOW DIAGRAMS

**DATE** 05/07/19

**SCALE** 1:200  
**DRAWN** GK  
**CHECKED** CW


**DRAWING NO.**

9082 DA 1


**ISSUE**

A


A	FOR COUNCIL	11/07/19	GK
<b>NO.</b>	<b>REVISION</b>	<b>DATE</b>	<b>BY</b>

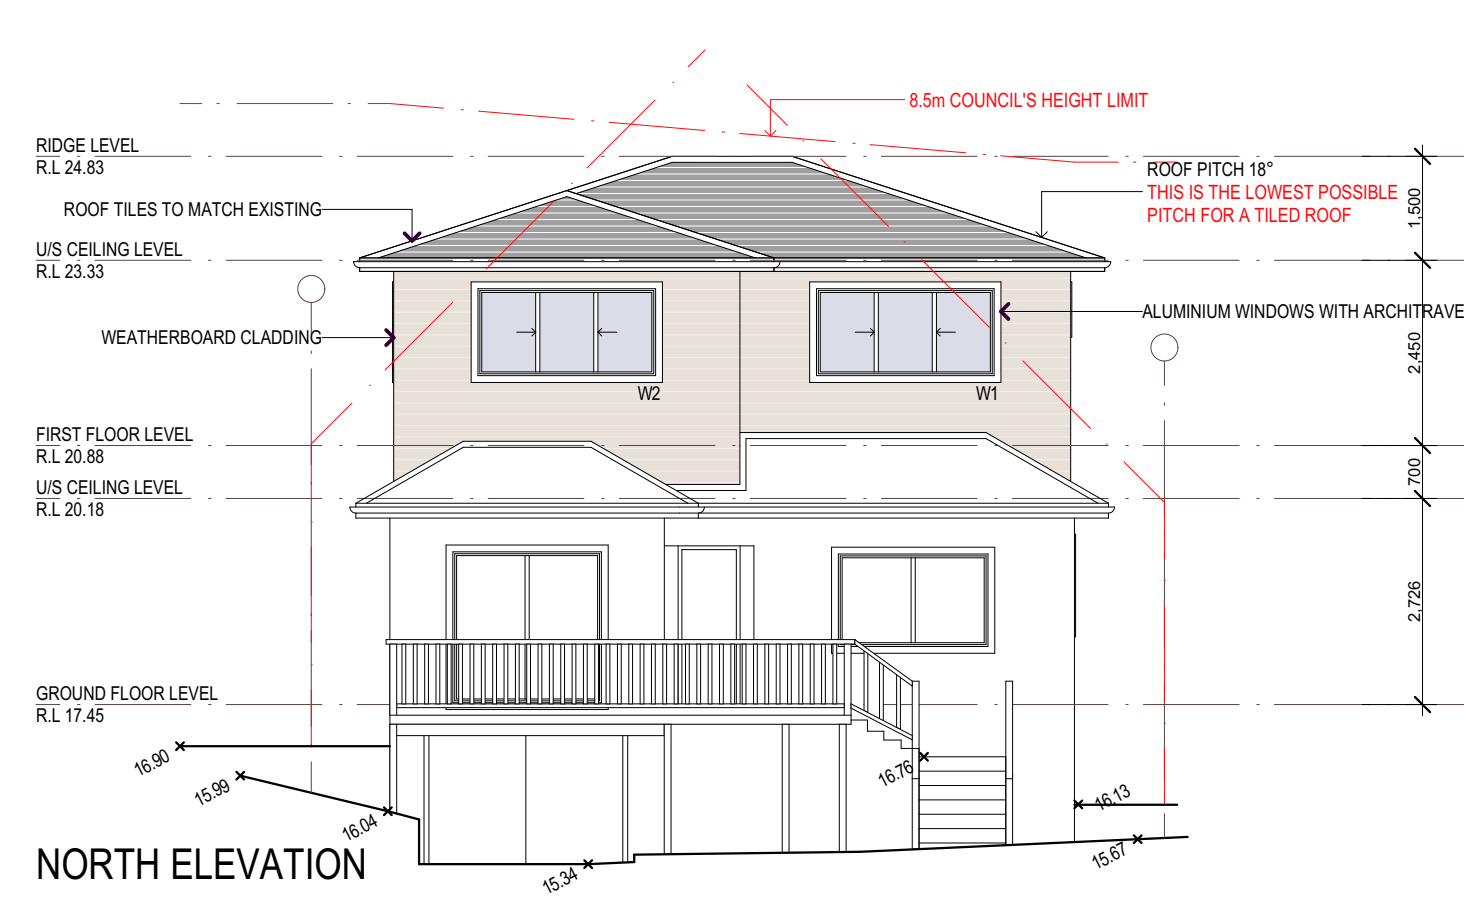


NORTH ELEVATION

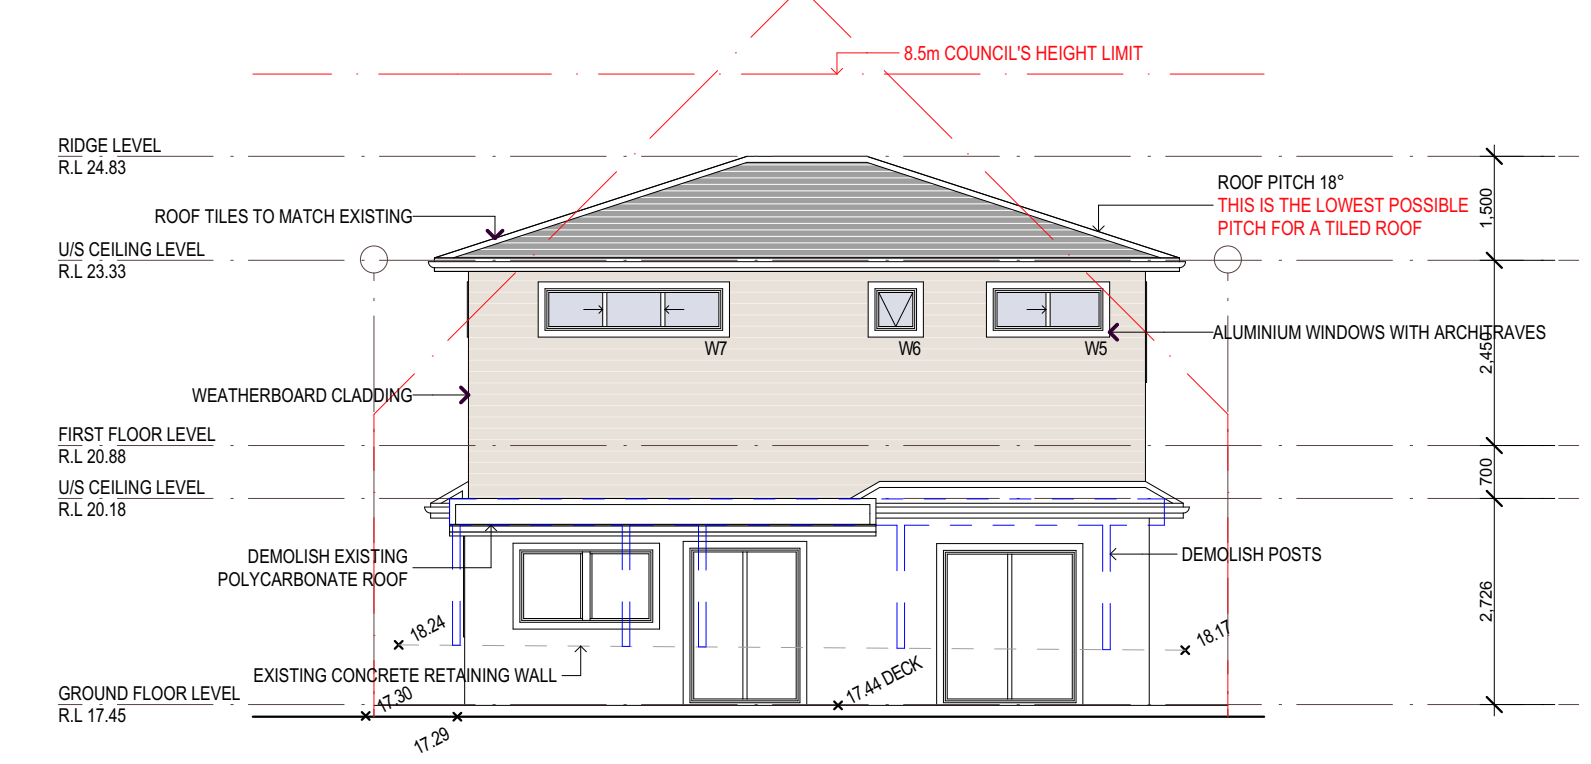

SOUTH ELEVATION

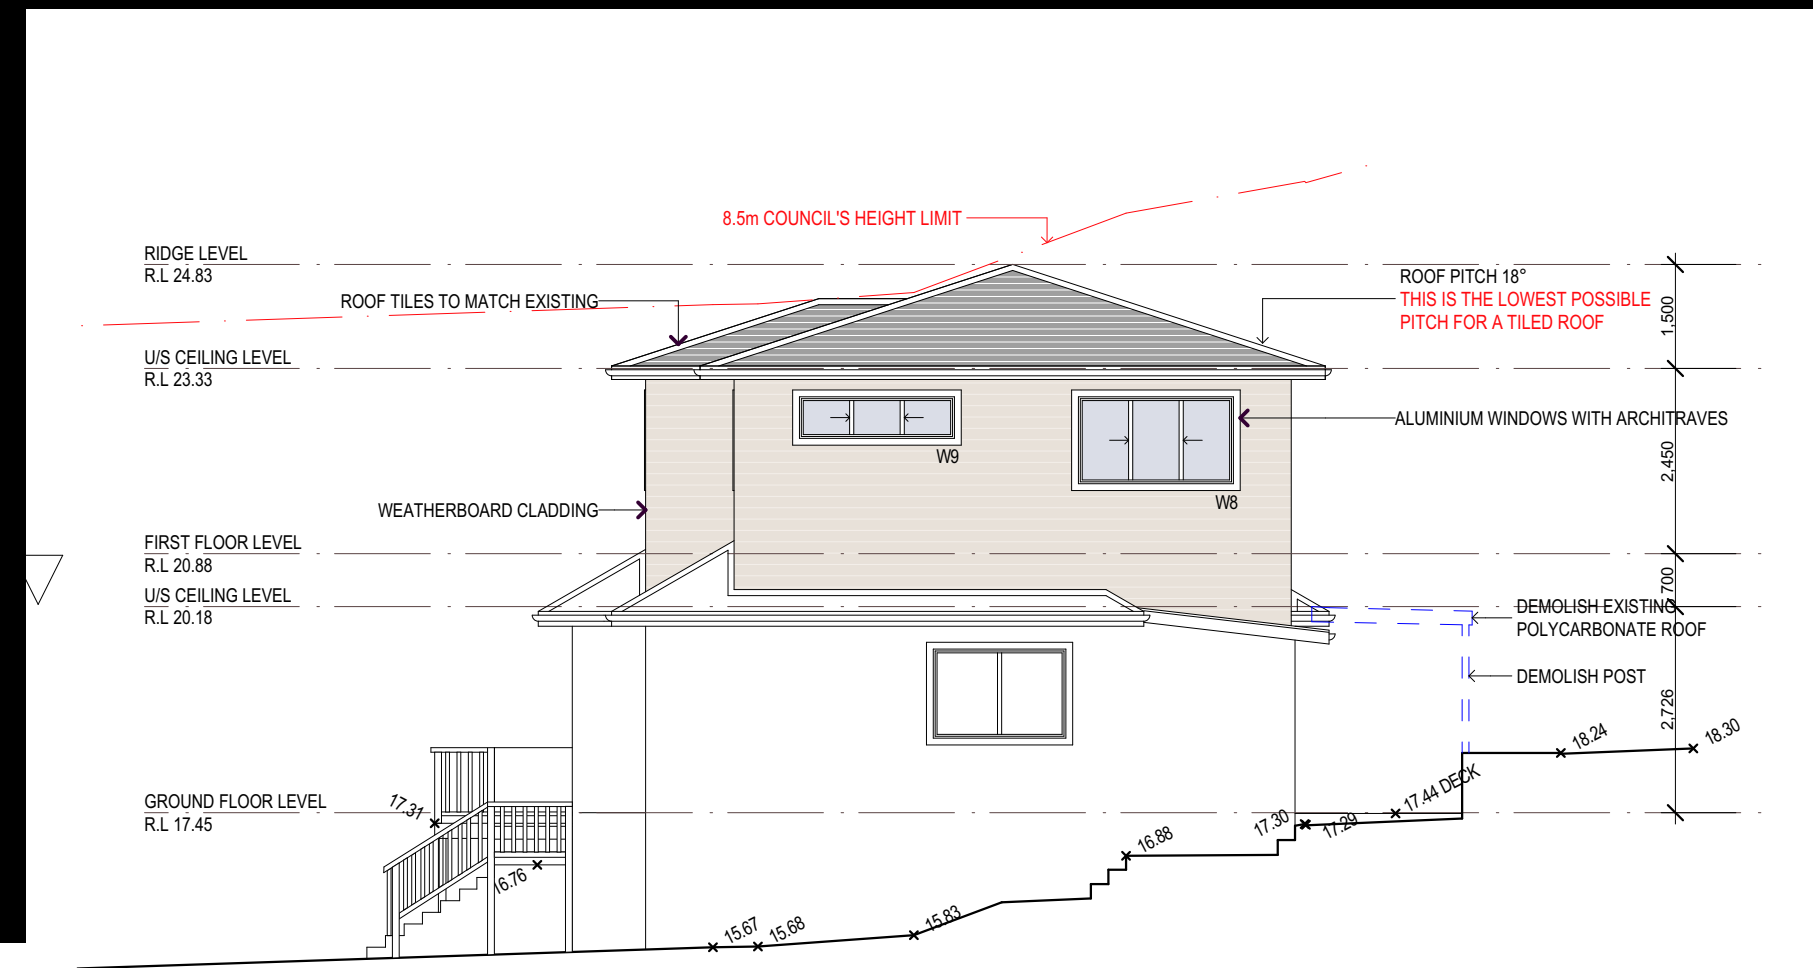

WEST ELEVATION

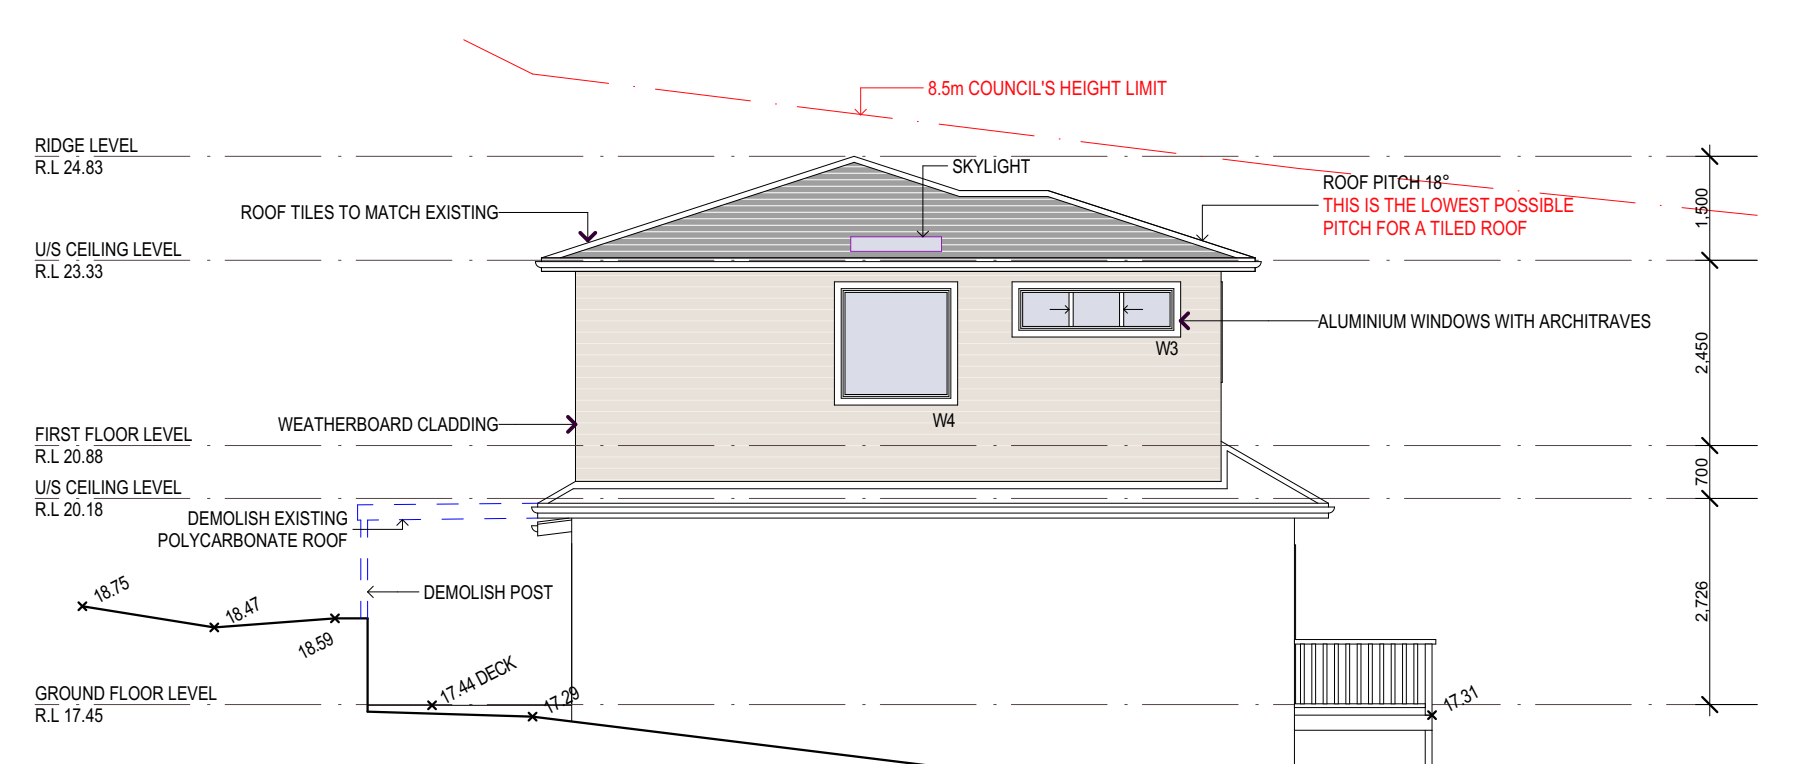

EAST ELEVATION



ARTIST'S IMPRESSION  
FOR ILLUSTRATION PURPOSES ONLY, NOT  
TO BE READ AS A WORKING DRAWING

B	FOR COUNCIL	05/07/19	GK
A	FOR PLAN MEETING	20/06/19	GK
NO.	REVISION	DATE	BY
	SCALE: 1:100	DATE: 20/06/19	
	DRAWN BY: GK	CHECKED: CW	
TITLE: PLANS, ELEVATIONS AND SECTIONS			
DRAWING NO. 9082 DA 1			
ISSUE B			

**PROJECT TITLE.**  
FIRST FLOOR ADDITION AT  
65 Campbell PDE, Manly Vale, NSW  
2093

**ADD-STYLE**  
HOME ADDITIONS  
Upstairs & On Ground Specialists

ADD-STYLE HOME ADDITIONS  
285 CONDOMINE STREET  
MANLY VALE 2093  
FAX: 99079053  
PAGER: 99079055  
EMAIL: tm@addstyle.com.au