


REFER TO SHEET 1 (COVER SHEET) FOR ALL BUILDING INFORMATION REGARDING:

- SUSTAINABILITY REQUIREMENTS
- SITE CLASSIFICATION
- GENERAL BUILDING INFORMATION


SH = SNAP HEADER SILL

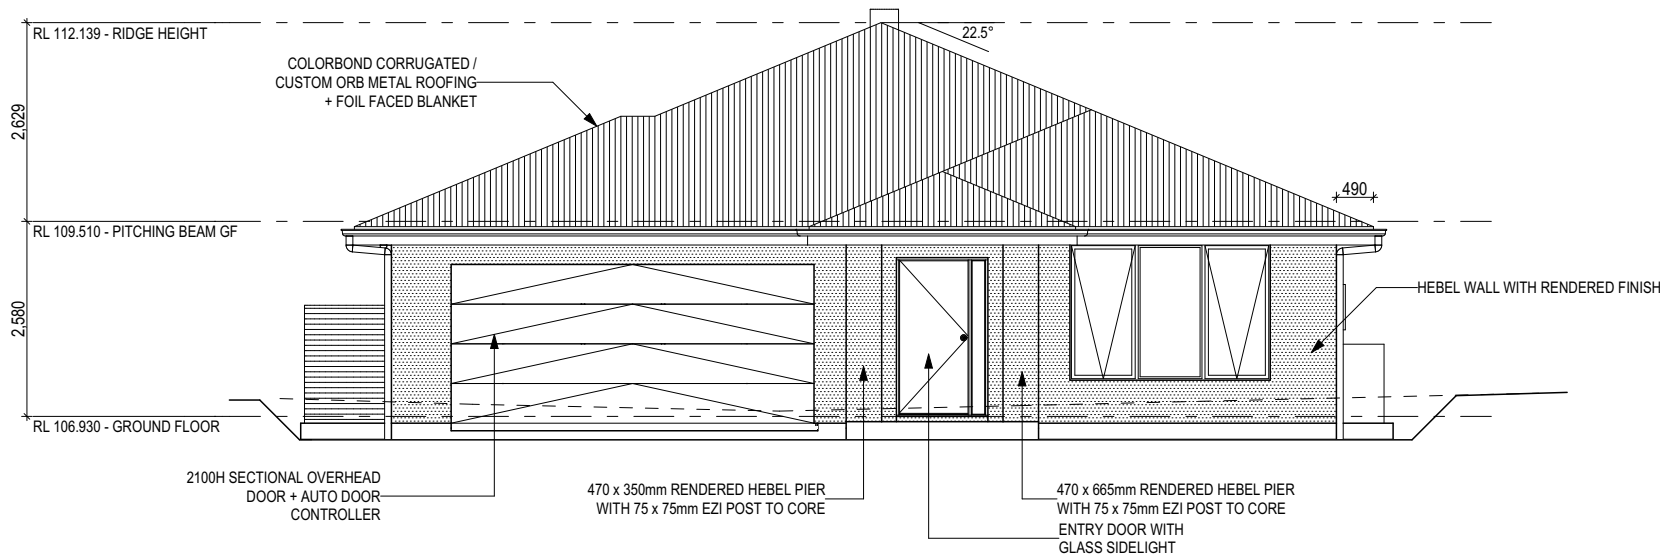


FRONT ELEVATION (NORTH)  
SCALE: 1:100

INSULATION TO BE INSTALLED IN ACCORDANCE WITH NCC AND RELEVANT AUSTRALIAN STANDARDS:



- R2.5 BATTS TO EXTERNAL WALLS (EXCLUDING GARAGE)
- R2.5 BATTS TO GARAGE INTERNAL WALLS
- WALL WRAP TO ENTIRE HOUSE
- R4.1 CEILING BATTS (EXCLUDING OUTDOOR LIVING , PORCH & GARAGE )
- FOIL FACED BLANKET UNDER ROOFING

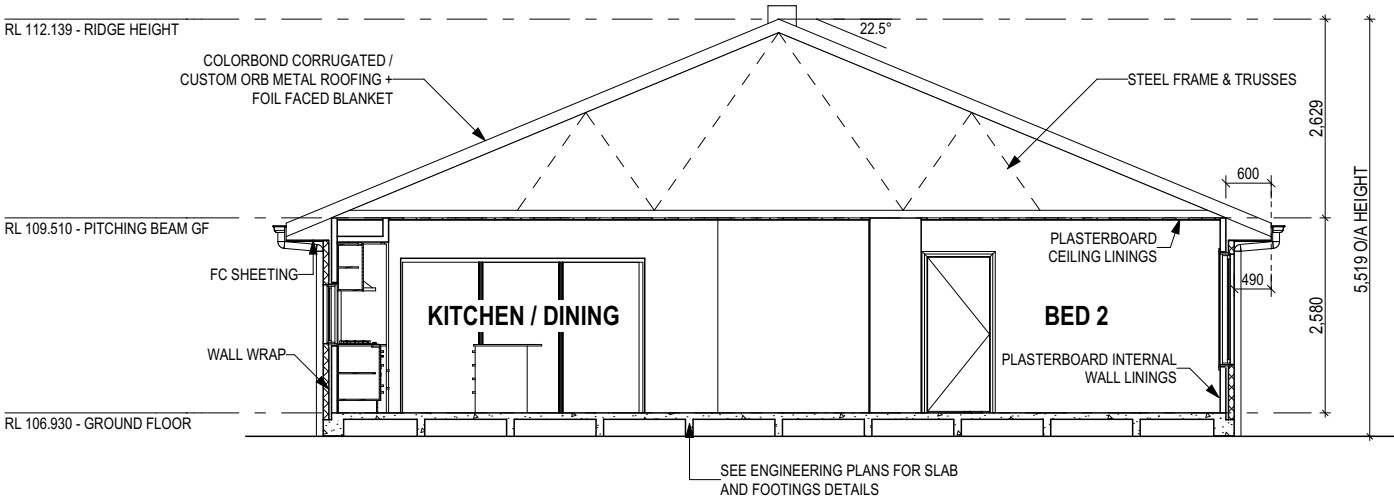

SECTION A-A  
SCALE: 1:100

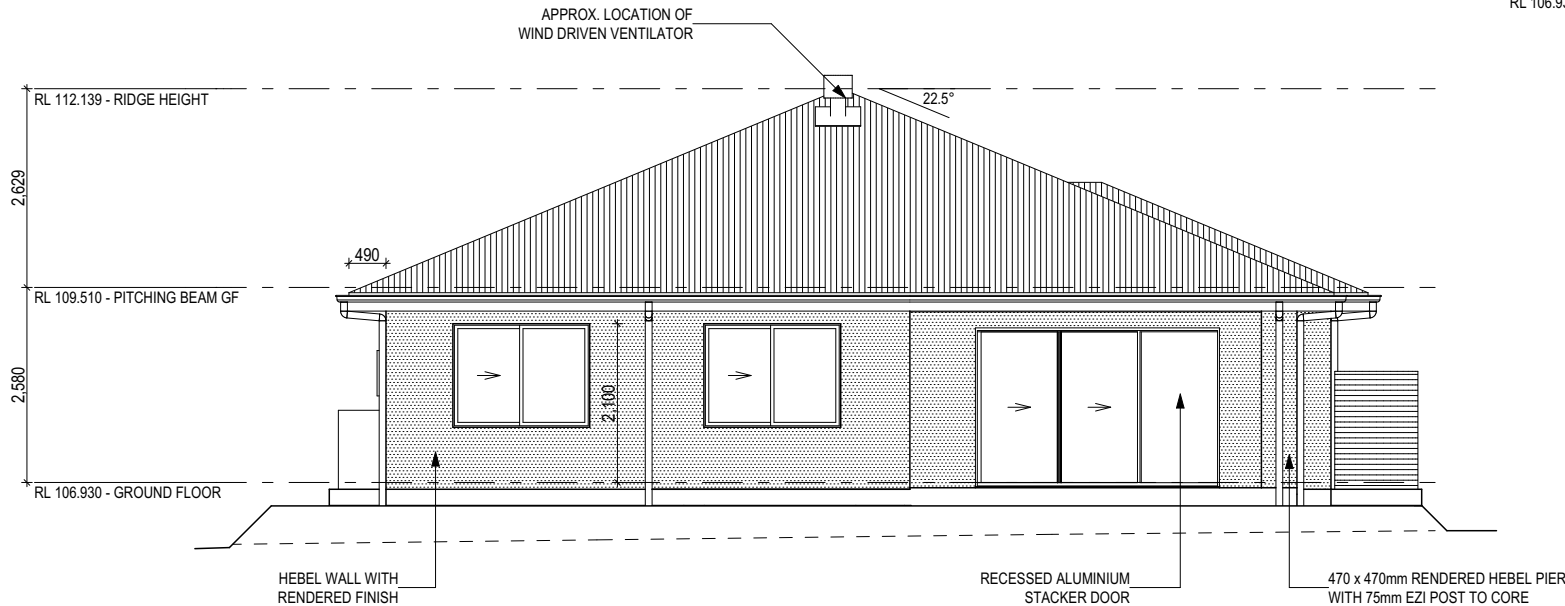

REAR ELEVATION (SOUTH)  
SCALE: 1:100

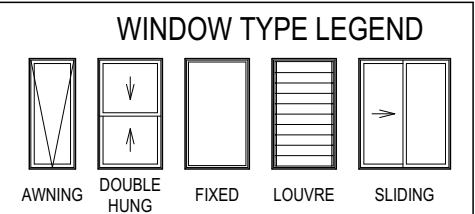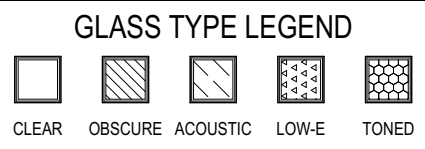

THIS PLAN ACCEPTED BY:

PLEASE NOTE: NO VARIATIONS WILL BE ACCEPTED ON THIS PLAN AFTER SIGNING

SIGNATURE:

DATE:

© 2021 MOJO HOMES PTY LTD (ABN 31 166 754 696). THIS DRAWING IS AN ORIGINAL ARTISTIC WORK WITHIN THE MEANING OF THE COPYRIGHT ACT 1968 (CTH). MOJO HOMES PTY LTD IS THE OWNER OF COPYRIGHT IN THIS DRAWING. YOU HEREBY AGREE AND UNDERTAKE THAT YOU WILL NOT IN ANY WAY REPRODUCE, COPY, MODIFY, USE OR TAKE ADVANTAGE OF THE DRAWING TO BUILD A HOUSE BASED ON THIS PLAN (WHETHER IN WHOLE OR IN PART) WITHOUT THE PRIOR WRITTEN CONSENT OF MOJO HOMES PTY LTD.


MOJO  
homes

SPECIFICATION:		REVISION		DRAWN		CLIENT:		HOUSE DESIGN:		HOUSE CODE:		DO NOT SCALE DRAWINGS, USE FIGURED DIMENSIONS ONLY. CHECK AND VERIFY DIMENSIONS AND LEVELS PRIOR TO THE COMMENCEMENT OF ANY WORK. ALL DISCREPANCIES TO BE REPORTED TO THE DRAFTING OFFICE.
MOJO MORE		2	CT SKETCH	RPA	2021.06.18	MR. NIGEL BUBALO		RHAPSODY 28				
COPYRIGHT:		3	WORKING DRAWINGS	QLE	2021.08.30	ADDRESS:		FACADE DESIGN:		FACADE CODE:		
© 2021		4	WORKING DRAWING CHECK	GBO	2021.10.26	220 POWDERWORKS ROAD , INGLESIDE NSW 2101		MODERN		F-JMMRPY00MODNA		
		5	PCV04	KDE	2021.11.22	LOT / SECTION / DP:		SHEET TITLE:		SHEET No.:	SCALES:	
		6	AMEND KITCHEN PLAN AS PER SELECTIONS	JVA	2021.11.23	12 / - / 25143		NORTHERN BEACHES COUNCIL		8 / 17	1:100	


REFER TO SHEET 1 (COVER SHEET) FOR ALL BUILDING INFORMATION REGARDING:

- SUSTAINABILITY REQUIREMENTS
- SITE CLASSIFICATION
- GENERAL BUILDING INFORMATION

SH = SNAP HEADER SILL

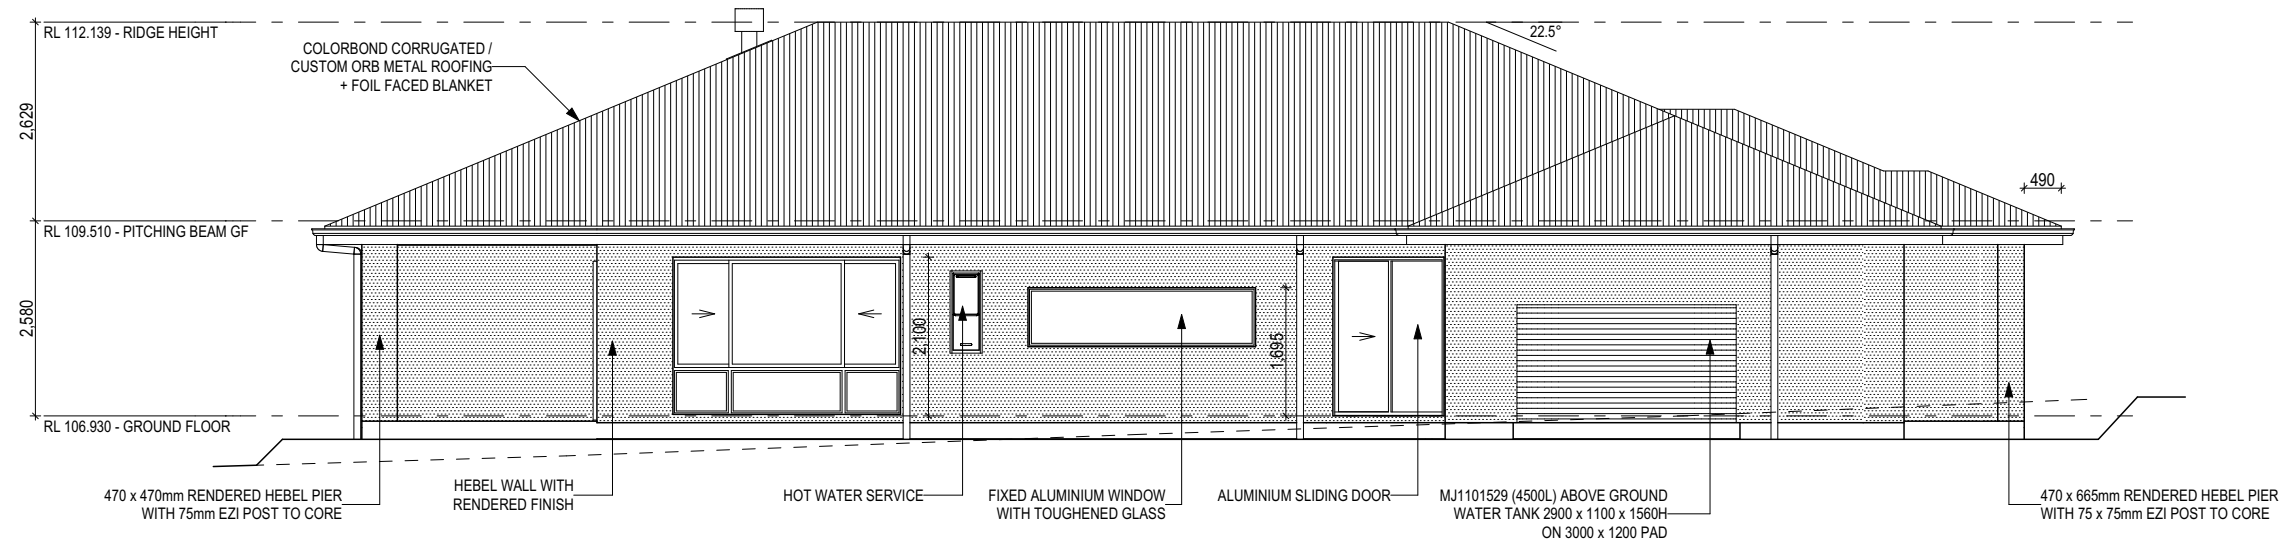

LEFT ELEVATION (WEST)  
SCALE: 1:100

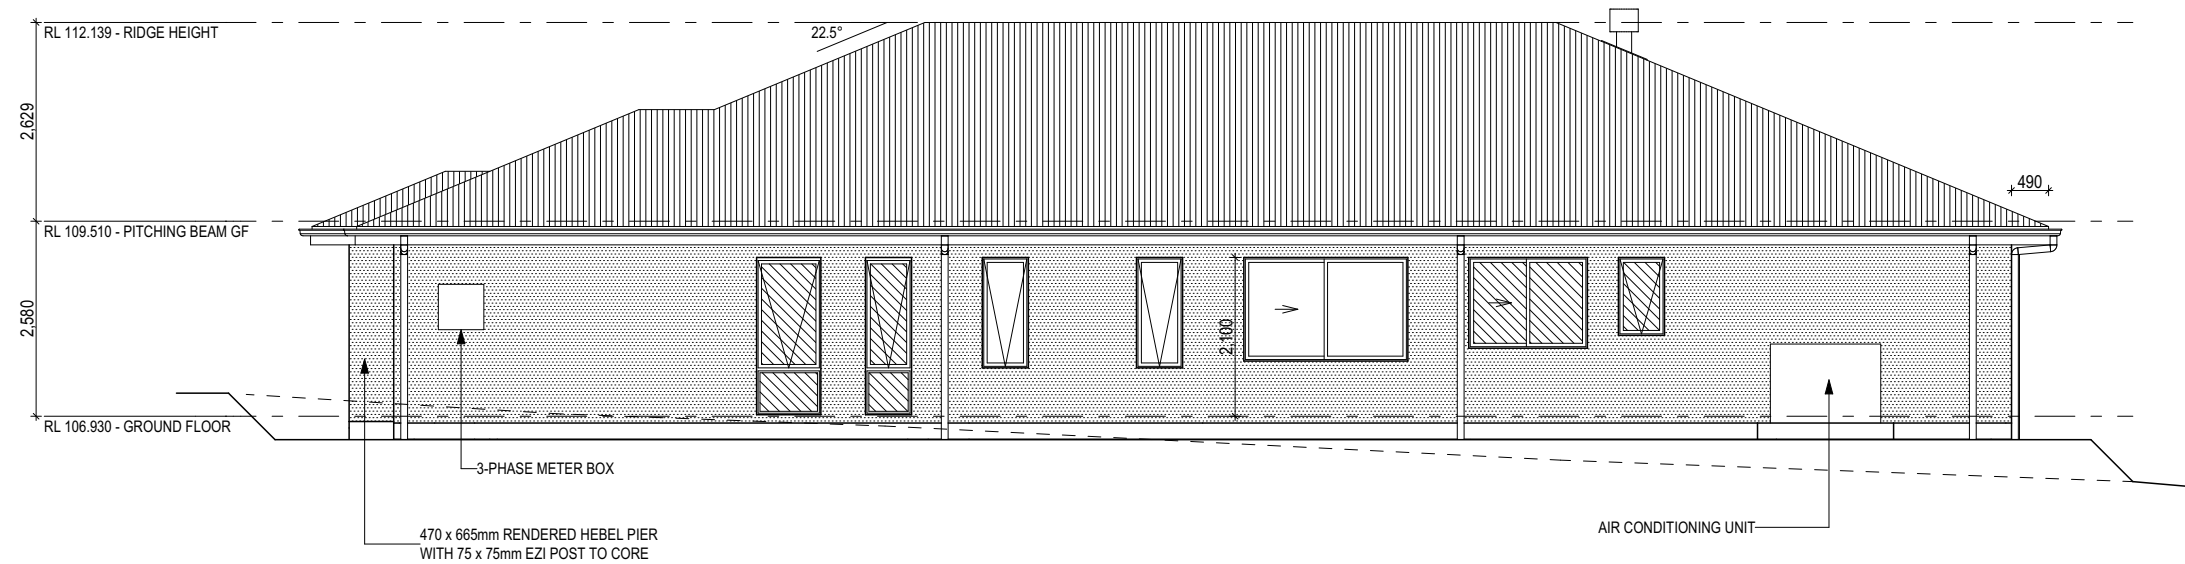

RIGHT ELEVATION (EAST)  
SCALE: 1:100

GLASS TYPE LEGEND				
CLEAR	OBSCURE	ACOUSTIC	LOW-E	TONED

WINDOW TYPE LEGEND				
AWNING	DOUBLE HUNG	FIXED	LOUVRE	SLIDING

THIS PLAN ACCEPTED BY:

PLEASE NOTE: NO VARIATIONS WILL BE  
ACCEPTED ON THIS PLAN AFTER SIGNING

SIGNATURE:

DATE:

© 2021 MOJO HOMES PTY LTD (ABN 31 166 754 696). THIS DRAWING IS AN ORIGINAL ARTISTIC WORK WITHIN THE MEANING OF THE COPYRIGHT ACT 1968 (CTH). MOJO HOMES PTY LTD IS THE OWNER OF COPYRIGHT IN THIS DRAWING. YOU HEREBY AGREE AND UNDERTAKE THAT YOU WILL NOT IN ANY WAY REPRODUCE, COPY, MODIFY, USE OR TAKE ADVANTAGE OF THE DRAWING TO BUILD A HOUSE BASED ON THIS PLAN (WHETHER IN WHOLE OR IN PART) WITHOUT THE PRIOR WRITTEN CONSENT OF MOJO HOMES PTY LTD.

MOJO

homes

SPECIFICATION:		REVISION	DRAWN	CLIENT:	HOUSE DESIGN:		HOUSE CODE:		DO NOT SCALE DRAWINGS. USE FIGURED DIMENSIONS ONLY. CHECK AND VERIFY DIMENSIONS AND LEVELS PRIOR TO THE COMMENCEMENT OF ANY WORK. ALL DISCREPANCIES TO BE REPORTED TO THE DRAFTING OFFICE.
MOJO MORE	2	CT SKETCH	RPA 2021.06.18	MR. NIGEL BUBALO	RHAPSODY 28				
COPYRIGHT:	3	WORKING DRAWINGS	QLE 2021.08.30	ADDRESS:	FACADE DESIGN:		FACADE CODE:		
© 2021	4	WORKING DRAWING CHECK	GBO 2021.10.26	220 POWDERWORKS ROAD , INGLESIDE NSW 2101		MODERN		F-JMMRPY00MODNA	
	5	PCV04	KDE 2021.11.22	LOT / SECTION / DP:	COUNCIL:	SHEET TITLE:	SHEET No.:	SCALES:	
	6	AMEND KITCHEN PLAN AS PER SELECTIONS	JVA 2021.11.23	12 / - / 25143	NORTHERN BEACHES COUNCIL	ELEVATIONS	9 / 17	1:100	
								651945	

template

Version: 24.001