



DRAWN BY: Hallum jennings PHONE: 0431 968 872 EMAIL: hallumjennings@

hallumjennings@gmail.com

Drawing Name

SITE PLAN

Drawing Status

**DEVELOPMENT APPLICATION** 

Project

PROPOSED ALTERATIONS AND ADDITIONS TO 29 WHITE STREET, BALGOWLAH

Drawing Scale 1:200


Rev Comment DA ISSUE 12.03.2020



DWG NO A.10.1



DA2020/0568

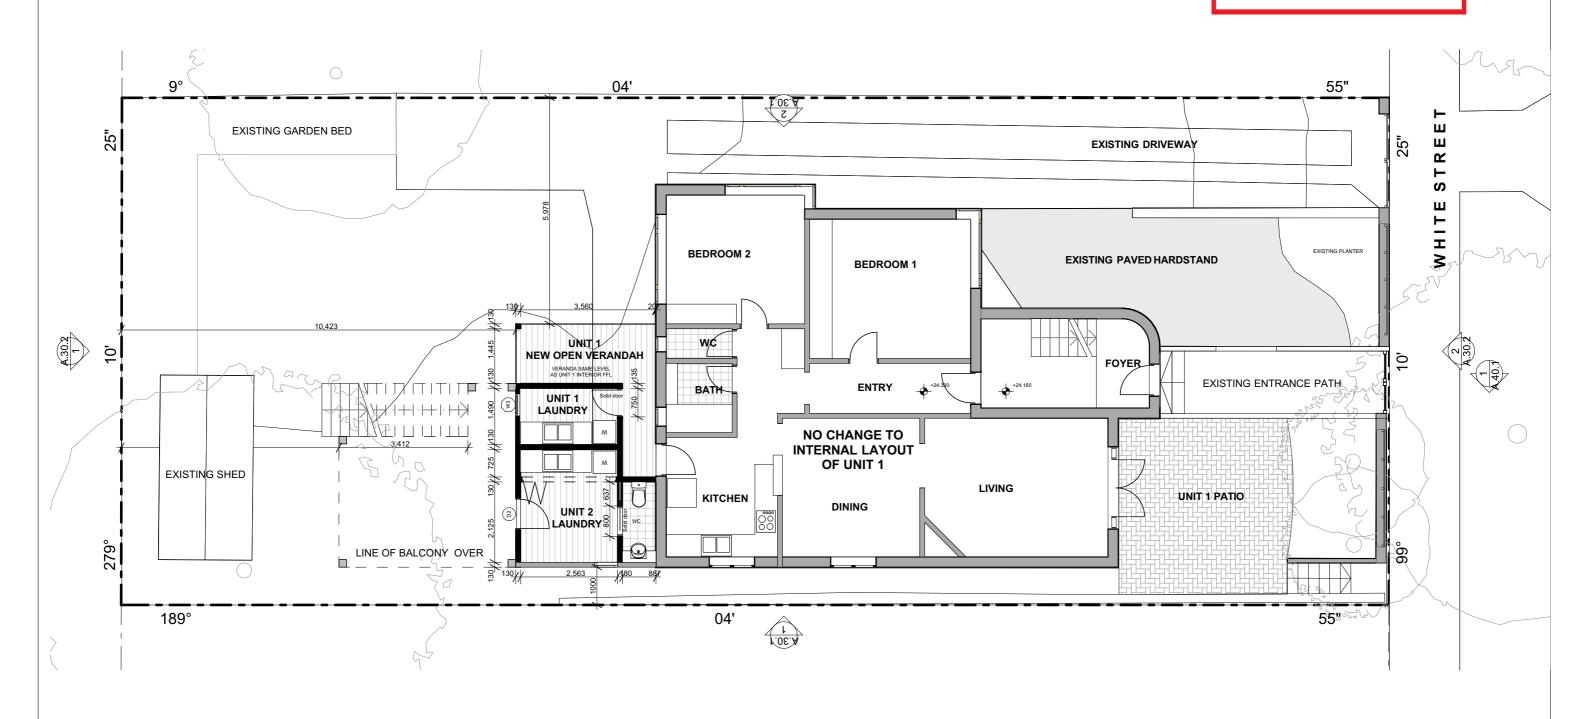



DRAWN BY: Hallum jennings PHONE: 0431 968 872

Drawing Name

**LOWER UNIT 1 PLAN** 

Drawing Status

**DEVELOPMENT APPLICATION** 

Project

PROPOSED ALTERATIONS AND ADDITIONS TO 29 WHITE STREET, BALGOWLAH

1:100


Rev Comment Drawing Scale 23.04.2020



DWG NO A.20.1



DA2020/0568

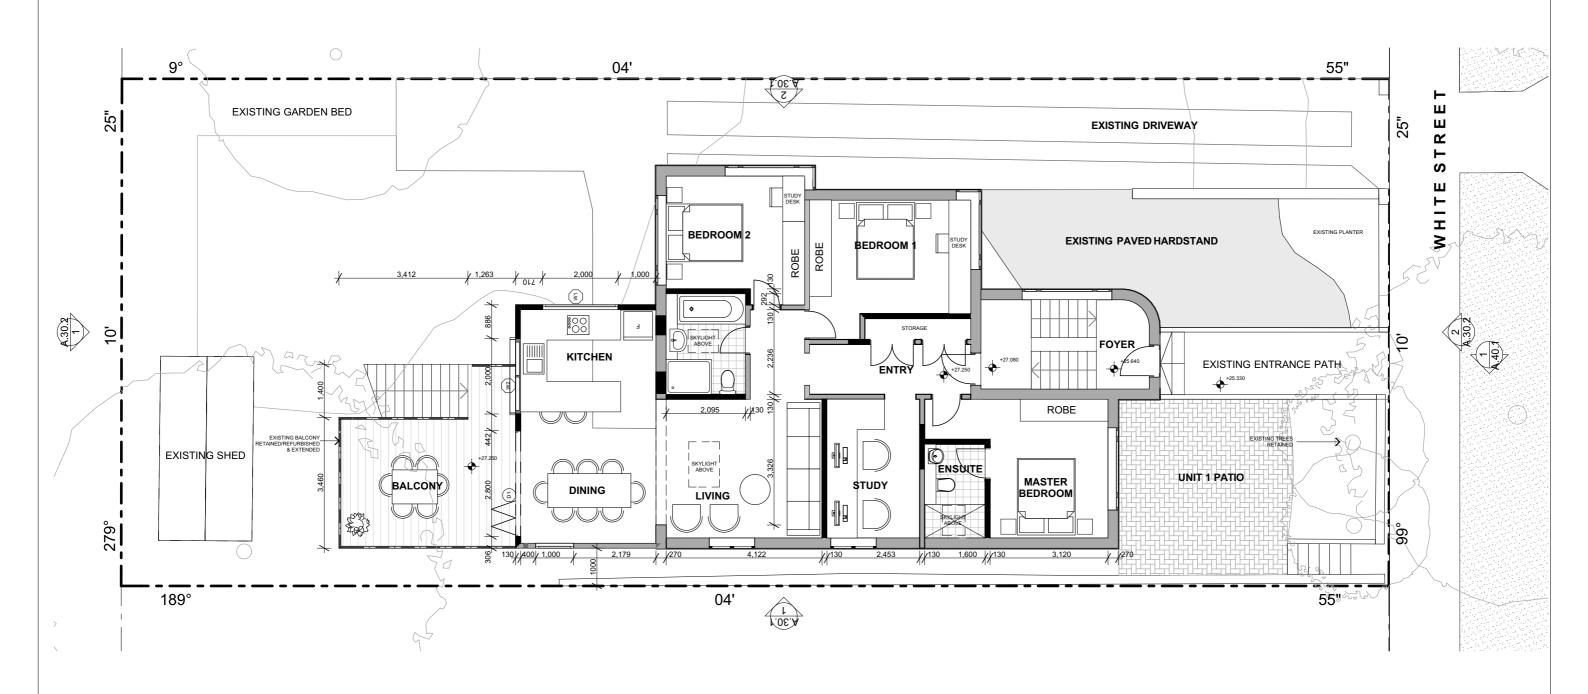



0431 968 872

Drawing Name

**UPPER UNIT 2 PLAN** 

**Drawing Status** 

**DEVELOPMENT APPLICATION** 

Project


PROPOSED ALTERATIONS AND ADDITIONS TO 29 WHITE STREET, BALGOWLAH

Drawing Scale 1:100

Rev Comment 23.04.2020



DWG NO A.20.2

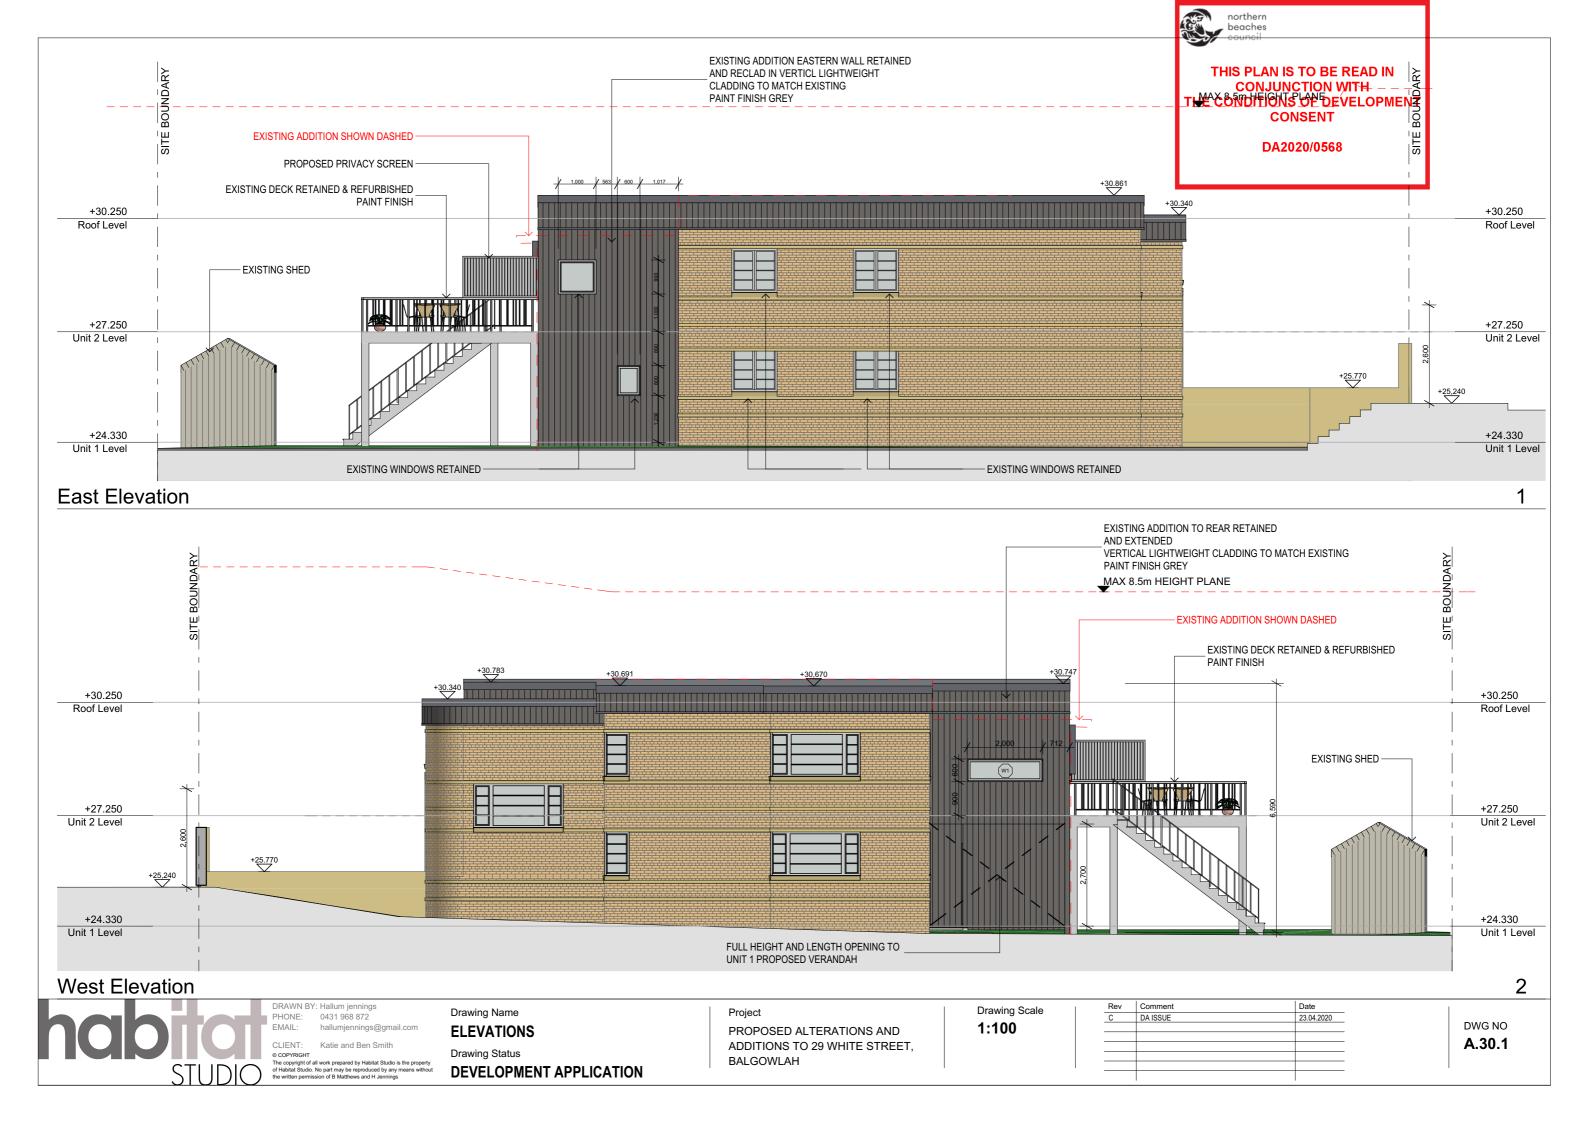





EMAIL:

DRAWN BY: Hallum jennings PHONE: 0431 968 872

hallumjennings@gmail.com

© COPYRIGHT
The copyright of all work prepared by Habitat Studio is the pro
f Habitat Studio. No part may be reproduced by any means w
the written permission of B Matthews and H Jennings

Drawing Name

**ELEVATIONS** 

**Drawing Status** 

**DEVELOPMENT APPLICATION** 

Project

PROPOSED ALTERATIONS AND ADDITIONS TO 29 WHITE STREET, BALGOWLAH

Drawing Scale


1:100

Rev	Comment	Date
С	DA ISSUE	23.04.2020

DWG NO A.30.2



DA2020/0568

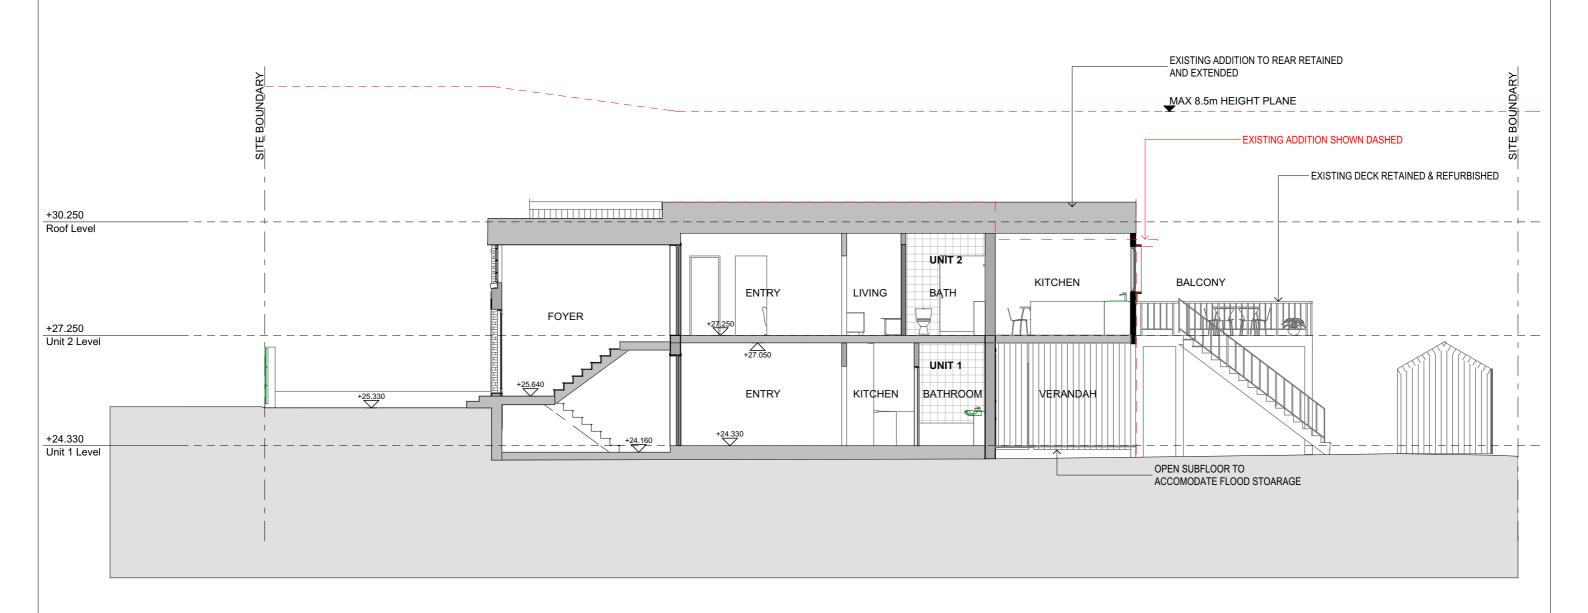

Section



DRAWN BY: Hallum jennings PHONE: 0431 968 872 EMAIL: hallumjennings@

Drawing Name

**SECTION** Drawing Status

**DEVELOPMENT APPLICATION** 

Project

PROPOSED ALTERATIONS AND ADDITIONS TO 29 WHITE STREET, BALGOWLAH


Drawing Scale 1:100

Rev	Comment	Date
С	DA ISSUE	16.04.2020

DWG NO A.40.1



DA2020/0568

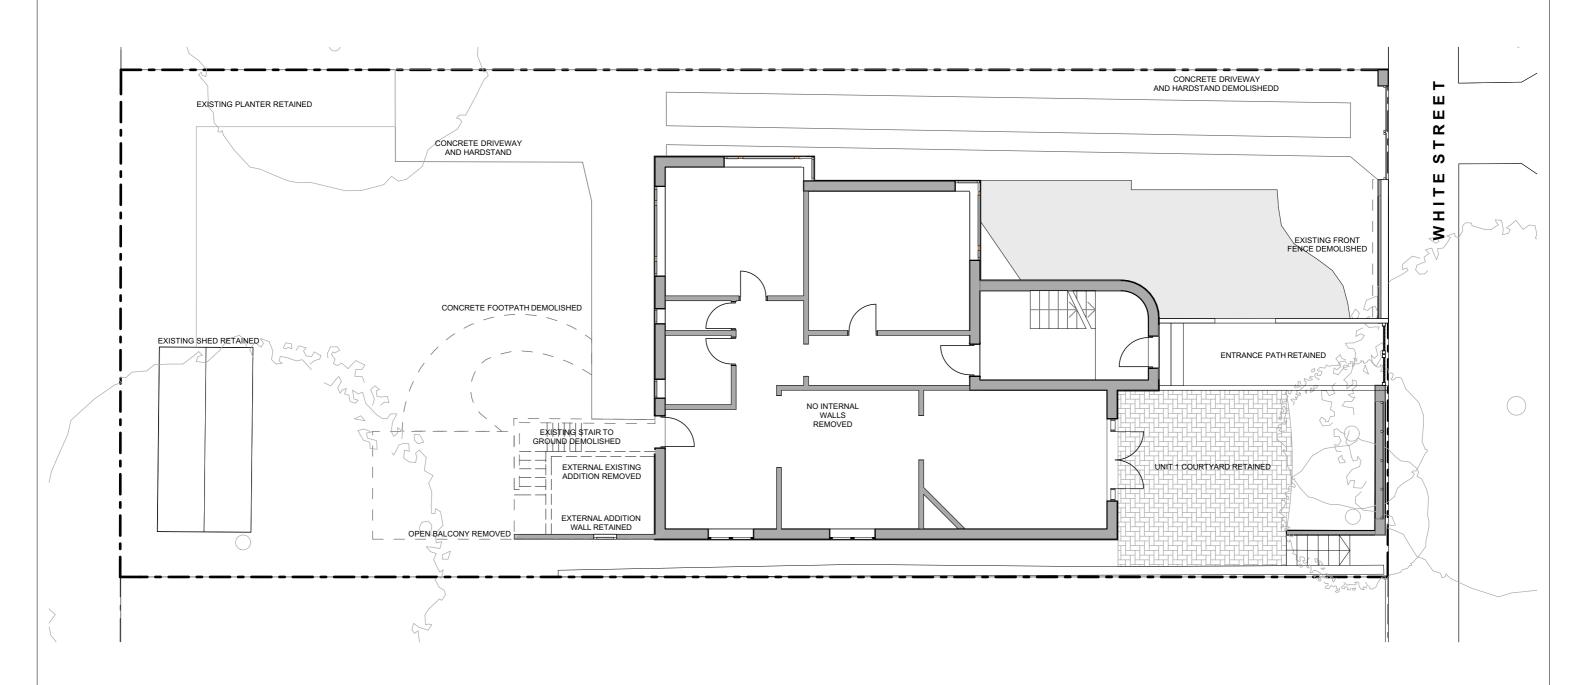



DRAWN BY: Hallum jennings PHONE: 0431 968 872 EMAIL: hallumjennings@

hallumjennings@gmail.com

Drawing Name

**UNIT 1 DEMOLITION PLAN** 

Drawing Status

**DEVELOPMENT APPLICATION** 

Project

PROPOSED ALTERATIONS AND ADDITIONS TO 29 WHITE STREET, BALGOWLAH

Drawing Scale 1:100


Rev	Comment	Date
С	DA ISSUE	23.04.2020



DWG NO A.60.1



DA2020/0568

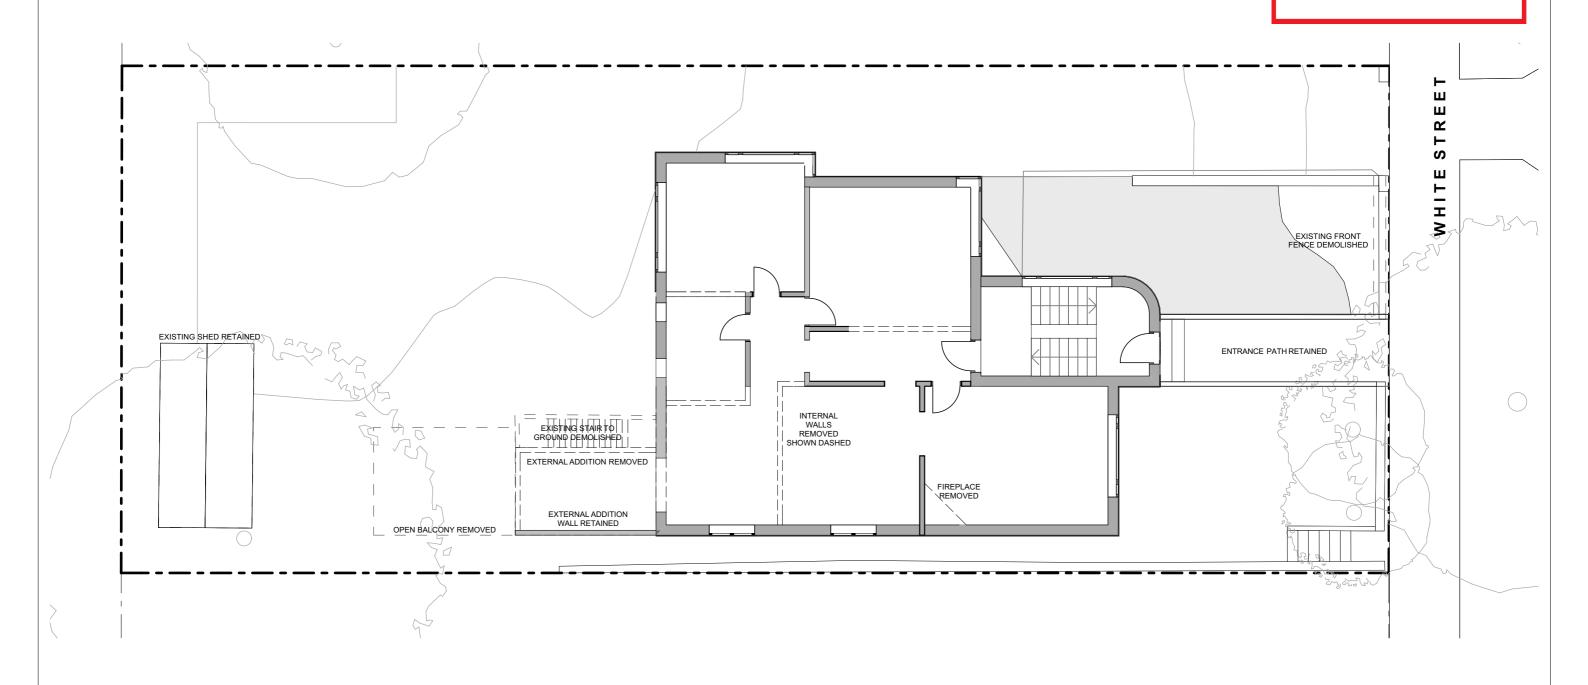



DRAWN BY: Hallum jennings PHONE: 0431 968 872 EMAIL: hallumjennings@

Drawing Name

**UNIT 2 DEMOLITION PLAN** 

Drawing Status

**DEVELOPMENT APPLICATION** 

Project

PROPOSED ALTERATIONS AND ADDITIONS TO 29 WHITE STREET, BALGOWLAH

Drawing Scale 1:100

Rev	Comment	Date	
)	DA ISSUE	23.04.2020	



DWG NO A.60.2