

General Notes

It is the contractors responsibility to confirm all measurements on site prior to commencement of work. Drawings should not be scaled. Written dimensions only should be taken from drawings. These dwg's are solely for the purpose of council submission.

DP No. **1008986**



LOT No. **1**

No.	Revision/issue	Date

**Corona Projects**  
PO Box 1749  
Bondi Junction  
NSW 1355  
Phone: 0419 438 956  
Email: info@coronaprojects.com.au


Project Name and Address  
**200 FOREST WAY  
BELROSE  
2085.**

Project ALTS/AD'S	Sheet <b>3</b>
Date 07.05.2019	
Scale NTS	

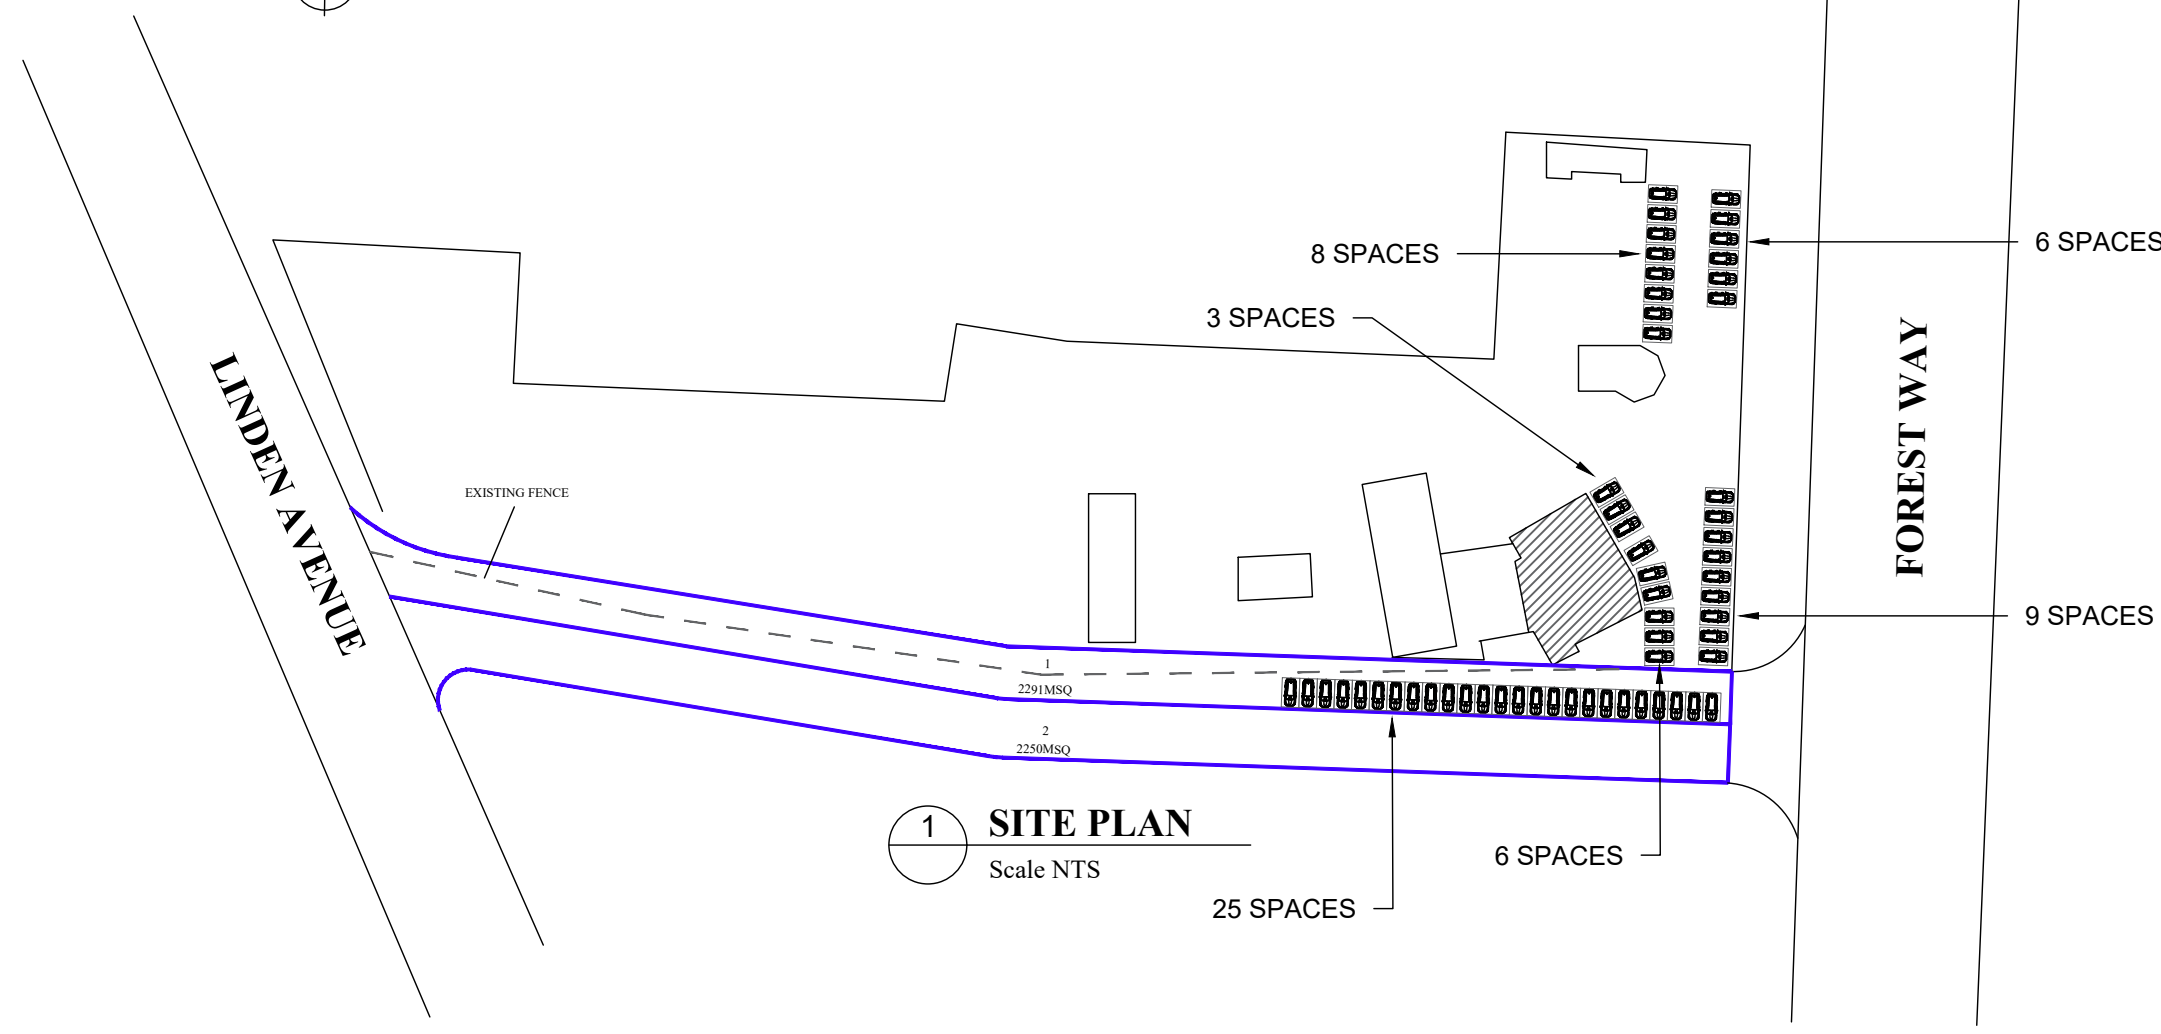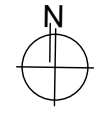

**1 SITE PLAN**  
Scale NTS

**PROPOSED PARKING**

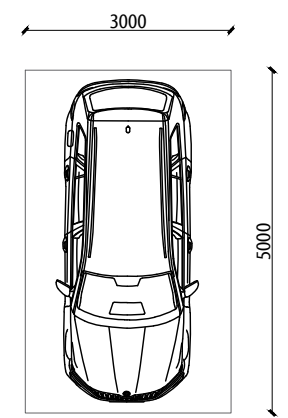


ABOVE: STANDARD CAR SPACE

NOTE:  
THIS DRAWING IS PROVIDED FOR INFORMATIONAL PURPOSES ONLY. IF USED FOR CONSTRUCTION. THE CONTRACTOR ASSUMES ALL RESPONSIBILITY FOR LOCAL CODE COMPLIANCE. ALL DRAWINGS, PLANS, SKETCHES ETC. ARE PROVIDED TO OUR CLIENTS BASED UPON INFORMATION PROVIDED BY THE CLIENT AND DRAWN IN ACCORDANCE WITH COMMON BUILDING PRACTICES AND LOCAL CODES. NONE OF THE EMPLOYEES OF DRAFTING HELP ARE REGISTERED ARCHITECTS, ENGINEERS OR LAND SURVEYORS. ALL DIMENSIONS AND SPECIFICATIONS SHOULD BE VERIFIED BY CLIENT AND/OR CONTRACTOR BEFORE ACTUAL CONSTRUCTION BEGINS. IF DIMENSIONS AND SPECIFICATIONS ARE NOT VERIFIED BY CLIENT AND/OR CONTRACTOR BEFORE ACTUAL CONSTRUCTION BEGINS DRAFTING HELP WILL BE HELD HARMLESS. DRAFTINGHELP ASSUMES NO LIABILITY FOR CHANGES AND/OR REVISIONS MADE TO PLANS BY CLIENT AND/OR CONTRACTOR.

FNAME  
REVDATE  
USER

# PROPOSED PARKING

SCALE 1:400

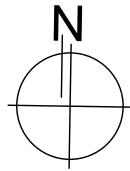

8 SPACES

6 SPACES

FOREST WAY

3 SPACES

9 SPACES

6 SPACES

2291MSQ

25 SPACES

ARCHITECTURAL DRAFTING  
3D VISUALISATION  
DEVELOPMENT APPLICATION  
MANAGEMENT  
COUNCIL COMPLIANT PLANS

General Notes

It is the contractors responsibility to confirm all measurements on site prior to commencement of work. Drawings should not be scaled. Written dimensions only should be taken from drawings. These dwg's are solely for the purpose of council submission.

DP No. **1008986**

LOT No. **1**


No.	Revision/issue	Date



**PO Box 1749  
Bondi Junction  
NSW 1355**  
Phone: 0419 438 956  
Email: info@coronaprojects.com.au

Project Name and Address

**200 FOREST WAY  
BELROSE  
2085.**

Project  
ALTS/AD'S  
Date  
07.05.2019

Scale  
1:400

Sheet

**4**

NOTE:  
THIS DRAWING IS PROVIDED FOR INFORMATIONAL PURPOSES ONLY. IF USED FOR CONSTRUCTION. THE CONTRACTOR ASSUMES ALL RESPONSIBILITY FOR LOCAL CODE COMPLIANCE. ALL DRAWINGS, PLANS, SKETCHES ETC. ARE PROVIDED TO OUR CLIENTS BASED UPON INFORMATION PROVIDED BY THE CLIENT AND DRAWN IN ACCORDANCE WITH COMMON BUILDING PRACTICES AND LOCAL CODES. NONE OF THE EMPLOYEES OF DRAFTING HELP ARE REGISTERED ARCHITECTS, ENGINEERS OR LAND SURVEYORS. ALL DIMENSIONS AND SPECIFICATIONS SHOULD BE VERIFIED BY CLIENT AND/OR CONTRACTOR BEFORE ACTUAL CONSTRUCTION BEGINS. IF DIMENSIONS AND SPECIFICATIONS ARE NOT VERIFIED BY CLIENT AND/OR CONTRACTOR BEFORE ACTUAL CONSTRUCTION BEGINS DRAFTING HELP WILL BE HELD HARMLESS. DRAFTINGHELP ASSUMES NO LIABILITY FOR CHANGES AND/OR REVISIONS MADE TO PLANS BY CLIENT AND/OR CONTRACTOR.

FNAME

REVDATE

USER