


PROPOSED RESIDENCE

LOUISE STRUTHERS and MATT TRUMAN

67 QUIRK STREET DEE WHY 2099

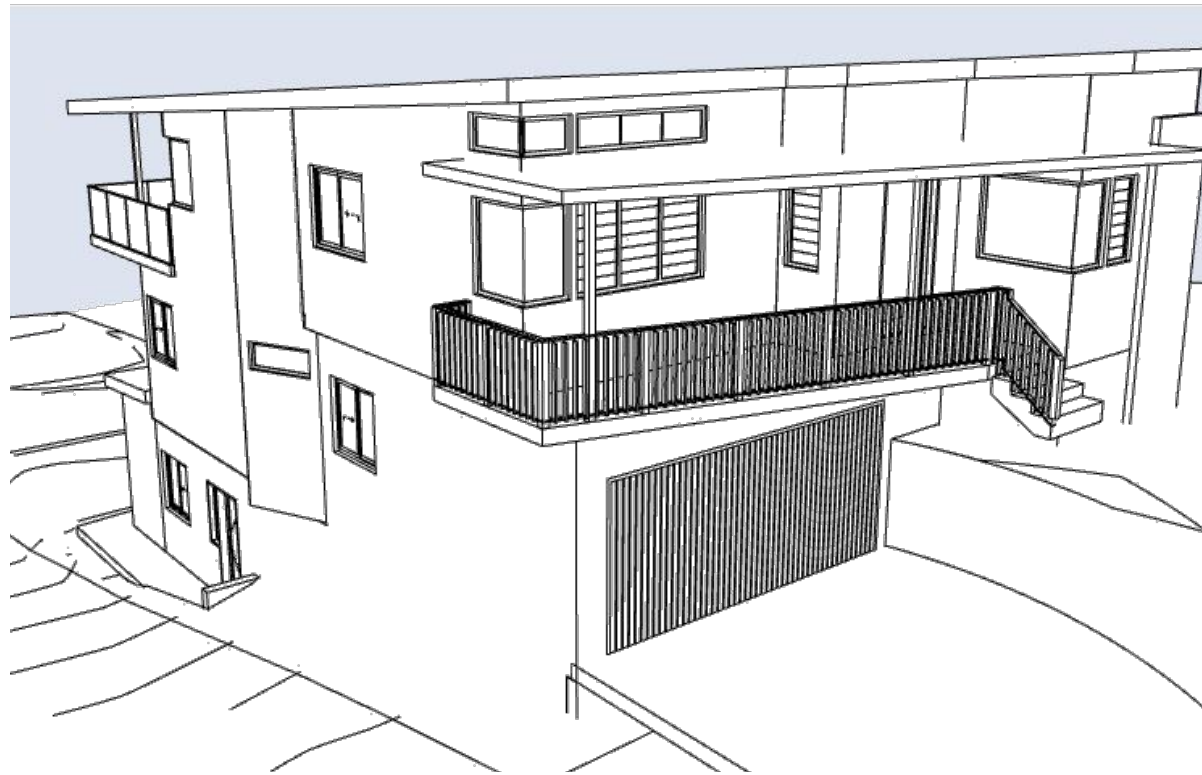


**PENINSULA
HOMES**

bdaa
ACCREDITED
BUILDING DESIGNER

SALLY GARDNER DESIGN AND DRAFT
PLANS DRAWN FOR APPROVAL

SDS
SustainAbility Design™ Specialist

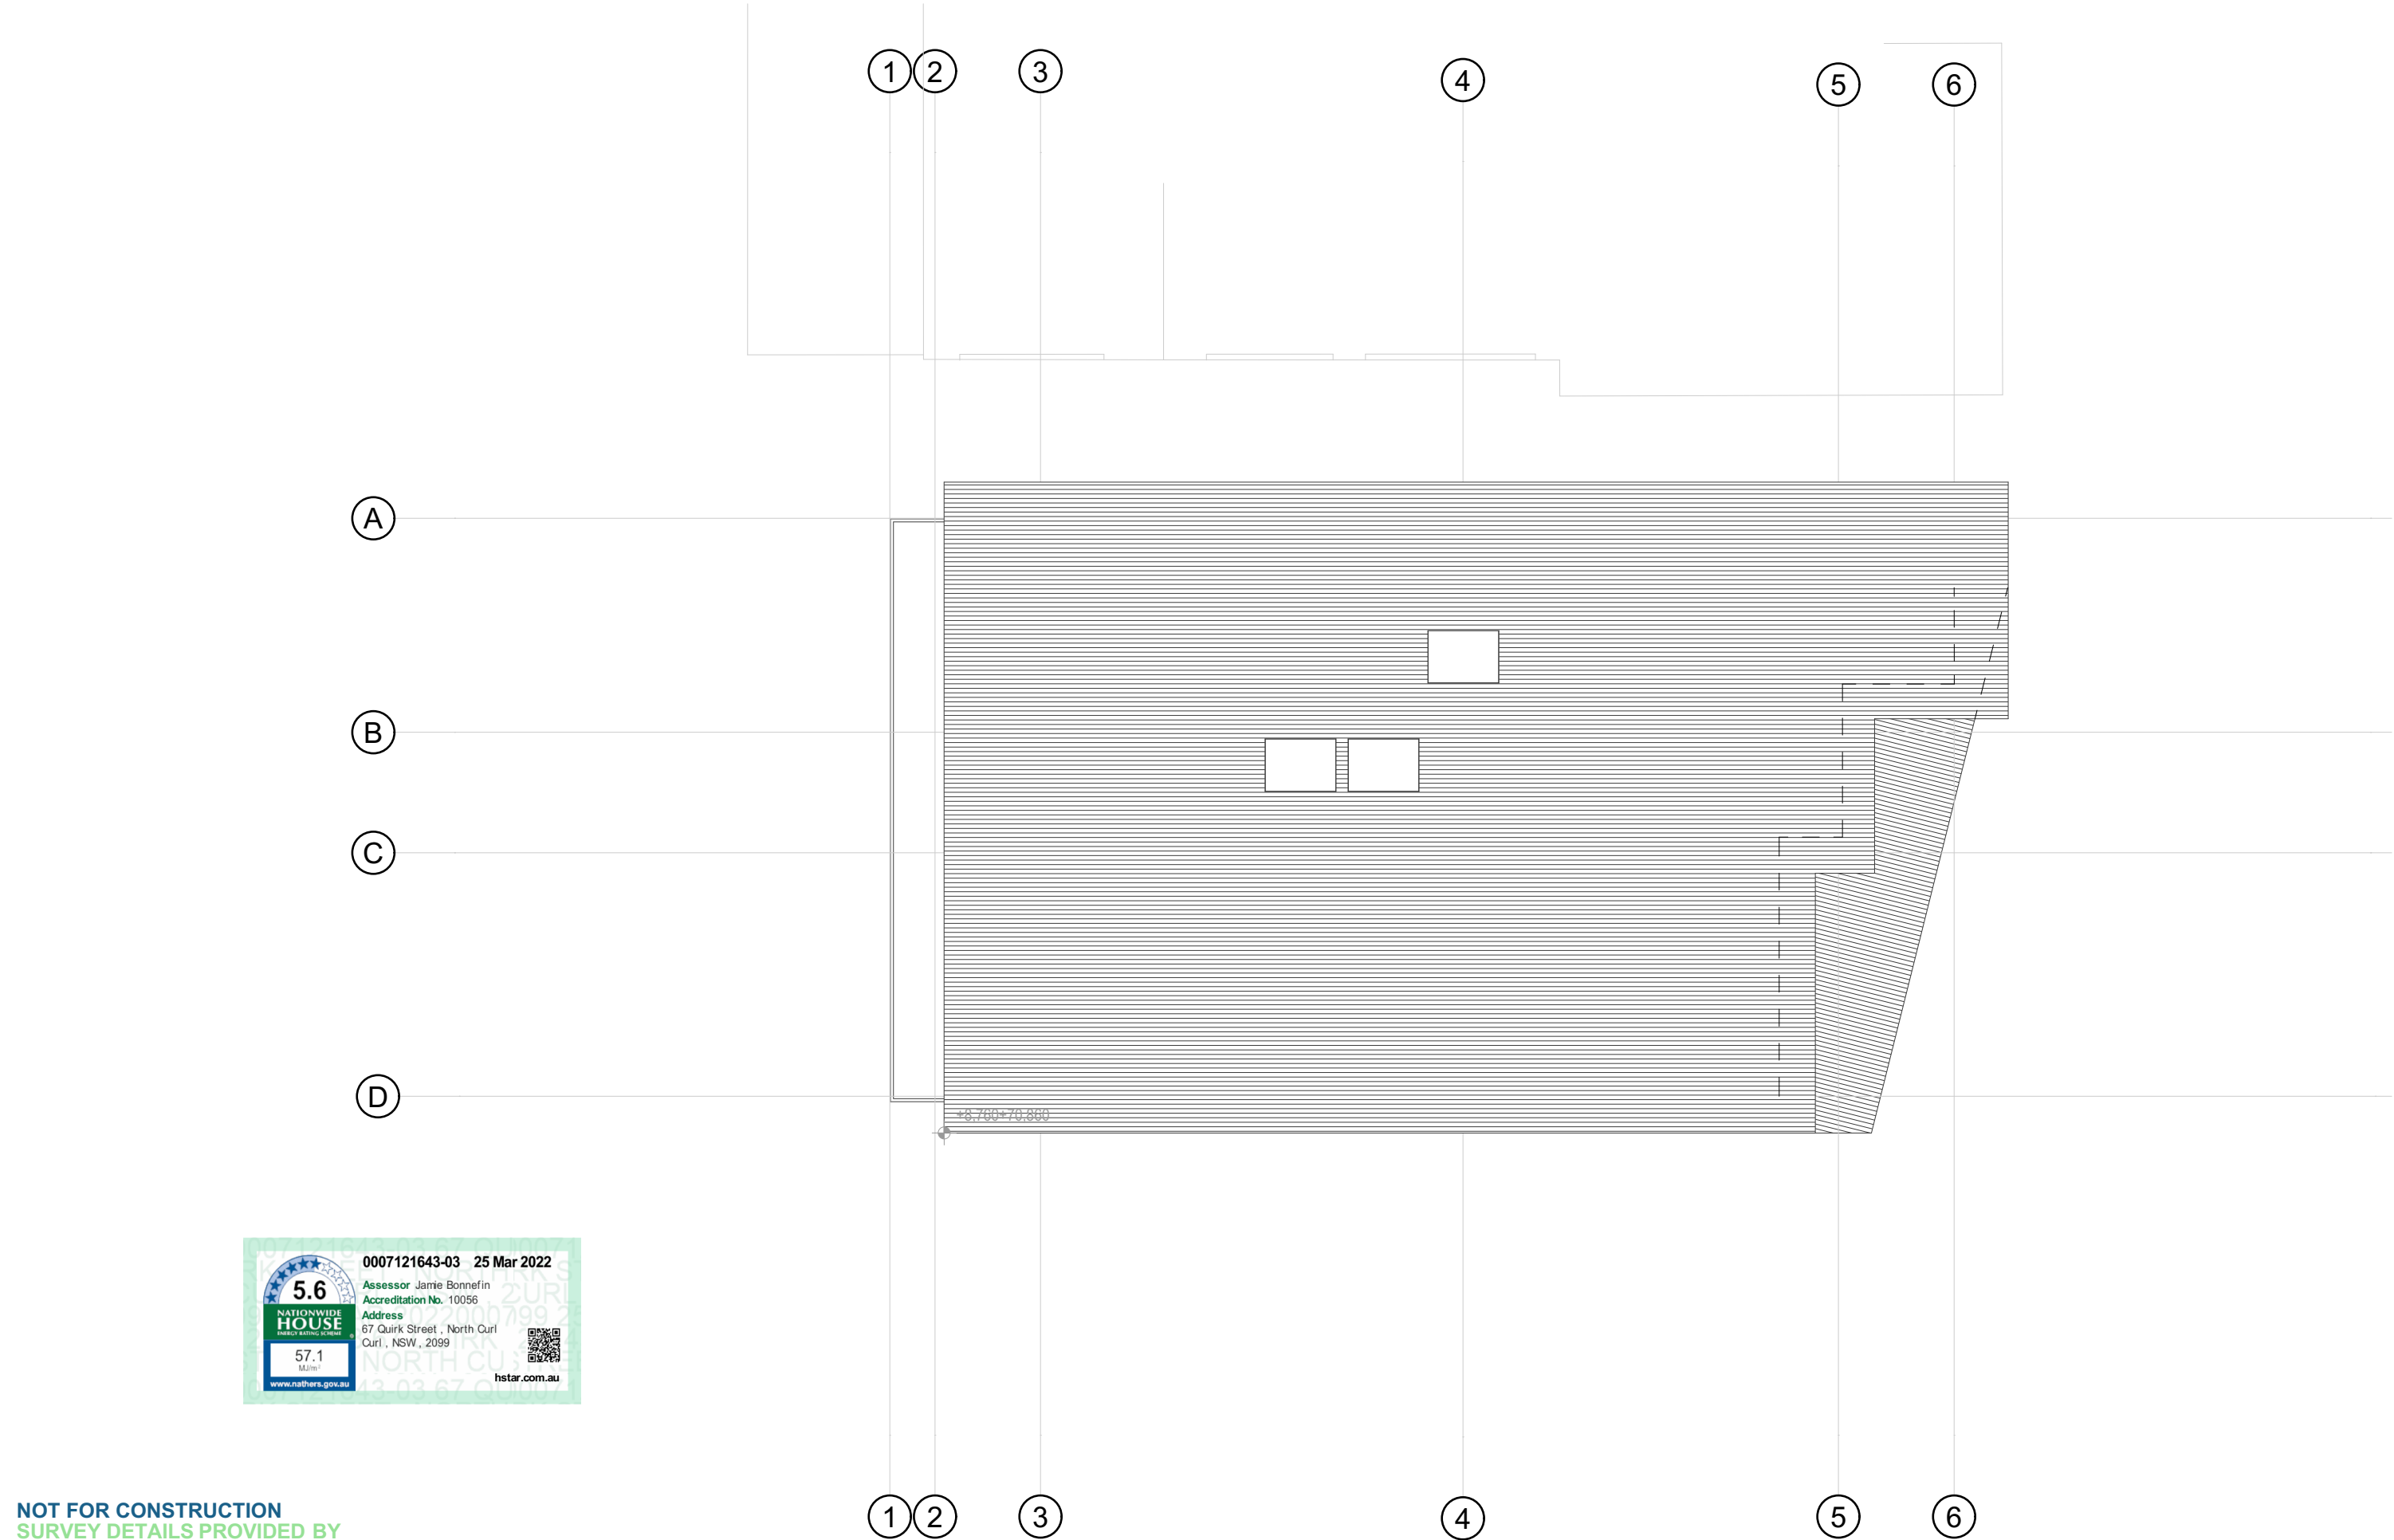


0007121643-03 25 Mar 2022

Assessor: Jamie Bonnefin
Accreditation No. 10056
Address: 67 Quirk Street, North Curl
Curl, NSW, 2099

hstar.com.au

NOT FOR CONSTRUCTION
SURVEY DETAILS PROVIDED BY
C.M.S. SURVEYORS DEE WHY

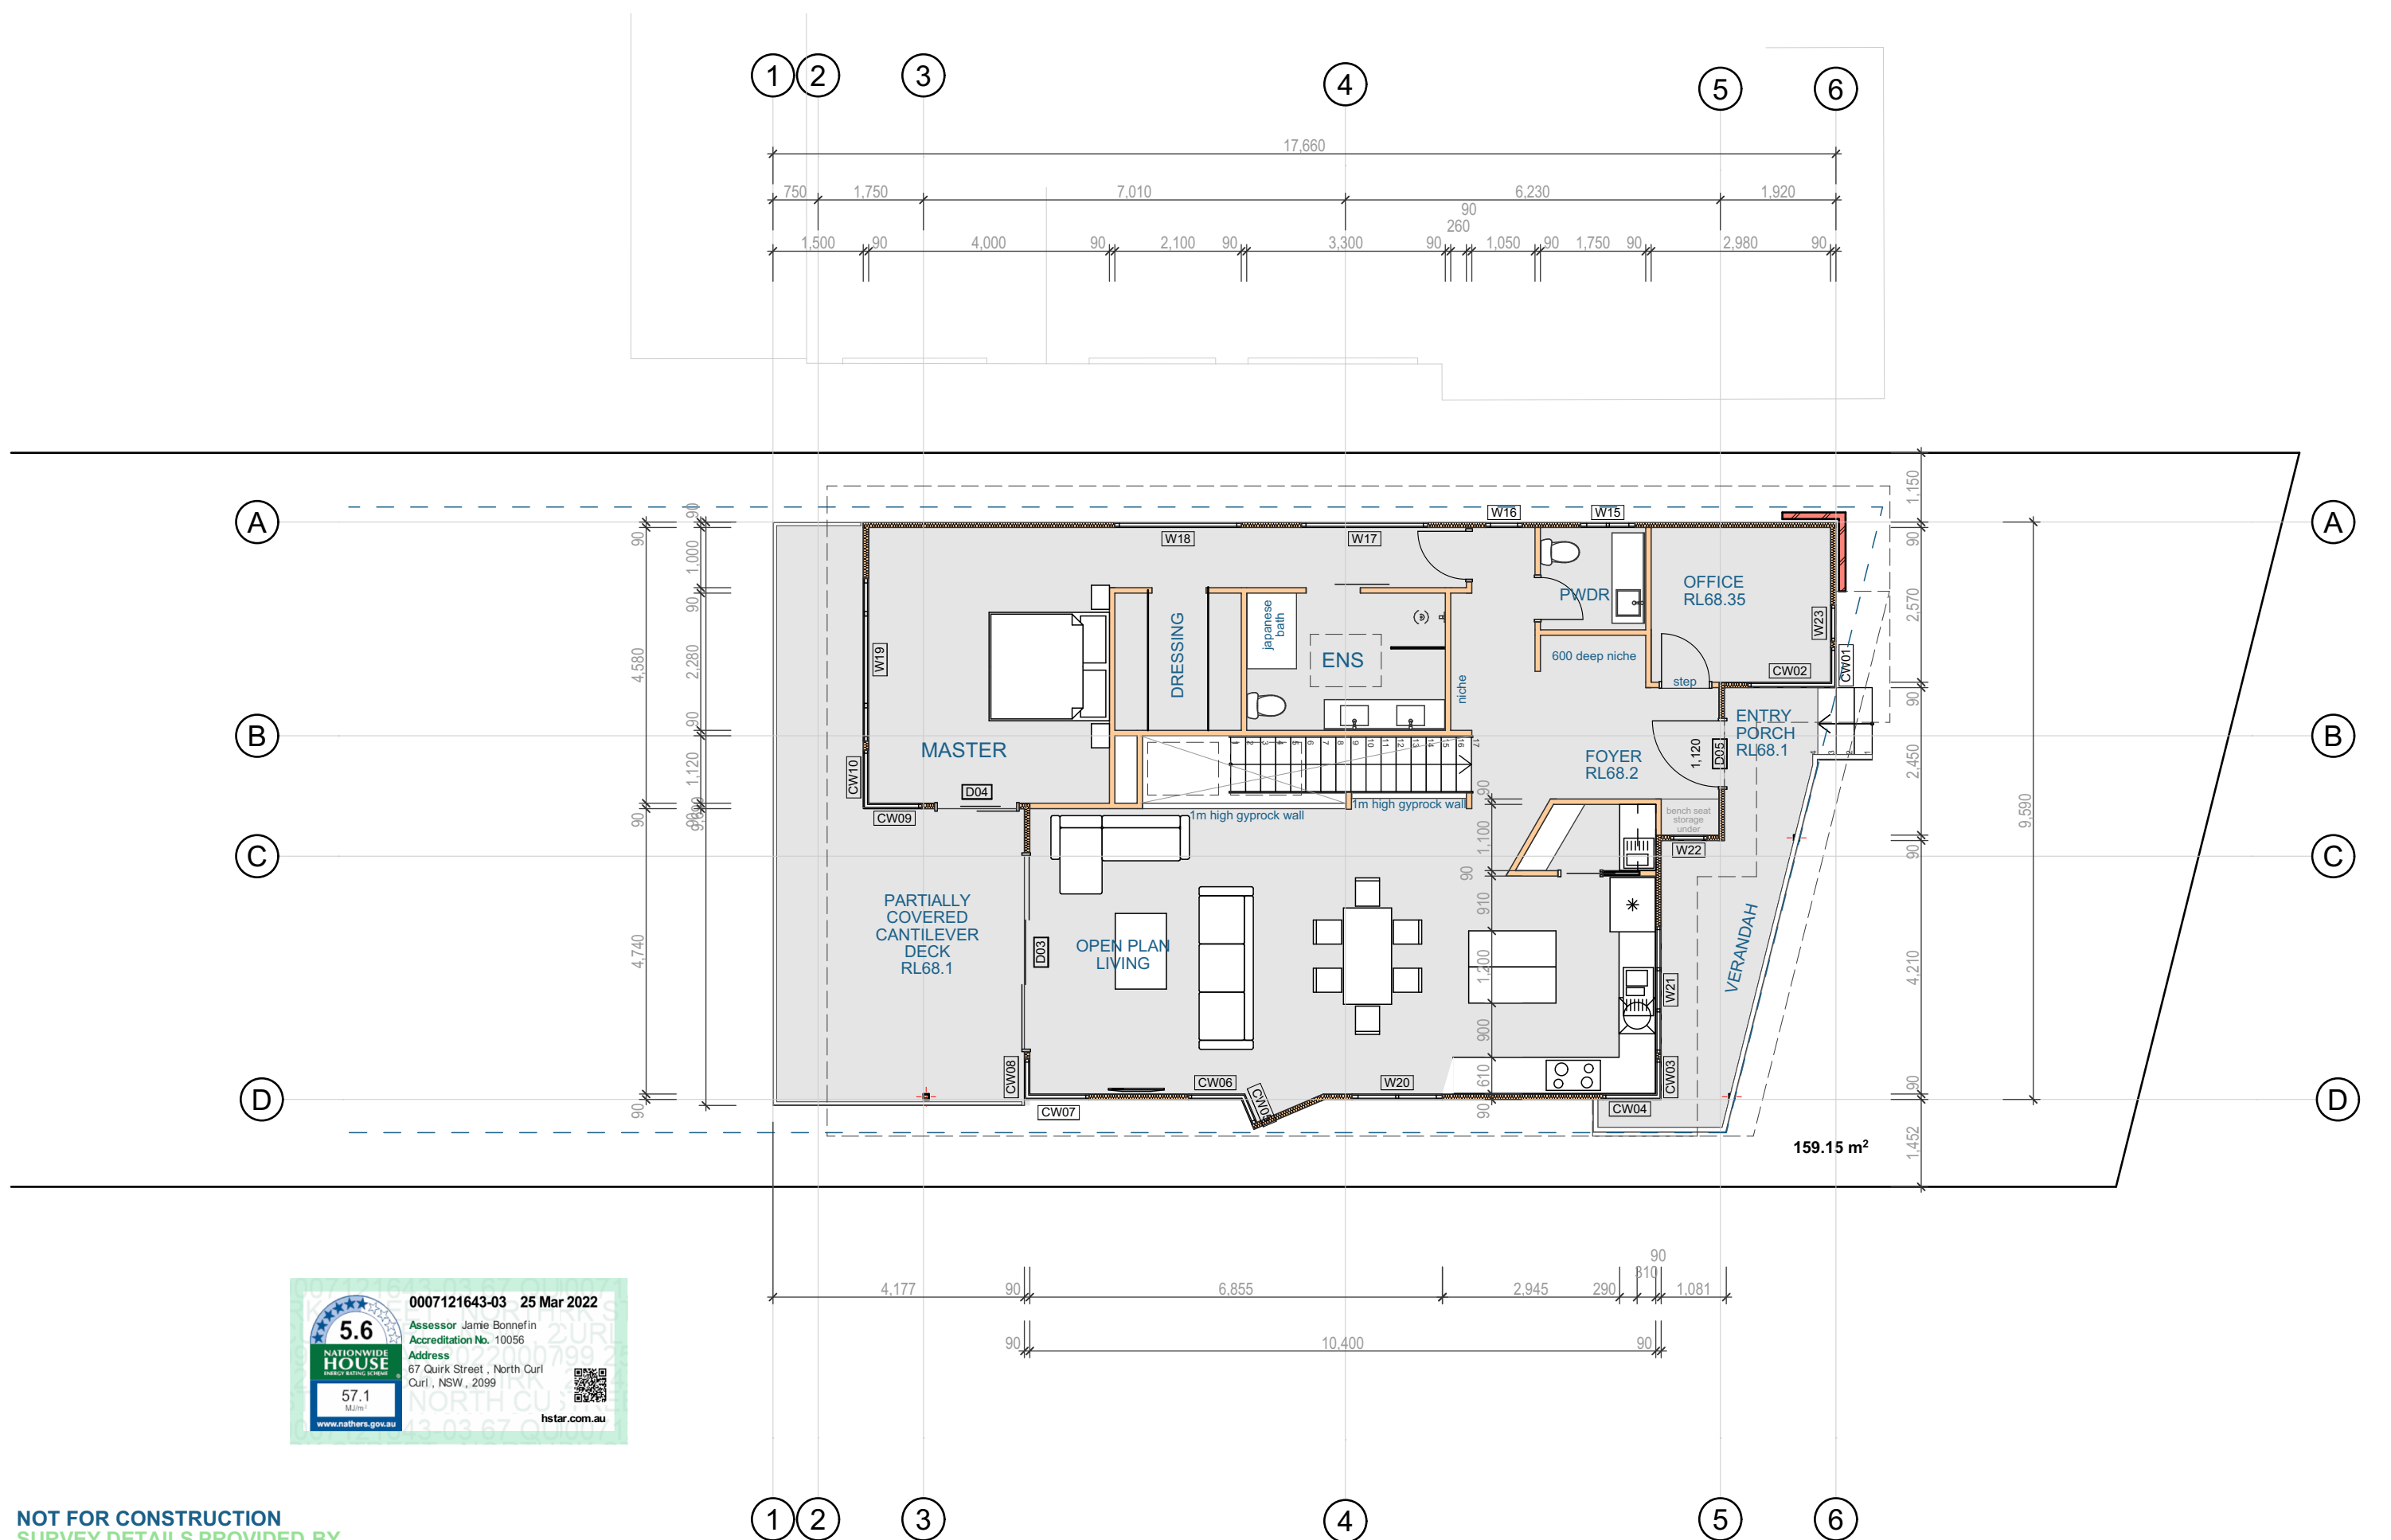

NOT FOR CONSTRUCTION
SURVEY DETAILS PROVIDED BY
C.M.S. SURVEYORS DEE WHY




ACCREDITATION No. 6255
ABN 17 751 732 195



NOTE
This drawing is the copyright of Sally Gardner Design and Draft and may not be altered, reproduced or transmitted in any form or by any means in part or in whole without permission of Sally Gardner Design and Draft. Do not scale these drawings. Figured dimensions are to be used only.
The builder/contractor shall check and verify all levels and dimensions on site prior to commencement of any work, creation of shop drawings, or fabrication of components.
Any errors or omissions are to be verified by the builder/contractor and referred to the designer prior to the commencement of works.


Client LOUISE STRUTHERS and MATT TRUMAN

PROPOSED RESIDENCE
67 QUIRK STREET DEE WHY 2099
FIRST FLOOR PLAN

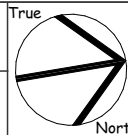

Scale 1:100
Date Monday, 14 February 2022

Job Number 21-0713
Drawn S.G.
Drawing No. A2

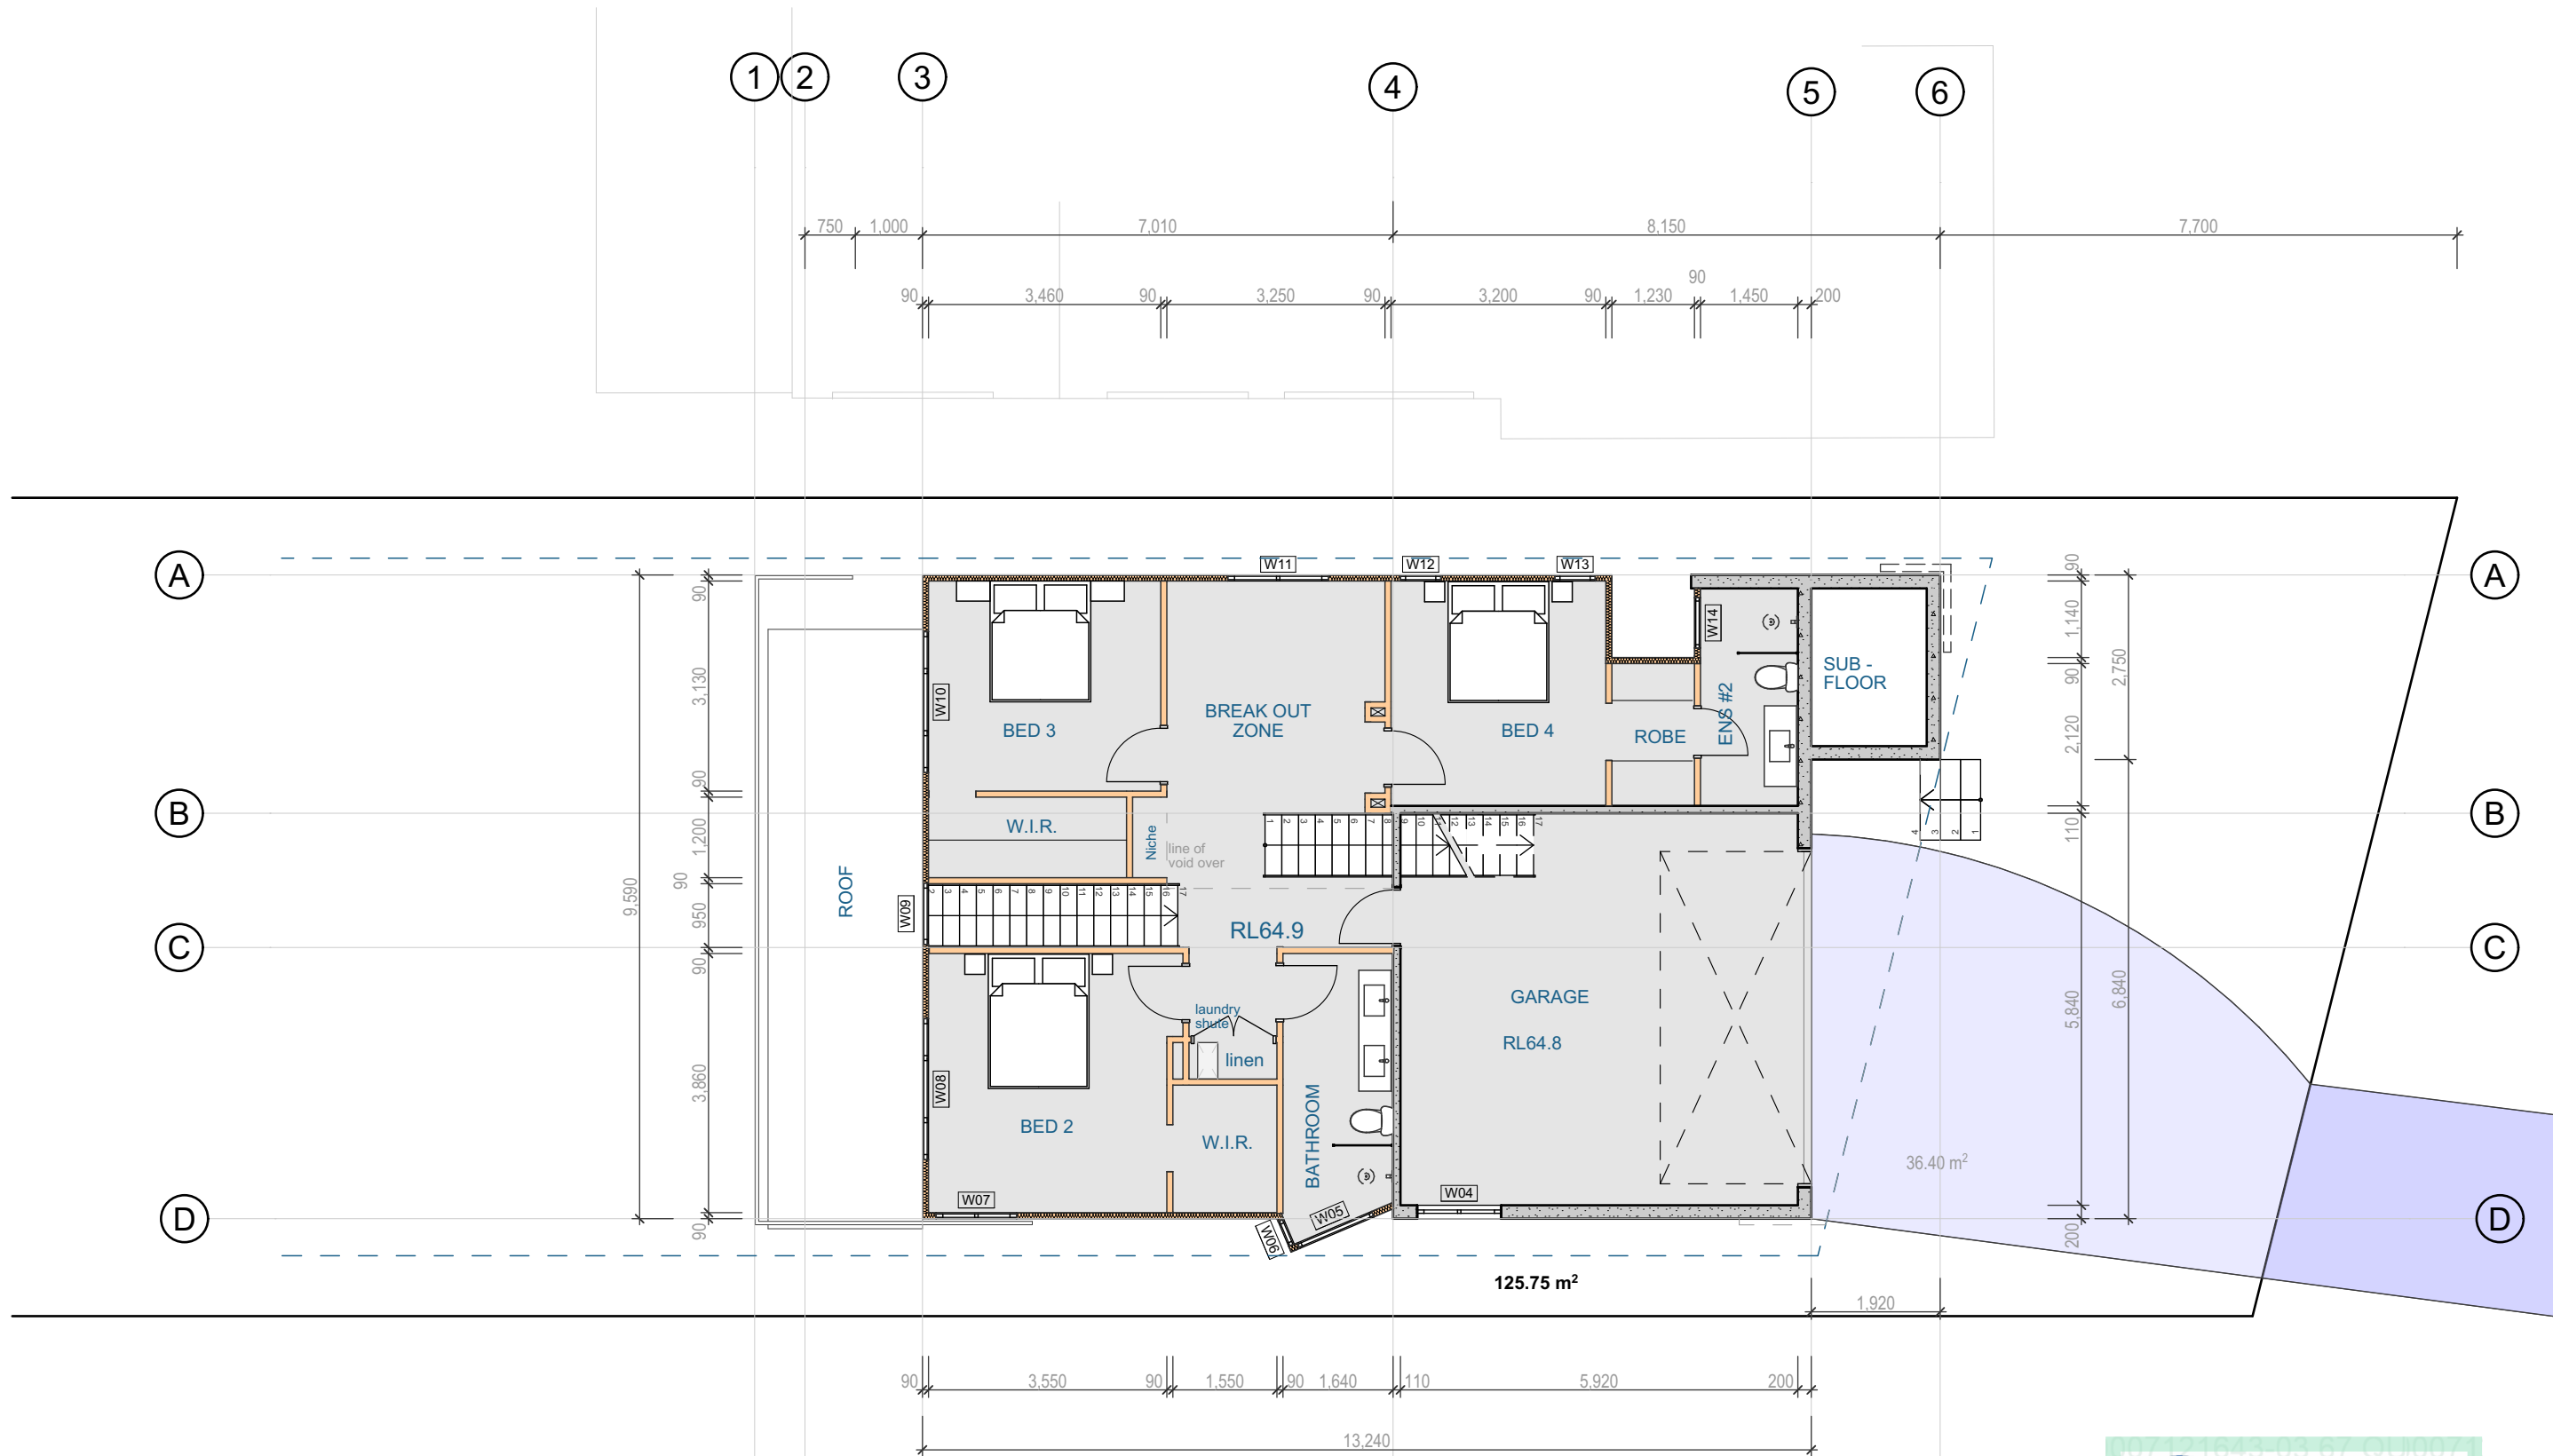



0007121643-03 25 Mar 2022

Assessor Jamie Bonnefin
Accreditation No. 10056

Address
67 Quirk Street, North Curl
Curl, NSW, 2099

57.1 MJ/m²

www.nathers.gov.au



hstar.com.au

NOT FOR CONSTRUCTION
SURVEY DETAILS PROVIDED BY
C.M.S. SURVEYORS DEE WHY



ACCREDITATION No. 6255
ABN 17 751 732 195


SALLY GARDNER DESIGN AND DRAFT
PLANS DRAWN FOR APPROVAL



NOTE
This drawing is the copyright of Sally Gardner Design and Draft and may not be altered, reproduced or transmitted in any form or by any means in part or in whole without permission of Sally Gardner Design and Draft. Do not scale these drawings. Figured dimensions are to be used only.
The builder/contractor shall check and verify all levels and dimensions on site prior to commencement of any work, creation of shop drawings, or fabrication of components.
Any errors or omissions are to be verified by the builder/contractor and referred to the designer prior to the commencement of works.


Client LOUISE STRUTHERS and MATT TRUMAN

PROPOSED RESIDENCE
67 QUIRK STREET DEE WHY 2099
Drawing Title
GROUND FLOOR PLAN

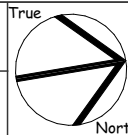

Scale 1:100
Date Monday, 14 February 2022

Job Number 21-0713
Drawn S.G.
Drawing No. A3

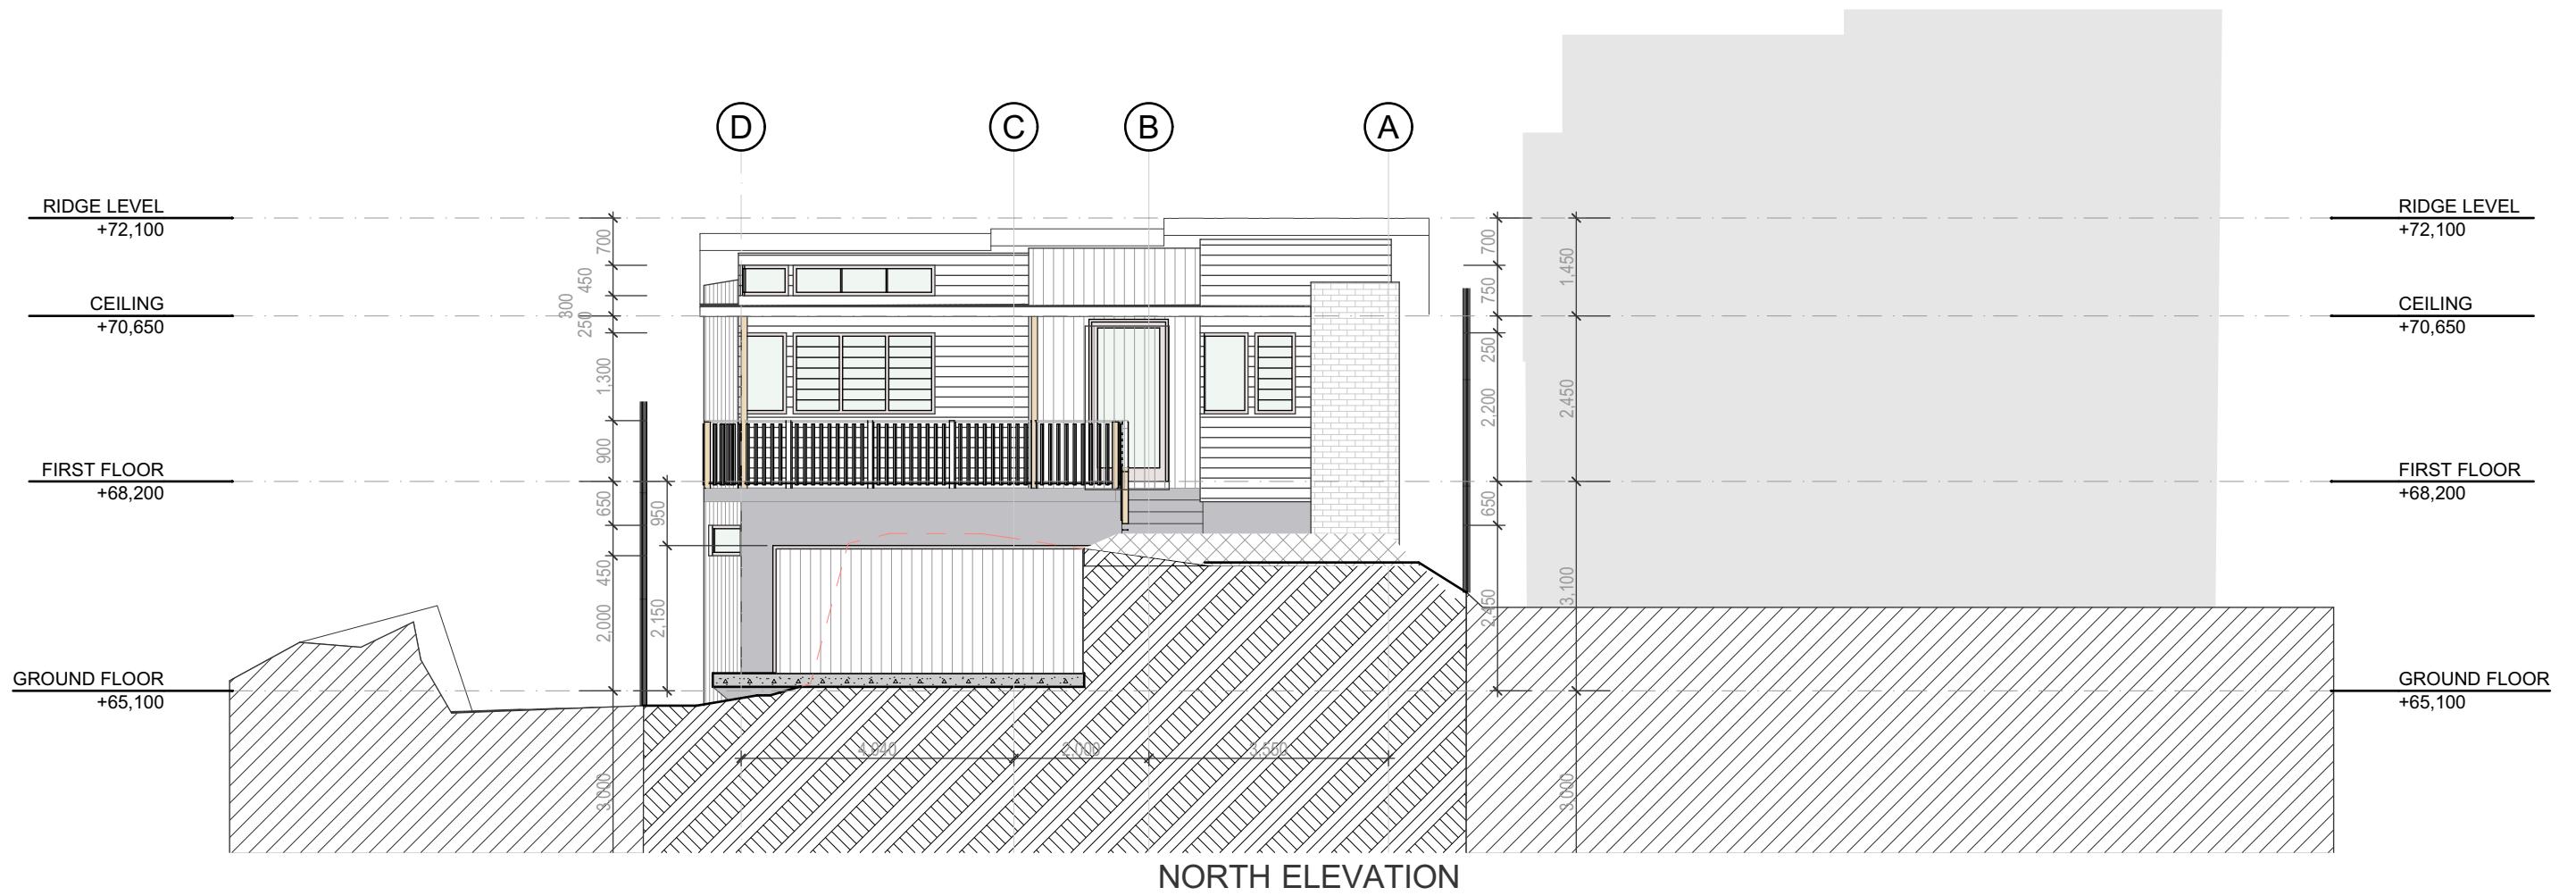

NOT FOR CONSTRUCTION
SURVEY DETAILS PROVIDED BY
C.M.S. SURVEYORS DEE WHY



ACCREDITATION No. 6255
ABN 17 751 732 195

SALLY GARDNER DESIGN AND DRAFT
PLANS DRAWN FOR APPROVAL



SustainAbility Design™ Specialist

NOTE
This drawing is the copyright of Sally Gardner Design and Draft and may not be altered, reproduced or transmitted in any form or by any means in part or in whole without permission of Sally Gardner Design and Draft.
Do not scale these drawings. Figured dimensions are to be used only.
The builder/contractor shall check and verify all levels and dimensions on site prior to commencement of any work, creation of shop drawings, or fabrication of components.
Any errors or omissions are to be verified by the builder/contractor and referred to the designer prior to the commencement of works.

Client LOUISE STRUTHERS and MATT TRUMAN


PROPOSED RESIDENCE
67 QUIRK STREET DEE WHY 2099

Drawing Title

ELEVATION SHEET 1

Scale 1:100
Date Monday, 14 February 2022

Job Number 21-0713
Drawn S.G.
Drawing No. A5

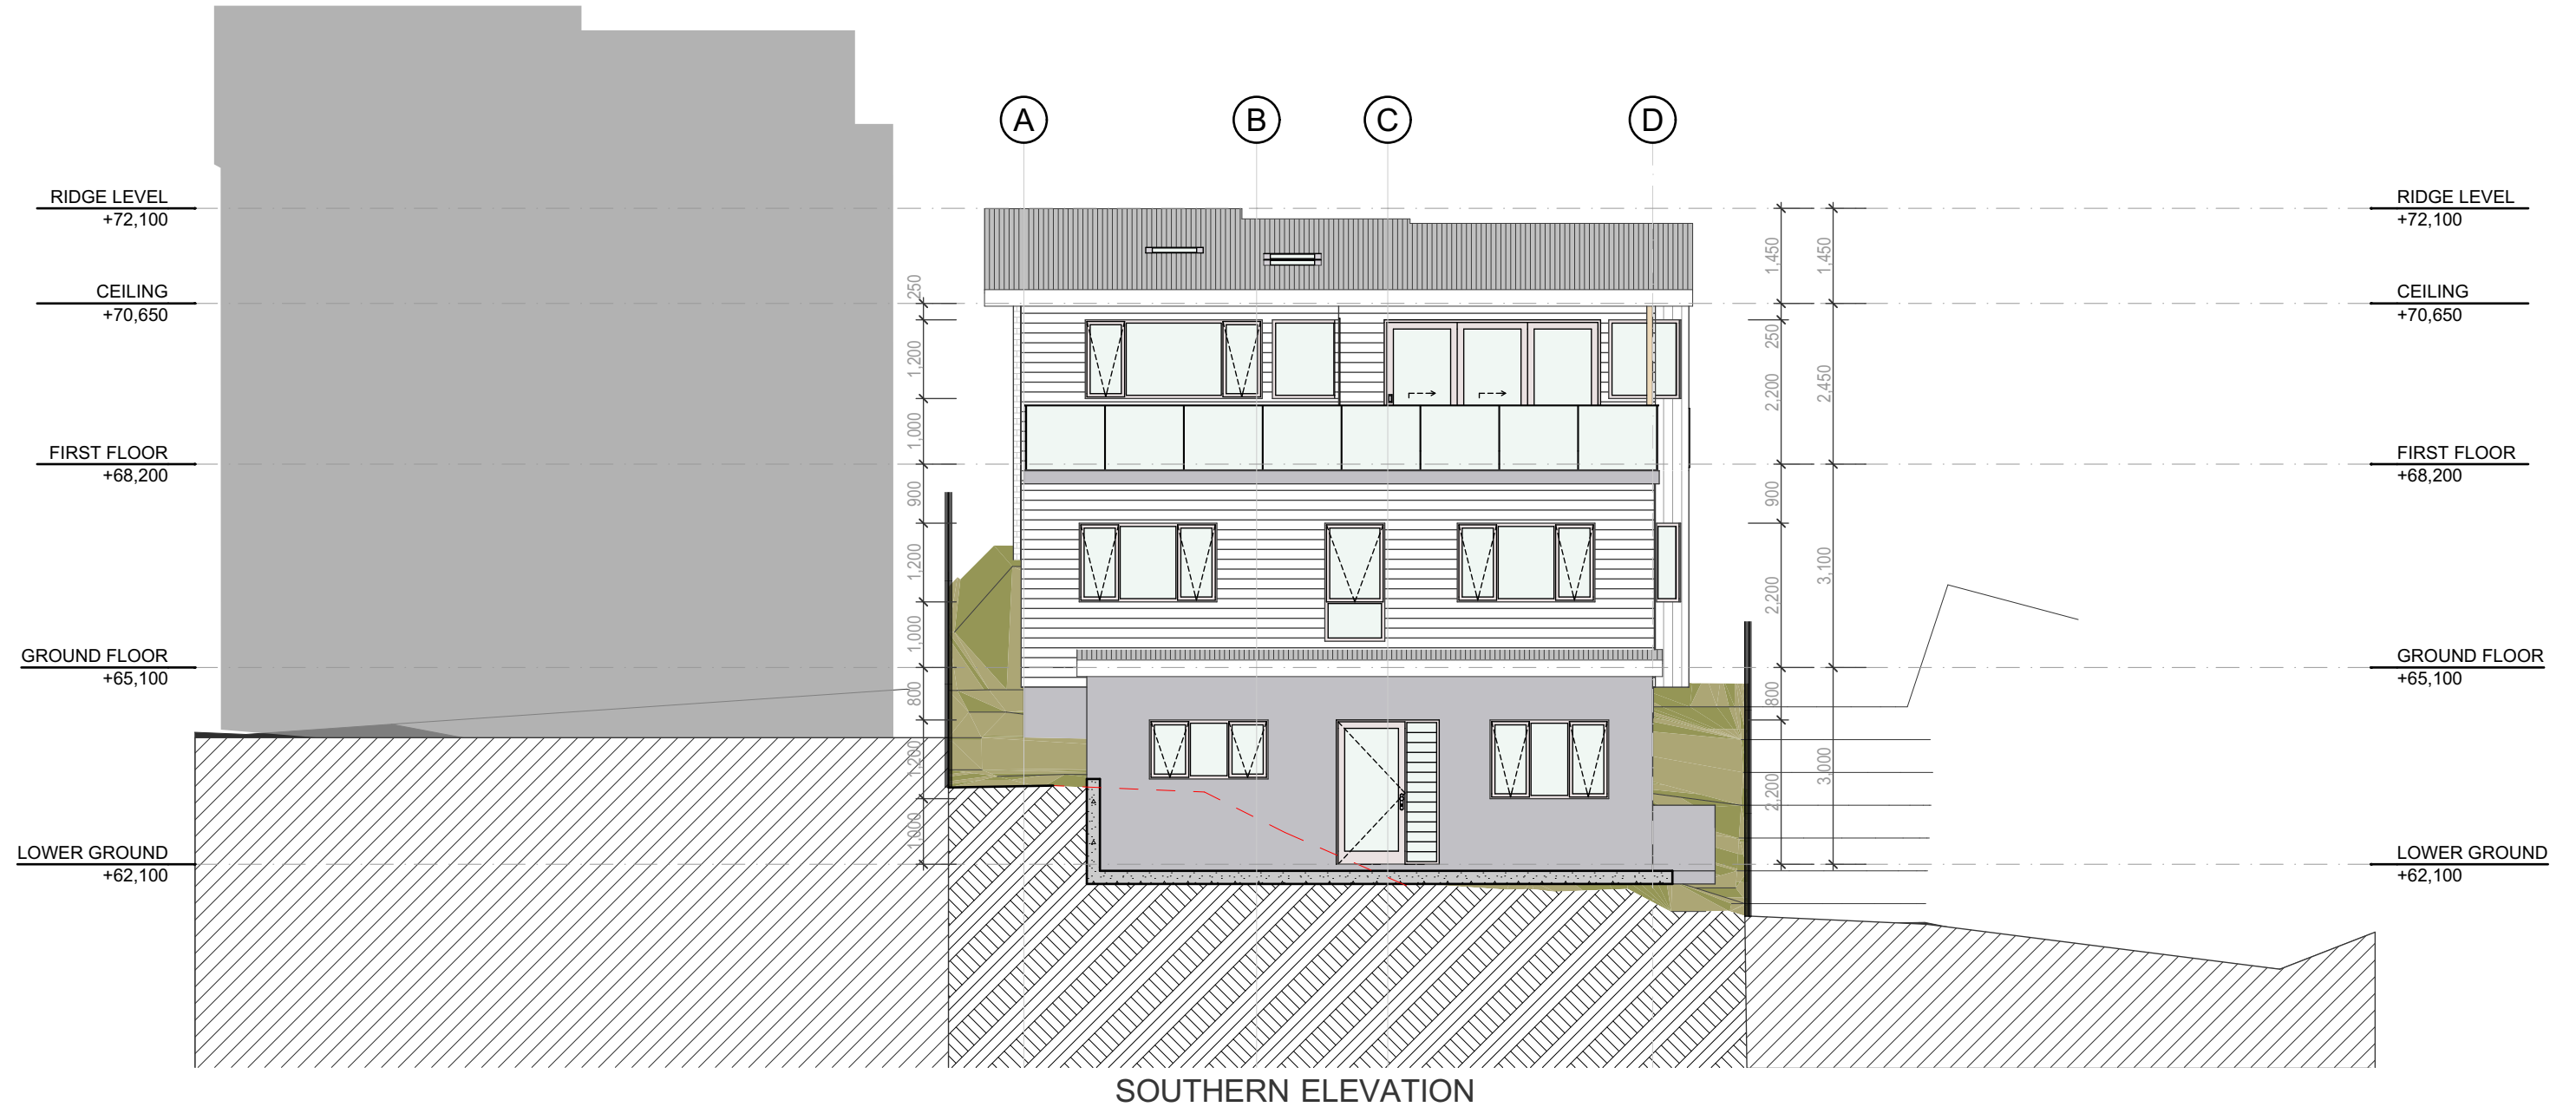

NOT FOR CONSTRUCTION
 SURVEY DETAILS PROVIDED BY
C.M.S. SURVEYORS DEE WHY



ACCREDITATION No. 6255
 ABN 17 751 732 195

SALLY GARDNER DESIGN AND DRAFT
 PLANS DRAWN FOR APPROVAL




NOTE
 This drawing is the copyright of Sally Gardner Design and Draft and may not be altered, reproduced or transmitted in any form or by any means in part or in whole without permission of Sally Gardner Design and Draft.
 Do not scale these drawings. Figured dimensions are to be used only.
 The builder/contractor shall check and verify all levels and dimensions on site prior to commencement of any work, creation of shop drawings, or fabrication of components.
 Any errors or omissions are to be verified by the builder/contractor and referred to the designer prior to the commencement of works.

Client **LOUISE STRUTHERS and MATT TRUMAN**

PROPOSED RESIDENCE
67 QUIRK STREET DEE WHY 2099

Drawing Title
ELEVATION SHEET 2

Scale 1:100	Job Number 21-0713
Date Monday, 14 February 2022	Drawn S.G.
	Drawing No. A6

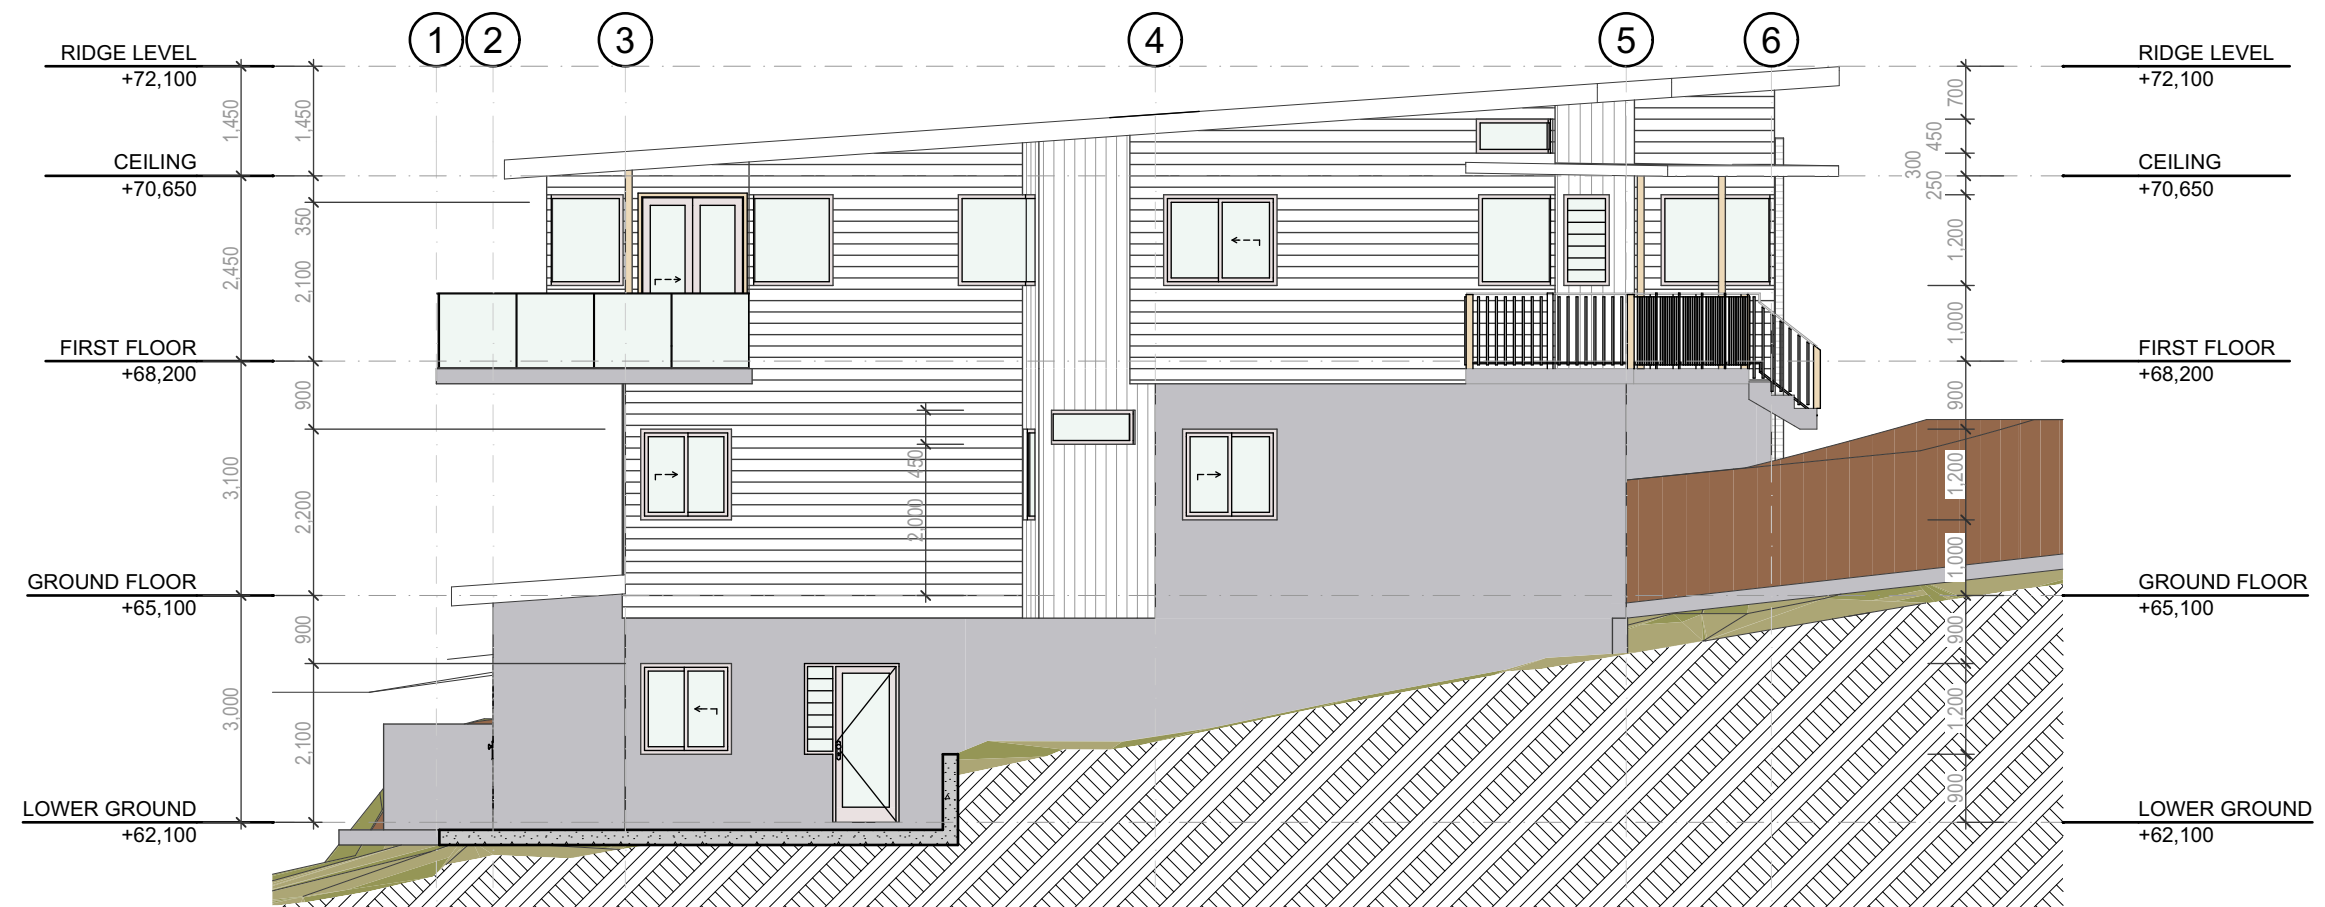

EASTERN ELEVATION



NOT FOR CONSTRUCTION
SURVEY DETAILS PROVIDED BY
C.M.S. SURVEYORS DEE WHY

**PENINSULA
HOMES**

bdac
ACCREDITED
BUILDING DESIGNER

ACCREDITATION No. 6255
ABN 17 751 732 195

SALLY GARDNER DESIGN AND DRAFT
PLANS DRAWN FOR APPROVAL



Sustainability Design™ Specialist

NOTE
This drawing is the copyright of Sally Gardner Design and Draft
and may not be altered, reproduced or transmitted in any form or
by any means in part or in whole without permission of Sally
Gardner Design and Draft.
Do not scale these drawings. Figured dimensions are to be used
only.
The builder/contractor shall check and verify all levels and
dimensions on site prior to commencement of any work, creation
of shop drawings, or fabrication of components.
Any errors or omissions are to be verified by the builder/contractor
and referred to the designer prior to the commencement of works.

Client **LOUISE
STRUTHERS
and MATT
TRUMAN**


PROPOSED RESIDENCE
67 QUIRK STREET DEE WHY 2099

Drawing Title

ELEVATIONS SHEET 3

Scale **1:100**
Date **Monday, 14
February 2022**

Job Number **21-0713**
Drawn **S.G.**
Drawing No. **A7**

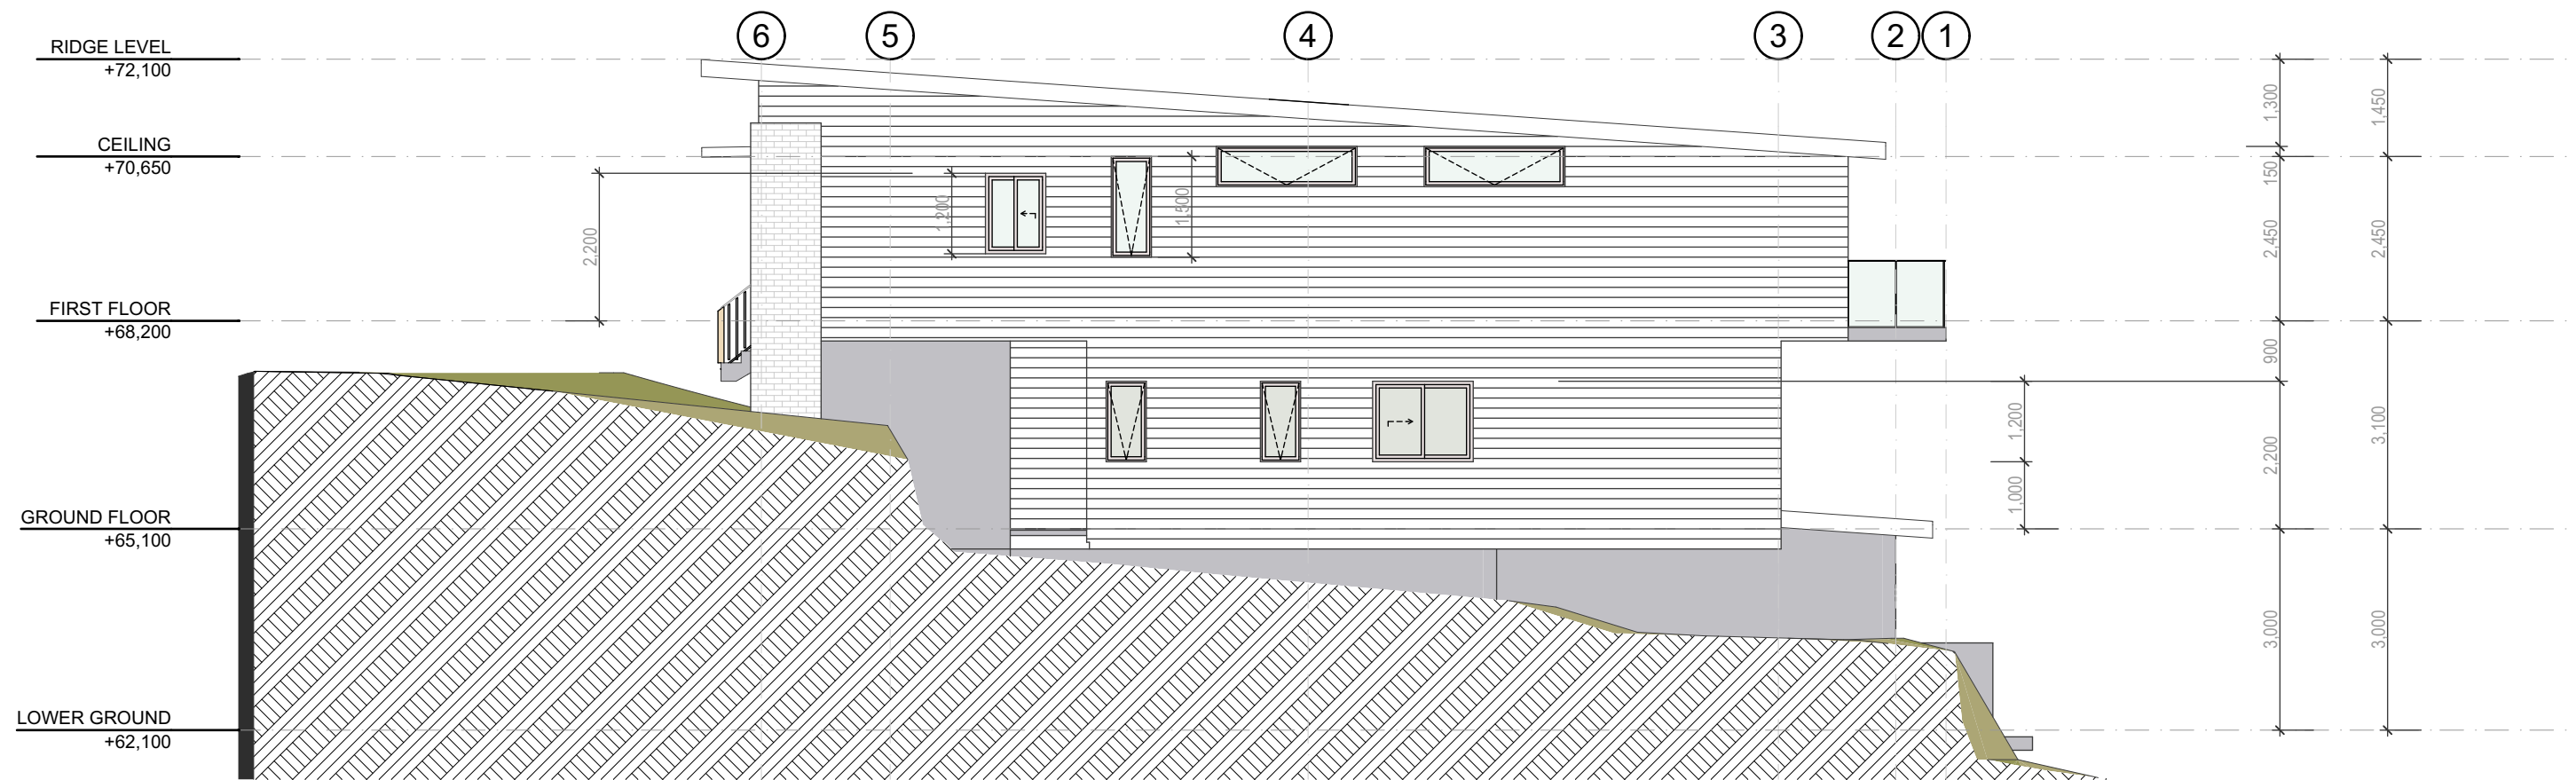

WESTERN ELEVATION



NOT FOR CONSTRUCTION
SURVEY DETAILS PROVIDED BY
C.M.S. SURVEYORS DEE WHY

**PENINSULA
HOMES**

bdac
ACCREDITED
BUILDING DESIGNER

ACCREDITATION No. 6255
ABN 17 751 732 195

SALLY GARDNER DESIGN AND DRAFT
PLANS DRAWN FOR APPROVAL



NOTE
This drawing is the copyright of Sally Gardner Design and Draft
and may not be altered, reproduced or transmitted in any form or
by any means in part or in whole without permission of Sally
Gardner Design and Draft.
Do not scale these drawings. Figured dimensions are to be used
only.
The builder/contractor shall check and verify all levels and
dimensions on site prior to commencement of any work, creation
of shop drawings, or fabrication of components.
Any errors or omissions are to be verified by the builder/contractor
and referred to the designer prior to the commencement of works.

Client **LOUISE
STRUTHERS
and MATT
TRUMAN**


PROPOSED RESIDENCE
67 QUIRK STREET DEE WHY 2099

Drawing Title


ELEVATIONS SHEET 4

Scale **1:100**
Date **Monday, 14
February 2022**

Job Number **21-0713**
Drawn **S.G.**
Drawing No. **A8**

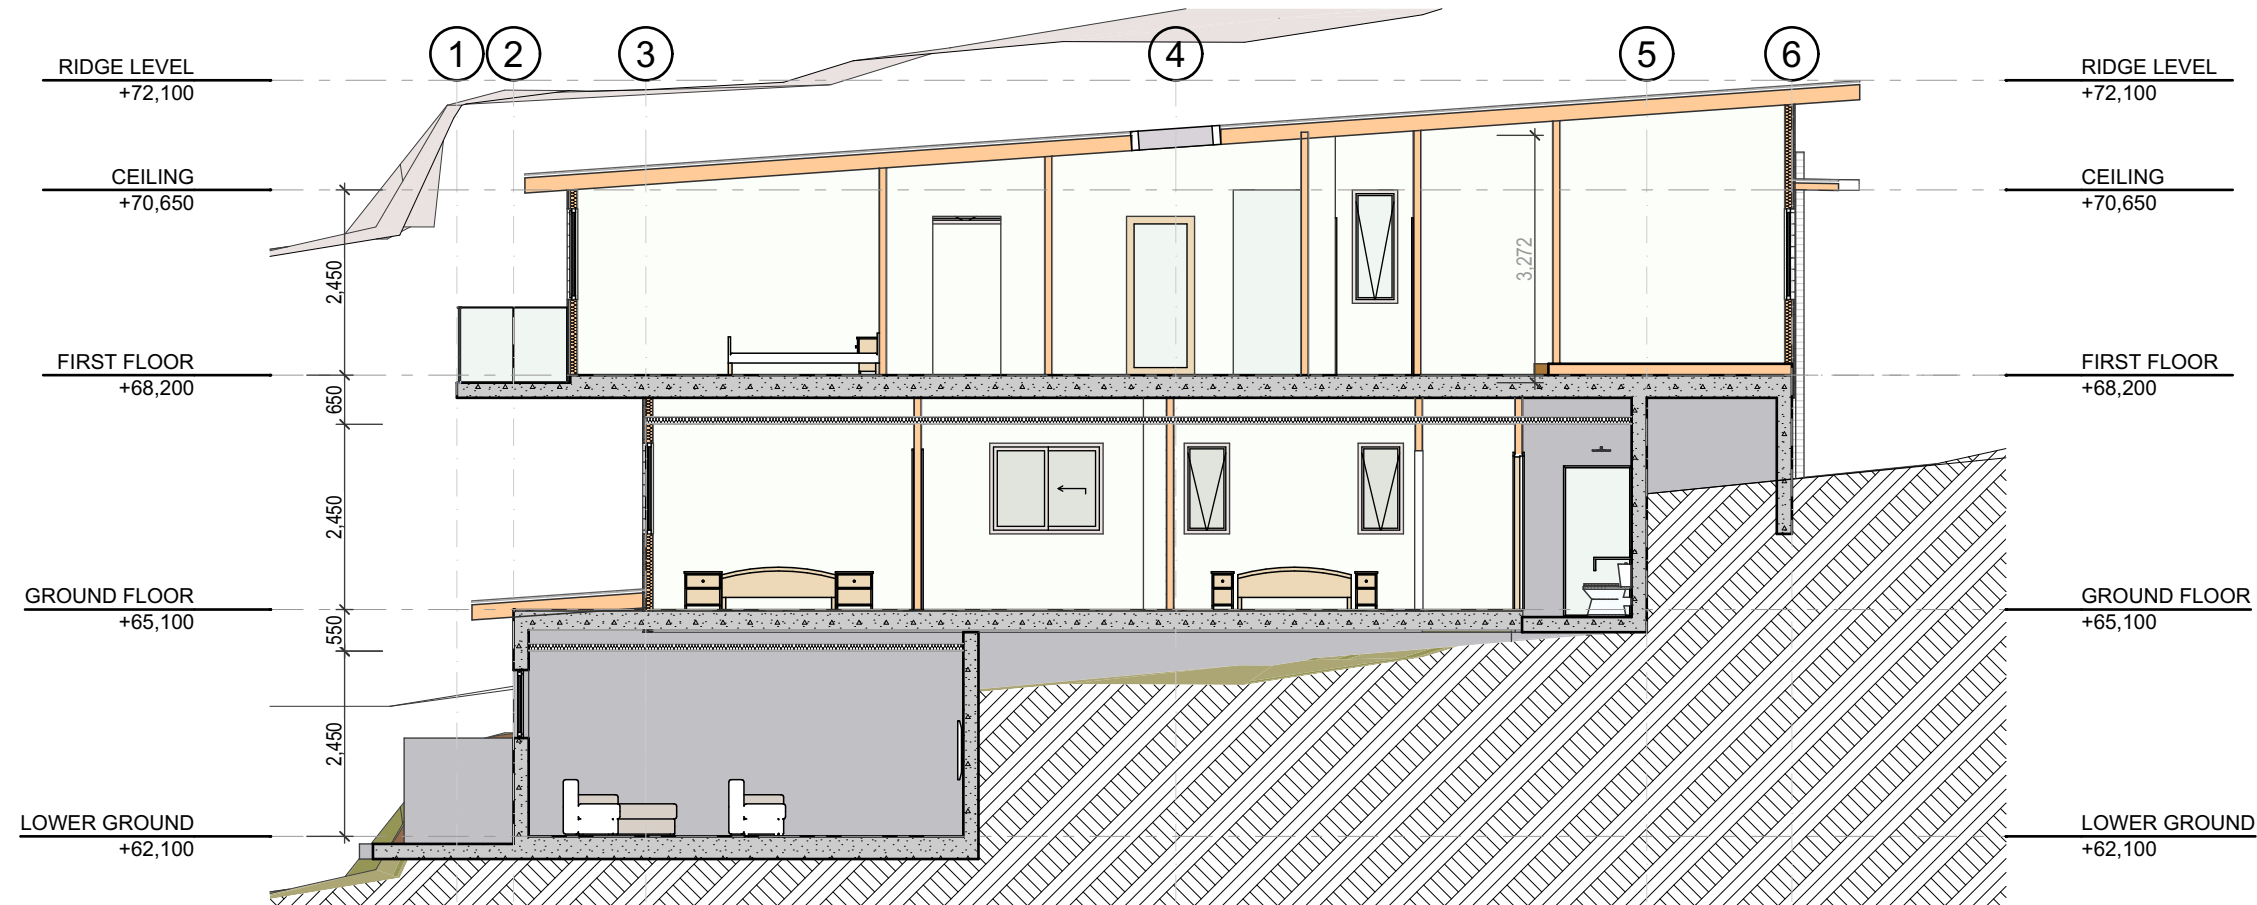

S-1 LONG SECTION WEST 1:100

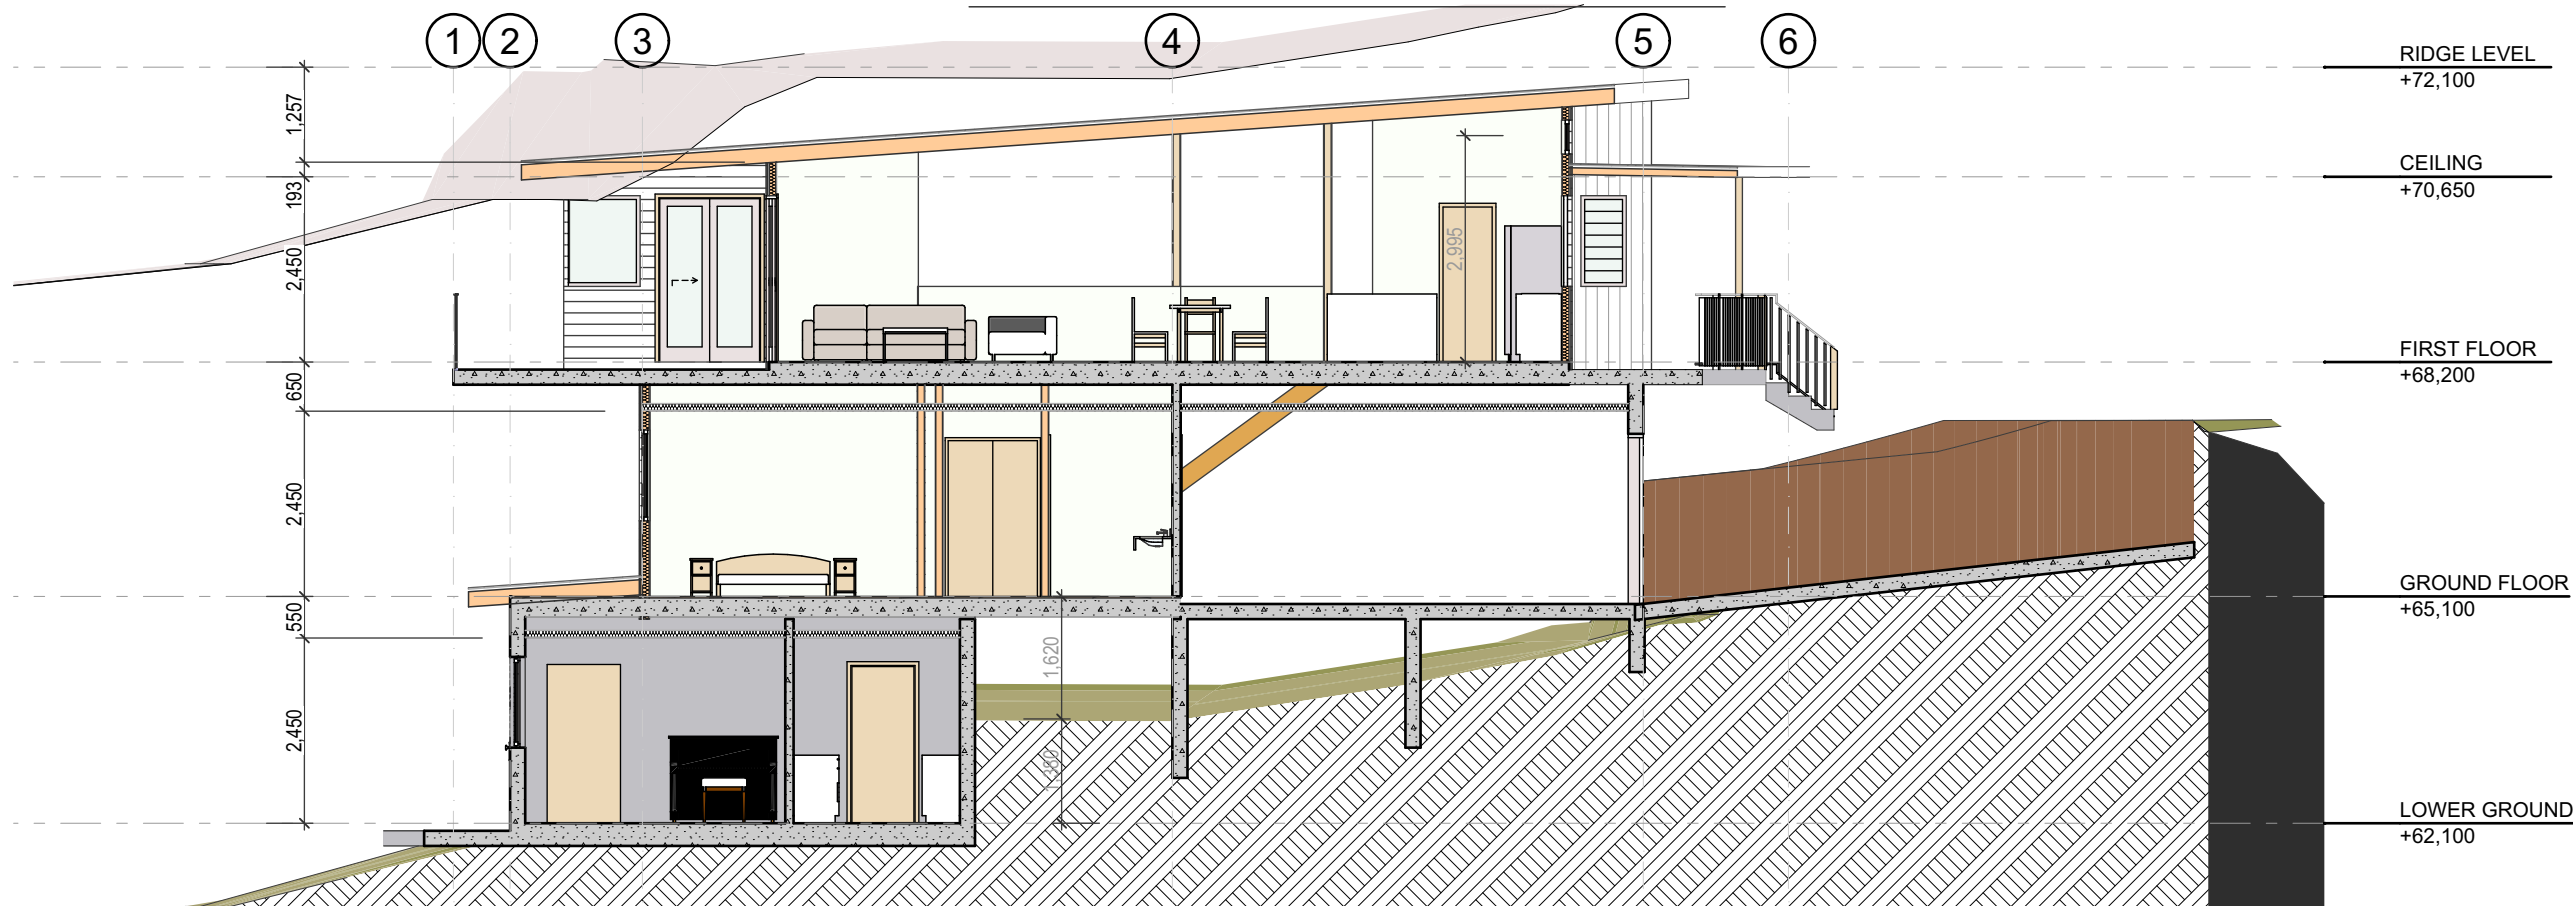

S-5 LONG SECTION EAST 1:100

NOT FOR CONSTRUCTION
SURVEY DETAILS PROVIDED BY
C.M.S. SURVEYORS DEE WHY

PENINSULA HOMES

bdac
ACCREDITED
BUILDING DESIGNER

ACCREDITATION No. 6255
ABN 17 751 732 195

SALLY GARDNER DESIGN AND DRAFT
PLANS DRAWN FOR APPROVAL



NOTE
This drawing is the copyright of Sally Gardner Design and Draft and may not be altered, reproduced or transmitted in any form or by any means in part or in whole without permission of Sally Gardner Design and Draft.
Do not scale these drawings. Figured dimensions are to be used only.
The builder/contractor shall check and verify all levels and dimensions on site prior to commencement of any work, creation of shop drawings, or fabrication of components.
Any errors or omissions are to be verified by the builder/contractor and referred to the designer prior to the commencement of works.

Client **LOUISE STRUTHERS and MATT TRUMAN**


PROPOSED RESIDENCE
67 QUIRK STREET DEE WHY 2099

Drawing Title


SECTIONS SHEET 1

Scale **1:100**
Date **Monday, 14 February 2022**


Job Number **21-0713**
Drawn **S.G.**
Drawing No. **A9**

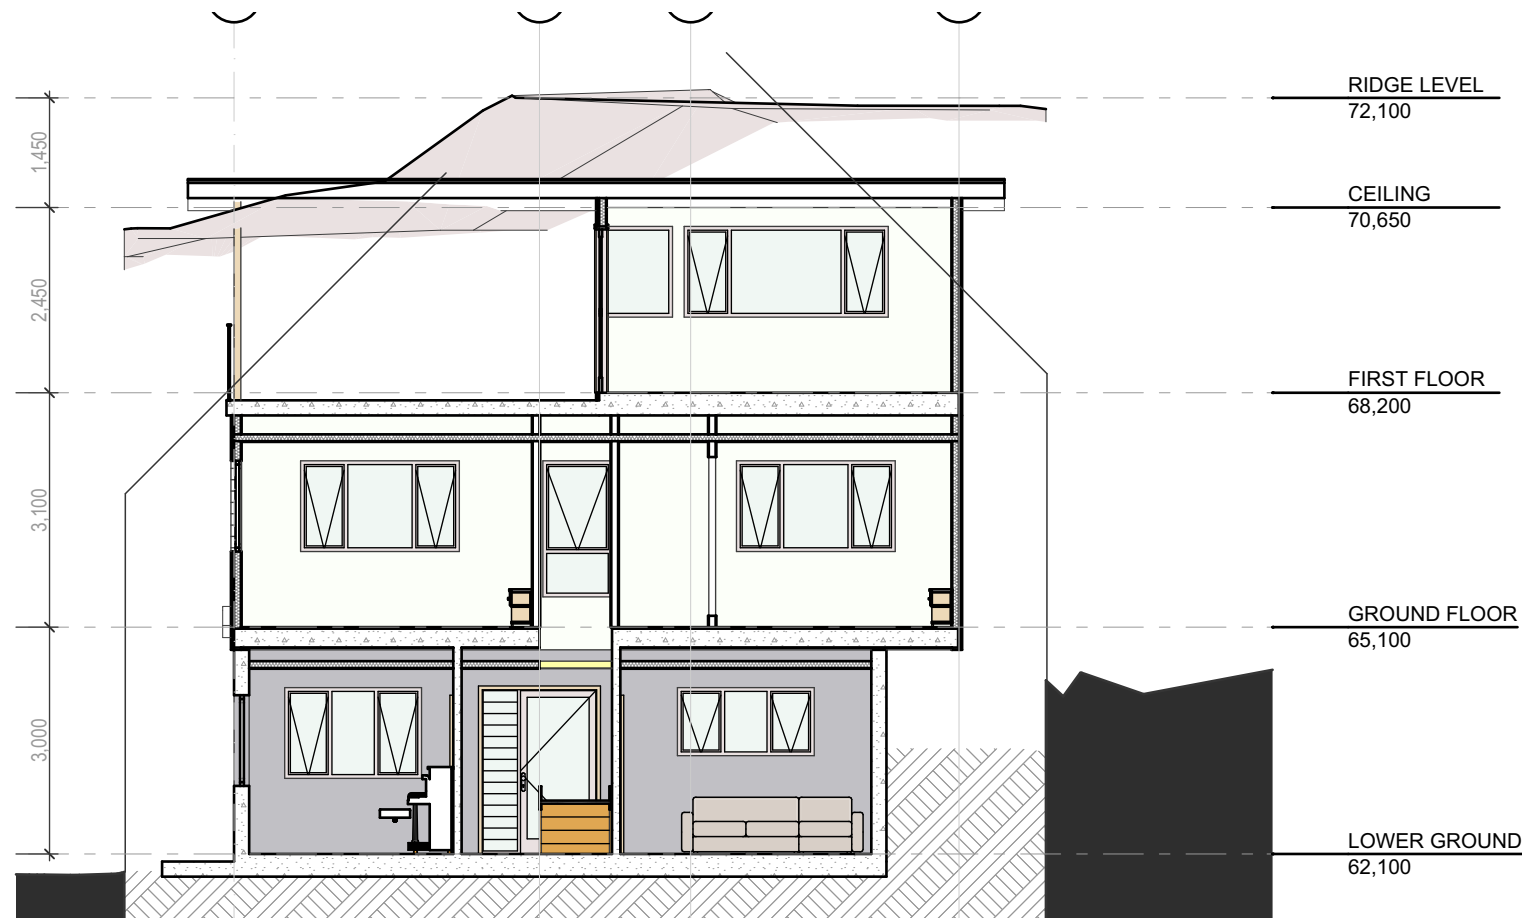

S-2 CROSS SECTION SOUTH

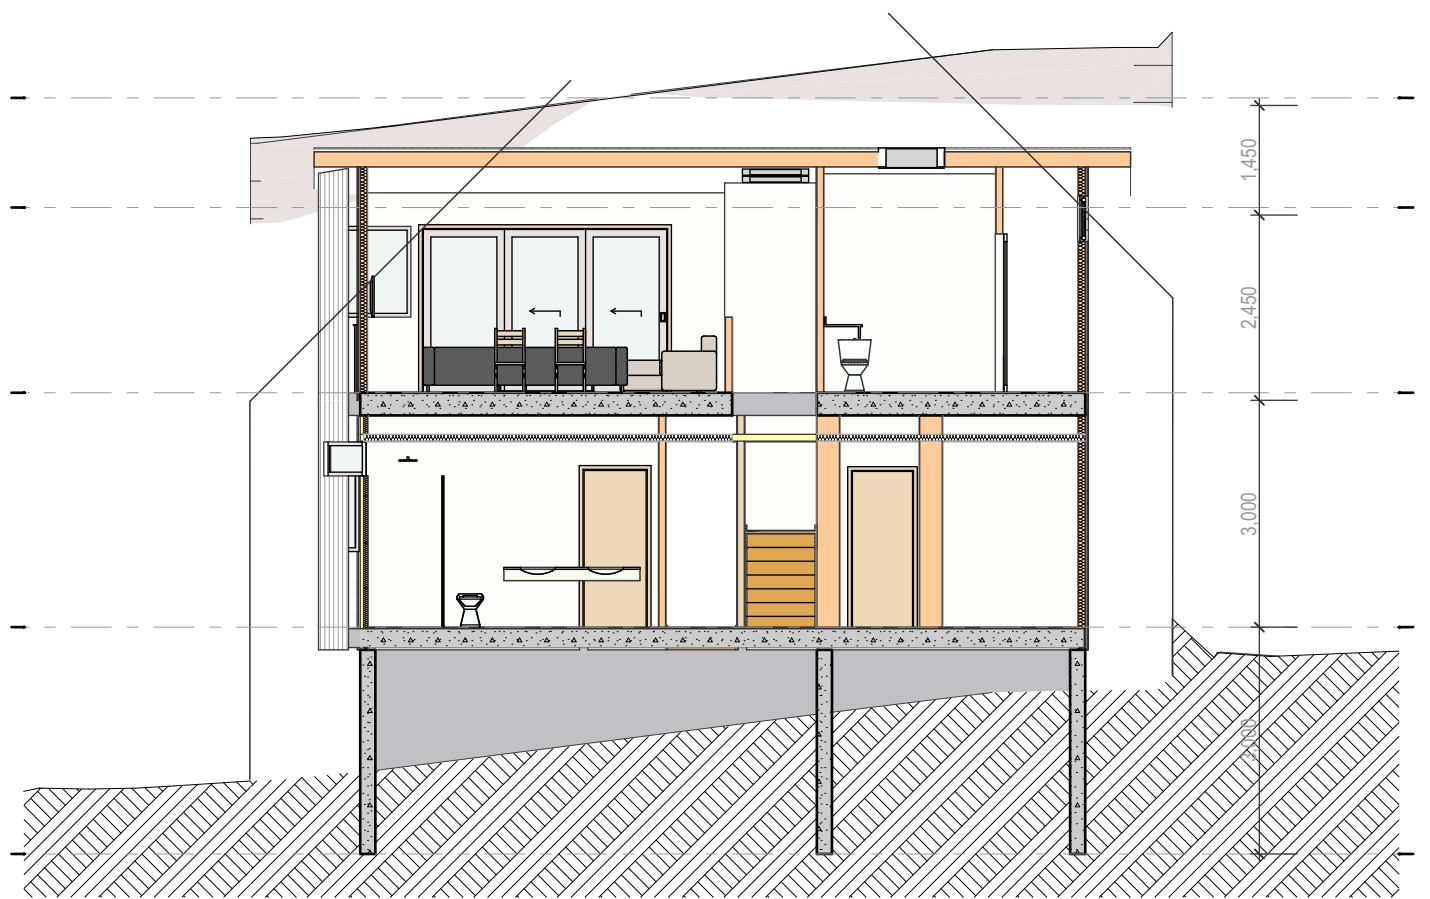

S-3 CROSS SECTION

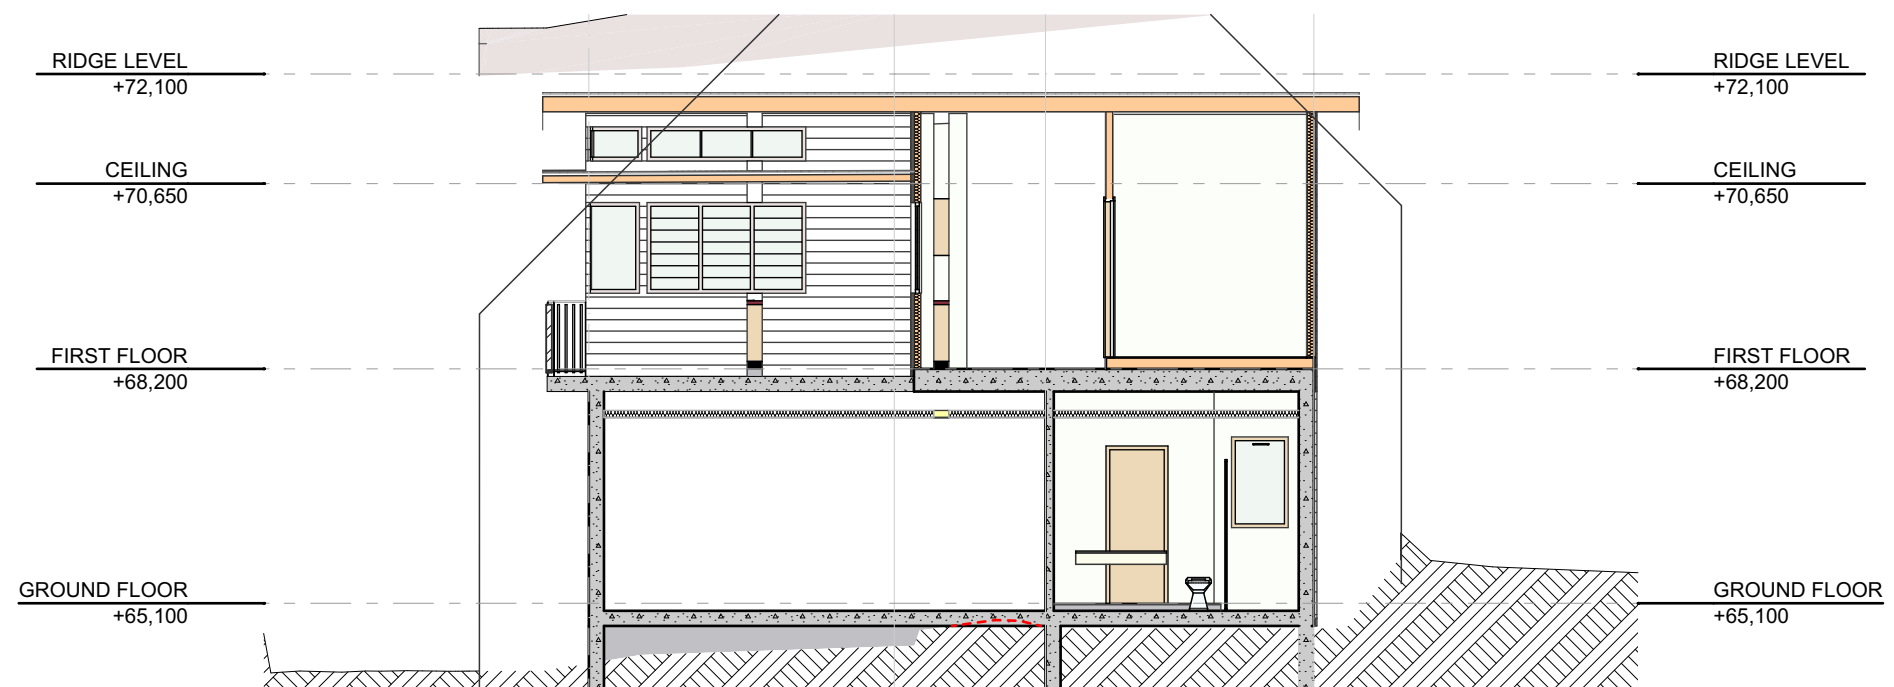

S-4 CROSS SECTION NORTH



NOT FOR CONSTRUCTION
SURVEY DETAILS PROVIDED BY
C.M.S. SURVEYORS DEE WHY

PENINSULA HOMES

bdac
ACCREDITED
BUILDING DESIGNER

ACCREDITATION No. 6255
ABN 17 751 732 195

SALLY GARDNER DESIGN AND DRAFT
PLANS DRAWN FOR APPROVAL



NOTE
This drawing is the copyright of Sally Gardner Design and Draft and may not be altered, reproduced or transmitted in any form or by any means in part or in whole without permission of Sally Gardner Design and Draft.
Do not scale these drawings. Figured dimensions are to be used only.
The builder/contractor shall check and verify all levels and dimensions on site prior to commencement of any work, creation of shop drawings, or fabrication of components.
Any errors or omissions are to be verified by the builder/contractor and referred to the designer prior to the commencement of works.

Client **LOUISE STRUTHERS and MATT TRUMAN**


PROPOSED RESIDENCE
67 QUIRK STREET DEE WHY 2099

Drawing Title

SECTIONS SHEET 2

Scale **1:100**
Date **Monday, 14 February 2022**


Job Number **21-0713**
Drawn **S.G.**
Drawing No. **A10**

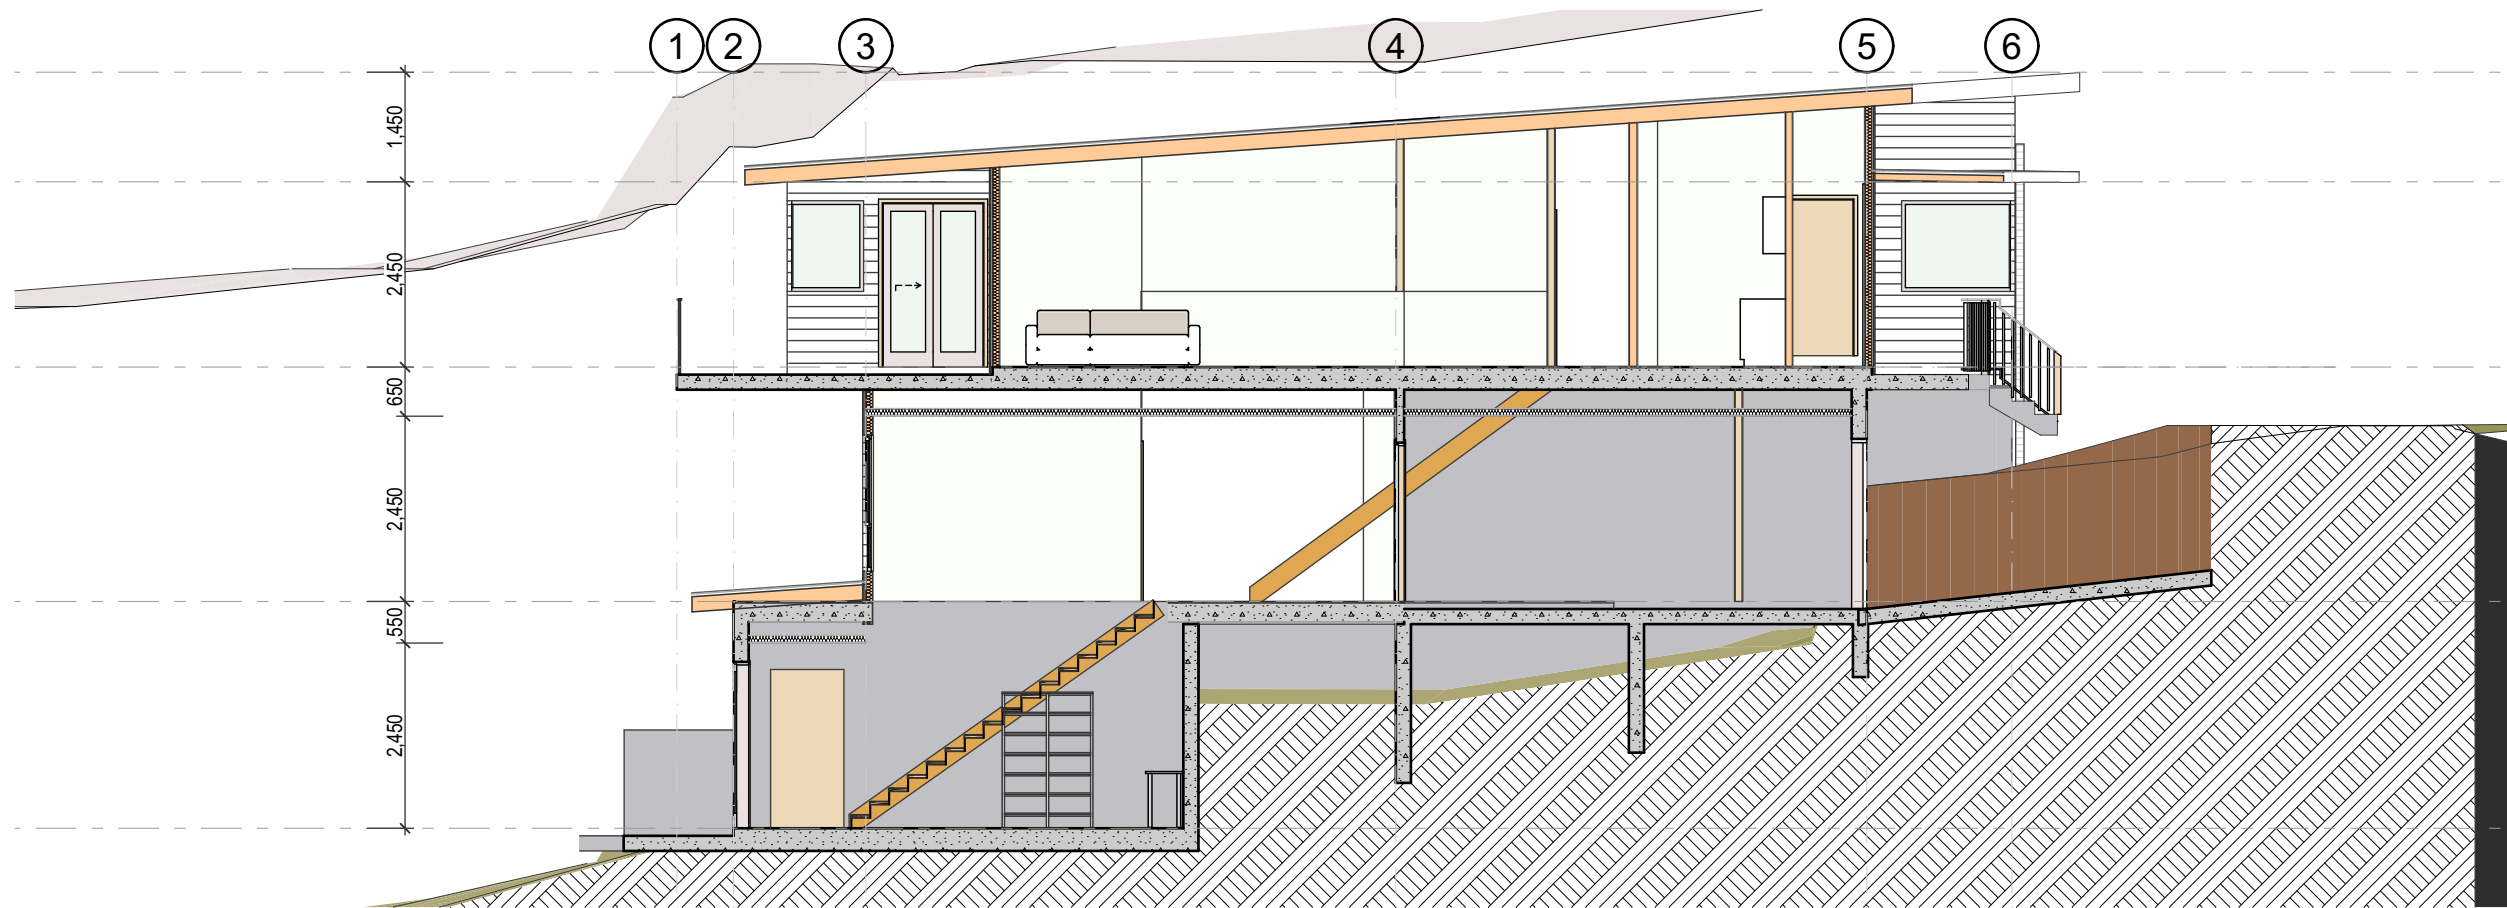

S-6 LONG SECTION WEST 1:100



NOT FOR CONSTRUCTION
SURVEY DETAILS PROVIDED BY
C.M.S. SURVEYORS DEE WHY

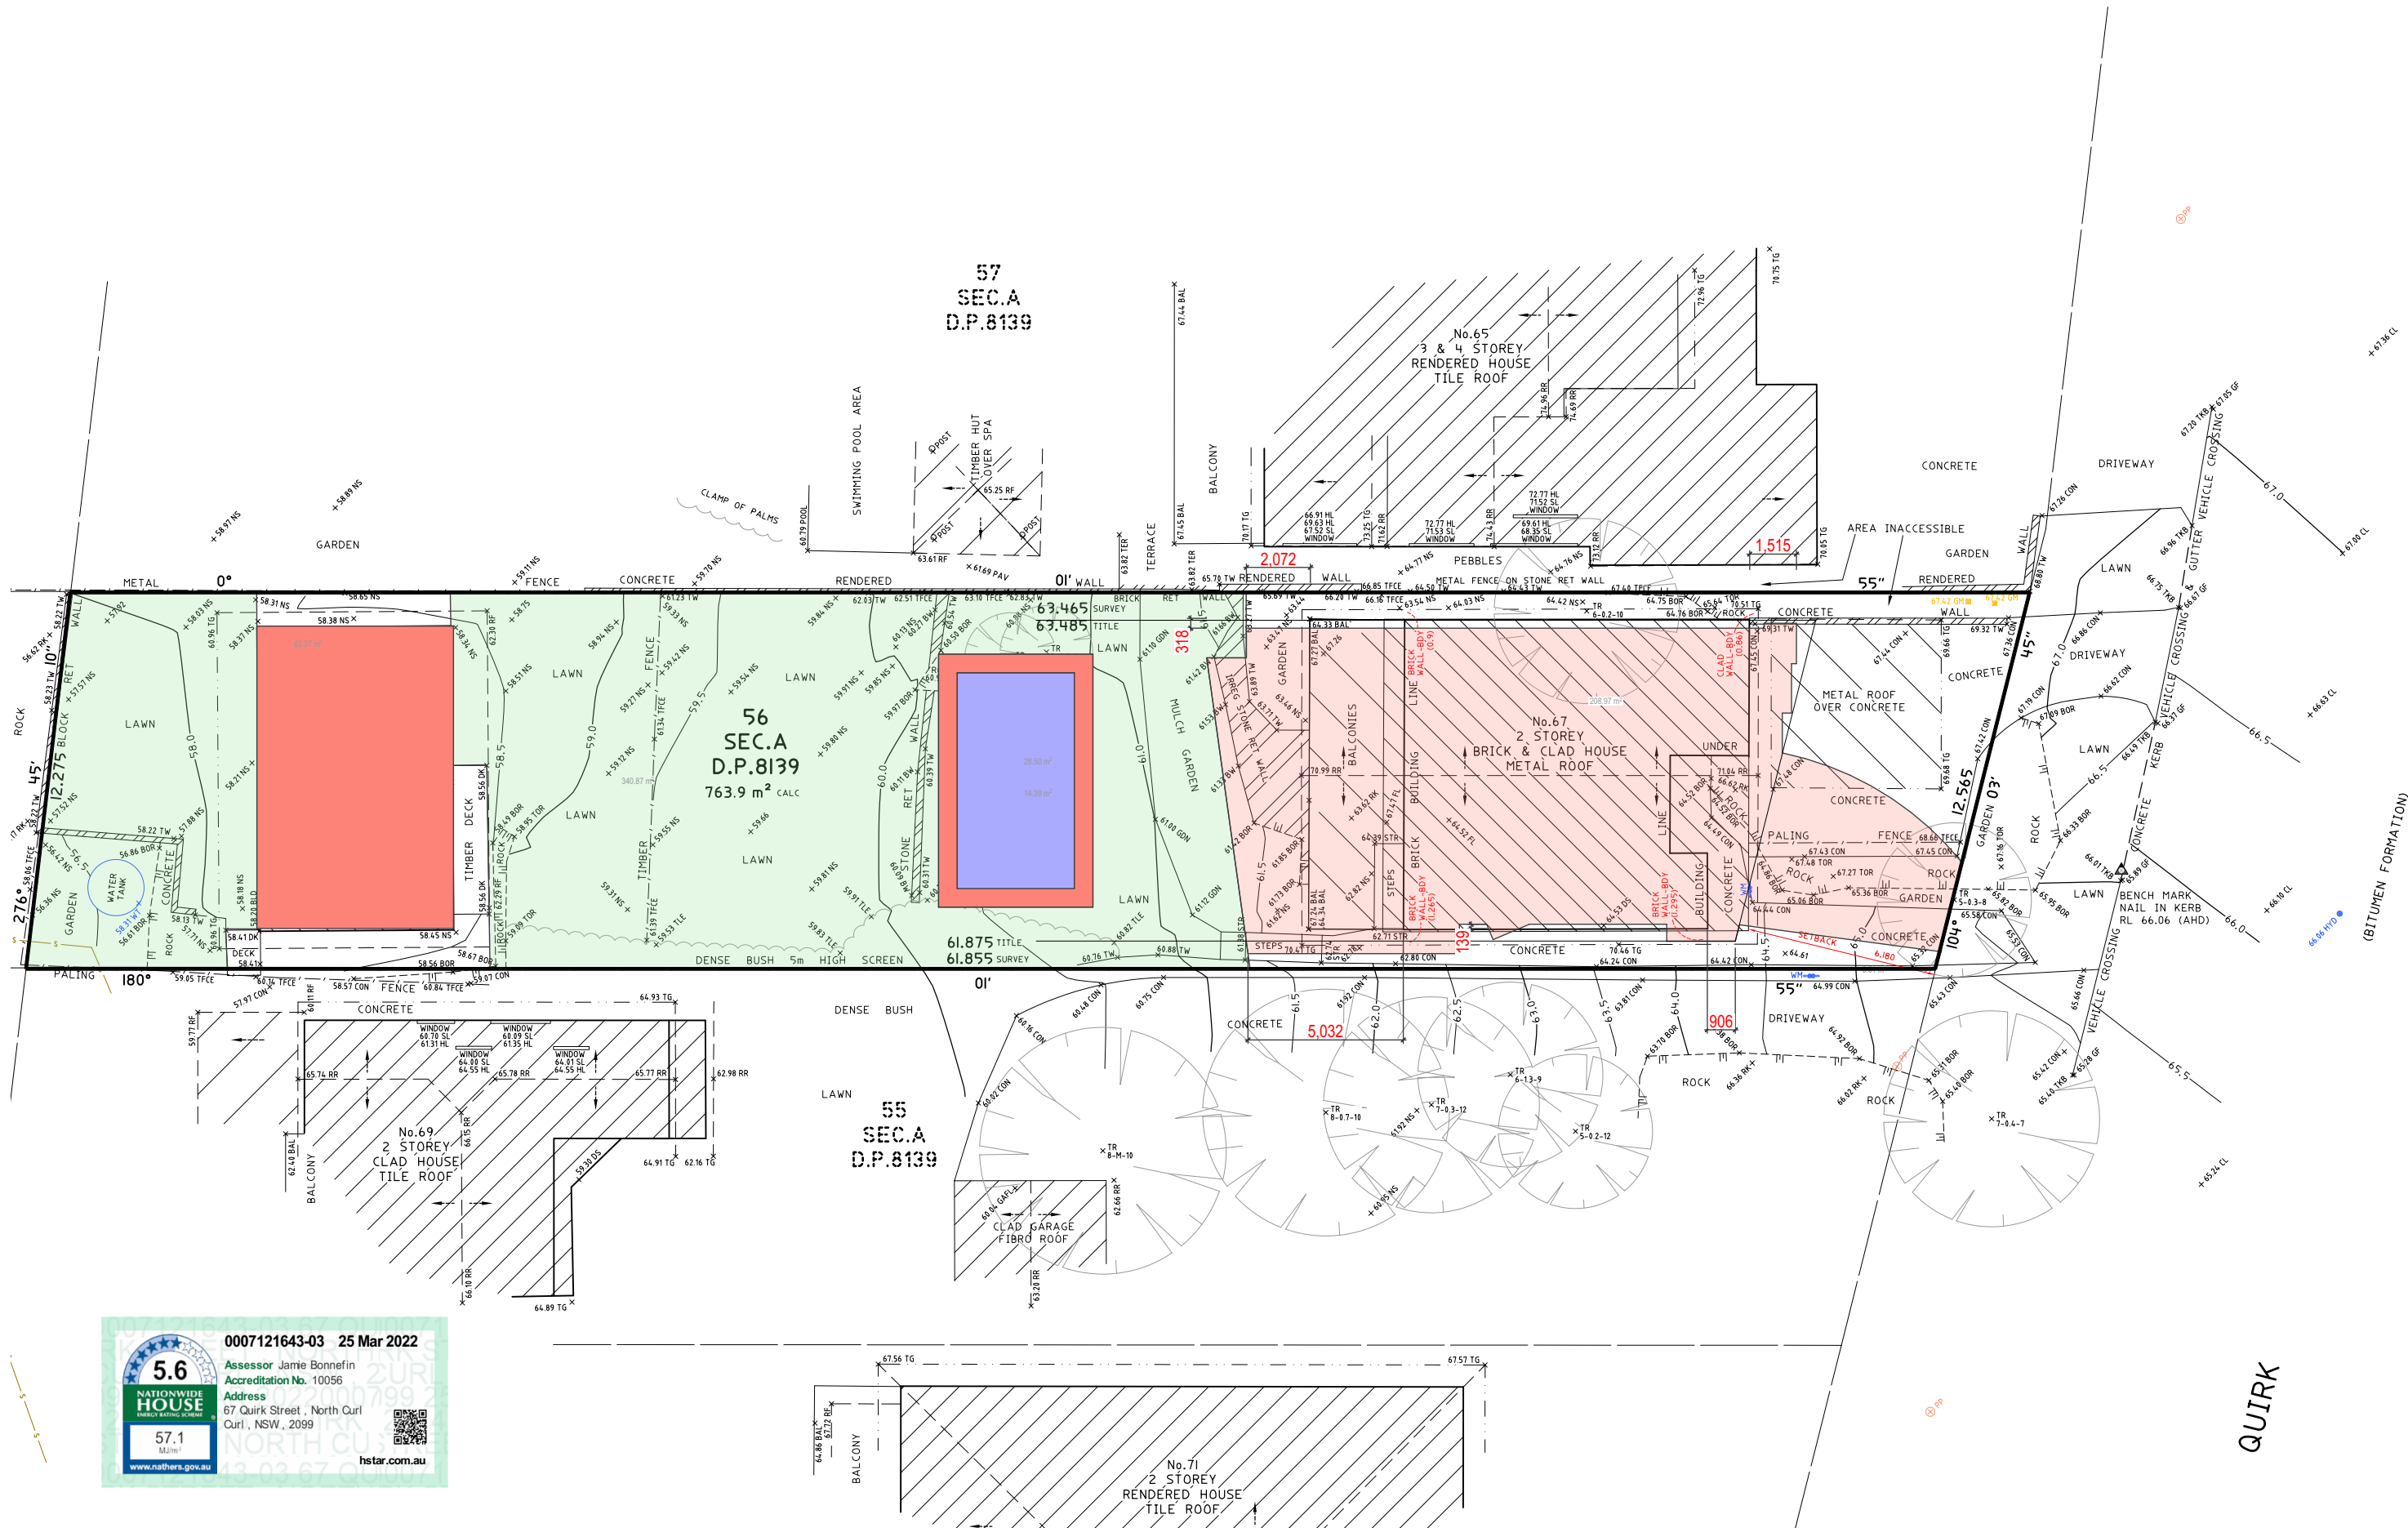

NOT FOR CONSTRUCTION
SURVEY DETAILS PROVIDED BY
C.M.S. SURVEYORS DEE WHY