


LEVEL 1
(GROUND LEVEL AT
OCEAN VIEW ROAD)

D	DOOR
W	WINDOW

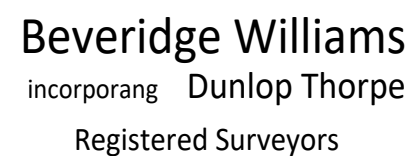

www.beveridgewilliams.com.au



SURVEYORS REF. **1801332**
 VERSION 1
 SURVEYOR: **V.M.** CHECKED: **H.M.**
 DRAWN: **A.F.** DATE: **17.10.18**

0 1.5 3 4.5 6
LENGTHS ARE IN METRES

www.dialbeforeyoudig.com.au
 **DIAL 1100**
BEFORE YOU DIG

NO PART OF THIS SURVEY MAY BE REPRODUCED, STORED IN A RETRIEVAL SYSTEM OR TRANSMITTED IN ANY FORM, WITHOUT THE WRITTEN PERMISSION OF THE COPYRIGHT OWNER EXCEPT AS PERMITTED BY THE " COPYRIGHT ACT 1968 ". ANY PERMITTED PERMITTED DOWNLOADING, ELECTRONIC STORAGE, PRINT, COPY OR REPRODUCTION OF THIS SURVEY SHOULD CONTAIN NO ALTERATION OR ADDITION TO THE ORIGINAL SURVEY. THIS NOTICE MUST NOT BE ERASED.

69 EVANS STREET, FRESHWATER
L.G.A NORTHERN BEACHES

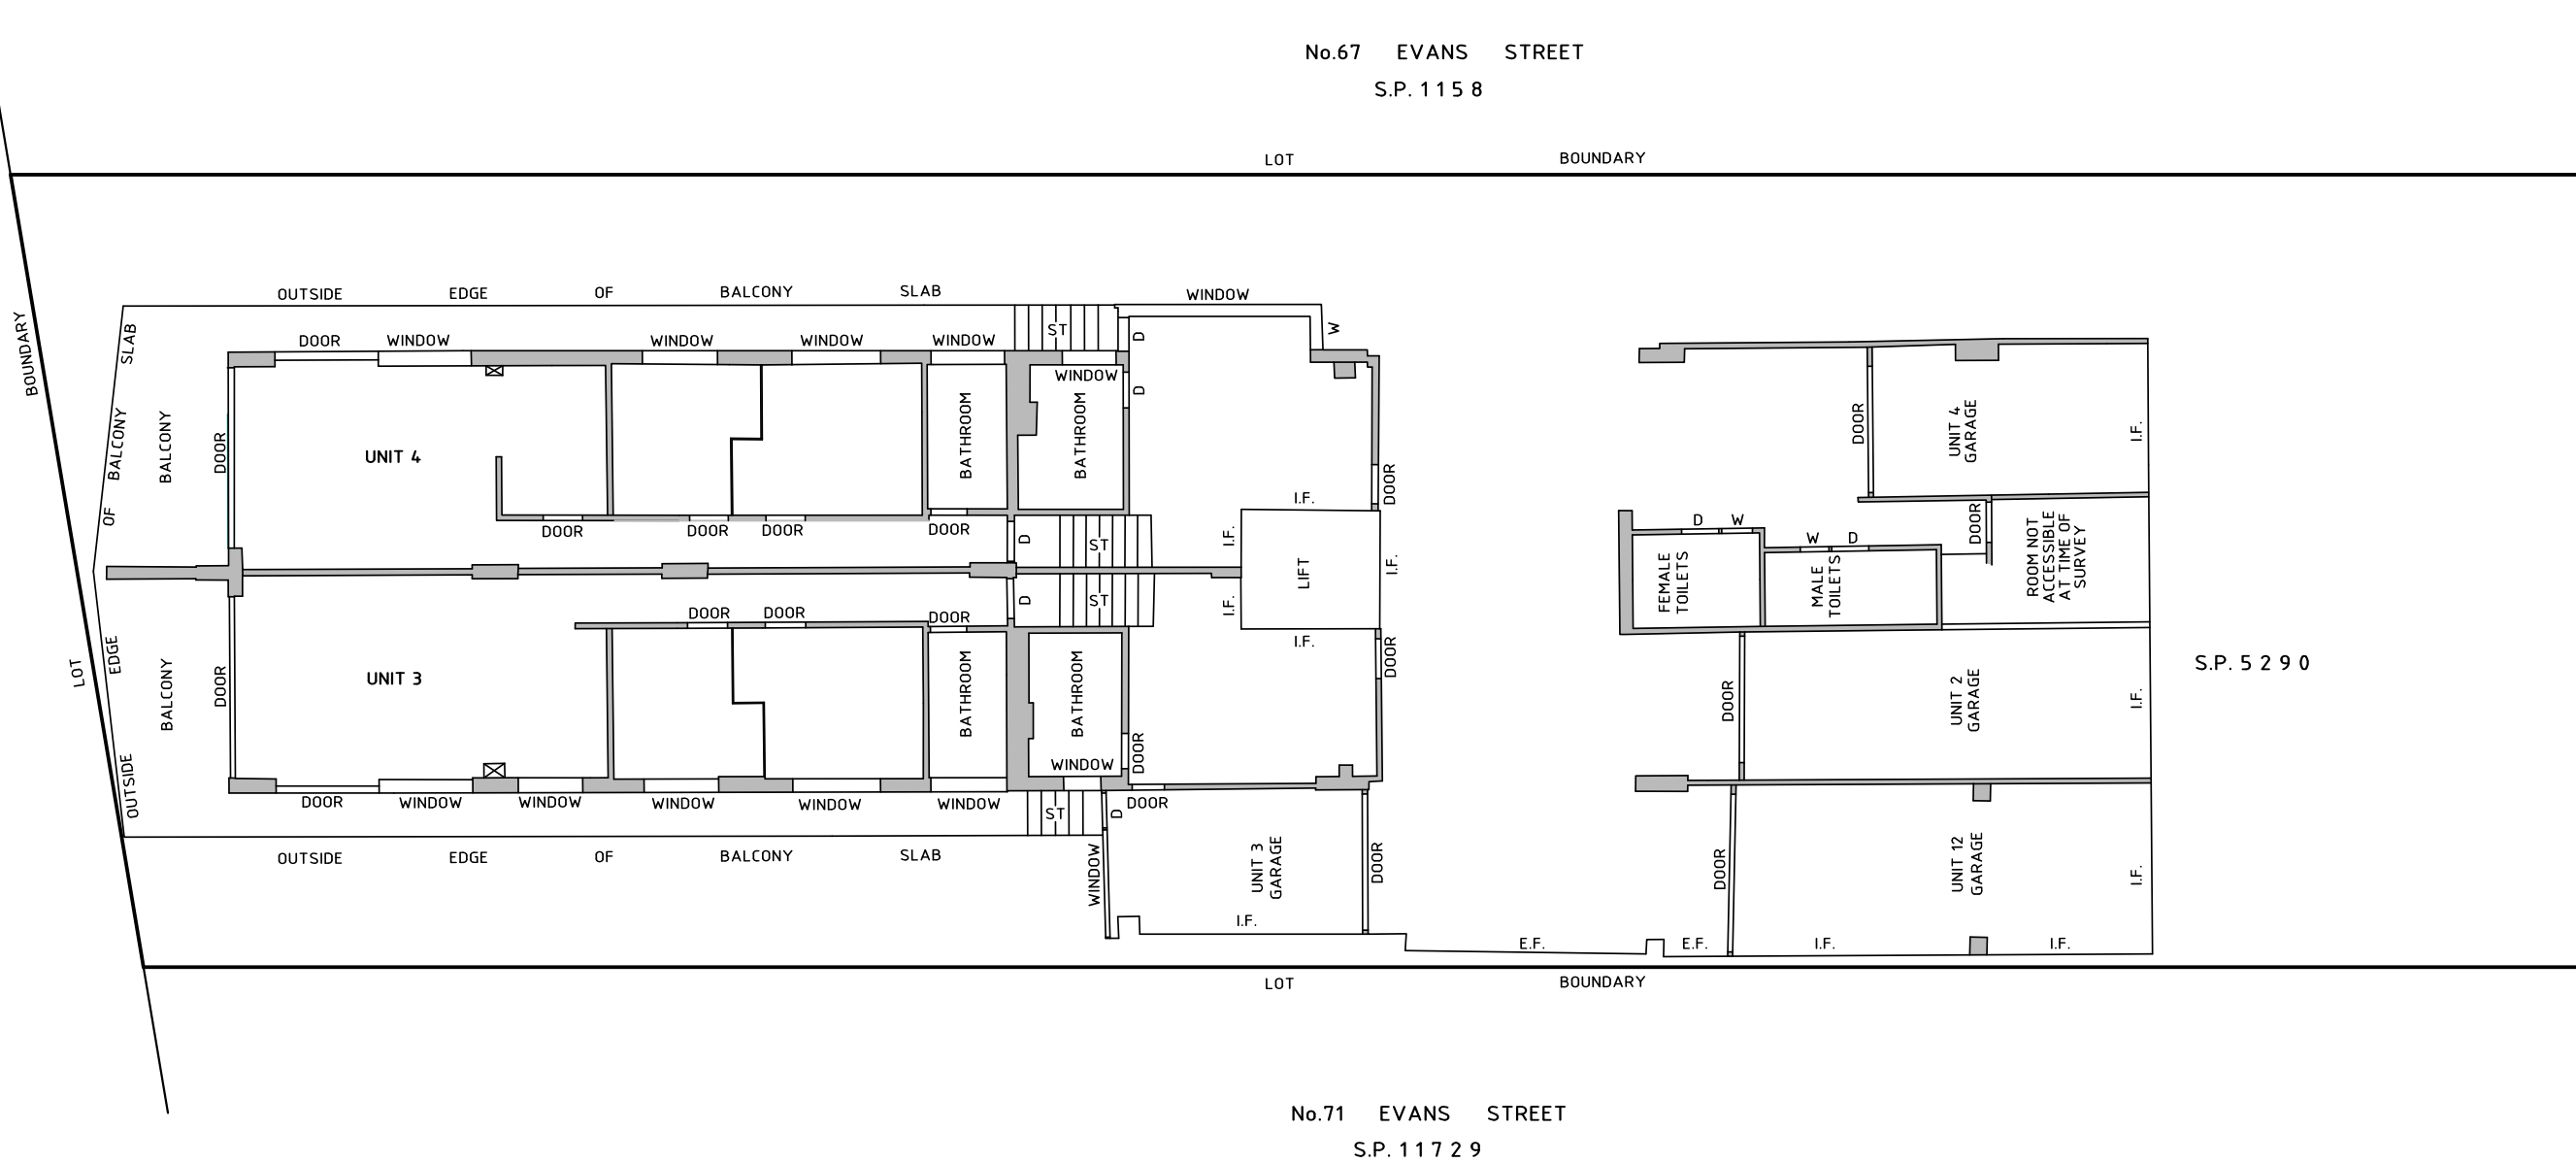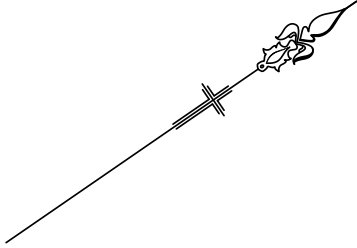

LEVEL 2

LEGEND:

- D DOOR
W WINDOW
I.F. INTERNAL FACE OF WALL
E.F. EXTERNAL FACE OF WALL
ST STEPS
DUCT (TO SCALE)

SHEET 2 OF 12



Beveridge Williams
incorporang Dunlop Thorpe
Registered Surveyors

Sydney: (02) 9283 6677


www.beveridgewilliams.com.au

CAD REFERENCE: 1801332_INTERNAL_181026.DWG

SURVEYORS REF. 1801332
VERSION 1
ORIGINAL SHEET SIZE A3
SURVEYOR: V.M. CHECKED: H.M.
DRAWN: A.F. DATE: 17.10.18

SCALE 1:150
0 1.5 3 4.5 6
LENGTHS ARE IN METRES



COPYRIGHT © 2018 BEVERIDGE WILLIAMS

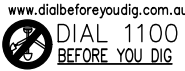

NO PART OF THIS SURVEY MAY BE REPRODUCED, STORED IN A RETRIEVAL SYSTEM OR TRANSMITTED IN ANY FORM, WITHOUT THE WRITTEN PERMISSION OF THE COPYRIGHT OWNER EXCEPT AS PERMITTED BY THE "COPYRIGHT ACT 1968". ANY PERMITTED PERMITTED DOWNLOADING, ELECTRONIC STORAGE, PRINT, COPY OR REPRODUCTION OF THIS SURVEY SHOULD CONTAIN NO ALTERATION OR ADDITION TO THE ORIGINAL SURVEY. THIS NOTICE MUST NOT BE ERASED.

FLOOR PLANS

69 EVANS STREET, FRESHWATER
L.G.A NORTHERN BEACHES

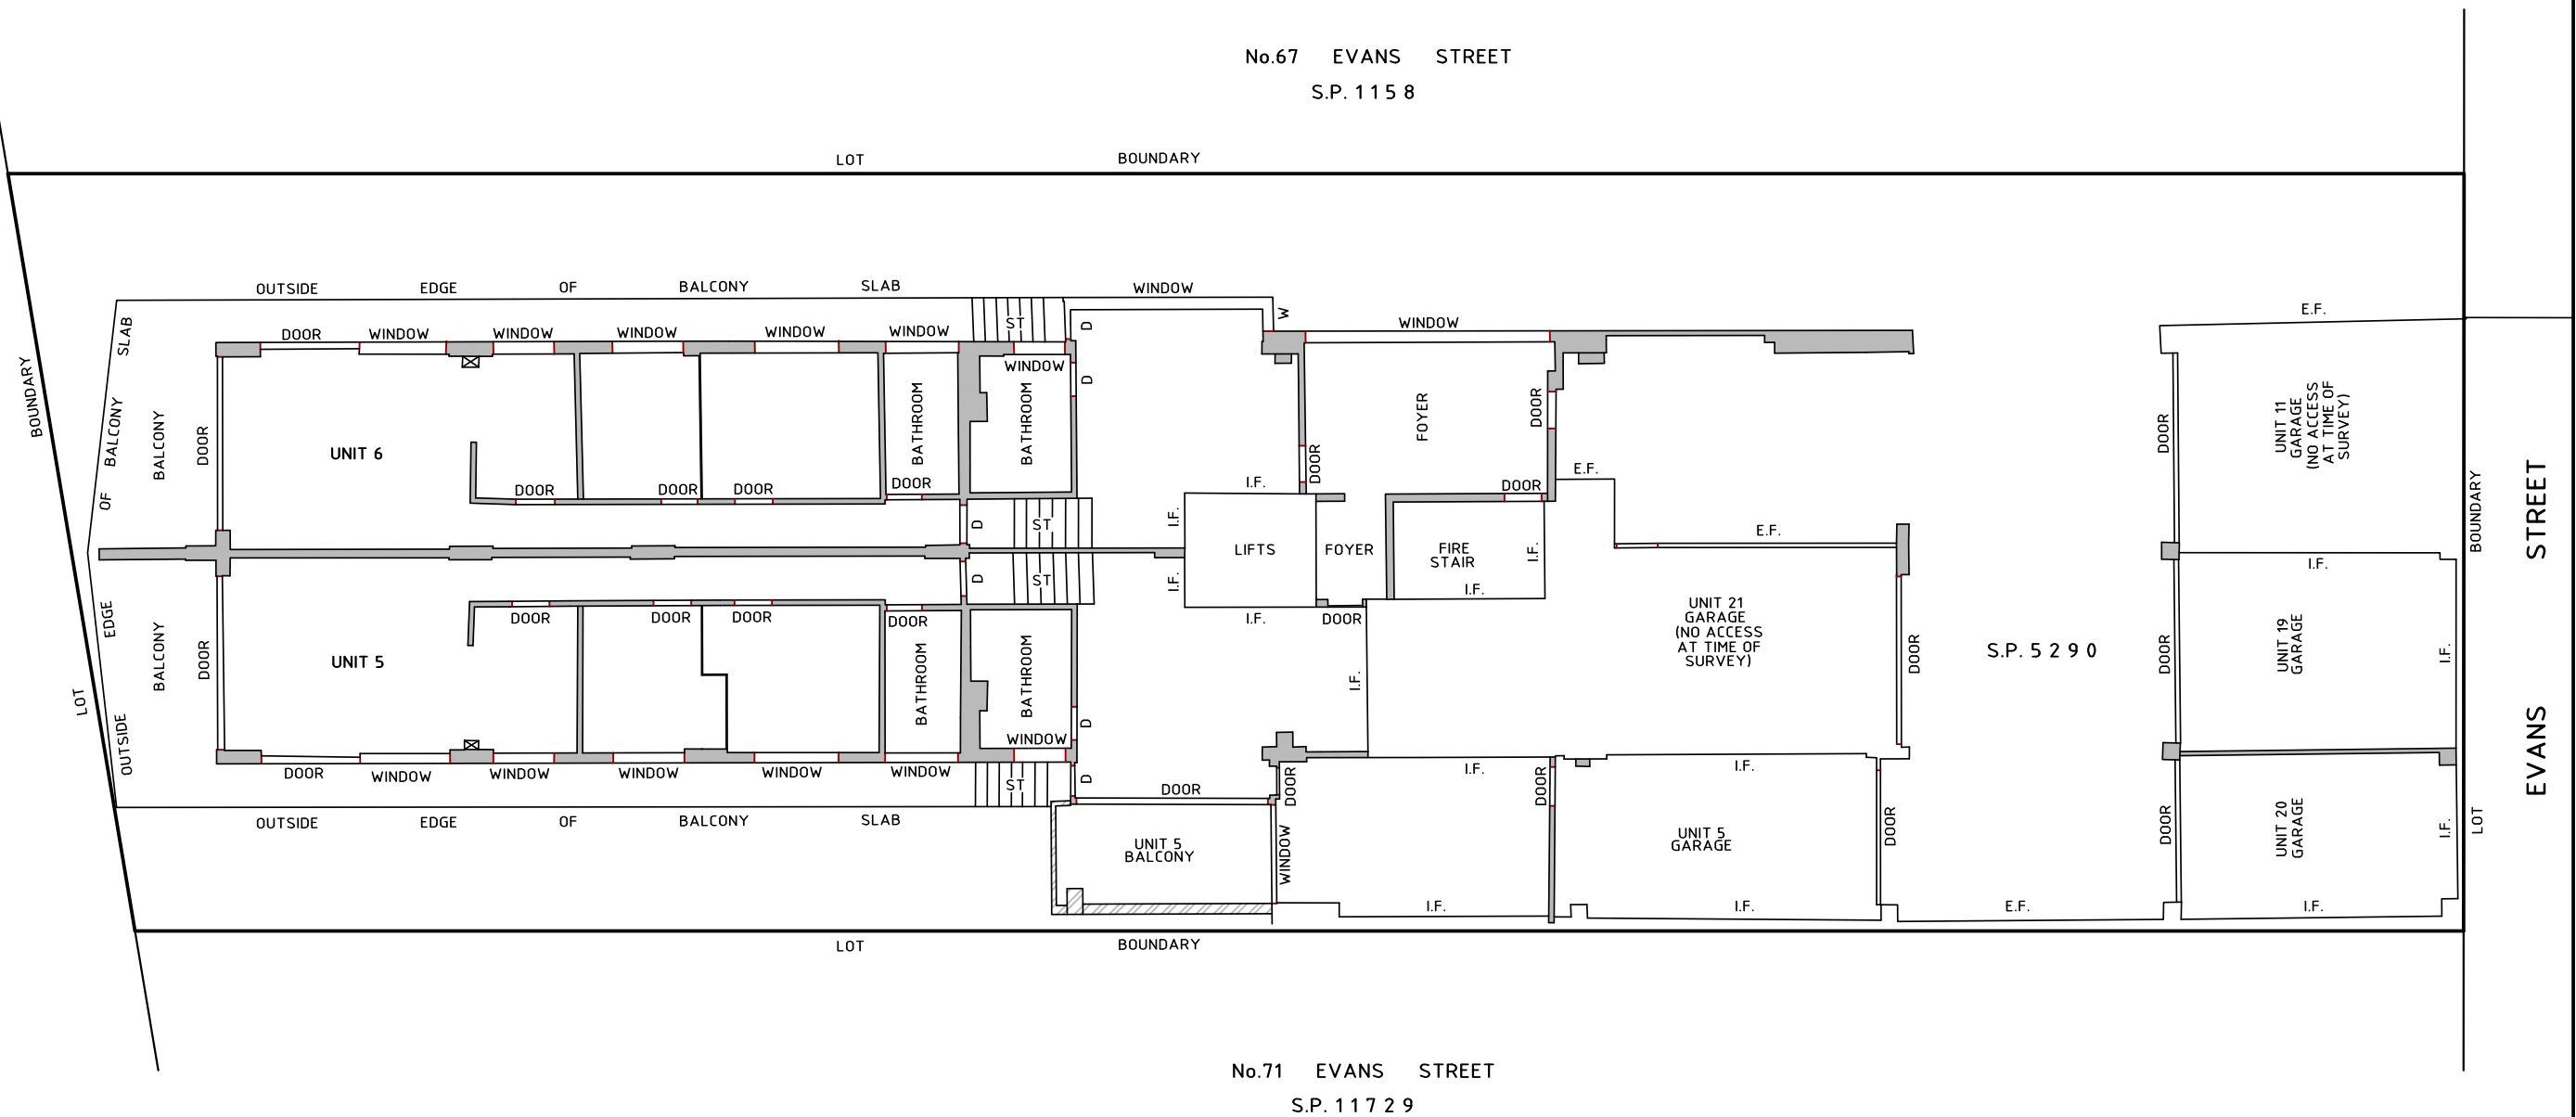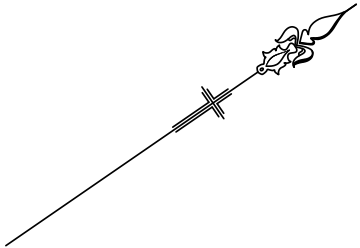

LEVEL 3

LEGEND:

D	DOOR
W	WINDOW
I.F.	INTERNAL FACE OF WALL
E.F.	EXTERNAL FACE OF WALL
ST	STEPS
⊗	DUCT (TO SCALE)

SHEET 3 OF 12



Beveridge Williams
incorporang Dunlop Thorpe
Registered Surveyors

Sydney: (02) 9283 6677

www.beveridgewilliams.com.au

CAD REFERENCE: 1801332_INTERNAL_181026.DWG

SURVEYORS REF. 1801332
VERSION 1
SURVEYOR: V.M. CHECKED: H.M.
DRAWN: A.F. DATE: 17.10.18

ORIGINAL
SHEET SIZE
A3

SCALE 1:150
0 1.5 3 4.5 6
LENGTHS ARE IN METRES



COPYRIGHT © 2018 BEVERIDGE WILLIAMS



NO PART OF THIS SURVEY MAY BE REPRODUCED, STORED IN A RETRIEVAL SYSTEM OR TRANSMITTED IN ANY FORM, WITHOUT THE WRITTEN PERMISSION OF THE COPYRIGHT OWNER EXCEPT AS PERMITTED BY THE "COPYRIGHT ACT 1968". ANY PERMITTED PERMITTED DOWNLOADING, ELECTRONIC STORAGE, PRINT, COPY OR REPRODUCTION OF THIS SURVEY SHOULD CONTAIN NO ALTERATION OR ADDITION TO THE ORIGINAL SURVEY. THIS NOTICE MUST NOT BE ERASED.

FLOOR PLANS

69 EVANS STREET, FRESHWATER
L.G.A NORTHERN BEACHES

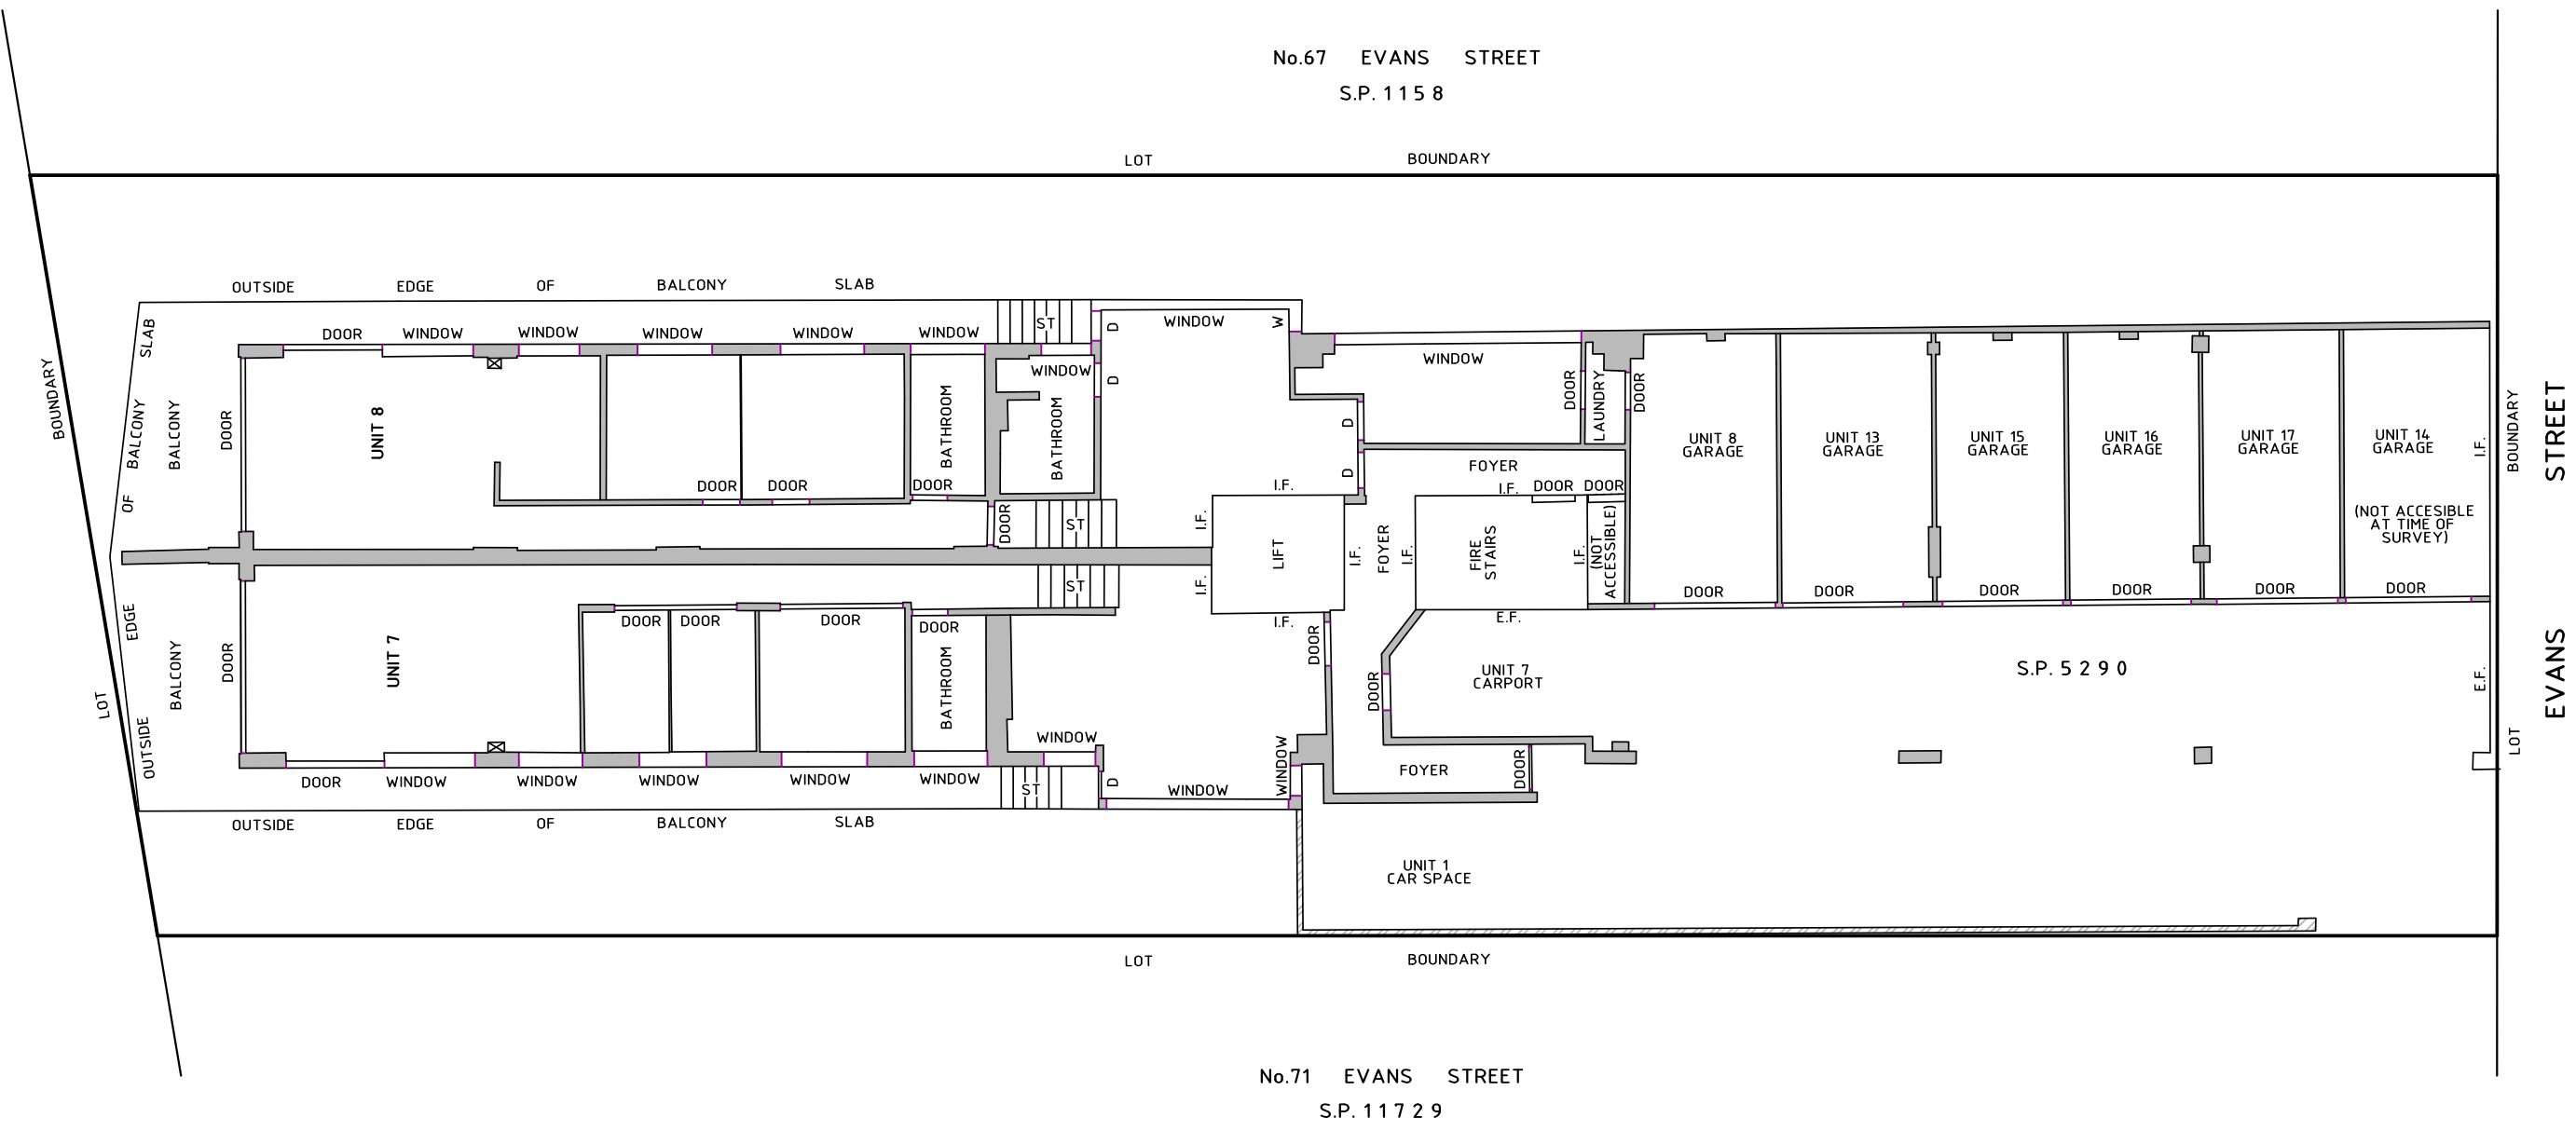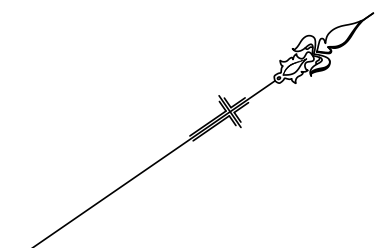

LEVEL 4

- LEGEND:
- D DOOR
 - W WINDOW
 - I.F. INTERNAL FACE OF WALL
 - E.F. EXTERNAL FACE OF WALL
 - ST STEPS
 - ⊗ DUCT (TO SCALE)


SHEET 4 OF 12



Beveridge Williams
incorporang Dunlop Thorpe
Registered Surveyors

Sydney: (02) 9283 6677 www.beveridgewilliams.com.au

SURVEYORS REF. 1801332
VERSION 1
ORIGINAL SHEET SIZE A3
SURVEYOR: V.M. CHECKED: H.M.
DRAWN: A.F. DATE: 17.10.18

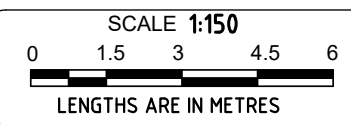

COPYRIGHT © 2018 BEVERIDGE WILLIAMS




NO PART OF THIS SURVEY MAY BE REPRODUCED, STORED IN A RETRIEVAL SYSTEM OR TRANSMITTED IN ANY FORM, WITHOUT THE WRITTEN PERMISSION OF THE COPYRIGHT OWNER EXCEPT AS PERMITTED BY THE "COPYRIGHT ACT 1968". ANY PERMITTED PERMITTED DOWNLOADING, ELECTRONIC STORAGE, PRINT, COPY OR REPRODUCTION OF THIS SURVEY SHOULD CONTAIN NO ALTERATION OR ADDITION TO THE ORIGINAL SURVEY. THIS NOTICE MUST NOT BE ERASED.

FLOOR PLANS


69 EVANS STREET, FRESHWATER
L.G.A NORTHERN BEACHES

CAD REFERENCE: 1801332_INTERNAL_181026.DWG

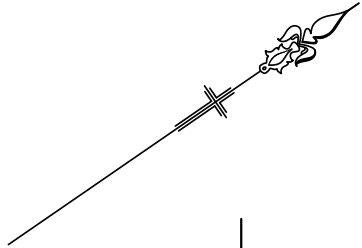

No.67 EVANS STREET
S.P. 115 8

LOT BOUNDARY

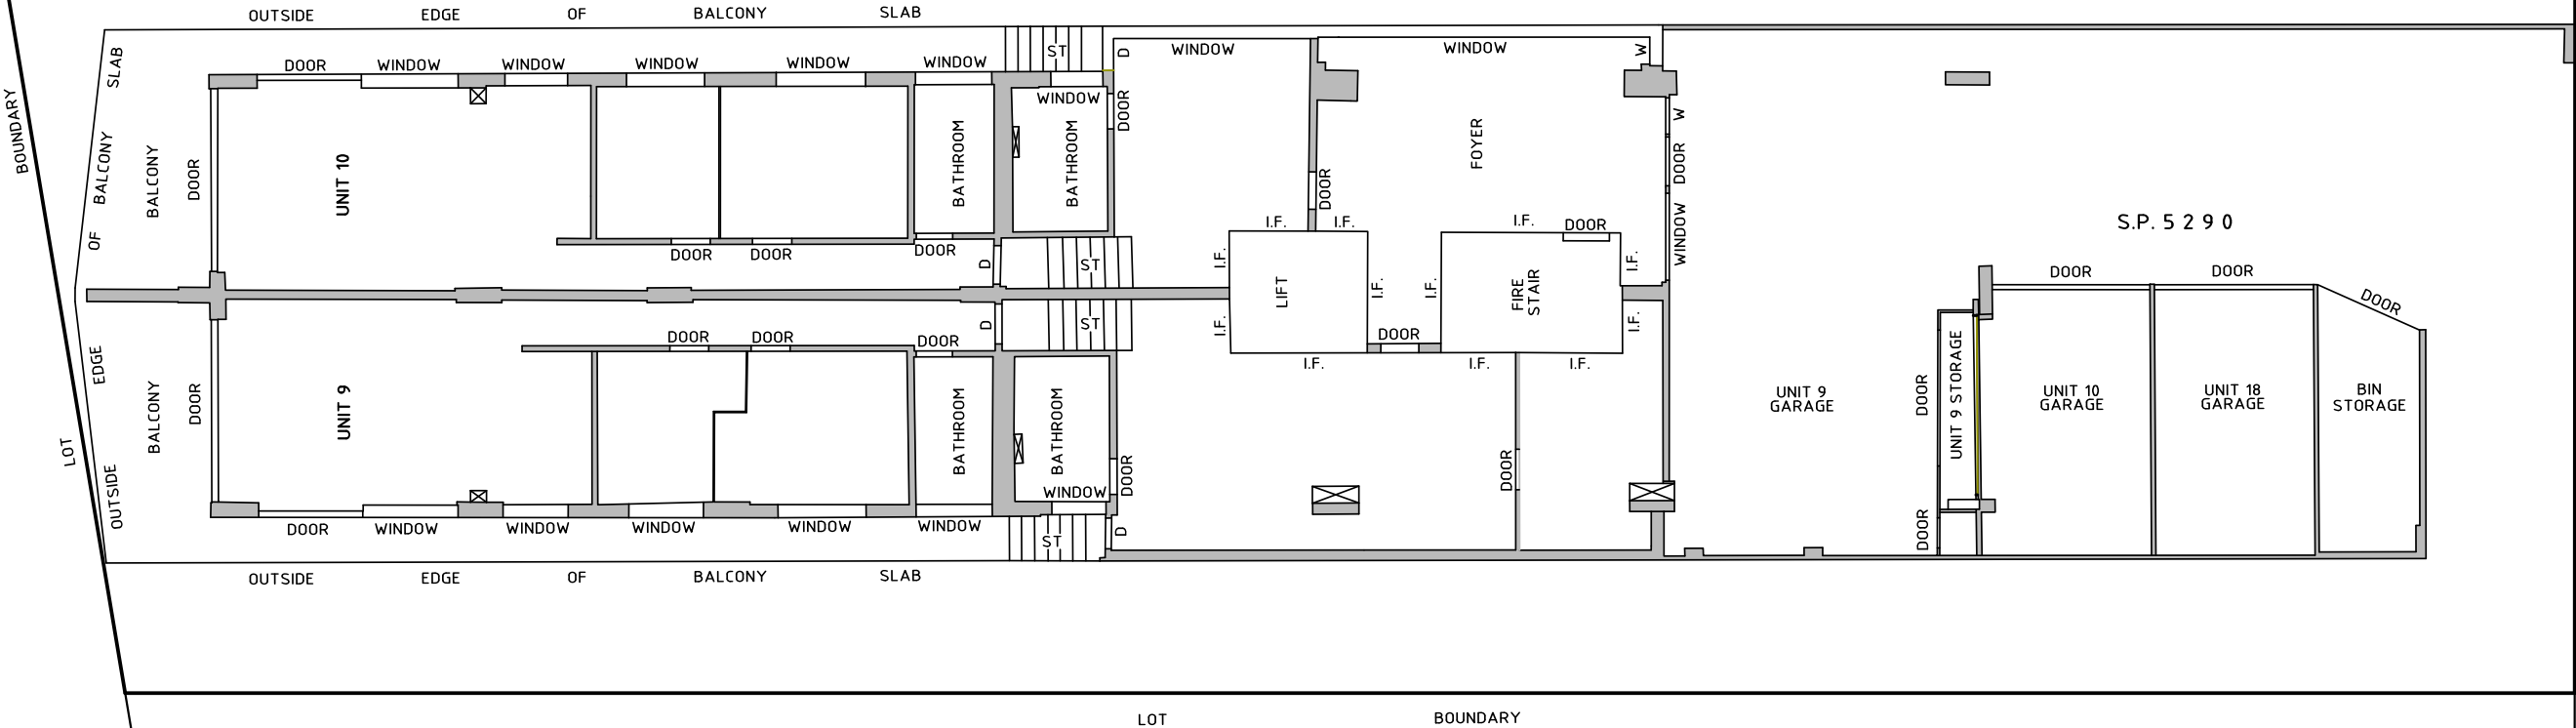

No.71 EVANS STREET
S.P. 117 2 9

LEVEL 5
(GROUND LEVEL AT EVANS STREET)

LEGEND:

- | | |
|------|-----------------------|
| D | DOOR |
| W | WINDOW |
| I.F. | INTERNAL FACE OF WALL |
| E.F. | EXTERNAL FACE OF WALL |
| ST | STEPS |
| ⊗ | DUCT (TO SCALE) |

SHEET 5 OF 12



Beveridge Williams
incorporang Dunlop Thorpe
Registered Surveyors

Sydney: (02) 9283 6677


www.beveridgewilliams.com.au

CAD REFERENCE: 1801332_INTERNAL_181026.DWG

SURVEYORS REF. 1801332
VERSION 1
ORIGINAL SHEET SIZE A3
SURVEYOR: V.M. CHECKED: H.M.
DRAWN: A.F. DATE: 17.10.18

SCALE 1:150
0 1.5 3 4.5 6
LENGTHS ARE IN METRES



COPYRIGHT © 2018 BEVERIDGE WILLIAMS

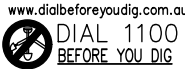


NO PART OF THIS SURVEY MAY BE REPRODUCED, STORED IN A RETRIEVAL SYSTEM OR TRANSMITTED IN ANY FORM, WITHOUT THE WRITTEN PERMISSION OF THE COPYRIGHT OWNER EXCEPT AS PERMITTED BY THE "COPYRIGHT ACT 1968". ANY PERMITTED PERMITTED DOWNLOADING, ELECTRONIC STORAGE, PRINT, COPY OR REPRODUCTION OF THIS SURVEY SHOULD CONTAIN NO ALTERATION OR ADDITION TO THE ORIGINAL SURVEY. THIS NOTICE MUST NOT BE ERASED.

FLOOR PLANS

69 EVANS STREET, FRESHWATER
L.G.A NORTHERN BEACHES

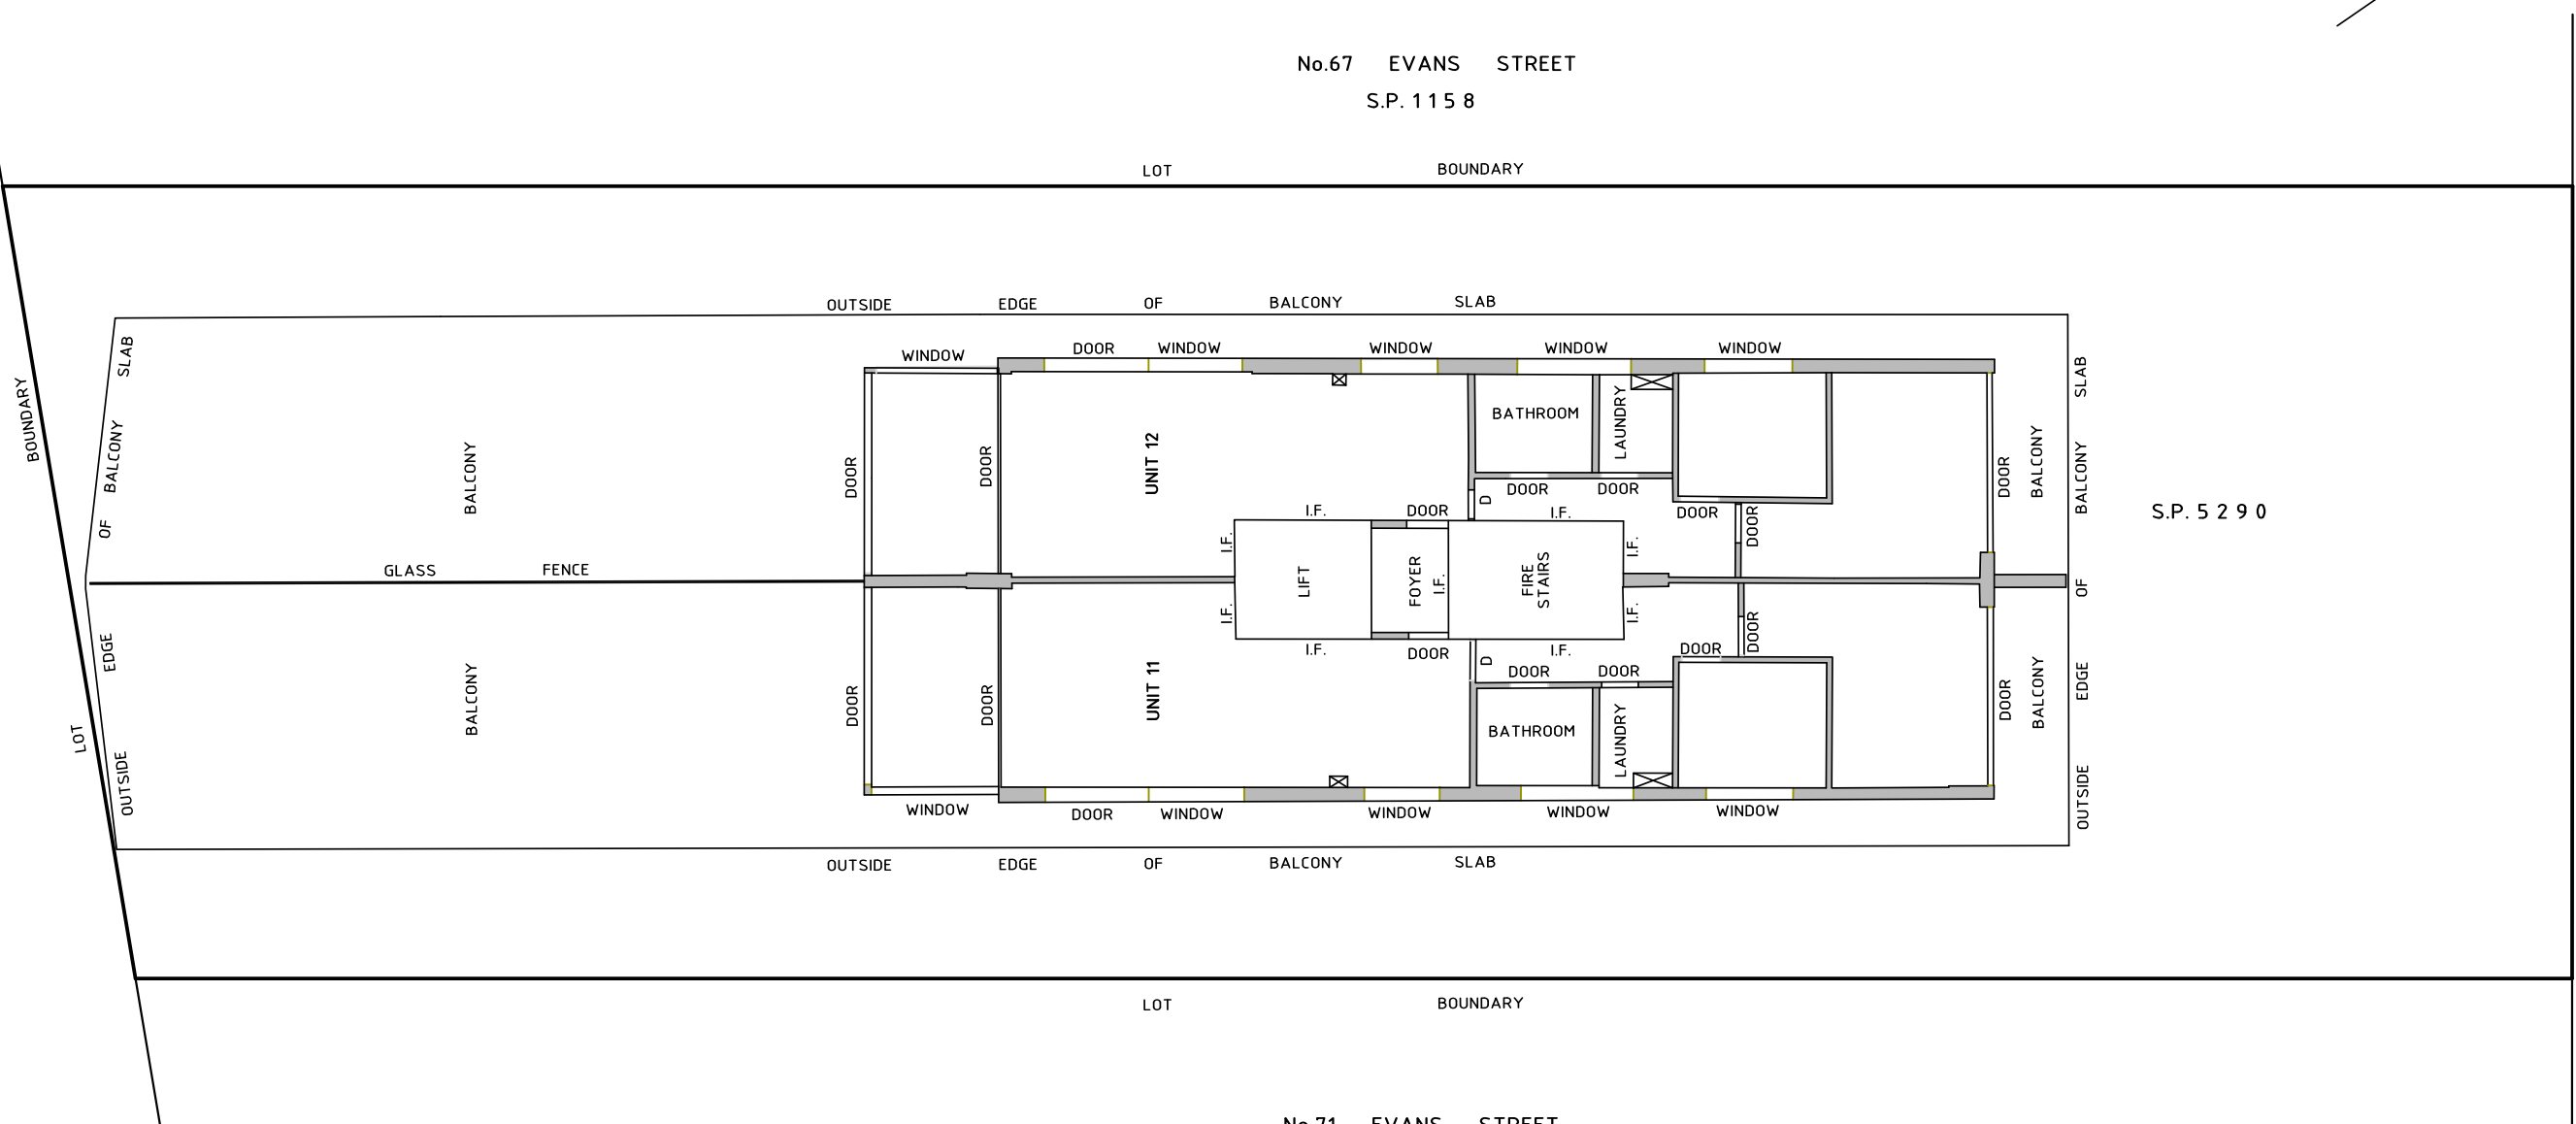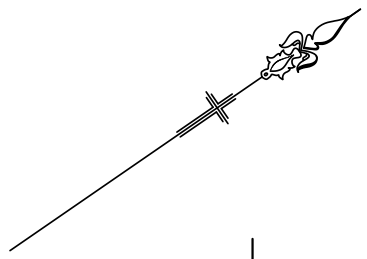

LEVEL 6

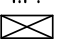- LEGEND:
- D DOOR
 - I.F. INTERNAL FACE OF WALL
 -  DUCT (TO SCALE)

SHEET 6 OF 12




Beveridge Williams
incorporang Dunlop Thorpe
Registered Surveyors

Sydney: (02) 9283 6677 www.beveridgewilliams.com.au


CAD REFERENCE: 1801332_INTERNAL_181026.DWG

SURVEYORS REF. 1801332
VERSION 1
SURVEYOR: V.M. CHECKED: H.M.
DRAWN: A.F. DATE: 17.10.18

ORIGINAL
SHEET SIZE
A3

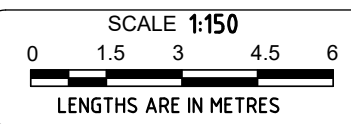


COPYRIGHT © 2018 BEVERIDGE WILLIAMS

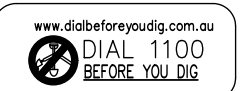

NO PART OF THIS SURVEY MAY BE REPRODUCED, STORED IN A RETRIEVAL SYSTEM OR TRANSMITTED IN ANY FORM, WITHOUT THE WRITTEN PERMISSION OF THE COPYRIGHT OWNER EXCEPT AS PERMITTED BY THE "COPYRIGHT ACT 1968". ANY PERMITTED PERMITTED DOWNLOADING, ELECTRONIC STORAGE, PRINT, COPY OR REPRODUCTION OF THIS SURVEY SHOULD CONTAIN NO ALTERATION OR ADDITION TO THE ORIGINAL SURVEY. THIS NOTICE MUST NOT BE ERASED.


FLOOR PLANS

69 EVANS STREET, FRESHWATER
L.G.A NORTHERN BEACHES

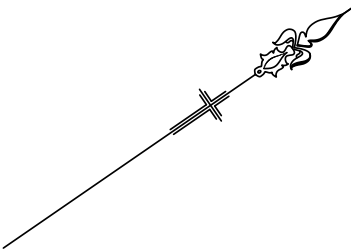

No.67 EVANS STREET
S.P. 115 8

LOT BOUNDARY

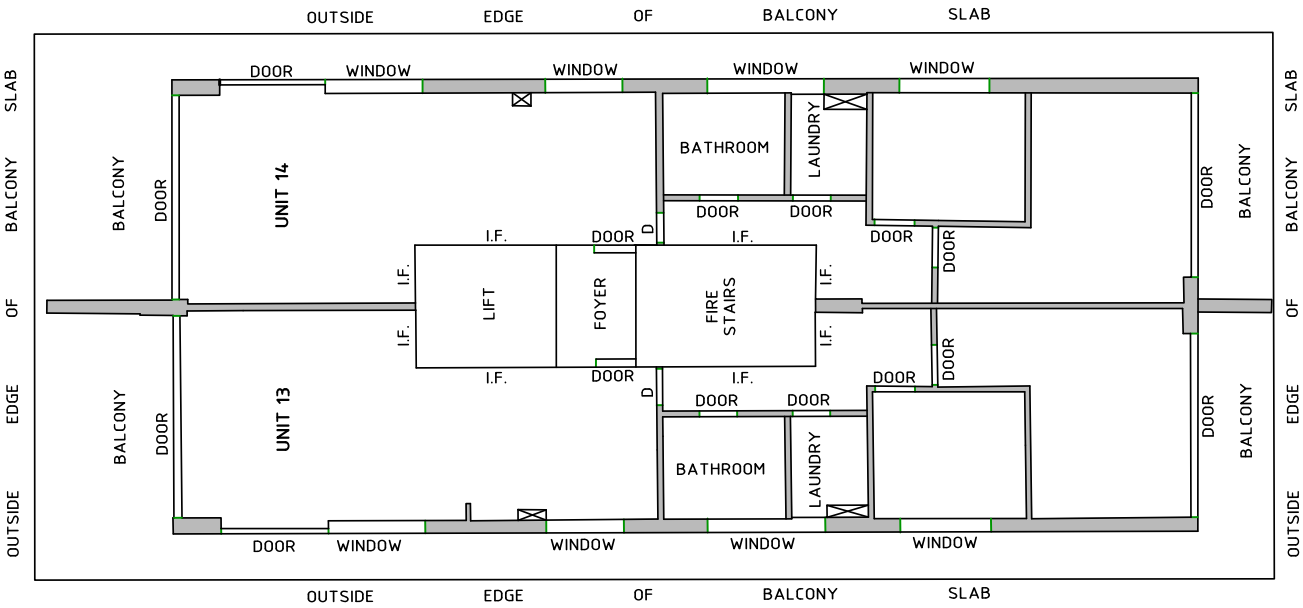

S.P. 5 2 9 0

No.71 EVANS STREET
S.P. 117 2 9

LOT BOUNDARY

LEVEL 7

LEGEND:

- D DOOR
- I.F. INTERNAL FACE OF WALL
- DUCT (TO SCALE)

SHEET 7 OF 12




Beveridge Williams
incorporang Dunlop Thorpe
Registered Surveyors


Sydney: (02) 9283 6677 www.beveridgewilliams.com.au

CAD REFERENCE: 1801332_INTERNAL_181026.DWG

SURVEYORS REF. 1801332
VERSION 1
ORIGINAL SHEET SIZE A3
SURVEYOR: V.M. CHECKED: H.M.
DRAWN: A.F. DATE: 17.10.18

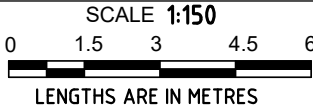


COPYRIGHT © 2018 BEVERIDGE WILLIAMS

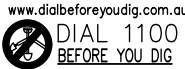

NO PART OF THIS SURVEY MAY BE REPRODUCED, STORED IN A RETRIEVAL SYSTEM OR TRANSMITTED IN ANY FORM, WITHOUT THE WRITTEN PERMISSION OF THE COPYRIGHT OWNER EXCEPT AS PERMITTED BY THE "COPYRIGHT ACT 1968". ANY PERMITTED PERMITTED DOWNLOADING, ELECTRONIC STORAGE, PRINT, COPY OR REPRODUCTION OF THIS SURVEY SHOULD CONTAIN NO ALTERATION OR ADDITION TO THE ORIGINAL SURVEY. THIS NOTICE MUST NOT BE ERASED.


FLOOR PLANS

69 EVANS STREET, FRESHWATER
L.G.A NORTHERN BEACHES

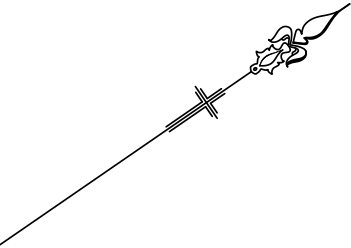

No.67 EVANS STREET
S.P. 115 8

LOT BOUNDARY

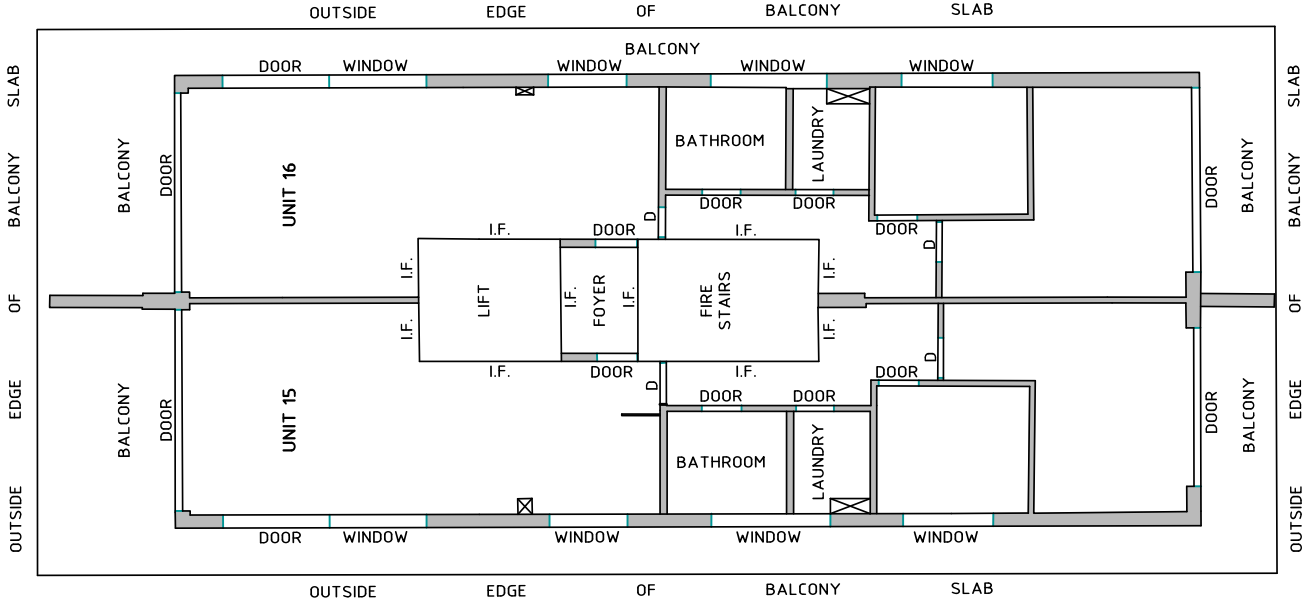

S.P. 5 2 9 0

No.71 EVANS STREET
S.P. 117 2 9

LEVEL 8

LEGEND:

- D DOOR
- I.F. INTERNAL FACE OF WALL
- DUCT (TO SCALE)




Beveridge Williams
incorporang Dunlop Thorpe
Registered Surveyors

Sydney: (02) 9283 6677 www.beveridgewilliams.com.au


CAD REFERENCE: 1801332_INTERNAL_181026.DWG

SURVEYORS REF. 1801332
VERSION 1
SURVEYOR: V.M. CHECKED: H.M.
DRAWN: A.F. DATE: 17.10.18

ORIGINAL
SHEET SIZE
A3

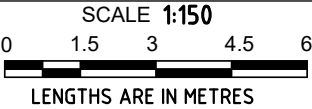


COPYRIGHT © 2018 BEVERIDGE WILLIAMS

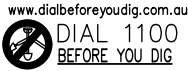

NO PART OF THIS SURVEY MAY BE REPRODUCED, STORED IN A RETRIEVAL SYSTEM OR TRANSMITTED IN ANY FORM, WITHOUT THE WRITTEN PERMISSION OF THE COPYRIGHT OWNER EXCEPT AS PERMITTED BY THE "COPYRIGHT ACT 1968". ANY PERMITTED PERMITTED DOWNLOADING, ELECTRONIC STORAGE, PRINT, COPY OR REPRODUCTION OF THIS SURVEY SHOULD CONTAIN NO ALTERATION OR ADDITION TO THE ORIGINAL SURVEY. THIS NOTICE MUST NOT BE ERASED.


FLOOR PLANS

69 EVANS STREET, FRESHWATER
L.G.A NORTHERN BEACHES

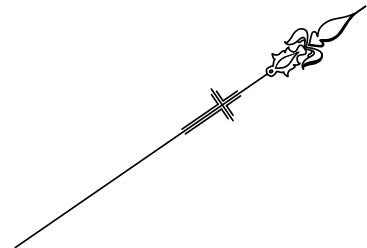

No.67 EVANS STREET
S.P. 1158

LOT BOUNDARY

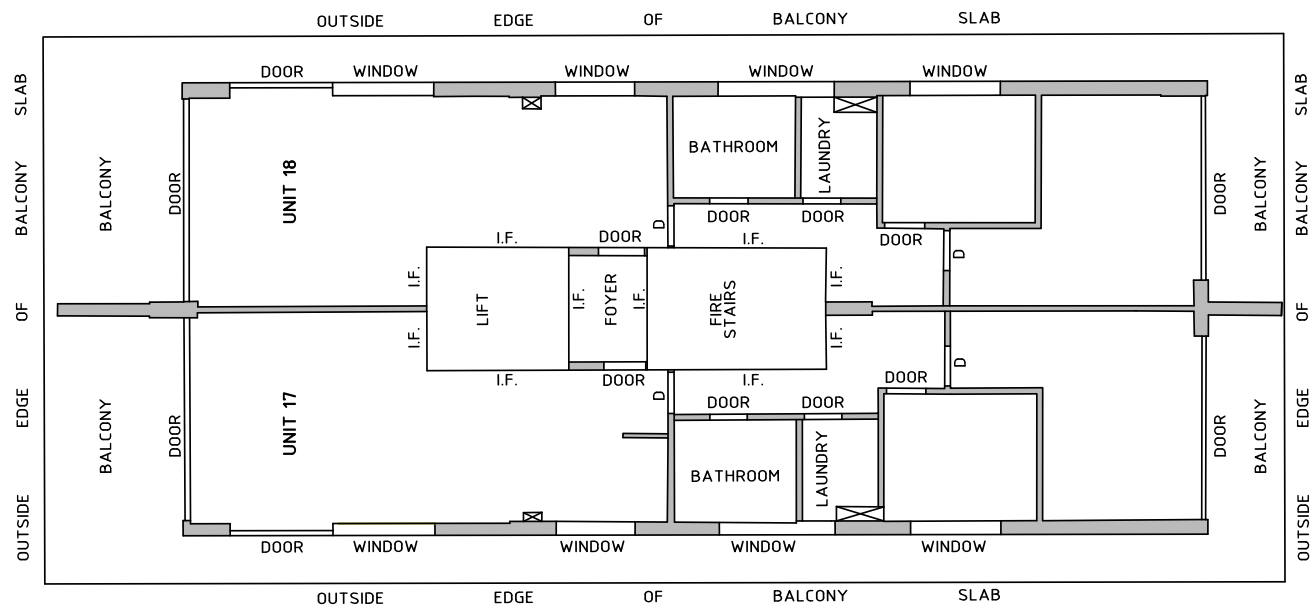


S.P. 5290

LOT BOUNDARY

No.71 EVANS STREET
S.P. 11729

LEVEL 9

LEGEND:

D DOOR
I.F. INTERNAL FACE OF WALL
 DUCT (TO SCALE)

SHEET 9 OF 12



Beveridge Williams
incorporang Dunlop Thorpe
Registered Surveyors

Sydney: (02) 9283 6677

www.beveridgewilliams.com.au

CAD REFERENCE: 1801332_INTERNAL_181026.DWG

SURVEYORS REF. 1801332
VERSION 1
ORIGINAL SHEET SIZE A3
SURVEYOR: V.M. CHECKED: H.M.
DRAWN: A.F. DATE: 17.10.18

SCALE 1:150
0 1.5 3 4.5 6
LENGTHS ARE IN METRES


COPYRIGHT © 2018 BEVERIDGE WILLIAMS



NO PART OF THIS SURVEY MAY BE REPRODUCED, STORED IN A RETRIEVAL SYSTEM OR TRANSMITTED IN ANY FORM, WITHOUT THE WRITTEN PERMISSION OF THE COPYRIGHT OWNER EXCEPT AS PERMITTED BY THE "COPYRIGHT ACT 1968". ANY PERMITTED PERMITTED DOWNLOADING, ELECTRONIC STORAGE, PRINT, COPY OR REPRODUCTION OF THIS SURVEY SHOULD CONTAIN NO ALTERATION OR ADDITION TO THE ORIGINAL SURVEY. THIS NOTICE MUST NOT BE ERASED.


FLOOR PLANS

69 EVANS STREET, FRESHWATER
L.G.A NORTHERN BEACHES

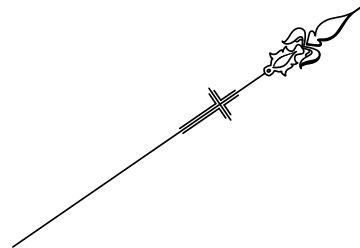

No.67 EVANS STREET
S.P. 115 8

LOT BOUNDARY

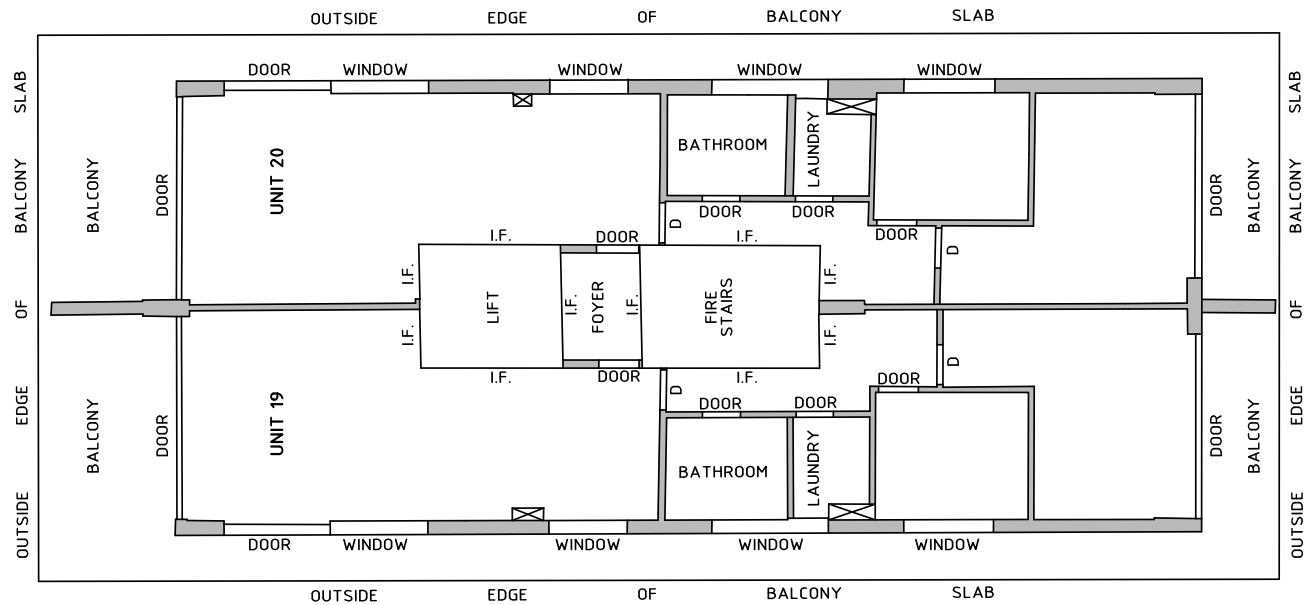

S.P. 5 2 9 0

No.71 EVANS STREET
S.P. 117 2 9

LEVEL 10

LEGEND:

- D DOOR
I.F. INTERNAL FACE OF WALL
DUCT (TO SCALE)

SHEET 10 OF 12



Beveridge Williams
incorporang Dunlop Thorpe
Registered Surveyors

Sydney: (02) 9283 6677


www.beveridgewilliams.com.au

CAD REFERENCE: 1801332_INTERNAL_181026.DWG

SURVEYORS REF. 1801332
VERSION 1
ORIGINAL SHEET SIZE A3
SURVEYOR: V.M. CHECKED: H.M.
DRAWN: A.F. DATE: 17.10.18

SCALE 1:150
0 1.5 3 4.5 6
LENGTHS ARE IN METRES


COPYRIGHT © 2018 BEVERIDGE WILLIAMS

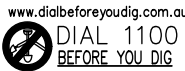

NO PART OF THIS SURVEY MAY BE REPRODUCED, STORED IN A RETRIEVAL SYSTEM OR TRANSMITTED IN ANY FORM, WITHOUT THE WRITTEN PERMISSION OF THE COPYRIGHT OWNER EXCEPT AS PERMITTED BY THE "COPYRIGHT ACT 1968". ANY PERMITTED PERMITTED DOWNLOADING, ELECTRONIC STORAGE, PRINT, COPY OR REPRODUCTION OF THIS SURVEY SHOULD CONTAIN NO ALTERATION OR ADDITION TO THE ORIGINAL SURVEY. THIS NOTICE MUST NOT BE ERASED.


FLOOR PLANS

69 EVANS STREET, FRESHWATER
L.G.A NORTHERN BEACHES

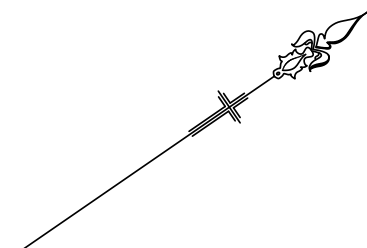

No.67 EVANS STREET
S.P. 115 8

LOT BOUNDARY

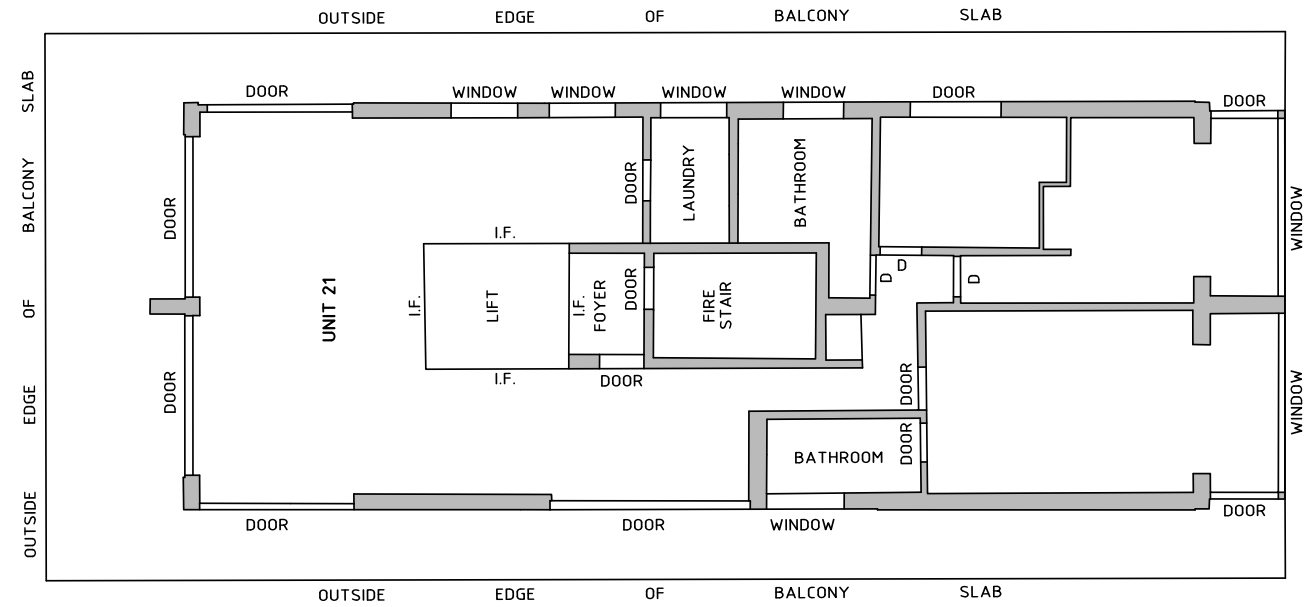

S.P. 5 2 9 0

LOT BOUNDARY
STREET
EVANS

No.71 EVANS STREET
S.P. 117 2 9

LOT BOUNDARY

LEVEL 11

- LEGEND:
- D DOOR
 - I.F. INTERNAL FACE OF WALL
 - DUCT (TO SCALE)

SHEET 11 OF 12




Beveridge Williams
incorporang Dunlop Thorpe
Registered Surveyors

Sydney: (02) 9283 6677 www.beveridgewilliams.com.au

SURVEYORS REF. 1801332
VERSION 1
SURVEYOR: V.M. CHECKED: H.M.
DRAWN: A.F. DATE: 17.10.18

ORIGINAL
SHEET SIZE
A3

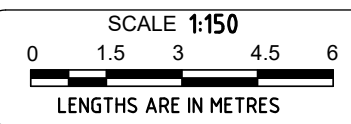

COPYRIGHT © 2018 BEVERIDGE WILLIAMS





NO PART OF THIS SURVEY MAY BE REPRODUCED, STORED IN A RETRIEVAL SYSTEM OR TRANSMITTED IN ANY FORM, WITHOUT THE WRITTEN PERMISSION OF THE COPYRIGHT OWNER EXCEPT AS PERMITTED BY THE "COPYRIGHT ACT 1968". ANY PERMITTED PERMITTED DOWNLOADING, ELECTRONIC STORAGE, PRINT, COPY OR REPRODUCTION OF THIS SURVEY SHOULD CONTAIN NO ALTERATION OR ADDITION TO THE ORIGINAL SURVEY. THIS NOTICE MUST NOT BE ERASED.

FLOOR PLANS

69 EVANS STREET, FRESHWATER
L.G.A NORTHERN BEACHES

CAD REFERENCE: 1801332_INTERNAL_181026.DWG

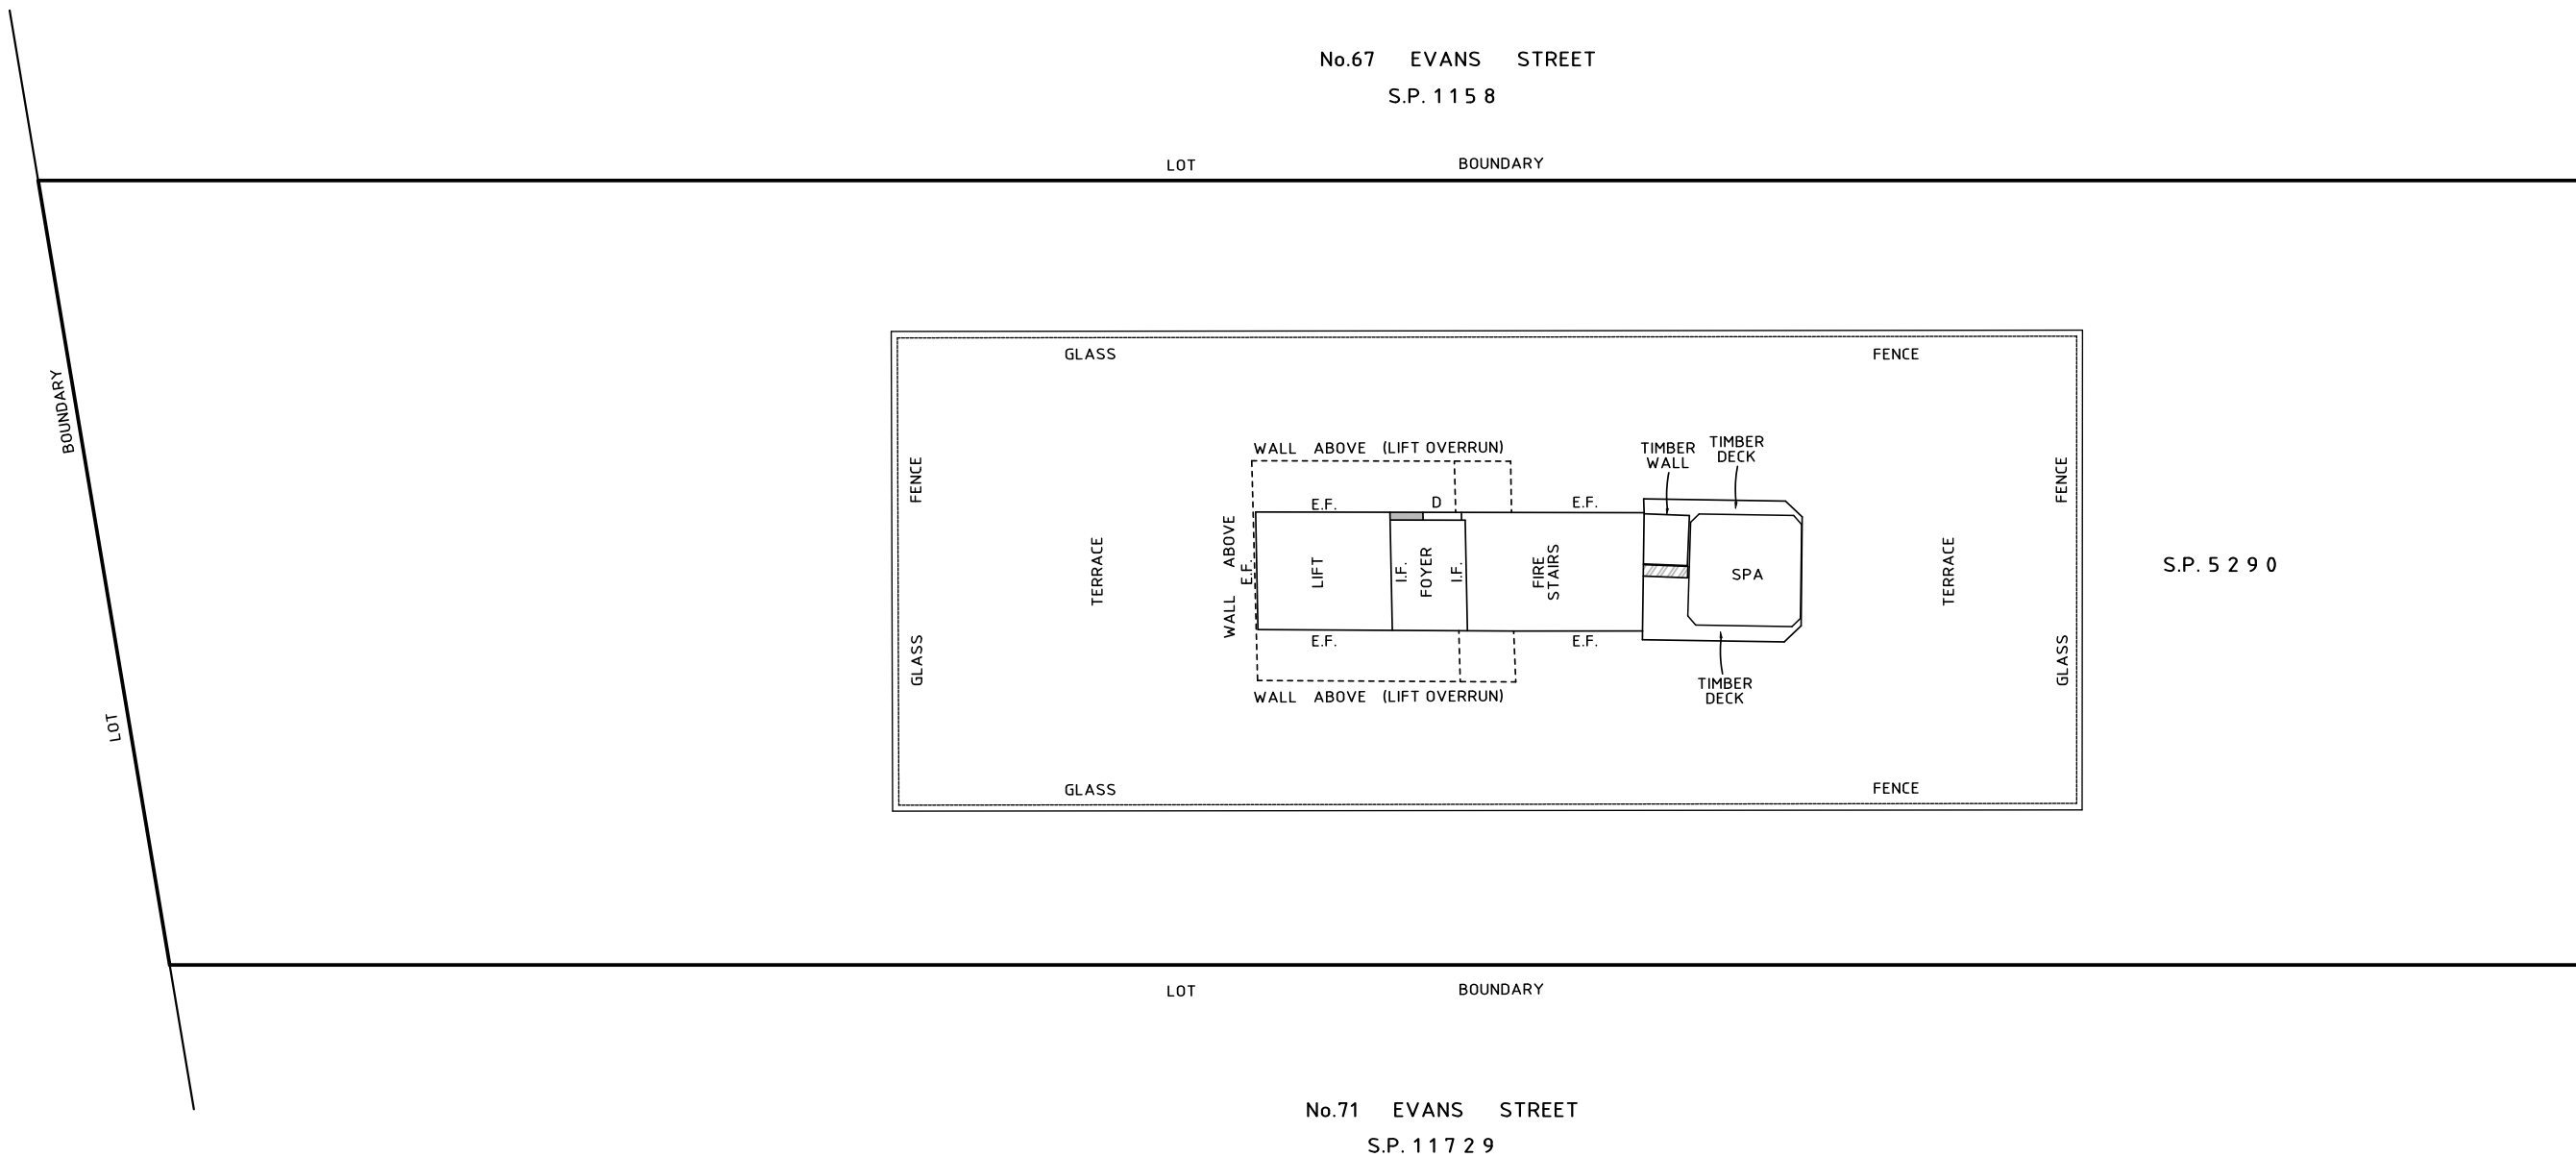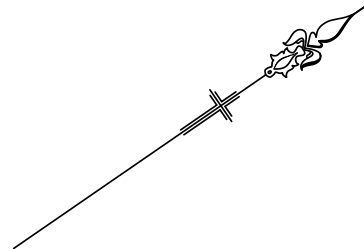

ROOF LEVEL

LEGEND:
E.F. EXTERNAL FACE OF WALL




Beveridge Williams
incorporang Dunlop Thorpe
Registered Surveyors


Sydney: (02) 9283 6677 www.beveridgewilliams.com.au

CAD REFERENCE: 1801332_INTERNAL_181026.DWG

SURVEYORS REF. 1801332
VERSION 1
ORIGINAL SHEET SIZE A3
SURVEYOR: V.M. CHECKED: H.M.
DRAWN: A.F. DATE: 17.10.18

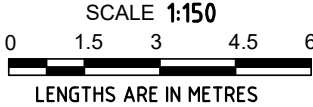

COPYRIGHT © 2018 BEVERIDGE WILLIAMS

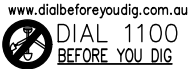

NO PART OF THIS SURVEY MAY BE REPRODUCED, STORED IN A RETRIEVAL SYSTEM OR TRANSMITTED IN ANY FORM, WITHOUT THE WRITTEN PERMISSION OF THE COPYRIGHT OWNER EXCEPT AS PERMITTED BY THE "COPYRIGHT ACT 1968". ANY PERMITTED PERMITTED DOWNLOADING, ELECTRONIC STORAGE, PRINT, COPY OR REPRODUCTION OF THIS SURVEY SHOULD CONTAIN NO ALTERATION OR ADDITION TO THE ORIGINAL SURVEY. THIS NOTICE MUST NOT BE ERASED.

FLOOR PLANS

69 EVANS STREET, FRESHWATER
L.G.A NORTHERN BEACHES