
 
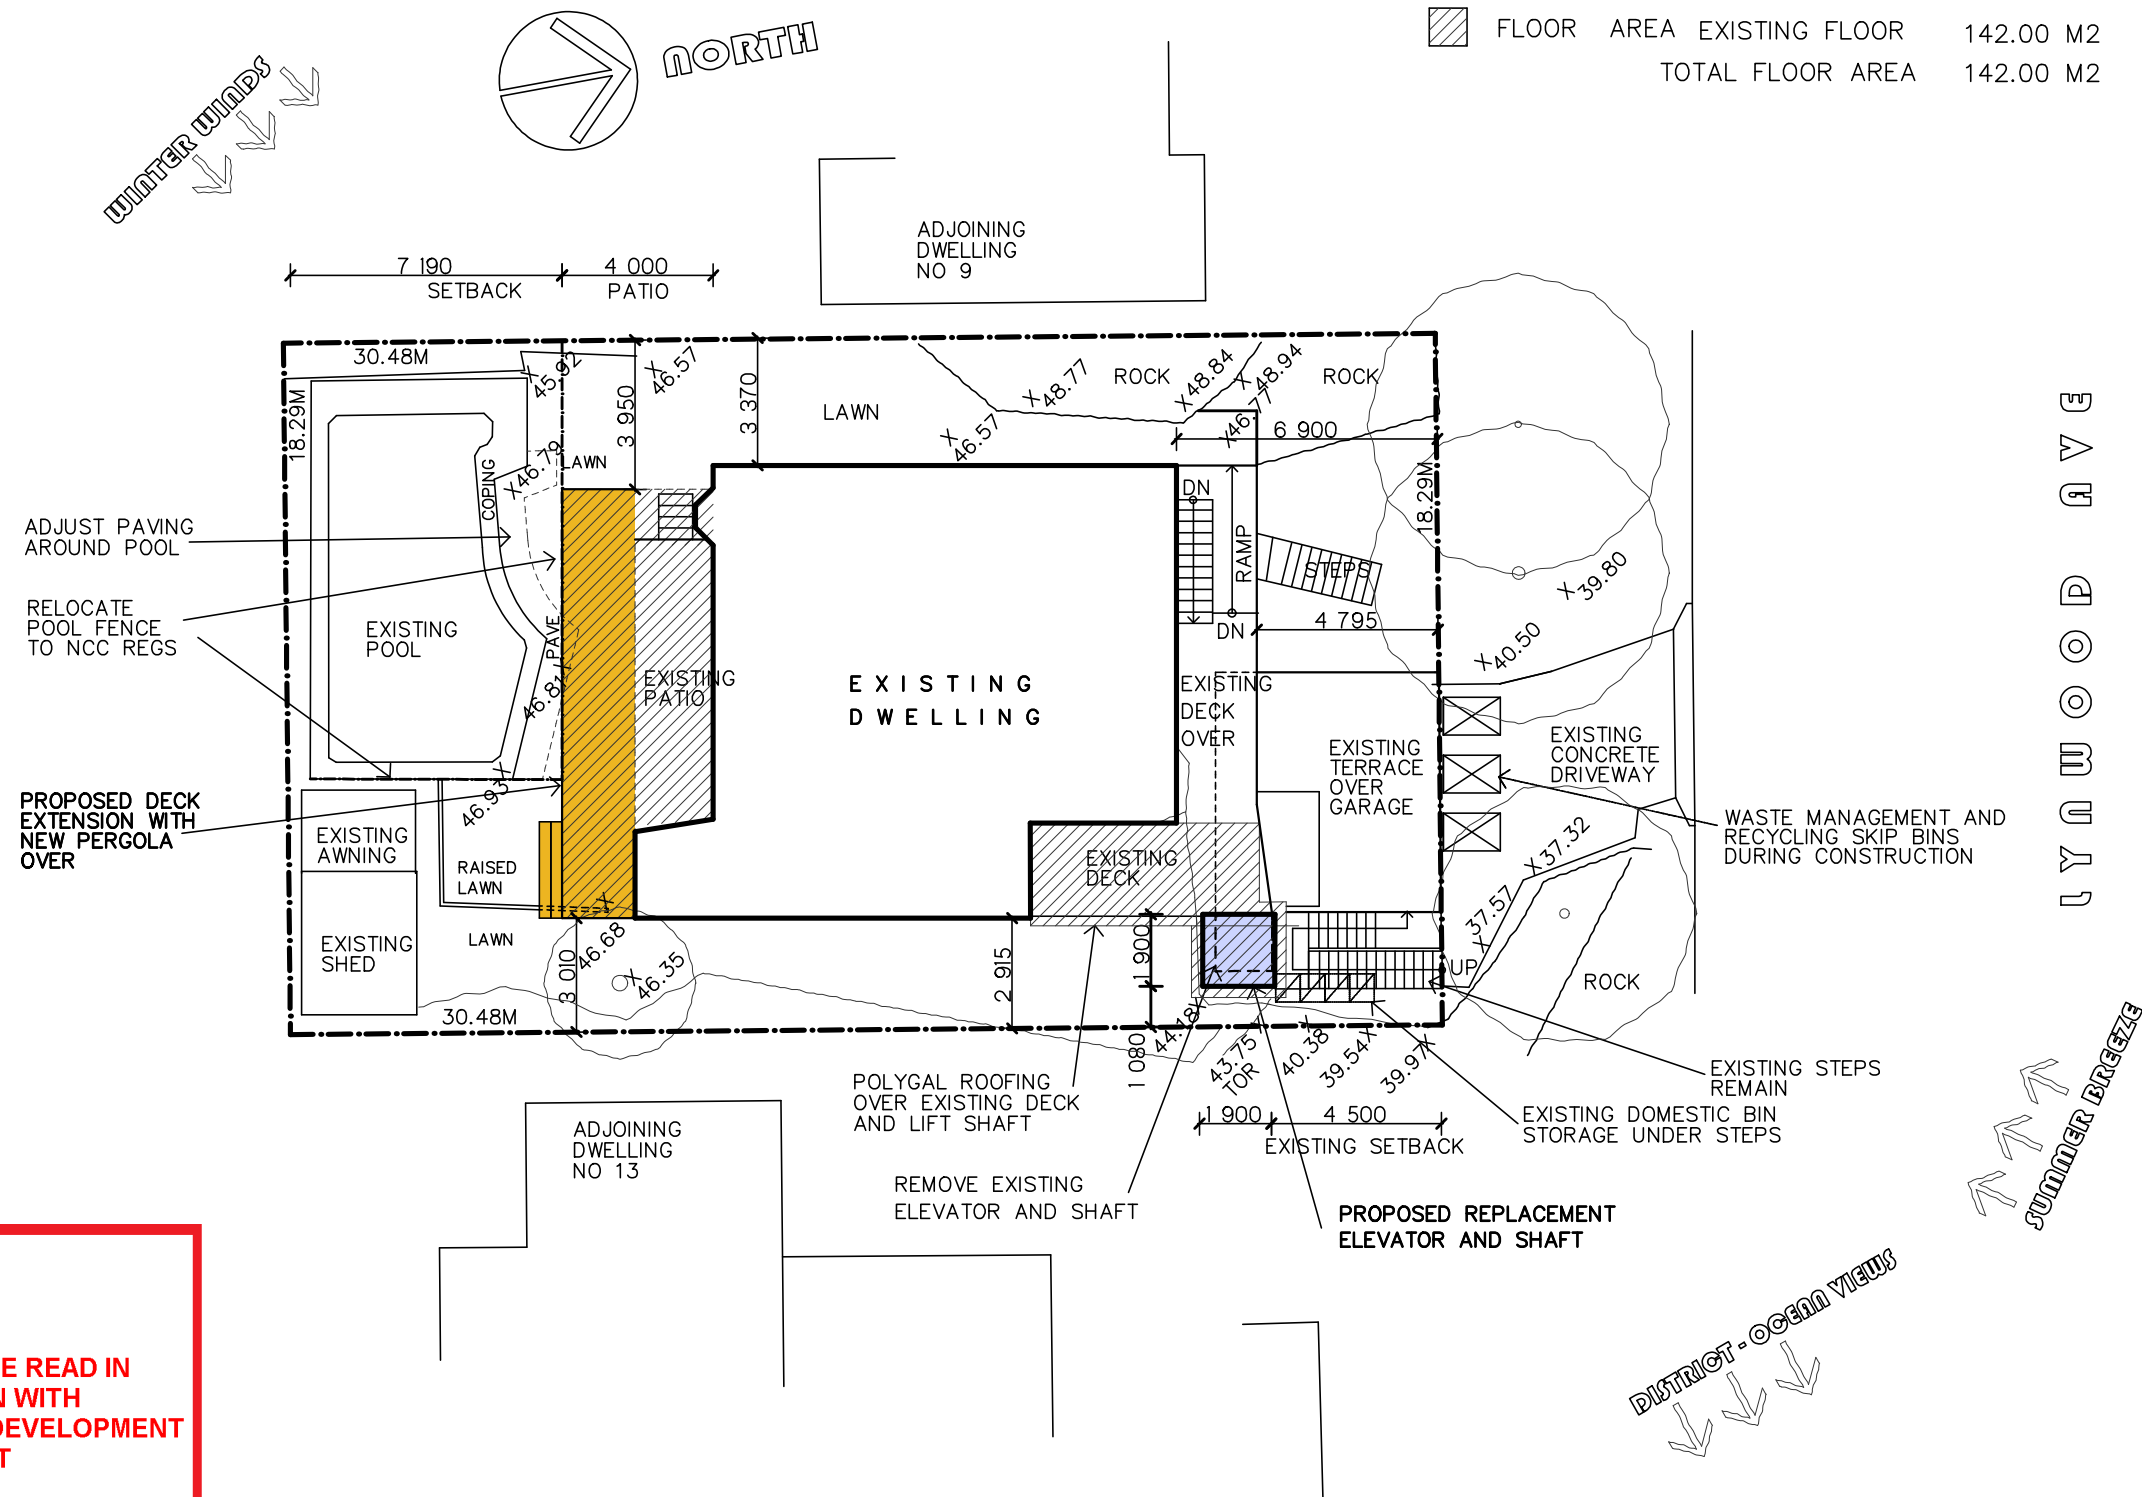
	SITE AREA	557.50M2	
	LANDSCAPE AREA	234.76 M2 42.10%	MIN REQUIRED 40% = 223 M2
	FLOOR AREA EXISTING FLOOR	142.00 M2	
	TOTAL FLOOR AREA	142.00 M2	NO CHANGE



 northern beaches council

THIS PLAN IS TO BE READ IN CONJUNCTION WITH THE CONDITIONS OF DEVELOPMENT CONSENT

DA2019/1042

SITE PLAN

SCALE 1:200

G M KETT PTY LTD




RESIDENTIAL BUILDING DESIGN
02-99711224
0429 33 11 34
email gregg@gmkett.com

ALL DIMENSIONS TO BE CHECKED ON SITE BY BUILDER PRIOR TO ORDERING MATERIALS OR COMMENCING ANY WORK AND COMPLY WITH THE NCC, NATIONAL CONSTRUCTION CODE AND AUST. STANDARDS AND COUNCIL CODES ALL DRAWINGS SUBJECT TO COPYRIGHT DO NOT SCALE OFF DRAWINGS

PROJECT: PROPOSED LIFT RENOVATION AND REAR PERGOLA
ADDRESS: 11 LYNWOOD AVE NARRAWEENA LOT 12 DP22811
CLIENT: MR IAN AND MRS LAMBERT



SCALES: 1: 100, 1: 50, 1: 200
DATE: 06-09-2019
DA- 1917
A1 OF 10

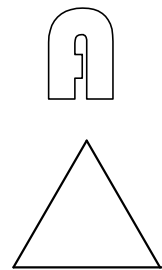

LINE OF DWELLING OVER

EXISTING GARAGE

EXISTING DRIVEWAY

EXISTING ROCK OUTCROP LINE

LINE OF EXISTING LIFT AND SHAFT TO BE REMOVED

LIFT

UP

1 500
EXISTING

1 080
PROPOSED

PROPOSED

200

200

1 500

1 900

4 500


BDY

EXISTING STAIRS

NEW LIFT AND SHAFT TO REPLACE EXISTING LIFT AND SHAFT TO MANUFACTURERS AND ENGINEERS DETAILS

BDY

EXISTING ROCK OUTCROP LINE

 northern beaches council

THIS PLAN IS TO BE READ IN CONJUNCTION WITH THE CONDITIONS OF DEVELOPMENT CONSENT

DA2019/1042

GARAGE LIFT FLOOR PLAN

SCALE 1:50

G M KETT PTY LTD



RESIDENTIAL BUILDING DESIGN
02-99711224
0429 33 11 34
email gregg@gmkett.com


ALL DIMENSIONS TO BE CHECKED ON SITE BY BUILDER PRIOR TO ORDERING MATERIALS OR COMMENCING ANY WORK AND COMPLY WITH THE NCC, NATIONAL CONSTRUCTION CODE AND AUST. STANDARDS AND COUNCIL CODES ALL DRAWINGS SUBJECT TO COPYRIGHT DO NOT SCALE OFF DRAWINGS

PROJECT:
ADDRESS:
CLIENT:

PROPOSED LIFT RENOVATION AND REAR PERGOLA
11 LYNWOOD AVE NARRAWEENA LOT 12 DP22811
MR IAN AND MRS LAMBERT



SCALES: 1: 100, 1: 50, 1: 200
DATE: 06-09-2019
DA-1917
A2 OF 10

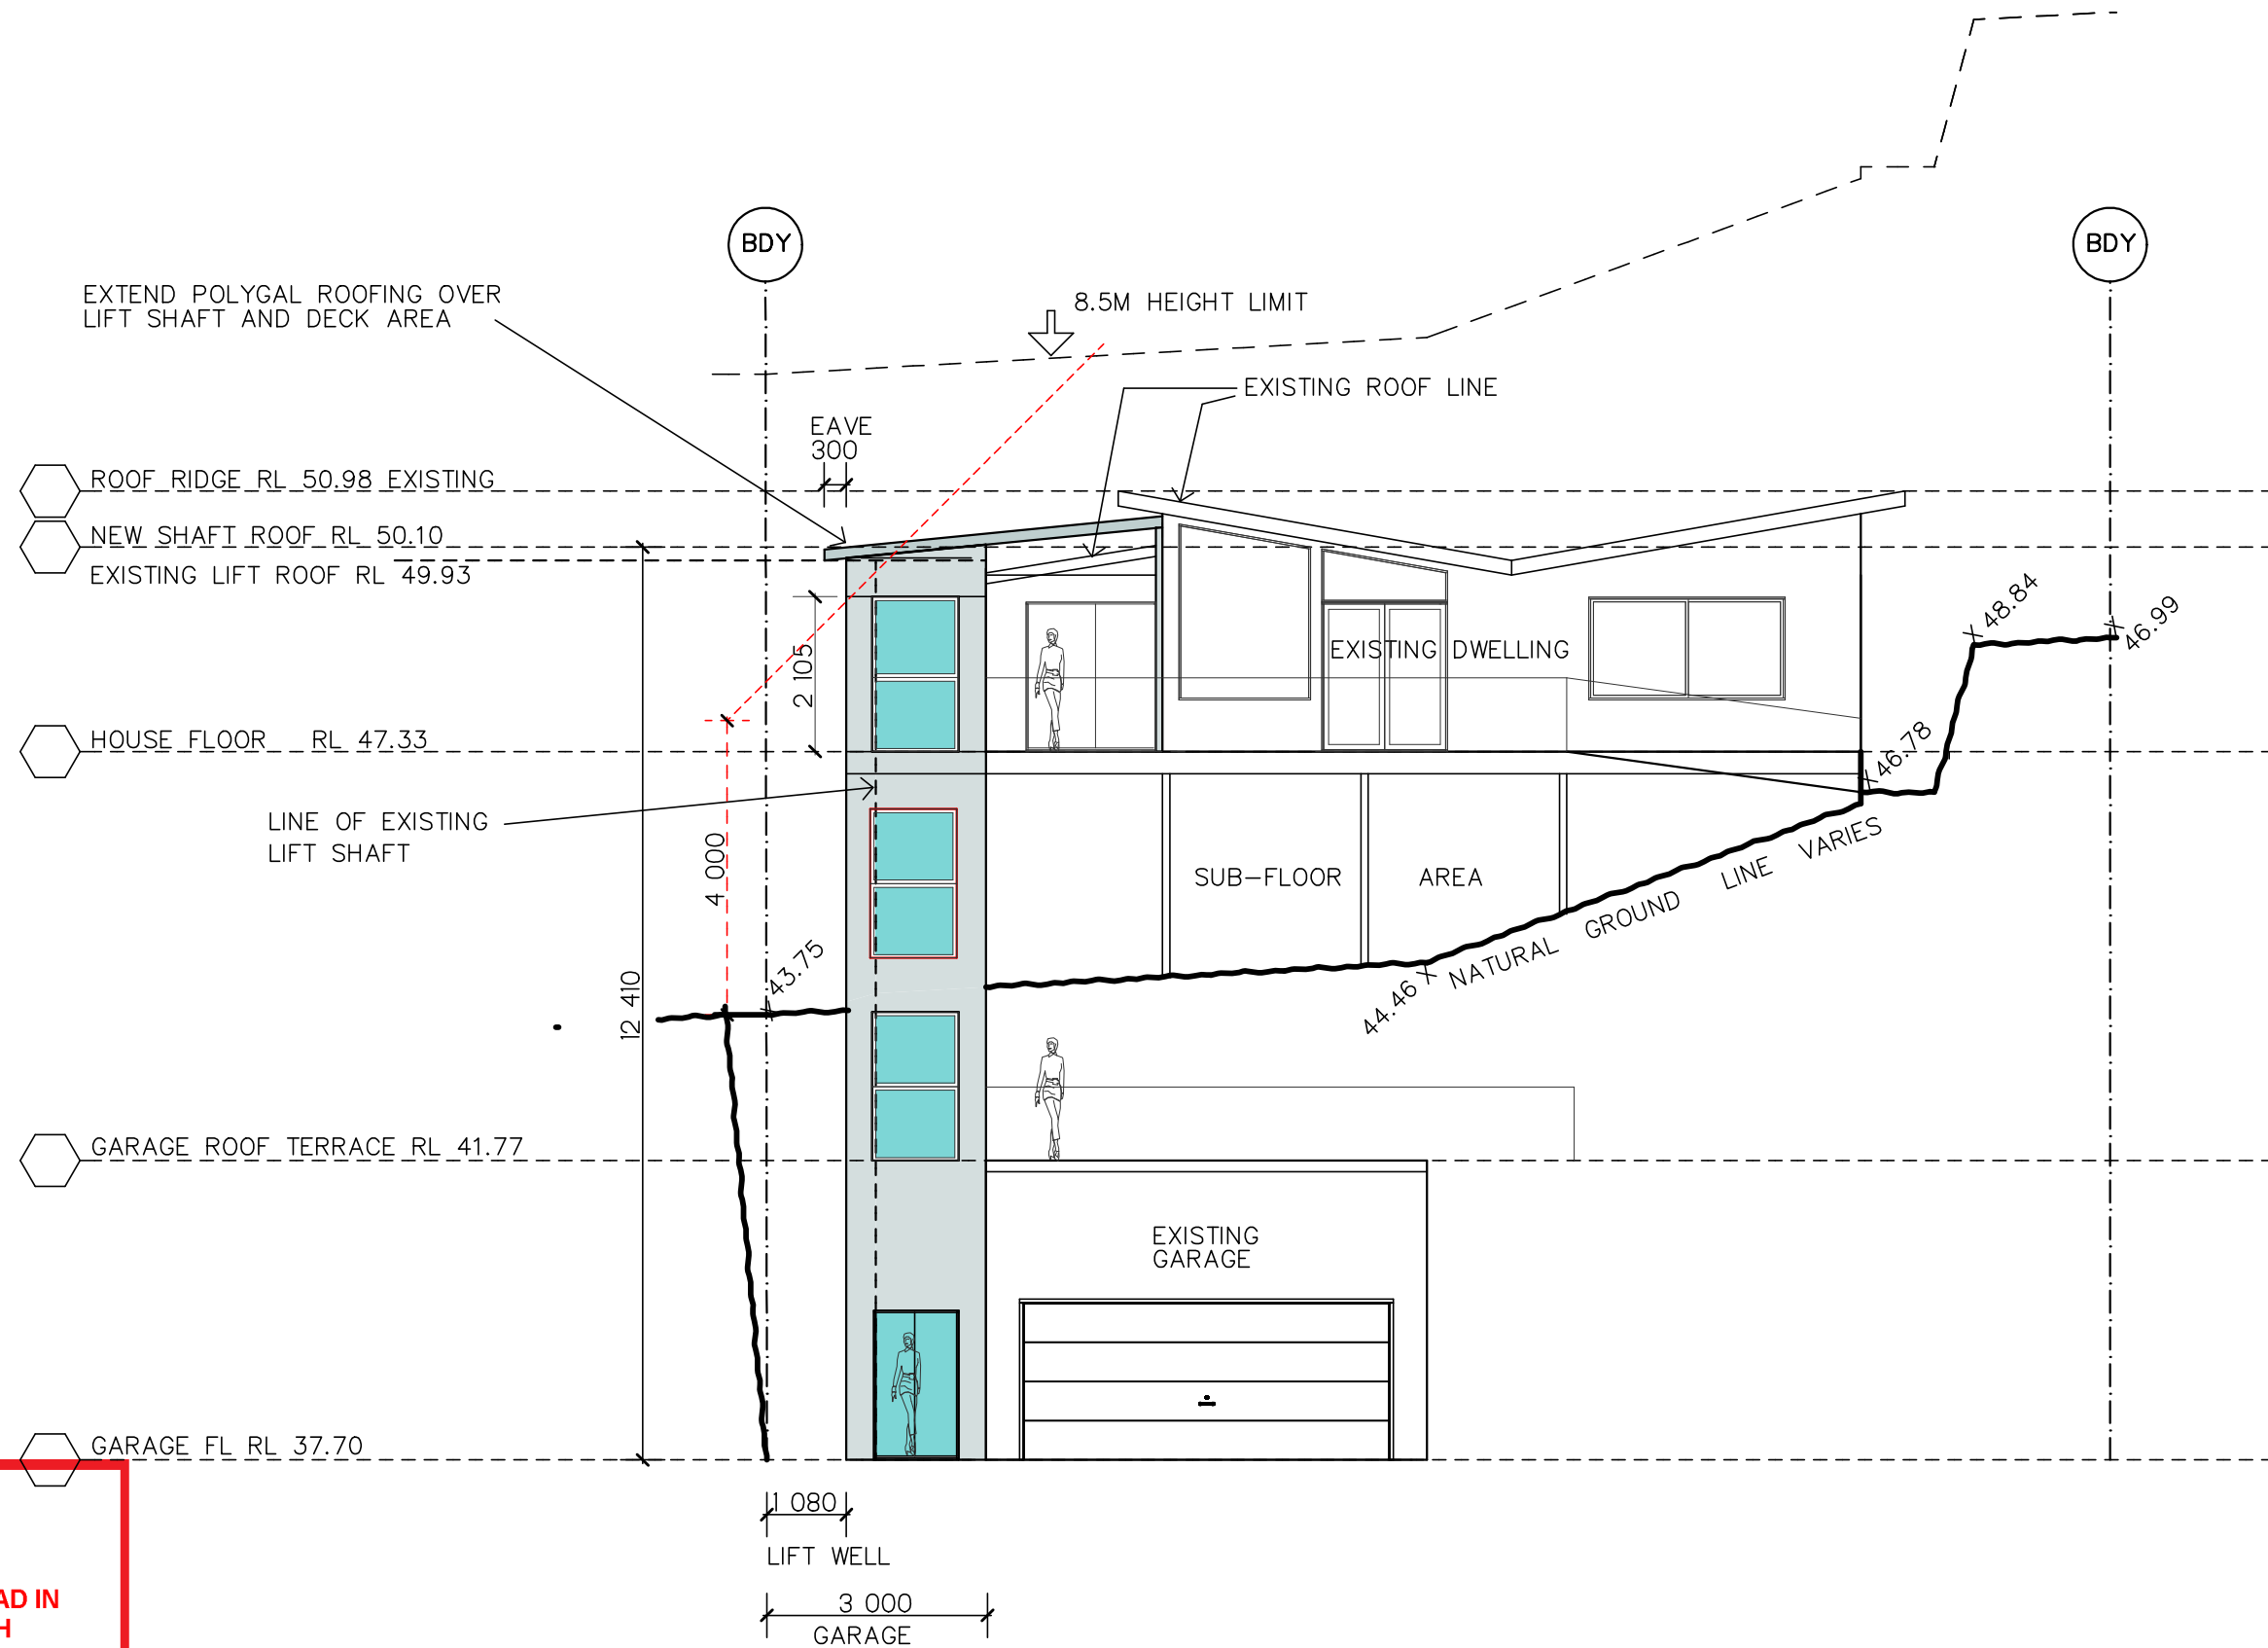

NORTH ELEVATION

SCALE 1:100



northern
beaches
council

THIS PLAN IS TO BE READ IN
CONJUNCTION WITH
THE CONDITIONS OF DEVELOPMENT
CONSENT

DA2019/1042

G M KETT PTY LTD



RESIDENTIAL BUILDING DESIGN
02-99711224
0429 33 11 34
email gregg@gmkett.com

ALL DIMENSIONS TO BE CHECKED ON SITE BY BUILDER PRIOR TO ORDERING MATERIALS
OR COMMENCING ANY WORK AND COMPLY WITH THE NCC, NATIONAL CONSTRUCTION CODE
AND AUST. STANDARDS AND COUNCIL CODES ALL DRAWINGS SUBJECT TO COPYRIGHT
DO NOT SCALE OFF DRAWINGS

PROJECT: PROPOSED LIFT RENOVATION AND REAR PERGOLA
ADDRESS: 11 LYNWOOD AVE NARRAWEENA LOT 12 DP22811
CLIENT: MR IAN AND MRS LAMBERT




SCALES: 1: 100, 1: 50, 1: 200

DATE: 06-09-2019

DA-1917

A4 OF 10

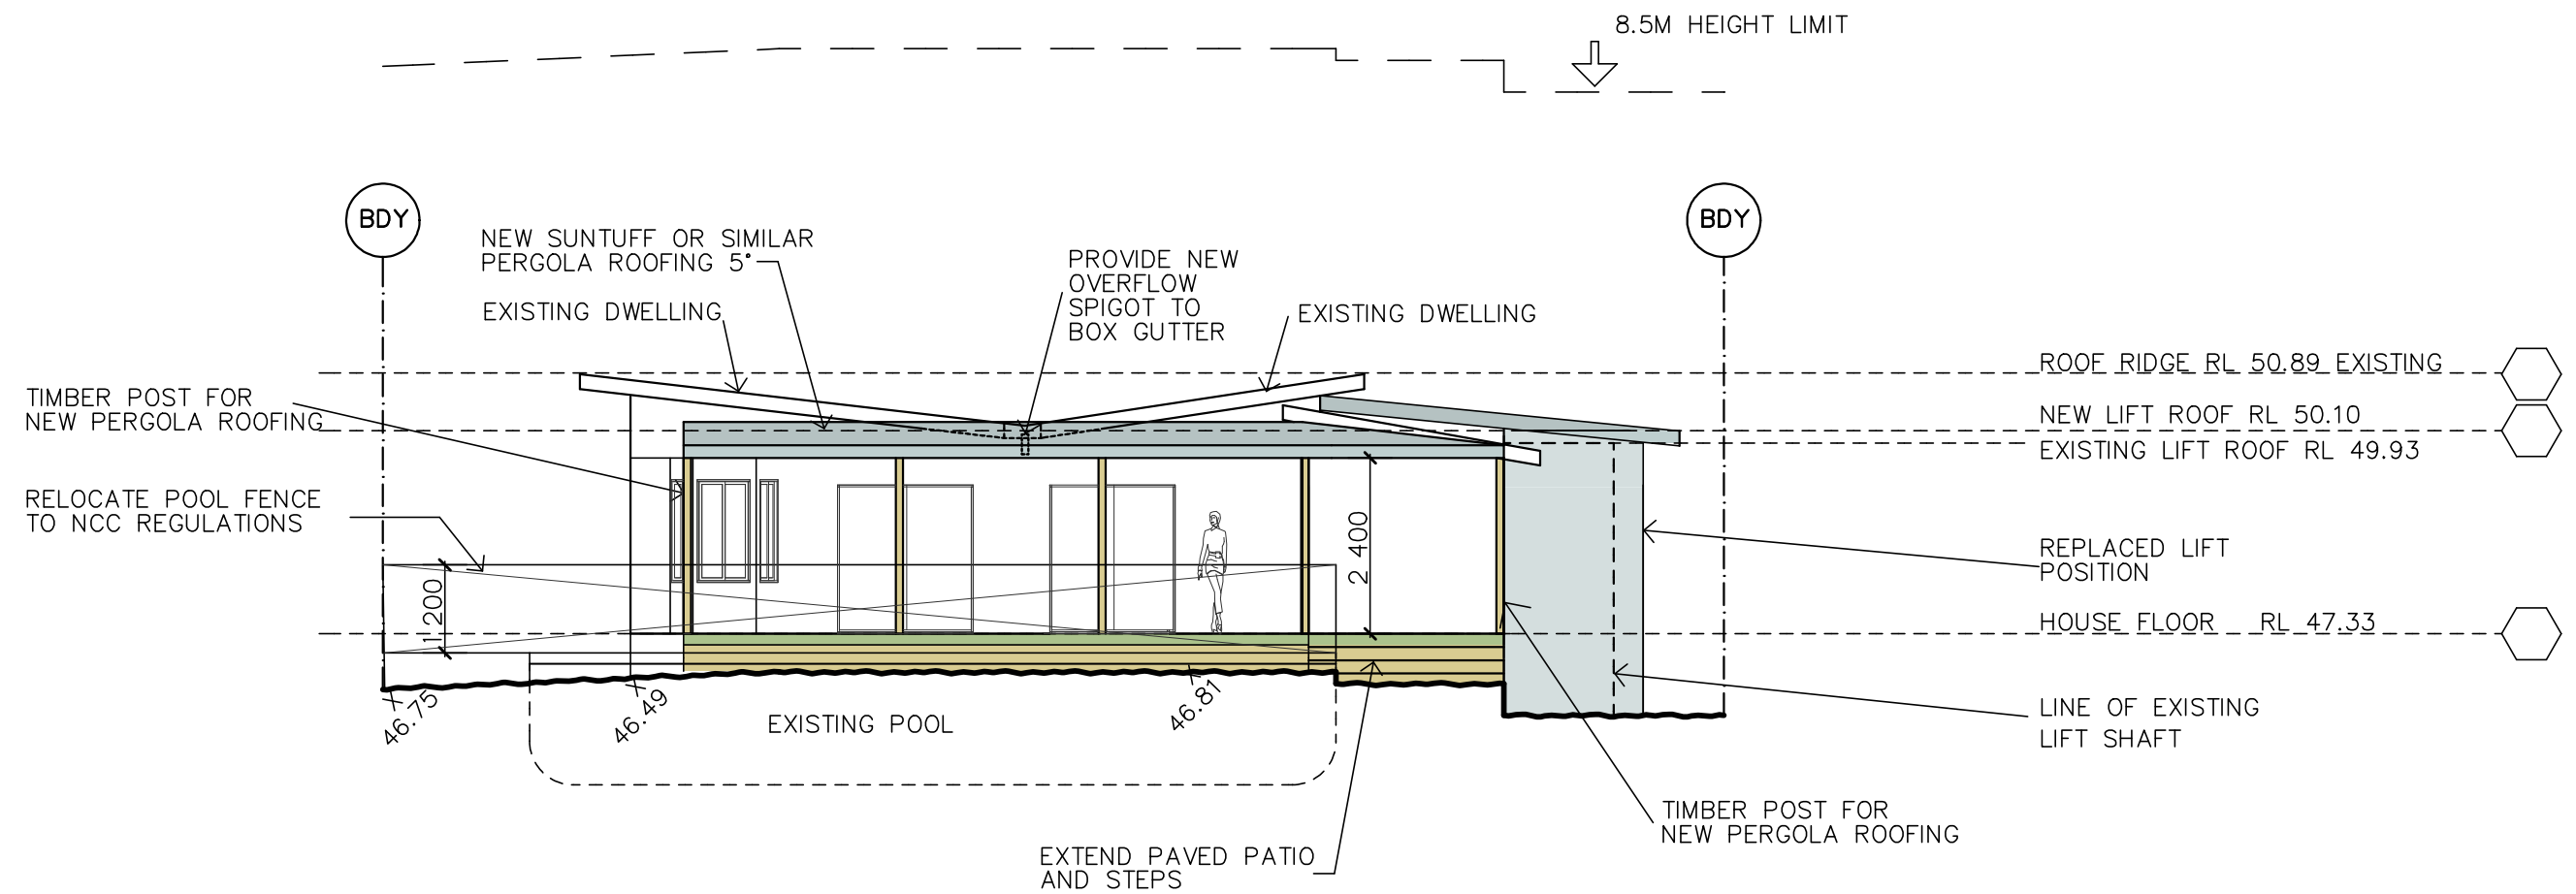

SOUTH ELEVATION SCALE 1:100



THIS PLAN IS TO BE READ IN
CONJUNCTION WITH
THE CONDITIONS OF DEVELOPMENT
CONSENT

DA2019/1042

G M KETT PTY LTD



RESIDENTIAL BUILDING DESIGN
02-99711224
0429 33 11 34
email gregg@gmkett.com

ALL DIMENSIONS TO BE CHECKED ON SITE BY BUILDER PRIOR TO ORDERING MATERIALS
OR COMMENCING ANY WORK AND COMPLY WITH THE NCC, NATIONAL CONSTRUCTION CODE
AND AUST. STANDARDS AND COUNCIL CODES ALL DRAWINGS SUBJECT TO COPYRIGHT
DO NOT SCALE OFF DRAWINGS

PROJECT: PROPOSED LIFT RENOVATION AND REAR PERGOLA
ADDRESS: 11 LYNWOOD AVE NARRAWEENA LOT 12 DP22811
CLIENT: MR IAN AND MRS LAMBERT




SCALES: 1: 100, 1: 50, 1: 200

DATE: 06-09-2019

DA- 1917

A6 OF 10

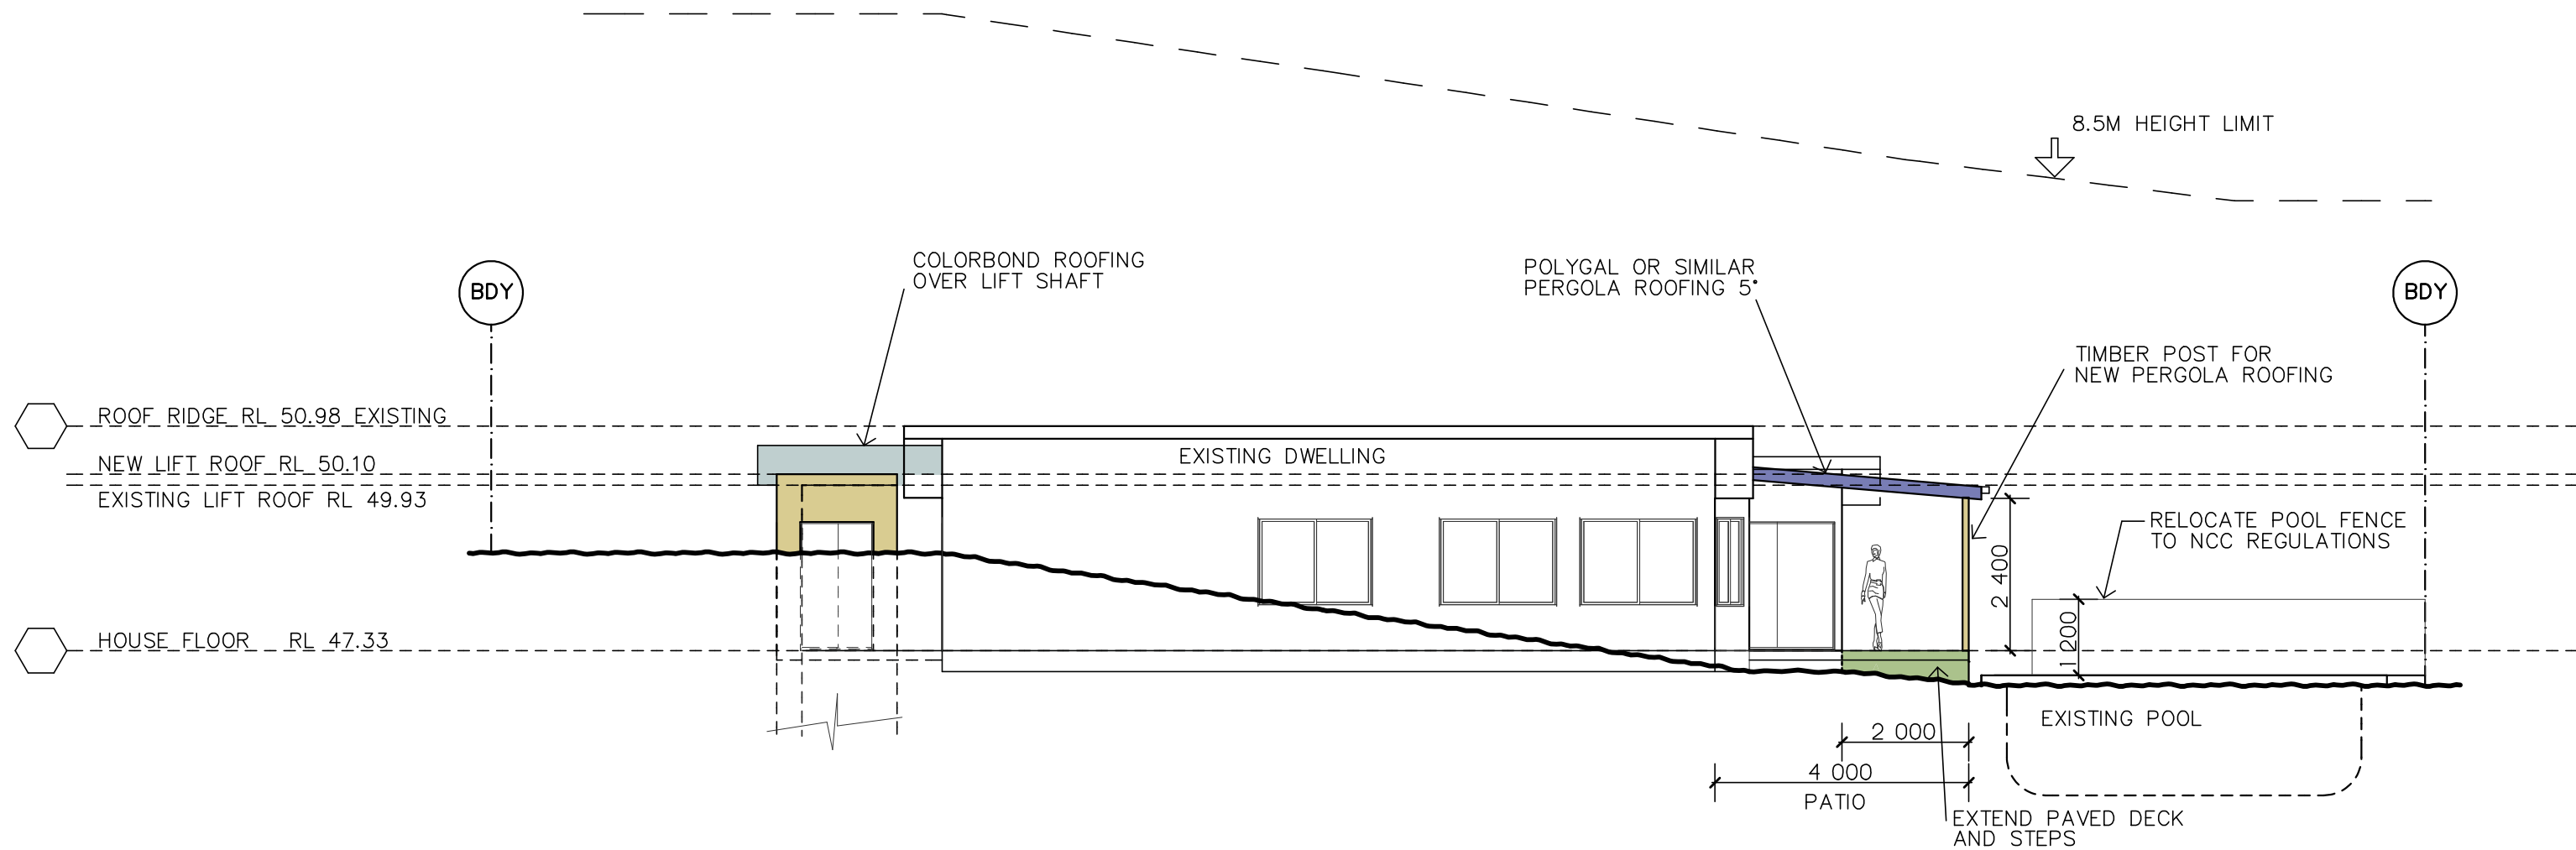

WEST ELEVATION

SCALE 1:100



northern
beaches
council

**THIS PLAN IS TO BE READ IN
CONJUNCTION WITH
THE CONDITIONS OF DEVELOPMENT
CONSENT**

DA2019/1042

G M KETT PTY LTD



RESIDENTIAL BUILDING DESIGN
02-99711224
0429 33 11 34
email gregg@gmkett.com

ALL DIMENSIONS TO BE CHECKED ON SITE BY BUILDER PRIOR TO ORDERING MATERIALS
OR COMMENCING ANY WORK AND COMPLY WITH THE NCC, NATIONAL CONSTRUCTION CODE
AND AUST. STANDARDS AND COUNCIL CODES ALL DRAWINGS SUBJECT TO COPYRIGHT
DO NOT SCALE OFF DRAWINGS

PROJECT:
ADDRESS:
CLIENT:

PROPOSED LIFT RENOVATION AND REAR PERGOLA
11 LYNWOOD AVE NARRAWEENA LOT 12 DP22811
MR IAN AND MRS LAMBERT



SCALES: 1: 100, 1: 50, 1: 200

DATE: 06-09-2019
DA-1917
A7 OF 10