

## DEVELOPMENT APPLICATION

[illegible]


**Scentre Design & Construction**  
*Specialist protection specialists*




## WARRINGAH


Scentre Design and Construction Pty Limited  
85 Castlereagh Street. Sydney NSW 2000  
Phone (02) 9358 7000 Fax (02) 9028 8500  
GPO Box 4004 Sydney NSW 2001  
ACN 000 267 265


Drawing No.	Revision
<b>SDC-01.0001</b>	<b>C</b>

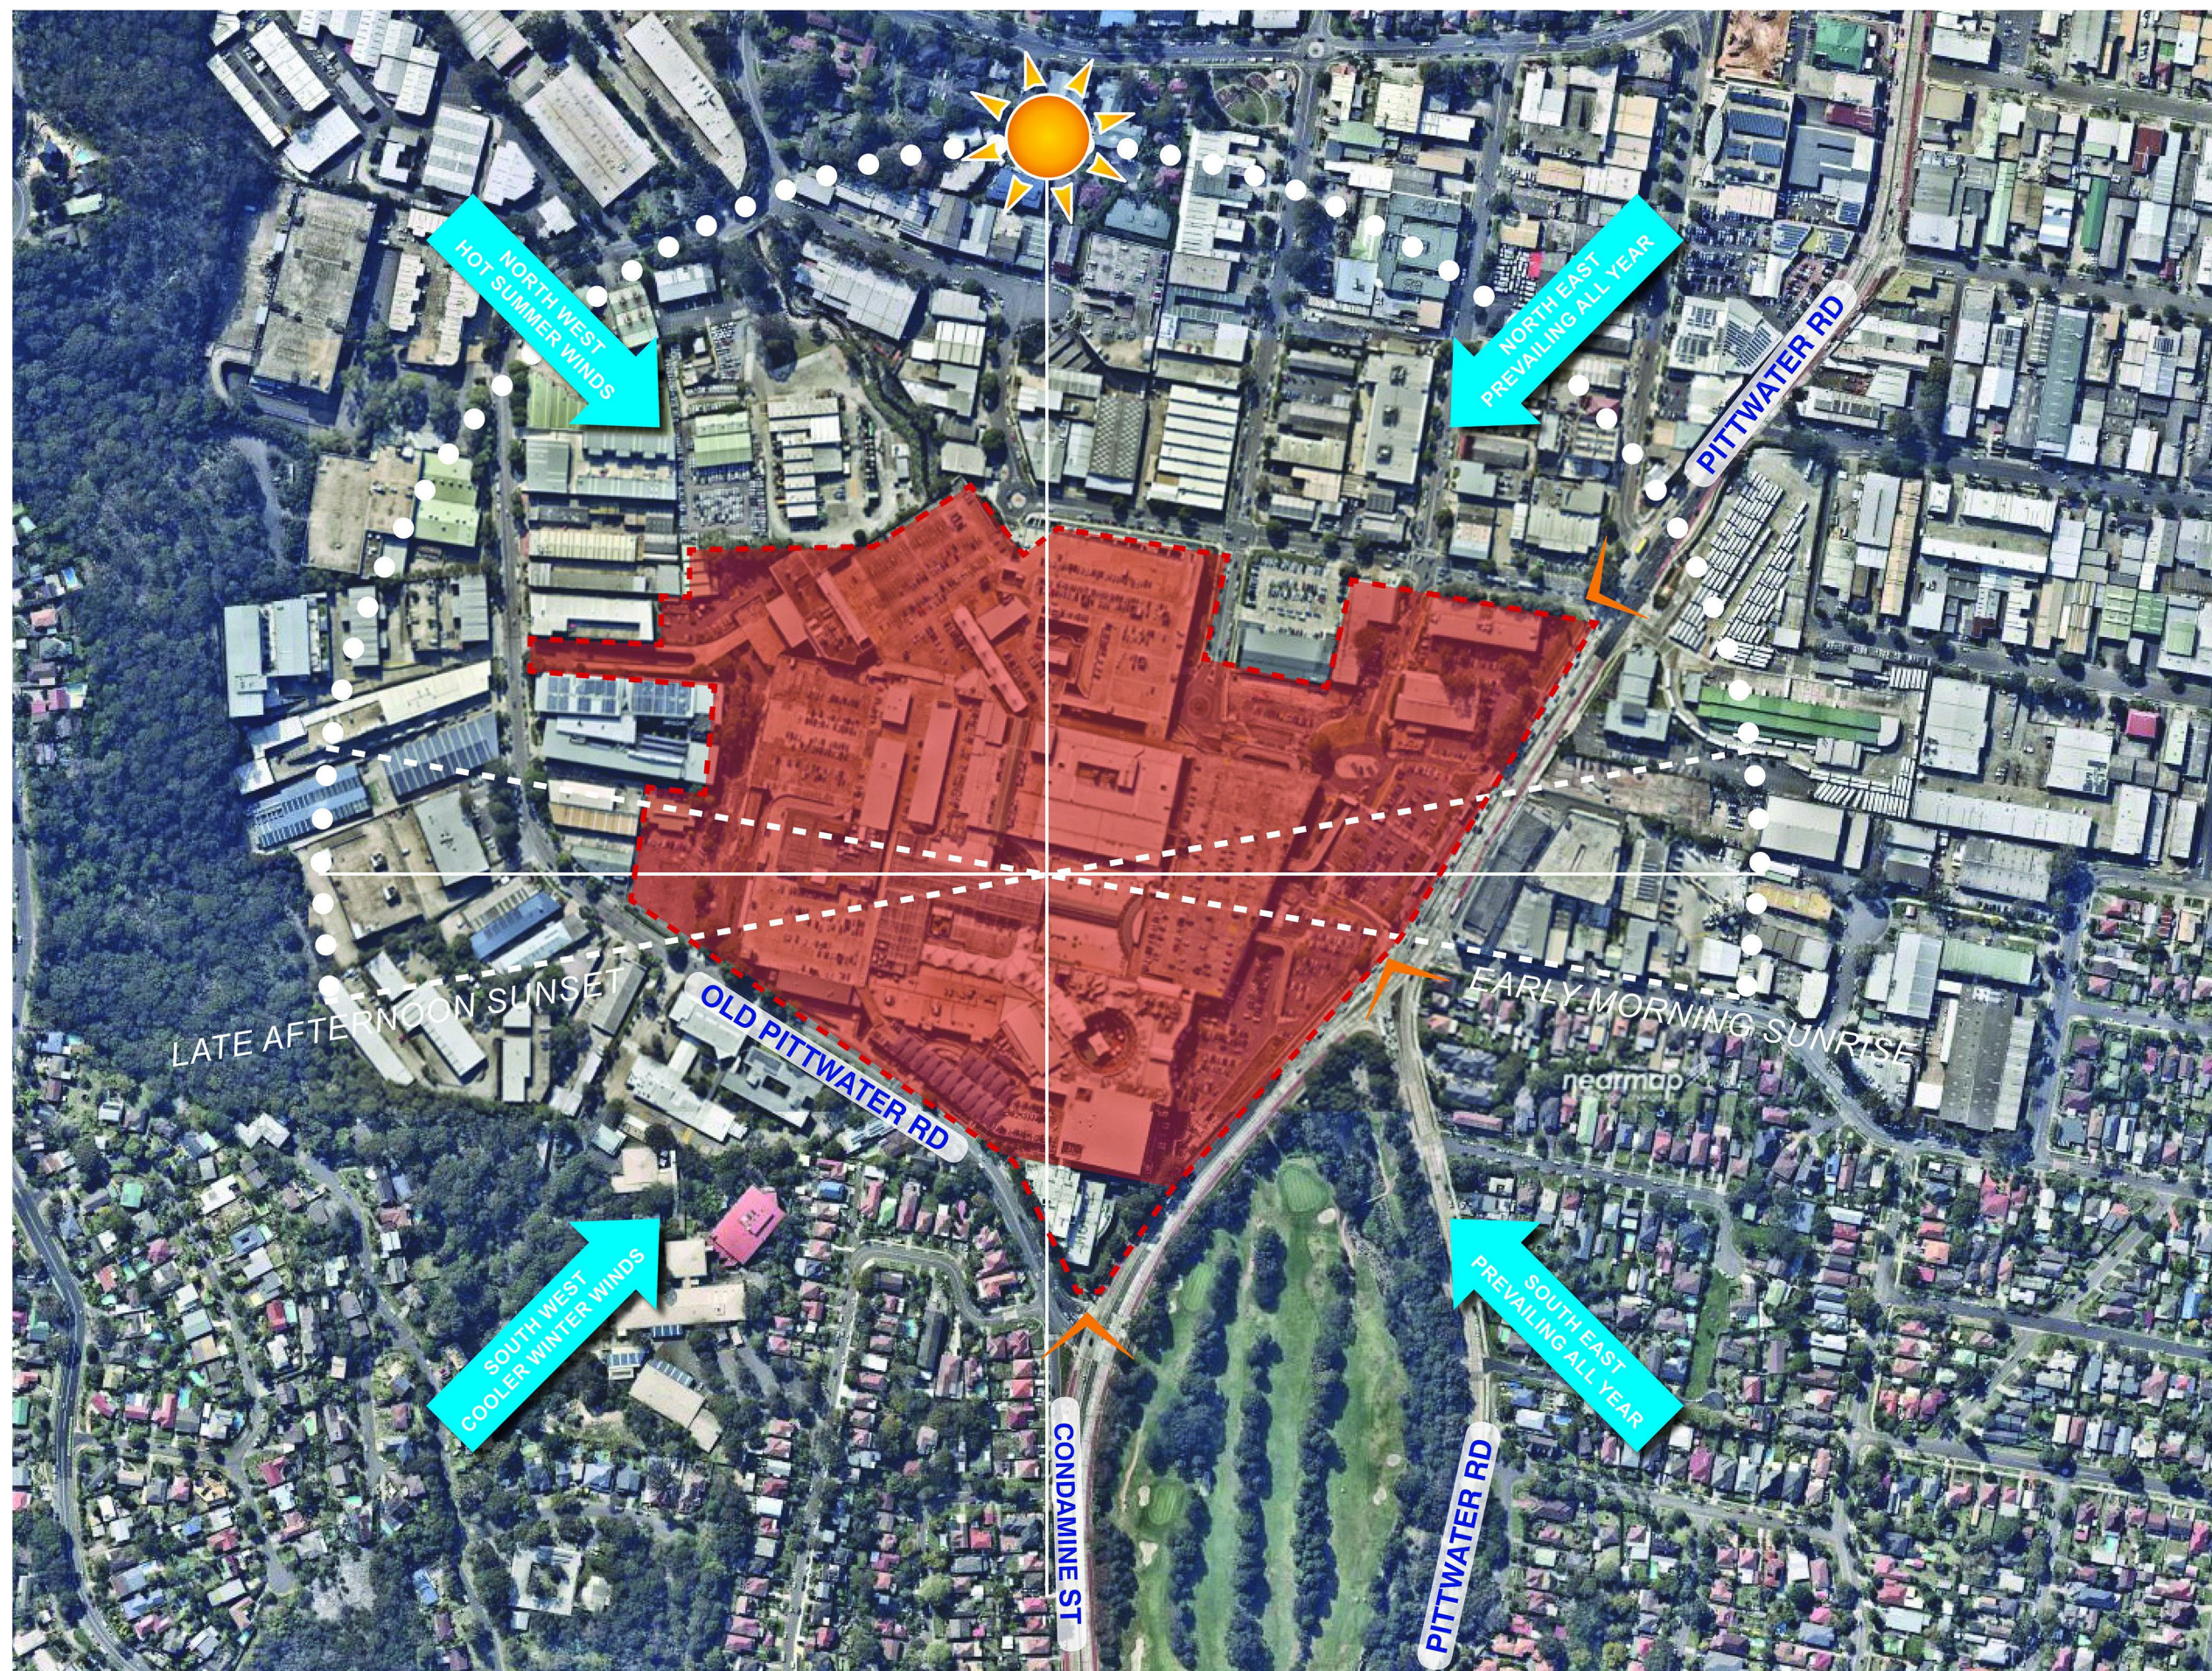

## SITE ANALYSIS


SITE 

WINDS 

ADDRESS POINT 

[illegible]

B	23/04/2021	LS	BK	DA ISSUE
A	01/04/2021	HK	BK	DRAFT ISSUE FOR INFORMATION
Rev	Date	By	Chk	Description

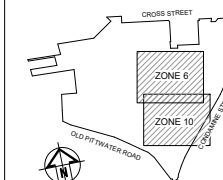

AMP CAPITAL 

SCENTRE GROUP

Scentre Design & Construction



General Note

ALL DIMENSIONS TO BE CHECKED ON SITE. WRITTEN DIMENSIONS ONLY TO BE USED. REFER TO  
 DETAIL DRAWINGS, STRUCTURAL, MECHANICAL & SERVICES DRAWINGS BEFORE COMMENCING  
 WORK. REFER ANY DISCREPANCIES TO THE ARCHITECT. DO NOT SCALE FROM DRAWINGS.  
 COPYRIGHT OF THE DESIGN SHOWN HEREIN IS RETAINED BY SCENTRE DESIGN AND CONSTRUCTION.  
 WRITTEN AUTHORITY IS REQUIRED FOR ANY REPRODUCTION.

SCENTRE GROUP

SCENTRE GROUP

Creating Extra-ordinary Places, Connecting & Enriching Communities

## WARRINGAH

## WARNING

DEVELOPMENT APPLICATION

Scentre Design and Construction Pty Limited  
85 Castlereagh Street. Sydney NSW 2000

Phone (02) 9358 7000 Fax (02) 9028 8500  
GPO Box 4004 Sydney NSW 2001

ACN 000 267 265

## STAGE 2B

## STAGE 2D

### SITE CONTEXT

## SITE CONTEXT ANALYSIS

## ANALYSIS

Drawing Scale	Scale Bar 1:1
---------------	---------------

NTS 

Project No.	Plot Date
D11761	23/04/2021

DI11761 10:46:49 AM


Drawing No.	Revision
-------------	----------

SDC-01 0002 B

050-01.0002

REVISED

---

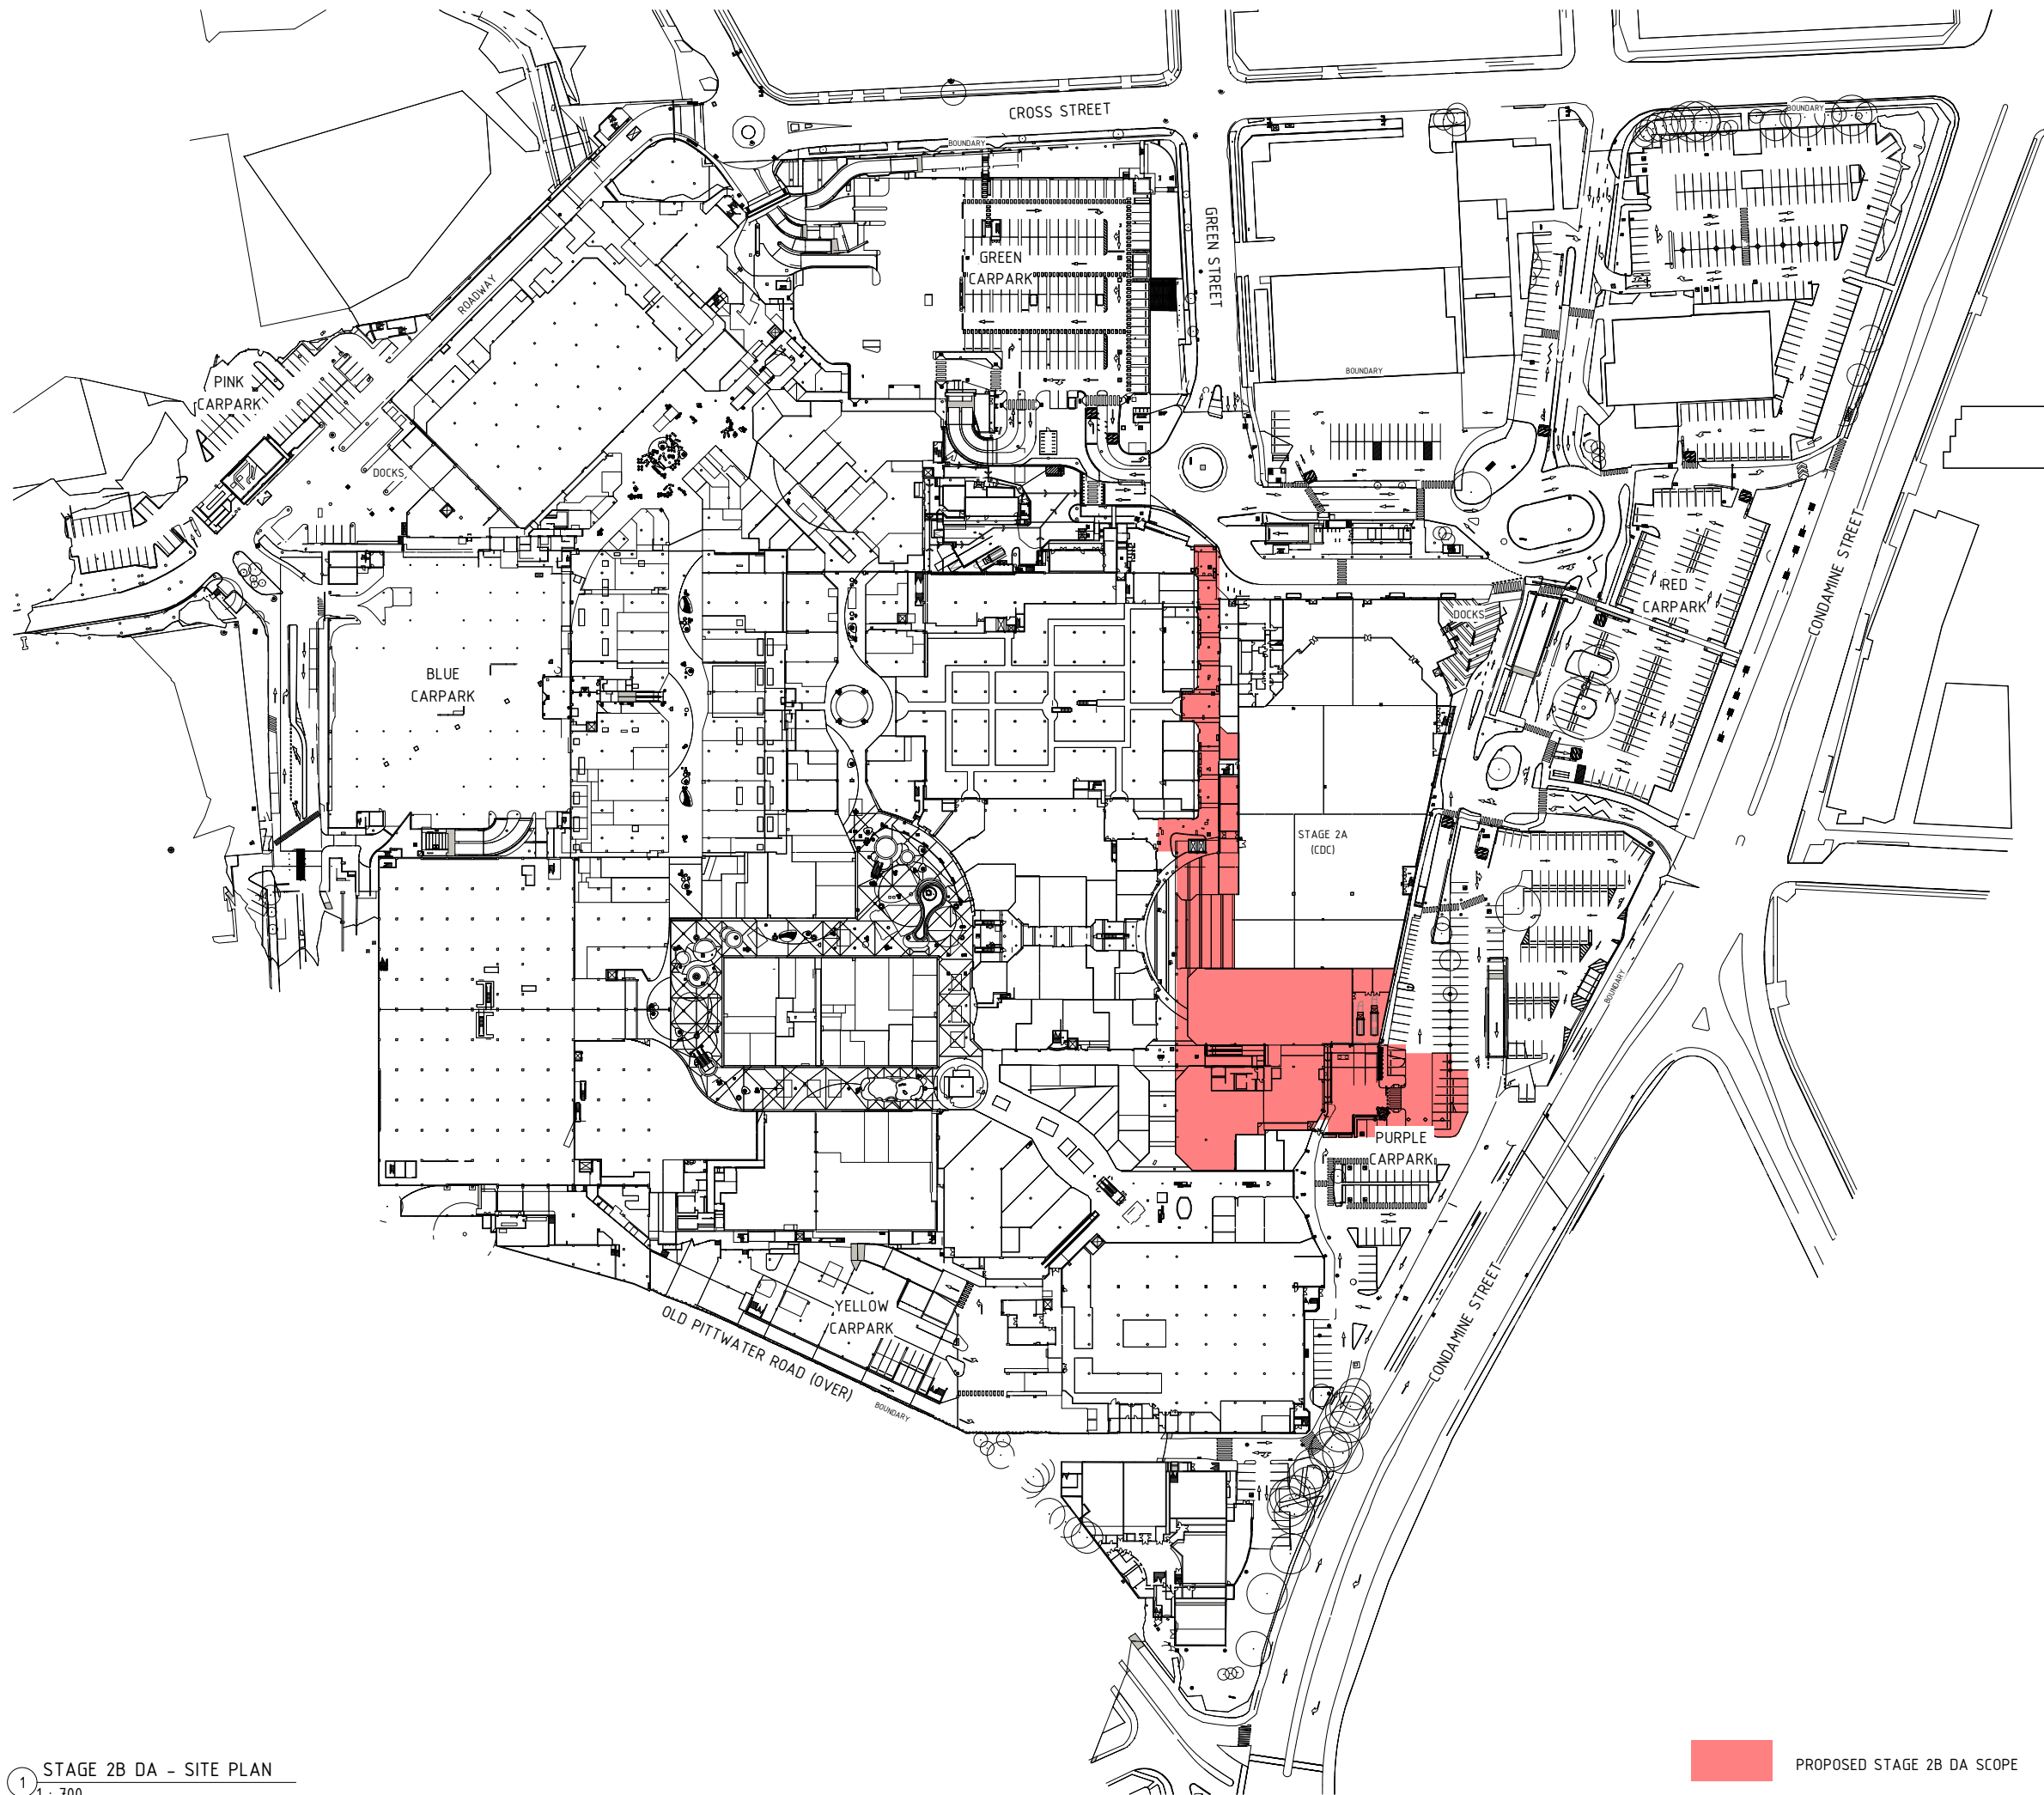


1 STAGE 2B DA - SITE PLAN  
1:700

PROPOSED STAGE 2B DA SCOPE

C 12/05/2021 1:5 PM SA ISSUE  
S 12/05/2021 1:5 PM SA ISSUE  
P 12/05/2021 1:5 PM SA ISSUE FOR INFORMATION

SITE ADDRESS: 145 OLD PITTWATER ROAD, BROOKVALE NSW 2100

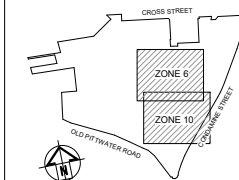

**SCENTRE GROUP**  
Scentre Design & Construction  
"people protecting people"



General Note:  
ALL DIMENSIONS TO BE CHECKED ON SITE. WHITE DIMENSIONS ONLY TO BE USED. REFER TO ALL  
OTHER DRAWINGS, SPECIFICATIONS, MEMORANDA & NOTICES FOR ANY CHANGES TO THE  
DESIGN. THE DESIGNER IS NOT RESPONSIBLE FOR THE ACCURACY OF THE INFORMATION PROVIDED  
HEREIN. THE DESIGNER IS NOT RESPONSIBLE FOR THE ACCURACY OF THE INFORMATION PROVIDED  
HEREIN. THE DESIGNER IS NOT RESPONSIBLE FOR THE ACCURACY OF THE INFORMATION PROVIDED  
HEREIN.

**SCENTRE GROUP**  
Creating Extra-ordinary Places. Connecting & Enriching Communities  
**WARRINGAH**  
DEVELOPMENT APPLICATION

Scentre Design and Construction Pty Limited  
85 Castlereagh Street, Sydney NSW 2000  
Phone (02) 9555 7000 Fax (02) 9028 8500  
GPO Box 4004 Sydney NSW 2001  
ACN 060 287 265

**STAGE 2B  
SITE PLAN**

Drawing Scale: 1:700  
Project No: D11761  
Plot Date: 12/05/2021  
Plot Time: 12:34:30 PM

**SDC-01.0004** **C**


DEVELOPMENT APPLICATION

PRINT IN COLOUR






**LEGEND**  
AREA NOT IN SCOPE

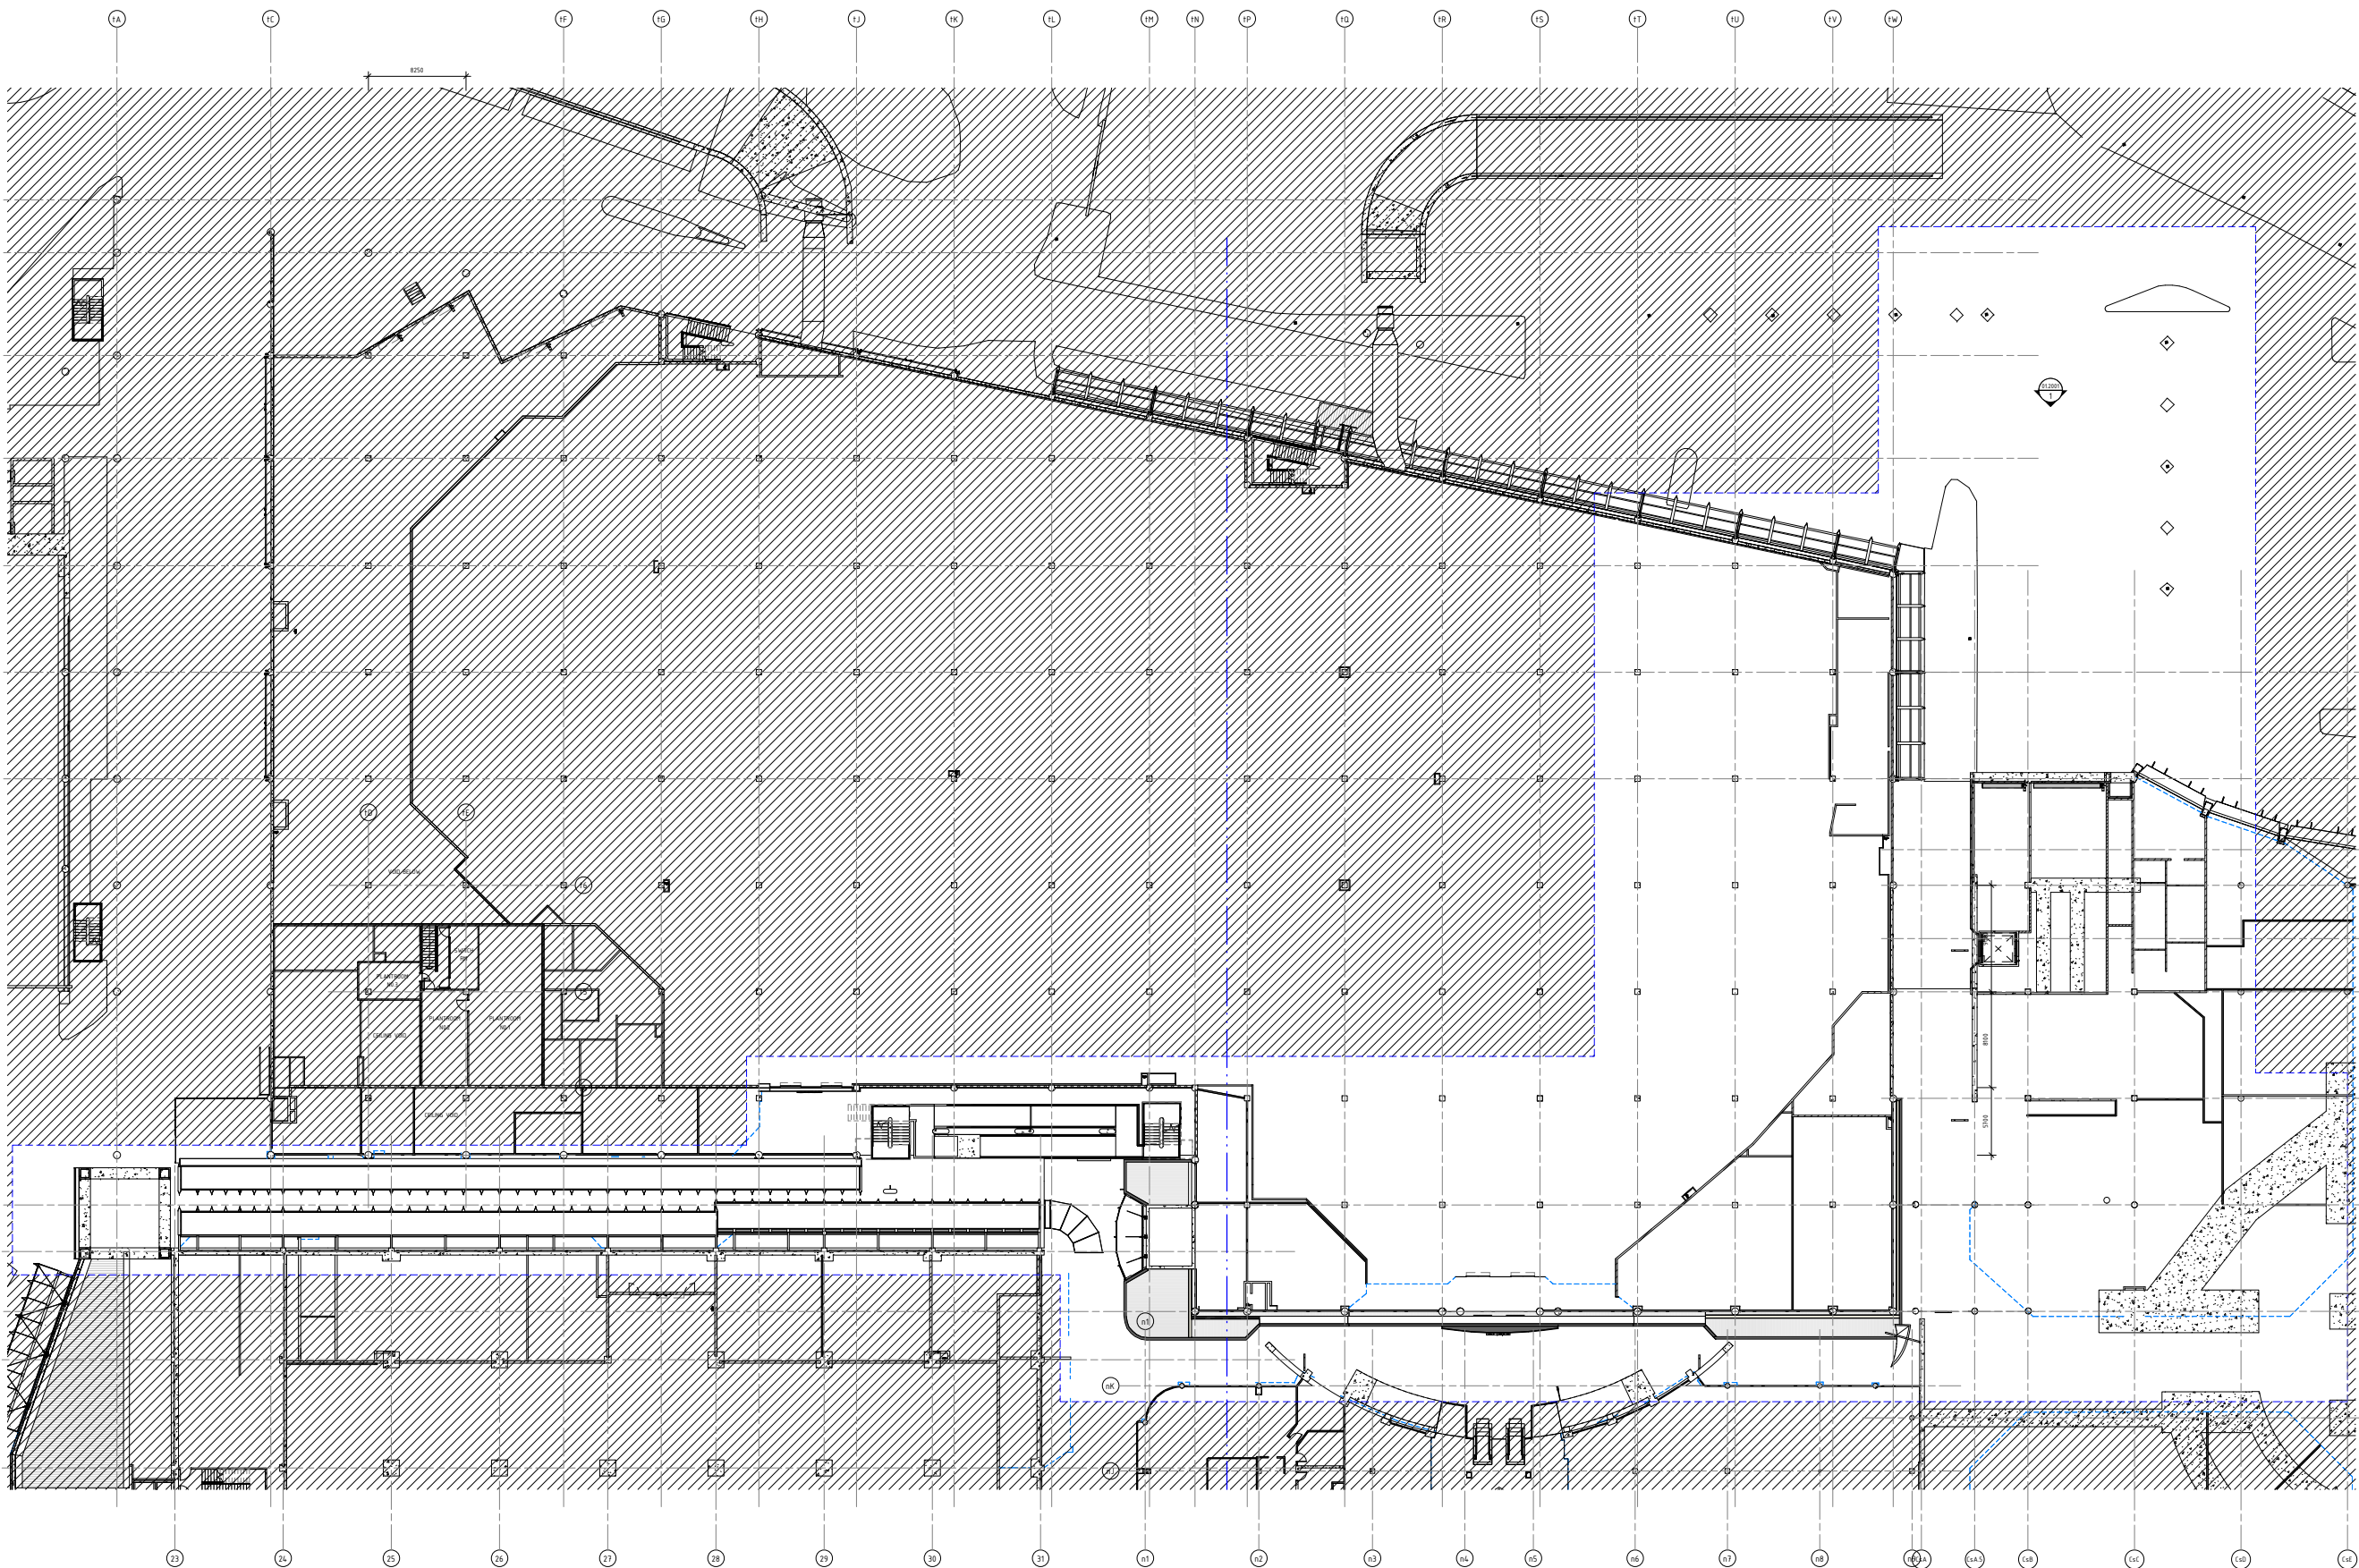

1 STAGE 2B DA - EXISTING PLAN - GROUND MEZZ  
1 : 200

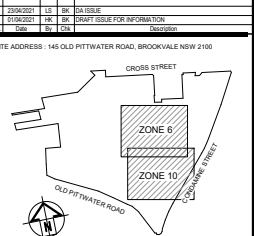

**AMPCAPITAL**

**SCENTRE GROUP**  
Scentre Design & Construction  
"people protecting people"



**SCENTRE GROUP**  
Creating Extra-ordinary Places. Connecting & Enriching Communities

**WARRINGAH**  
DEVELOPMENT APPLICATION

Scentre Design and Construction Pty Limited  
85 Castlereagh Street, Sydney NSW 2000  
Phone (02) 9555 7000 Fax (02) 9529 8500  
GPO Box 4004 Sydney NSW 2001  
ACN 160 207 262

**STAGE 2B  
EXISTING PLAN -  
GROUND MEZZ**

Drawing Scale: 1:200  
Scale Bar: 1:1  
Project No: D11761  
Revision: B


**SDC-01.0402**

PRINT IN COLOUR


DEVELOPMENT APPLICATION

**LEGEND**

AREA NOT IN SCOPE

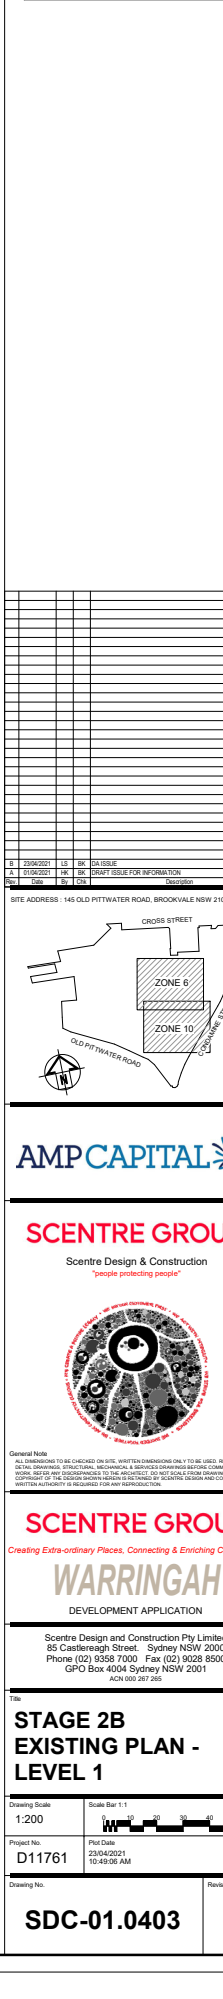


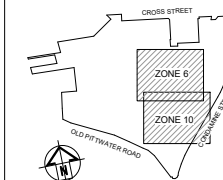AMP CAPITAL 

**SCENTRE GROUP**  
Scentre Design & Construction




**General Note**  
ALL DIMENSIONS TO BE CHECKED ON SITE, WRITTEN DIMENSIONS ONLY TO BE USED. RE-  
DETAIL DRAWINGS, STRUCTURAL, MECHANICAL & SERVICES DRAWINGS BEFORE COMMENCEMENT.

**SCENTRE GROUP**  
Creating Extra-ordinary Places, Connecting & Enriching Communities

## WARRINGAH

Scentre Design and Construction Pty Limited  
85 Castlereagh Street, Sydney NSW 2000  
Phone (02) 9358 7000 Fax (02) 9028 8500  
GPO Box 4004 Sydney NSW 2001

**STAGE 2B  
EXISTING PLAN -  
LEVEL 1**

Drawing Scale <b>1:200</b>	Scale Bar 1:1 
Project No. <b>D11761</b>	Plot Date <b>23/04/2021 10:49:05 AM</b>


Drawing No.	Revision
<b>SDC-01.0403</b>	

## DEVELOPMENT APPLICATION

1 STAGE 2B DA - EXISTING PLAN - LEVEL 1  
1:200




LEGEND	
	AREA NOT IN SCOPE

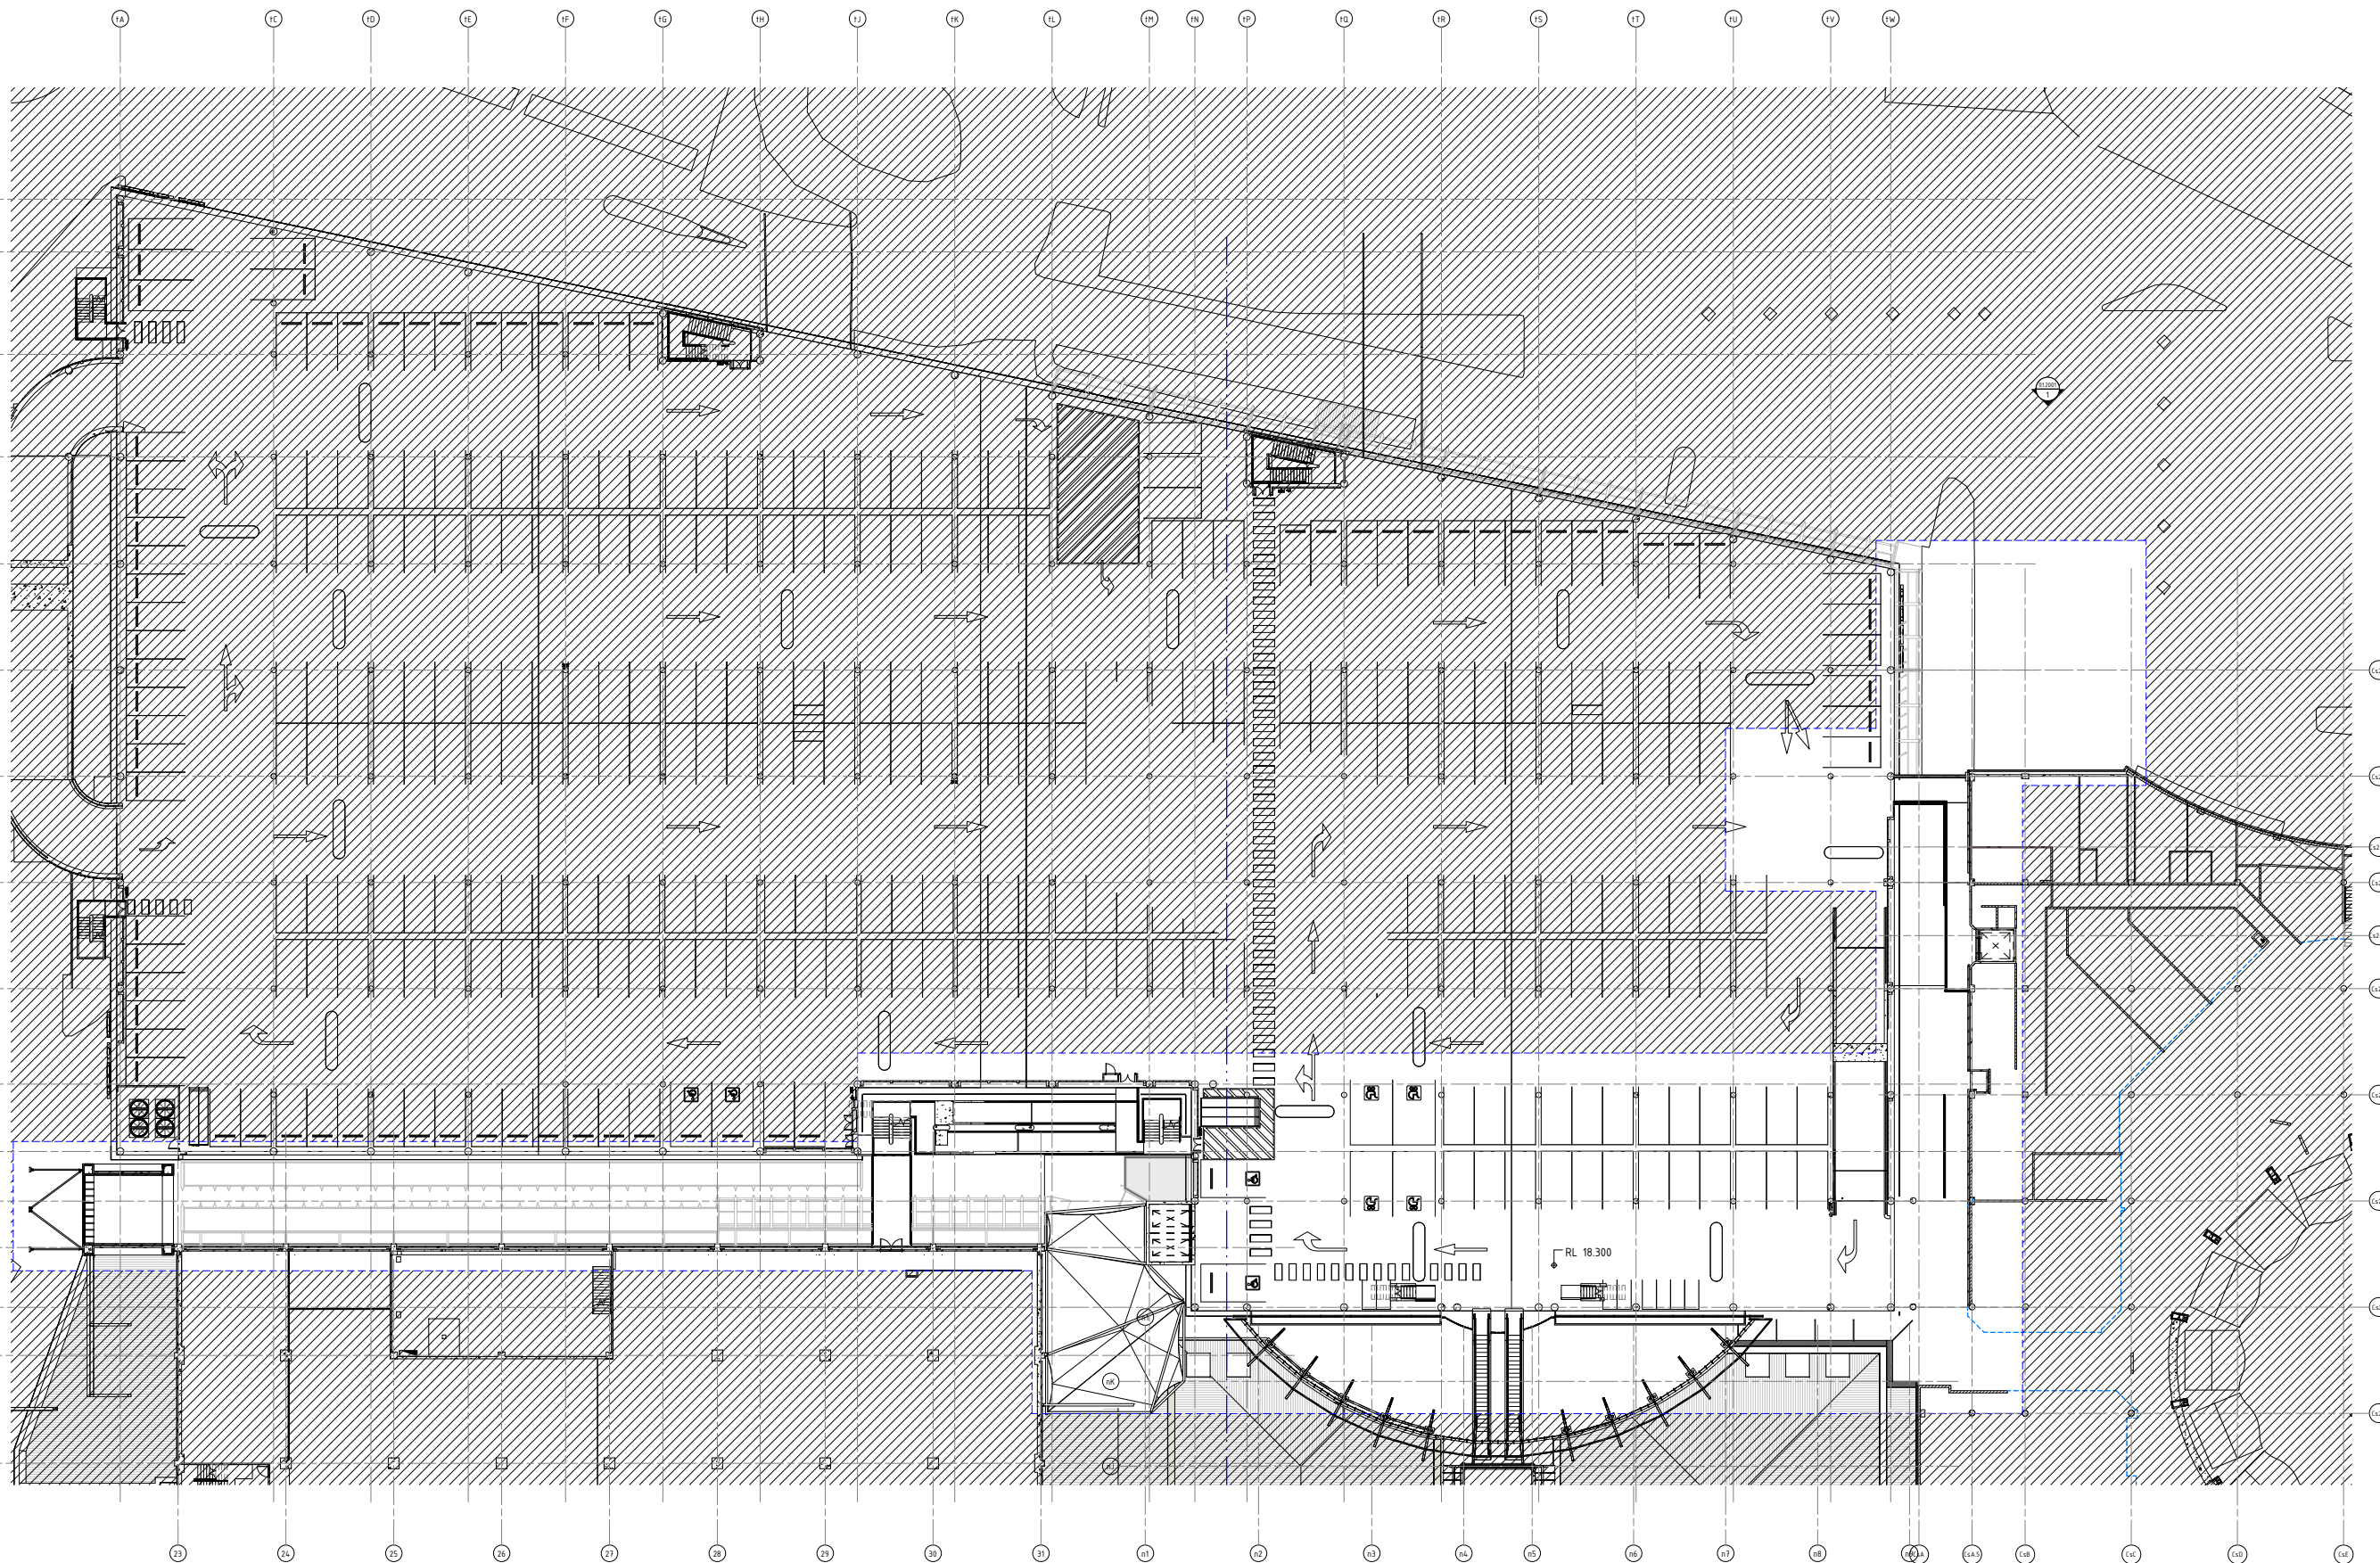

1 STAGE 2B DA - EXISTING PLAN - LEVEL 1 MEZZ  
1 : 200

3. DRAWING 1:200 SCALE  
1. 10/02/2021 1:200 SCALE FOR INFORMATION  
2. 10/02/2021 1:200 SCALE FOR INFORMATION

SITE ADDRESS: 145 OLD PITWATER ROAD, BROOKVALE NSW 2100

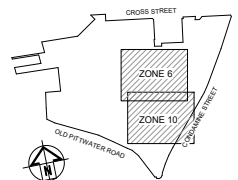

**SCENTRE GROUP**  
Scentre Design & Construction  
"people protecting people"



General Note:  
ALL DIMENSIONS TO BE CHECKED ON SITE. ANY DIMENSIONS NOT TO BE USED. REPORT TO ALL  
APPLICABLE STANDARDS, INCLUDING A BUSINESS OPERATING STANDARDS  
COMPLIANCE OF THE DESIGNATION AREA, PROVIDED BY SCENTRE DESIGN AND CONSTRUCTION.  
ANY DIMENSIONS NOT TO BE USED FOR INFORMATION.

**SCENTRE GROUP**  
Creating Extra-ordinary Places. Connecting & Enriching Communities

**WARRINGAH**  
DEVELOPMENT APPLICATION

Scentre Design and Construction Pty Limited  
85 Castlereagh Street, Sydney NSW 2000  
Phone (02) 9555 7000 Fax (02) 9555 8500  
GPO Box 4004 Sydney NSW 2001  
ACN 102 207 262


**STAGE 2B  
EXISTING PLAN -  
LEVEL 1 MEZZ**

Drawing Scale	Scale Bar 1:1
1:200	
Project No.	Plot Date
D11761	23/04/2021
Drawing No.	10/02/2021


**SDC-01.0404** **B**



LEGEND	
	AREA NOT IN SCOPE

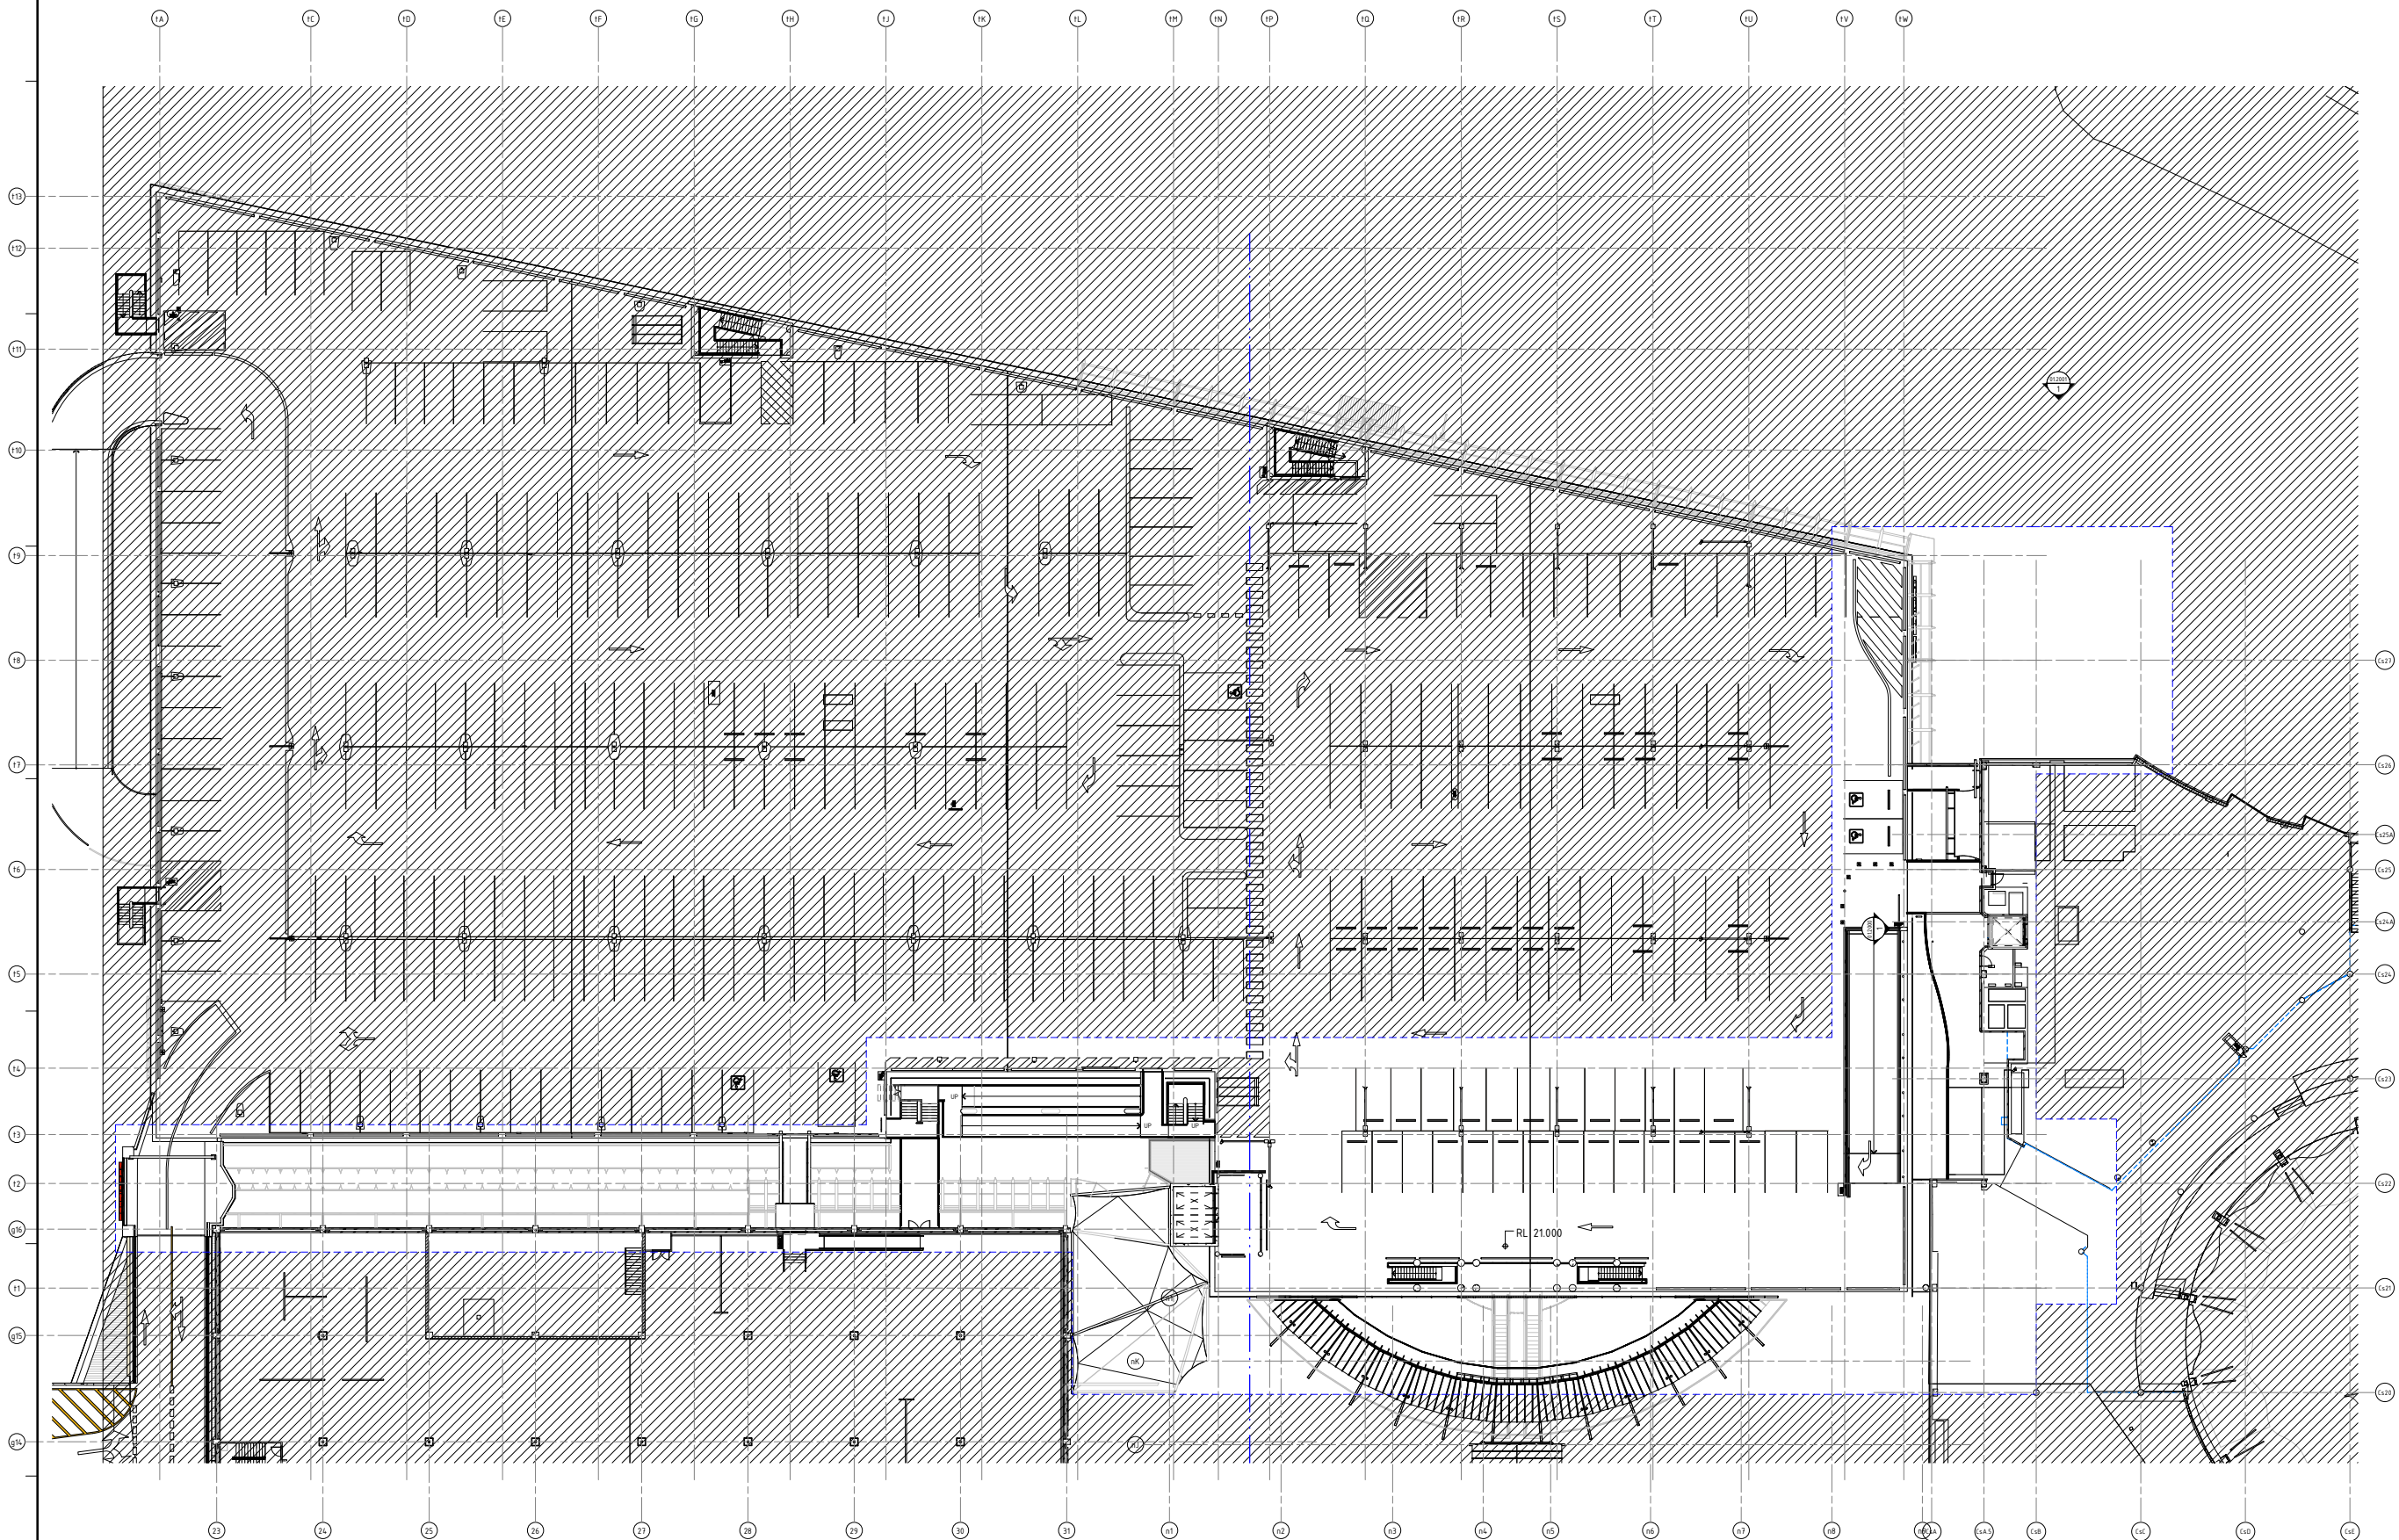

1 STAGE 2B DA - EXISTING PLAN - LEVEL 2  
1 : 200

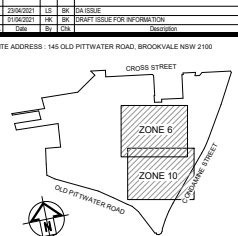

**SCENTRE GROUP**  
Scentre Design & Construction  
"people protecting people"



General Note:  
ALL DIMENSIONS TO BE CHECKED ON SITE. ANY DIMENSIONS NOT TO BE USED. REFER TO ALL  
OTHER DRAWINGS, SPECIFICATIONS, NOTATIONS & NOTES FOR FURTHER INFORMATION.  
COPYRIGHT OF THE DESIGNER IS RESERVED BY SCENTRE DESIGN AND CONSTRUCTION.  
NO PART OF THIS DRAWING IS TO BE REPRODUCED WITHOUT THE WRITTEN PERMISSION OF SCENTRE DESIGN AND CONSTRUCTION.

**SCENTRE GROUP**  
Creating Extra-ordinary Places. Connecting & Enriching Communities.  
**WARRINGAH**  
DEVELOPMENT APPLICATION

Scentre Design and Construction Pty Limited  
85 Castlereagh Street, Sydney NSW 2000  
Phone (02) 9555 7000 Fax (02) 9529 8500  
GPO Box 4004 Sydney NSW 2001  
ACN 160 287 262

**STAGE 2B  
EXISTING PLAN -  
LEVEL 2**


Drawing Scale: 1:200	Scale Bar 1:1 
Project No: D11761	Plot Date: 23/04/2021 10:49:46 AM
Drawing No:	Revision:

**SDC-01.0405** **B**

**LEGEND**

AREA NOT IN SCOPE

B	23/04/2021	LS	BK	DA ISSUE
A	01/04/2021	HK	BK	DRAFT ISSUE FOR INFORMATION
Rev	Date	By	CHK	Description
SITE ADDRESS : 145 OLD PITTMATER ROAD, BROOKVALE NEW 2150				

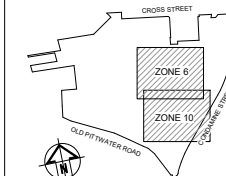

AMP CAPITAL 

SCENTRE GROUP

Scentre Design & Construction



**General Note**  
ALL DIMENSIONS TO BE CHECKED ON SITE. WRITTEN DIMENSIONS ONLY TO BE USED. REFER TO  
DETAIL DRAWINGS, STRUCTURAL, MECHANICAL & SERVICES DRAWINGS BEFORE COMMENCING  
WORK. REFER ANY DISCREPANCIES TO THE ARCHITECT. DO NOT SCALE FROM DRAWINGS.  
COPYRIGHT OF THE DESIGN-BUILD TEAM IS OBTAINED BY SCOTTISH DESIGN AND CONSTRUCTION

SCENTRE GROUP

Creating Extra-ordinary Places, Connecting & Enriching Communities

## WARRINGAH

#### DEVELOPMENT APPLICATION

Scentre Design and Construction Pty Limited  
85 Castlereagh Street, Sydney NSW 2000  
Phone (02) 9358 7000 Fax (02) 9028 8500  
GPO Box 4004 Sydney NSW 2001  
ACN 000 067 056

Title

**STAGE 2B  
EXISTING PLAN -  
ROOF**


 Drawing Scale: \_\_\_\_\_ Scale Bar 1:1

1:200

Project No.	Plot Data
-------------	-----------

D11761 23/04/2021  
10:50:06 AM

Drawing No.	Revised
-------------	---------


SDC-01.0408

**Q23** **What is the fee?**

[illegible]

---




STAGE 2B DA - EXISTING PLAN - ROOF  
1 : 200

1 : 200

CAD Filename - C:\Users\shash\Documents\SDC\_WR\_D11761\_DA SHEETS\_RVT20 Ishwah.F




DEMOLITION LEGEND	
	AREA NOT IN SCOPE
	ITEMS TO BE DEMOLISHED

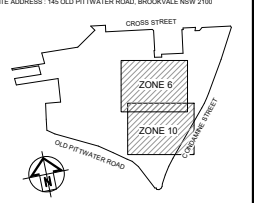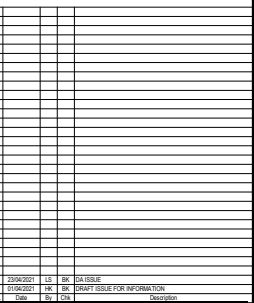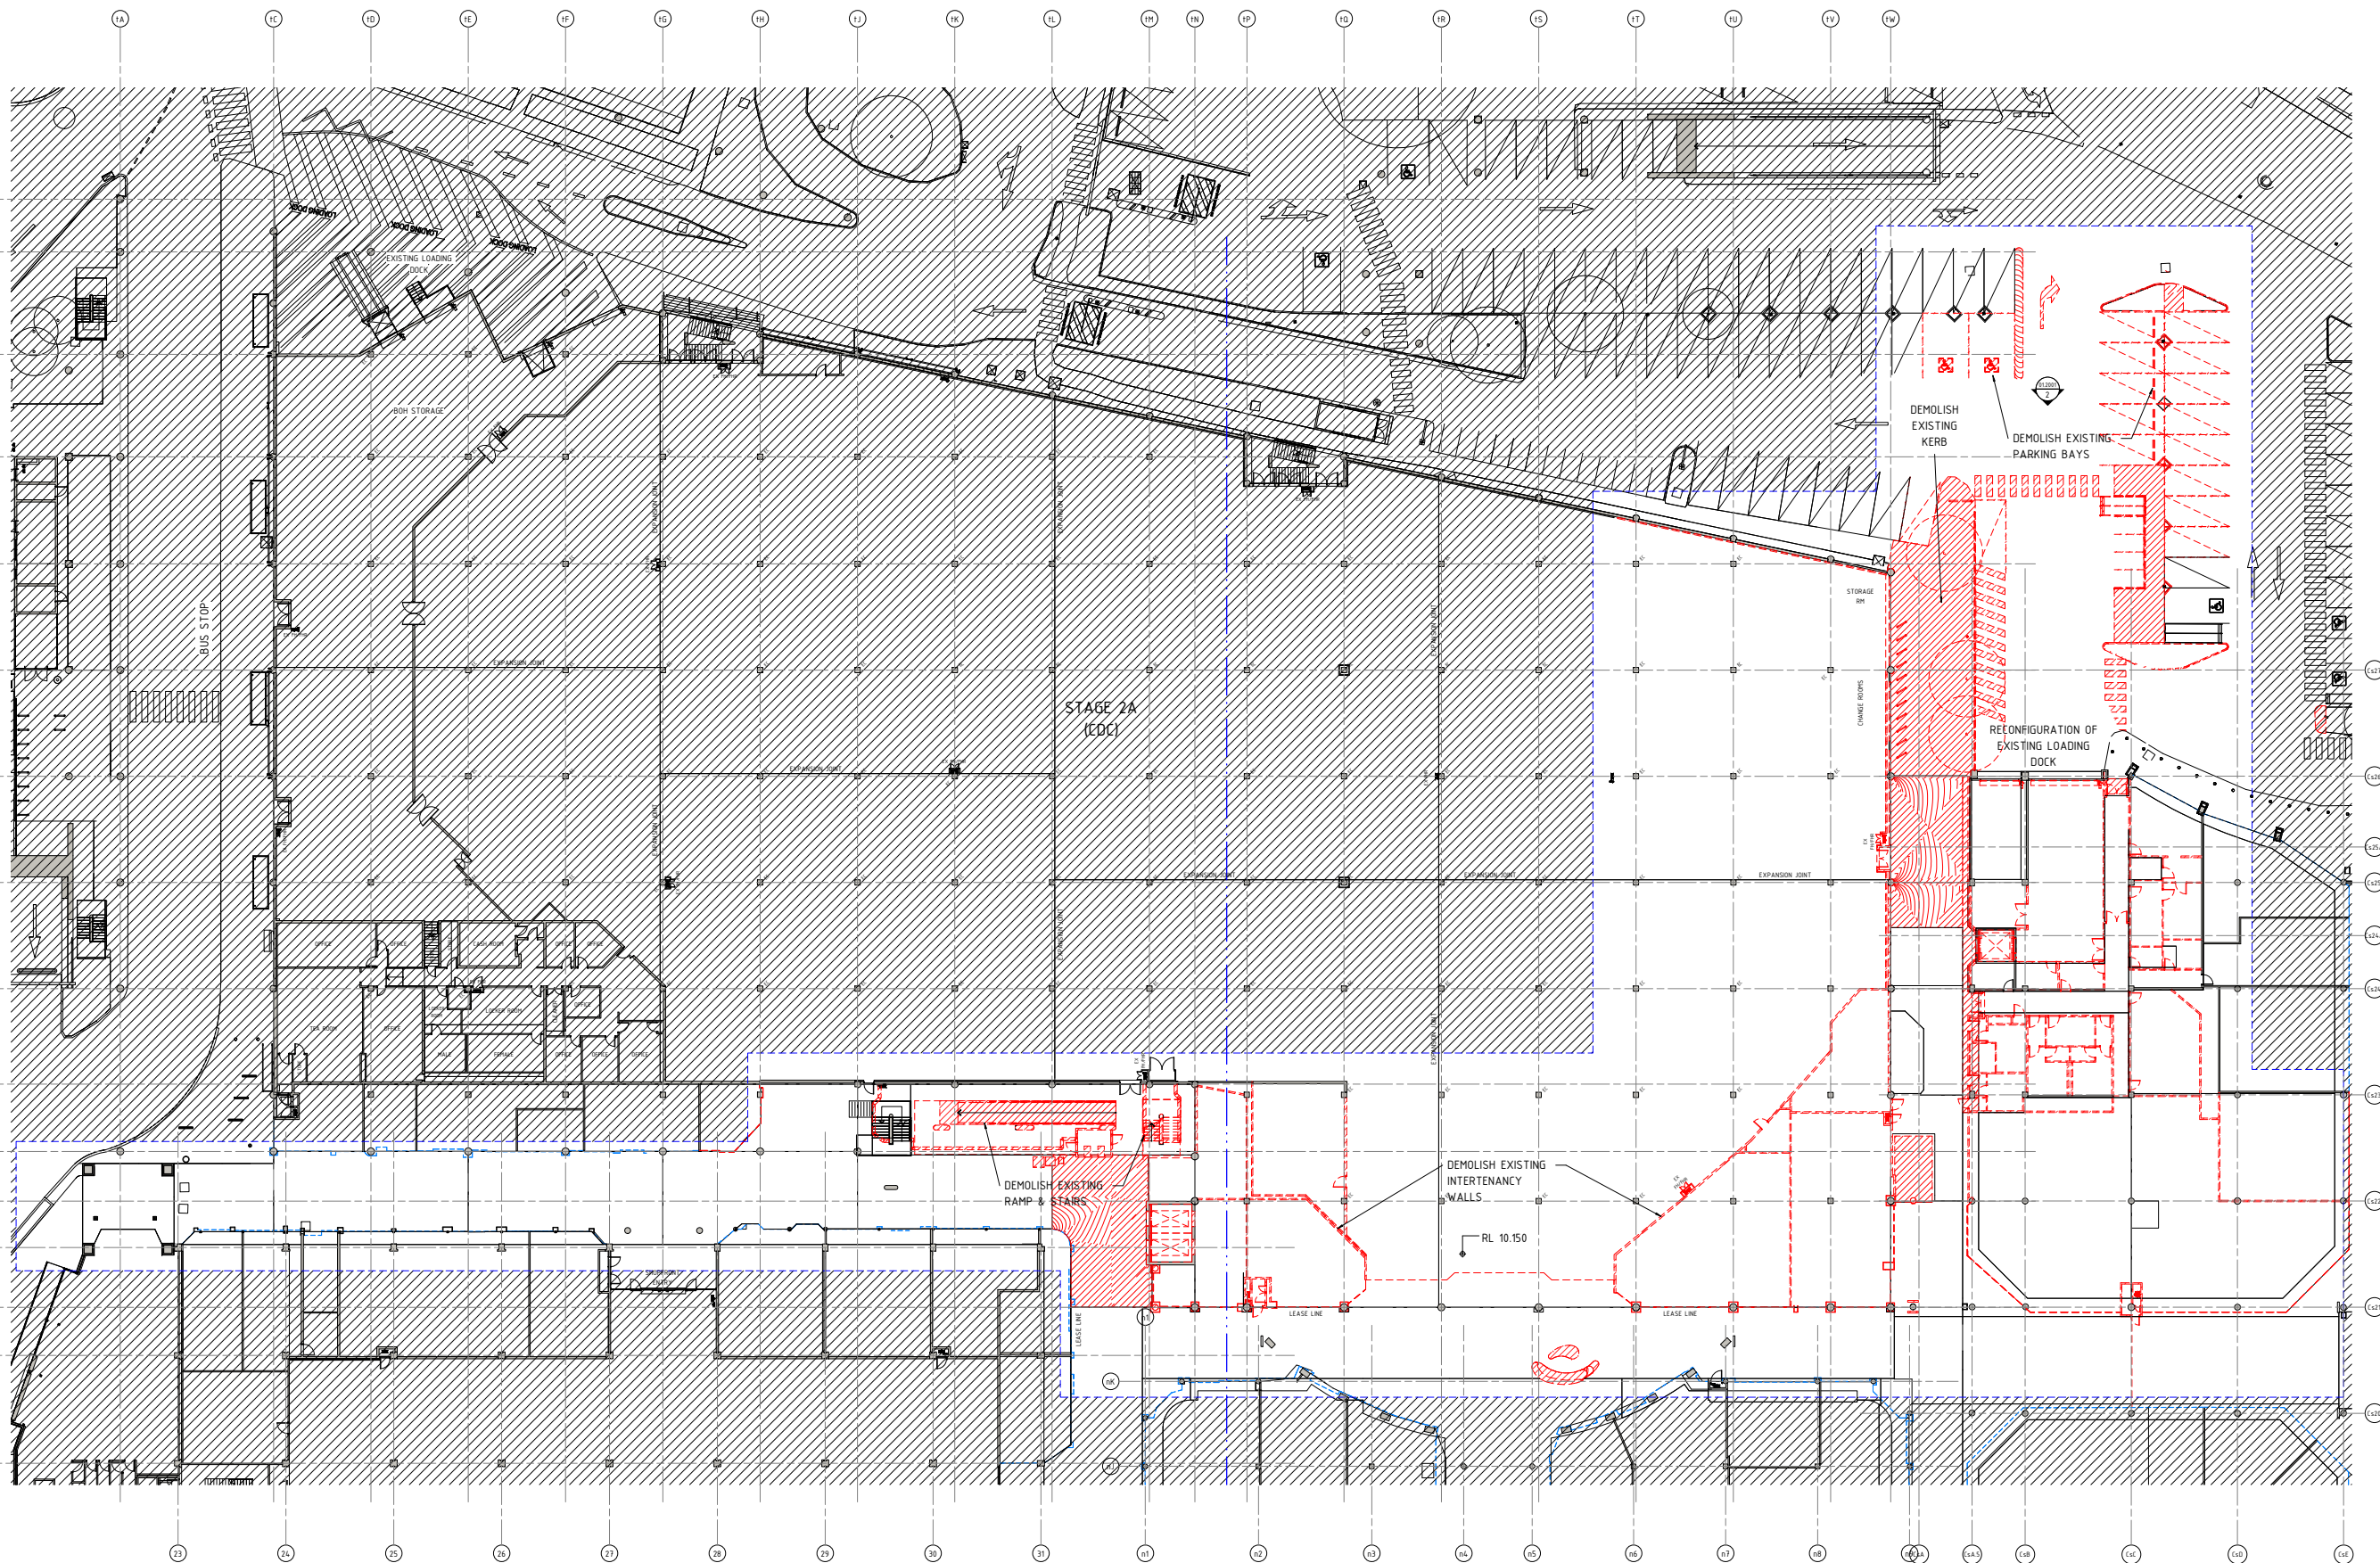

**AMPCAPITAL**

**SCENTRE GROUP**  
Scentre Design & Construction  
"people protecting people"

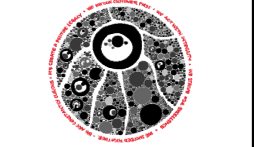

General Note:  
ALL DIMENSIONS TO BE CHECKED ON SITE. ANY DISCREPANCIES ARE TO BE USED. REPORT TO ALL  
APPROPRIATE AUTHORITIES, INCLUDING A BUSINESS DEVELOPMENT CONSULTANT  
COMPANY OF THE DESIGN TEAM SHALL BE PROVIDED BY Scentre Design & Construction  
WITHIN THE DESIGN & CONSTRUCTION PERIOD.

**SCENTRE GROUP**  
Creating Extra-ordinary Places. Connecting & Enriching Communities

**WARRINGAH**  
DEVELOPMENT APPLICATION

Scentre Design and Construction Pty Limited  
85 Castlereagh Street, Sydney NSW 2000  
Phone (02) 9555 7000 Fax (02) 9555 8500  
GPO Box 4004 Sydney NSW 2001  
ACN 160 207 262

**STAGE 2B  
DEMOLITION PLAN -  
GROUND**

Drawing Scale: 1:200  
Scale Bar: 1:1  
Project No: D11761  
Plot Date: 23/04/2021  
10:50:22 AM



Drawing No: **SDC-01.0501**  
Revision: **B**

1 STAGE 2B DA - DEMOLITION PLAN - GROUND  
1: 250

DEVELOPMENT APPLICATION



DEMOLITION LEGEND	
	AREA NOT IN SCOPE
	ITEMS TO BE DEMOLISHED

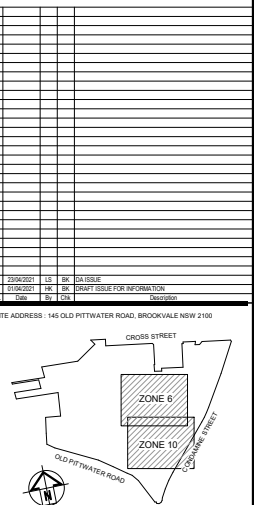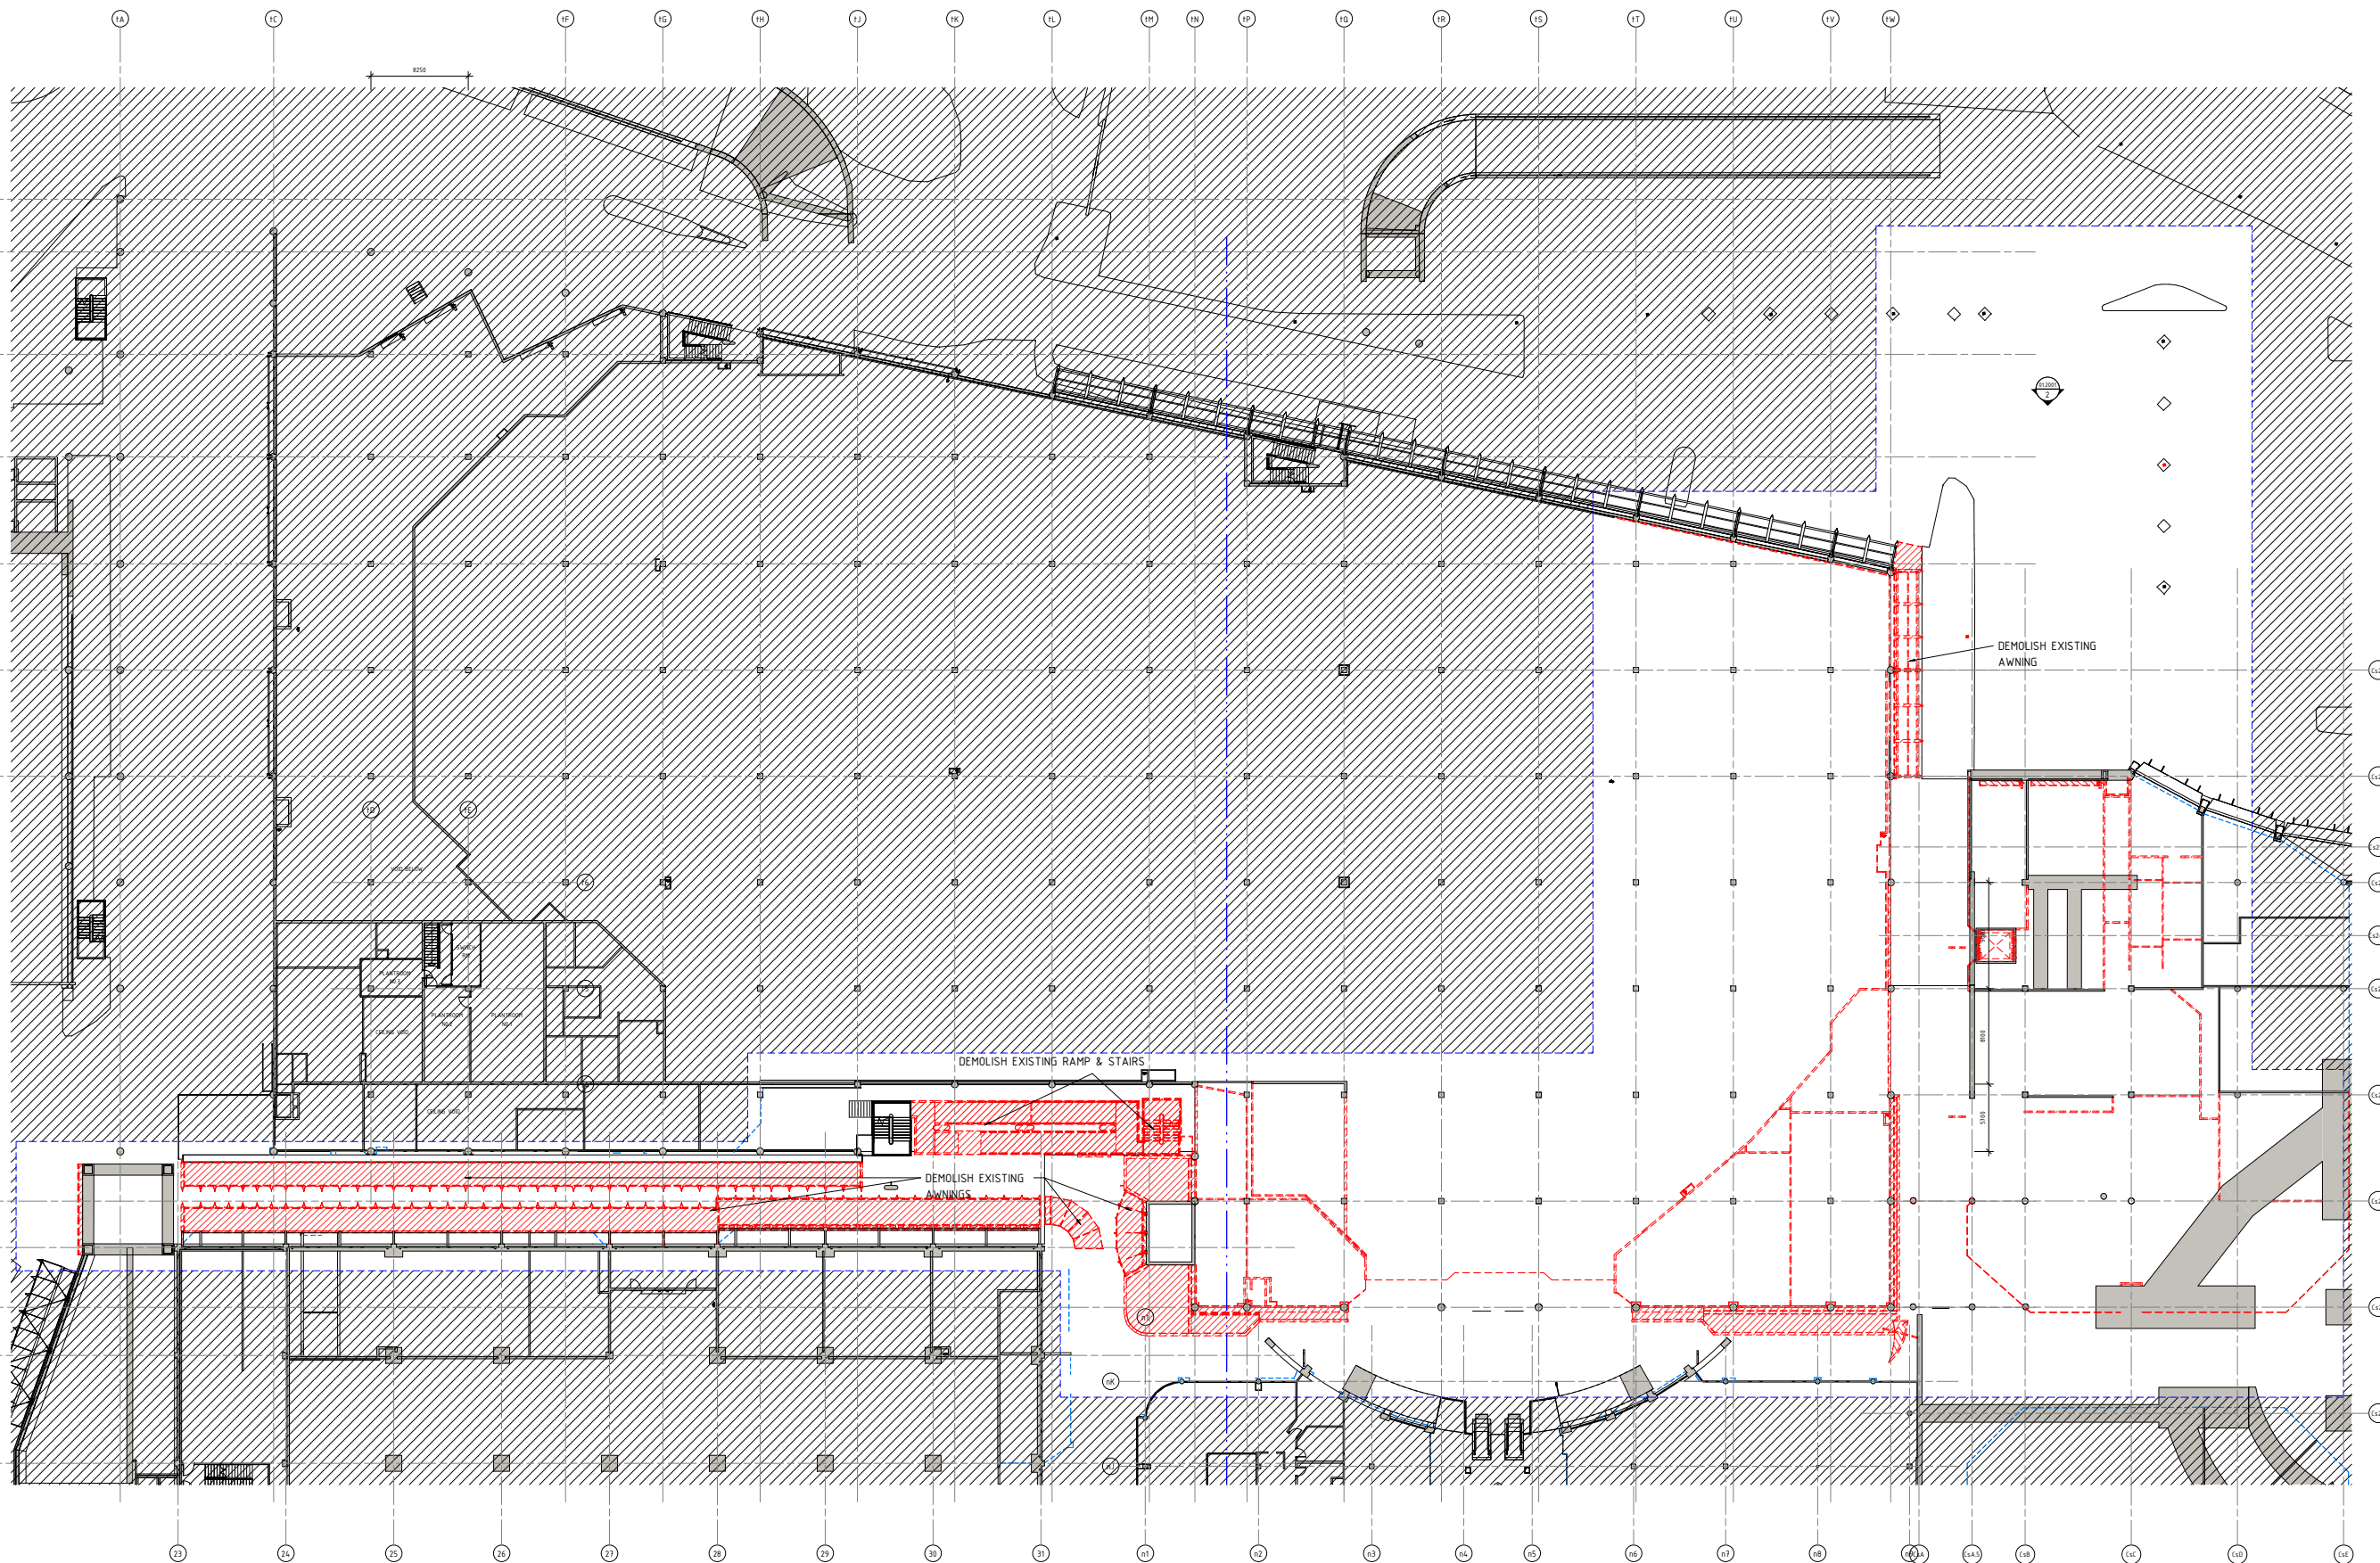

**SCENTRE GROUP**  
Scentre Design & Construction  
"people protecting people"



General Note:  
ALL DIMENSIONS TO BE CHECKED ON SITE. ANY DISCREPANCIES ARE TO BE USED. REPORT TO ALL  
APPLICANT, ARCHITECT, ENGINEER & SERVICE PROVIDERS BEFORE COMMENCING  
WORKS. THE DESIGNER SHALL BE RESPONSIBLE FOR OBTAINING ALL NECESSARY PERMITS AND  
NOTES AND APPROVALS FROM RELEVANT AUTHORITIES.

**SCENTRE GROUP**  
Creating Extra-ordinary Places. Connecting & Enriching Communities

**WARRINGAH**  
DEVELOPMENT APPLICATION

Scentre Design and Construction Pty Limited  
85 Castlereagh Street, Sydney NSW 2000  
Phone (02) 9555 7000 Fax (02) 9529 8500  
GPO Box 4004 Sydney NSW 2001  
ACN 160 207 262

**STAGE 2B  
DEMOLITION PLAN -  
GROUND MEZZ**


Drawing Scale: 1:200	Scale Bar 1:1 
Project No: D11761	Plot Date: 23/04/2021 10:50:44 AM
Drawing No:	Revision:

**SDC-01.0502** **B**

1 STAGE 2B DA - DEMOLITION PLAN - GROUND MEZZ  
1 : 200




DEMOLITION LEGEND	
	AREA NOT IN SCOPE
	ITEMS TO BE DEMOLISHED

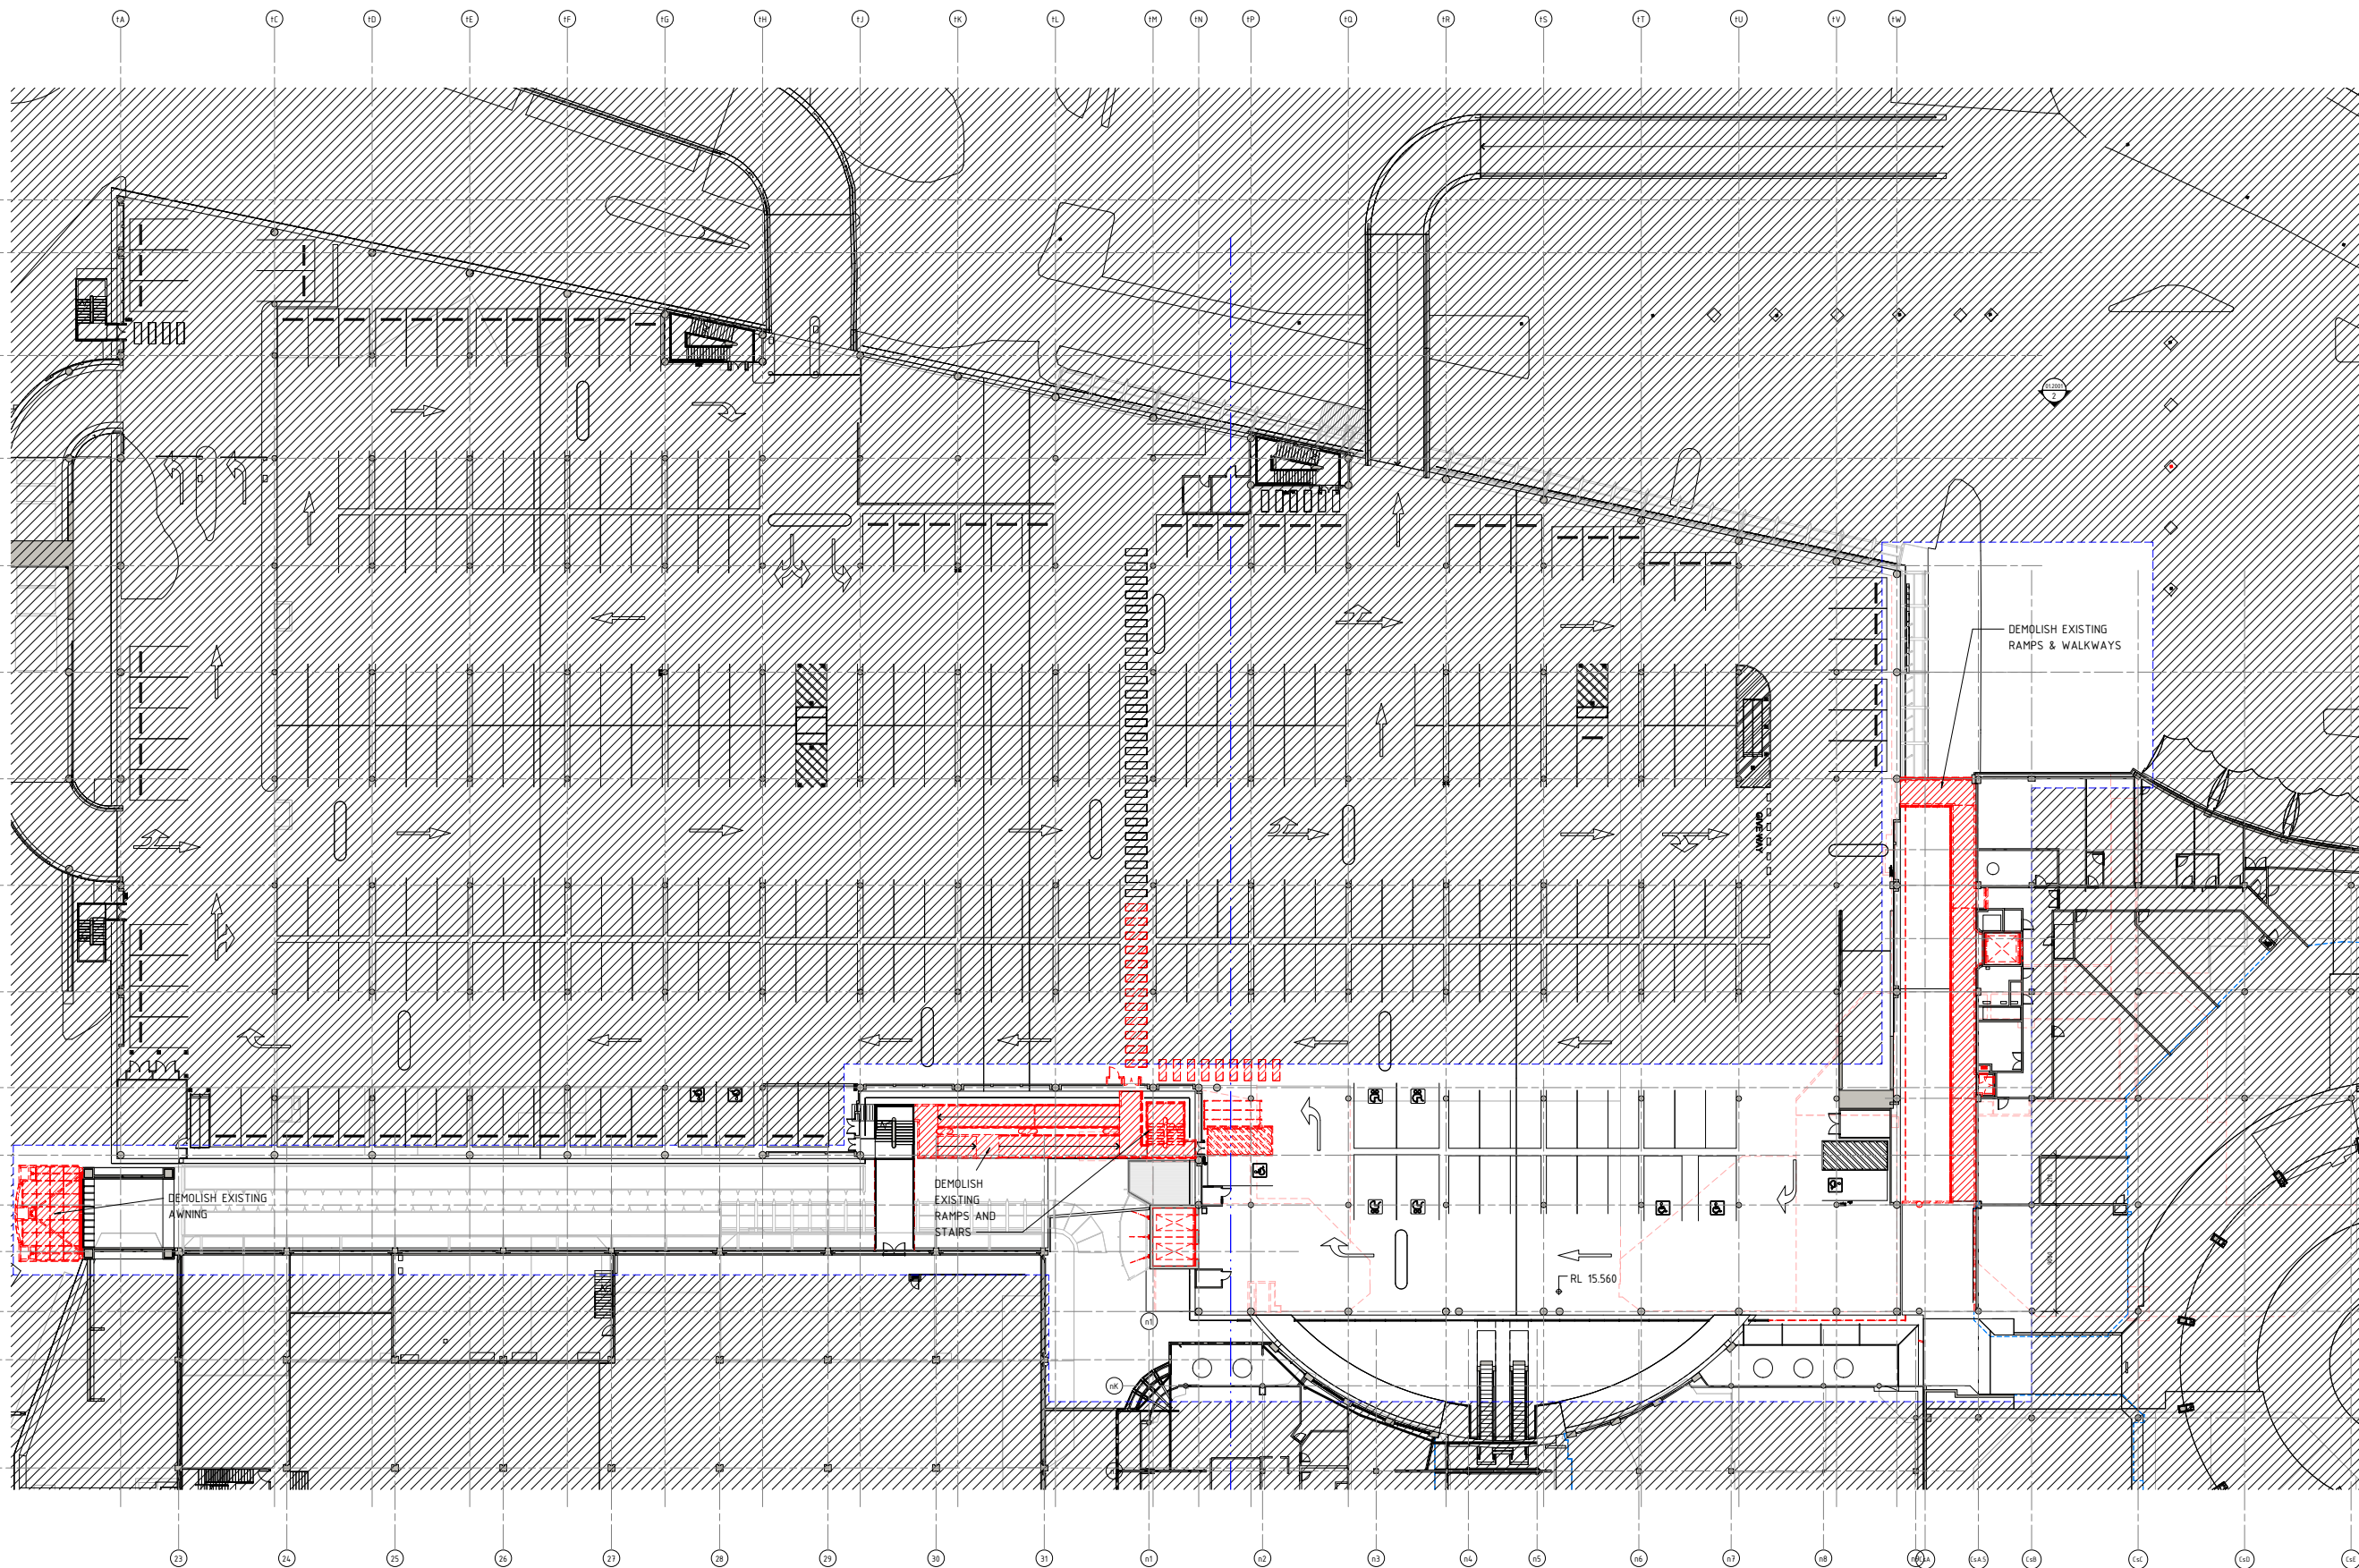

3. DEMOLITION LEGEND  
1. DEMOLITION LEGEND  
2. DEMOLITION LEGEND

SITE ADDRESS: 145 OLD PITTSWATER ROAD, BROOKVALE NSW 2100

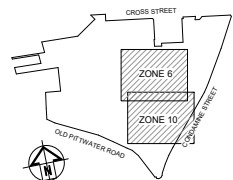

General Note:  
ALL DEMOLITION TO BE CHECKED ON SITE. ANY DEMOLITION NOT TO BE USED. REPORT TO ALL  
LOCAL GOVERNMENT, RESIDENTS, NEIGHBOURS & BUSINESS OWNERS BEFORE COMMENCING  
DEMOLITION. THE DESIGNER SHALL BE RESPONSIBLE FOR OBTAINING ALL NECESSARY PERMITS  
AND FOR THE PROTECTION OF ALL ADJACENT PROPERTIES.



Scentre Design and Construction Pty Limited  
85 Castlereagh Street, Sydney NSW 2000  
Phone (02) 9555 7000 Fax (02) 9555 8500  
GPO Box 4004 Sydney NSW 2001  
ACN 102 207 202


**STAGE 2B  
DEMOLITION PLAN -  
LEVEL 1**

Drawing Scale: 1:200	Scale Bar 1:1 
Project No: D11761	Plot Date: 23/04/2021 10:51:10 AM
Drawing No:	Revision:


**SDC-01.0503** **B**

DEVELOPMENT APPLICATION

1 STAGE 2B DA - DEMOLITION PLAN - LEVEL 1  
1 : 200

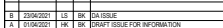

SITE ADDRESS : 145 OLD PITWATER ROAD, BROOKVALE NSW 2111

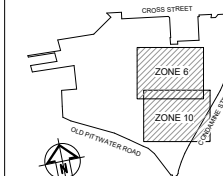

AMPCAPITAL

SCENTRE GROUP

Scentre Design & Construction  
"people protecting people"



**General Note**

SCENTRE GROU

Creating Extra-ordinary Places, Connecting & Enriching C

WARRINGAH

## WARRINGAH

DEVELOPMENT APPLICATION

Scentre Design and Construction Pty Limited  
85 Castlereagh Street, Sydney NSW 2000  
Phone (02) 9358 7000 Fax (02) 9028 8500  
GPO Box 4004 Sydney NSW 2001  
ACN 000 267 095

Title

**STAGE 2B  
DEMOLITION PLAN  
LEVEL 1 MEZZ**

Drawing Scale      Scale Bar 1:1

1:200

Project No.	Plot Date
-------------	-----------

D11761 23/04/2021  
10:51:49 AM

Drawing No.	Rev.
-------------	------

[illegible]


SDC-01.0504

© 2006 The Authors


---

---



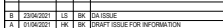

SITE ADDRESS : 145 OLD PITTWATER ROAD, BROOKVALE NSW 2100

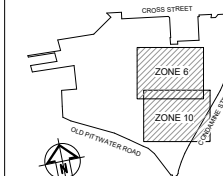

AMP CAPITAL 

SCENTRE GROUP

Scentre Design & Construction  
"people protecting people"



**General Note**

SCENTRE GROUP

*Creating Extra-ordinary Places, Connecting & Enriching Communities*

## WARRINGAH

#### DEVELOPMENT APPLICATION

Scentre Design and Construction Pty Limited  
85 Castlereagh Street, Sydney NSW 2000  
Phone (02) 9358 7000 Fax (02) 9028 8500  
GPO Box 4004 Sydney NSW 2001

Title  
**STAGE 2B  
DEMOLITION PLAN  
ROOF**

Drawing Scale      Scale Bar 1:1

1:200



Project No.	Plot Date
-------------	-----------

D11761 23/04/2021 10:52:48 AM

Drawing No.	Rev.
-------------	------

1	2	
---	---	---	---	---	---	---	---	---	----	----	-----	-----	

SDC-01.0508

	0	1	2	
--	---	---	---	---	---	---	---	---	---	---	----	----	-----

Figure 1 shows a horizontal line segment. On the left end of the segment, there is a vertical tick mark with the label  $a$  centered below it. On the right end of the segment, there is a vertical tick mark with the label  $b$  centered below it.

---

DEVELOPMENT APPLICATION 20

1 STAGE 2B DA - DEMOLITION PLAN - ROOF  
1 : 200



LEGEND				
		AREA NOT IN SCOPE		

STAGE 2B PARKING MODIFICATION				
LEVEL	LOST CARS	GAINED CARS	TOTAL	INCREMENTAL
GROUND	-16	+17	+1	
GROUND MEZZ				
LEVEL 1				
LEVEL 1M	-1		-1	
LEVEL 2	-4		-4	
ROOF				
TOTAL	-21	+17	-4	


STAGE 2B MALL MODIFICATION				
LEVEL	LOST AREA	GAINED AREA	TOTAL	INCREMENTAL
GROUND	-368 sqm	+829 sqm	+461 sqm	
GROUND MEZZ		+31 sqm	+31 sqm	
LEVEL 1				
LEVEL 1M		+113 sqm	+113 sqm	
LEVEL 2	-49 sqm	+105 sqm	+56 sqm	
ROOF				
TOTAL	-417 sqm	+1079 sqm	+661 sqm	

STAGE 2B GLA MODIFICATION				
LEVEL	LOST AREA	GAINED AREA	TOTAL	INCREMENTAL
GROUND	-2526	+2500 sqm	-126 sqm	
GROUND MEZZ				
LEVEL 1				
LEVEL 1M				
LEVEL 2	-10 sqm		-10 sqm	
ROOF				
TOTAL	-2536 sqm	+2500 sqm	-136 sqm	

STAGE 2B GLA MODIFICATION				
LEVEL	LOST AREA	GAINED AREA	TOTAL	INCREMENTAL
GROUND	-2526	+2500 sqm	-126 sqm	
GROUND MEZZ				
LEVEL 1				
LEVEL 1M				
LEVEL 2	-10 sqm		-10 sqm	
ROOF				
TOTAL	-2536 sqm	+2500 sqm	-136 sqm	

1: 1/200000 1: 1/20000 1: 1/2000 1: 1/1000 1: 1/500 1: 1/250 1: 1/100 1: 1/50 1: 1/20 1: 1/10 1: 1/5 1: 1/2 1: 1/1

SITE ADDRESS: 145 OLD PITWATER ROAD, BROOKVALE NSW 2100

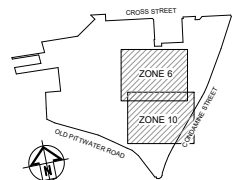

General Note:  
ALL DIMENSIONS TO BE CHECKED ON SITE. ANY DISCREPANCIES ARE TO BE USED. REFER TO ALL  
OTHER DRAWINGS, SPECIFICATIONS, NOTATIONS & NOTES FOR INFORMATION.  
COPYRIGHT © 2020 SCENTRE DESIGN & CONSTRUCTION PTY LTD. ALL RIGHTS RESERVED.  
WARRINGAH DEVELOPMENT APPLICATION




Scentre Design & Construction Pty Limited  
85 Castlereagh Street, Sydney NSW 2000  
Phone (02) 9558 7000 Fax (02) 9528 8500  
GPO Box 4004 Sydney NSW 2001  
ACN 160 207 265

## STAGE 2B PROPOSED PLAN - GROUND


Drawing Scale	Scale Bar 1:1
1:200	
Project No.	Plot Date
D11761	12/05/2021
Drawing No.	Revision

SDC-01.0801 C

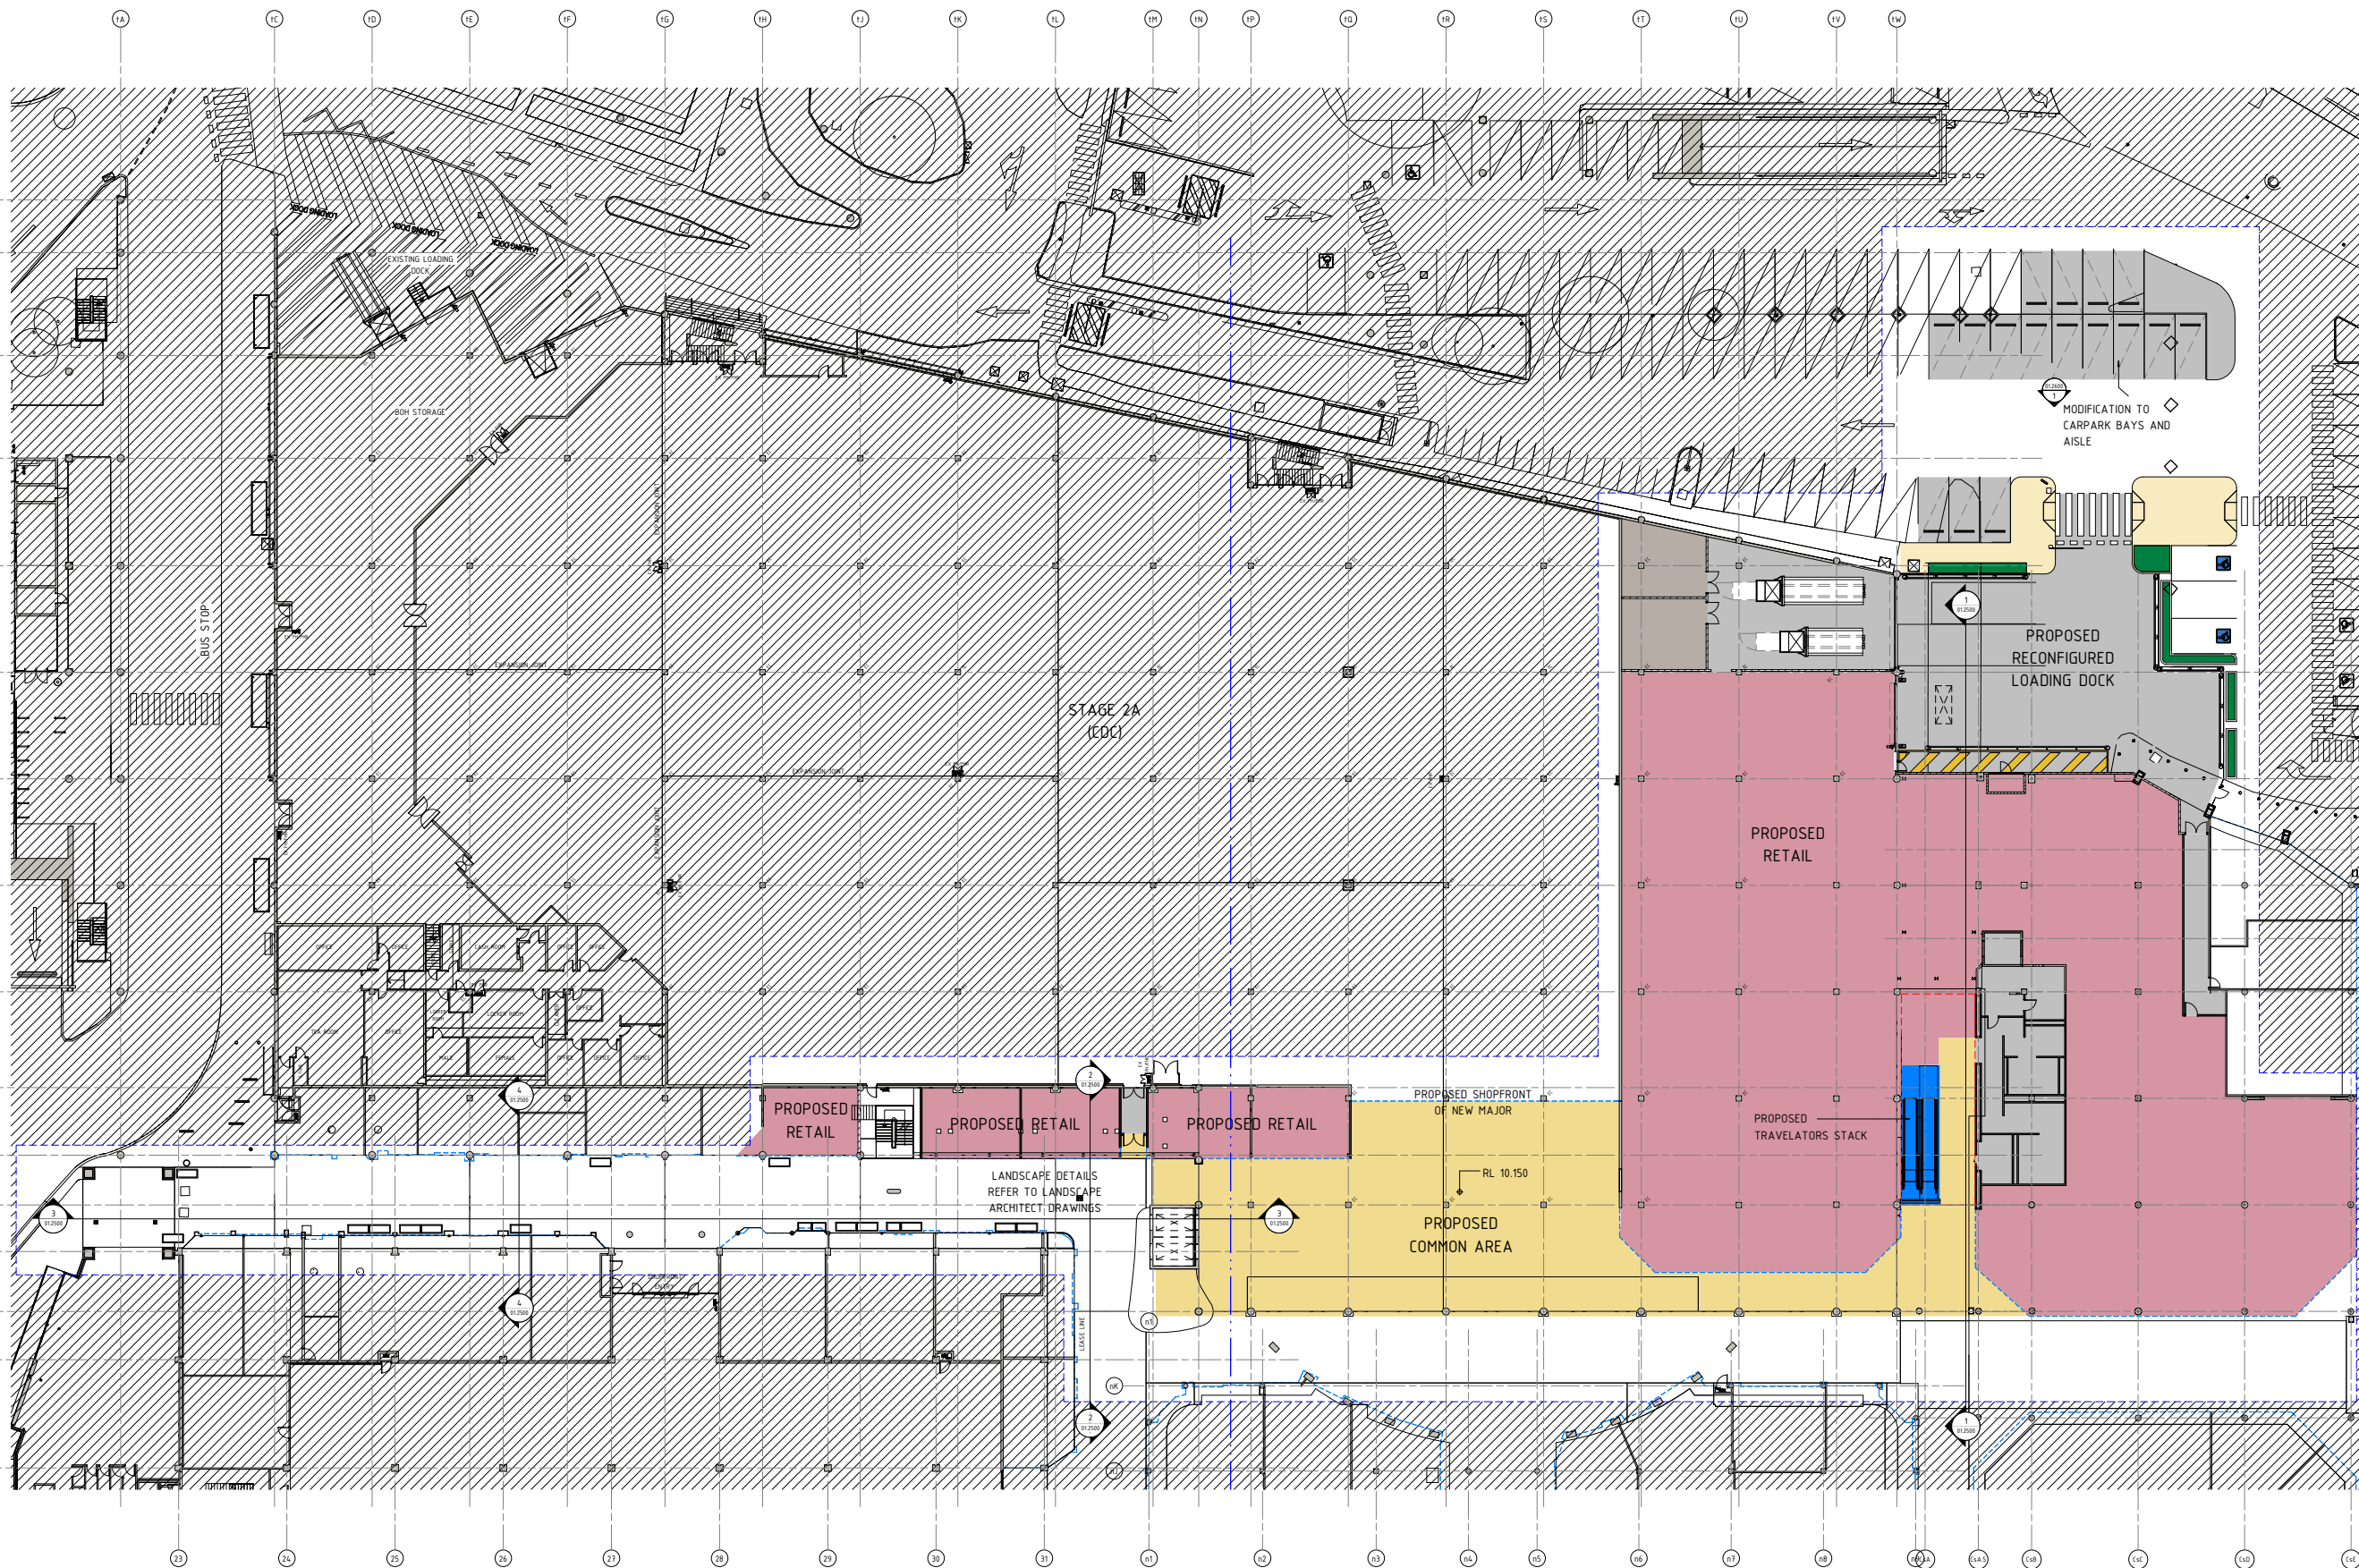

1 STAGE 2B DA - PROPOSED PLAN - GROUND  
1: 250

DEVELOPMENT APPLICATION

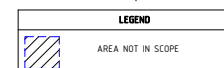


STAGE 2B PARKING MODIFICATION			
LEVEL	LOST CARS	GAINED CARS	TOTAL INCREMENT
GROUND	-16	+17	+1
GROUND MEZZ			
LEVEL 1			
LEVEL 1M	-1		-1
LEVEL 2	-4		-4
ROOF			
TOTAL	-21	+17	-4

STAGE 2B MALL MODIFICATION			
LEVEL	LOST AREA	GAINED AREA	TOTAL INCREMENT
GROUND	-368 sqm	+829 sqm	+461 sqm
GROUND MEZZ		+31 sqm	+31 sqm
LEVEL 1			
LEVEL 1M		+113 sqm	+113 sqm
LEVEL 2	-49 sqm	+105 sqm	+56 sqm
ROOF			
TOTAL	-417 sqm	+1078 sqm	+661 sqm

STAGE 2B GLA MODIFICATION			
LEVEL	LOST AREA	GAINED AREA	TOTAL INCREMENT
GROUND	-2626	+2500 sqm	-126 sqm
GROUND MEZZ			
LEVEL 1			
LEVEL 1M			
LEVEL 2	-70 sqm		-70 sqm
ROOF			
TOTAL	-2696 sqm	+2500 sqm	-196 sqm

C	12/09/2021	LS	BK	DA ISSUE
B	23/04/2021	LS	BK	DA ISSUE
A	01/04/2021	HK	BK	DRAFT ISSUE FOR INFORMATION
Row	Date	By	Chk	Description

SITE ADDRESS: 145 OLD PITWATER ROAD, BROOKVALE NSW 2100

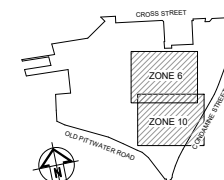

AMPCAPITAL

SCENTRE GROU

Scentre Design & Construction  
"people protecting people"



**General Note**  
ALL DIMENSIONS TO BE CHECKED ON SITE. WRITTEN DIMENSIONS ONLY TO BE USED. FOR  
DETAIL DRAWINGS, STRUCTURAL, MECHANICAL, & SERVICES DRAWINGS BEFORE COMMENCE-  
MENT OF WORK. REFER ANY DISCREPANCIES TO THE ARCHITECT. DO NOT SCALE FROM DRAWINGS.  
COPYRIGHT OF THE DESIGNER/OWNER HEREIN IS GUARANTEED BY SEATTLE DESIGN AND CONSTRUCTION.

SCENTRE GROUP

Creating Extra-ordinary Places, Connecting & Enriching Communities

## WARRINGAH

Scentre Design and Construction Pty Limited  
85 Castlereagh Street. Sydney NSW 2000  
Phone (02) 9358 7000 Fax (02) 9028 8500  
GPO Box 4004 Sydney NSW 2001

**STAGE 2B  
PROPOSED PLAN -  
GROUND MEZZ**

<p>  </p>	<p>  </p>
--	--

1:200

Project No.	Plot Date
-------------	-----------

D11761 12/05/2021 12:35:27 PM

Drawing No.	Revision
-------------	----------



SDC-01.0802


--	--	--	--

---

## DEVELOPMENT APPLICATION

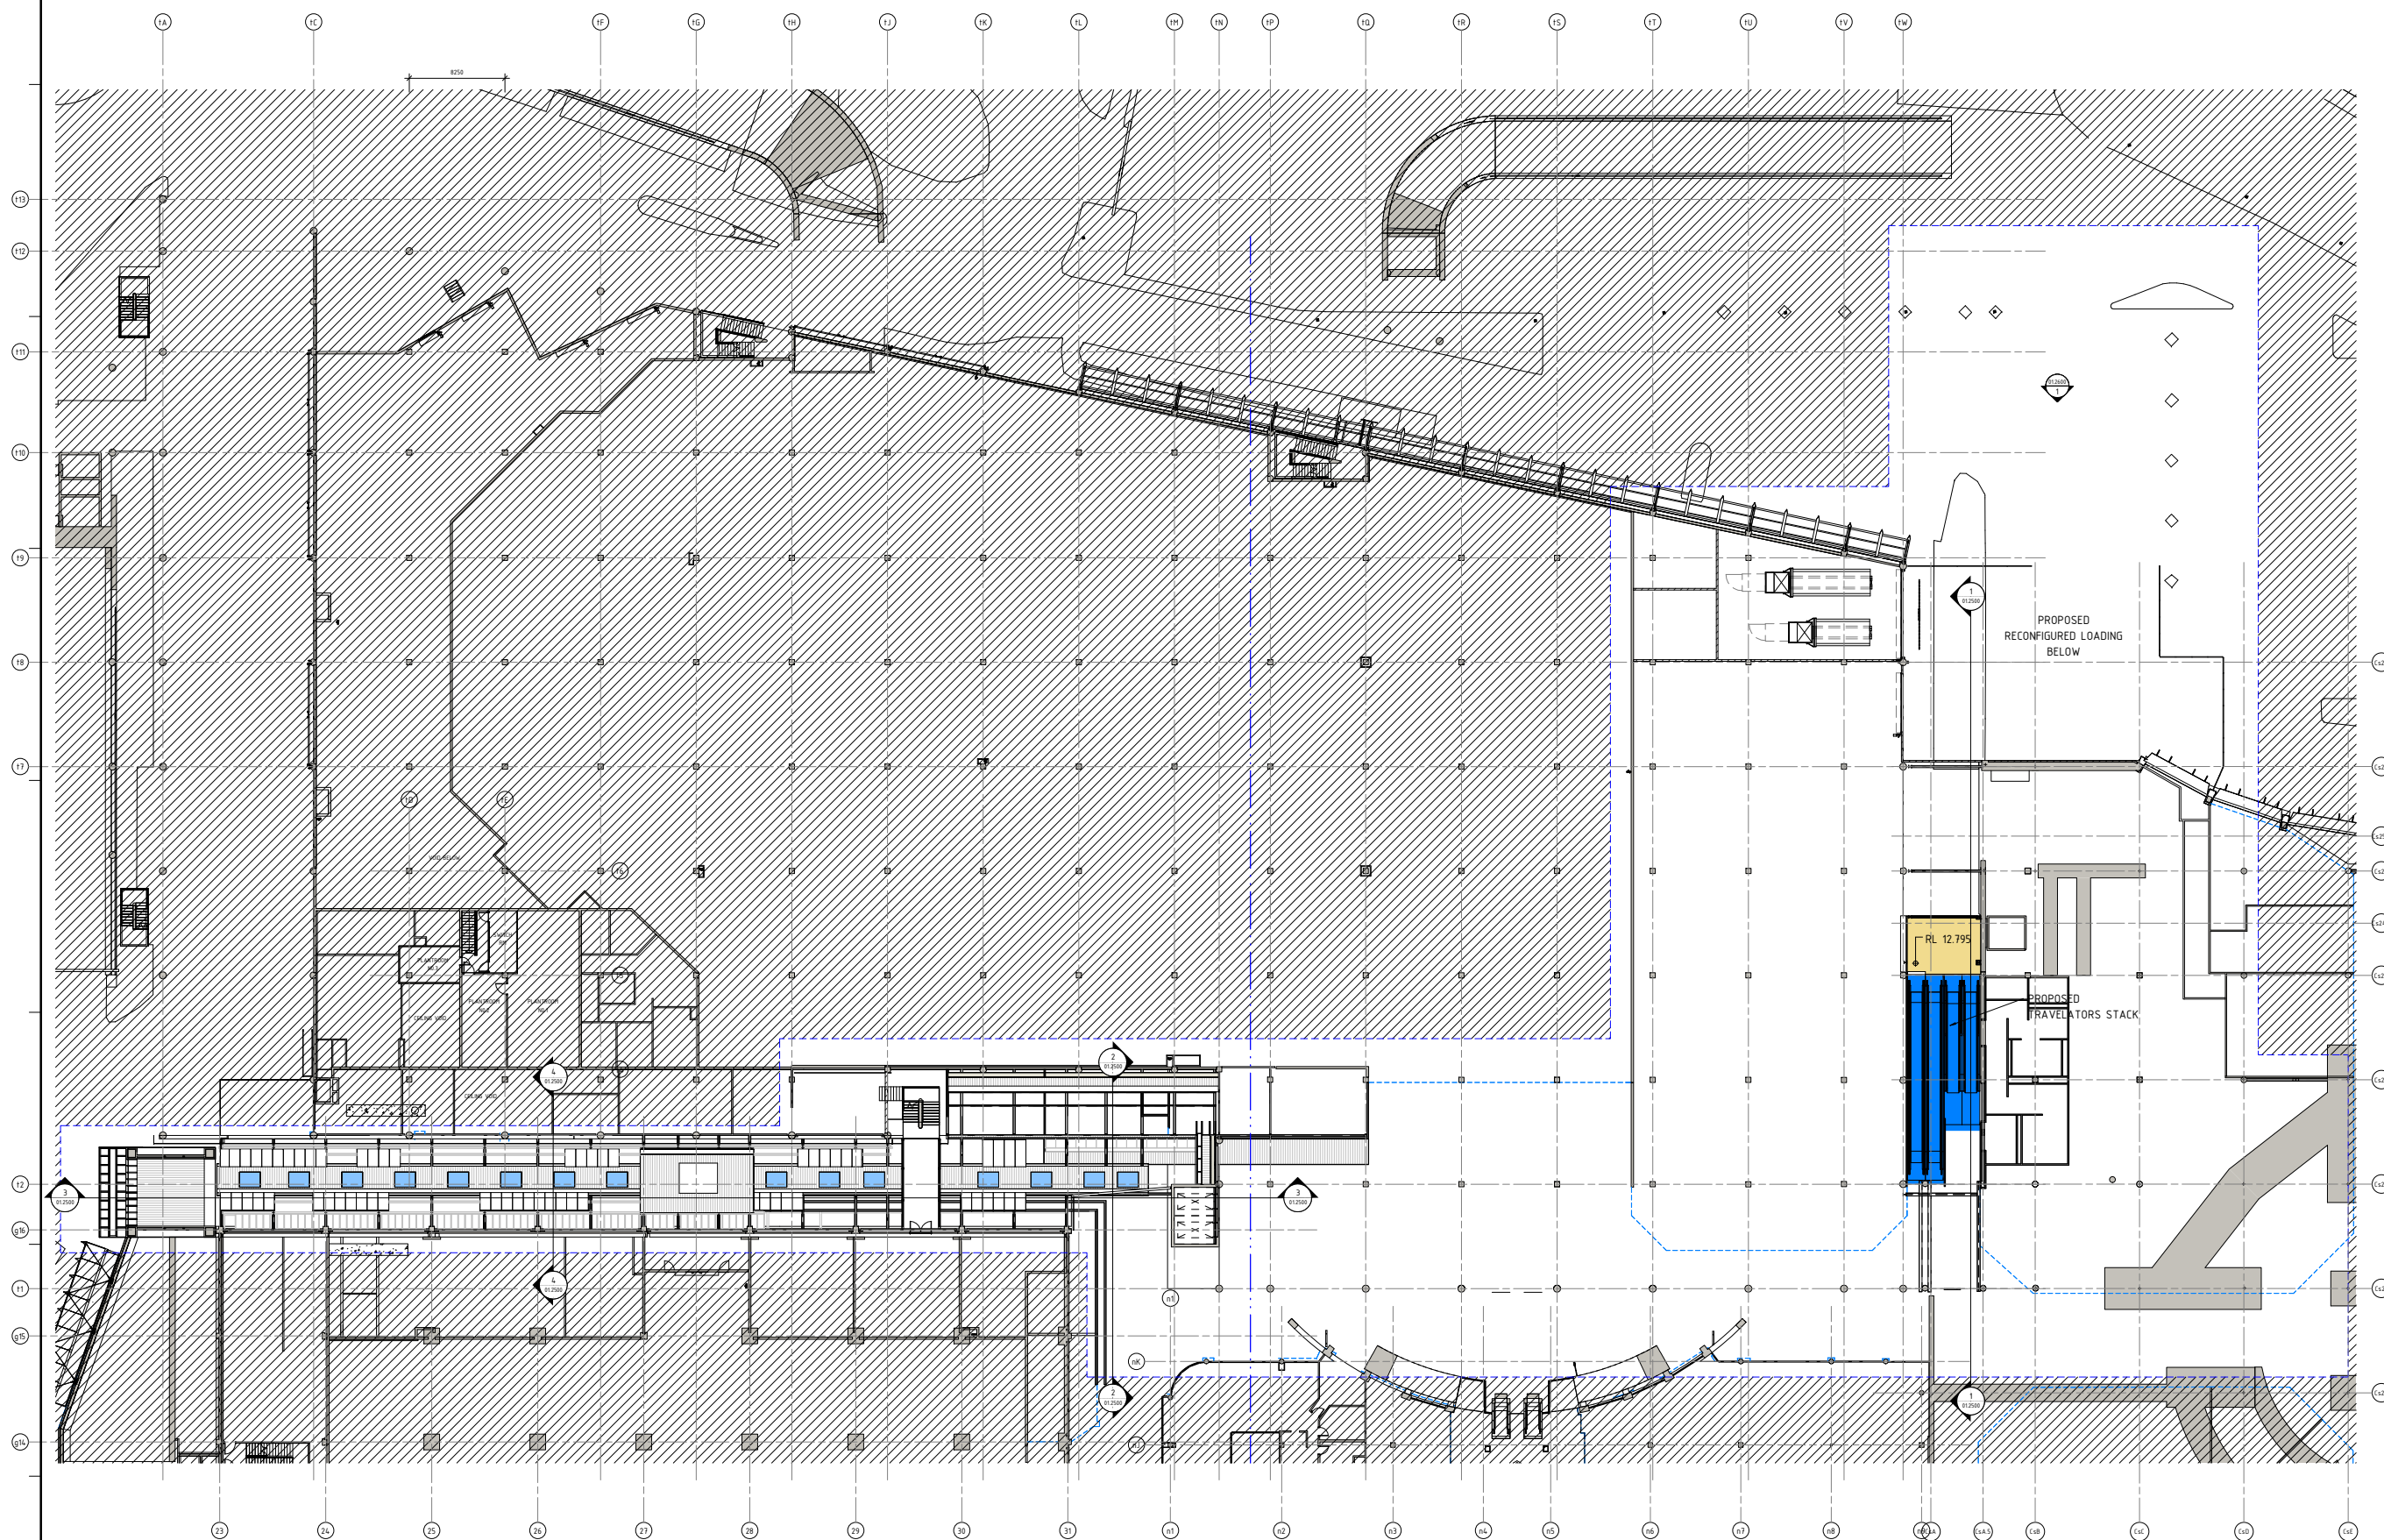

1 STAGE 2B DA - PROPOSED PLAN - GROUND MEZZ  
1:200

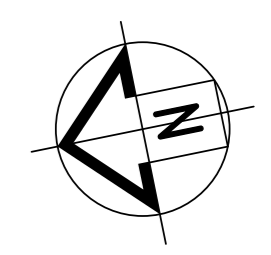

LEGEND			
[Red dashed line]	NOT PART OF THIS DEVELOPMENT APPLICATION		
[Blue dashed line]	NOT PART OF THIS DEVELOPMENT APPLICATION - STAGE 2B (CDC)		
[Blue solid line]	AREA IN SCOPE (DA)		

STAGE 2B PARKING MODIFICATION			
LEVEL	LOST CARS	GAINED CARS	TOTAL INCREMENTAL
GROUND	-18	+18	
GROUND MEZZ			
LEVEL 1	-1	+1	
LEVEL 1M	-2	+1	-1
LEVEL 2	-1	+5	-2
ROOF			
TOTAL	-28	+25	-3


STAGE 2B MALL MODIFICATION			
LEVEL	LOST AREA	GAINED AREA	TOTAL INCREMENTAL
GROUND	-380 sqm	+862 sqm	+482 sqm
GROUND MEZZ		+31 sqm	+31 sqm
LEVEL 1		+113 sqm	+113 sqm
LEVEL 1M	-49 sqm	+105 sqm	+56 sqm
LEVEL 2			
ROOF	-429 sqm	+1111 sqm	+682 sqm
TOTAL			

STAGE 2B GLA MODIFICATION			
LEVEL	LOST AREA	GAINED AREA	TOTAL INCREMENTAL
GROUND	-2625	+2481 sqm	-144 sqm
GROUND MEZZ			
LEVEL 1			
LEVEL 1M			
LEVEL 2	-70 sqm		-70 sqm
ROOF			
TOTAL	-2695 sqm	+2481 sqm	-214 sqm


NOTE:  
THE ABOVE STAGE 2B GLA & MALL MODIFICATION AREA TABLES HAVE BEEN CALCULATED USING DATA FROM THE PROPOSED STAGE 2B DEVELOPMENT CERTIFICATE AND STAGE 2B DEVELOPMENT APPLICATION.

D	06/07/2021	LS	BN	DA ISSUE
C	12/09/2021	LS	BN	DA ISSUE
B	29/06/2021	LS	BN	DA ISSUE
A	01/04/2021	NR	BN	CONFT ISSUE FOR INFORMATION

SITE ADDRESS: 145 OLD PITWATER ROAD, BROCKVALE NSW 2180

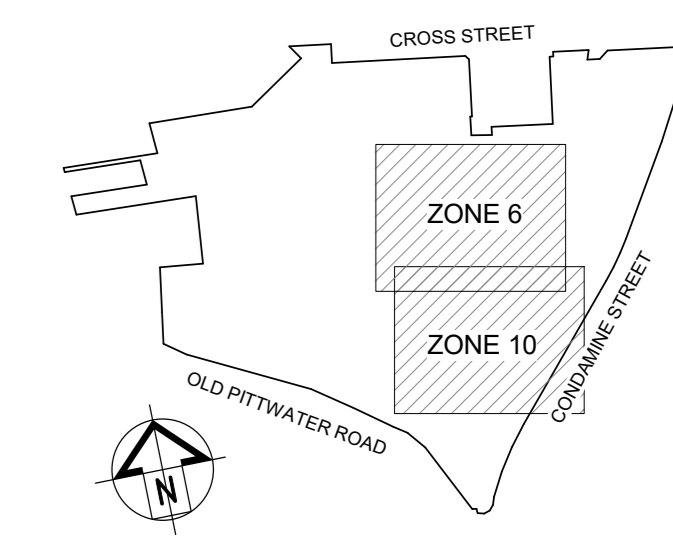

**SCENTRE GROUP**  
Scentre Design & Construction  
*"people protecting people"*

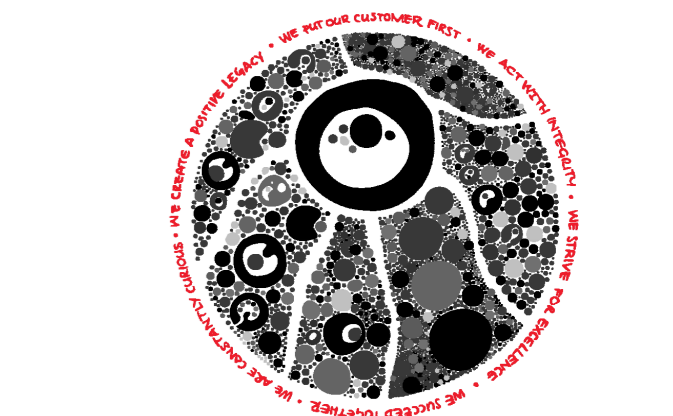

General Note:  
ALL INFORMATION TO BE OBTAINED FROM THE WARRINGAH ONLY TO BE USED TO ALL DATA, DRAWINGS, STRUCTURES, OR CONSTRUCTION, A LIMITED LIABILITY COMPANY. NO RESPONSIBILITY FOR ANY INFORMATION TO BE OBTAINED FROM THE WARRINGAH ONLY TO BE USED TO ALL DATA, DRAWINGS, STRUCTURES, OR CONSTRUCTION, A LIMITED LIABILITY COMPANY.

**SCENTRE GROUP**  
Creating Extra-ordinary Places. Connecting & Enriching Communities


**WARRINGAH**  
DEVELOPMENT APPLICATION

Scentre Design and Construction Pty Limited  
85 Castlereagh Street Sydney NSW 2000  
Phone (02) 9555 7000 Fax (02) 9555 8500  
GPO Box 4004 Sydney NSW 2001  
ACN 100 267 261

Title:  
**STAGE 2B  
PROPOSED PLAN -  
LEVEL 1**

Drawing Scale 1:200	Scale Bar 1:1 0 10 20 30 40 50
Project No. D11761	Plot Date 01/11/2021 2:17:15 PM
Drawing No.	Revision

**SDC-01.0803** **D**

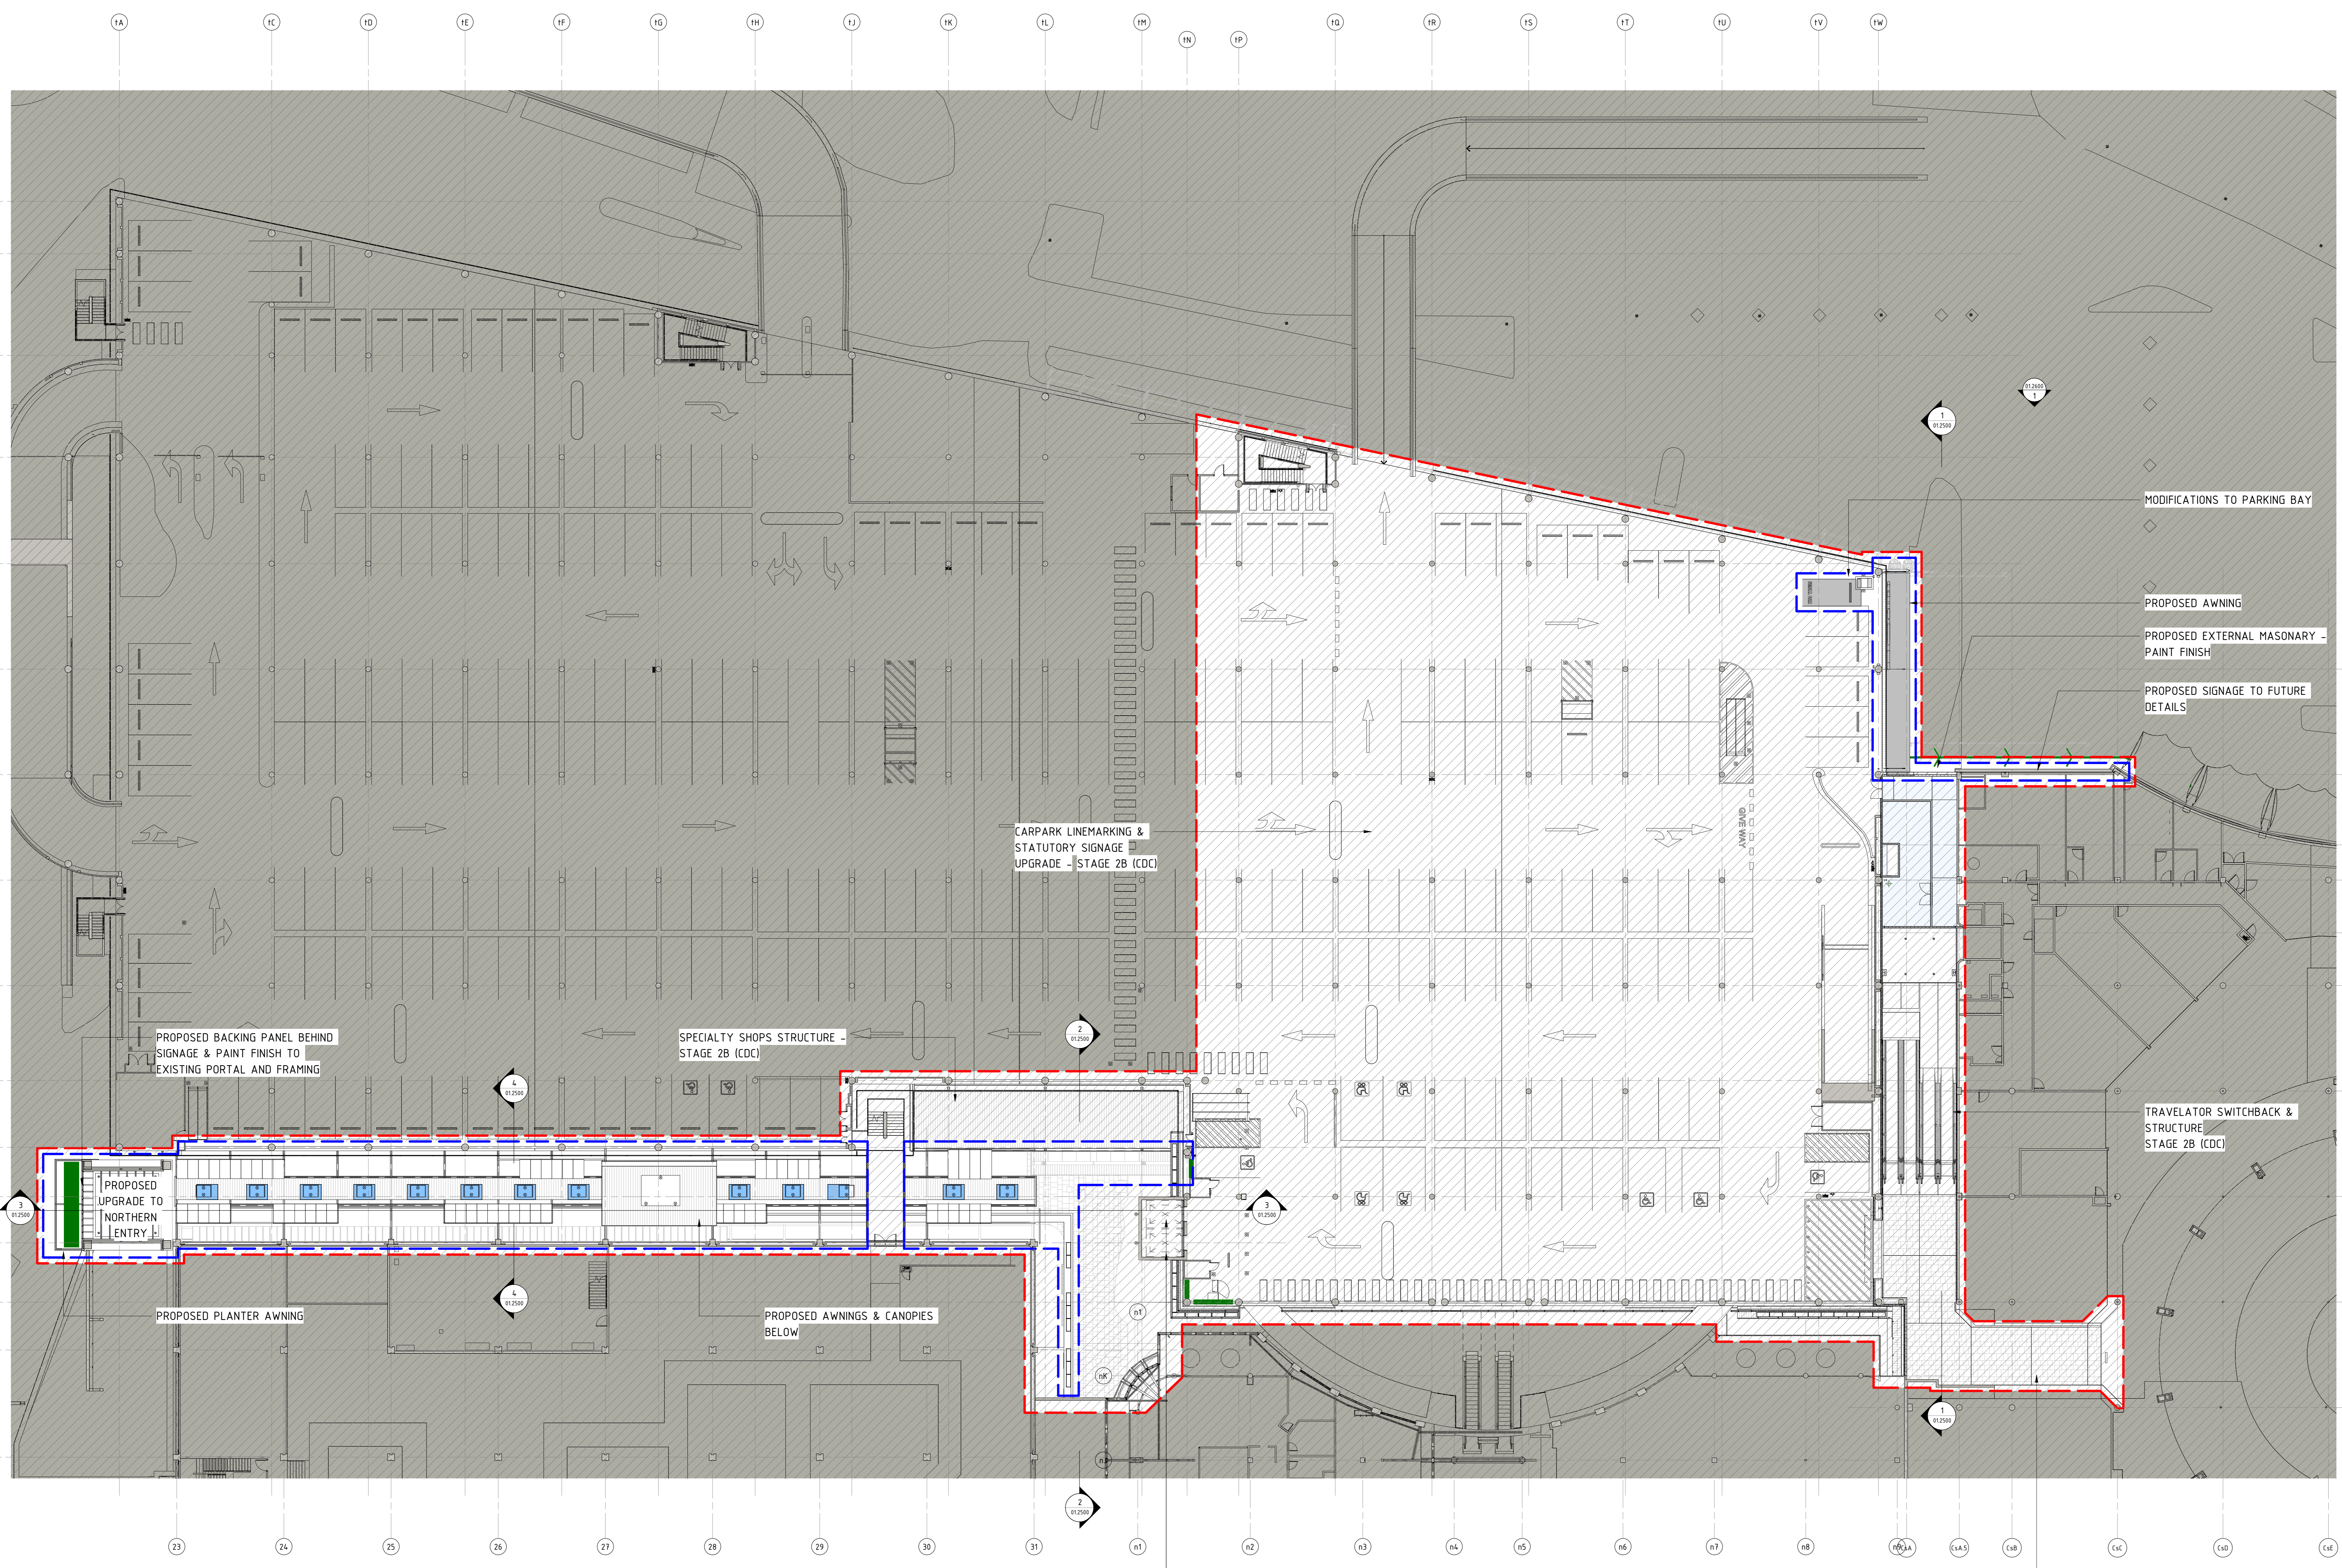

1 STAGE 2B DA - PROPOSED PLAN - LEVEL 1  
1 : 200

DEVELOPMENT APPLICATION



LEGEND			
	AREA NOT IN SCOPE		


STAGE 2B PARKING MODIFICATION			
LEVEL	LOST CARS	GAINED CARS	TOTAL INCREMENTAL
GROUND	-16	+17	+1
GROUND MEZZ			
LEVEL 1	-1		-1
LEVEL 2	-4		-4
ROOF			
TOTAL	-21	+17	-4

STAGE 2B MALL MODIFICATION			
LEVEL	LOST AREA	GAINED AREA	TOTAL INCREMENTAL
GROUND	-368 sqm	+829 sqm	+461 sqm
GROUND MEZZ		+31 sqm	+31 sqm
LEVEL 1		+113 sqm	+113 sqm
LEVEL 1M		+93 sqm	+93 sqm
LEVEL 2	-49 sqm	+95 sqm	+46 sqm
ROOF			
TOTAL	-417 sqm	+1079 sqm	+662 sqm

STAGE 2B GLA MODIFICATION			
LEVEL	LOST AREA	GAINED AREA	TOTAL INCREMENTAL
GROUND	-2526	+2500 sqm	-126 sqm
GROUND MEZZ			
LEVEL 1			
LEVEL 1M			
LEVEL 2	-70 sqm		-70 sqm
ROOF			
TOTAL	-2596 sqm	+2500 sqm	-96 sqm

1. CONSULT 1:15 M. FOR ISSUE  
2. CONSULT 1:15 M. FOR ISSUE  
3. CONSULT 1:15 M. FOR ISSUE  
4. CONSULT 1:15 M. FOR ISSUE

SITE ADDRESS: 145 OLD PITWATER ROAD, BROOKVALE NSW 2100

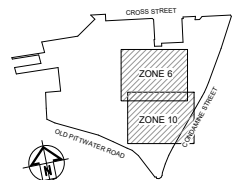


SCENTRE GROUP  
Scentre Design & Construction Pty Limited  
85 Castlereagh Street, Sydney NSW 2000  
Phone (02) 9258 7000 Fax (02) 9258 8500  
GPO Box 4004 Sydney NSW 2001  
NSW 160 207 200

## STAGE 2B PROPOSED PLAN - LEVEL 1 MEZZ

Drawing No. 1:200  
Project No. D11761  
Revision

SDC-01.0804 C

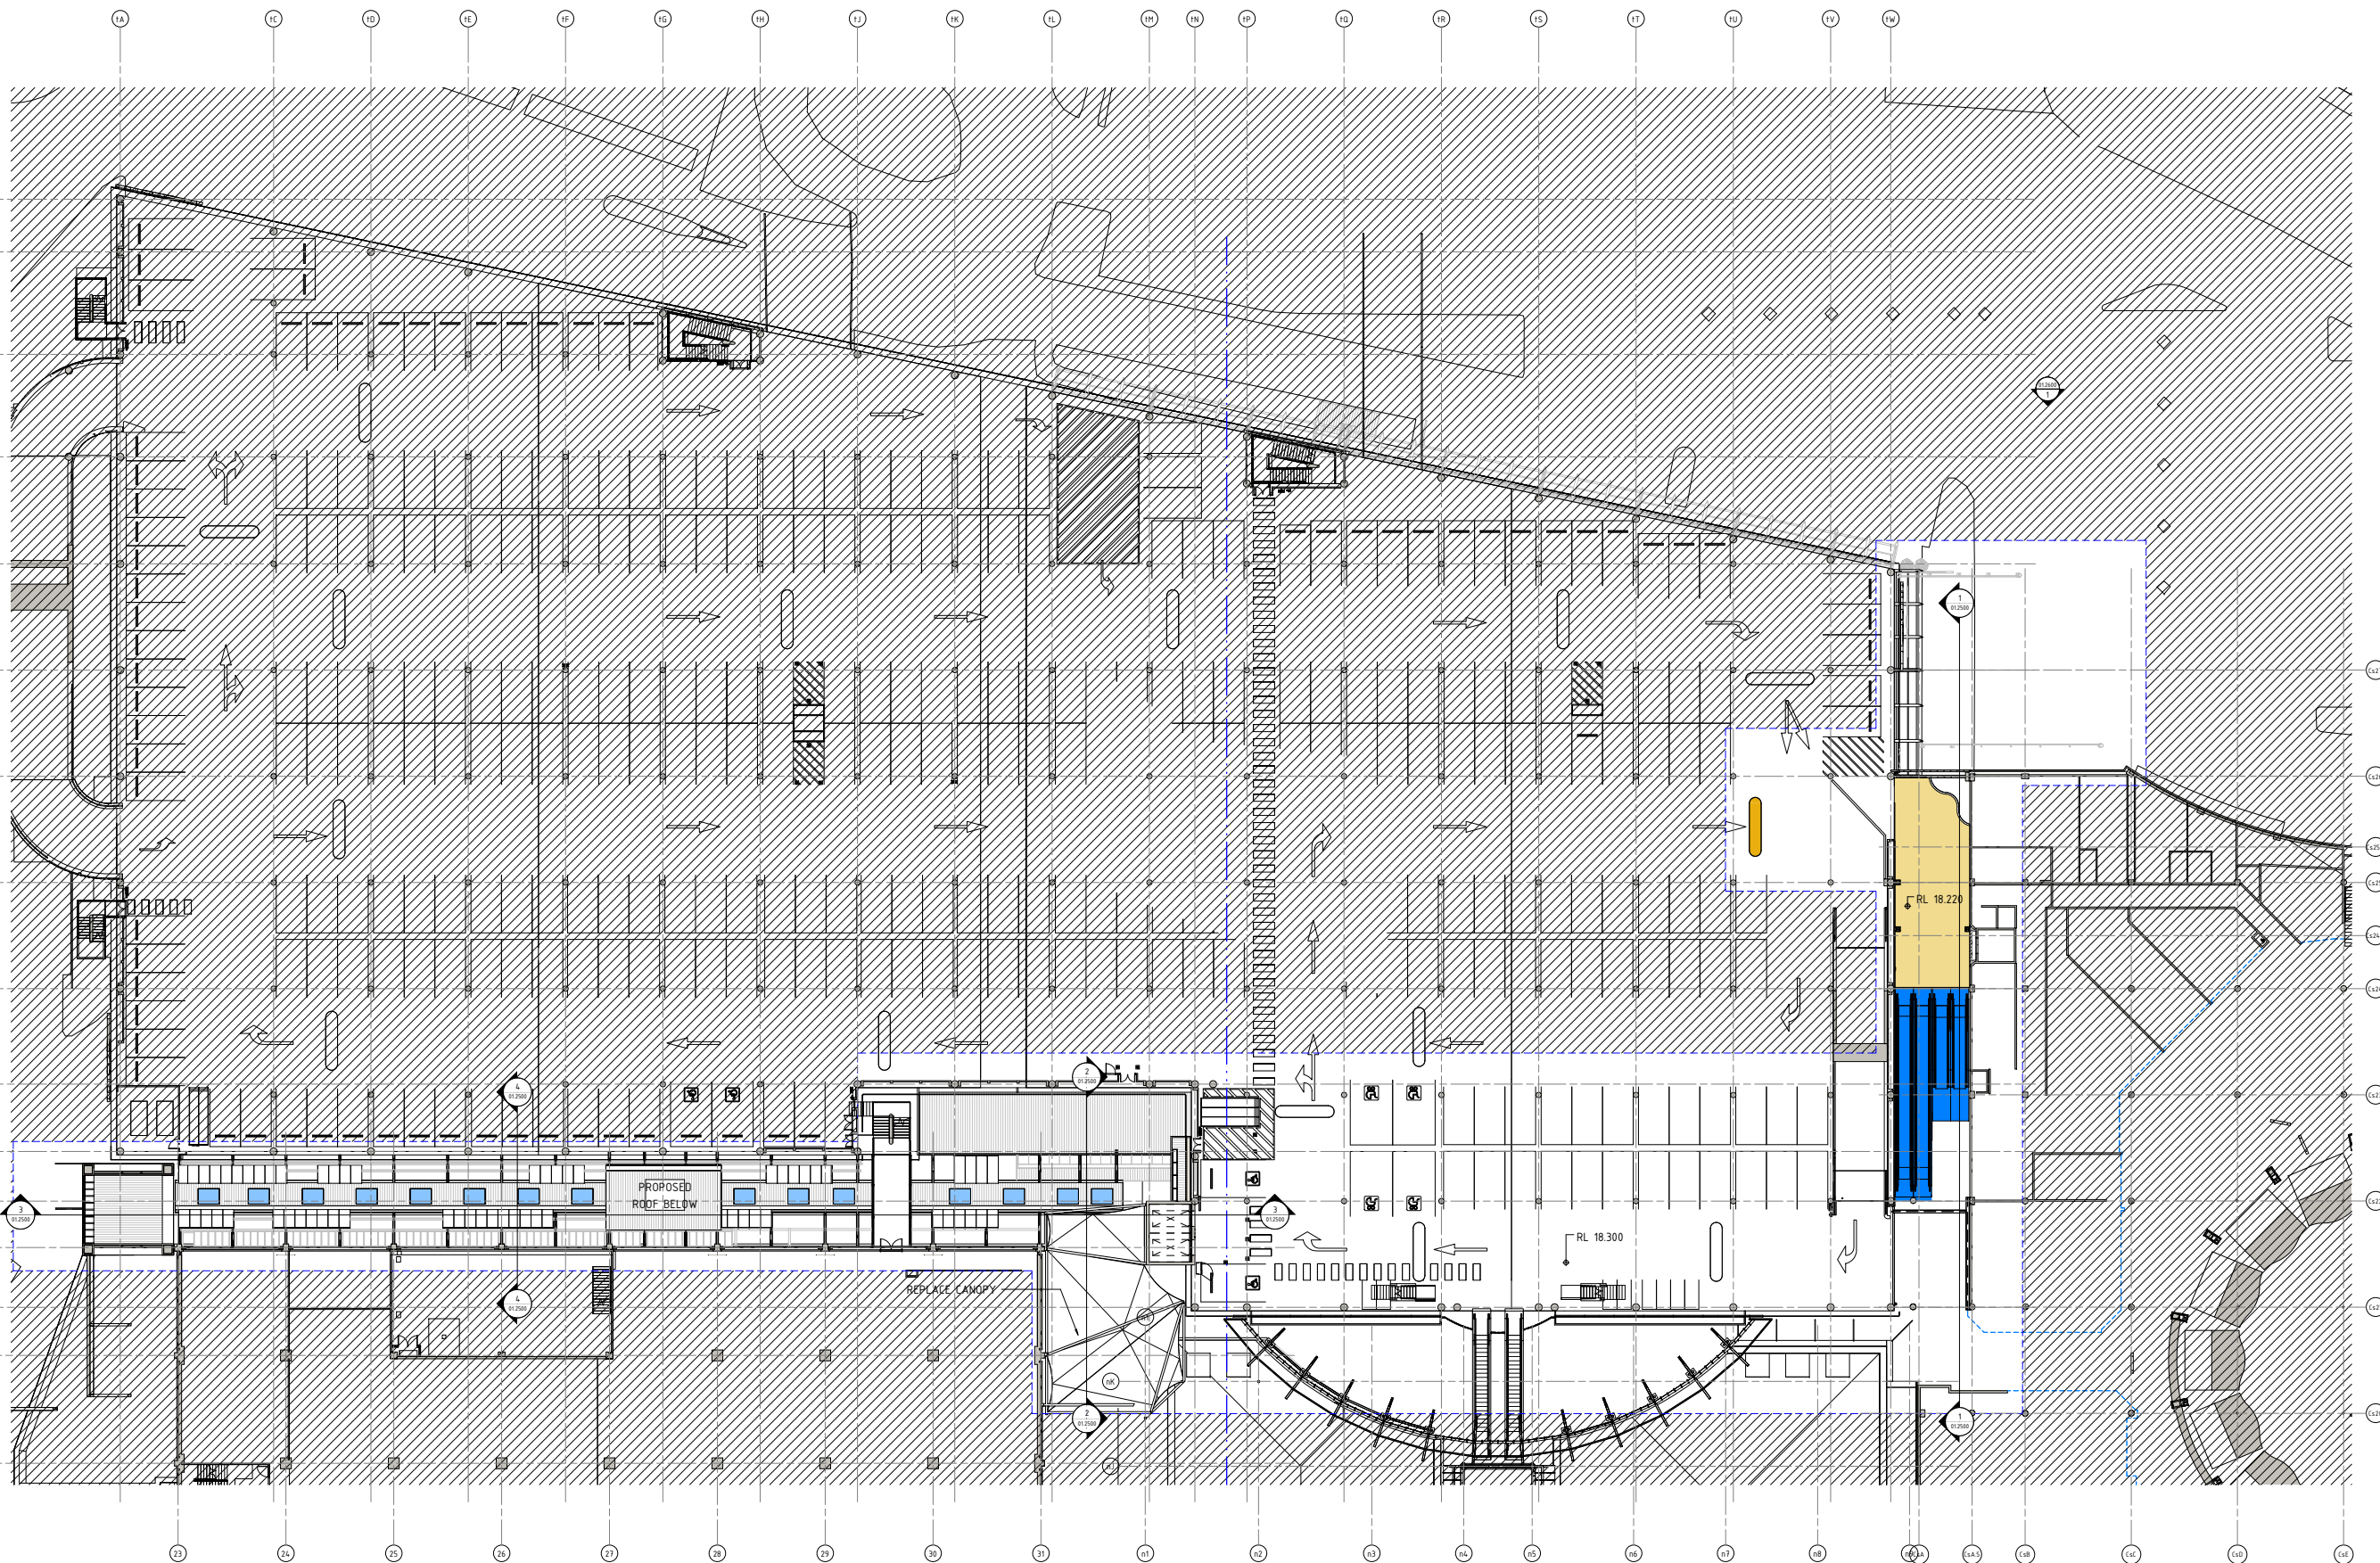

1 STAGE 2B DA - PROPOSED PLAN - LEVEL 1 MEZZ  
1: 200

DEVELOPMENT APPLICATION



LEGEND

AREA NOT IN SCOPE

STAGE 2B PARKING MODIFICATION			
LEVEL	LOST CARS	GAINED CARS	TOTAL INCREMENTAL
GROUND	-16	+17	+1
GROUND MEZZ			
LEVEL 1			
LEVEL 1M	-1		-1
LEVEL 2	-4		-4
ROOF			
TOTAL	-21	+17	-4


STAGE 2B MALL MODIFICATION			
LEVEL	LOST AREA	GAINED AREA	TOTAL INCREMENTAL
GROUND	-368 sqm	+829 sqm	+461 sqm
GROUND MEZZ		+31 sqm	+31 sqm
LEVEL 1			
LEVEL 1M		+113 sqm	+113 sqm
LEVEL 2	-49 sqm	+955 sqm	+906 sqm
ROOF			
TOTAL	-417 sqm	+1879 sqm	+1462 sqm

STAGE 2B GLA MODIFICATION			
LEVEL	LOST AREA	GAINED AREA	TOTAL INCREMENTAL
GROUND	-2526	+2500 sqm	-126 sqm
GROUND MEZZ			
LEVEL 1			
LEVEL 1M			
LEVEL 2	-70 sqm		-70 sqm
ROOF			
TOTAL	-2596 sqm	+2500 sqm	-96 sqm

STAGE 2B GLA MODIFICATION			
LEVEL	LOST AREA	GAINED AREA	TOTAL INCREMENTAL
GROUND	-2526	+2500 sqm	-126 sqm
GROUND MEZZ			
LEVEL 1			
LEVEL 1M			
LEVEL 2	-70 sqm		-70 sqm
ROOF			
TOTAL	-2596 sqm	+2500 sqm	-96 sqm

1. CONSULT 1:15 M. 10.10.2021  
2. CONSULT 1:15 M. 10.10.2021  
3. CONSULT 1:15 M. 10.10.2021  
4. CONSULT 1:15 M. 10.10.2021

SITE ADDRESS: 145 OLD PITTSWATER ROAD, BROOKVALE NSW 2100

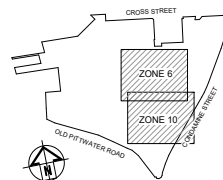

General Note:  
ALL DIMENSIONS TO BE CHECKED ON SITE. ANY DIMENSIONS NOT TO BE USED. REFER TO ALL  
OTHER DRAWINGS, SPECIFICATIONS, MEMORANDA & NOTES FOR FURTHER INFORMATION.  
COPYRIGHT OF THE DESIGNER IS RESERVED BY SCENTRE DESIGN & CONSTRUCTION.  
NO PART OF THIS DRAWING IS TO BE REPRODUCED OR TRANSMITTED IN ANY FORM OR BY ANY MEANS.



Scentre Design & Construction Pty Limited  
85 Castlereagh Street, Sydney NSW 2000  
Phone (02) 9258 7000 Fax (02) 9258 8500  
GPO Box 4004 Sydney NSW 2001  
ACN 160 207 265


STAGE 2B  
PROPOSED PLAN -  
LEVEL 2

Drawing Scale: 1:200  
Scale Bar: 1:1  
Project No: D11761  
Plot Date: 12/05/2021  
12:37:51 PM

Drawing No: SDC-01.0805  
Revision: C

DEVELOPMENT APPLICATION

1 STAGE 2B DA - PROPOSED PLAN - LEVEL 2  
1: 200

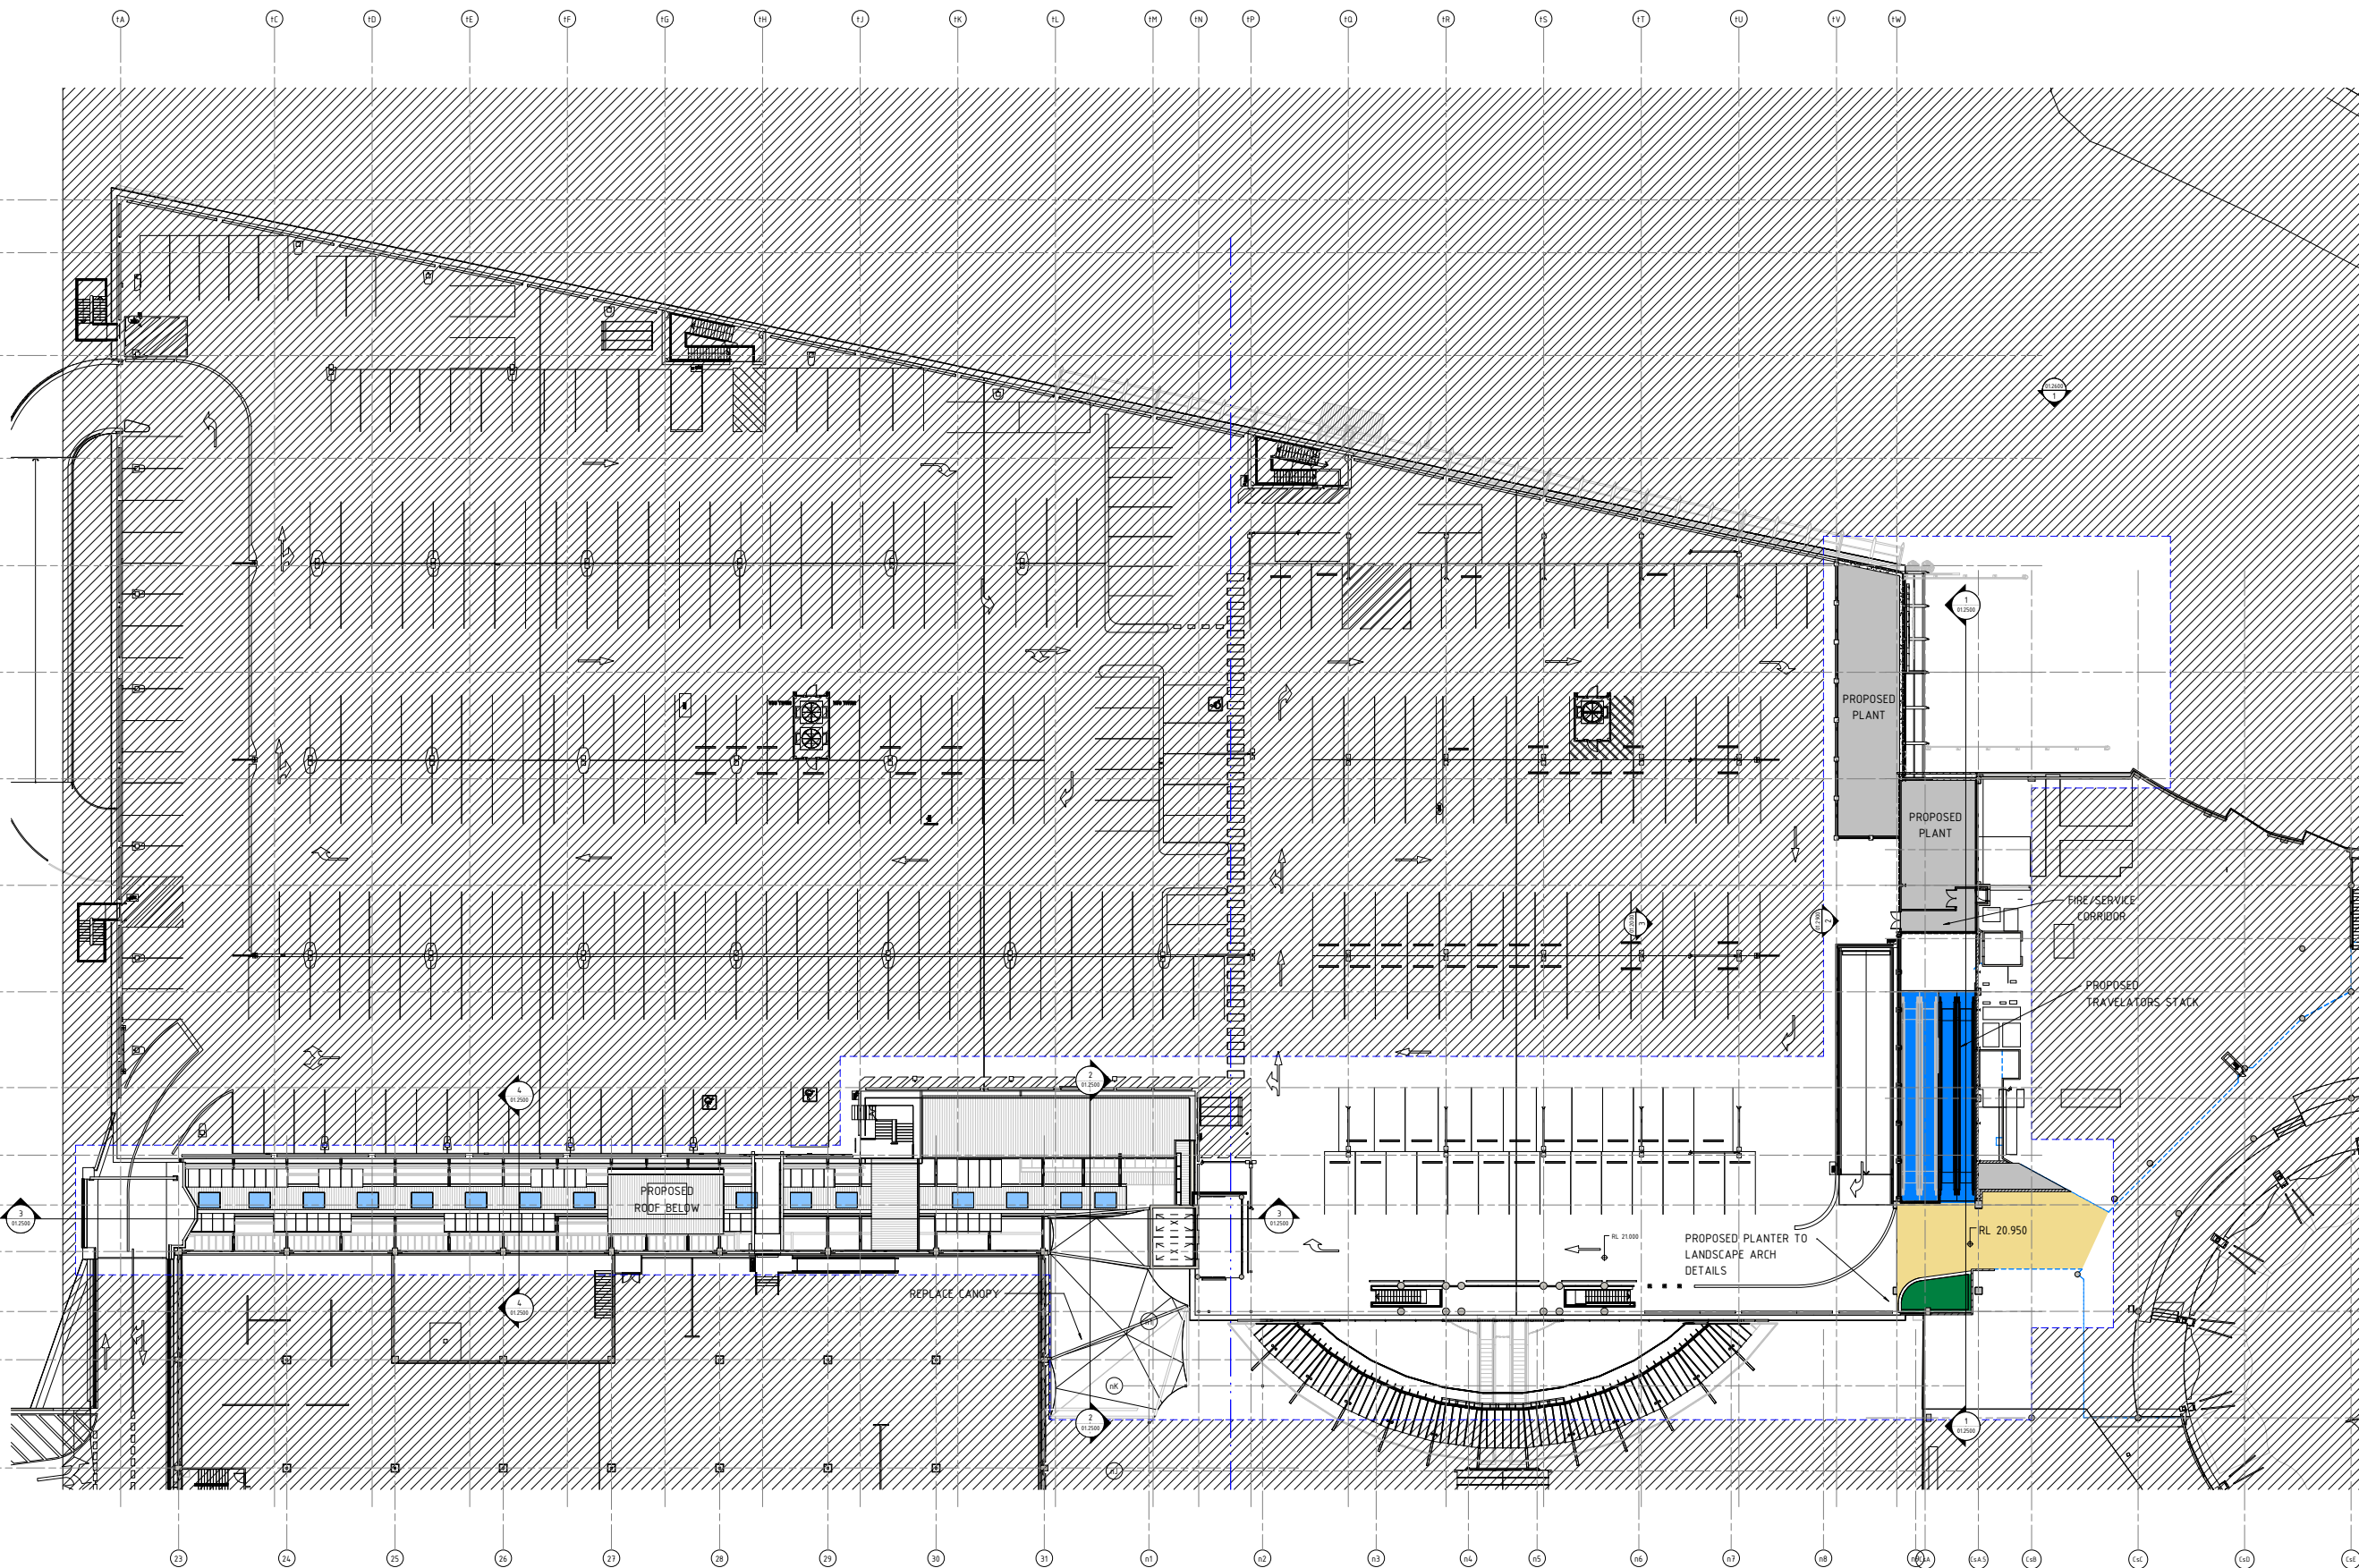



LEGEND			
	AREA NOT IN SCOPE		

STAGE 2B PARKING MODIFICATION			
LEVEL	LOST CARS	GAINED CARS	TOTAL INCREMENTAL
GROUND	-16	+17	+1
GROUND MEZZ			
LEVEL 1	-1		-1
LEVEL 1M	-1		-1
LEVEL 2	-4		-4
ROOF			
TOTAL	-21	+17	-4


STAGE 2B MALL MODIFICATION			
LEVEL	LOST AREA	GAINED AREA	TOTAL INCREMENTAL
GROUND	-368 sqm	+829 sqm	+461 sqm
GROUND MEZZ		+31 sqm	+31 sqm
LEVEL 1		+113 sqm	+113 sqm
LEVEL 1M		+113 sqm	+113 sqm
LEVEL 2	-49 sqm	+95 sqm	+56 sqm
ROOF			
TOTAL	-417 sqm	+1079 sqm	+662 sqm

STAGE 2B GLA MODIFICATION			
LEVEL	LOST AREA	GAINED AREA	TOTAL INCREMENTAL
GROUND	-2526	+2500 sqm	-126 sqm
GROUND MEZZ			
LEVEL 1			
LEVEL 1M			
LEVEL 2	-70 sqm		-70 sqm
ROOF			
TOTAL	-2596 sqm	+2500 sqm	-196 sqm

STAGE 2B GLA MODIFICATION			
LEVEL	LOST AREA	GAINED AREA	TOTAL INCREMENTAL
GROUND	-2526	+2500 sqm	-126 sqm
GROUND MEZZ			
LEVEL 1			
LEVEL 1M			
LEVEL 2	-70 sqm		-70 sqm
ROOF			
TOTAL	-2596 sqm	+2500 sqm	-196 sqm

1. 12/05/2021 15.00 AM DA ISSUE  
2. 12/05/2021 15.00 AM DA ISSUE  
3. 12/05/2021 15.00 AM DA ISSUE  
4. 12/05/2021 15.00 AM DA ISSUE

SITE ADDRESS: 145 OLD PITTSWATER ROAD, BROOKVALE NSW 2100

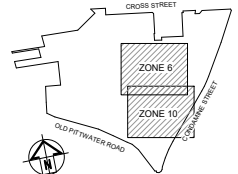

General Note:  
ALL DIMENSIONS TO BE CHECKED ON SITE. ANY DIMENSIONS NOT TO BE USED. REFER TO ALL  
OTHER DRAWINGS, SPECIFICATIONS, MEMORANDA & ADDENDUMS FOR FURTHER INFORMATION.  
COPYRIGHT OF THE DESIGNER SHALL REMAIN WITH SCENTRE DESIGN AND CONSTRUCTION.  
ANY REUSE OF THIS DESIGN SHALL BE PROHIBITED BY SCENTRE DESIGN AND CONSTRUCTION.  
ANY REUSE OF THIS DESIGN SHALL BE PROHIBITED BY SCENTRE DESIGN AND CONSTRUCTION.



SCENTRE GROUP  
Scentre Design & Construction Pty Limited  
85 Castlereagh Street, Sydney NSW 2000  
Phone (02) 9555 7000 Fax (02) 9555 8500  
GPO Box 4004 Sydney NSW 2001  
NSW 160 207 200


STAGE 2B  
PROPOSED PLAN -  
ROOF



Drawing Scale: 1:200  
Scale Bar 1:1  
Project No: D11761  
Plot Date: 12/05/2021  
12:37:30 PM

Drawing No: SDC-01.0808  
Revision: C


DEVELOPMENT APPLICATION

1 STAGE 2B DA - PROPOSED PLAN - ROOF  
1: 200

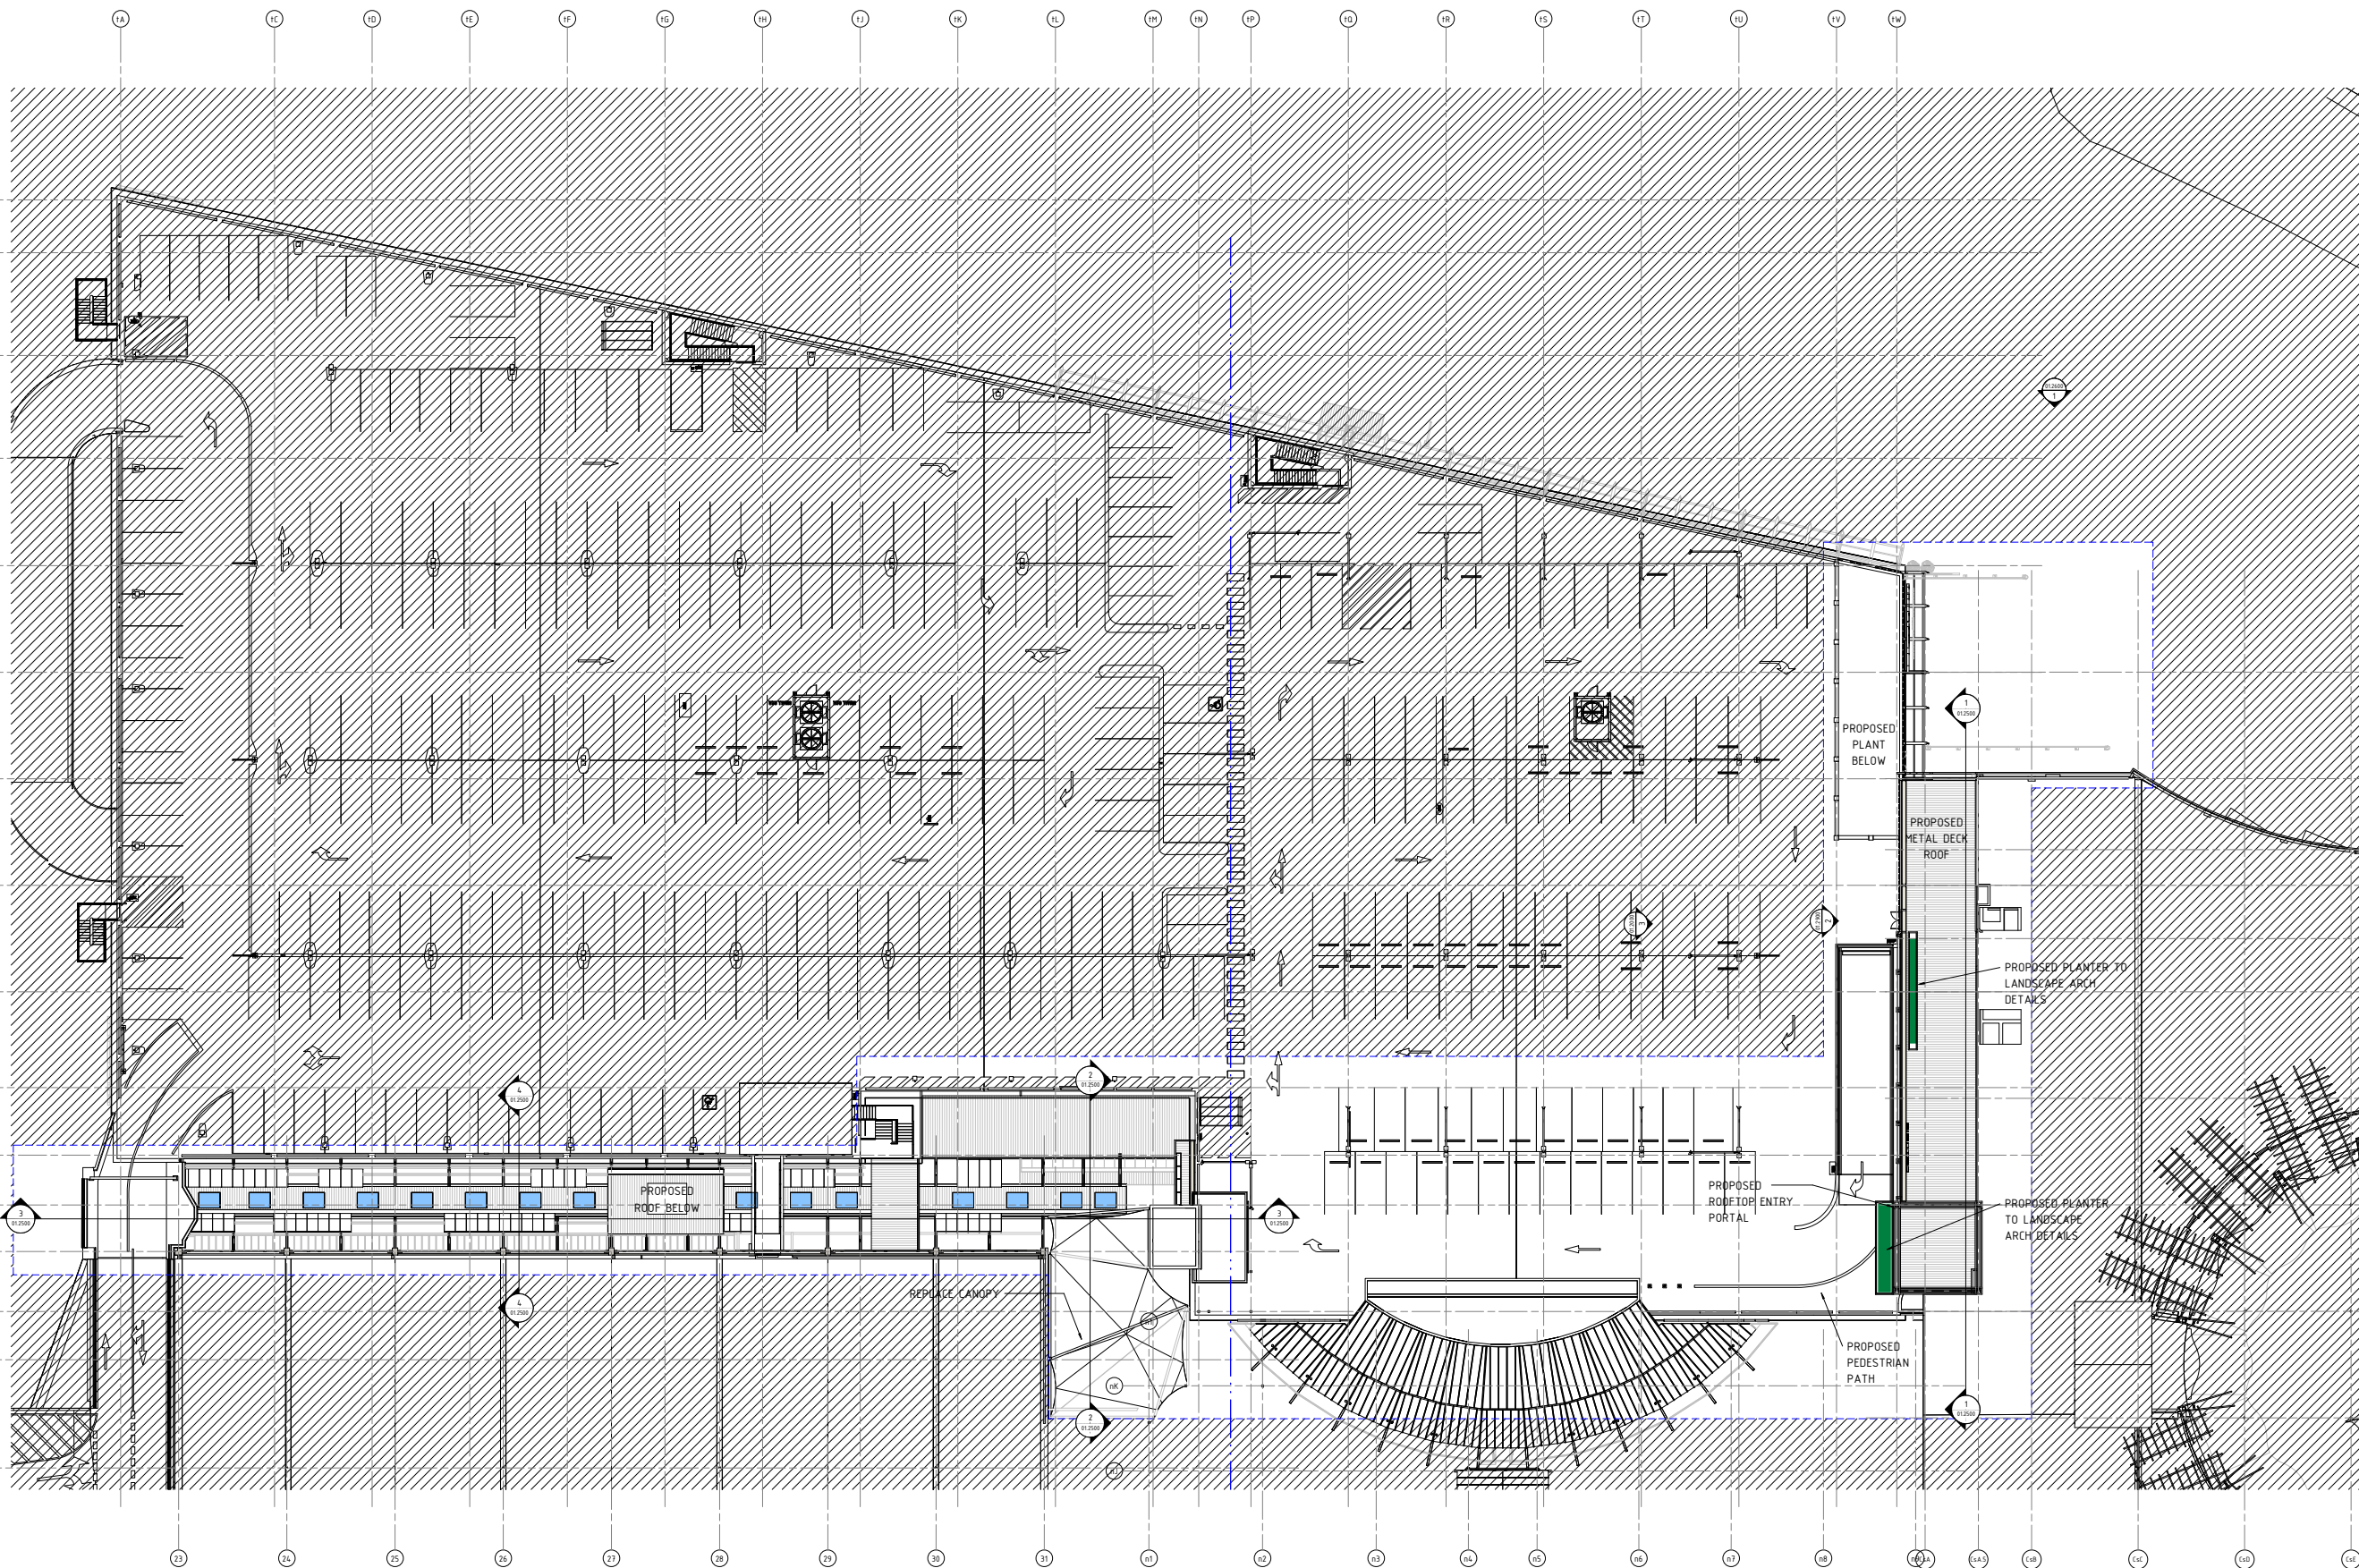

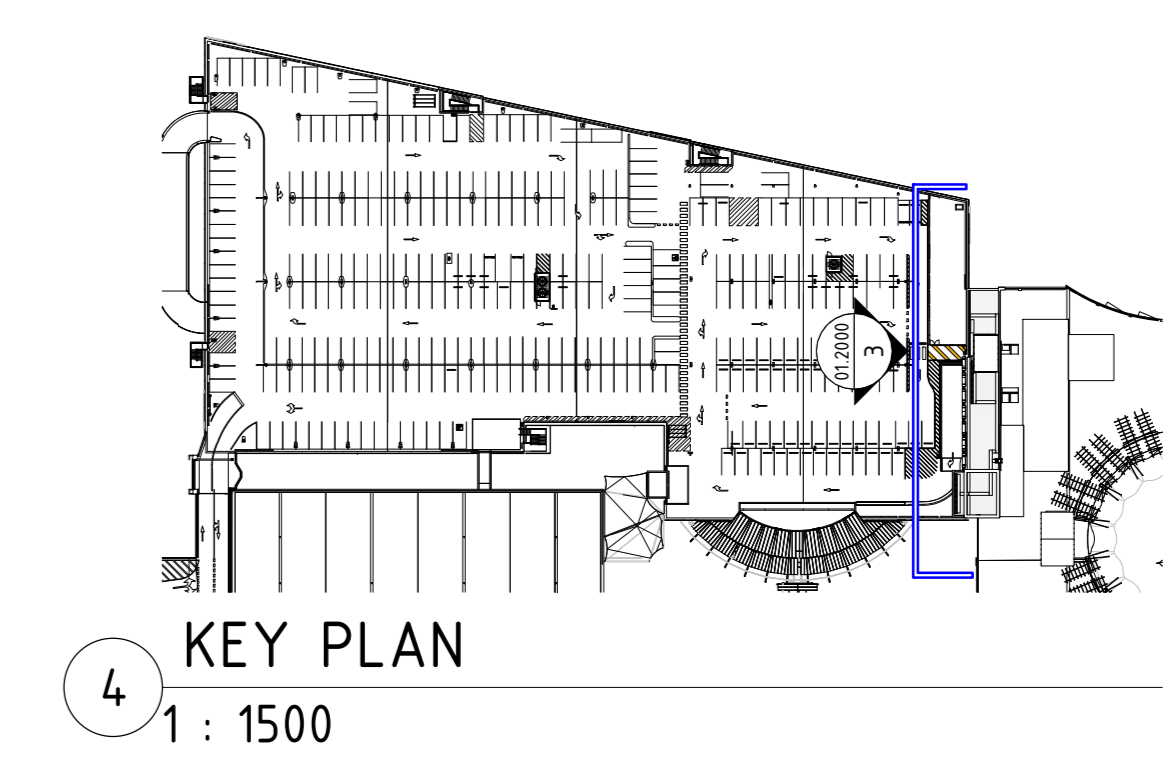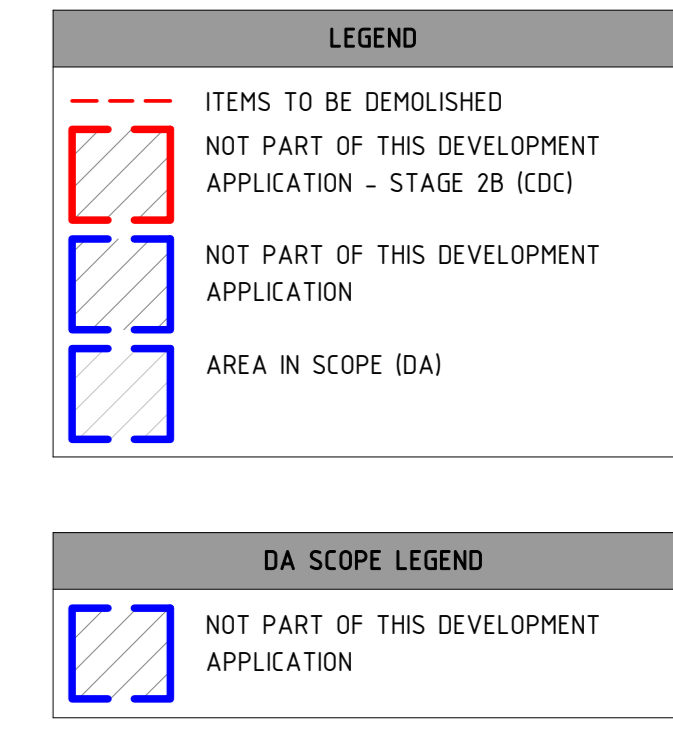


## DEVELOPMENT APPLICATION

**AMP CAPITAL** 

---

**SCENTRE GROUP**

Scentre Design & Construction  
*"people protecting people"*

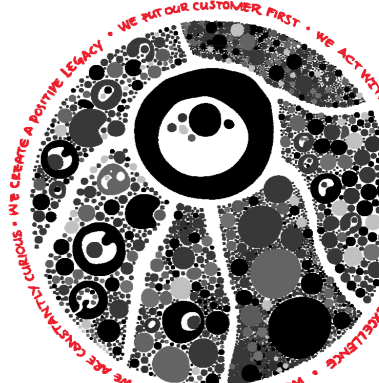

**General Note**  
ALL DRAWINGS TO BE CHECKED ON SITE. WRITTEN PERMISSION ONLY TO BE USED. REFER TO ALL DRAWINGS, SPECIFICATIONS, MEMORANDUM & REPEATED CONDITIONS BEFORE COMMENCING WORK. BEFORE ANY COMMENCEMENT TO THE WORKSITES, DO NOT CROSS BOUNDARIES. PERMISSION OF THE LANDLORD IS REQUIRED FOR ANY REPRODUCTION.

---

**SCENTRE GROUP**

*Creating Extra-ordinary Places, Connecting & Enriching Communities*

**WARRAGAH**




DEVELOPMENT APPLICATION

Scentre Design and Construction Pty Limited  
86 Castlereagh Street, Sydney NSW 2000  
Phone (02) 9558 7000 / Fax (02) 9528 8500  
GPO Box 4004 Sydney NSW 2001  
ACN 009 287 263


Title	
<h1>STAGE 2B</h1> <h2>NORTH ELEVATIONS</h2> <h2>TRAVELATORS STACK</h2>	
Drawing Scale	Scale Bar 1:1
1:100	
Project No.	Plot Date
D17761	23/09/2021
	6:42:13 PM
Drawing No.	Revision
SDC-001000	D

**LEGEND**

- ITEMS TO BE DEMOLISHED
- NOT PART OF THIS DEVELOPMENT APPLICATION - STAGE 2B (CDC)
- NOT PART OF THIS DEVELOPMENT APPLICATION
- AREA IN SCOPE (DAI)

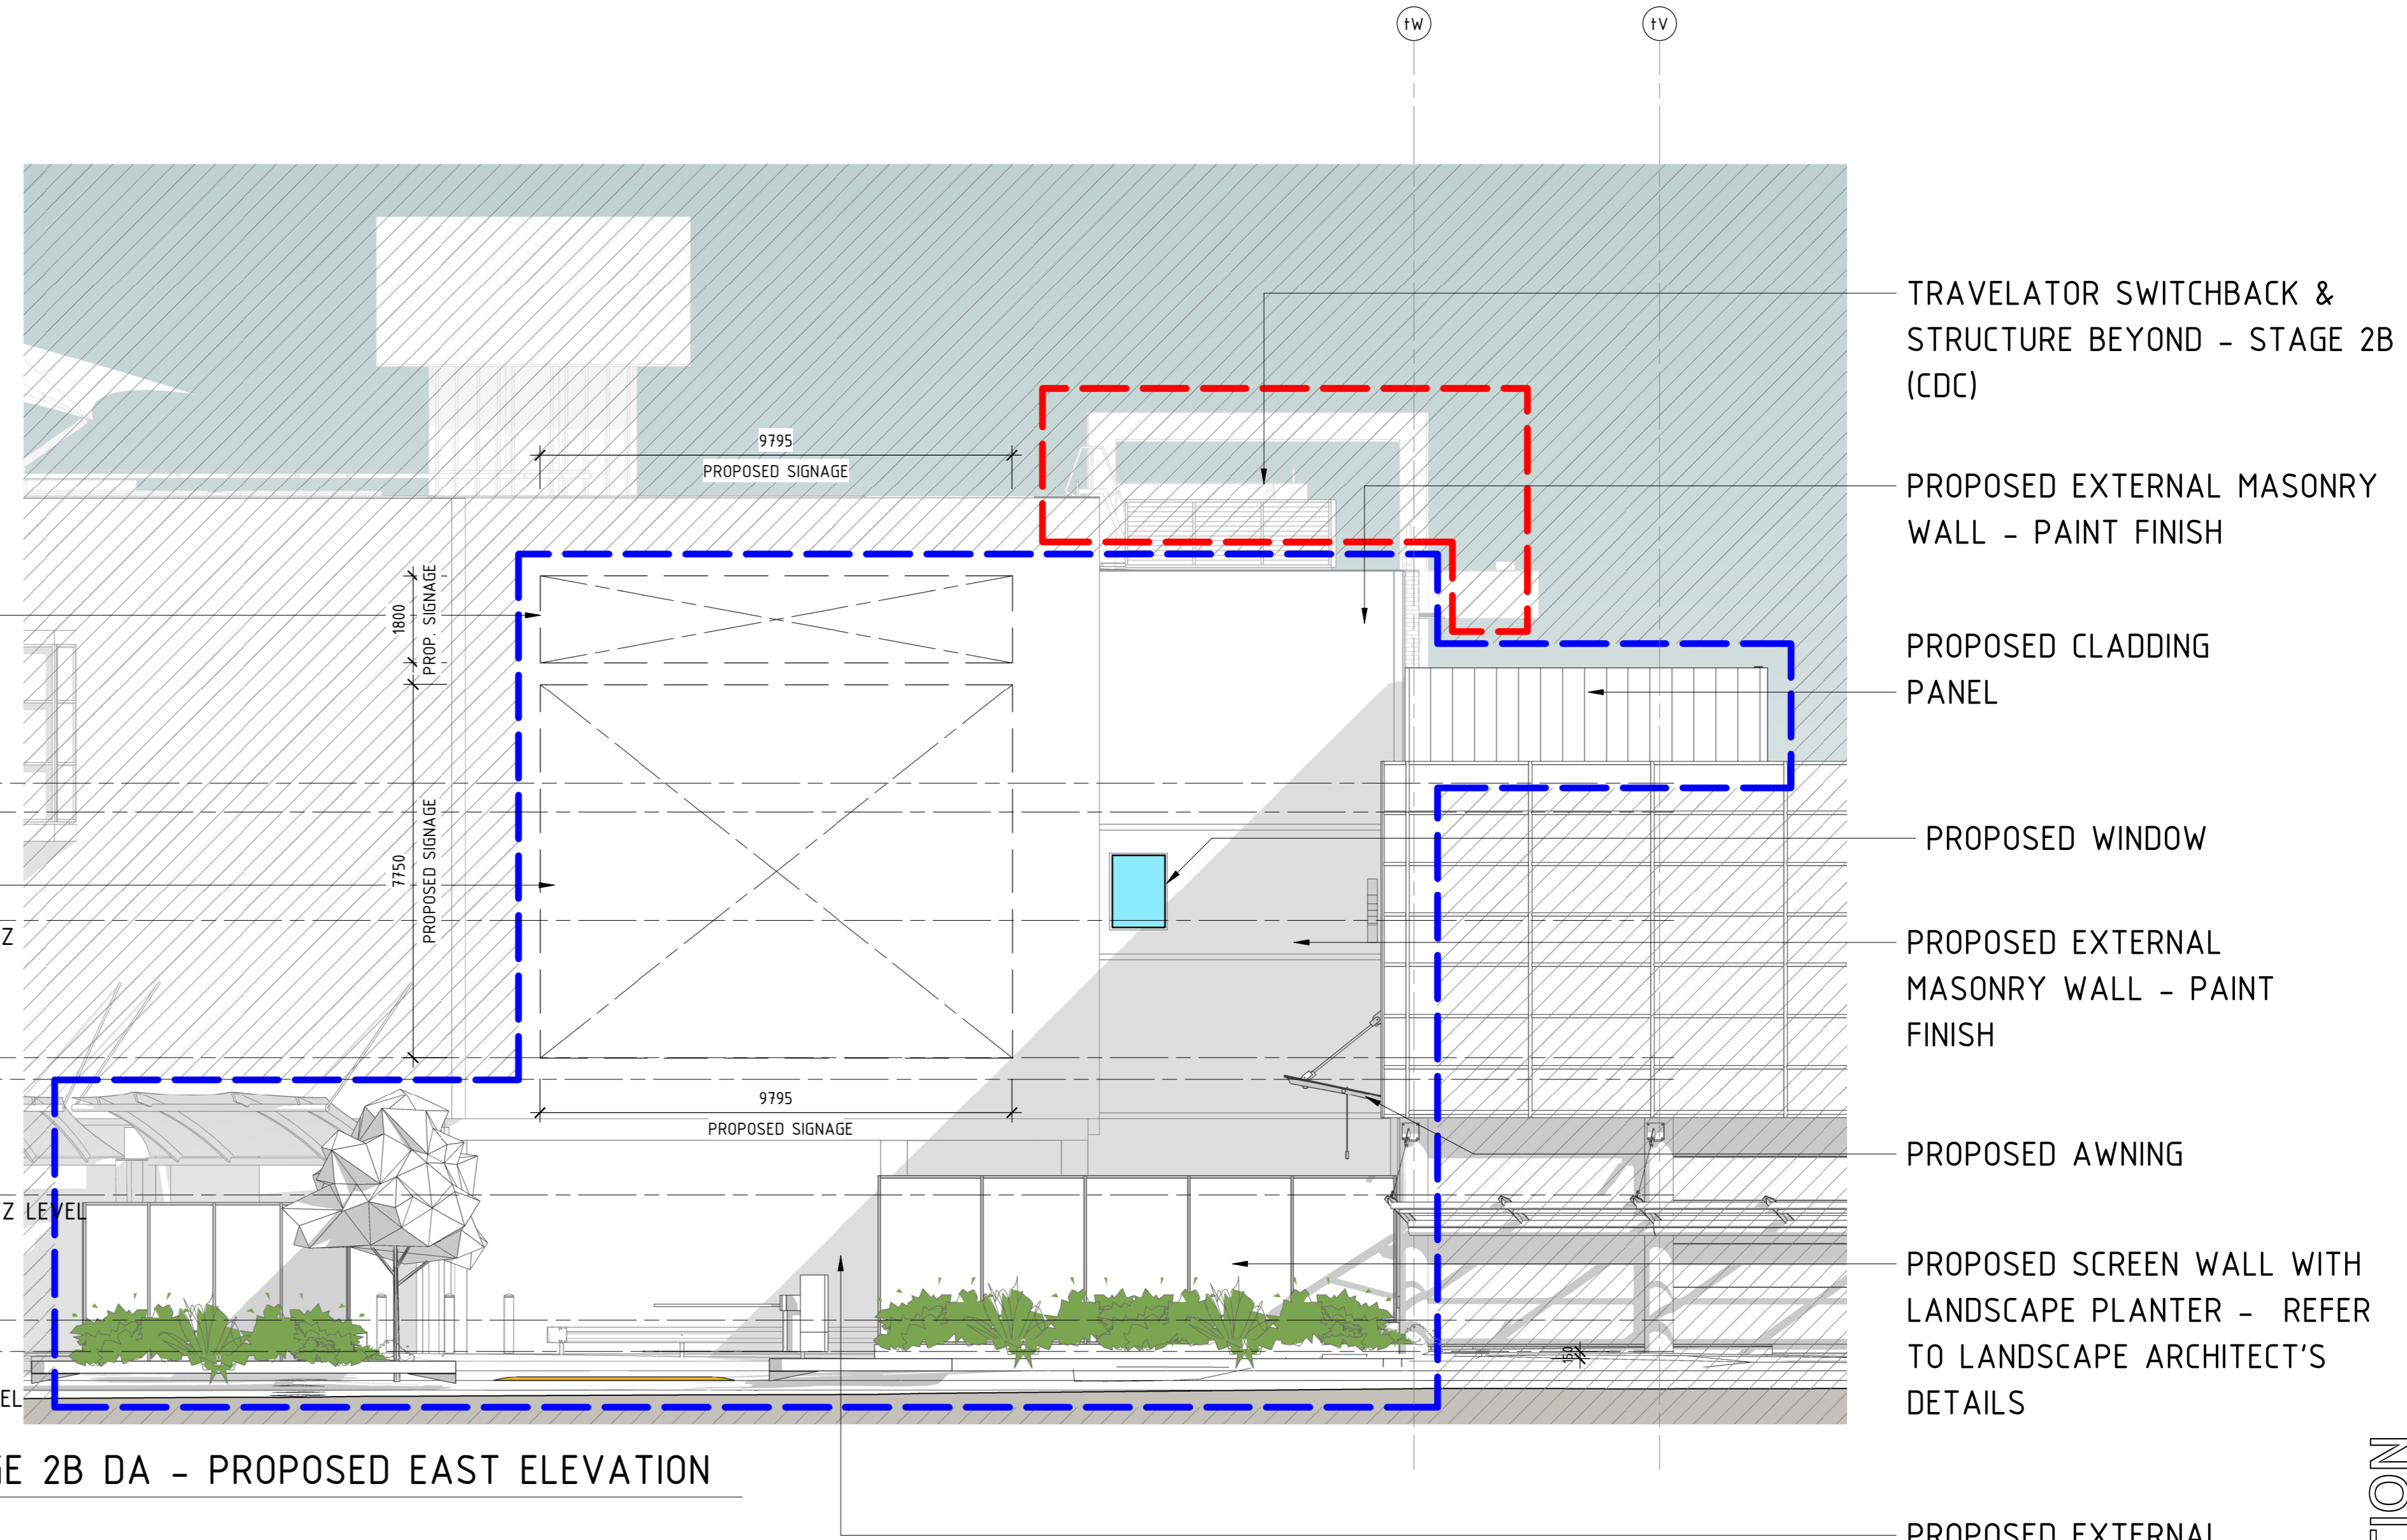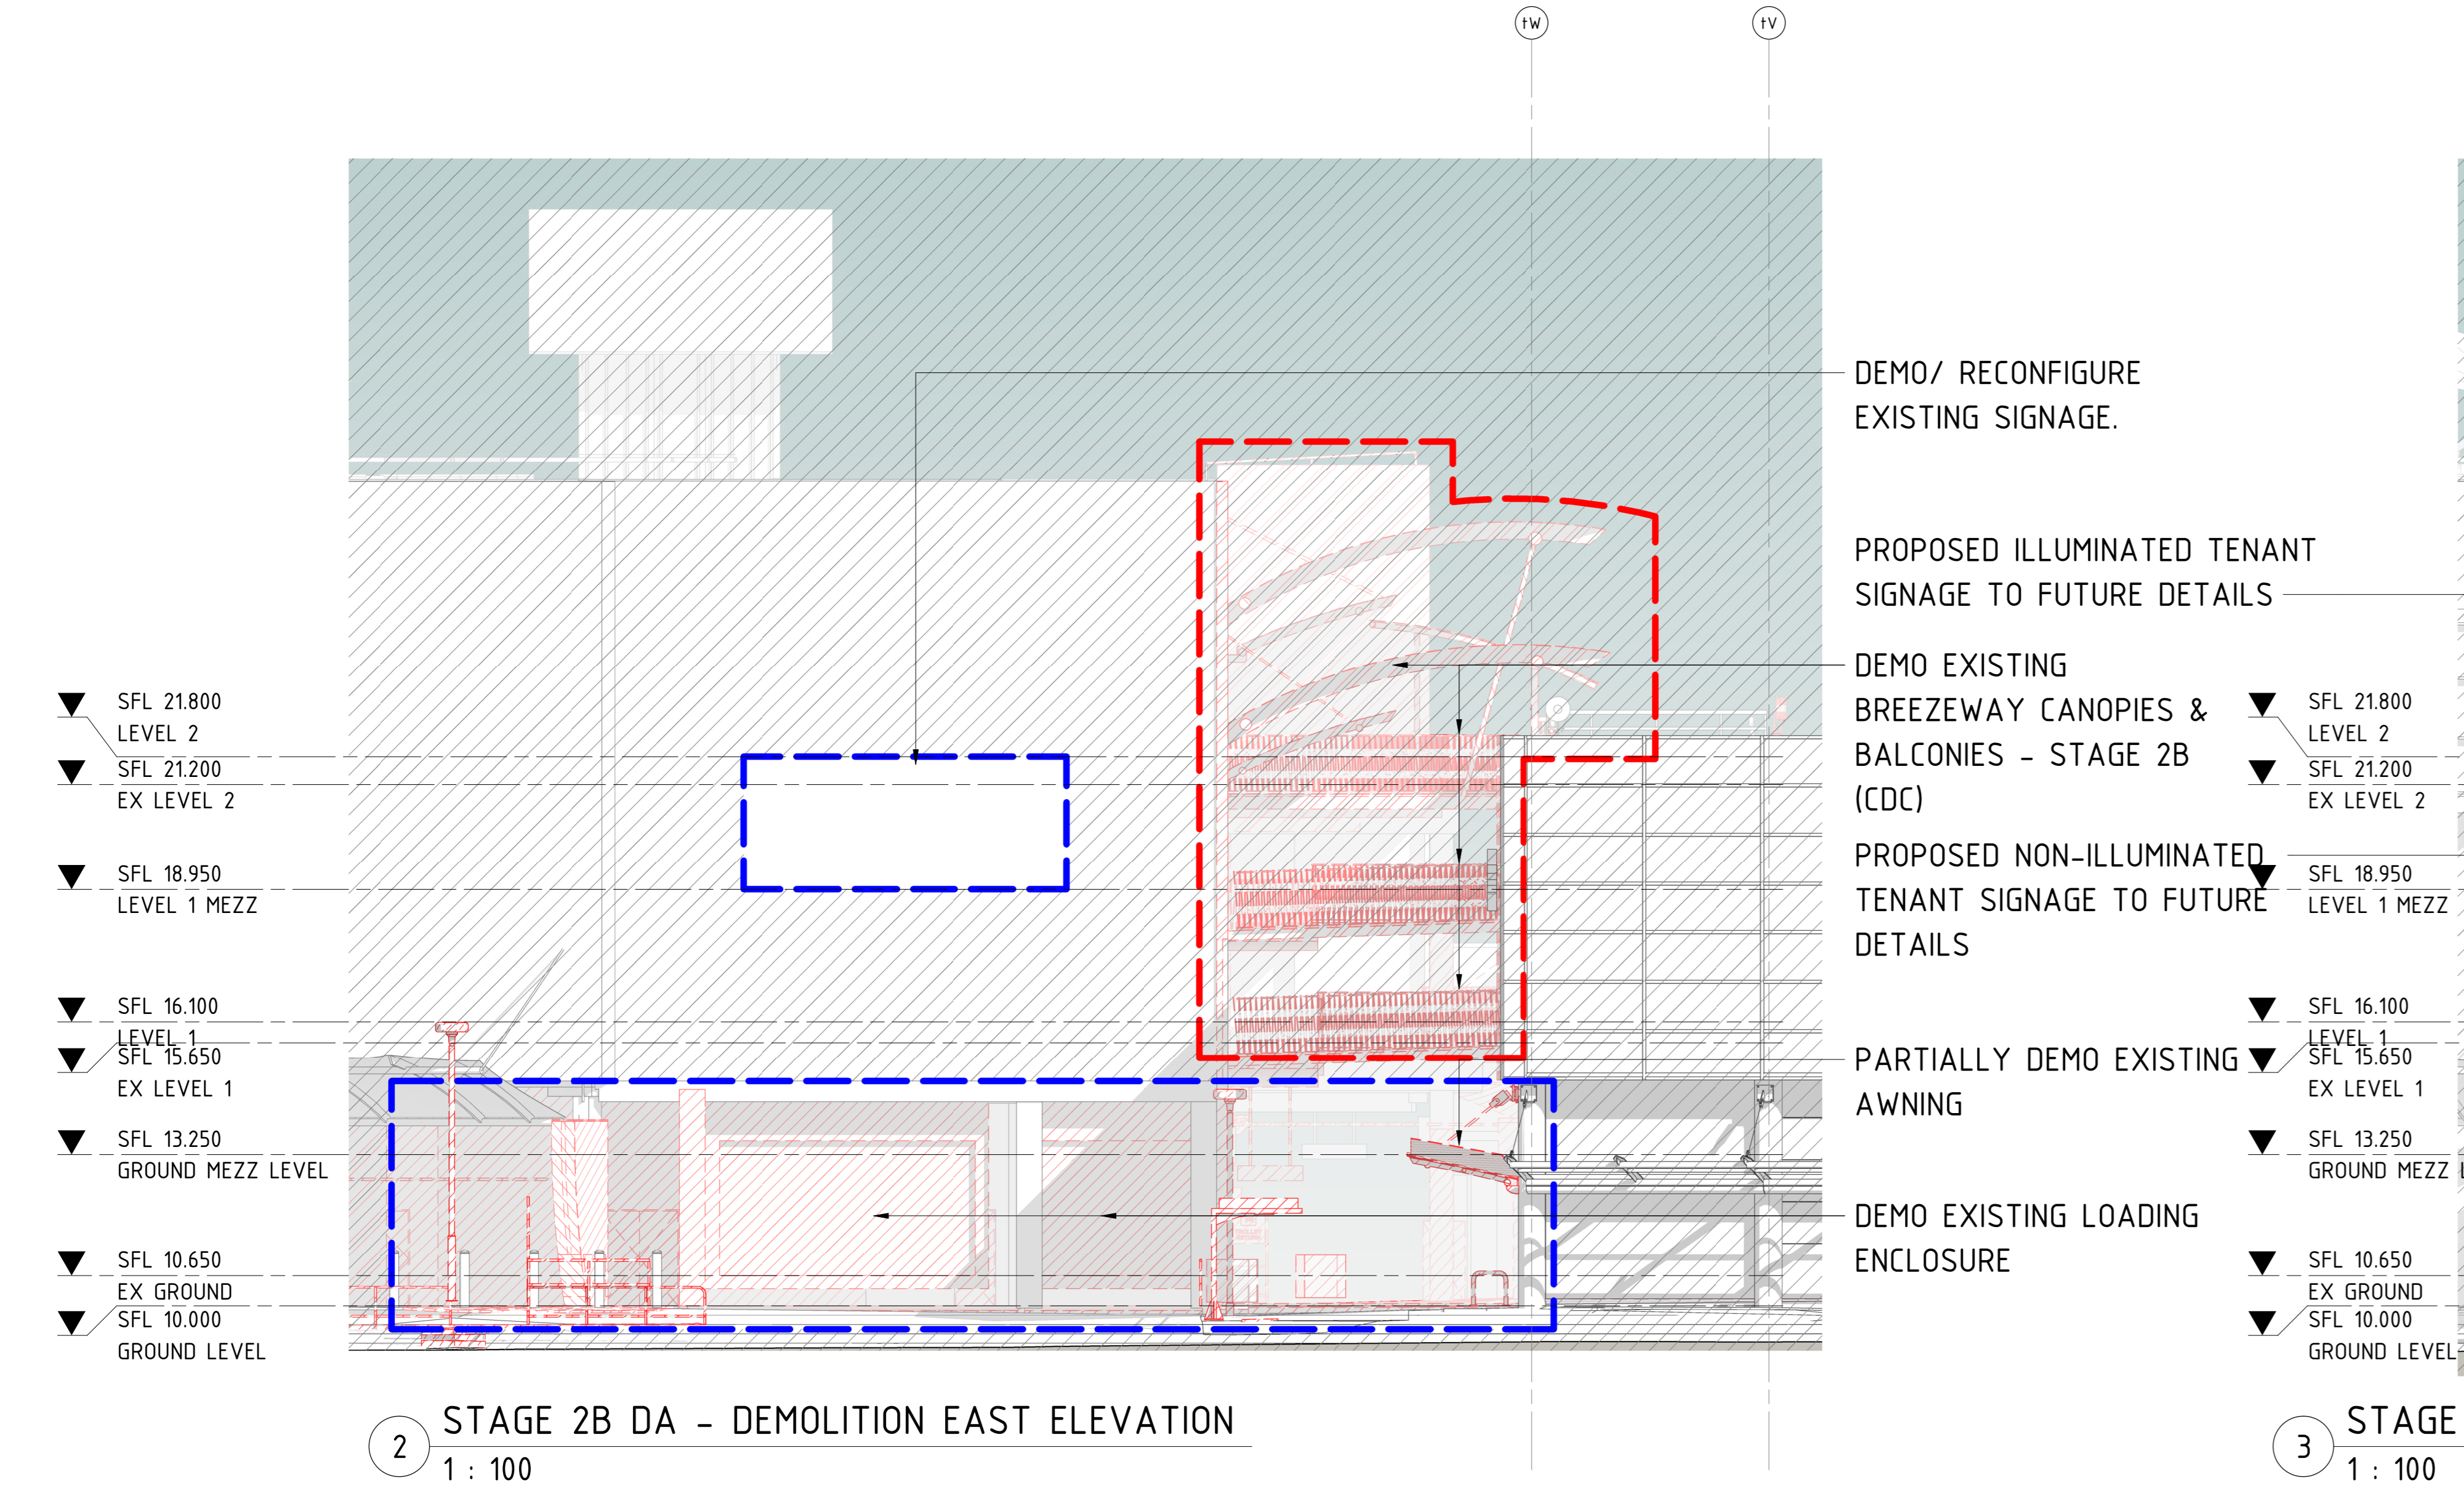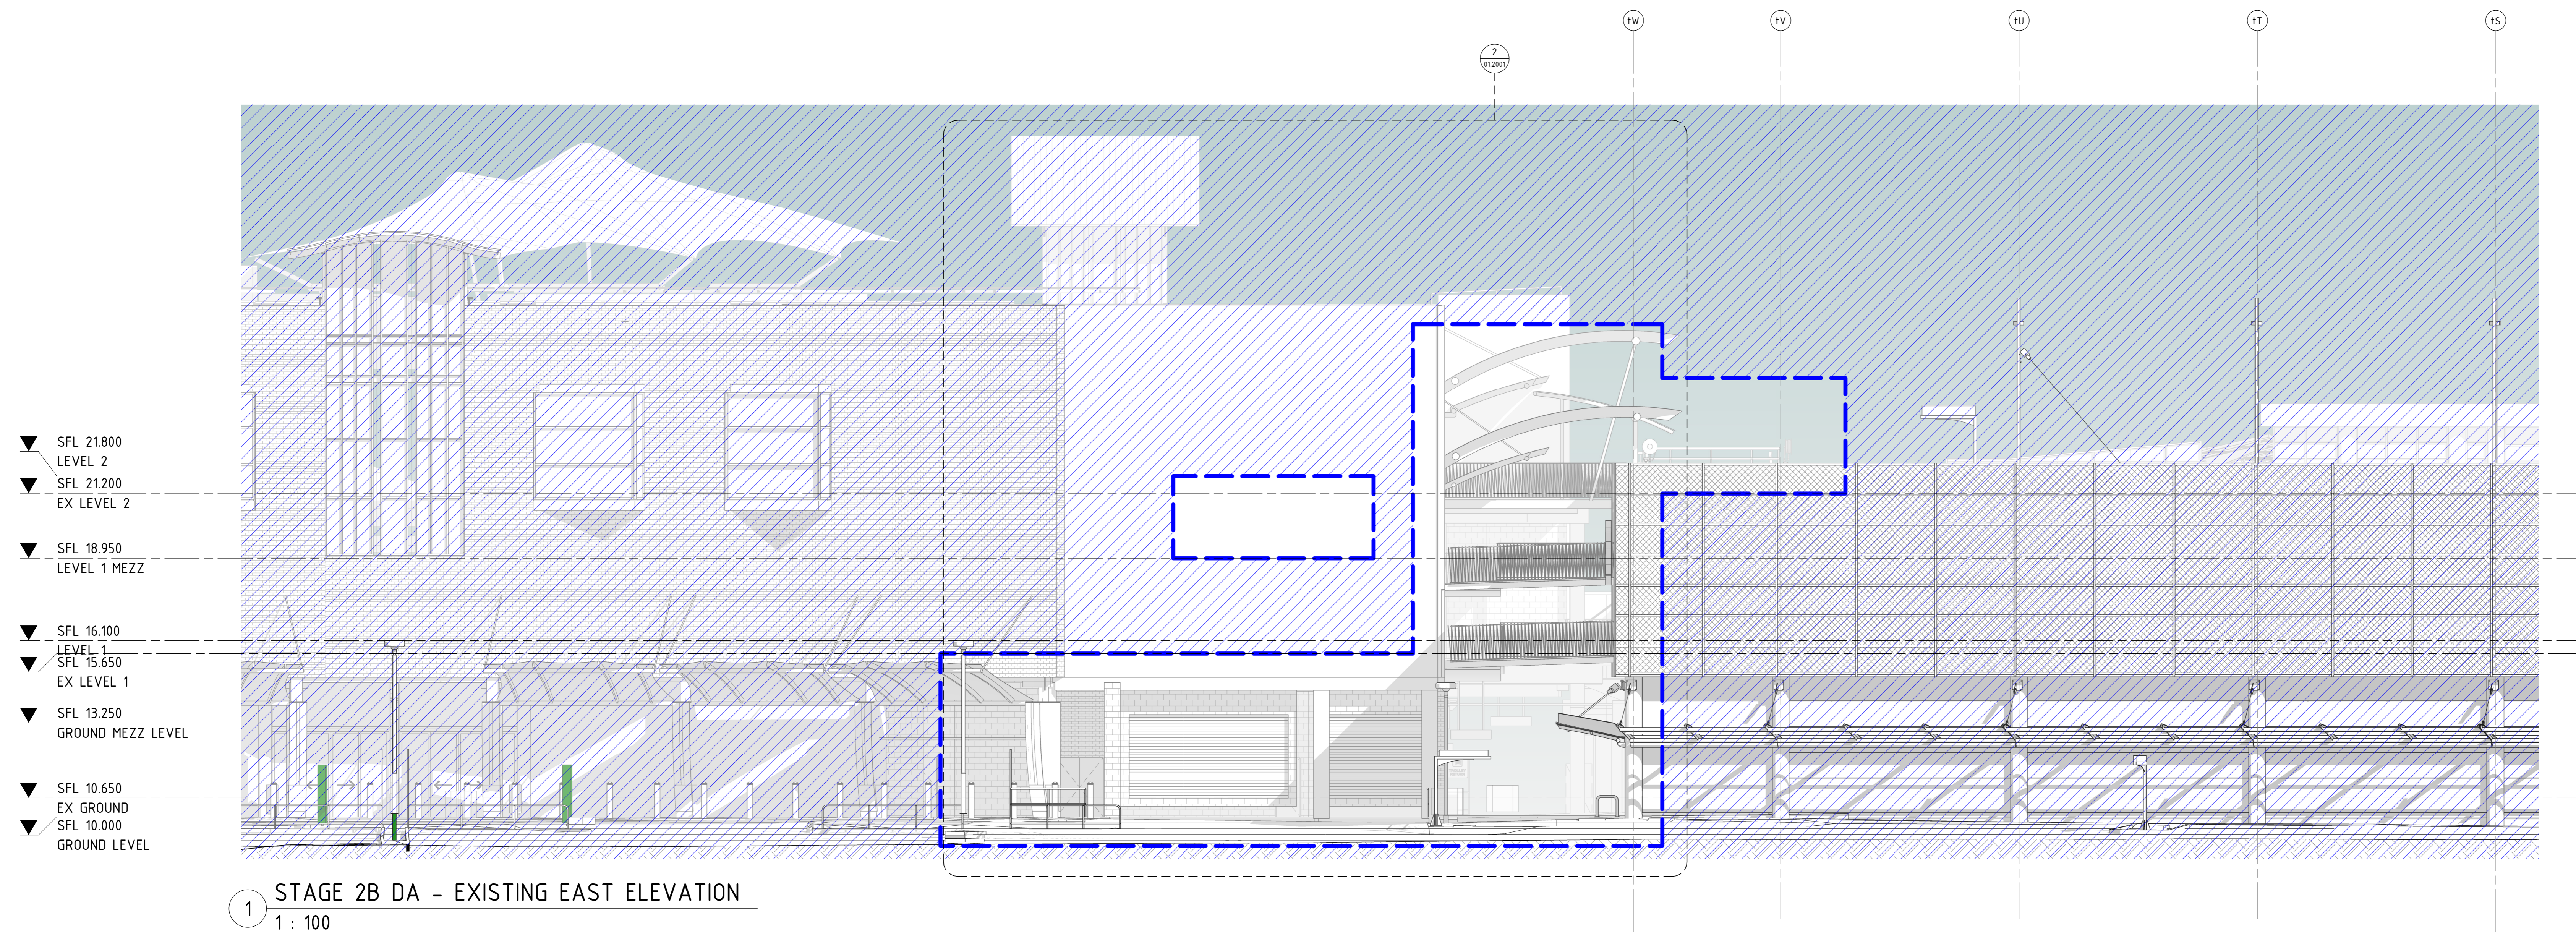

VERTICAL EXPRESSED CLADDING PANEL

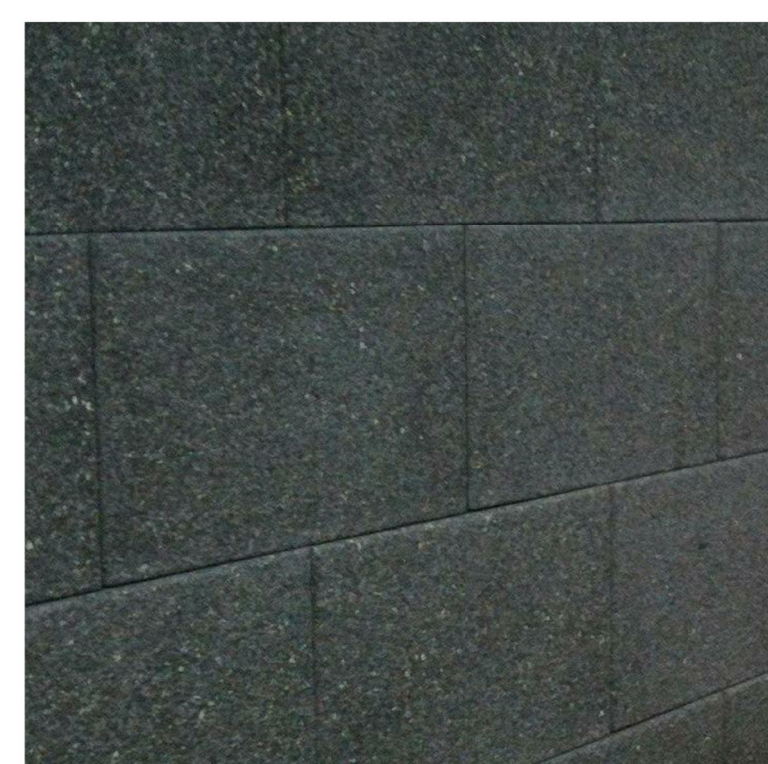


PAINTED MASONRY




SCREEN WALL WITH LANDSCAPE



METAL AWNING

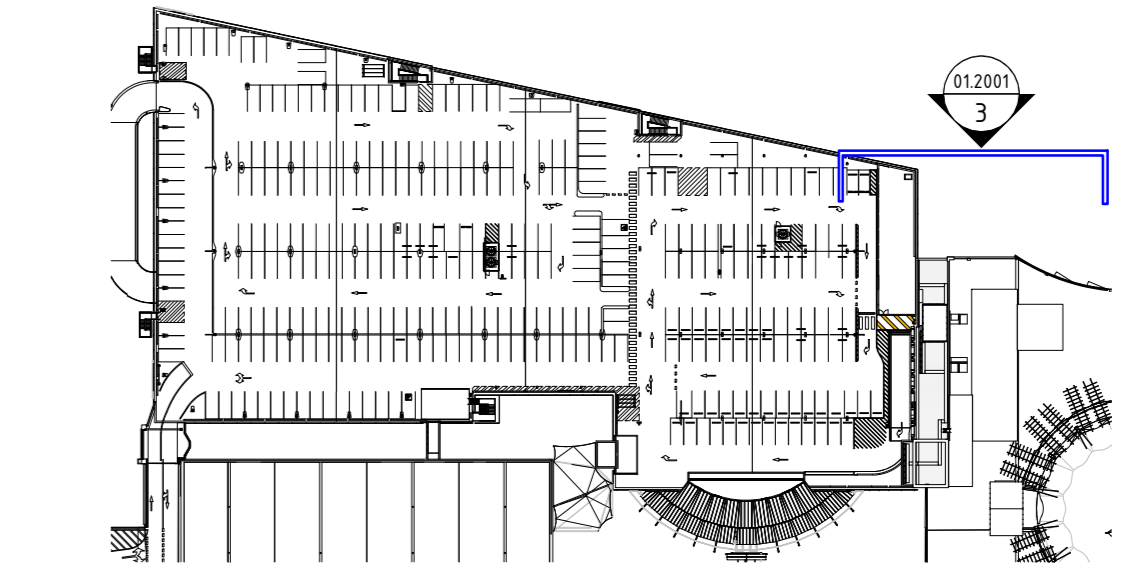

DEVELOPMENT APPLICATION

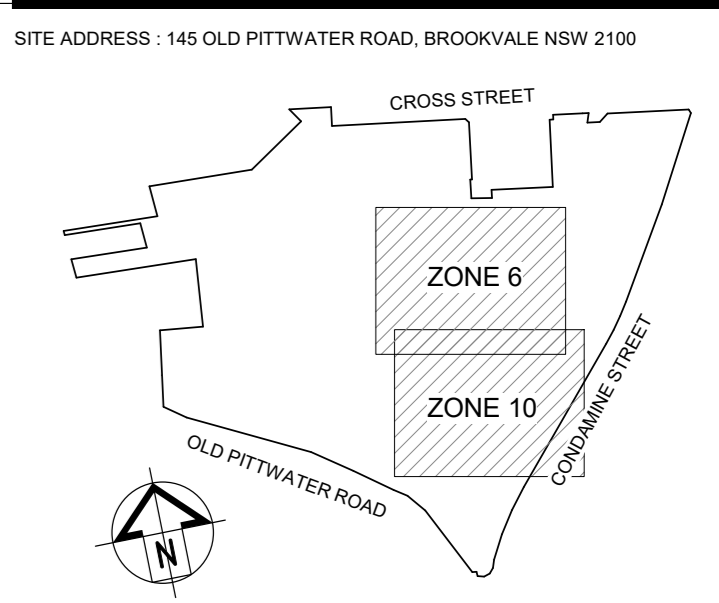

AMPCAPITAL

SCENTRE GROUP  
Scentre Design & Construction  
"people protecting people"



SCENTRE GROUP  
Creating Extra-ordinary Places. Connecting & Enriching Communities

WARRINGAH  
DEVELOPMENT APPLICATION  
Scentre Design and Construction Pty Limited  
85 Castlereagh Street Sydney NSW 2000  
Phone (02) 8558 7000 Fax (02) 8508 8500  
GPO Box 4004 Sydney NSW 2001  
NCA 1000 267 261

STAGE 2B EAST ELEVATIONS	
Drawing Scale 1:100	Scale Bar 1:1 0 10 20 30 40 50
Project No. D11761	Plot Date 12/11/2021 2:00:35 PM
Drawing No.	Revision
SDC-01.2001	D

[illegible]

A map of the study area showing the location of Zone 6 and Zone 10. The map includes Cross Street, Old Pitwater Road, and Connaught Street. A compass rose indicates North.







## WARRINGAH

## STAGE 2B SOUTH ELEVATIONS

1:100	
Project No. <b>D11761</b>	Plot Date 23/04/2021 11:14:19 AM

## DEVELOPMENT APPLICATION

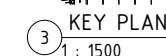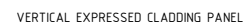

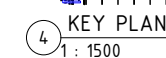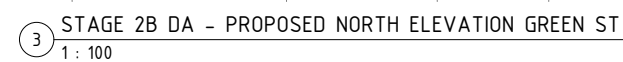

**SCENTRE GROUP**  
Creating Extra-ordinary Places, Connecting & Enriching Communities





Scentre Design and Construction Pty Limited  
85 Castlereagh Street. Sydney NSW 2000  
Phone (02) 9358 7000 Fax (02) 9028 8500  
GPO Box 4004 Sydney NSW 2001  
ACN 000 267 265

Drawing Scale: 1:100

Scale Bar 1:1

A horizontal scale bar with tick marks at 0, 10, 20, 30, and 40 units. The bar is divided into four equal segments, each representing 10 units. The numbers 0, 10, 20, 30, and 40 are placed below the corresponding tick marks.

Drawing No.	Revision
SDC 01 2003	

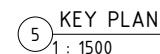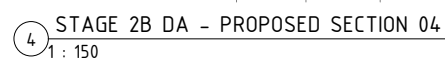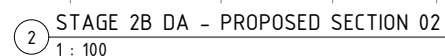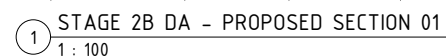

**SITE ADDRESS:** 145 OLD PITTWATER ROAD, BROOKVALE NSW 2150

**CROSS STREET**

**ZONE 6**

**ZONE 10**

**OLD PITTWATER ROAD**

**CURLEW STREET**

**N**




**SCENTRE GROUP**  
Creating Extra-ordinary Places, Connecting & Enriching Communities

# WARRINGAH

DEVELOPMENT APPLICATION

Scentre Design and Construction Pty Limited  
85 Castlereagh Street Sydney NSW 2000  
Phone (02) 9358 7000 Fax (02) 9028 8500  
GPO Box 4004 Sydney NSW 2001  
ACN 000 267 265


# STAGE 2B PROPOSED SECTIONS

Drawing Scale	Scale Bar 1:1
AS INDICATED	
Project No. D11761	Plot Date 13/05/2021 11:55:43 AM

Drawing No.	Revision
<b>SDC-01.2500</b>	<b>C</b>

## DEVELOPMENT APPLICATION



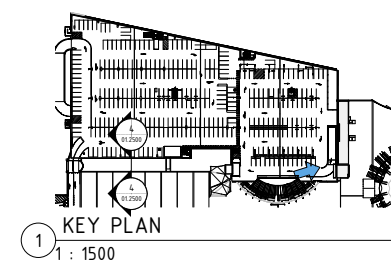

## DEVELOPMENT APPLICATION

SITE ADDRESS : 145 OLD PITTWATER ROAD, BROOKVALE NSW 2150

CROSS STREET

ZONE 6

ZONE 10

OLD PITTWATER ROAD

CLONTARF STREET

Compass rose showing North (N).

**SCENTRE GROUP**  
Scentre Design & Construction  
"people protecting people"



**SCENTRE GROUP**  
Creating Extra-ordinary Places, Connecting & Enriching Communities

# WARRINGAH


DEVELOPMENT APPLICATION

Scentre Design and Construction Pty Limited  
85 Castlereagh Street. Sydney NSW 2000  
Phone (02) 9358 7000 Fax (02) 9028 8500  
GPO Box 4004 Sydney NSW 2001  
ACN 090 267 265


Title

**STAGE 2B**

**PERSPECTIVE 02**

Drawing Scale <b>NTS</b>	Scale Bar 1:1 
Project No. <b>D11761</b>	Plot Date 12/05/2021 12:38:52 PM


Drawing No.	Revision
<b>SDC-01.3002</b>	<b>C</b>

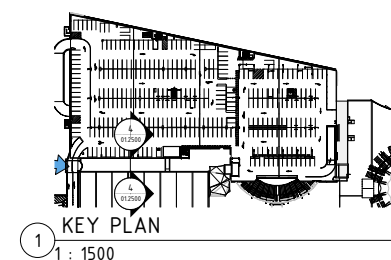

## DEVELOPMENT APPLICATION

B	23/06/2021	15	RM	RM	ON SITE
A	11/05/2021	15	RM	RM	READY TO BE FOR INFORMATION
	Draw	Rev	4/24		Developer

SITE ADDRESS : 145 OLD PITT WATER ROAD, BROOKVALE NSW 2100

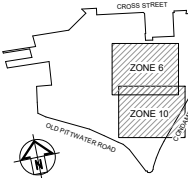

CROSS STREET


OLD PITT WATER ROAD

CONNAUGHT STREET

ZONE 6

ZONE 10


North Arrow



## SCENTRE GROUP

Scentre Design & Construction

*"people protecting people"*



**General Note:**  
 All dimensions to be checked on site, written dimensions only to be used. Refer to all drawings for details. All dimensions are to the face of the work unless otherwise stated. 

## SCENTRE GROUP

*Creating Extra-ordinary Places. Connecting & Enriching Communities*

# WARRINGAH


DEVELOPMENT APPLICATION

Scentre Design and Construction Pty Limited  
 85 Cantelagh Street Sydney NSW 2000  
 Phone (02) 9358 1000 Fax (02) 9358 8500  
 GPO Box 4004 Sydney NSW 2001  
 ACN 000 267 295

Title







## STAGE 2B

## PERSPECTIVE 03


Drawing Scale <b>1 : 1500</b>	Scale Bar 1:1 
Project No. <b>D11761</b>	Plot Date 23/04/2021 10:59:16 AM

Drawing No.	Revision
-------------	----------

SDC-01.3003
B

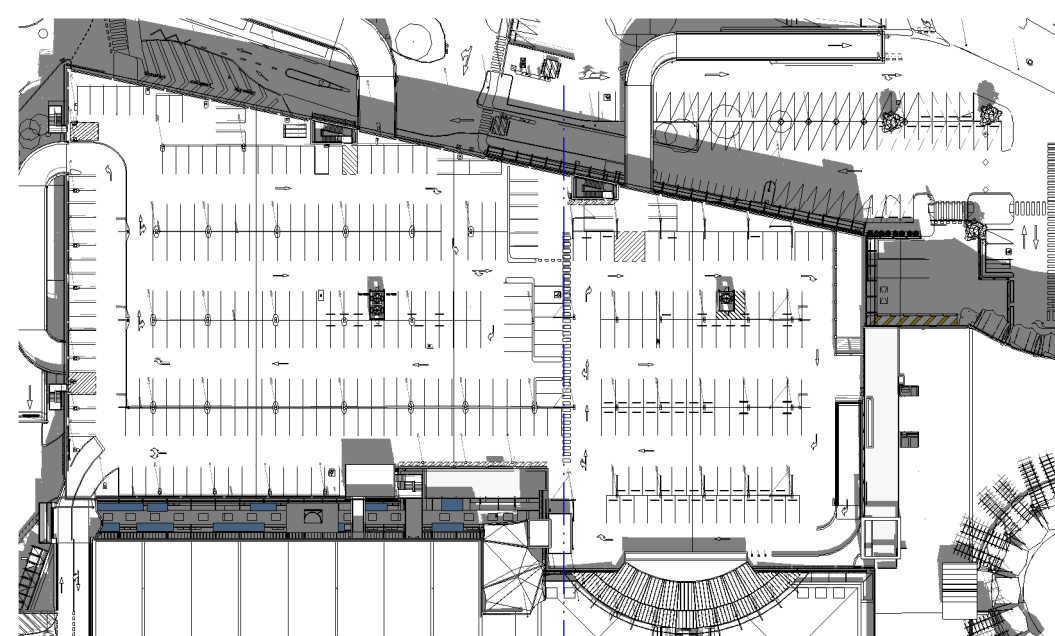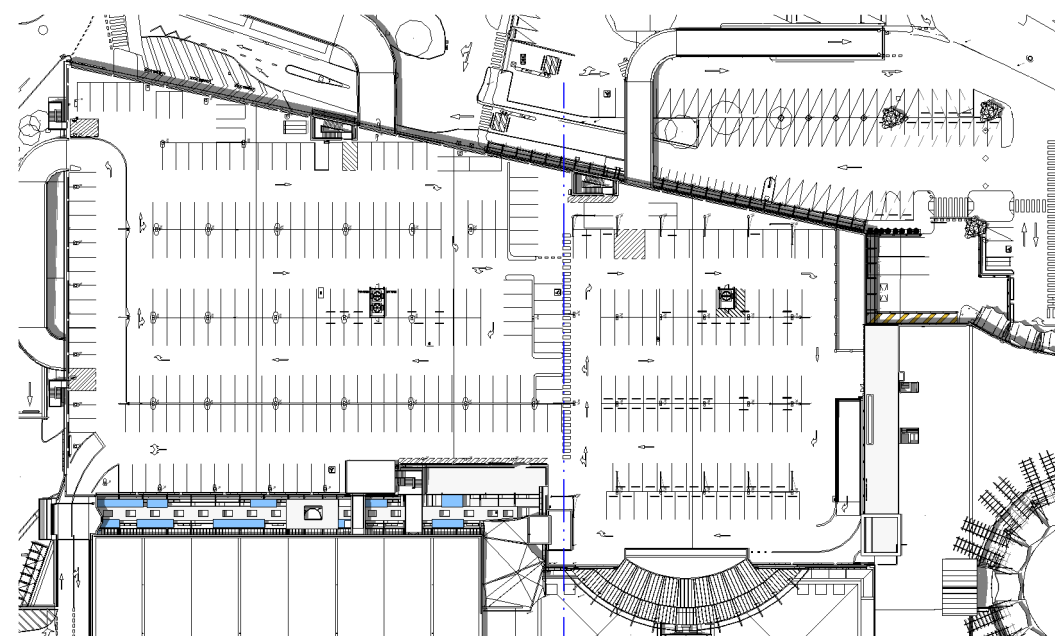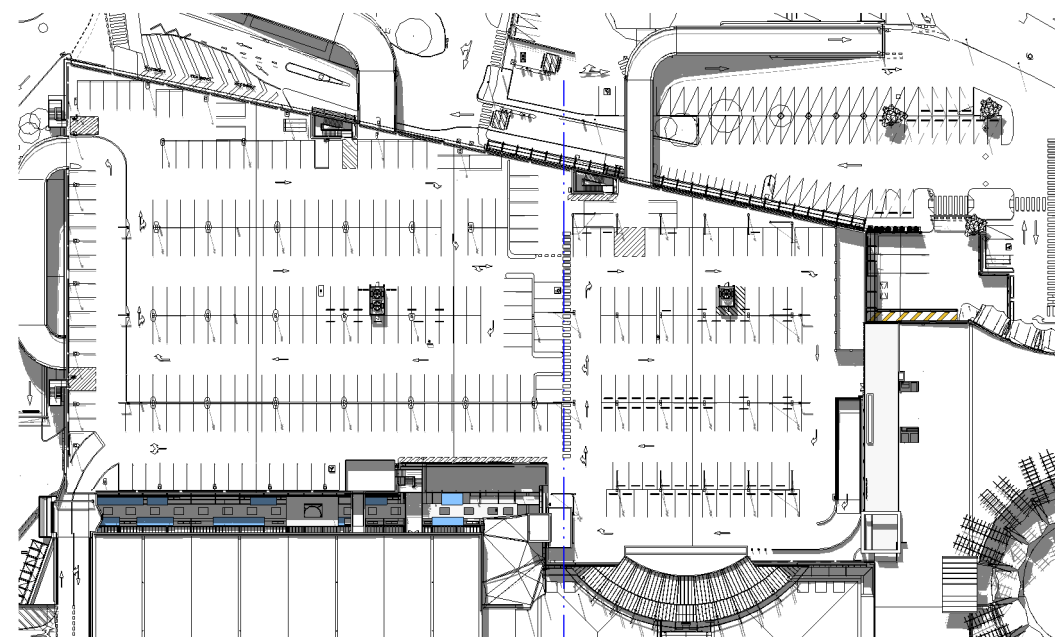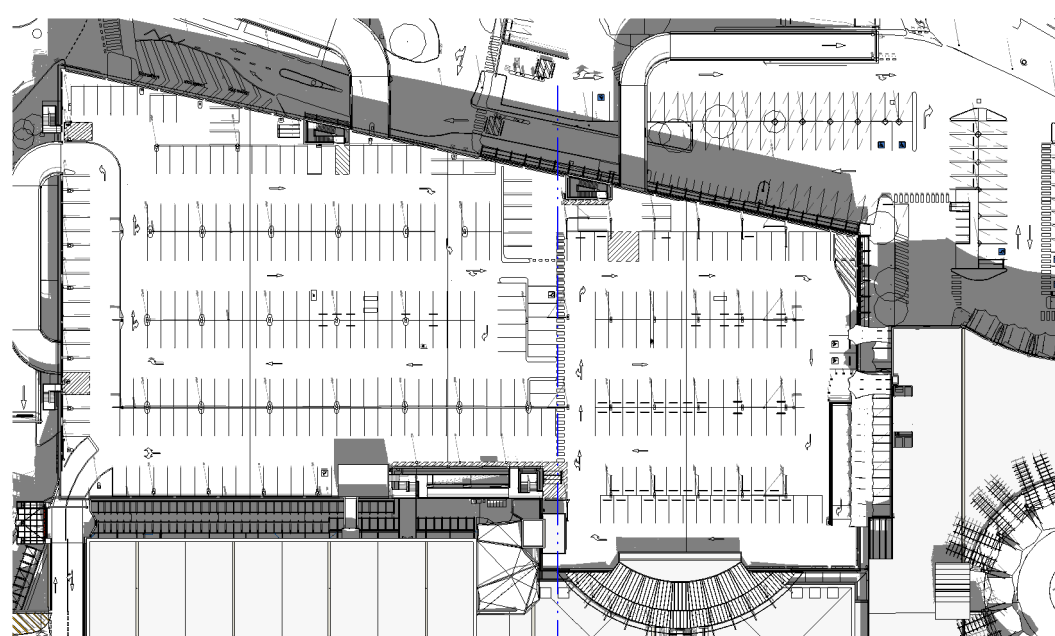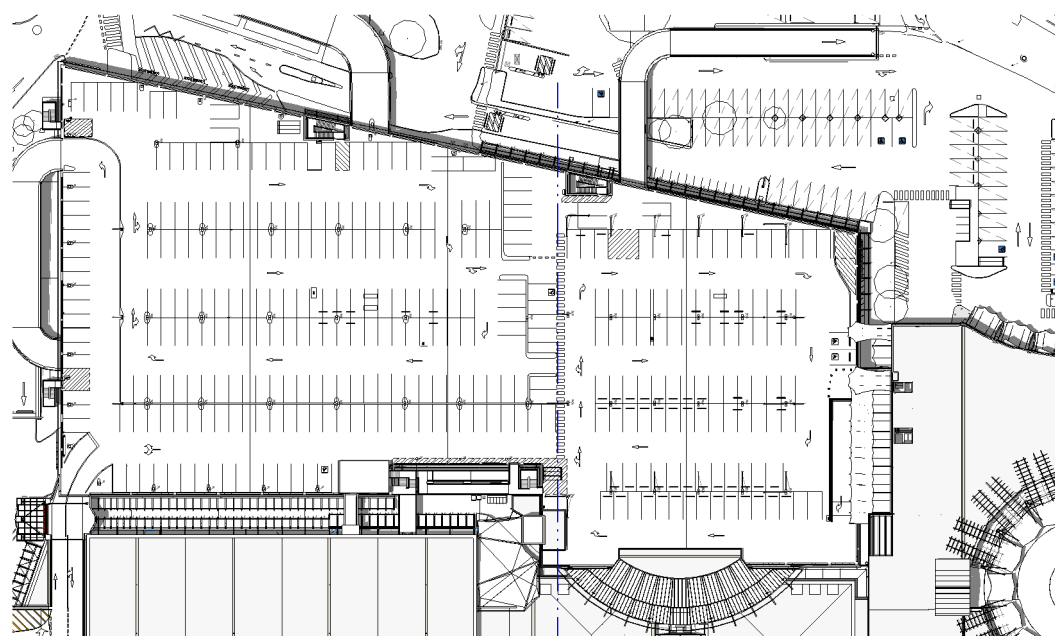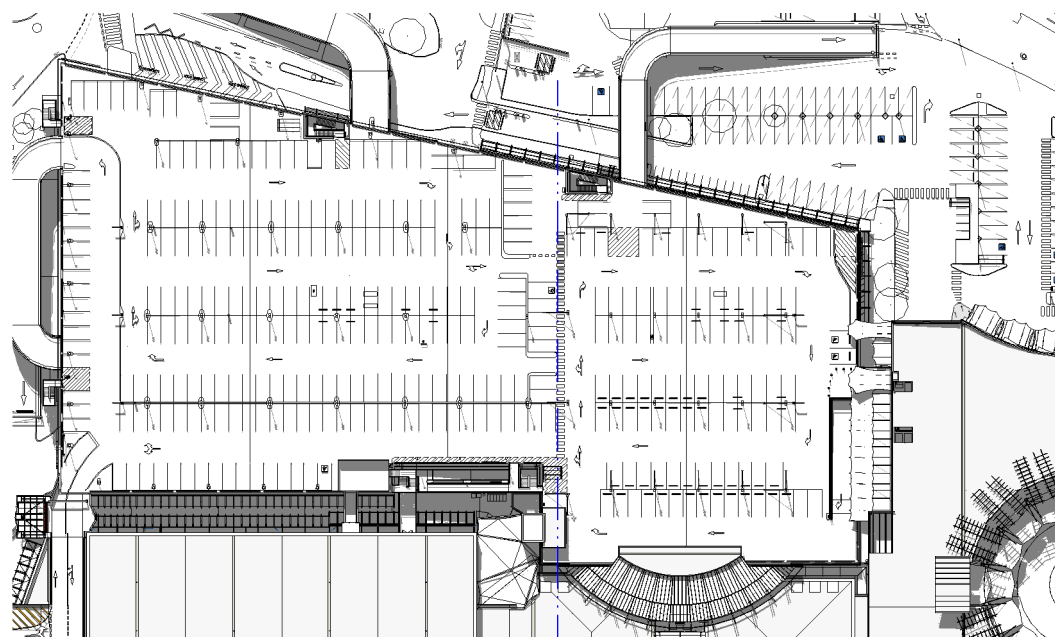

B	23/04/2021	LS	BK	DA ISSUE
A	01/04/2021	HK	BK	DRAFT ISSUE FOR INFORMATION
Rev	Date	By	CHK	Description

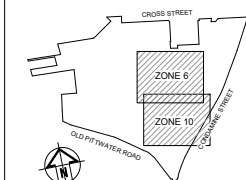

SCENTRE GROUP

Scentre Design & Construction  
"people protecting people"



### General Note

ALL DIMENSIONS TO BE CHECKED ON SITE. WORK IN DIMENSIONS ONLY TO 50% SCALE. REFER TO  
 DETAIL DRAWINGS, STRUCTURAL, MECHANICAL & SERVICES DRAWINGS BEFORE COMMENCING  
 WORK. REFER ANY DISCREPANCIES TO THE ARCHITECT. DO NOT SCALE FROM DRAWINGS.  
 COPYRIGHT OF THE DESIGN SHOWN HEREIN IS RETAINED BY SCENTRE DESIGN AND CONSTRUCTION

WRITTEN AUTHORITY IS REQUIRED FOR ANY REPRODUCTION.

SCENTRE GROUP

**SCIENTIFIC CROSS**  
Creating Extraordinary. Blending. Connecting & Enriching Communities.

## WARRINGALL

## WARRINGAH

DEVELOPMENT APPLICATION

Scentre Design and Construction Pty Limited

85 Castlereagh Street, Sydney NSW 2000  
Phone (02) 9358 7000 Fax (02) 9028 8500

GPO Box 4004 Sydney NSW 2001  
ACN 000 267 265

Title \_\_\_\_\_

## STAGE 2B

**PROPOSED SHADOW**

## DIAGRAMS - SUMMER

## DIAGRAMS - SUMMER

Drawing Scale	Scale Bar 1:1
1:500	0 10 20 30 40 50

1.500	
Product No.	Club Code

Project No. **D11761** File Date **23/04/2021 11:00:23 AM**


Drawing No.	Revision
-------------	----------



<b>SDC-01.4000</b>	<b>B</b>
--------------------	----------

--	--	--


---

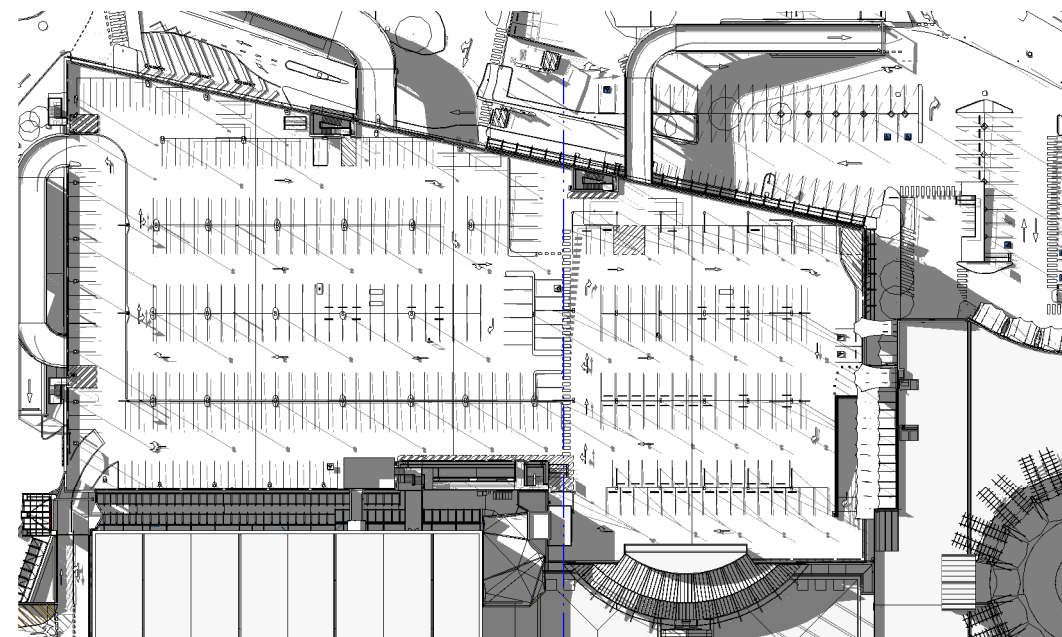


1 EXISTING - WINTER SHADOWS 9\_00  
1: 500

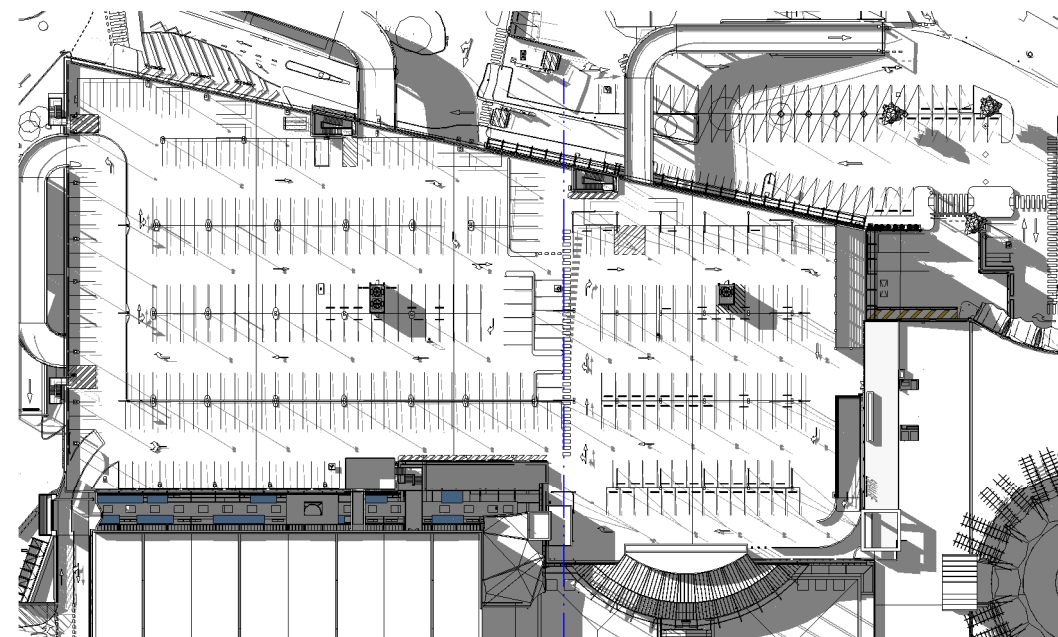


4 STAGE 2B DA - WINTER SHADOWS 9\_00  
1: 500

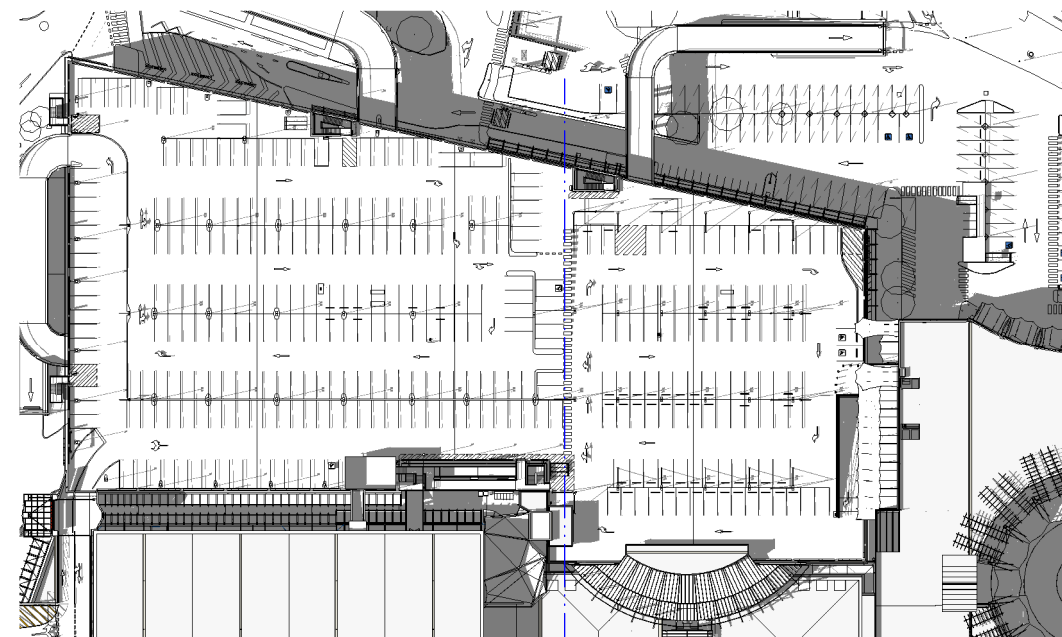


2 EXISTING - WINTER SHADOWS 12\_00  
1: 500

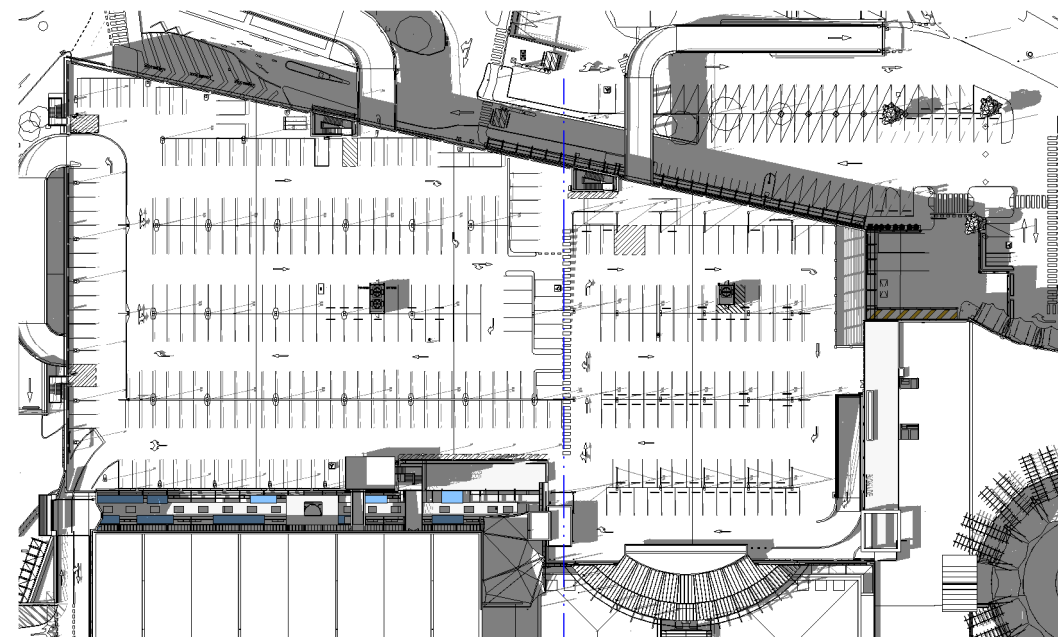

5 STAGE 2B DA - WINTER SHADOWS 12\_00  
1: 500

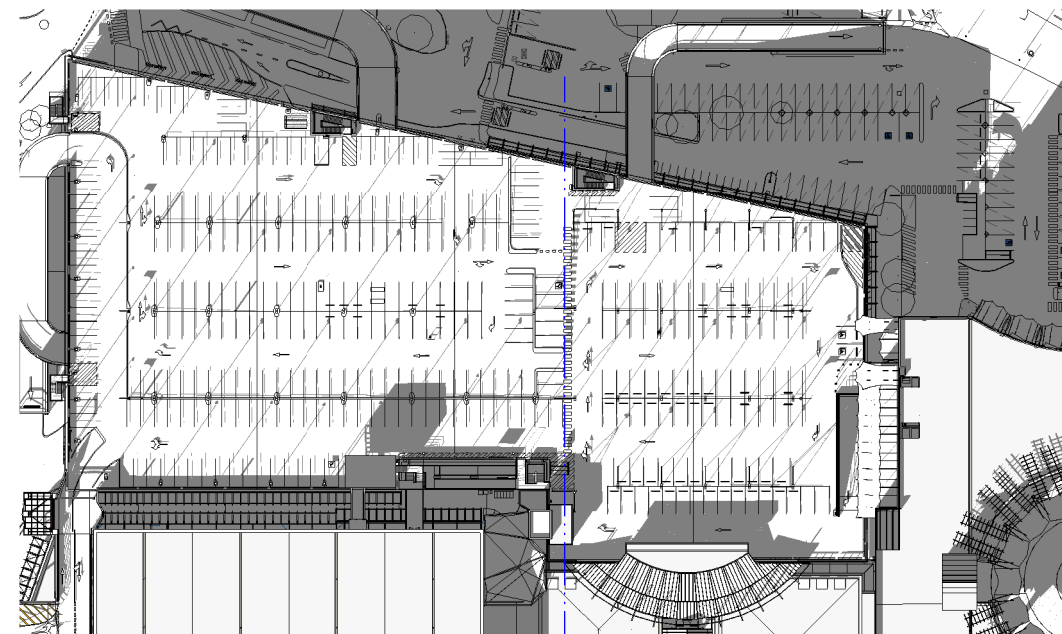


3 EXISTING - WINTER SHADOWS 15\_00  
1: 500

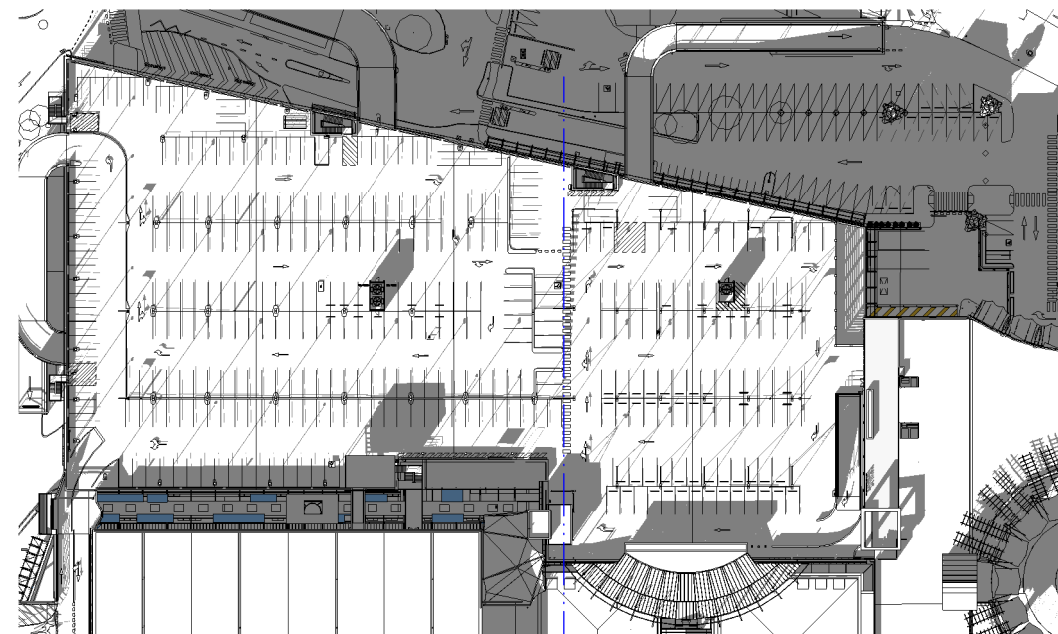

6 STAGE 2B DA - WINTER SHADOWS 15\_00  
1: 500

3 25/06/2021 12:30 PM DRAFT  
4 11/02/2021 11:41 AM DRAFT FOR INFORMATION

SITE ADDRESS: 145 OLD PITWATER ROAD, BROOKVALE NSW 2150

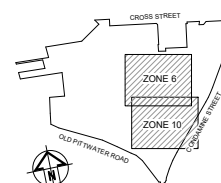

AMPCAPITAL

SCENTRE GROUP

Scentre Design & Construction  
"people protecting people"



General Note:  
ALL DIMENSIONS TO BE CHECKED ON SITE. SHADOWS SHOWN ONLY TO BE USED. REFER TO ALL  
OTHER DRAWINGS, SPECIFICATIONS, MECHANICAL & ELECTRICAL DRAWINGS FOR COMPLETE  
DETAILS OF THE DESIGN WHICH IS THE PROPERTY OF Scentre Design & Construction.  
SHADOWS SHOWN ARE BASED ON THE ASSUMPTIONS OF THE DESIGN WHICH IS THE PROPERTY OF Scentre Design & Construction.

SCENTRE GROUP

Creating Extraordinary Places. Connecting & Enriching Communities

WARRINGAH

DEVELOPMENT APPLICATION

Scentre Design & Construction Pty Limited  
85 Castlereagh Street, Sydney NSW 2000  
Phone (02) 9555 7000 Fax (02) 9555 8500  
GPO Box 4004 Sydney NSW 2001  
ACN 160 267 265

STAGE 2B  
PROPOSED SHADOW  
DIAGRAMS - WINTER

Drawing Scale: 1:500 Scale Bar 1:1

Project No: D11761 Plot Date: 23/04/2021 11:01:33 AM

Drawing No: Revision:

SDC-01.4001 B

DEVELOPMENT APPLICATION