


1 FLOOR PLAN
1:100

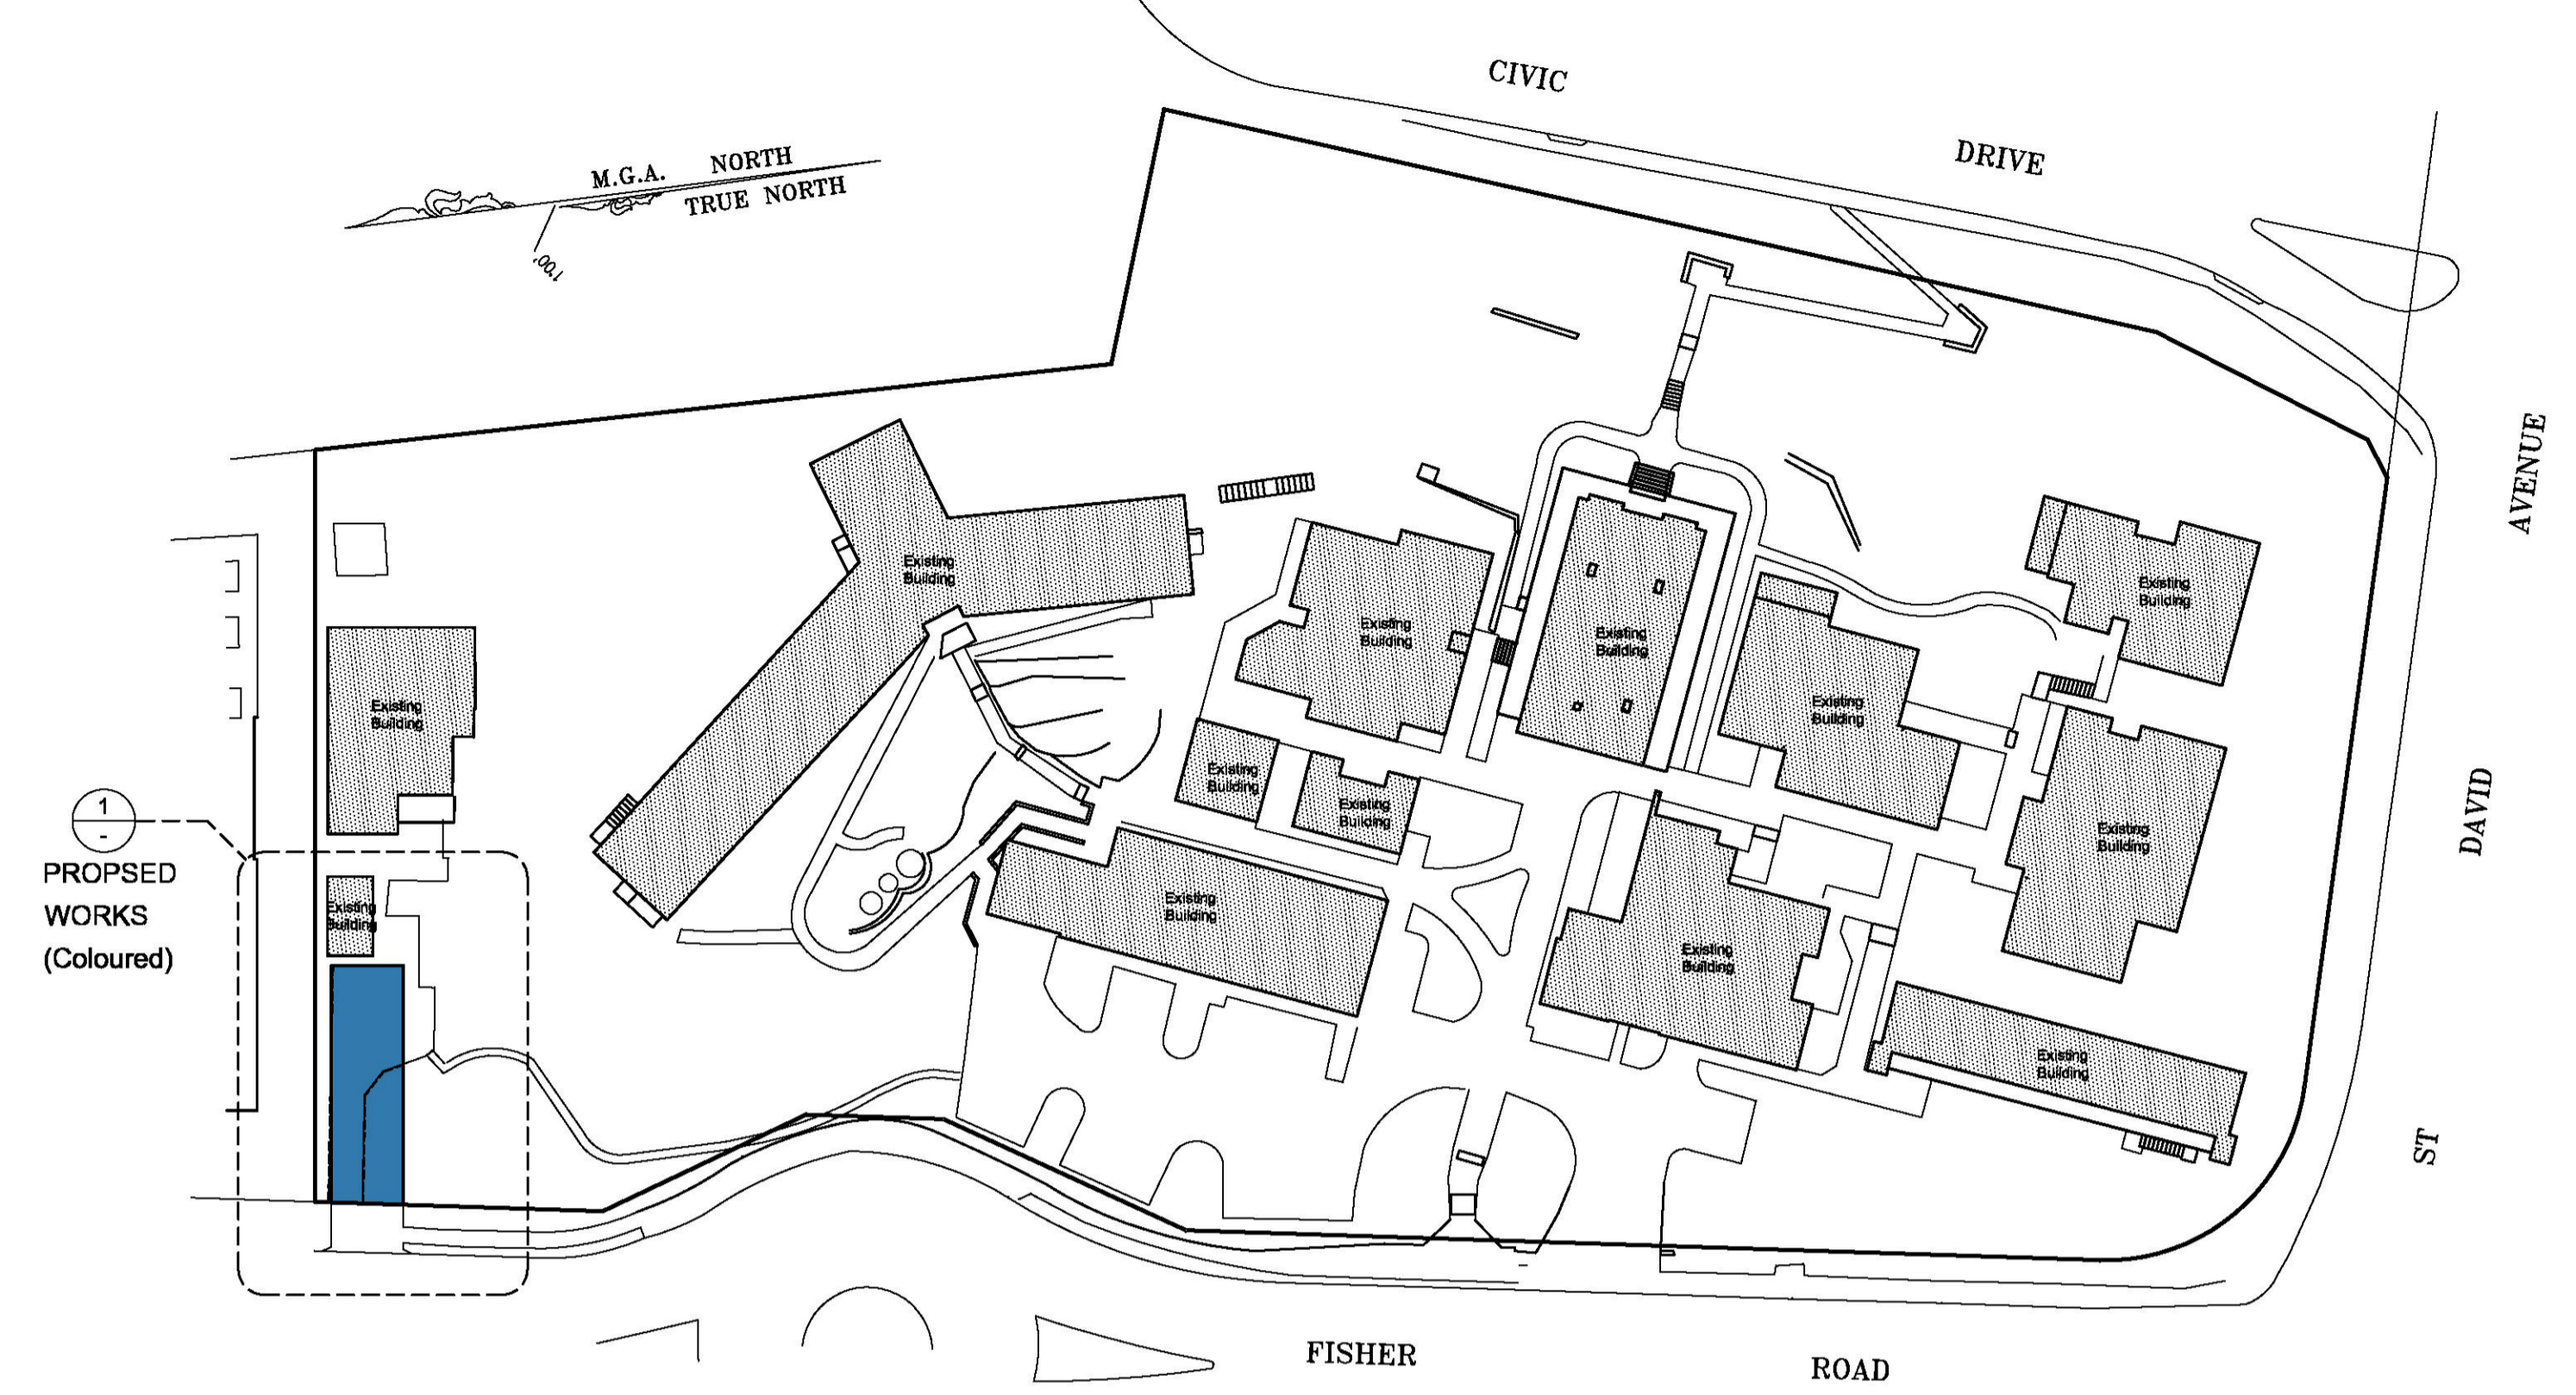

2 SITE PLAN
1:500

THIS PLAN TO BE READ IN CONJUNCTION WITH
DA2016/1101
NORTHERN BEACHES COUNCIL

© ROSE - This drawing & the design herein is the property of rose architectural design and shall not be copied nor reproduced in part or in whole without written permission.
Verify all dimensions on site prior to commencement of work. Refer all discrepancies to the Architect for determination. Use figured dimensions in preference to scaling.

SCALE 1:100
10 2 5 10m on original A11

Issue	Description	Date	Issue	Description	Date
1	Consultants for DA	11/10/2016			
A	Development Application	20/10/2016			

rose architectural design
51 Riley Street Woolloomooloo NSW 2011 Australia
T +61 2 8302 1400 F +61 2 8302 1444
admin@rosigroup.com.au
www.rosigroup.com.au

Client:
NORTHERN BEACHES TRUST

Project:
EARLY WORKS (Driveway) at
23 FISHER ROAD DEE WHY
Lot 11, DP 577062


Scale: 1:500, 1:100 @ A1 Reviewed:
Date: Oct 2016 Approved:
Drawn: AO

Title:
SITE PLAN
FLOOR PLAN

Project No: 1606 Drawing No: DA.01 Revision: A



Status: Development Application

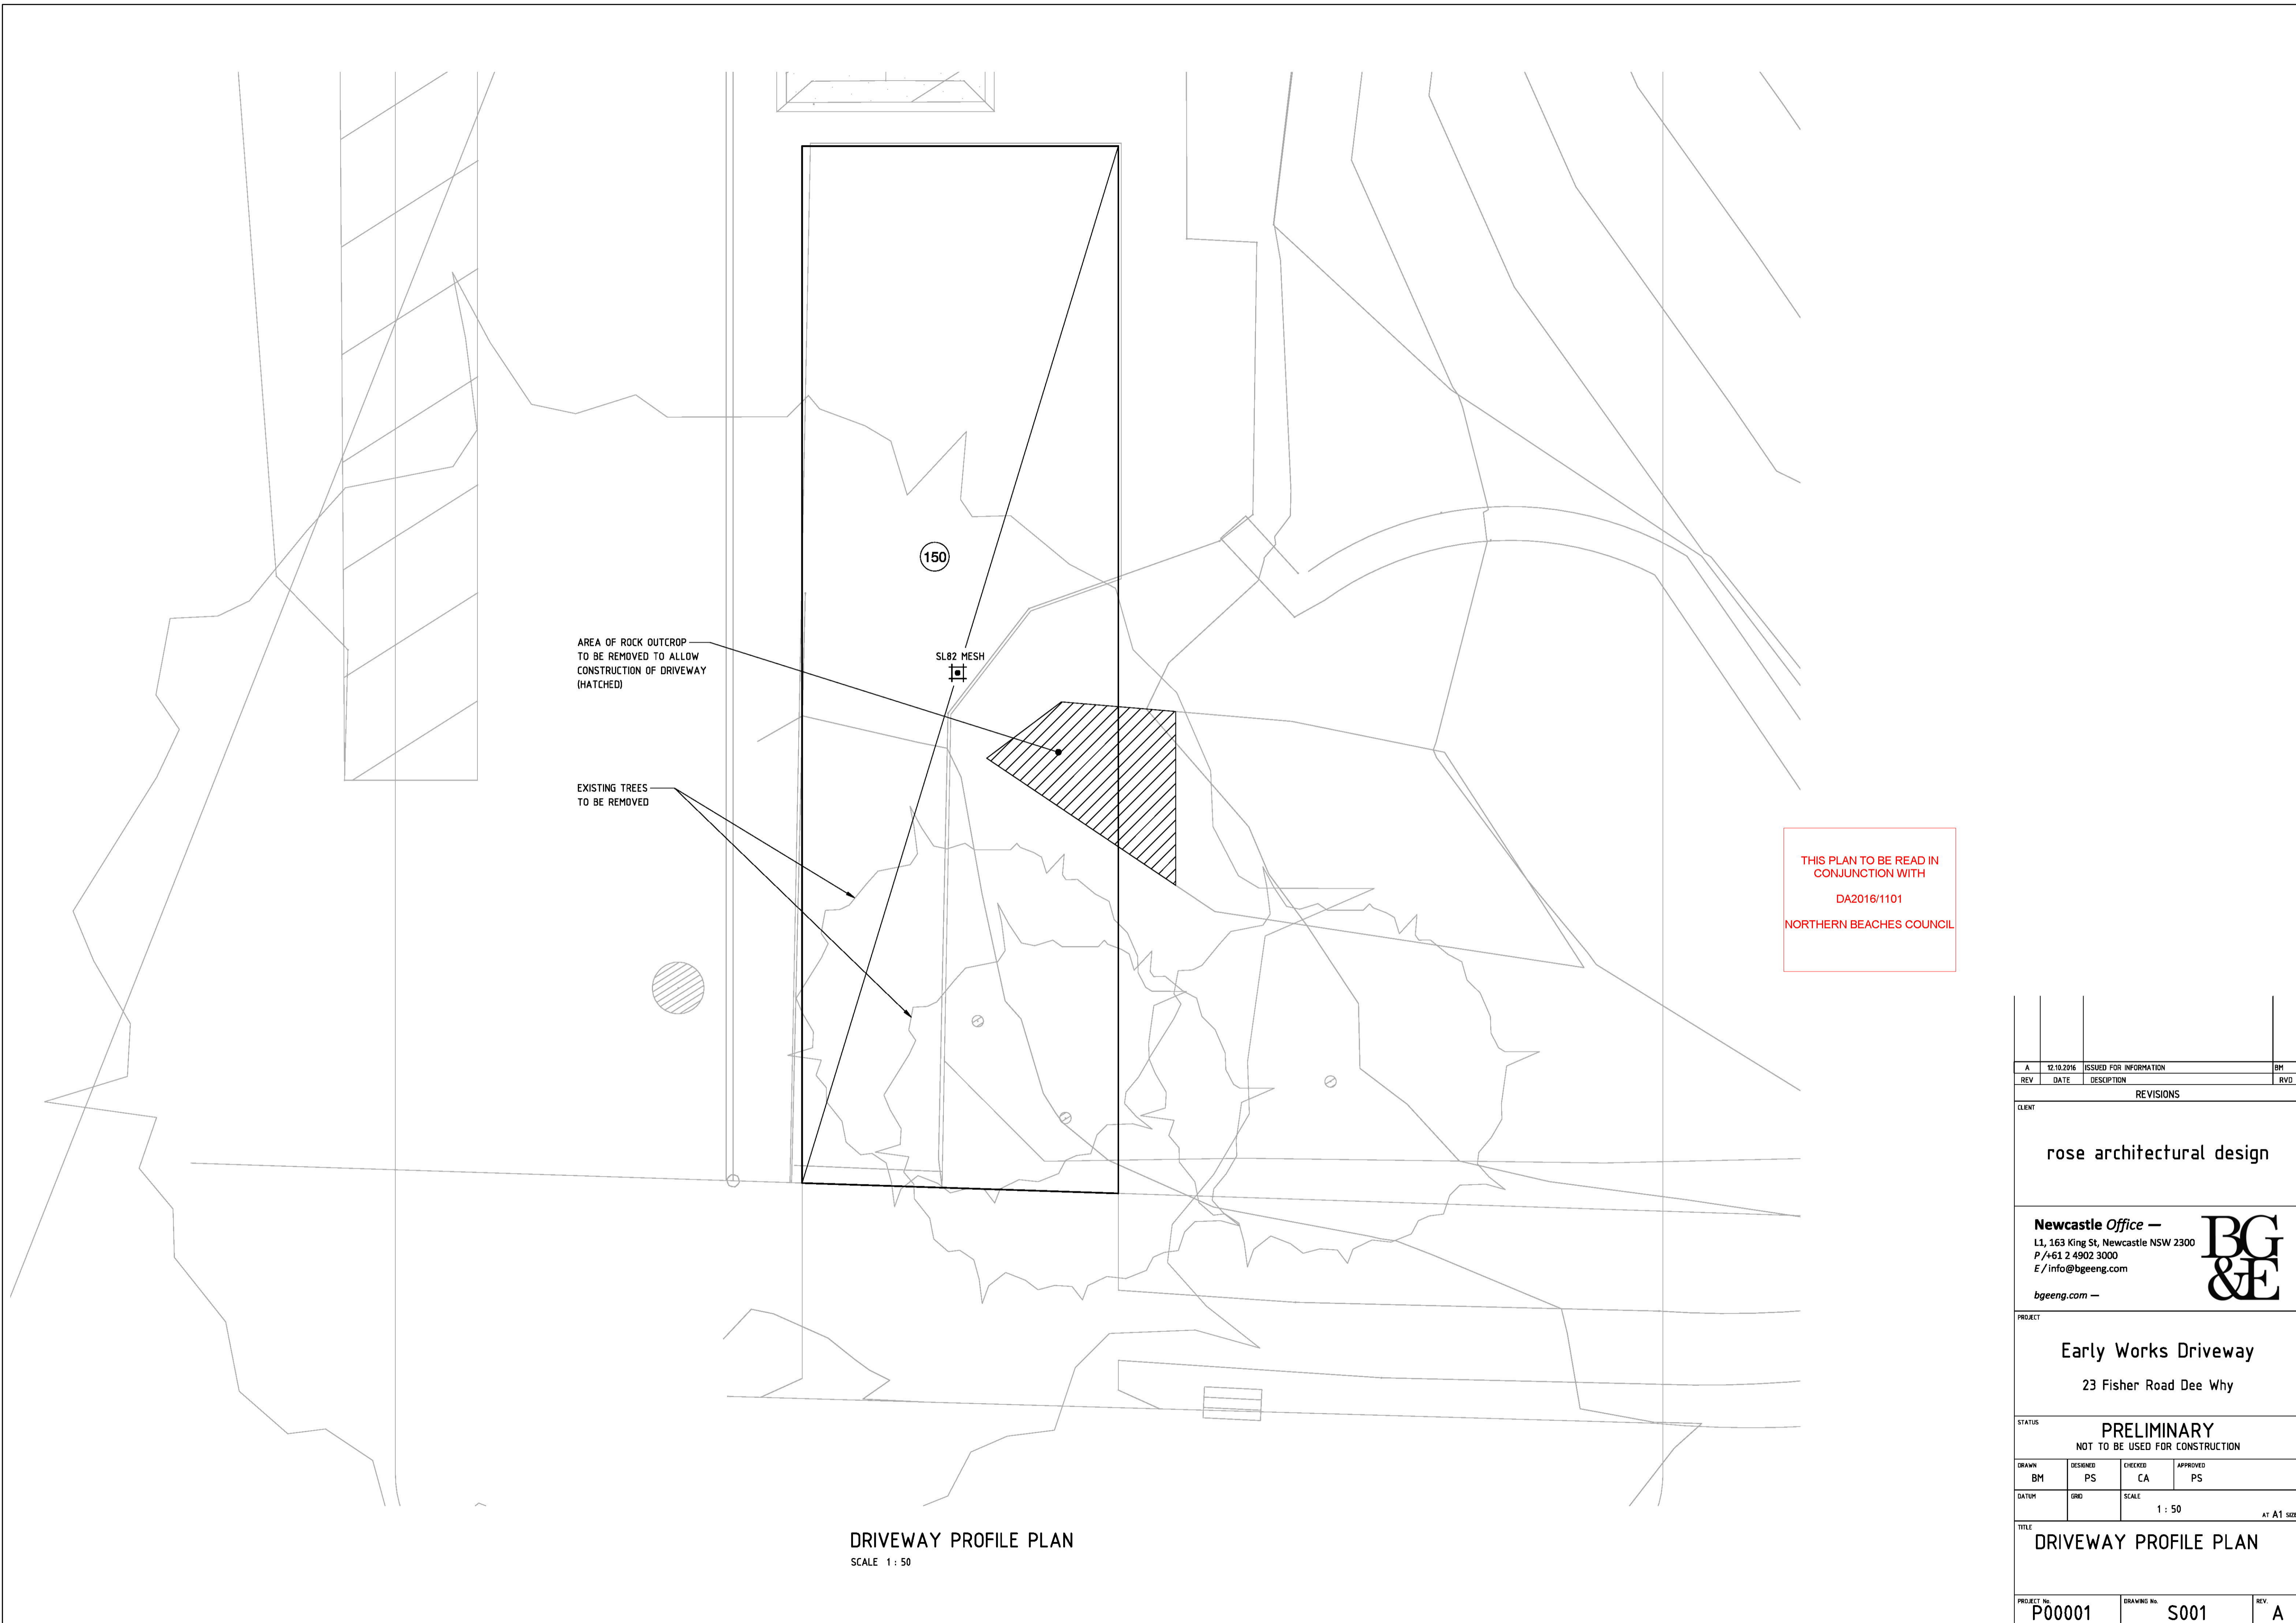

A	12.10.2016	ISSUED FOR INFORMATION		BM
REV	DATE	DESCRIPTION		RVD
REVISIONS				
CLIENT				
rose architectural design				
PROJECT				
Newcastle Office — L1, 163 King St, Newcastle NSW 2300 P /+61 2 4902 3000 E /info@bgeeng.com bgeeng.com —				
BG & E				
STATUS				
Early Works Driveway 23 Fisher Road Dee Why				
PRELIMINARY NOT TO BE USED FOR CONSTRUCTION				
DRAWN	DESIGNED	CHECKED	APPROVED	
BM	PS	CA	PS	
DATUM	GRID	SCALE		
		1 : 50		AT A1 SIZE
TITLE				
DRIVEWAY PROFILE PLAN				
PROJECT No.	DRAWING No.	REV.		
P00001	S001	A		