


1 EAST ELEVATION  
1 : 100 @ A1  
1 : 50 @ A3

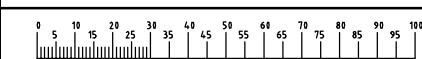

**GENERAL NOTES**  
1. CONTRACTORS MUST VERIFY ALL DIMENSIONS ON SITE PRIOR TO THE COMMENCEMENT OF ANY WORK OR THE PREPARATION OF SHOP DRAWINGS.  
2. FIGURED DIMENSIONS TO BE USED IN PREFERENCE TO SCALED DIMENSIONS.


**USE OF THESE DRAWINGS**  
The design and details shown on these drawings are applicable to this project only and may not be reproduced in whole or in part or be used for any other project or purpose without the written permission of Woodhouse & Danks Pty. Ltd. with whom copyright resides.

No.	DATE	REVISION OR ISSUE	DWN.	CHK.	No.	DATE	REVISION OR ISSUE	DWN.	CHK.	No.	DATE	REVISION OR ISSUE	DWN.	CHK.

PROPOSED TOWNHOMES  
46 WHITE STREET BALGOWLAH

STUDIO : EAST ELEVATION

	<b>WOODHOUSE &amp; DANKS</b> PTY LTD ARCHITECTS <small>Stephen R. Faye</small>		<b>11008</b>
	Suite 207 - Level 2, 20 Dale Street, Brookvale, NSW 2100		DWG. No. REV
	T: (02) 9939 8810 F: (02) 9939 8830 E: admin@woodhousedanks.com.au		<b>X.2</b> -
	SCALE 1:50@A3	DATE FEB 2019	DRAWN r jo

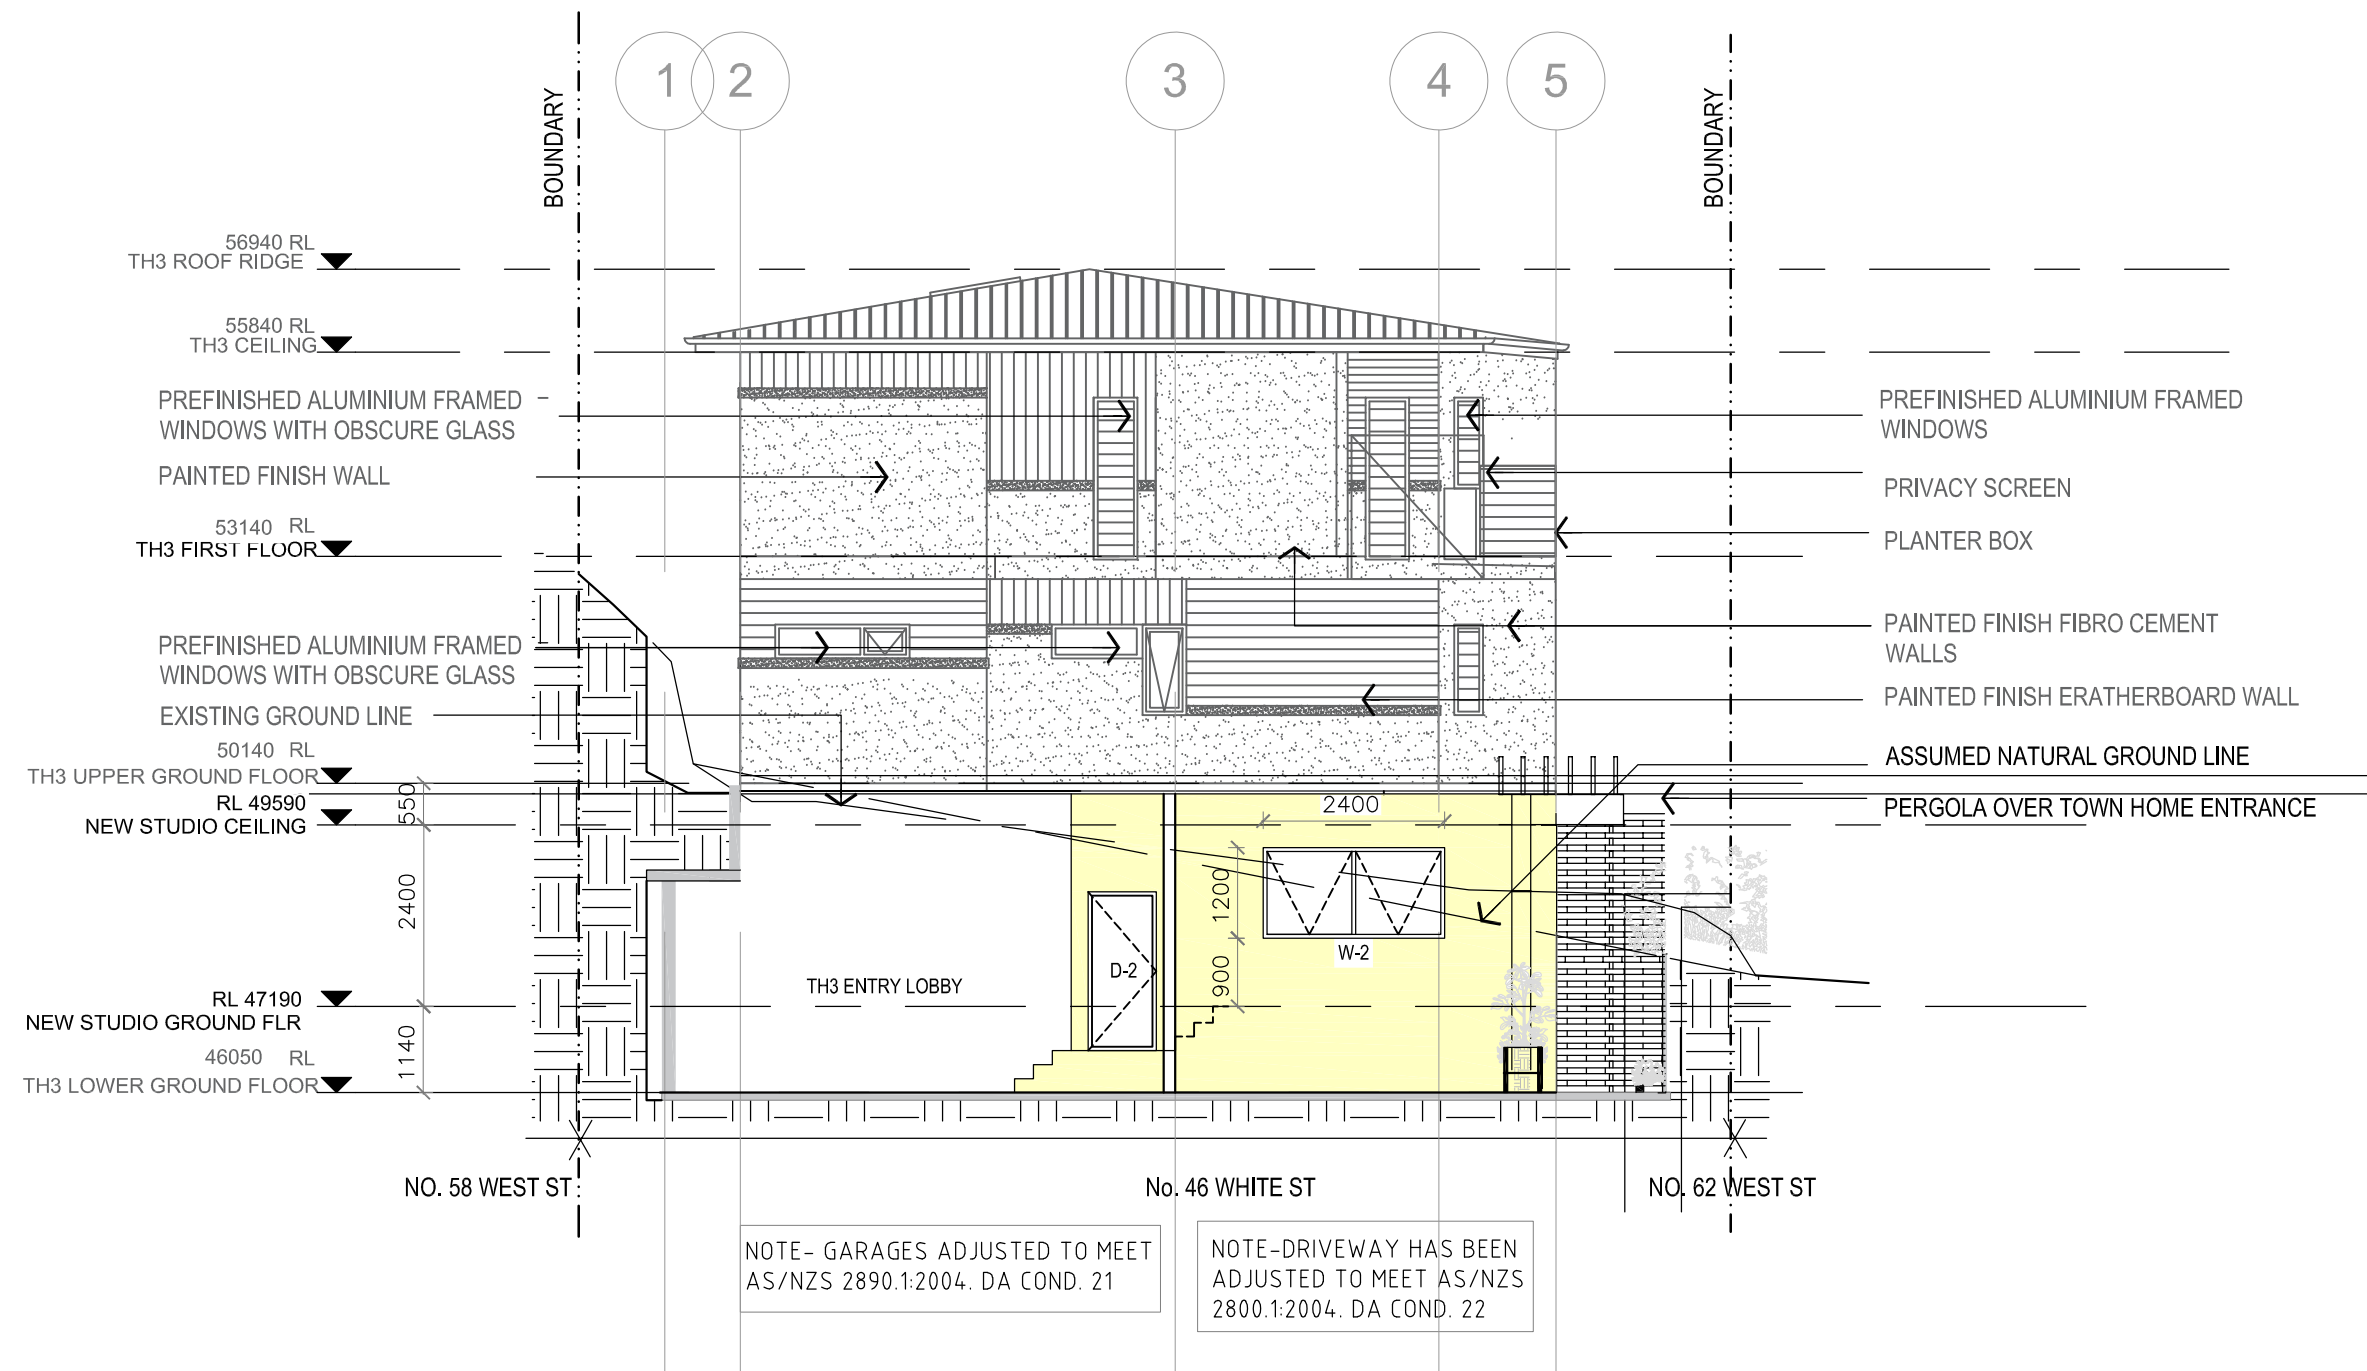

1 SECTION B (TOWNHOME 3 SOUTH ELEV)  
1 : 100 @ A1  
1 : 50 @ A3