




1 Site Plan - Proposed
1 : 200

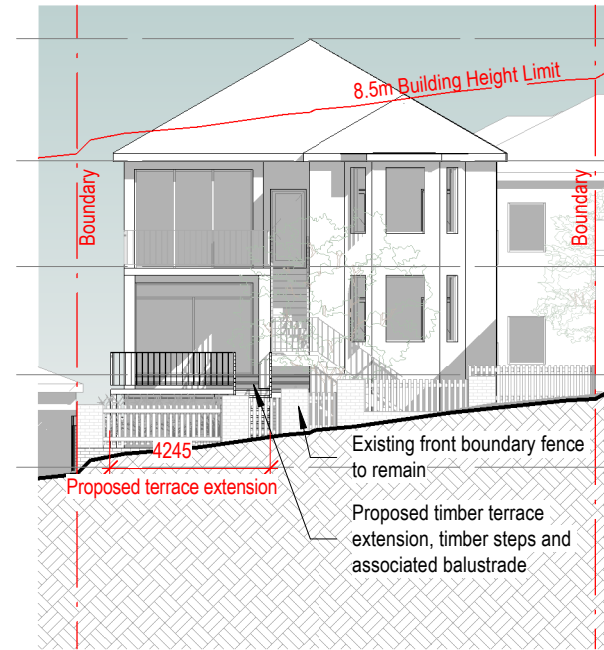


2 East Elevation - Proposed
1 : 200

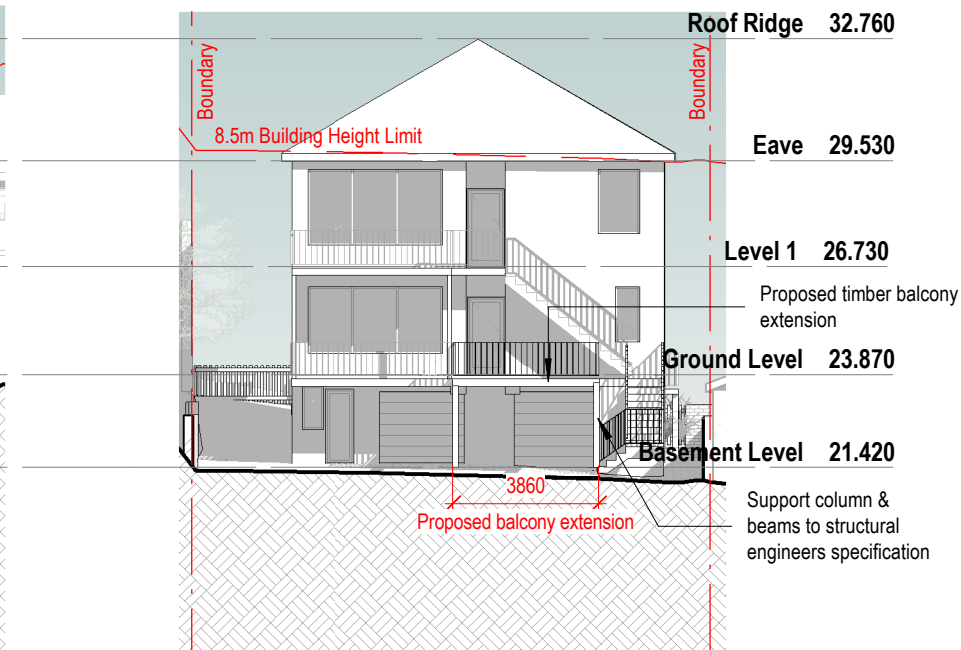

5 West Elevation - Proposed
1 : 200

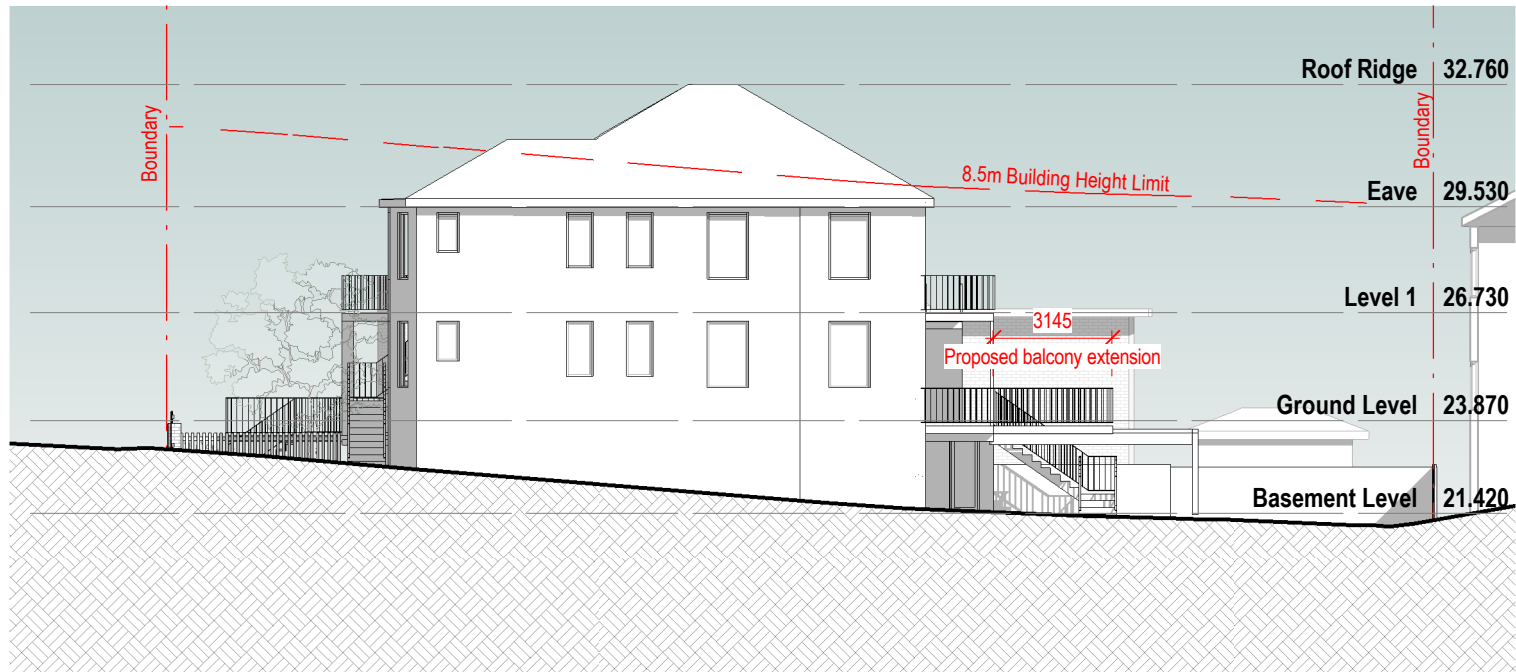

3 North Elevation - Proposed
1 : 200

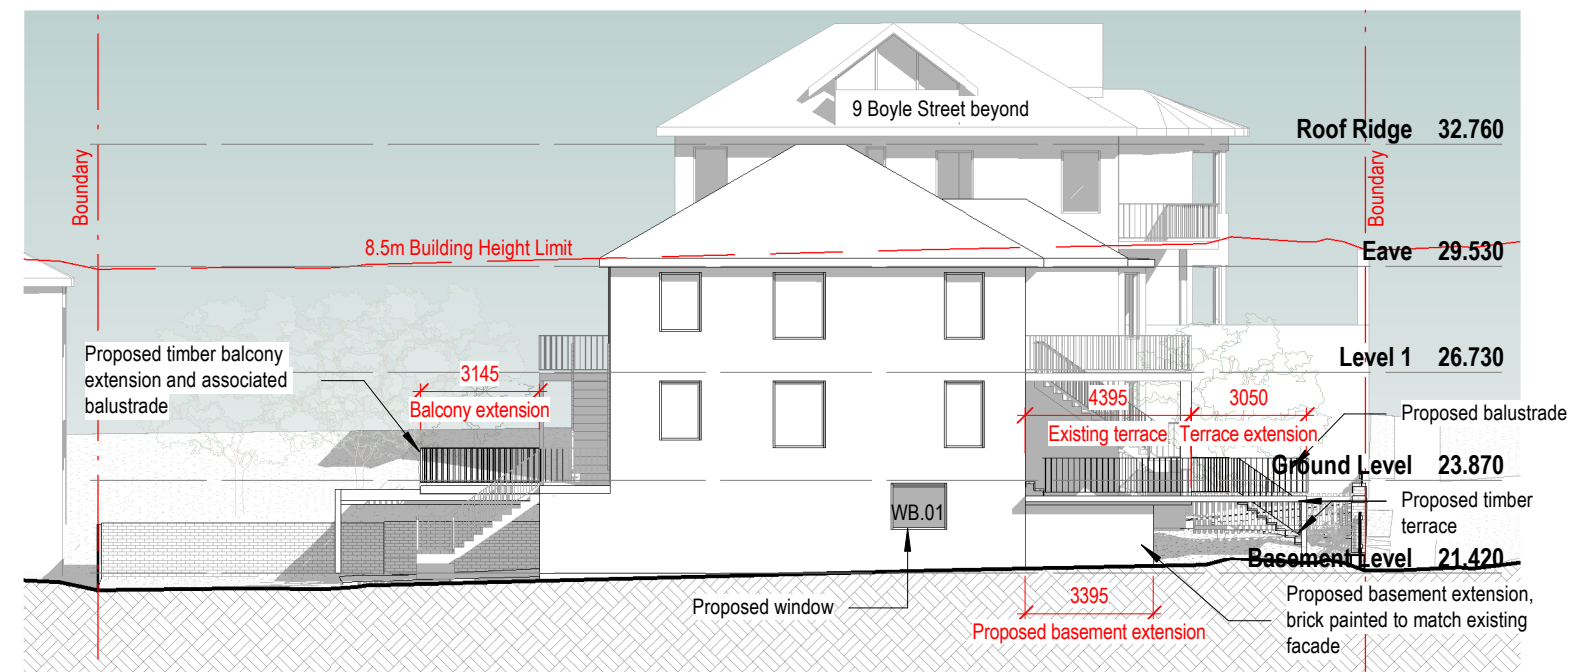

4 South Elevation - Proposed
1 : 200

buck&simple.
doers of stuff



General Notes
The copyright of this design remains the property of buck&simple. This design is not to be used, copied or reproduced without the authority of buck&simple. Do not scale from drawings. Confirm dimensions on site prior to the commencement of works. Where a discrepancy arises, seek direction prior to proceeding with the works. This drawing is only to be used by the stated Client in the stated location for the purpose it was created. Do not use this drawing for construction unless designated.

Contact: info@buckandsimple.com
ABN : 86 106 604 025
www.buckandsimple.com
For Information

No.	Description	Date
1	Issue for Development Application	6 March 2020

Project Alterations and Additions to Apartment
Location 1/7 Boyle Street, Balgowlah, 2093
Client Haydn Miller
Drawing Notification Plan

Scale @ A3 1 : 200	Drawn by BS	Checked by BS
Project Issue Date 28 Oct 2019	Sheet Issue Date 6 March 2020	
Project number 1140	Drawing # D905	Revision 1