


KEY

SUBJECT DWELLING

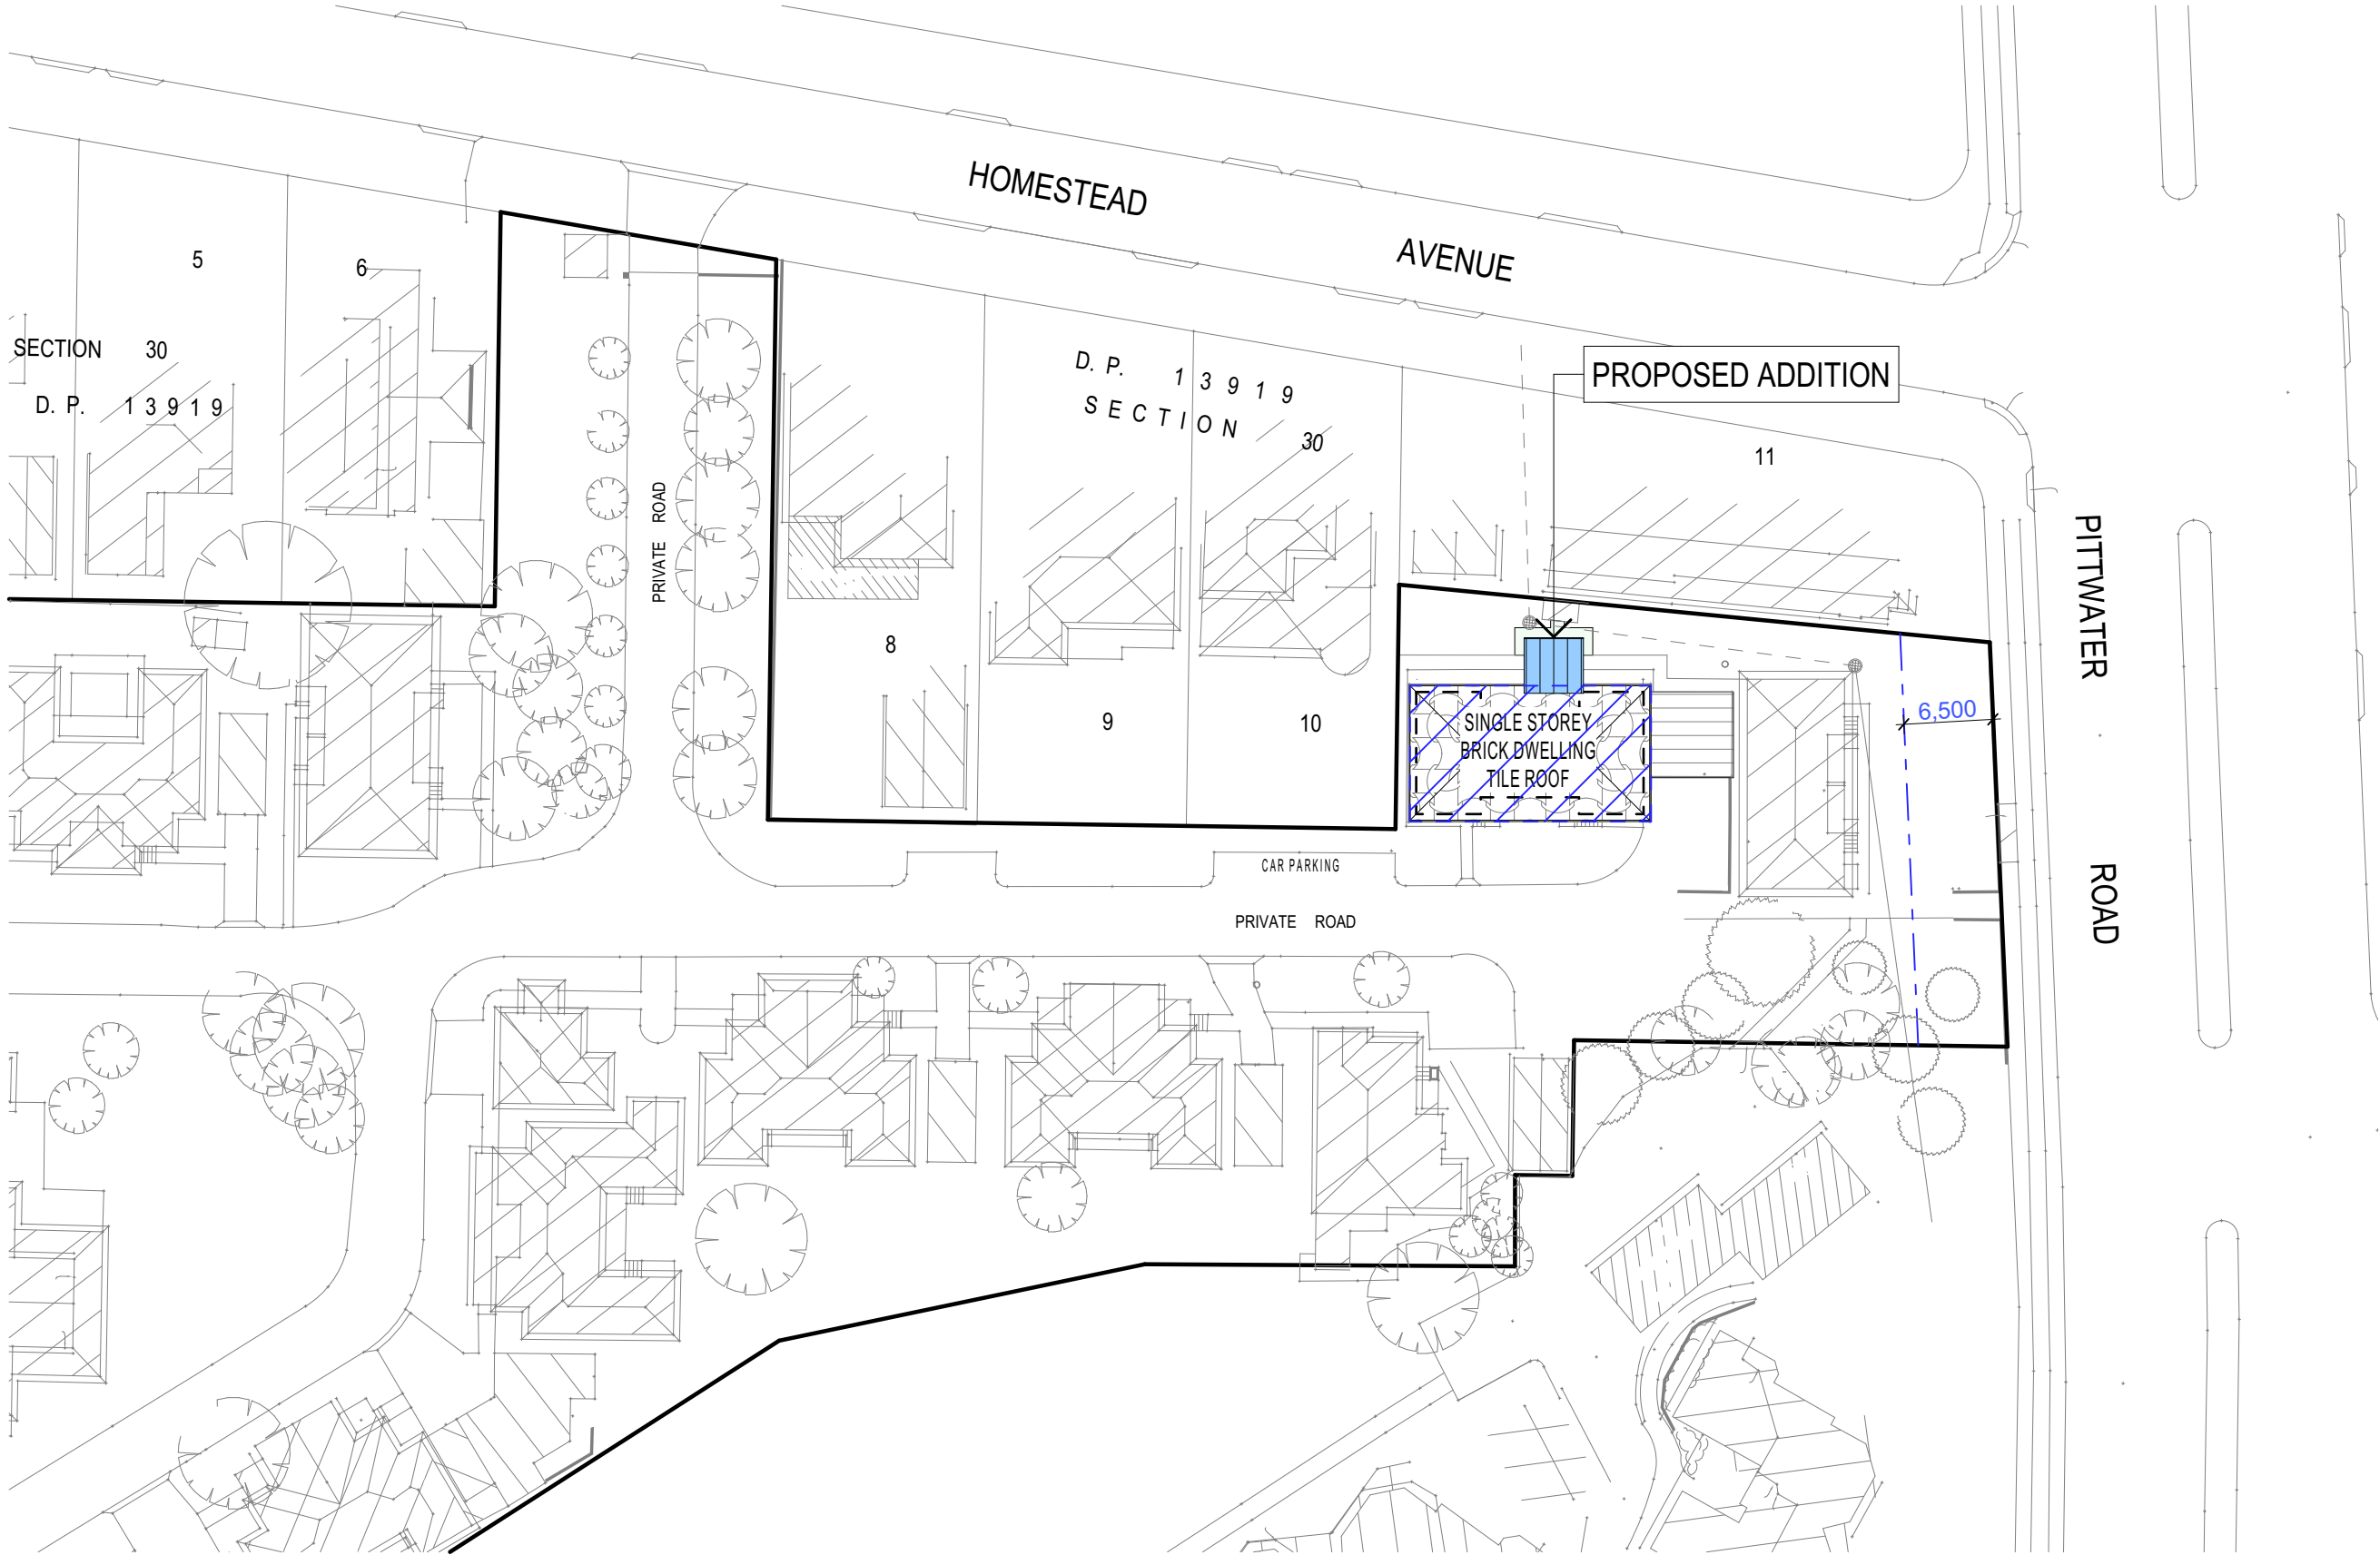

LOT 100

DP 806942

SITE AREA = 147ha

ADDITIONAL HARD SURFACE AREA 8.08m²

LOCATION PLAN

1:500

TRUE NORTH:

NOTES (E & OE)

- All structures including stormwater & drainage to engineer's details.
- Do not obtain dimensions by scaling drawings.
- All dimensions are to be checked on site prior to starting work.
- These drawings are to be read in conjunction with all other consultant's drawings and specifications.
- All workmanship & materials shall be in accordance with the requirements of current editions including amendments of the National Construction Code, relevant Australian Standards & local council requirements.
- New materials are to be used throughout unless otherwise noted.
- Concrete footings, slab, structural beams or any other structural members are to be designed by a practicing engineer.

JJ Drafting

174 Garden St, North Narrabeen, NSW, 2101

PO Box 687, Dee Why, NSW, 2099

Mob. 0414 717 541

Email. jjdraft@tpg.com.au

www.jjdrafting.com.au

REV:	DATE:	DESCRIPTION:
A	02.10.20	FOR REVISION
B	08.12.20	ADDITIONAL NOTATION

PROJECT DETAILS:

PROPOSED ALTERATIONS AND ADDITIONS

UNIT 1 TRIGG VILLAGE, 8 HOMESTEAD AVE COLLAROY 2097

DRAWING TITLE:

LOCATION PLAN

DATE:

SEPT/20

JOB No:

841/20

DRAWN BY:

AHB

CHECKED BY:


JJ

SCALE:

1:500 @ A3

DRAWING No:

DA.01

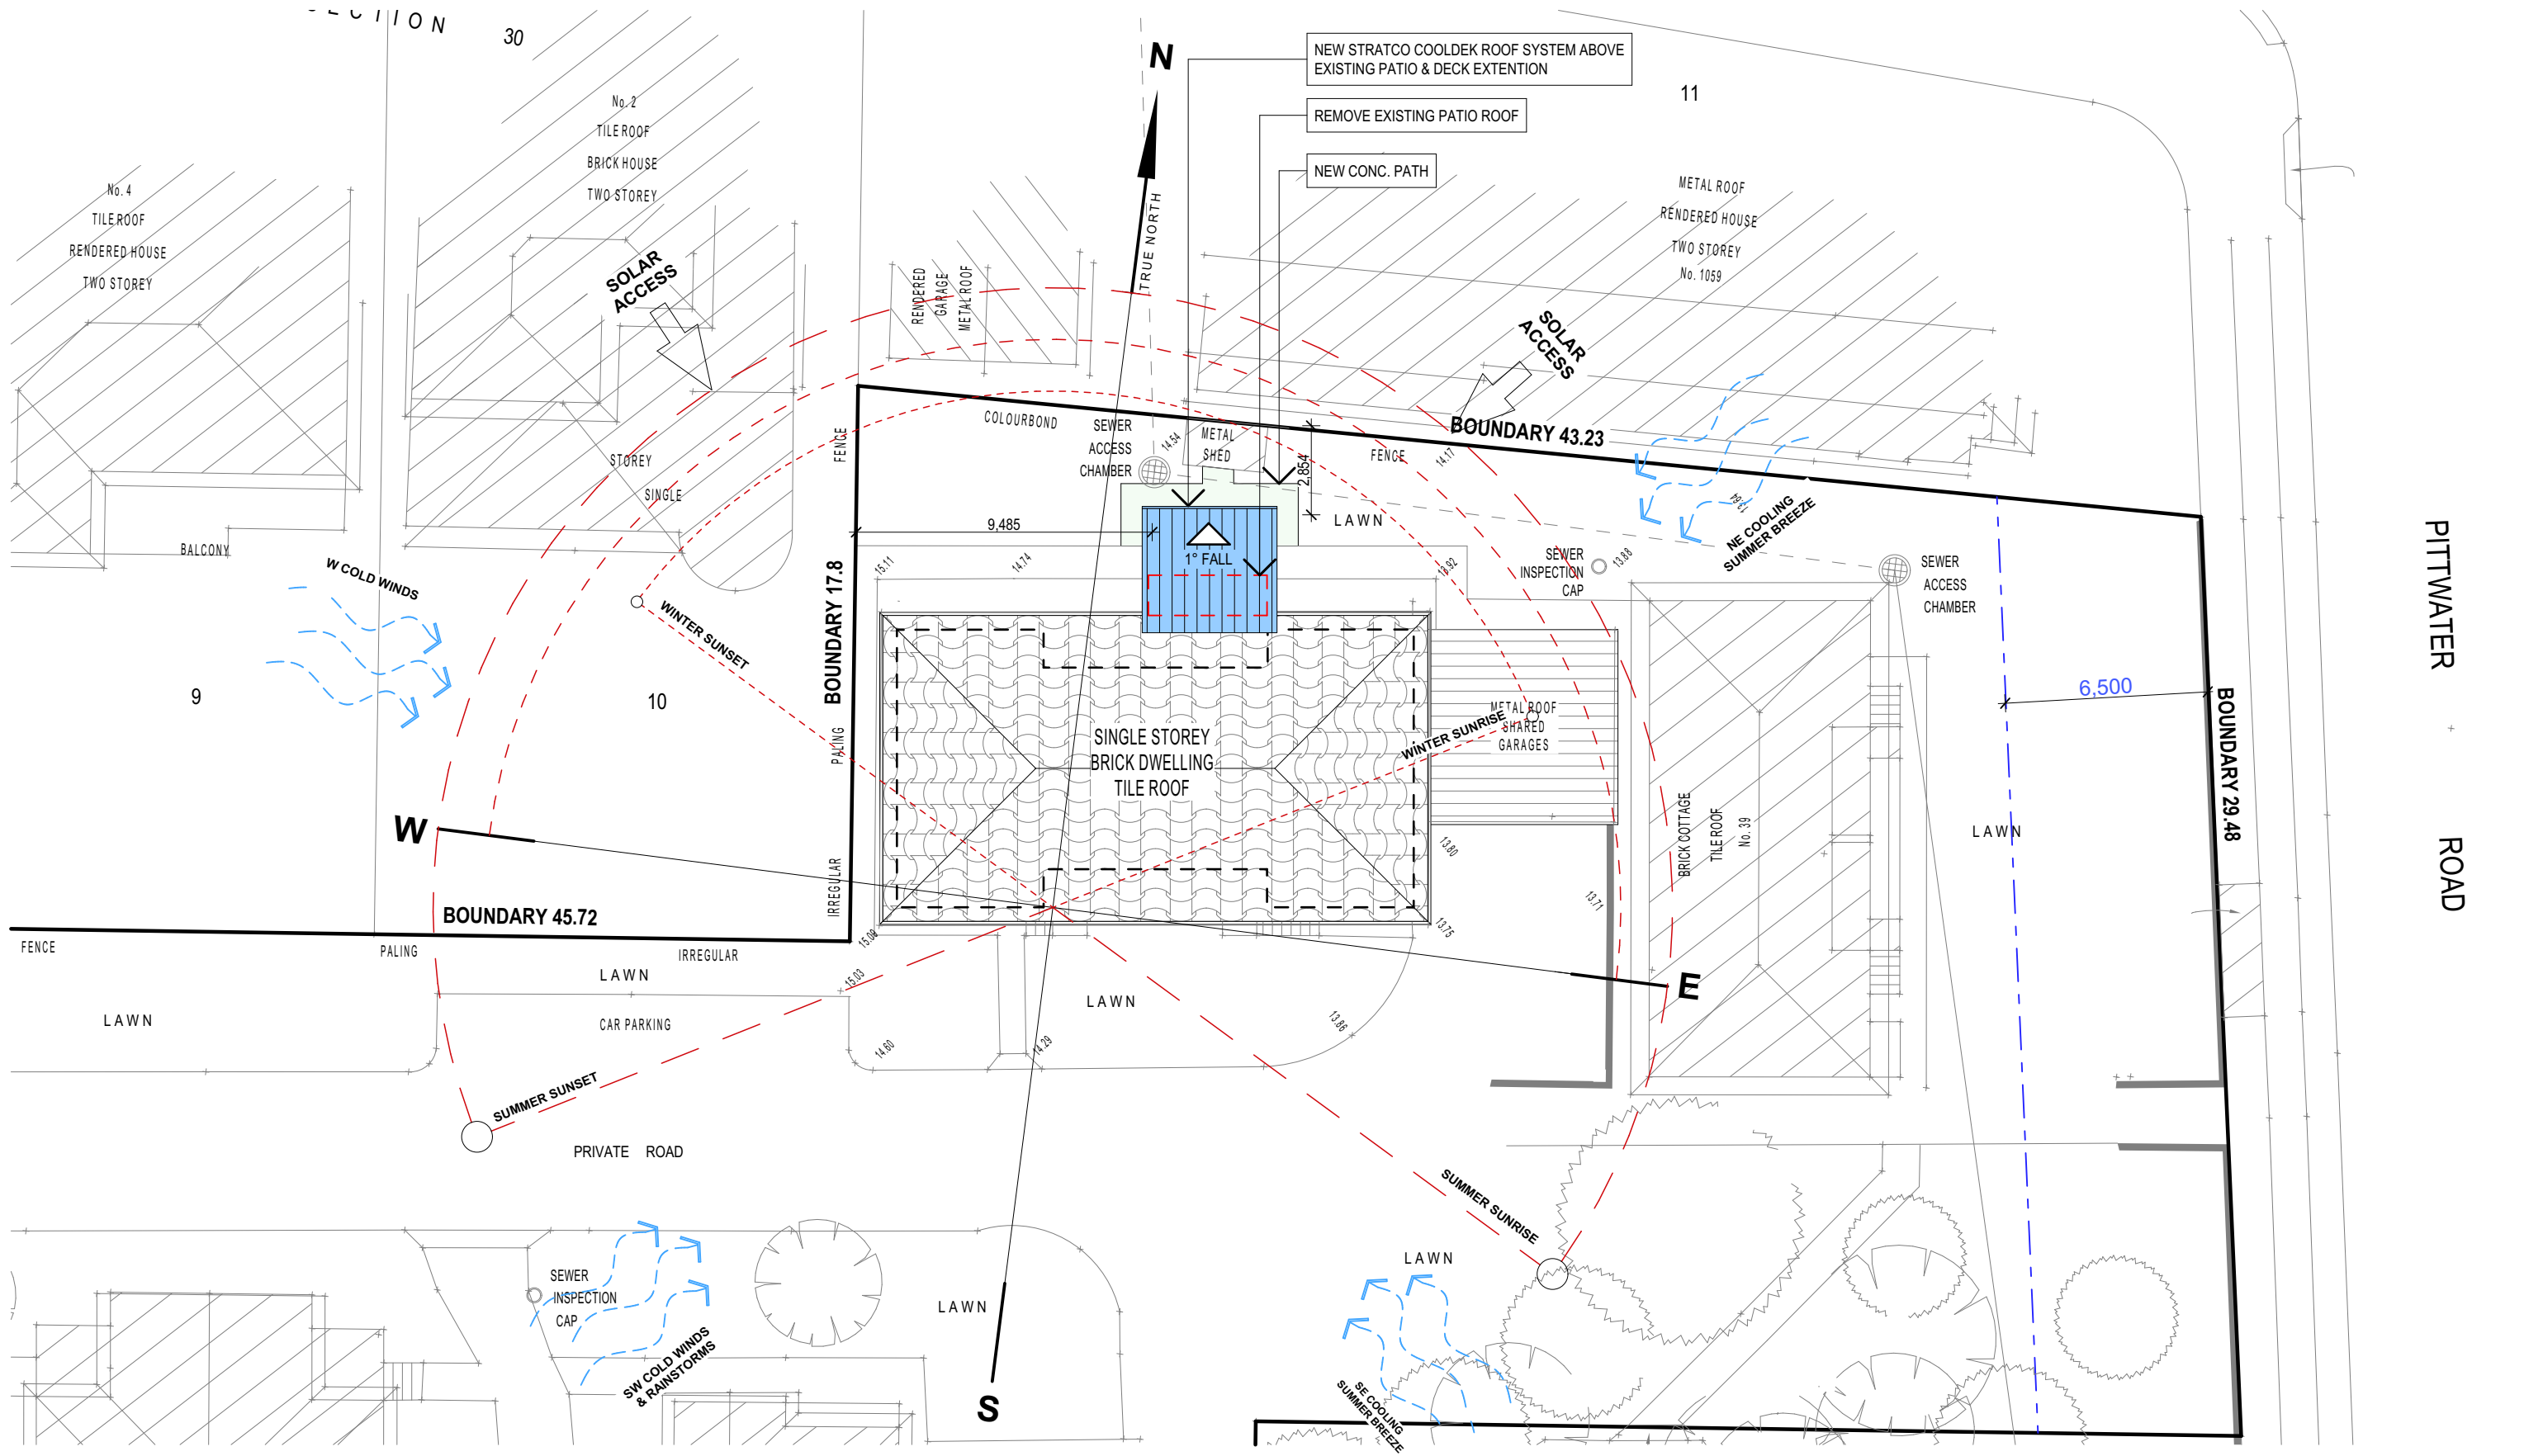

SITE ANALYSIS PLAN
1:200

TRUE NORTH:

NOTES (E & OE)


- All structures including stormwater & drainage to engineer's details.
- Do not obtain dimensions by scaling drawings.
- All dimensions are to be checked on site prior to starting work.
- These drawings are to be read in conjunction with all other consultant's drawings and specifications.
- All workmanship & materials shall be in accordance with the requirements of current editions including amendments of the National Construction Code, relevant Australian Standards & local council requirements.
- New materials are to be used throughout unless otherwise noted.
- Concrete footings, slab, structural beams or any other structural members are to be designed by a practicing engineer.

JJ Drafting


174 Garden St, North Narrabeen, NSW, 2101
PO Box 687, Dee Why, NSW, 2099
Mob. 0414 717 541
Email. jjdraft@tpg.com.au
www.jjdrafting.com.au

REV:	DATE:	DESCRIPTION:
A	02.10.20	FOR REVISION
B	08.12.20	ADDITIONAL NOTATION


PROJECT DETAILS: PROPOSED ALTERATIONS AND ADDITIONS UNIT 1 TRIGG VILLAGE, 8 HOMESTEAD AVE COLLAROY 2097	DATE: SEPT/20	DRAWN BY: AHB	SCALE: 1:200 @ A3
DRAWING TITLE: SITE ANALYSIS PLAN	JOB No: 841/20	CHECKED BY: JJ	DRAWING No: DA.02

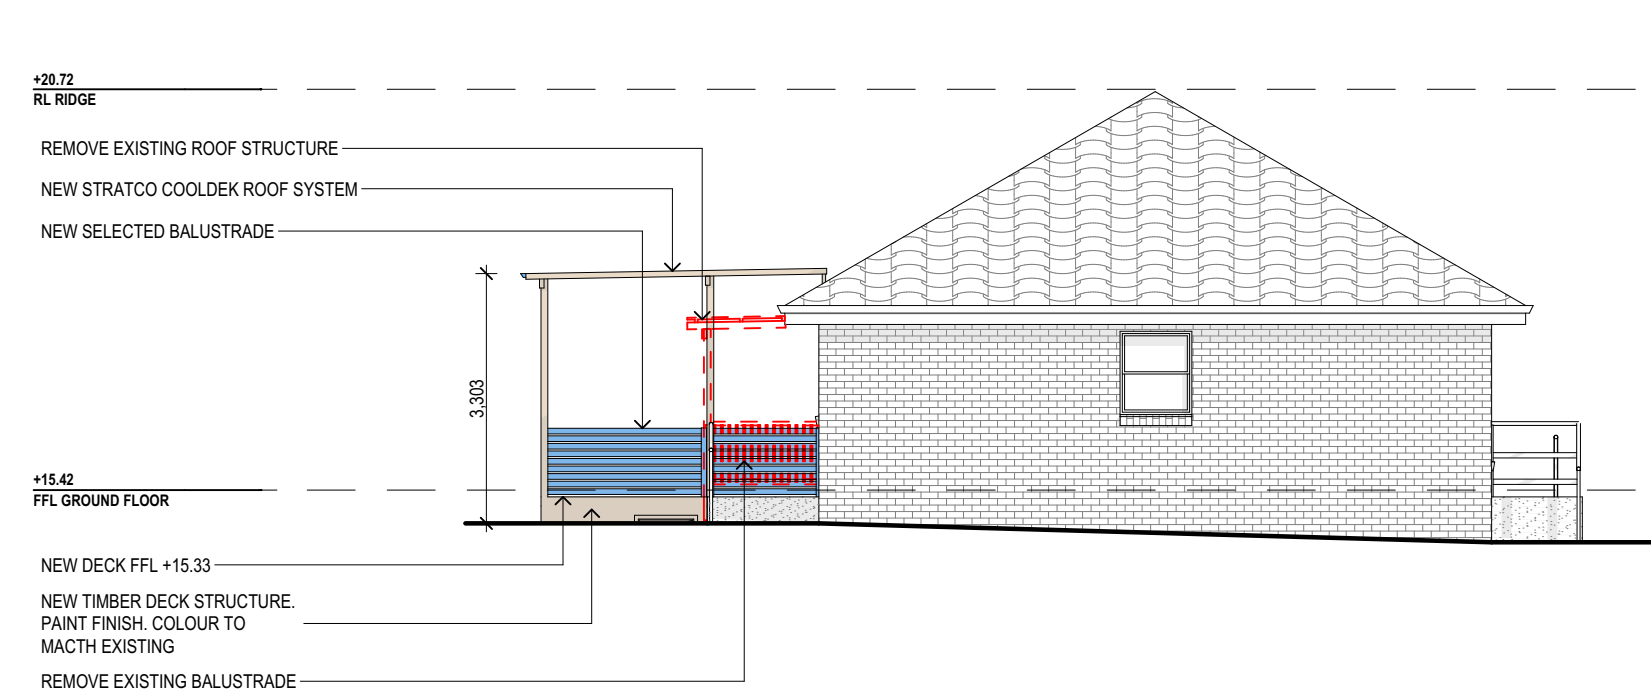

WEST ELEVATION
1:100

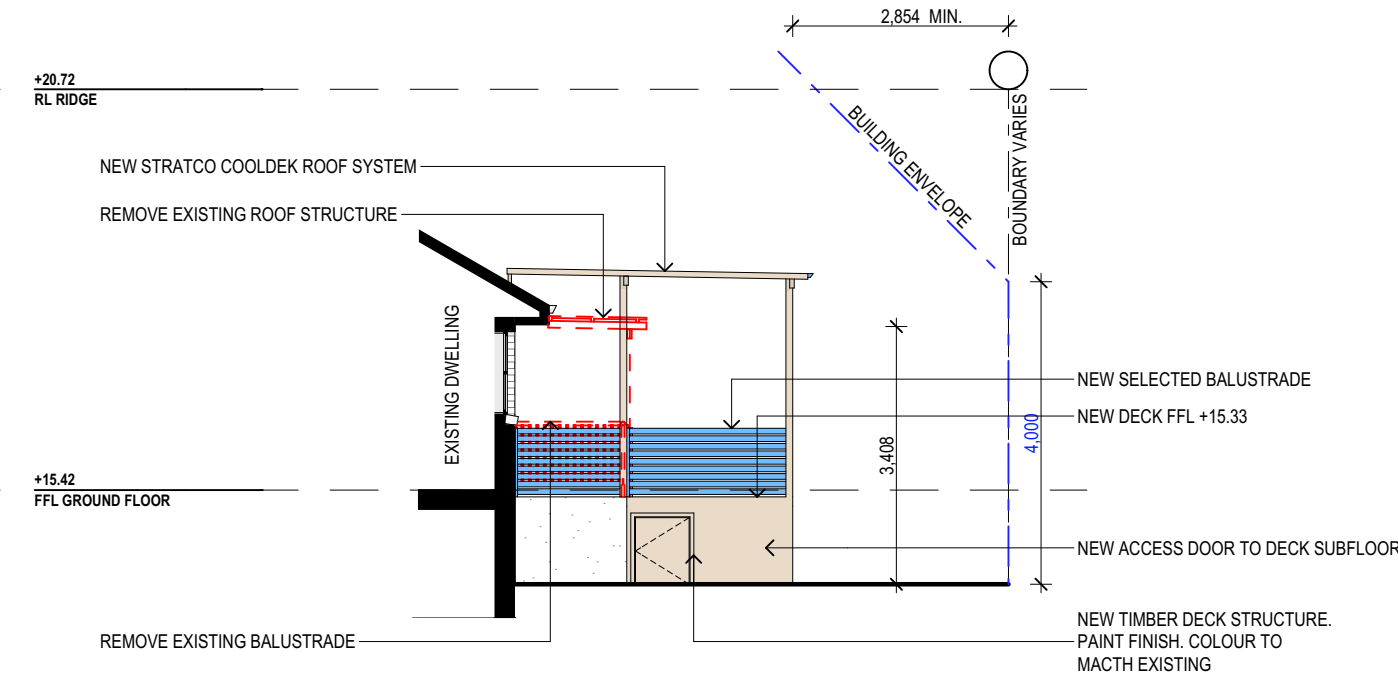

EAST ELEVATION
1:100

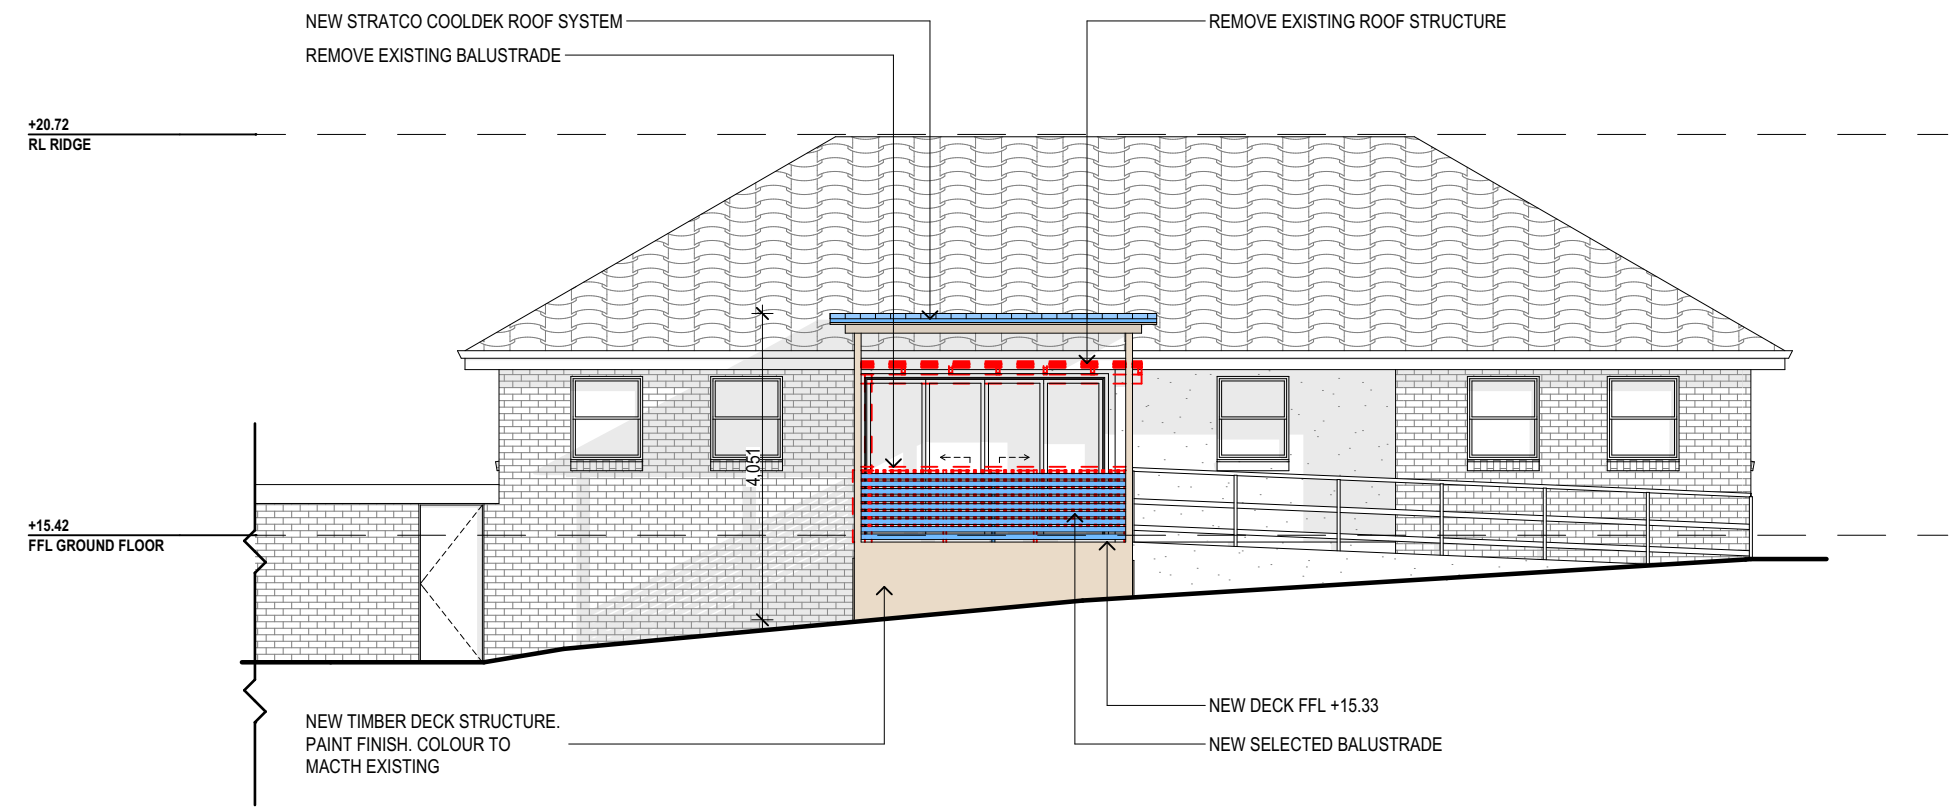

NORTH ELEVATION
1:100

NOTES (E & OE)

- All structures including stormwater & drainage to engineer's details.
- Do not obtain dimensions by scaling drawings.
- All dimensions are to be checked on site prior to starting work.
- These drawings are to be read in conjunction with all other consultant's drawings and specifications.
- All workmanship & materials shall be in accordance with the requirements of current editions including amendments of the National Construction Code, relevant Australian Standards & local council requirements.
- New materials are to be used throughout unless otherwise noted.
- Concrete footings, slab, structural beams or any other structural members are to be designed by a practicing engineer.

JJ Drafting

174 Garden St, North Narrabeen, NSW, 2101
PO Box 687, Dee Why, NSW, 2099
Mob. 0414 717 541
Email. jjdraft@tpg.com.au
www.jjdrafting.com.au

REV:	DATE:	DESCRIPTION:
A	02.10.20	FOR REVISION
B	08.12.20	ADDITIONAL NOTATION

PROJECT DETAILS:
PROPOSED ALTERATIONS AND ADDITIONS
UNIT 1 TRIGG VILLAGE, 8 HOMESTEAD AVE COLLAROY 2097

DRAWING TITLE:
ELEVATIONS

DATE: SEPT/20	DRAWN BY: AHB	SCALE: 1:100 @ A3
JOB No: 841/20	CHECKED BY: JJ	DRAWING No: DA.05