


**ARTIST'S IMPRESSION**  
FOR ILLUSTRATION PURPOSES ONLY, NOT  
TO BE READ AS A WORKING DRAWING

LEGEND & GENERAL NOTES	
VAR	VARIATION
O/A	OWNER TO ADVISE BUILDER
60P	90 x 90 TIMBER POST
SL	SKY LIGHT
SW	SHOW ENCLOSURE
SH	SHOWER UNIT
WC	TOILET SUITE (WATER CLOSET)
BC	BUILT IN CUPBOARD
ST	STORE
CS	TO BE CHECKED ON SITE
OPT	OPTION
QBH	OPEN BALUSTRADE AND HANDRAIL
DP	DOVNPPE
DPBS	DOVNPPE AND SPREADER
NOTE 1	ALL DIMENSIONS ARE SUBJECT TO AMENDMENT AFTER A CHECK MEASURE
ON SITE.	
CONSTRUCTION LEVELS SURVEYED TO ENSURE THAT ALL CONSTRUCTION LEVELS MARKED ON PLAN TO BE STRICTLY COMPLIED WITH.	SUBCONTRACTOR TO CONFIRM DA LEVELS COMPLY WITH THE HOOKERS BEFORE FINALISING FLOOR STRUCTURE

VARIATIONS
- Wla

PROJECT TITLE:			C B A		For Council(Amended) For Council For review	28/09/21 12/08/21 03/08/21	GL
PLAN REVIEW 2	EMAIL DATE	00/00/00					
PLAN REVIEW 1	EMAIL DATE	00/00/00					
			NO.	REVISION		DATE	BY
			SCALE: 1:100		DATE: 12/08/21		
			DRAWN BY: GL		CHECKED: CW		
			TITLE: PLANS, ELEVATIONS AND SECTIONS				
			DRAWING NO. 1132 DA 1		ISSUE C		



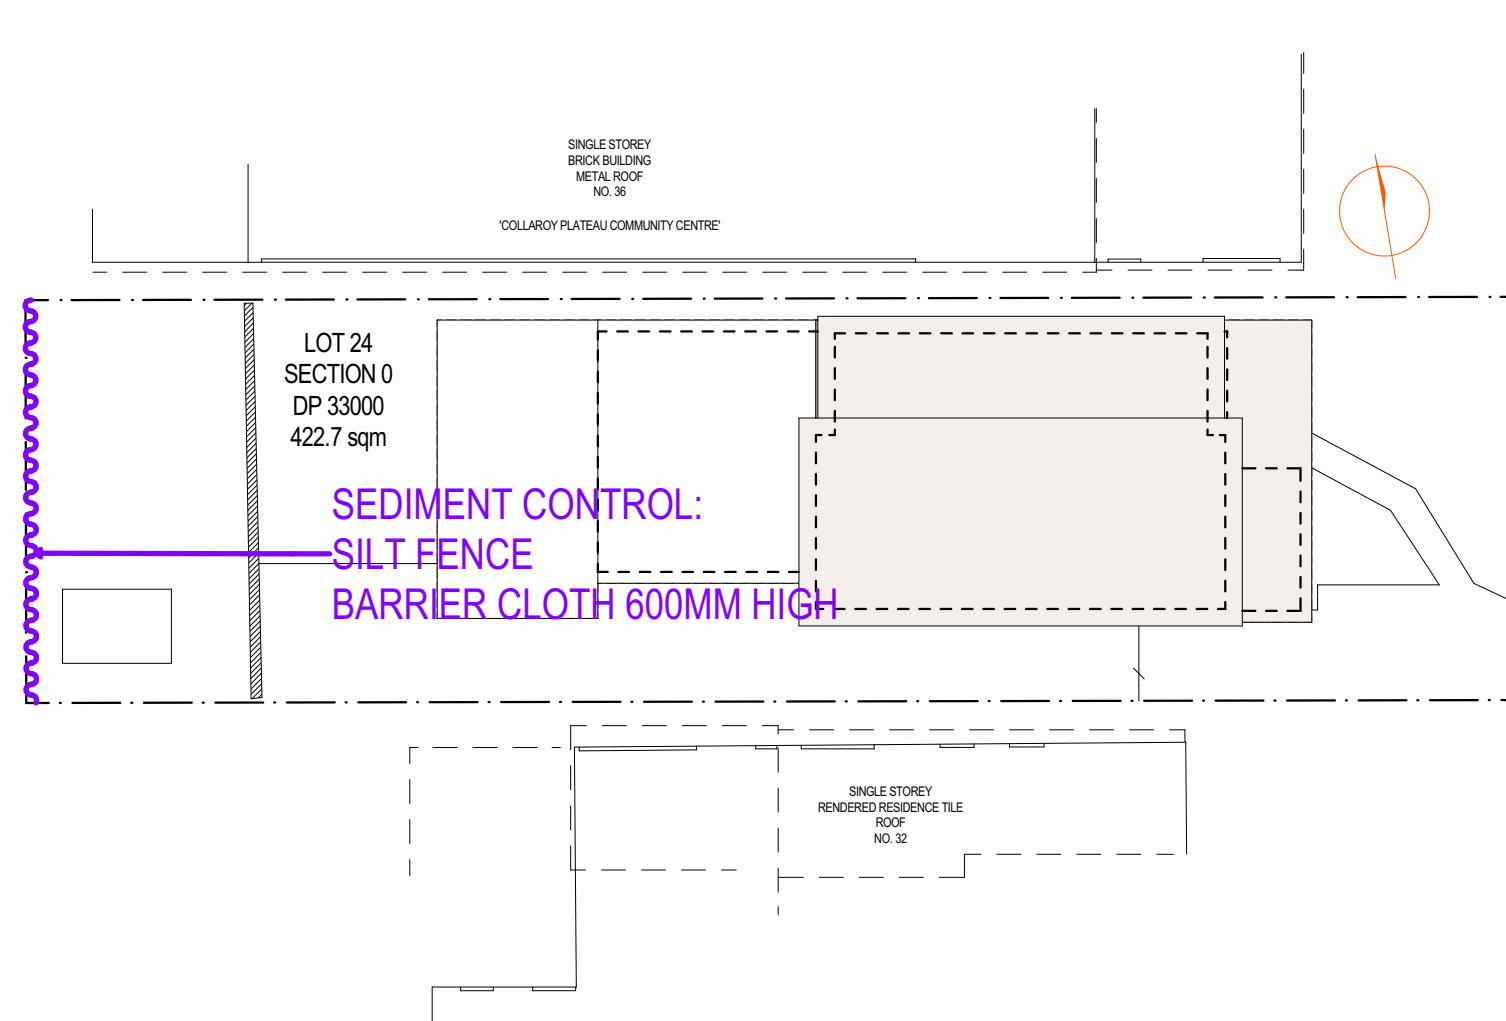

northern  
beaches  
council

**THIS PLAN IS TO BE READ IN  
CONJUNCTION WITH  
THE CONDITIONS OF DEVELOPMENT  
CONSENT**

**DA2021/1491**



**ADD-STYLE**  
**HOME ADDITIONS**  
*Upstairs & On Ground Specialists*

5/319 Condamine Street, MANLY VALE 2093

(02) 9907 9055

**PROJECT ADDRESS**

34 Blandford Street, Collaroy Plateau NSW  
2097

**DRAWING TITLE**

Sediment and Erosion Control Plan

**DATE**

12/08/2021

**SCALE**

1:200

**DRAWN**

GL

**CHECKED**

CW

**DRAWING NO.**

1132 DA 1

**ISSUE**

A

A

FOR COUNCIL

12/08/21

GL

**NO.**

**REVISION**

**DATE**

**BY**