

ISSUE	DATE	DESCRIPTION	BY
7	22.08.19	REVIEW RE-SUBMISSION	
6	20.05.19	PANEL RECONSIDERATION SUBMISSION	
4	Date 4	DA RE-SUBMISSION	
3	17.01.19	DA RE-SUBMISSION	
2	Date 2	DA REVISION, REMOVE ROOF TERRACE	

vaughan architects
a. studio 6/13-15 small st, ultimo 2007 nsw
m. simon vaughan 0414 996 271
p. (02) 9212 2774
simon@vaughanarchitects.com.au
www.vaughanarchitects.com.au
abn. 89 644 086 413

PROJECT:
16 FAIRLIGHT CRESCENT, NSW 2094
LOT 9 DP 3742

NOTES
1. Use only figured dimensions, do not scale drawings.
2. All discrepancies and omissions to be referred to Vaughan Architects Pty Ltd prior to construction.
3. Check all dimensions, Building Code of Australia, relevant codes and council approvals.
Copyright remains the property of Vaughan Architects. Reproduction of the whole or part of this document constitutes an infringement of copyright.


DRAWING:
SITE & ROOF PLAN

SCALE: @ A2
1 : 100

DATE:
22.05.19

DRAWN BY:
HE

CLIENT: ALEX REES

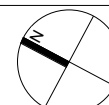


DRAWING NO:
DA02

ISSUE:
7

PROJECT NO: **1801**


27/08/2019 3:18:18 PM

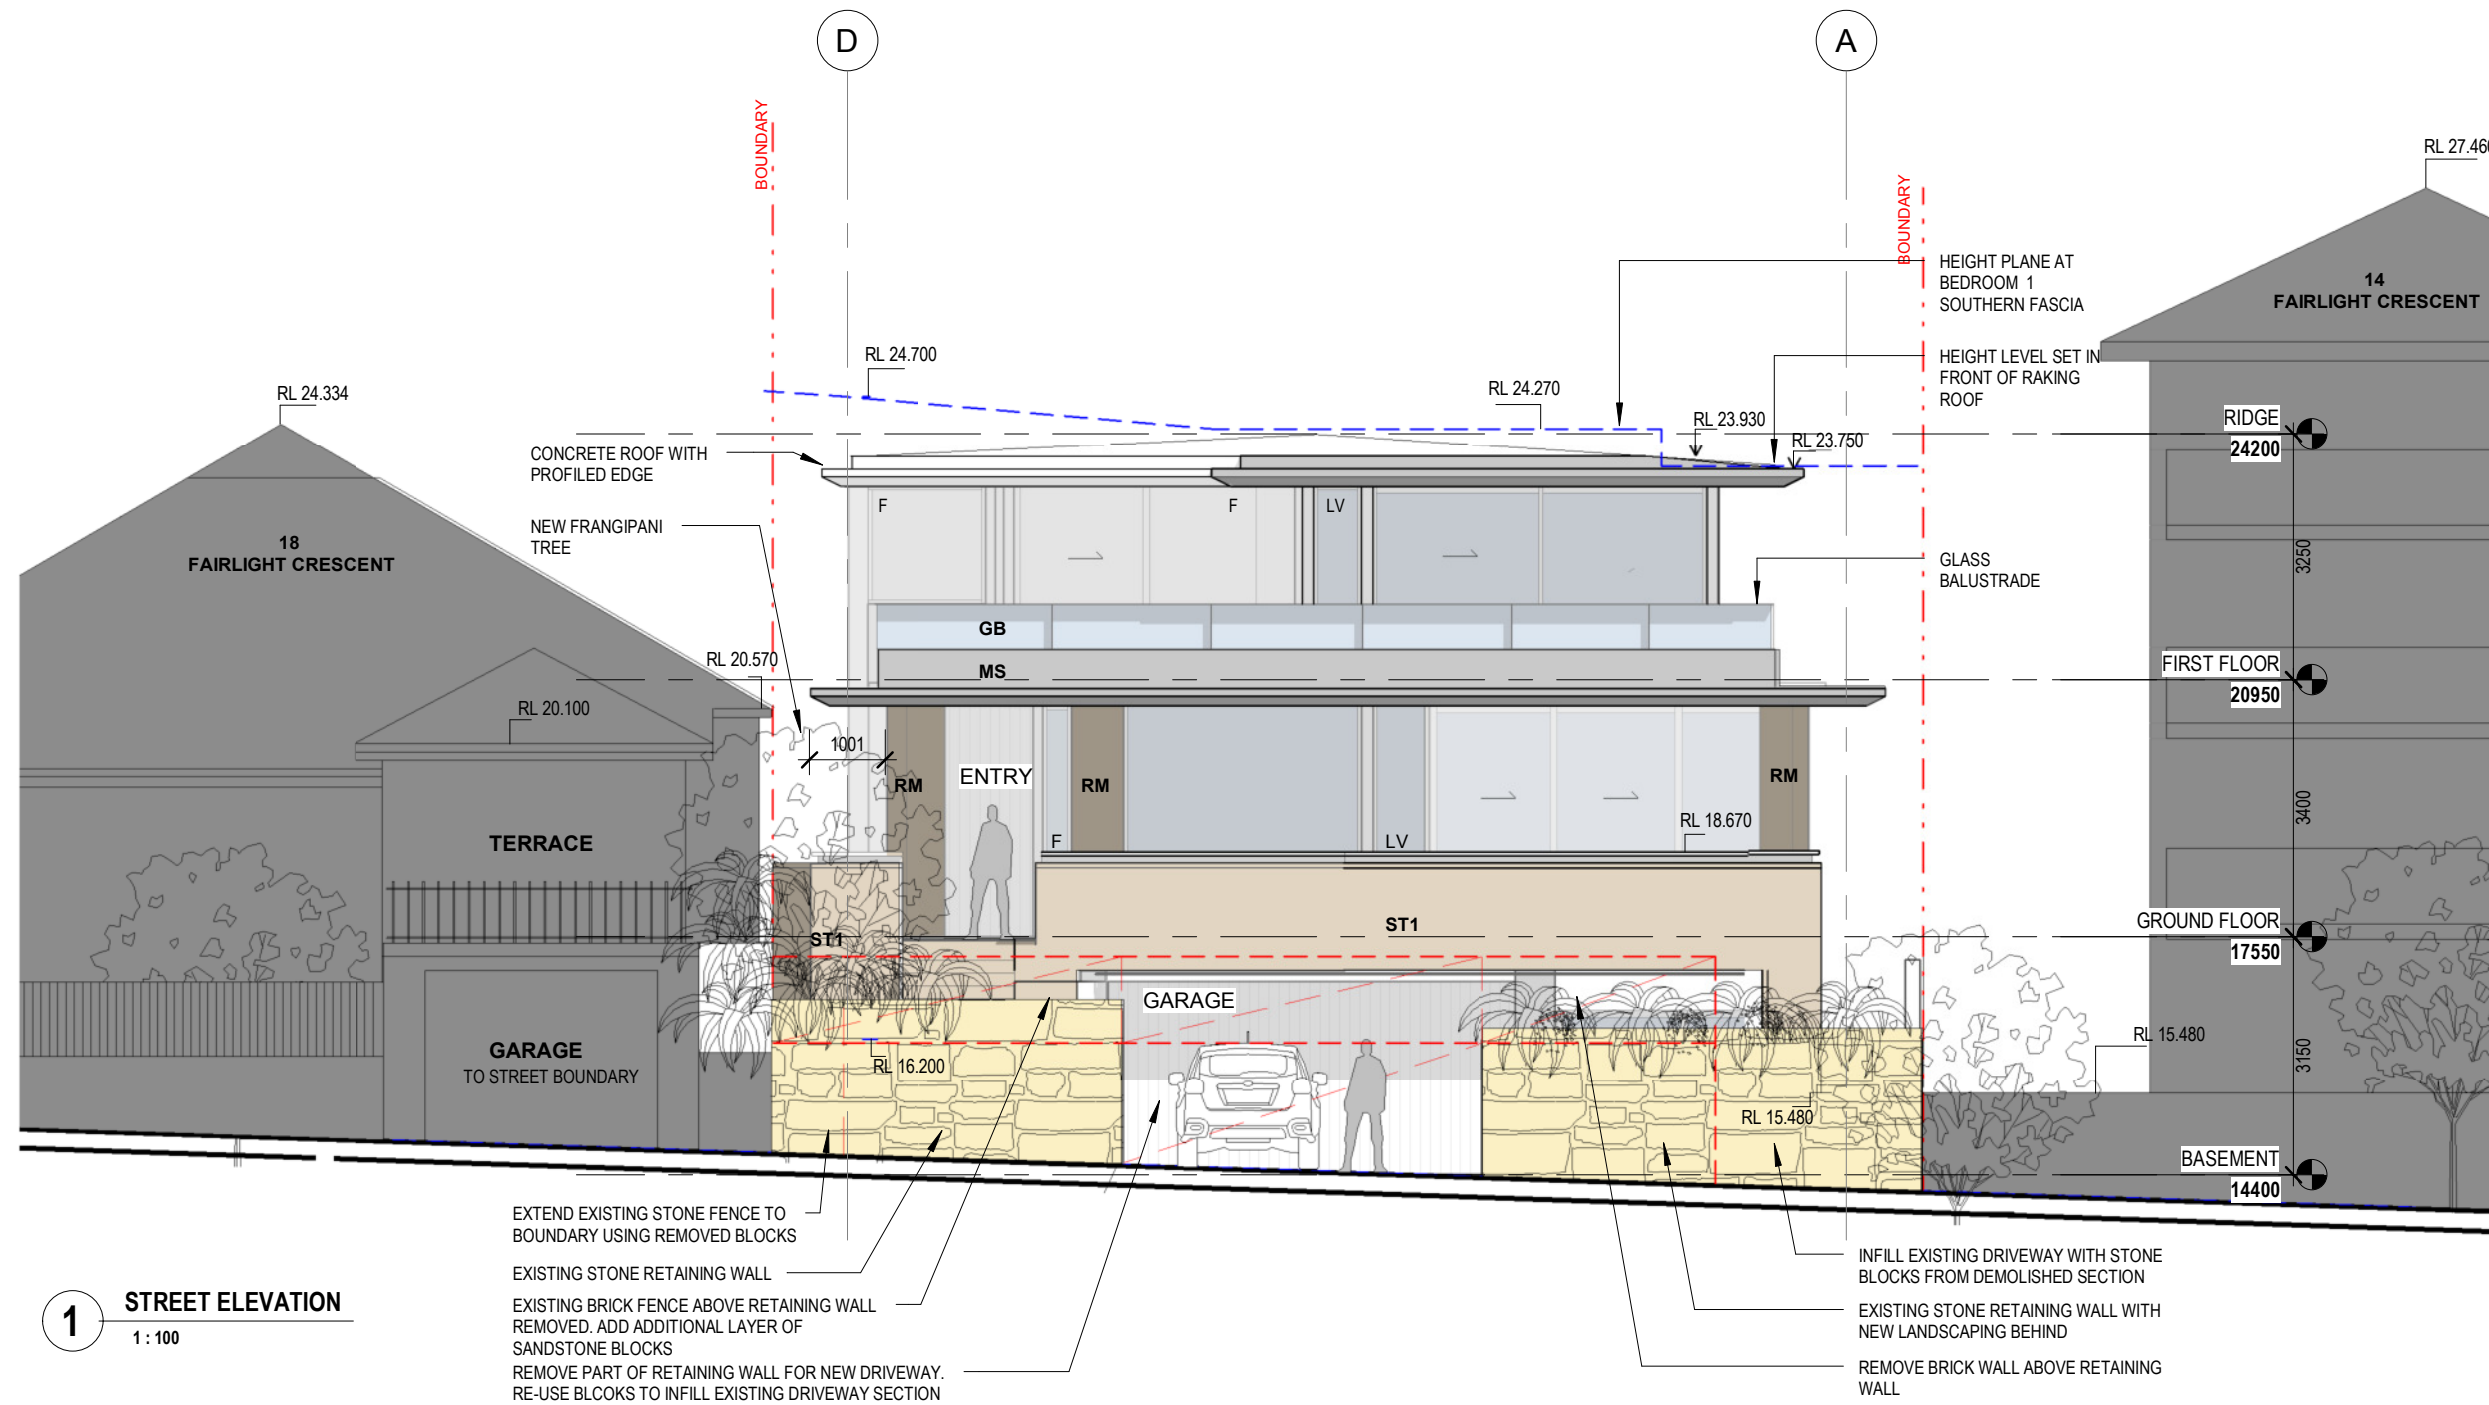

 northern
beaches
council

**THIS PLAN IS TO BE READ IN
CONJUNCTION WITH
THE CONDITIONS OF DEVELOPMENT
CONSENT**

REV2019/0032

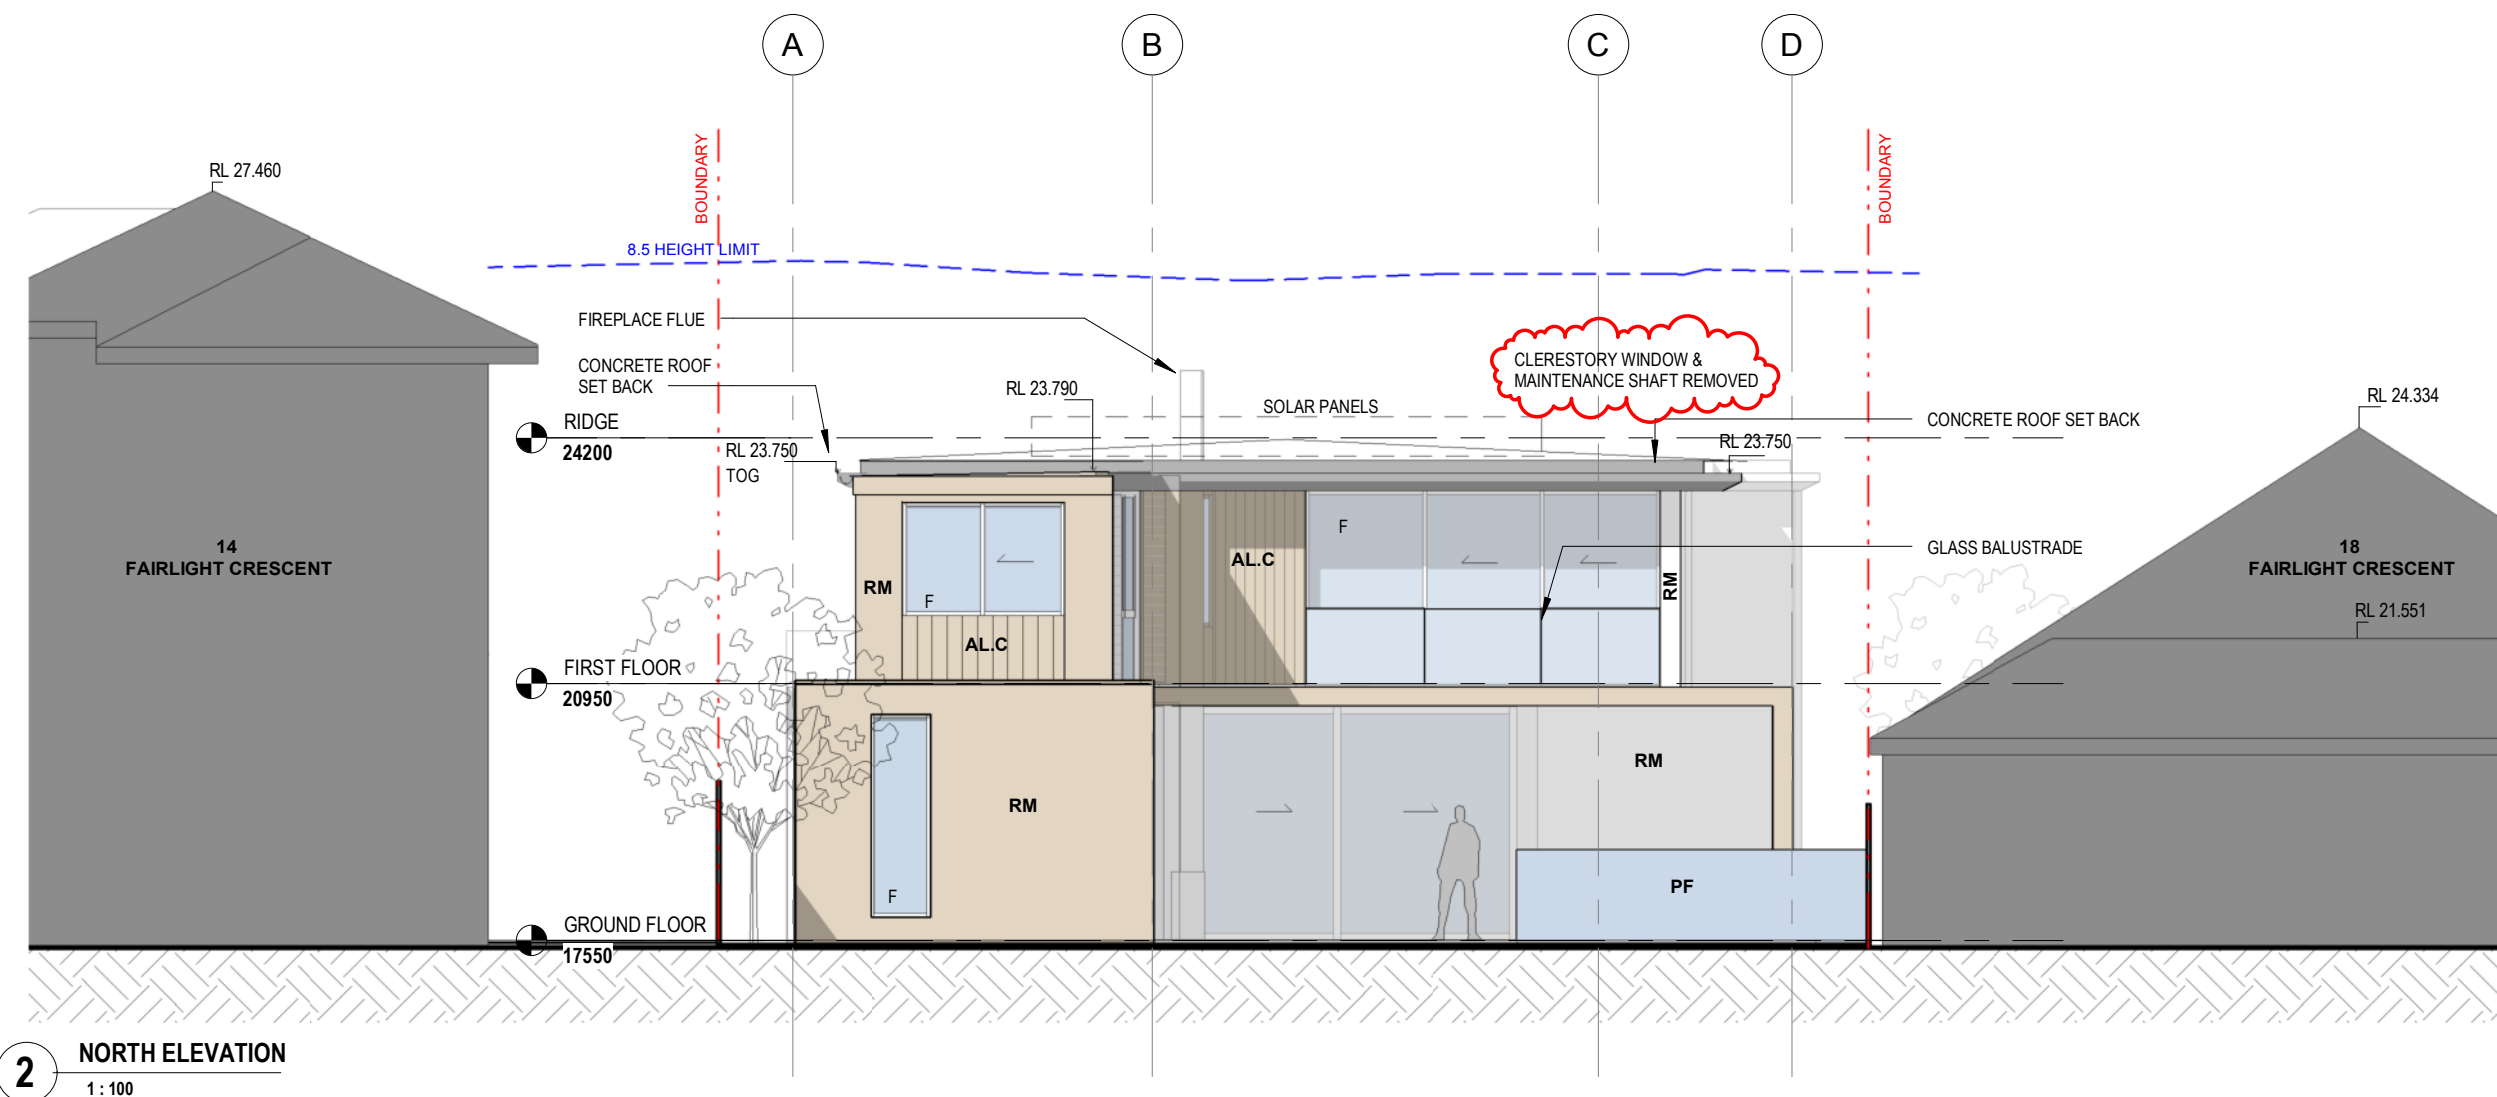

REAR PERSPECTIVE

ISSUE	DATE	DESCRIPTION	BY
7	22.08.19	REVIEW RE-SUBMISSION	
6	20.05.19	PANEL RECONSIDERATION SUBMISSION	
4	Date 4	DA RE-SUBMISSION	
3	17.01.19	DA RE-SUBMISSION	
2	Date 2	DA REVISION, REMOVE ROOF TERRACE	

vaughan architects
a. studio 6/13-15 small st, ulima 2007 nsw
m. simon vaughan 0414 996 271
p. (02) 9212 2774
simon@vaughanarchitects.com.au
www.vaughanarchitects.com.au
abn. 89 644 086 413

PROJECT:
**16 FAIRLIGHT CRESCENT, NSW 2094
LOT 9 DP 3742**

NOTES
1. Use only figured dimensions, do not scale drawings.
2. All discrepancies and omissions to be referred to Vaughan Architects Pty Ltd prior to construction.
3. Check all dimensions, Building Code of Australia, relevant codes and council approvals.
Copyright remains the property of Vaughan Architects. Reproduction of the whole or part
of this document constitutes an infringement of copyright.

DRAWING:
NORTH & SOUTH ELEVATIONS

SCALE: @ A2
1:100
DATE: **22.05.19**
CLIENT: ALEX REES


DRAWN BY:
HE


DRAWING NO:
DA07

ISSUE:
7

PROJECT NO:
1801

27/08/2019 3:19:56 PM

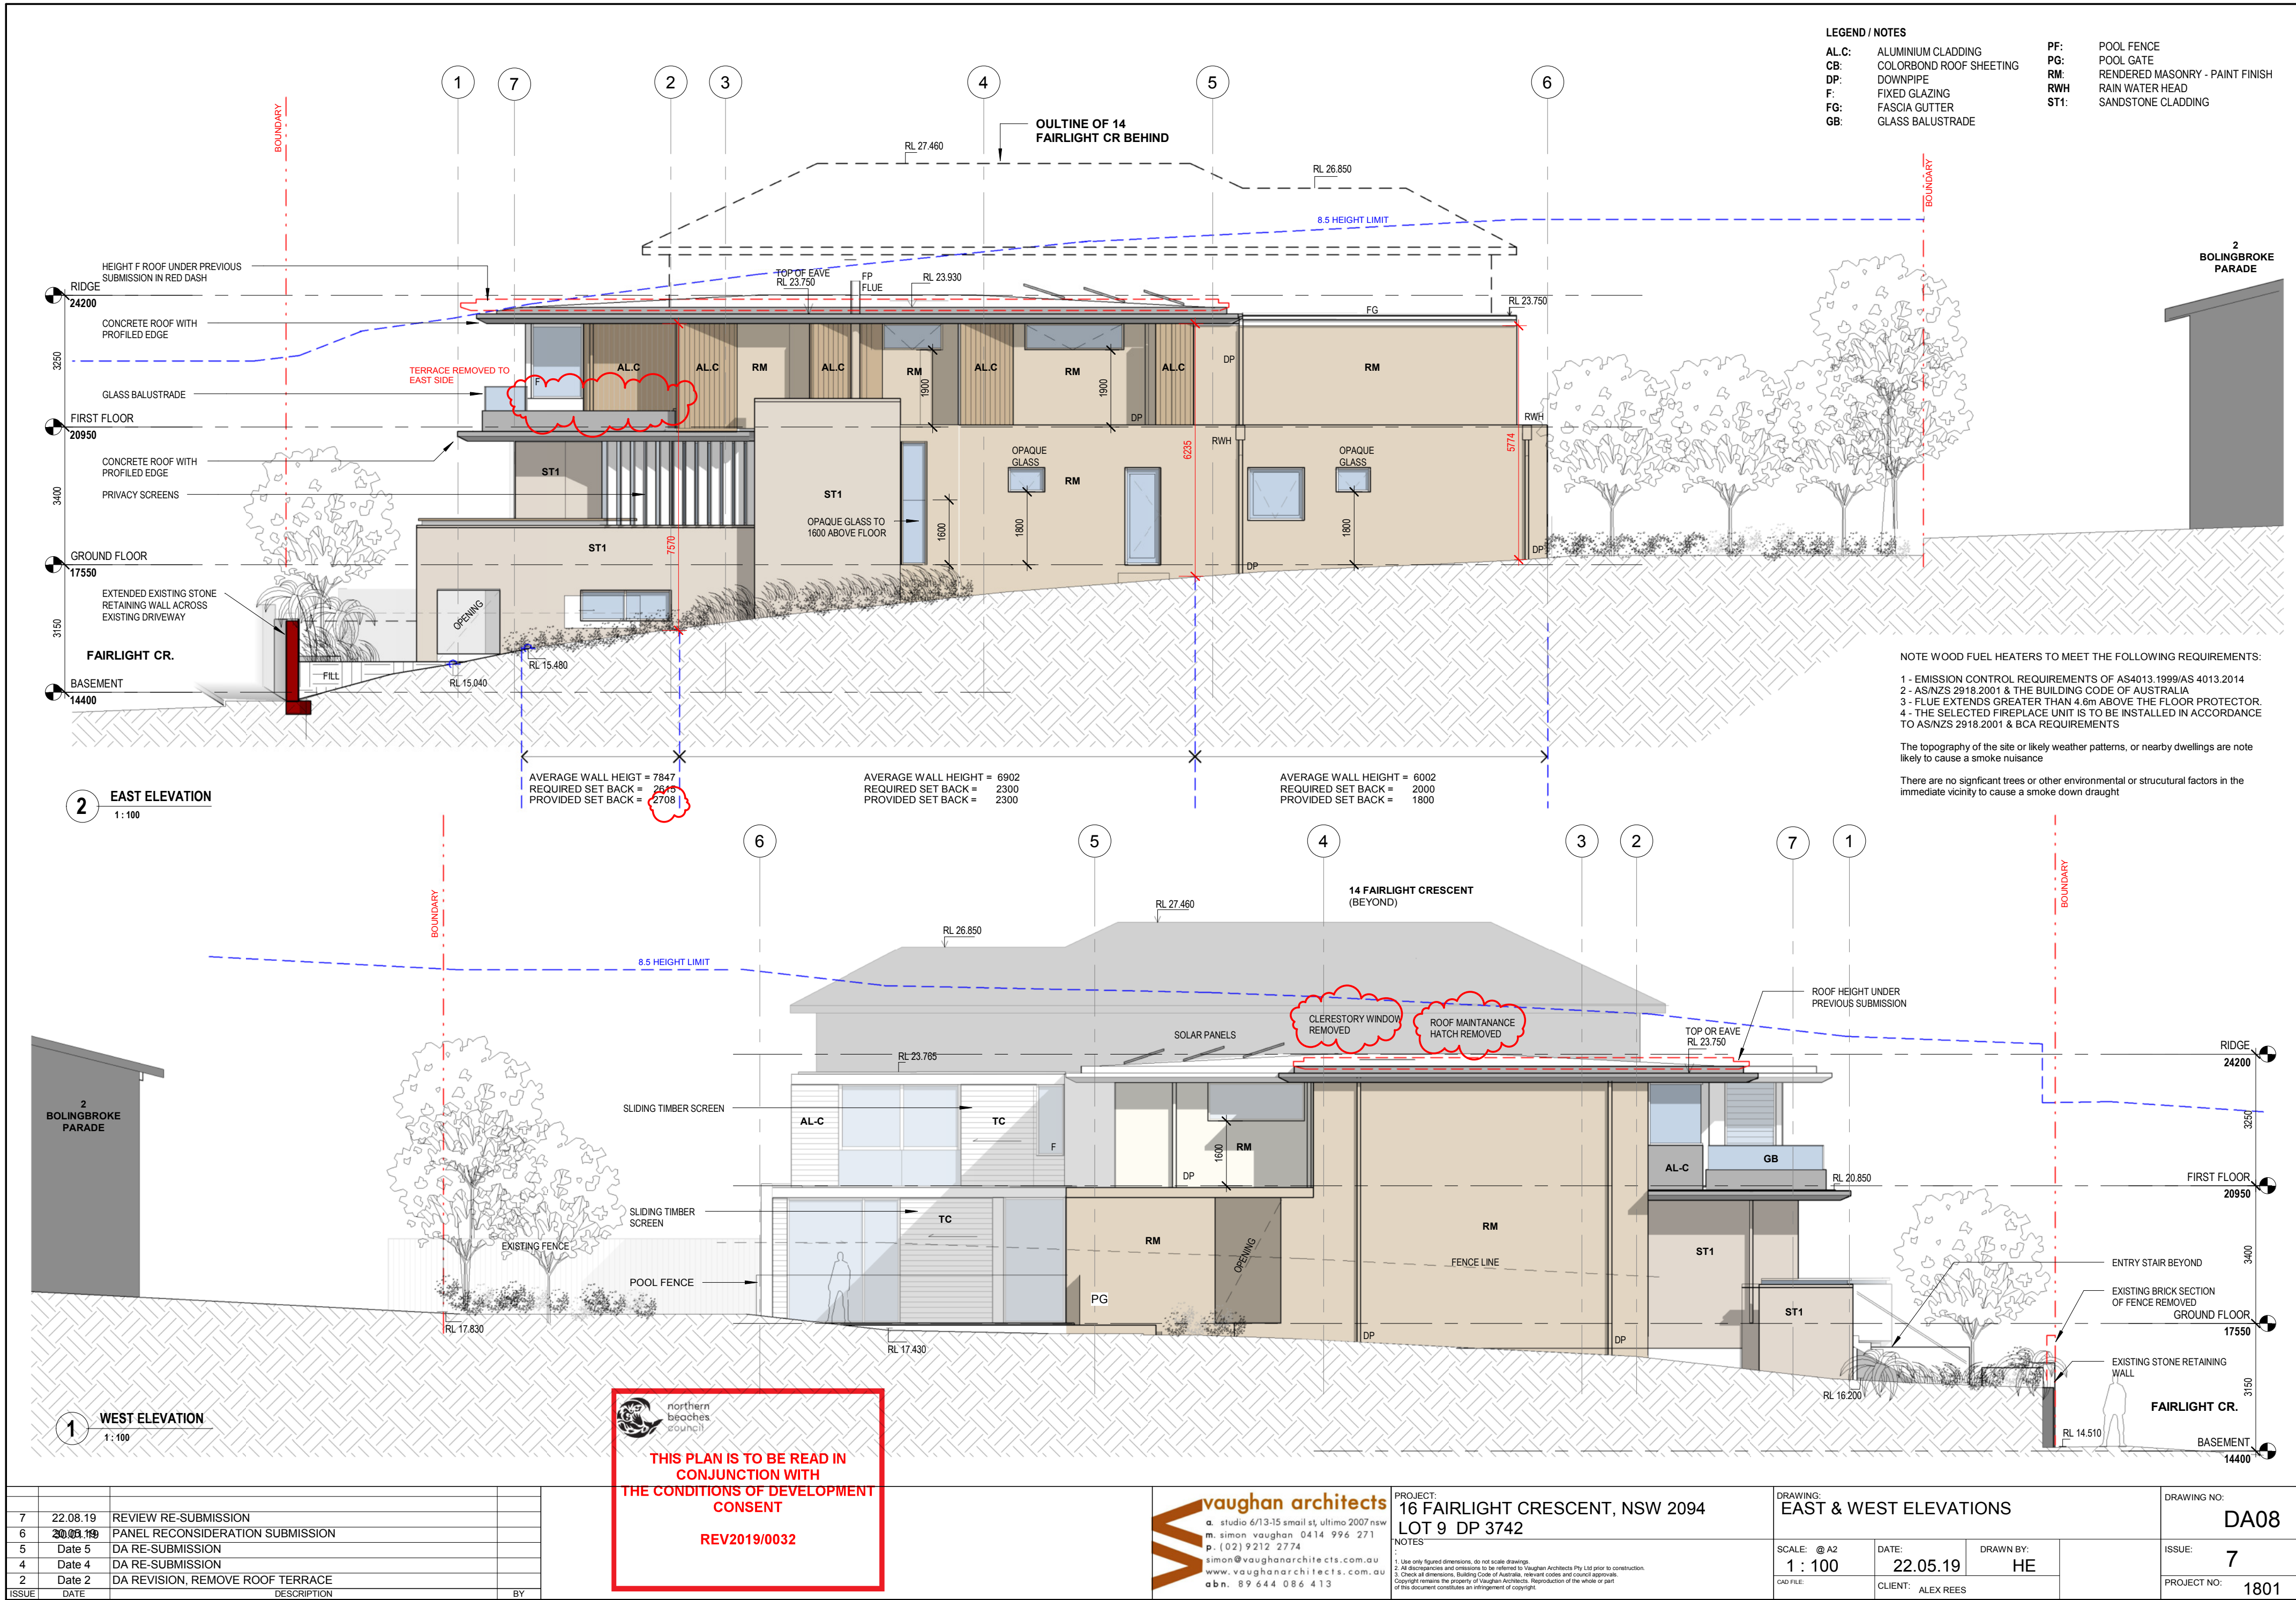

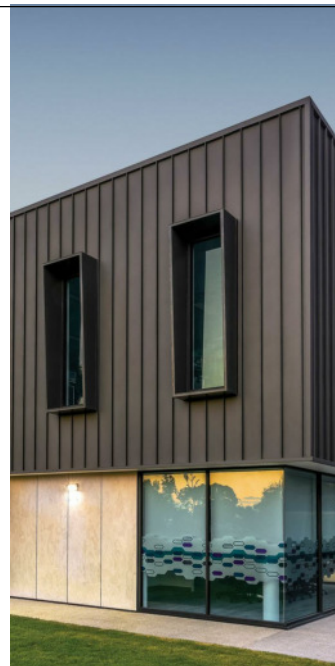



**THIS PLAN IS TO BE READ IN
CONJUNCTION WITH
THE CONDITIONS OF DEVELOPMENT
CONSENT**

REV2019/0032



				 <div>vaughan architects a. studio 6/13-15 smail st, ultimo 2007 nsw m. simon vaughan 0414 996 271 p. (02) 9212 2774 simon@vaughanarchitects.com.au www.vaughanarchitects.com.au a b n . 89 644 086 413</div>	PROJECT: 16 FAIRLIGHT CRESCENT, NSW 2094 LOT 9 DP 3742	DRAWING: SCHEDULE OF COLOURS AND FINISHES - EXTERNAL			DRAWING NO: DA16	
7	22.08.19	REVIEW RE-SUBMISSION			NOTES : 1. Use only figured dimensions, do not scale drawings. 2. All discrepancies and omissions to be referred to Vaughan Architects Pty Ltd prior to construction. Check all dimensions, Building Code of Australia, relevant codes and council approvals. Copyright remains the property of Vaughan Architects. Reproduction of the whole or part of this document constitutes an infringement of copyright.	SCALE:	DATE: 22.05.19	DRAWN BY: Author		ISSUE: 7
6	20.05.19	PANEL RECONSIDERATION SUBMISSION				CAD FILE:	CLIENT: ALEX REES			PROJECT NO: 1801
1	Date 1	DA SUBMISSION								
ISSUE	DATE	DESCRIPTION	BY							