



External Finishes Schedule

Code	Description		
EXT-01	Limestone traditional format sandstone wall cladding, random length with uniform height coursing and L shaped corner pieces.	EXT-05	Painted timber weatherboard 200mm - Medium grey painted finish
EXT-02	Spotted Gum timber clear varnish with UV protection - Natural finish	EXT-06	Thermally modified timber window frames - painted light colour
EXT-03	10mm Sponge finish painted render - Off white painted finish	EXT-07	Ecoply grooved cladding ceiling lining - painted light colour
EXT-04	Custom Orb Profile Roof Sheeting, Colour Windspray (Colorbond Ultra)	NOTE: All colour's to be confirmed and signed off prior to purchase of painting or coating finished surfaces	

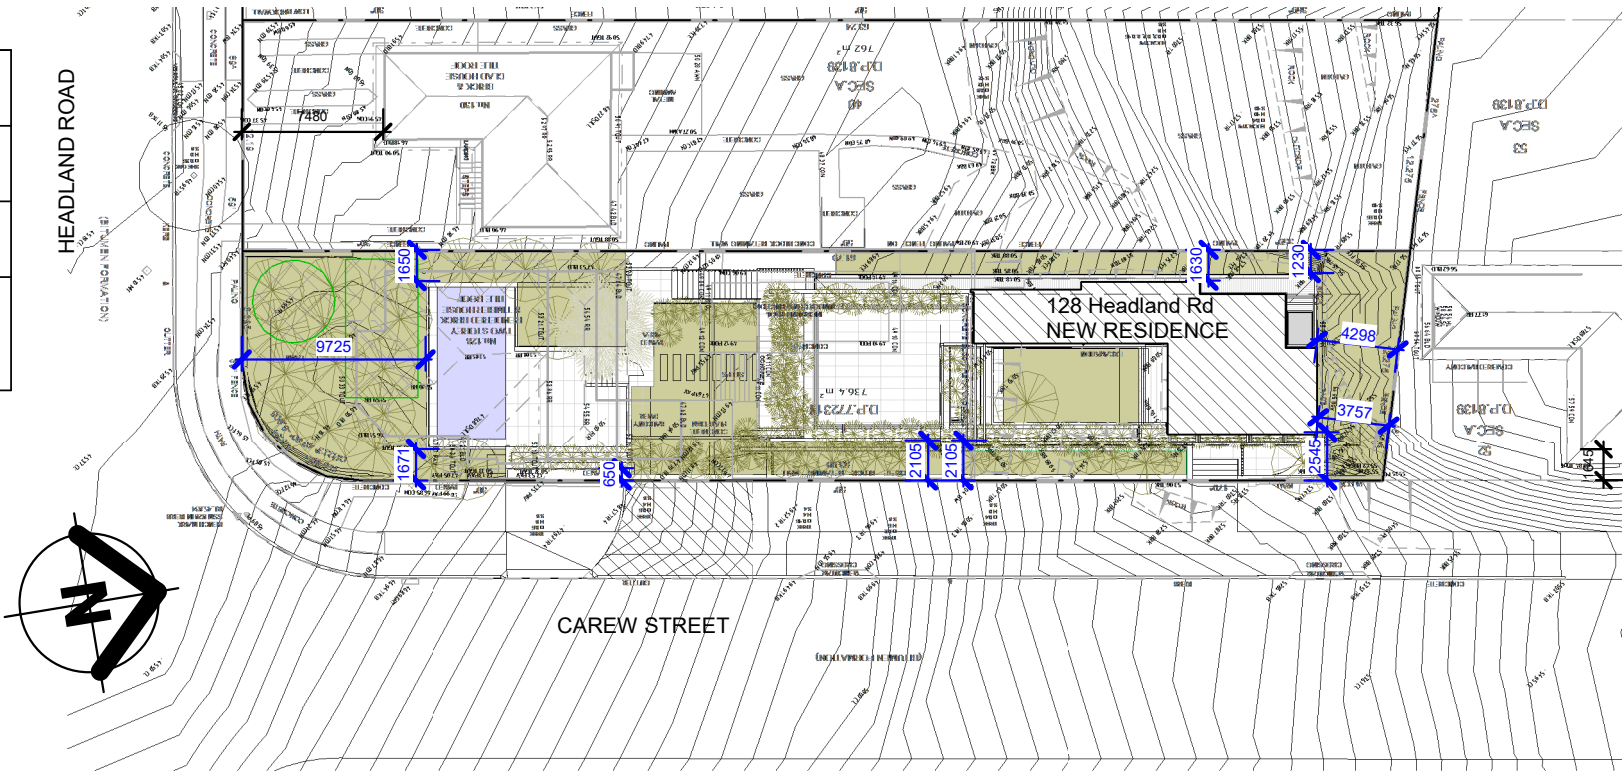

2 Site Notification
1 : 400

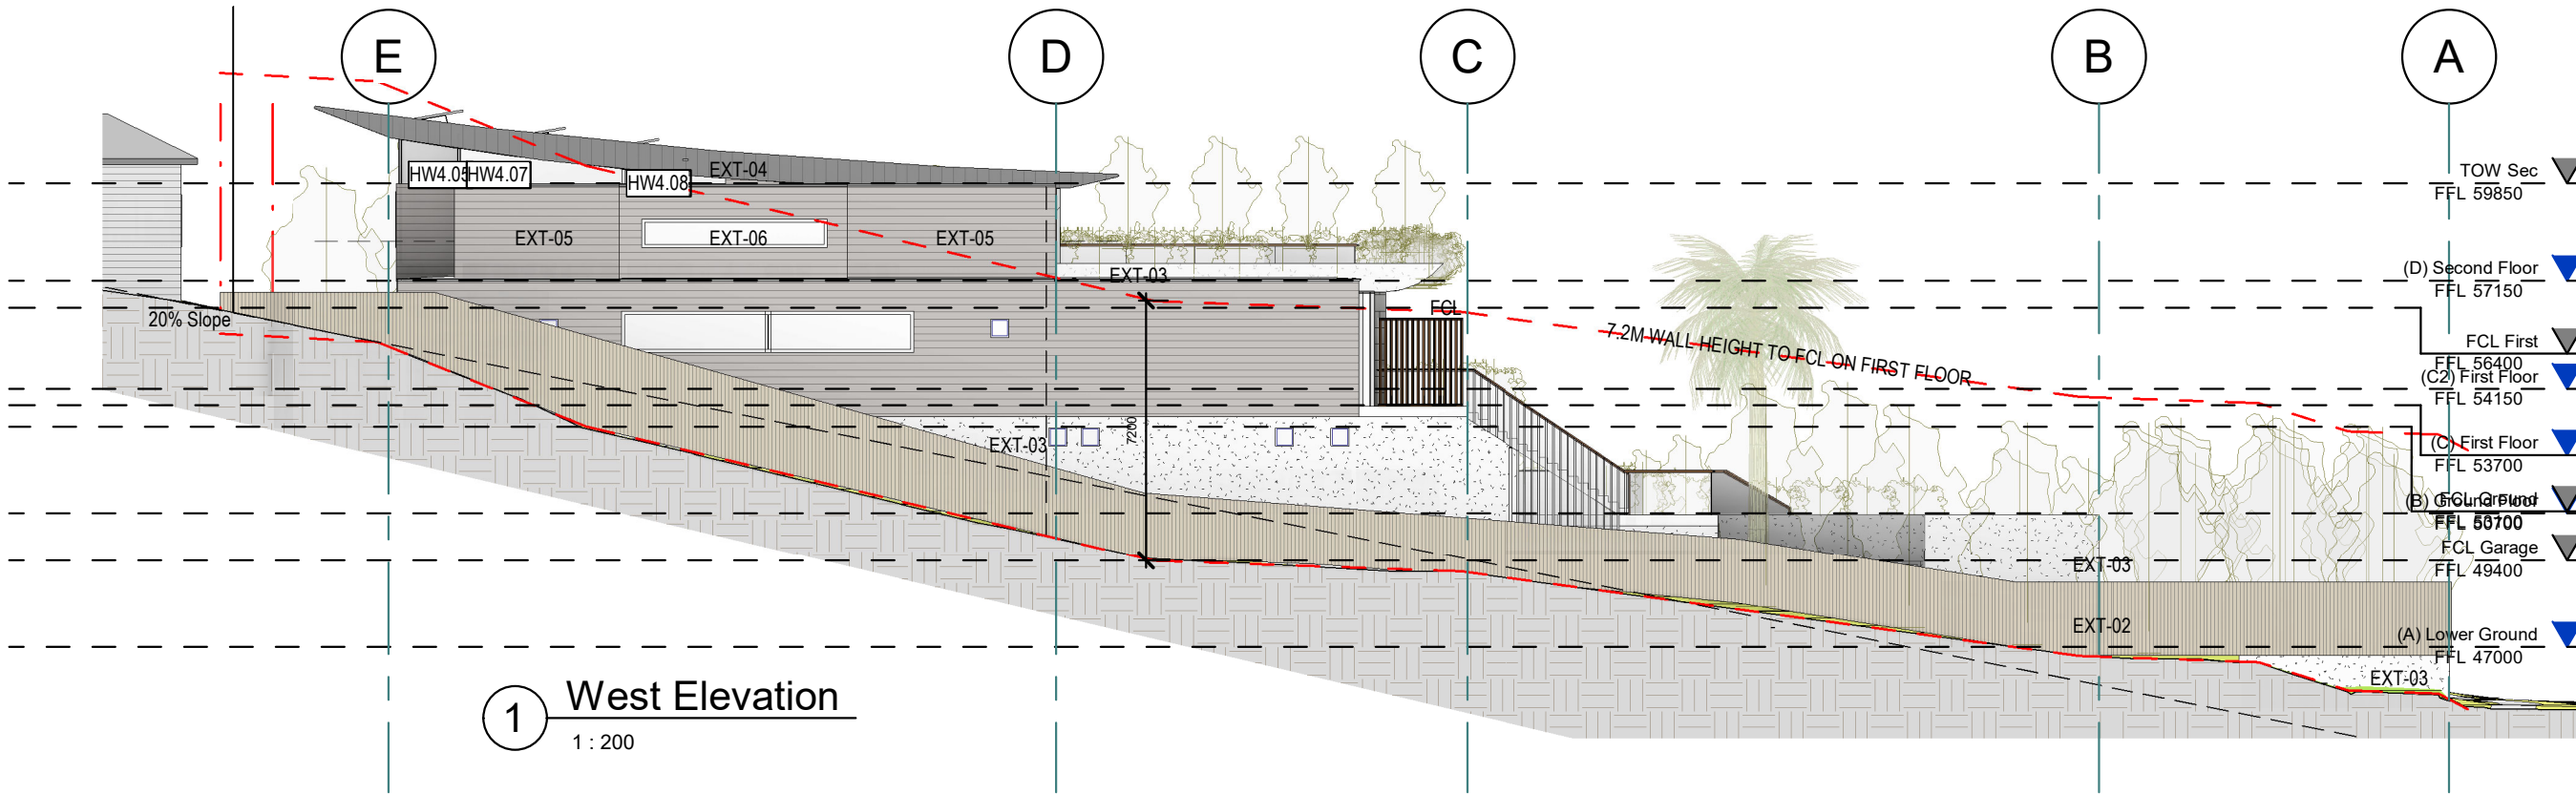

1 West Elevation
1 : 200

Walter Barda Design
architecture
landscape
interiors


2.04 13-15 Wentworth Avenue Sydney NSW 2000
PO Box 398 Darlinghurst NSW 1300
www.walterbardadesign.com ABN: 48 072 136 513
Office: 02 9360 2340 Facsimile: 02 9360 2324

NEW RESIDENCE
HAWKER

© Copyright - This document is and shall remain the property of Walter Barda Design Pty Ltd.
Walter Barda Design Conditions of Use: This Document may only be used for the purpose for which it was commissioned and in accordance with the terms of engagement for the commission.

Project Number	2020.04	Project Status	DA
Sheet	Notification Plan 01		


A	Development application	27.08.2020
No.	Description	Date
Scale @ A3 As indicated		
128 HEADLAND ROAD NORTH CURL CURL NSW 2099		
Dwg Number A302	Issue A	
Print Date & Time		22/10/2020 3:34:57 PM

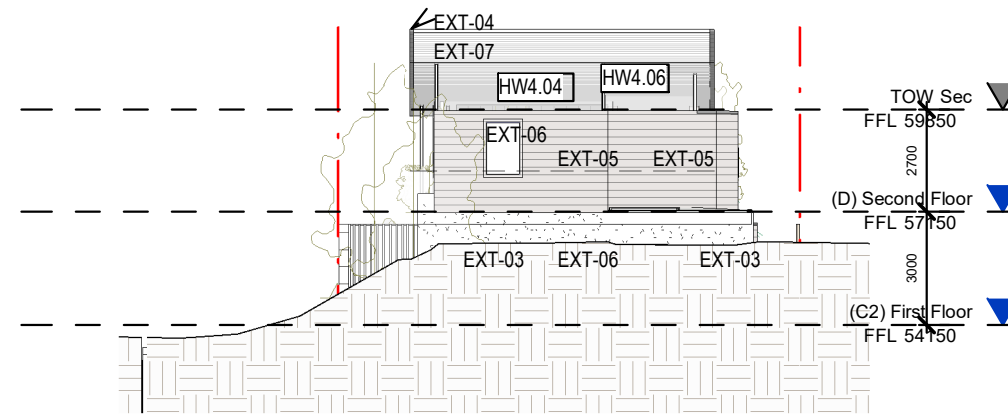


1 North Elevation
1 : 200

External Finishes Schedule

Code	Description		
EXT-01	Limestone traditional format sandstone wall cladding, random length with uniform height coursing and L shaped corner pieces.	EXT-05	Painted timber weatherboard 200mm - Medium grey painted finish
EXT-02	Spotted Gum timber clear varnish with UV protection - Natural finish	EXT-06	Thermally modified timber window frames - painted light colour
EXT-03	10mm Sponge finish painted render - Off white painted finish	EXT-07	Ecoply grooved cladding ceiling lining - painted light colour
EXT-04	Custom Orb Profile Roof Sheeting, Colour Windspray (Colorbond Ultra)	NOTE: All colour's to be confirmed and signed off prior to purchase of painting or coating finished surfaces	

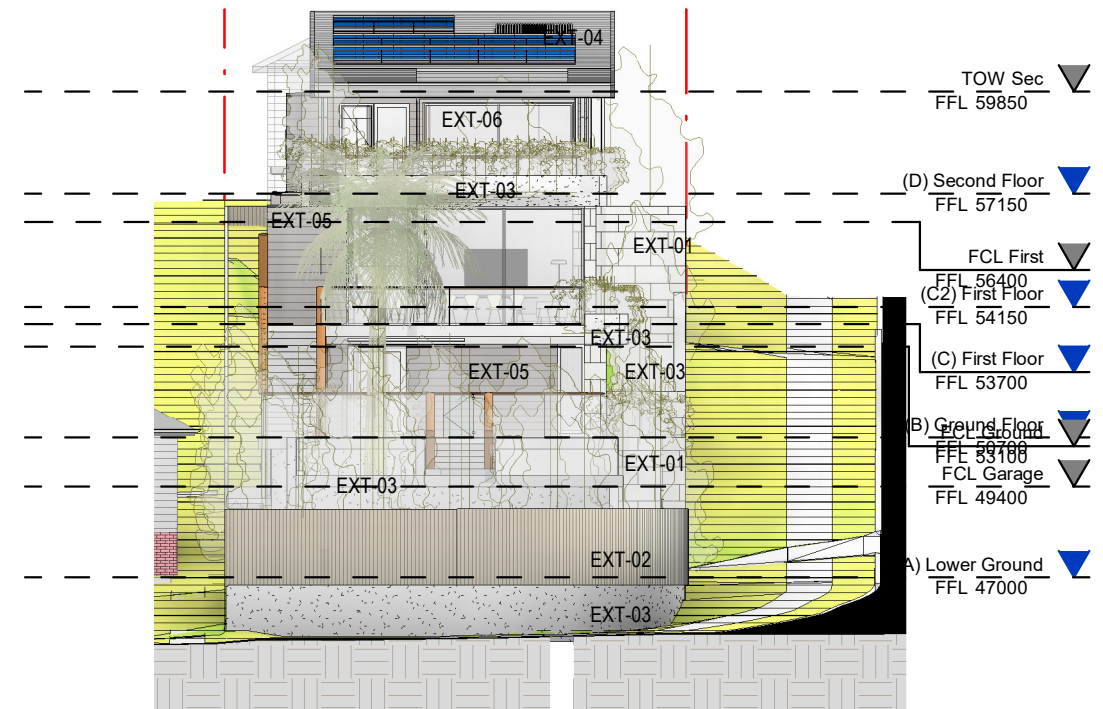

2 South Elevation
1 : 200

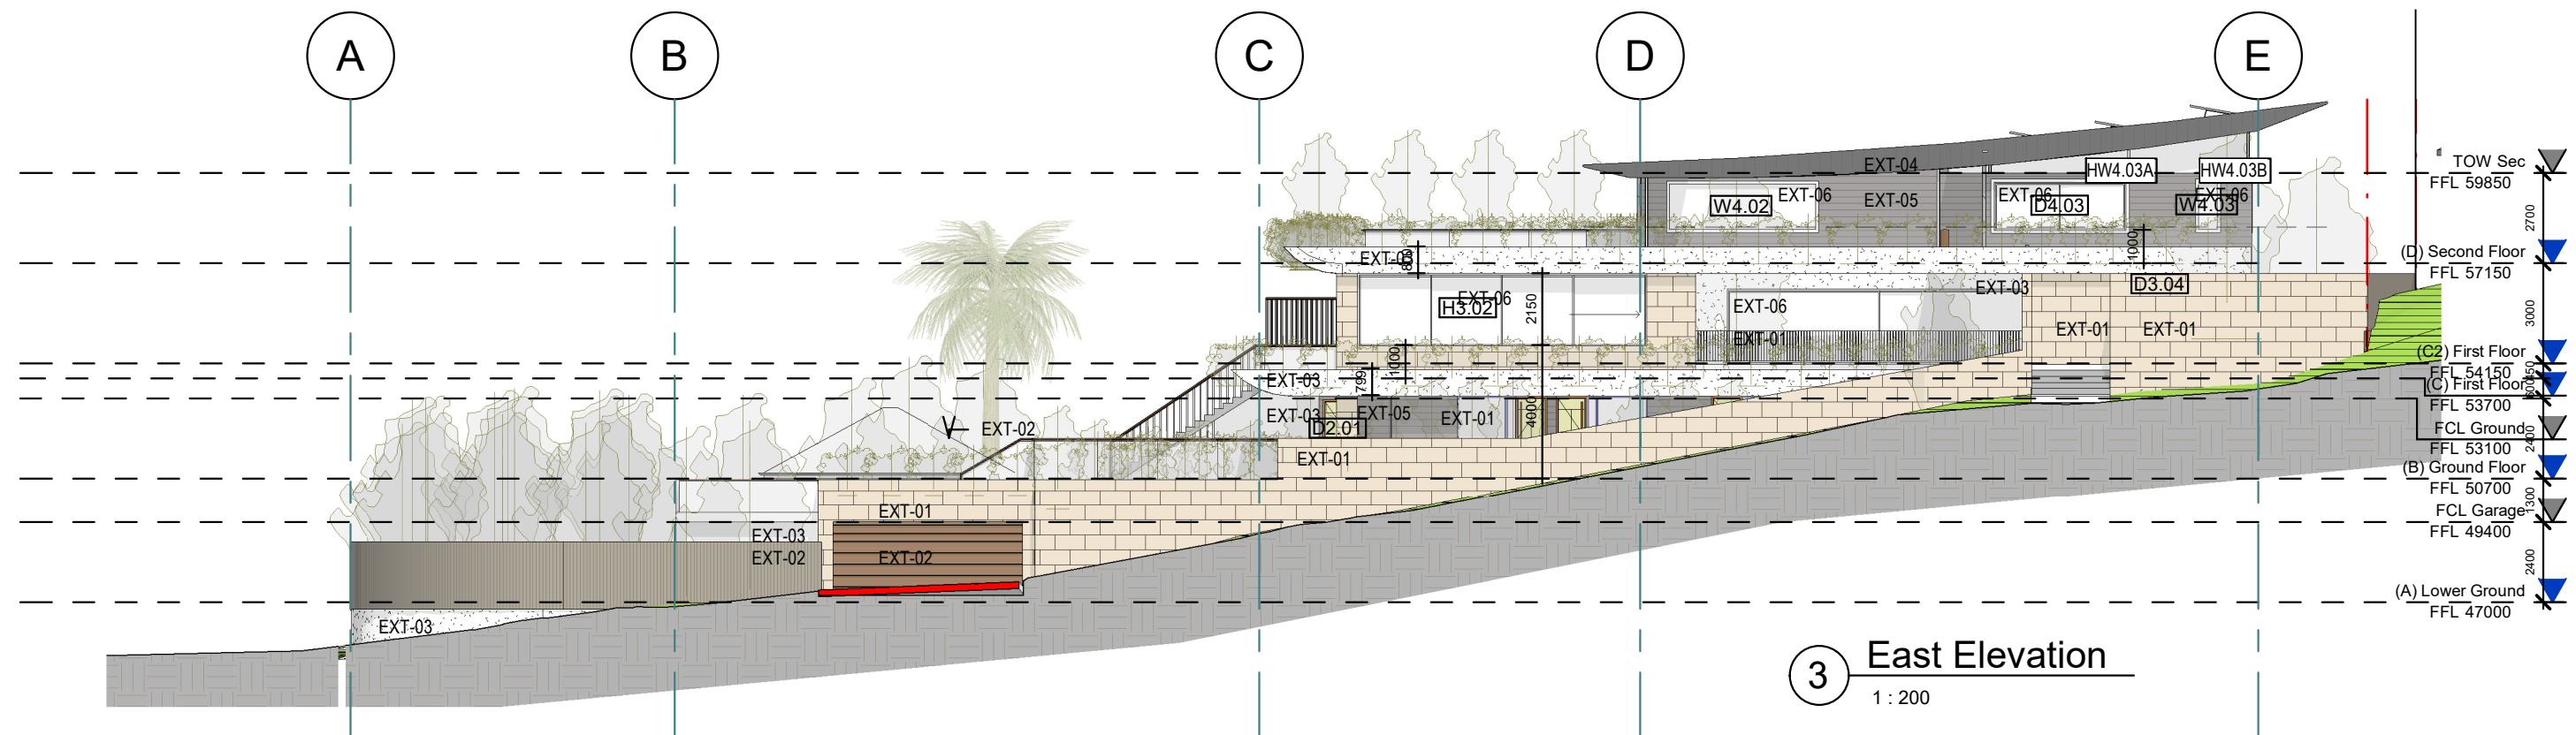

3 East Elevation
1 : 200