

DEVELOPMENT APPLICATION


3 Gondola Rd North Narrabeen NSW 2101 Australia



DRAWING SCHEDULE			
	DRAWING NAME	SCALE	REV
A0000 GENERAL INFO			
A0000	COVER PAGE		G
A0001	LOCAL CONTEXT		A
A0002	SITE ANALYSIS	1:500	E
A0003	DEMOLITION PLAN	1:200	A
A0004	EXCAVATION PLAN	1:200	B
A1000 GA PLANS			
A1000	SITE PLAN	1:200	F
A1001	BASEMENT 1	1:200	E
A1002	LOWER GROUND FLOOR	1:200	F
A1003	UPPER GROUND FLOOR	1:200	E
A1004	FIRST FLOOR PLAN	1:200	E
A1005	SECOND FLOOR PLAN	1:200	G
A1006	ROOF TERRACE/COS PLAN	1:200	F
A1007	ROOF PLAN	1:200	F
A2000 ELEVATIONS + SECTIONS			
A2000	STREET + EAST ELEVATIONS	1:200	F
A2001	SOUTH + WEST ELEVATIONS	1:200	G
A2002	NORTH + SOUTH ELEVATIONS	1:100	G
A2100	SECTION A	1:200	F
A2101	SECTION B	1:200	G
A2102	SECTION C	1:200	F
A3 ADDITIONAL INFORMATION			
A3000	GFA CALCULATIONS	1:250	F
A3001	DEEP SOIL		E
A3002	LANDSCAPE		E
A3003	COS COMPLIANCE		F
A3004	BUILDING HEIGHT PLANE		F
A3005	NATURAL VENTILATION	1:200	F
A3006	FINISHES SCHEDULE		G
A3007	PRE-ADAPTABLE (SILVER)	1:50	D
A3008	POST-ADAPTABLE LAYOUT	1:50	D
A3009	TRAVEL DISTANCE	1:250	E
A3010	NEIGHBOUR PLANNING SITE	1:300	D
A3011	NEIGHBOUR PLANNING PLAN	1:300	C
A4000 SOLAR ACCESS			
A4000	JUN 21 SOLAR ACCESS	1:500	F
A4001	JUN 21 SOLAR ACCESS	1:500	F
A4002	JUN 21 SOLAR ACCESS	1:500	F
A4003	JUN 21 SOLAR ACCESS	1:500	F
A4100 SHADOW DIAGRAMS			
A4100	JUN 21 SHADOW DIAGRAM 9 AM	1:500	F
A4101	JUN 21 SHADOW DIAGRAM 12 PM	1:500	F
A4102	JUN 21 SHADOW DIAGRAM 3 PM	1:500	F

UNIT SCHEDULE						
UNIT No.	BDRMS	AREA m2	POS (m2)	IN UNIT STORAGE	BASEMENT STORAGE	
FIRST FLOOR						
U101	2 B	75.00	44.19	4.00	19.47	
U102	2 B	57.56	15.00	6.10	11.07	
U103 (s) (a)	2 B	87.48	10.03	4.08	27.42	
U104	2 B	75.09	14.83	4.33	32.58	
SECOND FLOOR						
U201	2 B	75.00	10.06	4.00	26.34	
U203 (s) (a)	2 B	87.01	10.03	4.08	17.91	
U204	2 B	75.09	14.83	4.33	22.59	

ADAPTABLE = AS4299 CLASS C REQUIREMENT
LHD SILVER = LIVABLE HOUSING DESIGN GUIDELINES 'SILVER' LEVEL



PLANS APPROVED BY THE LAND AND ENVIRONMENT COURT OF NSW
PROCEEDINGS NO: 2022/384679
DATED: 14/08/2023

NOTE: UNIT 202 REMOVED



mackenzie architects international

4/3 THE POSTERN
Castlecrag NSW 2068
Phone: (02) 9967 9966
Fax: (02) 9967 9977
www.mainternational.com.au
info@mainternational.com.au

LEGEND
DO NOT SCALE DRAWINGS
VERIFY ALL DIMENSIONS ON SITE BEFORE COMMENCING WORK




COPYRIGHT
Mackenzie Architects International is the owner of the copyright subsisting in these drawings, plans, designs and specifications. They must not be used, reproduced or copied in whole or part without prior written consent of Mackenzie Architects International.


AMENDMENTS			
REV.	DESCRIPTION	BY	DATE
E	S34	J.E	22.06.2023
F	S34	S.K	03.07.2023
G	S34	J.E	04.07.2023

MULTI RESIDENTIAL DEVELOPMENT PROJECT
3 Gondola Rd North Narrabeen NSW
2101 Australia
PROJECT NO.
22/14

DRAWING: COVER PAGE			
DRAWN BY	SCALE:	DRAWING NO.:	ISSUE:
J.E	@A3	A0000	G
CHECKED BY			
D.M			

LEGEND

-  SITE BOUNDARY
-  EXISTING BLDG TO BE DEMOLISHED
-  REMOVE, MAKE GOOD ALL REDUNDANT CROSSINGS

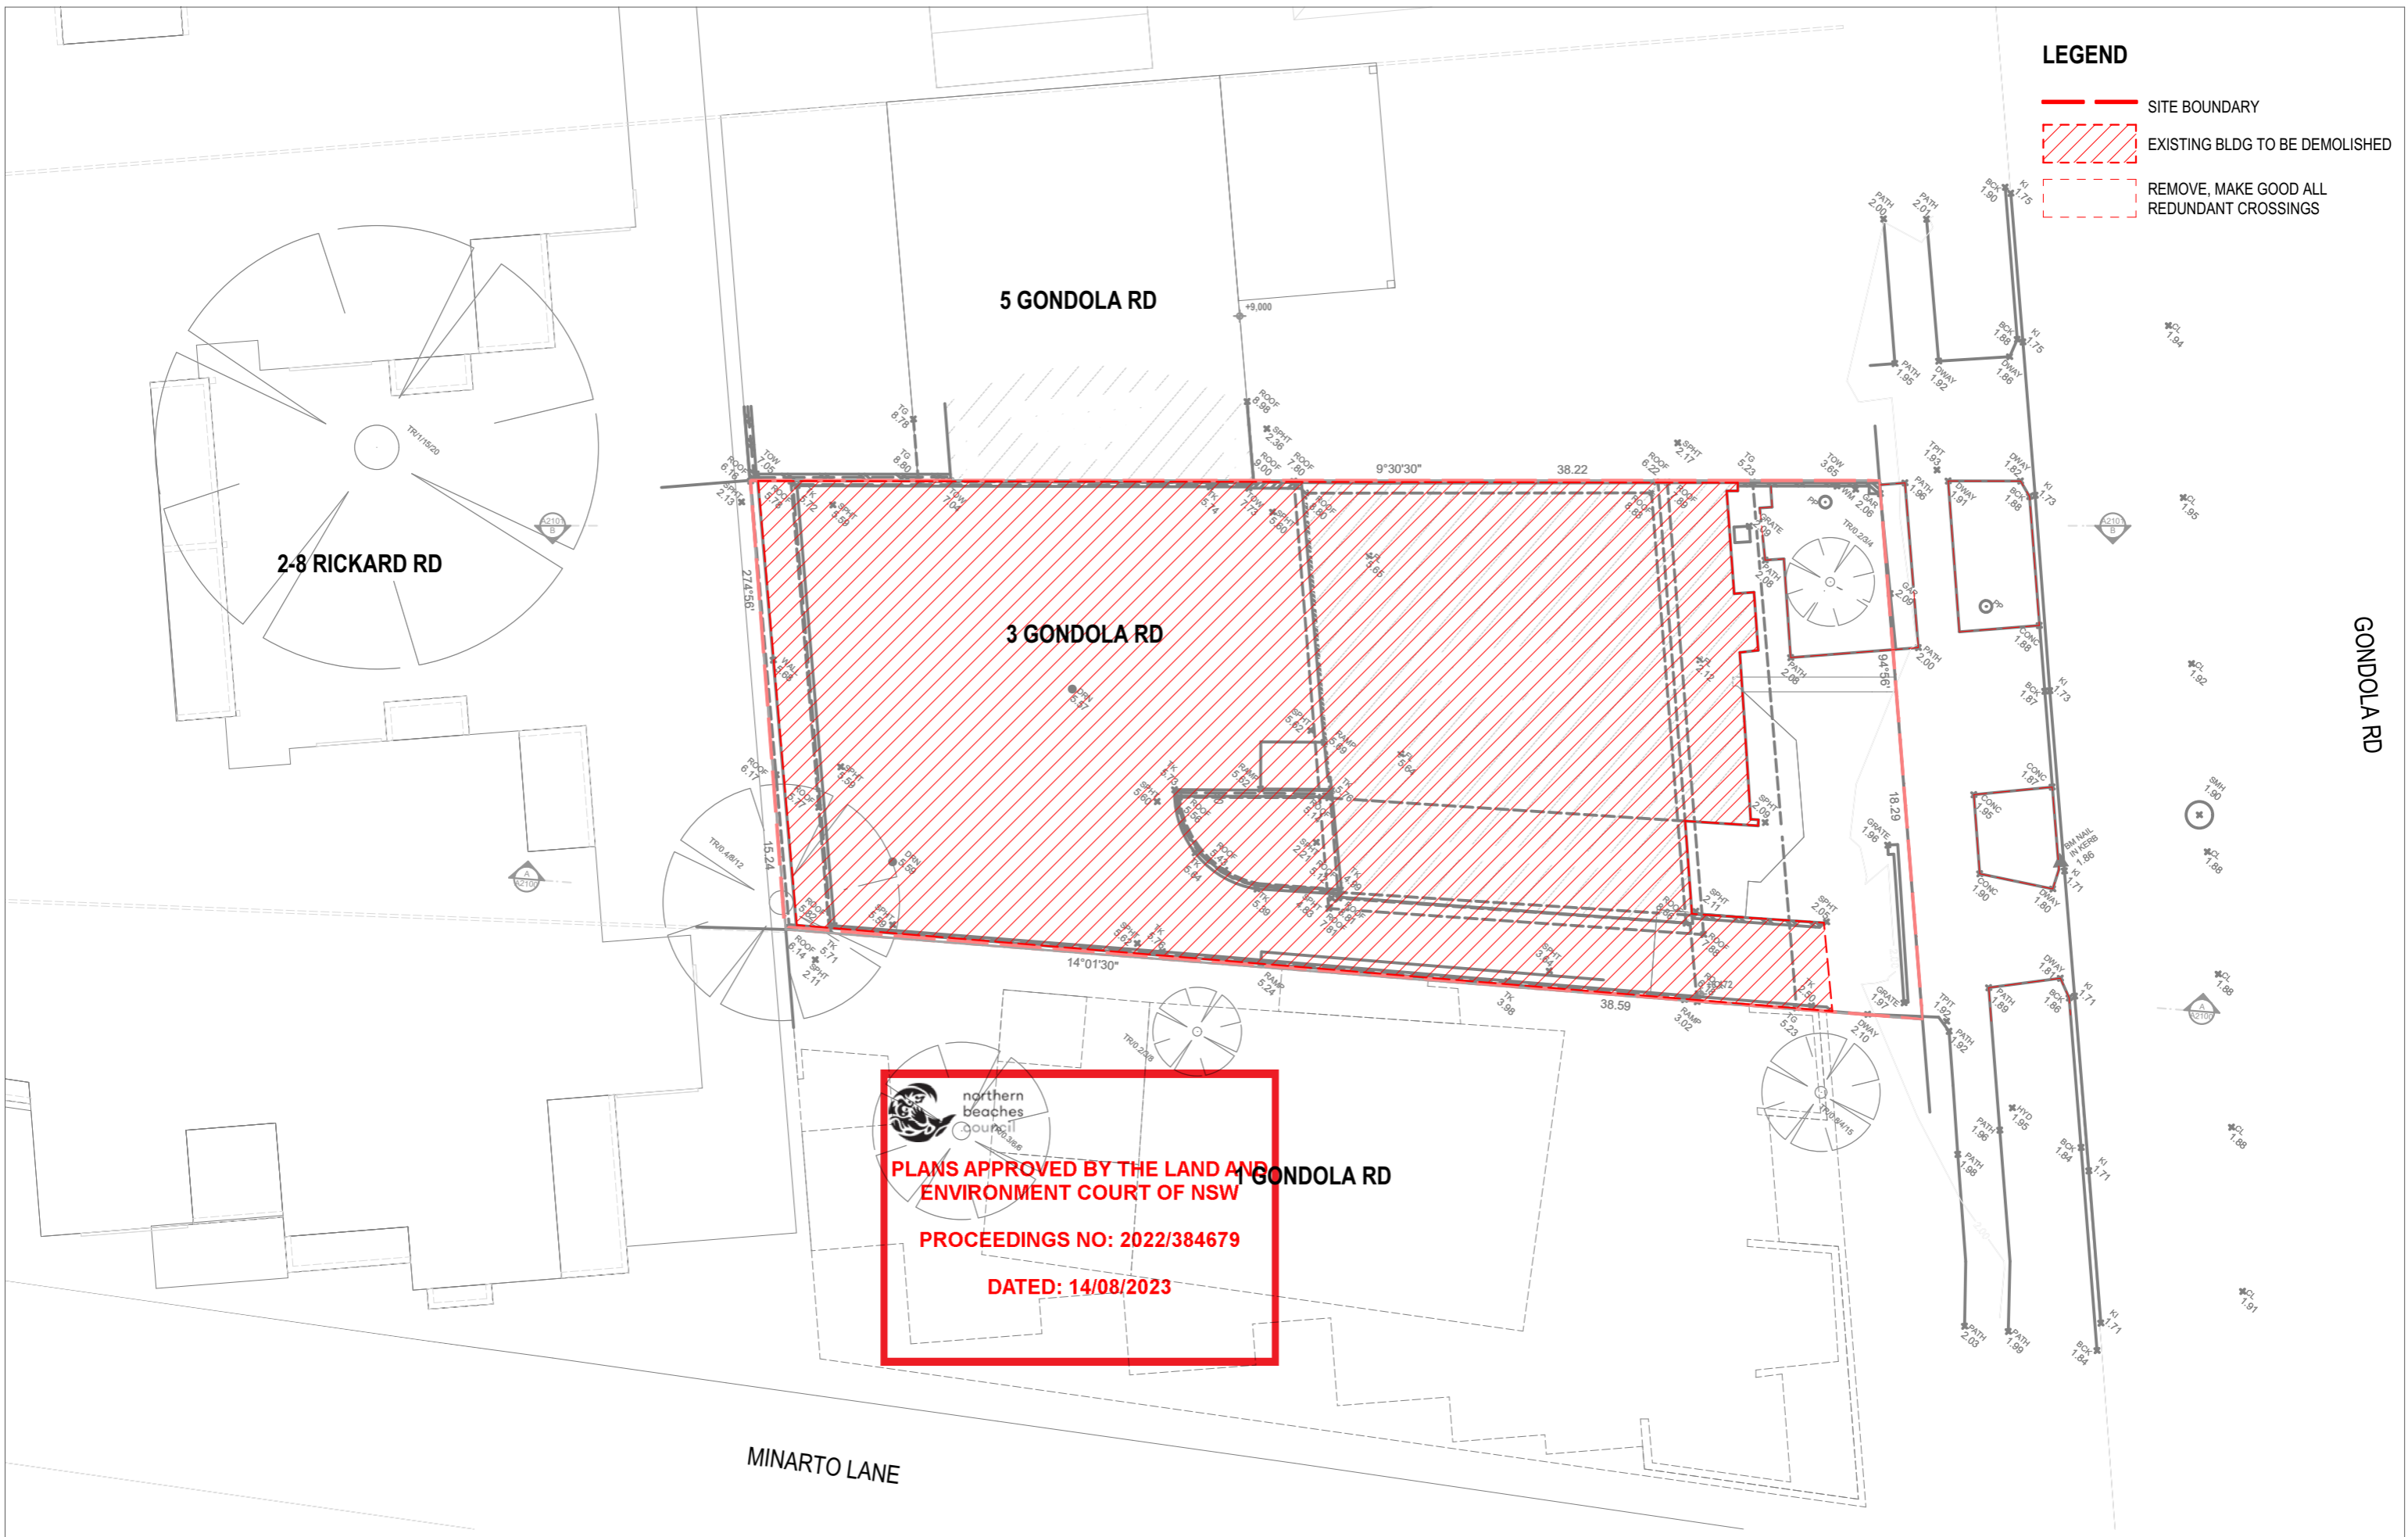



PLANS APPROVED BY THE LAND AND ENVIRONMENT COURT OF NSW
PROCEEDINGS NO: 2022/384679
DATED: 14/08/2023



mackenzie architects international

4/3 THE POSTERN
 Castlereag NSW 2068
 Phone: (02) 9967 9966
 Fax: (02) 9967 9977
 www.mainternational.com.au
 info@mainternational.com.au

0 1 2 3 4 5 6 7 8 9 10

LEGEND
 DO NOT SCALE DRAWINGS
 VERIFY ALL DIMENSIONS ON SITE BEFORE COMMENCING WORK

COPYRIGHT
 Mackenzie Architects International is the owner of the copyright subsisting in these drawings, plans, designs and specifications. They must not be used, reproduced or copied in whole or part without prior written consent of Mackenzie Architects International.

AMENDMENTS			
REV.	DESCRIPTION	BY	DATE
A	DA	A.M	18.05.2022




MULTI RESIDENTIAL DEVELOPMENT
 PROJECT
3 Gondola Rd North Narrabeen NSW
2101 Australia
 PROJECT NO.
22/14

DRAWING: DEMOLITION PLAN			
DRAWN BY J.E	SCALE: 1:200@A3	DRAWING NO.: A0003	ISSUE: A
CHECKED BY D.M			

LEGEND

- SITE BOUNDARY
- EXISTING BLDG

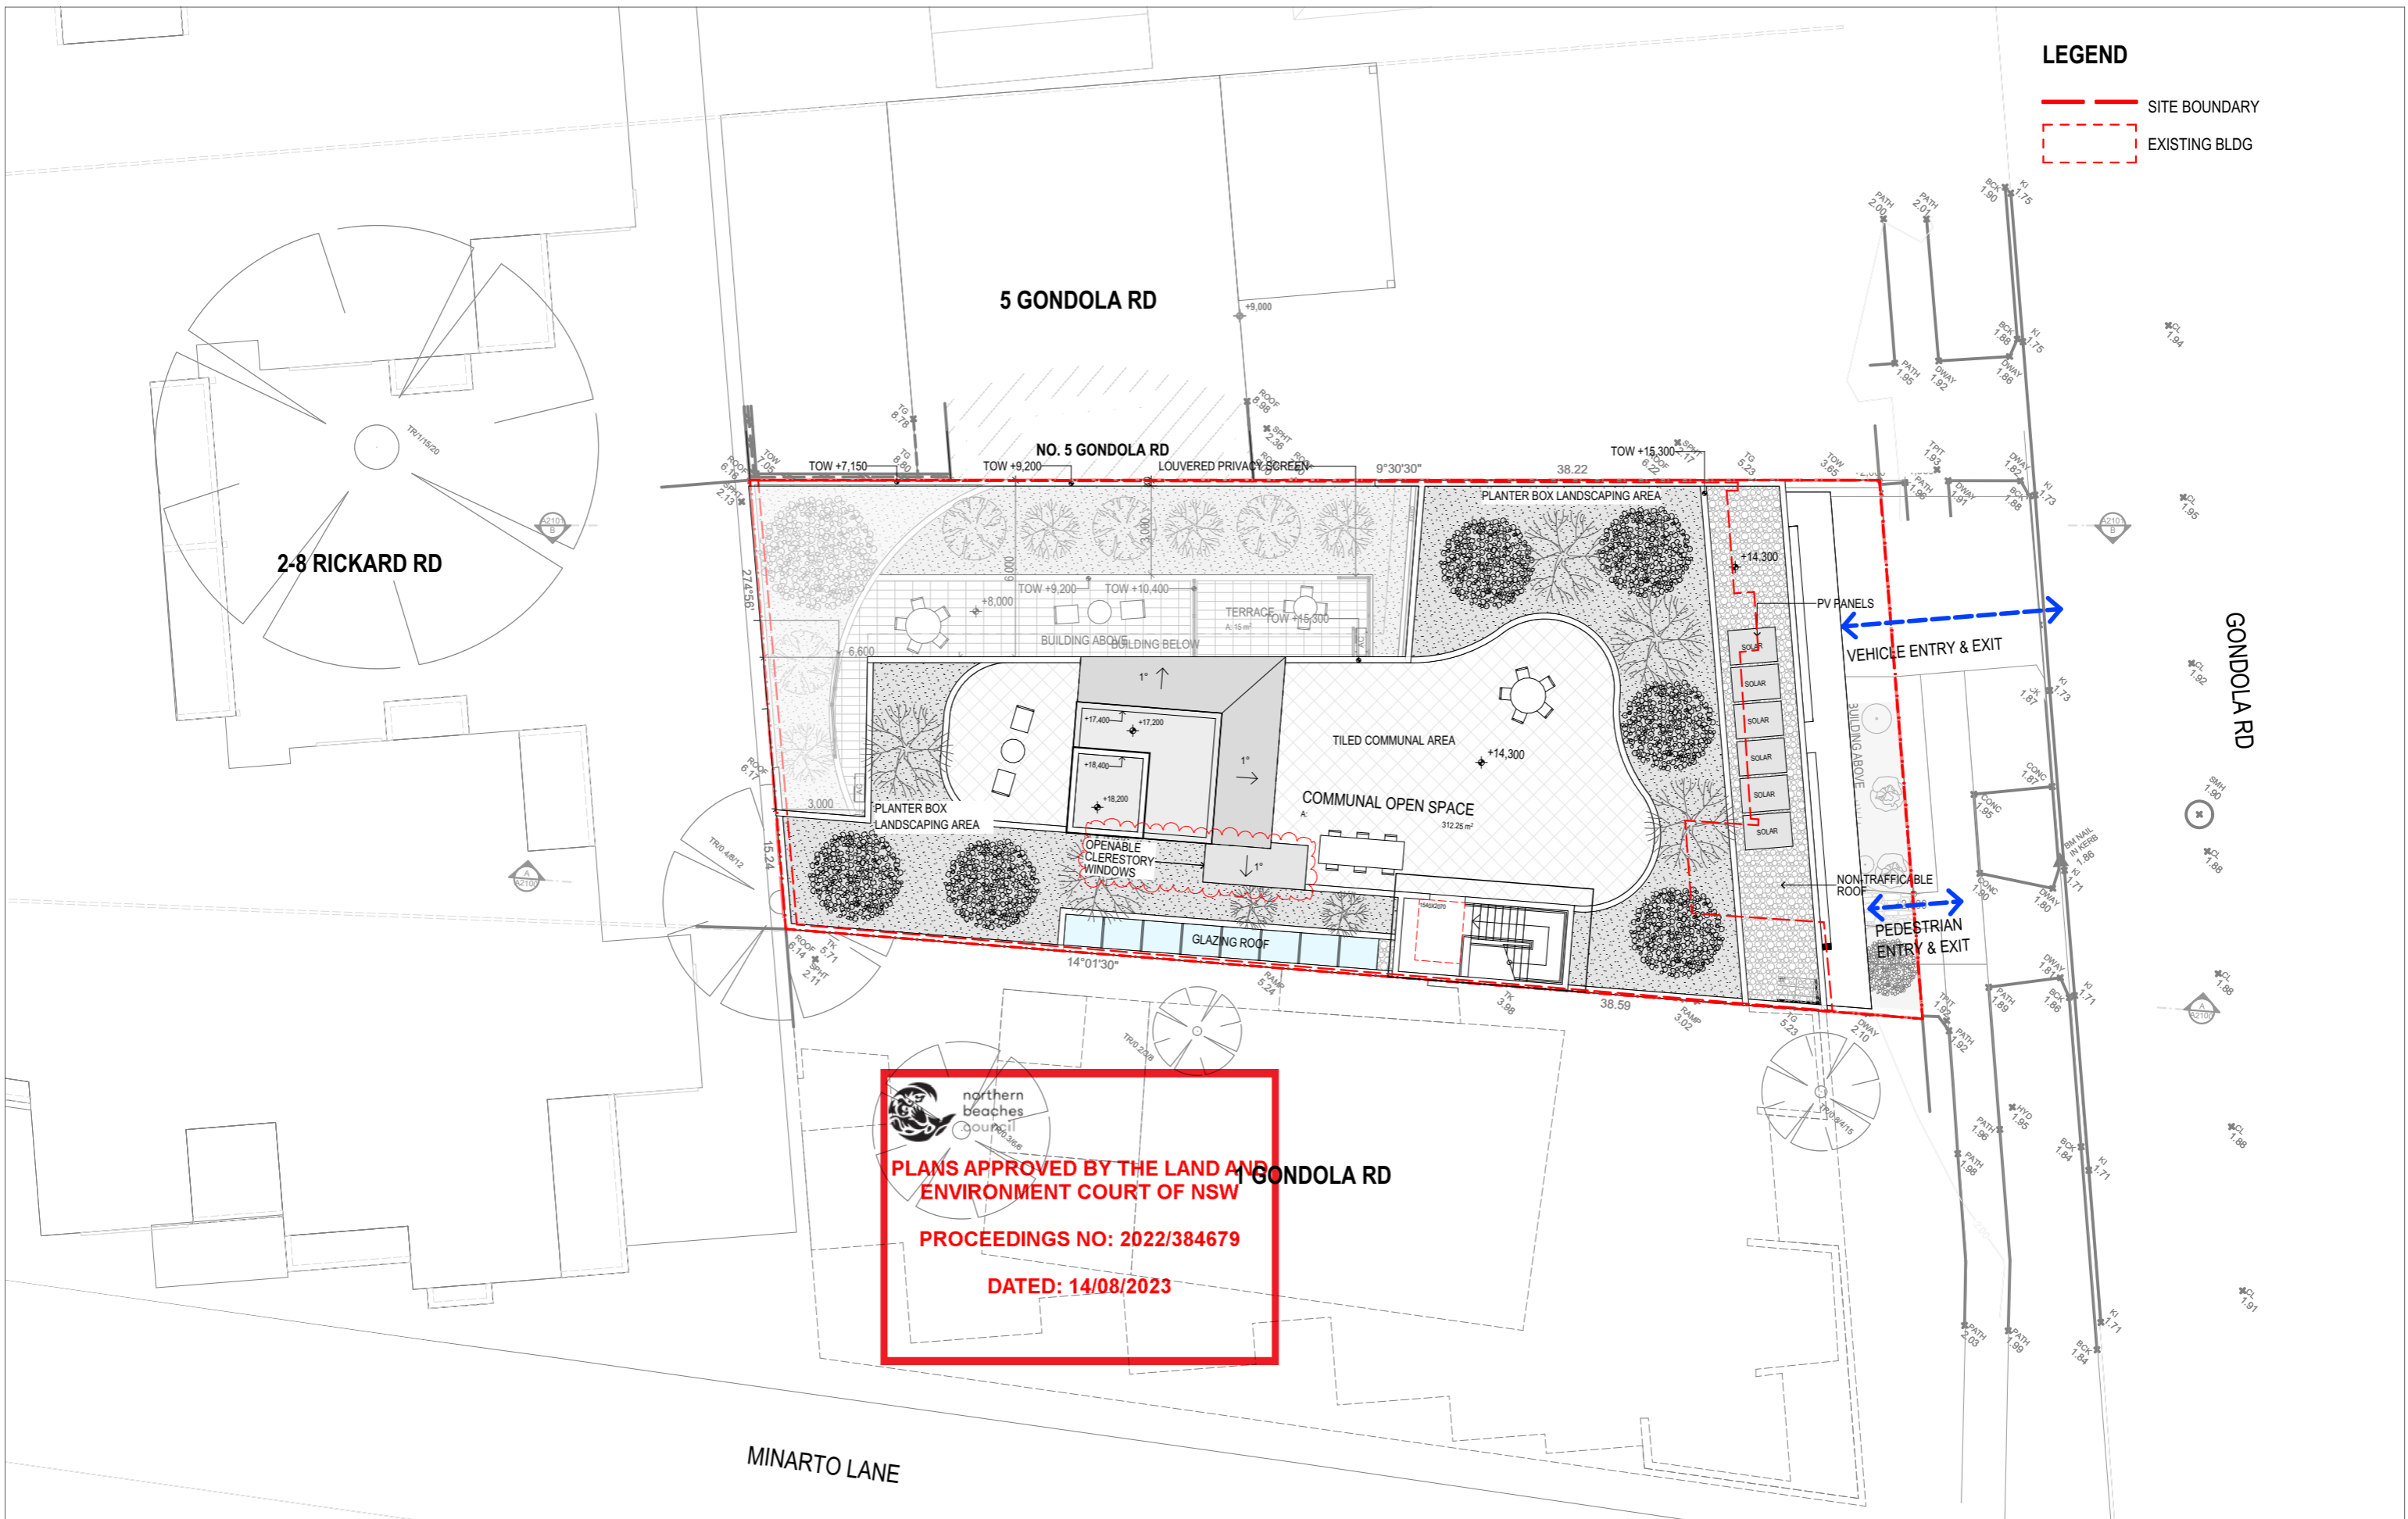



PLANS APPROVED BY THE LAND AND ENVIRONMENT COURT OF NSW
PROCEEDINGS NO: 2022/384679
DATED: 14/08/2023



mackenzie architects international

4/3 THE POSTERN
 Castlereag NSW 2068
 Phone: (02) 9967 9966
 Fax: (02) 9967 9977
 www.mainternational.com.au
 info@mainternational.com.au

0 1 2 3 4 5 6 7 8 9 10

LEGEND
 DO NOT SCALE DRAWINGS
 VERIFY ALL DIMENSIONS ON SITE BEFORE COMMENCING WORK

COPYRIGHT
 Mackenzie Architects International is the owner of the copyright subsisting in these drawings, plans, designs and specifications. They must not be used, reproduced or copied in whole or part without prior written consent of Mackenzie Architects International.

AMENDMENTS			
REV.	DESCRIPTION	BY	DATE
D	S34	J.E	13.06.2023
E	S34	J.E	22.06.2023
F	S34	S.K	03.07.2023



PROJECT NORTH

MULTI RESIDENTIAL DEVELOPMENT
 PROJECT
3 Gondola Rd North Narrabeen NSW
2101 Australia
 PROJECT NO.
22/14

DRAWING: SITE PLAN

DRAWN BY
 J.E

CHECKED BY
 D.M


SCALE:
 1:200@A3


DRAWING NO.:
A1000

ISSUE:
F

LEGEND

- SITE BOUNDARY
- EXISTING BLDG
- BASEMENT LINE
- BLDG ABOVE

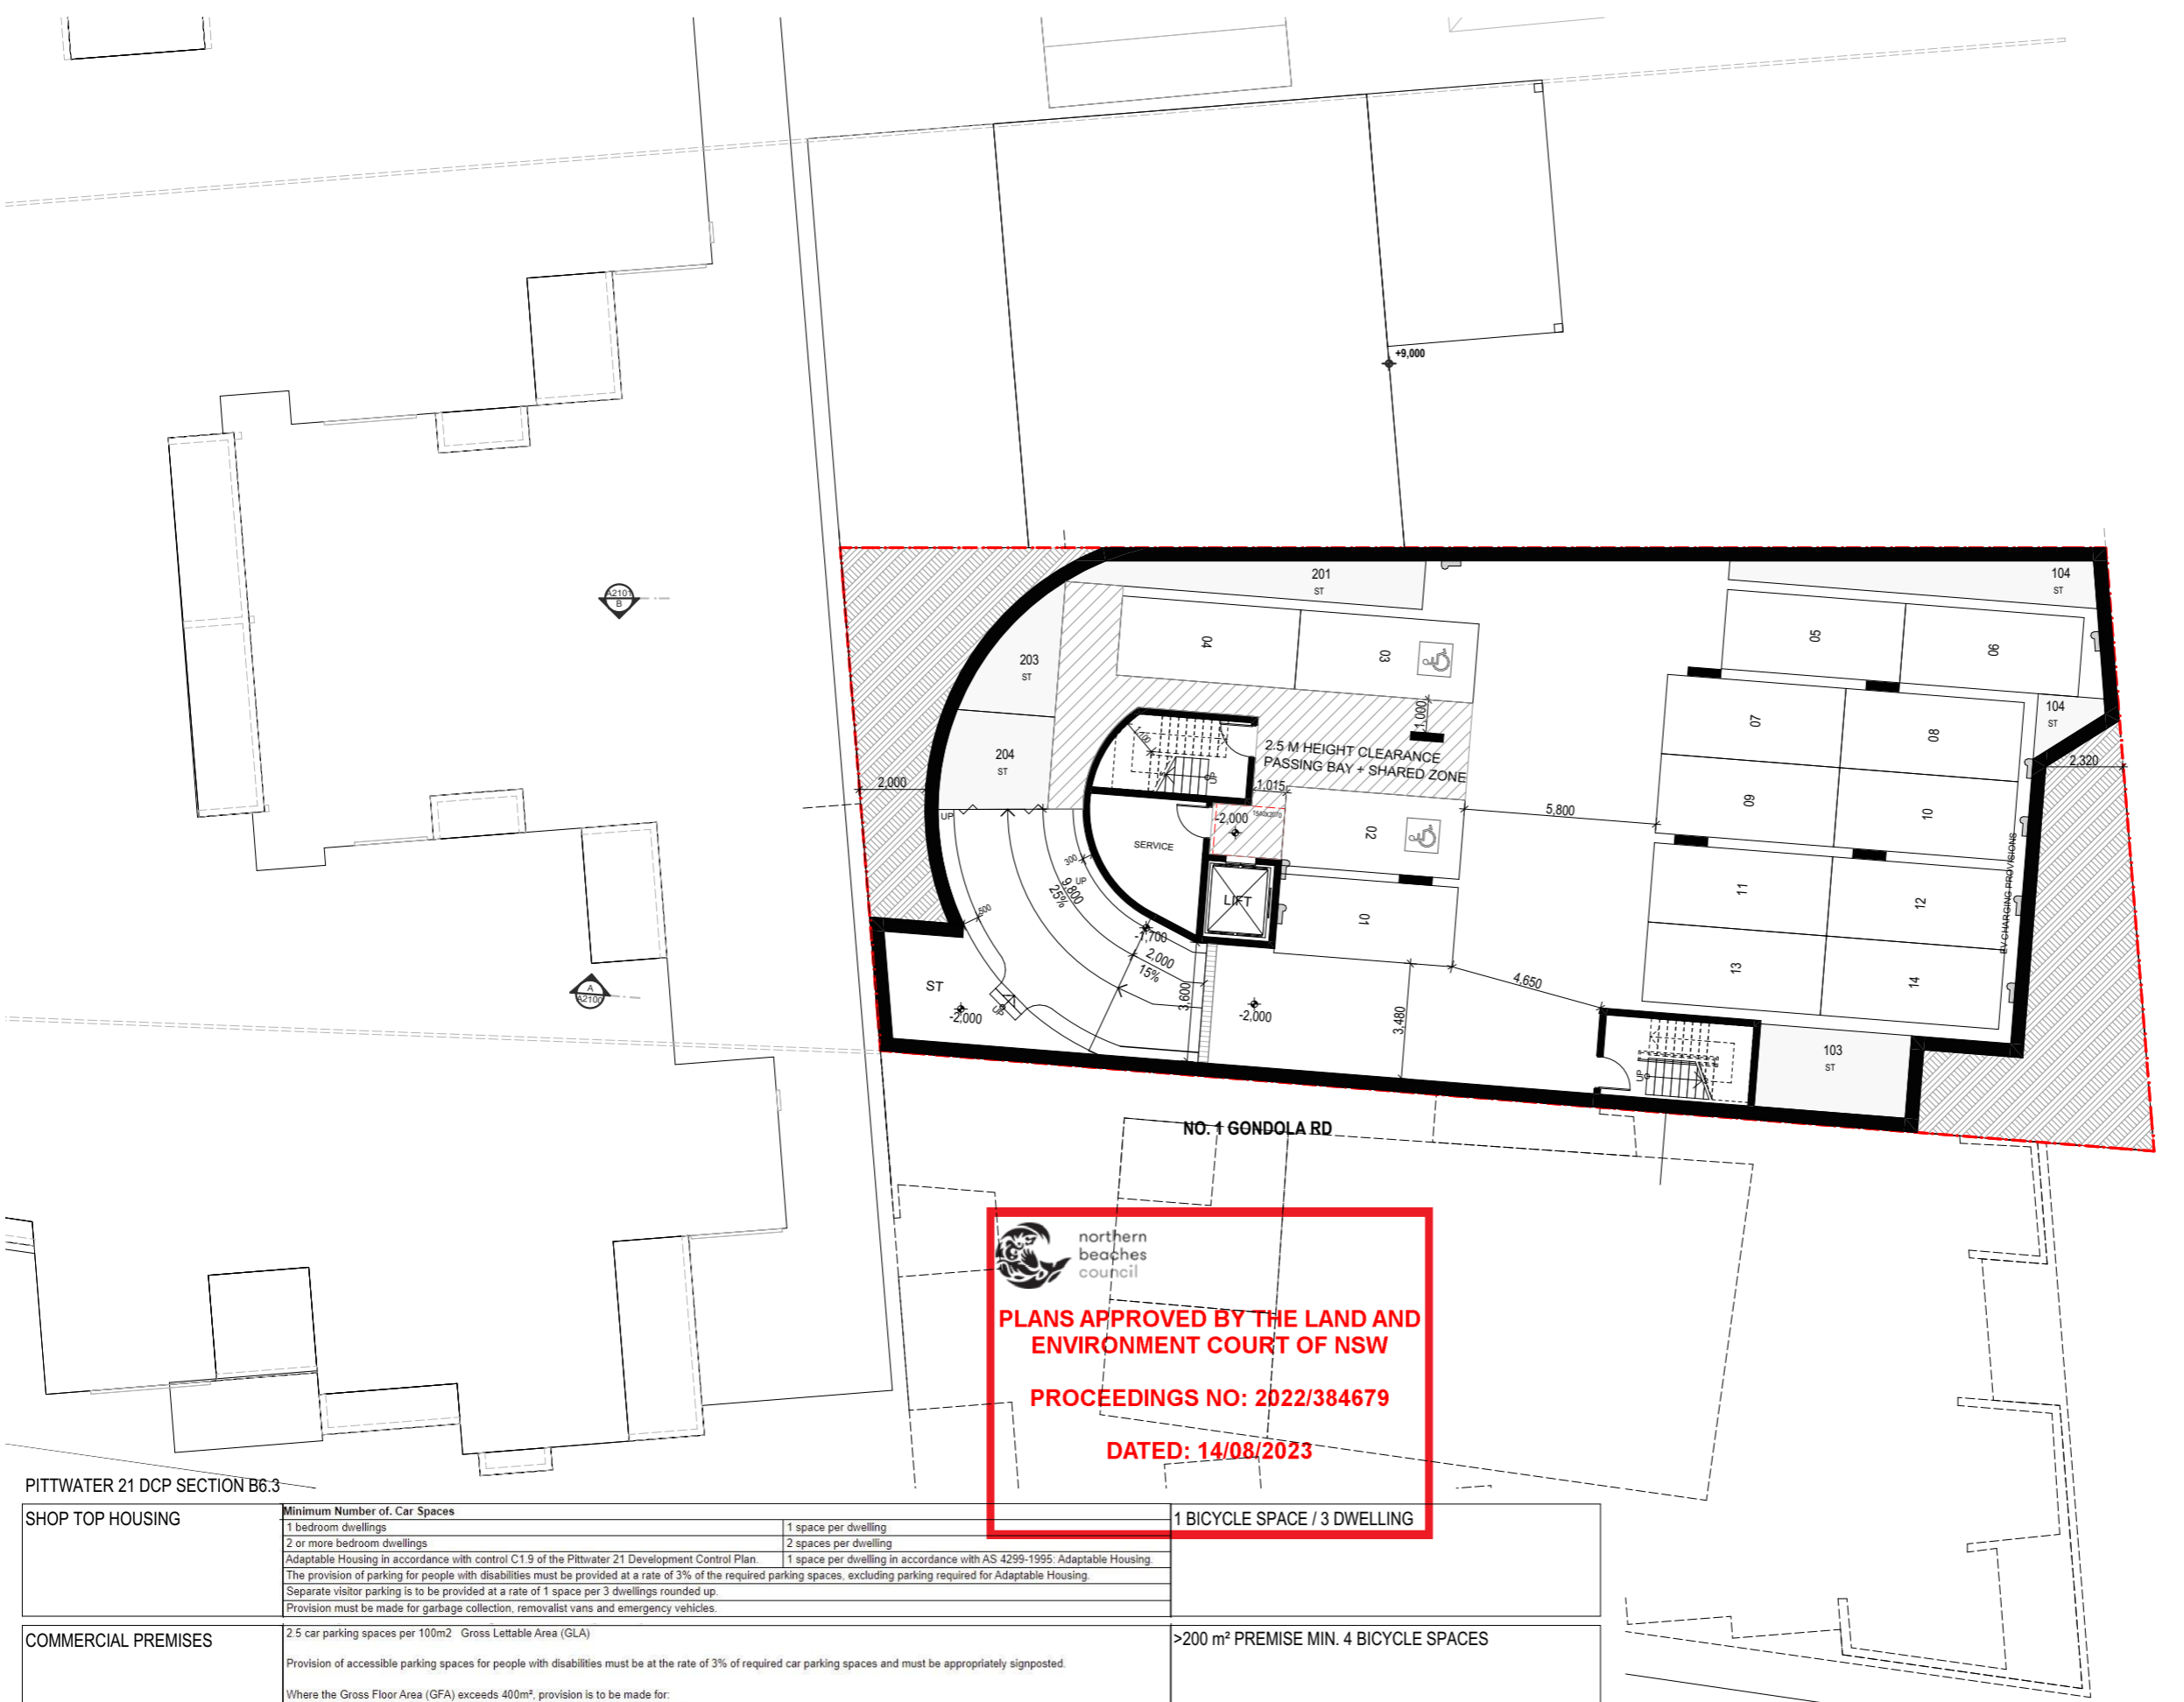





PLANS APPROVED BY THE LAND AND ENVIRONMENT COURT OF NSW
PROCEEDINGS NO: 2022/384679
DATED: 14/08/2023


PITTWATER 21 DCP SECTION B6.3

SHOP TOP HOUSING	Minimum Number of Car Spaces		1 BICYCLE SPACE / 3 DWELLING
	1 bedroom dwellings	1 space per dwelling	
	2 or more bedroom dwellings	2 spaces per dwelling	
	Adaptable Housing in accordance with control C1.9 of the Pittwater 21 Development Control Plan.		
	The provision of parking for people with disabilities must be provided at a rate of 3% of the required parking spaces, excluding parking required for Adaptable Housing.		
Separate visitor parking is to be provided at a rate of 1 space per 3 dwellings rounded up.			
Provision must be made for garbage collection, removalist vans and emergency vehicles.			
COMMERCIAL PREMISES	2.5 car parking spaces per 100m ² Gross Lettable Area (GLA)		>200 m² PREMISE MIN. 4 BICYCLE SPACES
	Provision of accessible parking spaces for people with disabilities must be at the rate of 3% of required car parking spaces and must be appropriately signposted.		
	Where the Gross Floor Area (GFA) exceeds 400m ² , provision is to be made for: Delivery vehicles at 1 space per 4000m ² GFA or 1 space whichever is greater; Courier parking at 1 space per 1000m ² GFA or 1 space, whichever is greater.		

 mackenzie architects international	4/3 THE POSTERN Castlereag NSW 2068 Phone: (02) 9967 9966 Fax: (02) 9967 9977 www.mainternational.com.au info@mainternational.com.au <small>Nominated Architect No.6033 ABN 76 091 107 201 ACN 091107201</small>	LEGEND DO NOT SCALE DRAWINGS VERIFY ALL DIMENSIONS ON SITE BEFORE COMMENCING WORK COPYRIGHT Mackenzie Architects International is the owner of the copyright subsisting in these drawings, plans, designs and specifications. They must not be used, reproduced or copied in whole or part without prior written consent of Mackenzie Architects International.	AMENDMENTS <table border="1" style="width: 100%; border-collapse: collapse;"> <thead> <tr> <th>REV.</th> <th>DESCRIPTION</th> <th>BY</th> <th>DATE</th> </tr> </thead> <tbody> <tr> <td>C</td> <td>S34</td> <td>J.E</td> <td>31.05.2023</td> </tr> <tr> <td>D</td> <td>S34</td> <td>J.E</td> <td>13.06.2023</td> </tr> <tr> <td>E</td> <td>S34</td> <td>J.E</td> <td>22.06.2023</td> </tr> </tbody> </table>	REV.	DESCRIPTION	BY	DATE	C	S34	J.E	31.05.2023	D	S34	J.E	13.06.2023	E	S34	J.E	22.06.2023	PROJECT NORTH 	MULTI RESIDENTIAL DEVELOPMENT PROJECT 3 Gondola Rd North Narrabeen NSW 2101 Australia PROJECT NO. 22/14	DRAWING: BASEMENT 1	DRAWN BY J.E CHECKED BY D.M	SCALE: 1:200@A3	DRAWING NO.: A1001	ISSUE: E
			REV.	DESCRIPTION	BY	DATE																				
C	S34	J.E	31.05.2023																							
D	S34	J.E	13.06.2023																							
E	S34	J.E	22.06.2023																							
0 1 2 3 4 5 6 7 8 9 10																										

LEGEND

- SITE BOUNDARY
- EXISTING BLDG
- BASEMENT LINE
- BLDG ABOVE

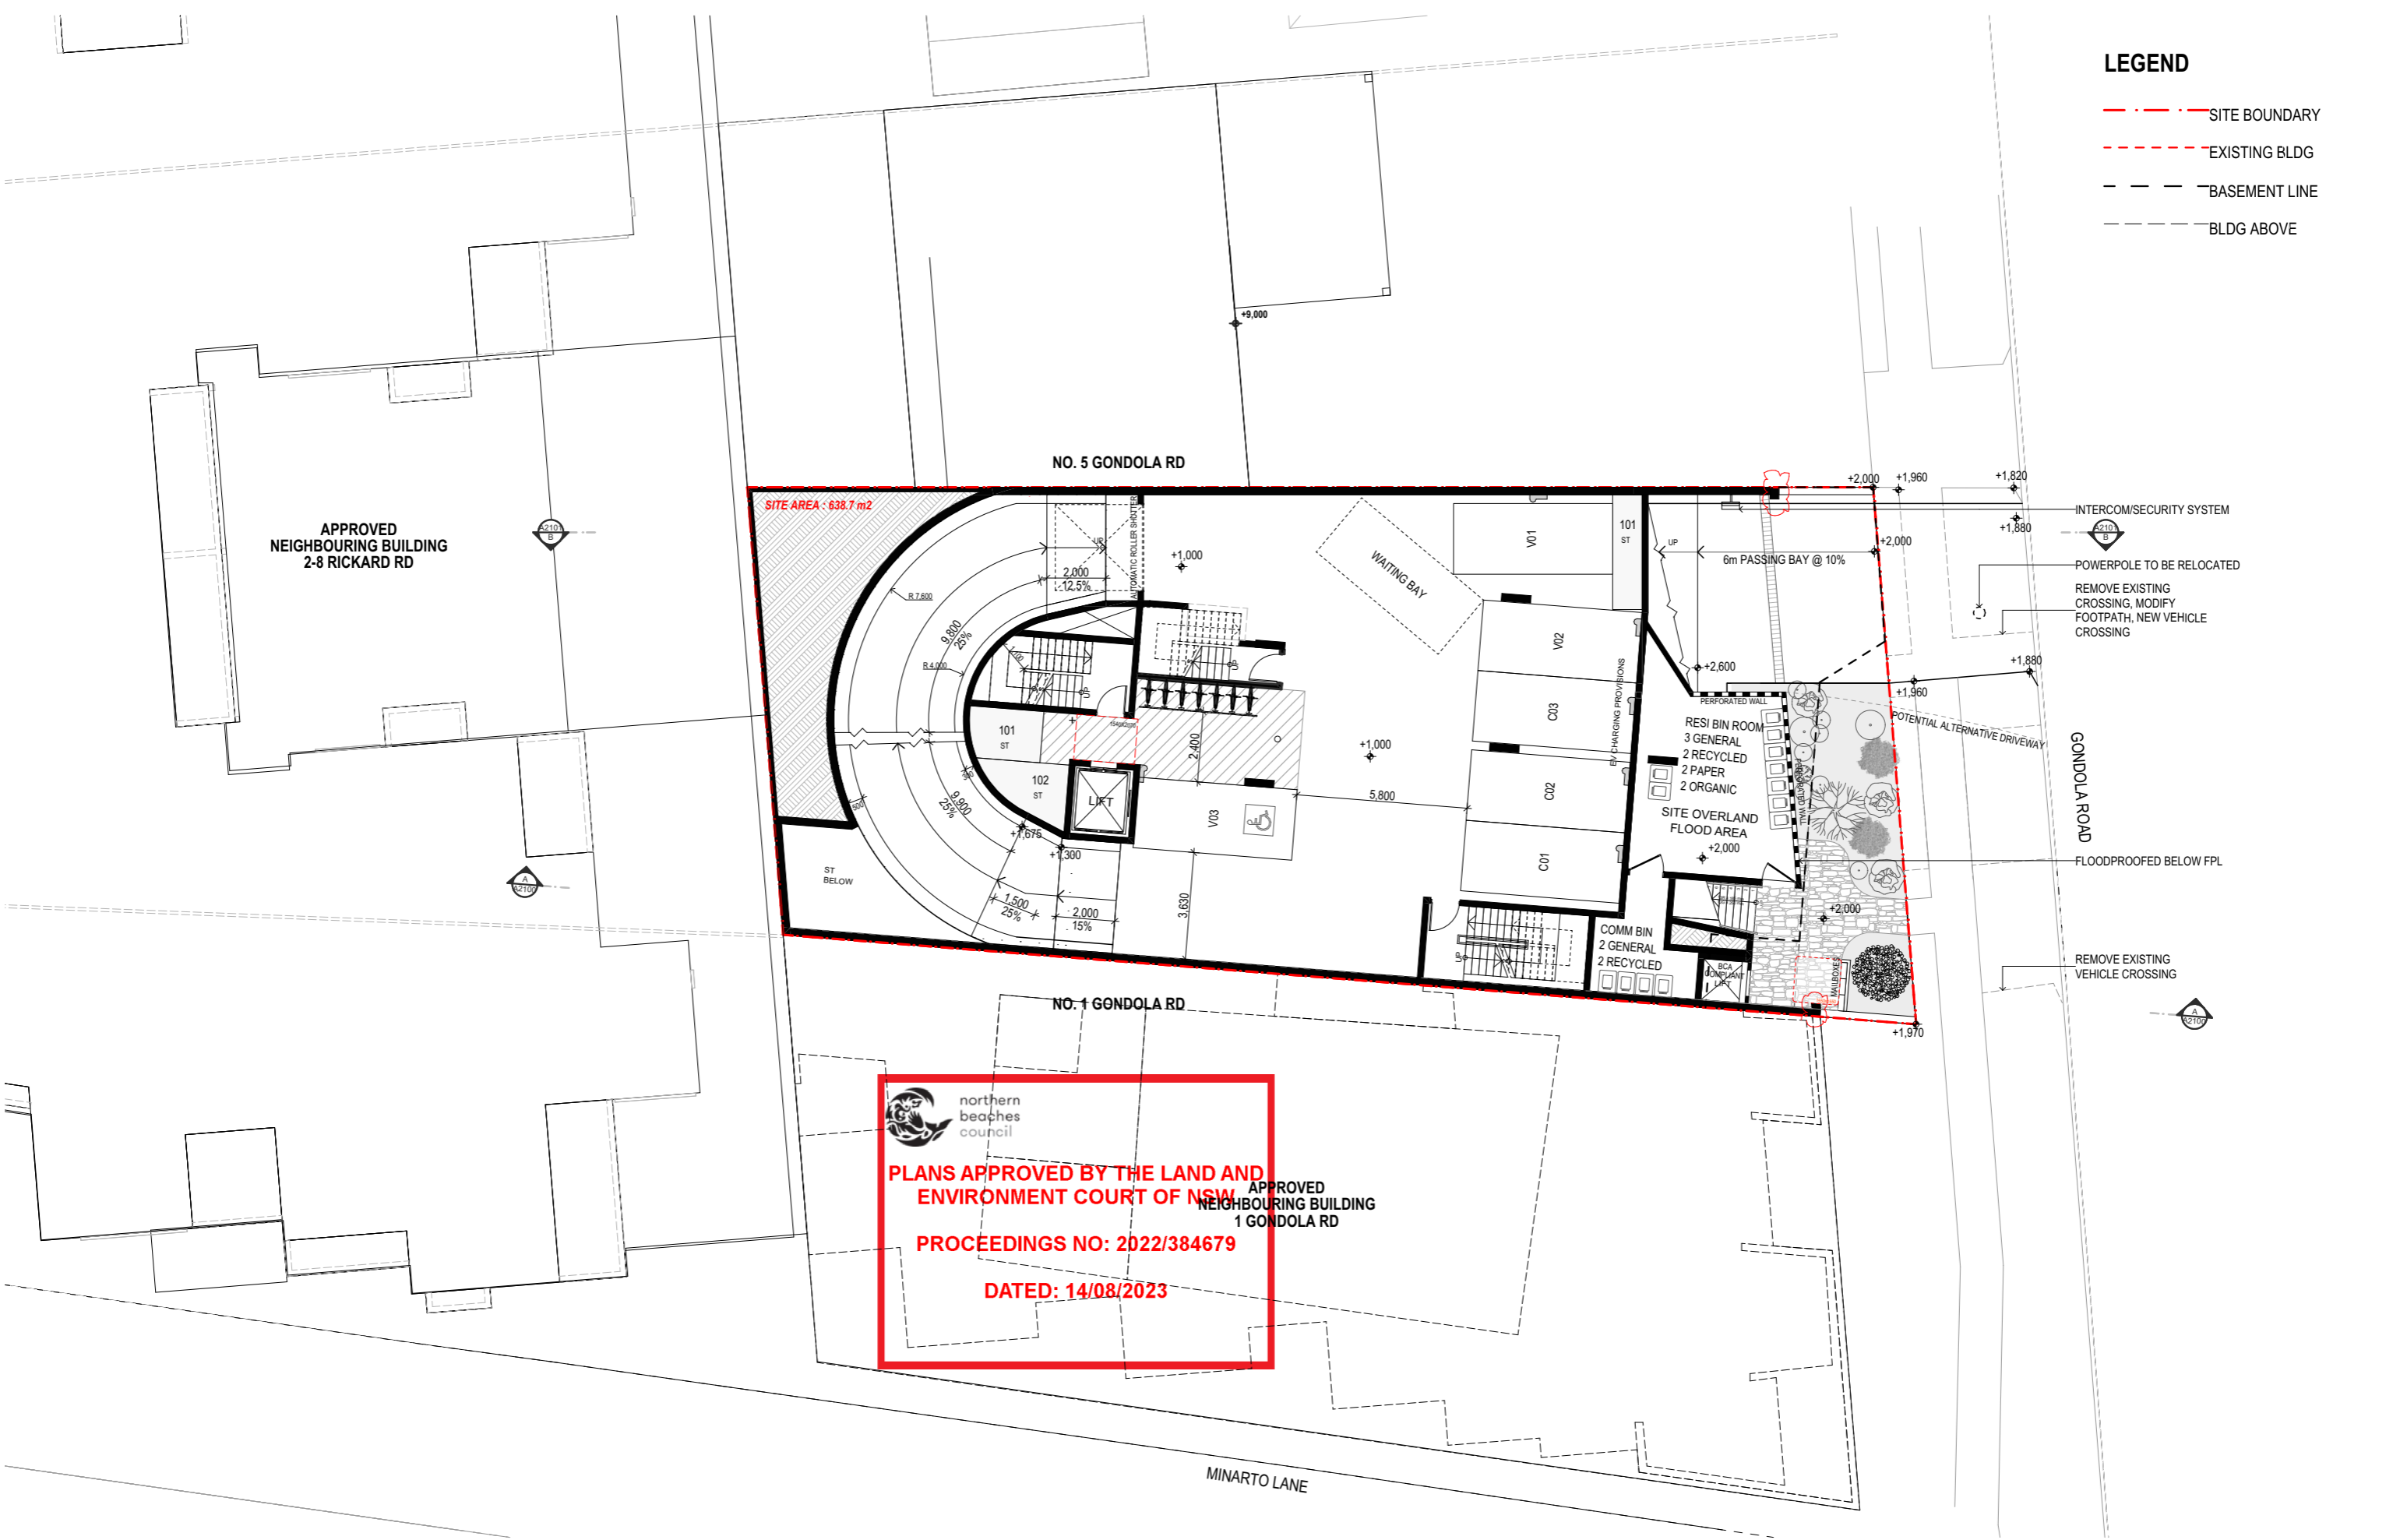

APPROVED NEIGHBOURING BUILDING 2-8 RICKARD RD

SITE AREA : 638.7 m²

 northern beaches council
PLANS APPROVED BY THE LAND AND ENVIRONMENT COURT OF NSW
 APPROVED NEIGHBOURING BUILDING 1 GONDOLA RD
PROCEEDINGS NO: 2022/384679
DATED: 14/08/2023

- INTERCOM/SECURITY SYSTEM
- POWERPOLE TO BE RELOCATED
- REMOVE EXISTING CROSSING, MODIFY FOOTPATH, NEW VEHICLE CROSSING
- POTENTIAL ALTERNATIVE DRIVEWAY
- GONDOLA ROAD
- FLOODPROOFED BELOW FPL
- REMOVE EXISTING VEHICLE CROSSING



mackenzie architects international

4/3 THE POSTERN
 Castlereag NSW 2068
 Phone: (02) 9967 9966
 Fax: (02) 9967 9977
 www.mainternational.com.au
 info@mainternational.com.au

0 1 2 3 4 5 6 7 8 9 10

LEGEND
 DO NOT SCALE DRAWINGS
 VERIFY ALL DIMENSIONS ON SITE BEFORE COMMENCING WORK

COPYRIGHT
 Mackenzie Architects International is the owner of the copyright subsisting in these drawings, plans, designs and specifications. They must not be used, reproduced or copied in whole or part without prior written consent of Mackenzie Architects International.

REV.	DESCRIPTION	BY	DATE
D	S34	J.E	13.06.2023
E	S34	J.E	22.06.2023
F	S34	S.K	03.07.2023




PROJECT NORTH

MULTI RESIDENTIAL DEVELOPMENT PROJECT
 3 Gondola Rd North Narrabeen NSW
 2101 Australia
 PROJECT NO.
 22/14

DRAWING: LOWER GROUND FLOOR			
DRAWN BY J.E	SCALE: 1:200@A3	DRAWING NO.: A1002	ISSUE: F
CHECKED BY D.M			

LEGEND

- - - SITE BOUNDARY
- - - EXISTING BLDG
- - - BASEMENT LINE
- - - BLDG ABOVE

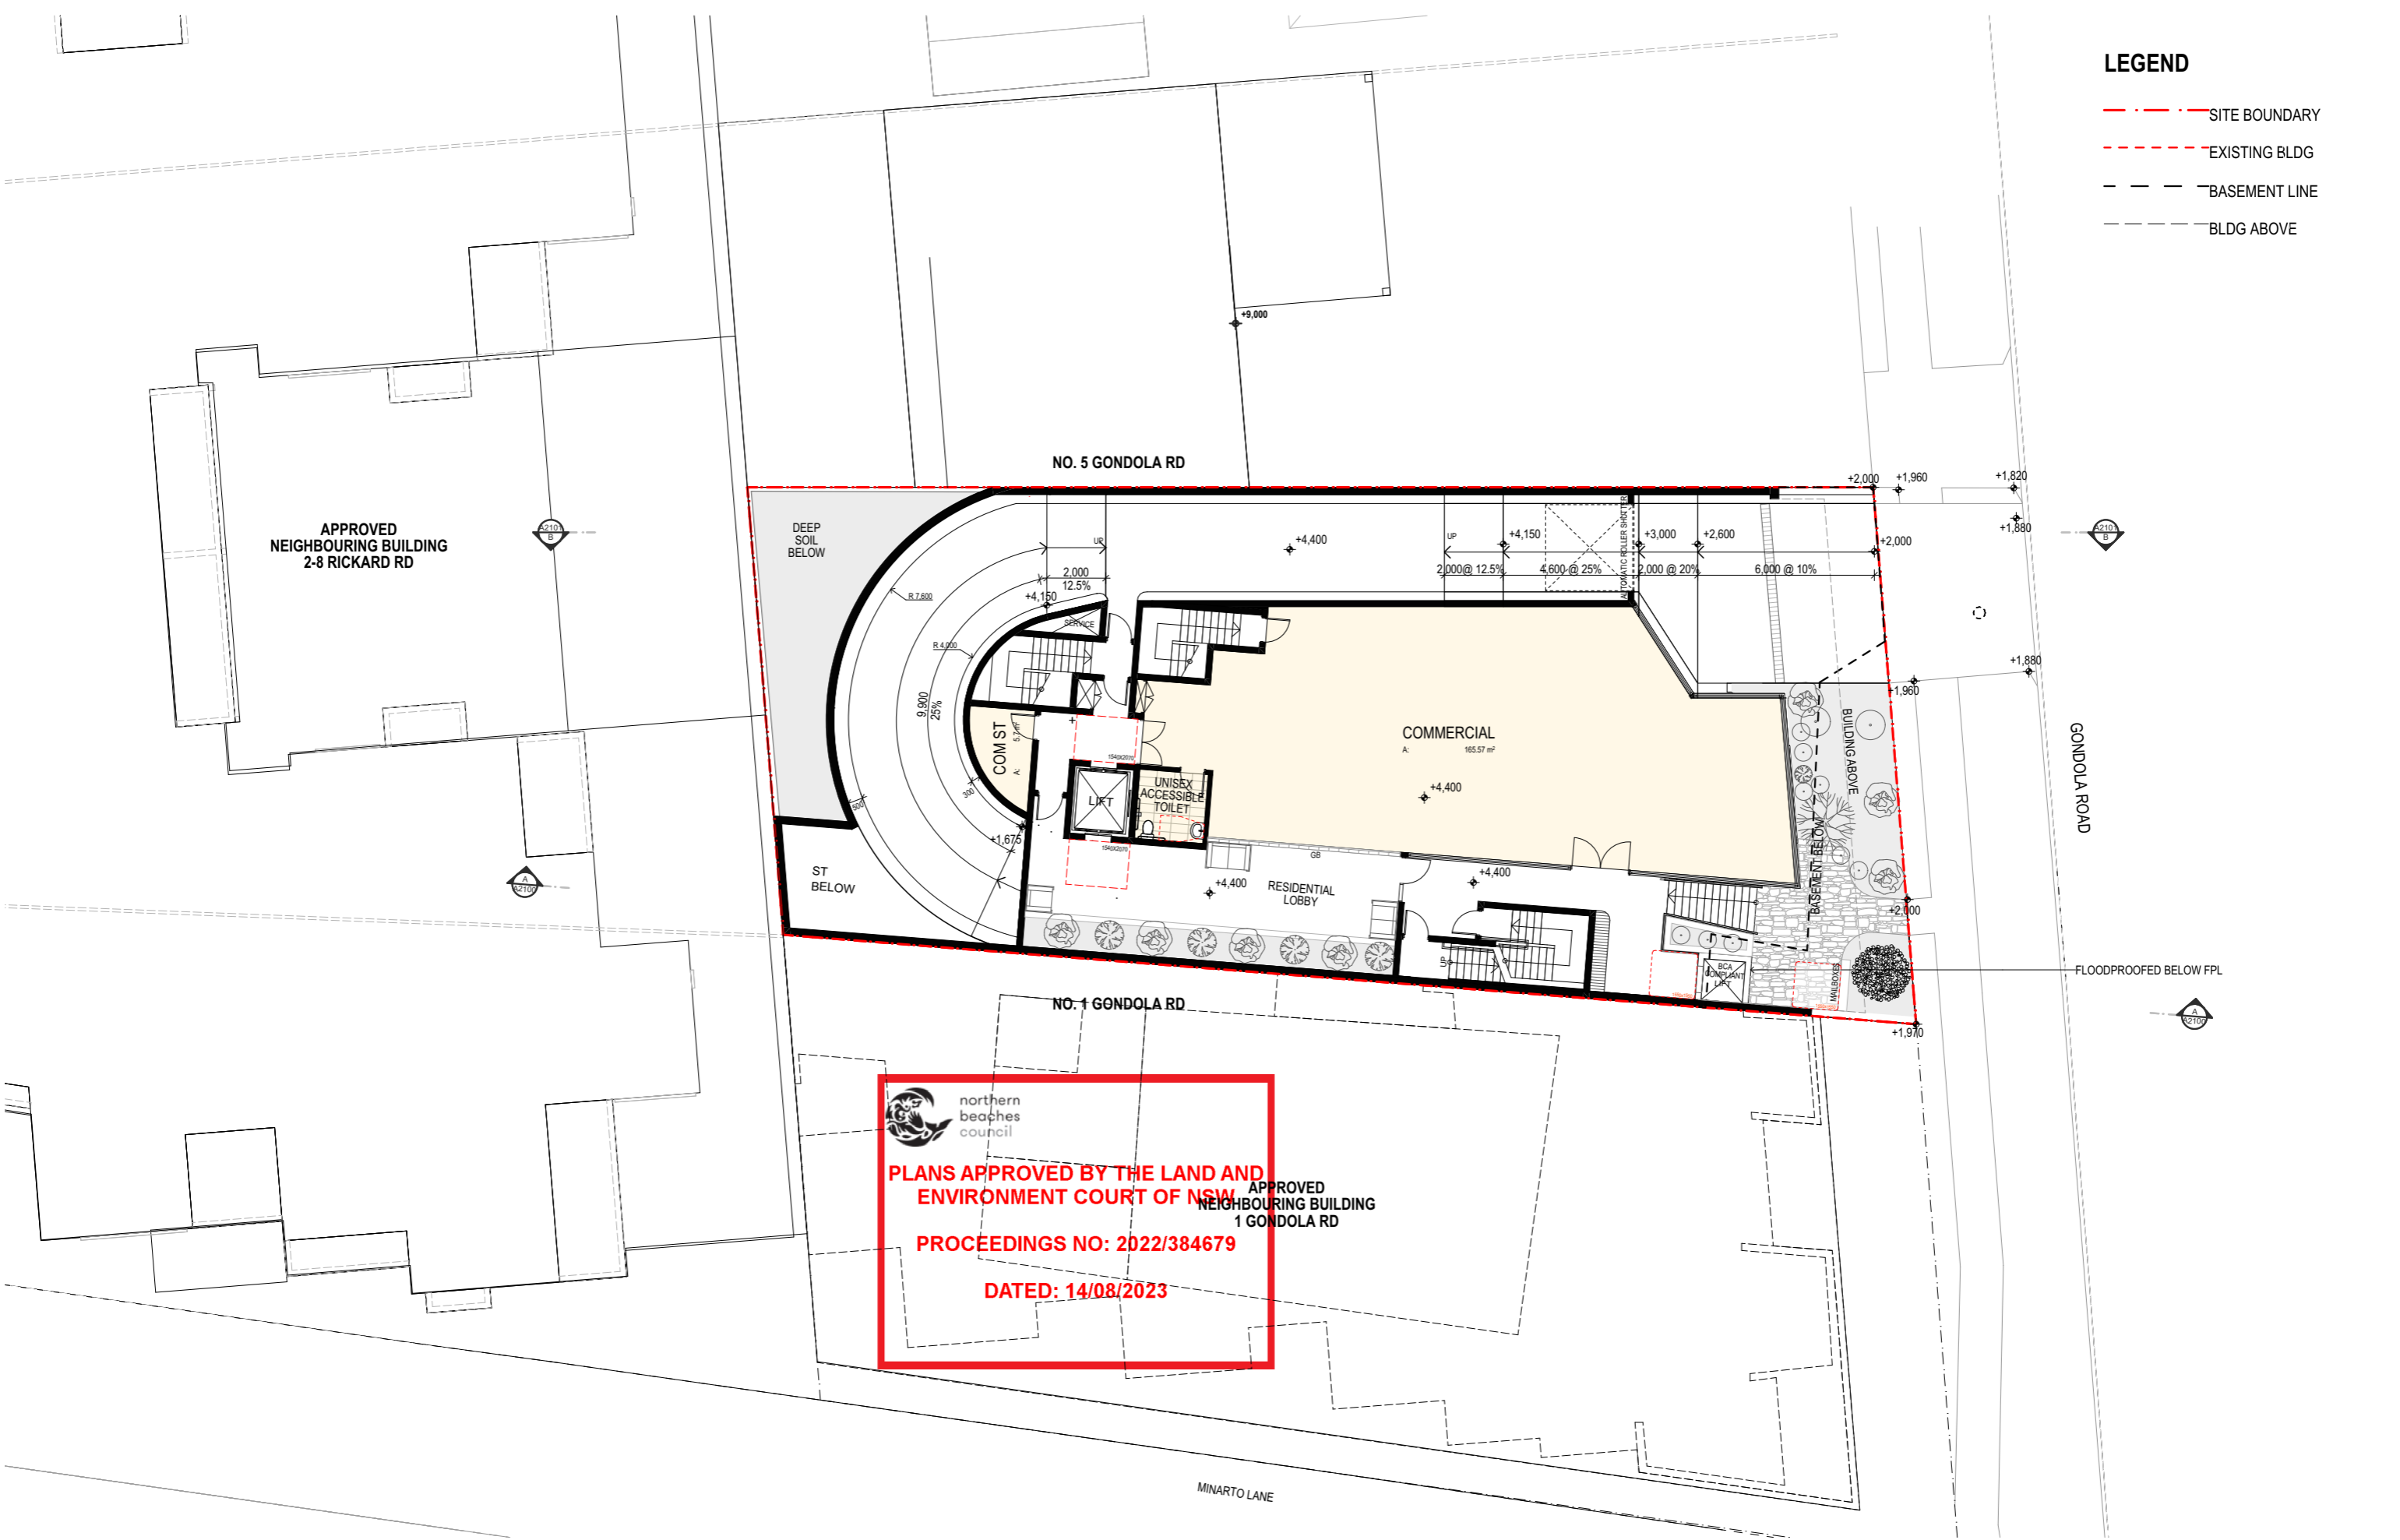



PLANS APPROVED BY THE LAND AND ENVIRONMENT COURT OF NSW

 APPROVED NEIGHBOURING BUILDING 1 GONDOLA RD

PROCEEDINGS NO: 2022/384679

DATED: 14/08/2023



mackenzie architects international

4/3 THE POSTERN
 Castlecrag NSW 2068
 Phone: (02) 9967 9966
 Fax: (02) 9967 9977
 www.mainternational.com.au
 info@mainternational.com.au

0 1 2 3 4 5 6 7 8 9 10

LEGEND
 DO NOT SCALE DRAWINGS
 VERIFY ALL DIMENSIONS ON SITE BEFORE COMMENCING WORK

COPYRIGHT
 Mackenzie Architects International is the owner of the copyright subsisting in these drawings, plans, designs and specifications. They must not be used, reproduced or copied in whole or part without prior written consent of Mackenzie Architects International.

REV.	DESCRIPTION	BY	DATE
C	S34	J.E	31.05.2023
D	S34	J.E	13.06.2023
E	S34	J.E	22.06.2023



MULTI RESIDENTIAL DEVELOPMENT
 PROJECT
3 Gondola Rd North Narrabeen NSW
2101 Australia
 PROJECT NO.
22/14

DRAWING: UPPER GROUND FLOOR

DRAWN BY J.E	SCALE: 1:200@A3	DRAWING NO.: A1003	ISSUE: E
CHECKED BY D.M			

LEGEND

- - - SITE BOUNDARY
- - - EXISTING BLDG
- - - BASEMENT LINE
- - - BLDG ABOVE





PLANS APPROVED BY THE LAND AND ENVIRONMENT COURT OF NSW

 APPROVED NEIGHBOURING BUILDING 1 GONDOLA RD

PROCEEDINGS NO: 2022/384679

DATED: 14/08/2023


SEE A3005 FOR NATURAL VENTILATION
 SEE A4000 SERIES FOR SOLAR



mackenzie architects international

4/3 THE POSTERN
 Castlereag NSW 2068
 Phone: (02) 9967 9966
 Fax: (02) 9967 9977
 www.mainternational.com.au
 info@mainternational.com.au

Nominated Architect No.6033
 ABN 76 091 107 201
 ACN 091107201

 

LEGEND
 DO NOT SCALE DRAWINGS
 VERIFY ALL DIMENSIONS ON SITE BEFORE COMMENCING WORK

COPYRIGHT
 Mackenzie Architects International is the owner of the copyright subsisting in these drawings, plans, designs and specifications. They must not be used, reproduced or copied in whole or part without prior written consent of Mackenzie Architects International.

REV.	DESCRIPTION	BY	DATE
C	S34	J.E	31.05.2023
D	S34	J.E	13.06.2023
E	S34	J.E	22.06.2023



PROJECT NORTH

MULTI RESIDENTIAL DEVELOPMENT
 PROJECT
 3 Gondola Rd North Narrabeen NSW
 2101 Australia
 PROJECT NO.
 22/14

DRAWING: FIRST FLOOR PLAN			
DRAWN BY J.E	SCALE: 1:200@A3	DRAWING NO.: A1004	ISSUE: E
CHECKED BY D.M			

LEGEND

- - - - SITE BOUNDARY
- - - - EXISTING BLDG
- - - - BASEMENT LINE
- - - - BLDG ABOVE




northern beaches council
PLANS APPROVED BY THE LAND AND ENVIRONMENT COURT OF NSW
APPROVED NEIGHBOURING BUILDING 1 GONDOLA RD
PROCEEDINGS NO: 2022/384679
DATED: 14/08/2023


SEE A3005 FOR NATURAL VENTILATION
 SEE A4000 SERIES FOR SOLAR



mackenzie architects international

4/3 THE POSTERN
 Castlereag NSW 2068
 Phone: (02) 9967 9966
 Fax: (02) 9967 9977
 www.mainternational.com.au
 info@mainternational.com.au

Nominated Architect No.6033
 ABN 76 091 107 201
 ACN 091107201

 

LEGEND
 DO NOT SCALE DRAWINGS
 VERIFY ALL DIMENSIONS ON SITE BEFORE COMMENCING WORK
COPYRIGHT
 Mackenzie Architects International is the owner of the copyright subsisting in these drawings, plans, designs and specifications. They must not be used, reproduced or copied in whole or part without prior written consent of Mackenzie Architects International.

AMENDMENTS			
REV.	DESCRIPTION	BY	DATE
E	S34	J.E	22.06.2023
F	S34	S.K	03.07.2023
G	S34	J.E	04.07.2023




PROJECT NORTH
MULTI RESIDENTIAL DEVELOPMENT
 PROJECT
3 Gondola Rd North Narrabeen NSW
2101 Australia
 PROJECT NO.
22/14

DRAWING: SECOND FLOOR PLAN			
DRAWN BY J.E	SCALE: 1:200@A3	DRAWING NO.: A1005	ISSUE: G
CHECKED BY D.M			

LEGEND

- SITE BOUNDARY
- EXISTING BLDG
- BASEMENT LINE
- BLDG ABOVE

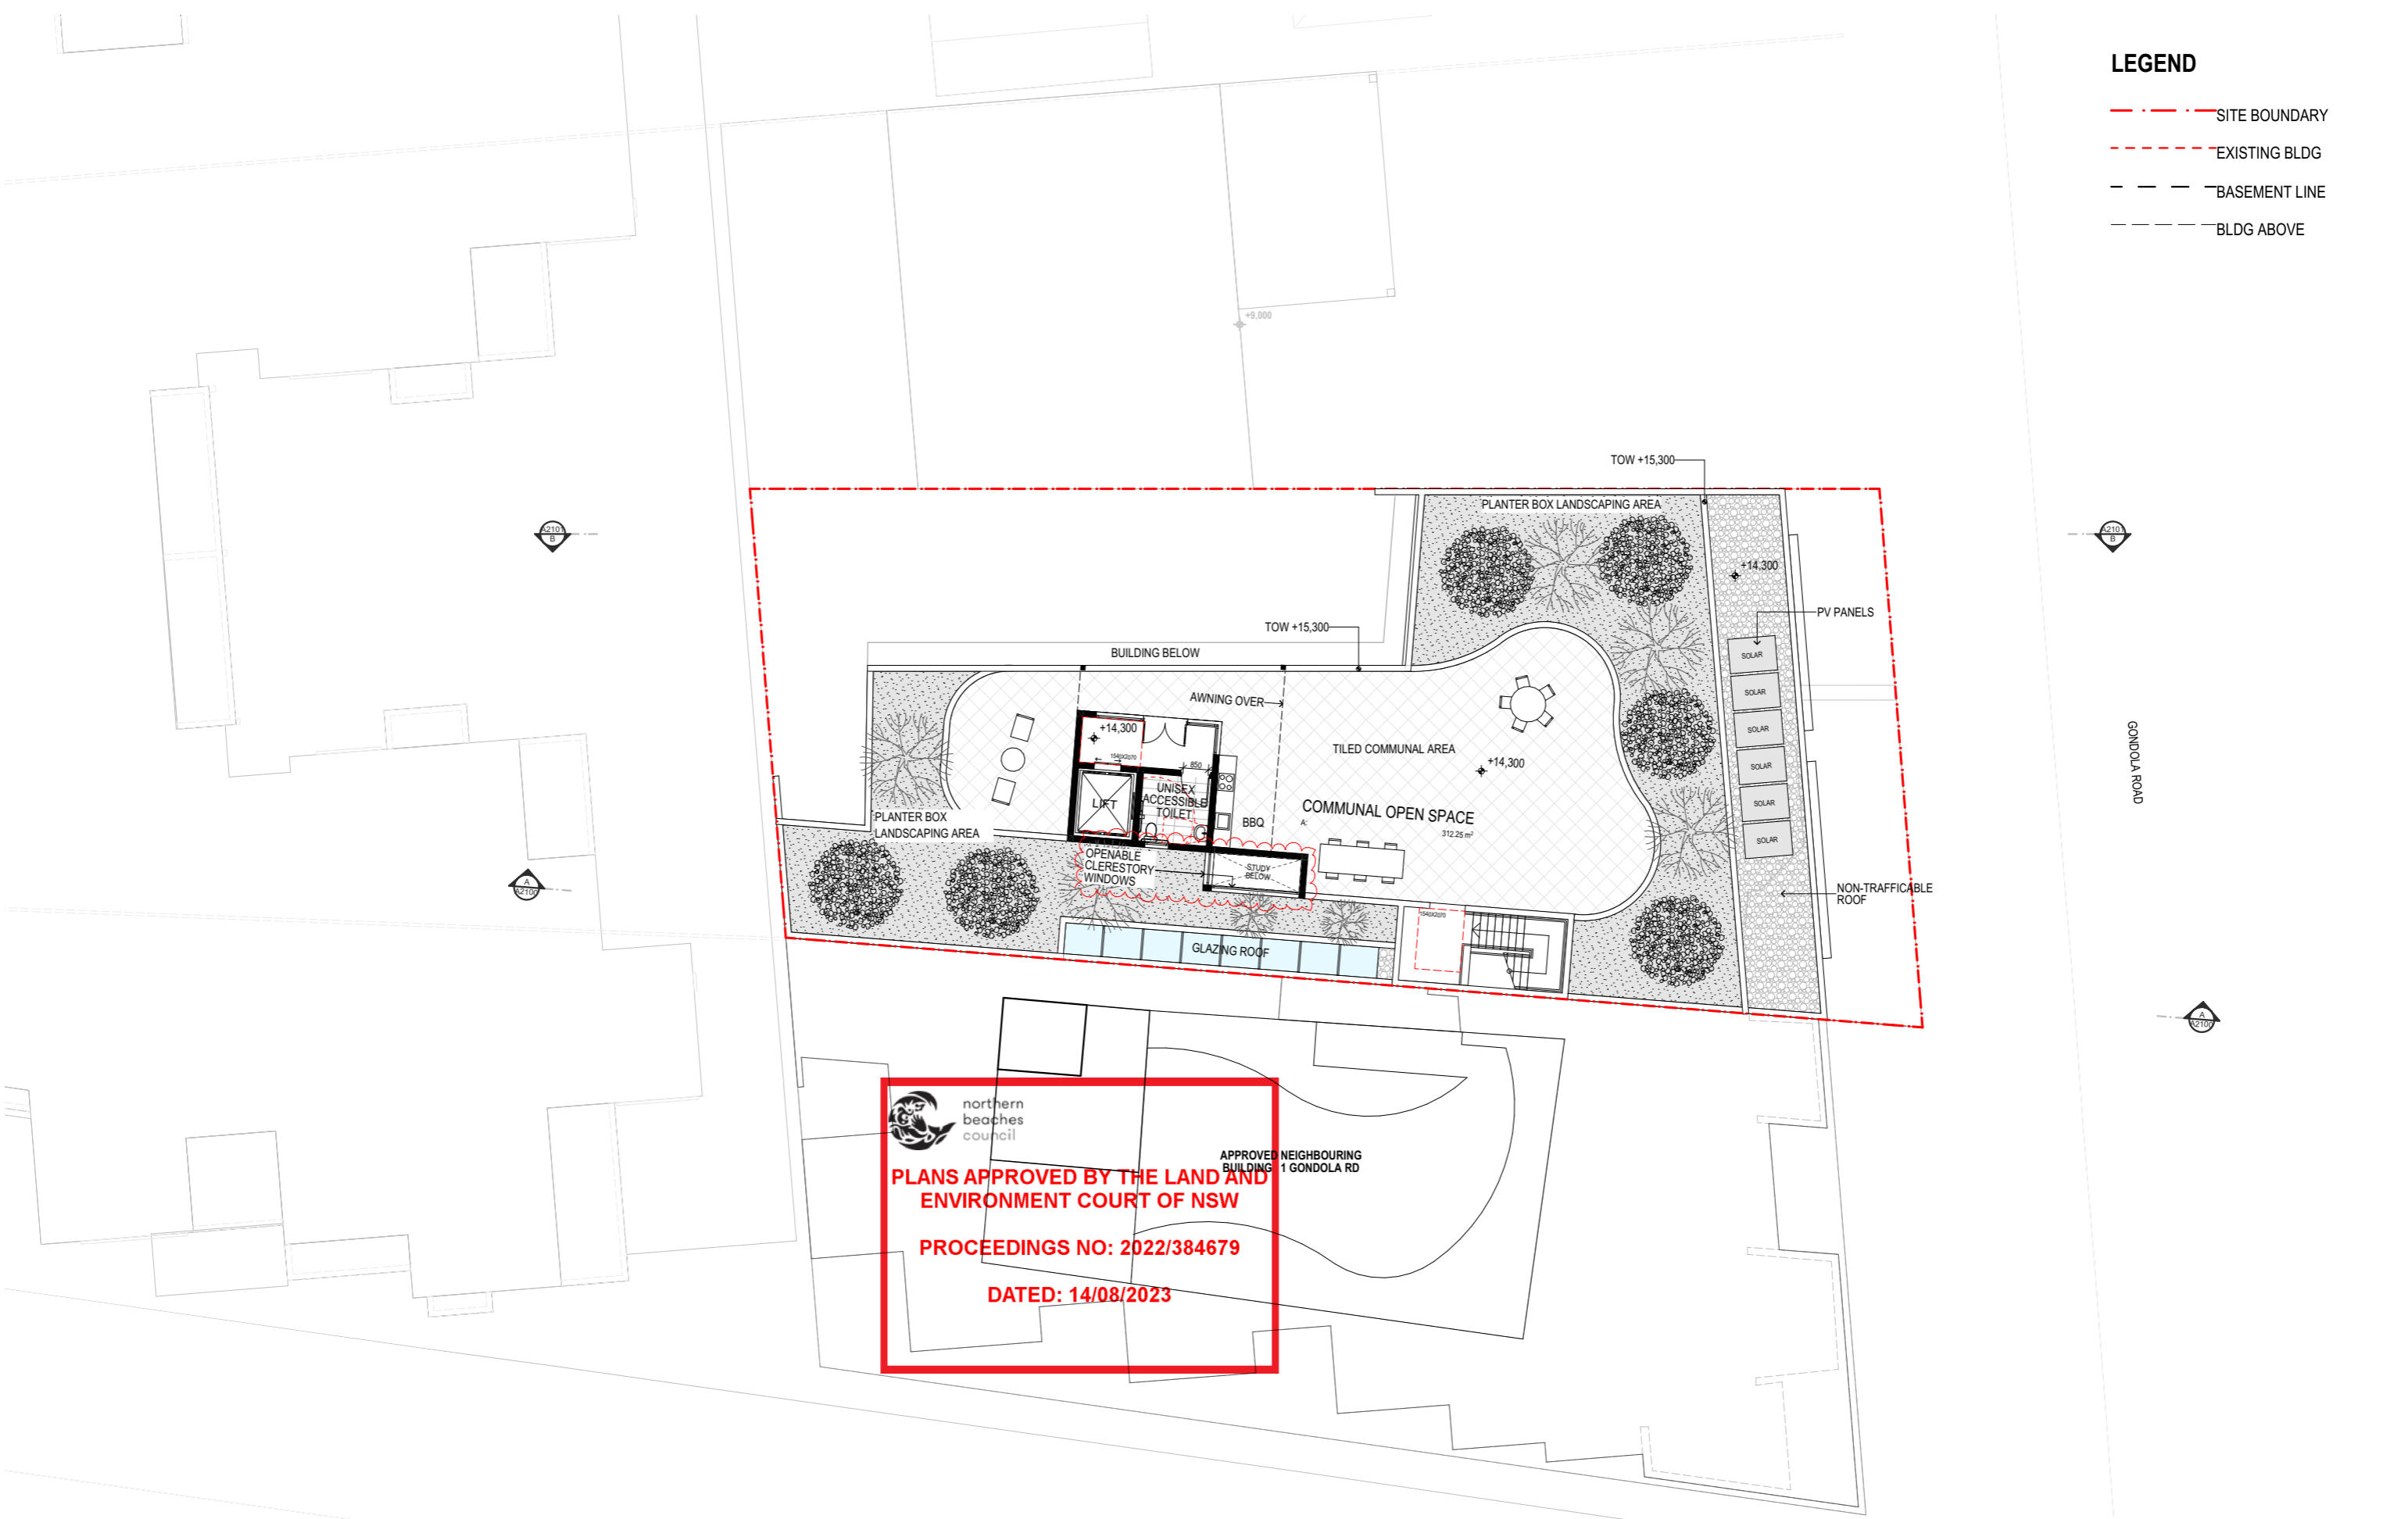

 northern beaches council

APPROVED NEIGHBOURING BUILDING 1 GONDOLA RD

PLANS APPROVED BY THE LAND AND ENVIRONMENT COURT OF NSW

PROCEEDINGS NO: 2022/384679

DATED: 14/08/2023



mackenzie architects international

4/3 THE POSTERN
 Castlecrag NSW 2068
 Phone: (02) 9967 9966
 Fax: (02) 9967 9977
 www.mainternational.com.au
 info@mainternational.com.au

0 1 2 3 4 5 6 7 8 9 10

LEGEND
 DO NOT SCALE DRAWINGS
 VERIFY ALL DIMENSIONS ON SITE BEFORE COMMENCING WORK

COPYRIGHT
 Mackenzie Architects International is the owner of the copyright subsisting in these drawings, plans, designs and specifications. They must not be used, reproduced or copied in whole or part without prior written consent of Mackenzie Architects International.

AMENDMENTS			
REV.	DESCRIPTION	BY	DATE
D	S34	J.E	13.06.2023
E	S34	J.E	22.06.2023
F	S34	S.K	03.07.2023



MULTI RESIDENTIAL DEVELOPMENT PROJECT
3 Gondola Rd North Narrabeen NSW
2101 Australia
 PROJECT NO. **22/14**

DRAWING: ROOF TERRACE/COS PLAN			
DRAWN BY	SCALE:	DRAWING NO.:	ISSUE:
J.E	1:200@A3	A1006	F
CHECKED BY			
D.M			

LEGEND

- SITE BOUNDARY
- EXISTING BLDG
- BASEMENT LINE
- BLDG ABOVE




northern beaches council
PLANS APPROVED BY THE LAND AND ENVIRONMENT COURT OF NSW
PROCEEDINGS NO: 2022/384679
DATED: 14/08/2023



mackenzie architects international

4/3 THE POSTERN
 Castlecrag NSW 2068
 Phone: (02) 9967 9966
 Fax: (02) 9967 9977
 www.mainternational.com.au
 info@mainternational.com.au

0 1 2 3 4 5 6 7 8 9 10

LEGEND
 DO NOT SCALE DRAWINGS
 VERIFY ALL DIMENSIONS ON SITE BEFORE COMMENCING WORK

COPYRIGHT
 Mackenzie Architects International is the owner of the copyright subsisting in these drawings, plans, designs and specifications. They must not be used, reproduced or copied in whole or part without prior written consent of Mackenzie Architects International.

AMENDMENTS			
REV.	DESCRIPTION	BY	DATE
D	S34	J.E	13.06.2023
E	S34	J.E	22.06.2023
F	S34	S.K	03.07.2023




PROJECT NORTH

MULTI RESIDENTIAL DEVELOPMENT
 PROJECT
3 Gondola Rd North Narrabeen NSW
2101 Australia
 PROJECT NO.
22/14

DRAWING: ROOF PLAN			
DRAWN BY	SCALE:	DRAWING NO.:	ISSUE:
J.E	1:200@A3	A1007	F
CHECKED BY			
D.M			

LEGEND

- - - - - SITE BOUNDARY
- - - - - EXISTING BLDG

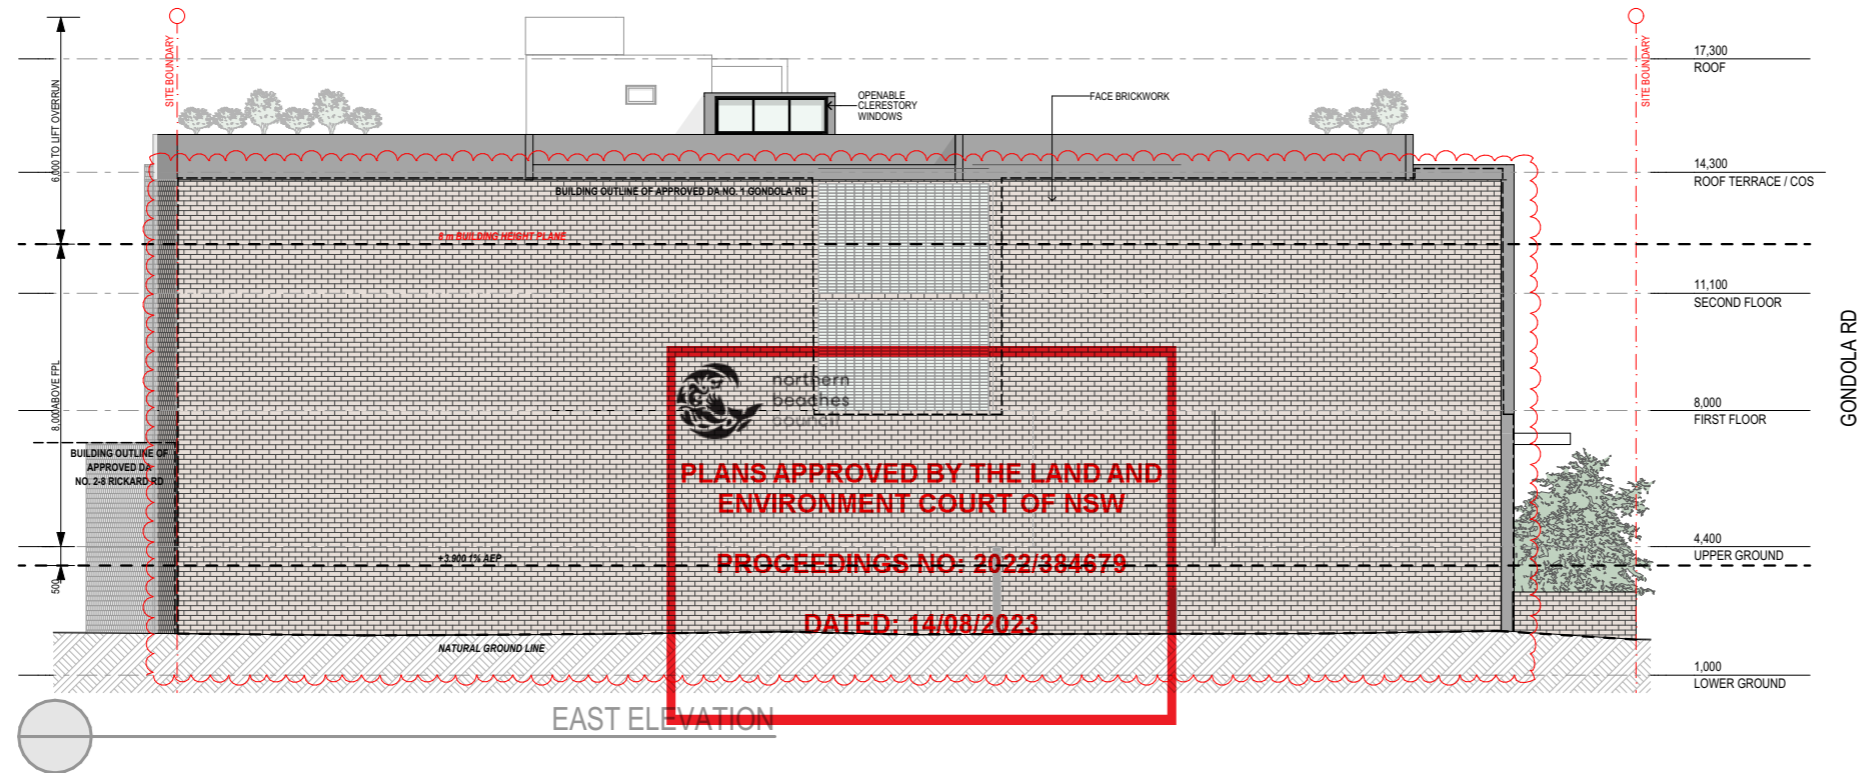

**mackenzie
architects
international**

4/3 THE POSTERN
Castlecrag NSW 2068
Phone: (02) 9967 9966
Fax: (02) 9967 9977
www.mainternational.com.au
info@mainternational.com.au

Nominated Architect No.6033
ABN 76 091 107 201
ACN 091107201

0 1 2 3 4 5 6 7 8 9 10

LEGEND
DO NOT SCALE DRAWINGS
VERIFY ALL DIMENSIONS ON SITE BEFORE COMMENCING WORK
COPYRIGHT
Mackenzie Architects International is the owner of the copyright subsisting in these drawings, plans, designs and specifications. They must not be used, reproduced or copied in whole or part without prior written consent of Mackenzie Architects International.

AMENDMENTS			
REV.	DESCRIPTION	BY	DATE
D	S34	J.E	13.06.2023
E	S34	J.E	22.06.2023
F	S34	S.K	03.07.2023


PROJECT NORTH

MULTI RESIDENTIAL DEVELOPMENT
PROJECT
3 Gondola Rd North Narrabeen NSW
2101 Australia
PROJECT NO.
22/14


DRAWING: STREET + EAST ELEVATIONS			
DRAWN BY	SCALE:	DRAWING NO.:	ISSUE:
J.E	1:200@A3	A2000	F
CHECKED BY			
D.M			

LEGEND

- - - - - SITE BOUNDARY
- - - - - EXISTING BLDG

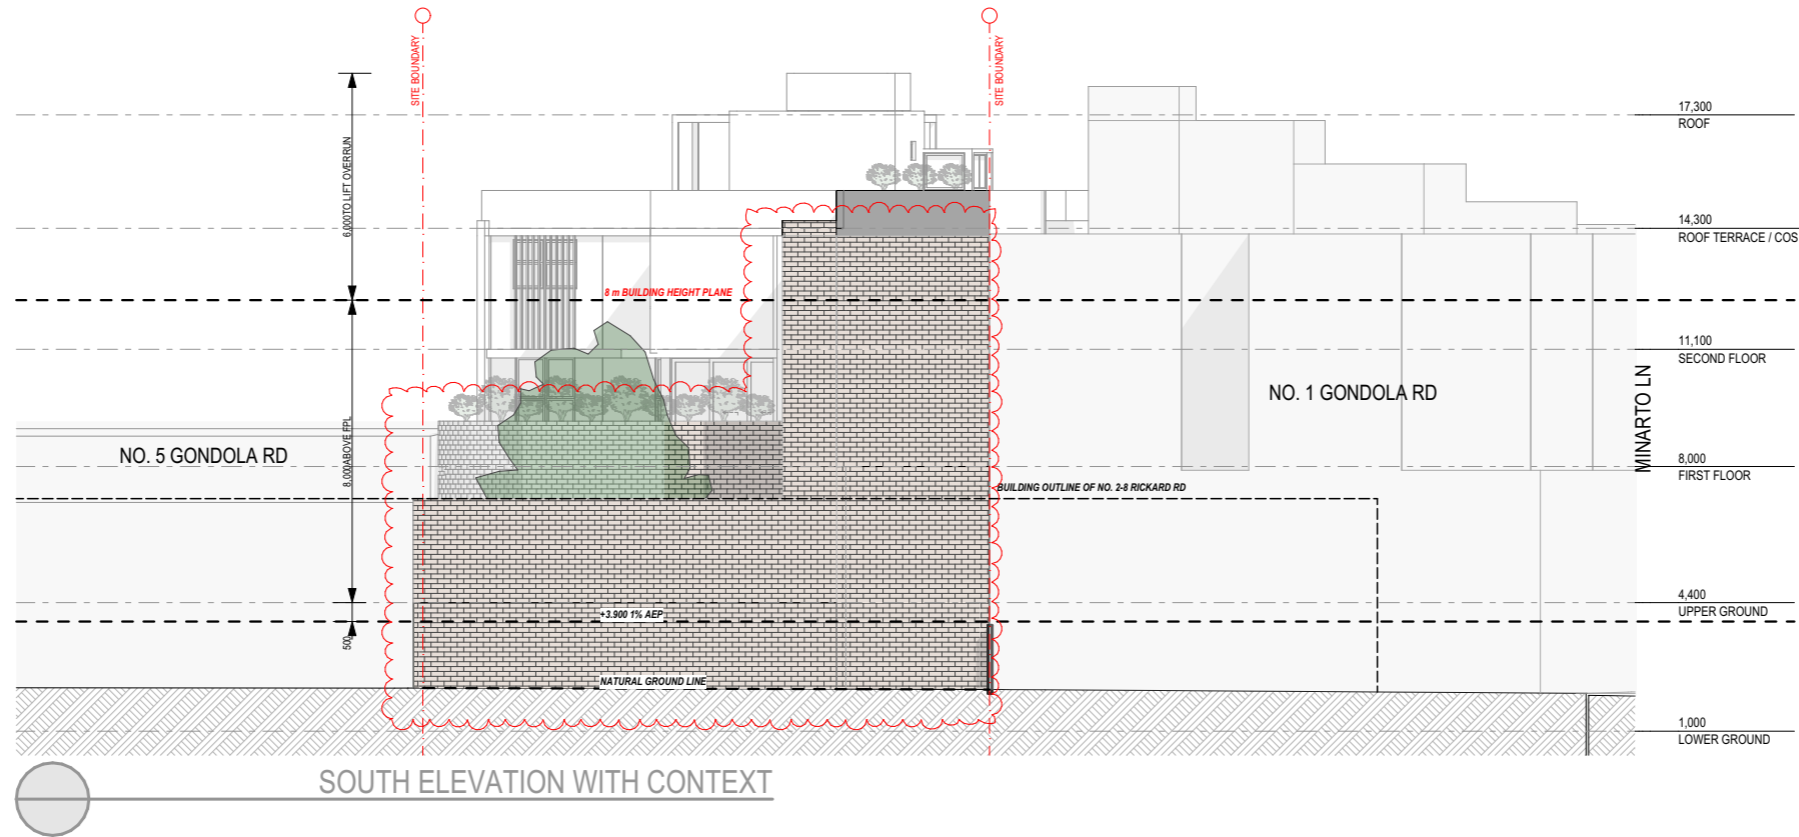

SOUTH ELEVATION WITH CONTEXT

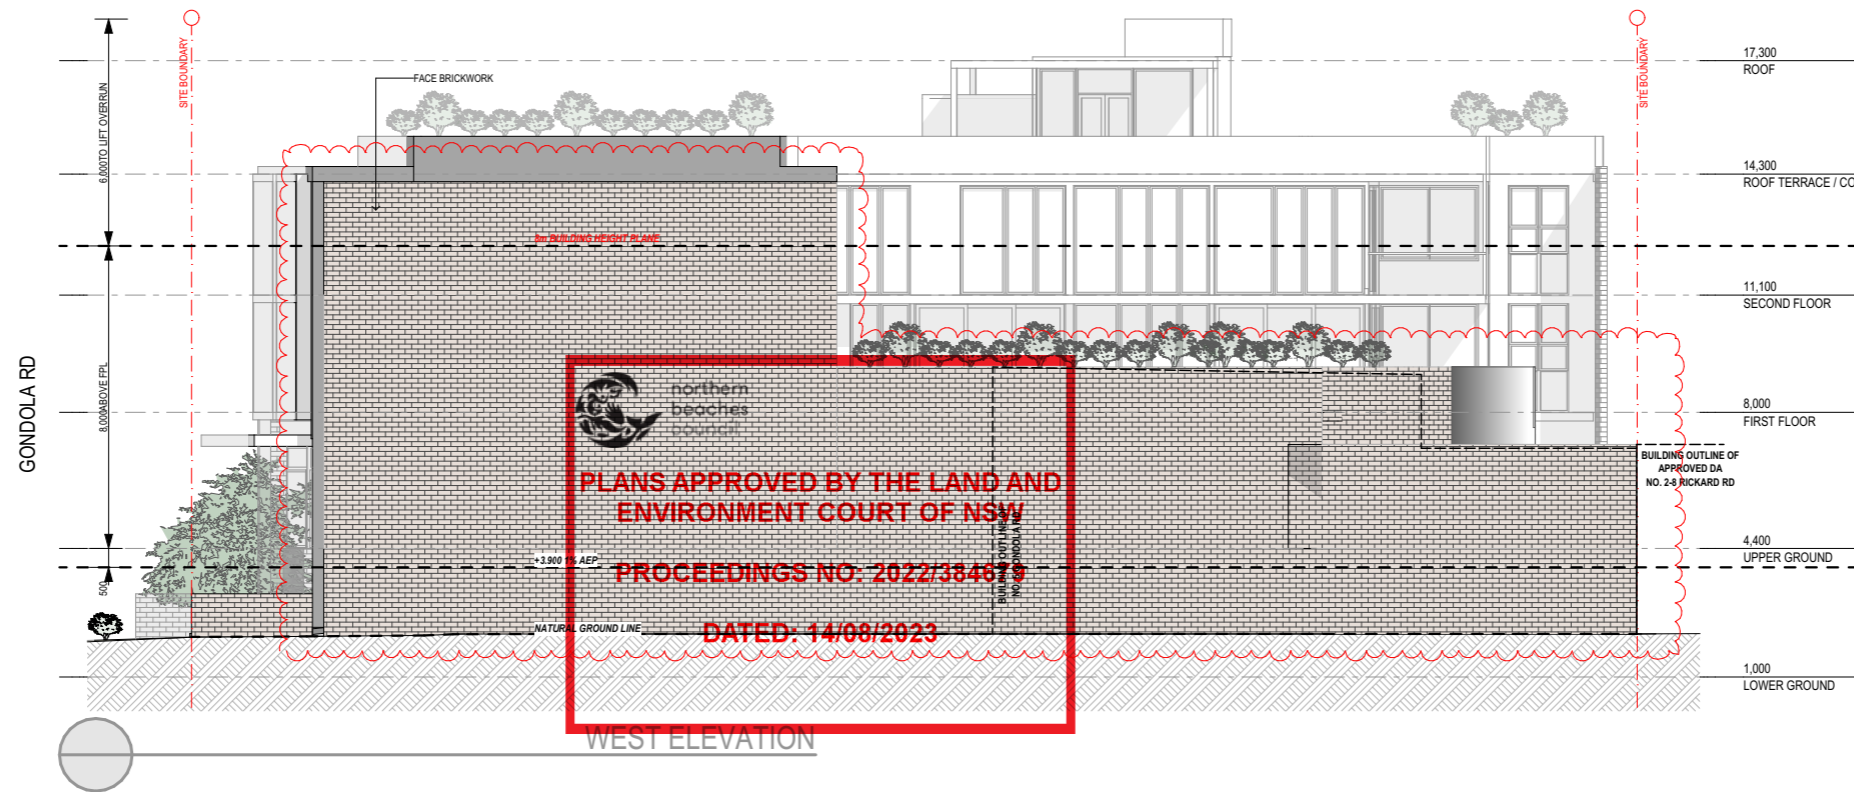



PLANS APPROVED BY THE LAND AND ENVIRONMENT COURT OF NSW
PROCEEDINGS NO. 2022/384679
DATED: 14/08/2023


WEST ELEVATION



mackenzie architects international

4/3 THE POSTERN
 Castlereag NSW 2068
 Phone: (02) 9967 9966
 Fax: (02) 9967 9977
 www.mainternational.com.au
 info@mainternational.com.au

Nominated Architect No.6033
 ABN 76 091 107 201
 ACN 091107201

 

LEGEND
 DO NOT SCALE DRAWINGS
 VERIFY ALL DIMENSIONS ON SITE BEFORE COMMENCING WORK

COPYRIGHT
 Mackenzie Architects International is the owner of the copyright subsisting in these drawings, plans, designs and specifications. They must not be used, reproduced or copied in whole or part without prior written consent of Mackenzie Architects International.

AMENDMENTS			
REV.	DESCRIPTION	BY	DATE
E	S34	J.E	22.06.2023
F	S34	S.K	03.07.2023
G	S34	J.E	04.07.2023


PROJECT NORTH

MULTI RESIDENTIAL DEVELOPMENT PROJECT
3 Gondola Rd North Narrabeen NSW
2101 Australia
 PROJECT NO. 22/14

DRAWING: SOUTH + WEST ELEVATIONS			
DRAWN BY	SCALE:	DRAWING NO.:	ISSUE:
J.E	1:200@A3	A2001	G
CHECKED BY			
D.M			

LEGEND

- - - SITE BOUNDARY
- - - EXISTING BLDG

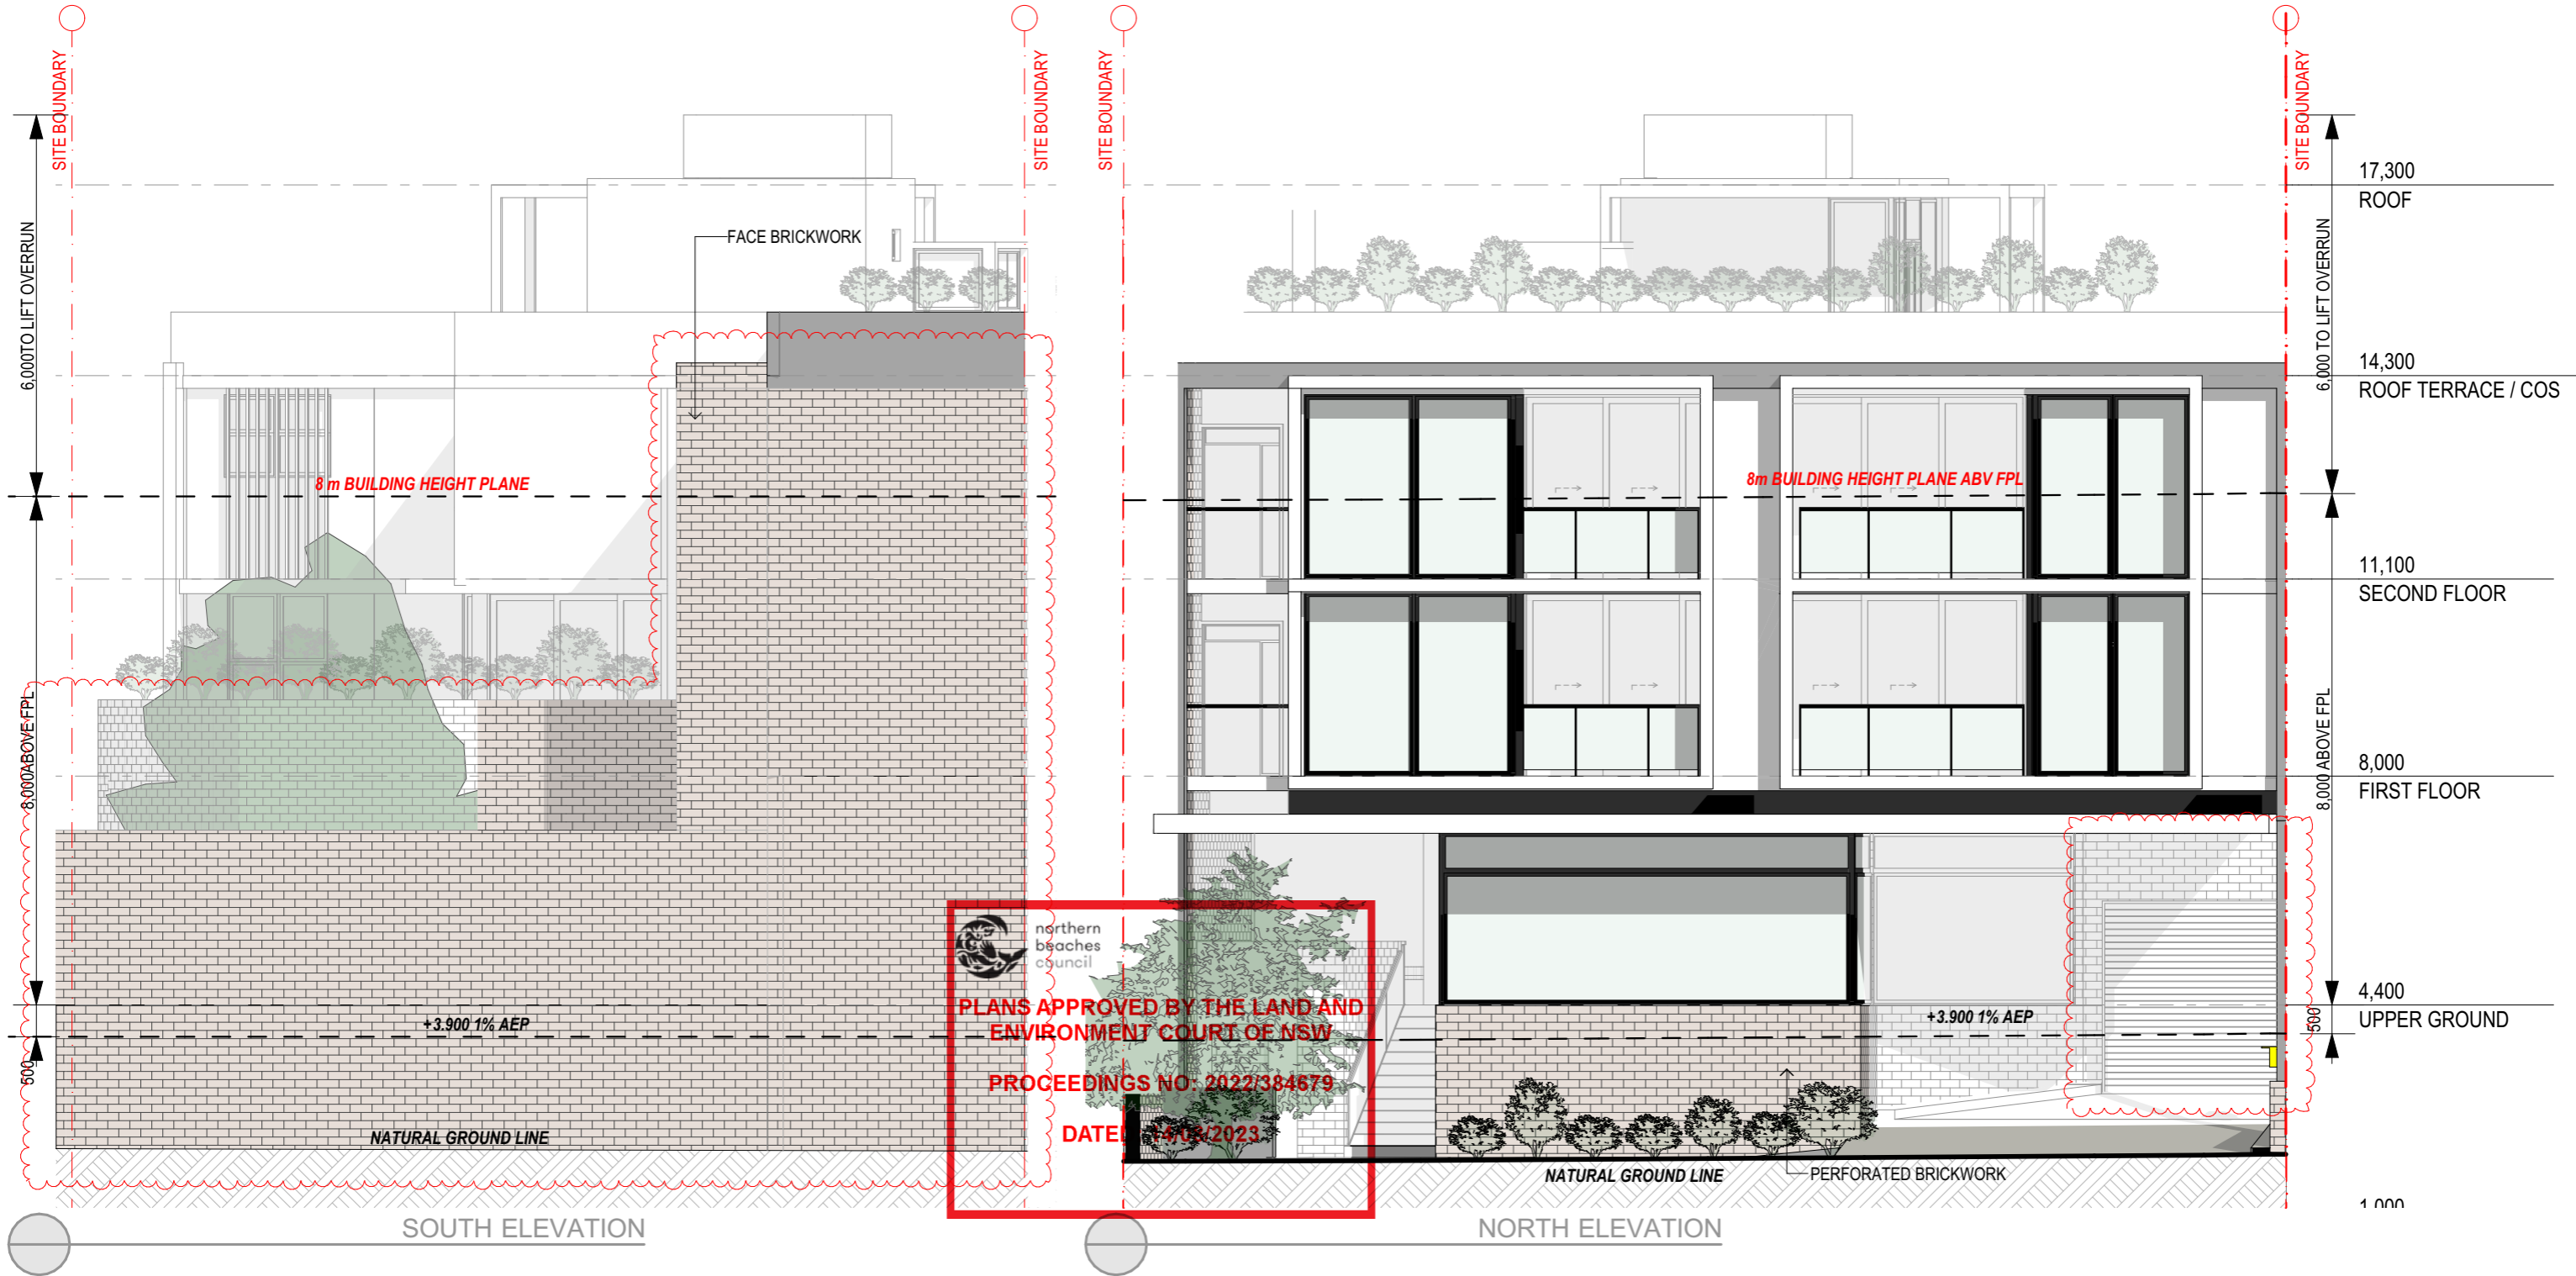



PLANS APPROVED BY THE LAND AND ENVIRONMENT COURT OF NSW
PROCEEDINGS NO: 2022/384679
DATE: 14/03/2023



**mackenzie
architects
international**


4/3 THE POSTERN
 Castlecrag NSW 2068
 Phone: (02) 9967 9966
 Fax: (02) 9967 9977
 www.mainternational.com.au
 info@mainternational.com.au

0 1 2 3 4 5
LEGEND
 DO NOT SCALE DRAWINGS
 VERIFY ALL DIMENSIONS ON SITE BEFORE COMMENCING WORK
COPYRIGHT
 Mackenzie Architects International is the owner of the copyright subsisting in these drawings, plans, designs and specifications. They must not be used, reproduced or copied in whole or part without prior written consent of Mackenzie Architects International.

AMENDMENTS			
REV.	DESCRIPTION	BY	DATE
E	S34	J.E	22.06.2023
F	S34	S.K	03.07.2023
G	S34	J.E	04.07.2023

MULTI RESIDENTIAL DEVELOPMENT PROJECT
 3 Gondola Rd North Narrabeen NSW
 2101 Australia
 PROJECT NO.
 22/14

DRAWING: NORTH + SOUTH ELEVATIONS			
DRAWN BY	SCALE:	DRAWING NO.:	ISSUE:
J.E	1:100@A3	A2002	G
CHECKED BY			
D.M			

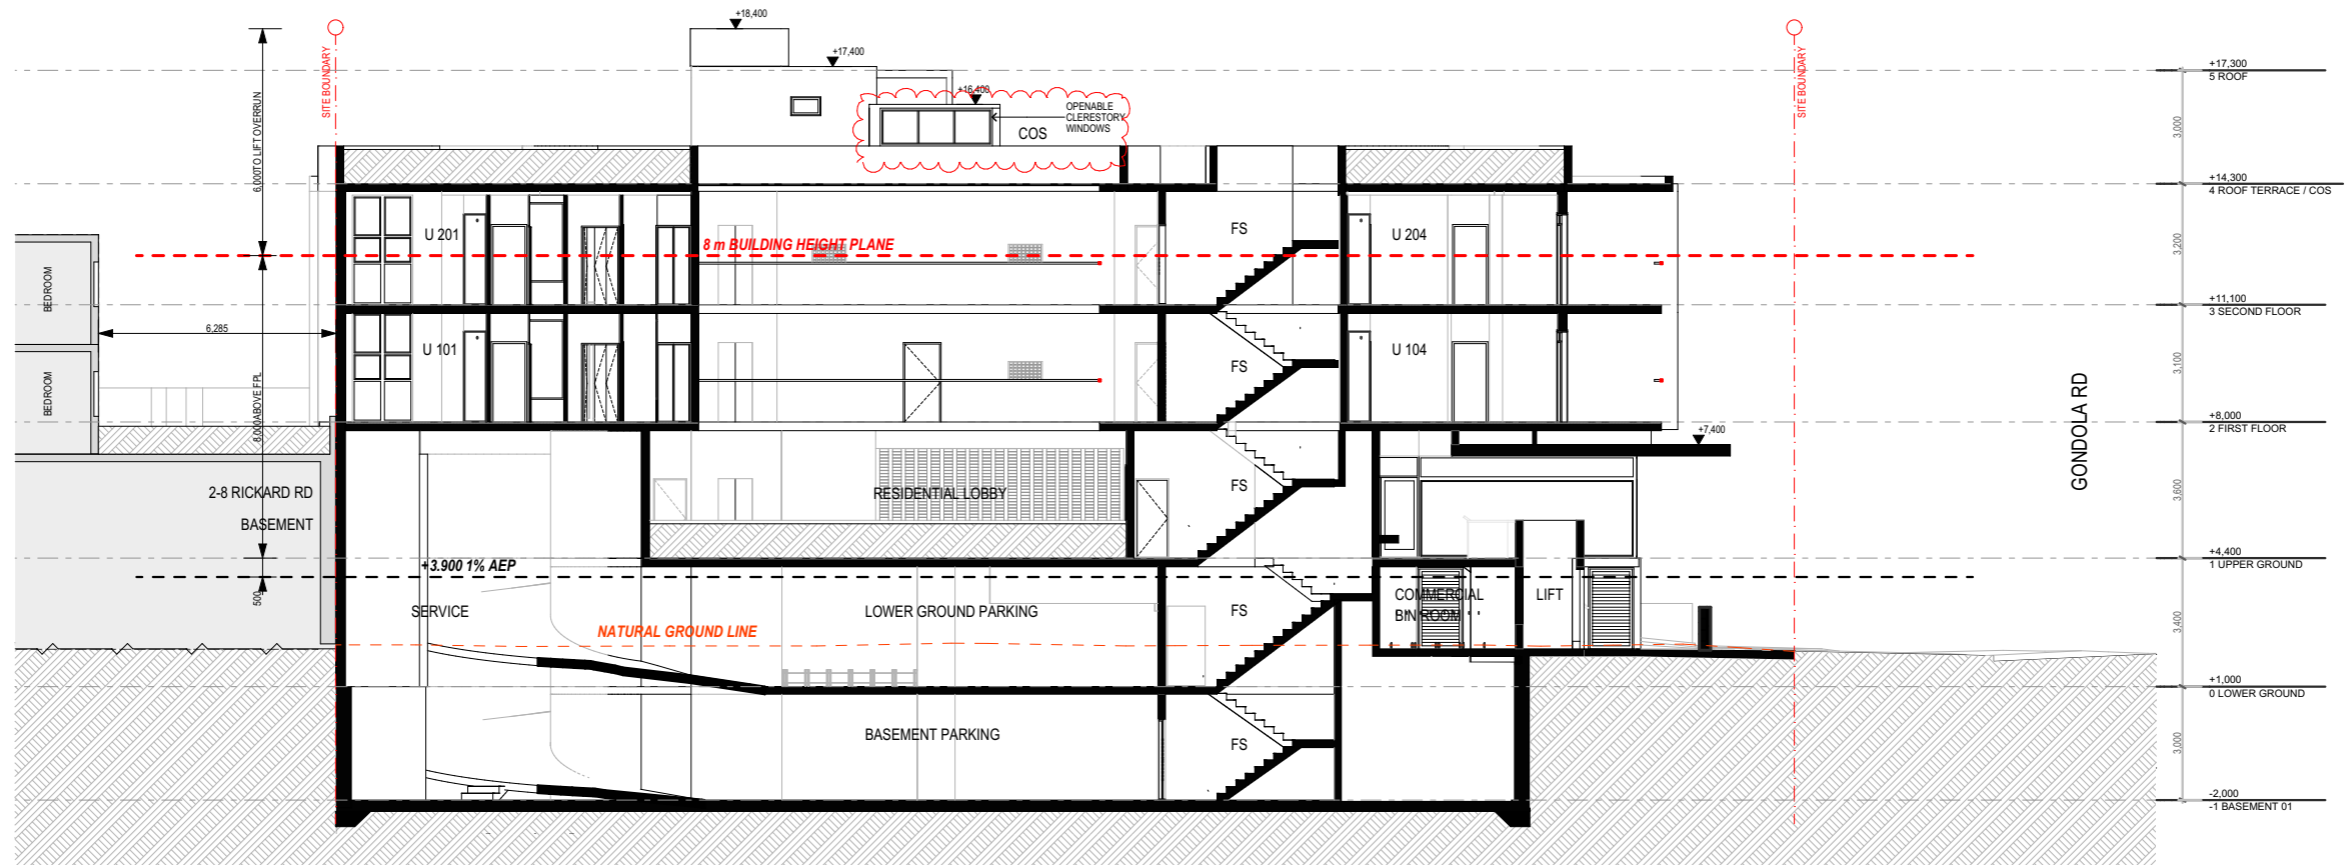

SECTION A



PLANS APPROVED BY THE LAND AND ENVIRONMENT COURT OF NSW

PROCEEDINGS NO: 2022/384679


DATED: 14/08/2023



**mackenzie
architects
international**

4/3 THE POSTERN
Castlecrag NSW 2068
Phone: (02) 9967 9966
Fax: (02) 9967 9977
www.mainternational.com.au
info@mainternational.com.au

Nominated Architect No.6033
ABN 76 091 107 201
ACN 091107201

 

LEGEND
DO NOT SCALE DRAWINGS
VERIFY ALL DIMENSIONS ON SITE BEFORE COMMENCING WORK
COPYRIGHT
Mackenzie Architects International is the owner of the copyright subsisting in these drawings, plans, designs and specifications. They must not be used, reproduced or copied in whole or part without prior written consent of Mackenzie Architects International.

AMENDMENTS			
REV.	DESCRIPTION	BY	DATE
D	S34	J.E	13.06.2023
E	S34	J.E	22.06.2023
F	S34	S.K	03.07.2023

MULTI RESIDENTIAL DEVELOPMENT
PROJECT
3 Gondola Rd North Narrabeen NSW
2101 Australia
PROJECT NO.
22/14


DRAWING:
SECTION A

DRAWN BY
J.E
CHECKED BY
D.M

SCALE:
1:200@A3

DRAWING NO.:
A2100

ISSUE:
F

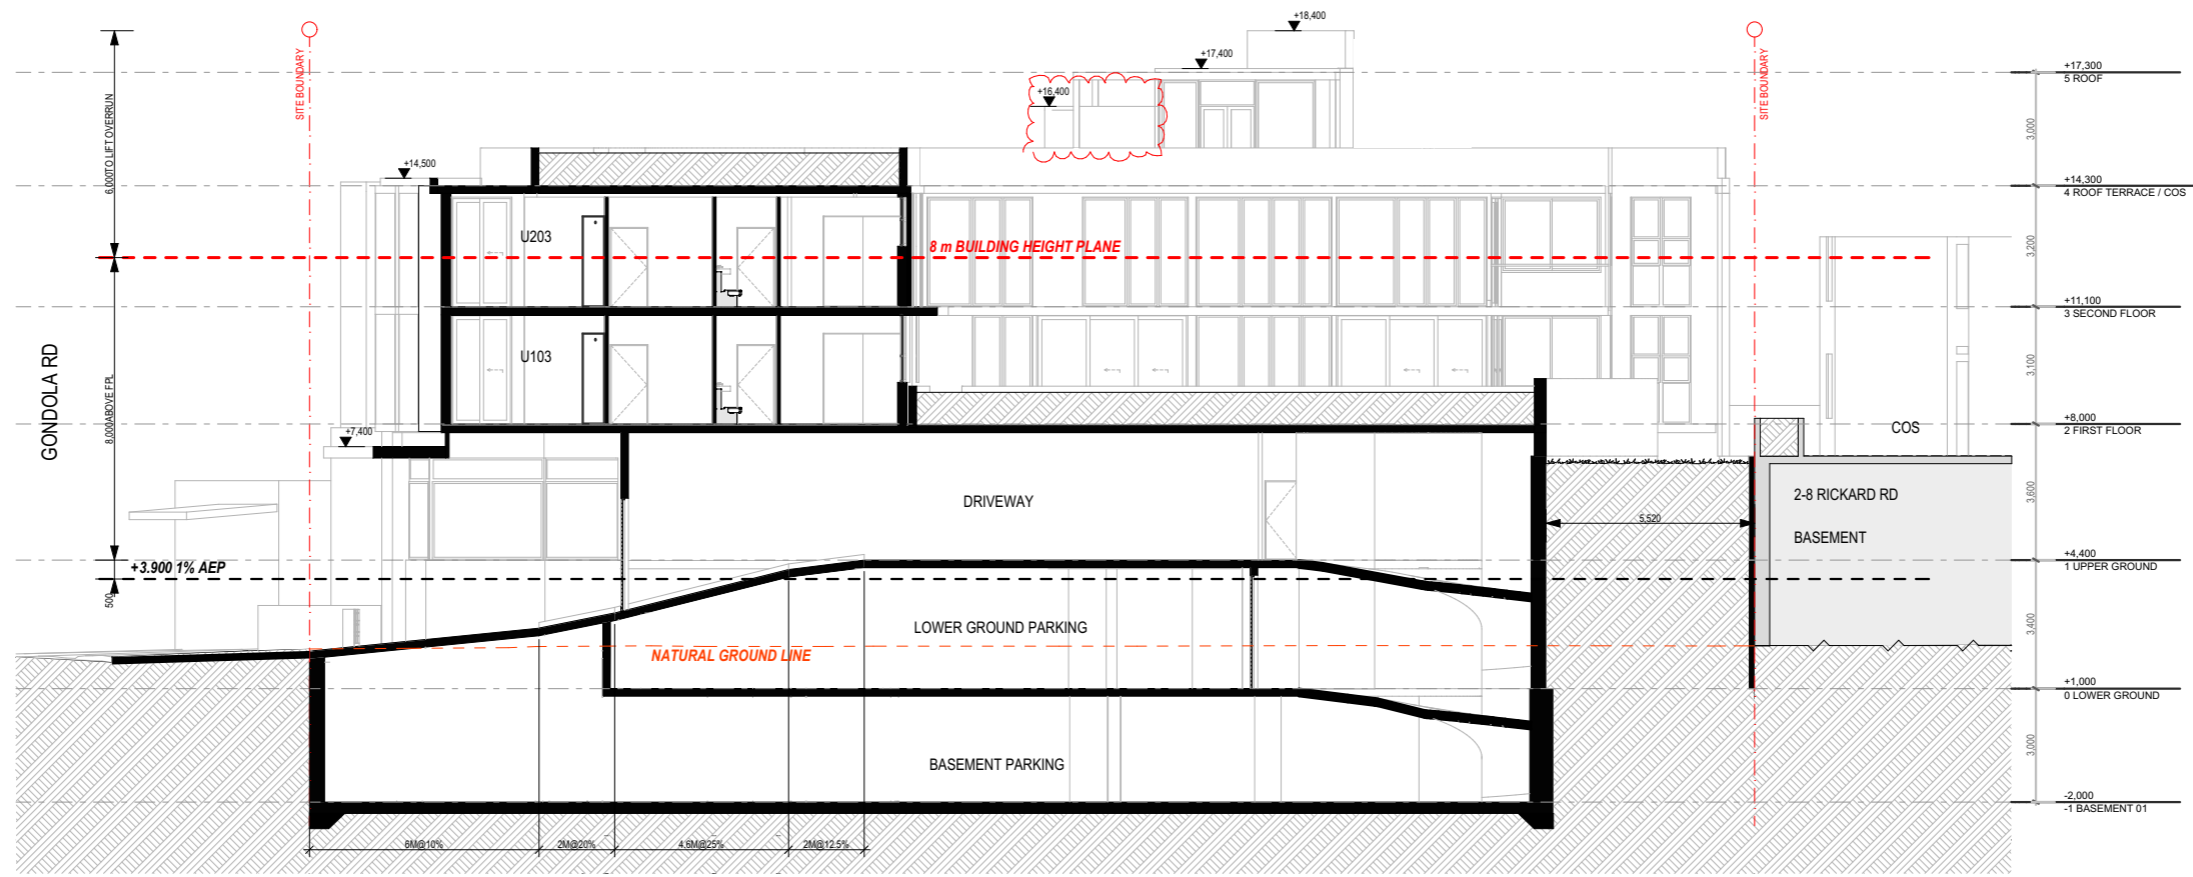

SECTION B



PLANS APPROVED BY THE LAND AND ENVIRONMENT COURT OF NSW

PROCEEDINGS NO: 2022/384679


DATED: 14/08/2023



**mackenzie
architects
international**

4/3 THE POSTERN
Castlecrag NSW 2068
Phone: (02) 9967 9966
Fax: (02) 9967 9977
www.mainternational.com.au
info@mainternational.com.au

Nominated Architect No 6033
ABN 76 091 107 201
ACN 091107201

 

LEGEND
DO NOT SCALE DRAWINGS
VERIFY ALL DIMENSIONS ON SITE BEFORE COMMENCING WORK

COPYRIGHT
Mackenzie Architects International is the owner of the copyright subsisting in these drawings, plans, designs and specifications. They must not be used, reproduced or copied in whole or part without prior written consent of Mackenzie Architects International.

AMENDMENTS			
REV.	DESCRIPTION	BY	DATE
E	S34	J.E	22.06.2023
F	S34	S.K	03.07.2023
G	S34	J.E	04.07.2023

MULTI RESIDENTIAL DEVELOPMENT
PROJECT
3 Gondola Rd North Narrabeen NSW
2101 Australia
PROJECT NO.
22/14


DRAWING:
SECTION B

DRAWN BY
J.E
CHECKED BY
D.M

SCALE:
1:200@A3

DRAWING NO.:
A2101

ISSUE:
G

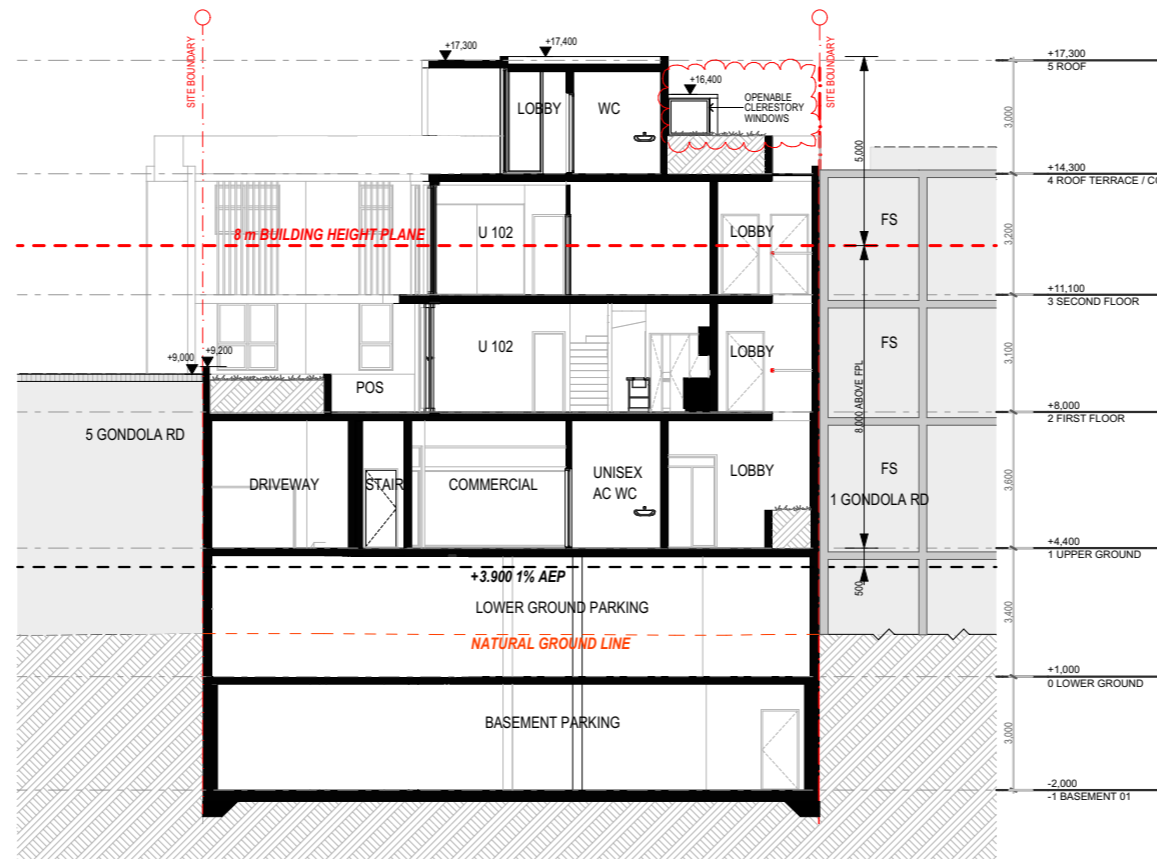

SECTION C


 northern beaches council
PLANS APPROVED BY THE LAND AND ENVIRONMENT COURT OF NSW
PROCEEDINGS NO: 2022/384679
DATED: 14/08/2023



mackenzie architects
 international


4/3 THE POSTERN
 Castlecrag NSW 2068
 Phone: (02) 9967 9966
 Fax: (02) 9967 9977
 www.mainternational.com.au
 info@mainternational.com.au

Nominated Architect No.6033
 ABN 76 091 107 201
 ACN 091107201
LEGEND
 DO NOT SCALE DRAWINGS
 VERIFY ALL DIMENSIONS ON SITE BEFORE COMMENCING WORK
COPYRIGHT
 Mackenzie Architects International is the owner of the copyright subsisting in these drawings, plans, designs and specifications. They must not be used, reproduced or copied in whole or part without prior written consent of Mackenzie Architects International.


AMENDMENTS			
REV.	DESCRIPTION	BY	DATE
D	S34	J.E	13.06.2023
E	S34	J.E	22.06.2023
F	S34	S.K	03.07.2023

MULTI RESIDENTIAL DEVELOPMENT
 PROJECT
3 Gondola Rd North Narrabeen NSW
2101 Australia
 PROJECT NO.
22/14


DRAWING: SECTION C			
DRAWN BY	SCALE:	DRAWING NO.:	ISSUE:
J.E	1:200@A3	A2102	F
CHECKED BY			
D.M			

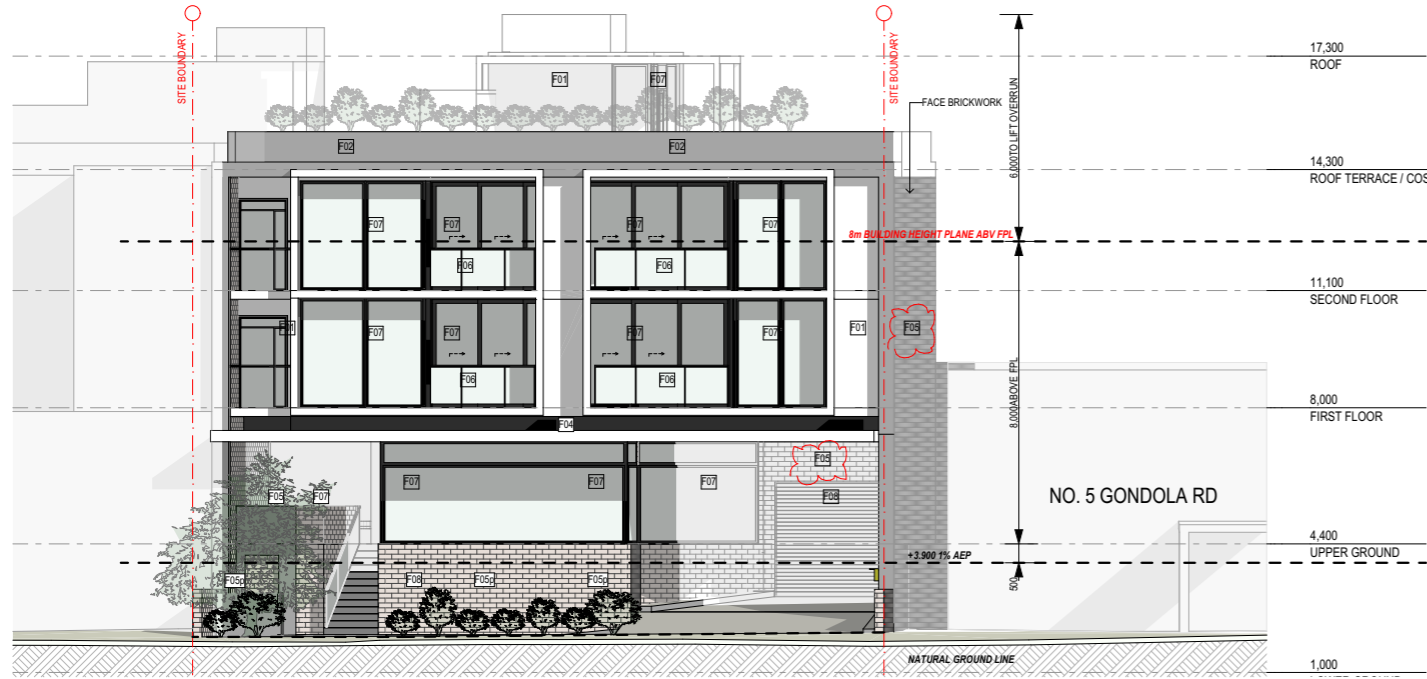

NORTH (STREET) ELEVATION

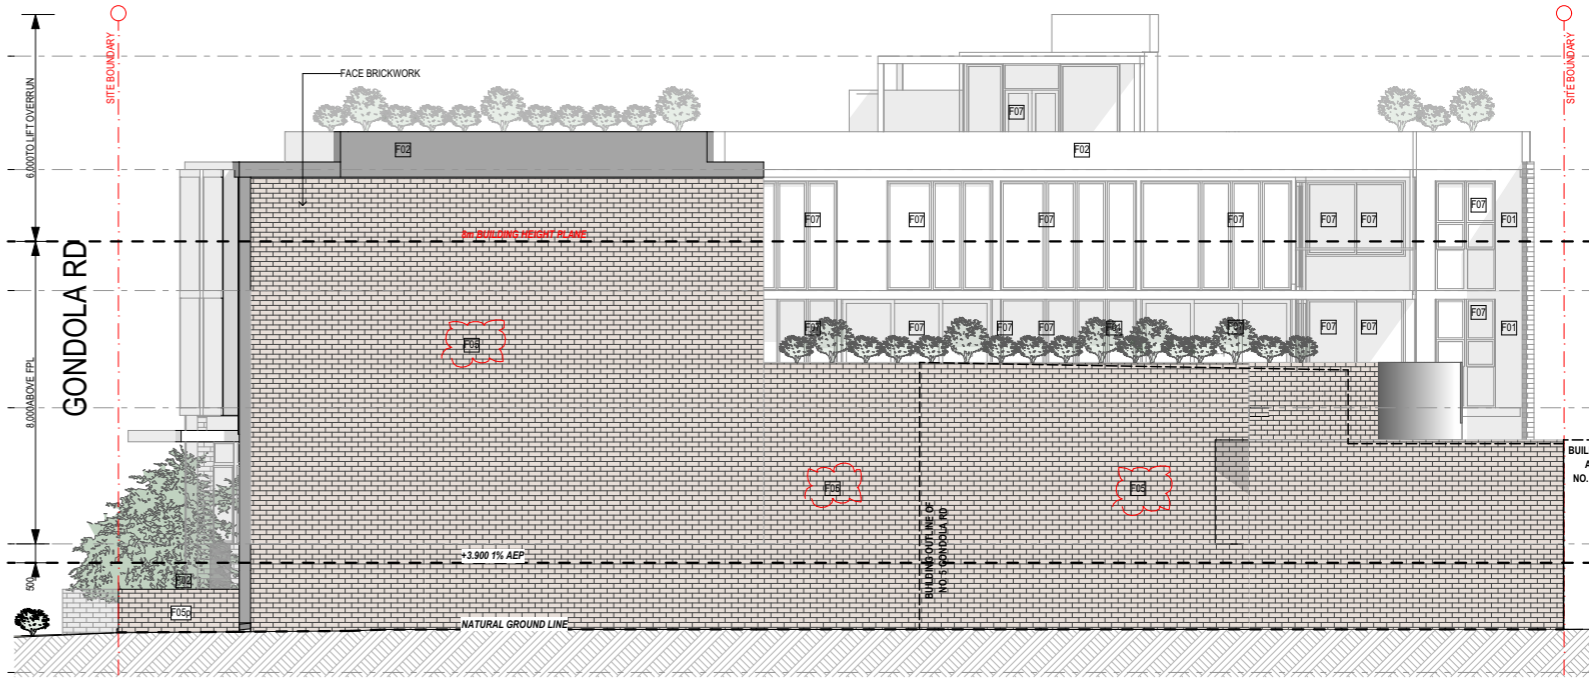


WEST ELEVATION

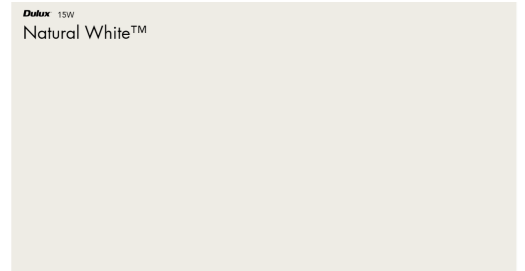

F01 : RENDERED PAINTED WALL WITH WHITE SHADE FINISH
EQ. DULUX ACRATEX NATURAL WHITE



F05 : BRICK WALL EQ. BOWRAL 50 SIMMENTAL SILVER
F05p : PERFORATED BRICK WALL

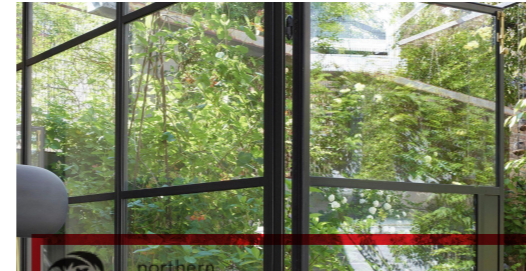


F07 : CLEAR GLASS WITH POWDERCOATED ALUM. FRAME
EQ. DULUX COLORBOND MONUMENT


PLANS APPROVED BY THE LAND AND ENVIRONMENT COURT OF NSW




F06 : CLEAR GLAZED POWDERCOATED METAL BALUSTRADE
EQ. DULUX COLORBOND MONUMENT

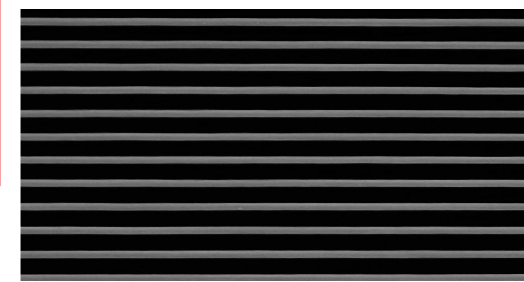

F08 : METAL SHUTTER / PERGOLA POWDERCOATED
EQ. DULUX COLORBOND MONUMENT

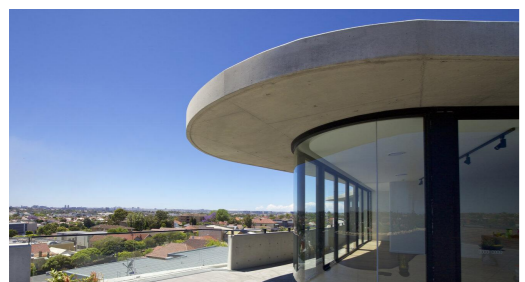

F02 : OFF-FORM CONCRETE WITH WHITE SKIM COAT FINISH

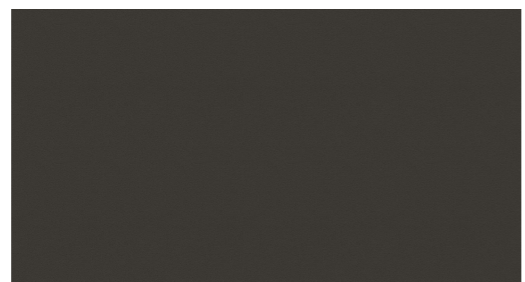

F04 : FC SHEET WITH DARK CHARCOAL PAINT FINISH
EQ. DULUX COLORBOND MONUMENT



**mackenzie
architects
international**

4/3 THE POSTERN
Castlecrag NSW 2068
Phone: (02) 9967 9966
Fax: (02) 9967 9977
www.mainternational.com.au
info@mainternational.com.au
Nominated Architect No.6033
ABN 76 091 107 201
ACN 091107201


LEGEND
DO NOT SCALE DRAWINGS
VERIFY ALL DIMENSIONS ON SITE BEFORE COMMENCING WORK
COPYRIGHT
Mackenzie Architects International is the owner of the copyright subsisting in these drawings, plans, designs and specifications. They must not be used, reproduced or copied in whole or part without prior written consent of Mackenzie Architects International.

AMENDMENTS			
REV.	DESCRIPTION	BY	DATE
E	S34	J.E	22.06.2023
F	S34	S.K	03.07.2023
G	S34	J.E	04.07.2023

PROJECT NORTH
MULTI RESIDENTIAL DEVELOPMENT
PROJECT
3 Gondola Rd North Narrabeen NSW
2101 Australia
PROJECT NO.
22/14

DRAWING: FINISHES SCHEDULE			
DRAWN BY	SCALE:	DRAWING NO.:	ISSUE:
J.E	@A3	A3006	G
CHECKED BY			
D.M			


LHD SILVER LEVEL UNITS	
UNIT No.	
U103 (s) (a)	
U203 (s) (a)	

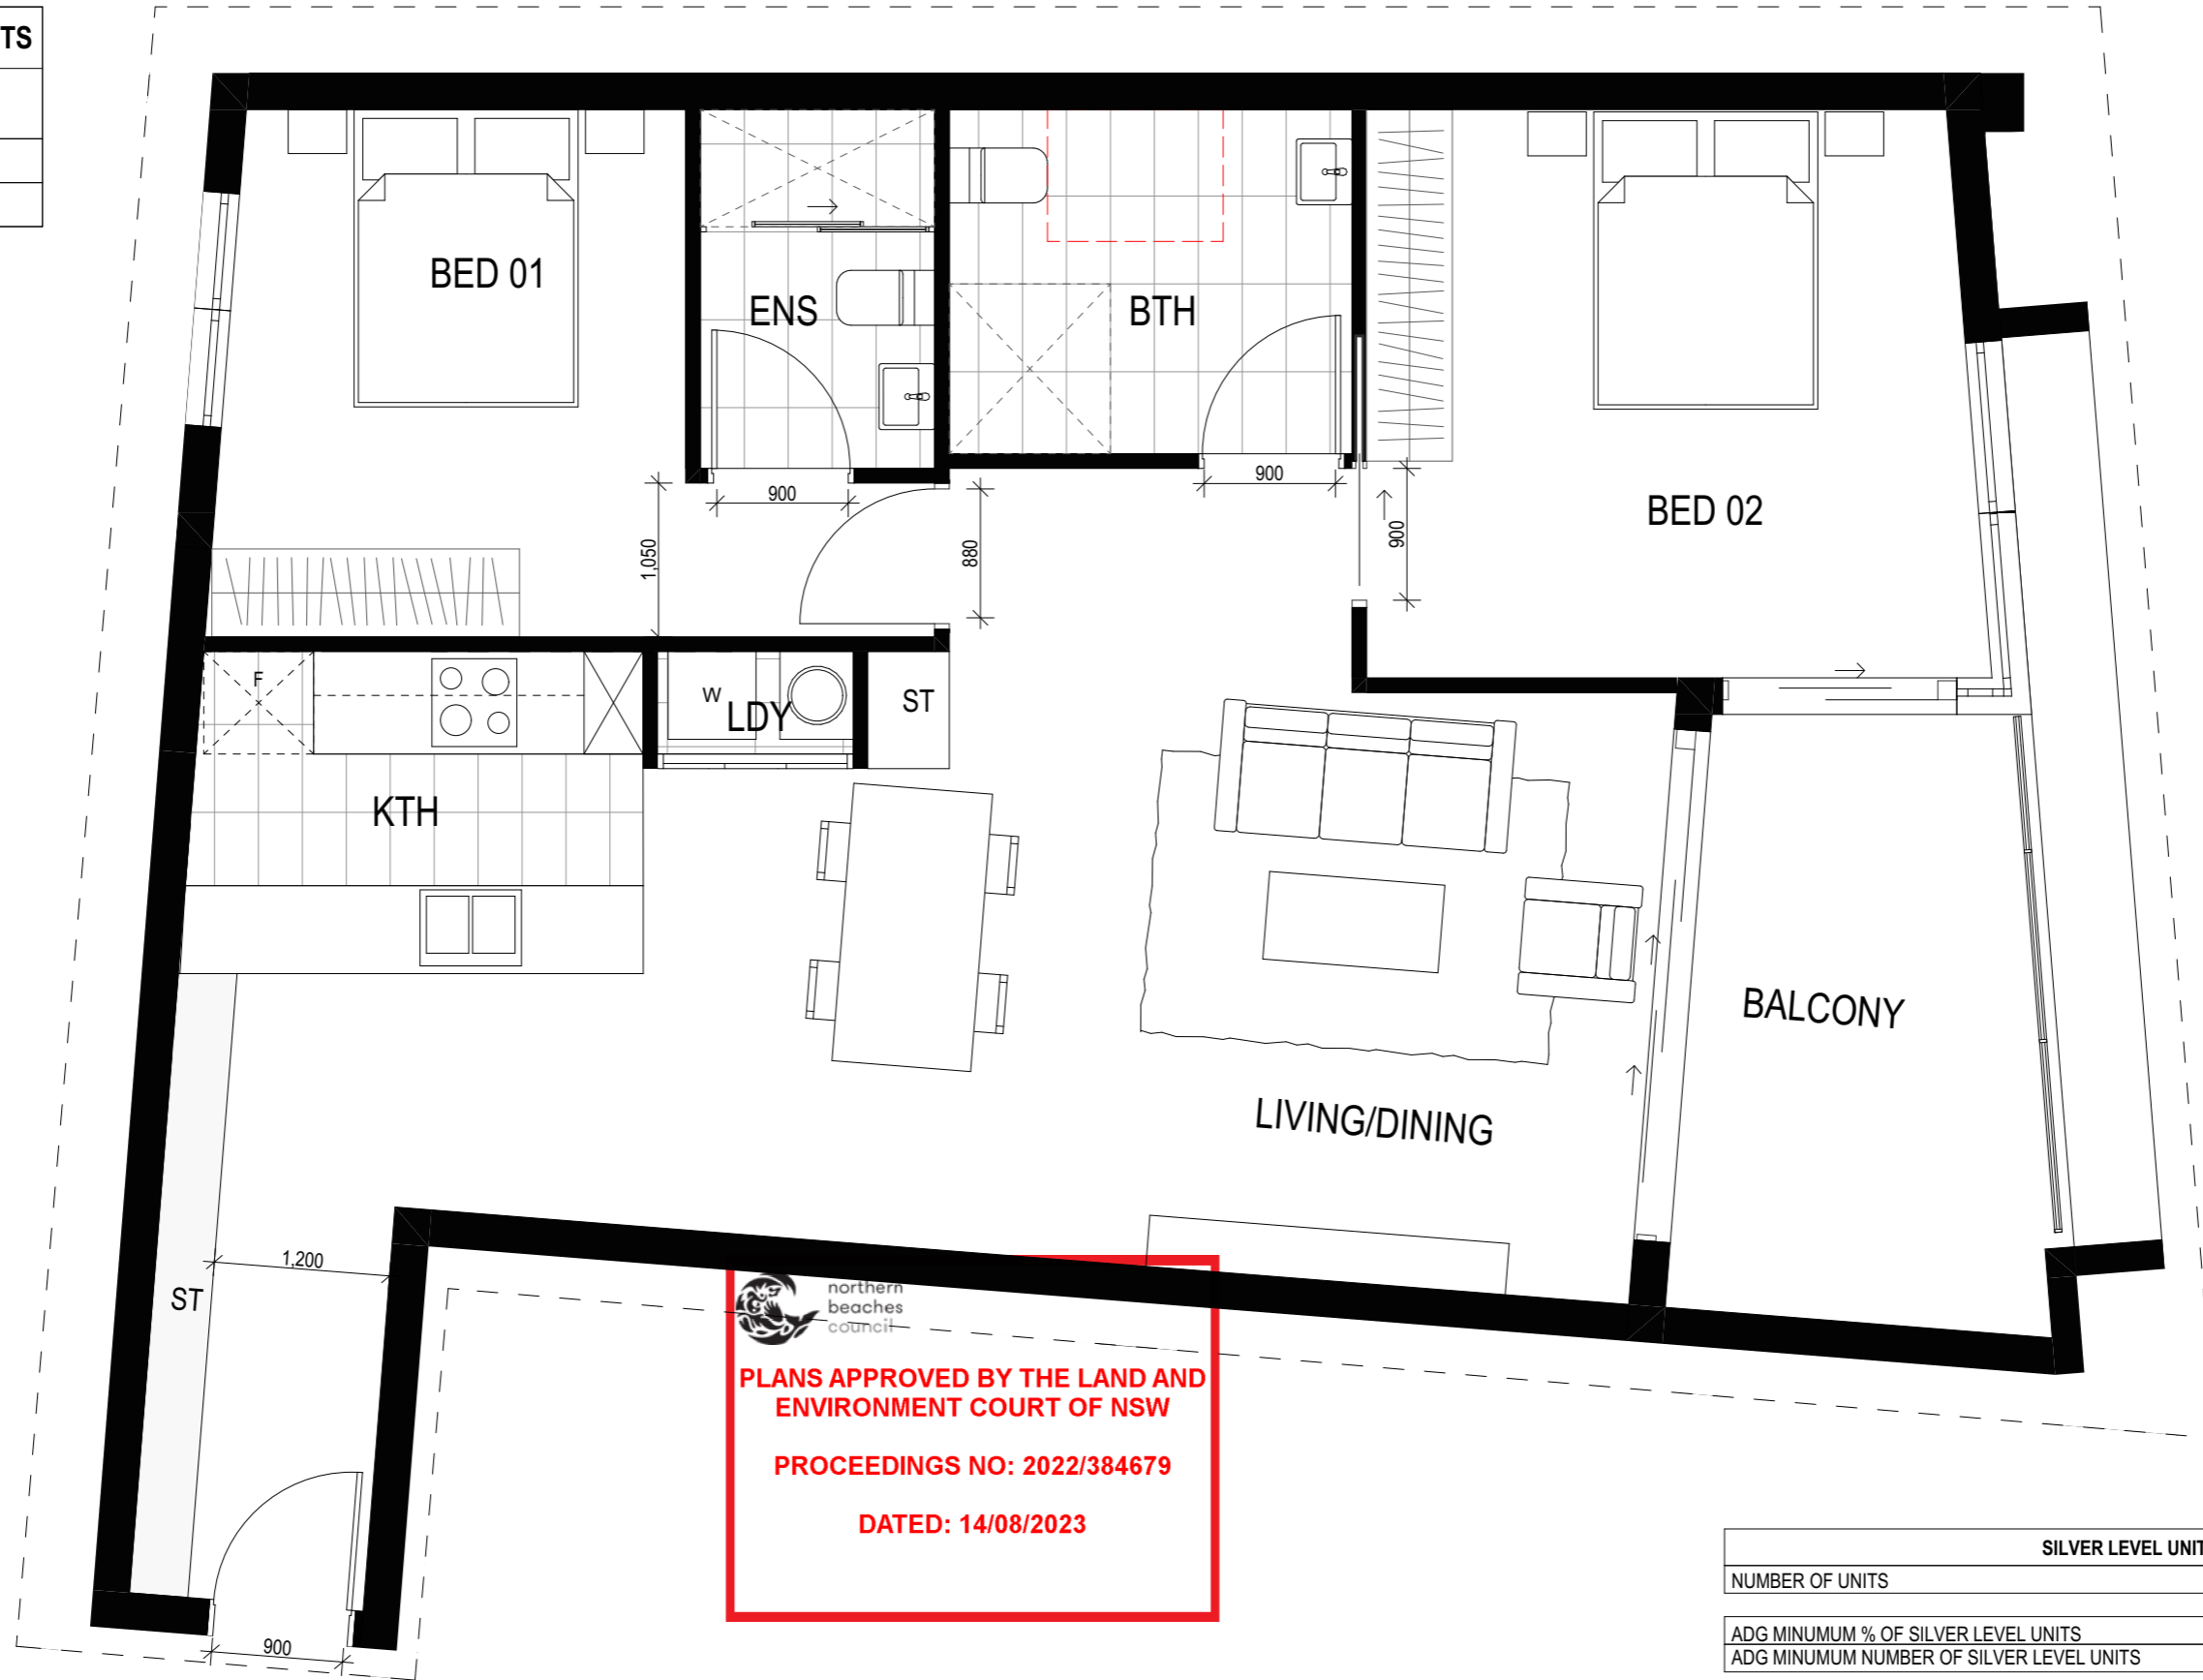



PLANS APPROVED BY THE LAND AND ENVIRONMENT COURT OF NSW
PROCEEDINGS NO: 2022/384679
DATED: 14/08/2023

SILVER LEVEL UNIT LAYOUTS	
NUMBER OF UNITS	7
ADG MINIMUM % OF SILVER LEVEL UNITS	20%
ADG MINIMUM NUMBER OF SILVER LEVEL UNITS	1.2
PROPOSED % OF SILVER LEVEL UNITS	29%
PROPOSED NUMBER OF SILVER LEVEL UNITS	2

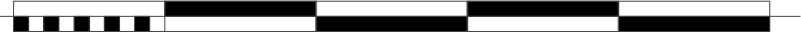

mackenzie architects international

4/3 THE POSTERN
 Castlereag NSW 2068
 Phone: (02) 9967 9966
 Fax: (02) 9967 9977
 www.mainternational.com.au
 info@mainternational.com.au

LEGEND
 DO NOT SCALE DRAWINGS
 VERIFY ALL DIMENSIONS ON SITE BEFORE COMMENCING WORK

COPYRIGHT
 Mackenzie Architects International is the owner of the copyright subsisting in these drawings, plans, designs and specifications. They must not be used, reproduced or copied in whole or part without prior written consent of Mackenzie Architects International.

AMENDMENTS			
REV.	DESCRIPTION	BY	DATE
B	S34	J.E	12.05.2023
C	S34	J.E	13.06.2023
D	S34	J.E	22.06.2023




PROJECT NORTH

MULTI RESIDENTIAL DEVELOPMENT
 PROJECT
 3 Gondola Rd North Narrabeen NSW
 2101 Australia
 PROJECT NO.
 22/14

DRAWING: PRE-ADAPTABLE (SILVER)			
DRAWN BY J.E	SCALE: 1:50@A3	DRAWING NO.: A3007	ISSUE: D
CHECKED BY D.M			

ADAPTABLE UNITS	
UNIT No.	
U103 (s) (a)	
U203 (s) (a)	

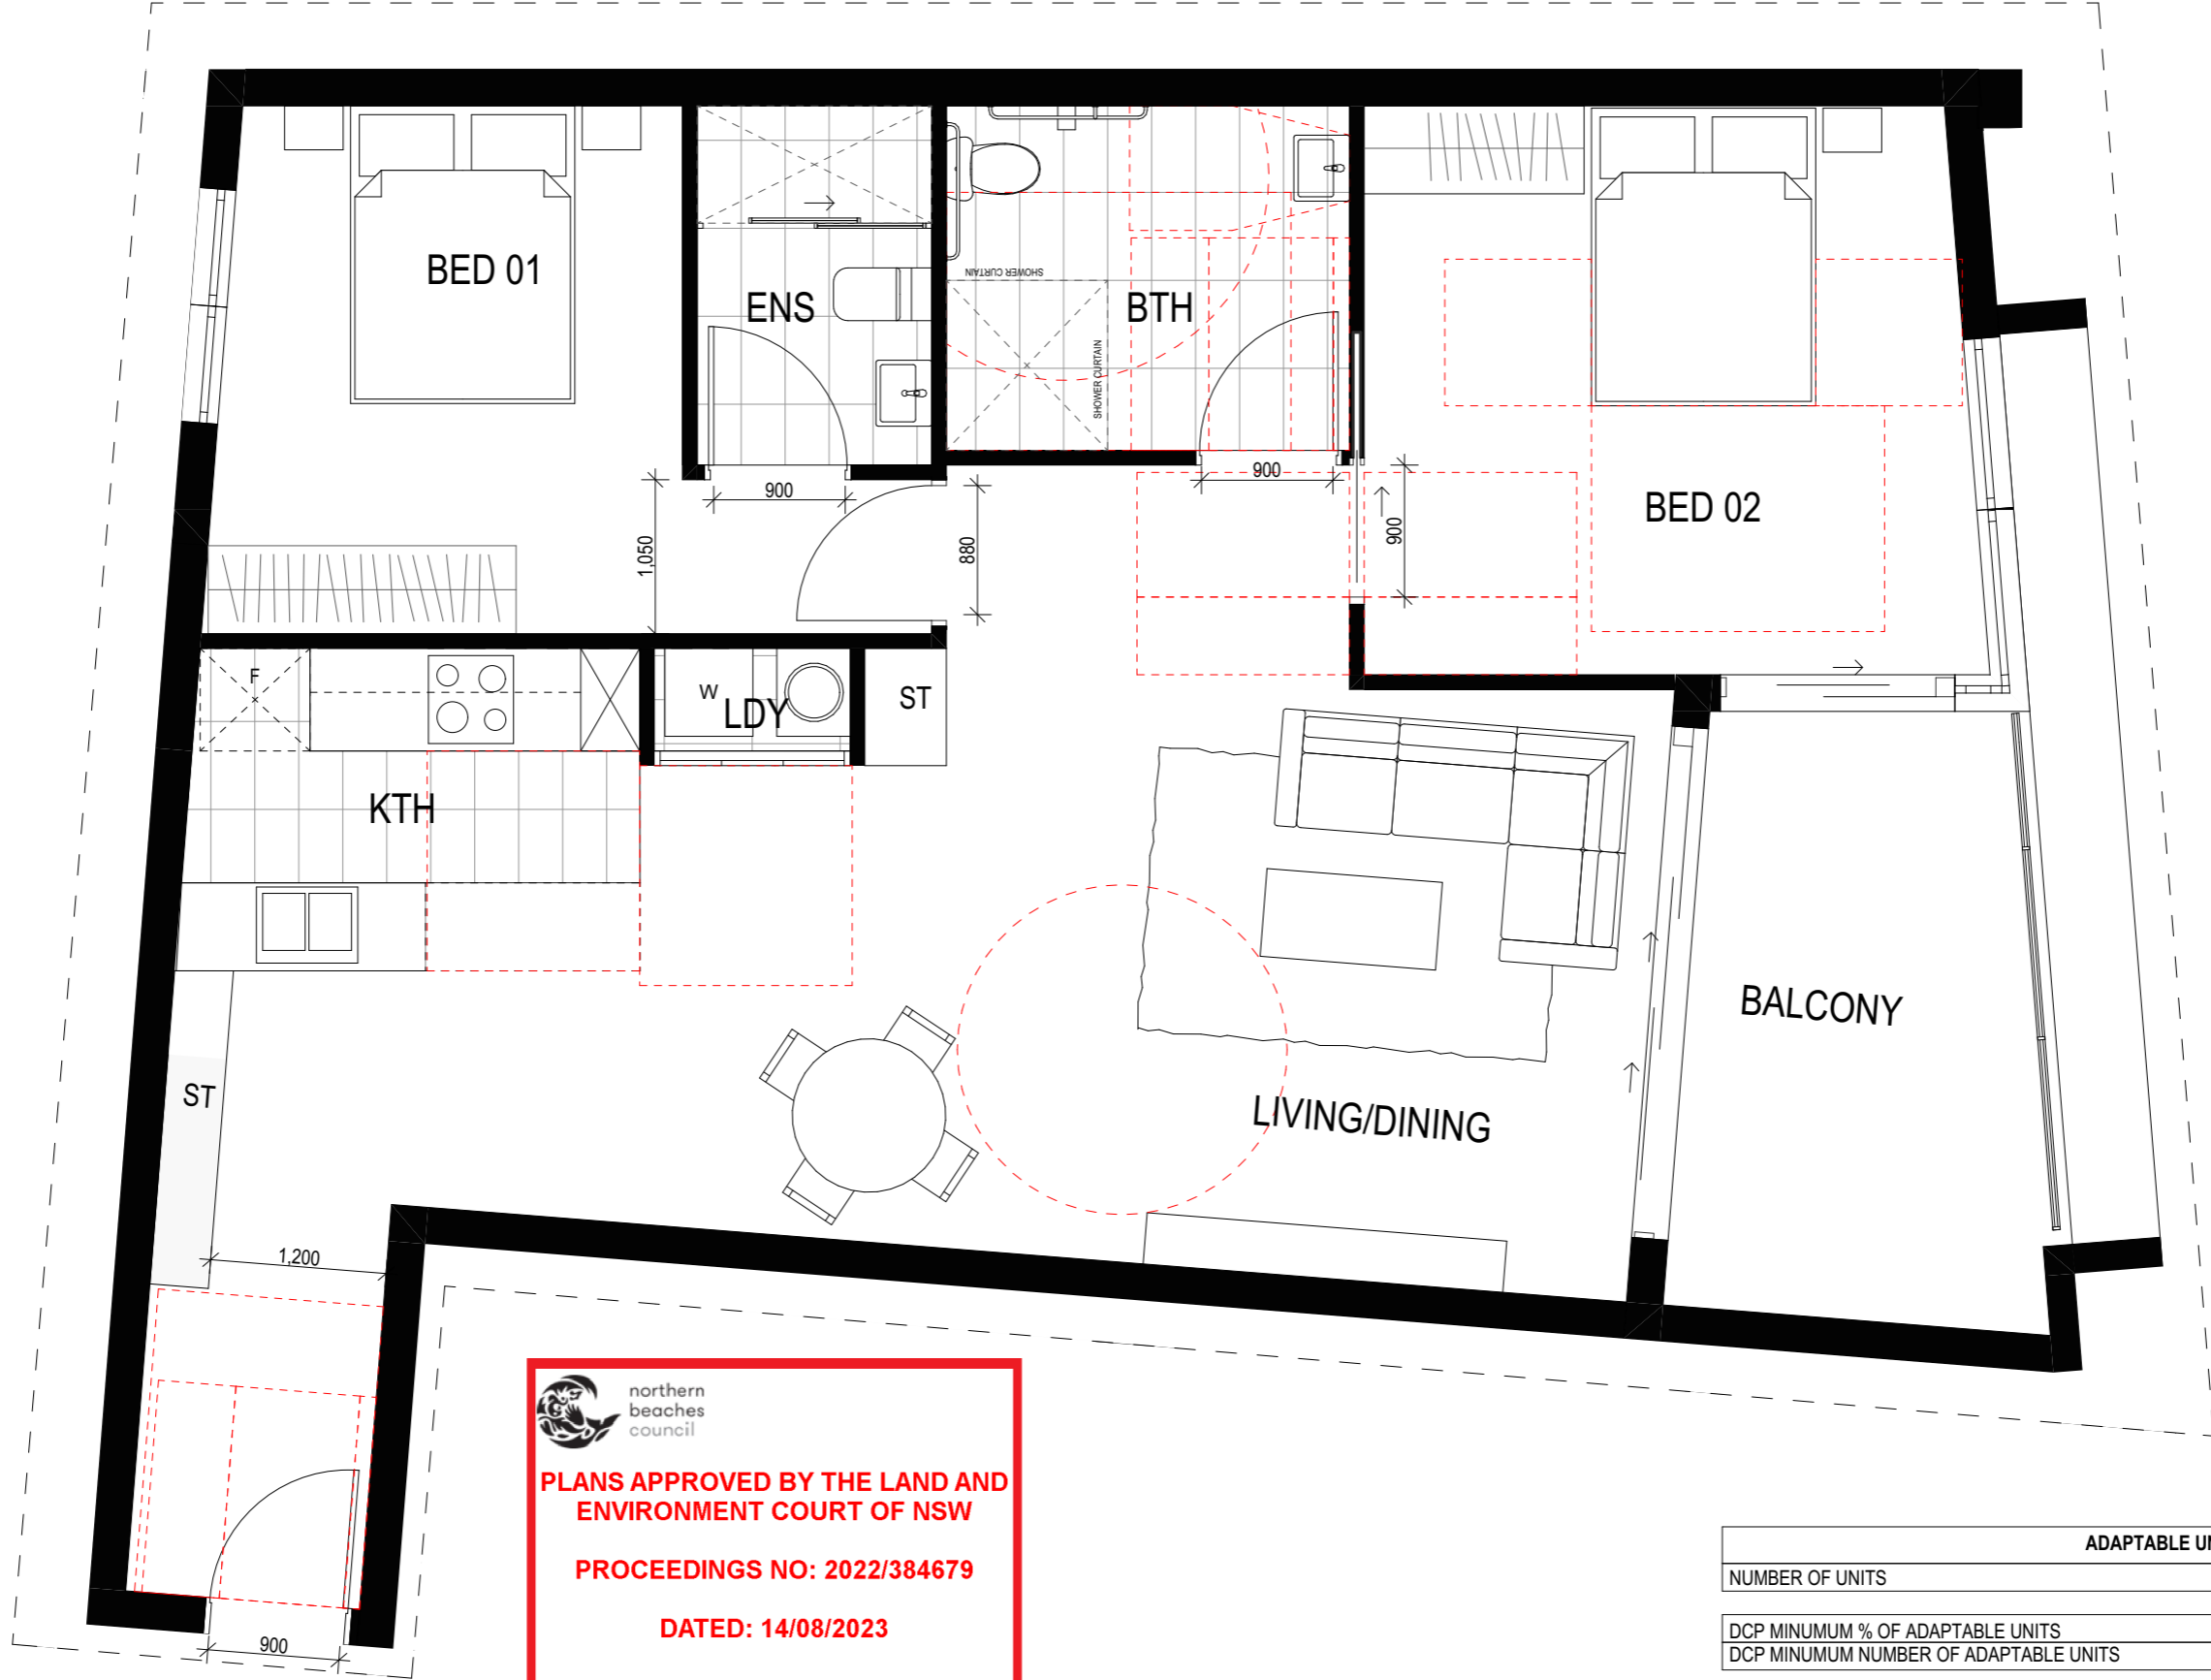


northern beaches council
PLANS APPROVED BY THE LAND AND ENVIRONMENT COURT OF NSW
PROCEEDINGS NO: 2022/384679
DATED: 14/08/2023

ADAPTABLE UNITS	
NUMBER OF UNITS	7
DCP MINIMUM % OF ADAPTABLE UNITS	20%
DCP MINIMUM NUMBER OF ADAPTABLE UNITS	1.4
PROPOSED % OF ADAPTABLE UNITS	29%
PROPOSED NUMBER OF ADAPTABLE UNITS	2




mackenzie architects international

4/3 THE POSTERN
 Castlereag NSW 2068
 Phone: (02) 9967 9966
 Fax: (02) 9967 9977
 www.mainternational.com.au
 info@mainternational.com.au

Nominated Architect No.6033
 ABN 76 091 107 201
 ACN 091107201

LEGEND
 DO NOT SCALE DRAWINGS
 VERIFY ALL DIMENSIONS ON SITE BEFORE COMMENCING WORK
COPYRIGHT
 Mackenzie Architects International is the owner of the copyright subsisting in these drawings, plans, designs and specifications. They must not be used, reproduced or copied in whole or part without prior written consent of Mackenzie Architects International.

AMENDMENTS			
REV.	DESCRIPTION	BY	DATE
B	S34	J.E	12.05.2023
C	S34	J.E	13.06.2023
D	S34	J.E	22.06.2023

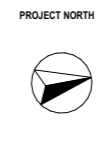

PROJECT NORTH
MULTI RESIDENTIAL DEVELOPMENT
 PROJECT
3 Gondola Rd North Narrabeen NSW
2101 Australia
 PROJECT NO.
22/14

DRAWING: POST-ADAPTABLE LAYOUT			
DRAWN BY J.E	SCALE: 1:50@A3	DRAWING NO.: A3008	ISSUE: D
CHECKED BY D.M			