



ST DAVID AVENUE

FISHER ROAD

BUILDING C

BUILDING B




PACIFIC LODGE EXISTING BUILDING

BUILDING A

CIVIC PARADE


Materials storage during construction. Storage area for waste during demolition

LANDSCAPING LEGEND

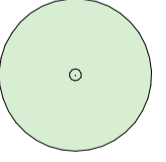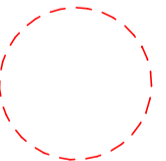-  Existing trees - retained
-  Existing trees - removed
-  Proposed landscaping trees

1 Site Plan
1:250

© ROSE This drawing & the design herein is the property of rose architectural design and shall not be copied nor reproduced in part or in whole without written permission.
Verify all dimensions on site prior to commencement of work. Refer all discrepancies to the Architect for determination. Use figured dimensions in preference to scaling.
DATUM : AHD

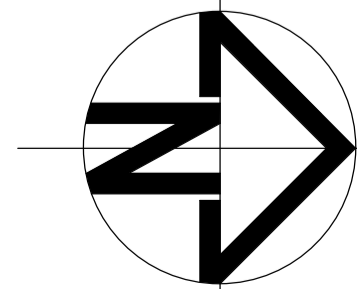

Issue	Description	Date	Issue	Description	Date
A	DEVELOPMENT APPLICATION	03.Sept.18			
B	REFER SCHEDULE	20.Feb.19			
C	REFER SCHEDULE	24.April.19			

rose architectural design

51 Riley Street, Woollahroo, NSW, 2011
T / +61 2 8302 1400
E / admin@rosegroupp.com.au
www.rosegroupp.com.au




Project	PROPOSED MIXED USE DEVELOPMENT	Drawing title	SITE PLAN	Status	DEVELOPMENT APPLICATION
Address	23 Fisher Road, Dee Why Lot 11 D.P.577062	Scale	1:250	Date	APRIL 2019
Client	Hamptons By Rose Pty Ltd	Drawn	RAD	Reviewed	Checked AO
Project No.	1607	Drawing No.	A 1.01	Revision	C

 northern beaches council
THIS PLAN IS TO BE READ IN CONJUNCTION WITH THE CONDITIONS OF DEVELOPMENT CONSENT
DA2018/1574


BUILDING A

PACIFIC LODGE

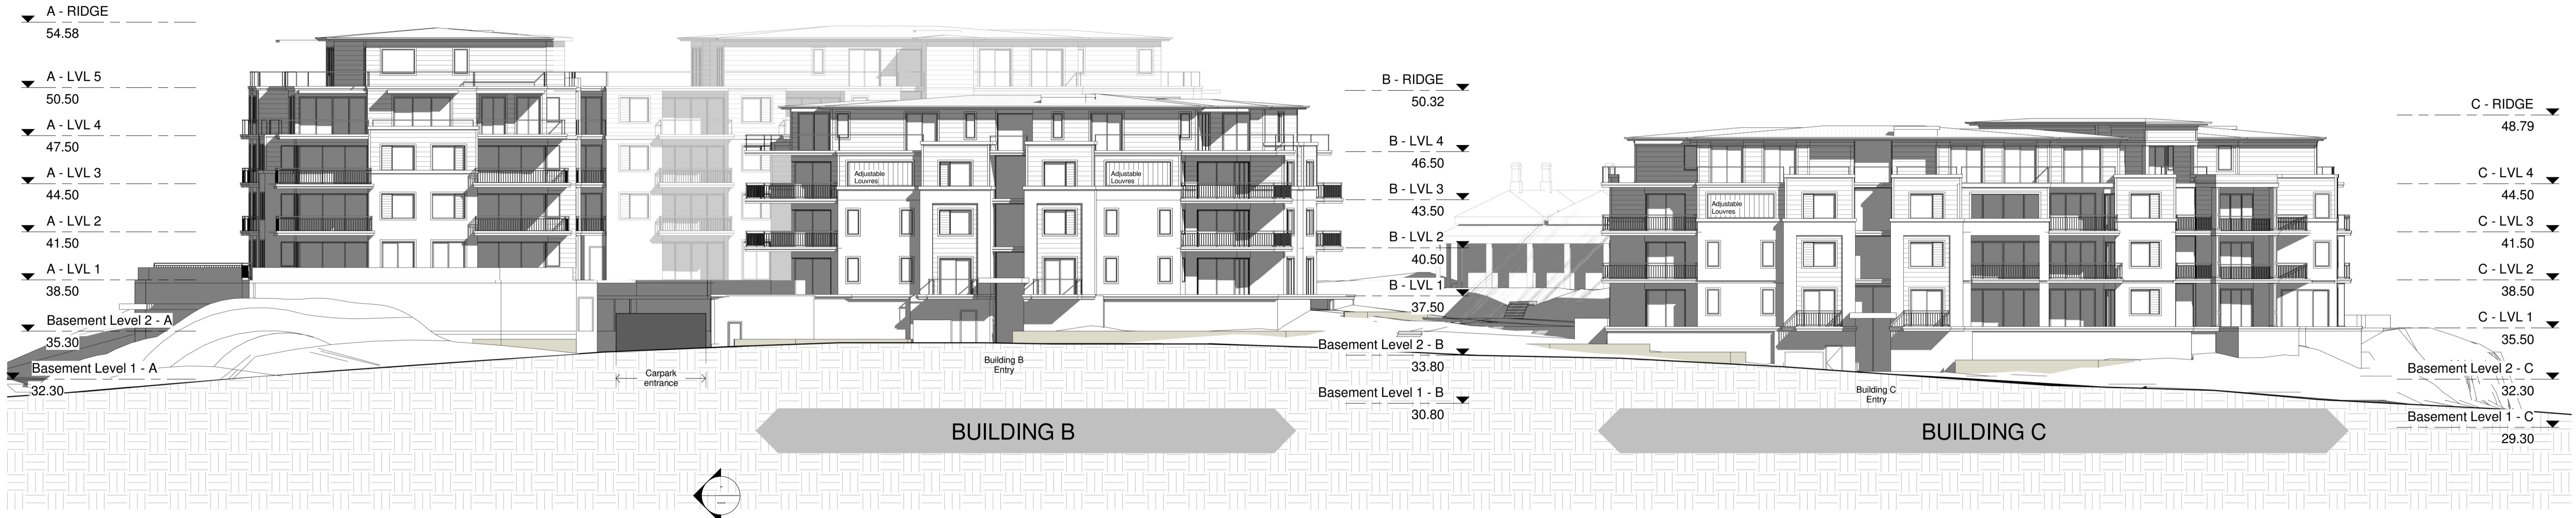

1 West Elevation (No trees)
1:200


BUILDING A

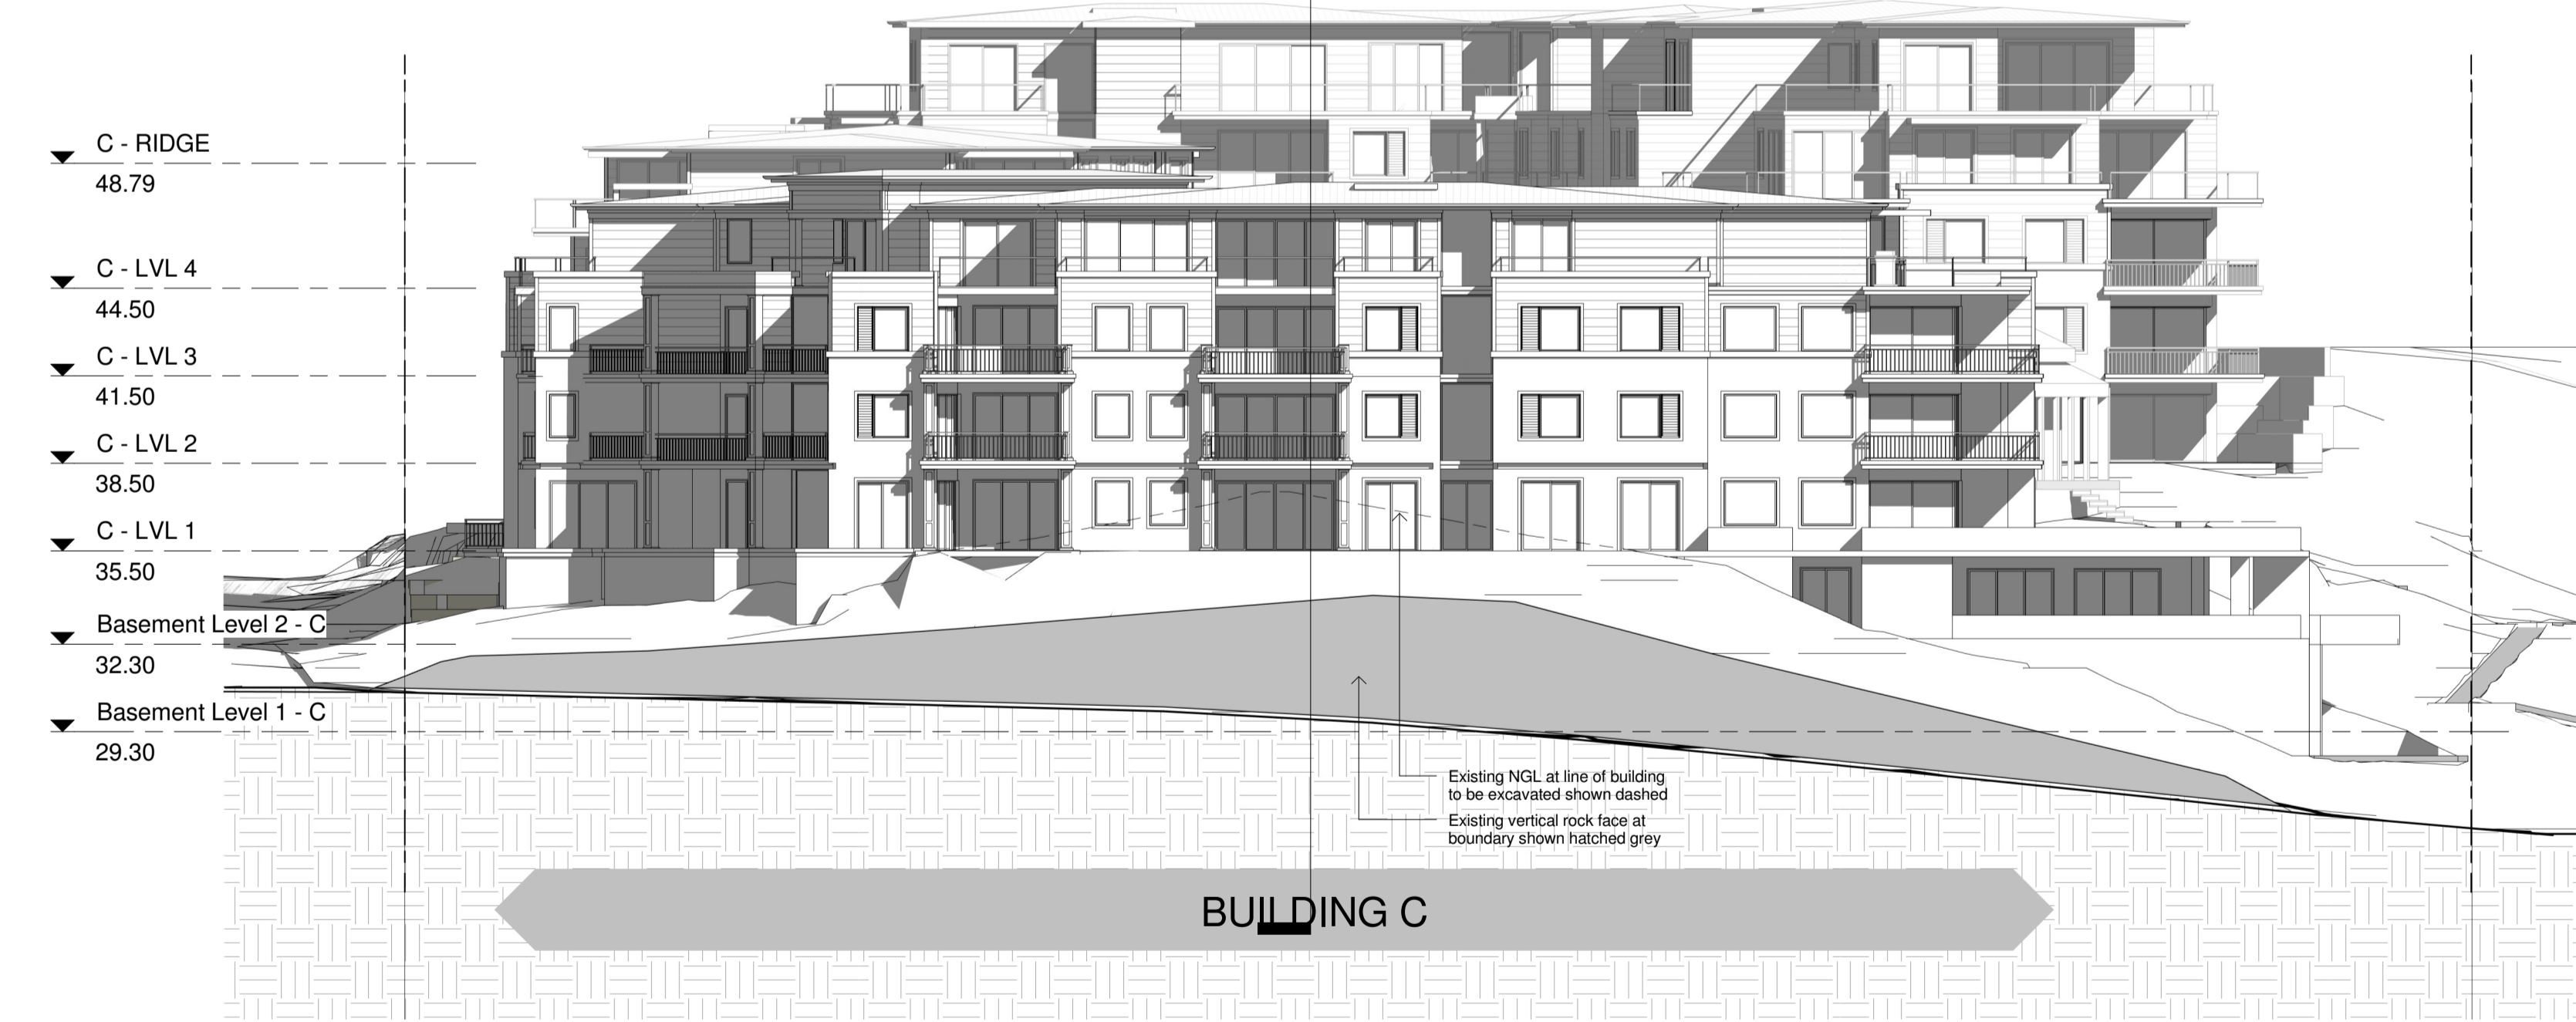

2 South Elevation (No trees)
1:200

THIS PLAN IS TO BE READ IN CONJUNCTION WITH THE CONDITIONS OF DEVELOPMENT CONSENT
DA2018/1574

© ROSE This drawing & the design herein is the property of rose architectural design and shall not be copied nor reproduced in part or in whole without written permission.
Verify all dimensions on site prior to commencement of work. Refer all discrepancies to the Architect for determination. Use figured dimensions in preference to scaling.
DATUM : AHD

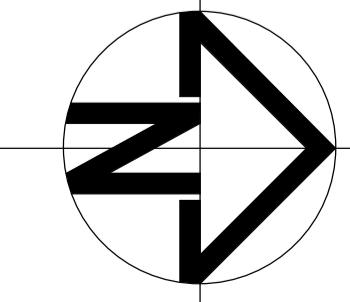


Issue	Description	Date	Issue	Description	Date
A	DEVELOPMENT APPLICATION	03.Sept.18			
B	REFER SCHEDULE	20.Feb.19			
C	REFER SCHEDULE	24.April.19			

rose architectural design
51 Riley Street, Woollahroo, NSW, 2011
T / +61 2 8302 1400
E / admin@rosegroup.com.au
www.rosegroup.com.au




Project	Drawn Title	Status
PROPOSED MIXED USE DEVELOPMENT	WEST ELEVATION & SOUTH ELEVATION (no trees)	DEVELOPMENT APPLICATION
Address: 23 Fisher Road, Dee Why LOT 11 D.P.577062	Scale: 1:200 Date: APRIL 2019	Project No: 1607 Drawing No: A 3.02
Client: Hamptons By Rose Pty Ltd	Drawn: RAD Reviewed: Checked: AO	Revision: C

BUILDING C

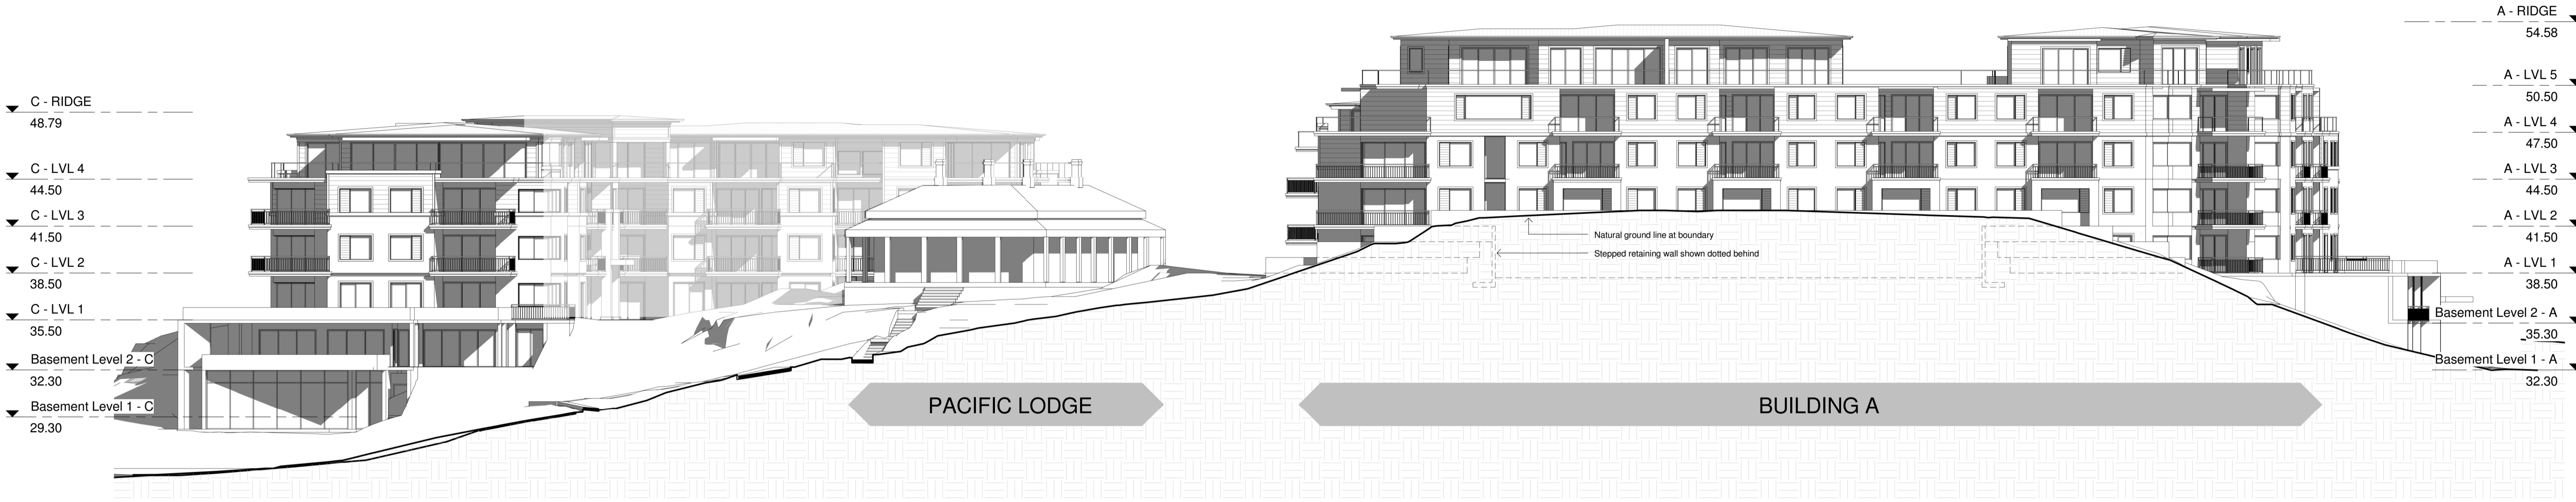

1 East Elevation (No trees)
1 : 200


BUILDING B

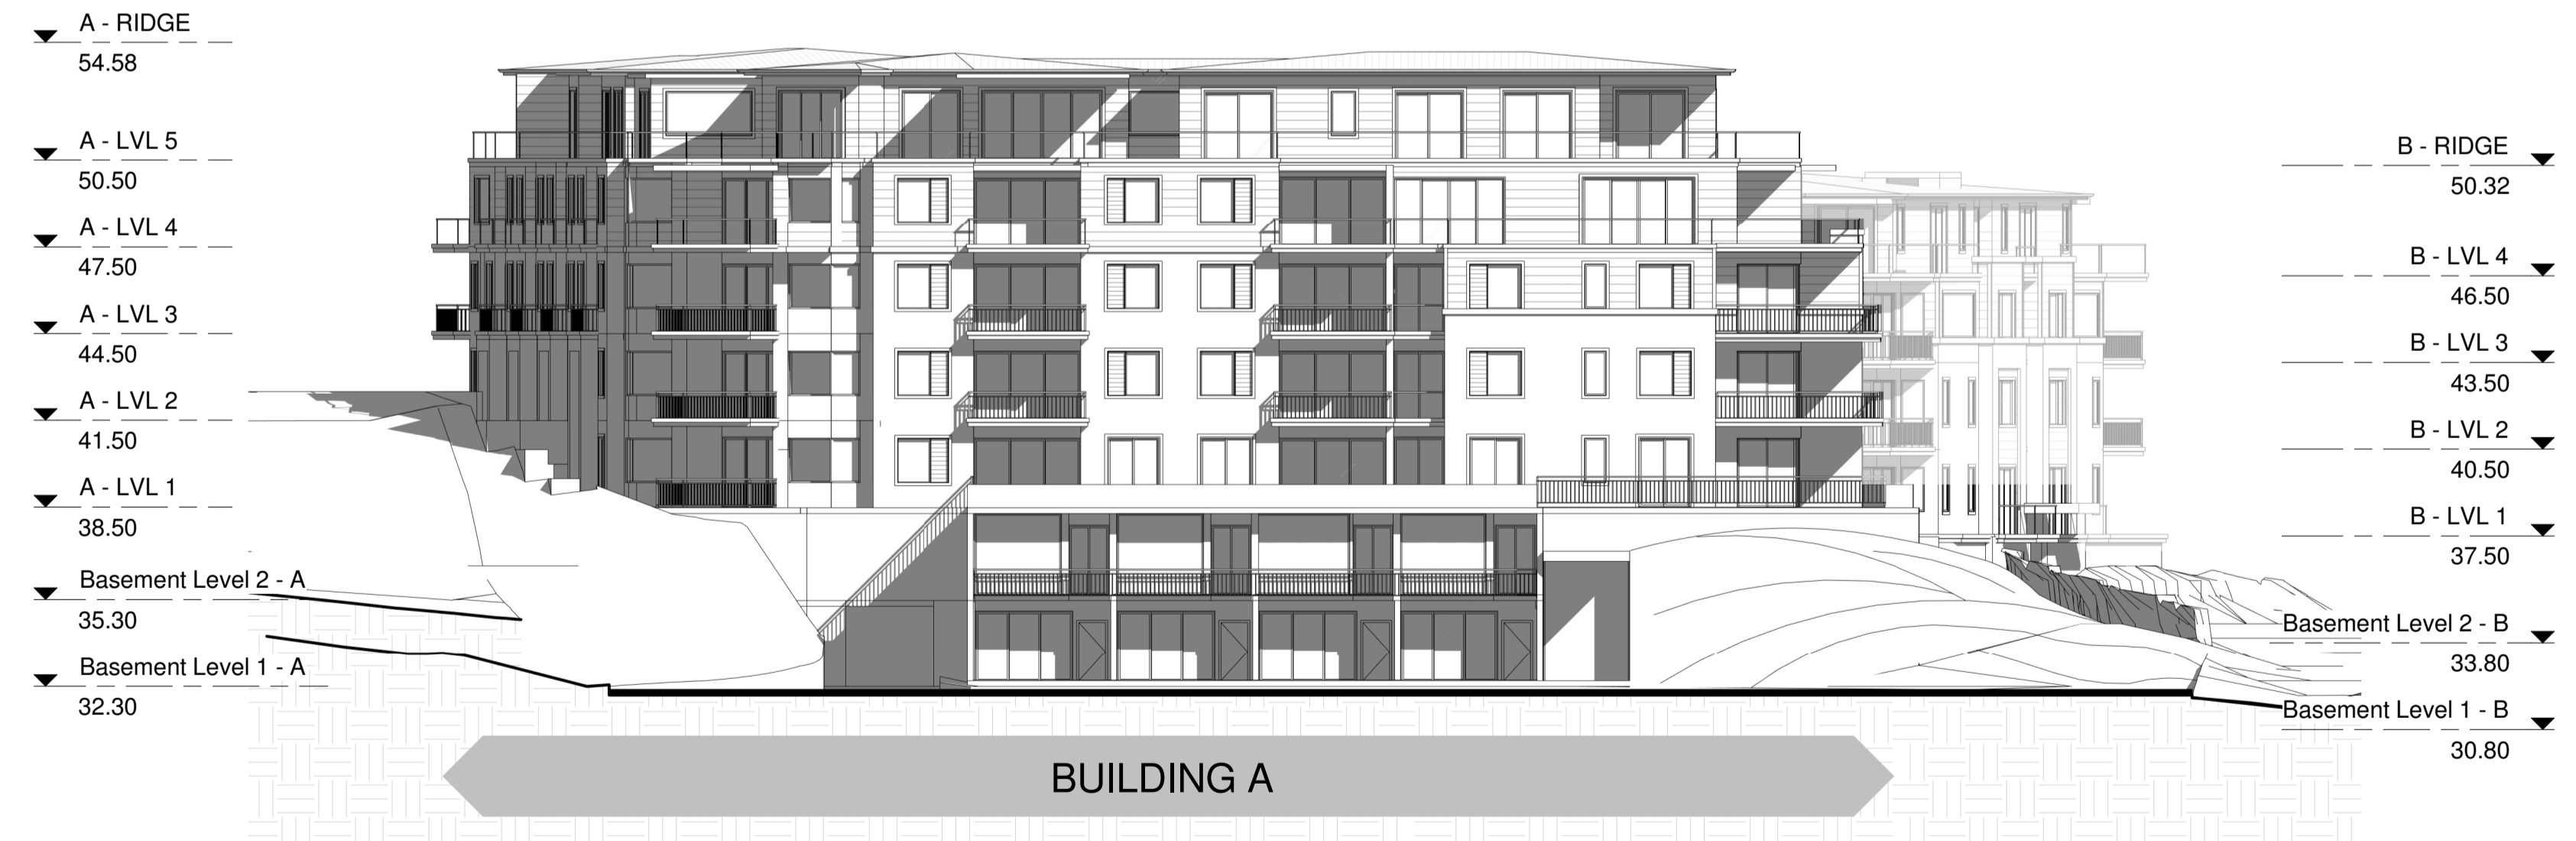

2 North Elevation (No trees)
1 : 200

northern beaches council
THIS PLAN IS TO BE READ IN CONJUNCTION WITH THE CONDITIONS OF DEVELOPMENT CONSENT
DA2018/1574

© ROSE This drawing & the design herein is the property of rose architectural design and shall not be copied nor reproduced in part or in whole without written permission.
Verify all dimensions on site prior to commencement of work. Refer all discrepancies to the Architect for determination. Use figured dimensions in preference to scaling.
DATUM : AHD

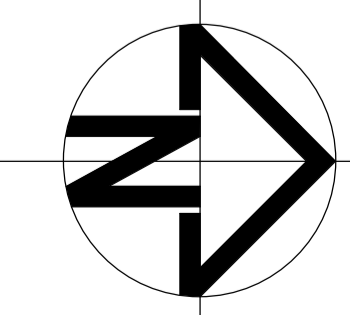


Issue	Description	Date	Issue	Description	Date
A	DEVELOPMENT APPLICATION	03 Sept.18			
B	REFER SCHEDULE	20 Feb.19			
C	REFER SCHEDULE	24 April.19			

rose architectural design
51 Riley Street, Woollahroo, NSW, 2011
T / +61 2 8302 1400
E / admin@rosegroupp.com.au
www.rosegroupp.com.au



Project	PROPOSED MIXED USE DEVELOPMENT	Drawing Title	EAST ELEVATION & NORTH ELEVATION (no trees)	Status	DEVELOPMENT APPLICATION
Address	23 Fisher Road, Dee Why LOT 11 D.P.577062	Scale	1:200	Date	APRIL 2019
Client	Hamptons By Rose Pty Ltd	Drawn	RAD	Checked	AO
Project No.	1607	Drawing No.	A 3.04	Revision	C

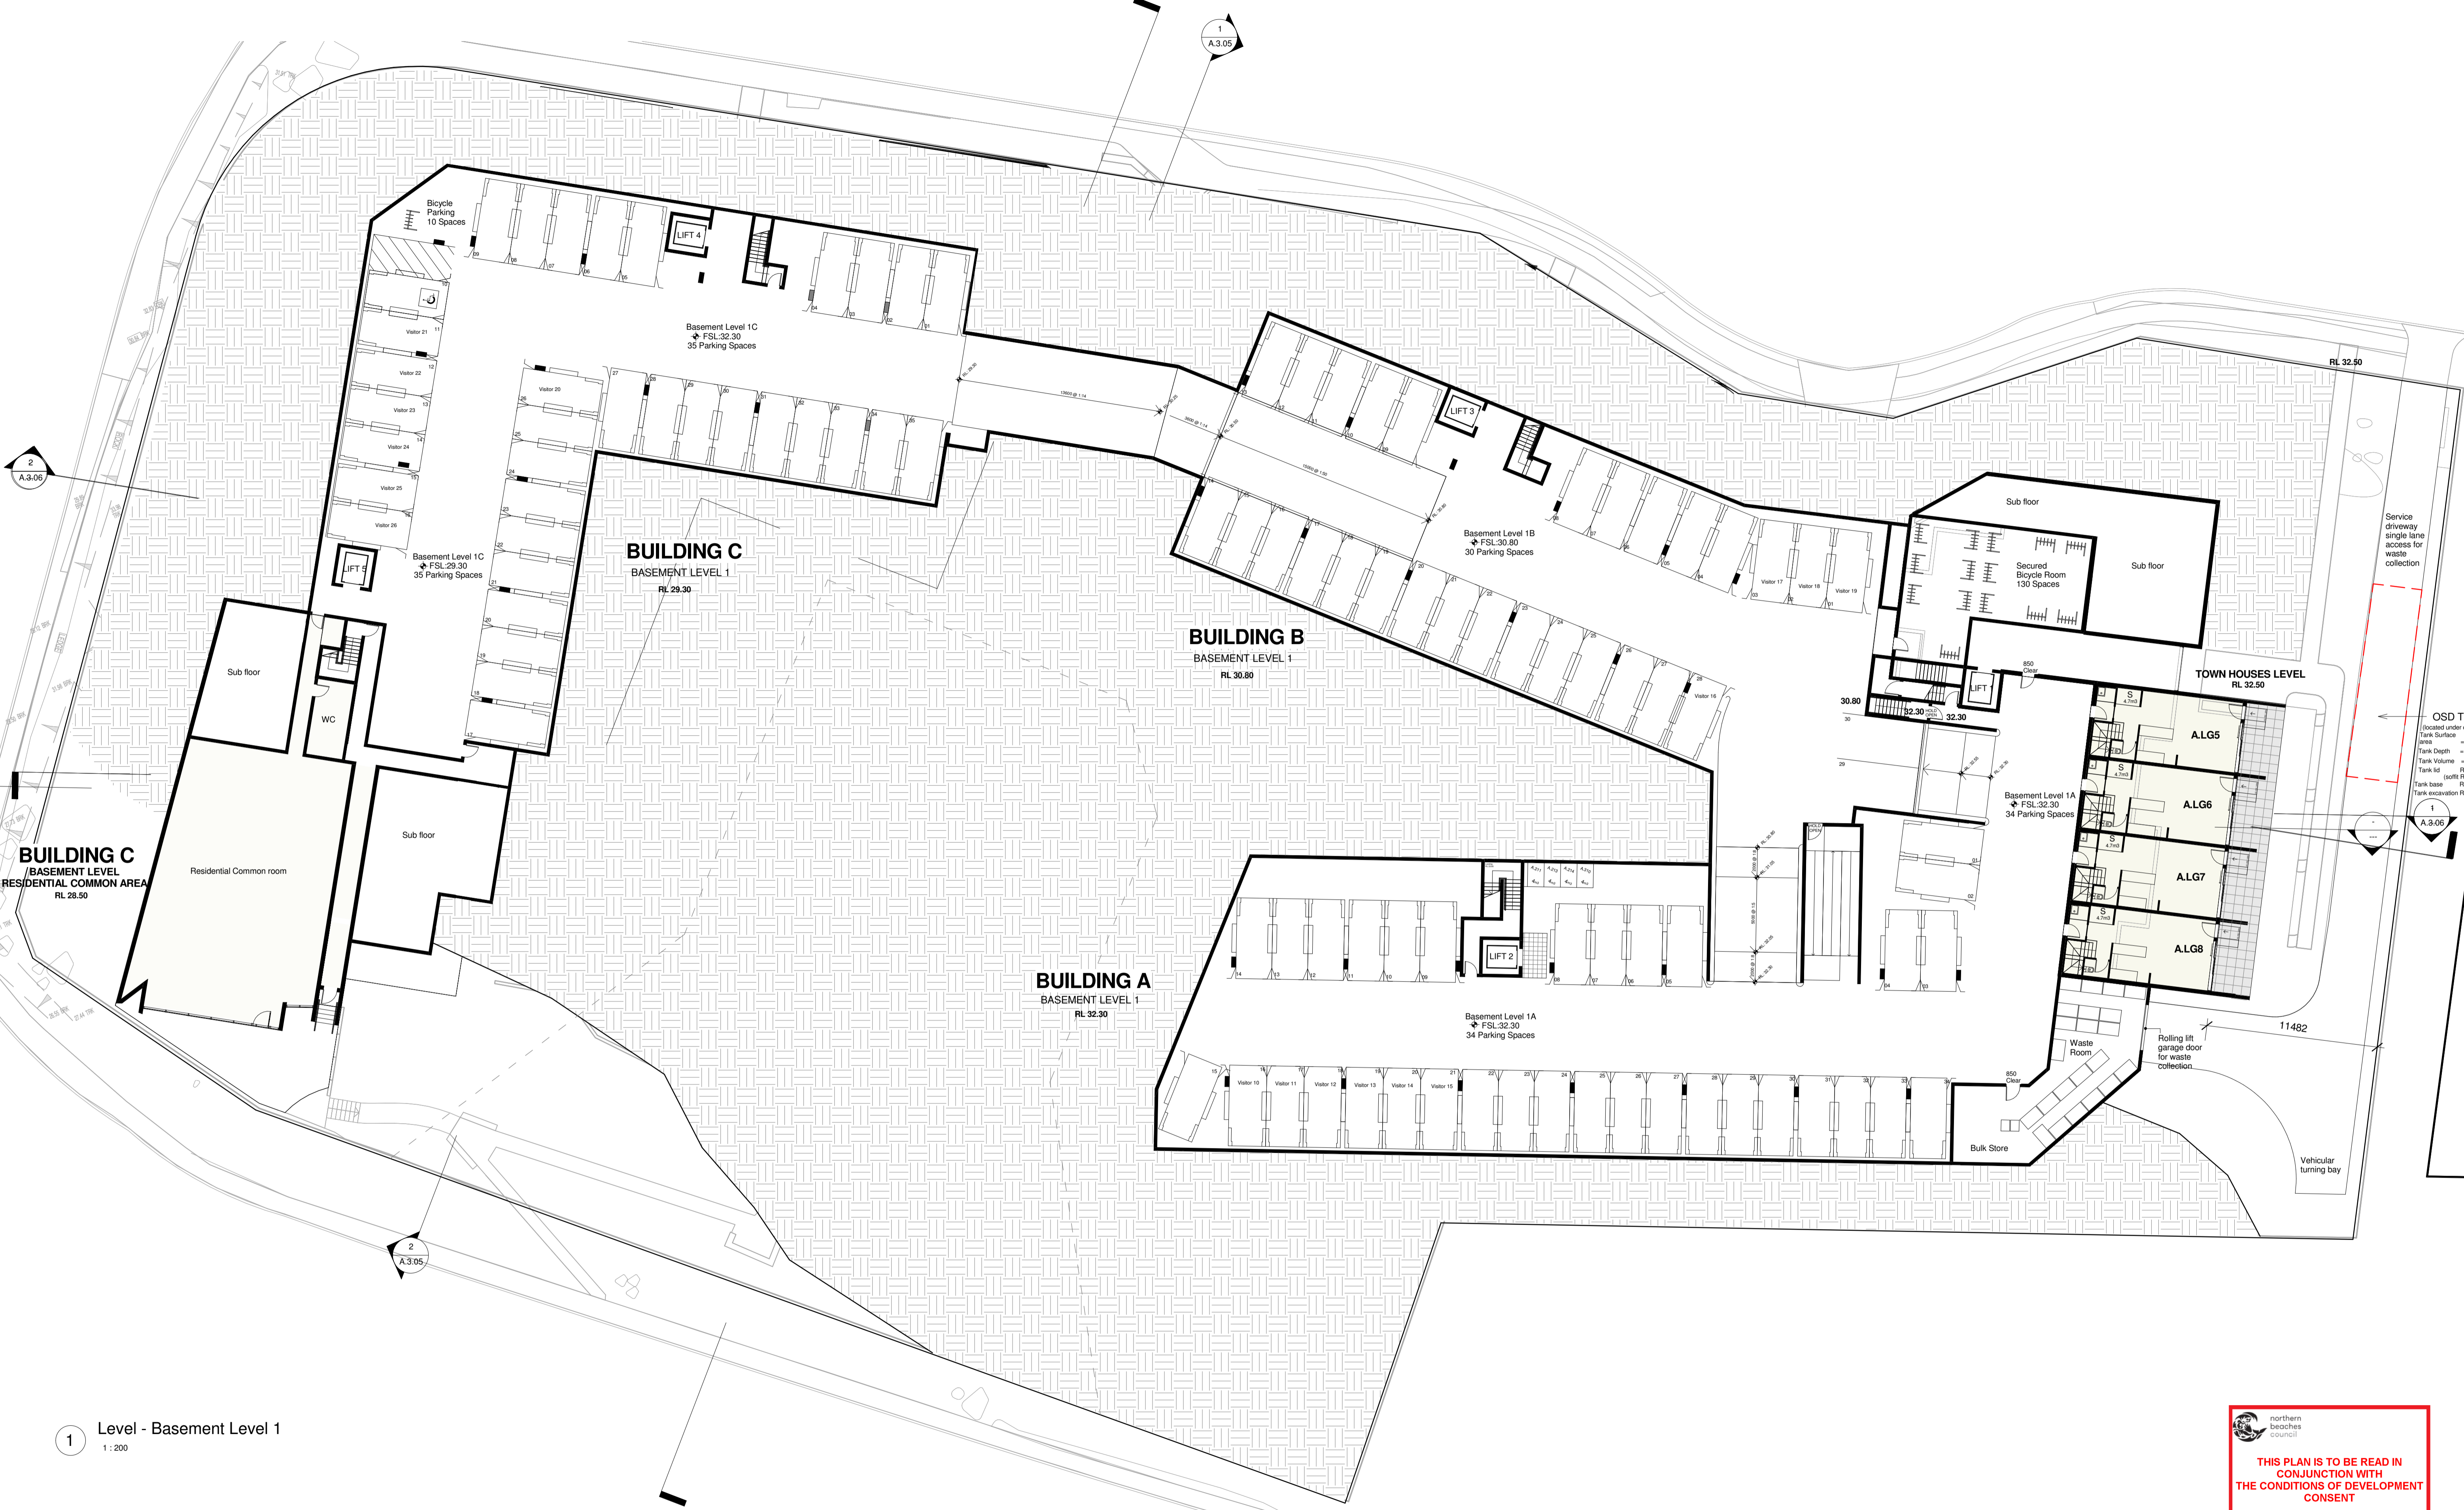

2
A.3.06

1
A.3.05

1
A.3.06

BUILDING C
BASEMENT LEVEL
RESIDENTIAL COMMON AREA
RL 28.50

BUILDING C
BASEMENT LEVEL 1
RL 29.30

BUILDING B
BASEMENT LEVEL 1
RL 30.80


BUILDING A
BASEMENT LEVEL 1
RL 32.30

TOWN HOUSES LEVEL
RL 32.50

1 Level - Basement Level 1
1:200

THIS PLAN IS TO BE READ IN CONJUNCTION WITH THE CONDITIONS OF DEVELOPMENT CONSENT
DA2018/1574

© ROSE This drawing & the design herein is the property of rose architectural design and shall not be copied nor reproduced in part or in whole without written permission.
Verify all dimensions on site prior to commencement of work. Refer all discrepancies to the Architect for determination. Use figured dimensions in preference to scaling.
DATUM : AHD

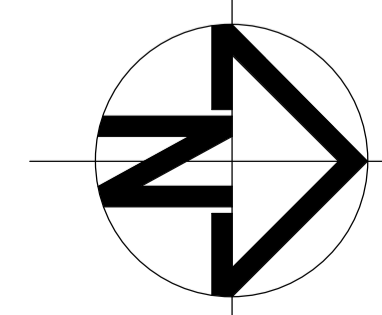

Issue	Description	Date	Issue	Description	Date
A	DEVELOPMENT APPLICATION	03.Sept.18			
B	REFER SCHEDULE	20.Feb.19			
C	REFER SCHEDULE	24.April.19			

rose architectural design
51 Riley Street, Woollahroo, NSW, 2011
T / +61 2 8302 1400
E / admin@rosegroup.com.au
www.rosegroup.com.au




Project	Drawing title	Status
PROPOSED MIXED USE DEVELOPMENT	BASEMENT PARKING PLAN 1	DEVELOPMENT APPLICATION
Address: 23 Fisher Road, Dee Why LOT 11 D.P.577062	Scale: 1:200 Date: APRIL 2019	Project No: 1607 Drawing No: A.2.01
Client: Hamptons By Rose Pty Ltd	Drawn: RAD Reviewed: Checked: AO	Revision: C

Set out



1 Roof Plan
1 : 200

© ROSE This drawing & the design herein is the property of rose architectural design and shall not be copied nor reproduced in part or in whole without written permission.
Verify all dimensions on site prior to commencement of work. Refer all discrepancies to the Architect for determination. Use figured dimensions in preference to scaling.
DATUM : AHD

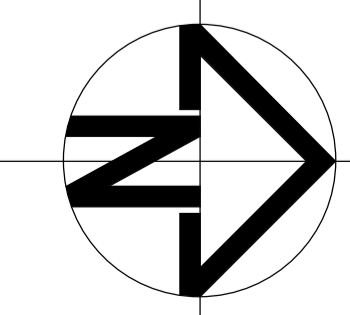


Issue	Description	Date	Issue	Description	Date
A	DEVELOPMENT APPLICATION	03.Sept.18			
B	REFER SCHEDULE	20.Feb.19			
C	REFER SCHEDULE	24.April.19			

rose architectural design
51 Riley Street, Woolloomooloo, NSW, 2011
T / +61 2 8302 1400
E / admin@rosegroupp.com.au
www.rosegroupp.com.au




Project	PROPOSED MIXED USE DEVELOPMENT	Drawing Title	ROOF PLAN	Status	DEVELOPMENT APPLICATION
Address	23 Fisher Road, Dee Why LOT 11 D.P.577062	Scale	1:200	Date	APRIL 2019
Client	Hamptons By Rose Pty Ltd	Drawn	RAD	Reviewed	Checked AO
Project No.	1607	Drawing No.	DA.2.08	Revision	C

THIS PLAN IS TO BE READ IN CONJUNCTION WITH THE CONDITIONS OF DEVELOPMENT CONSENT
DA2018/1574

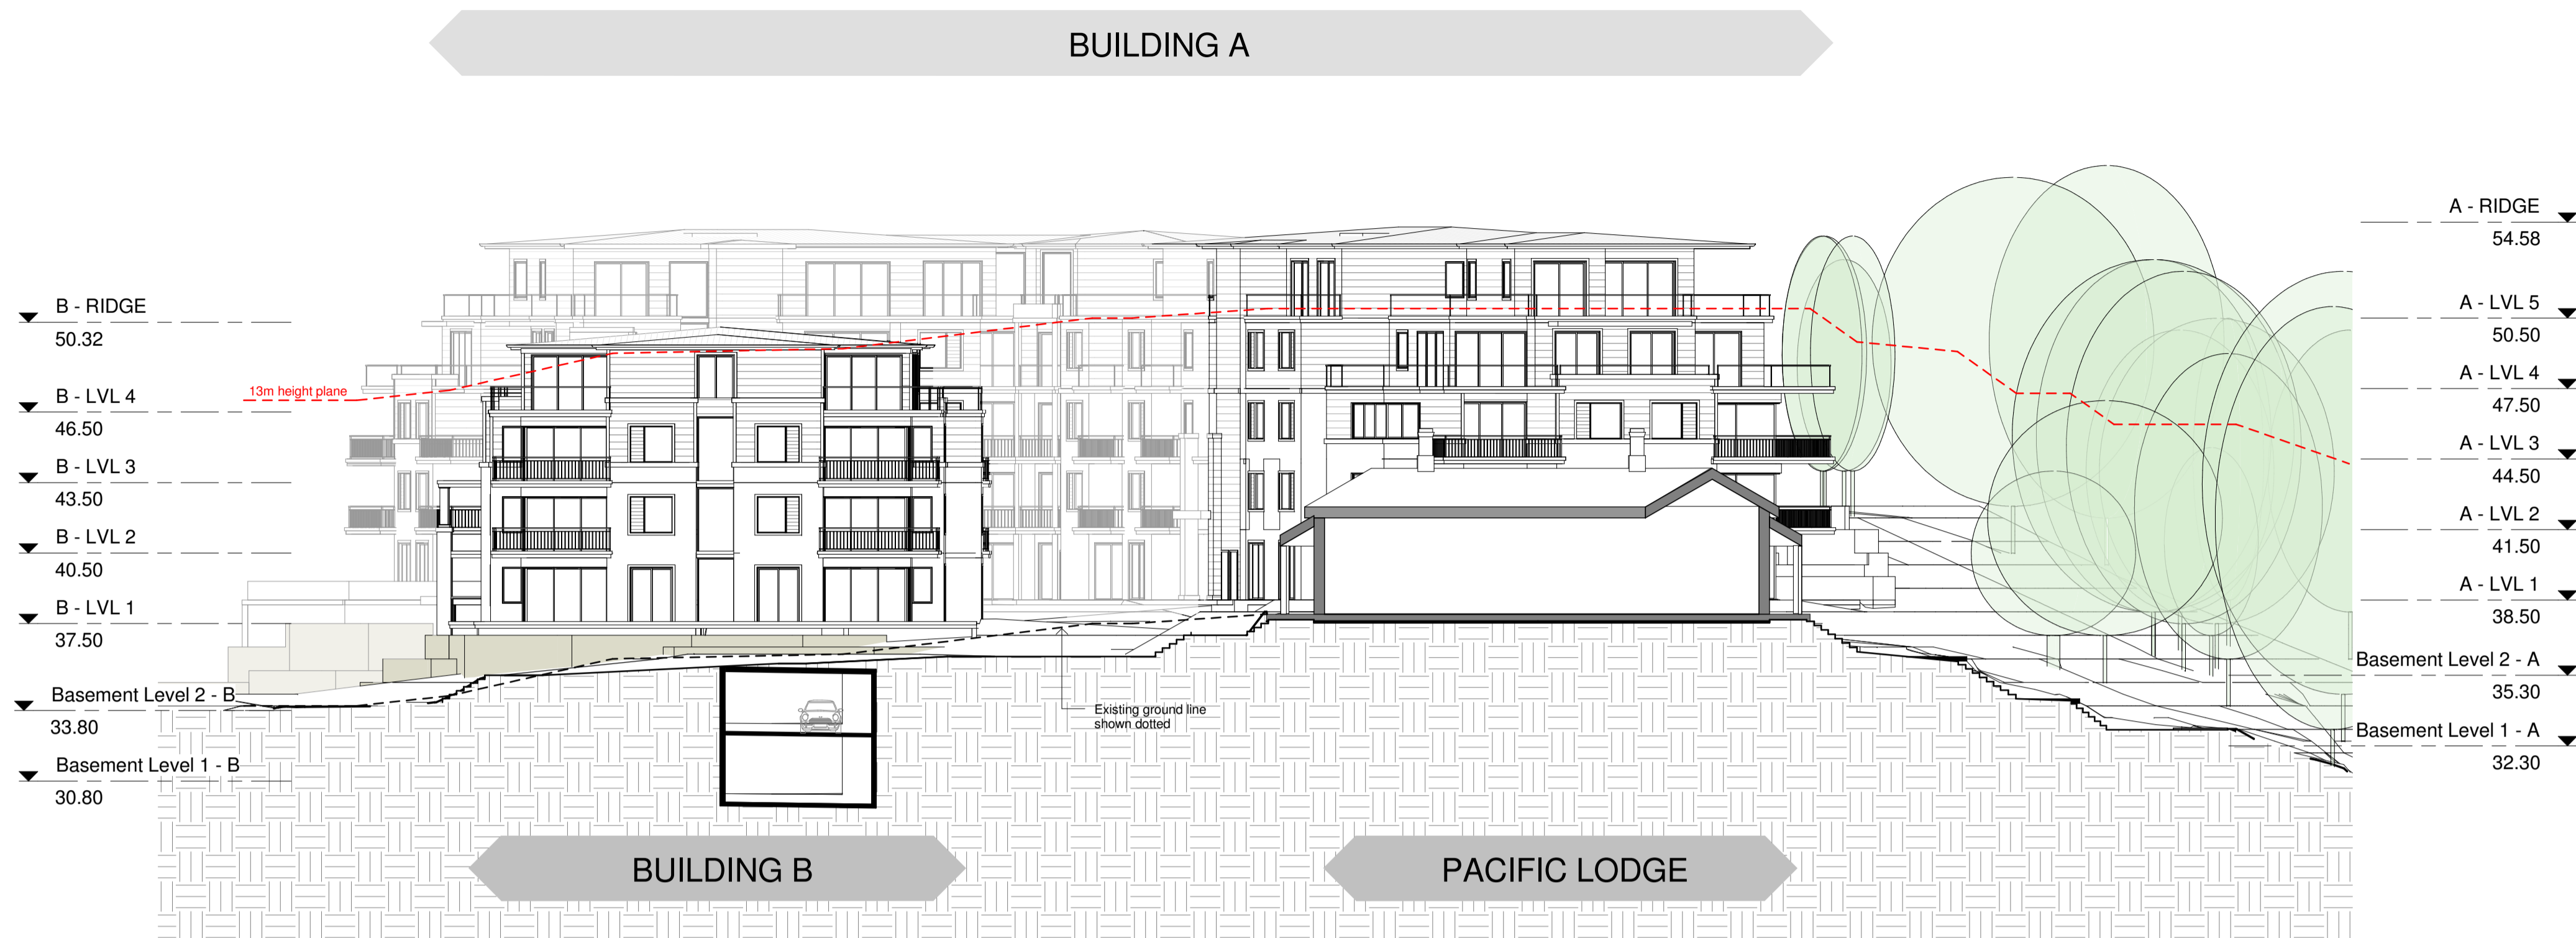

1 Section A-A
1 : 200

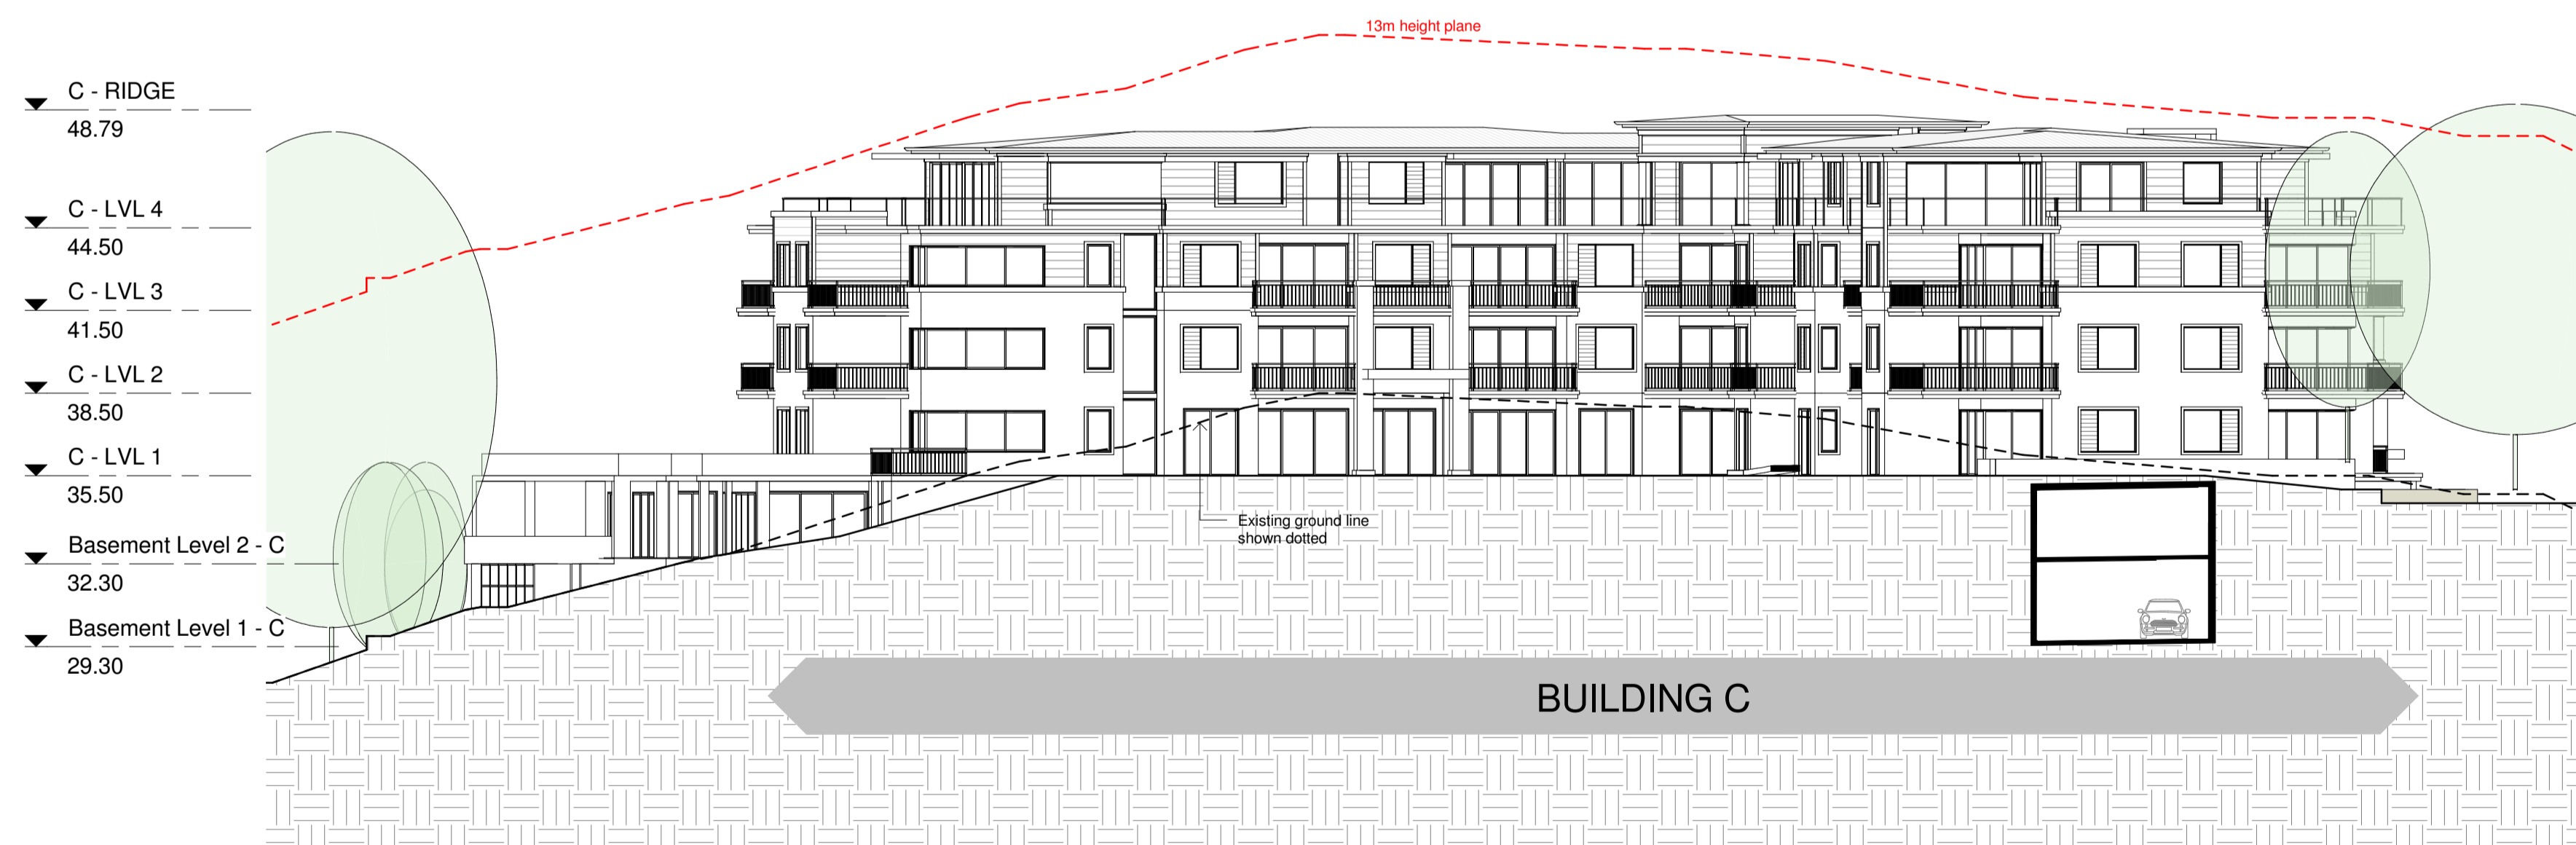


2 Section B-B
1 : 200

northern beaches council
 THIS PLAN IS TO BE READ IN CONJUNCTION WITH THE CONDITIONS OF DEVELOPMENT CONSENT
 DA2018/1574

© ROSE This drawing & the design herein is the property of rose architectural design and shall not be copied nor reproduced in part or in whole without written permission.

Verify all dimensions on site prior to commencement of work. Refer all discrepancies to the Architect for determination. Use figured dimensions in preference to scaling.
 DATUM : AHD

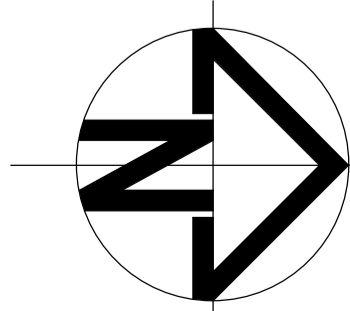

Issue	Description	Date	Issue	Description	Date
A	DEVELOPMENT APPLICATION	03.Sep.18			
B	REFER SCHEDULE	20.Feb.19			

rose architectural design


51 Riley Street, Woollahroo, NSW, 2011
 T / +61 2 8302 1400
 E / admin@rosegroupp.com.au
 www.rosegroupp.com.au




Project	Drawing Title	Status
PROPOSED MIXED USE DEVELOPMENT	SECTION A-A & B-B	DEVELOPMENT APPLICATION
Address: 23 Fisher Road, Dee Why LOT 11 D.P.577062	Scale: 1:200 Date: Feb 2019	Project No: 1607 Drawing No: A 3.05
Client: Hamptons By Rose Pty Ltd	Drawn: RAD Reviewed: Checked: AO	Revision: B

BUILDING A

BUILDING C

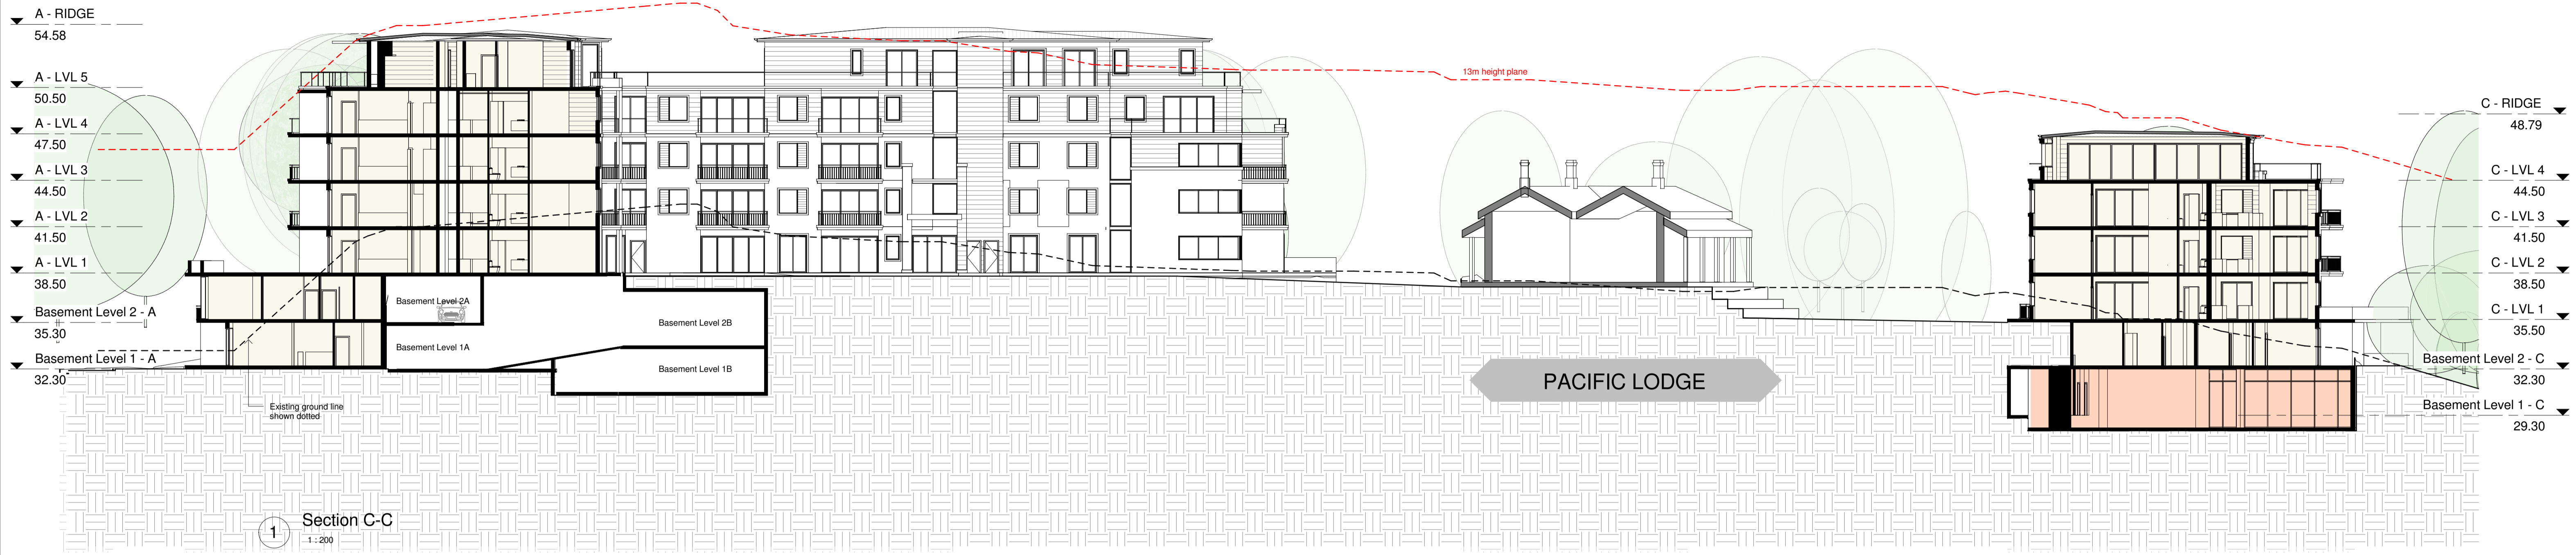


BUILDING B

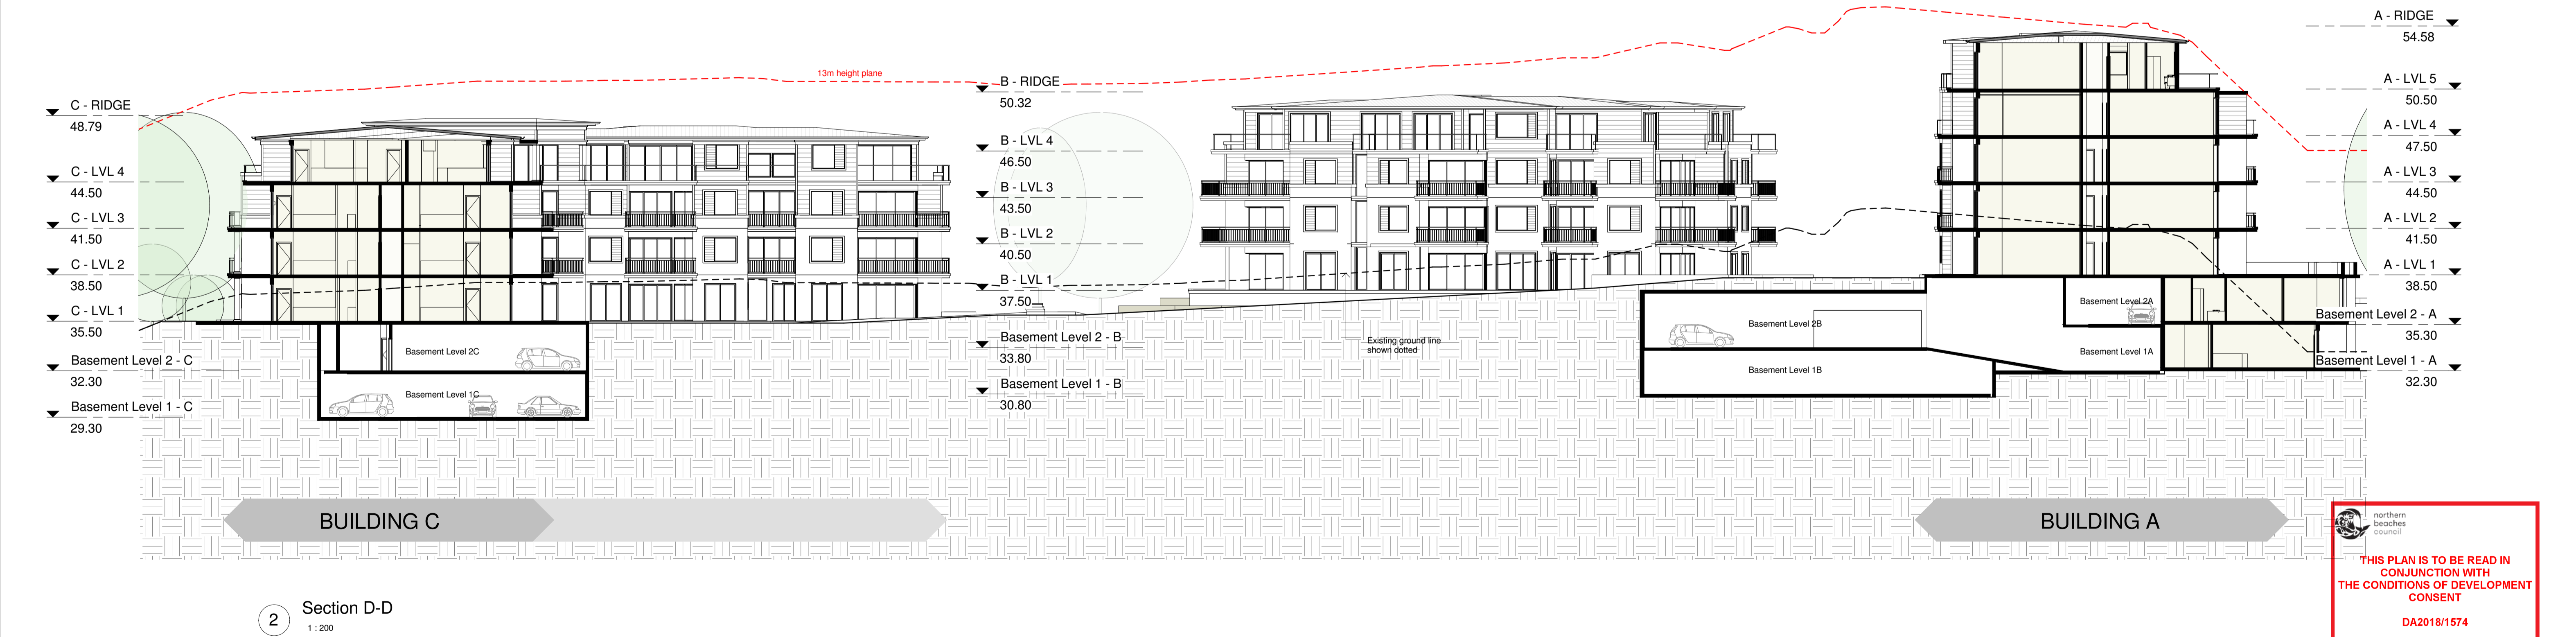

© ROSE This drawing & the design herein is the property of rose architectural design and shall not be copied nor reproduced in part or in whole without written permission.

Verify all dimensions on site prior to commencement of work. Refer all discrepancies to the Architect for determination. Use figured dimensions in preference to scaling. DATUM : AHD

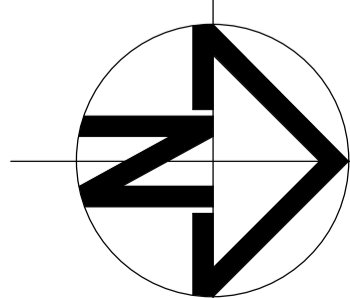

Issue	Description	Date	Issue	Description	Date
A	DEVELOPMENT APPLICATION	03 Sept.18			
B	REFER SCHEDULE	20 Feb.19			

rose architectural design

51 Riley Street, Woollahroo, NSW, 2011
 T / +61 2 8302 1400
 E / admin@rosegroup.com.au
 www.rosegroup.com.au



Project	Drawing title	Status
PROPOSED MIXED USE DEVELOPMENT	SECTION C-C & D-D	DEVELOPMENT APPLICATION
Address: 23 Fisher Road, Dee Why LOT 11 D.P.577062	Scale: 1:200 Date: Feb 2019	Project No: 1607 Drawing No: A 3.06
Client: Hamptons By Rose Pty Ltd	Drawn: RAD Reviewed: Checked: AO	Revision: B

ARCHITECTURE



Schedule of Colours and Materials

Item	Material / Colour
Roof Sheeting	Colorbond metal, Colour: "Woodlands Grey"
Fascia & Gutter	Metal, Colorbond "Woodlands Grey"
Downpipes	Metal, Colorbond "Surfmist"
Eaves & Soffits	Fibrecement sheet, Taubmans Endure T12.1.A1 "Cotton Ball"
External Wall 1	Eco Outdoors Stone Tiles - Barrimah
- All exposed walls to basement levels 1 & 2	
- Mailbox walls	
- Ground level planter walls	
External Wall 2	Render, paint, Taubmans Endure T12.1.A1 "Cotton Ball"
- Levels 1, 2 & 3 all buildings	
- Part Level 4 Building A	
- Entry Columns	
External Wall 3	Painter Fibre Cement Weatherboards Taubmans Endure A368 "Stream"
- Level 4 Buildings B & C	
- Part Level 4 Building A	
- Level 5 Building A	
Applied Detail & Trim	Painted timber corner boards and trims. Taubmans Endure T12.1.A1 "Cotton Ball"
- Window sills and head trims	
- Banding	
- Column Capitals	
- Pergolas	
External Metalwork	Aluminium, Powdercoat, Duratec "Zues White Gloss" 8900-87731
- Window & Door Frames	
- External Louvres	
- Balcony Balustrade	
Stair handrail	Brushed Stainless Steel
- Fire Stairs	
- Landscape Accessible	
Courtyard Fences	Aluminium, Powdercoat, Dulux 32999 "Charcoal"
- Raised ground level terraces	
Privacy Screens & Fences	Painted Timber, Taubmans Endure T12.1.A1 "Cotton Ball"
- Ground level apartments	
Carpark Entry Door & Basement Louvres	Aluminium, Powdercoat, Duralloy "Jasper" 2728122S
Paving	Adbri Masonry Euroclassic, "Athens", 300mm x 300mm x 40mm concrete. Adbri Masonry Euroclassic, "London", 300mm x 300mm x 40mm concrete borders.
- Private courtyards	
Driveway	Washed aggregate concrete
Entry Path	PGH 50mm wirecut "Chestnut" header paver
	Anston Paving Stones, 600mm x 600mm, traditional range, colour Murry.

LANDSCAPE



External Paths
Courtyard Fences

Dry Stacked Stone Retaing Walls

Dressed Stone Retaining Walls




THIS PLAN IS TO BE READ IN CONJUNCTION WITH THE CONDITIONS OF DEVELOPMENT CONSENT

 DA2018/1574

© ROSE This drawing & the design herein is the property of rose architectural design and shall not be copied nor reproduced in part or in whole without written permission.

Verify all dimensions on site prior to commencement of work. Refer all discrepancies to the Architect for determination. Use figured dimensions in preference to scaling.

DATUM : AHD

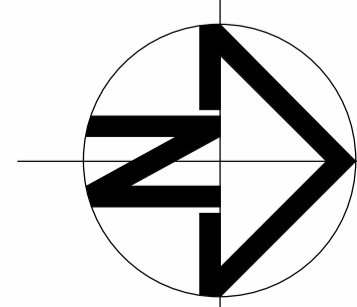

Issue	Description	Date	Issue	Description	Date
A	DEVELOPMENT APPLICATION	03.Sept.18			
B	REFER SCHEDULE	20.Feb.19			

rose architectural design


51 Riley Street, Woolloomooloo, NSW, 2011
 T / +61 2 8302 1400
 E / admin@rosegroupp.com.au
 www.rosegroupp.com.au




Project	Drawing Title	Status
PROPOSED MIXED USE DEVELOPMENT	External Materials & Finishes Palette	DEVELOPMENT APPLICATION
Address: 23 Fisher Road, Dee Why LOT 11 D.P.577062	Scale: NTS Date: Feb 2019	Project No: 1607 Drawing No: A 5.01
Client: Hamptons By Rose Pty Ltd	Drawn: RAD Reviewed: Checked: AO	Revision: B

Rooftop Garden

The Rooftop Garden offers a retreat from the streetscape and Communal Parkland below. It is designed as a slow-paced interpretation of the materials and planting palette across the rest of the site. Raised planters will house wind-tolerant Old Man Banksia to visually extend the canopy across Building A. The trees will be complemented with a hardy and texturally diverse mix of native shrubs and groundcovers.

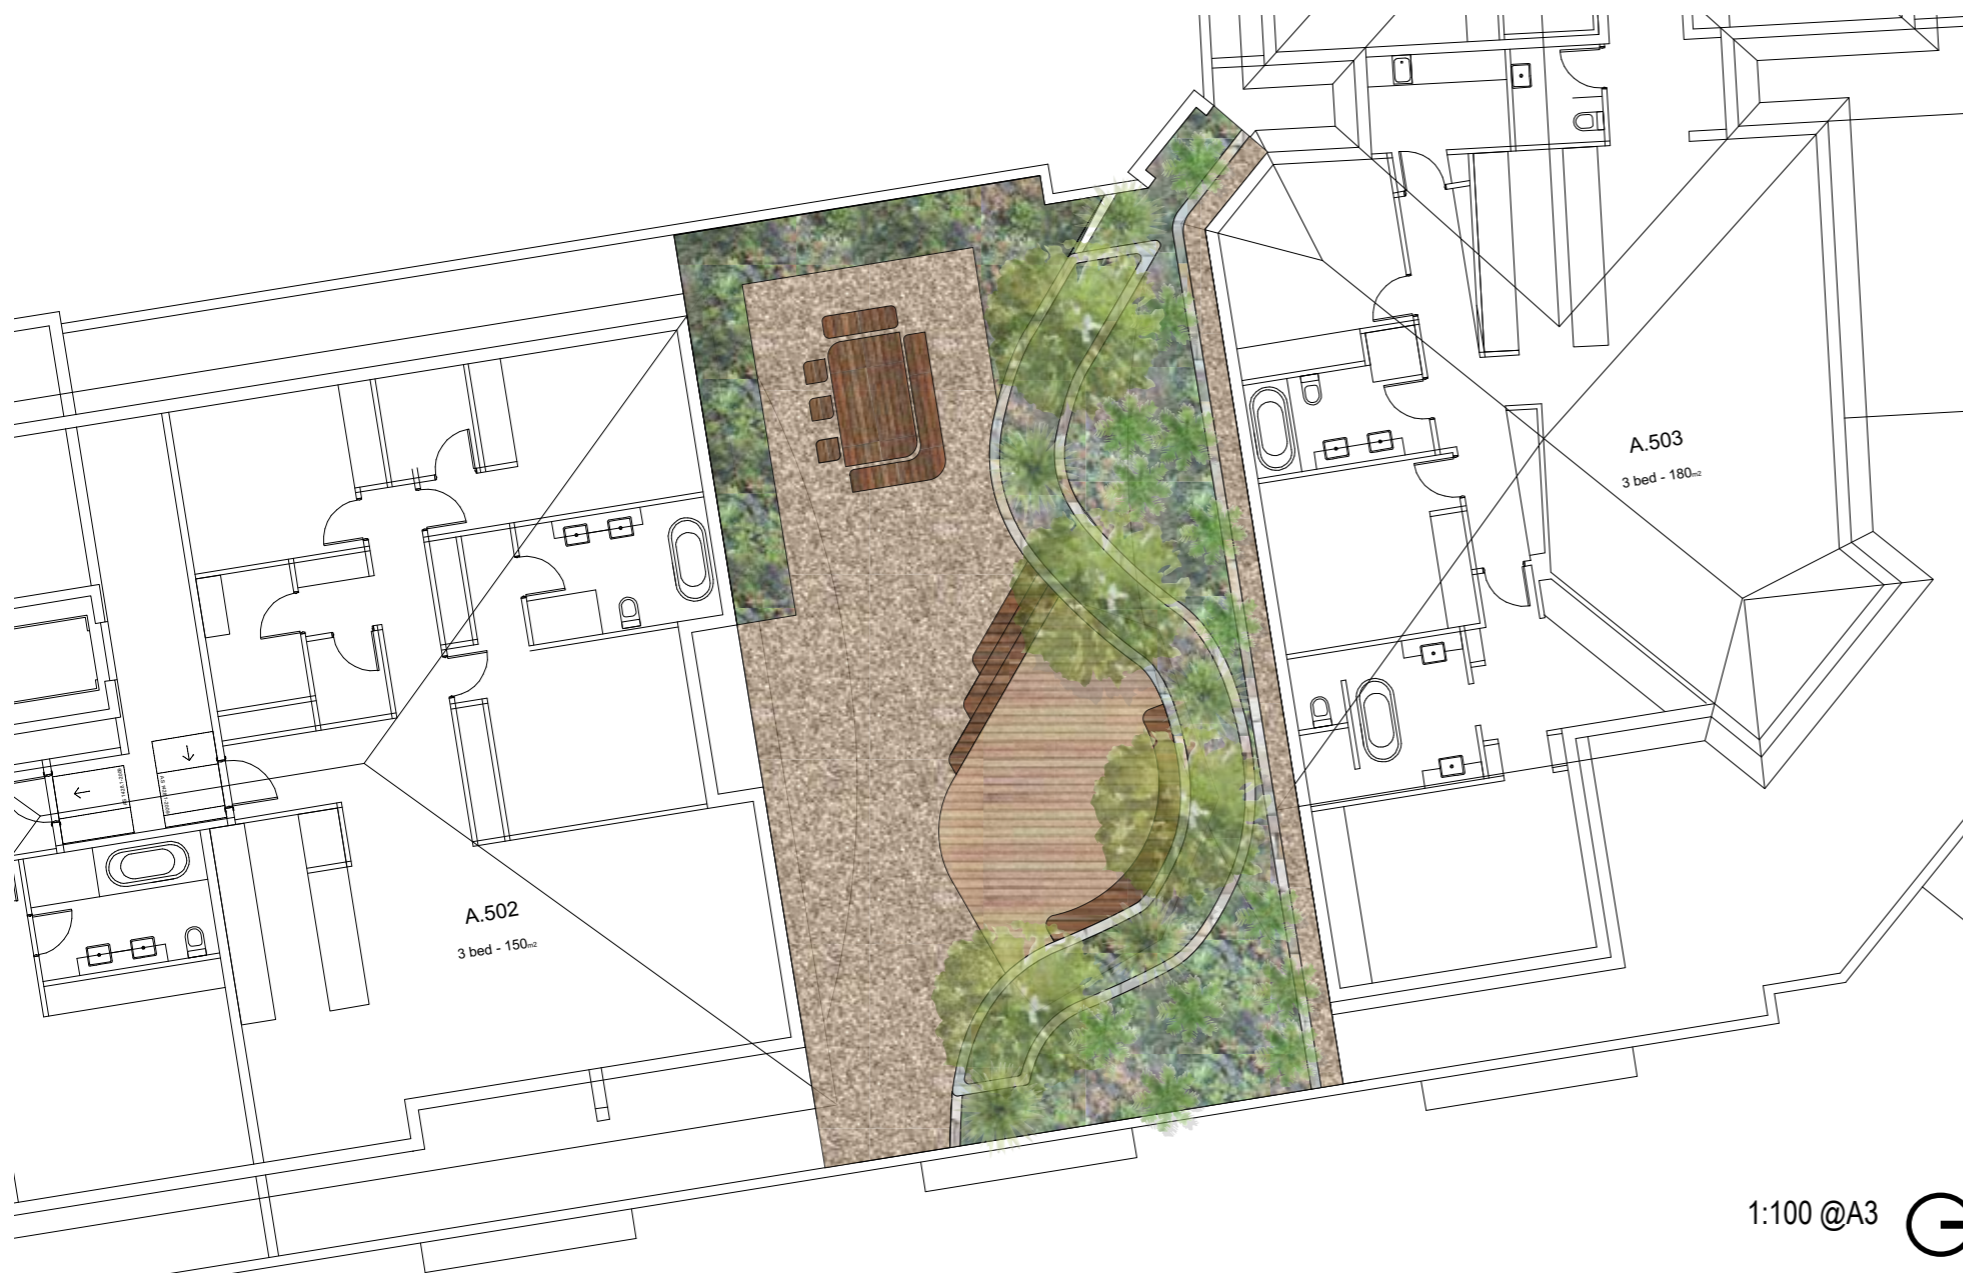

1:100 @A3

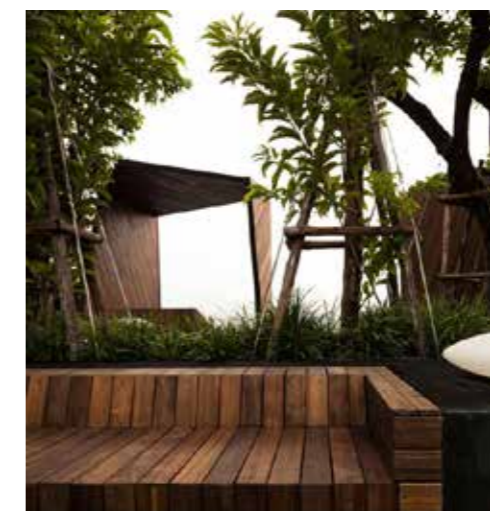

northern
beaches
council

**THIS PLAN IS TO BE READ IN
 CONJUNCTION WITH
 THE CONDITIONS OF DEVELOPMENT
 CONSENT**

DA2018/1574

Planting Schedule

Approach

Ecological Consultants Australia note in their Flora and Fauna Report for 23 Fisher Road, Dee Why, that the site consists of "Urban Exotic/Native Vegetation". Before European settlement, the area was covered by Coastal Enriched Sandstone Dry Forest.

The Report continues, that "the vegetation doesn't classify as bushland" and is "considered to be in very poor condition due to the high ratio of exotic species to native species and the relatively low native species richness".

The existing site is a hybrid landscape, with an overstorey canopy of Smooth-barked Apple and other native trees interrupted by exotic Monterey Pines, considered a weed in many parts of Australia. The pine trees reduce the fertility of soils, alter the nutrient and water cycles, reduce light levels and generate thick layers of pine needles that prevent seed regeneration and growth of seedlings. These conditions require an alternative approach to understorey species selection; one which accounts for the harsh conditions while considering the heritage curtilage and landscape character surrounding the Pacific Lodge.


To enhance the species richness under the existing native trees and across the rest of the site, The Southern + Eastern Bushland Zone and Northern Bushland Zone include plants selected from the Coastal Enriched Sandstone Dry Forest vegetation community. The proposed planting schedule also includes locally occurring species from Coastal Sandstone Gully Forest and Coastal Escarpment Littoral Rainforest. The inclusion of other vegetation communities found in the LGA increases floristic diversity and responds to the various landscape conditions and proposed typologies.

The Community Parkland, Private Open Space areas and the Rooftop Garden feature predominately native and endemic plant species with select exotic shrubs and groundcovers that are suitable for multi-unit residential developments.

▲ Plant species from Coastal Enriched Sandstone Dry Forest (CESDF)

▼ Plant species from Coastal Sandstone Gully Forest (CSGF) or Coastal Escarpment Littoral Rainforest (CELR)

According to *The Native Vegetation of the Sydney Metropolitan Area* by the NSW Government Office of Environment and Heritage and *Warringah Natural Area Survey* by P&J Smith Ecological Consultants

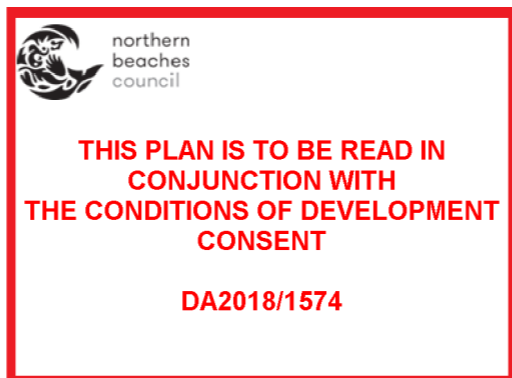

SOUTHERN + EASTERN BUSHLAND ZONE (locally native species only)						
TREES						
SYMBOL	BOTANICAL NAME	COMMON NAME	TYPE	HEIGHT	POT SIZE	QUANTITY
ANG-cos	<i>Angophora costata</i> ▲	Smooth-barked Apple	endemic	20-30m	100L	5
BAN-ser	<i>Banksia serrata</i> ▲	Old Man Banksia	endemic	up to 16m	100L	2
COR-gum	<i>Corymbia gummifera</i> ▲	Red Bloodwood	endemic	30m	75L	2
MID-STOREY						
SYMBOL	BOTANICAL NAME	COMMON NAME	TYPE	HEIGHT	POT SIZE	QUANTITY
ACA-ter	<i>Acacia terminalis</i> ▲	Sunshine Wattle	endemic	up to 6m	200mm	1/sqm
ACA-uli	<i>Acacia ulicifolia</i> ▲	Prickly Moses	endemic	0.5-2m	200mm	1/sqm
BAN-spi	<i>Banksia spinulosa</i> ▲	Hairpin Banksia	endemic	up to 3m	200mm	1/sqm
BAU-rub	<i>Bauera rubioides</i> ▼	Dog Rose	endemic	up to 2m	200mm	2/sqm
COR-ref	<i>Correa reflexa</i> ▲	Native Fuchsia	endemic	0.5-1.5m	200mm	2/sqm
CRO-sal	<i>Crocea saligna</i> ▼	Waxflower	endemic	1.5m	200mm	2/sqm
GRE-lin	<i>Grevillea linearifolia</i> ▲	Linear-leaf Grevillea	endemic	1-2m	200mm	2/sqm
GRE-lon	<i>Grevillea longifolia</i> ▼	Fern-leaf Grevillea	endemic	2.5-3m	200mm	2/sqm
LAM-for	<i>Lambertia formosa</i> ▼	Mountain Devil	endemic	up to 2m	140mm	2/sqm
LEP-pol	<i>Leptospermum polygalifolium</i> ▼	Tantoon	endemic	1-4m	200mm	1/sqm
LEP-squ	<i>Leptospermum squarrosum</i> ▼	Peach Blossom Tea-tree	endemic	1-4m	200mm	1/sqm
MAC-com	<i>Macrozamia communis</i> ▲	Burrawang	endemic	2m trunk	45L	1/sqm
UNDERSTOREY						
SYMBOL	BOTANICAL NAME	COMMON NAME	TYPE	HEIGHT	POT SIZE	QUANTITY
BIL-sca	<i>Billardiera scandens</i> ▲	Hairy Apple Berry	endemic	0.5m	140mm	2/sqm
DIA-cae	<i>Dianella caerulea</i> ▲	Blue Flax-lily	endemic	0.5-1m	140mm	5/sqm
ENT-str	<i>Entolasia stricta</i> ▲	Wiry Panic	endemic	0.8-1.5m	tube	1/sqm
GLY-cla	<i>Glycine clandestina</i> ▲	Twining Glycine	endemic	0.3m	140mm	1/sqm
GOO-hed	<i>Goodenia hederacea</i> ▲	Forest Goodenia	endemic	0.8m	140mm	5/sqm
HAR-vio	<i>Hardenbergia violacea</i> ▲	Purple Coral Pea	endemic	0.5m	140mm	2/sqm
LOM-lon	<i>Lomandra longifolia</i> ▲	Spiny-headed Mat Rush	endemic	0.4-1m	140mm	4/sqm
MIC-sti	<i>Microlaena stipoides</i> ▲	Weeping Grass	endemic	0.7m	tube	6/sqm
PAN-pan	<i>Pandorea pandorana</i> ▲	Wonga Wonga Vine	endemic	climber	140mm	1/sqm
PTE-esc	<i>Pteridium esculentum</i> ▲	Austral Bracken	endemic	0.6-1.5m	140mm	4/sqm
THE-tri	<i>Themeda triandra</i> ▲	Kangaroo Grass	endemic	up to 1.2m	tube	6/sqm
XAN-med	<i>Xanthorrhoea media</i> ▲	Grass Tree	endemic	1-2m trunk	300mm	1/sqm

FISHER ROAD FRONTAGE (locally native species only)						
TREES						
SYMBOL	BOTANICAL NAME	COMMON NAME	TYPE	HEIGHT	POT SIZE	QUANTITY
BAN-ser	<i>Banksia serrata</i> ▲	Old Man Banksia	endemic	up to 16m	100L	5
CER-gum	<i>Ceratopetalum gummiferum</i> ▲	New South Wales Christmas Bush	endemic	up to 5m	75L	4
COR-gum	<i>Corymbia gummifera</i> ▲	Red Bloodwood	endemic	30m	75L	3
ELA-ret	<i>Elaeocarpus reticulatus</i> ▲	Blueberry Ash	endemic	15m	75L	14
EUC-pip	<i>Eucalyptus piperita</i> ▲	Sydney Peppermint	endemic	20m	75L	3
SHRUBS, FERNS, GRASSES						
SYMBOL	BOTANICAL NAME	COMMON NAME	TYPE	HEIGHT	POT SIZE	QUANTITY
ADE-ser	<i>Adenanthos sericeus</i> 'Compact'	Dwarf Woolly Bush	native	0.7-1.5m	200mm	1/sqm
BAN-spi	<i>Banksia spinulosa</i> ▲	Hairpin Banksia	endemic	up to 3m	200mm	1/sqm
BAN-coa	<i>Banksia spinulosa</i> 'Coastal Cushion'	Dwarf Hairpin Banksia	native	0.5m	140mm	4/sqm
DIA-cae	<i>Dianella caerulea</i> ▲	Blue Flax-lily	endemic	0.5-1m	140mm	5/sqm
LOM-sha	<i>Lomandra fluviatilis</i> 'Shara'	Shara' Mat Rush	native	0.4m	140mm	4/sqm
LOM-lon	<i>Lomandra longifolia</i> ▲	Spiny-headed Mat Rush	endemic	0.4-1m	140mm	4/sqm
LOM-tan	<i>Lomandra longifolia</i> 'Tanika'	Tanika' Mat Rush	native	0.5-0.6	140mm	4/sqm
WES-blu	<i>Westringia fruticosa</i> 'Blue Gem'	Blue Gem' Coastal Rosemary	native	1-1.5m	200mm	3/sqm
WES-zen	<i>Westringia fruticosa</i> 'Zena'	Zena' Coastal Rosemary	native	0.6-0.9m	200mm	3/sqm
XAN-med	<i>Xanthorrhoea media</i> ▲	Grass Tree	endemic	1-2m trunk	300mm	1/sqm
GROUNDCOVERS						
SYMBOL	BOTANICAL NAME	COMMON NAME	TYPE	HEIGHT	POT SIZE	QUANTITY
ACA-bai	<i>Acacia baileyana</i> 'Prostrate'	Prostrate Cootamundra Wattle	native	0.5m	140mm	2/sqm
BIL-sca	<i>Billardiera scandens</i> ▲	Hairy Apple Berry	endemic	0.5m	140mm	2/sqm
HAR-vio	<i>Hardenbergia violacea</i> ▲	Purple Coral Pea	endemic	0.5m	140mm	2/sqm

NORTHERN BUSHLAND ZONE (locally native species only)						
TREES						
SYMBOL	BOTANICAL NAME	COMMON NAME	TYPE	HEIGHT	POT SIZE	QUANTITY
ANG-cos	<i>Angophora costata</i> ▲	Smooth-barked Apple	endemic	20-30m	100L	3
ELA-ret	<i>Elaeocarpus reticulatus</i> ▲	Blueberry Ash	endemic	15m	75L	5
EUC-hae	<i>Eucalyptus haemastoma</i> ▲	Scribbly Gum	endemic	15m	75L	4
SYN-glo	<i>Syncarpia glomulifera</i> ▲	Turpentine	endemic	25m	100L	1

Northern Bushland Zone continues on the next sheet

context

52-58 William Street East Sydney NSW 2011
PO Box A866 Sydney South NSW 1235
T. 8244 8900 F. 8244 8988 E. context@context.net.au

Planting Schedule continued

MID-STOREY						
SYMBOL	BOTANICAL NAME	COMMON NAME	TYPE	HEIGHT	POT SIZE	QUANTITY
ACA-ter	<i>Acacia terminalis</i> ▲	Sunshine Wattle	endemic	up to 6m	200mm	1/sqm
ACA-uli	<i>Acacia ulicifolia</i> ▲	Prickly Moses	endemic	0.5-2m	200mm	1/sqm
BAN-spi	<i>Banksia spinulosa</i> ▲	Hairpin Banksia	endemic	up to 3m	200mm	1/sqm
BAU-rub	<i>Bauera rubioides</i> ▼	Dog Rose	endemic	up to 2m	200mm	2/sqm
COR-ref	<i>Correa reflexa</i> ▲	Native Fuchsia	endemic	0.5-1.5m	200mm	2/sqm
CRO-sal	<i>Crocea saligna</i> ▼	Waxflower	endemic	1.5m	200mm	2/sqm
GRE-lin	<i>Grevillea linearifolia</i> ▲	Linear-leaf Grevillea	endemic	1-2m	200mm	1/sqm
GRE-lon	<i>Grevillea longifolia</i> ▼	Fern-leaf Grevillea	endemic	2.5-3m	200mm	1/sqm
LAM-for	<i>Lambertia formosa</i> ▼	Mountain Devil	endemic	up to 2m	140mm	1/sqm
LEP-pol	<i>Leptospermum polygalifolium</i> ▼	Tantoon	endemic	1-4m	200mm	1/sqm
MAC-com	<i>Macrozamia communis</i> ▲	Burrawang	endemic	2m trunk	45L	1/sqm
OZO-dio	<i>Ozothamnus diosmifolius</i> ▲	Slender Rice Flower	endemic	up to 3m	140mm	2/sqm
PER-lev	<i>Persoonia levis</i> ▼	Broad-leaf Geebung	endemic	up to 4m	200mm	1/sqm
RIC-pin	<i>Ricinocarpus pinifolius</i> ▼	Wedding Bush	endemic	1-3m	200mm	1/sqm

UNDERSTOREY						
SYMBOL	BOTANICAL NAME	COMMON NAME	TYPE	HEIGHT	POT SIZE	QUANTITY
ACT-hel	<i>Actinotus helianthi</i> ▲	Flannel Flower	endemic	1m	140mm	4/sqm
BIL-sca	<i>Billardiera scandens</i> ▲	Hairy Apple Berry	endemic	0.5m	140mm	2/sqm
DIA-cae	<i>Dianella caerulea</i> ▲	Blue Flax-lily	endemic	0.5-1m	140mm	5/sqm
ENT-str	<i>Entolasia stricta</i> ▲	Wiry Panic	endemic	0.8-1.5m	tube	1/sqm
GLY-cla	<i>Glycine clandestina</i> ▲	Twining Glycine	endemic	climber	140mm	1/sqm
GOO-hed	<i>Goodenia hederacea</i> ▲	Forest Goodenia	endemic	0.8m	140mm	5/sqm
HAR-vio	<i>Hardenbergia violacea</i> ▲	Purple Coral Pea	endemic	0.5m	140mm	2/sqm
LOM-lon	<i>Lomandra longifolia</i> ▲	Spiny-headed Mat Rush	endemic	0.4-1m	140mm	4/sqm
MIC-sti	<i>Microlaena stipoides</i> ▲	Weeping Grass	endemic	0.7m	tube	6/sqm
PAN-pan	<i>Pandorea pandorana</i> ▲	Wonga Wonga Vine	endemic	climber	140mm	1/sqm
PTE-esc	<i>Pteridium esculentum</i> ▲	Austral Bracken	observed	0.6-1.5m	140mm	4/sqm
THE-tri	<i>Themeda triandra</i> ▲	Kangaroo Grass	endemic	up to 1.2m	tube	6/sqm
XAN-med	<i>Xanthorrhoea media</i> ▲	Grass Tree	endemic	1-2m trunk	300mm	1/sqm

COMMUNITY PARKLAND (OPEN SPACE)						
TREES						
SYMBOL	BOTANICAL NAME	COMMON NAME	TYPE	HEIGHT	POT SIZE	QUANTITY
BAC-cit	<i>Backhousia citriodora</i>	Lemon Scented Myrtle	native	4-8m	75L	7
CER-gum	<i>Ceratopetalum gummiferum</i> ▲	New South Wales Christmas Bush	endemic	up to 5m	75L	6
CYA-aus	<i>Cyathea australis</i>	Rough Tree Fern	native	2.5-20m	75L	7
LIV-aus	<i>Livistona australis</i> ▼	Cabbage Tree Palm	endemic	up to 30m	min. 3m trunk	8
EUP-lau	<i>Eupomatia laurina</i> ▼	Bolwarra	native	3-7m	45L	2/Lm
GLO-fer	<i>Glochidion ferdinandi</i> ▼	Cheese Tree	endemic	10m+	75L	6
HOM-pop	<i>Homalanthus populifolius</i> ▼	Bleeding Heart	native	up to 6m	45L	6

SCREENS + HEDGES						
SYMBOL	BOTANICAL NAME	COMMON NAME	TYPE	HEIGHT	POT SIZE	QUANTITY
ACM-min	<i>Acmena smithii</i> 'Minor'	Minor' Lilly Pilly	native	2-4m	45L	2/lm
ACM-sub	<i>Acmena smithii</i> 'Sublime'	Sublime' Lilly Pilly	native	3m	45L	2/lm
ELA-mac	<i>Elaeagnus macrophylla</i>	Russian Olive	exotic	up to 3m	45L	2/lm
SYZ-sel	<i>Syzygium australe</i> 'Select Form'	Select Form' Lilly Pilly	native	3-5m	45L	2/lm

SHRUBS, FERNS + GRASSES						
SYMBOL	BOTANICAL NAME	COMMON NAME	TYPE	HEIGHT	POT SIZE	QUANTITY
ASP-aus	<i>Asplenium australasicum</i> ▼	Birds Nest Fern	endemic	0.5-1.5m	200mm	1/sqm
BLE-car	<i>Blechnum cartilagineum</i> ▼	Gristle Fern	endemic	0.5-1m	140mm	4/sqm
CAL-dub	<i>Calochlaena dubia</i> ▼	False Bracken	endemic	0.4-1.5m	140mm	4/sqm
COR-ref	<i>Correa reflexa</i> ▲	Native Fuchsia	endemic	0.5-1.5m	200mm	2/sqm
DIA-cae	<i>Dianella caerulea</i> ▲	Blue Flax-lily	endemic	0.5-1m	140mm	5/sqm
DIE-rob	<i>Diets robinsoniana</i>	Lord Howe Wedding Lily	native	1-1.5m	200mm	4/sqm
DOO-asp	<i>Doodia aspera</i> ▼	Prickly Rasp Fern	endemic	0.4m	140mm	5/sqm
HEL-pet	<i>Helichrysum petiolare</i>	Licorice Plant	exotic	0.6m	200mm	2/sqm
LIR-mus	<i>Liriope muscari</i> 'Monroe White'	White Lily Turf	exotic	0.3-0.6m	140mm	4/sqm
LOM-tan	<i>Lomandra longifolia</i> 'Tanika'	Tanika' Mat Rush	native	0.5-0.6	140mm	4/sqm
MAC-com	<i>Macrozamia communis</i> ▲	Burrawang	endemic	2m trunk	45L	1/sqm
OZO-dio	<i>Ozothamnus diosmifolius</i> ▲	Slender Rice Flower	endemic	up to 3m	140mm	2/sqm
PEN-naf	<i>Pennisetum alopecuroides</i> 'Nafray'	Nafray' Pennisetum	native	0.7-0.9m	140mm	5/sqm
PHI-xan	<i>Philodendron</i> 'Xanadu'	Xanadu	exotic	up to 1m	200mm	4/sqm
PIT-tob	<i>Pittosporum tobira</i> 'Miss Muffet'	Dwarf Pittosporum	exotic	1m	200mm	2/sqm
RHA-ori	<i>Rhaphiolepis indica</i> 'Oriental Pearl'	Oriental Pearl' Indian Hawthorn	exotic	0.8-1m	300mm	4/sqm
WES-blu	<i>Westringia fruticosa</i> 'Blue Gem'	Blue Gem' Coastal Rosemary	native	1-1.5m	200mm	3/sqm

GROUNDCOVERS						
SYMBOL	BOTANICAL NAME	COMMON NAME	TYPE	HEIGHT	POT SIZE	QUANTITY
BIL-sca	<i>Billardiera scandens</i> ▲	Hairy Apple Berry	endemic	0.5m	140mm	2/sqm
CIS-ant	<i>Cissus antarctica</i>	Kangaroo Vine	native	0.3m	140mm	3/sqm
DIC-rep	<i>Dichondra repens</i>	Kidney Weed	native	0.1m	140mm	5/sqm
HAR-vio	<i>Hardenbergia violacea</i> ▲	Purple Coral Pea	endemic	0.5m	140mm	2/sqm
VIO-hed	<i>Viola hederacea</i> ▼	Native Violet	endemic	0.15m	140mm	5/sqm

HERITAGE ZONE						
TREES + PALMS						
SYMBOL	BOTANICAL NAME	COMMON NAME	TYPE	HEIGHT	POT SIZE	QUANTITY
ARA-het	<i>Araucaria heterophylla</i>	Norfolk Island Pine	native	up to 70m	400L	1
COR-gum	<i>Corymbia gummifera</i>	Red Bloodwood	endemic	30m	200L	2
BAC-cit	<i>Backhousia citriodora</i>	Lemon Scented Myrtle	native	4-8m	100L	1
LIV-aus	<i>Livistona australis</i>	Cabbage Tree Palm	endemic	up to 30m	min. 3m trunk	3

SHRUBS, FERNS + GRASSES						
SYMBOL	BOTANICAL NAME	COMMON NAME	TYPE	HEIGHT	POT SIZE	QUANTITY
ACA-mol	<i>Acanthus mollis</i>	Oyster Plant	exotic	1-1.5m	200mm	3/sqm
BLE-nud	<i>Blechnum nudum</i>	Fishbone Water Fern	native	0.5-1m	200mm	4/sqm
BUX-sem	<i>Buxus sempervirens</i>	Common Box	exotic	hedge	300mm	3/sqm
CLI-min	<i>Clivia miniata</i> 'Shademaster Yellow'	Yellow Clivia	exotic	0.4-0.5m	140mm	4/sqm
HEL-pet	<i>Helichrysum petiolare</i>	Licorice Plant	exotic	0.6m	200mm	2/sqm
HYD-que	<i>Hydrangea quercifolia</i>	Oak-leaf Hydrangea	exotic	1m	200mm	1/sqm
LIR-mus	<i>Liriope muscari</i> 'Monroe White'	White Lily Turf	exotic	0.3-0.6m	140mm	4/sqm
PEL-gra	<i>Pelargonium graveolens</i>	Sweet-scented Geranium	exotic	1.2m	140mm	2/sqm
PIT-tob	<i>Pittosporum tobira</i> 'Miss Muffet'	Dwarf Pittosporum	exotic	1m	200mm	2/sqm

GROUNDCOVERS						
SYMBOL	BOTANICAL NAME	COMMON NAME	TYPE	HEIGHT	POT SIZE	QUANTITY
AJU-rep	<i>Ajuga reptans</i>	Carpet Bugle	exotic	0.1-0.2m	140mm	5/sqm
DIC-rep	<i>Dichondra repens</i>	Kidney Weed	native	0.1m	140mm	5/sqm
JUN-hor	<i>Juniperus horizontalis</i> 'Glaucu'	Waukegan Juniper	exotic	up to 1m	140mm	2/sqm
VIO-hed	<i>Viola hederacea</i> ▼	Native Violet	endemic	0.15m	140mm	5/sqm

PRIVATE OPEN SPACE						
SHRUBS, FERNS + GRASSES						
SYMBOL	BOTANICAL NAME	COMMON NAME	TYPE	HEIGHT	POT SIZE	QUANTITY
BLE-nud	<i>Blechnum nudum</i>	Fishbone Water Fern	native	0.5-1m	200mm	4/sqm
CRA-blu	<i>Crassula arborescens</i> 'Blue Bird'	Blue Bird Jade	exotic	up to 1m	300mm	4/sqm
DIA-cae	<i>Dianella caerulea</i> ▲	Blue Flax-lily	endemic	0.5-1m	140mm	5/sqm
DOO-asp	<i>Doodia aspera</i> ▼	Prickly Rasp Fern	endemic	0.4m	140mm	5/sqm
LIR-mus	<i>Liriope muscari</i> 'Monroe White'	White Lily Turf	exotic	0.3-0.6m	140mm	4/sqm
LOM-tan	<i>Lomandra longifolia</i> 'Tanika'	Tanika' Mat Rush	native	0.5-0.6	140mm	4/sqm
PEN-naf	<i>Pennisetum alopecuroides</i> 'Nafray'	Nafray' Pennisetum	native	0.7-0.9m	140mm	5/sqm
PHI-xan	<i>Philodendron</i> 'Xanadu'	Xanadu	exotic	up to 1m	200mm	4/sqm
PIT-tob	<i>Pittosporum tobira</i> 'Miss Muffet'	Dwarf Pittosporum	exotic	1m	200mm	2/sqm
RHA-ori	<i>Rhaphiolepis indica</i> 'Oriental Pearl'	Oriental Pearl' Indian Hawthorn	exotic	0.8-1m	300mm	4/sqm
WES-blu	<i>Westringia fruticosa</i> 'Blue Gem'	Blue Gem' Coastal Rosemary	native	1-1.5m	200mm	3/sqm

GROUNDCOVERS						
SYMBOL	BOTANICAL NAME	COMMON NAME	TYPE	HEIGHT	POT SIZE	QUANTITY
CHR-api	<i>Chrysocephalum apiculatum</i>	Yellow Buttons	native	0.2m	140mm	5/sqm
DIC-rep	<i>Dichondra repens</i> ▼	Kidney Weed	native	0.1m	140mm	5/sqm
ROS-off	<i>Rosmarinus officinalis</i> 'Prostratus'	Creeping Rosemary	exotic	0.3m	200mm	3/sqm
VIO-hed	<i>Viola hederacea</i> ▼	Native Violet	endemic	0.15m	140mm	5/sqm

ROOFTOP GARDEN						
TREES						
SYMBOL	BOTANICAL NAME	COMMON NAME	TYPE	HEIGHT	POT SIZE	QUANTITY
BAN-ser	<i>Banksia serrata</i>	Old Man Banksia	endemic	up to 16m	45L	4

SHRUBS + GRASSES						
SYMBOL	BOTANICAL NAME	COMMON NAME	TYPE	HEIGHT	POT SIZE	QUANTITY
ADE-ser	<i>Adenanthos sericeus</i> 'Compact'	Dwarf Woolly Bush	native	0.7-1.5m	200mm	1/sqm
ALO-alw	<i>Aloe</i> 'Always Red'	Always Red Aloe	exotic	0.4m	140mm	5/sqm
BAN-coa	<i>Banksia spinulosa</i> 'Coastal Cushion'	Dwarf Hairpin Banksia	native	0.5m	140mm	4/sqm
LOM-sha	<i>Lomandra fluviatilis</i> 'Shara'	Shara' Mat Rush	native	0.4m	140mm	4/sqm
LOM-tan	<i>Lomandra longifolia</i> 'Tanika'	Tanika' Mat Rush	native	0.5-0.6	140mm	4/sqm
LEU-bro	<i>Leucophya brownii</i>	Cushion Bush	native	up to 1m	140mm	3/sqm
PEN-naf	<i>Pennisetum alopecuroides</i> 'Nafray'	Nafray' Pennisetum	native	0.7-0.9m	140mm	5/sqm
POA-esk	<i>Poa labillardieri</i> 'Eskdale'	Eskdale' Poa	native	0.7-0.9m	140mm	5/sqm
RHA-aus	<i>Rhagodia spinescens</i> 'Aussie Flat Bush'	Saltbush	native	0.3-0.5m	140mm	3/sqm
WES-zen	<i>Westringia fruticosa</i> 'Zena'	Zena' Coastal Rosemary	native	0.6-0.9m	200mm	3/sqm

GROUNDCOVERS						
SYMBOL	BOTANICAL NAME	COMMON NAME	TYPE	HEIGHT	POT SIZE	QUANTITY
CAR-gla	<i>Carpobrotus glaucescens</i>	Pig Face	native	0.15m	140mm	2/sqm
GRE-bro	<i>Grevillea</i> 'Bronze Rambler'	Bronze Rambler Grevillea	native	0.2-0.3m	140mm	2/sqm
ROS-off	<i>Rosmarinus officinalis</i> 'Prostratus'	Creeping Rosemary	exotic	0.3m	200mm	3/sqm
SEN-ser	<i>Senecio serpens</i>	Blue Chalksticks	exotic	0.2m	140mm	4/sqm



THIS PLAN IS TO BE READ IN CONJUNCTION WITH THE CONDITIONS OF DEVELOPMENT CONSENT
DA2018/1574

context

52-58 William Street East Sydney NSW 2011
PO Box A866 Sydney South NSW 1235
T. 8244 8900 F. 8244 8988 E. context@context.net.au