


NEIGHBOURING BUILDINGS

CONTOURS

SITE BOUNDARY

PREVAILING BREEZES



OVERLOOKING

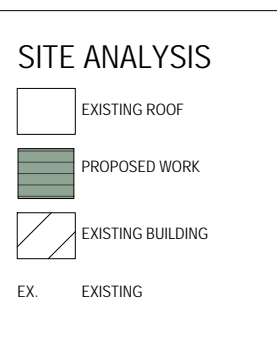


northern
beaches
council

**THIS PLAN IS TO BE READ IN
CONJUNCTION WITH
THE CONDITIONS OF DEVELOPMENT
CONSENT**

MOD2019/0045

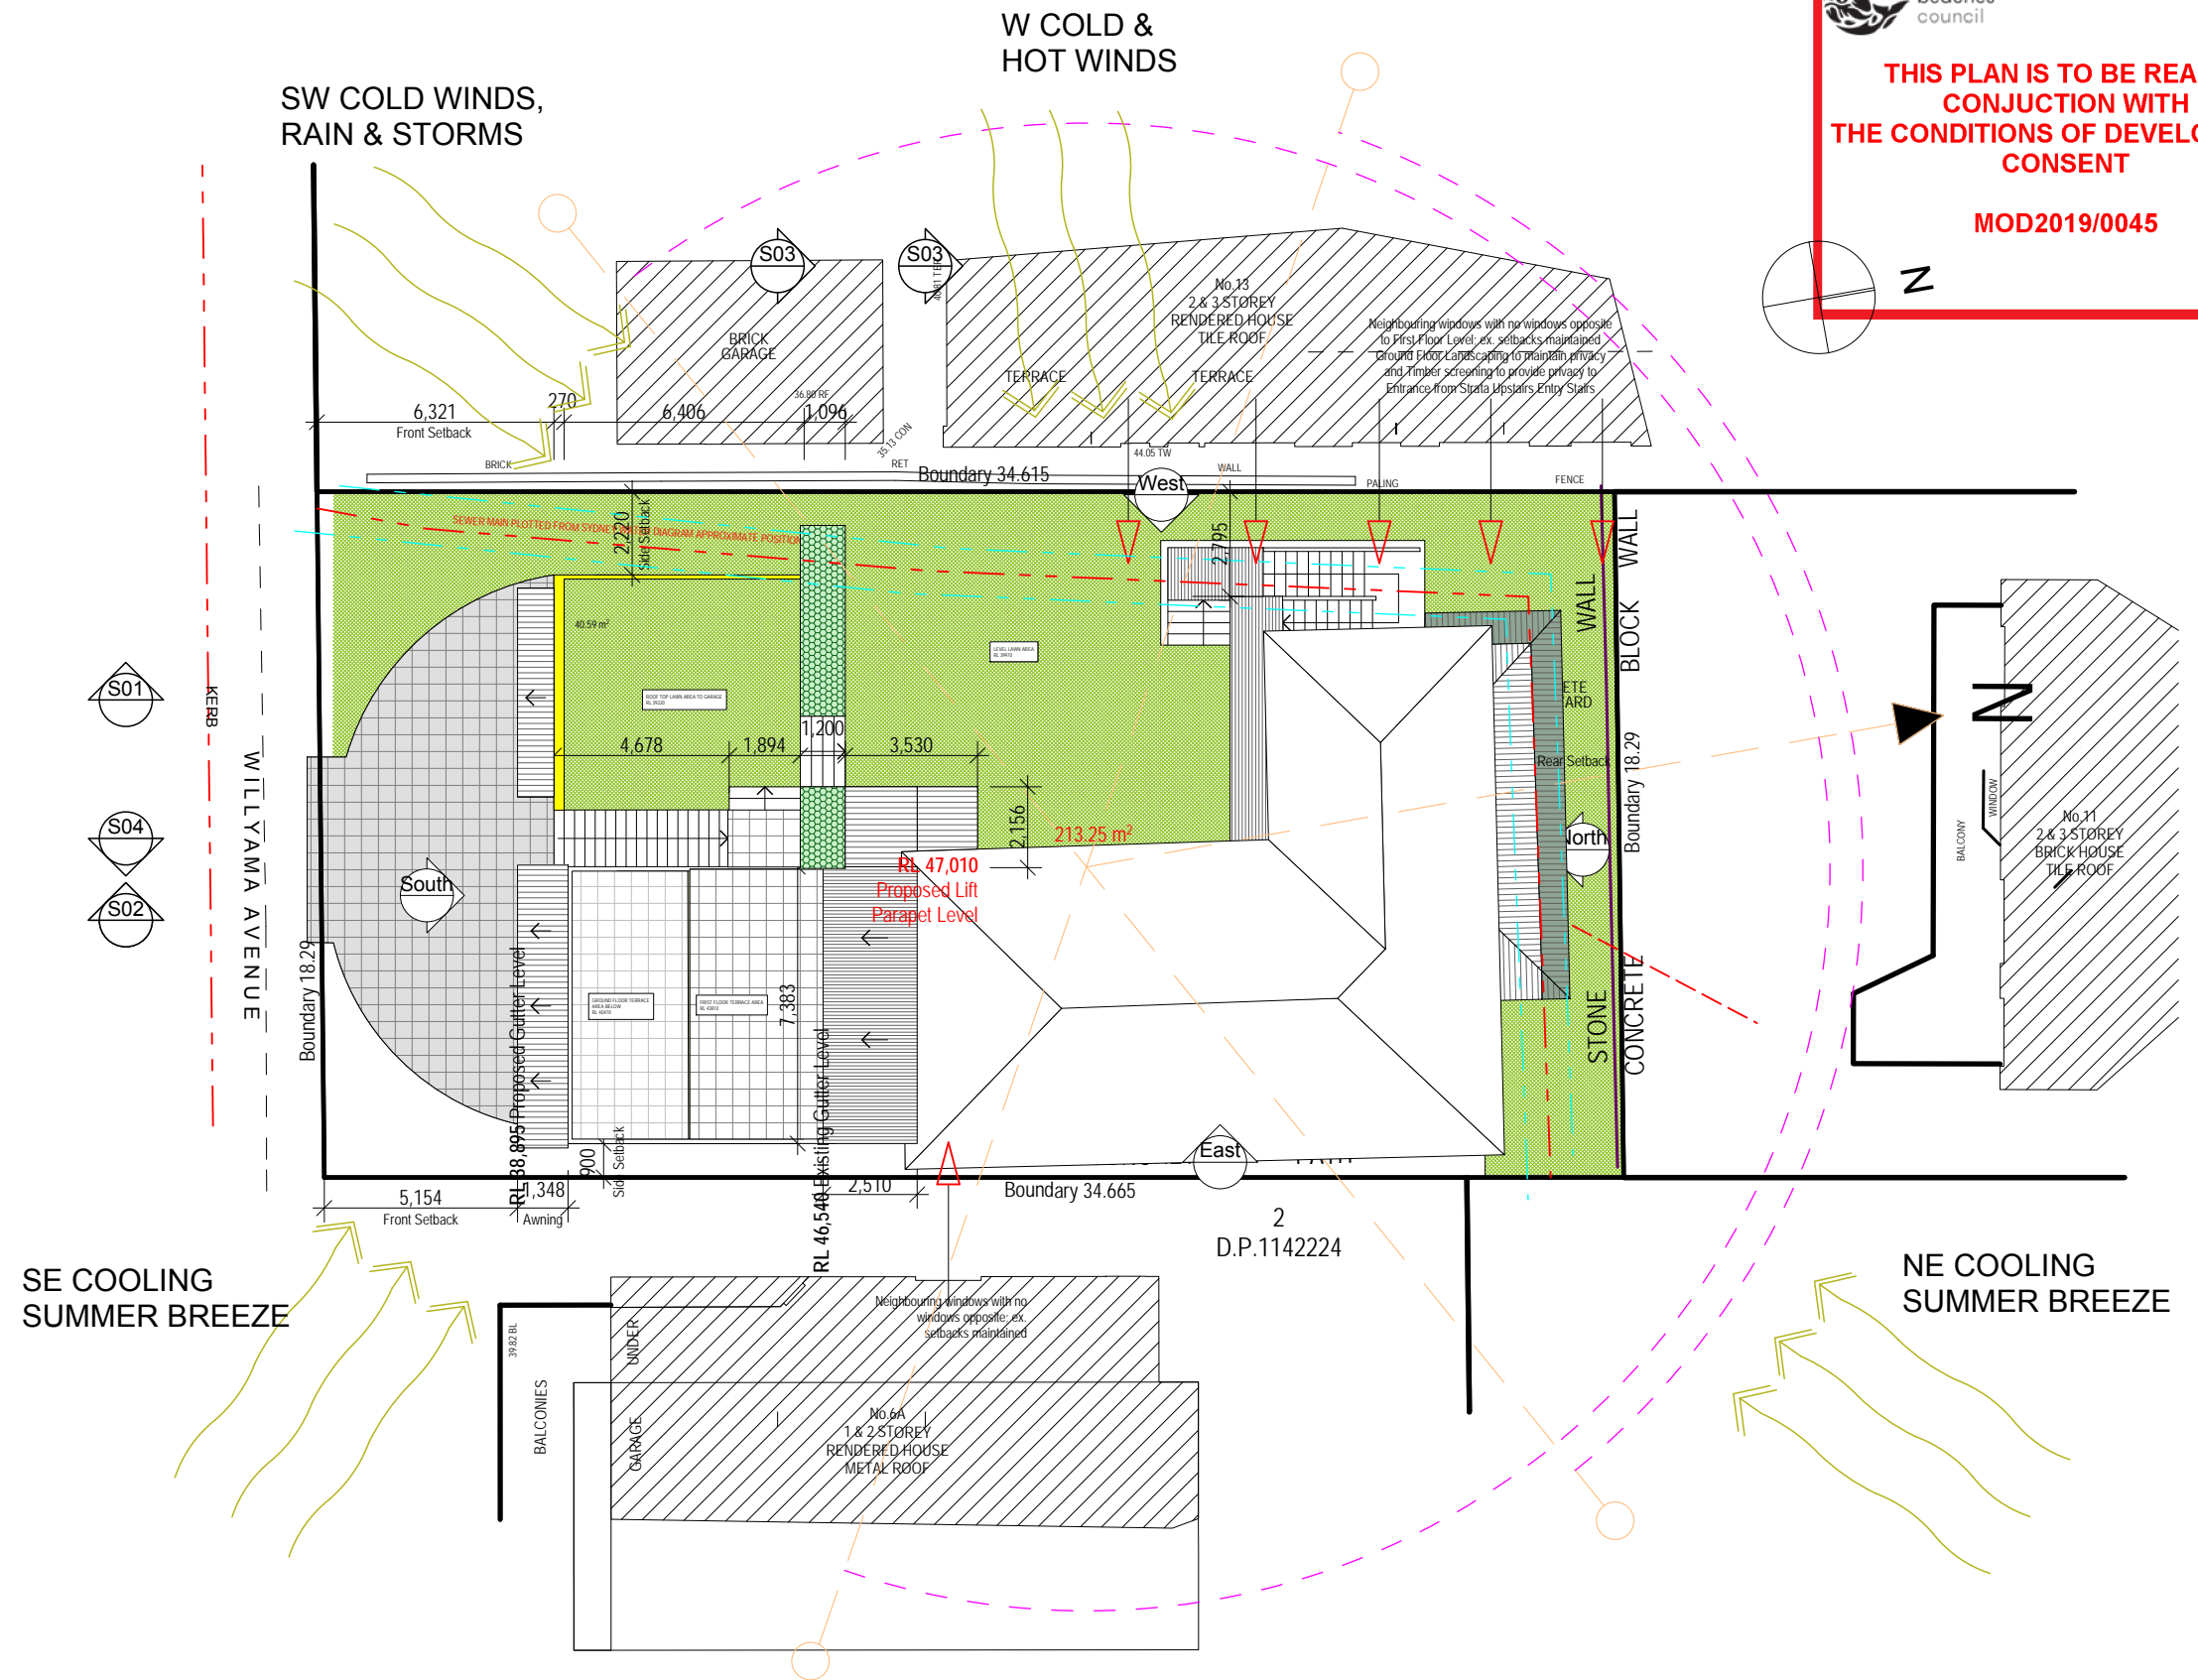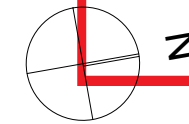

ABN. 51 653 562 940


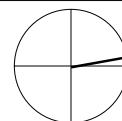


DO NOT SCALE FROM DRAWINGS. ALL DIMENSIONS AND LEVELS TO BE CHECKED ON SITE
BRIANNA MITCHELL IS THE OWNER OF THE COPYRIGHT SUBSISTING IN THESE DRAWINGS
AND SPECIFICATIONS. THIS DRAWING IS NOT TO BE USED, REPRODUCED OR COPIED IN
ANY FORM WITHOUT CONSENT.


Unit 1 & 2/8 WILLYAMA AVENUE FAIRLIGHT 2094


SCALE: 1:200, 1:100 @ A3

Site Analysis Plan

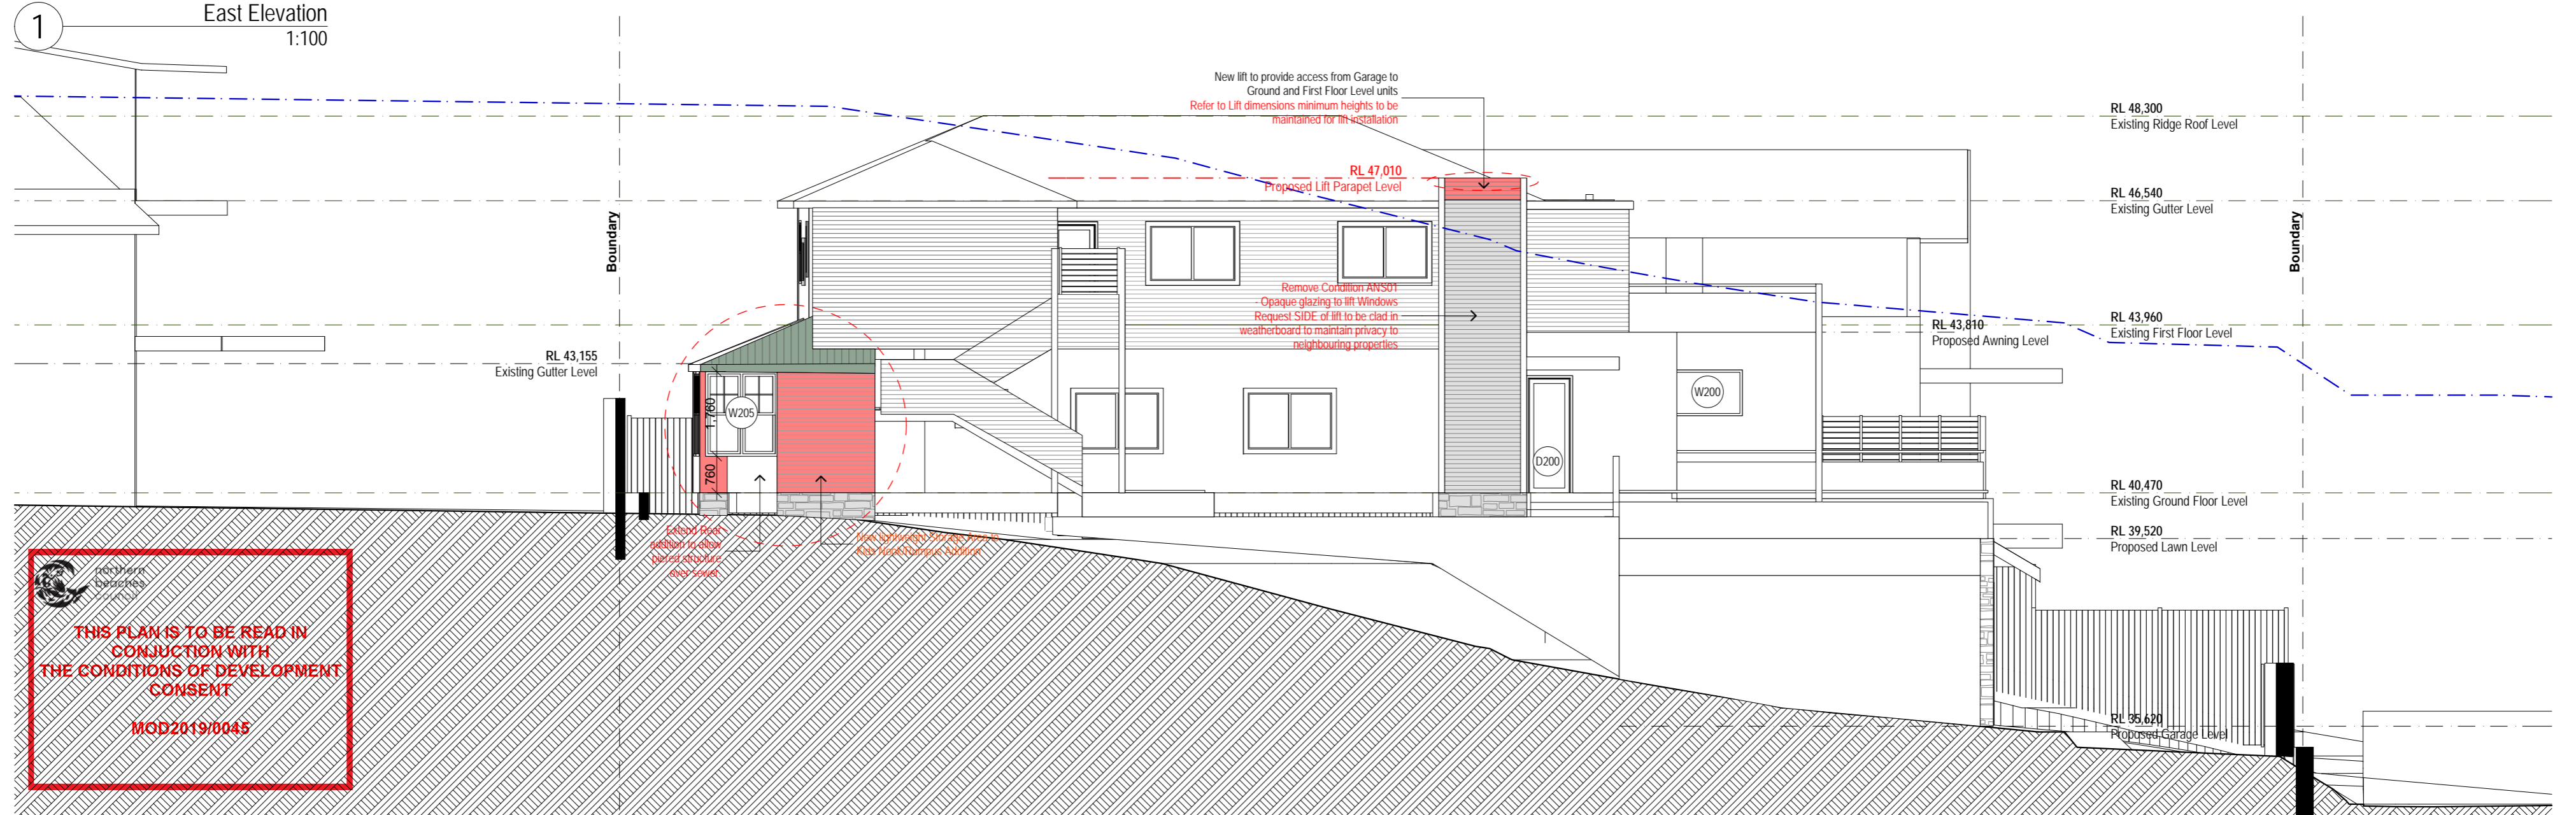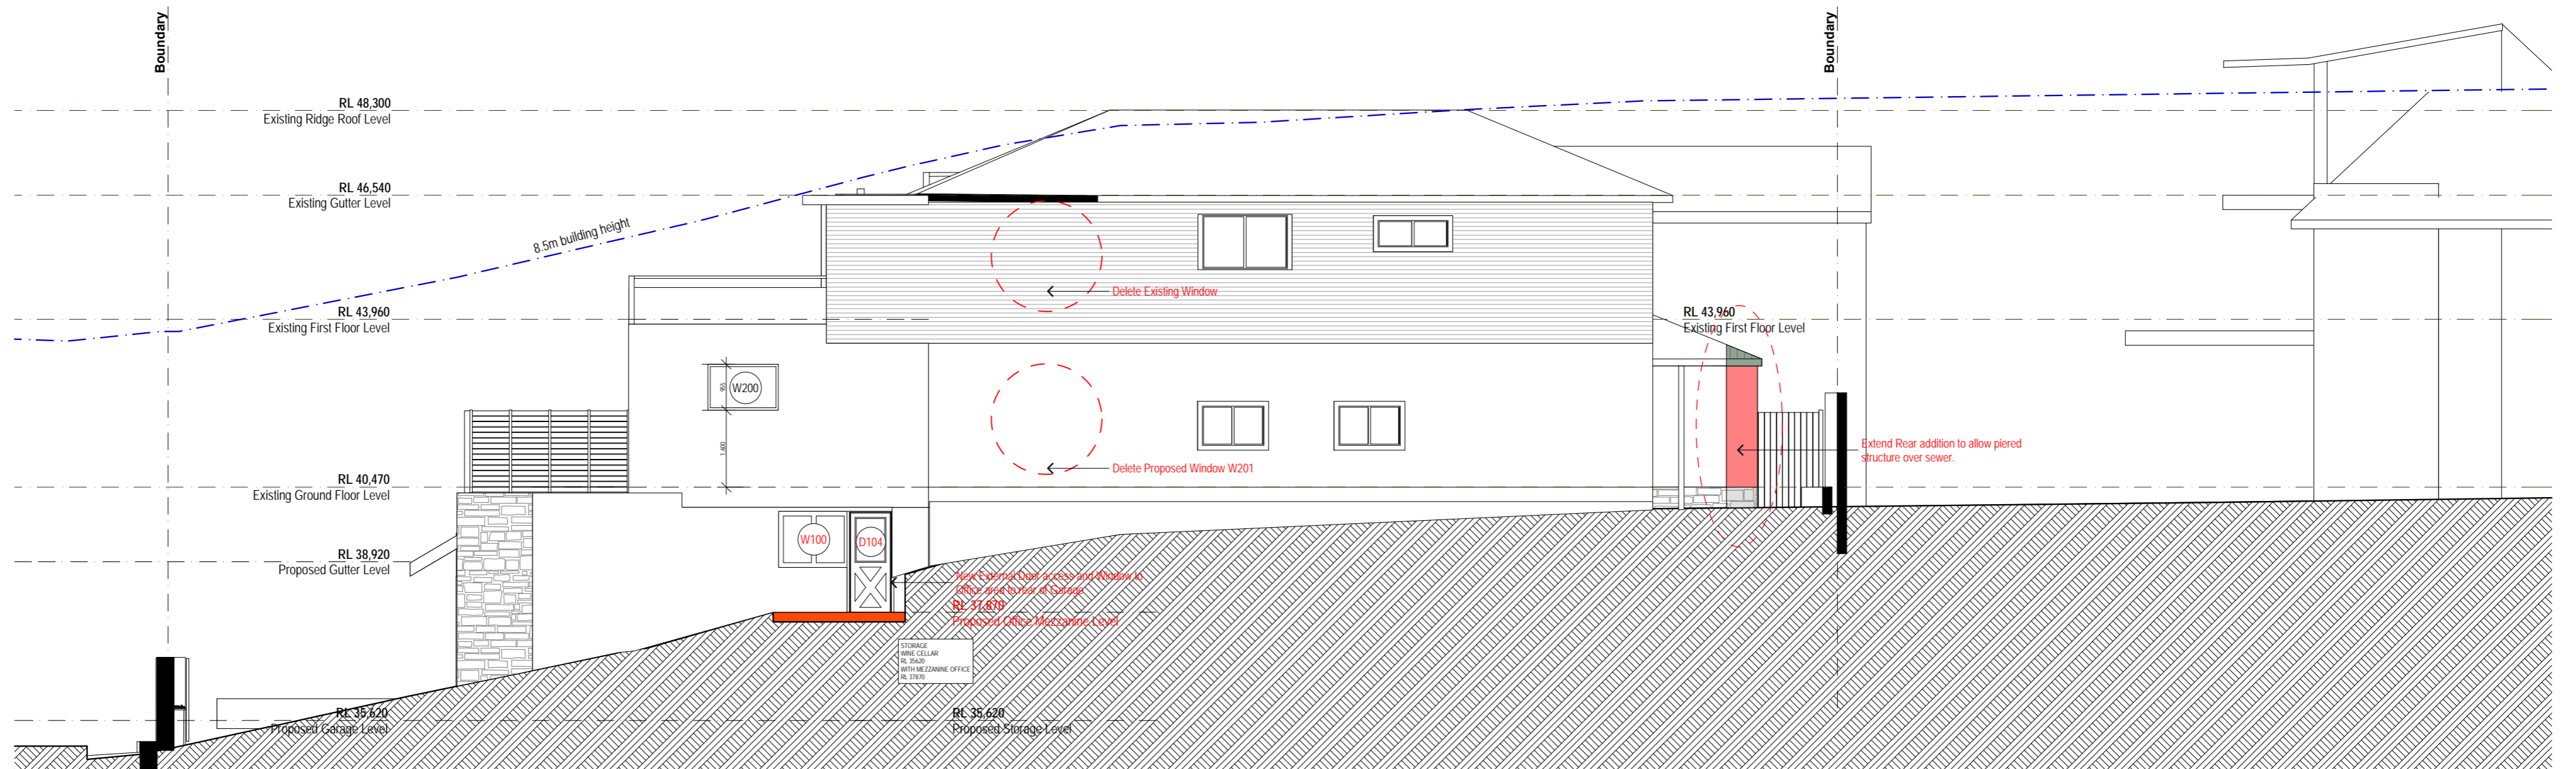

THIS PLAN IS TO BE READ IN CONJUNCTION WITH THE CONDITIONS OF DEVELOPMENT CONSENT MOD2019/0045

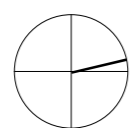

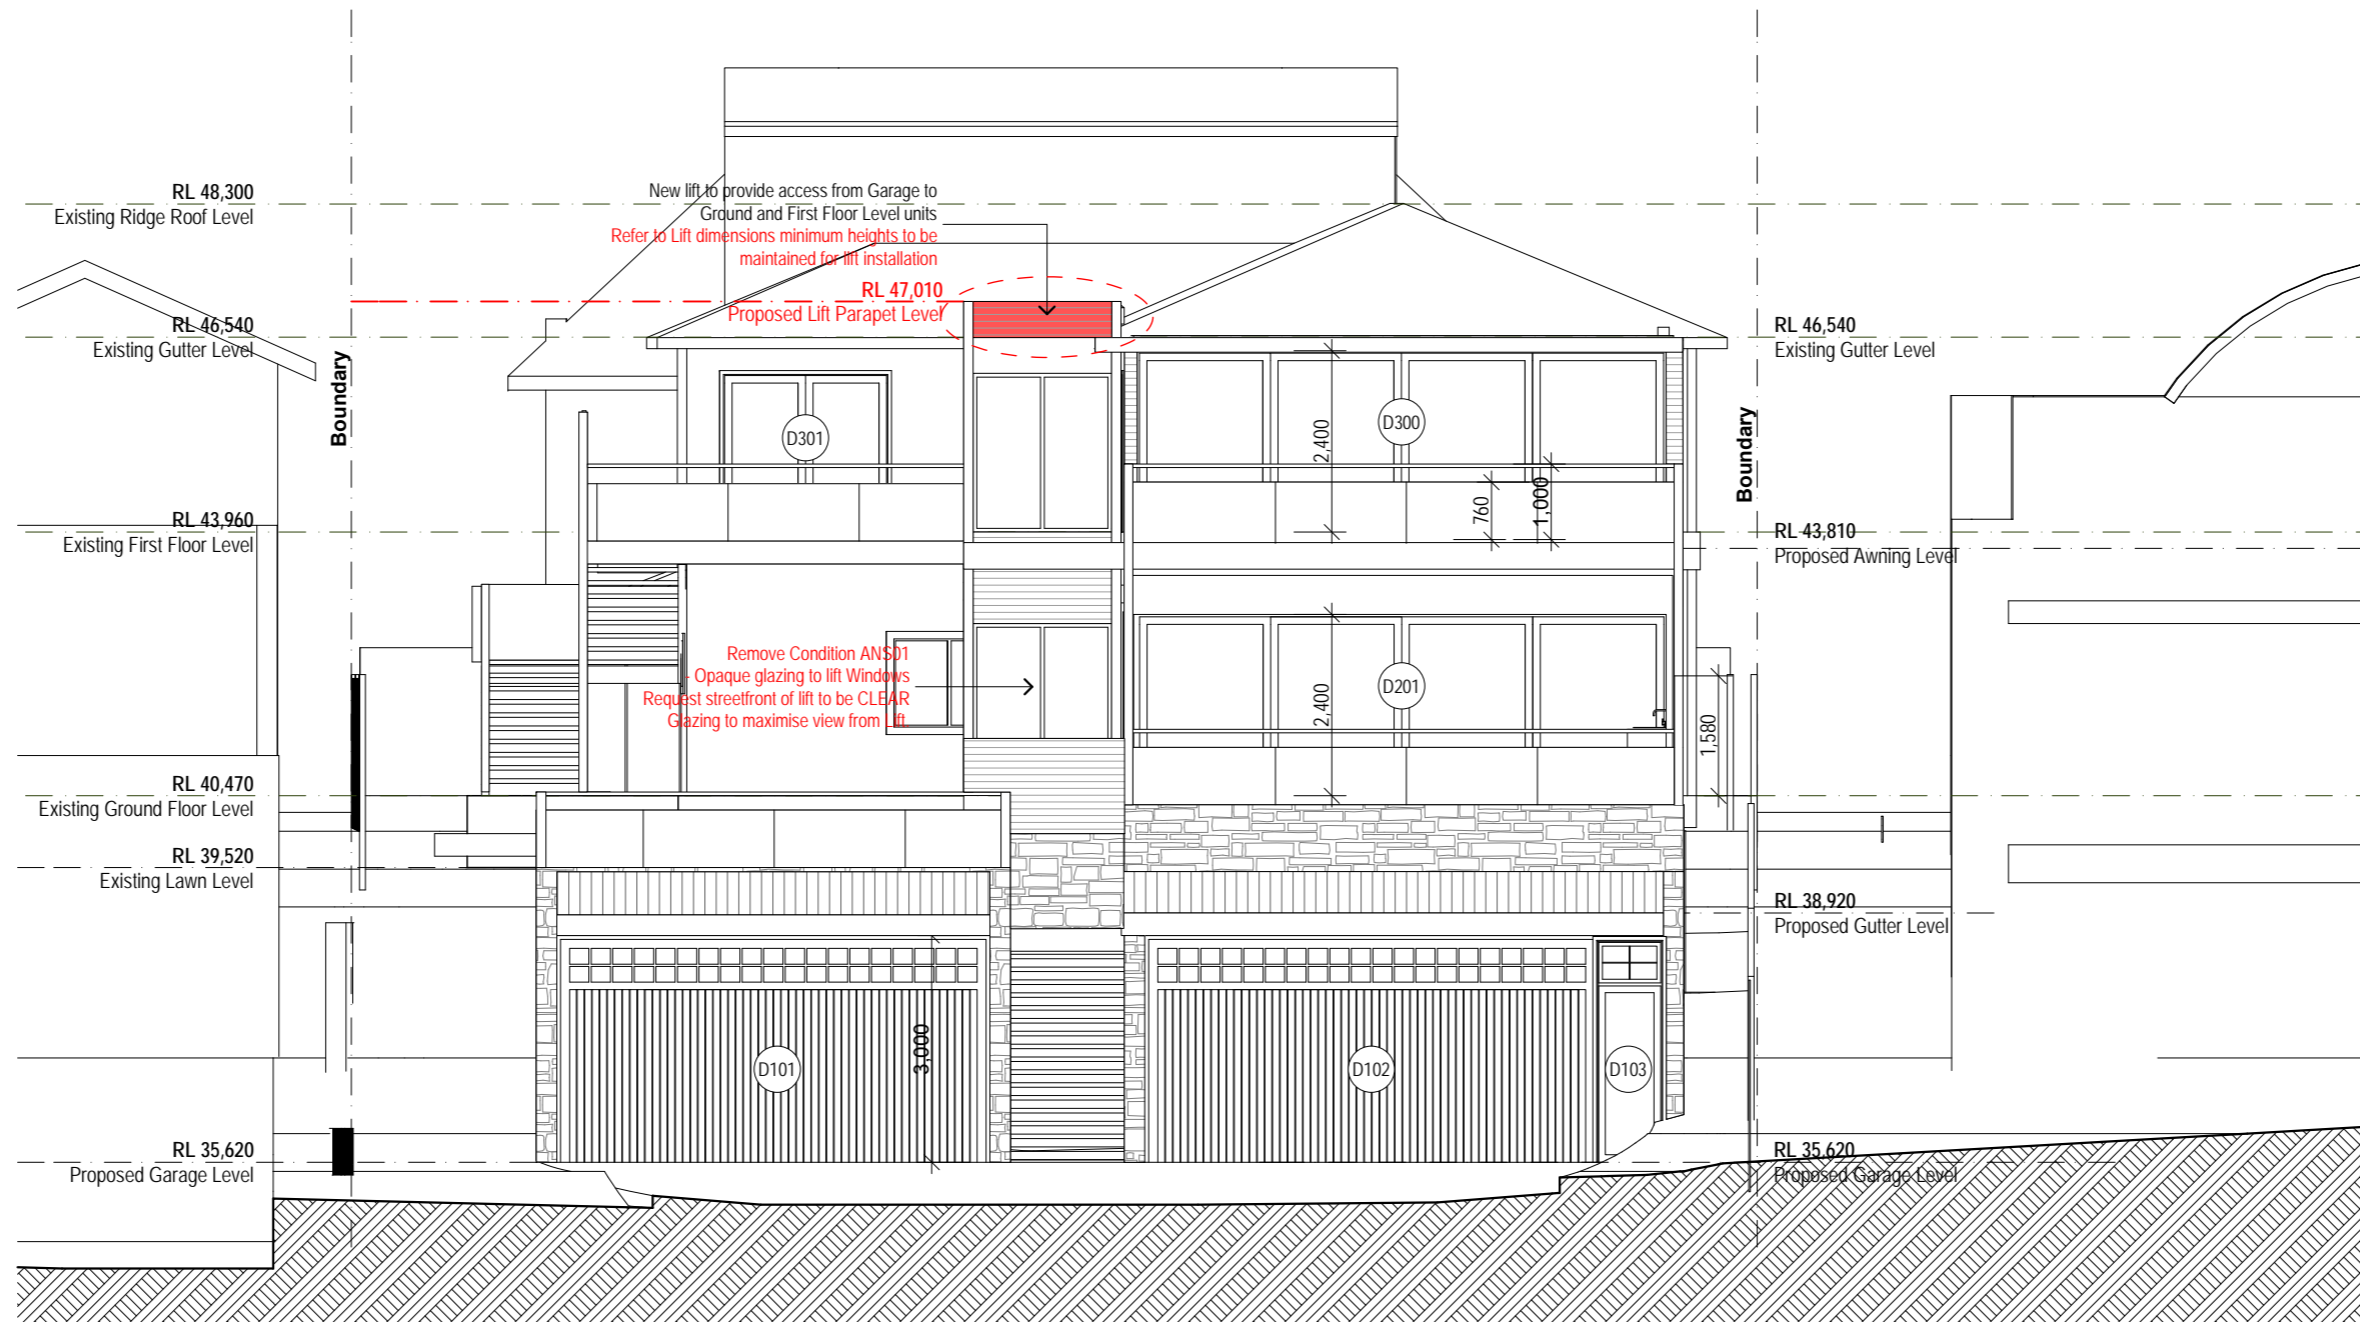

3 South Elevation
1:100



4 North Elevation
1:100

**THIS PLAN IS TO BE READ IN
CONJUNCTION WITH
THE CONDITIONS OF DEVELOPMENT
CONSENT**

MOD2019/0045

