



REAR PLANTING/GRASS: 236M2



IMAGE 1: EXISTING DWELLING HOUSE FROM WAKEHURST PARKWAY

CLIENT



PROJECT ADDRESS

IMAGE 2: EXISTING DWELLING HOUSE AND DWELLING AT 106 WAKEHURST PARKWAY.



IMAGE 3: EXISTING DWELLING HOUSE AND DWELLING AT 102 WAKEHURST PARKWAY.



IMAGE 4: EXISTING HOUSE FROM REAR YARD.

REV	DESCRIPTION	DATE
Н	REVISED DA SET	26/02/19
G	DA SET	02/08/18
F	PRELIM DA SET	05/06/18
E	REVISED SKETCH DESIGN	11/05/17
D	REVISED SKETCH DESIGN	27/07/17
С	REVISED SKETCH DESIGN	14/04/17



AARON AND VANESSA KENDALL

104 WAKEHURST PARKWAY, ELANORA HEIGHTS. LOT 11, DP 1014199

DESIGNER	
	Thodey Design
	ABN:54 532 442 622 1/48 CHIPPEN STREET, CHIPPENDALE,


NSW, 2008.
Shaun Thodey
0412627455

TITLE	•			•
DRAWN	PLOT DATE	SCALE		
SJT	SJT TO SC		TO SCALE @	D) A3
CHECKED	JOB NO.	DWG NO.	1.1	REV
l SJT			1.1	


REVISED SKETCH DESIGN

04/04/17




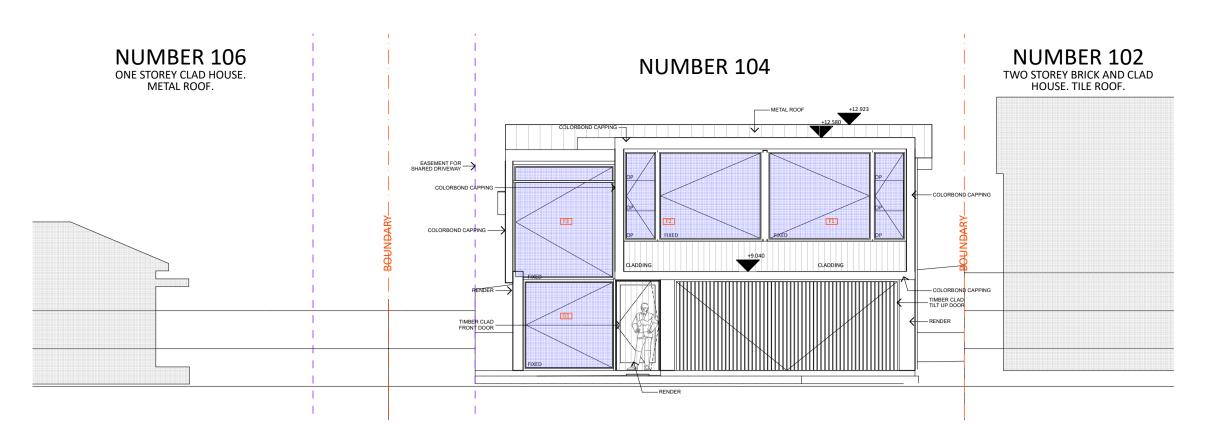


FRONT ELEVATION SCALE 1:100

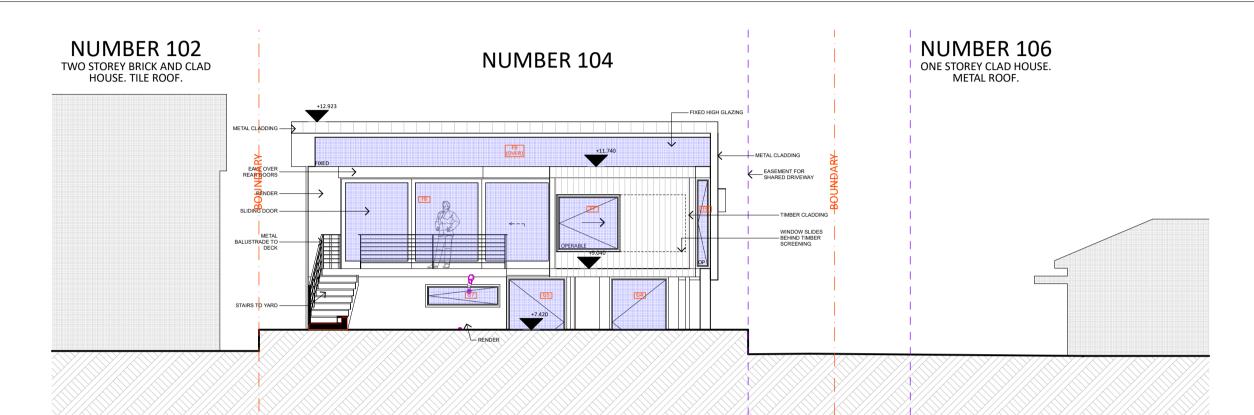

REAR ELEVATON SCALE 1:100

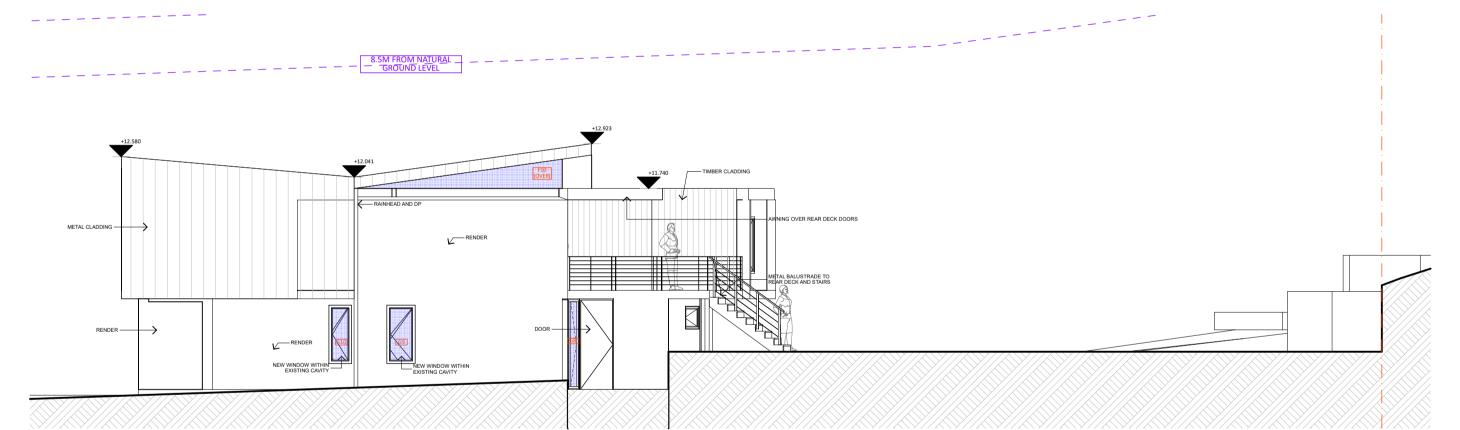

SIDE ELEVATION SCALE 1:100

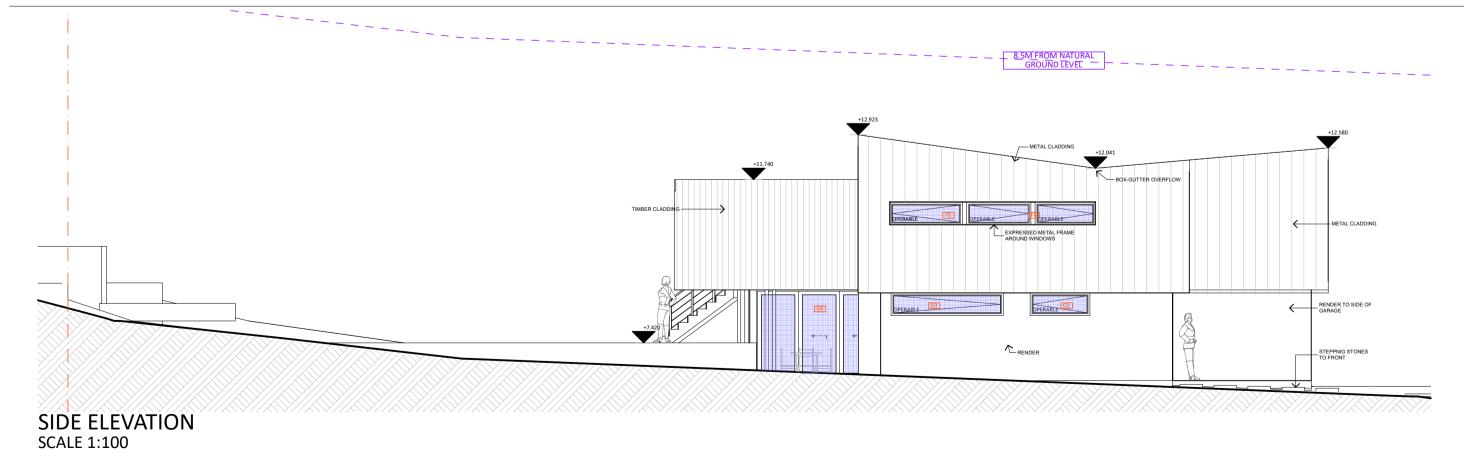

REV	DESCRIPTION	DATE	NORTH	CLIENT	PROJECT ADDRESS	DESIGNER	TITLE				
Н	REVISED DA SET	26/02/19	DO NOT SCALE DRAWINGS. USE FIGURED DIMENSIONS ONLY, VERIFY ALL	AARON AND VANESSA KENDALL	104 WAKEHURST PARKWAY, ELANORA HEIGHTS. LOT 11, DP 1014199	Thodey Design					
G	DA SET	02/08/18				ABN:54 532 442 622 1/48 CHIPPEN STREET, CHIPPENDALE, NSW. 2008. Shaun Thodey 0412627455 shaun@thodeydesign.com					
F	PRELIM DA SET	05/06/18					DRAWN	PLOT DATE	SCALE		
E	REVISED SKETCH DESIGN	11/05/17					SJT		TO SCALE @ A		4 1
D	REVISED SKETCH DESIGN	27/07/17					CHECKED	JOB NO.	DWG NO.	1.0	REV
С	REVISED SKETCH DESIGN	14/04/17					SJT			1.9	
В	REVISED SKETCH DESIGN	04/04/17									

