



AMENDMENTS	<small>THIS DOCUMENT IS THE PROPERTY OF CORONA PROJECTS PTY LTD. IT IS TO BE USED ONLY FOR THE PROJECT AND SITE SPECIFICALLY IDENTIFIED HEREIN. IT IS NOT TO BE REPRODUCED, COPIED, OR DISTRIBUTED IN ANY FORM OR BY ANY MEANS, WITHOUT THE WRITTEN PERMISSION OF CORONA PROJECTS PTY LTD. ANY UNAUTHORIZED USE OF THIS DOCUMENT IS STRICTLY PROHIBITED. CORONA PROJECTS PTY LTD. ACCEPTS NO LIABILITY FOR ANY LOSS OR DAMAGE, INCLUDING CONSEQUENTIAL DAMAGES, ARISING FROM THE USE OF THIS DOCUMENT. THE INFORMATION CONTAINED HEREIN IS PROVIDED AS IS, WITHOUT WARRANTY OF ANY KIND, INCLUDING MERCHANTABILITY, FITNESS FOR A PARTICULAR PURPOSE, OR NON-INFRINGEMENT. THE USER ASSUMES ALL RESPONSIBILITY FOR THE USE OF THIS DOCUMENT AND THE INFORMATION CONTAINED HEREIN.</small>	 Corona Projects SUITE 106/25 SPRING STREET BONDI JUNCTION NSW PHONE: 0419 439 966 EMAIL: info@coronaprojects.com	DRAWING: SITE PLAN	PROJECT: PROPOSED CHANGE OF USE	SHEET No: 00	 N
			SCALE: 1:200 @ A2	ADDRESS: 23 CROSS STREET BROOKVALE	DATE: FEB. 2020	

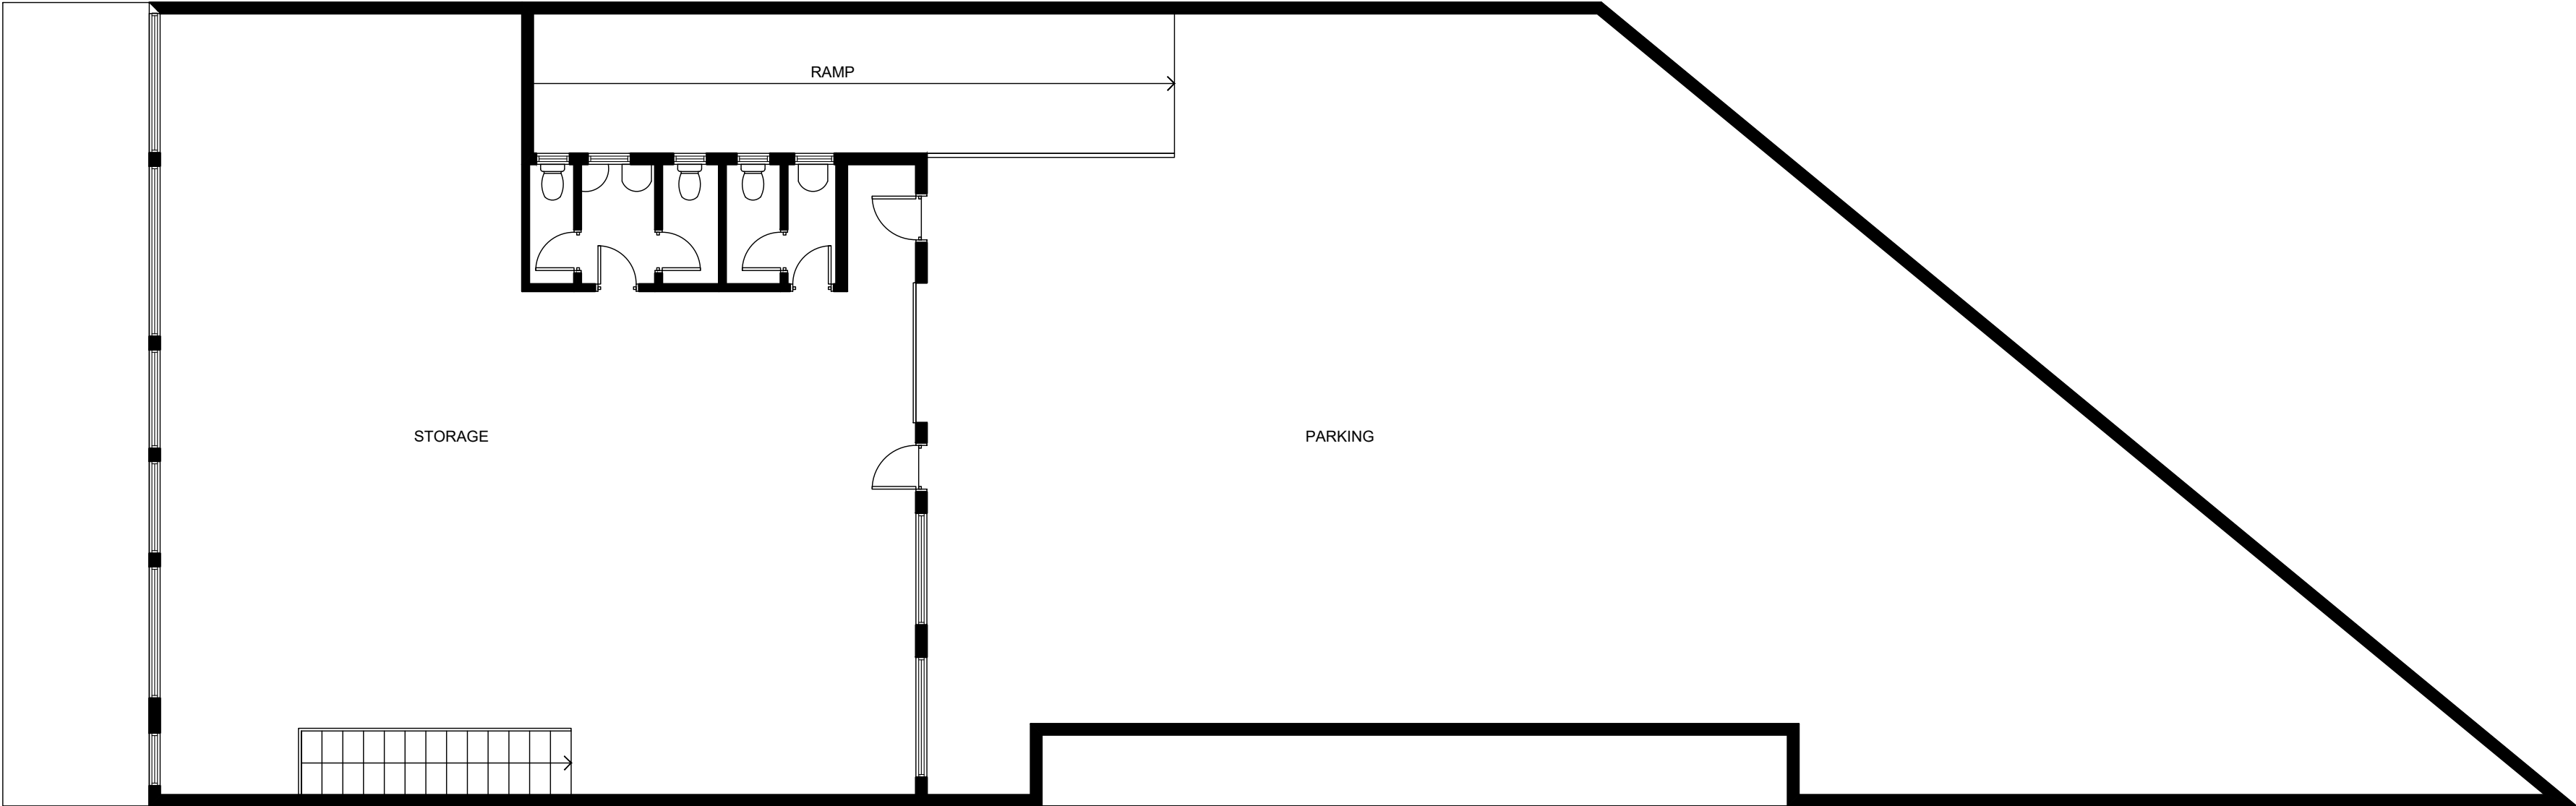

FIRST FLOOR PLAN

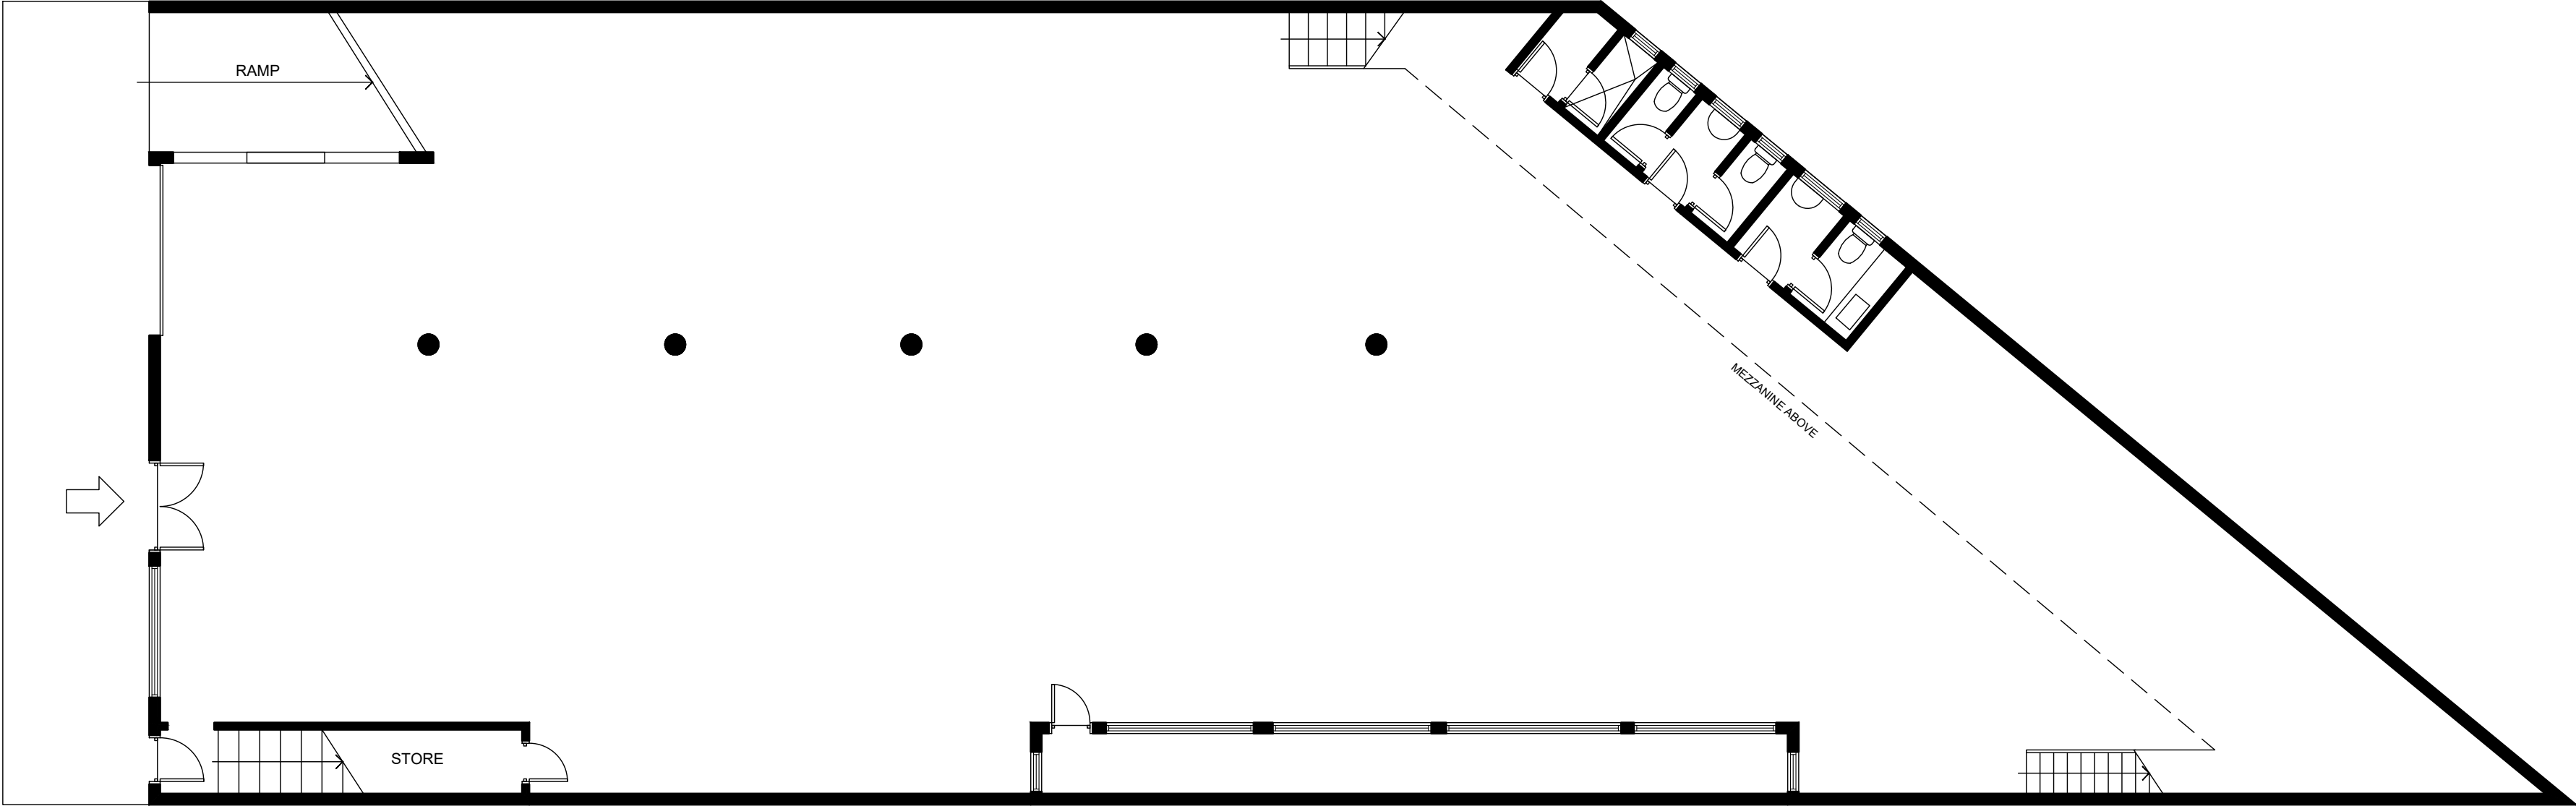


GROUND FLOOR PLAN



AMENDMENTS		<div><div></div><div>Corona Projects</div></div> <div>SUITE 106/35 SPRING STREET BONDI JUNCTION NSW PHONE: 0419 438 966 EMAIL: info@coronaprojects.com</div>	DRAWING: FLOOR PLAN	PROJECT: PROPOSED CHANGE OF USE	SHEET No: 01	<div><div></div><div>N</div></div>
			SCALE: 1:100 @ A2	ADDRESS: 23 CROSS STREET BROOKVALE	DATE: FEB. 2020	



EAST ELEVATION

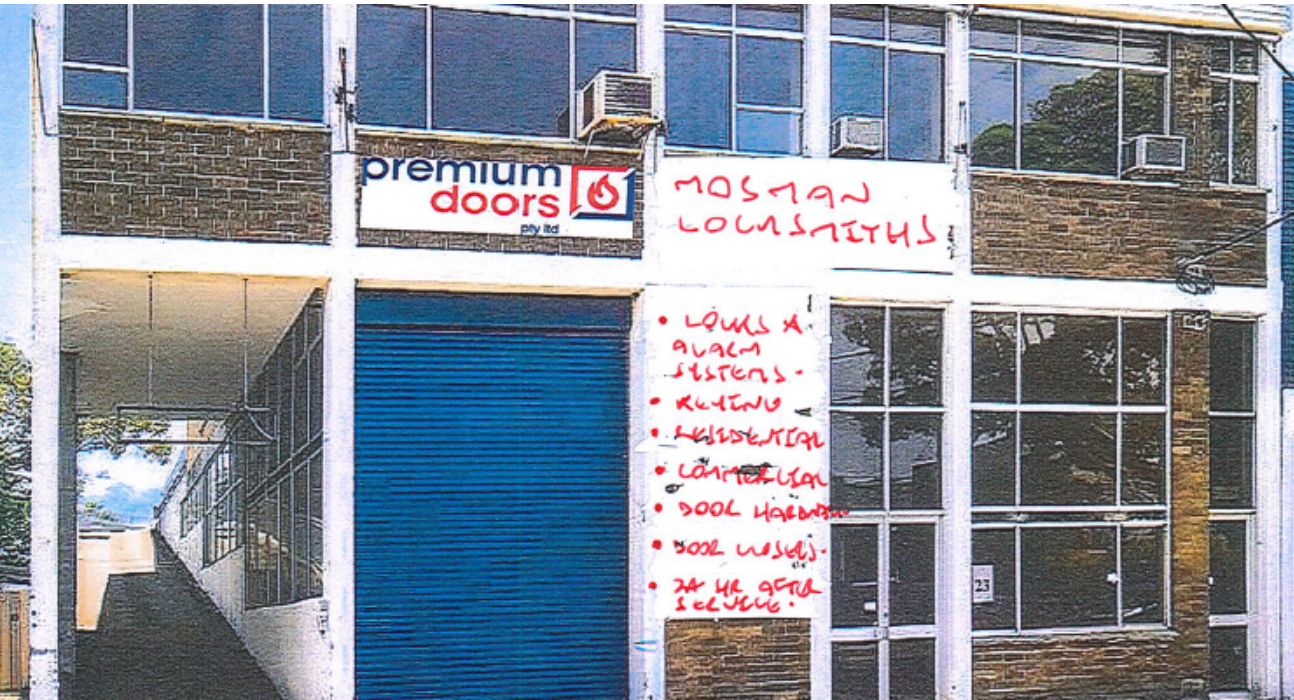

CONCEPT SIGNAGE CONTENTS SKETCH



AMENDMENTS		<div><div></div><div>Corona Projects</div></div> <div>SUITE 106/35 SPRING STREET BONDI JUNCTION NSW PHONE: 0419 438 966 EMAIL: info@coronaprojects.com</div>	DRAWING: ELEVATION	PROJECT: PROPOSED CHANGE OF USE	SHEET No: 02
			SCALE: 1:100 @ A2	ADDRESS: 23 CROSS STREET BROOKVALE	DATE: FEB. 2020