


Existing Roof Plan

1:200

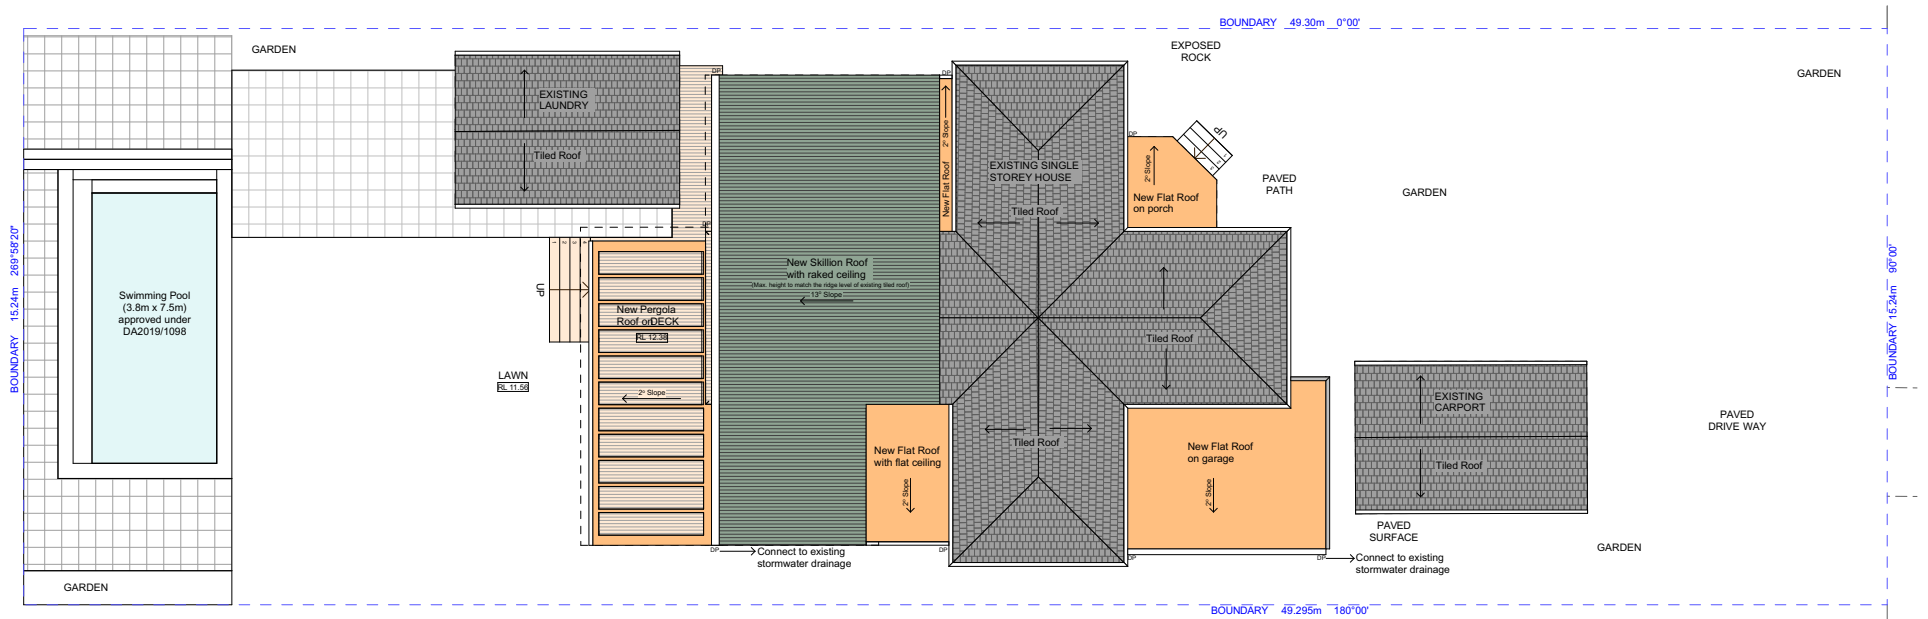

Proposed Roof Plan/ Stormwater Plan

1:200

© COPYRIGHT 2017 REPRODUCTION IN PART OR WHOLE FORBIDDEN



one stop shop from initial concept ideas
to building completion

ybcone.com

119 Willoughby Road
Crows Nest
NSW 2065
P: 02 9882 2880
E: peter@ybcone.com

Level One
134 The Parade
Norwood SA 5067
P: 08 8364 5411
E: peter@ybcone.com

note:

Finished ground levels on the plan are subject
to the site conditions.
Do not scale from drawings.
Figured dimensions are to be given preference
over scale. All figured dimensions are to be
checked on site.

Proposed additions and alterations

For Nicola and Tristan Butt

At 13 Quinlan Parade, Manly Vale NSW 2093

Northern Beaches Council | Warringah

Lot 24 Section D DP7686

drawing title:

Modified Roof Plan

drawing name:

Roof Plans

Checked by: PS

drawn by: AA

scale:

1:100

project no:



20490

date of issue:

27/07/2020

drawing no:

MR-01

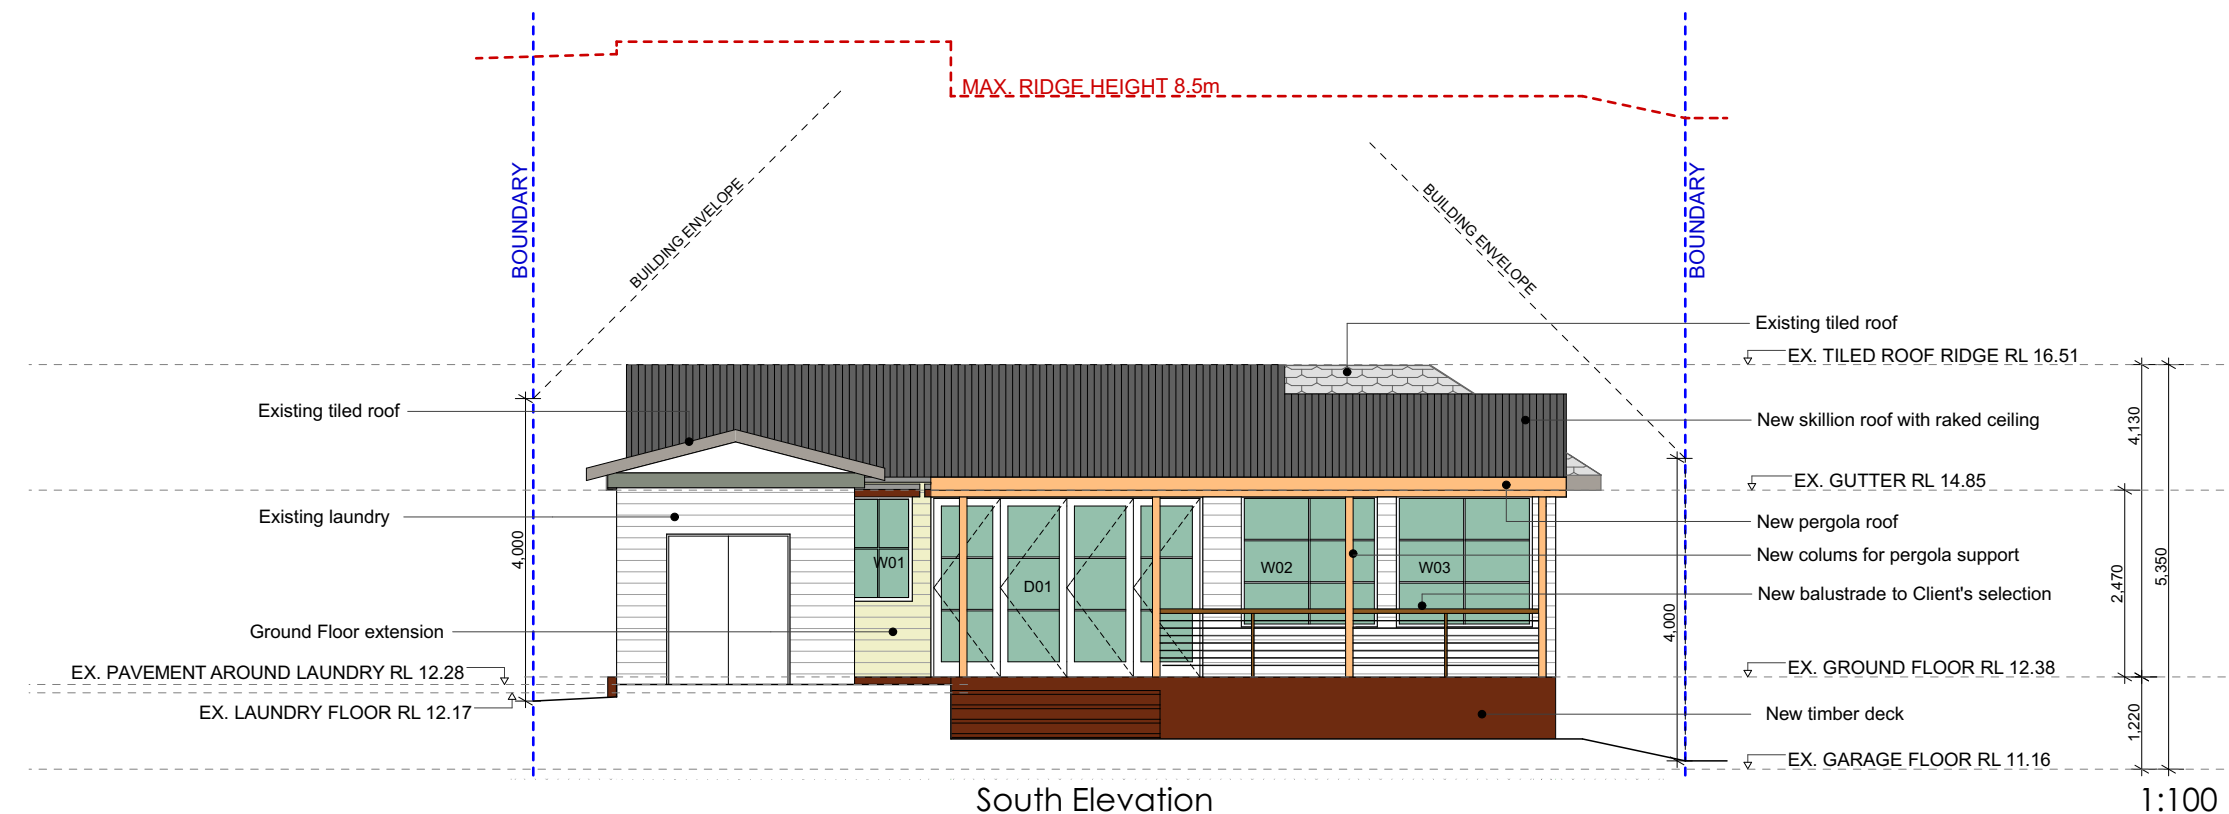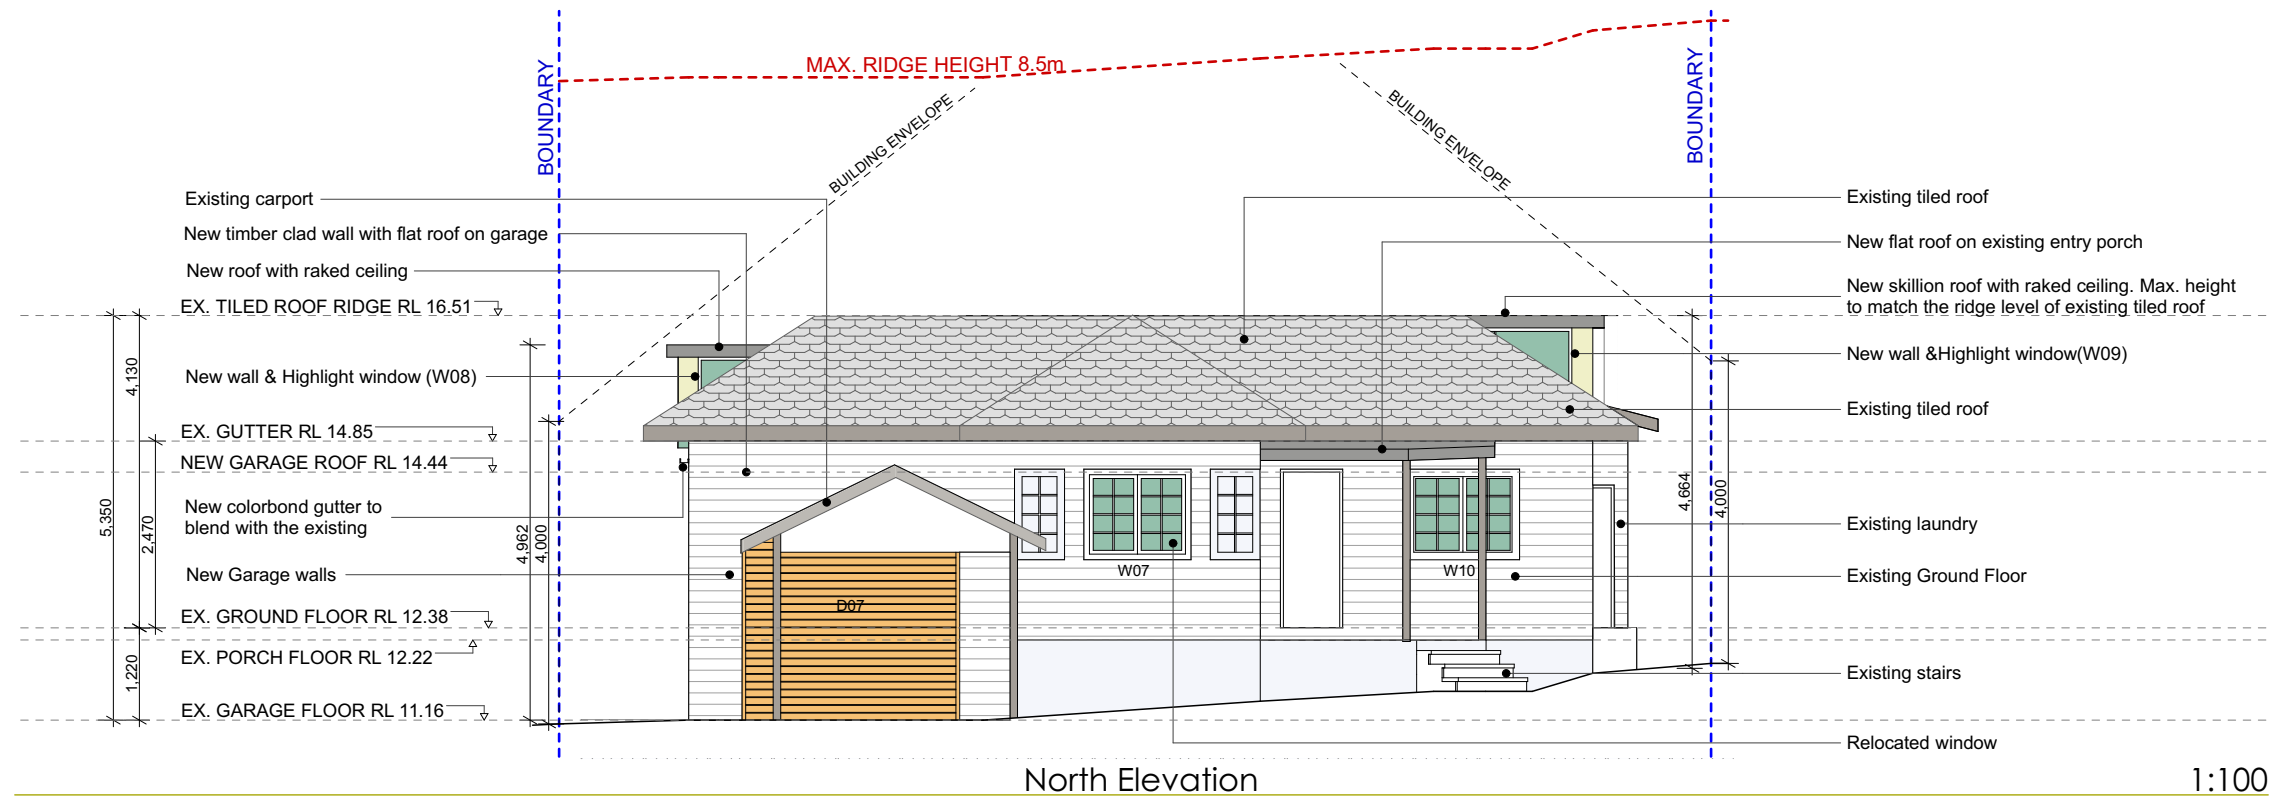

© COPYRIGHT 2017 REPRODUCTION IN PART OR WHOLE FORBIDDEN



one stop shop from initial concept ideas
to building completion

ybcone.com

119 Willoughby Road
Crows Nest
NSW 2065
P: 02 9882 2880
E: peter@ybcone.com

Level One
134 The Parade
Norwood SA 5067
P: 08 8364 5411
E: peter@ybcone.com

note:

Finished ground levels on the plan are subject
to the site conditions.
Do not scale from drawings.
Figured dimensions are to be given preference
over scale. All figured dimensions are to be
checked on site.

Proposed additions and alterations

For Nicola and Tristan Butt

At 13 Quinlan Parade, Manly Vale NSW 2093

Northern Beaches Council | Warringah

Lot 24 Section D DP7686

drawing title:

Modified Roof Plan

drawing name:

Proposed Elevations

Checked by: PS

drawn by: AA

scale:

1:100

project no:



20490


date of issue:

27/07/2020

drawing no:

MR-02

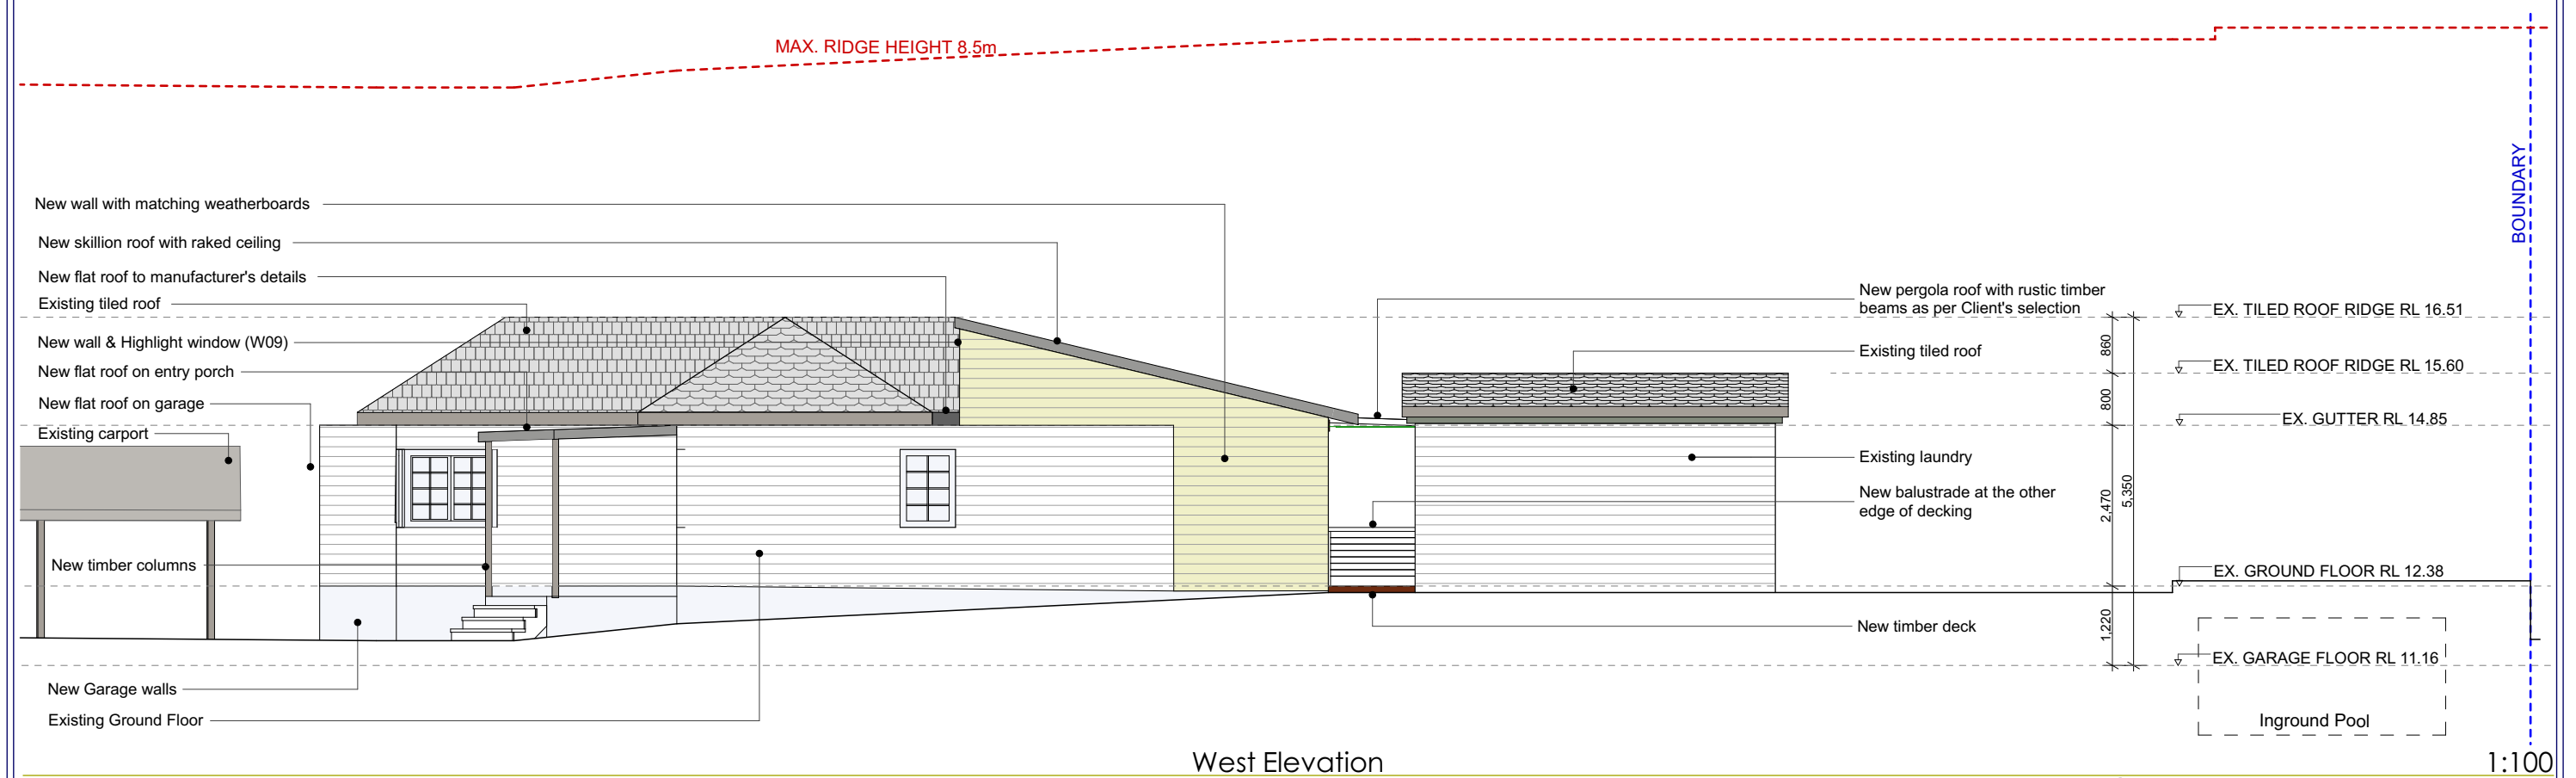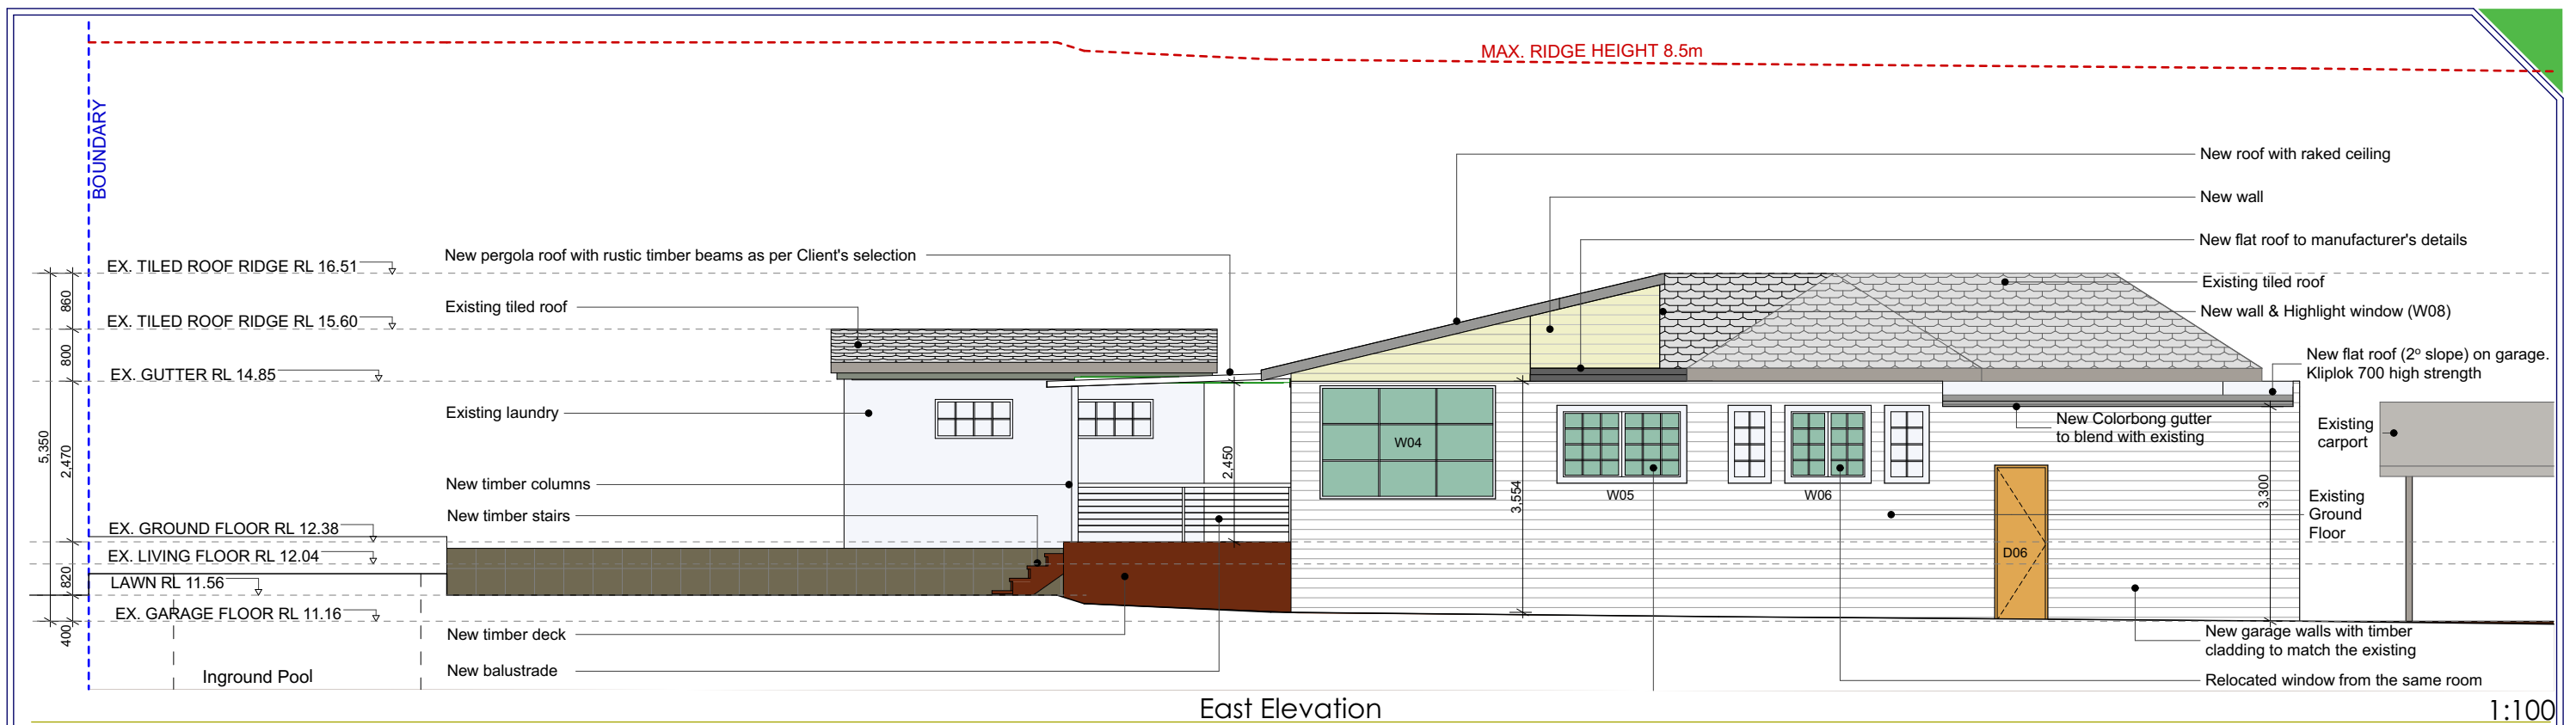

 <p>one stop shop from initial concept ideas to building completion</p> <p>ybccone.com</p> <div><div><p>119 Willoughby Road Crows Nest NSW 2065 P: 02 9882 2880 E: peter@ybccone.com</p></div><div><p>Level One 134 The Parade Norwood SA 5067 P: 08 8364 5411 E: peter@ybccone.com</p></div></div> <p>ARCHITECTS DESIGNERS PLANNERS BUILDERS</p>		<p>note:</p> <p>Finished ground levels on the plan are subject to the site conditions. Do not scale from drawings. Figured dimensions are to be given preference over scale. All figured dimensions are to be checked on site.</p>	<p>Proposed additions and alterations</p> <p>For Nicola and Tristan Butt</p> <p>At 13 Quinlan Parade, Manly Vale NSW 2093</p> <p>Northern Beaches Council Warringah Lot 24 Section D DP7686</p>	© COPYRIGHT 2017 REPRODUCTION IN PART OR WHOLE FORBIDDEN	
<p>drawing title:</p> <p>Modified Roof Plan</p>		<p>scale:</p> <p>1:100</p>	<p>date of issue:</p> <p>27/07/2020</p>		
<p>drawing name:</p> <p>Proposed Elevations</p>		<p>project no:</p> <p>20490</p>	<p>drawing. no:</p> <p>MR-03</p>		
<p>Checked by: PS</p>	<p>drawn by: AA</p>				