WYVERN PRIVATE HOSPITAL 33A Myoora Road, Terrey Hills \$4.55

No:	DRAWING LIST	REV
391	COVER SHEET	01
392	SITE ANALYSIS	01
393	PERSPECTIVES	01
394	SITE PLAN PROPOSED	01
395	BASEMENT FLOOR PLAN	01
396	LOWER GROUND FLOOR PLAN	01
397	GROUND FLOOR PLAN	01
398	LEVEL 01 FLOOR PLAN	01
399	LEVEL 02 FLOOR PLAN	01
400	ROOF PLAN	01
401	ELEVATIONS- SHEET 01	01
402	ELEVATIONS-SHEET 02	01
405	MATERIAL AND FINISHES	01
407	SHADOW DIAGRAMS	01








					CONSTRUCTION
BUREAU SRH architecture	STUDIO 3 2 VERONA STREET PADDINGTON NSW 2021 AUSTRALIA ABN: 94 115 880 834 TEL: +61 2 9380 4666 admin@bureausrh.com	WYVERN PRIVATE HOSPITAL	33A Myoora R	Road, Terrey Hills	PROJECT No: 16082
NOMINATED ARCHITECT: SIMON HANSON # 6739 GENERAL: THIS DRAWING SHALL BE READ IN CONJUNCTION WITH ALL OTHER ARCHITECTURAL & CONSULTANT DRAWINGS & SP & WITH SUCH OTHER WRITTEN INSTRUCTIONS ISSUED DURING THE COURSE OF THE CONTRACT NOTIFY ARCHIT	ECT OF ANY	REV DATE NAME 01 11/08/2022 S4.55 ISSUE TO COUNCIL	SECTION 4.55	DRAWING TITLE: COVER SHEET	DRAWING No:
DISCREPANCIES BEFORE PROCEEDING WITH WORK MATERIALS & WORKMANSHIP SHALL BE IN ACCORDANCE WITH THE SI CURRENT SAA CODES, BUILDING REGULATIONS & OTHER STATUTORY AUTHORITIES VERIFY ALL DIMENSIONS ON SITE ARCHITECT OF ANY DISCREPANCIES USE FIGURED DIMENSIONS ONLY COPYRIGHT, ALL RIGHT RESERVED THIS DRAWING AND CONFIDENTIAL & MAY NOT BE REPRODUCED BY ANY PERSON WITHOUT WRITTEN PERMISSION OF THE ABOVE COMPANY &	AND NOTIFY S COPYRIGHT				391
USED IN ANY MANNER PREJUDICAL TO THE INTERESTS OF THAT COMPANY THIS DRAWING AND ATTACHED SHEET REMAIN TO OF BUREAU SRH PTY LTD CAD FILES: INFORMATION IN ELECTRONIC FILES TRANSMITTED REMAIN THE INTELLECTUAL PROPERTY OF BUREAU SRH. BU	HE PROPERTY		SCALE @ A1:		REVISION:
NOT GUARANTEE CAD DOCUMENTS CONTAIN COMPLETE AND ACCURATE INFORMATION. CAD DOCUMENTS MUST BE COMPAREAD IN CONJUNCTION WITH CURRENT HARD COPY DOCUMENTS. BUREAU SRH ARE NOT LIABLE FOR ALTERNATIONS TO THIRD PARTIES			1:1	CLIENT: Wyvern Health CHECKED: SRH DRAWN: JC APPROVED: SRH	01



PERSPECTIVE FROM MYOORA ROAD

NOT FOR CONSTRUCTION

BUREAU SRH architecture	STUDIO 3 2 VERONA STREET PADDINGTON NSW 2021 AUSTRALIA ABN: 94 115 880 834 TEL: +61 2 9380 4666 admin@bureausrh.com	WYVERN PRIVATE HOSPITAL	33A Myoora F	Road, Terrey Hills	PROJECT No: 1608 2
NOMINATED ARCHITECT: SIMON HANSON # 6739 GENERAL: THIS DRAWING SHALL BE READ IN CONJUNCTION WITH ALL OTHER ARCHITECTURAL & CONSULTANT DRAWINGS & SPECIFICATIONS WITH SUCH OTHER WRITTEN INSTRUCTIONS ISSUED DURING THE COURSE OF THE CONTRACT NOTIFY ARCHITECT OF ANY		REV DATE NAME 01 11/08/2022 S4.55 ISSUE TO COUNCIL	STAGE: SECTION 4.55	DRAWING TITLE: PERSPECTIVES	DRAWING No:
SCREPANCIES BEFORE PROCEEDING WITH WORK MATERIALS & WORKMANSHIP SHALL BE IN ACCORDANCE WITH THE SPECIFICATION, JRRENT SAA CODES, BUILDING REGULATIONS & OTHER STATUTORY AUTHORITIES VERIFY ALL DIMENSIONS ON SITE AND NOTIFY RCHITECT OF ANY DISCREPANCIES USE FIGURED DIMENSIONS ONLY COPYRIGHT, ALL RIGHT RESERVED THIS DRAWING IS COPYRIGHT NO CONFIDENTIAL & MAY NOT BE REPRODUCED BY ANY PERSON WITHOUT WRITTEN PERMISSION OF THE ABOVE COMPANY & IS NOT TO BE SED IN ANY MANNER PREJUDICAL TO THE INTERESTS OF THAT COMPANY THIS DRAWING AND ATTACHED SHEET REMAIN THE PROPERTY					393
BUREAU SRH PTY LTD D FILES: INFORMATION IN ELECTRONIC FILES TRANSMITTED REMAIN THE INTELLECTUAL PROPERTY OF BUREAU SRH. BUREAU SRH DO IT GUARANTEE CAD DOCUMENTS CONTAIN COMPLETE AND ACCURATE INFORMATION. CAD DOCUMENTS MUST BE COMPARED TO, AND			SCALE @ A1:	CLIENT: Wyvern Health CHECKED: SRH	REVISION:
AD IN CONJUNCTION WITH CURRENT HARD COPY DOCUMENTS. BUREAU SRH ARE NOT LIABLE FOR ALTERNATIONS TO CAD FILES BY IRD PARTIES				DRAWN: JC APPROVED: SRH	01

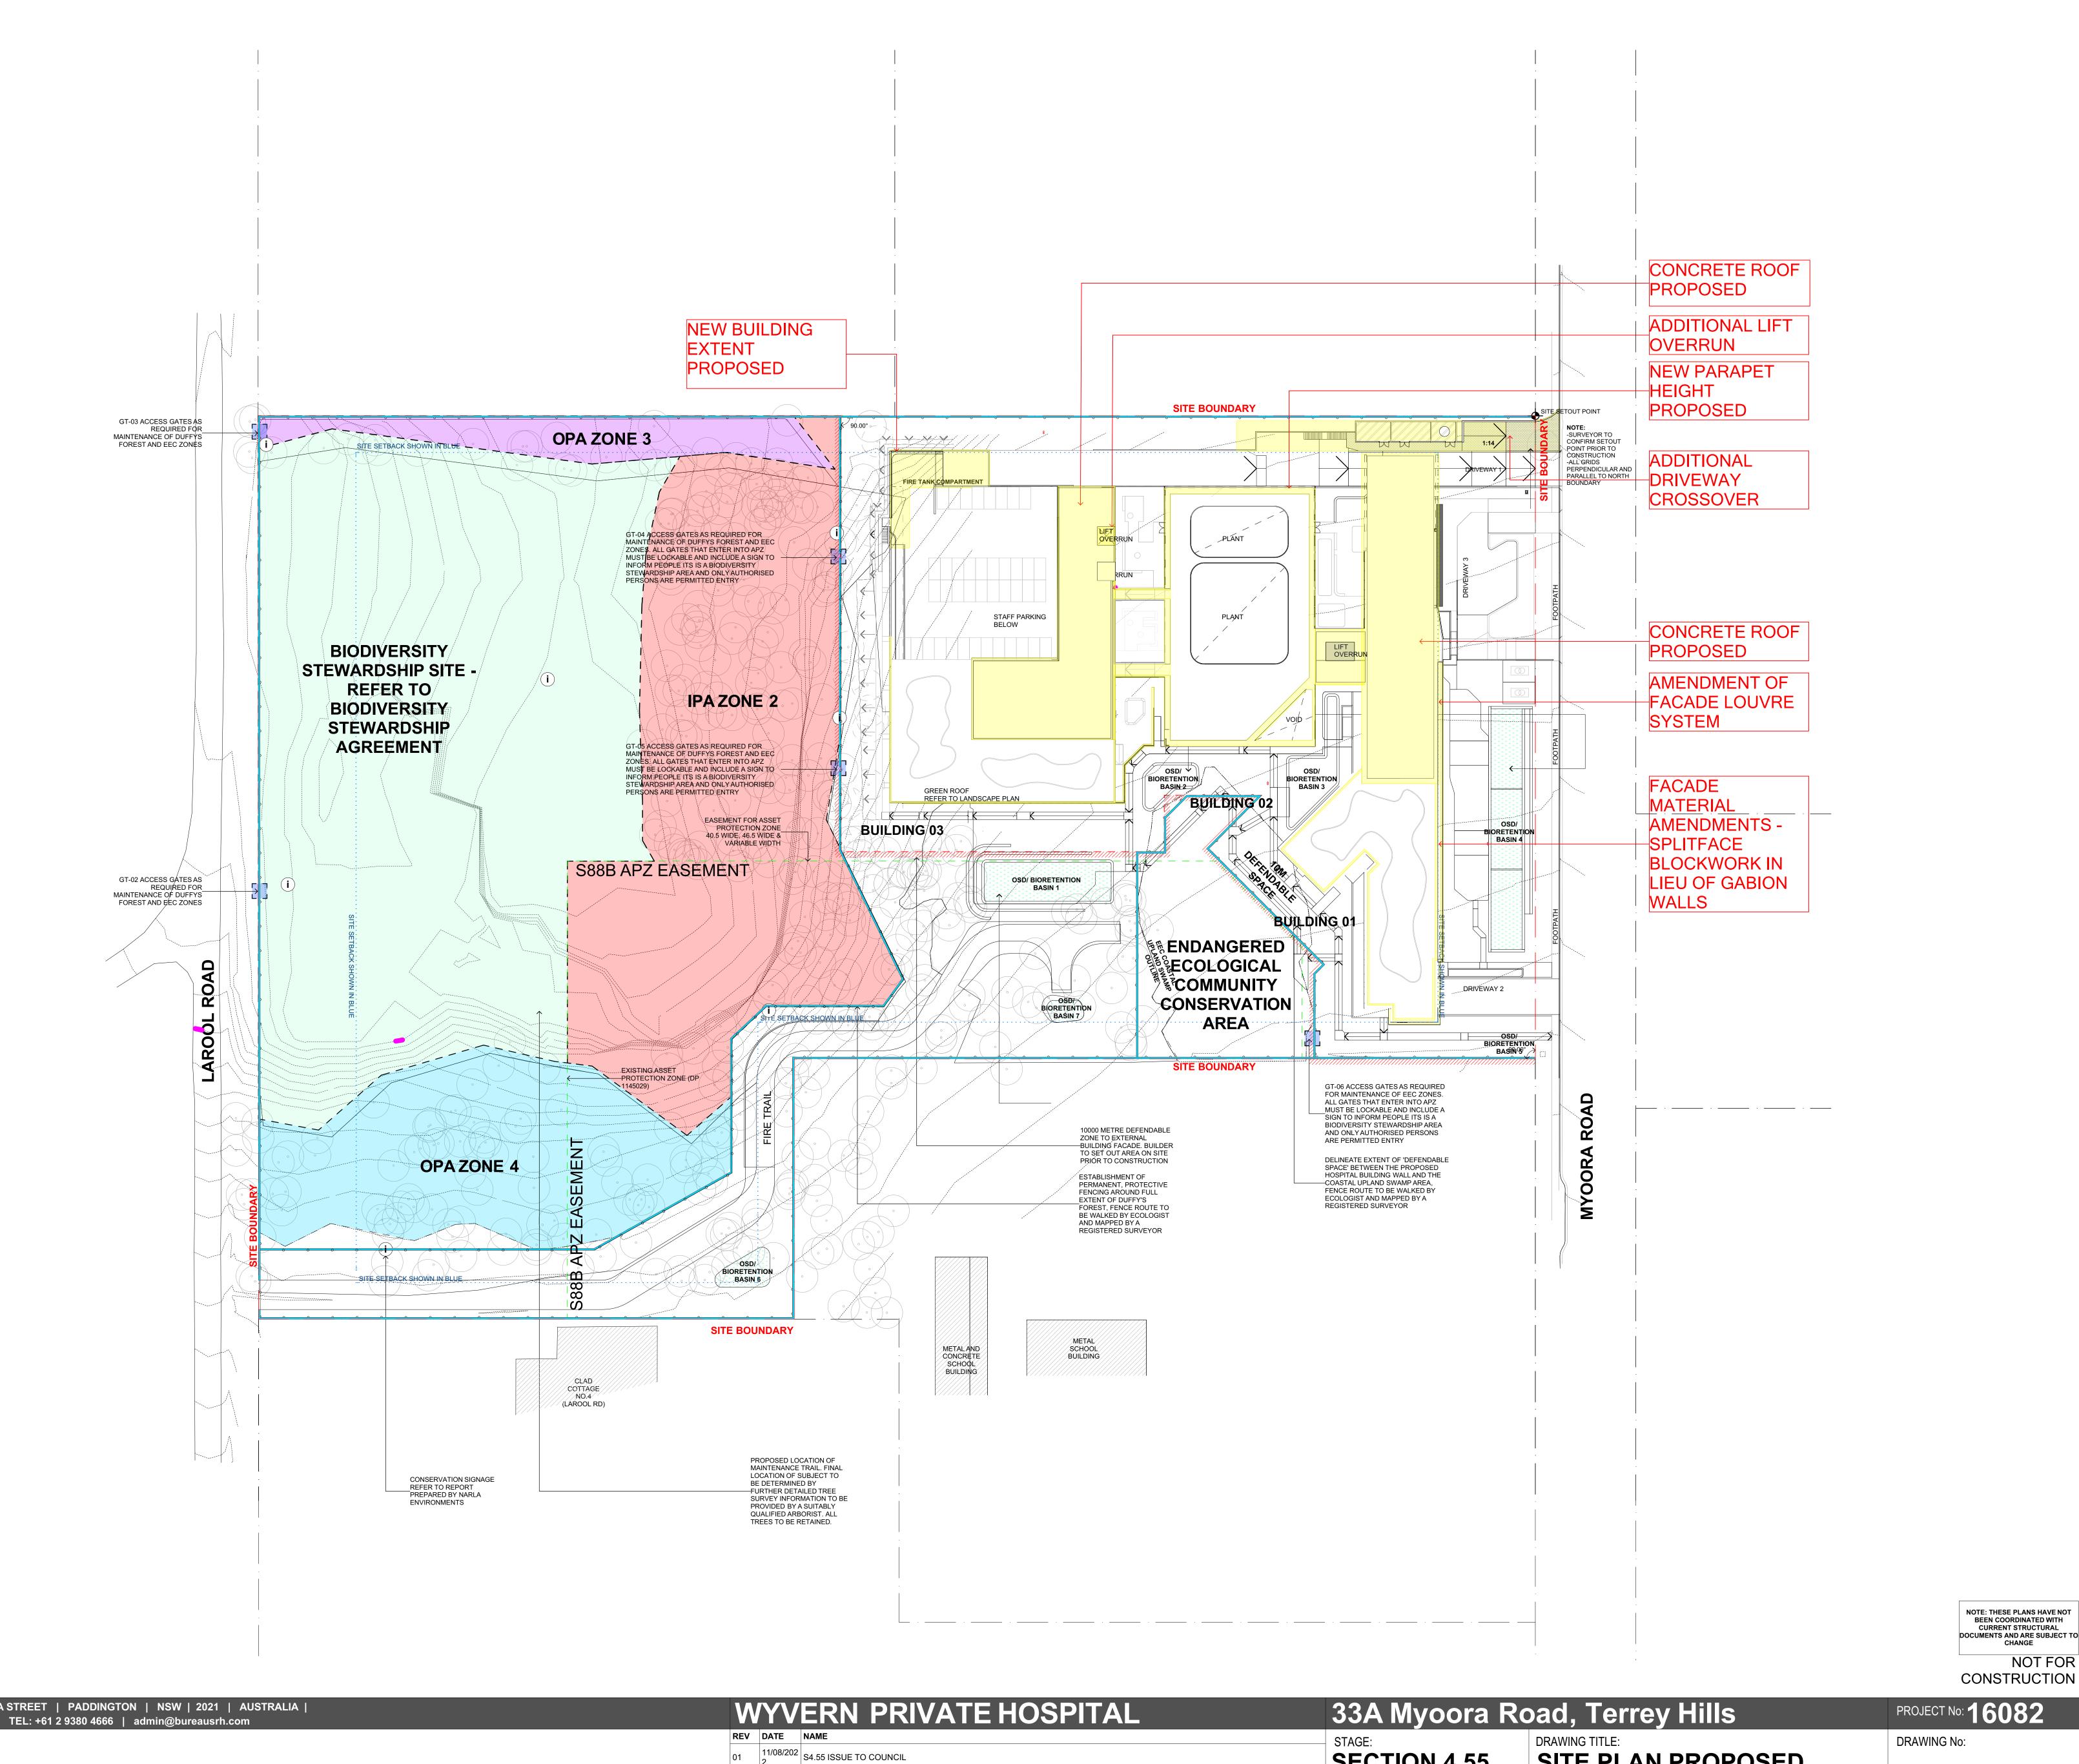

WYVERN BIODIVERSITY STEWARDSHIP SITE **ENCOMPASSES THESE 4 AREAS** BIODIVERSITY STEWARDSHIP SITE OPA ZONE 3 IPA ZONE 2 OPA ZONE 4 REFER TO BMT BY LAND ECO FOR DETAILS ON HOW TO MANAGE THESE ENVIRONMENTALLY SENSITIVE AREAS

REFER TO ARBORIST REPORT AND SURVEY TREES

NOTE: LINE OF APZ DETERMINED BY PETERSON BUSHFIRE PLEASE READ IN CONJUNCTION WITH BUSHFIRE ASSESSMENT REPORT DATED 24 FEBRUARY 2017

BUREAU SRH | architecture


NOMINATED ARCHITECT: SIMON HANSON # 6739 GENERAL: THIS DRAWING SHALL BE READ IN CONJUNCTION WITH ALL OTHER ARCHITECTURAL & CONSULTANT DRAWINGS & SPECIFICATIONS & WITH SUCH OTHER WRITTEN INSTRUCTIONS ISSUED DURING THE COURSE OF THE CONTRACT | NOTIFY ARCHITECT OF ANY DISCREPANCIES BEFORE PROCEEDING WITH WORK | MATERIALS & WORKMANSHIP SHALL BE IN ACCORDANCE WITH THE SPECIFICATION, CURRENT SAA CODES, BUILDING REGULATIONS & OTHER STATUTORY AUTHORITIES | VERIFY ALL DIMENSIONS ON SITE AND NOTIFY ARCHITECT OF ANY DISCREPANCIES | USE FIGURED DIMENSIONS ONLY | COPYRIGHT, ALL RIGHT RESERVED | THIS DRAWING IS COPYRIGHT AND CONFIDENTIAL & MAY NOT BE REPRODUCED BY ANY PERSON WITHOUT WRITTEN PERMISSION OF THE ABOVE COMPANY & IS NOT TO BE USED IN ANY MANNER PREJUDICAL TO THE INTERESTS OF THAT COMPANY | THIS DRAWING AND ATTACHED SHEET REMAIN THE PROPERTY


OF BUREAU SRH PTY LTD CAD FILES: INFORMATION IN ELECTRONIC FILES TRANSMITTED REMAIN THE INTELLECTUAL PROPERTY OF BUREAU SRH. | BUREAU SRH DO NOT GUARANTEE CAD DOCUMENTS CONTAIN COMPLETE AND ACCURATE INFORMATION. | CAD DOCUMENTS MUST BE COMPARED TO, AND READ IN CONJUNCTION WITH CURRENT HARD COPY DOCUMENTS. | BUREAU SRH ARE NOT LIABLE FOR ALTERNATIONS TO CAD FILES BY THIRD PARTIES


STUDIO 3 | 2 VERONA STREET | PADDINGTON | NSW | 2021 | AUSTRALIA | ABN: 94 115 880 834 | TEL: +61 2 9380 4666 | admin@bureausrh.com LEGEND: 11/08/202 S4.55 ISSUE TO COUNCIL **SECTION 4.55** SITE PLAN PROPOSED NEW WORKS 394 10M DEFENDABLE AREA REVISION: SCALE @ A0: CHECKED: SRH CLIENT: Wyvern Health 01


APPROVED: **SRH**


DRAWN: **JC**

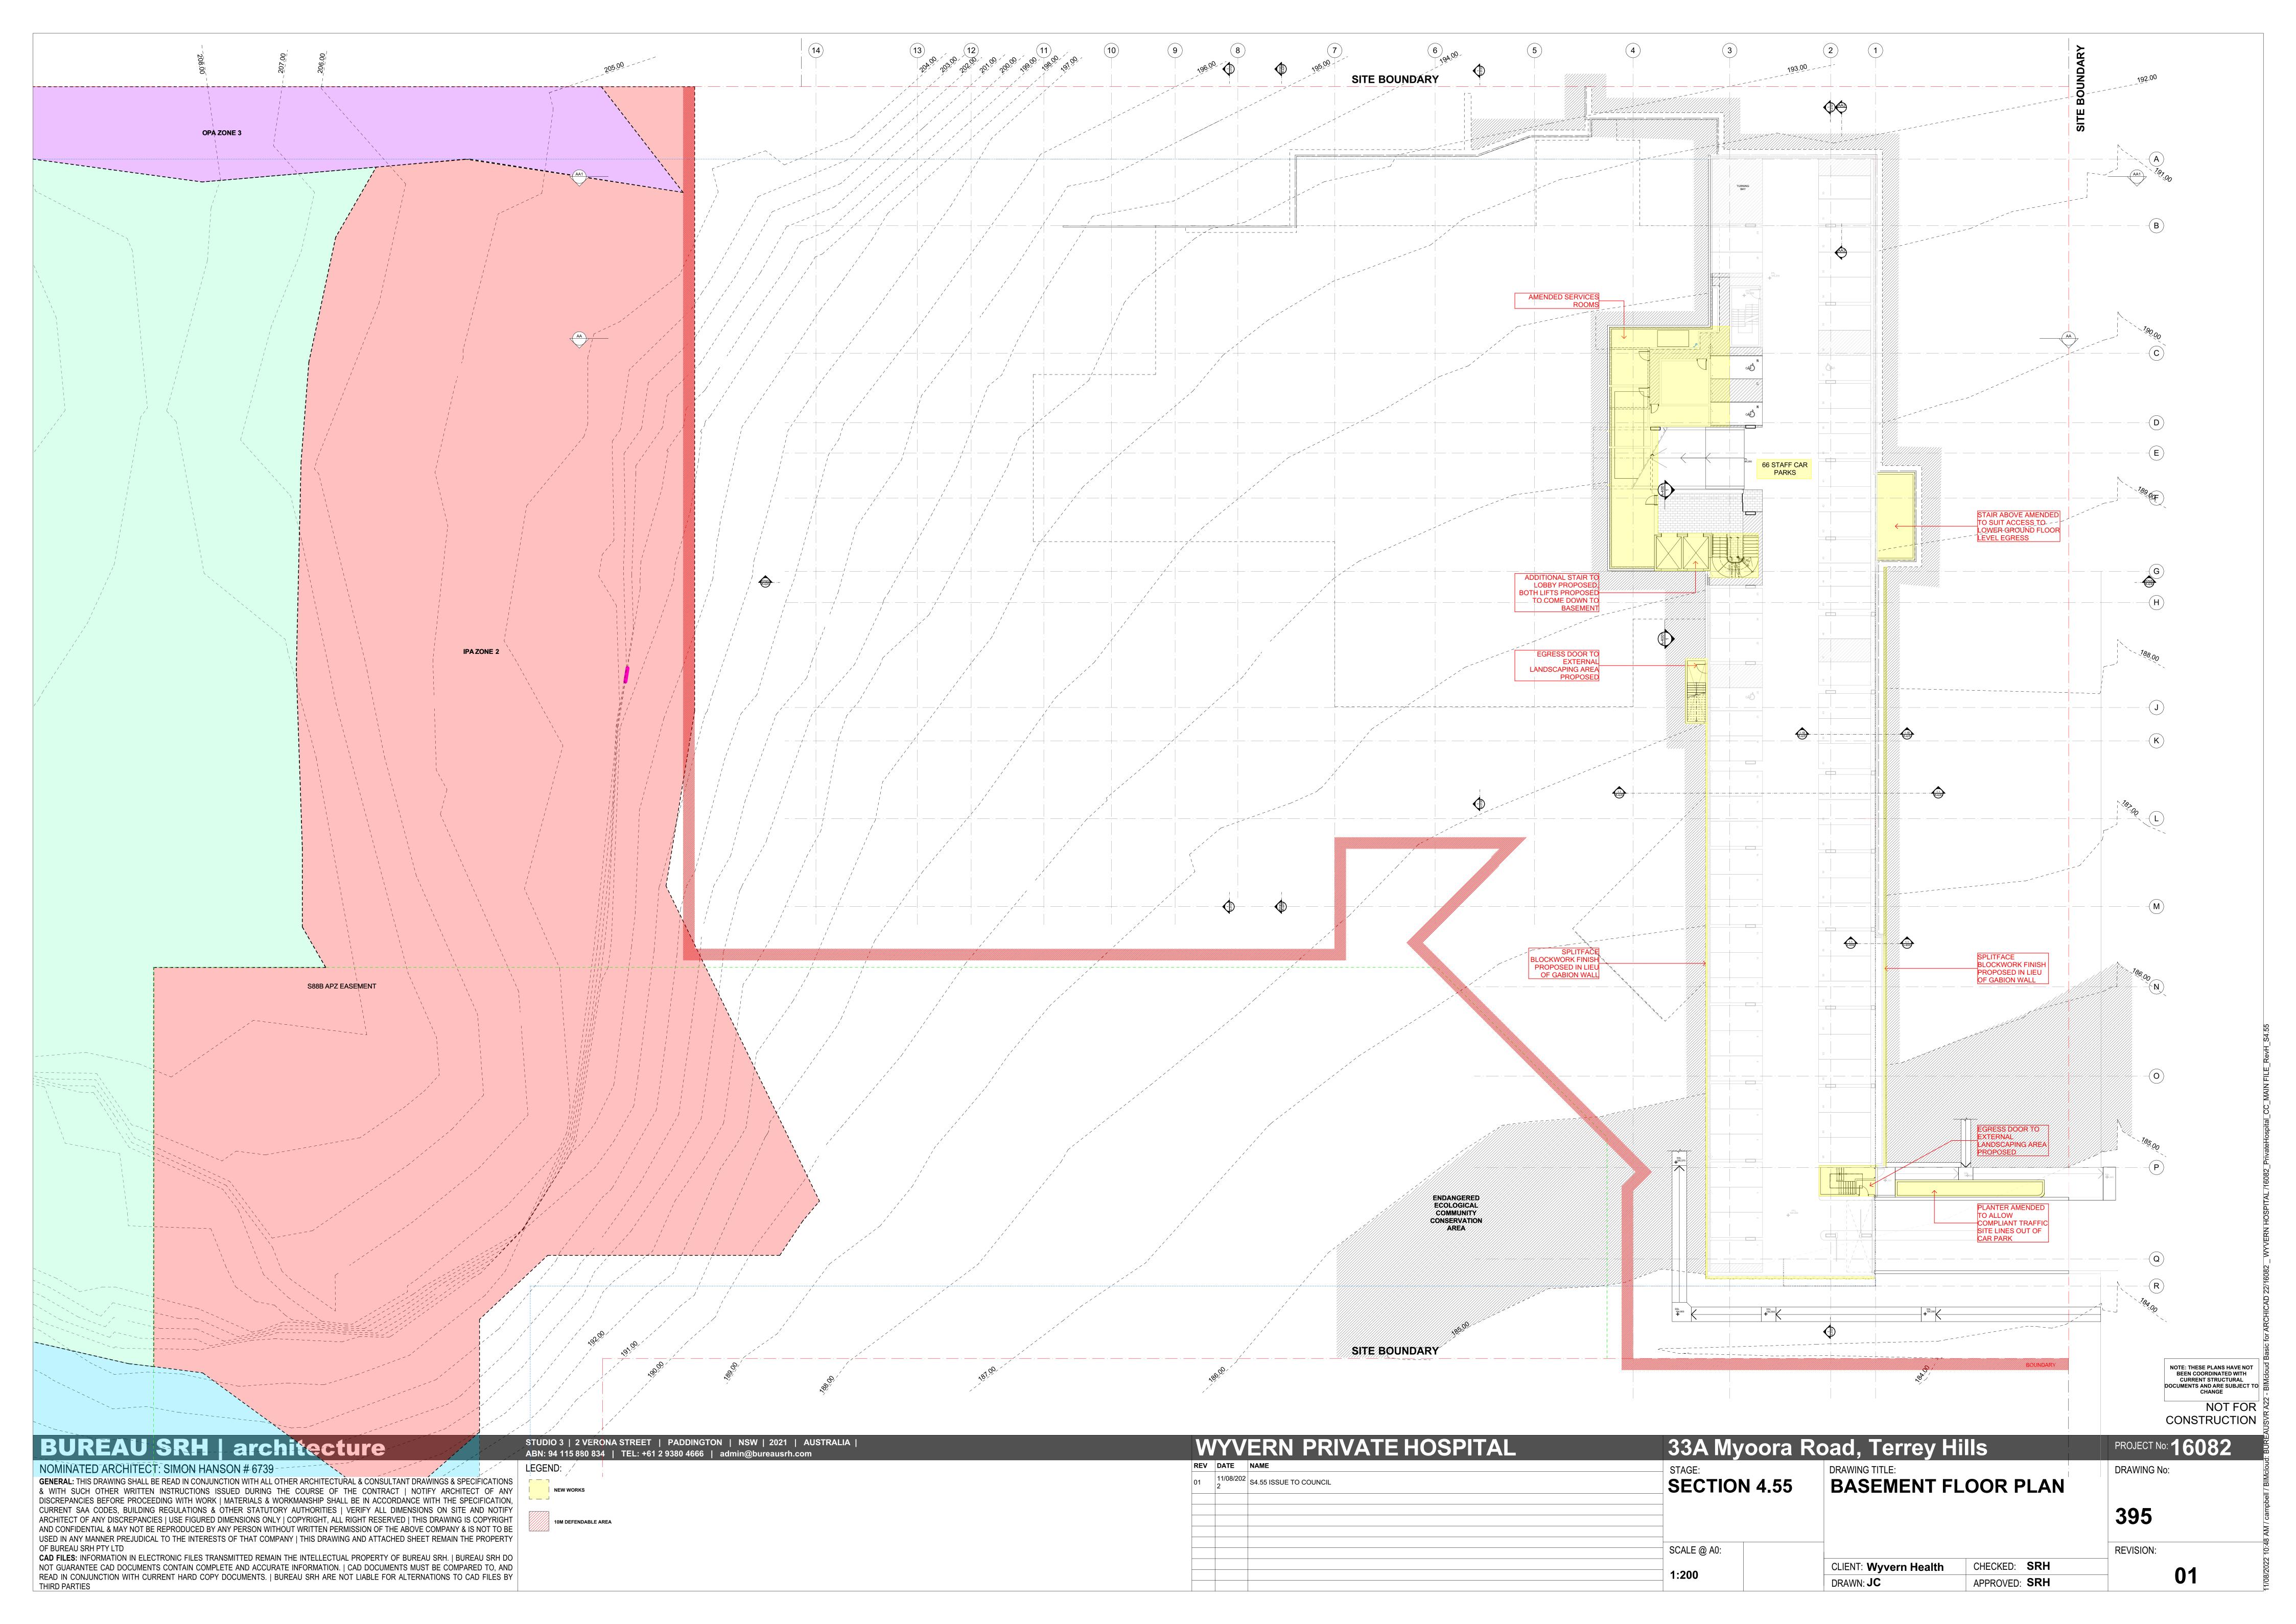


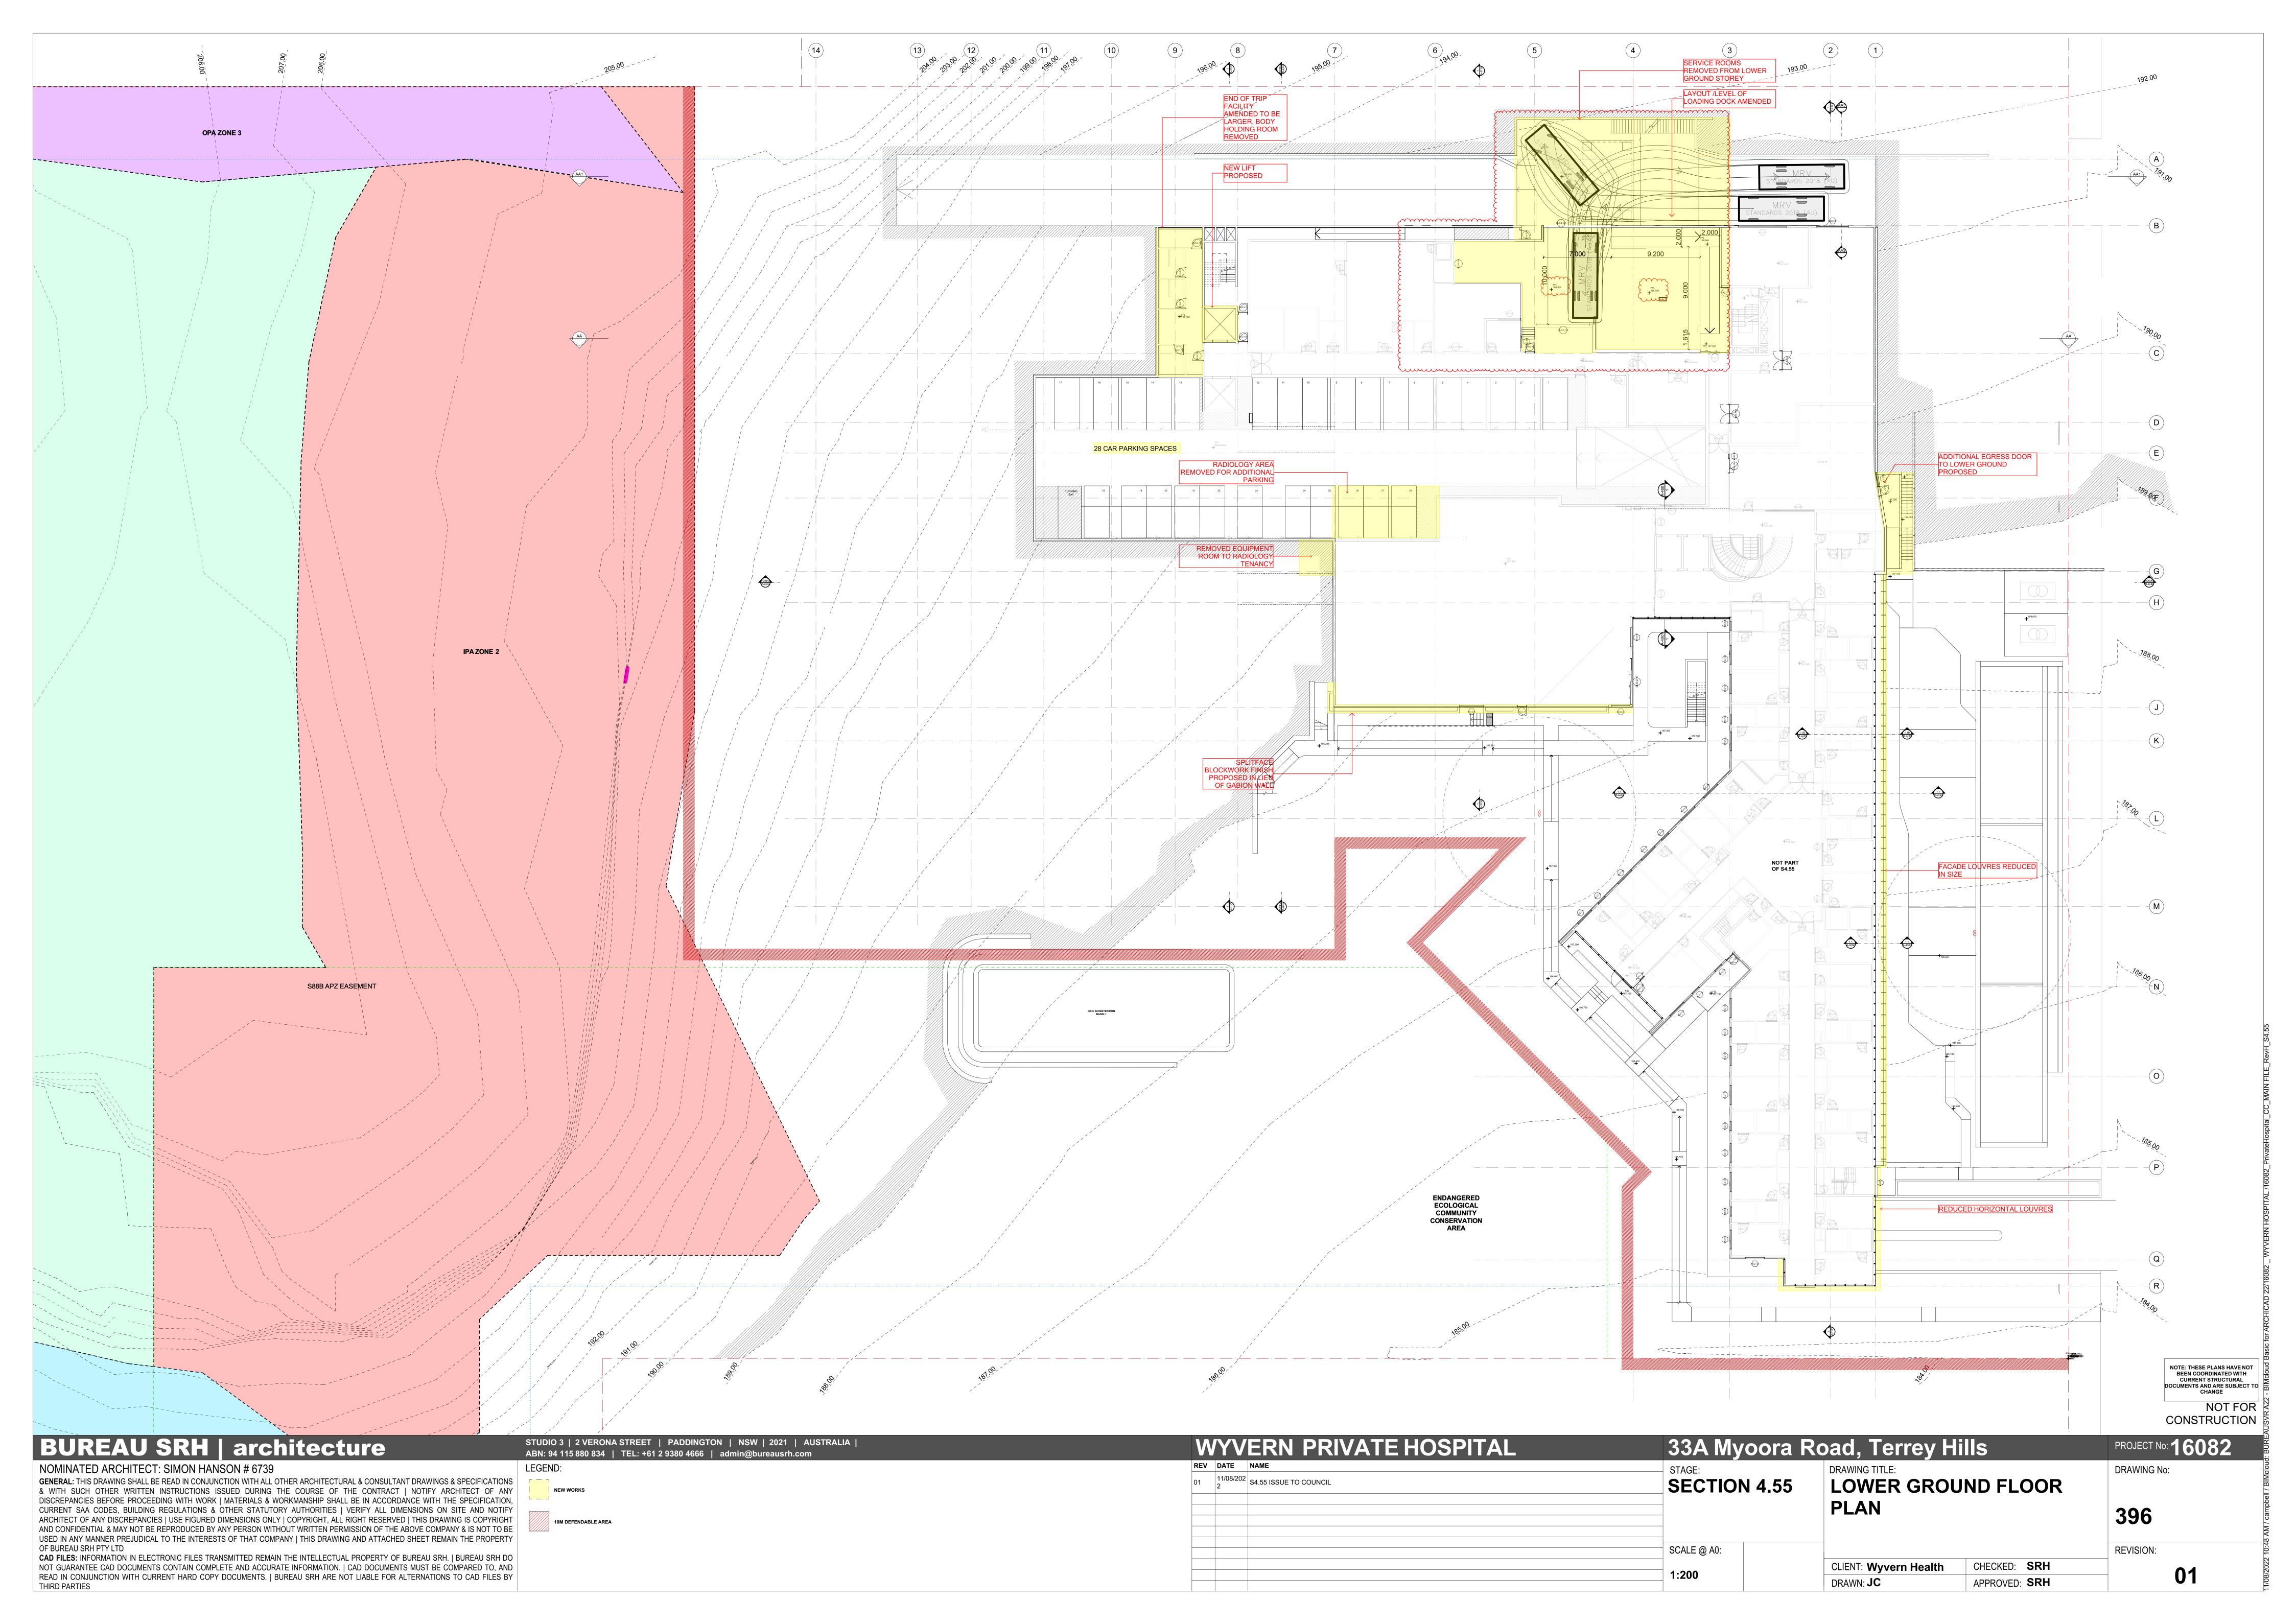


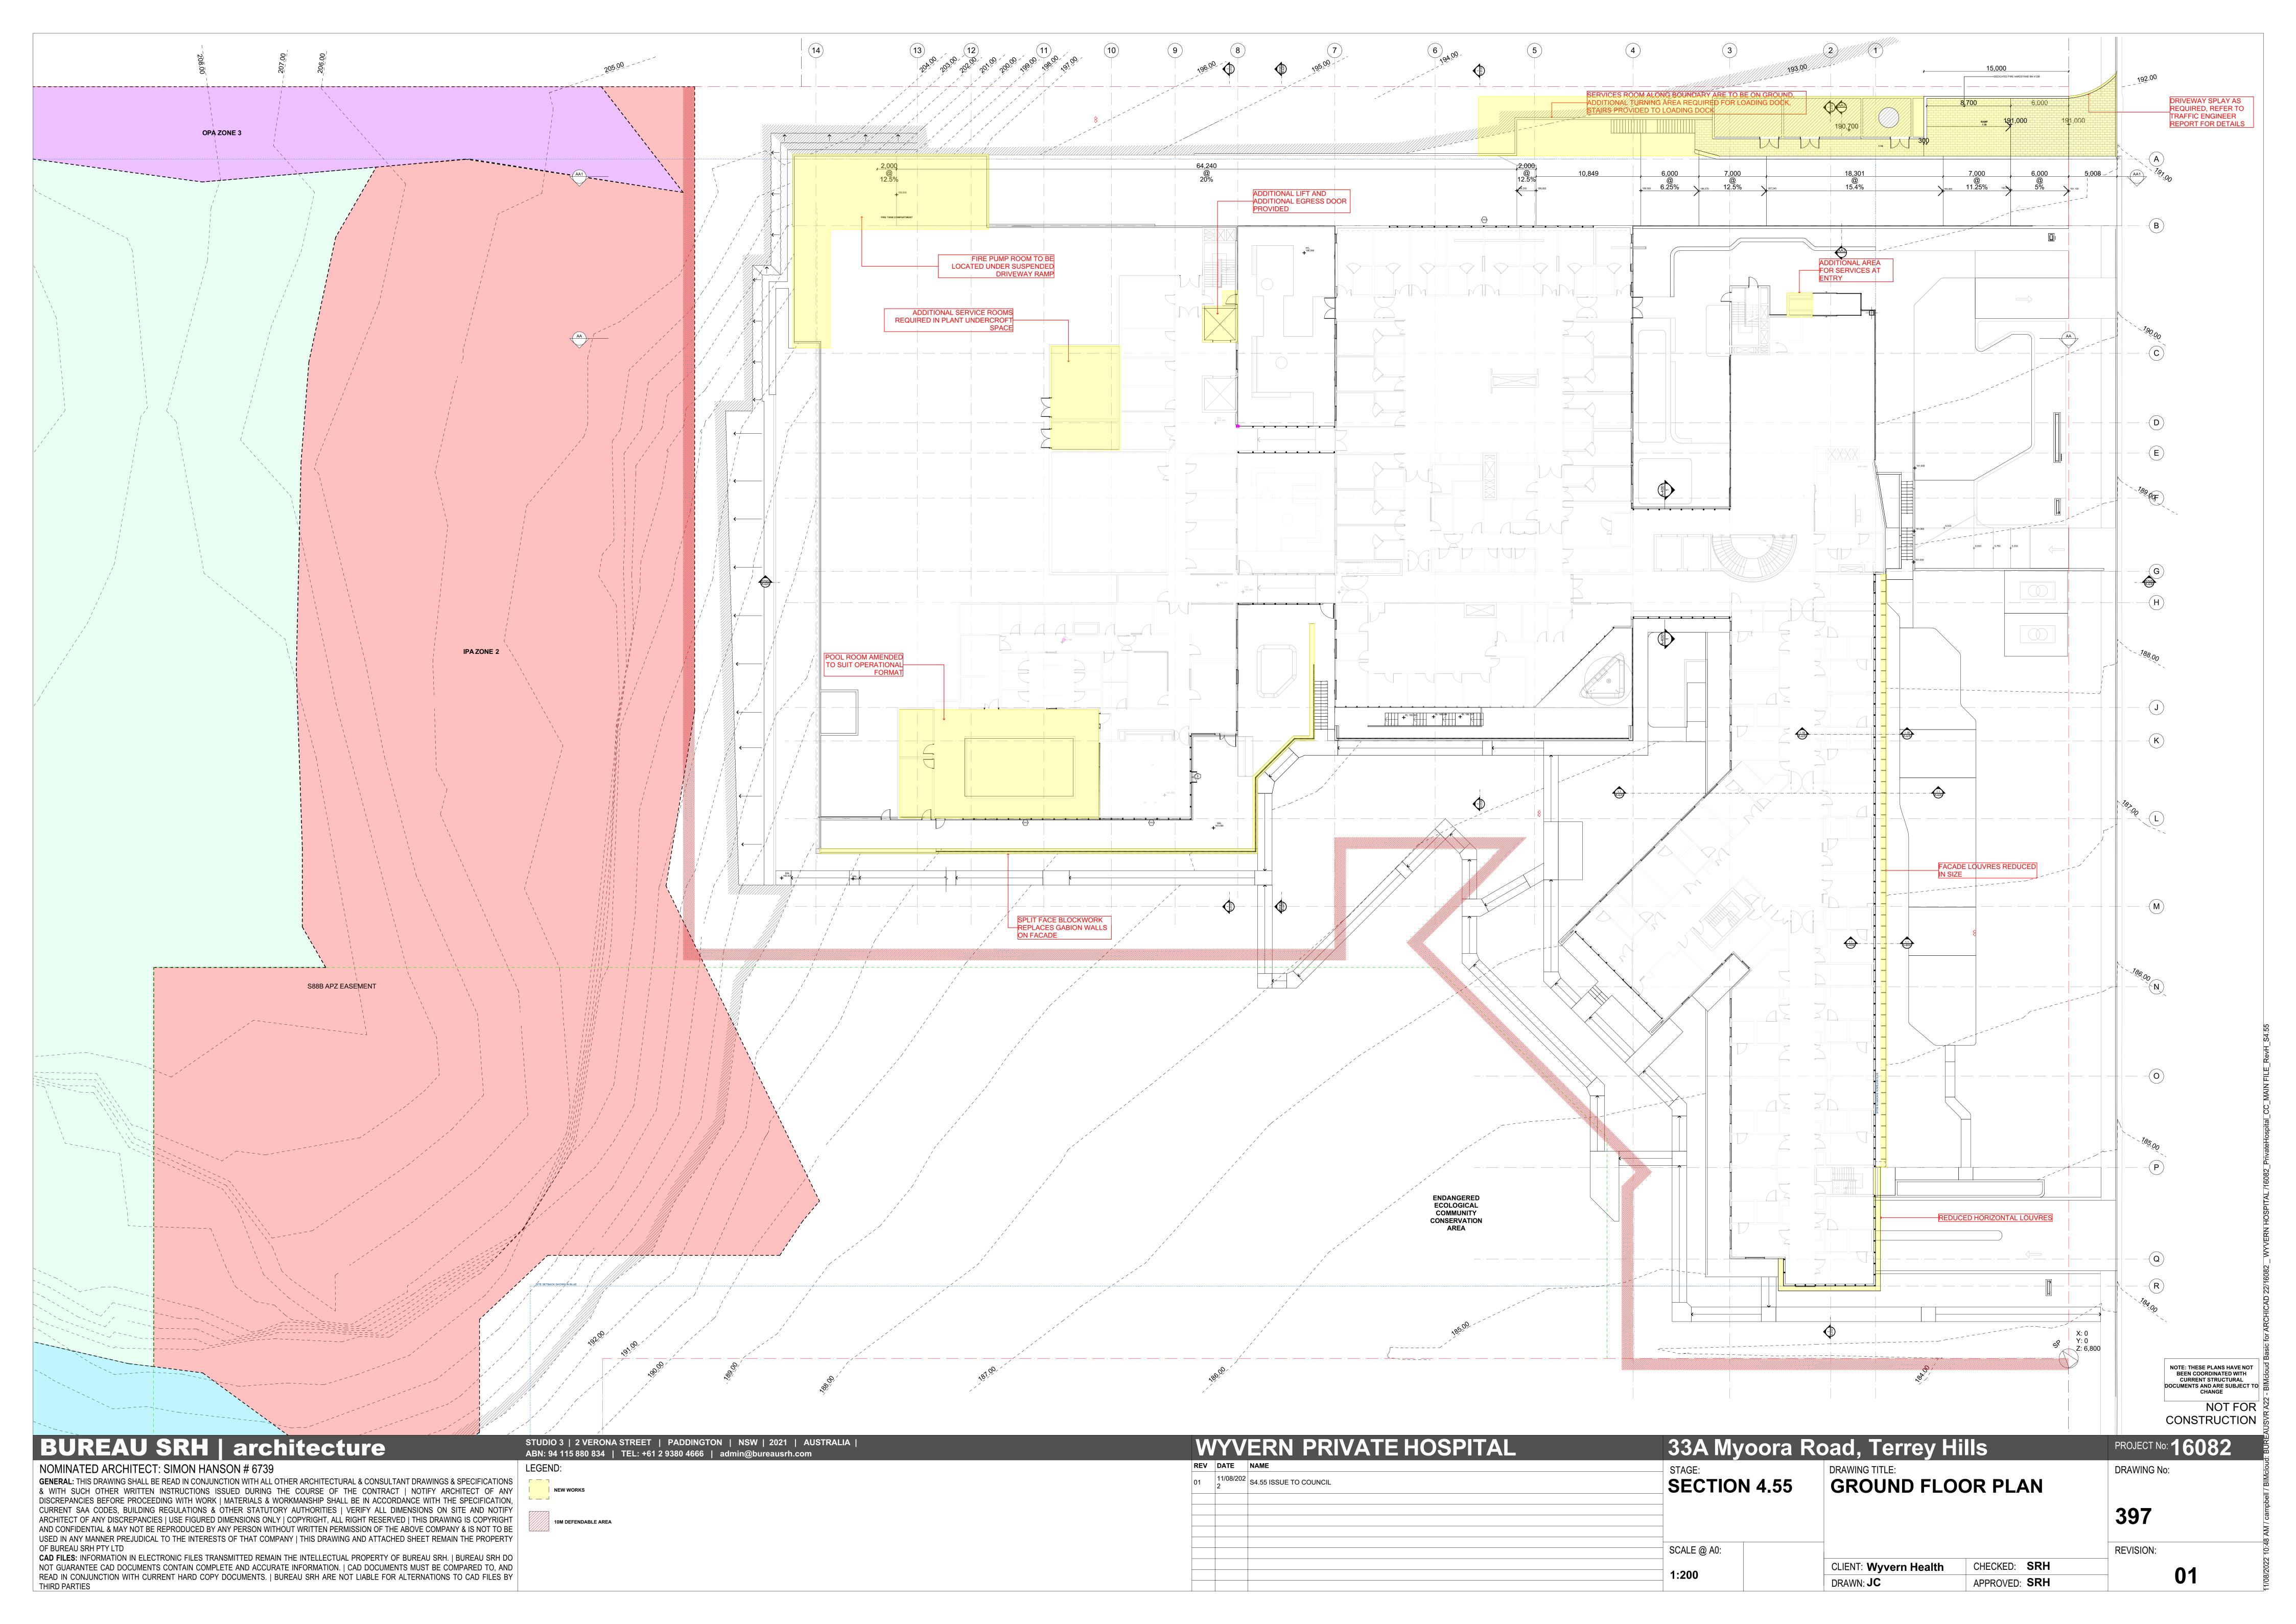


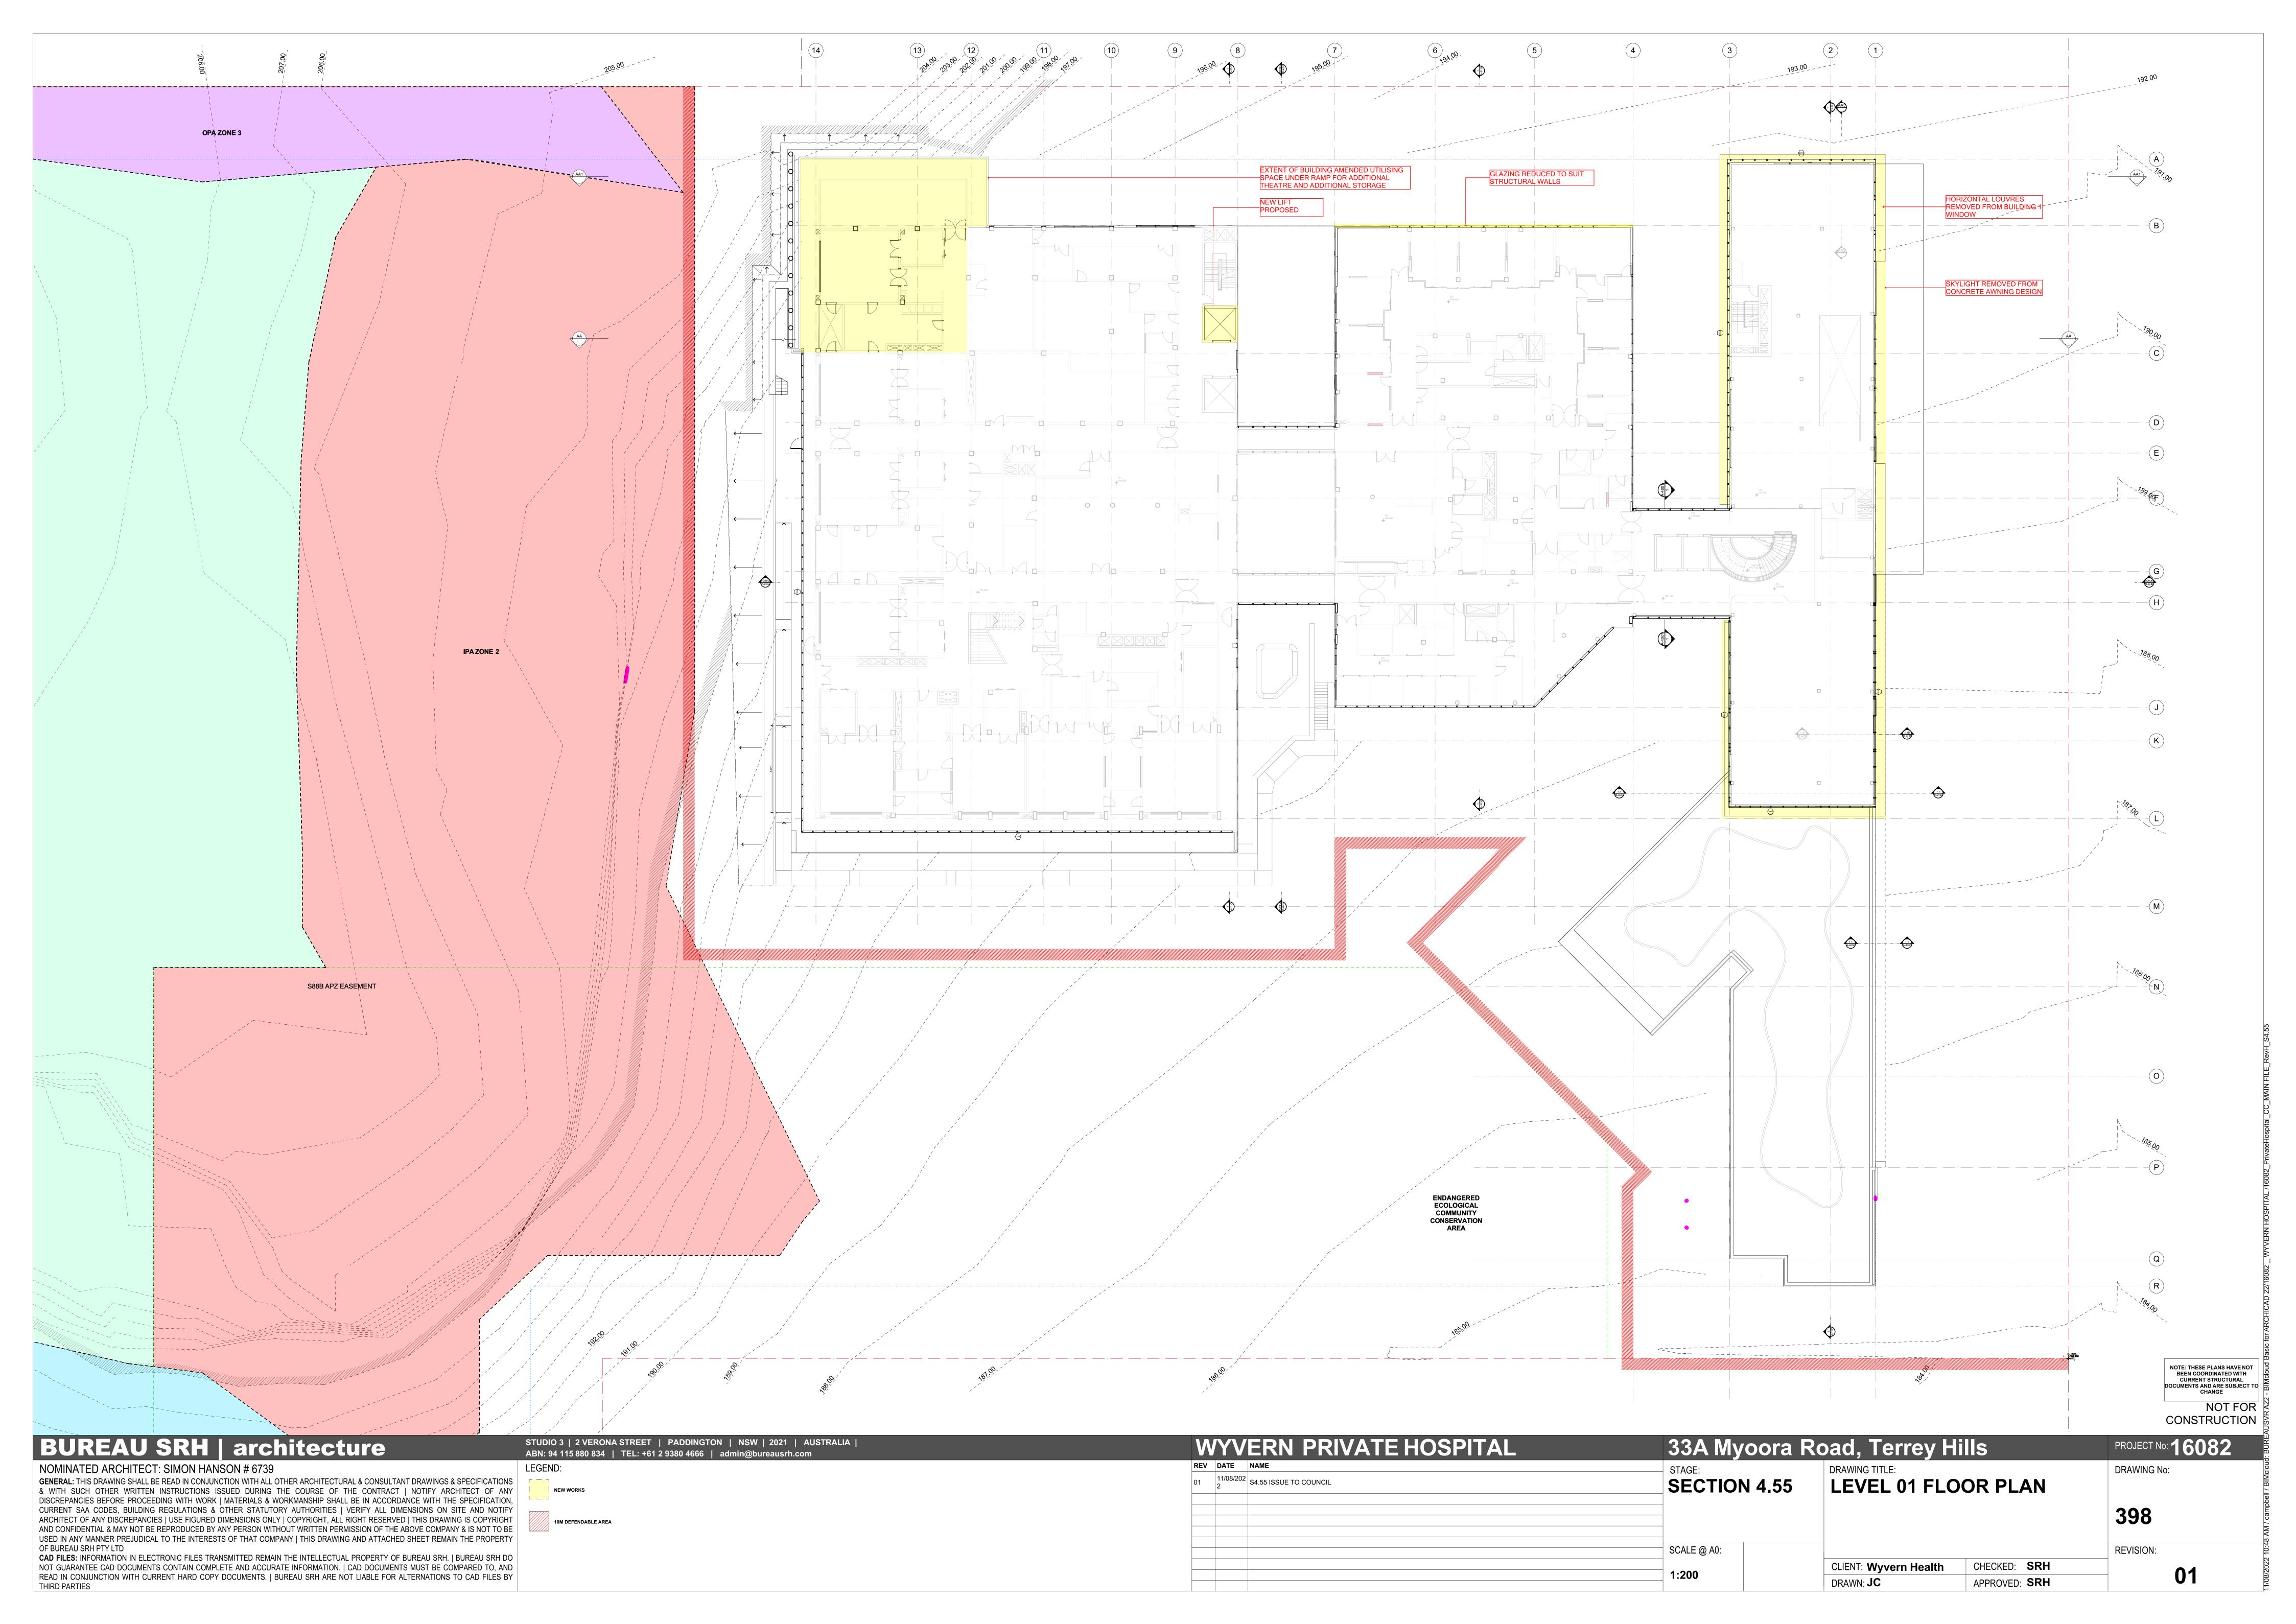


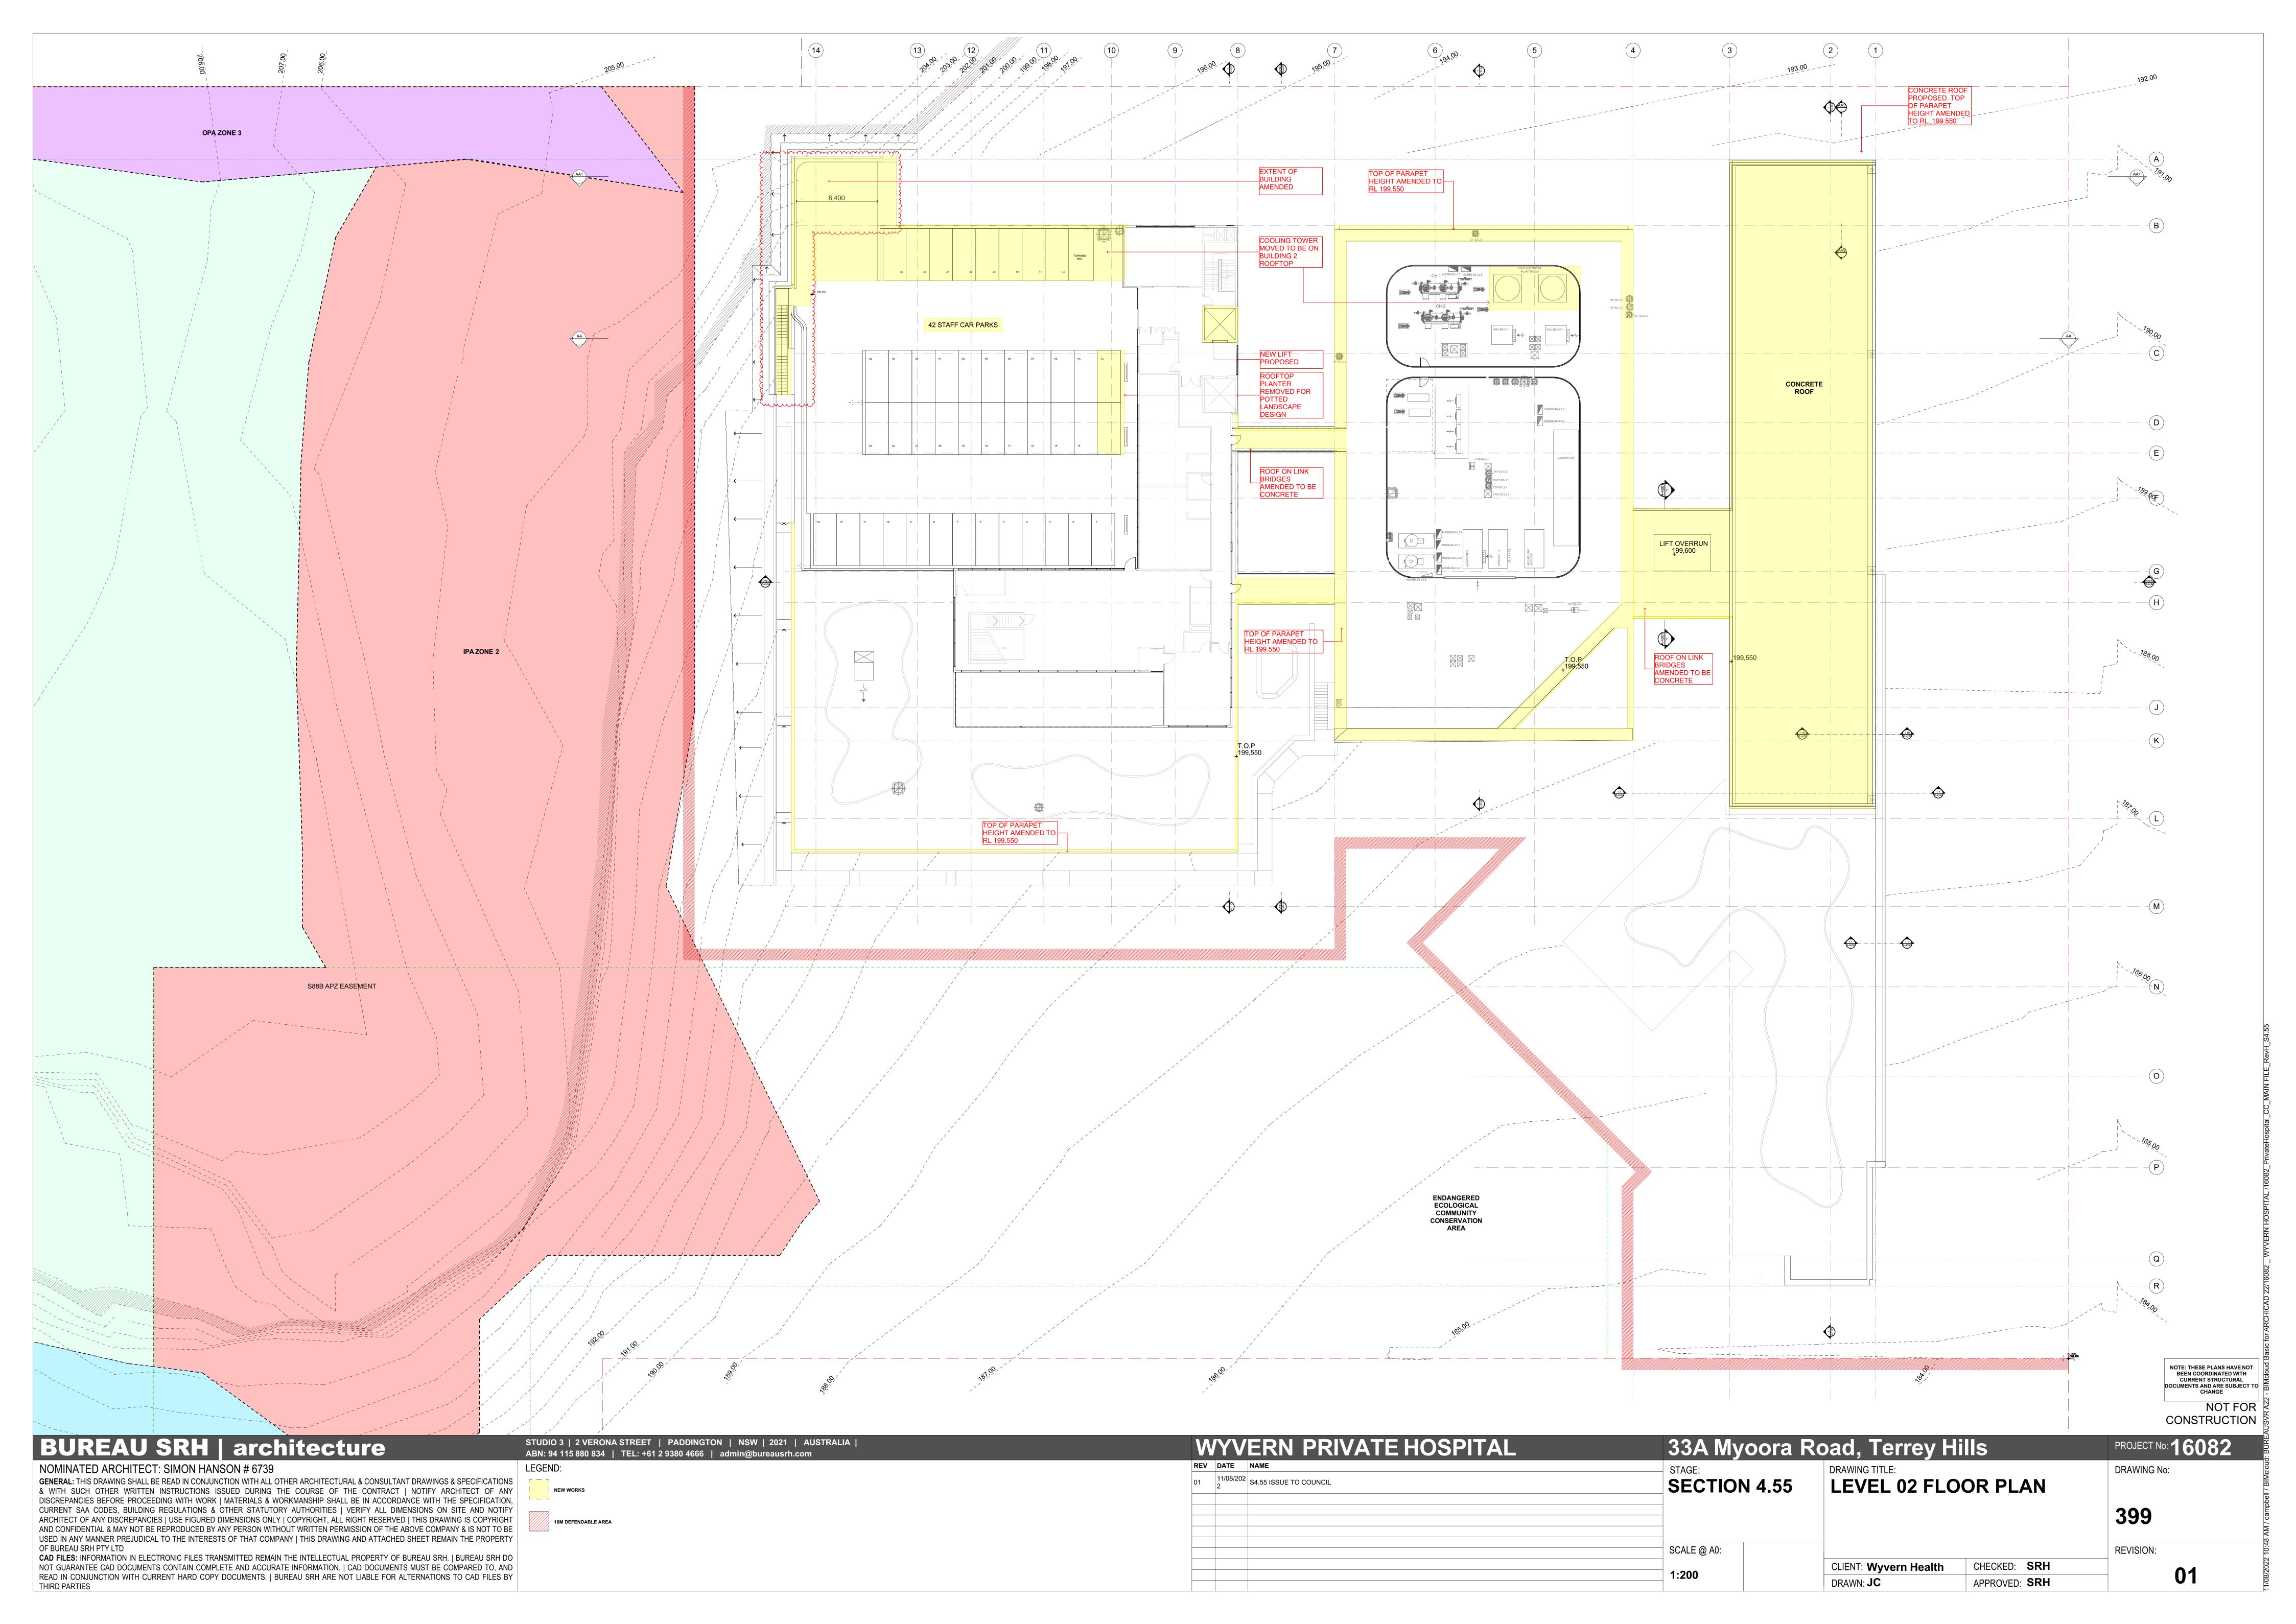

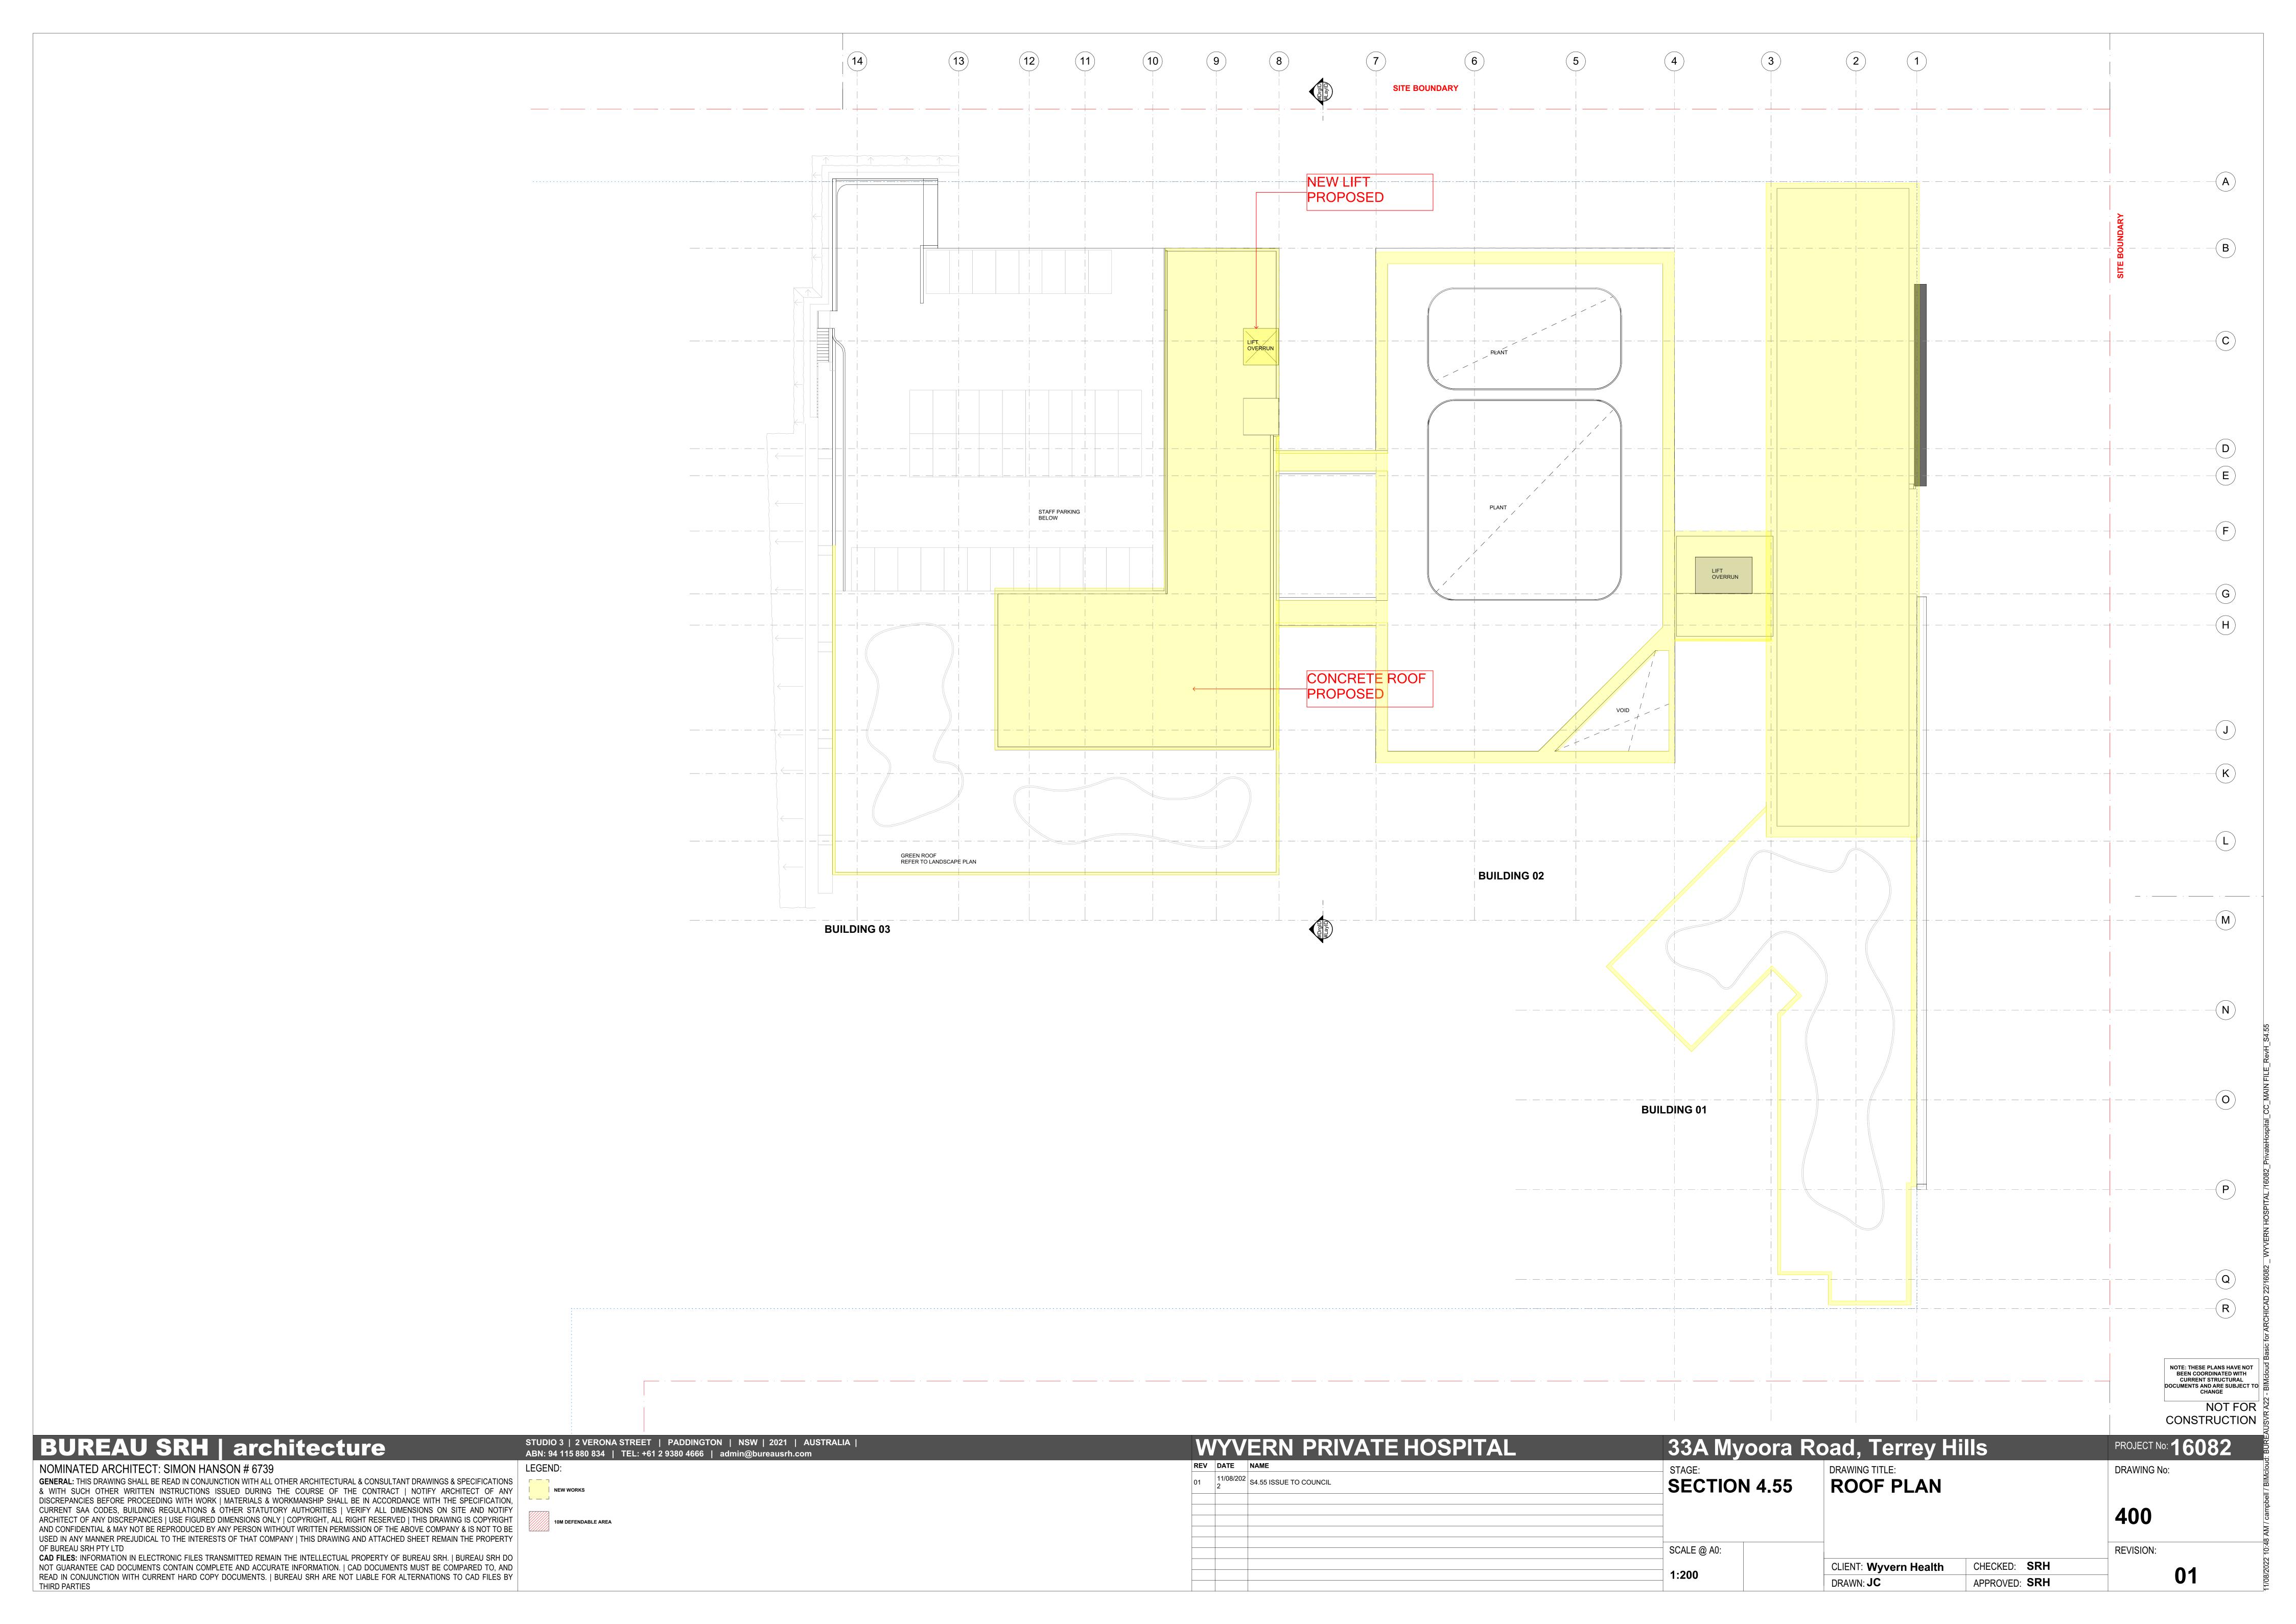

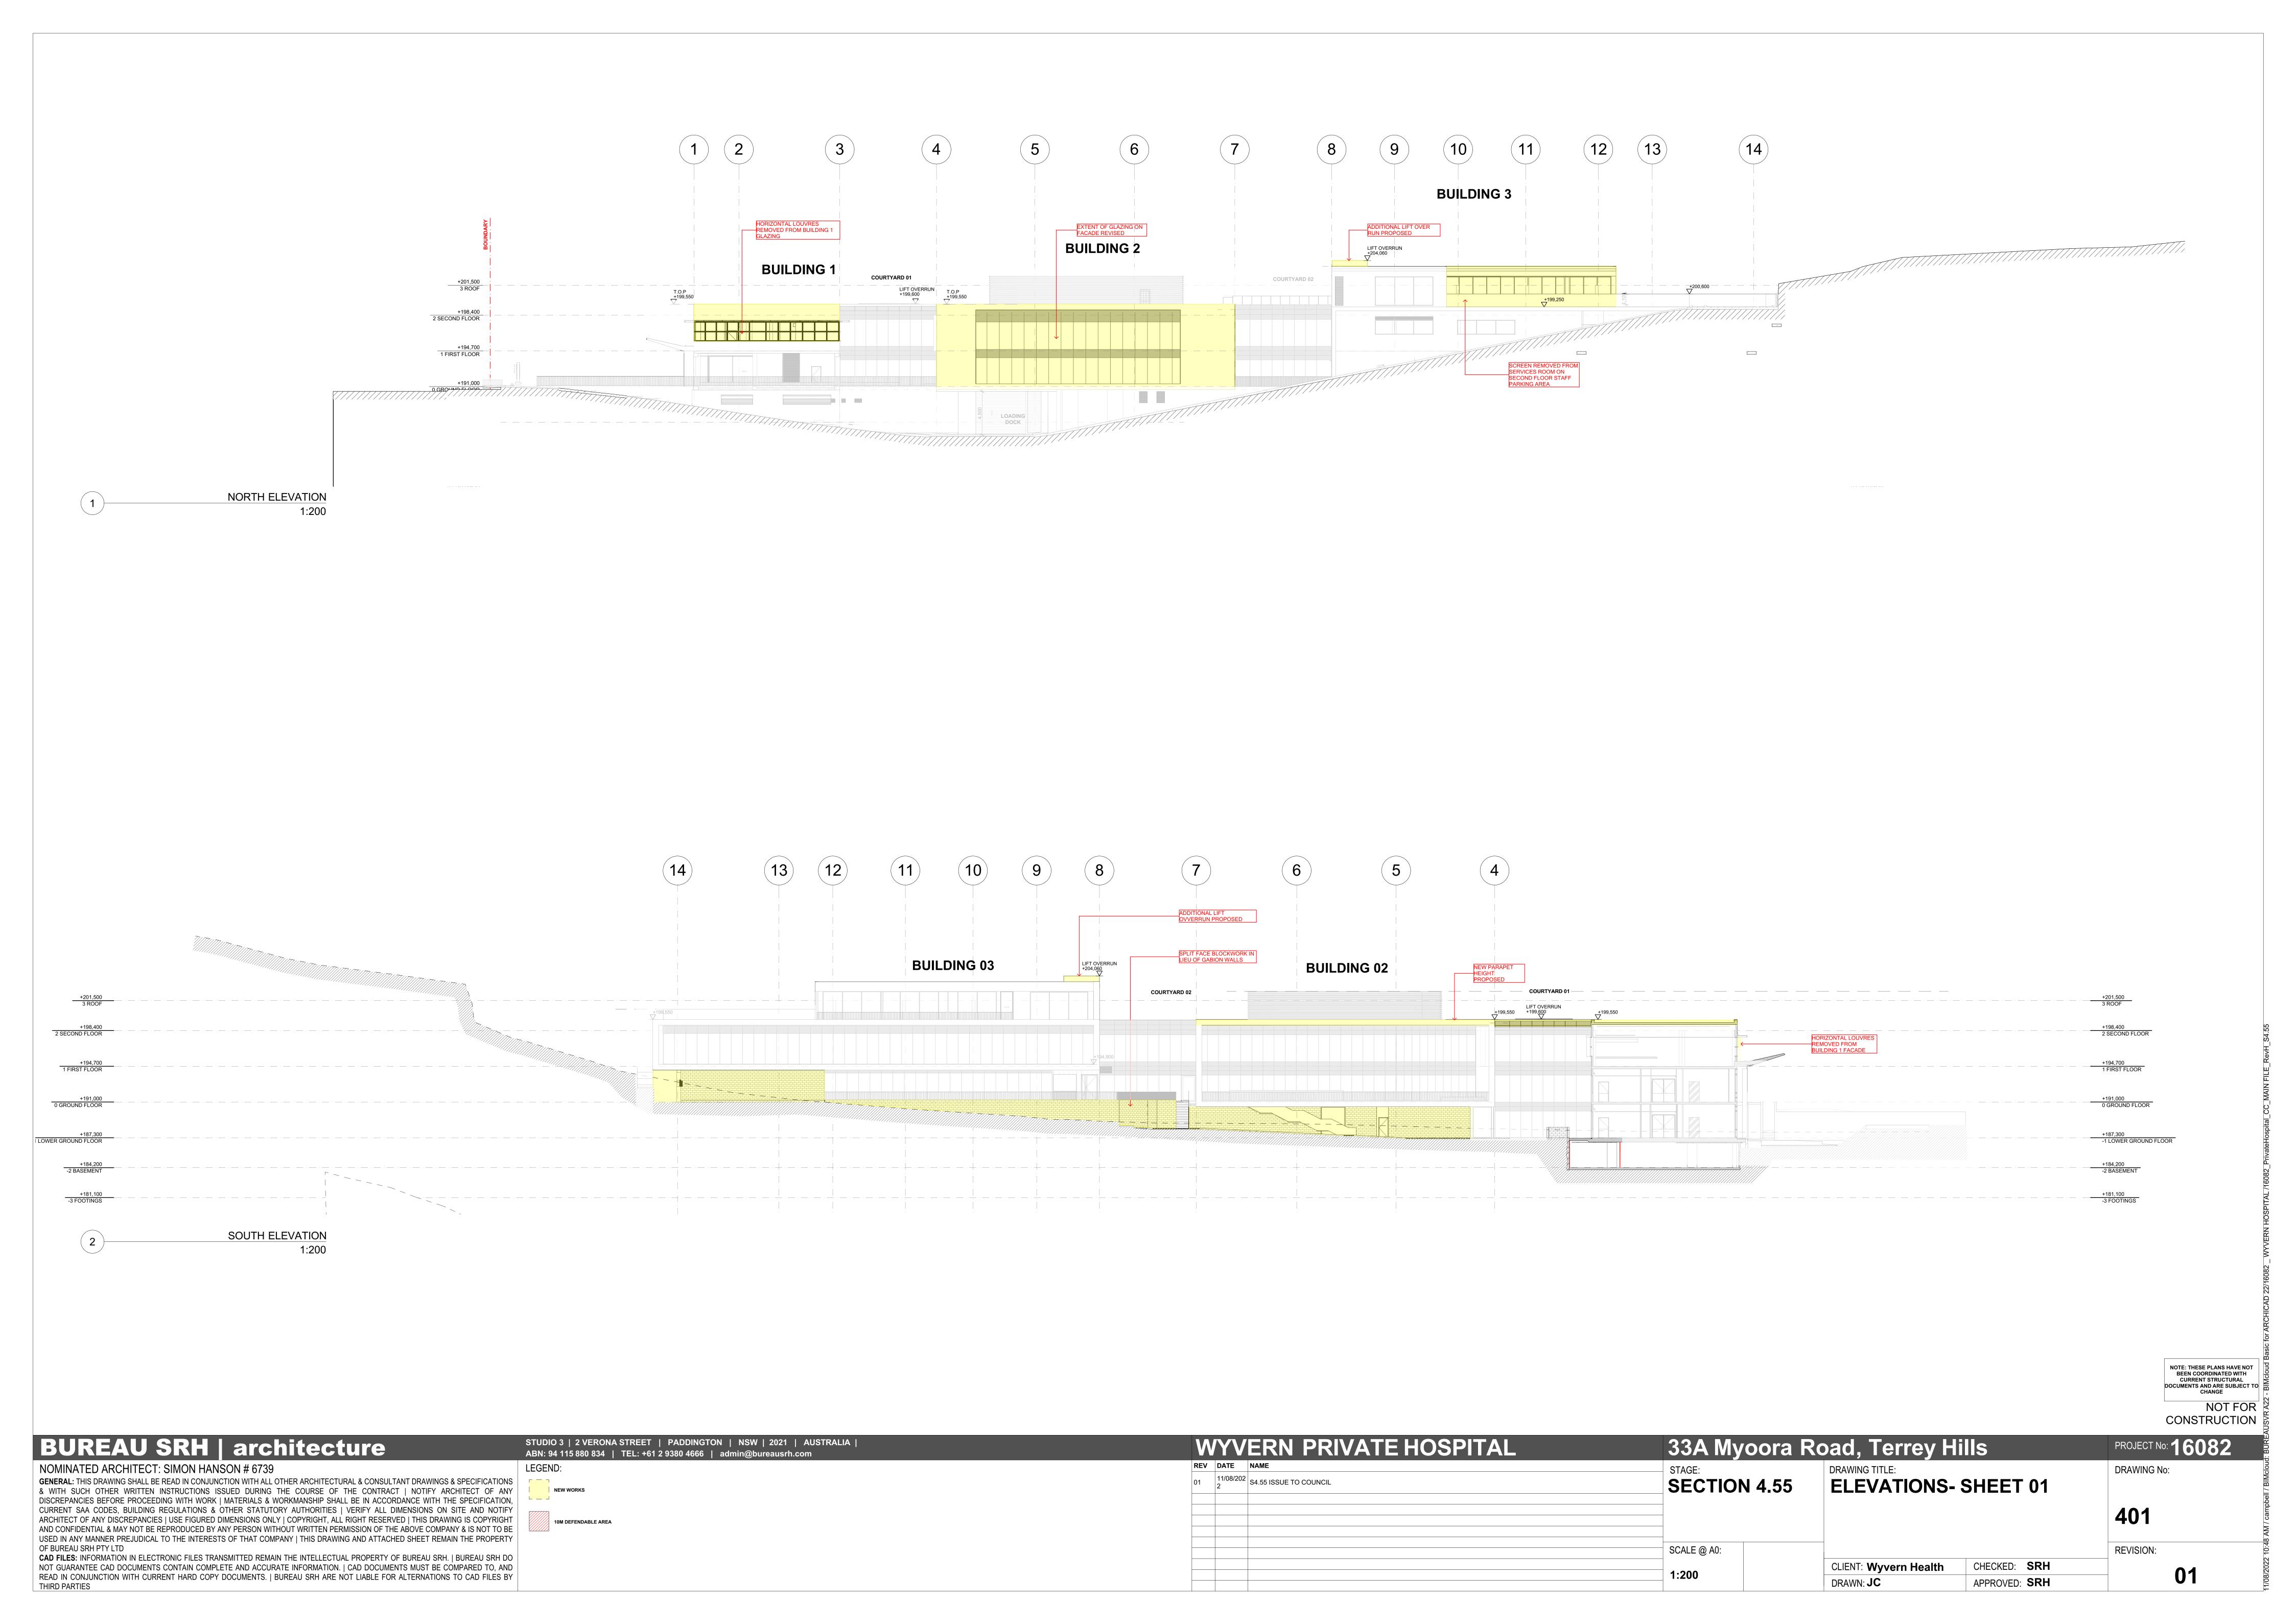

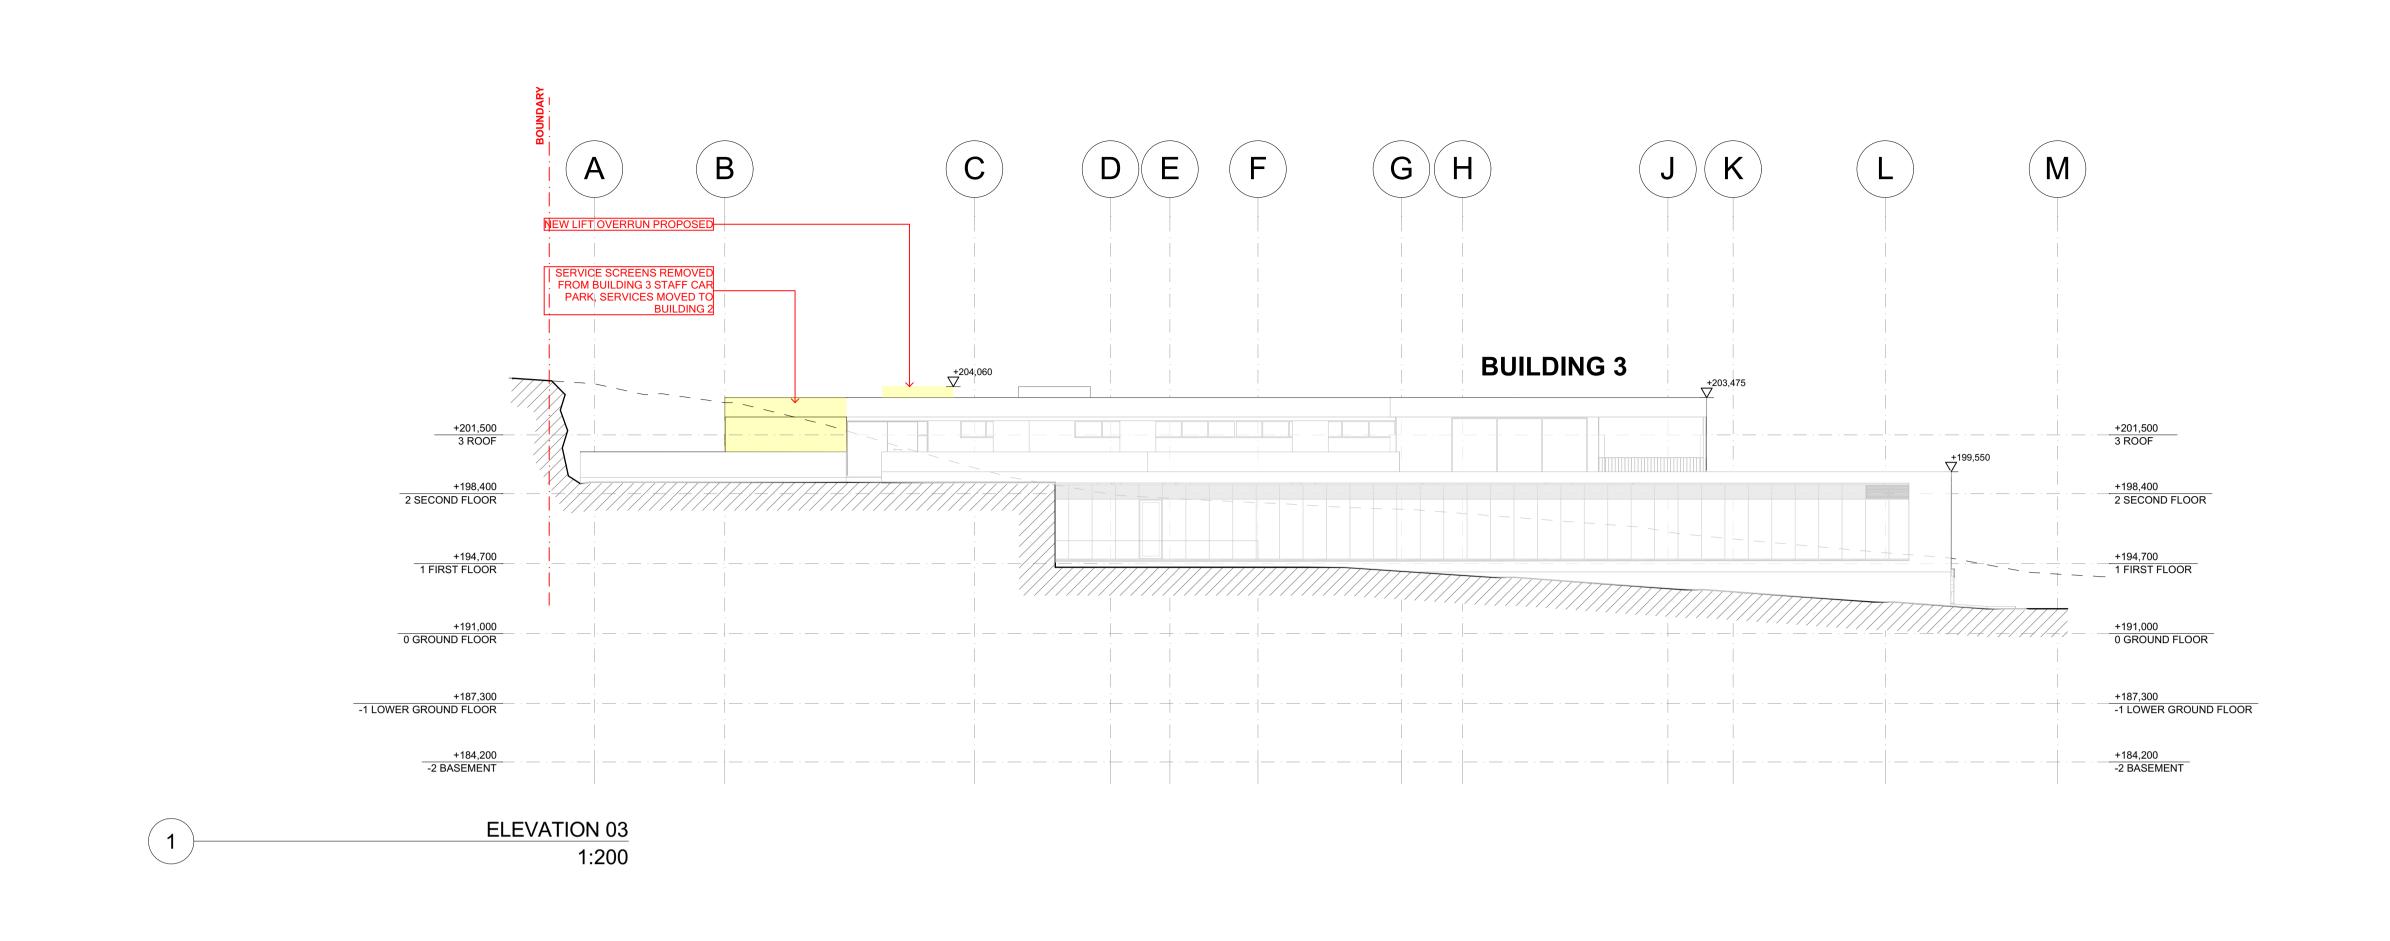


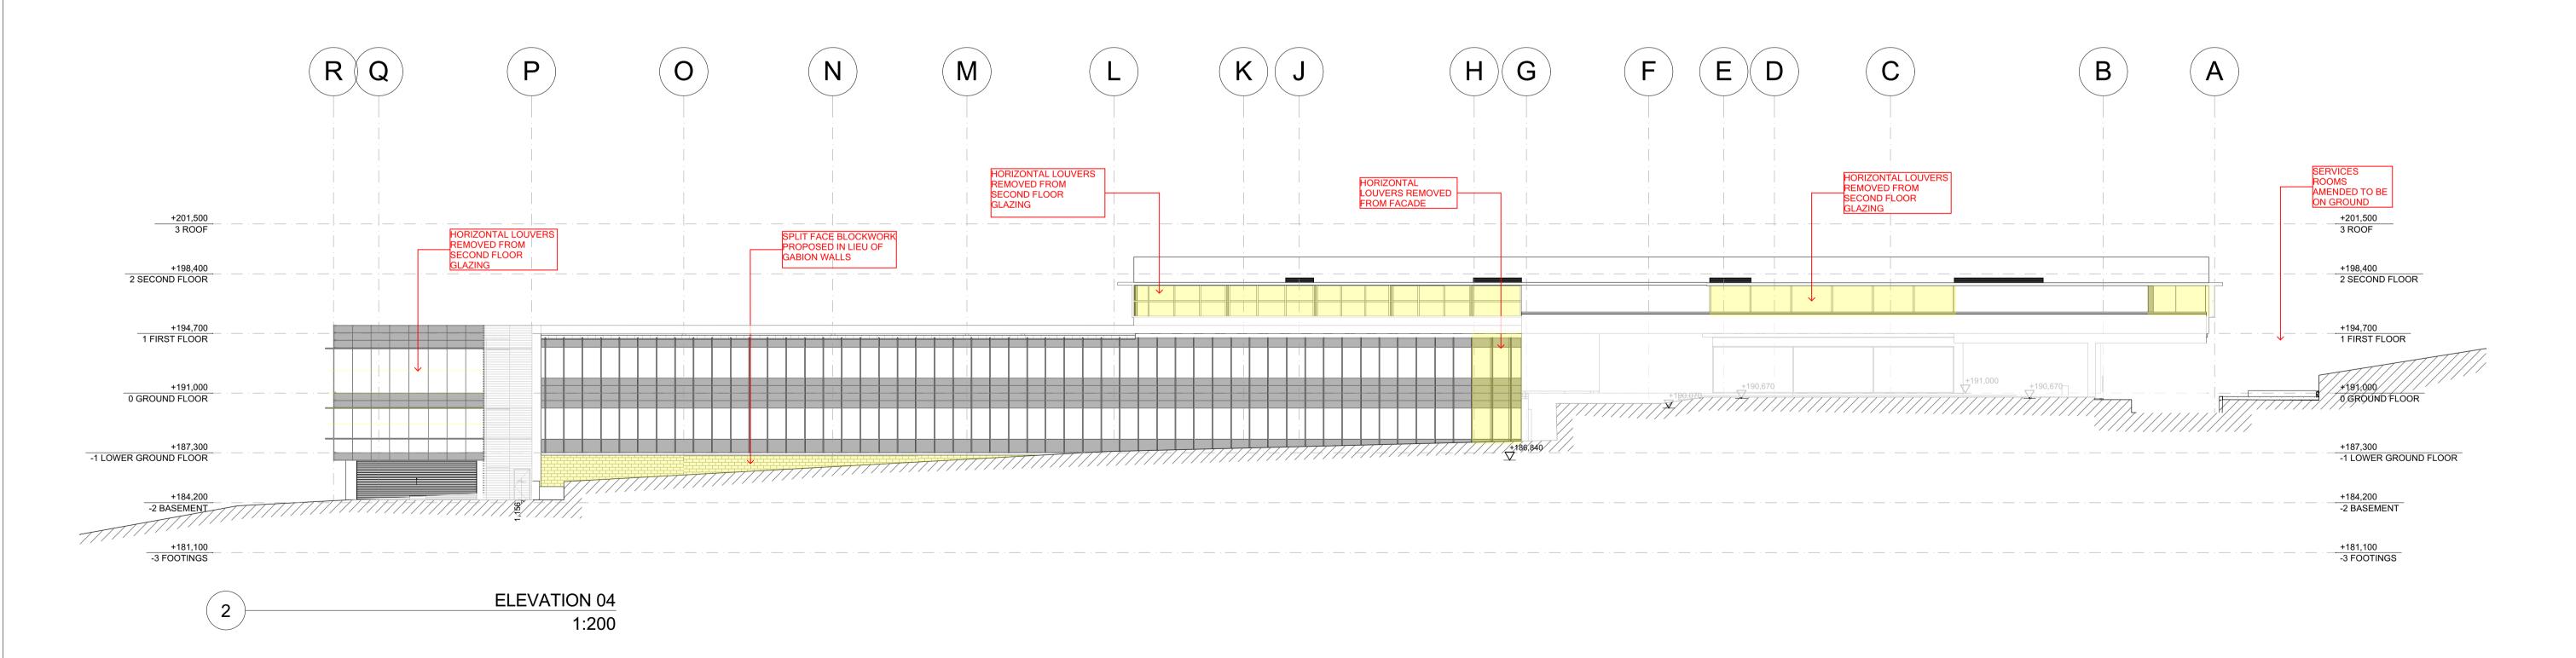


NOT FOR CONSTRUCTION

BUREAU SRH architecture	STUDIO 3 2 VERONA STREET PADDINGTON NSW 2021 AUSTRALIA ABN: 94 115 880 834 TEL: +61 2 9380 4666 admin@bureausrh.com	WYVERN PRIVATE HOSPITAL	L 33A Myoora R	oad, Terrey Hills	PROJECT No: 16082
NOMINATED ARCHITECT: SIMON HANSON # 6739 GENERAL: THIS DRAWING SHALL BE READ IN CONJUNCTION WITH ALL OTHER ARCHITECTURAL & CONSULTANT DRAWINGS & SPECIFICATIONS & WITH SUCH OTHER WRITTEN INSTRUCTIONS ISSUED DURING THE COURSE OF THE CONTRACT NOTIFY ARCHITECT OF ANY	LEGEND:	REV DATE NAME 01 11/08/2022 S4.55 ISSUE TO COUNCIL	STAGE: SECTION 4.55	DRAWING TITLE: ELEVATIONS-SHEET 02	DRAWING No:
DISCREPANCIES BEFORE PROCEEDING WITH WORK MATERIALS & WORKMANSHIP SHALL BE IN ACCORDANCE WITH THE SPECIFICATION, CURRENT SAA CODES, BUILDING REGULATIONS & OTHER STATUTORY AUTHORITIES VERIFY ALL DIMENSIONS ON SITE AND NOTIFY ARCHITECT OF ANY DISCREPANCIES USE FIGURED DIMENSIONS ONLY COPYRIGHT, ALL RIGHT RESERVED THIS DRAWING IS COPYRIGHT AND CONFIDENTIAL & MAY NOT BE REPRODUCED BY ANY PERSON WITHOUT WRITTEN PERMISSION OF THE ABOVE COMPANY & IS NOT TO BE USED IN ANY MANNER PREJUDICAL TO THE INTERESTS OF THAT COMPANY THIS DRAWING AND ATTACHED SHEET REMAIN THE PROPERTY					402
OF BUREAU SRH PTY LTD CAD FILES: INFORMATION IN ELECTRONIC FILES TRANSMITTED REMAIN THE INTELLECTUAL PROPERTY OF BUREAU SRH. I BUREAU SRH DO			SCALE @ A1:		REVISION:
NOT GUARANTEE CAD DOCUMENTS CONTAIN COMPLETE AND ACCURATE INFORMATION. CAD DOCUMENTS MUST BE COMPARED TO, AND READ IN CONJUNCTION WITH CURRENT HARD COPY DOCUMENTS. BUREAU SRH ARE NOT LIABLE FOR ALTERNATIONS TO CAD FILES BY THIRD PARTIES			1:200	CLIENT: Wyvern Health CHECKED: SRH DRAWN: JC APPROVED: SRH	01



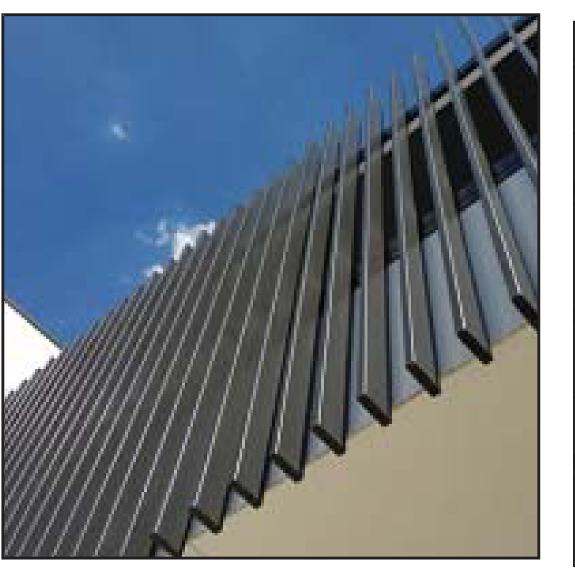

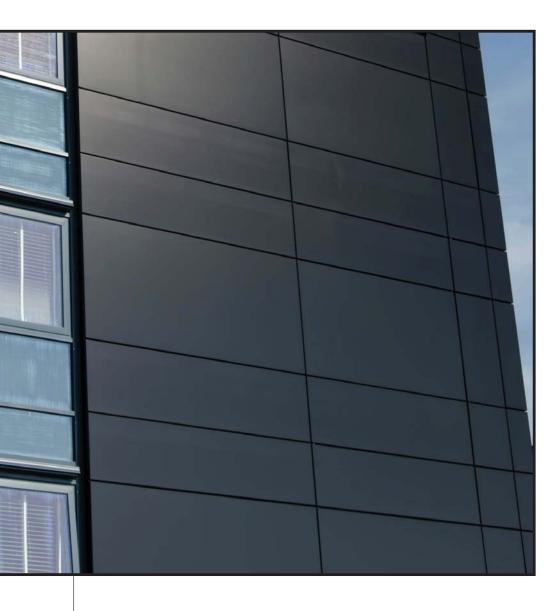






EXAMPLES OF SUN PROTECTION SCREENS: ALUMINIUM LOUVRES COLOUR VARIES

MC01 METAL WALL CLADDING **COLOUR DARK GREY** KINGSPAN OR SIM.

MC02 METAL WALL CLADDING COLOUR OFF WHITE KINGSPAN OR SIM.

METAL WALL CLADDING **COLOUR LIGHT GREY** KINGSPAN PANELS ILLUSTRATED

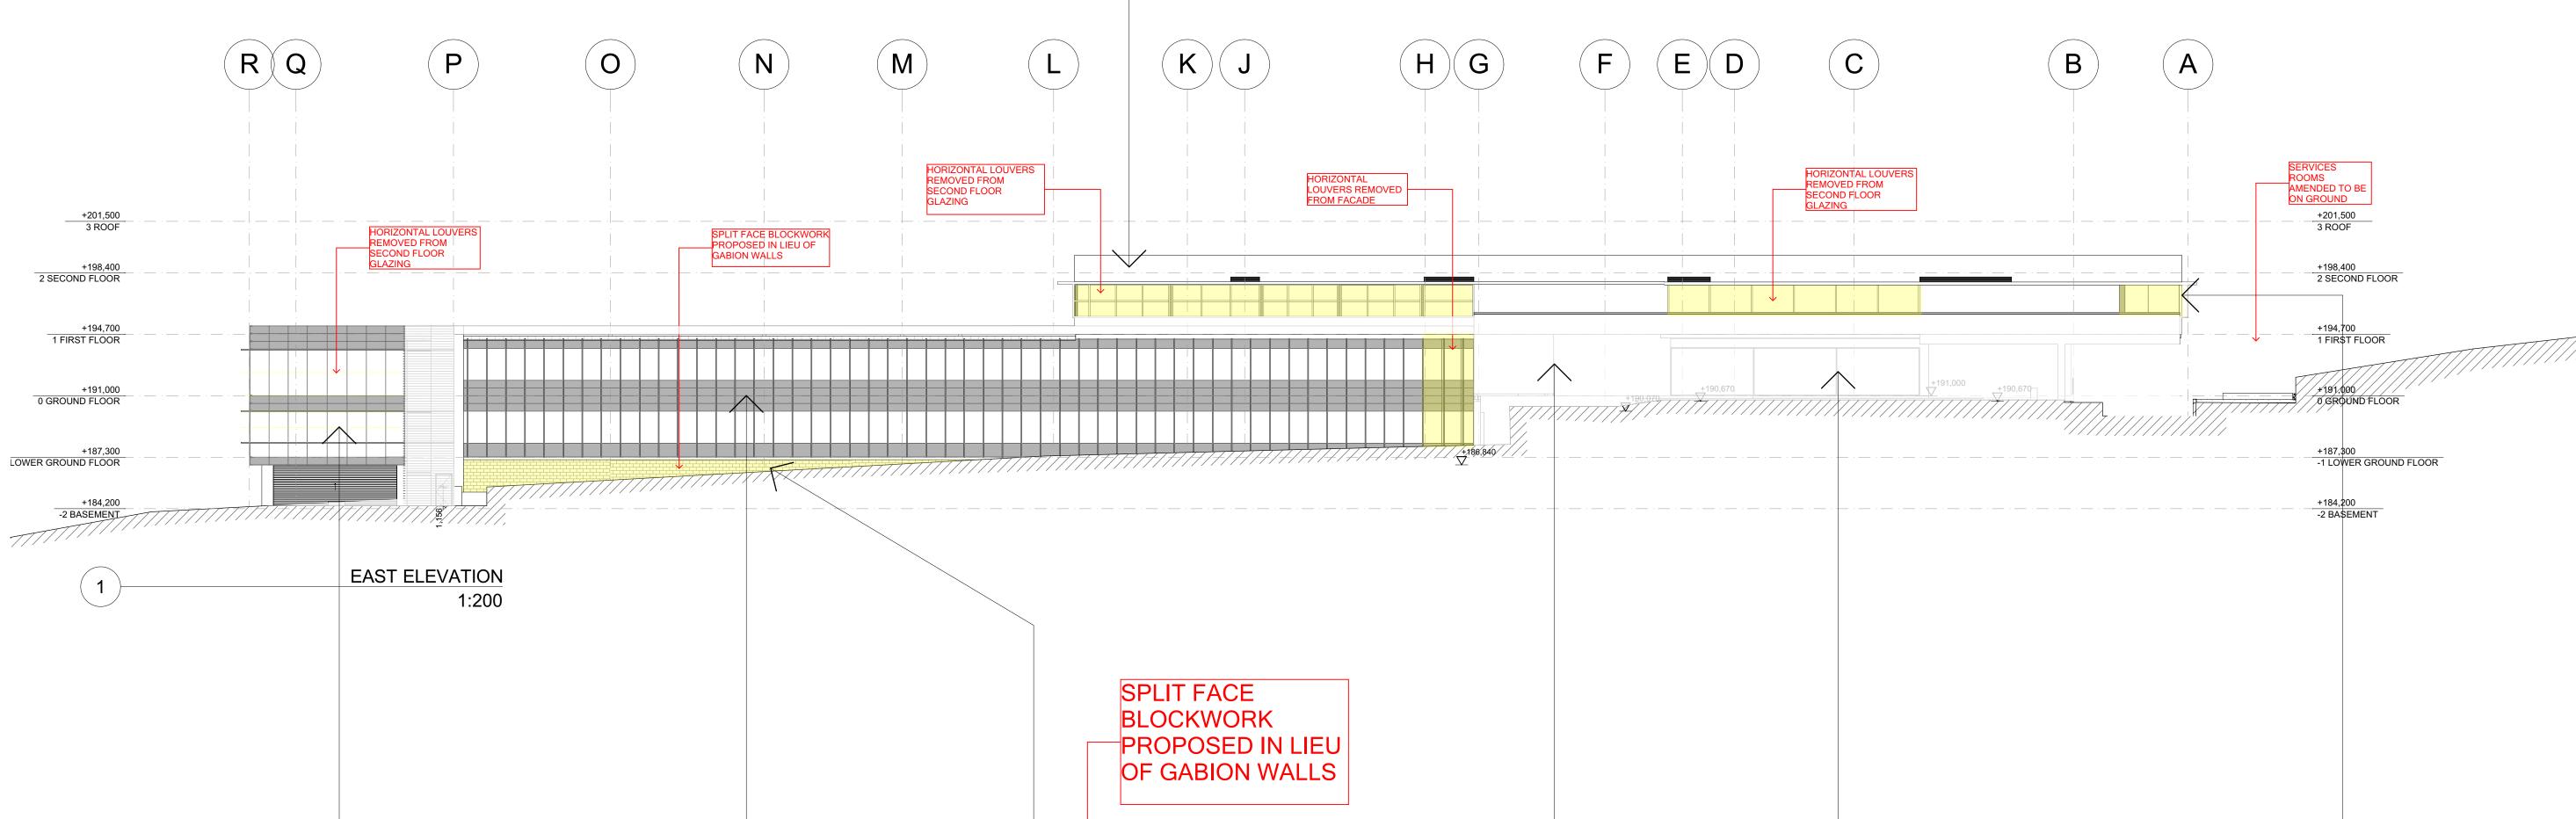

NOTES:


- REFER TO ARCHITECTURAL PACKAGE FOR APPLICATION OF FINISHES AND COLOURS
- FINISHES & COLOURS ARE INDICATIVE ONLY AND SUBJECT TO CHANGE DEPENDANT ON AVAILABILITY & DESIGN DEVELOPMENT
- FIXTURES SHOWN ARE INDICATIVE OF TYPE ONLY. COLOURS **MAY VARY**



AWF01 ALUMINIUM WINDOW FRAME **COLOUR VARIES**




CBG DARK GREY COLOUR

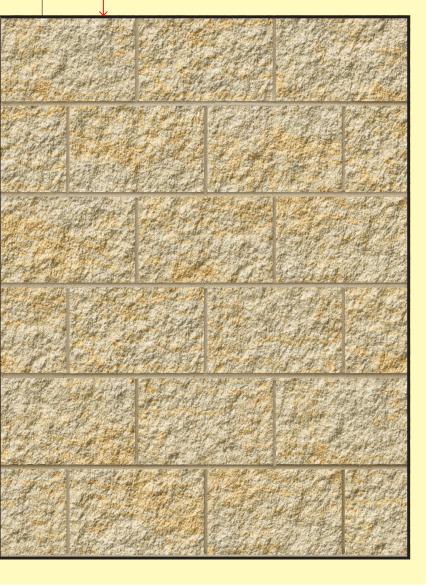


GS01 SPLITFACE BLOCK


WORK WALL

STUDIO 3 | 2 VERONA STREET | PADDINGTON | NSW | 2021 | AUSTRALIA |

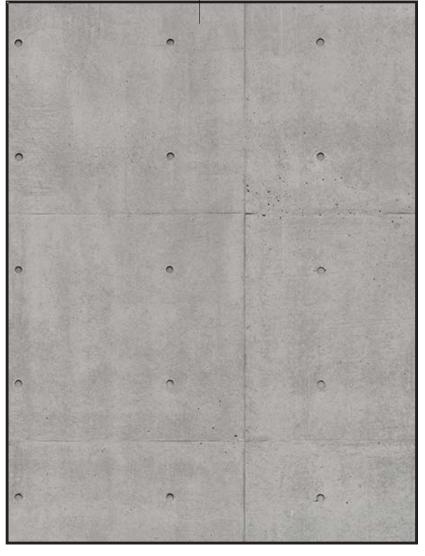

OFC OFF FORM CONCRETE

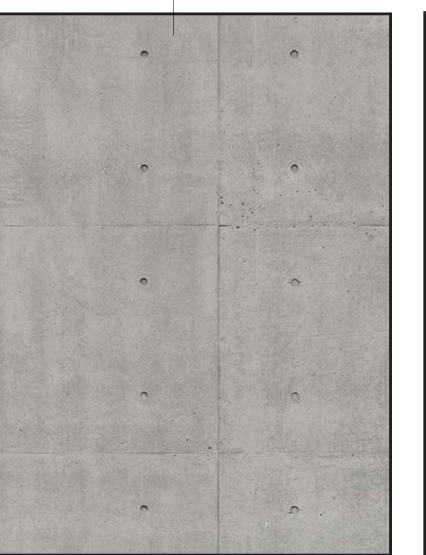

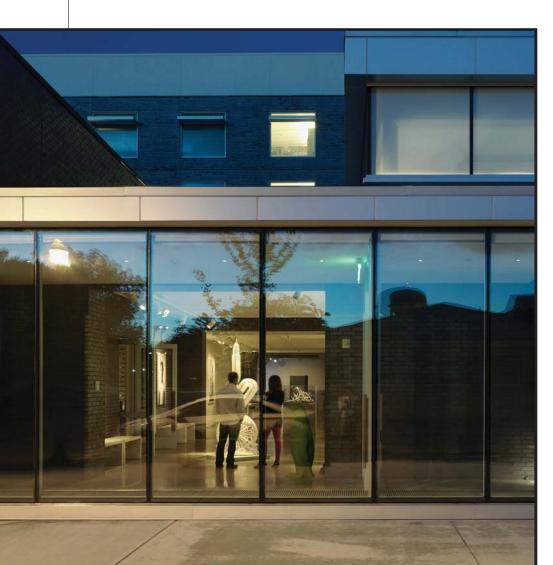



EXAMPLE OF FACADE TREATMENT: ARCHITECTURAL CLEAR GLAZING

AWF02 ALUMINIUM WINDOW FRAME **COLOUR VARIES**

NOTE: THESE PLANS HAVE NOT BEEN COORDINATED WITH **CURRENT STRUCTURAL** DOCUMENTS AND ARE SUBJECT TO NOT FOR

PROJECT No: **16082**

DRAWING No:

CONSTRUCTION

BUREAU SRH | architecture

NOMINATED ARCHITECT: SIMON HANSON # 6739 GENERAL: THIS DRAWING SHALL BE READ IN CONJUNCTION WITH ALL OTHER ARCHITECTURAL & CONSULTANT DRAWINGS & SPECIFICATIONS & WITH SUCH OTHER WRITTEN INSTRUCTIONS ISSUED DURING THE COURSE OF THE CONTRACT | NOTIFY ARCHITECT OF ANY DISCREPANCIES BEFORE PROCEEDING WITH WORK | MATERIALS & WORKMANSHIP SHALL BE IN ACCORDANCE WITH THE SPECIFICATION, CURRENT SAA CODES, BUILDING REGULATIONS & OTHER STATUTORY AUTHORITIES | VERIFY ALL DIMENSIONS ON SITE AND NOTIFY ARCHITECT OF ANY DISCREPANCIES | USE FIGURED DIMENSIONS ONLY | COPYRIGHT, ALL RIGHT RESERVED | THIS DRAWING IS COPYRIGHT AND CONFIDENTIAL & MAY NOT BE REPRODUCED BY ANY PERSON WITHOUT WRITTEN PERMISSION OF THE ABOVE COMPANY & IS NOT TO BE USED IN ANY MANNER PREJUDICAL TO THE INTERESTS OF THAT COMPANY | THIS DRAWING AND ATTACHED SHEET REMAIN THE PROPERTY

CAD FILES: INFORMATION IN ELECTRONIC FILES TRANSMITTED REMAIN THE INTELLECTUAL PROPERTY OF BUREAU SRH. | BUREAU SRH DO NOT GUARANTEE CAD DOCUMENTS CONTAIN COMPLETE AND ACCURATE INFORMATION. | CAD DOCUMENTS MUST BE COMPARED TO, AND READ IN CONJUNCTION WITH CURRENT HARD COPY DOCUMENTS. | BUREAU SRH ARE NOT LIABLE FOR ALTERNATIONS TO CAD FILES BY THIRD PARTIES

ABN: 94 115 880 834 | TEL: +61 2 9380 4666 | admin@bureausrh.com LEGEND: NEW WORKS 10M DEFENDABLE AREA


BACK GLASS

W	YV	ERN F
REV	DATE	NAME
01	11/08/202 2	S4.55 ISSUE TO CO
	REV	REV DATE 11/08/202

VERN PRIVATE HOSPITAL		33A Myoora Road, Terrey Hills		
TE	NAME	STAGE:	DRAWING TITLE:	
/08/202	S4.55 ISSUE TO COUNCIL	SECTION 4.55	MATERIAL AND FINISHES	

1:200

405 REVISION: SCALE @ A0: CLIENT: Wyvern Health CHECKED: SRH 01 APPROVED: **SRH** DRAWN: **JC**

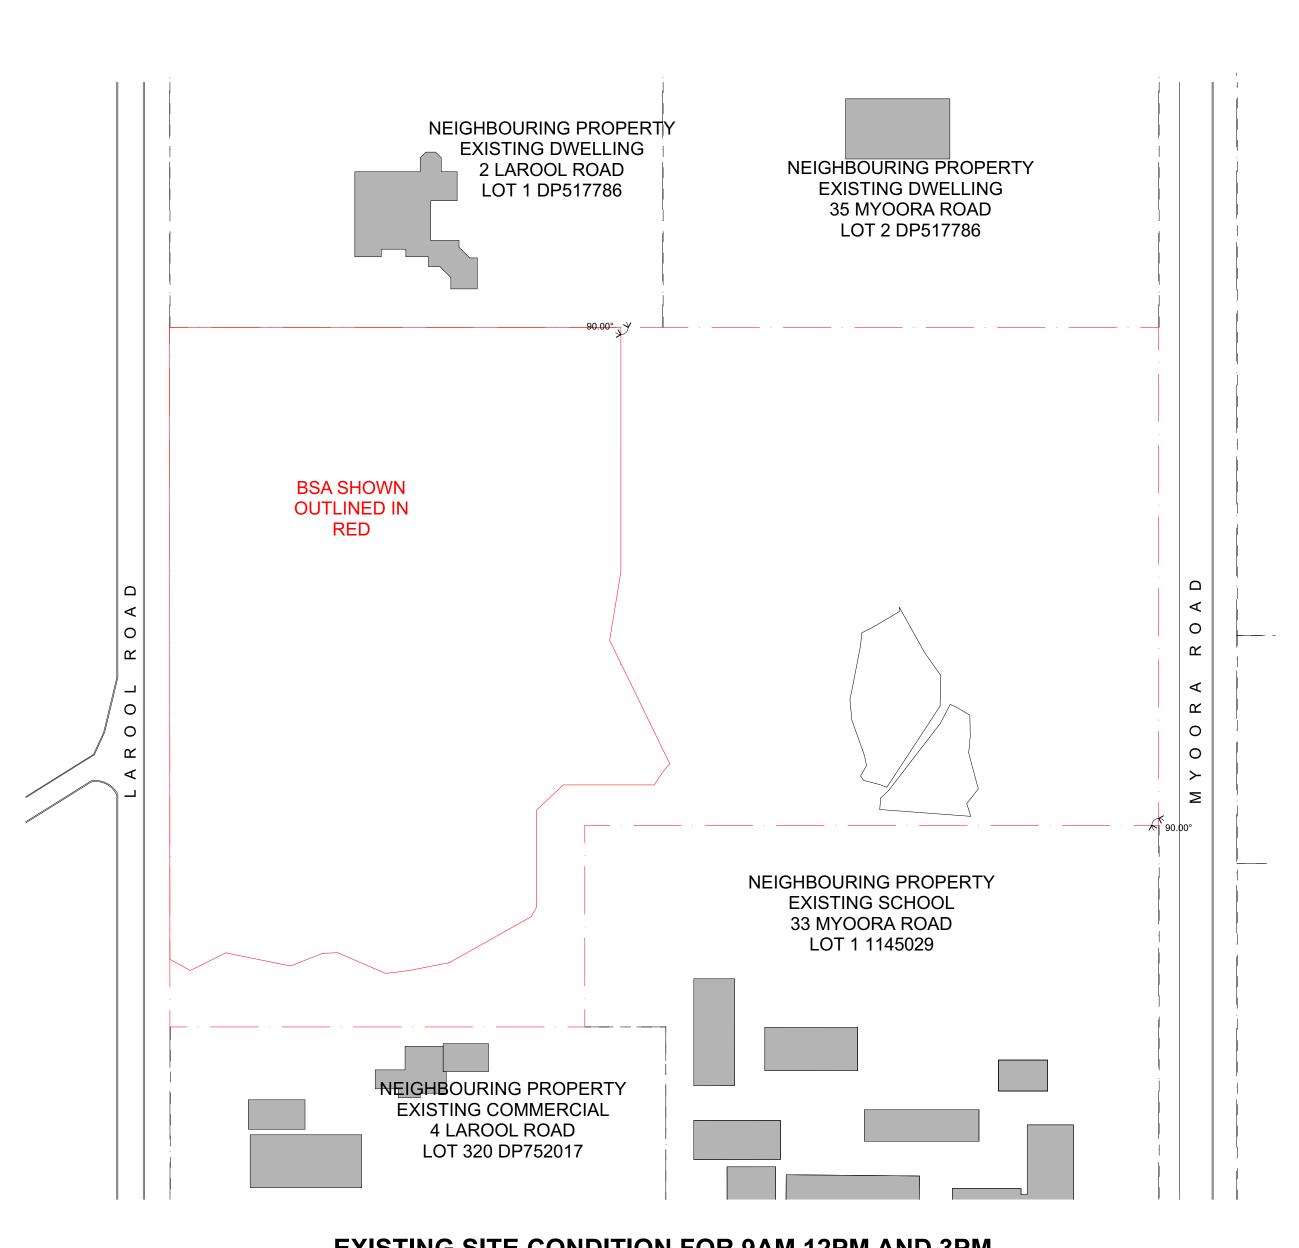

EXISTING SITE CONDITION FOR 9AM,12PM AND 3PM

GENERAL: THIS DRAWING SHALL BE READ IN CONJUNCTION WITH ALL OTHER ARCHITECTURAL & CONSULTANT DRAWINGS & SPECIFICATIONS

NEW WORKS

10M DEFENDABLE AREA

& WITH SUCH OTHER WRITTEN INSTRUCTIONS ISSUED DURING THE COURSE OF THE CONTRACT | NOTIFY ARCHITECT OF ANY

DISCREPANCIES BEFORE PROCEEDING WITH WORK | MATERIALS & WORKMANSHIP SHALL BE IN ACCORDANCE WITH THE SPECIFICATION, CURRENT SAA CODES, BUILDING REGULATIONS & OTHER STATUTORY AUTHORITIES | VERIFY ALL DIMENSIONS ON SITE AND NOTIFY

ARCHITECT OF ANY DISCREPANCIES | USE FIGURED DIMENSIONS ONLY | COPYRIGHT, ALL RIGHT RESERVED | THIS DRAWING IS COPYRIGHT

AND CONFIDENTIAL & MAY NOT BE REPRODUCED BY ANY PERSON WITHOUT WRITTEN PERMISSION OF THE ABOVE COMPANY & IS NOT TO BE USED IN ANY MANNER PREJUDICAL TO THE INTERESTS OF THAT COMPANY | THIS DRAWING AND ATTACHED SHEET REMAIN THE PROPERTY


CAD FILES: INFORMATION IN ELECTRONIC FILES TRANSMITTED REMAIN THE INTELLECTUAL PROPERTY OF BUREAU SRH. | BUREAU SRH DO

NOT GUARANTEE CAD DOCUMENTS CONTAIN COMPLETE AND ACCURATE INFORMATION. | CAD DOCUMENTS MUST BE COMPARED TO, AND

READ IN CONJUNCTION WITH CURRENT HARD COPY DOCUMENTS. | BUREAU SRH ARE NOT LIABLE FOR ALTERNATIONS TO CAD FILES BY

OF BUREAU SRH PTY LTD

THIRD PARTIES

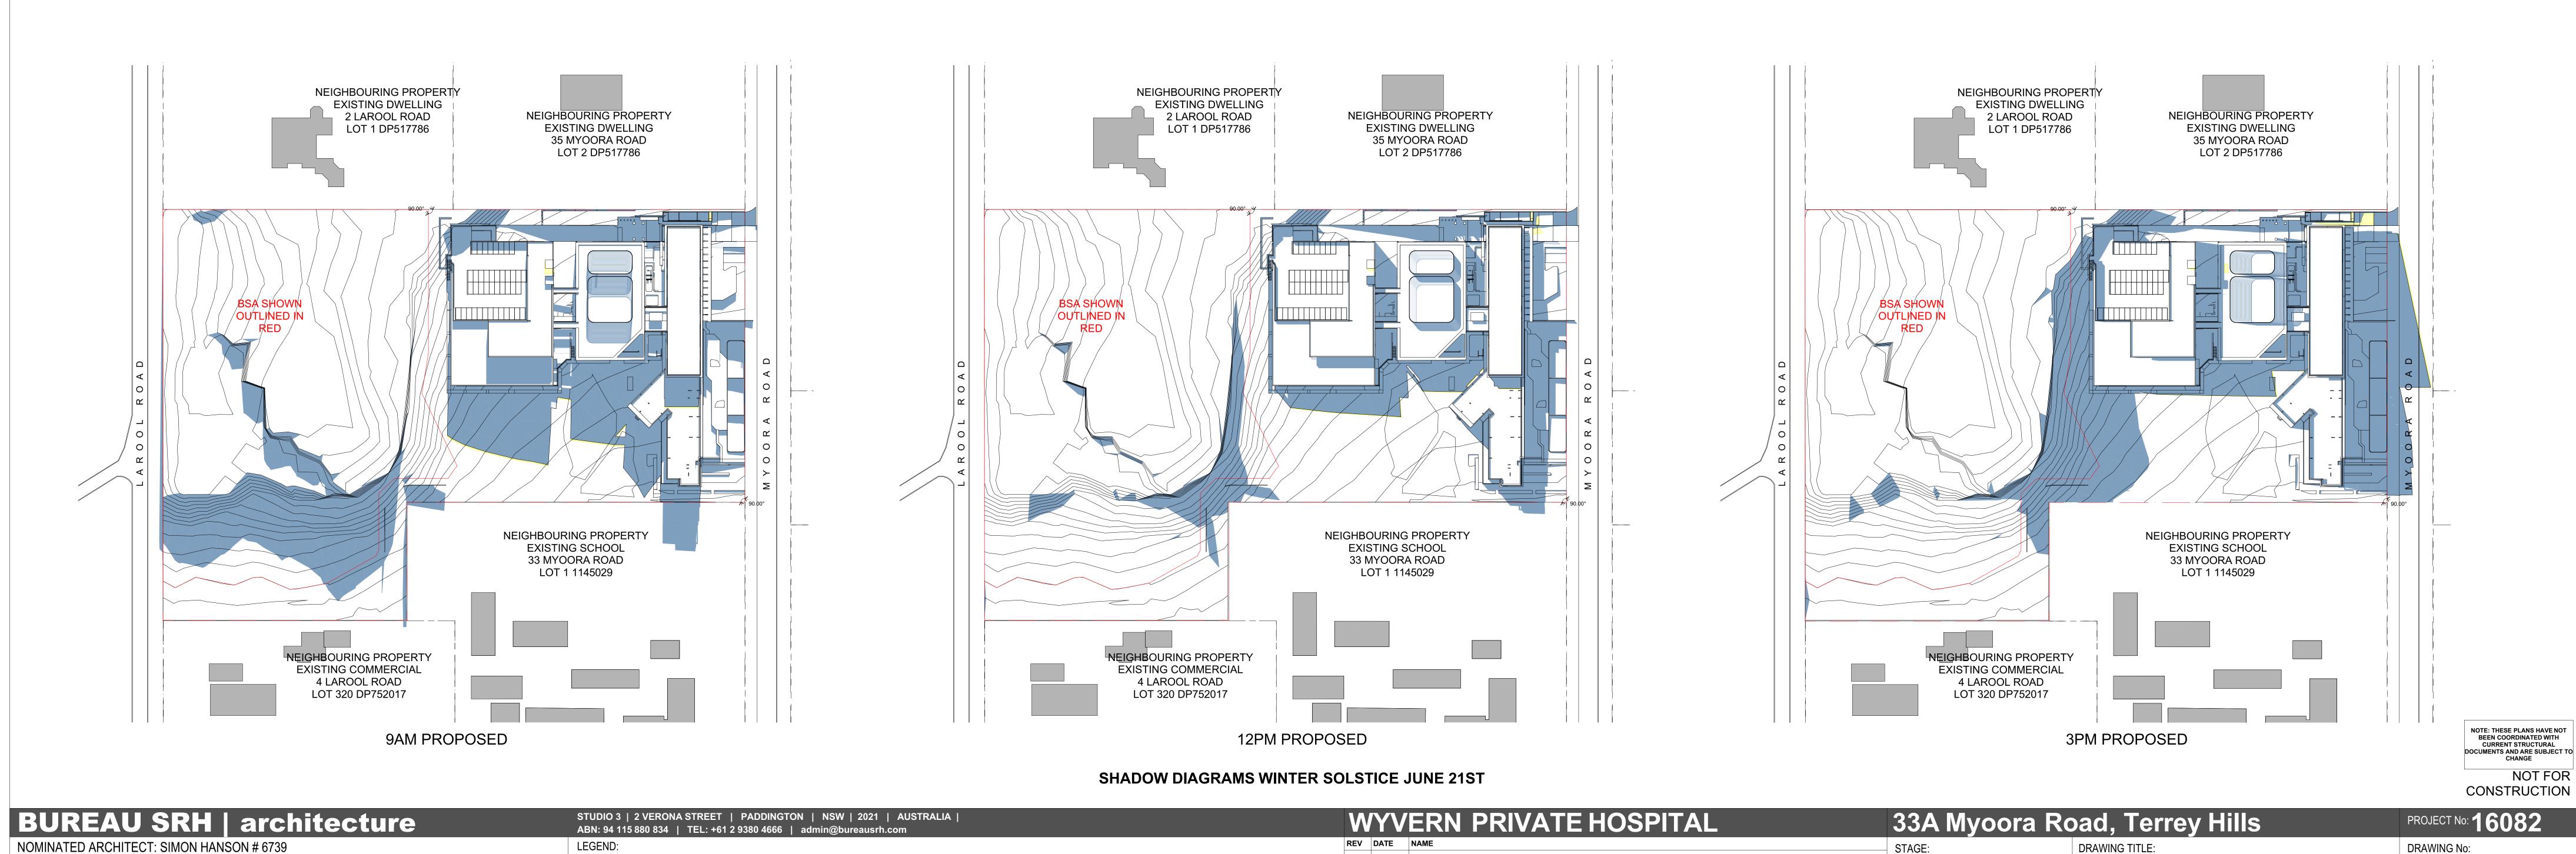

11/08/202 S4.55 ISSUE TO COUNCIL

DRAWING No:

407

REVISION:

01

SECTION 4.55

SCALE @ A0:

1:1000

SHADOW DIAGRAMS

CLIENT: Wyvern Health

DRAWN: **JC**

CHECKED: SRH

APPROVED: **SRH**