

CLIENT: **MATHEWS CONTRACTING & LANDSCAPE SUPPLIES**
PROJECT: **PROPOSED MACHINERY SHED & SUPPLY / STORAGE YARD UPGRADE**
PROPERTY: **LOT 1831 DP 812302 No.11 ADDISON ROAD, INGLESIDE**




REV.	AMENDMENTS	DATE
B	SUNDRY AMENDMENTS & RE-ISSUED FOR DA APPLICATION	12.04.21
A	ISSUED FOR DA APPLICATION	6.04.21
2	ISSUED FOR CLIENT INFORMATION PURPOSES	22.03.21
1	ISSUED FOR CLIENT INFORMATION PURPOSES	18.03.21



DRAWING: **SHED FLOOR PLAN + N, W, & S ELEVATIONS**
DATE: **MAR 2021** DRAWN: **MS** DESIGN: **MS** SCALE: **1:200@A2**
PROJECT NO: **004.02.21** SHEET NO: **A-02** REV: **B**

zias
building design & documentation
P.O. Box 3155 Erina NSW 2250
ph: 0449 831 384
e: mail@zias.com.au w: www.zias.com.au

© Copyrights to all material reserved by zias (nsw) and may only be used or reproduced if permission is sought and formally granted

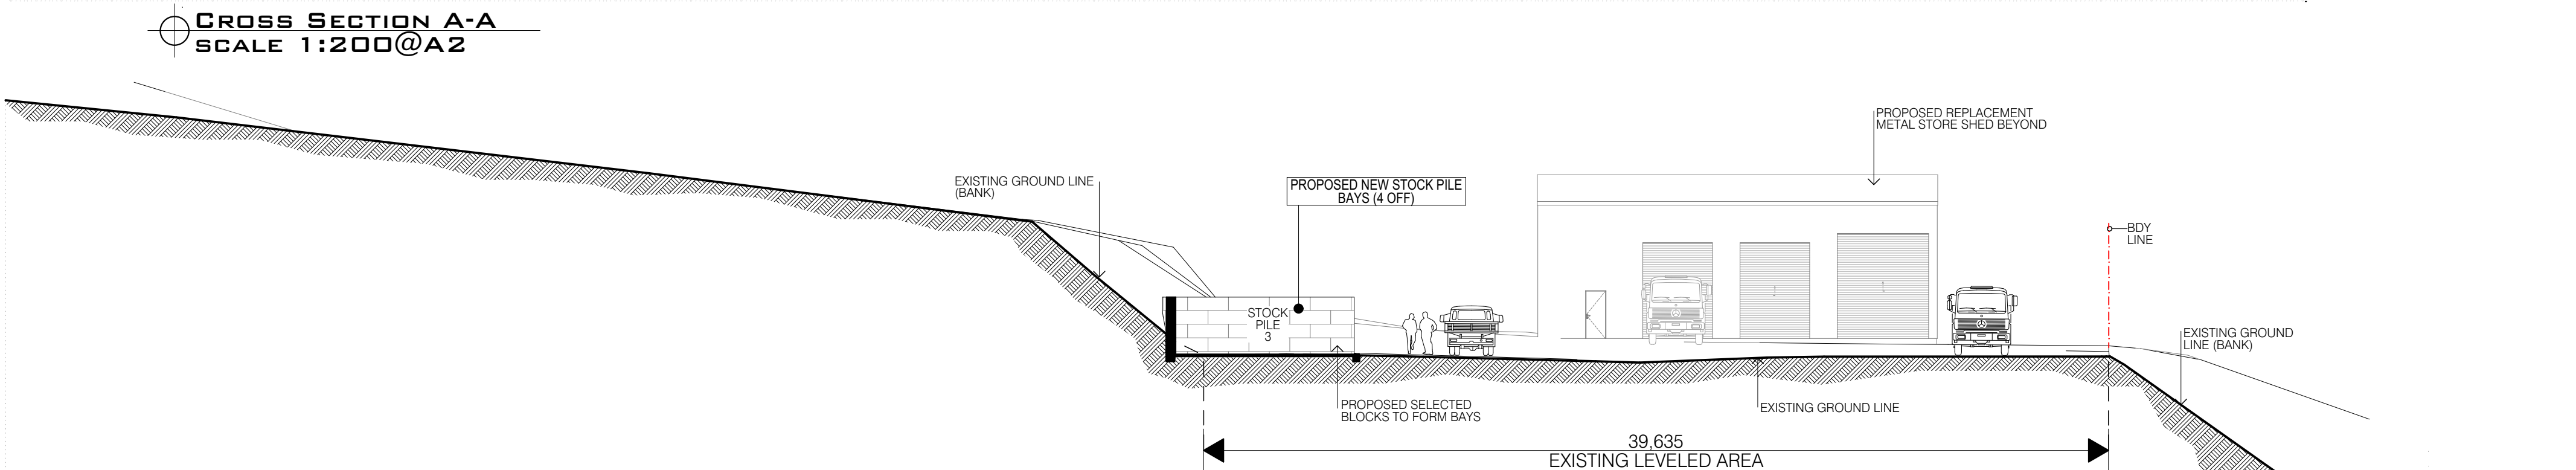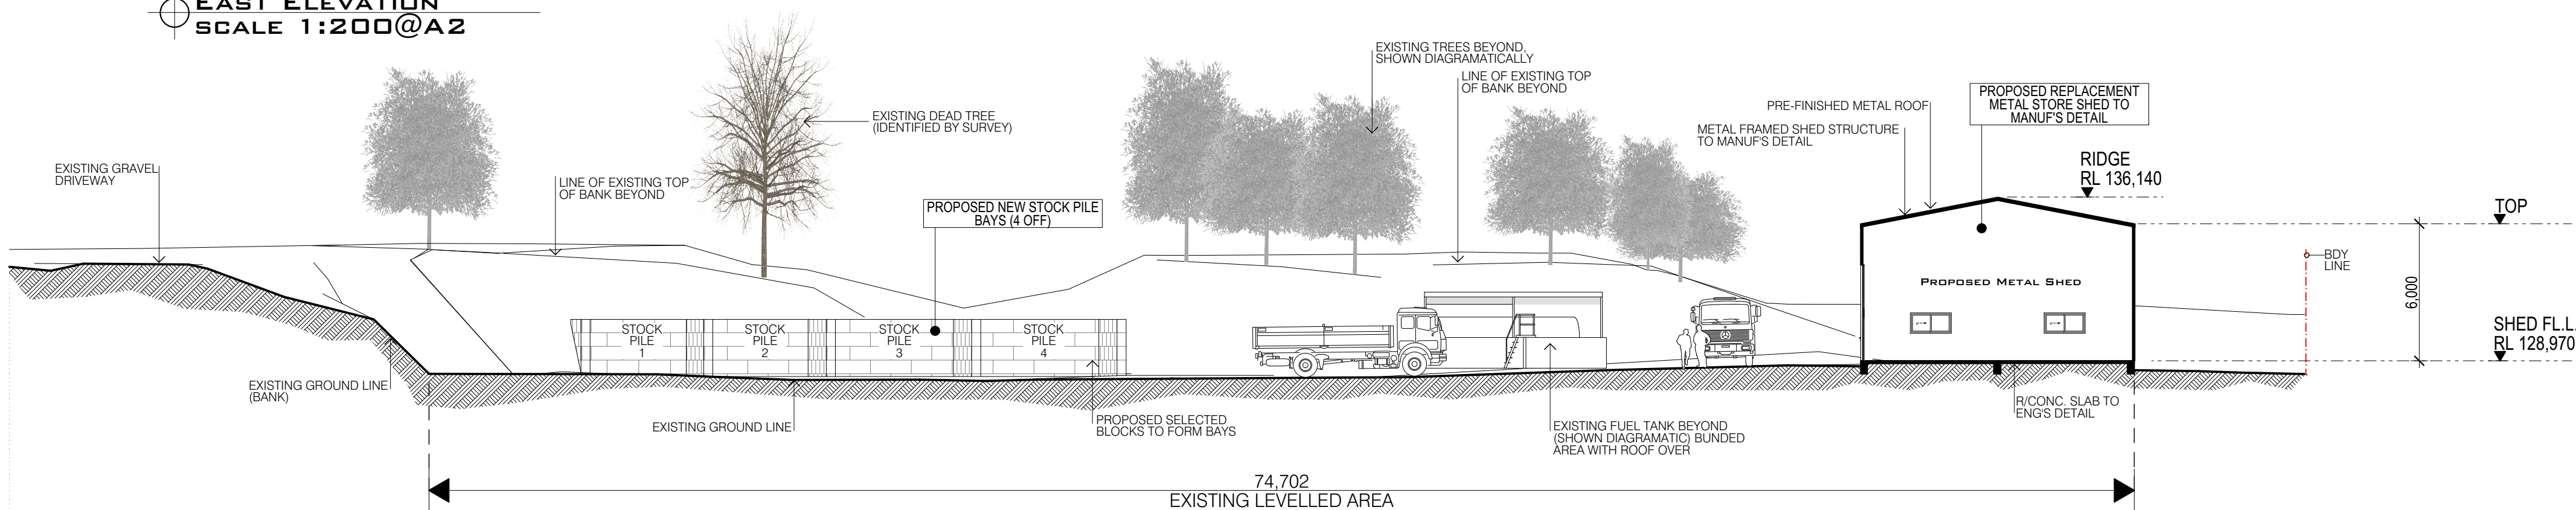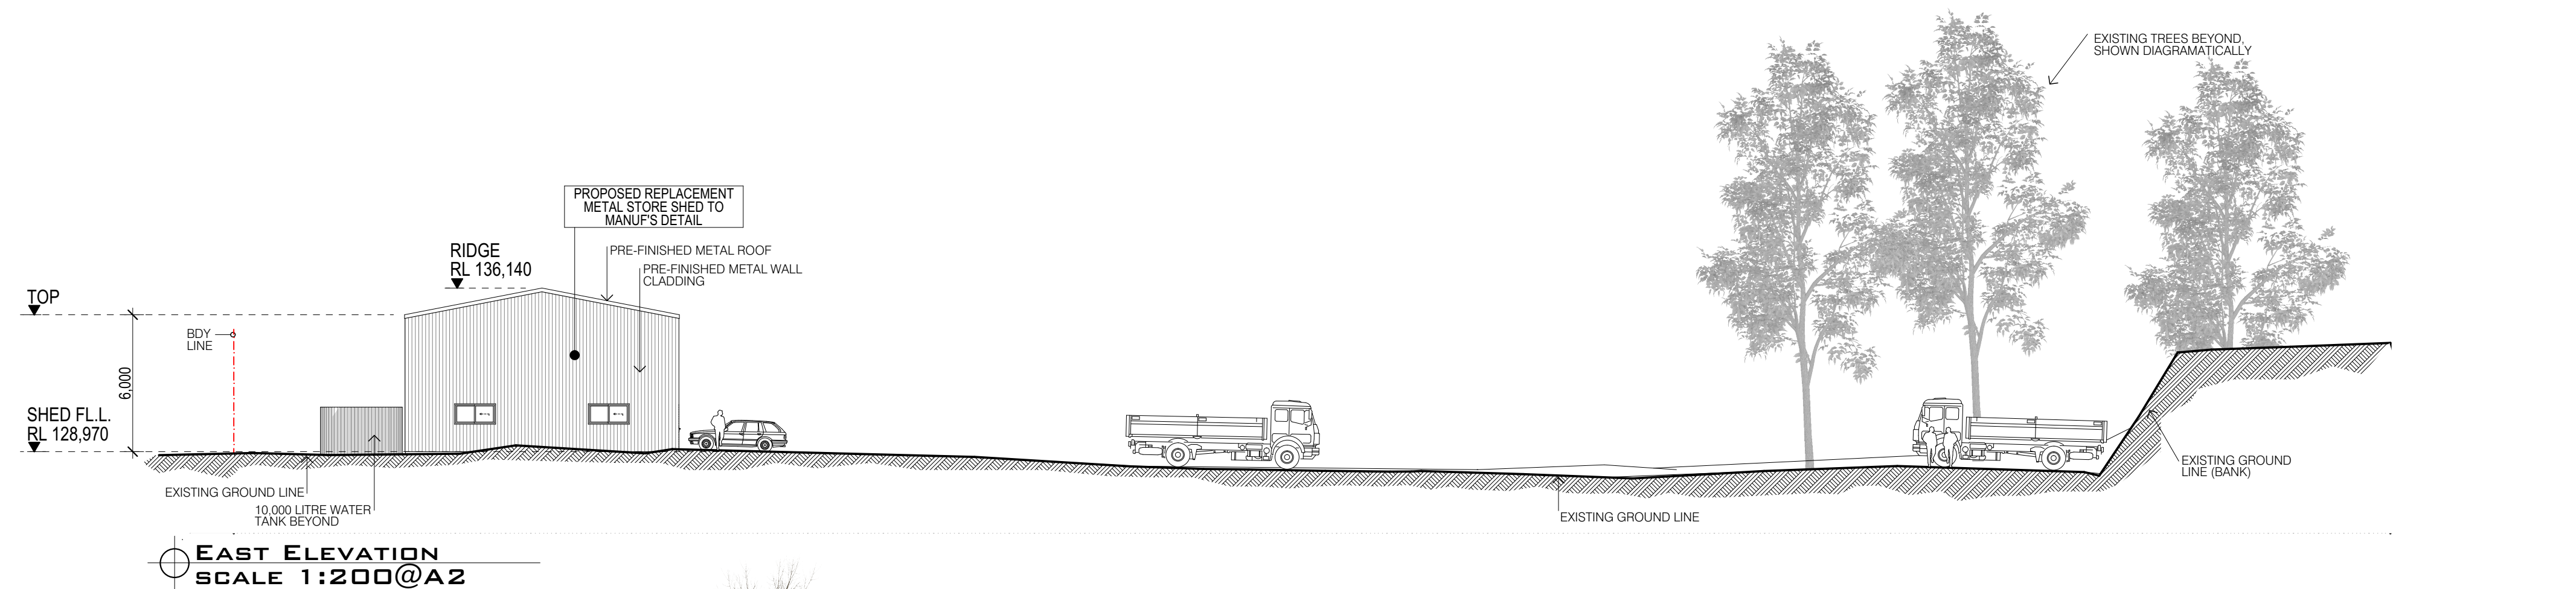

Cross Section B-B SCALE 1:200@A2			Cross Section A-A SCALE 1:200@A2		
CLIENT: MATHEWS CONTRACTING & LANDSCAPE SUPPLIES			DRAWING: E ELEVATION + CROSS SECTION A-A & B-B		
PROJECT: PROPOSED MACHINERY SHED & SUPPLY / STORAGE YARD UPGRADE			DATE: MAR 2021		
PROPERTY: LOT 1831 DP 812302 NO.11 ADDISON ROAD, INGLESIDE			PROJECT NO: 004.02.21		
REV. AMENDMENTS			SHEET NO: A-03		
B			REV: B		
A			P.O. Box 3155 Erina NSW 2250		
2			ph: 0449 831 384		
1			e: mail@zias.com.au w: www.zias.com.au		
18.03.20			© Copyrights to all material reserved by zias (nsw) and may only be used or reproduced if permission is sought and formally granted		
22.03.21					
6.04.21					
12.04.21					
SUNDARY AMENDMENTS & RE-ISSUED FOR DA APPLICATION					
ISSUED FOR DA APPLICATION					
ISSUED FOR CLIENT INFORMATION PURPOSES					
ISSUED FOR CLIENT INFORMATION PURPOSES					
DATE					