




SITE PLAN

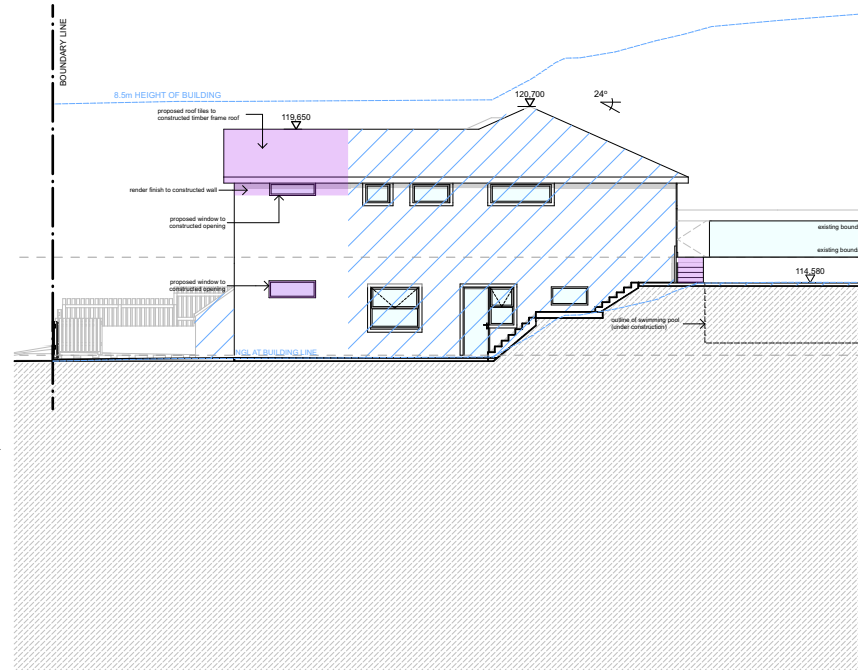


NORTH ELEVATION

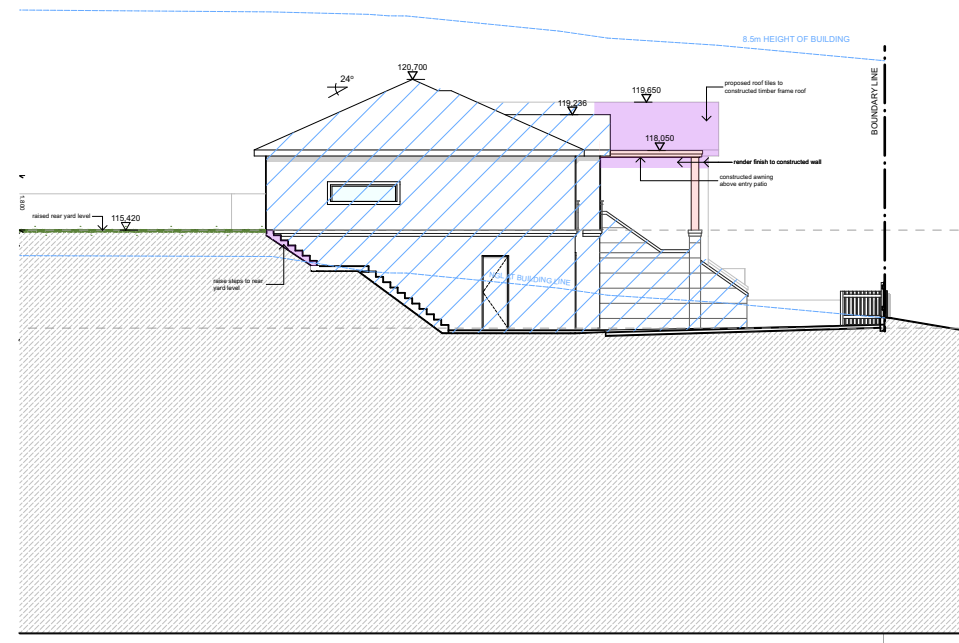

SOUTH ELEVATION

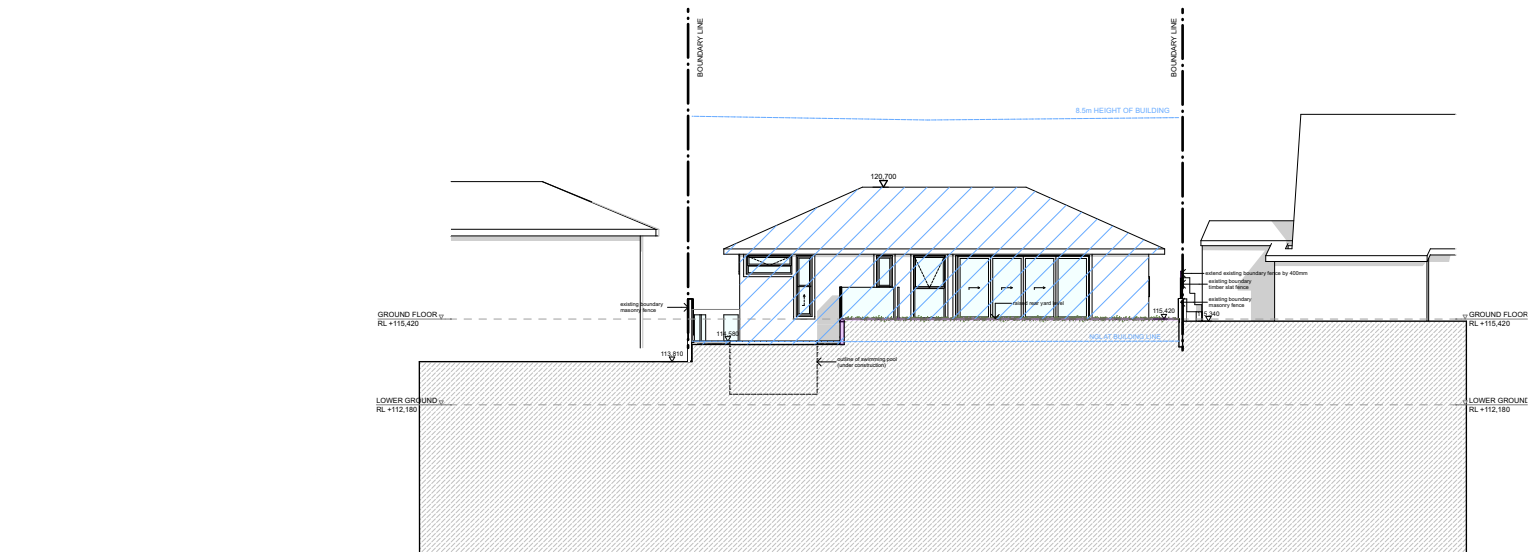

WEST ELEVATION

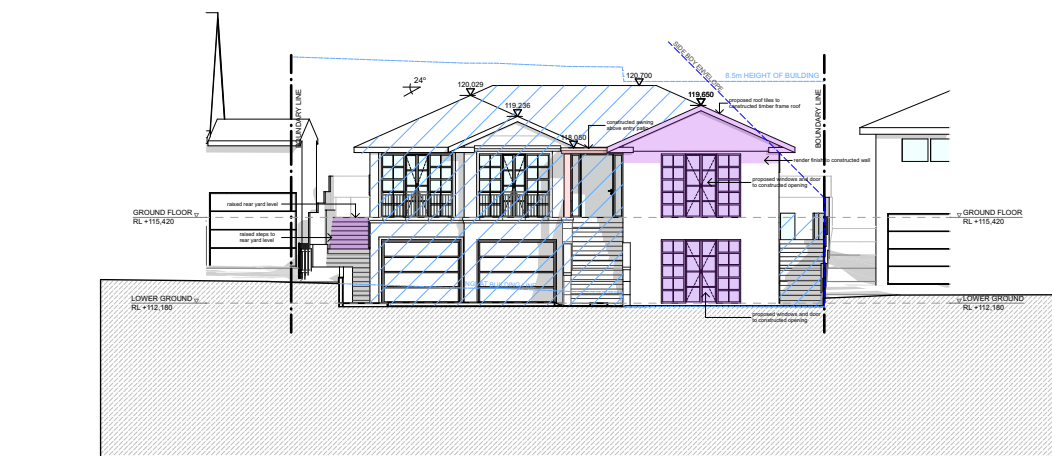

EAST ELEVATION

- Works constructed without approval
- Proposed works seeking approval
- CDC approved works

## Development Application

Note

- Dimensions in millimeters.  
- Confirm all dimensions on site prior to commencing work.  
- Use figured dimensions only.  
- Do not scale.  
- If discrepancy exists notify designer.  
- If in doubt ask.  
Copyright in all documents and drawings prepared by Design:Studio ML and in any works executed from those documents and drawings shall remain the property of Design: Studio ML.

Issue  
A  
B  
Revision  
Draft Development Application  
Development Application

Date  
01/12/20  
08/12/20

m : 0403 324 888  
e : michael@studioml.com.au  
w : www.studioml.com.au

design : **STUDIO ML**

residential : mutli - unit dwellings : alterations & additions : commercial



Project  
Development Application - Proposed  
Alterations and Additions.  
Project Address  
23 Reynolds Crescent, Beacon Hill

Client  
Mr & Mrs Calci  
Drawing  
NOTIFICATION PLAN

Job  
1805  
Dwg no  
1