

**Basement 2**

**DRAFT 23.07.2019**

**M A I** mackenzie  
architects  
international

43 The Postern, Castlereag NSW 2068  
Phone: (02) 9967 9966  
Fax: (02) 9967 9977  
info@mackenzieinternational.com.au  
www.mackenzieinternational.com.au  
Nominated Architect No.6033  
ABN 76 091 107 201  
ACN 091107201

REVISION	DATE	DRAWN BY	OBS
D	26.06.2018	AR	D.A.
E	13.05.2019	CM	L.E.C.
F	23.07.2019	CM	L.E.C.


0 1 2 3 4 5 6 7 8 9 METRES

**COPYRIGHTS:**  
Mackenzie Architects International is the owner of the copyright subsisting in these drawings, plans, designs and specifications. They must not be used, reproduced or copied in whole or part without prior written consent of Mackenzie Architects International.

**NOTES:**  
Do not scale drawings.  
Builder shall check all dimensions and levels on site prior to construction.  
Notify any errors, discrepancies or omissions to the architect.  
Drawings shall not be used for construction purposes until issued "for construction".  
All boundaries and contours subject to survey.

ISSUE DATE: 23/07/2019  
DRAWN: CAM

FILE PATH: D:\local\MAICAD Files\Gondola Rd 1, North  
Narrabeen\architectural\2019.07.19\_gondola rd 1, north  
narrabeen - DA amendments.dwg  
LAST SAVED: 23/07/2019, 7:09 PM

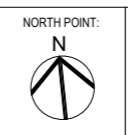

PROJECT NO:  
**16/01**


PROJECT NAME:  
**SHOP TOP HOUSING  
1 Gondola Rd,  
Nth Narrabeen NSW 2101**

DRAWING: BASEMENT 2 PLAN		
SCALE: 1:100 @ A1 1:200 @ A3	DRAWING NO: <b>201</b>	REVISION: <b>F</b>

DO NOT SCALE DRAWINGS. VERIFY ALL DIMENSIONS ON SITE BEFORE COMMENCING WORK.

# GONDOLA ROAD


(20.11m WIDE)

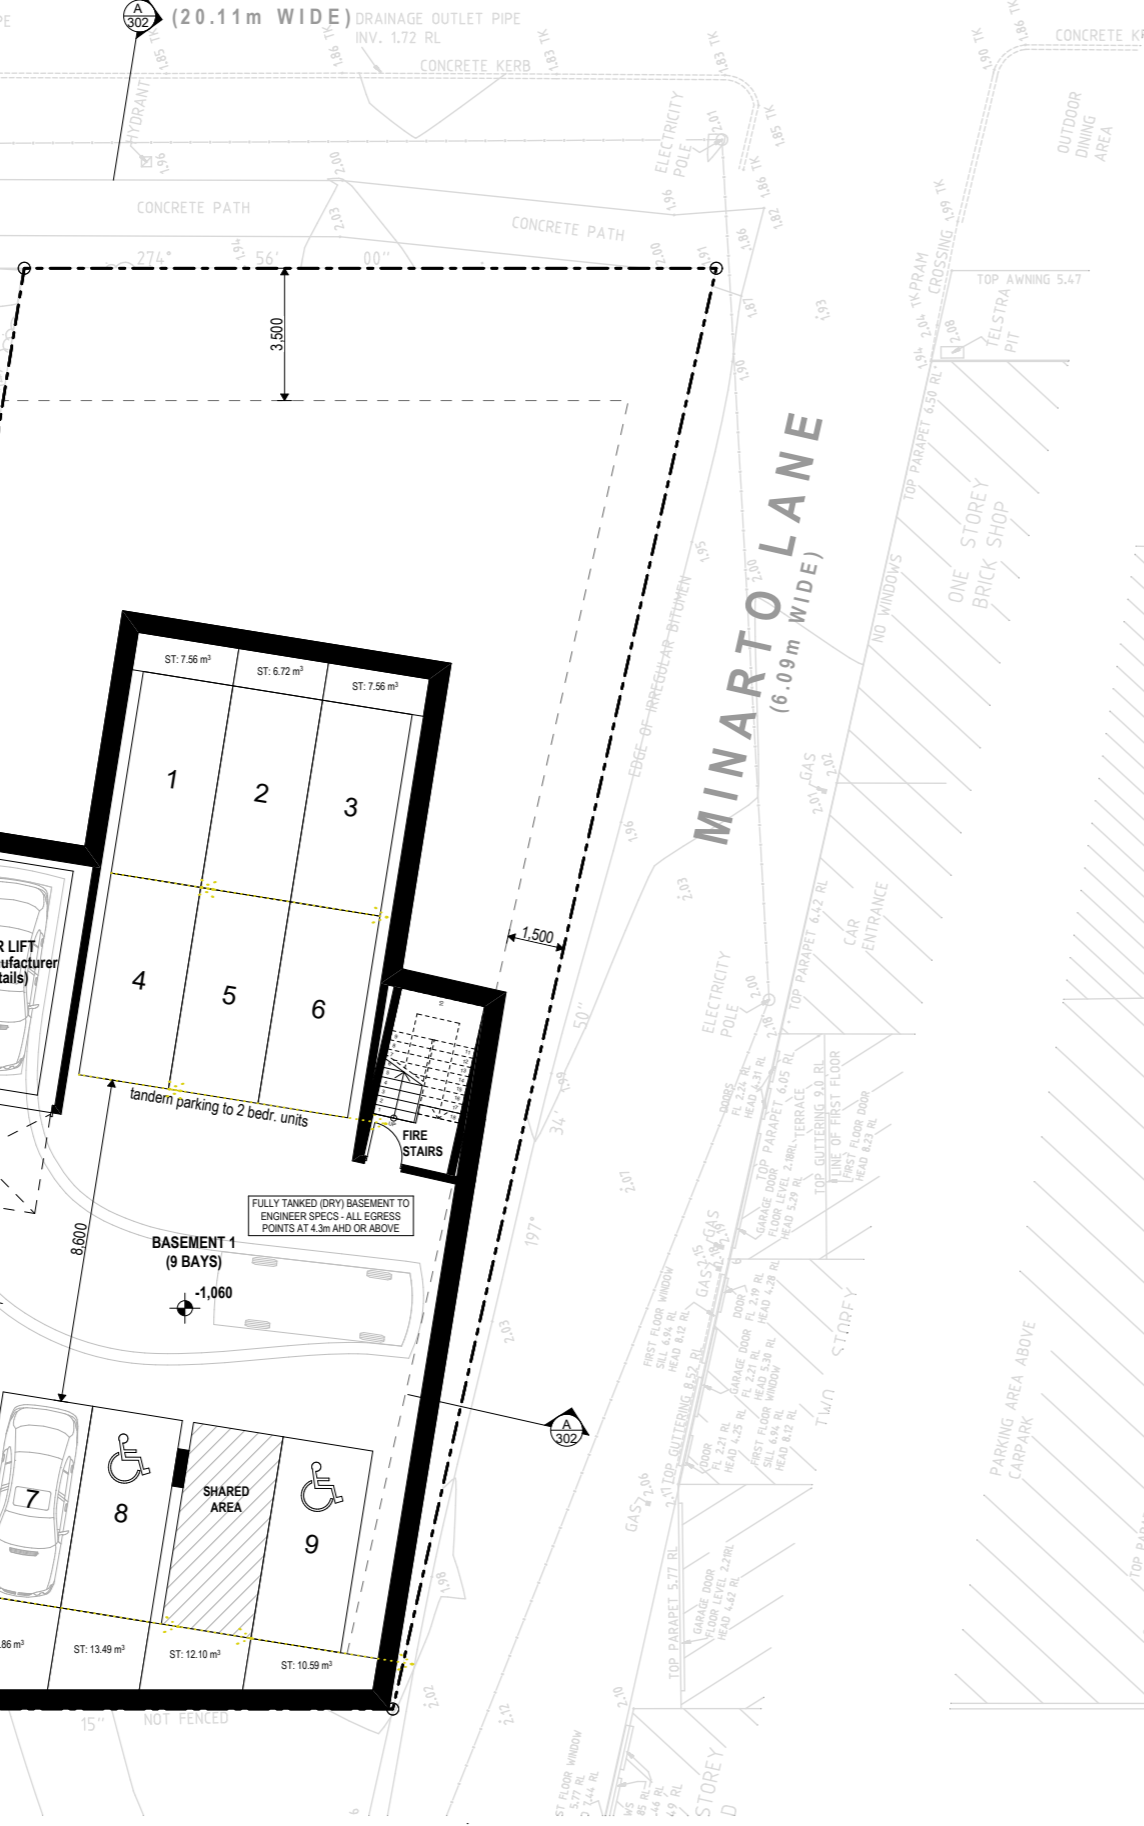

**Basement 1**

# GONDOLA ROAD

(20.11m WIDE)

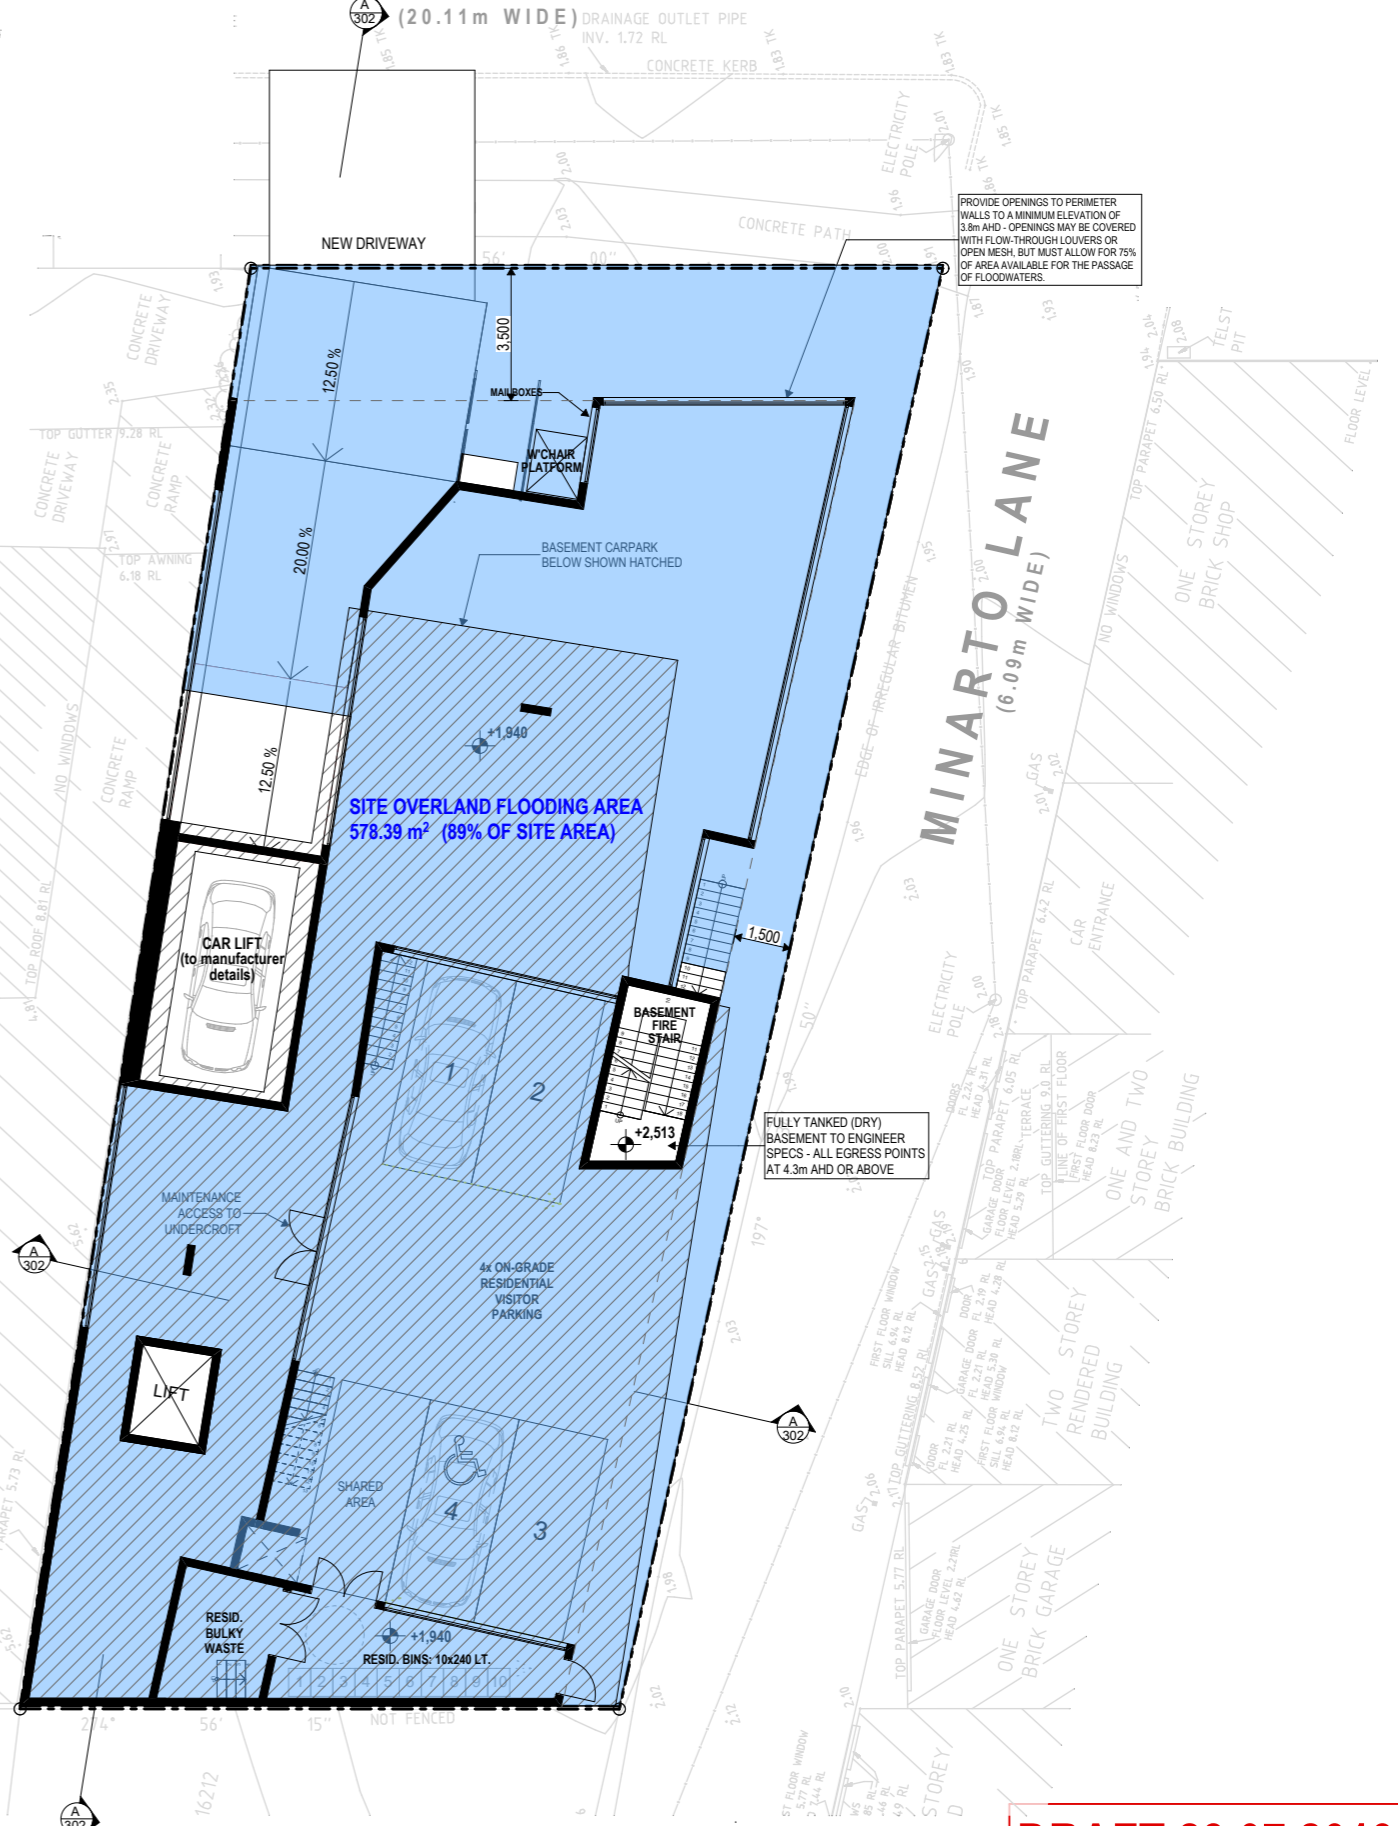

**Street level**

**DRAFT 23.07.2019**



GONDOLA ROAD

(20.11m WIDE)

GONDOLA ROAD

MINARTO LANE (6.09m WIDE)

MINARTO LANE



Ground floor

Level 1 plan

DRAFT 23.07.2019

**MAI** mackenzie architects international

43 The Postern, Castlereag NSW 2068  
 Phone: (02) 9967 9966  
 Fax: (02) 9967 9977  
 info@mainternational.com.au  
 www.mainternational.com.au  
 Nominated Architect No.6053  
 ABN 76 091 107 201  
 ACN 091107201

REVISION	DATE	DRAWN BY	OBS
D	26.06.2018	AR	D.A.
E	13.05.2019	CM	L.E.C.
F	23.07.2019	CM	L.E.C.

**COPYRIGHTS:**  
 Mackenzie Architects International is the owner of the copyright subsisting in these drawings, plans, designs and specifications. They must not be used, reproduced or copied in whole or part without prior written consent of Mackenzie Architects International.

**NOTES:**  
 Do not scale drawings.  
 Builder shall check all dimensions and levels on site prior to construction.  
 Notify any errors, discrepancies or omissions to the architect.  
 Drawings shall not be used for construction purposes unless issued "for construction".  
 All boundaries and contours subject to survey.

**ISSUE DATE: 23/07/2019**  
 DRAWN: CAM

FILE PATH: D:\local\MAICAD Files\Gondola Rd 1, North Narrabeen\architectural\2019.07.19\_gondola rd 1, north narabeen - 0A amended.dwg  
 LAST SAVED: 23/07/2019, 7:09 PM

**NORTH POINT:**

**PROJECT NO:**  
 16/01

**PROJECT NAME:**  
 SHOP TOP HOUSING  
 1 Gondola Rd,  
 Nth Narrabeen NSW 2101

**DRAWING:**  
 GROUND + 1ST PLANS


SCALE: 1:100 @ A1  
 1:200 @ A3

DRAWING NO: 203  
 REVISION: F


DO NOT SCALE DRAWINGS. VERIFY ALL DIMENSIONS ON SITE BEFORE COMMENCING WORK.

GONDOLA ROAD

GONDOLA ROAD

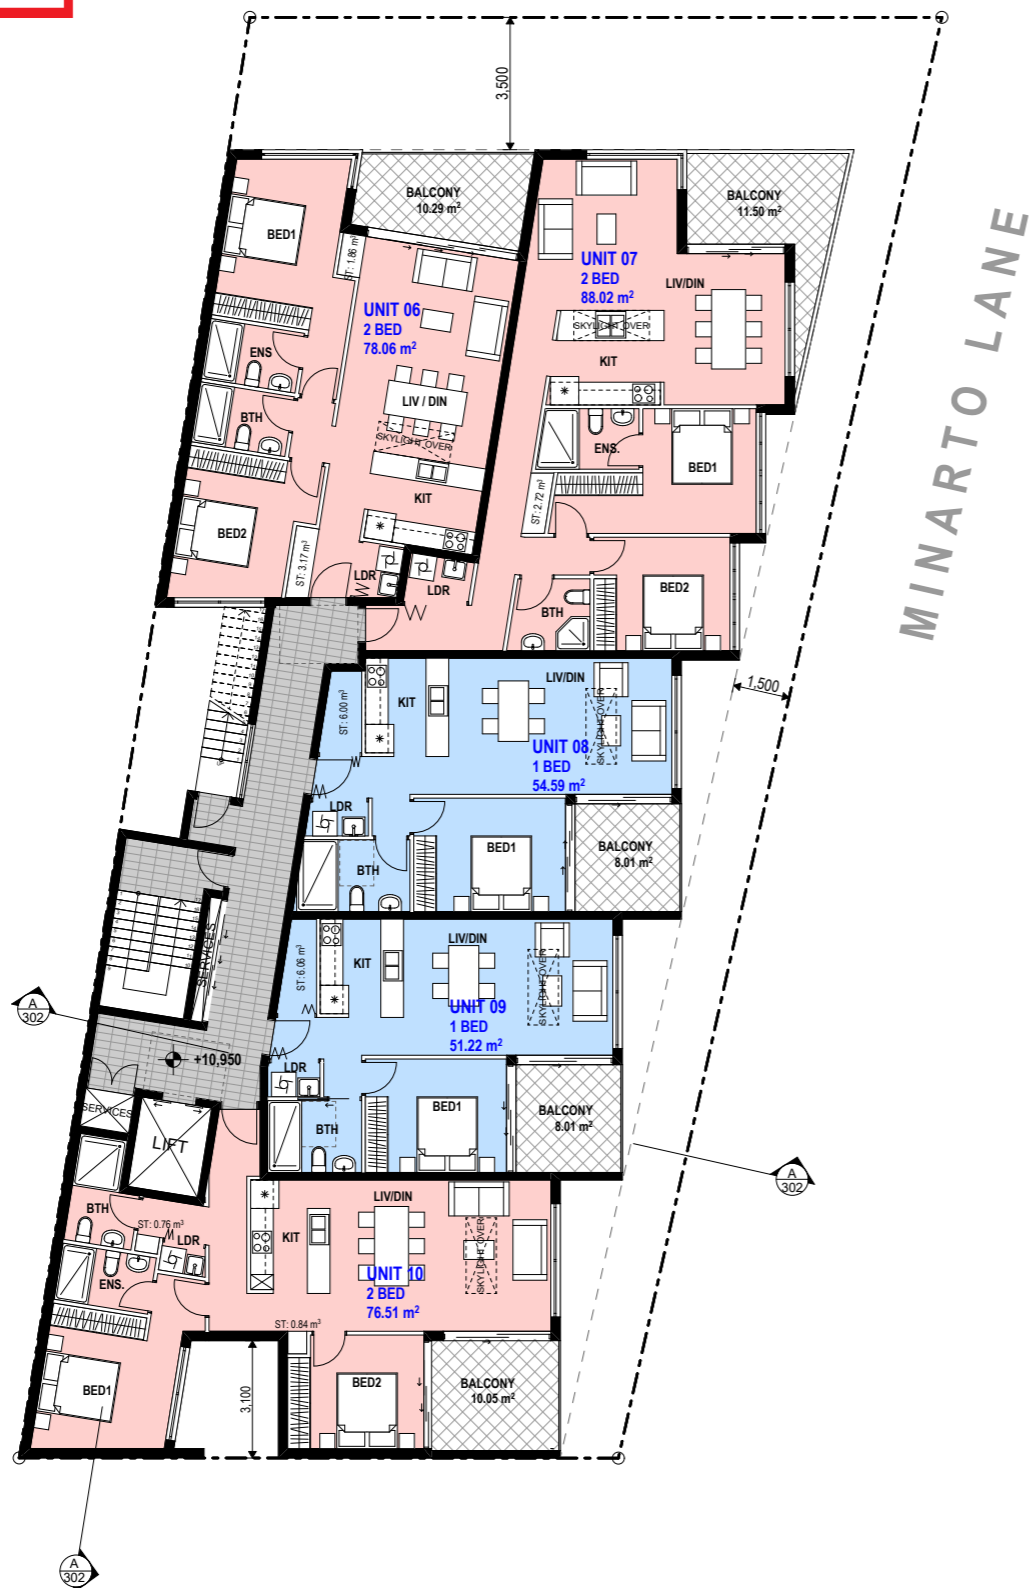

Level 2 plan

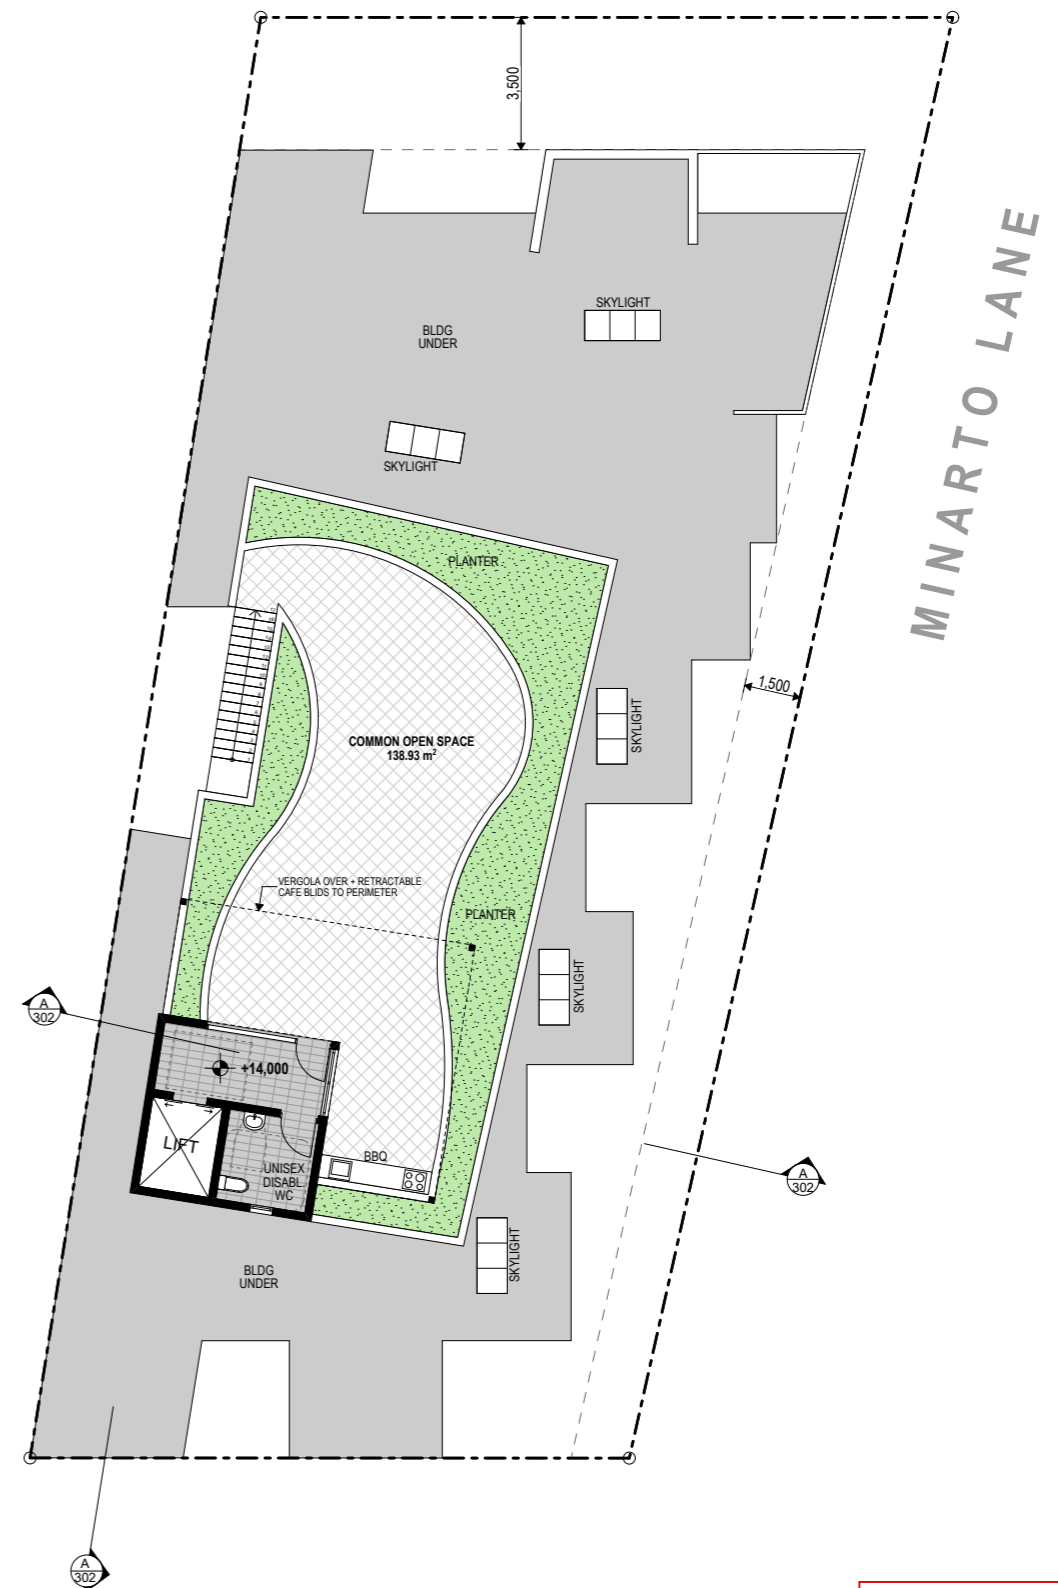

Rooftop

**DRAFT 23.07.2019**

REVISION	DATE	DRAWN BY	OBS
D	26.06.2018	AR	D.A.
E	13.05.2019	CM	L.E.C.
F	23.07.2019	CM	L.E.C.


0 1 2 3 4 5 6 7 8 9 METRES

**COPYRIGHTS:**  
Mackenzie Architects International is the owner of the copyright subsisting in these drawings, plans, designs and specifications. They must not be used, reproduced or copied in whole or part without prior written consent of Mackenzie Architects International.

**NOTES:**  
Do not scale drawings.  
Builder shall check all dimensions and levels on site prior to construction.  
Notify any errors, discrepancies or omissions to the architect.  
Drawings shall not be used for construction purposes until issued 'for construction'.  
All boundaries and contours subject to survey.

ISSUE DATE: 23/07/2019  
DRAWN: CAM

FILE PATH: D:\local MAICAD Files\Gondola Rd 1, North  
Narrabeen\architectural\2019.07.19\_gondola rd 1, north  
narrabeen - DA amendments.dwg  
LAST SAVED: 23/07/2019, 7:10 PM

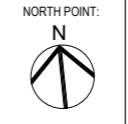


PROJECT NO:  
16/01

PROJECT NAME:  
SHOP TOP HOUSING  
1 Gondola Rd,  
Nth Narrabeen NSW 2101

DRAWING: 2ND + ROOF PLANS		
SCALE: 1:100 @ A1 1:200 @ A3	DRAWING NO: 204	REVISION: F

DO NOT SCALE DRAWINGS. VERIFY ALL DIMENSIONS ON SITE BEFORE COMMENCING WORK.

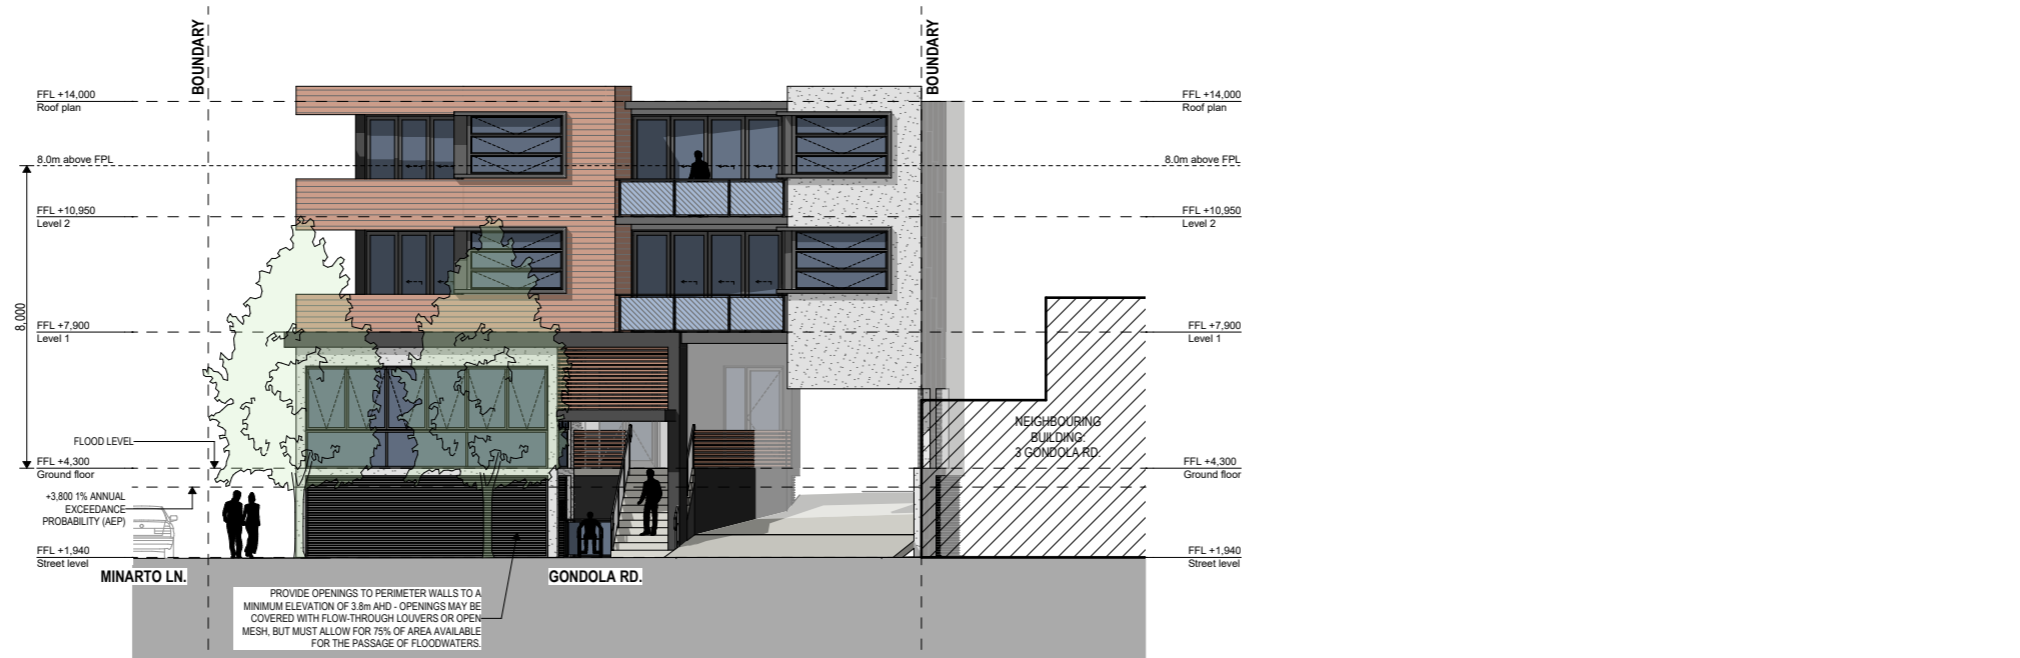
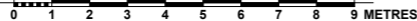


**NORTH ELEVATION**




**EAST ELEVATION**


**DRAFT 23.07.2019**

 <b>mackenzie architects international</b>	43 The Postern, Castlereag NSW 2068 Phone: (02) 9967 9966 Fax: (02) 9967 9977 info@mackenzieinternational.com.au www.mackenzieinternational.com.au Nominated Architect No.6053 ABN 76 091 107 201 ACN 091107201		<table border="1"> <thead> <tr> <th>REVISION</th> <th>DATE</th> <th>DRAWN BY</th> <th>OBS</th> </tr> </thead> <tbody> <tr> <td>D</td> <td>26.06.2018</td> <td>AR</td> <td>D.A.</td> </tr> <tr> <td>E</td> <td>13.05.2019</td> <td>CM</td> <td>L.E.C.</td> </tr> <tr> <td>F</td> <td>23.07.2019</td> <td>CM</td> <td>L.E.C.</td> </tr> </tbody> </table>	REVISION	DATE	DRAWN BY	OBS	D	26.06.2018	AR	D.A.	E	13.05.2019	CM	L.E.C.	F	23.07.2019	CM	L.E.C.	<p><b>COPYRIGHTS:</b> Mackenzie Architects International is the owner of the copyright subsisting in these drawings, plans, designs and specifications. They must not be used, reproduced or copied in whole or part without prior written consent of Mackenzie Architects International.</p> <p><b>NOTES:</b> Do not scale drawings. Builder shall check all dimensions and levels on site prior to construction. Notify any errors, discrepancies or omissions to the architect. Drawings shall not be used for construction purposes until issued "for construction". All boundaries and contours subject to survey.</p>	<p><b>ISSUE DATE: 23/07/2019</b> DRAWN: CAM</p> <p>FILE PATH: D:\local MAICAD Files\Gondola Rd 1, North Narrabeen\architectural\2019.07.19_gondola rd 1, north narrabeen - DA amendments.dwg LAST SAVED: 23/07/2019, 7:10 PM</p>	<p>NORTH POINT:</p> <p>PROJECT NO: <b>16/01</b></p>	<p>PROJECT NAME: <b>SHOP TOP HOUSING 1 Gondola Rd, Nth Narrabeen NSW 2101</b></p>	<p>DRAWING: <b>ELEVATIONS N + E</b></p> <p>SCALE: 1:100 @ A1 1:200 @ A3</p> <p>DRAWING NO: <b>300</b></p> <p>REVISION: <b>F</b></p> <p>DO NOT SCALE DRAWINGS. VERIFY ALL DIMENSIONS ON SITE BEFORE COMMENCING WORK.</p>
	REVISION	DATE	DRAWN BY	OBS																				
D	26.06.2018	AR	D.A.																					
E	13.05.2019	CM	L.E.C.																					
F	23.07.2019	CM	L.E.C.																					
																								



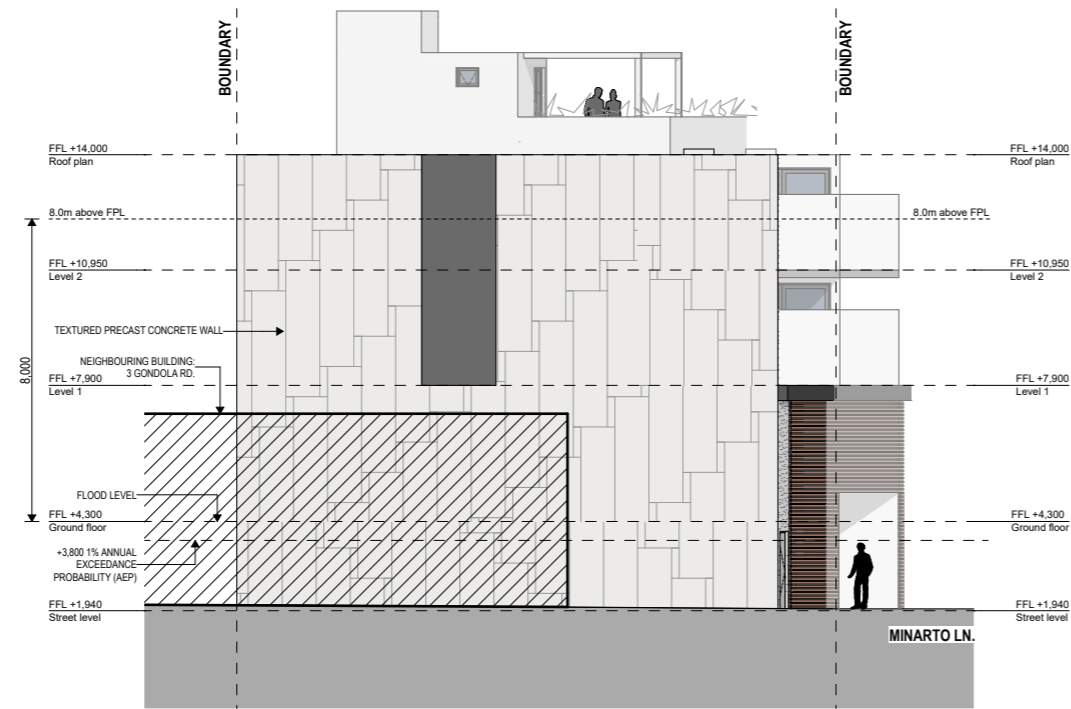


**SOUTH ELEVATION**

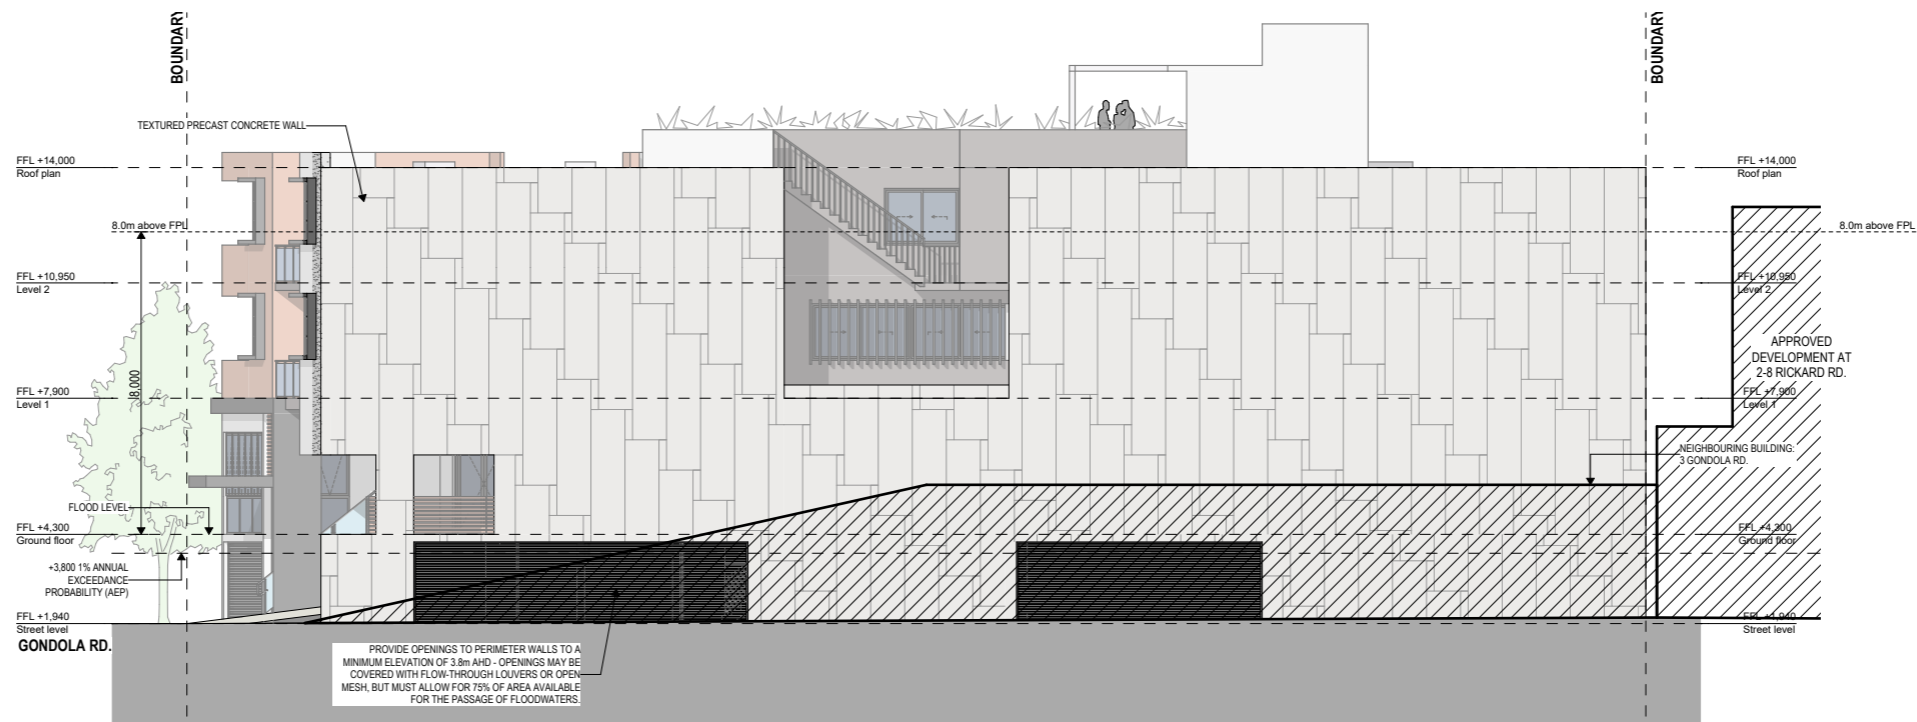


**WEST ELEVATION**

**DRAFT 23.07.2019**

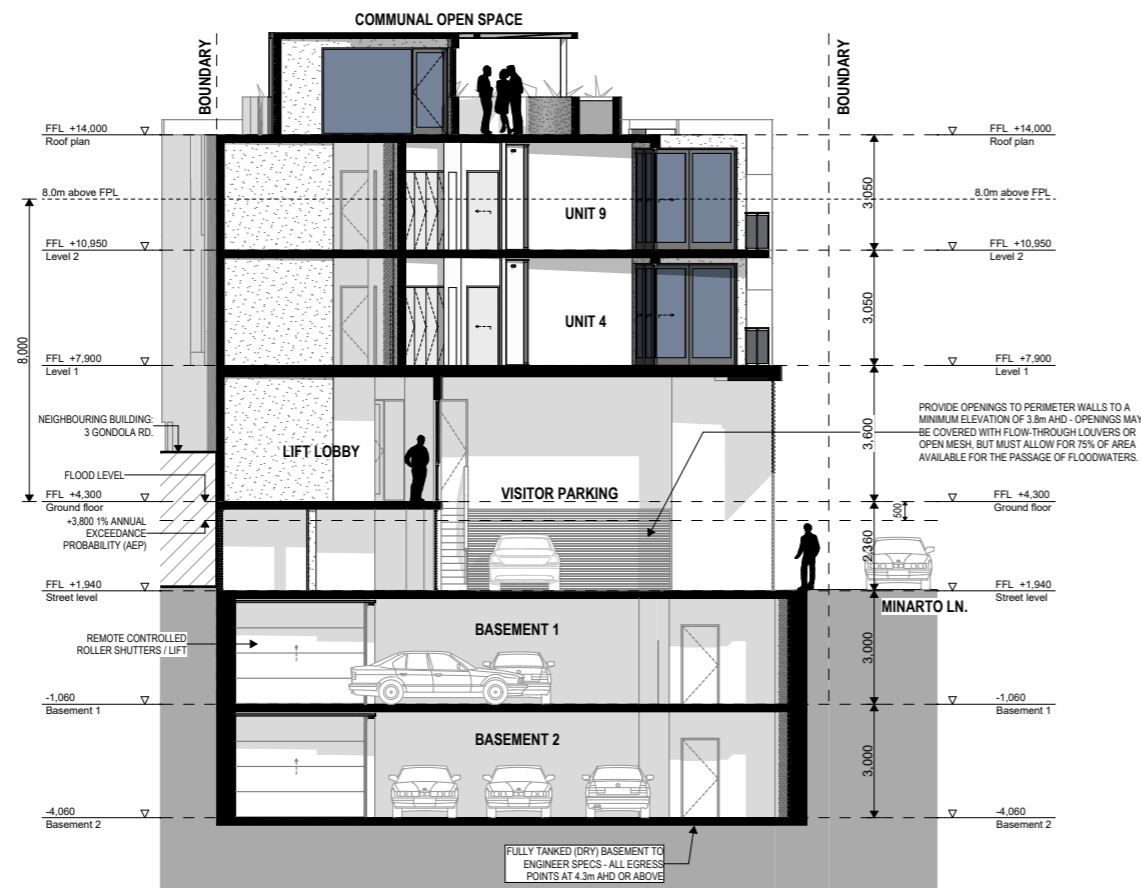

SECTION B

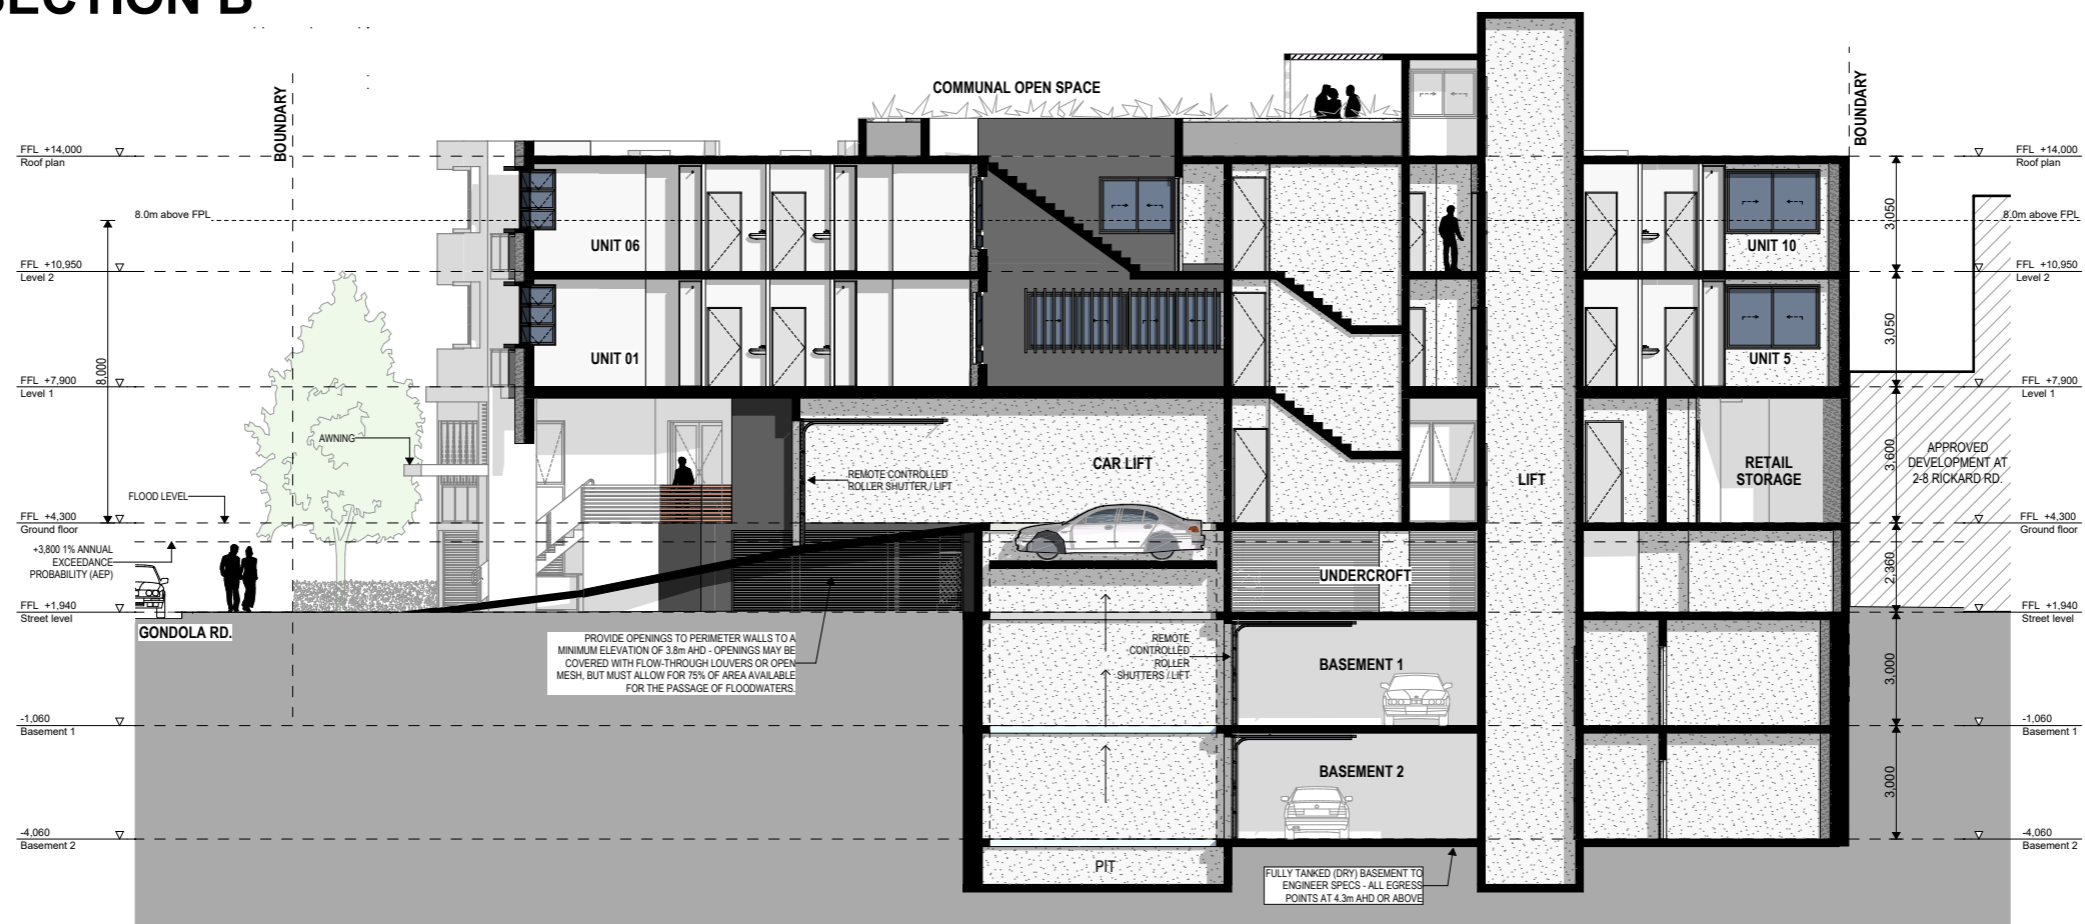

SECTION A

DRAFT 23.07.2019

	<p>43 The Postern, Castlereg NSW 2068 Phone: (02) 9967 9966 Fax: (02) 9967 9977 info@mainternational.com.au www.mainternational.com.au Nominated Architect No.6033 ABN 76 091 107 201 ACN 091107201</p>	<p>REVISION DATE DRAWN BY OBS</p> <p>D 26.06.2018 AR D.A.</p> <p>E 13.05.2019 CM L.E.C.</p> <p>F 23.07.2019 CM L.E.C.</p>	<p>NOTES:</p> <p>Do not scale drawings.</p> <p>Builder shall check all dimensions and levels on site prior to construction.</p> <p>Notify any errors, discrepancies or omissions to the architect.</p> <p>Drawings shall not be used for construction purposes until issued "for construction".</p> <p>All boundaries and contours subject to survey.</p>	<p>ISSUE DATE: 23/07/2019</p> <p>DRAWN: CAM</p>	<p>NORTH POINT:</p>	<p>PROJECT NO:</p> <p>16/01</p>	<p>PROJECT NAME:</p> <p>SHOP TOP HOUSING 1 Gondola Rd, Nth Narrabeen NSW 2101</p>	<p>DRAWING SECTIONS</p> <p>SCALE: 1:100 @ A1 1:200 @ A3</p> <p>DRAWING NO: 302</p> <p>REVISION: F</p> <p>DO NOT SCALE DRAWINGS. VERIFY ALL DIMENSIONS ON SITE BEFORE COMMENCING WORK.</p>
			<p>FILE PATH: D:\local\MAICAD Files\Gondola Rd 1, North Narrabeen\architectural\2019.07.19_gondola rd 1, north narabeen - DA amendments.dwg</p> <p>LAST SAVED: 23/07/2019, 7:10 PM</p>					