


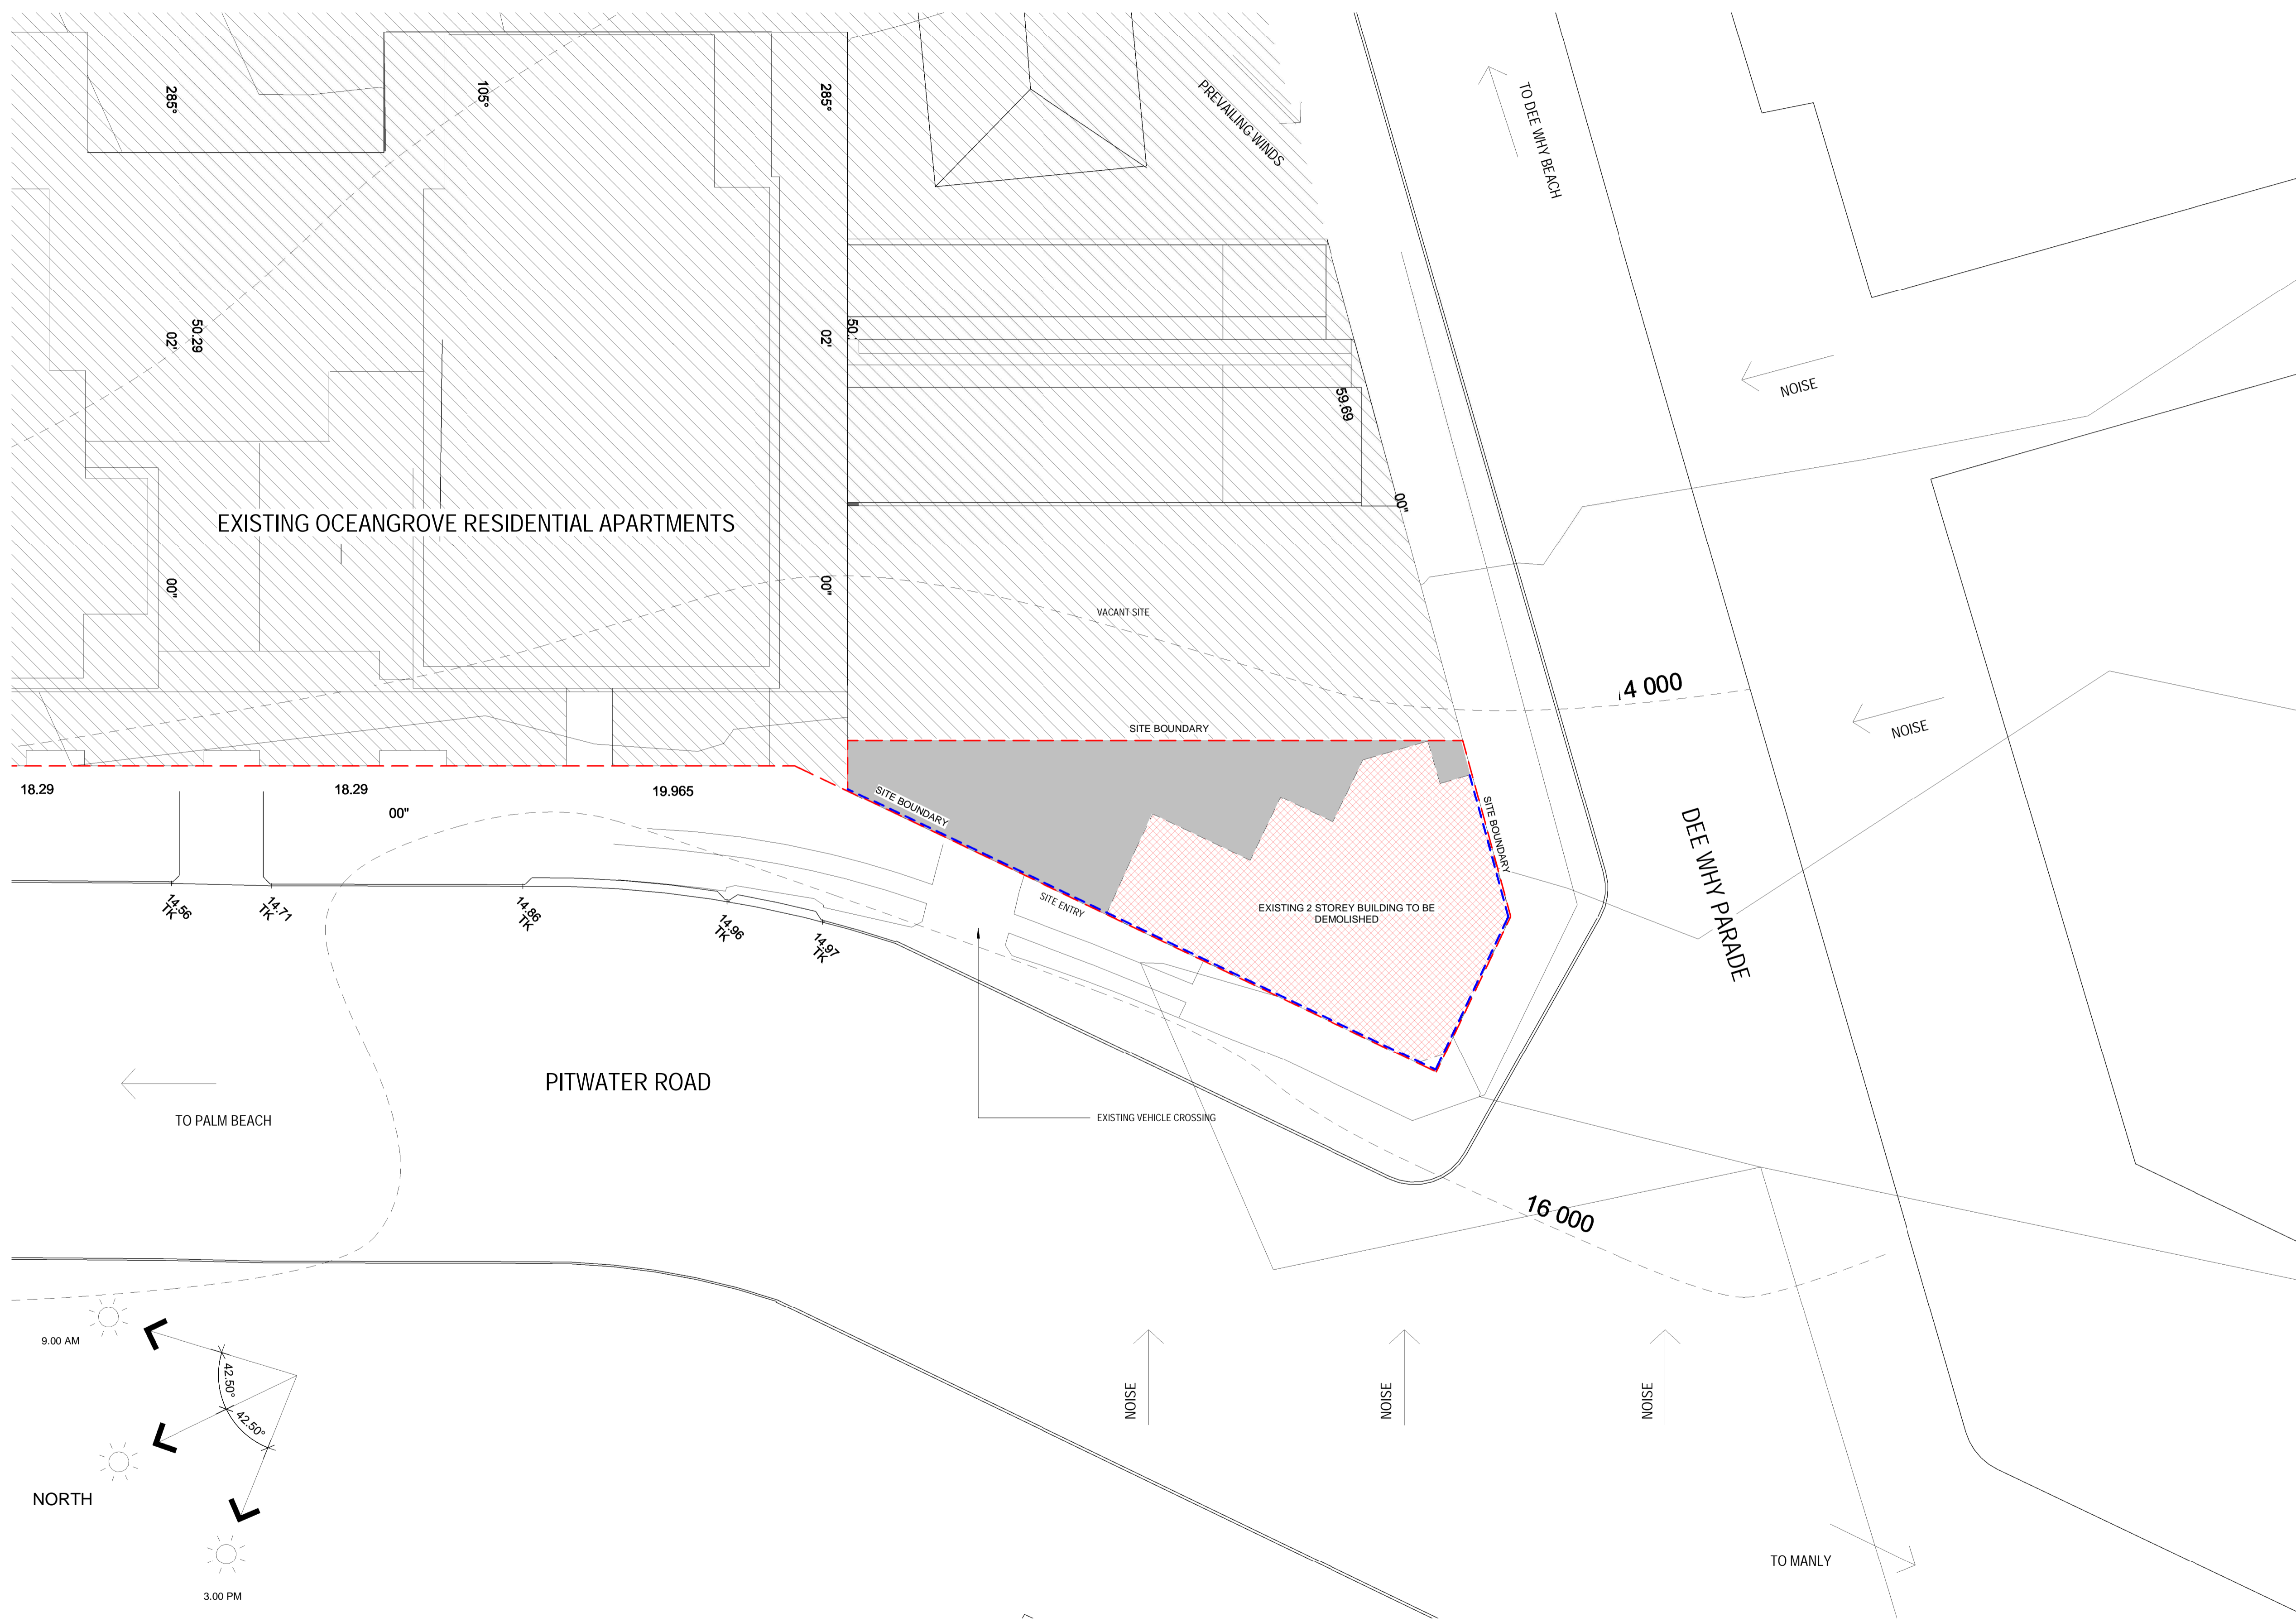




ISSUE	DATE	DESCRIPTION
1	21.06.2020	ISSUE FOR INFORMATION




THIS PLAN IS TO BE READ IN CONJUNCTION WITH THE CONDITIONS OF DEVELOPMENT CONSENT
 DA2020/1442

LEGEND

	INDICATES EXISTING SITE TO BE DEMOLISEHD
	INDICATES ADJACENT SITE
	INDICATES EXISTING TO REMAIN
	INDICATES THE SITE BOUNDARY
	INDICATES PROPOSED FENCE

CLIENT:
DEE WHY RSL


PROJECT:
DEE WHY CHEMIST SITE

ARCHITECT:

 p 61 2 9364 9000 f 61 2 9571 7930 lower deck jones bay wharf
 suite 123 / 26 - 32 pirrama road pyrmont nsw 2009 australia

DRAWING TITLE:
SITE LOCATION PLAN

NOTES:
 Nominated architect: Rolfe Latimer : 5535
 Copyright remains the property of Altis Architecture Pty Ltd.
 Use only figured dimensions.
 All discrepancies to be referred to Altis Architecture Pty Ltd prior to construction.
 Ensure compliance with the Building Code of Australia and all relevant Australian Standards and Authority requirements.

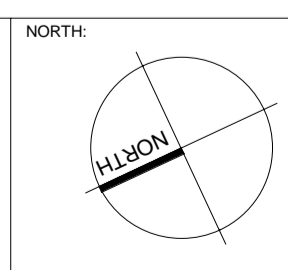


1 SITE PLAN
 1 : 250

DEVELOPMENT APPLICATION

SCALE:	DATE:
As indicated @ A1	Issue Date
DRAWN BY: Author	DRAWING NO: DA0001
CHECKED BY: Checker	ISSUE: 1
PROJECT NO: 2341.07	
CAD FILE:	

ISSUE	DATE	DESCRIPTION
1	21.06.2020	ISSUE FOR INFORMATION

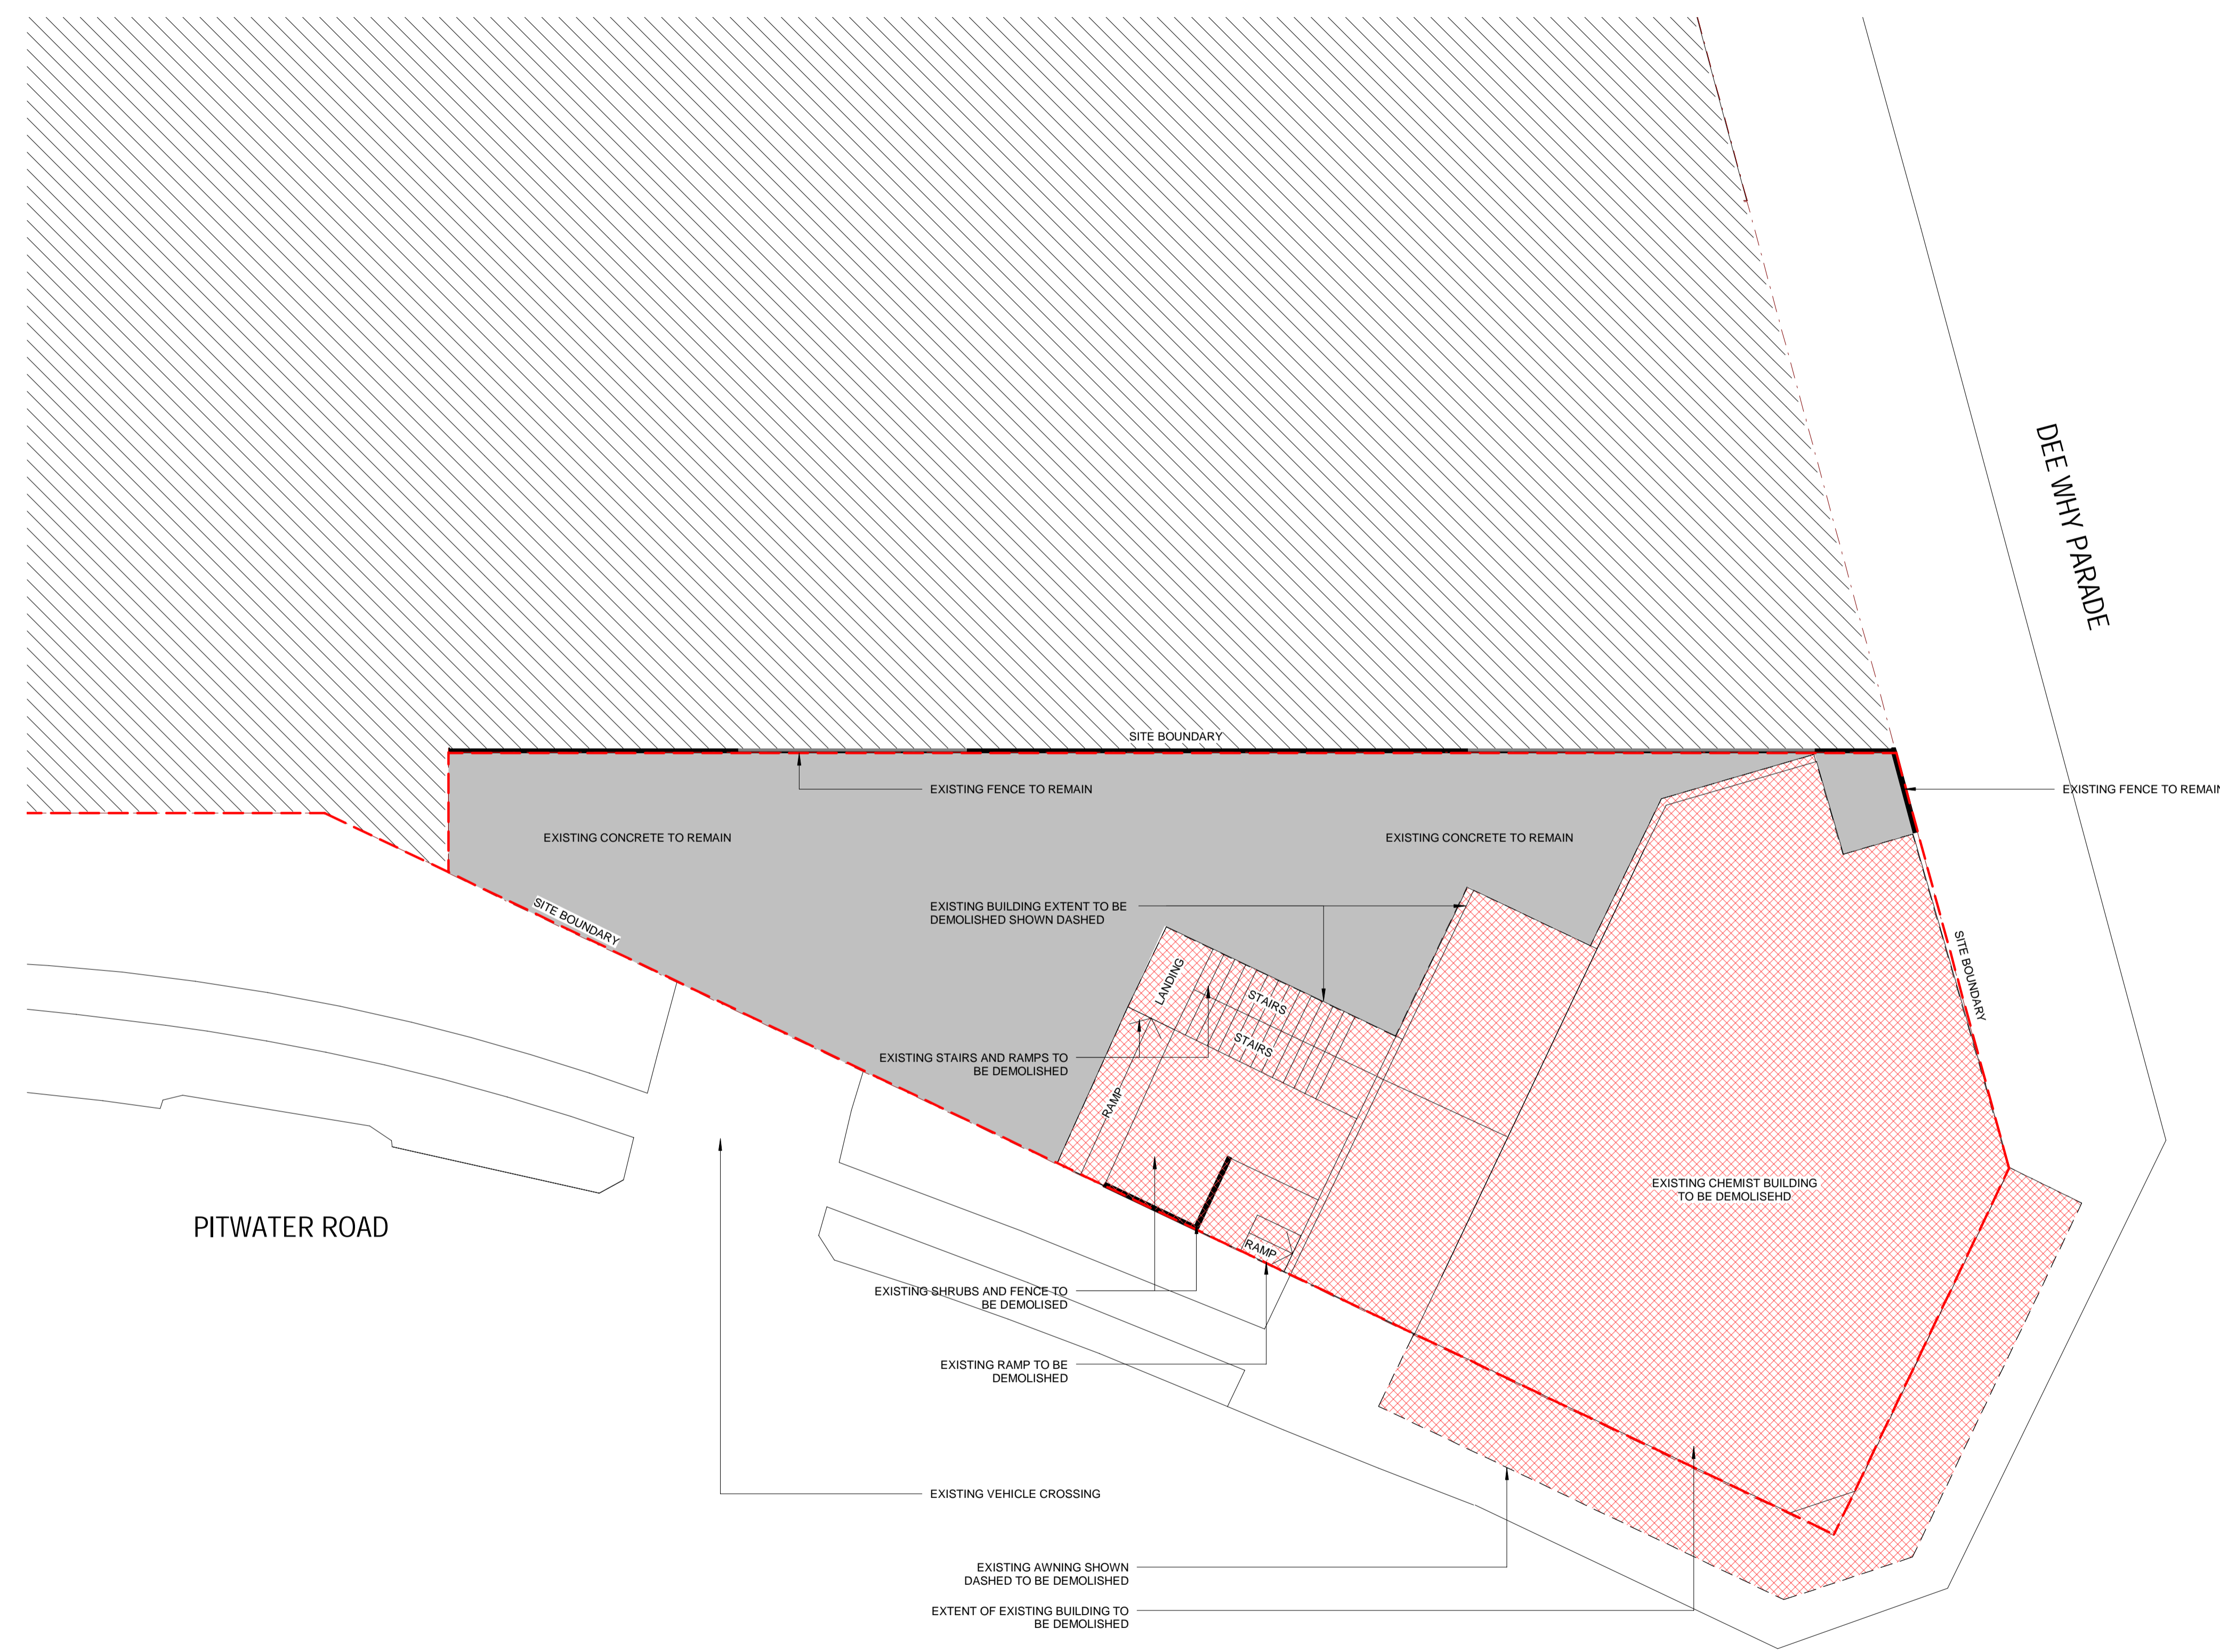







THIS PLAN IS TO BE READ IN CONJUNCTION WITH THE CONDITIONS OF DEVELOPMENT CONSENT

DA2020/1442

LEGEND

	INDICATES EXISTING BUILDING TO BE DEMOLISHED
	INDICATES ADJACENT SITE
	INDICATES EXISTING TO REMAIN
	INDICATES THE SITE BOUNDARY

CLIENT:

D E E
W H Y
R S L

PROJECT:

DEE WHY CHEMIST SITE

ARCHITECT:

A L T I S
ARCHITECTURE


p 61 2 9364 9000 f 61 2 9571 7930 lower deck jones bay wharf
suite 123 / 26 - 32 pirrama road pyrmont nsw 2009 australia

DRAWING TITLE:

EXISTING/ DEMOLITION GROUND FLOOR PLAN

NOTES:

Nominated architect: Rolfe Lattimer : 5535
Copyright remains the property of Altis Architecture Pty Ltd.
Use only figured dimensions.
All discrepancies to be referred to Altis Architecture Pty Ltd prior to construction.
Ensure compliance with the Building Code of Australia and all relevant Australian Standards and Authority requirements.

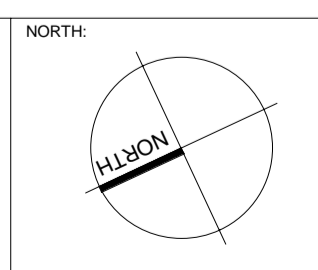

SCALE:	DATE:
As indicated @ A1	Issue Date
DRAWN BY: Author	DRAWING NO: DA1100
CHECKED BY: Checker	ISSUE: 1
PROJECT NO: 2341.07	
CAD FILE:	

1

Plan
1 : 100


DEVELOPMENT APPLICATION

21/06/2020 2:10:55 PM



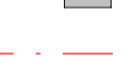


ISSUE	DATE	DESCRIPTION
1	21.06.2020	ISSUE FOR INFORMATION

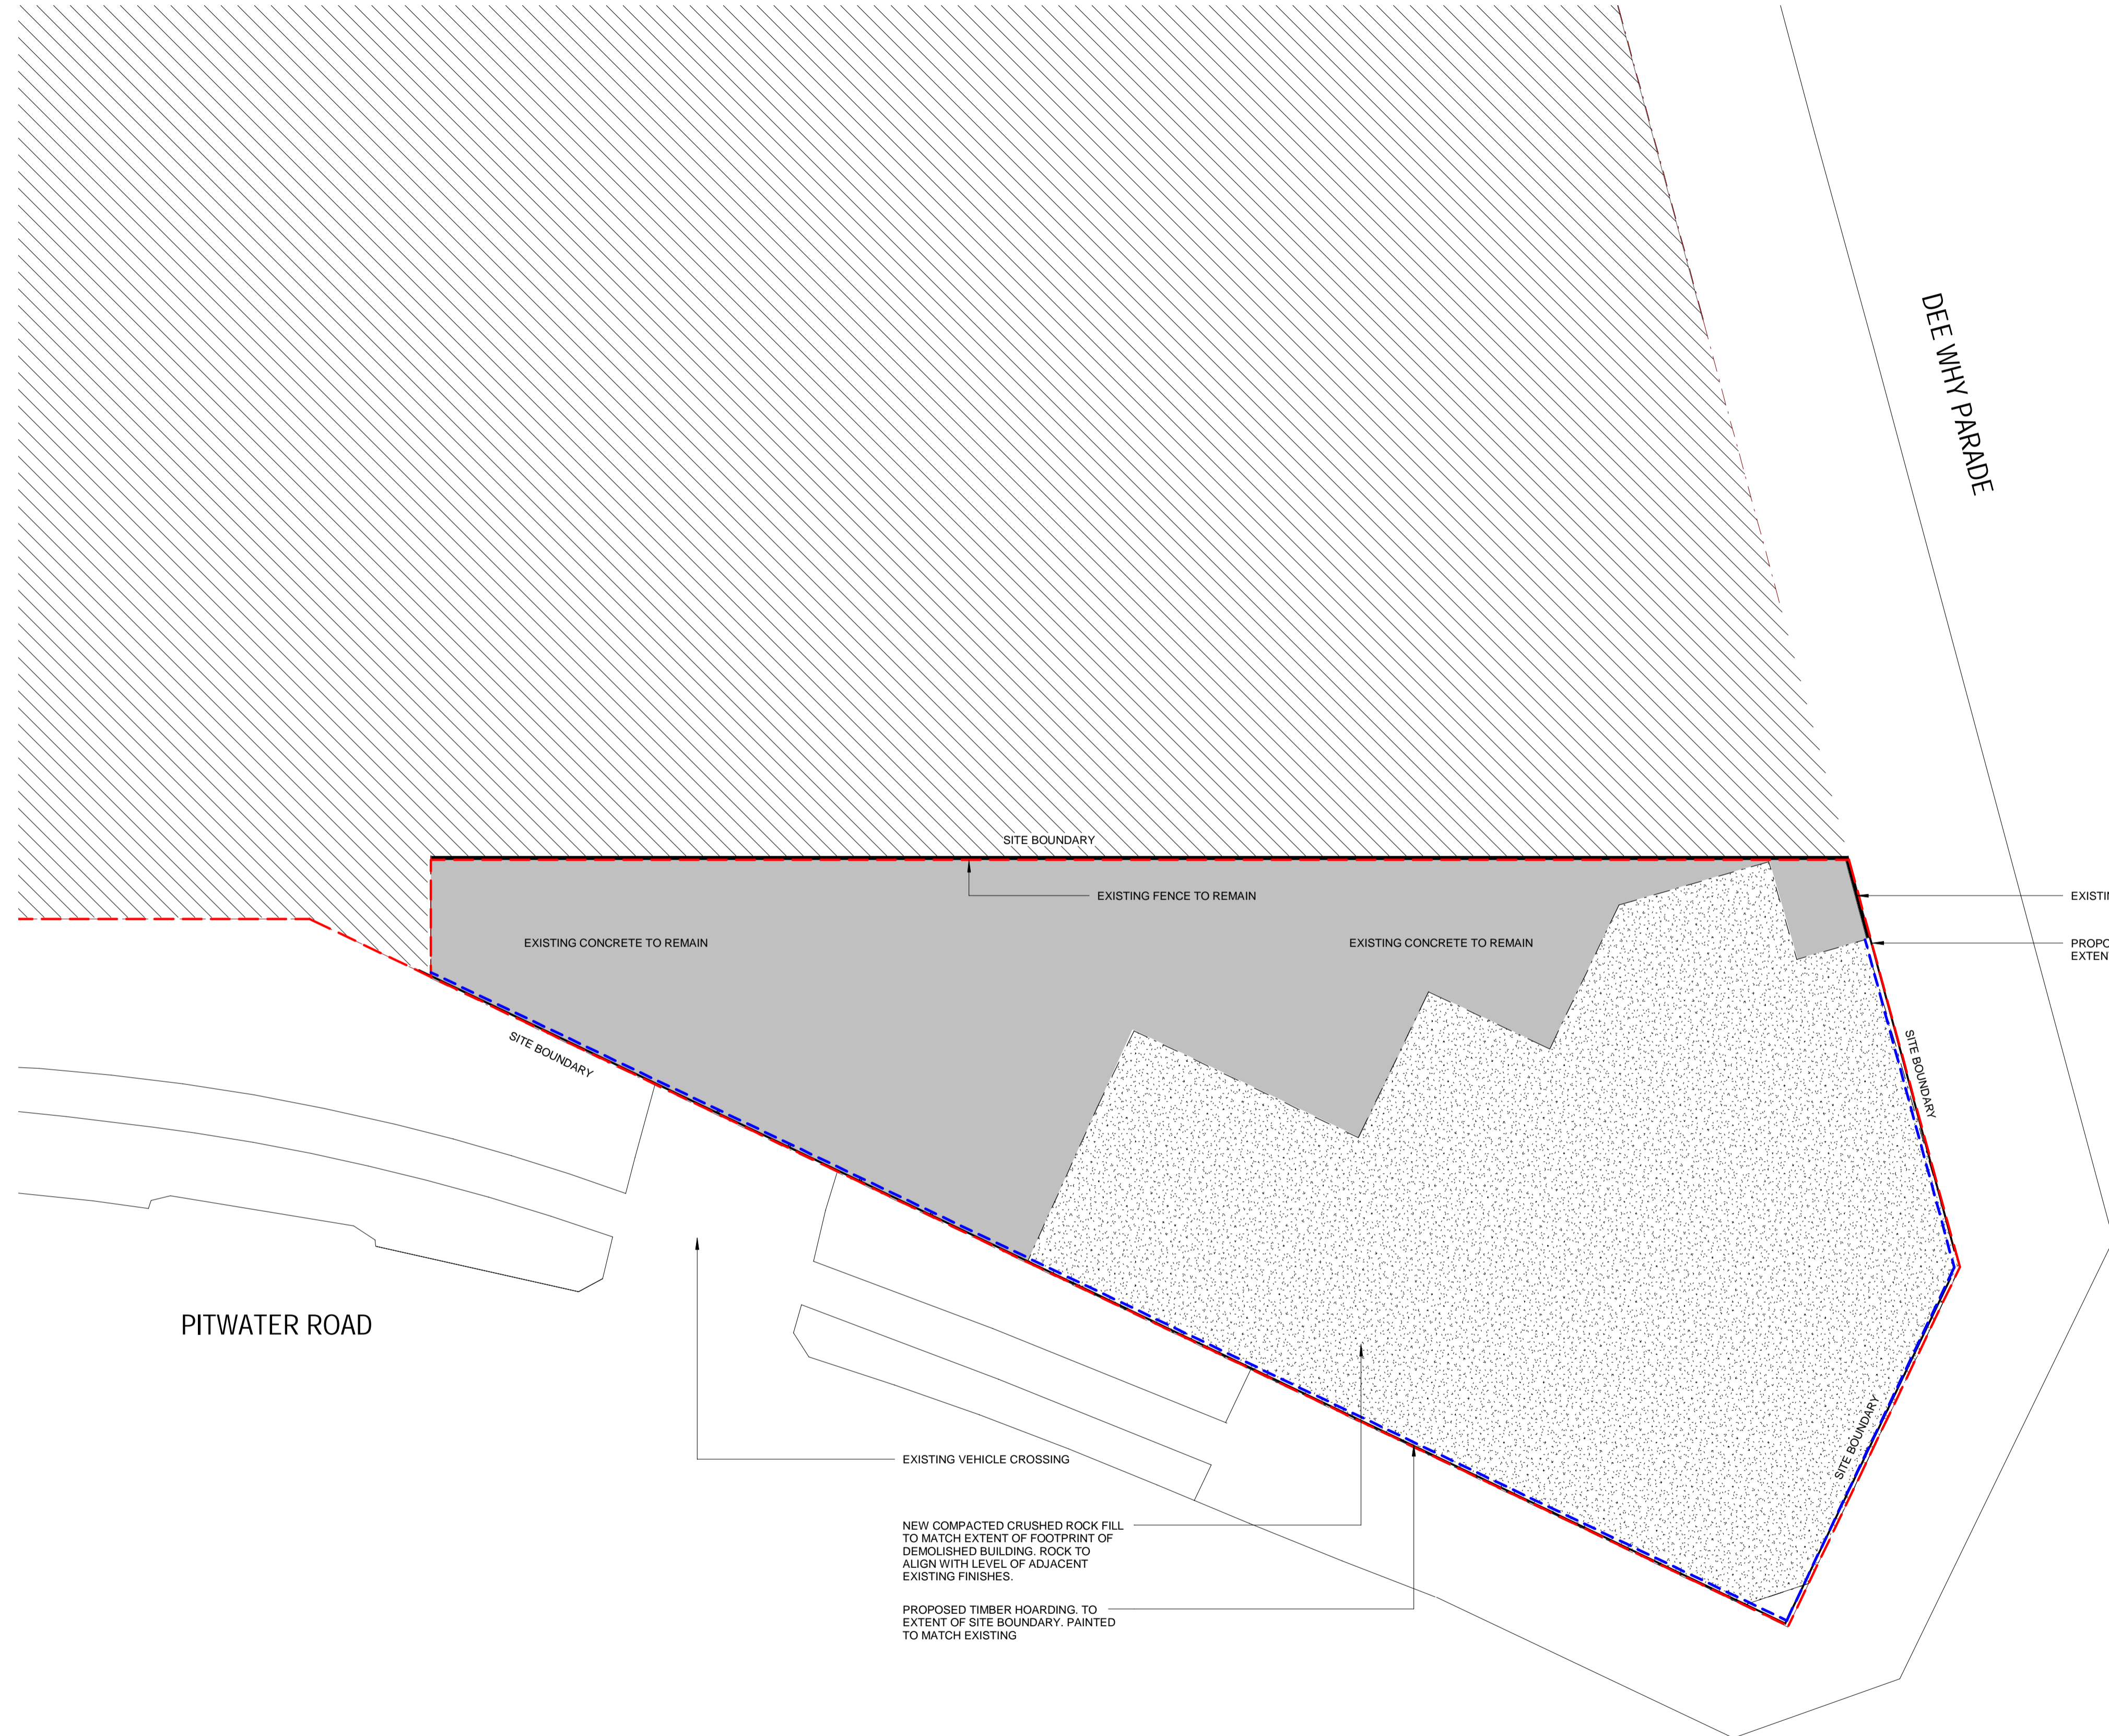

THIS PLAN IS TO BE READ IN CONJUNCTION WITH THE CONDITIONS OF DEVELOPMENT CONSENT DA2020/1442

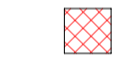

LEGEND

	INDICATES EXISTING BUILDING TO BE DEMOLISHED
	INDICATES ADJACENT SITE
	INDICATES EXISTING TO REMAIN
	INDICATES THE SITE BOUNDARY
	INDICATES PROPOSED FENCE

CLIENT:

**D E E
W H Y
R S L**

PROJECT:

DEE WHY CHEMIST SITE

ARCHITECT:

ALTIS
ARCHITECTURE

p 61 2 9364 9000 f 61 2 9571 7930 lower deck jones bay wharf
suite 123 / 26 - 32 pirrama road pyrmont nsw 2009 australia


DRAWING TITLE:

PROPOSED GROUND FLOOR PLAN

NOTES:

Nominated architect: Rolfe Lattimer : 5535
Copyright remains the property of Altis Architecture Pty Ltd.
Use only figured dimensions.
All discrepancies to be referred to Altis Architecture Pty Ltd prior to construction.
Ensure compliance with the Building Code of Australia and all relevant Australian Standards and Authority requirements.

NORTH:

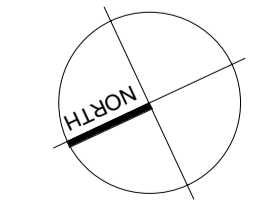


SCALE: As indicated @ A1	DATE: Issue Date
DRAWN BY: Author	CHECKED BY: Checker
PROJECT NO: 2341.07	DRAWING NO: DA1101
CAD FILE:	ISSUE: 1


1 PLAN
1 : 100

DEVELOPMENT APPLICATION


21/06/2020 2:10:07 PM

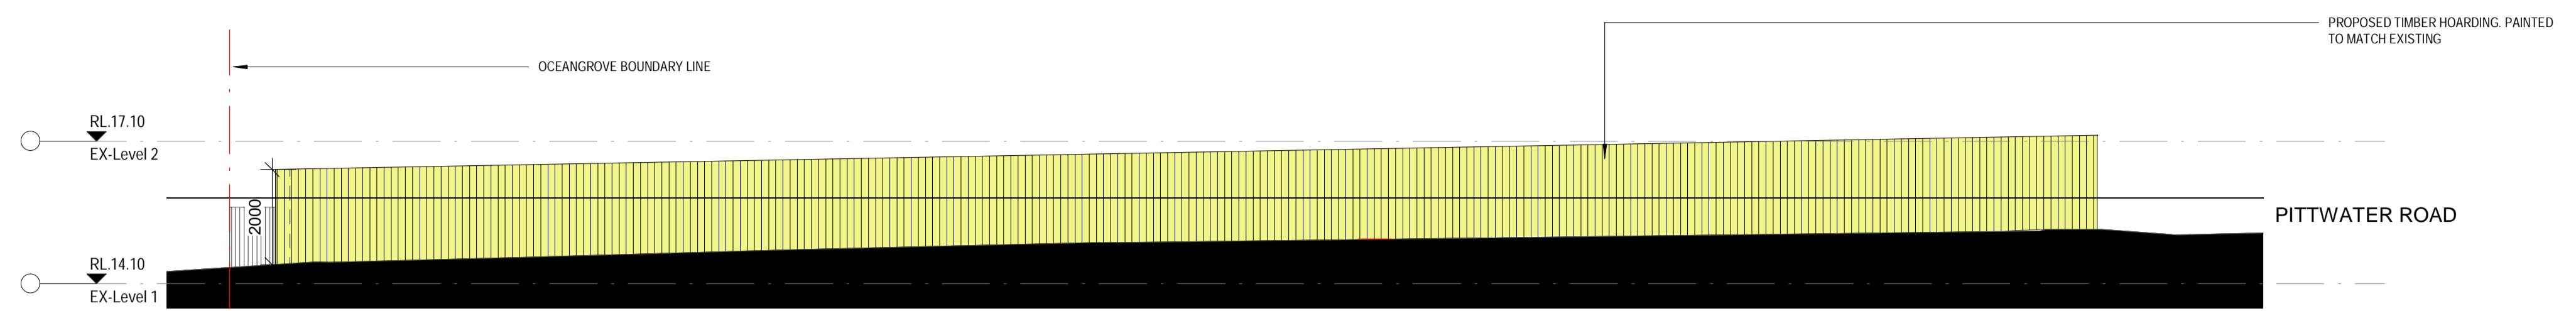


1 ELEVATION
1 : 100

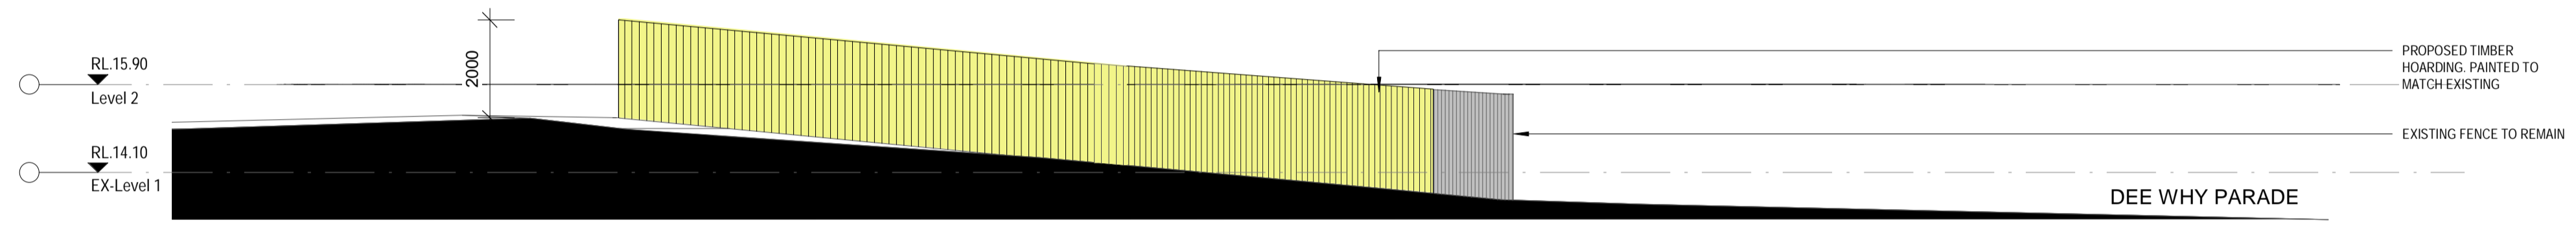

2 ELEVATION
1 : 100

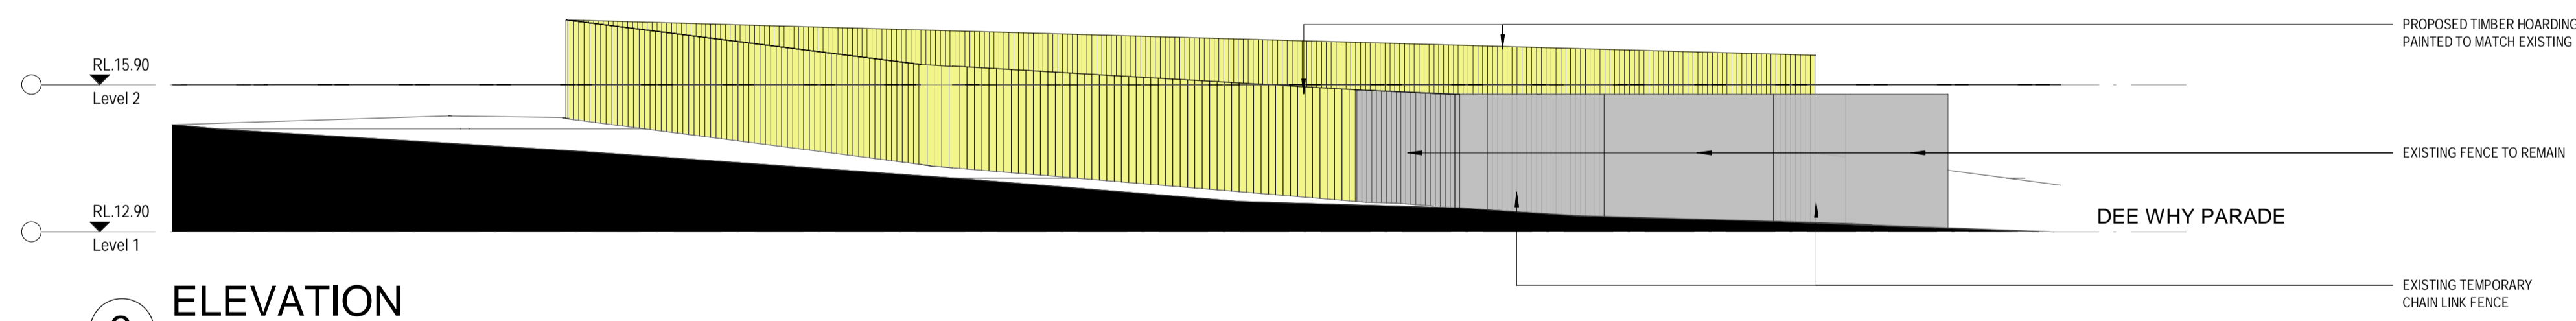

3 ELEVATION
1 : 100

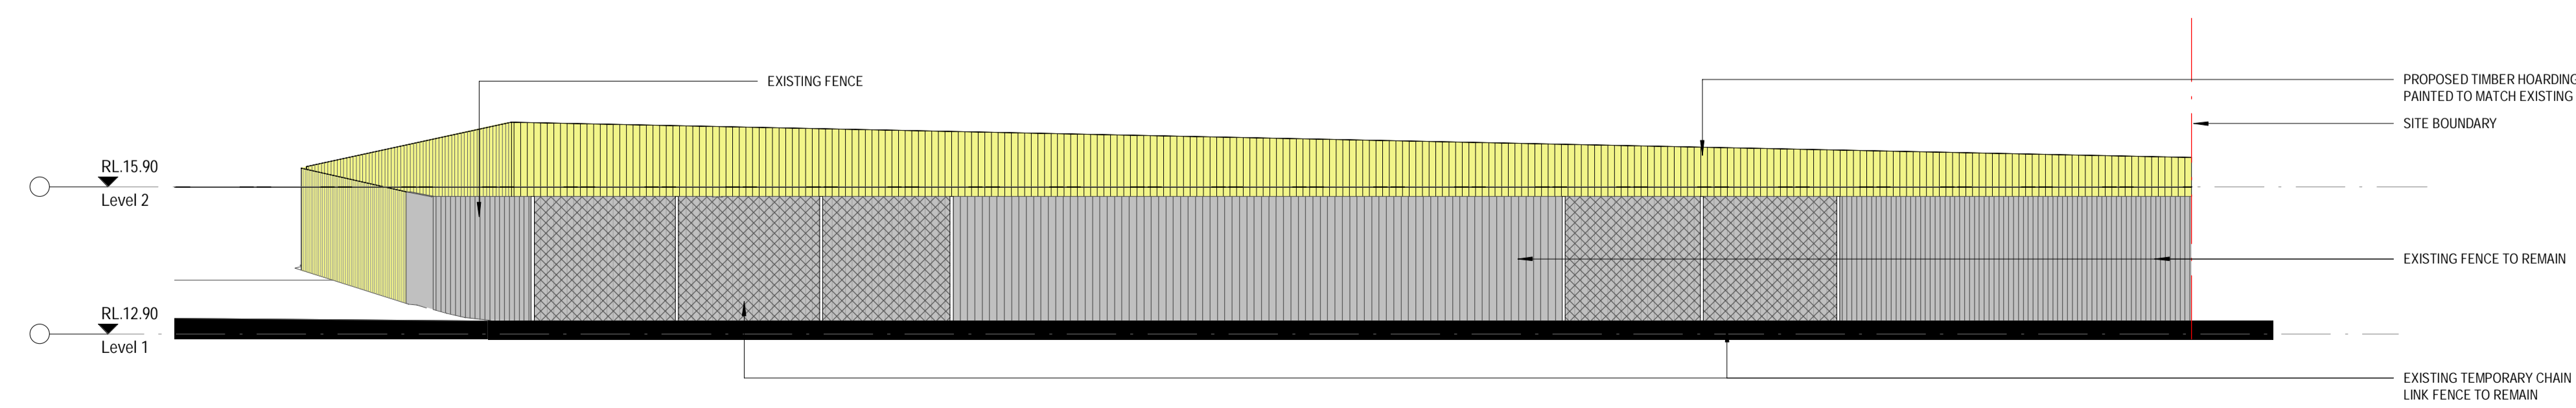

4 ELEVATION
1 : 100


THIS PLAN IS TO BE READ IN CONJUNCTION WITH THE CONDITIONS OF DEVELOPMENT CONSENT
DA2020/1442

- LEGEND**
- INDICATES PROPOSED
 - INDICATES ADJACENT SITE
 - INDICATES EXISTING TO REMAIN
 - INDICATES THE SITE BOUNDARY

CLIENT:
DEE WHY RSL

PROJECT:
DEE WHY CHEMIST SITE
Enter address here

ARCHITECT:
ALTIS ARCHITECTURE

DRAWING TITLE:
PROPOSED ELEVATIONS

NOTES:
Nominated architect: Rolfe Latimer : 5535
Copyright remains the property of Altis Architecture Pty Ltd.
Use only figured dimensions.
All discrepancies to be referred to Altis Architecture Pty Ltd prior to construction.
Ensure compliance with the Building Code of Australia and all relevant Australian Standards and Authority requirements.

SCALE:		DATE:	
As indicated A1		Issue Date	
DRAWN BY: Author	CHECKED BY: Checker	PROJECT NO: Project Number	DRAWING NO: DA2100
		ISSUE: 1	