
## DEE WHY GARDENS RETIREMENT VILLAGE DEVELOPMENT APPLICATION

AT 155 FISHER ROAD NORTH DEE WHY NEW 2099

DRAWING LIST - SECTION 455						
No.	DRAWING NAME					
00	COVER SHEET, DRAWING LIST & LOCATION PLAN					
01	SITE PLAN					
02	EXISTING / DEMOLITION GROUND FLOOR PLAN: UNIT 260 & 261					
03	EXISTING / DEMOLITION LEVEL 1 PLAN: UNIT 276 & UNIT 277					
04	PROPOSED GROUND FLOOR PLAN: UNIT 260 & 261 CONVERSION TO TWO BEDROOMS UNIT					
05	PROPOSED LEVEL 1 PLAN: UNIT 276 & 277 CONVERSION TO TWO BEDROOMS UNIT					

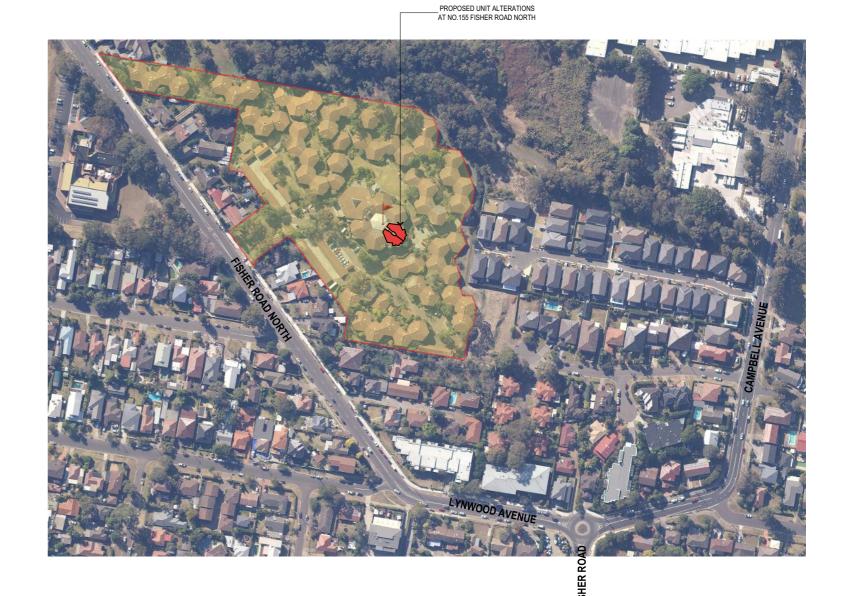


NOTE	REVISION NOTE			REVISION NOTE				
1. Contractors to verify all dimensions on site before any shop drawings or work is	REV	DESCRIPTION	BY	DATE	REV	DESCRIPTION	BY	DATE
commenced.	A	ISSUE FOR DEVELOPMENT APPLICATION		3/02/20				
2. Any discrepancies between drawings of differing scales or between drawings and	В	ISSUE FOR DEVELOPMENT APPLICATION	MO	19/10/20				
specification where appropriate to be notified to superintendent and/or the architects for decision.								
Figured dimensions to be taken in preference to scaled dimensions.								
Critical dimensions to be taken from site.								
5. This drawing is to be read in conjunction with the specification and engineers'								
drawings.								
This drawing is the copyright of Mostaghim & Associates and may not be altered,								
reproduced or transmitted in any form or by any means, in part or in whole without								
the prior express written consent of Mostaghim & Associates.								

mostaghim & associates

- a L2, 17 federation rd, newtown nsw 2042
- w mostaghim.com.au
  e info@mostaghim.com.au
  p 02 9557 2002

	CLIENT:	PROJECT TITLE:	DRAWN BY:		CHECKED BY:			
	LEND LEASE RETIREMENT LIVING	DEE WHY GARDENS: UNIT CONVERSION	MO		AM			
	300 BARANGAROO AVE BARANGAROO		▼ 50 mm ACTUAL -					
	NSW 2000		IF THE ABOVE DIMENSION DOES NOT MEASURE FIFTY MILLIMETERS (50 mm) EXACTLY, THIS DRAWING WILL HAVE BEEN ENLARGED OR REDUCED, AFFECTING ALL LABELED SCALES.					
	PROJECT ADDRESS:	DRAWING TITLE:	SCALE:					
	155 FISHER RD N DEE WHY NSW 2099	COVER SHEET, DRAWING LIST &	NTS					
		LOCATION PLAN	_ A	DA	00	В		
			disc	stage.	dwg no.	revision		

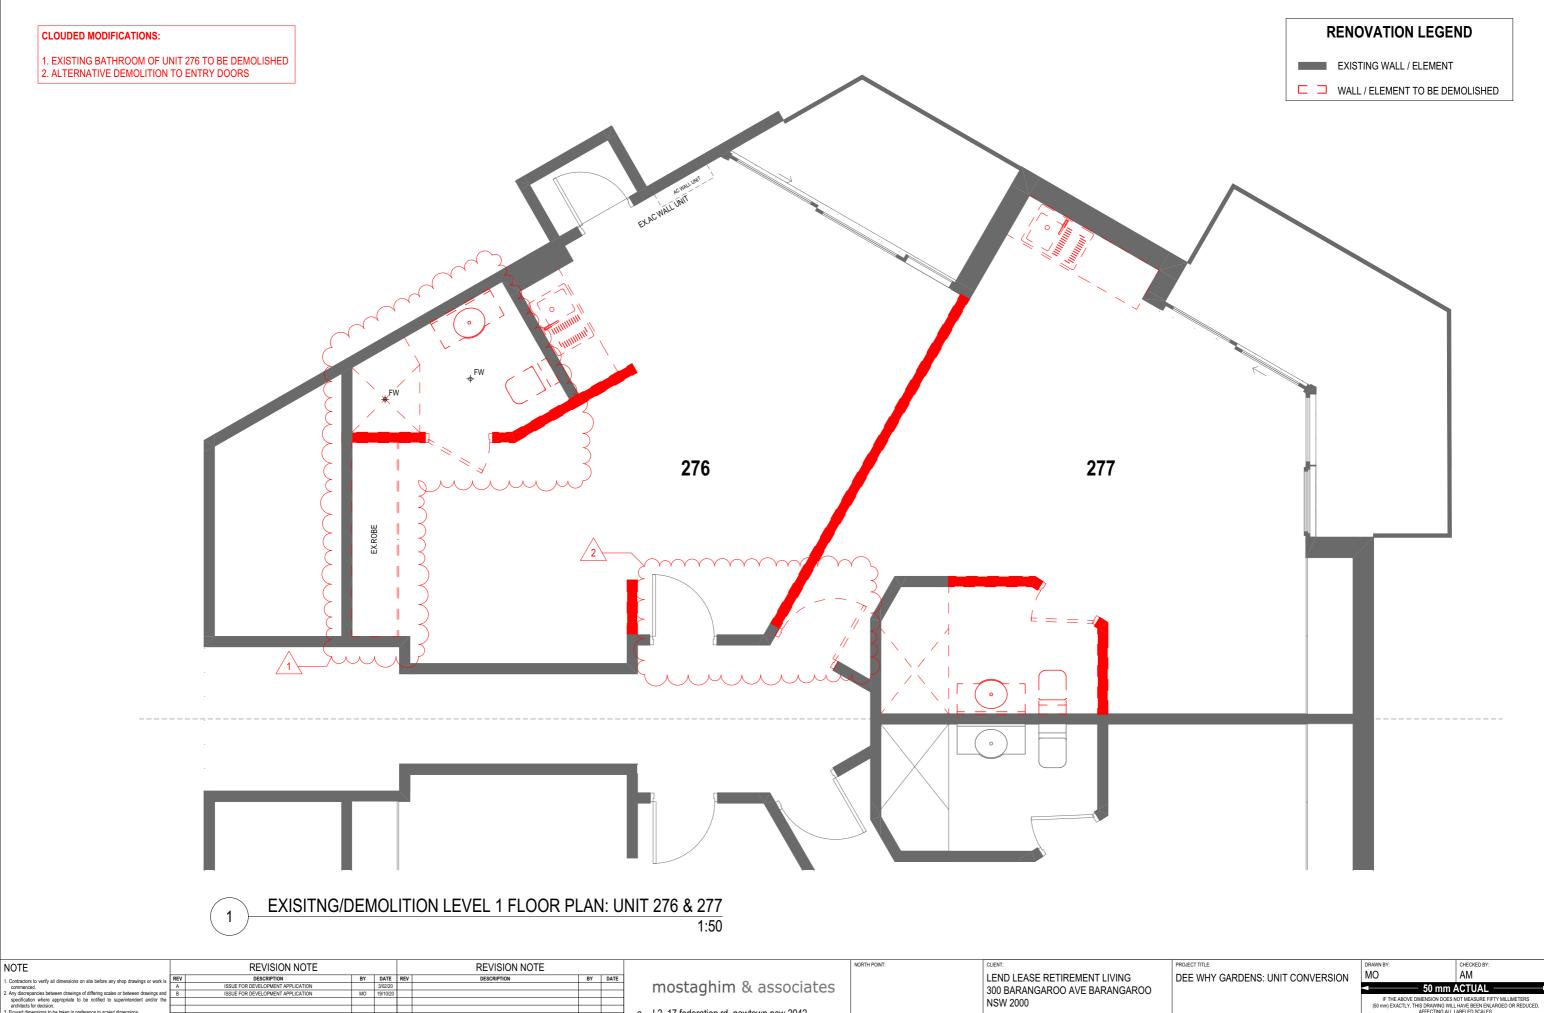

NOTE	REVISION NOTE	REVISION NOTE	NORTH POINT:	CLIENT:	PROJECT TITLE:	DRAWN BY: CHECKED BY:
1. Contractors to verify all dimensions on site before any shop drawings or work is commenced. 2. Any discrepancies between drawings of differing scales or between drawings and specification where appropriate to be notified to superintendent and/or the architects for decision. 3. Figured dimensions to be taken in preference to scaled dimensions. 4. Critical dimensions to be taken from site. 5. This drawing is to be read in conjunction with the specification and engineers drawings. This drawing is the copyright of Mostaghim & Associates and may not be altered, reproduced or transmitted in any from or by any means, in part or in whole without the prior express written consent of Mostaghim & Associates.	A ISSUE FOR DEVELOPMENT APPLICATION 3/02/20	REV DESCRIPTION BY DATE	mostaghim & associates a L2.17 federation rd. newtown nsw 2042	LEND LEASE RETIREMENT LIVING 300 BARANGAROO AVE BARANGAROO NSW 2000	DEE WHY GARDENS: UNIT CONVERSION	IF THE ABOVE DIMENSION DOES NOT MEASURE FIFTY MILLIMETERS (50 mm) EXACTLY, THIS DRAWING WILL HAVE BEEN ENLARGED OR REDUCED, AFFECTING ALL LABELED SCALES.
			w mostaghim.com.au e info@mostaghim.com.au p 02 9557 2002	PROJECT ADDRESS: 155 FISHER RD N DEE WHY NSW 2099	EXISTING / DEMOLITION LEVEL 1 PLAN: UNIT 276 & UNIT 277	SCALE: 1:50 @ A3  A DA 03 B disc stage. dwg no. revision

