




<table><tr><th colspan="2">AMENDMENTS</th></tr><tr><td></td><td></td></tr><tr><td></td><td></td></tr><tr><td></td><td></td></tr><tr><td></td><td></td></tr><tr><td></td><td></td></tr><tr><td></td><td></td></tr><tr><td></td><td></td></tr><tr><td></td><td></td></tr><tr><td></td><td></td></tr></table>	AMENDMENTS																				<p>THE WORK IS TO BE COMPLETED WITHIN THE BUILDING CODE OF AUSTRALIA, N.S.W. CODES AND RELEVANT BY-LAWS.</p> <p>THE BUILDING MANUFACTURER SHALL CHECK AND VERIFY ALL DIMENSIONS, RELEVANT BUILDING AND CONSTRUCTION METHODS PRIOR TO COMMENCEMENT OF WORK.</p> <p>PREFERENCE OF DIMENSIONED MEASUREMENTS TO BE TAKEN OVER SCALED MEASUREMENTS.</p> <p>THESE DRAWINGS HAVE BEEN PREPARED BY CORONA PROJECTS AND REMAIN THE PROPERTY OF THE ARCHITECT. THEY ARE NOT TO BE USED IN ANY WAY WITHOUT THE EXPRESS WRITTEN CONSENT OF CORONA PROJECTS AND ARE SUBJECT TO COPYRIGHT.</p> <p>A COPY OF THIS PLAN IS TO BE SUBMITTED BY THE PROPRIETOR TO THE RELEVANT LOCAL COUNCIL AS REQUIRED BY THE LOCAL COUNCIL.</p> <p>DESIGN INTENT ONLY - NOT FOR CONSTRUCTION</p>	 <p>SUITE 106/35 SPRING STREET BONDI JUNCTION NSW PHONE: 0419 438 956 EMAIL: info@coronaprojects.com</p>	<p>DRAWING: SITE PLAN</p>	<p>PROJECT: PROPOSED CHANGE OF USE</p>	<p>SHEET No: 01</p>	
	AMENDMENTS																									
		<p>SCALE: 1:200 @ A3</p>	<p>ADDRESS: 2/105 SYDNEY ROAD MANLY</p>	<p>DATE: FEB. 2020</p>																						



AMENDMENTS		<p>THE WORK IS TO BE COMPLETED WITHIN THE BUILDING CODE OF AUSTRALIA, NSW CODES AND RELEVANT BY-LAWS.</p> <p>THE BUILDING MANUFACTURER SHALL CHECK AND VERIFY ALL DIMENSIONS, RELEVANT MATERIALS AND CONSTRUCTION METHODS PRIOR TO COMMENCEMENT OF WORK.</p> <p>PREFERENCE OF DIMENSIONED MEASUREMENTS TO BE TAKEN OVER SCALED MEASUREMENTS.</p> <p>THESE DRAWINGS HAVE BEEN PREPARED BY CORONA PROJECTS AND REMAIN THE PROPERTY OF THE ARCHITECT. THEY ARE NOT TO BE USED IN ANY WAY WITHOUT THE EXPRESS WRITTEN CONSENT OF CORONA PROJECTS AND ARE SUBJECT TO COPYRIGHT.</p> <p>A COPY OF THIS PLAN IS TO BE SUBMITTED BY THE PROPRIETOR TO THE RELEVANT LOCAL COUNCIL AS REQUIRED BY THE LOCAL COUNCIL.</p> <p>DESIGN INTENT ONLY - NOT FOR CONSTRUCTION.</p>	<p>DRAWING: FLOOR PLAN</p>	<p>PROJECT: PROPOSED CHANGE OF USE</p>	<p>SHEET No: 02</p>
			<p>SCALE: 1:100 @ A3</p>	<p>ADDRESS: 2/105 SYDNEY ROAD MANLY</p>	<p>DATE: FEB. 2020</p>

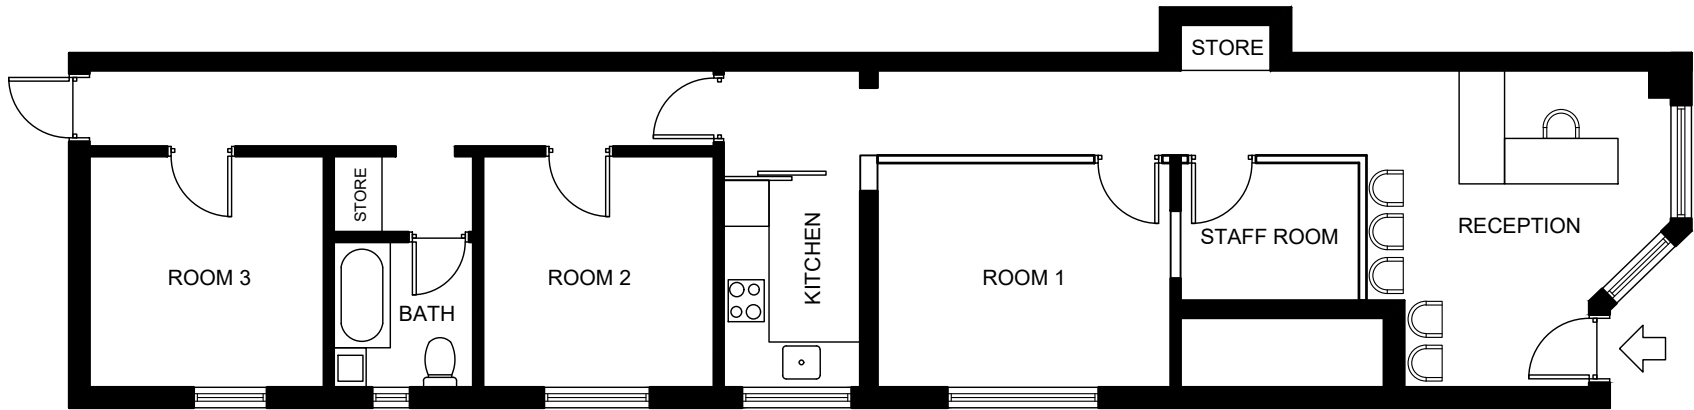

Corona Projects

SUITE 106/35 SPRING STREET
BONDI JUNCTION NSW
PHONE: 0419 438 956
EMAIL: info@coronaprojects.com