


# 615 - 613 PITTWATER RD & MAY RD

## DEE WHY, SYDNEY NSW 2099

FOR S4.55


A000	DRAWING LIST, SITE LOCATION & SITE PLAN	NTS
A050	OVERALL SITE PLAN	1:400
A100	OVERALL PLAN - A BASEMENT	1:400
A101	OVERALL PLAN - A GROUND, B LOWER GROUND	1:400
A102	OVERALL PLAN - A LEVEL 1, B UPPER GROUND	1:400
A103	OVERALL PLAN - A LEVEL 2, B LEVEL 1	1:400
A104	OVERALL PLAN - B LEVEL 2, C & E BASEMENT	1:400
A105	OVERALL PLAN - C UPPER, D LOWER, E GROUND	1:400
A106	OVERALL PLAN - C LEVEL 1, D UPPER, E LEVEL 1	1:400
A107	OVERALL PLAN - D LEVEL 1, E LEVEL 2	1:400
A108	OVERALL PLAN - ROOF	1:400
A200	OVERALL ELEVATIONS - SOUTH & NORTH	1:400
A201	BUILDING A - ELEVATIONS	1:200
A202	BUILDING B - ELEVATIONS	1:200
A203	BUILDING C - ELEVATIONS	1:200
A204	BUILDING D - ELEVATIONS	1:200
A205	BUILDING E - ELEVATIONS	1:200
A300	OVERALL SECTIONS	1:400
A400	HEIGHT LIMIT DIAGRAM	NTS
A410	APPROVED & PROPOSED SHADOW DIAGRAM JUNE 21st 9AM	NTS
A411	APPROVED & PROPOSED SHADOW DIAGRAM JUNE 21st 12PM	NTS
A412	APPROVED & PROPOSED SHADOW DIAGRAM JUNE 21st 3PM	NTS
A413	APPROVED & PROPOSED SHADOW SUN EYE VIEW JUNE 21st 9AM	NTS
A414	APPROVED & PROPOSED SHADOW SUN EYE VIEW JUNE 21st 12PM	NTS
A415	APPROVED & PROPOSED SHADOW SUN EYE VIEW JUNE 21st 3PM	NTS
A800	FINISHES BOARD	NTS

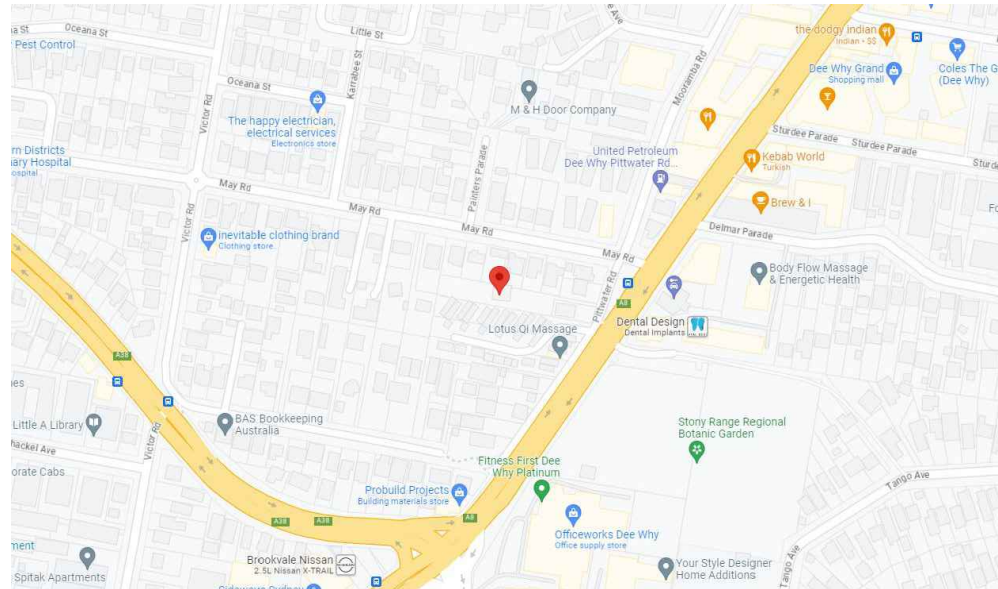

1 SITE LOCATION  
NTS@A3



NO.	REVISION	BY	CHK	DATE	NO.	REVISION	BY	CHK	DATE	NO.	REVISION	BY	CHK	DATE	STATUS	CLIENT	ARCHITECT	PROJECT	PROJ. NO.	DWG. NO.	REVISION	SCALE	PLOT SIZE	
A	FOR INFORMATION	SS	MS	04/12/23											FOR S4.55	PROSTRUCT CONTRACTORS PTY LTD PO BOX 2377 Carlingford, NSW 2118 T: 1800 30 99 66 E: info@prohs.com.au www.prohs.com.au	MARCELLINO SAIN ARCHITECTS (M.A.R.S) Level 8 257 Clarence Street Sydney, NSW 2000 T +61 412 071 316 E: msain@m-a-r-s.co	615 - 613 PITTWATER RD & 11 MAY RD Dee Why, NSW 2099	2301PS	A000	E	NTS	A3	
B	FOR INFORMATION	SS	MS	08/12/23																				
C	FOR INFORMATION	SS	MS	12/12/23																				
D	FOR INFORMATION	SS	MS	13/12/23																				
E	FOR INFORMATION	CL	MS	18/12/23																				
																Nominated Architect: Marcellino Sain (No 9024) www.m-a-r-s.co		DRAWING LIST & SITE LOCATION		NOTES: DO NOT SCALE FROM DRAWINGS. VERIFY ALL DIMENSIONS ON SITE BEFORE COMMENCING WORK. ALL DRAWINGS ARE SUBJECT TO BUILDING APPROVAL.				

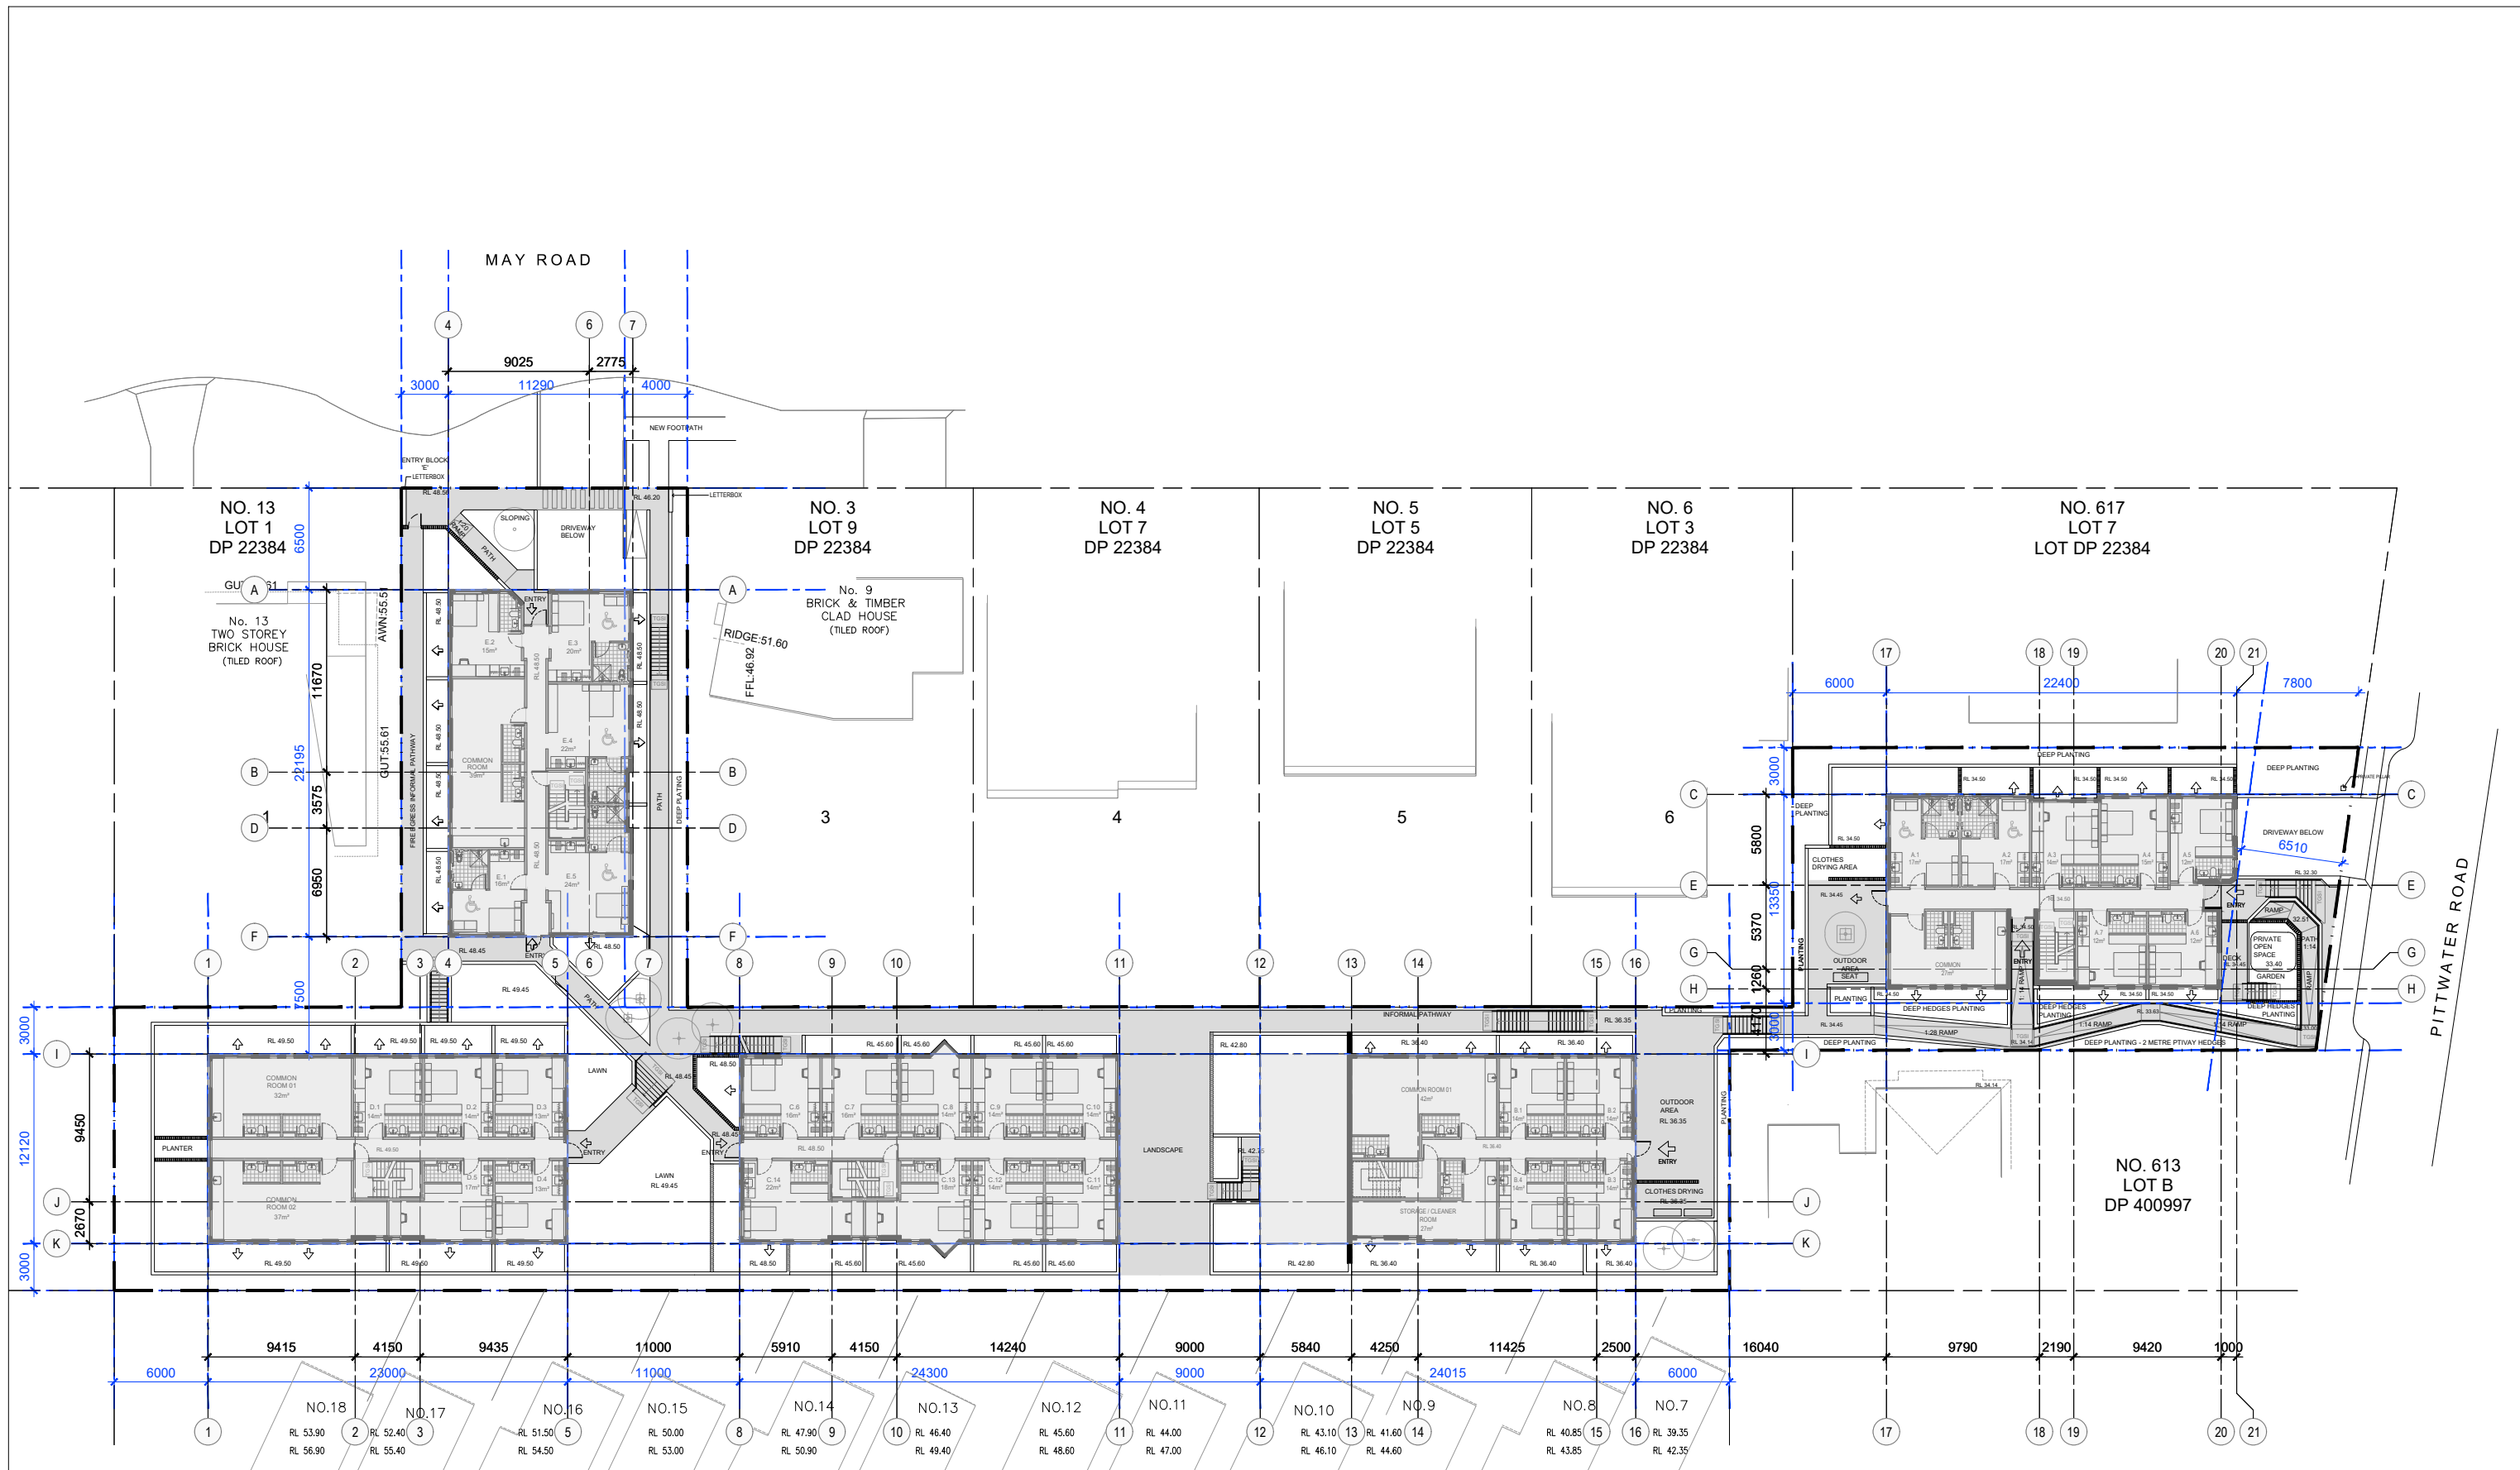

PITTWATER ROAD  
LOT 5  
SP89779

NO.	REVISION	BY	CHK	DATE	NO.	REVISION	BY	CHK	DATE	NO.	REVISION	BY	CHK	DATE
A	FOR INFORMATION	SS	MS	04/12/23										
B	FOR INFORMATION	SS	MS	08/12/23										
C	FOR INFORMATION	SS	MS	12/12/23										
D	FOR INFORMATION	SS	MS	13/12/23										
E	FOR INFORMATION	CL	MS	18/12/23										

FOR S4.55

CLIENT  
PROSTRUCT CONTRACTORS PTY LTD

PO BOX 2377  
Carlingford, NSW 2118

T: 1800 30 99 66  
E: info@prohs.com.au  
www.prohs.com.au

ARCHITECT  
MARCELLINO SAIN ARCHITECTS  
(M.A.R.S)

Level 8  
257 Clarence Street  
Sydney, NSW 2000  
T +61 412 071 316  
E: msain@m-a-r-s.co

Nominated Architect: Marcellino Sain (No 9024)  
www.m-a-r-s.co

PROJECT  
615 - 613 PITTWATER RD & 11 MAY RD  
Dee Why, NSW 2099

DWG TITLE  
OVERALL SITE PLAN

PROJ NO. 2301PS


DWG NO. **A050**

REVISION **E**

SCALE 1:400@A3 / 1:200@A1

PLOT SIZE A3

NOTES:  
DO NOT SCALE FROM DRAWINGS.  
VERIFY ALL DIMENSIONS ON SITE BEFORE COMMENCING WORK.  
ALL DRAWINGS ARE SUBJECT TO BUILDING APPROVAL.

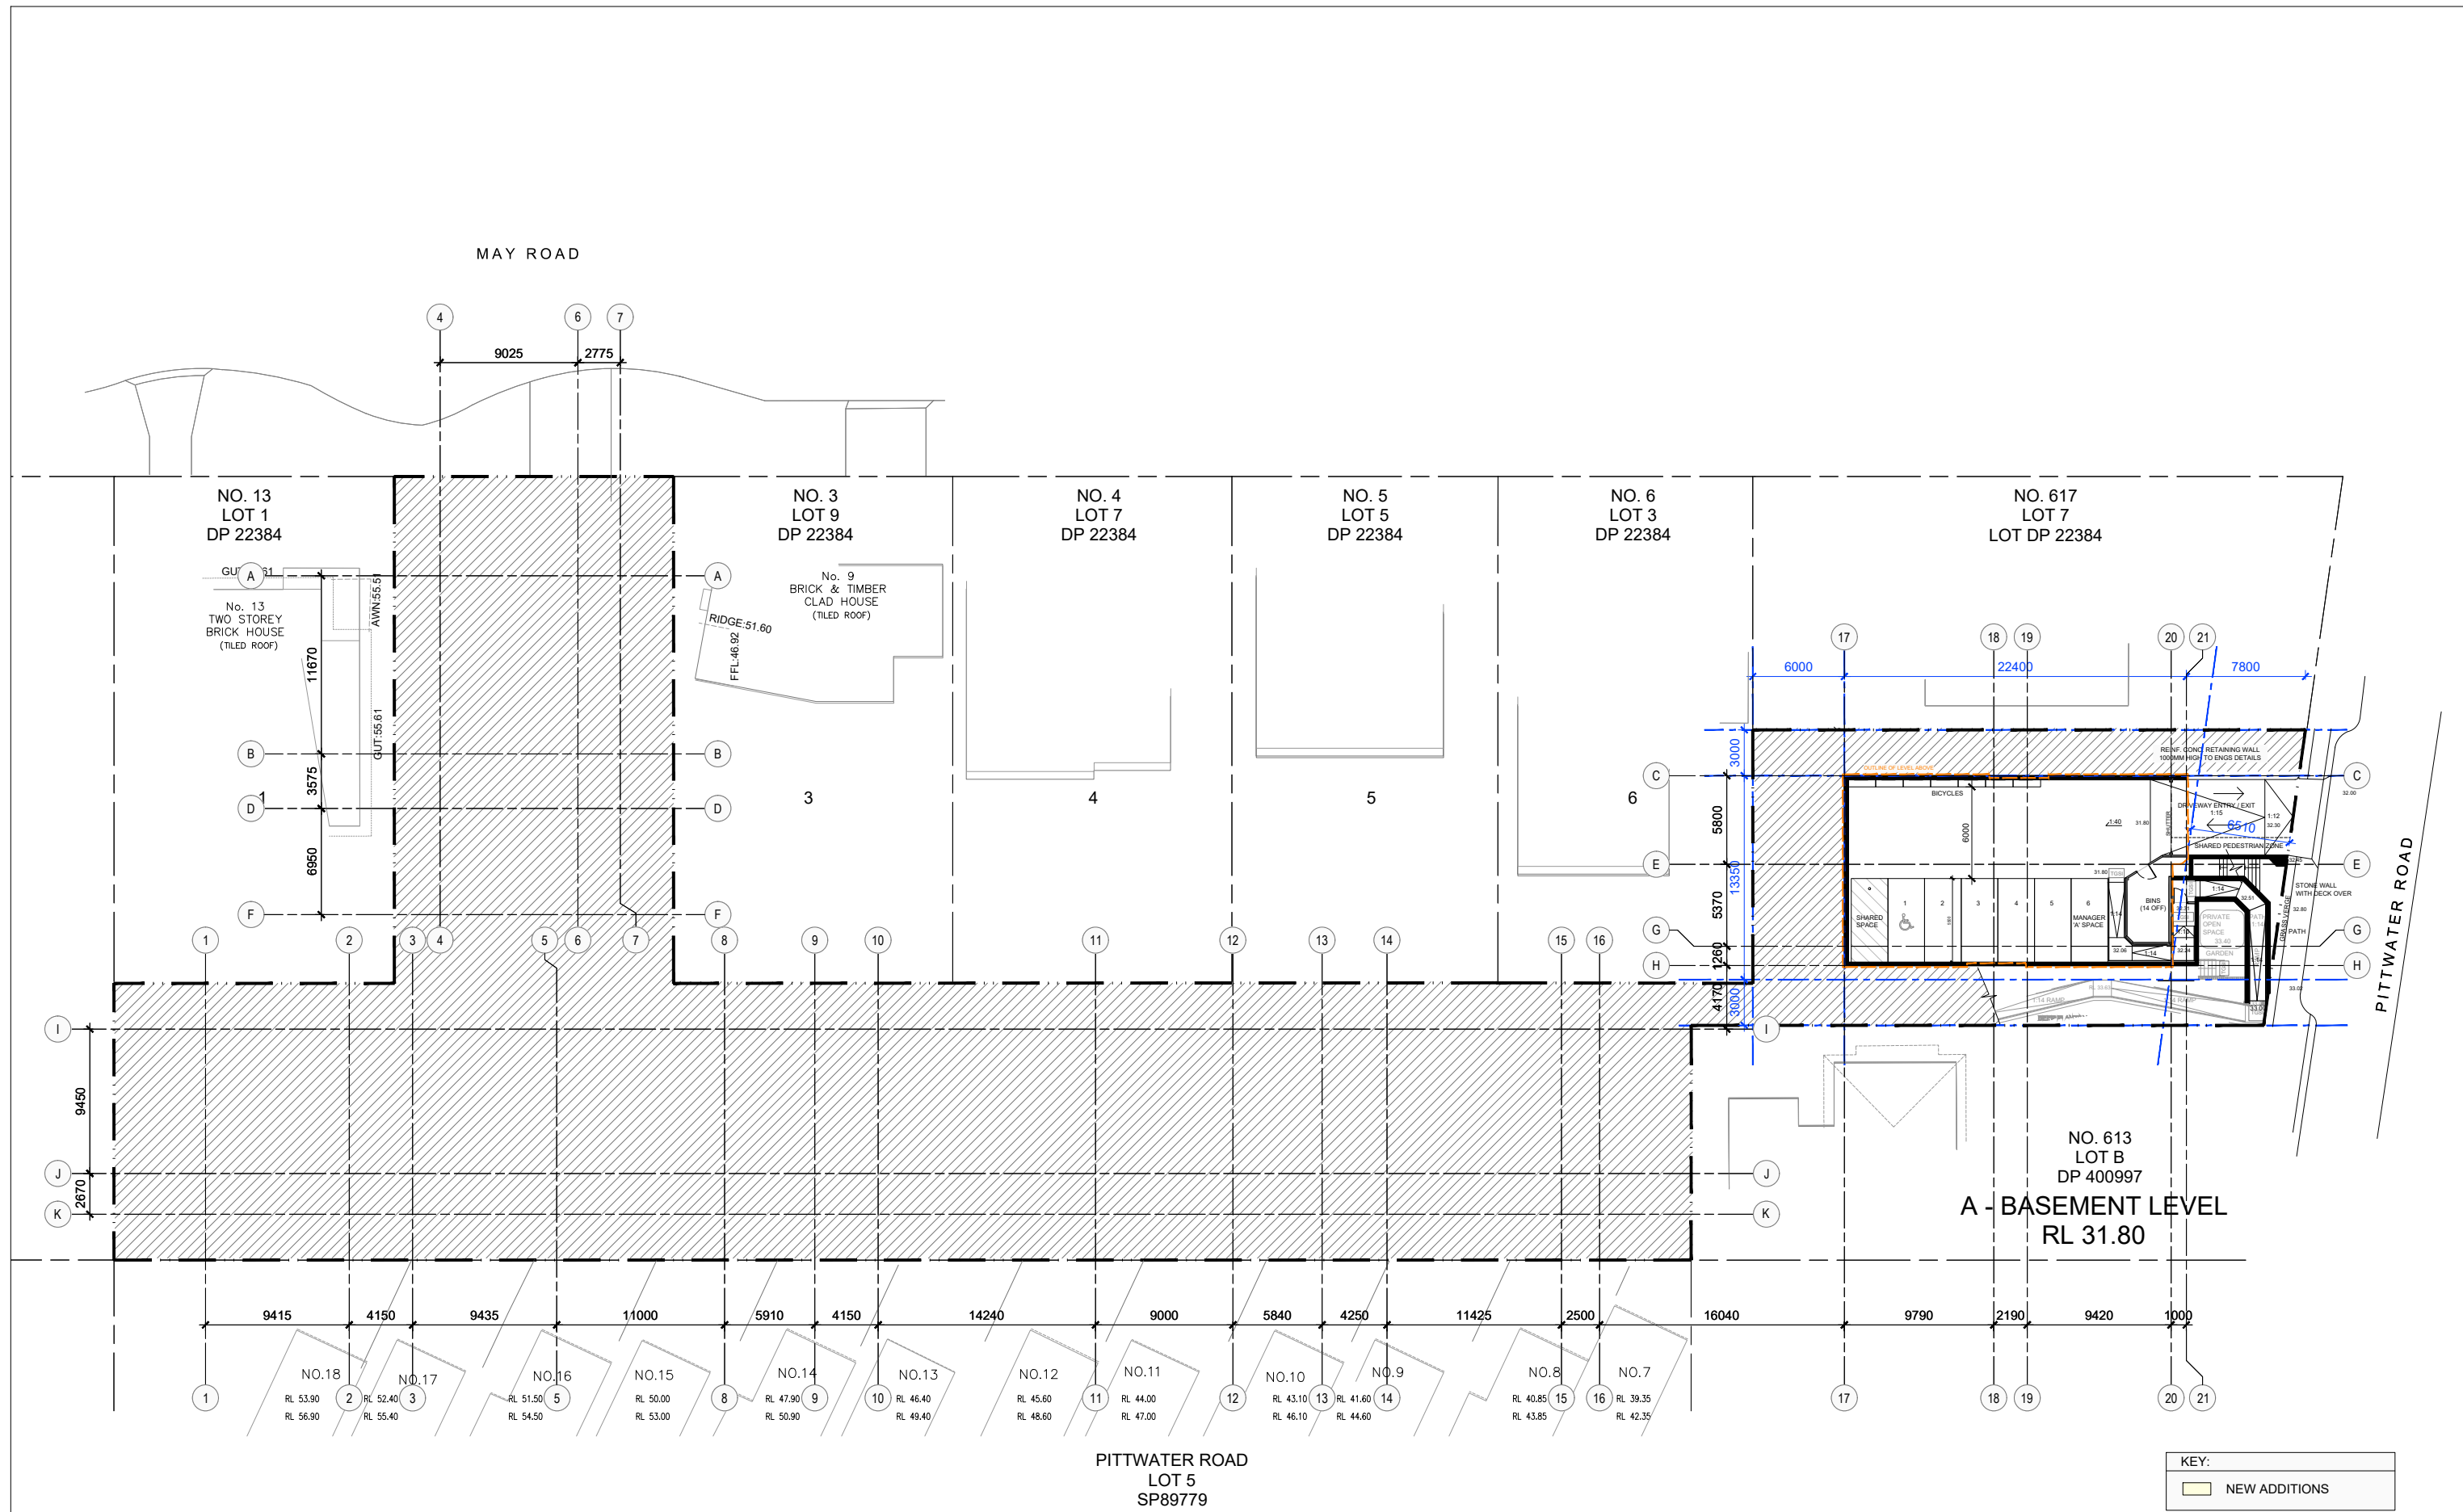

NO.	REVISION	BY	CHK	DATE	NO.	REVISION	BY	CHK	DATE	NO.	REVISION	BY	CHK	DATE
A	FOR INFORMATION	SS	MS	04/12/23										
B	FOR INFORMATION	SS	MS	08/12/23										
C	FOR INFORMATION	SS	MS	12/12/23										
D	FOR INFORMATION	SS	MS	13/12/23										
E	FOR INFORMATION	CL	MS	18/12/23										

FOR S4.55

CLIENT  
**PROSTRUCT CONTRACTORS PTY LTD**

PO BOX 2377  
 Carlingford, NSW 2118

T: 1800 30 99 66  
 E: info@prohs.com.au  
 www.prohs.com.au

ARCHITECT  
**MARCELLINO SAIN ARCHITECTS (M.A.R.S)**

Level 8  
 257 Clarence Street  
 Sydney, NSW 2000  
 T +61 412 071 316  
 E: msain@m-a-r-s.co

Nominated Architect: Marcellino Sain (No 9024)  
 www.m-a-r-s.co

PROJECT  
 615 - 613 PITTWATER RD & 11 MAY RD  
 Dee Why, NSW 2099


DWG TITLE  
**OVERALL SITE - A BASEMENT**

PROJ NO.	2301PS
DWG NO.	<b>A100</b>
REVISION	<b>E</b>
SCALE	1:400@A3 / 1:200@A1
PLOT SIZE	A3

NOTES:  
 DO NOT SCALE FROM DRAWINGS.  
 VERIFY ALL DIMENSIONS ON SITE BEFORE COMMENCING WORK.  
 ALL DRAWINGS ARE SUBJECT TO BUILDING APPROVAL.






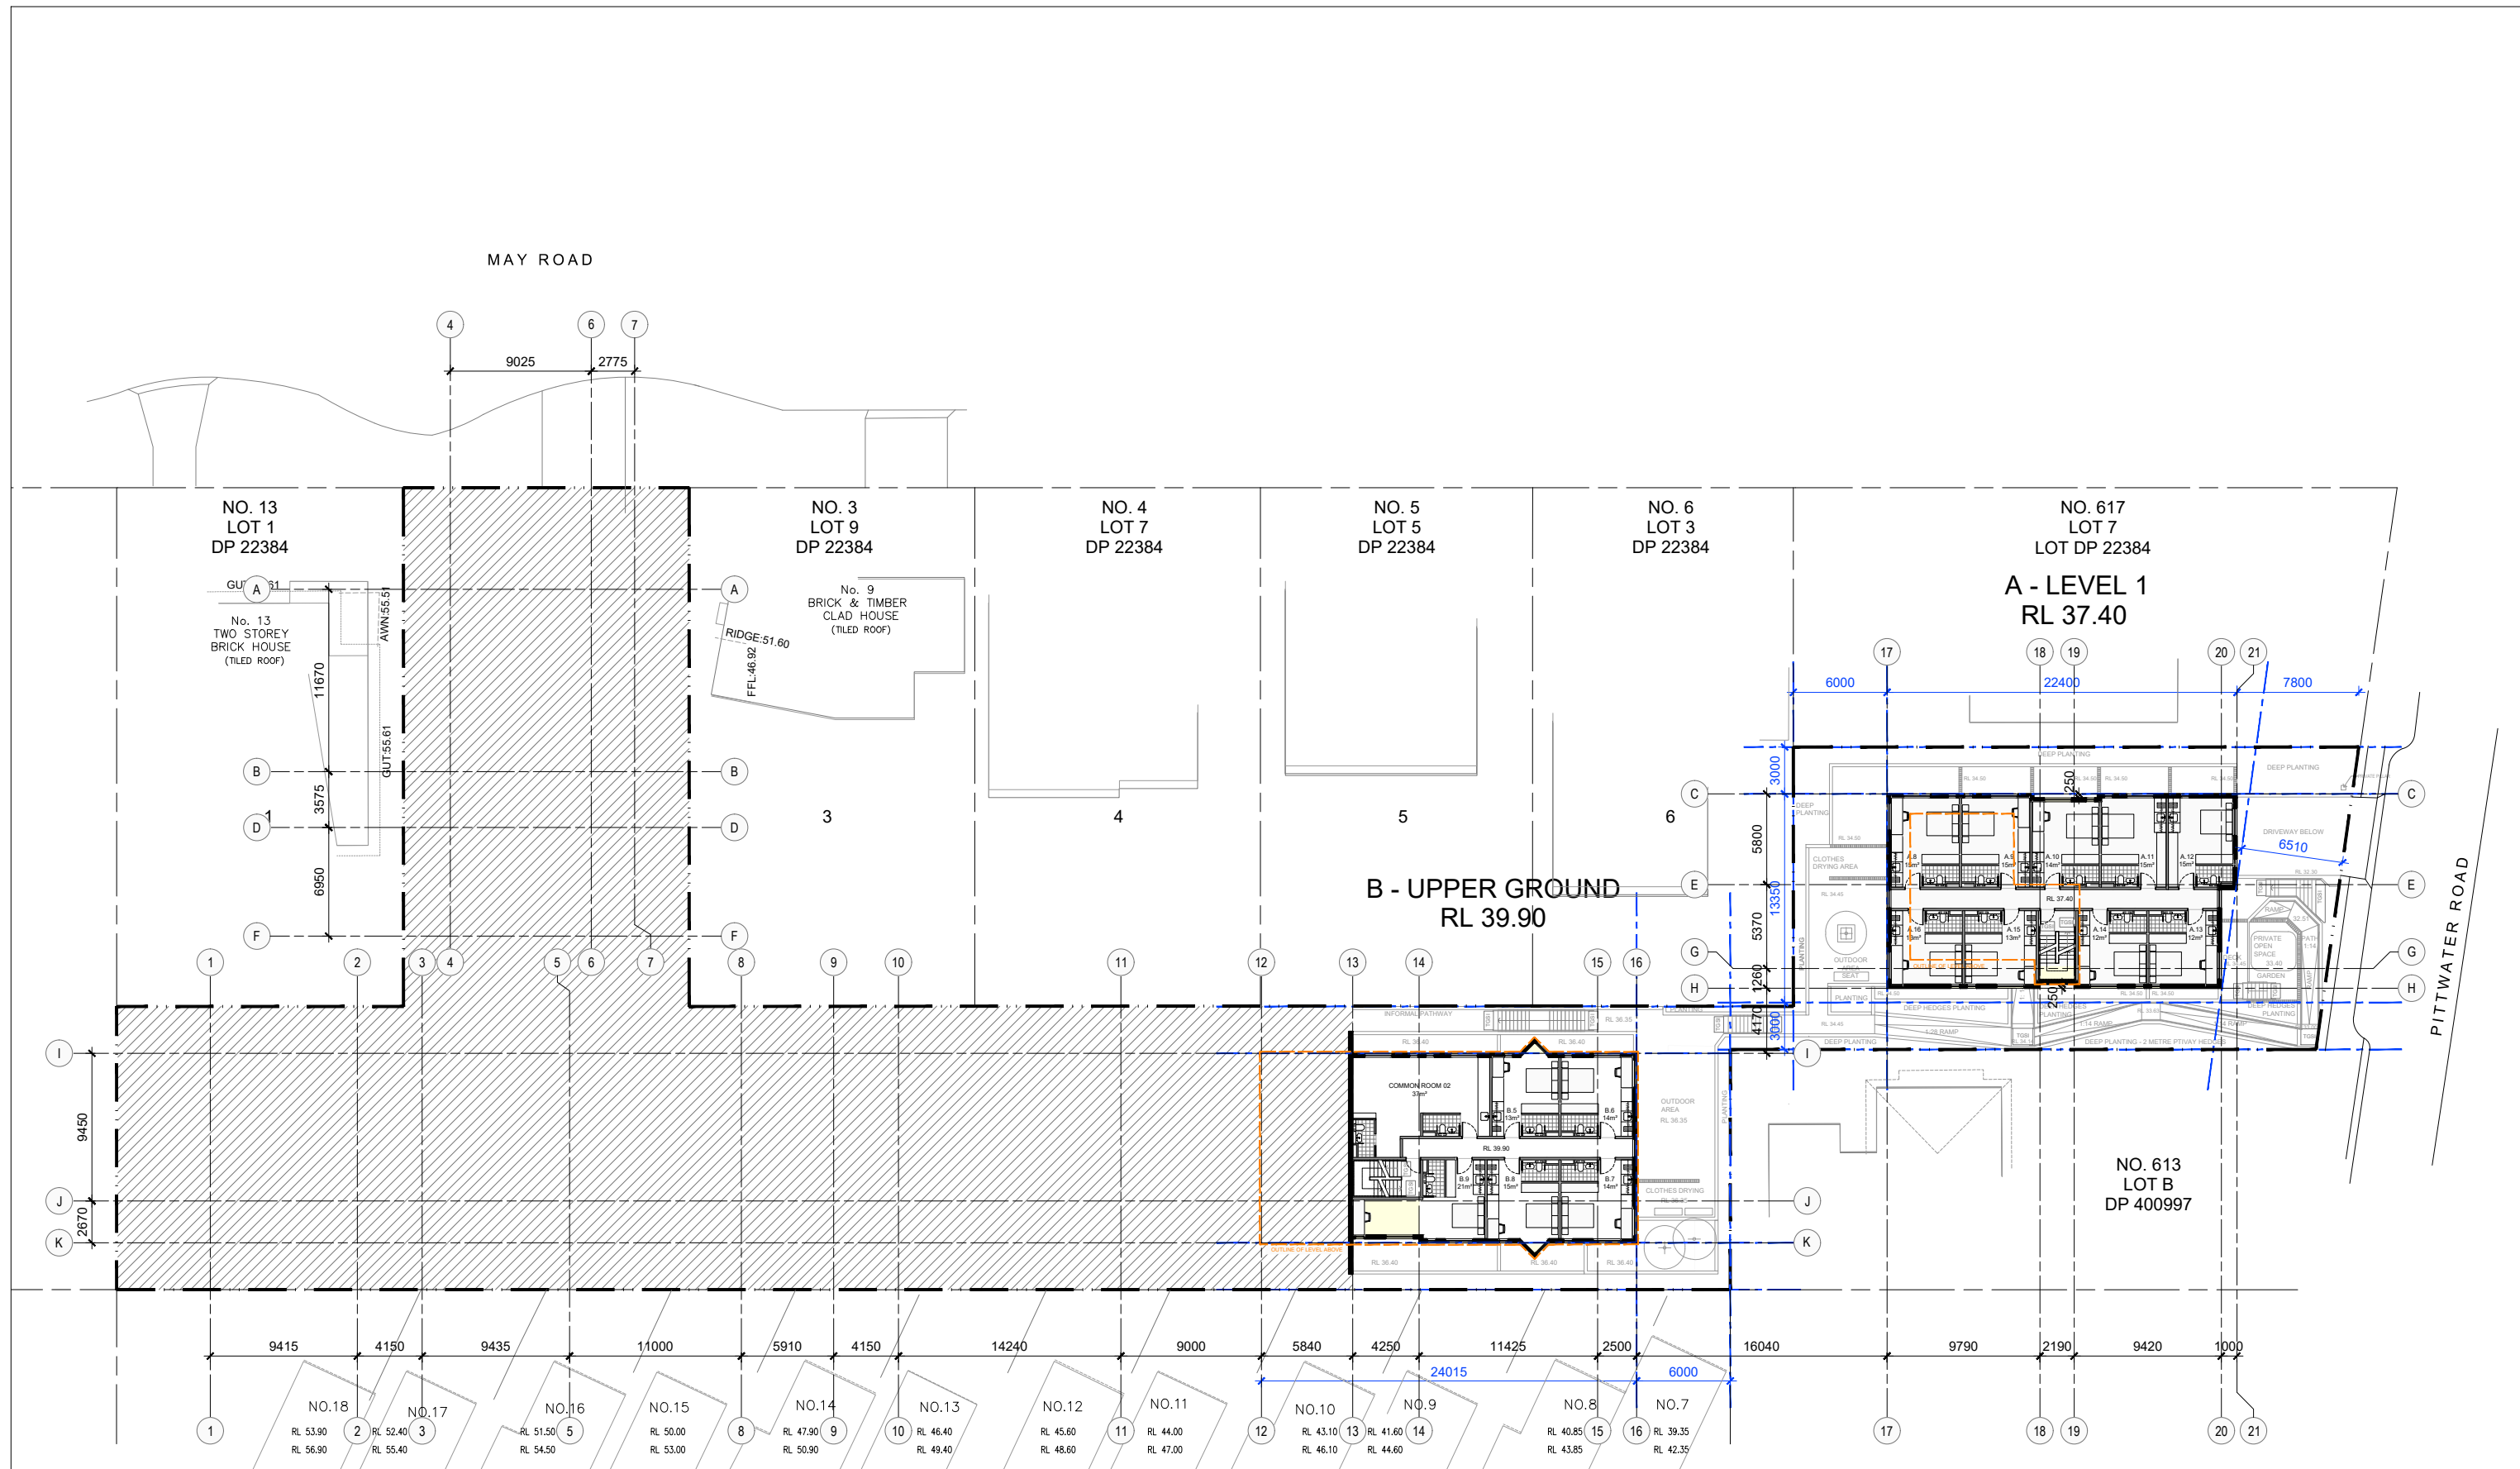

PITTWATER ROAD  
LOT 5  
SP89779

KEY:	
<span style="background-color: yellow; border: 1px solid black; display: inline-block; width: 15px; height: 10px;"></span>	NEW ADDITIONS

NO.	REVISION	BY	CHK	DATE	NO.	REVISION	BY	CHK	DATE	STATUS
A	FOR INFORMATION	SS	MS	04/12/23						FOR S4.55
B	FOR INFORMATION	SS	MS	08/12/23						
C	FOR INFORMATION	SS	MS	12/12/23						
D	FOR INFORMATION	SS	MS	13/12/23						
E	FOR INFORMATION	CL	MS	18/12/23						

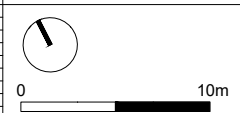

CLIENT  
PROSTRUCT CONTRACTORS PTY LTD  
  
PO BOX 2377  
Carlingford, NSW 2118  
T: 1800 30 99 66  
E: info@prohs.com.au  
www.prohs.com.au




ARCHITECT  
MARCELLINO SAIN ARCHITECTS  
(M.A.R.S)  
Level 8  
257 Clarence Street  
Sydney, NSW 2000  
T +61 412 071 316  
E msain@m-a-r-s.co  
Nominated Architect: Marcellino Sain (No 9024)  
www.m-a-r-s.co



PROJECT  
615 - 613 PITTWATER RD & 11 MAY RD  
Dee Why, NSW 2099  
  
DWG TITLE  
OVERALL PLAN - A LEVEL 1,  
B UPPER GROUND

PROJ NO.	2301PS
DWG NO.	A102
REVISION	E
SCALE	1:400@A3 / 1:200@A1
PLOT SIZE	A3

NOTES:  
DO NOT SCALE FROM DRAWINGS.  
VERIFY ALL DIMENSIONS ON SITE BEFORE COMMENCING WORK.  
ALL DRAWINGS ARE SUBJECT TO BUILDING APPROVAL.

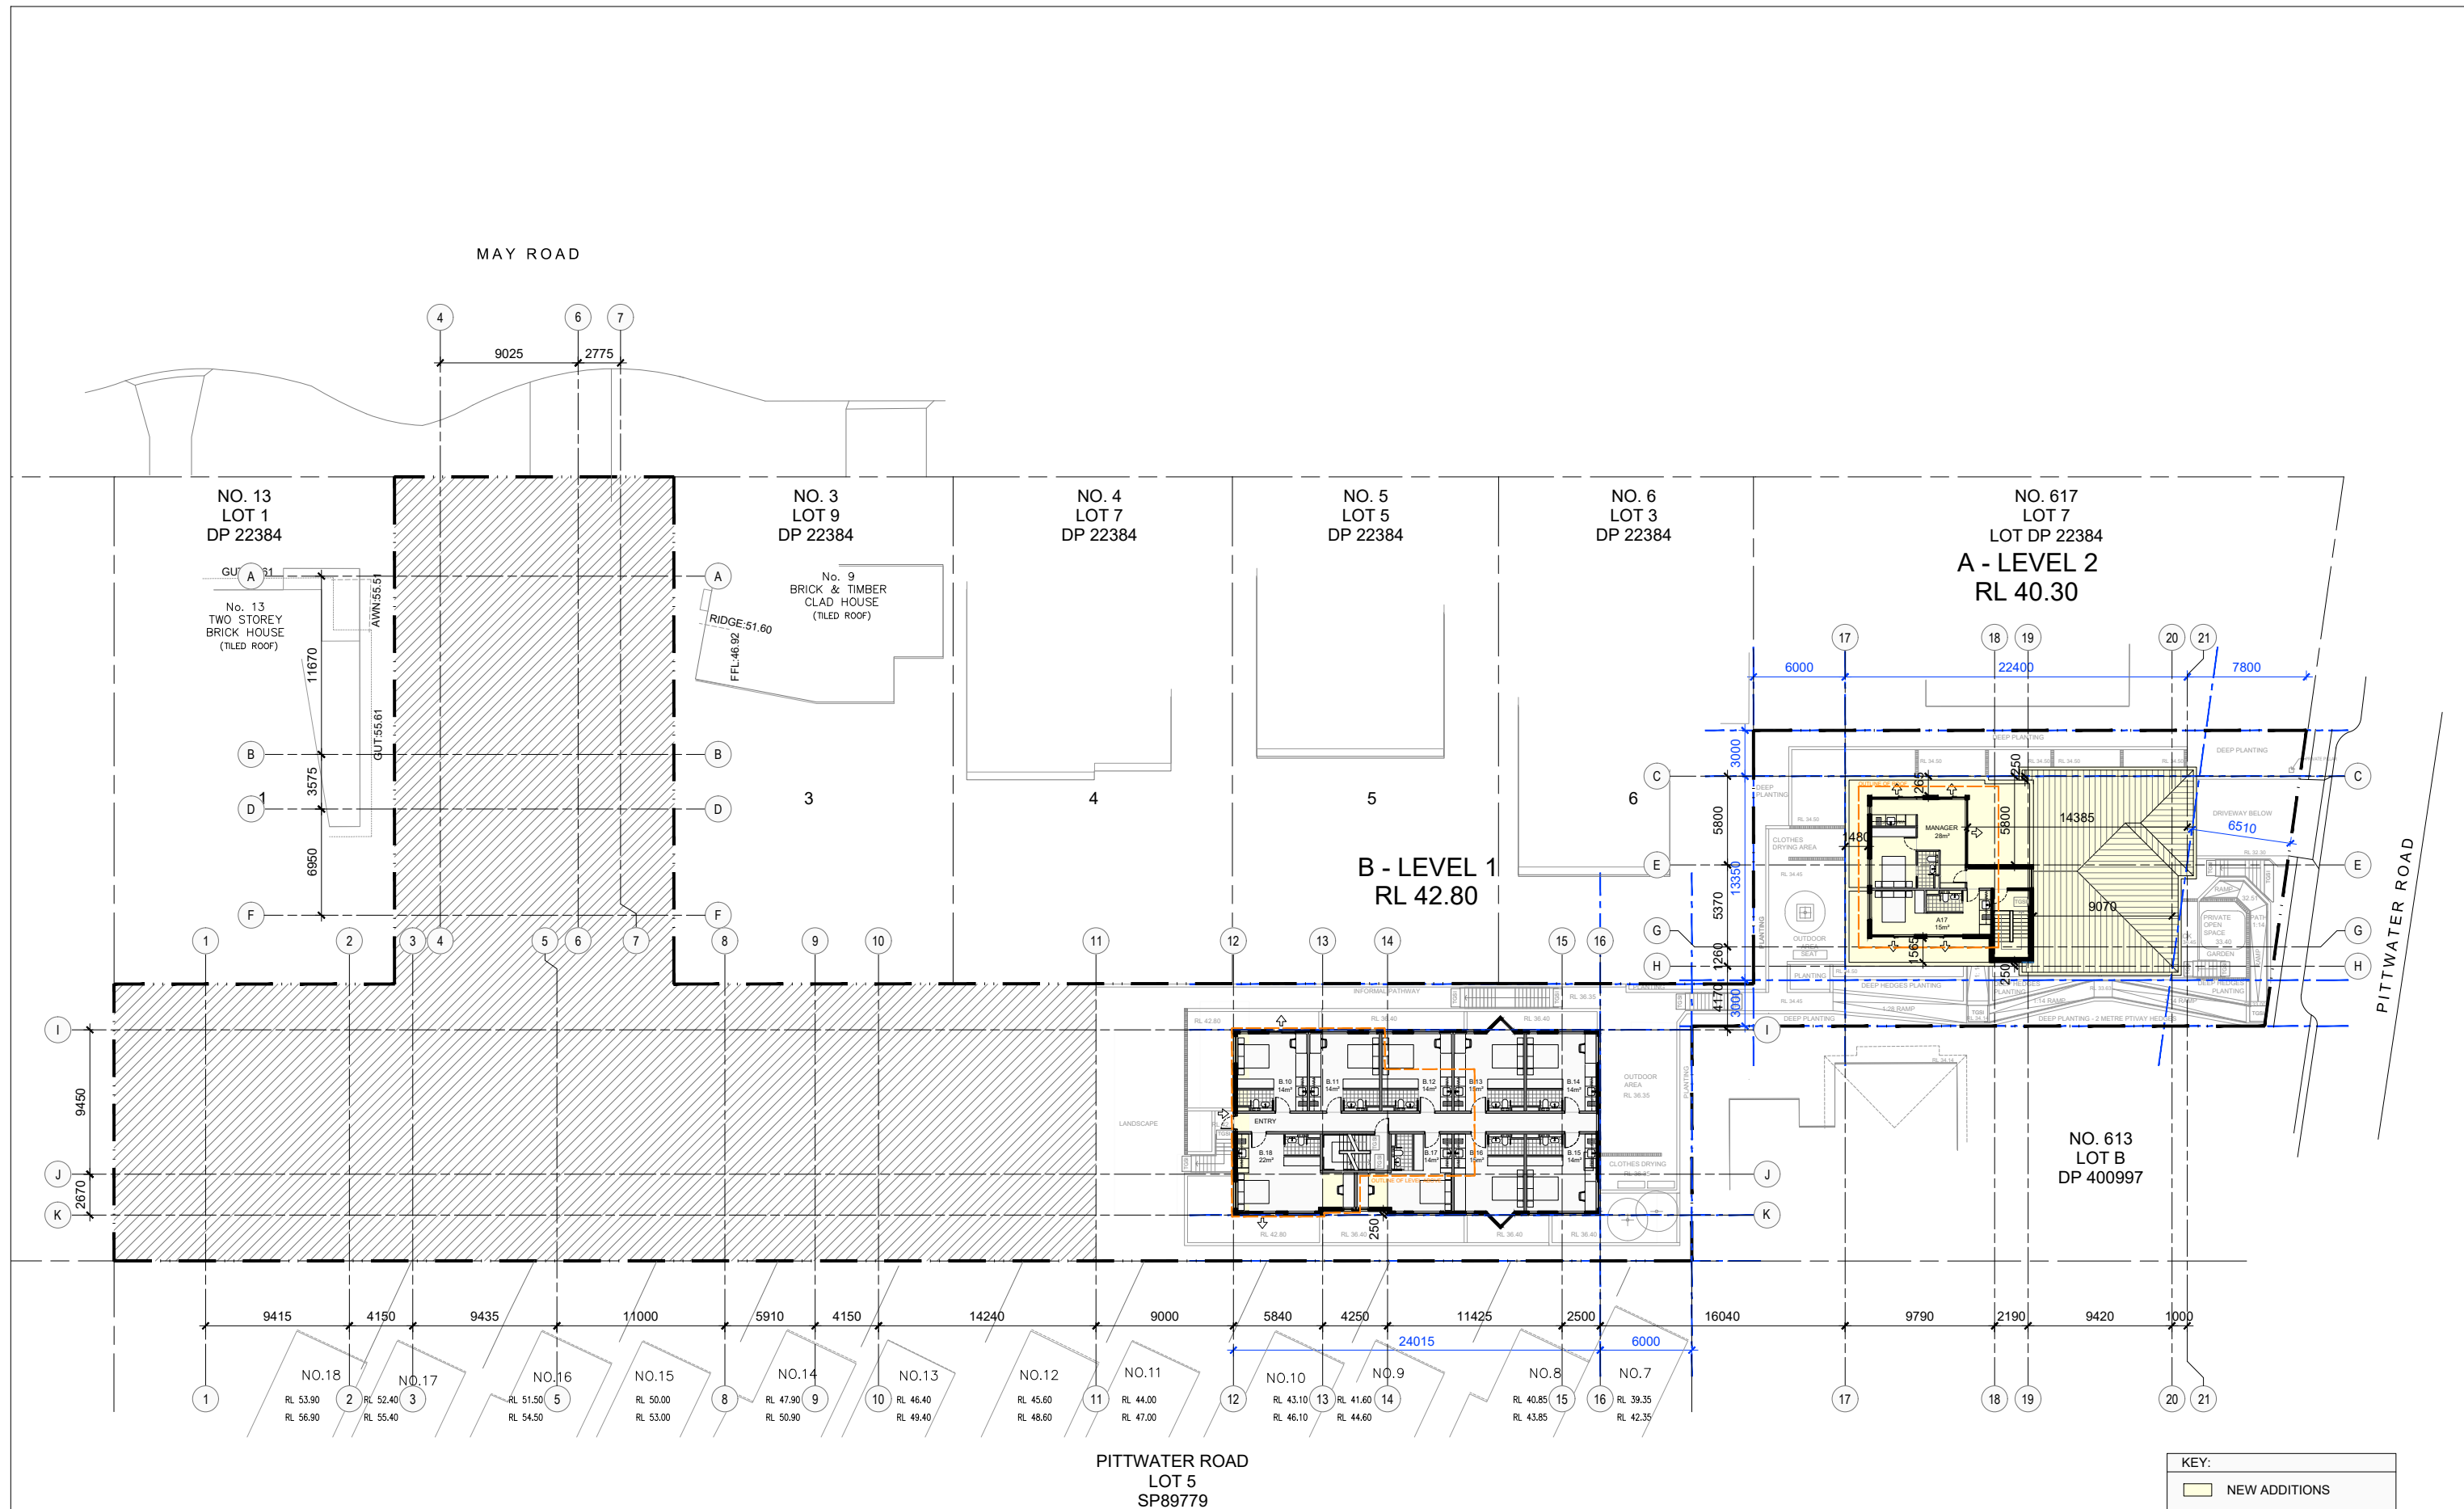

**KEY:**  
 NEW ADDITIONS

NO.	REVISION	BY	CHK	DATE	NO.	REVISION	BY	CHK	DATE	NO.	REVISION	BY	CHK	DATE
A	FOR INFORMATION	SS	MS	04/12/23										
B	FOR INFORMATION	SS	MS	08/12/23										
C	FOR INFORMATION	SS	MS	12/12/23										
D	FOR INFORMATION	SS	MS	13/12/23										
E	FOR INFORMATION	CL	MS	18/12/23										

STATUS  
FOR S4.55

CLIENT  
PROSTRUCT CONTRACTORS PTY LTD

PO BOX 2377  
Carlingford, NSW 2118

T: 1800 30 99 66  
E: info@prohs.com.au  
www.prohs.com.au

ARCHITECT  
MARCELLINO SAIN ARCHITECTS (M.A.R.S)

Level 8  
257 Clarence Street  
Sydney, NSW 2000  
T +61 412 071 316  
E msain@m-a-r-s.co

Nominated Architect: Marcellino Sain (No 9024)  
www.m-a-r-s.co

PROJECT  
615 - 613 PITTWATER RD & 11 MAY RD  
Dee Why, NSW 2099

DWG TITLE  
OVERALL PLAN - A LEVEL 2, B LEVEL 1

PROJ NO. 2301PS


DWG NO. **A103**

REVISION **E**

SCALE 1:400@A3 / 1:200@A1

PLOT SIZE A3

NOTES:  
DO NOT SCALE FROM DRAWINGS.  
VERIFY ALL DIMENSIONS ON SITE BEFORE COMMENCING WORK.  
ALL DRAWINGS ARE SUBJECT TO BUILDING APPROVAL.

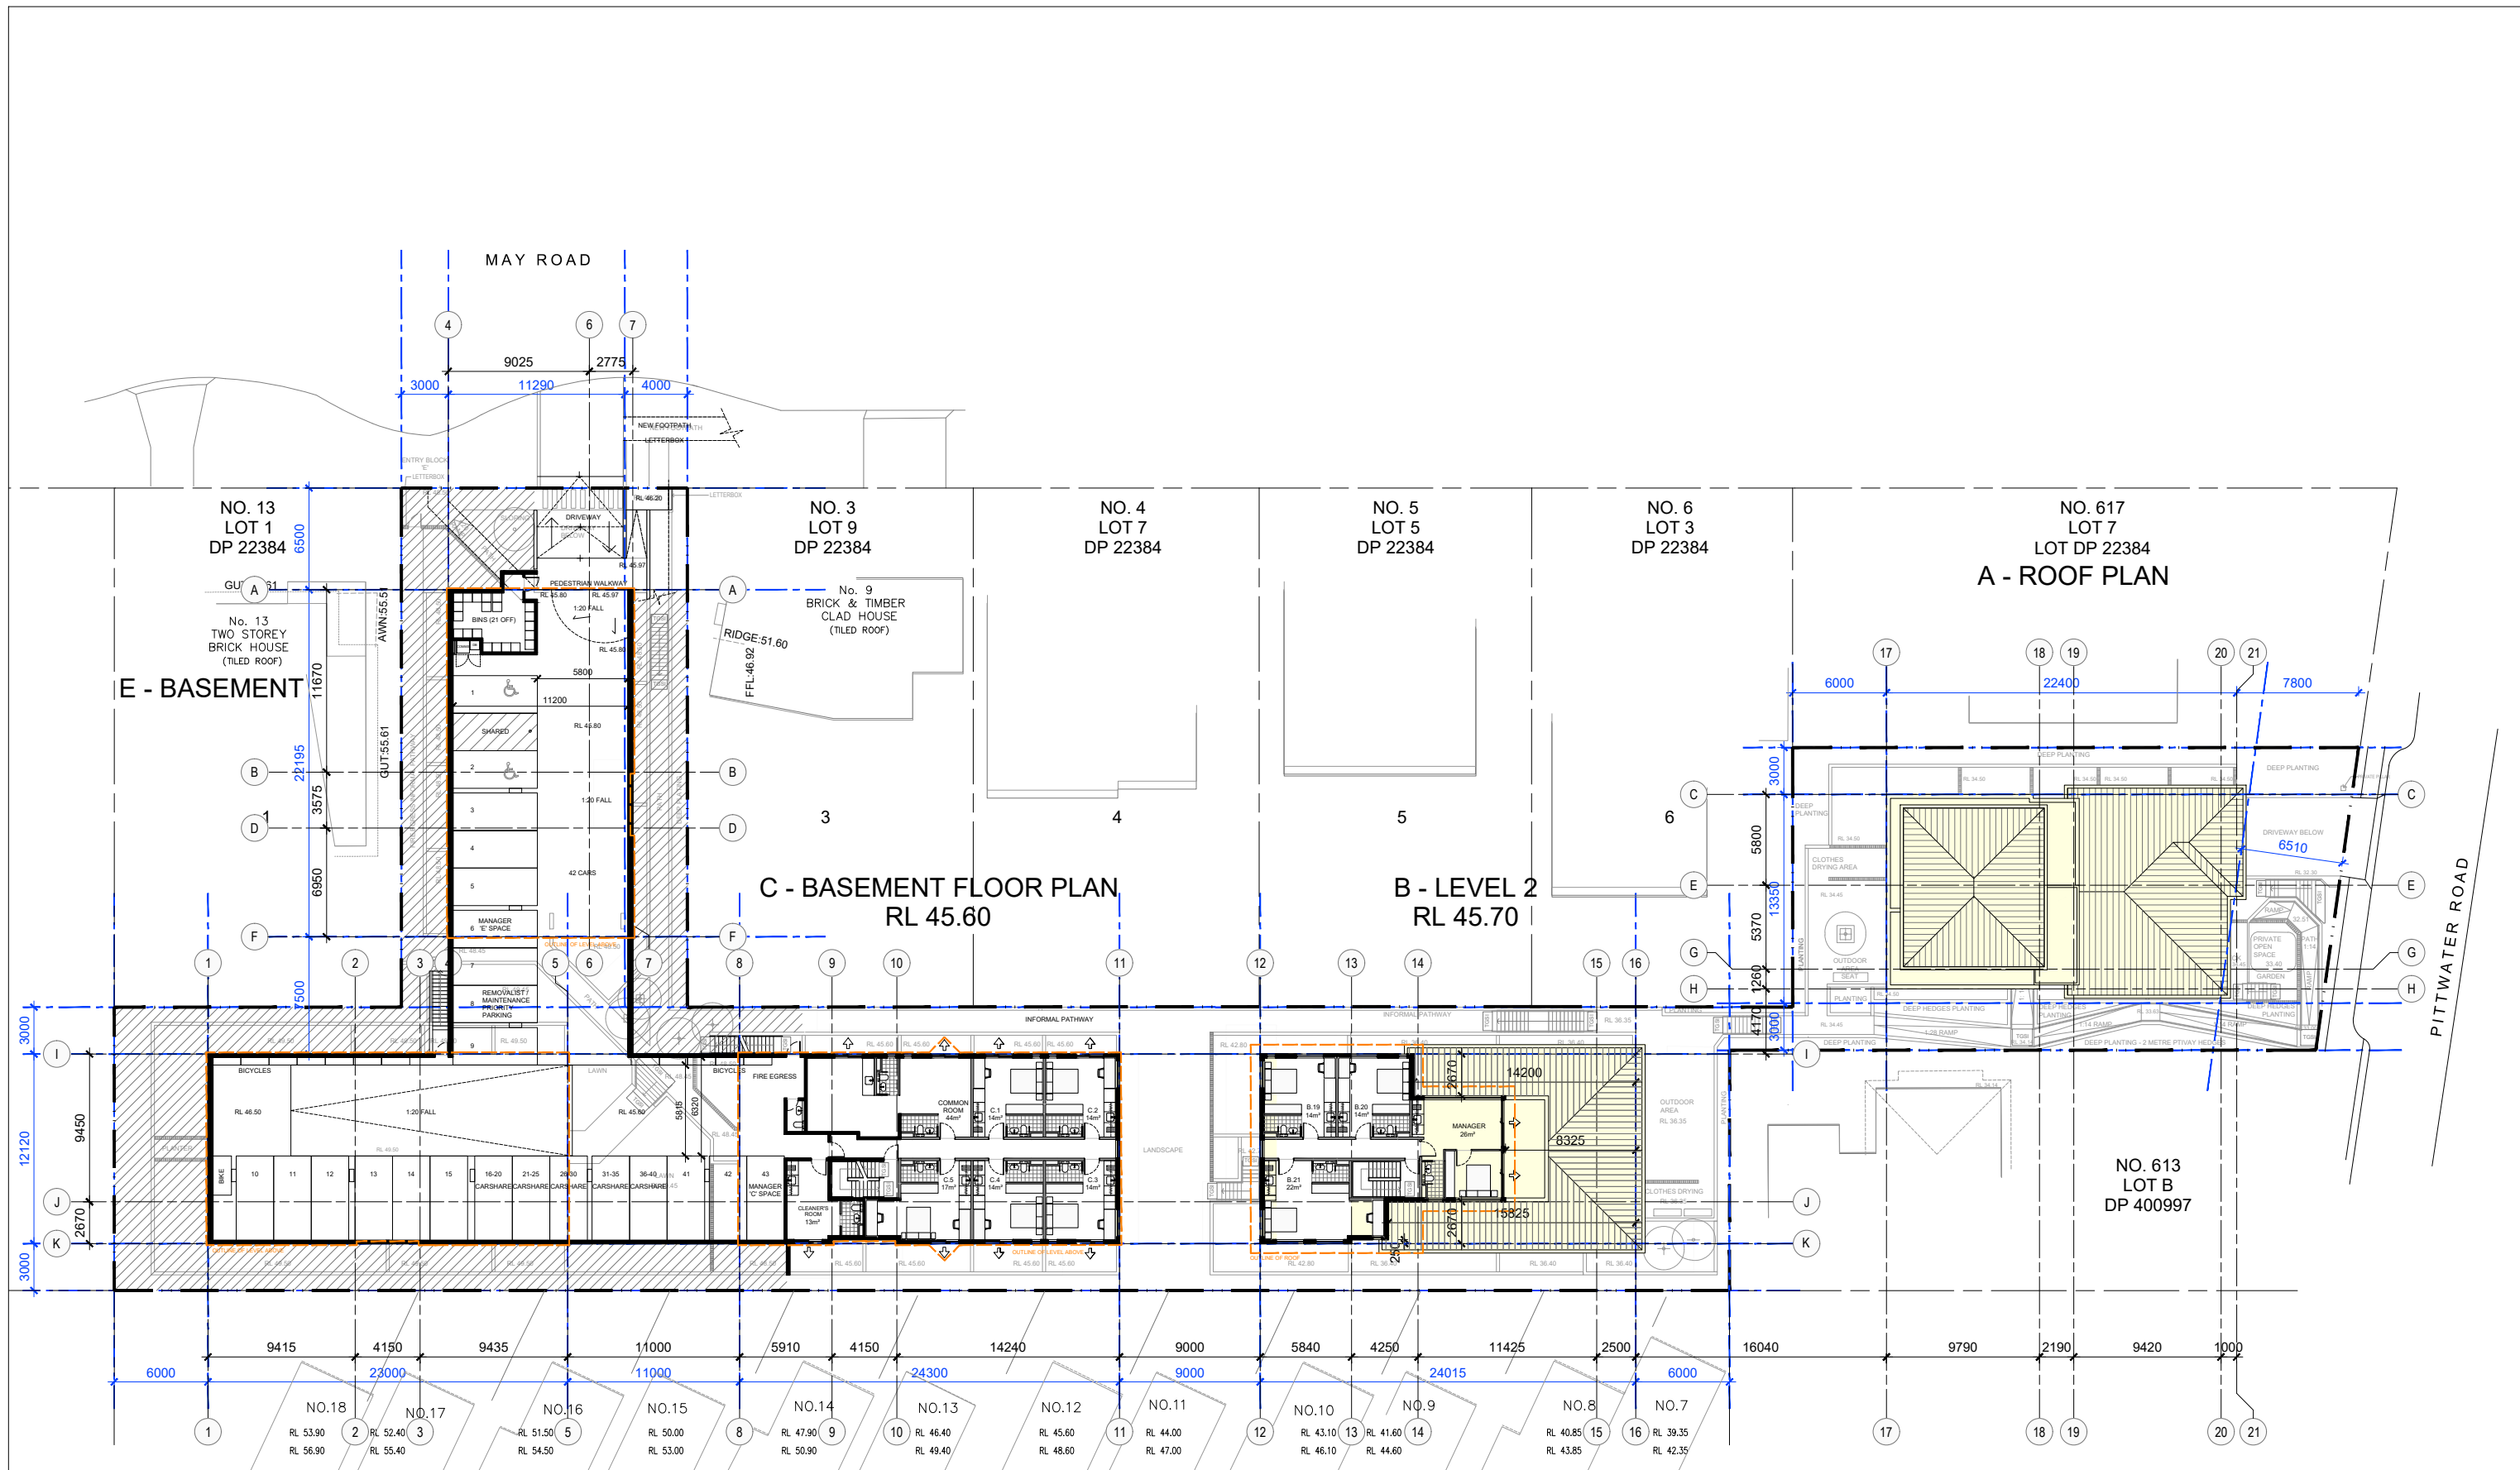

E - BASEMENT

C - BASEMENT FLOOR PLAN  
RL 45.60

B - LEVEL 2  
RL 45.70

A - ROOF PLAN

D - BASEMENT FLOOR PLAN  
RL 45.60

PITTWATER ROAD  
LOT 5  
SP89779

KEY:

NEW ADDITIONS

NO.	REVISION	BY	CHK	DATE	NO.	REVISION	BY	CHK	DATE	NO.	REVISION	BY	CHK	DATE
A	FOR INFORMATION	SS	MS	04/12/23										
B	FOR INFORMATION	SS	MS	08/12/23										
C	FOR INFORMATION	SS	MS	12/12/23										
D	FOR INFORMATION	SS	MS	13/12/23										
E	FOR INFORMATION	CL	MS	18/12/23										

STATUS  
FOR S4.55

CLIENT  
PROSTRUCT CONTRACTORS PTY LTD

PO BOX 2377  
Carlingford, NSW 2118

T: 1800 30 99 66  
E: info@prohs.com.au  
www.prohs.com.au

ARCHITECT  
MARCELLINO SAIN ARCHITECTS  
(M.A.R.S)

Level 8  
257 Clarence Street  
Sydney, NSW 2000  
T +61 412 071 316  
E msain@m-a-r-s.co

Nominated Architect: Marcellino Sain (No 9024)  
www.m-a-r-s.co

PROJECT  
615 - 613 PITTWATER RD & 11 MAY RD  
Dee Why, NSW 2099

DWG TITLE  
OVERALL PLAN - B LEVEL 2,  
C E BASEMENT

PROJ NO. 2301PS


DWG NO. **A104**

REVISION **E**

SCALE 1:400@A3 / 1:200@A1

PLOT SIZE A3

NOTES:  
DO NOT SCALE FROM DRAWINGS.  
VERIFY ALL DIMENSIONS ON SITE BEFORE COMMENCING WORK.  
ALL DRAWINGS ARE SUBJECT TO BUILDING APPROVAL.

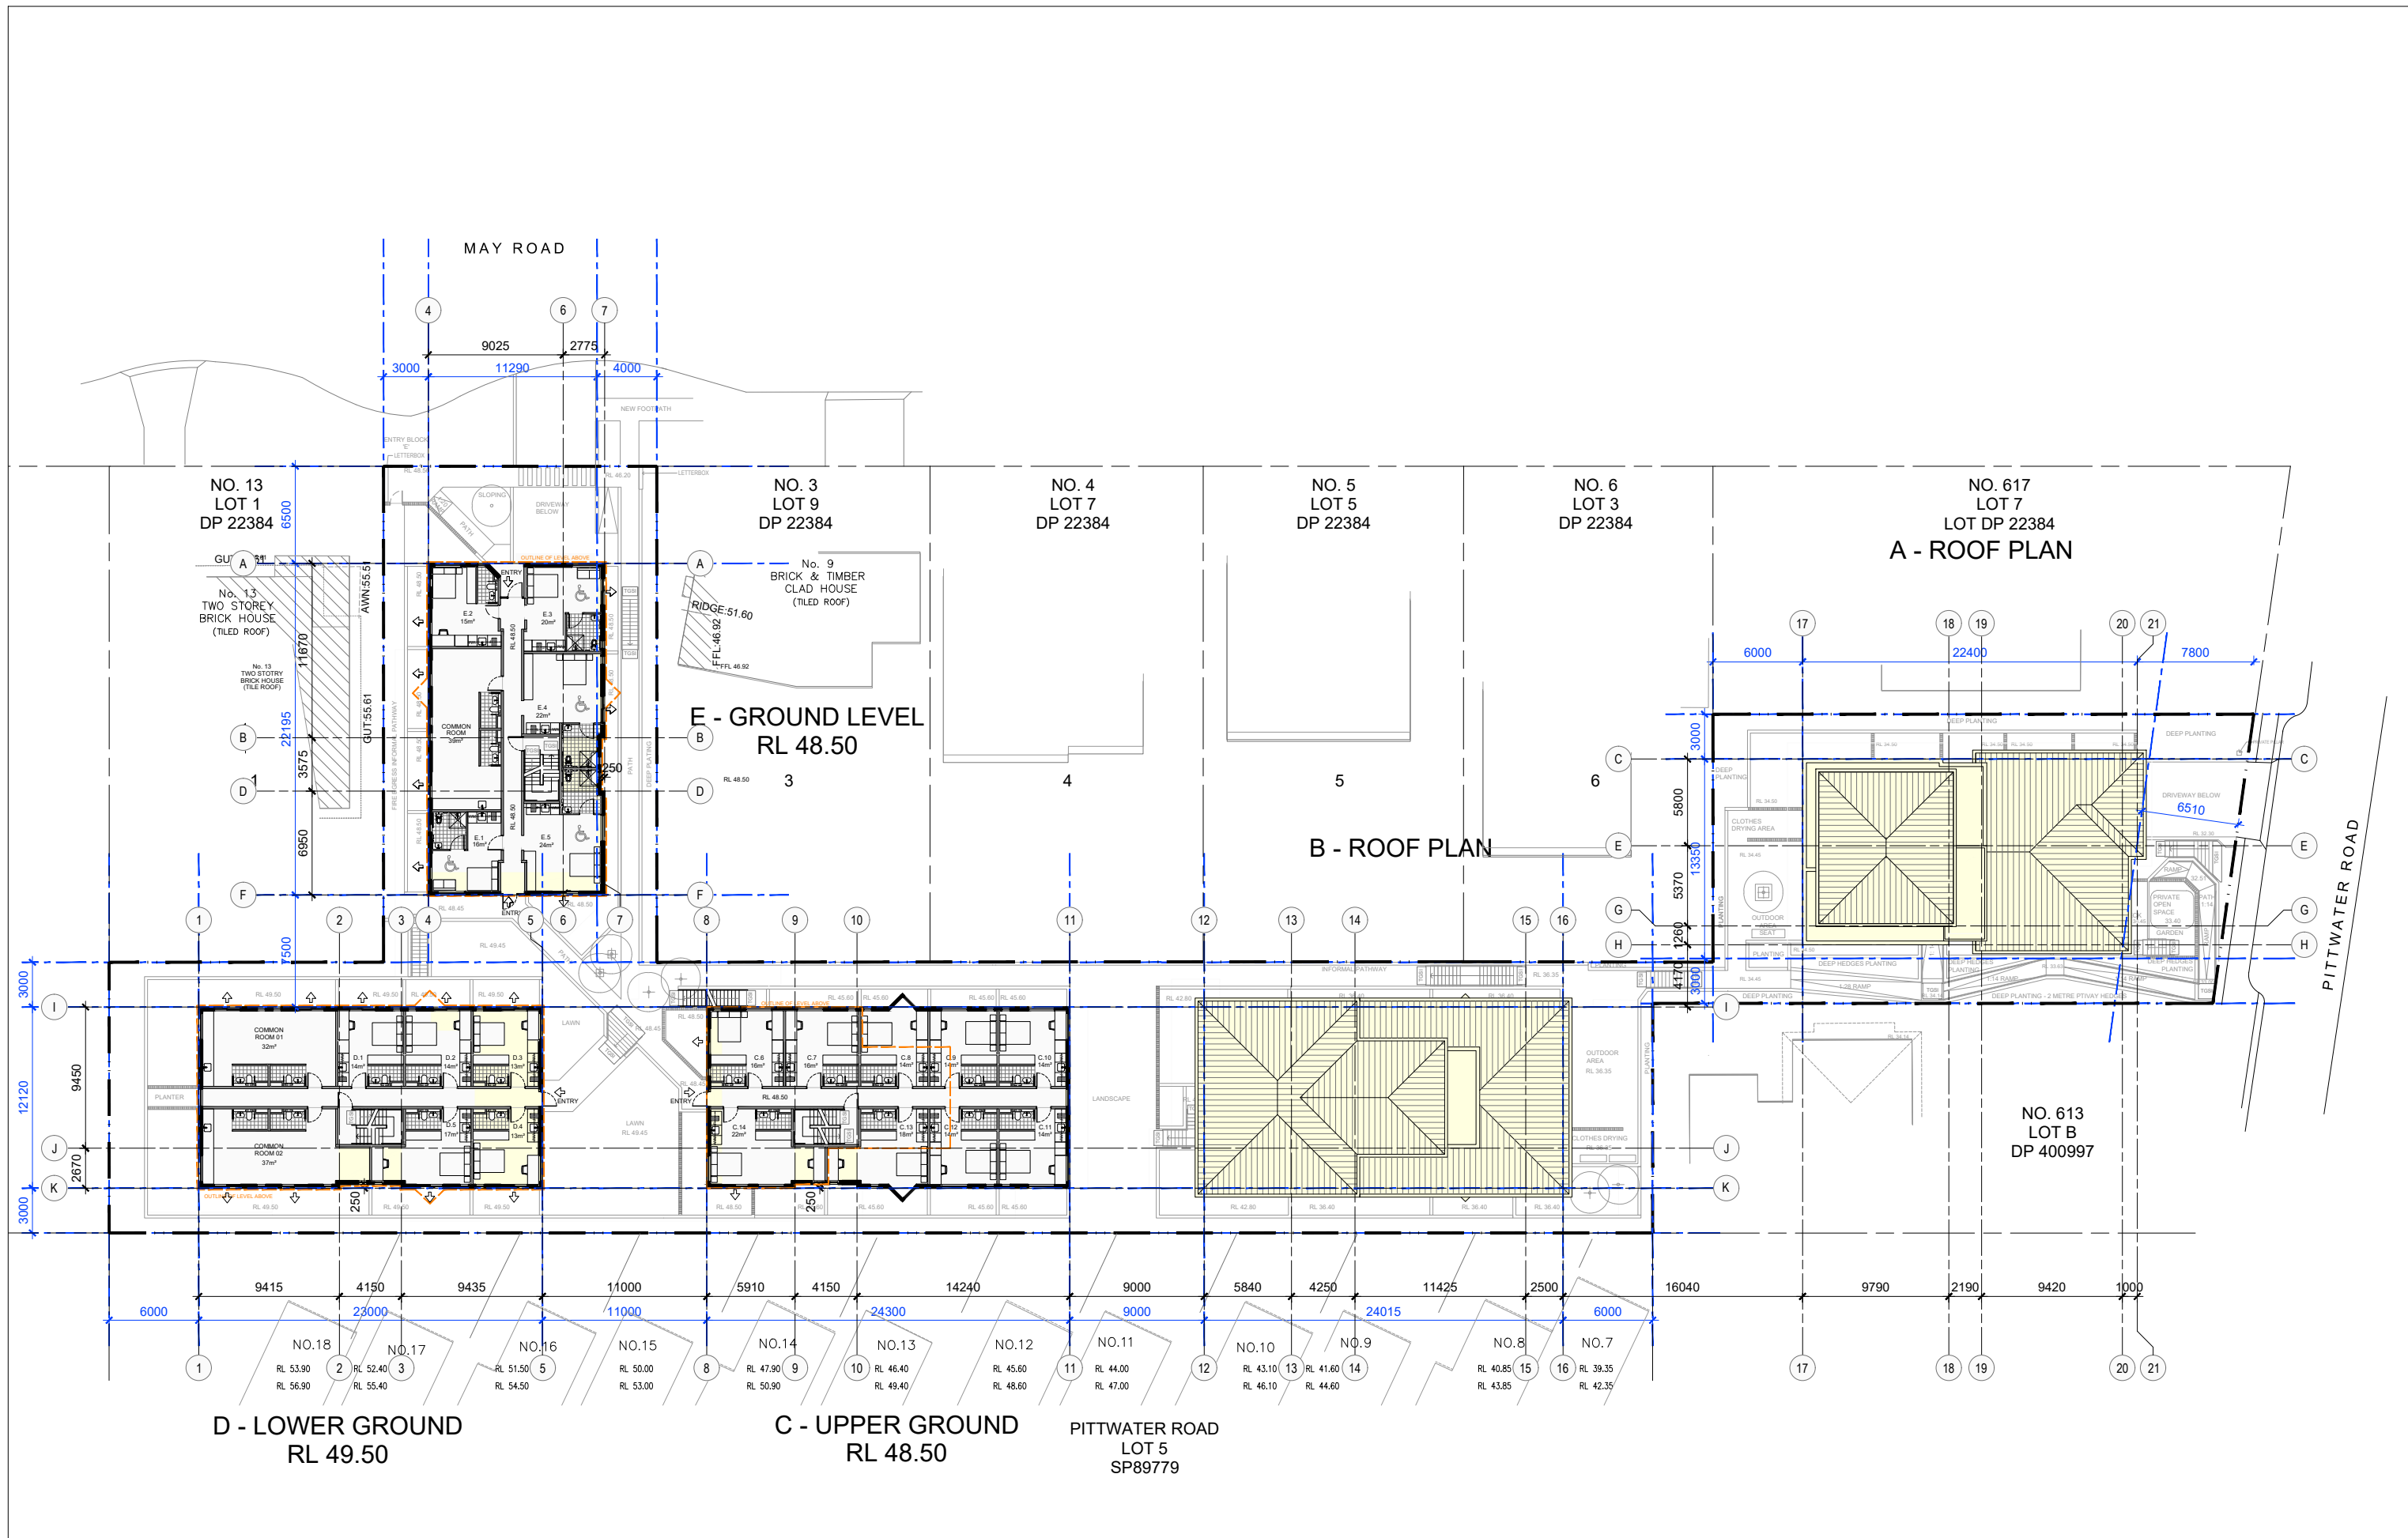

NO.	REVISION	BY	CHK	DATE	NO.	REVISION	BY	CHK	DATE	STATUS	CLIENT	ARCHITECT	PROJECT	PROJ. NO.	DWG. NO.	REVISION
A	FOR INFORMATION	SS	MS	04/12/23						FOR S4.55	PROSTRUCT CONTRACTORS PTY LTD	MARCELLINO SAIN ARCHITECTS (M.A.R.S)	615 - 613 PITTWATER RD & 11 MAY RD Dee Why, NSW 2099	2301PS	A105	E
B	FOR INFORMATION	SS	MS	08/12/23												
C	FOR INFORMATION	SS	MS	12/12/23												
D	FOR INFORMATION	SS	MS	13/12/23												
E	FOR INFORMATION	CL	MS	18/12/23												


  

PO BOX 2377 Carlingford, NSW 2118 T: 1800 30 99 66 E: info@prohs.com.au www.prohs.com.au		257 Clarence Street Sydney, NSW 2000 T +61 412 071 316 E: msain@m-a-s.co Nominated Architect: Marcellino Sain (No 9024) www.m-a-s.co	
--	--	---	--

DWG TITLE <b>OVERALL PLAN - C UPPER, D LOWER, E GROUND</b>	SCALE 1:400@A3 / 1:200@A1 PLOT SIZE A3 NOTES: DO NOT SCALE FROM DRAWINGS. VERIFY ALL DIMENSIONS ON SITE BEFORE COMMENCING WORK. ALL DRAWINGS ARE SUBJECT TO BUILDING APPROVAL.
---	---



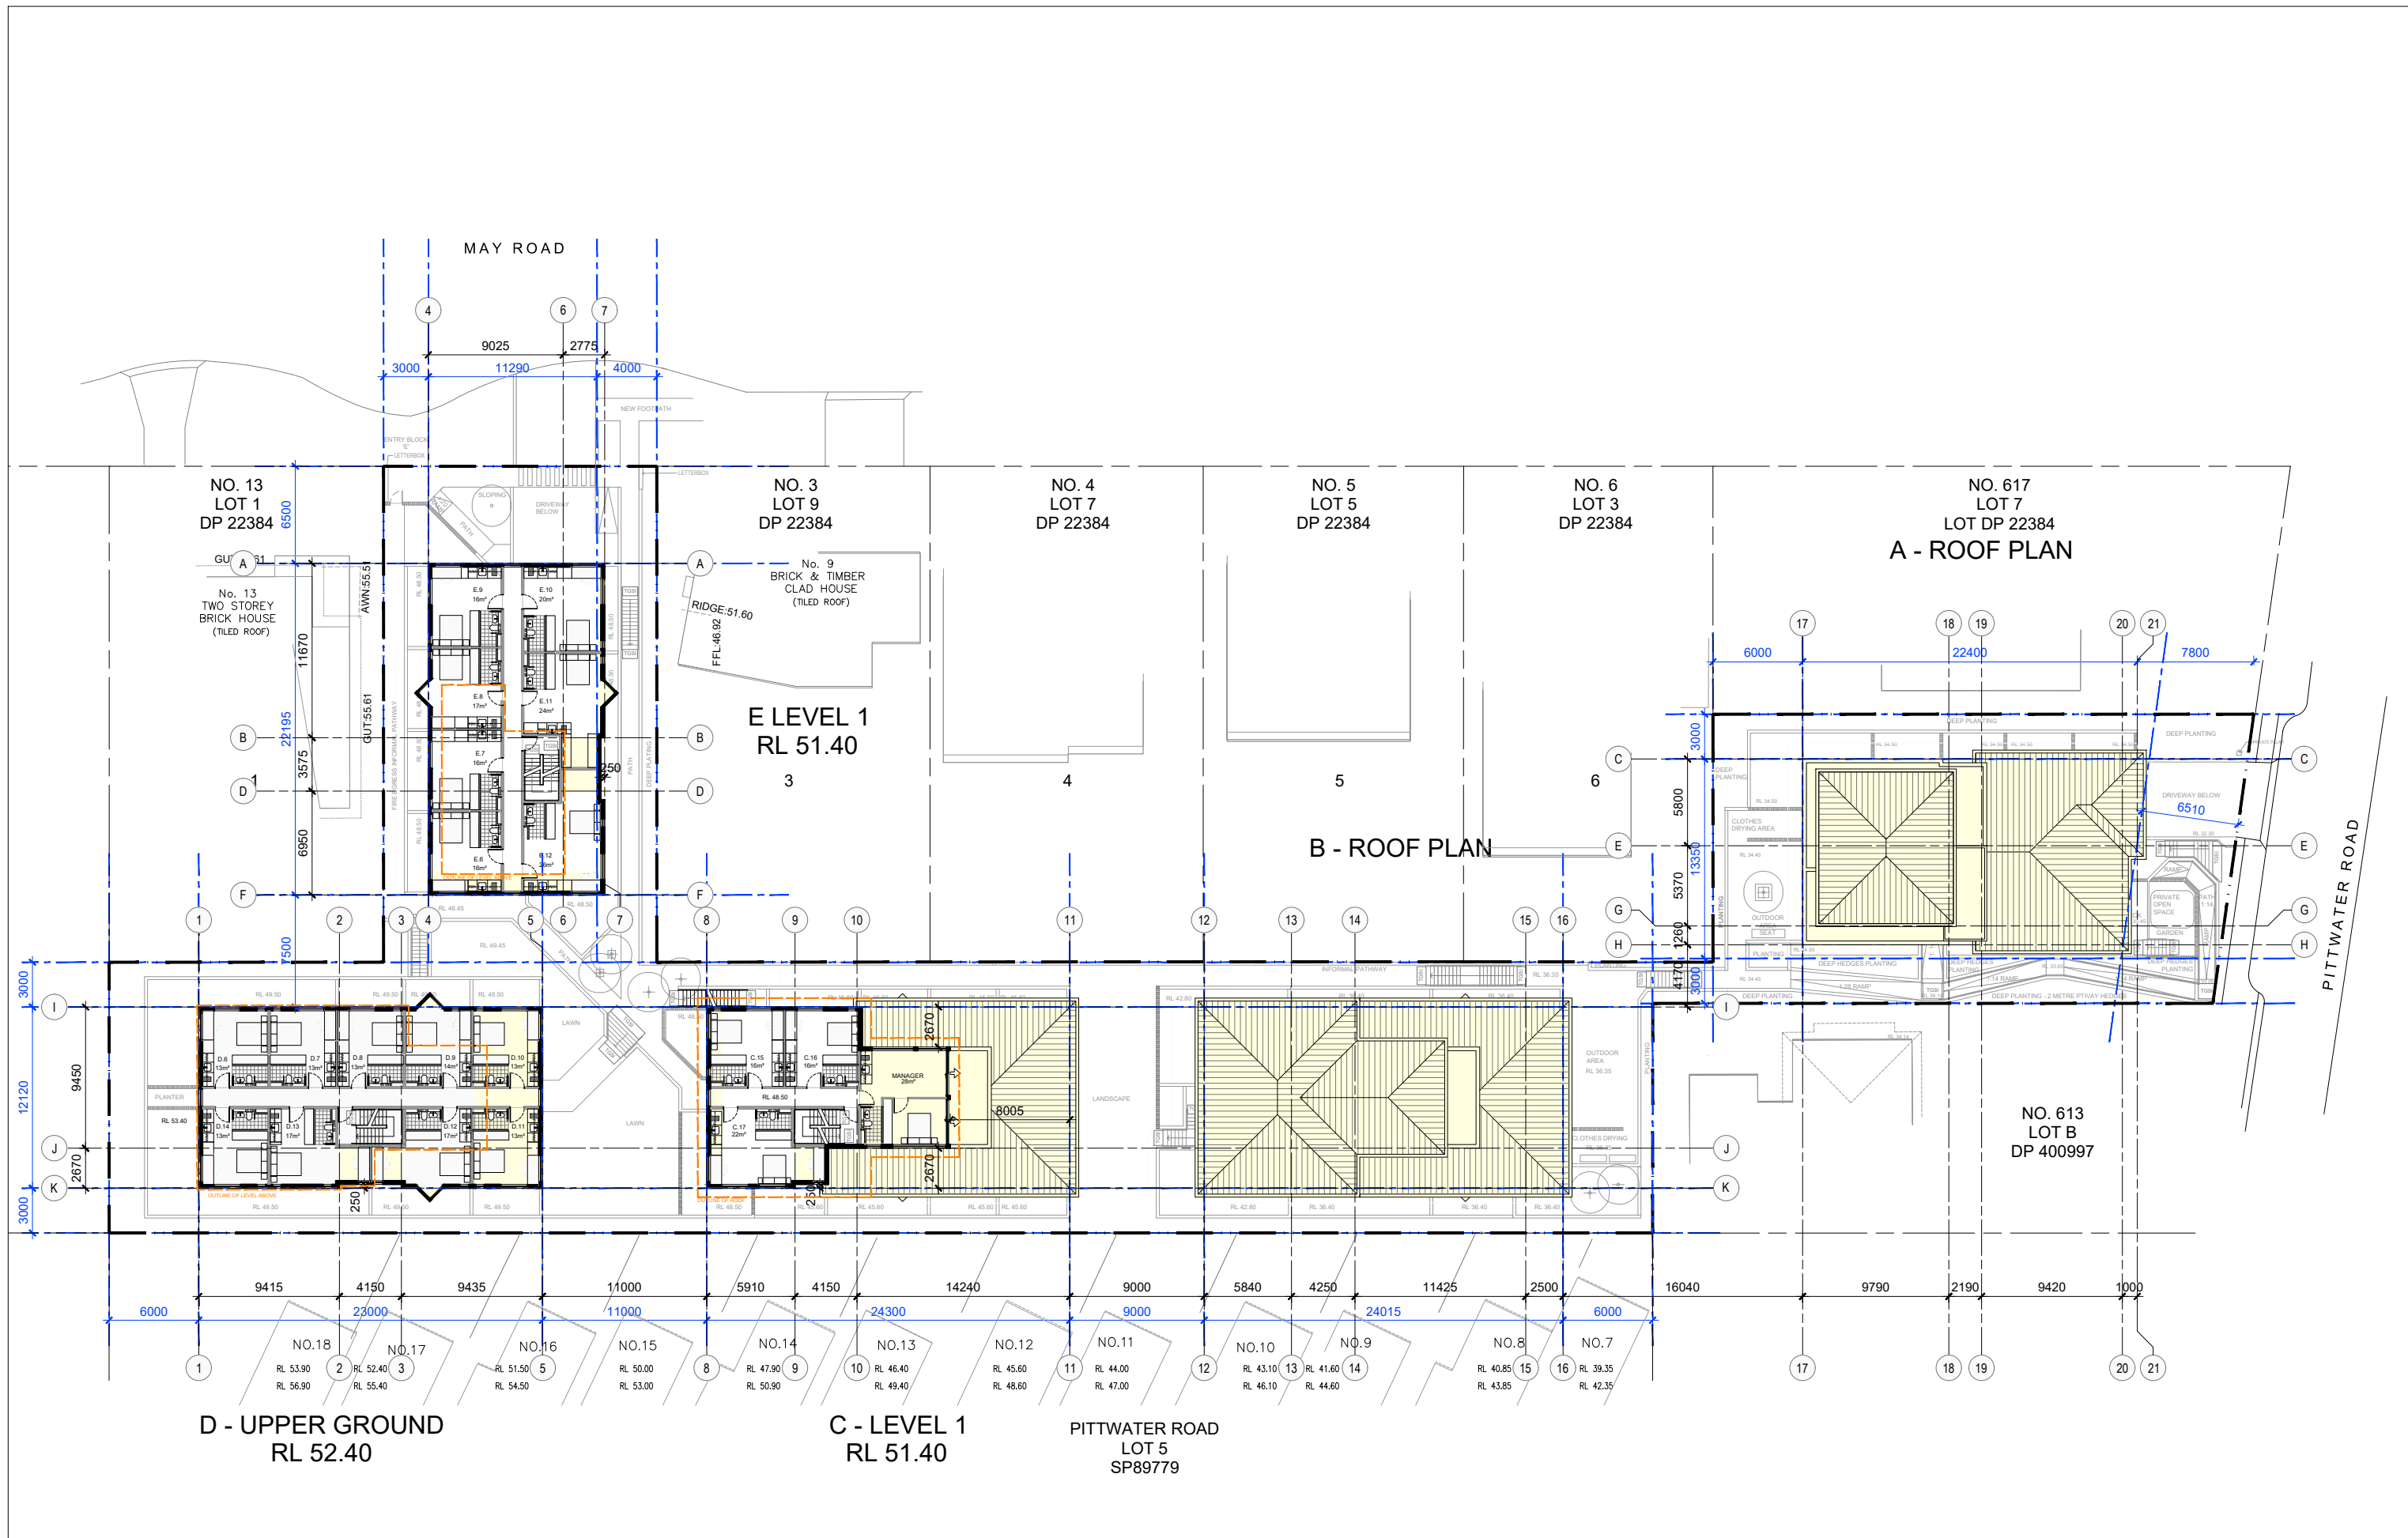

NO.	REVISION	BY	CHK	DATE	NO.	REVISION	BY	CHK	DATE	NO.	REVISION	BY	CHK	DATE
A	FOR INFORMATION	SS	MS	04/12/23										
B	FOR INFORMATION	SS	MS	08/12/23										
C	FOR INFORMATION	SS	MS	12/12/23										
D	FOR INFORMATION	SS	MS	13/12/23										
E	FOR INFORMATION	CL	MS	18/12/23										

STATUS  
FOR S4.55

CLIENT  
PROSTRUCT CONTRACTORS PTY LTD

PO BOX 2377  
Carlingford, NSW 2118

T: 1800 30 99 66  
E: info@prohs.com.au  
www.prohs.com.au

ARCHITECT  
MARCELLINO SAIN ARCHITECTS  
(M.A.R.S)

Level 8  
257 Clarence Street  
Sydney, NSW 2000  
T +61 412 071 316  
E msain@m-a-r-s.co

Nominated Architect: Marcellino Sain (No 9024)  
www.m-a-r-s.co

PROJECT  
615 - 613 PITTWATER RD & 11 MAY RD  
Dee Why, NSW 2099

DWG TITLE  
OVERALL PLAN - C LEVEL 1, D UPPER,  
E LEVEL 1

PROJ NO. 2301PS


DWG NO. **A106**

REVISION **E**

SCALE 1:400@A3 / 1:200@A1

PLOT SIZE A3

NOTES:  
DO NOT SCALE FROM DRAWINGS.  
VERIFY ALL DIMENSIONS ON SITE BEFORE COMMENCING WORK.  
ALL DRAWINGS ARE SUBJECT TO BUILDING APPROVAL.

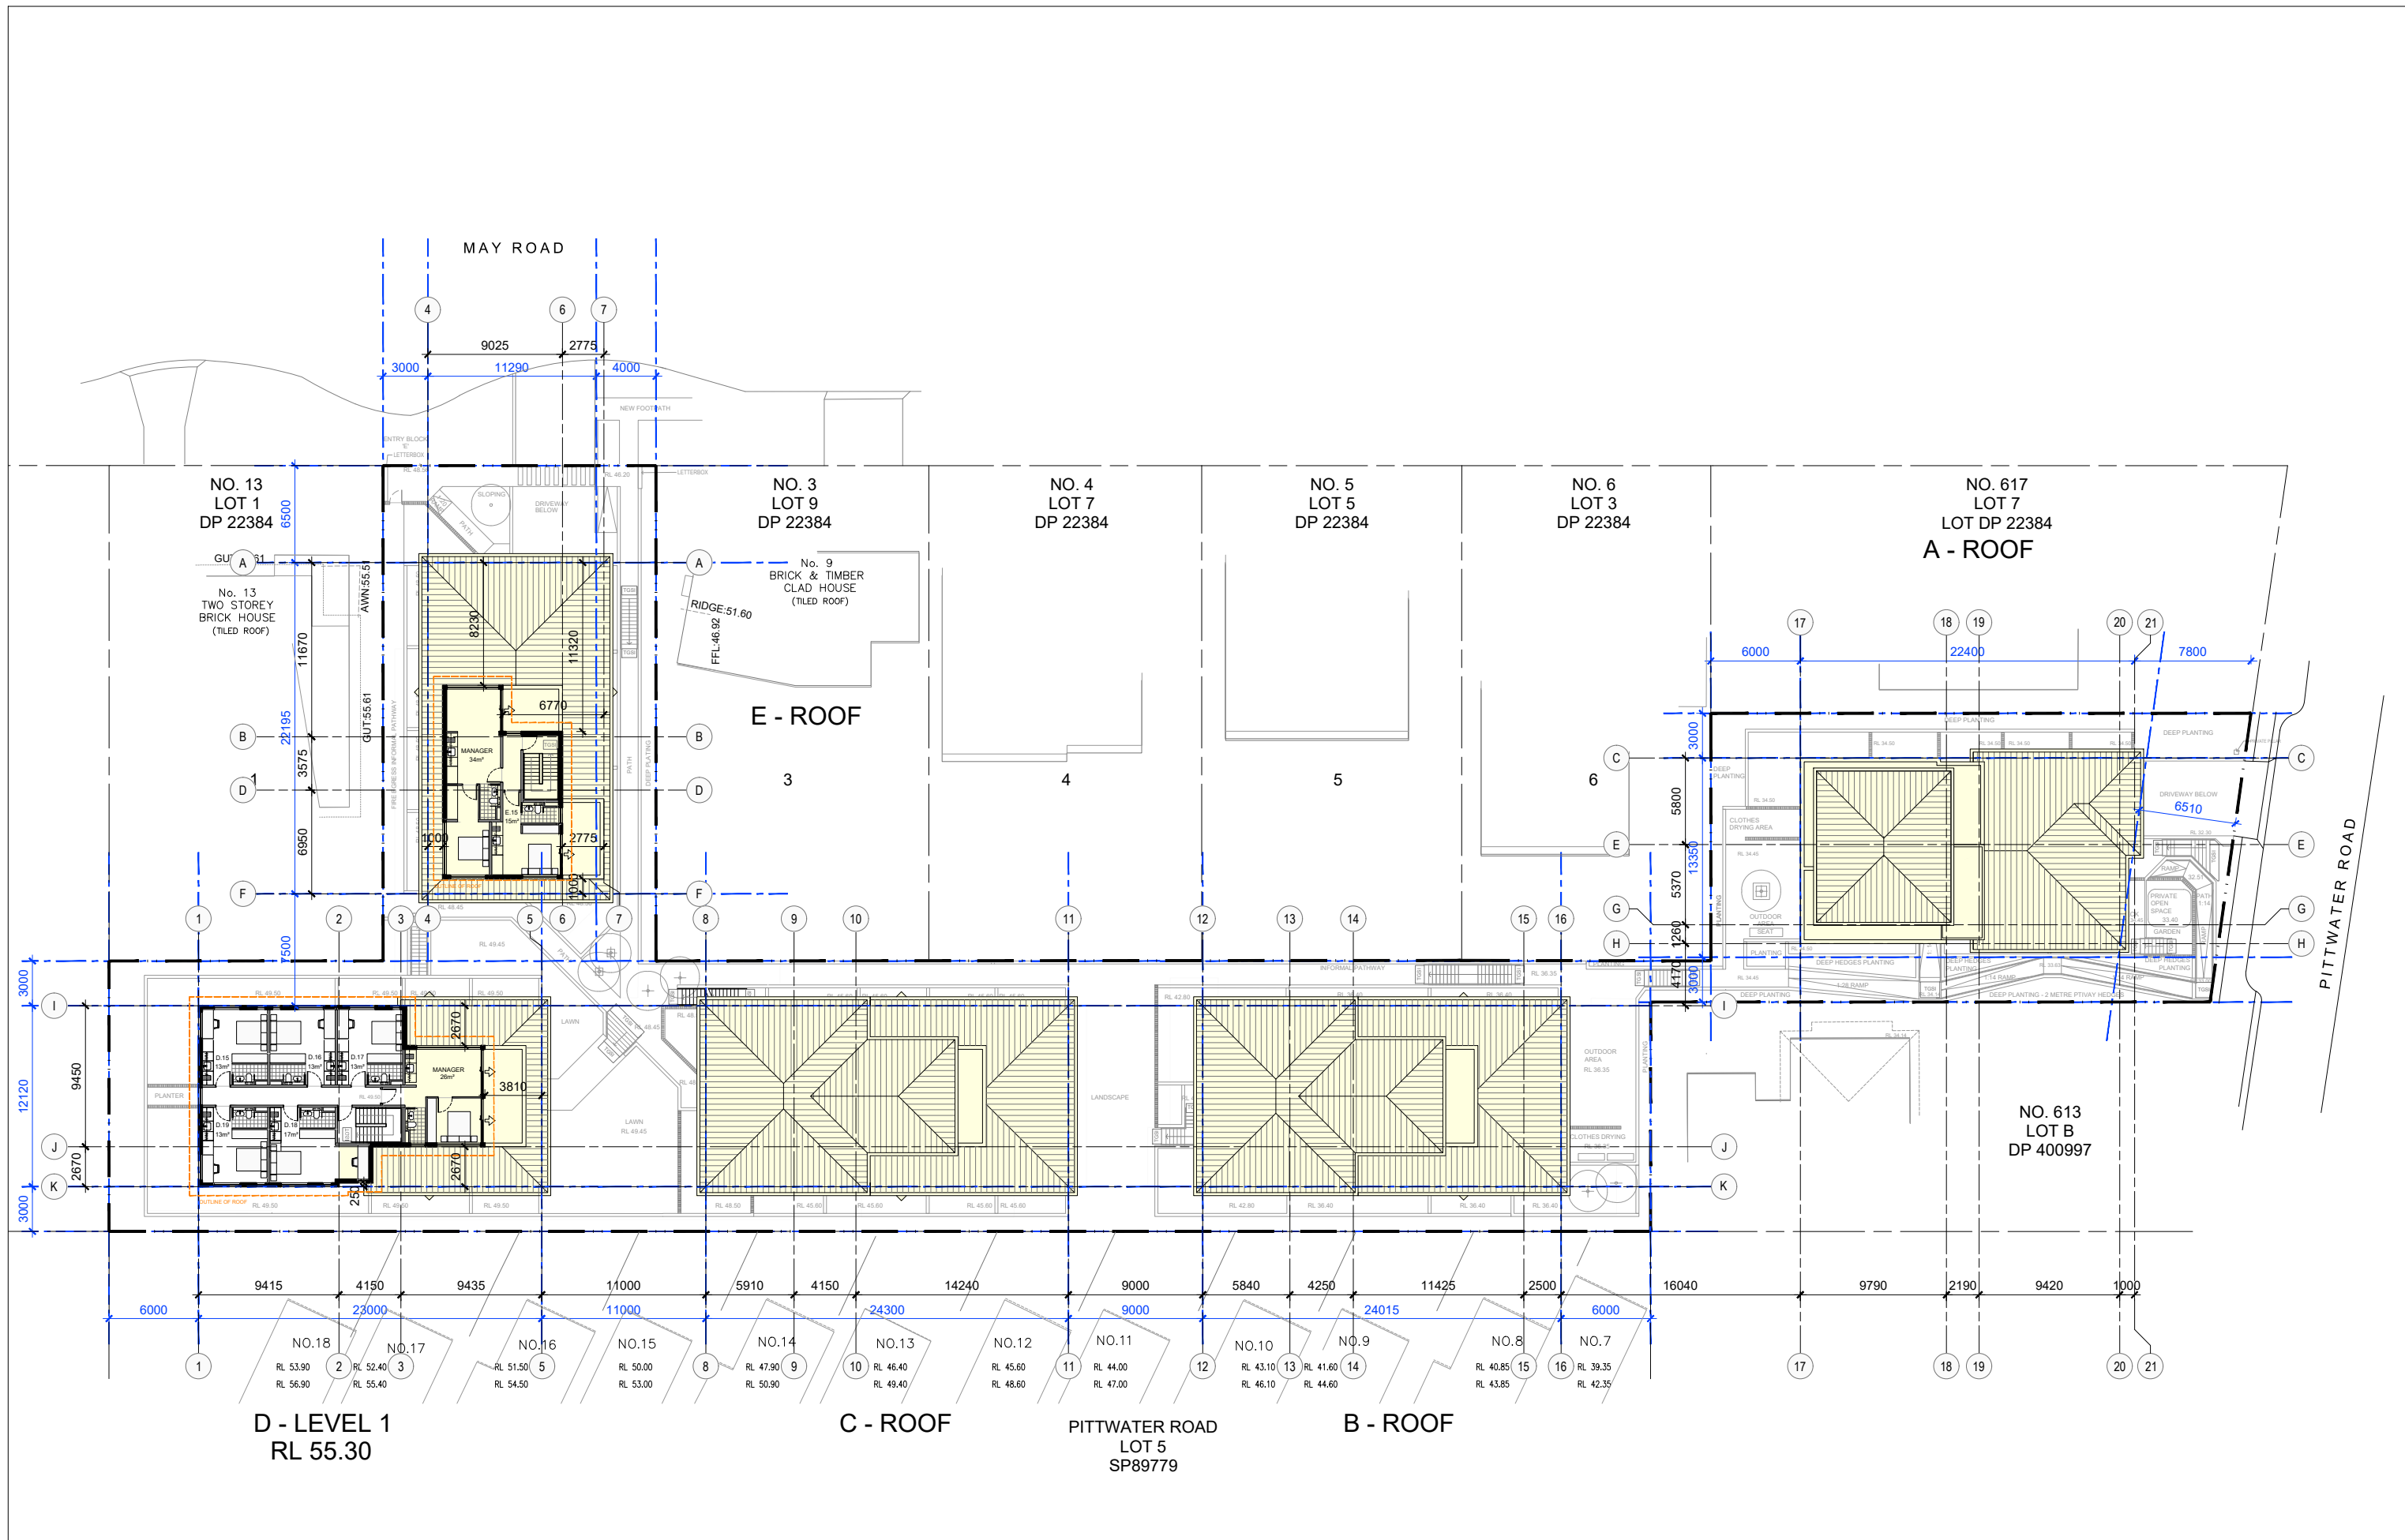

NO.	REVISION	BY	CHK	DATE	NO.	REVISION	BY	CHK	DATE	NO.	REVISION	BY	CHK	DATE
A	FOR INFORMATION	SS	MS	04/12/23										
B	FOR INFORMATION	SS	MS	08/12/23										
C	FOR INFORMATION	SS	MS	12/12/23										
D	FOR INFORMATION	SS	MS	13/12/23										
E	FOR INFORMATION	CL	MS	18/12/23										

STATUS  
FOR S4.55

CLIENT  
PROSTRUCT CONTRACTORS PTY LTD

PO BOX 2377  
Carlingford, NSW 2118

T: 1800 30 99 66  
E: info@prohs.com.au  
www.prohs.com.au

ARCHITECT  
MARCELLINO SAIN ARCHITECTS  
(M.A.R.S)

Level 8  
257 Clarence Street  
Sydney, NSW 2000  
T +61 412 071 316  
E msain@m-a-s.co

Nominated Architect: Marcellino Sain (No 9024)  
www.m-a-s.co

PROJECT  
615 - 613 PITTWATER RD & 11 MAY RD  
Dee Why, NSW 2099

DWG TITLE  
OVERALL PLAN - D LEVEL 1, E LEVEL 2

PROJ NO. 2301PS


DWG NO. **A107**

REVISION **E**

SCALE 1:400@A3 / 1:200@A1

PLOT SIZE A3

NOTES:  
DO NOT SCALE FROM DRAWINGS.  
VERIFY ALL DIMENSIONS ON SITE BEFORE COMMENCING WORK.  
ALL DRAWINGS ARE SUBJECT TO BUILDING APPROVAL.

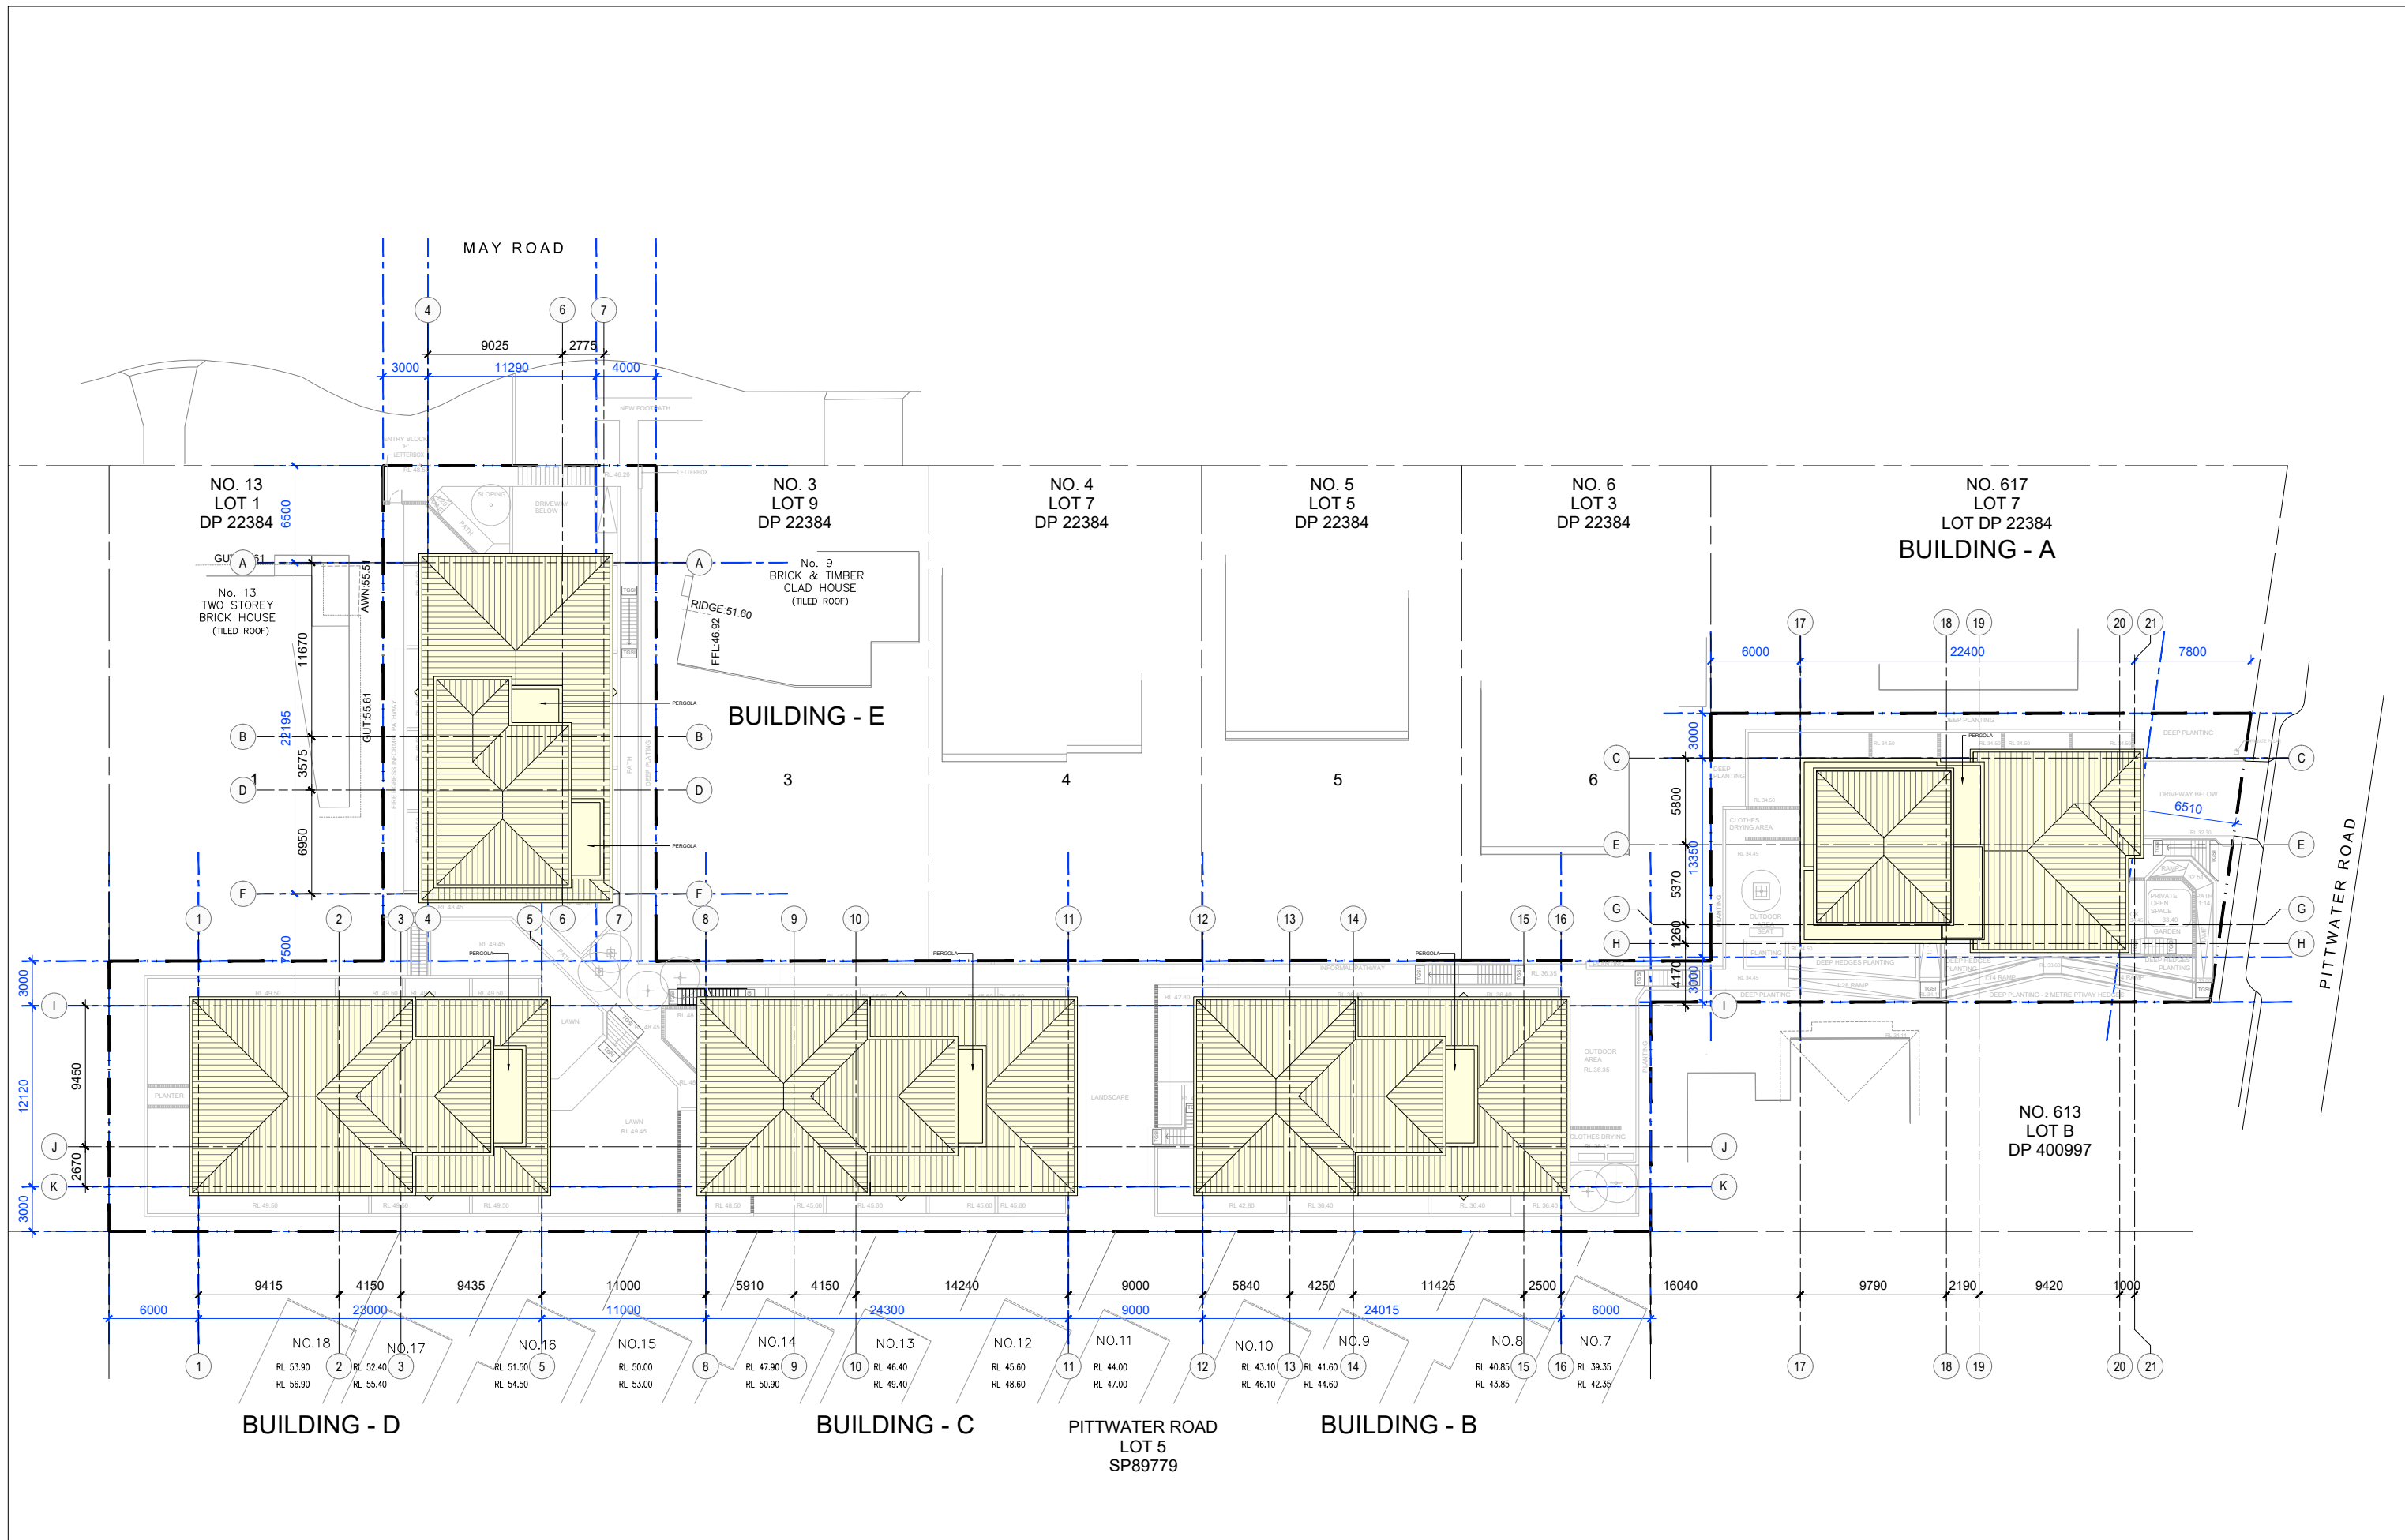

NO.	REVISION	BY	CHK	DATE	NO.	REVISION	BY	CHK	DATE	STATUS	CLIENT	ARCHITECT	PROJECT	PROJ. NO.	DWG. NO.	REVISION
A	FOR INFORMATION	SS	MS	04/12/23						FOR S4.55	PROSTRUCT CONTRACTORS PTY LTD	MARCELLINO SAIN ARCHITECTS (M.A.R.S)	615 - 613 PITTWATER RD & 11 MAY RD Dee Why, NSW 2099	2301PS	A108	E
B	FOR INFORMATION	SS	MS	08/12/23							PO BOX 2377 Carlingford, NSW 2118	Level 8 257 Clarence Street Sydney, NSW 2000 T +61 412 071 316 E msain@m-a-r-s.co				
C	FOR INFORMATION	SS	MS	12/12/23							T: 1800 30 99 66 E: info@prohs.com.au	Nominated Architect: Marcellino Sain (No 9024) www.m-a-r-s.co				
D	FOR INFORMATION	SS	MS	13/12/23												
E	FOR INFORMATION	CL	MS	18/12/23												



NOTES:  
DO NOT SCALE FROM DRAWINGS.  
VERIFY ALL DIMENSIONS ON SITE BEFORE COMMENCING WORK.  
ALL DRAWINGS ARE SUBJECT TO BUILDING APPROVAL.




1 NORTH ELEVATION  
SCALE 1:400@A3



2 SOUTH ELEVATION  
SCALE 1:400@A3

KEY:	
	NEW ADDITIONS

KEY PLAN

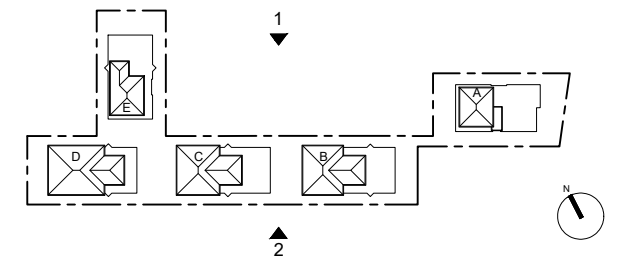

NO.	REVISION	BY	CHK	DATE	NO.	REVISION	BY	CHK	DATE	NO.	REVISION	BY	CHK	DATE
A	FOR INFORMATION	SS	MS	04/12/23										
B	FOR INFORMATION	SS	MS	08/12/23										
C	FOR INFORMATION	SS	MS	12/12/23										
D	FOR INFORMATION	SS	MS	13/12/23										
E	FOR INFORMATION	CL	MS	18/12/23										

STATUS
FOR S4.55



CLIENT  
PROSTRUCT CONTRACTORS PTY LTD  
PO BOX 2377  
Carlingford, NSW 2118  
T: 1800 30 99 66  
E: info@prohs.com.au  
www.prohs.com.au



ARCHITECT  
MARCELLINO SAIN ARCHITECTS  
(M.A.R.S)  
Level 8  
257 Clarence Street  
Sydney, NSW 2000  
T +61 412 071 316  
E: msain@m-a-r-s.co  
Nominated Architect: Marcellino Sain (No 9024)  
www.m-a-r-s.co




PROJECT  
615 - 613 PITTWATER RD & 11 MAY RD  
Dee Why, NSW 2099  
DWG TITLE  
OVERALL ELEVATIONS - SOUTH & NORTH

PROJ. NO.	REVISION
2301PS	E
<b>A200</b>	
SCALE 1:400@A3 / 1:200@A1	PLOT SIZE A3
NOTES: DO NOT SCALE FROM DRAWINGS. VERIFY ALL DIMENSIONS ON SITE BEFORE COMMENCING WORK. ALL DRAWINGS ARE SUBJECT TO BUILDING APPROVAL.	







1 NORTH ELEVATION  
SCALE 1:200@A3

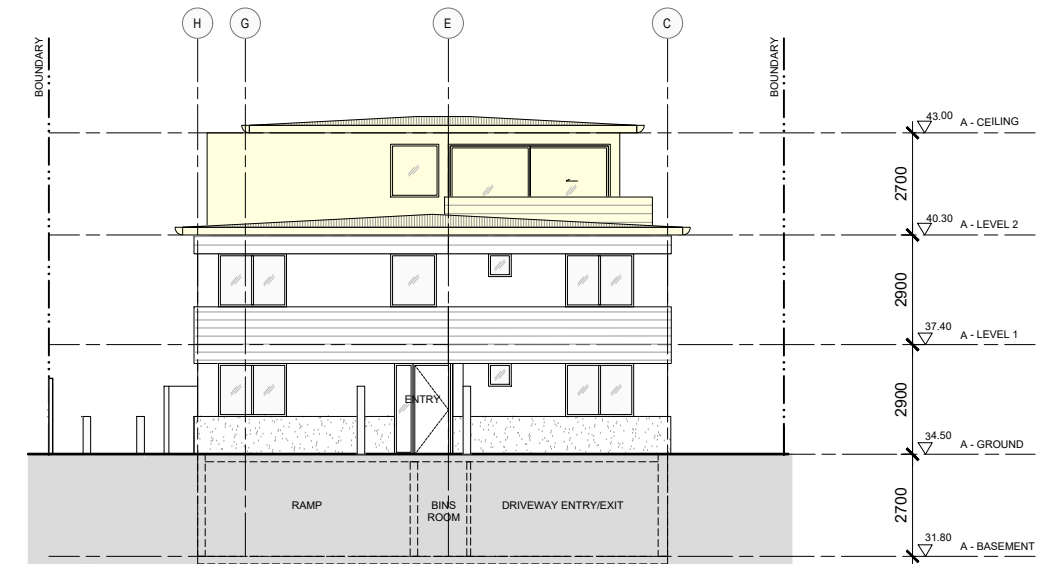

2 EAST ELEVATION  
SCALE 1:200@A3

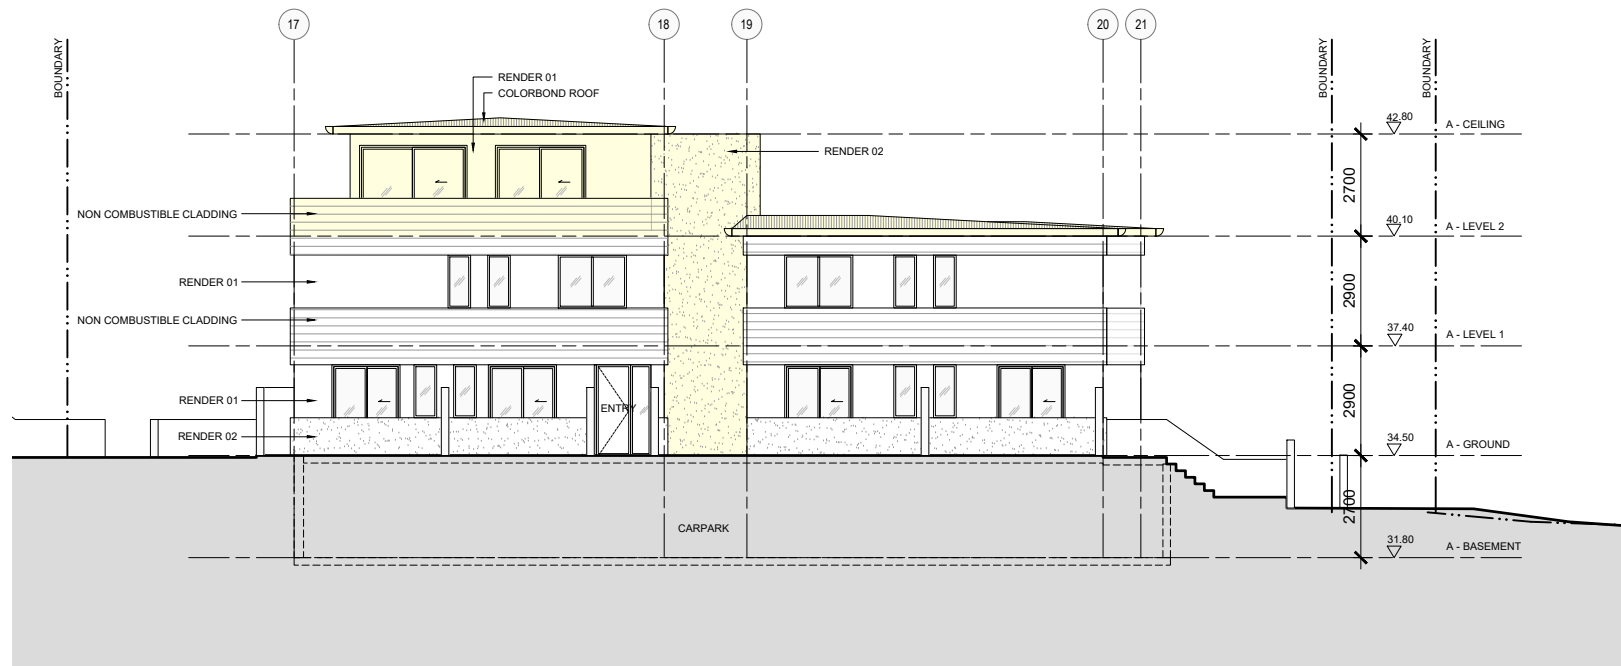


3 SOUTH ELEVATION  
SCALE 1:200@A3

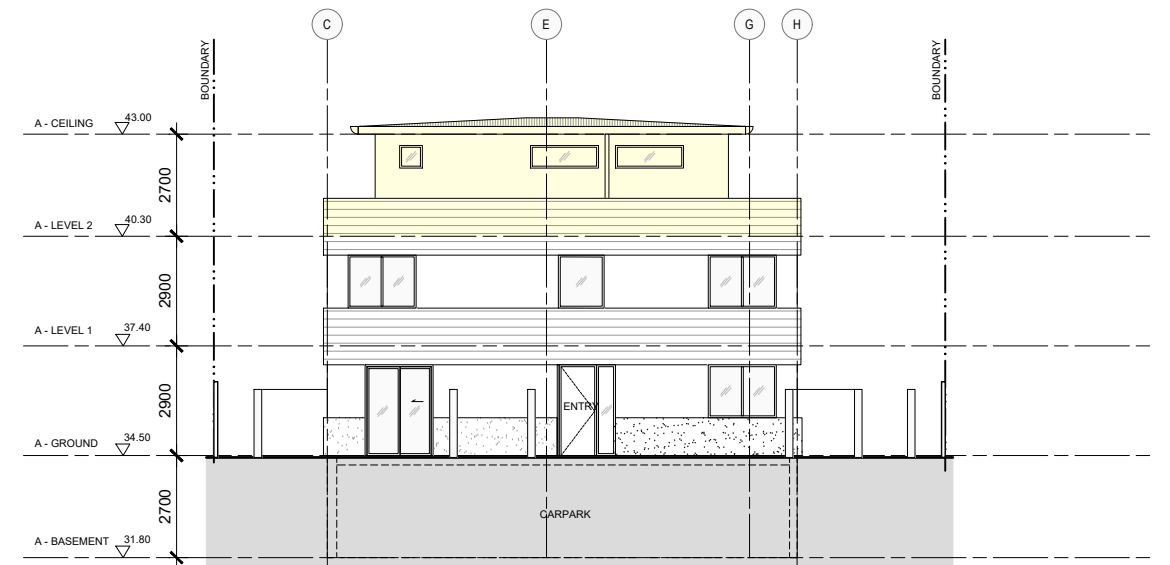

4 WEST ELEVATION  
SCALE 1:200@A3

KEY PLAN

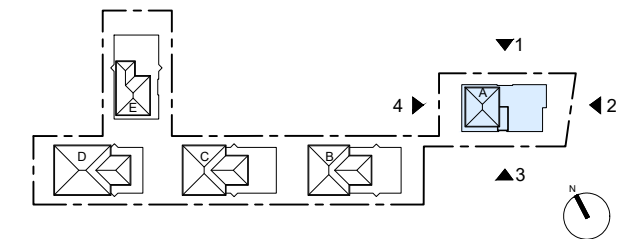

KEY:	
<span style="background-color: yellow; border: 1px solid black; display: inline-block; width: 15px; height: 10px;"></span>	NEW ADDITIONS

NO.	REVISION	BY	CHK	DATE	NO.	REVISION	BY	CHK	DATE	NO.	REVISION	BY	CHK	DATE
A	FOR INFORMATION	SS	MS	04/12/23										
B	FOR INFORMATION	SS	MS	08/12/23										
C	FOR INFORMATION	SS	MS	12/12/23										
D	FOR INFORMATION	SS	MS	13/12/23										
E	FOR INFORMATION	CL	MS	18/12/23										

FOR S4.55



CLIENT  
**PROSTRUCT CONTRACTORS PTY LTD**  
PO BOX 2377  
Carlingford, NSW 2118  
T: 1800 30 99 66  
E: info@prohs.com.au  
www.prohs.com.au



ARCHITECT  
**MARCELLINO SAIN ARCHITECTS (M.A.R.S)**  
Level 8  
257 Clarence Street  
Sydney, NSW 2000  
T +61 412 071 316  
E msain@m-a-r-s.co  
Nominated Architect: Marcellino Sain (No 9024)  
www.m-a-r-s.co




PROJECT  
615 - 613 PITTWATER RD & 11 MAY RD  
Dee Why, NSW 2099  
DWG TITLE  
**BUILDING A - ELEVATIONS**


PROJ NO. 2301PS  
DWG NO. **A201**  
SCALE 1:200@A3 / 1:100@A1  
PLOT SIZE A3  
REVISION **E**  
NOTES:  
DO NOT SCALE FROM DRAWINGS.  
VERIFY ALL DIMENSIONS ON SITE BEFORE COMMENCING WORK.  
ALL DRAWINGS ARE SUBJECT TO BUILDING APPROVAL.




1 NORTH ELEVATION  
SCALE 1:200@A3

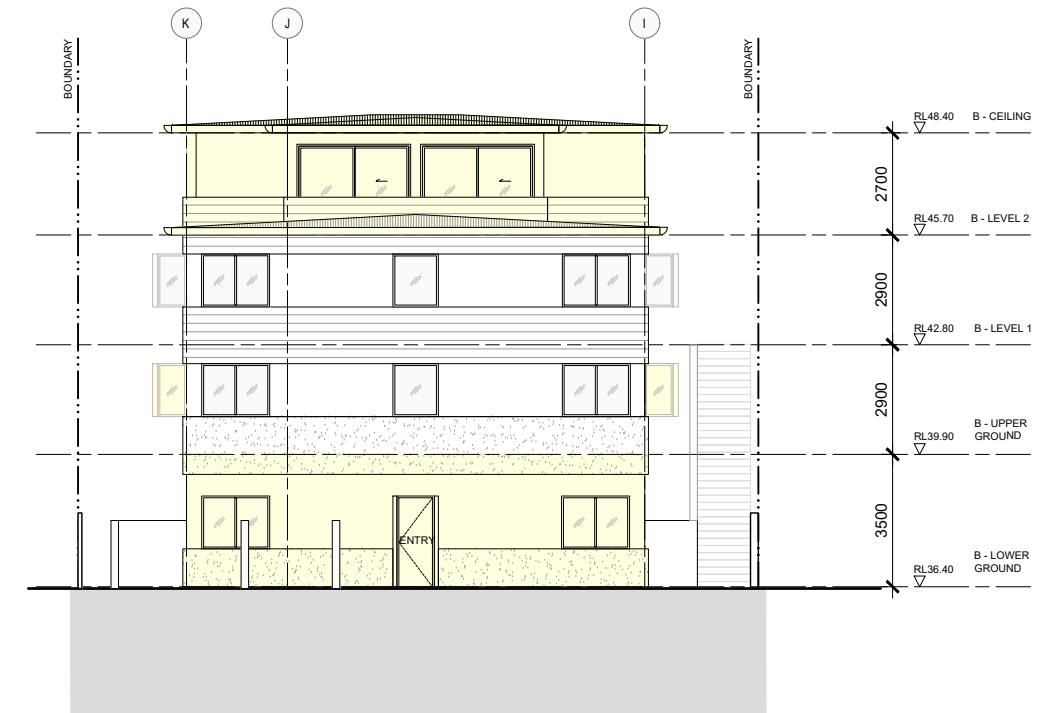

2 EAST ELEVATION  
SCALE 1:200@A3

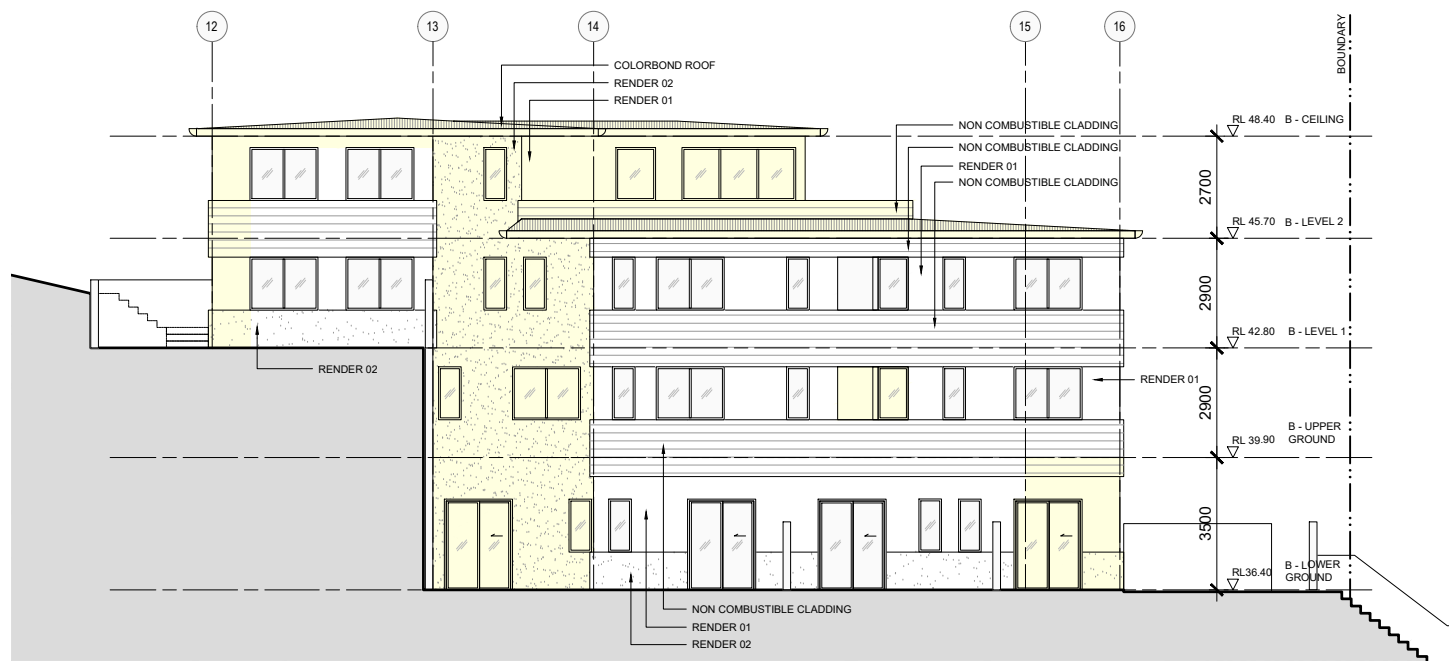


3 SOUTH ELEVATION  
SCALE 1:200@A3

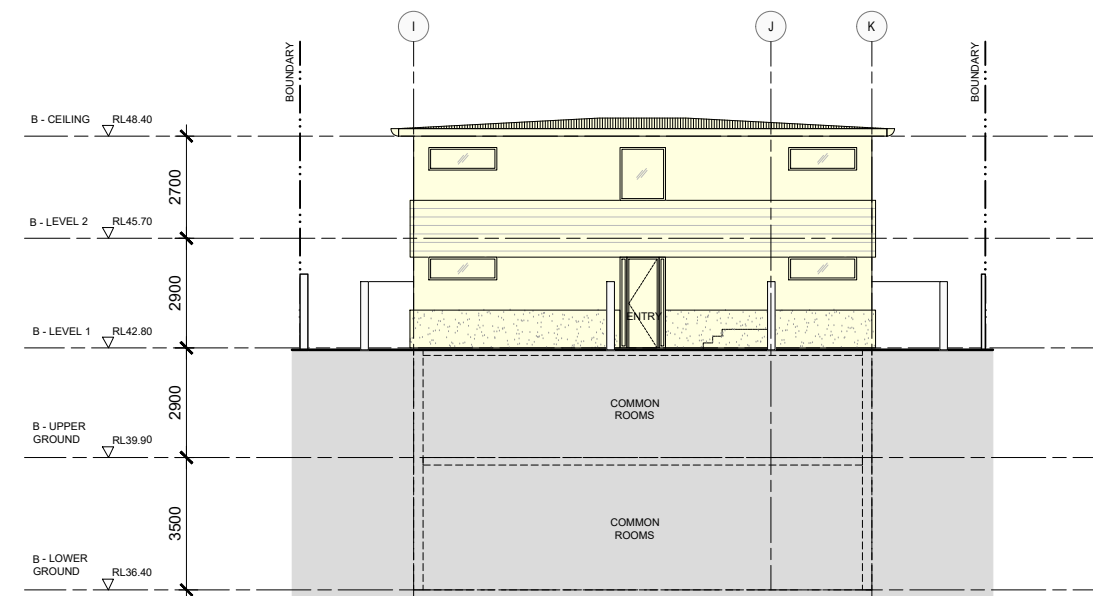

4 WEST ELEVATION  
SCALE 1:200@A3

KEY PLAN

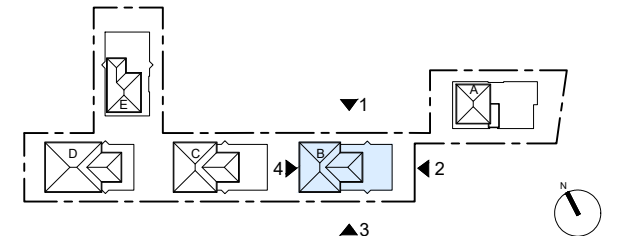

KEY:

	NEW ADDITIONS
--	---------------

NO.	REVISION	BY	CHK	DATE	NO.	REVISION	BY	CHK	DATE	NO.	REVISION	BY	CHK	DATE	STATUS
A	FOR INFORMATION	SS	MS	04/12/23											FOR S4.55
B	FOR INFORMATION	SS	MS	08/12/23											
C	FOR INFORMATION	SS	MS	12/12/23											
D	FOR INFORMATION	SS	MS	13/12/23											
E	FOR INFORMATION	CL	MS	18/12/23											



CLIENT  
PROSTRUCT CONTRACTORS PTY LTD  
PO BOX 2377  
Carlingford, NSW 2118  
T: 1800 30 99 66  
E: info@prohs.com.au  
www.prohs.com.au

ARCHITECT  
MARCELLINO SAIN ARCHITECTS  
(M.A.R.S)  
Level 8  
257 Clarence Street  
Sydney, NSW 2000  
T +61 412 071 316  
E msain@m-a-r-s.co  
Nominated Architect: Marcellino Sain (No 9024)  
www.m-a-r-s.co


PROJECT  
615 - 613 PITTWATER RD & 11 MAY RD  
Dee Why, NSW 2099

DWG TITLE  
BUILDING B - ELEVATIONS

PROJ NO.	2301PS	REVISION	E
DWG NO.	A202	PLOT SIZE	A3
SCALE	1:200@A3 / 1:100@A1		
NOTES: DO NOT SCALE FROM DRAWINGS. VERIFY ALL DIMENSIONS ON SITE BEFORE COMMENCING WORK. ALL DRAWINGS ARE SUBJECT TO BUILDING APPROVAL.			




1 NORTH ELEVATION  
SCALE 1:200@A3

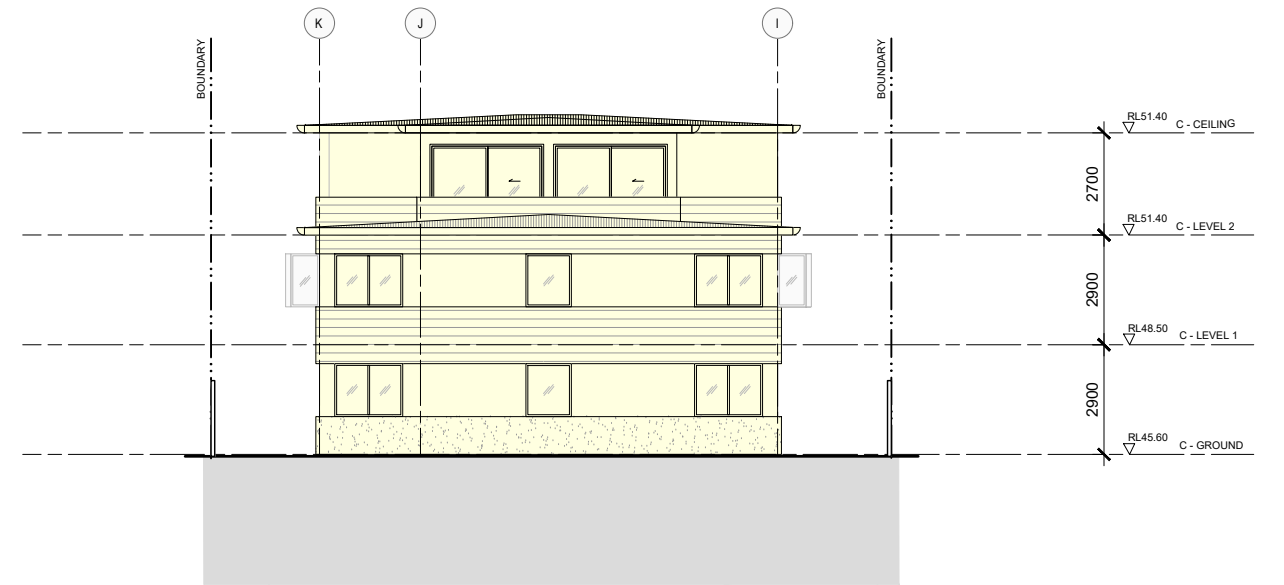

2 EAST ELEVATION  
SCALE 1:200@A3




3 SOUTH ELEVATION  
SCALE 1:200@A3

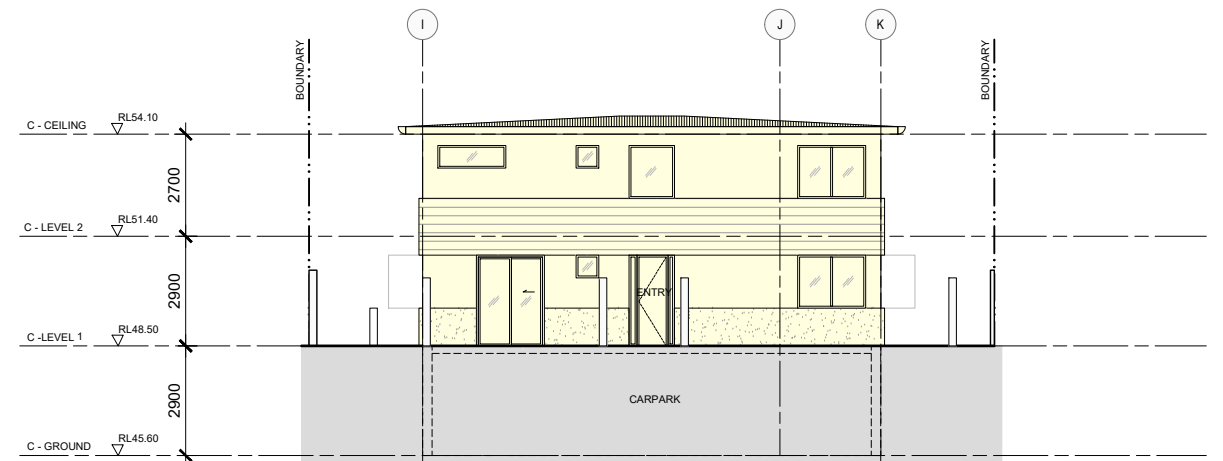

4 WEST ELEVATION  
SCALE 1:200@A3

KEY PLAN

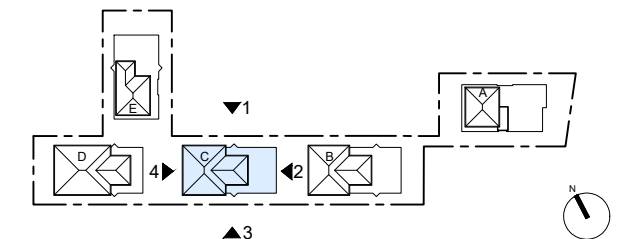

KEY:	
<span style="background-color: yellow; border: 1px solid black; display: inline-block; width: 15px; height: 10px;"></span>	NEW ADDITIONS

NO.	REVISION	BY	CHK	DATE	NO.	REVISION	BY	CHK	DATE	NO.	REVISION	BY	CHK	DATE
A	FOR INFORMATION	SS	MS	04/12/23										
B	FOR INFORMATION	SS	MS	08/12/23										
C	FOR INFORMATION	SS	MS	12/12/23										
D	FOR INFORMATION	SS	MS	13/12/23										
E	FOR INFORMATION	CL	MS	18/12/23										

STATUS	FOR S4.55

CLIENT  
PROSTRUCT CONTRACTORS PTY LTD  
PO BOX 2377  
Carlingford, NSW 2118  
T: 1800 30 99 66  
E: info@prohs.com.au  
www.prohs.com.au



ARCHITECT  
MARCELLINO SAIN ARCHITECTS  
(M.A.R.S)  
Level 8  
257 Clarence Street  
Sydney, NSW 2000  
T +61 412 071 316  
E msain@m-a-r-s.co  
Nominated Architect: Marcellino Sain (No 9024)  
www.m-a-r-s.co




PROJECT  
615 - 613 PITTWATER RD & 11 MAY RD  
Dee Why, NSW 2099

DWG TITLE  
BUILDING C - ELEVATIONS

PROJ. NO.	2301PS	REVISION	E
DWG. NO.	A203	PLOT SIZE	A3
SCALE	1:200@A3 / 1:100@A1	NOTES: DO NOT SCALE FROM DRAWINGS. VERIFY ALL DIMENSIONS ON SITE BEFORE COMMENCING WORK. ALL DRAWINGS ARE SUBJECT TO BUILDING APPROVAL.	




1 NORTH ELEVATION  
SCALE 1:200@A3

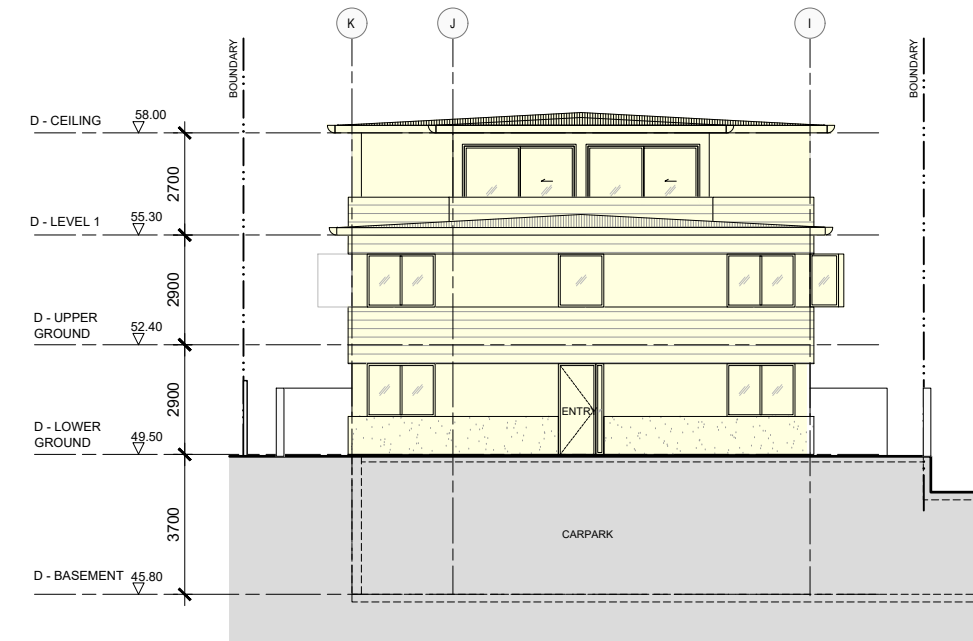

2 EAST ELEVATION  
SCALE 1:200@A3




3 SOUTH ELEVATION  
SCALE 1:200@A3

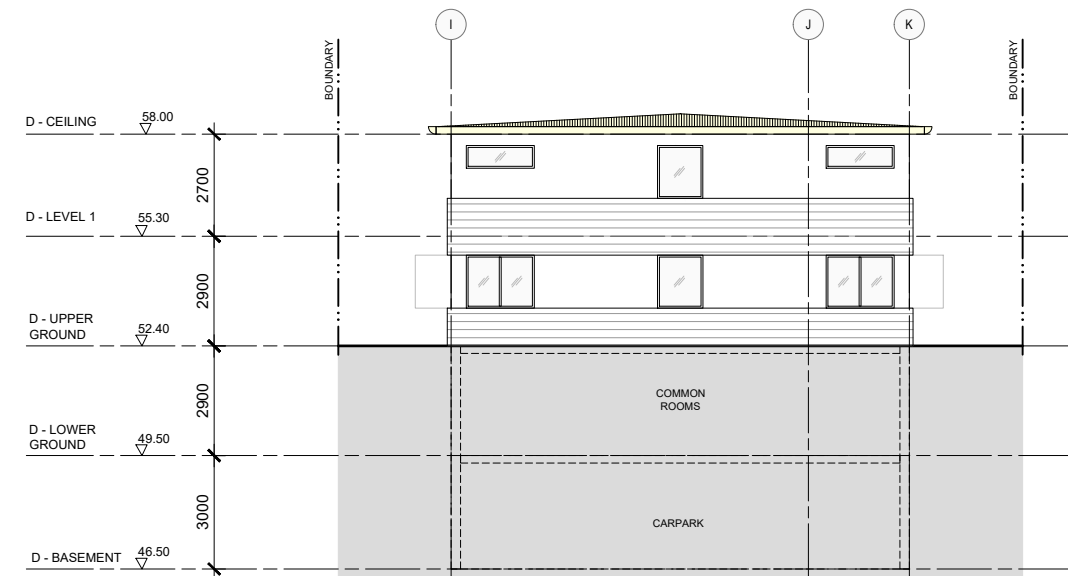

4 WEST ELEVATION  
SCALE 1:200@A3

KEY PLAN

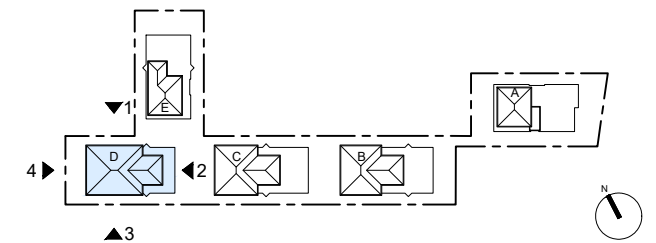

KEY:	
<span style="background-color: yellow; border: 1px solid black; display: inline-block; width: 15px; height: 10px;"></span>	NEW ADDITIONS

NO.	REVISION	BY	CHK	DATE	NO.	REVISION	BY	CHK	DATE	NO.	REVISION	BY	CHK	DATE
A	FOR INFORMATION	SS	MS	04/12/23										
B	FOR INFORMATION	SS	MS	08/12/23										
C	FOR INFORMATION	SS	MS	12/12/23										
D	FOR INFORMATION	SS	MS	13/12/23										
E	FOR INFORMATION	CL	MS	18/12/23										

STATUS
FOR S4.55

CLIENT  
PROSTRUCT CONTRACTORS PTY LTD

PO BOX 2377  
Carlingford, NSW 2118  
T: 1800 30 99 66  
E: info@prohs.com.au  
www.prohs.com.au

ARCHITECT  
MARCELLINO SAIN ARCHITECTS  
(M.A.R.S)

Level 8  
257 Clarence Street  
Sydney, NSW 2000  
T +61 412 071 316  
E msain@m-a-r-s.co

Nominated Architect: Marcellino Sain (No 9024)  
www.m-a-r-s.co

PROJECT  
615 - 613 PITTWATER RD & 11 MAY RD  
Dee Why, NSW 2099

DWG TITLE  
BUILDING D - ELEVATIONS

PROJ. NO. 2301PS

DWG. NO. **A204**

REVISION **E**


SCALE 1:200@A3 / 1:100@A1

PLOT SIZE A3


NOTES:  
DO NOT SCALE FROM DRAWINGS.  
VERIFY ALL DIMENSIONS ON SITE BEFORE COMMENCING WORK.  
ALL DRAWINGS ARE SUBJECT TO BUILDING APPROVAL.






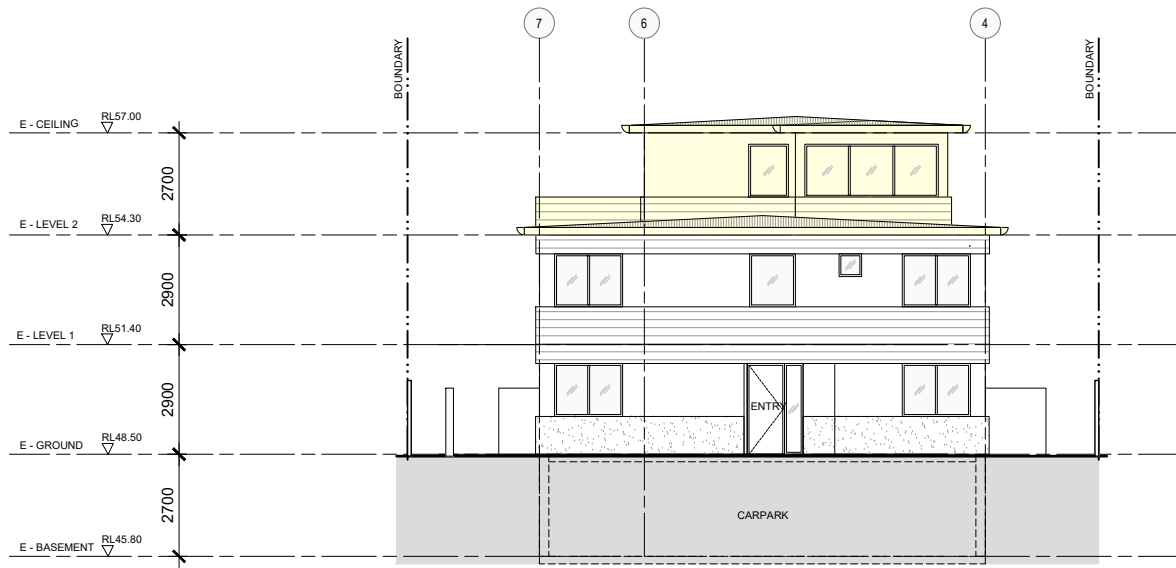


1 NORTH ELEVATION  
SCALE 1:200@A3

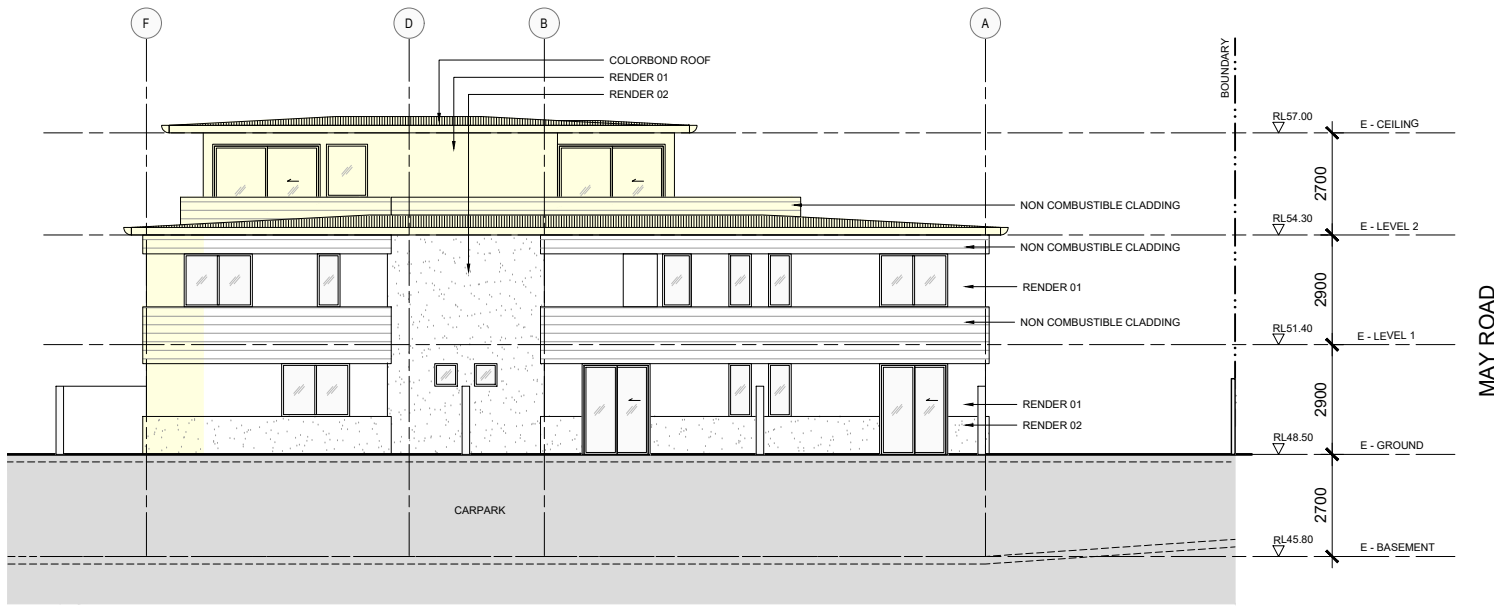


2 EAST ELEVATION  
SCALE 1:200@A3

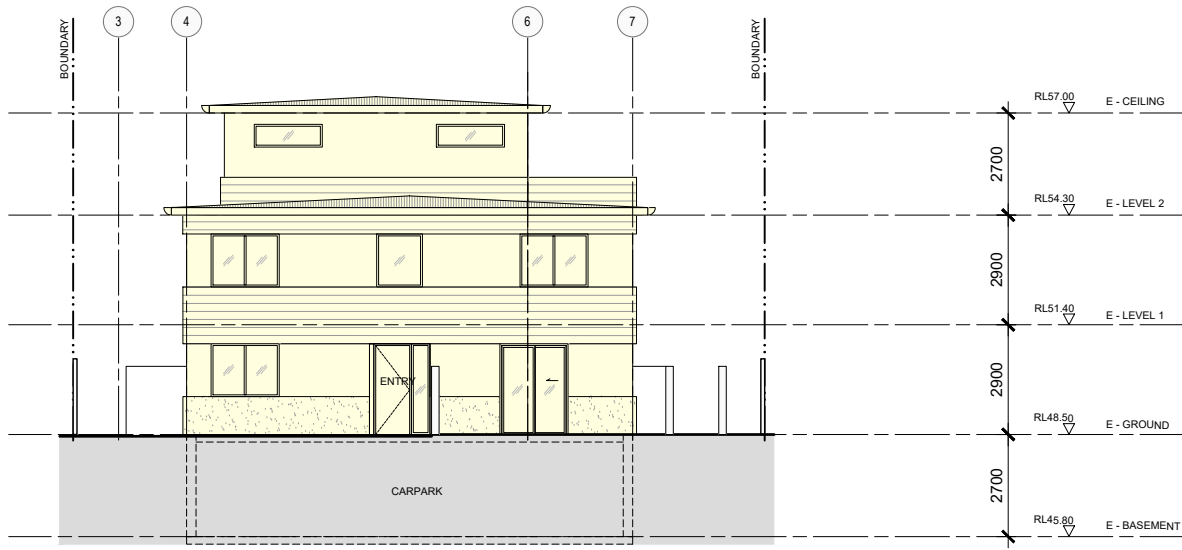

3 SOUTH ELEVATION  
SCALE 1:200@A3

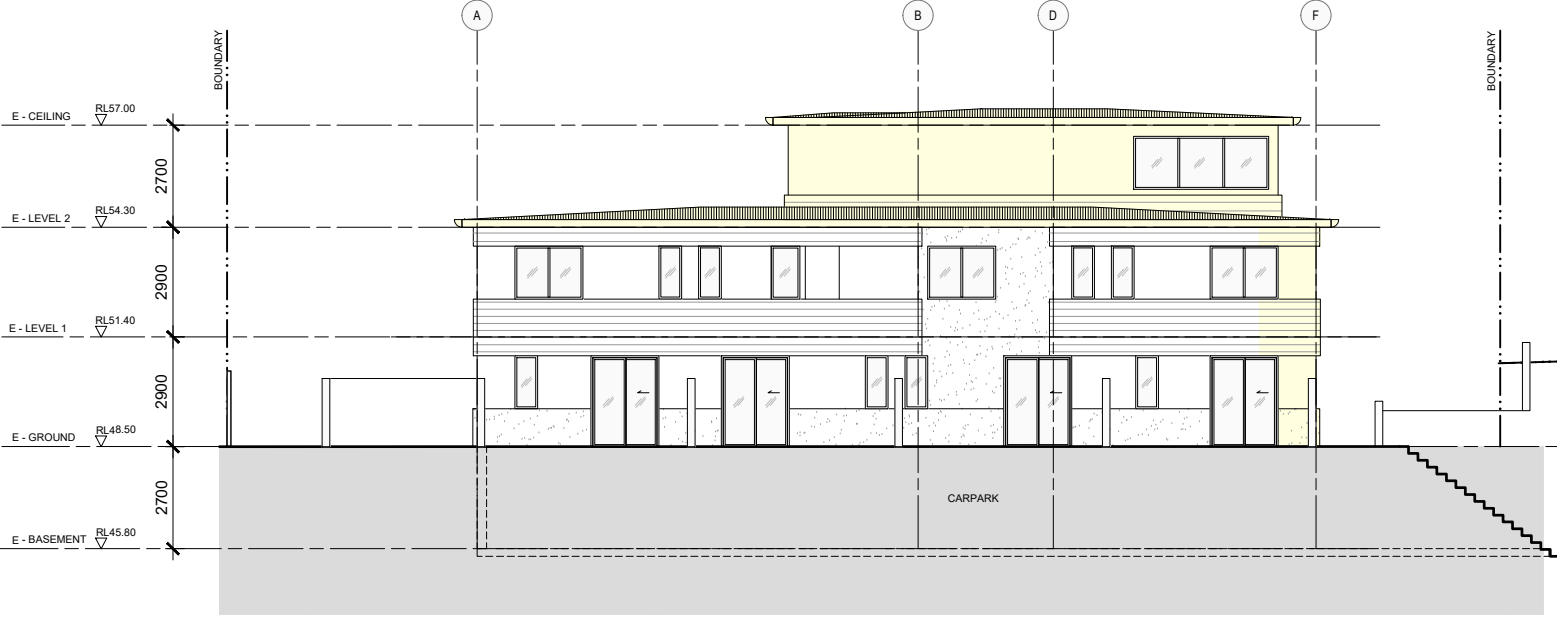

4 WEST ELEVATION  
SCALE 1:200@A3

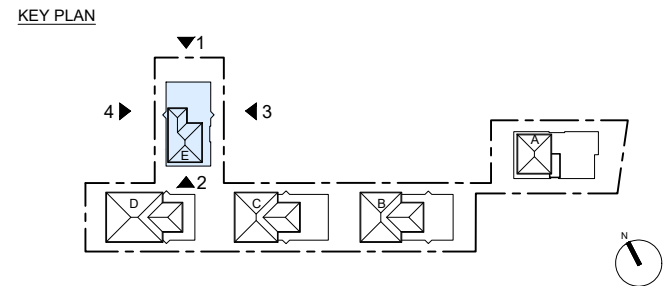

KEY:

	NEW ADDITIONS
--	---------------

NO.	REVISION	BY	CHK	DATE	NO.	REVISION	BY	CHK	DATE	NO.	REVISION	BY	CHK	DATE	STATUS
A	FOR INFORMATION	SS	MS	04/12/23											FOR S4.55
B	FOR INFORMATION	SS	MS	08/12/23											
C	FOR INFORMATION	SS	MS	12/12/23											
D	FOR INFORMATION	SS	MS	13/12/23											
E	FOR INFORMATION	CL	MS	18/12/23											



CLIENT  
PROSTRUCT CONTRACTORS PTY LTD  
PO BOX 2377  
Carlingford, NSW 2118  
T: 1800 30 99 66  
E: info@prohs.com.au  
www.prohs.com.au

ARCHITECT  
MARCELLINO SAIN ARCHITECTS  
(M.A.R.S)  
Level 8  
257 Clarence Street  
Sydney, NSW 2000  
T +61 412 071 316  
E: msain@m-a-r-s.co  
Nominated Architect: Marcellino Sain (No 9024)  
www.m-a-r-s.co


PROJECT  
615 - 613 PITTWATER RD & 11 MAY RD  
Dee Why, NSW 2099

DWG TITLE  
BUILDING E - ELEVATIONS


PROJ. NO.	2301PS
DWG. NO.	A205
REVISION	E
SCALE	1:200@A3 / 1:100@A1
PLOT SIZE	A3

NOTES:  
DO NOT SCALE FROM DRAWINGS.  
VERIFY ALL DIMENSIONS ON SITE BEFORE COMMENCING WORK.  
ALL DRAWINGS ARE SUBJECT TO BUILDING APPROVAL.



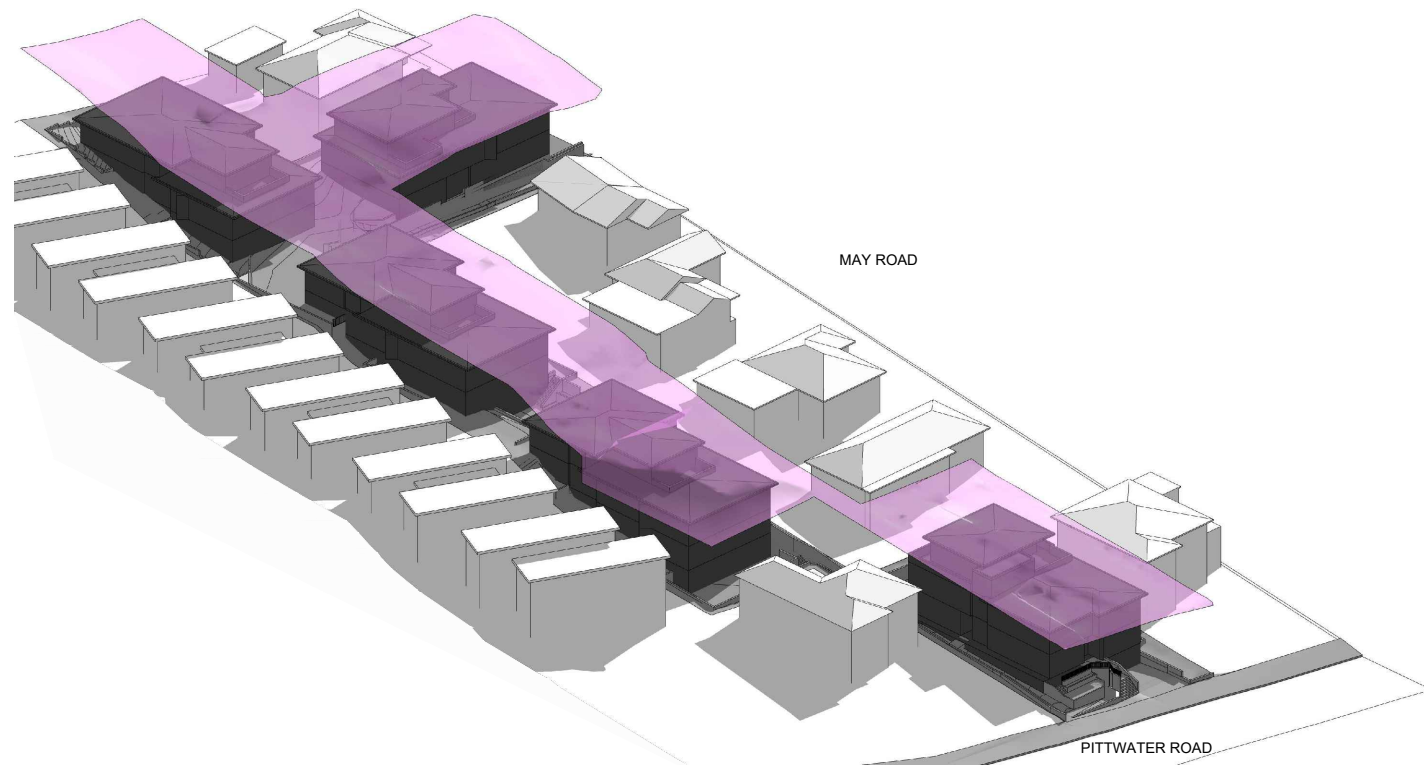

1 8.5m HEIGHT LIMIT 01  
SCALE NTS@A3

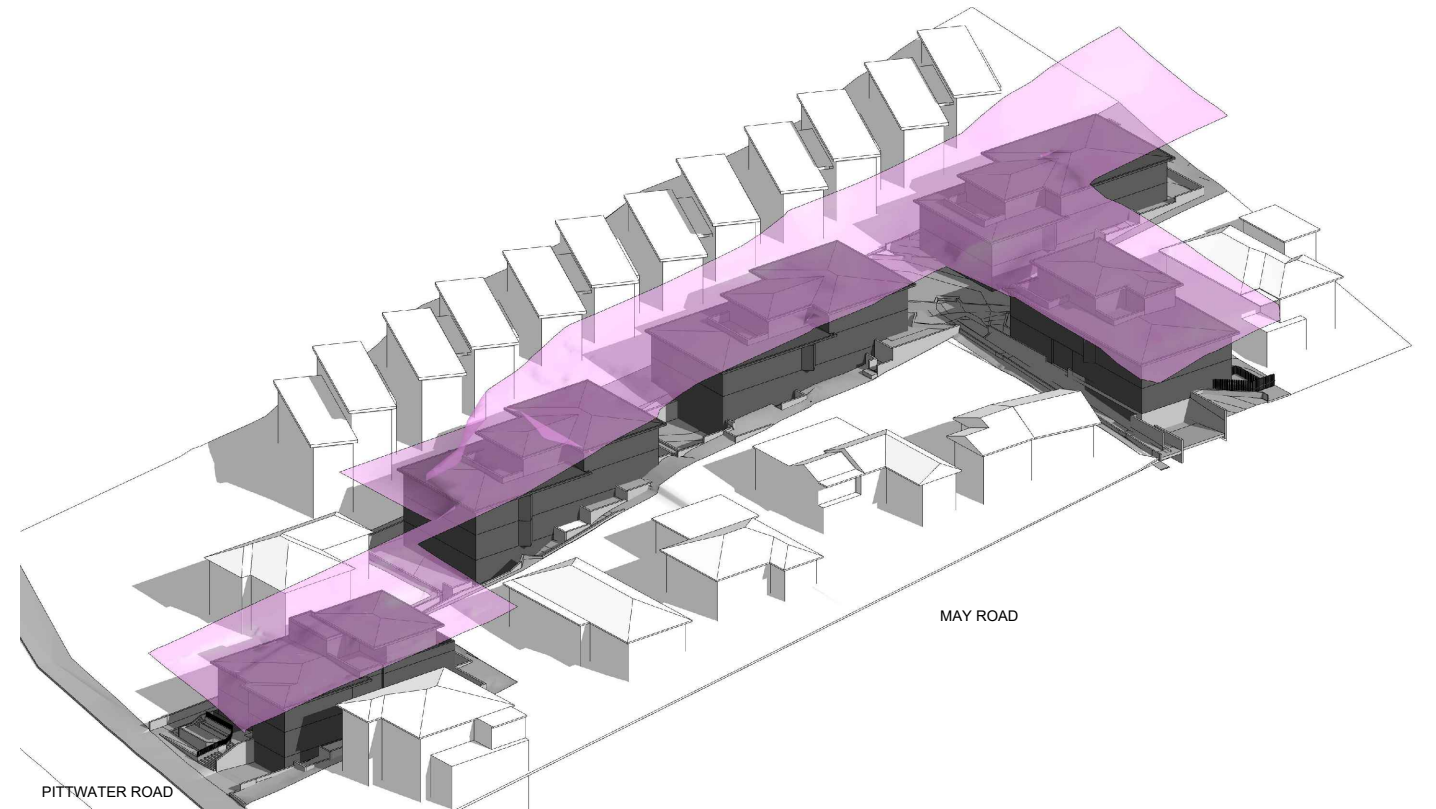

2 8.5m HEIGHT LIMIT 02  
SCALE NTS@A3

NO.	REVISION	BY	CHK	DATE	NO.	REVISION	BY	CHK	DATE	NO.	REVISION	BY	CHK	DATE	STATUS
A	FOR INFORMATION	SS	MS	04/12/23											FOR S4.55
B	FOR INFORMATION	SS	MS	08/12/23											
C	FOR INFORMATION	SS	MS	12/12/23											
D	FOR INFORMATION	SS	MS	13/12/23											
E	FOR INFORMATION	CL	MS	18/12/23											

CLIENT  
PROSTRUCT CONTRACTORS PTY LTD  
PO BOX 2377  
Carlingford, NSW 2118  
T: 1800 30 99 66  
E: info@prohs.com.au  
www.prohs.com.au


ARCHITECT  
MARCELLINO SAIN ARCHITECTS  
(M.A.R.S)  
Level 8  
257 Clarence Street  
Sydney, NSW 2000  
T +61 412 071 316  
E msain@m-a-r-s.co  
Nominated Architect: Marcellino Sain (No 9024)  
www.m-a-r-s.co




PROJECT  
615 - 613 PITTWATER RD & 11 MAY RD  
Dee Why, NSW 2099

PROJ NO. 2301PS  
DWG NO. **A400**  
REVISION **E**  
SCALE NTS@A3 / NTS@A1  
PLOT SIZE A3  
NOTES:  
DO NOT SCALE FROM DRAWINGS.  
VERIFY ALL DIMENSIONS ON SITE BEFORE COMMENCING WORK.  
ALL DRAWINGS ARE SUBJECT TO BUILDING APPROVAL.

DWG TITLE  
HEIGHT LIMIT DIAGRAM

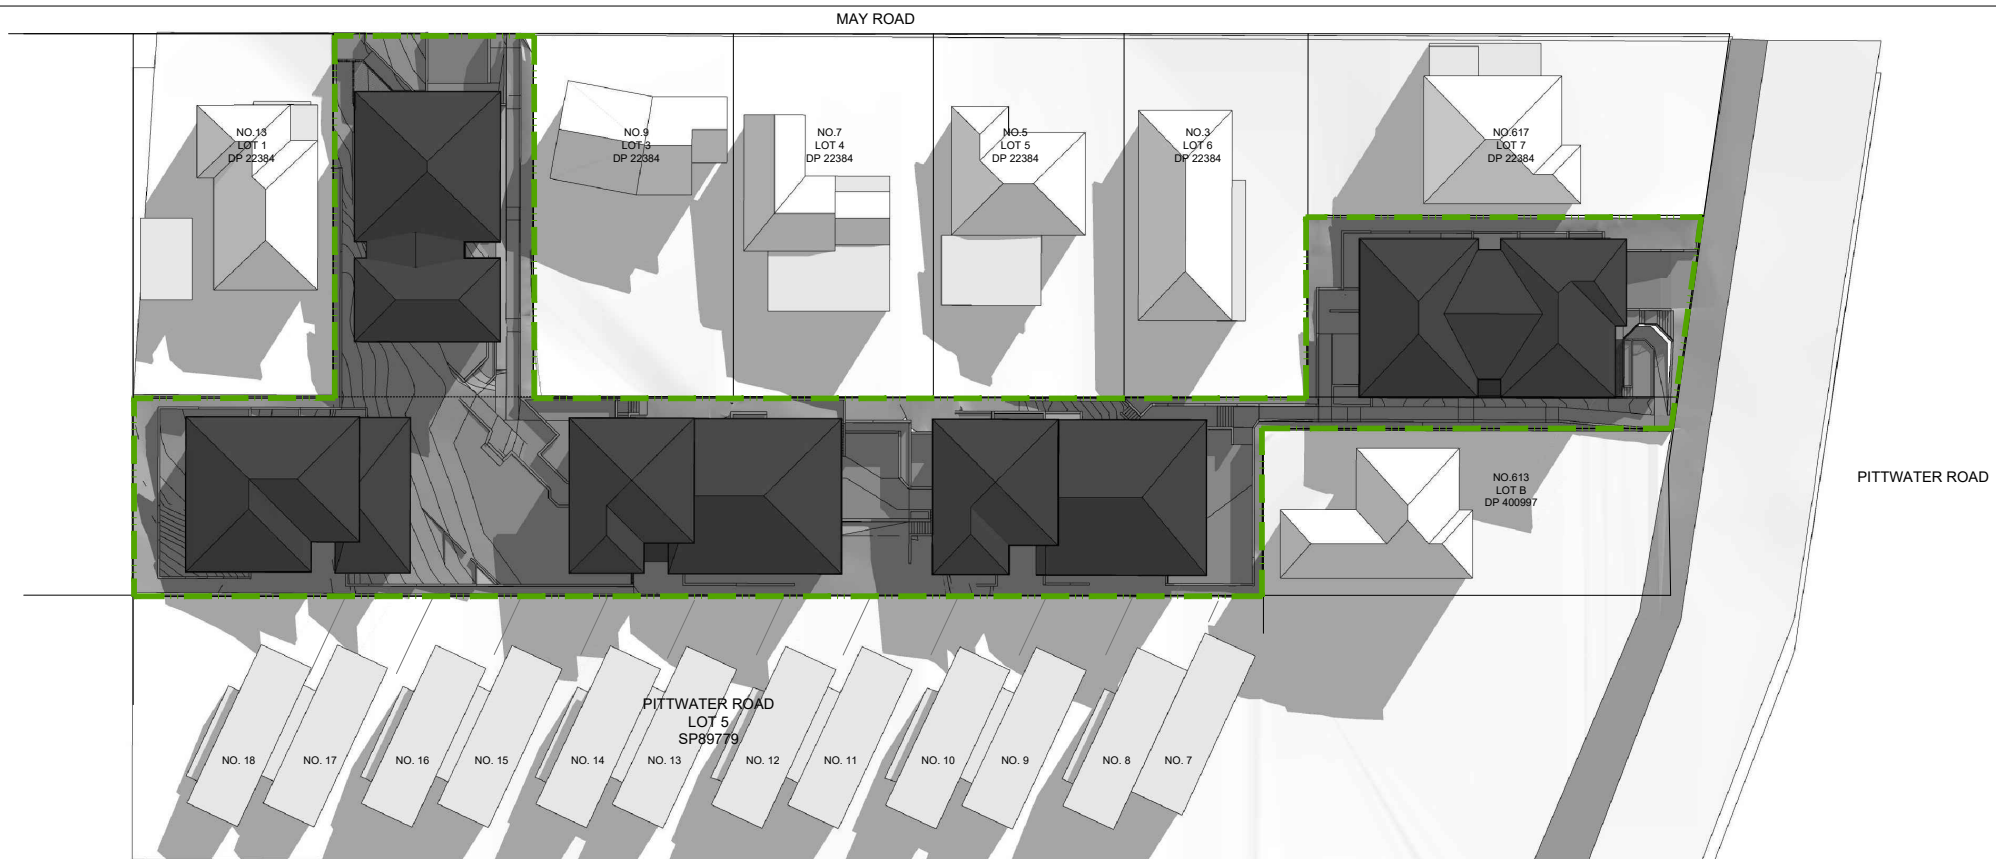

1 APPROVED SHADOW DIAGRAM JUNE 21st 9AM  
NTS @A3

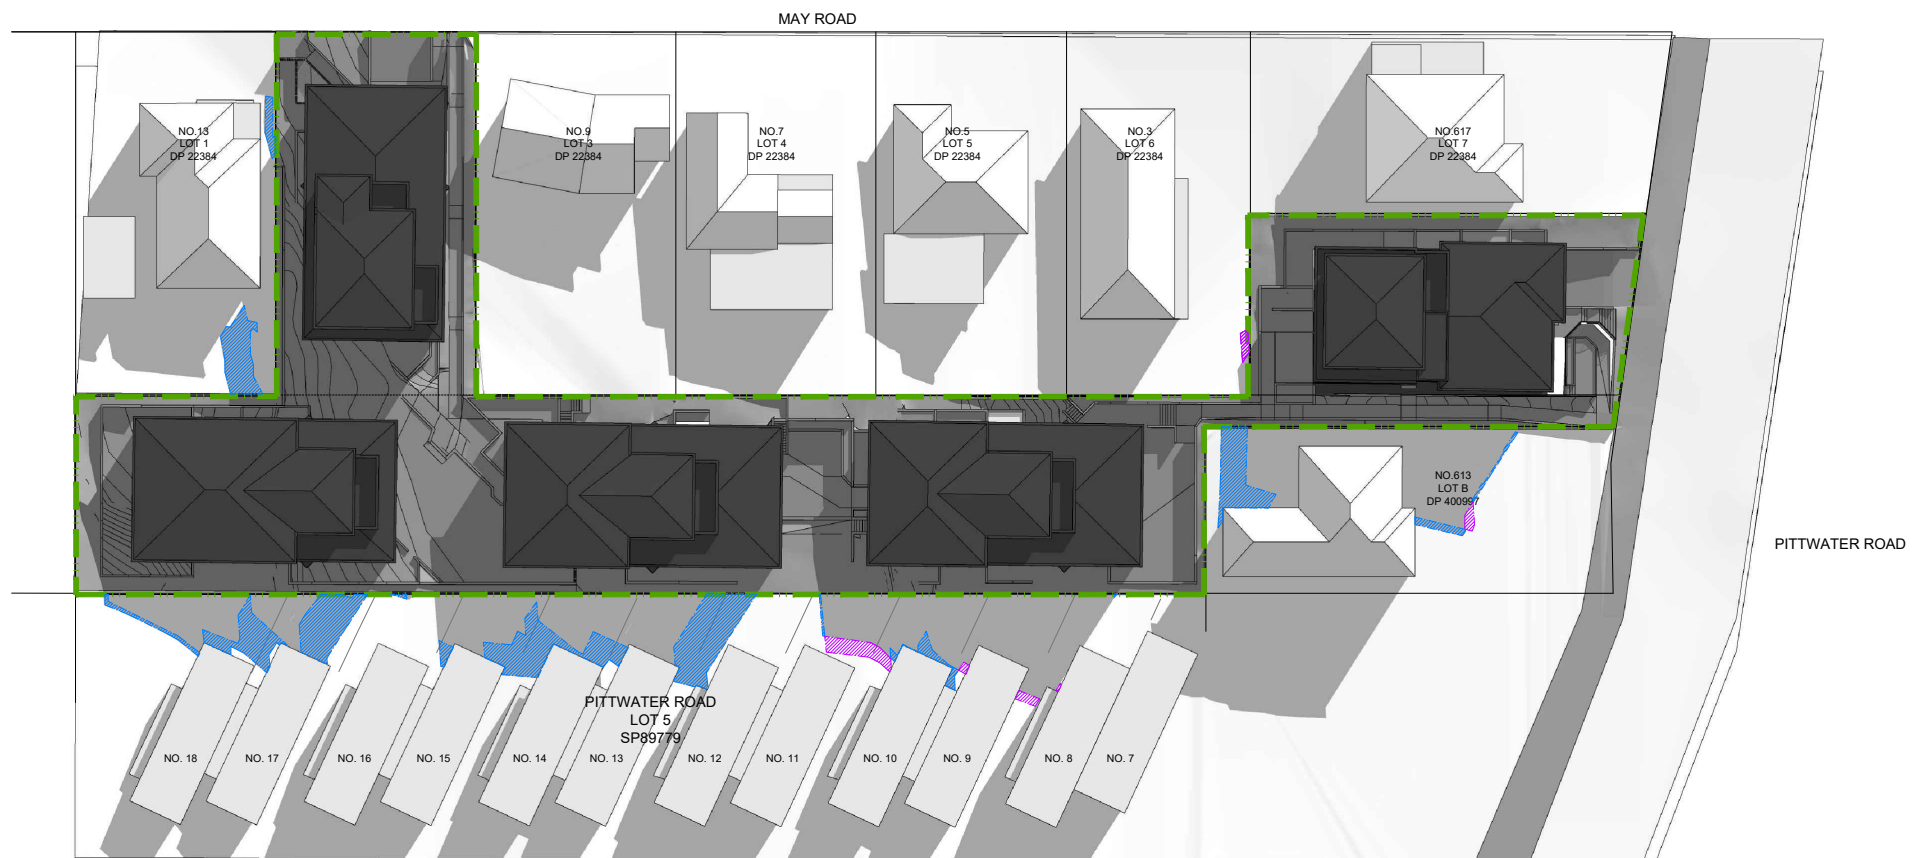

2 PROPOSED SHADOW DIAGRAM JUNE 21st 9AM  
NTS @A3

**KEY:**

- - - - SITE BOUNDARY
- ▨▨▨▨ ADDITIONAL SHADOW
- ▨▨▨▨ REDUCED SHADOW


NO.	REVISION	BY	CHK	DATE	NO.	REVISION	BY	CHK	DATE	NO.	REVISION	BY	CHK	DATE	STATUS
A	FOR INFORMATION	SS	MS	04/12/23											FOR S4.55
B	FOR INFORMATION	SS	MS	08/12/23											
C	FOR INFORMATION	SS	MS	12/12/23											
D	FOR INFORMATION	SS	MS	13/12/23											
E	FOR INFORMATION	CL	MS	18/12/23											

CLIENT  
**PROSTRUCT CONTRACTORS PTY LTD**  
PO BOX 2377  
Carlingford, NSW 2118  
T: 1800 30 99 66  
E: info@prohs.com.au  
www.prohs.com.au

ARCHITECT  
**MARCELLINO SAIN ARCHITECTS (M.A.R.S)**  
Level 8  
257 Clarence Street  
Sydney, NSW 2000  
T +61 412 071 316  
E msain@m-a-r-s.co  
Nominated Architect: Marcelino Sain (No 9024)  
www.m-a-r-s.co




PROJECT  
615 - 613 PITTWATER RD & 11 MAY RD  
Dee Why, NSW 2099




PROJ. NO. 2301PS  
DWG. NO. **A410**  
SCALE NTS  
NOTES:  
DO NOT SCALE FROM DRAWINGS.  
VERIFY ALL DIMENSIONS ON SITE BEFORE COMMENCING WORK.  
ALL DRAWINGS ARE SUBJECT TO BUILDING APPROVAL.

REVISION **E**  
PLOT SIZE A3



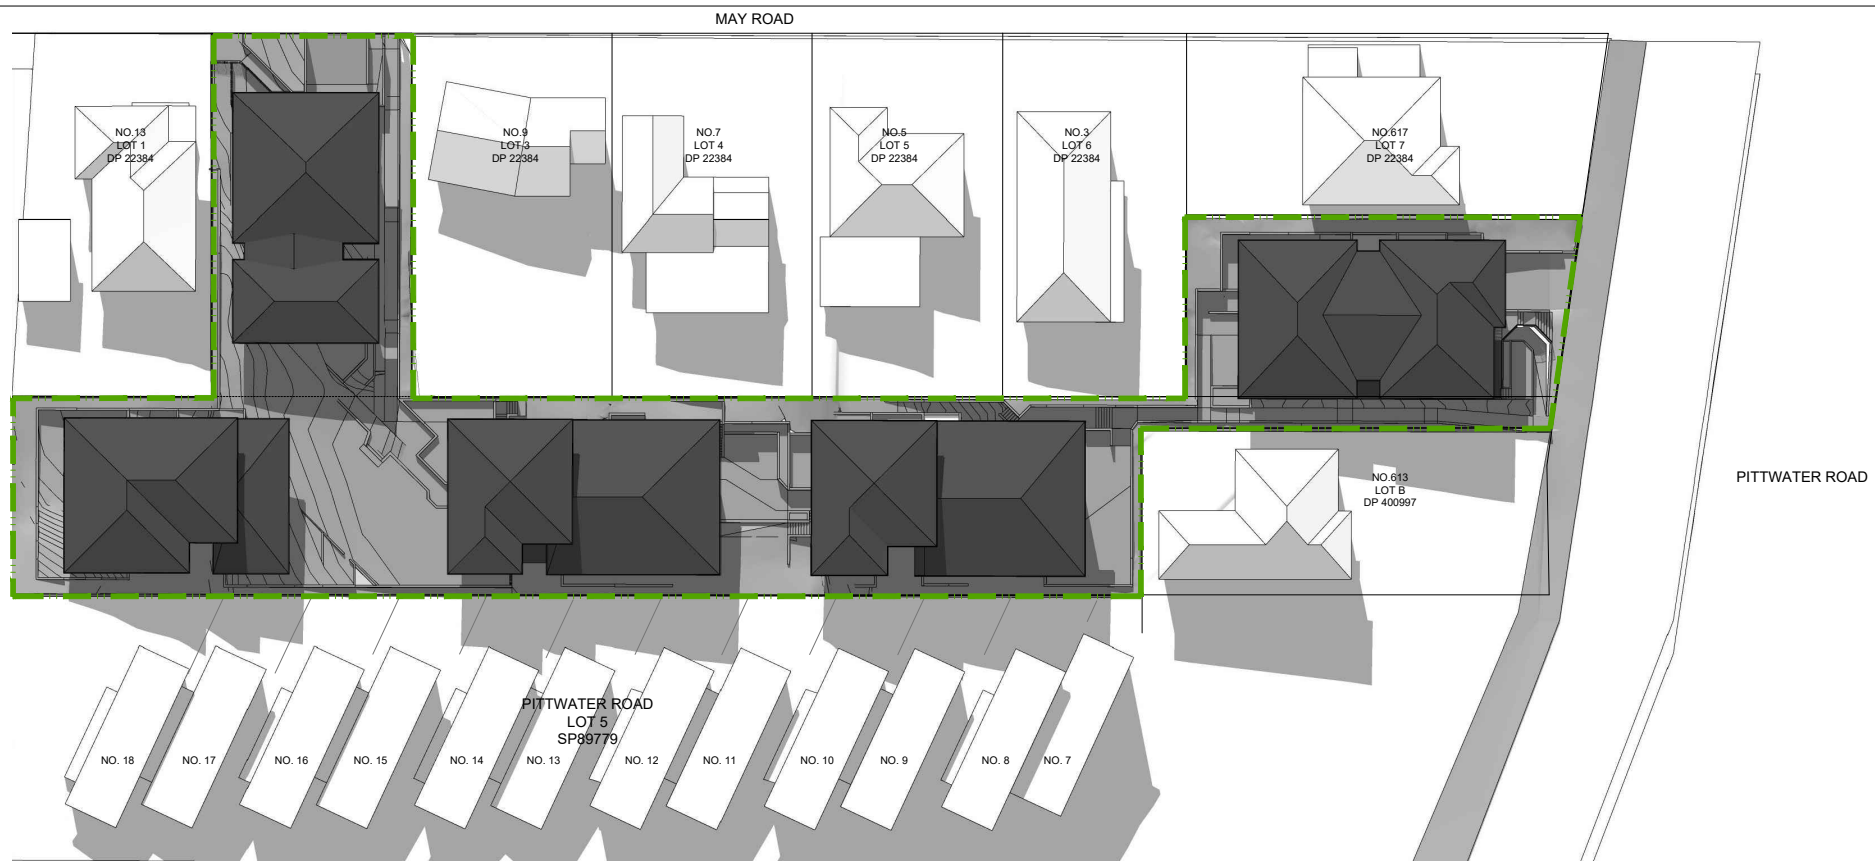

1 APPROVED SHADOW DIAGRAM JUNE 21st 12PM  
NTS @A3

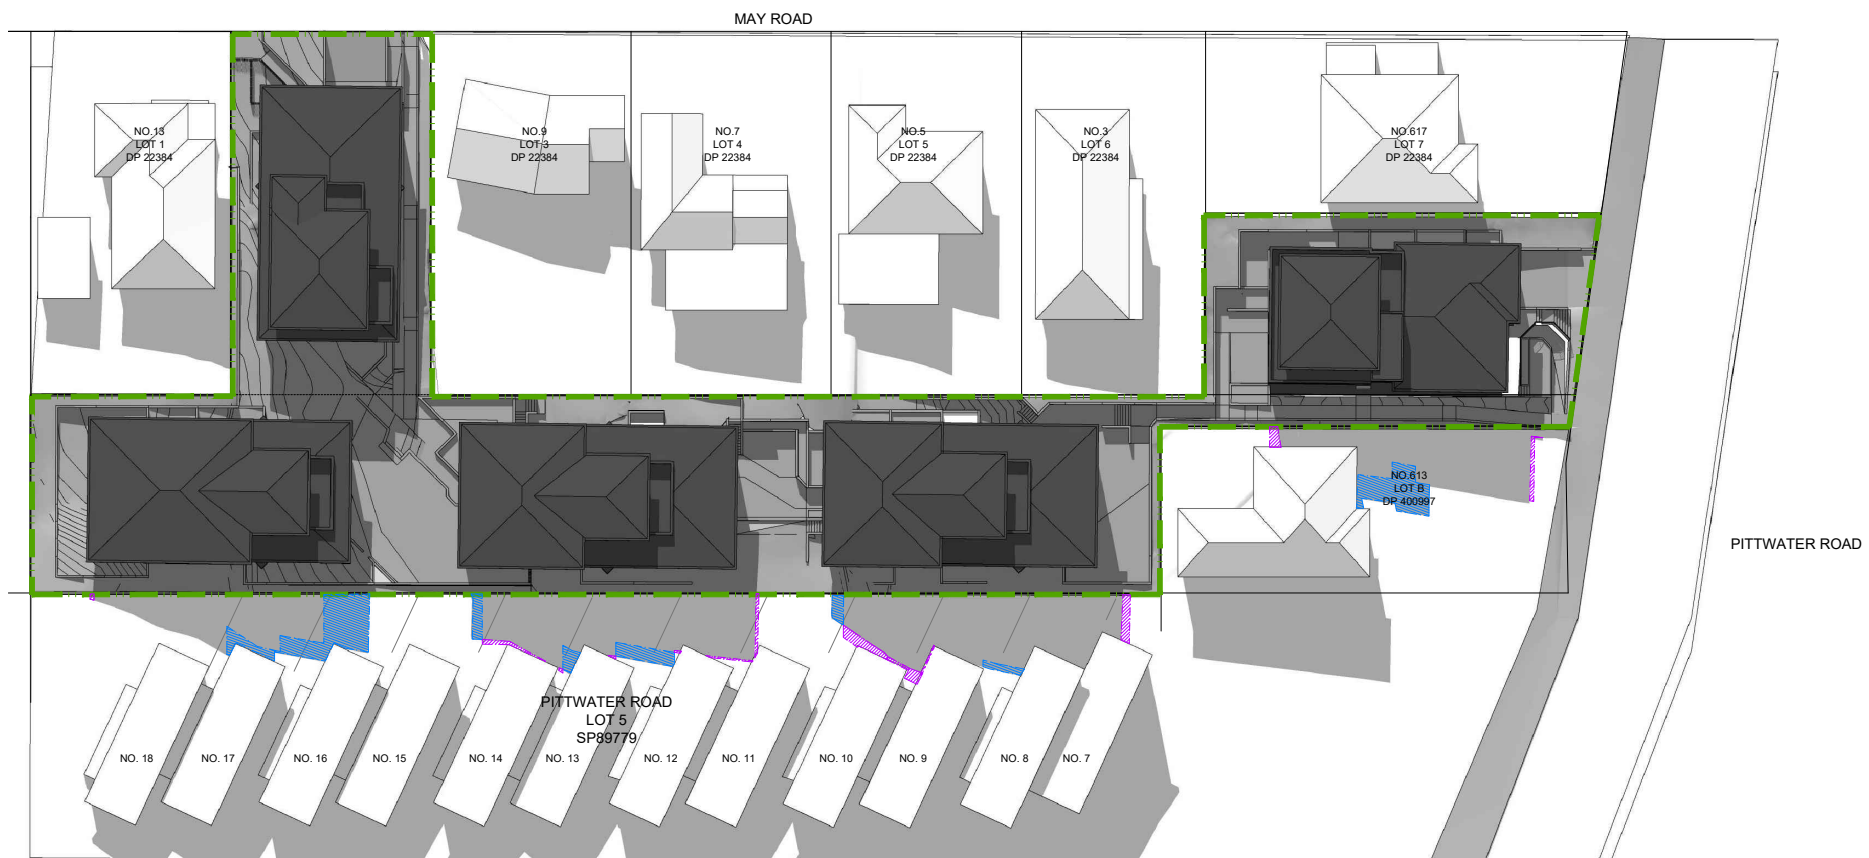

2 PROPOSED SHADOW DIAGRAM JUNE 21st 12PM  
NTS @A3

**KEY:**

- - - - SITE BOUNDARY
- ▨▨▨▨ ADDITIONAL SHADOW
- ▨▨▨▨ REDUCED SHADOW


NO.	REVISION	BY	CHK	DATE	NO.	REVISION	BY	CHK	DATE	NO.	REVISION	BY	CHK	DATE	STATUS
A	FOR INFORMATION	SS	MS	04/12/23											FOR \$4.55
B	FOR INFORMATION	SS	MS	08/12/23											
C	FOR INFORMATION	SS	MS	12/12/23											
D	FOR INFORMATION	SS	MS	13/12/23											
E	FOR INFORMATION	CL	MS	18/12/23											

CLIENT  
**PROSTRUCT CONTRACTORS PTY LTD**  
PO BOX 2377  
Carlingford, NSW 2118  
T: 1800 30 99 66  
E: info@prohs.com.au  
www.prohs.com.au

ARCHITECT  
**MARCELLINO SAIN ARCHITECTS (M.A.R.S)**  
Level 8  
257 Clarence Street  
Sydney, NSW 2000  
T +61 412 071 316  
E msain@m-a-r-s.co  
Nominated Architect: Marcellino Sain (No 9024)  
www.m-a-r-s.co




PROJECT  
**615 - 613 PITTWATER RD & 11 MAY RD**  
Dee Why, NSW 2099




PROJ. NO. 2301PS  
DWG. NO. **A411**  
REVISION **E**  
SCALE NTS  
PLOT SIZE A3  
NOTES:  
DO NOT SCALE FROM DRAWINGS.  
VERIFY ALL DIMENSIONS ON SITE BEFORE COMMENCING WORK.  
ALL DRAWINGS ARE SUBJECT TO BUILDING APPROVAL.

APPROVED & PROPOSED SHADOW DIAGRAM  
JUNE 21st 12PM

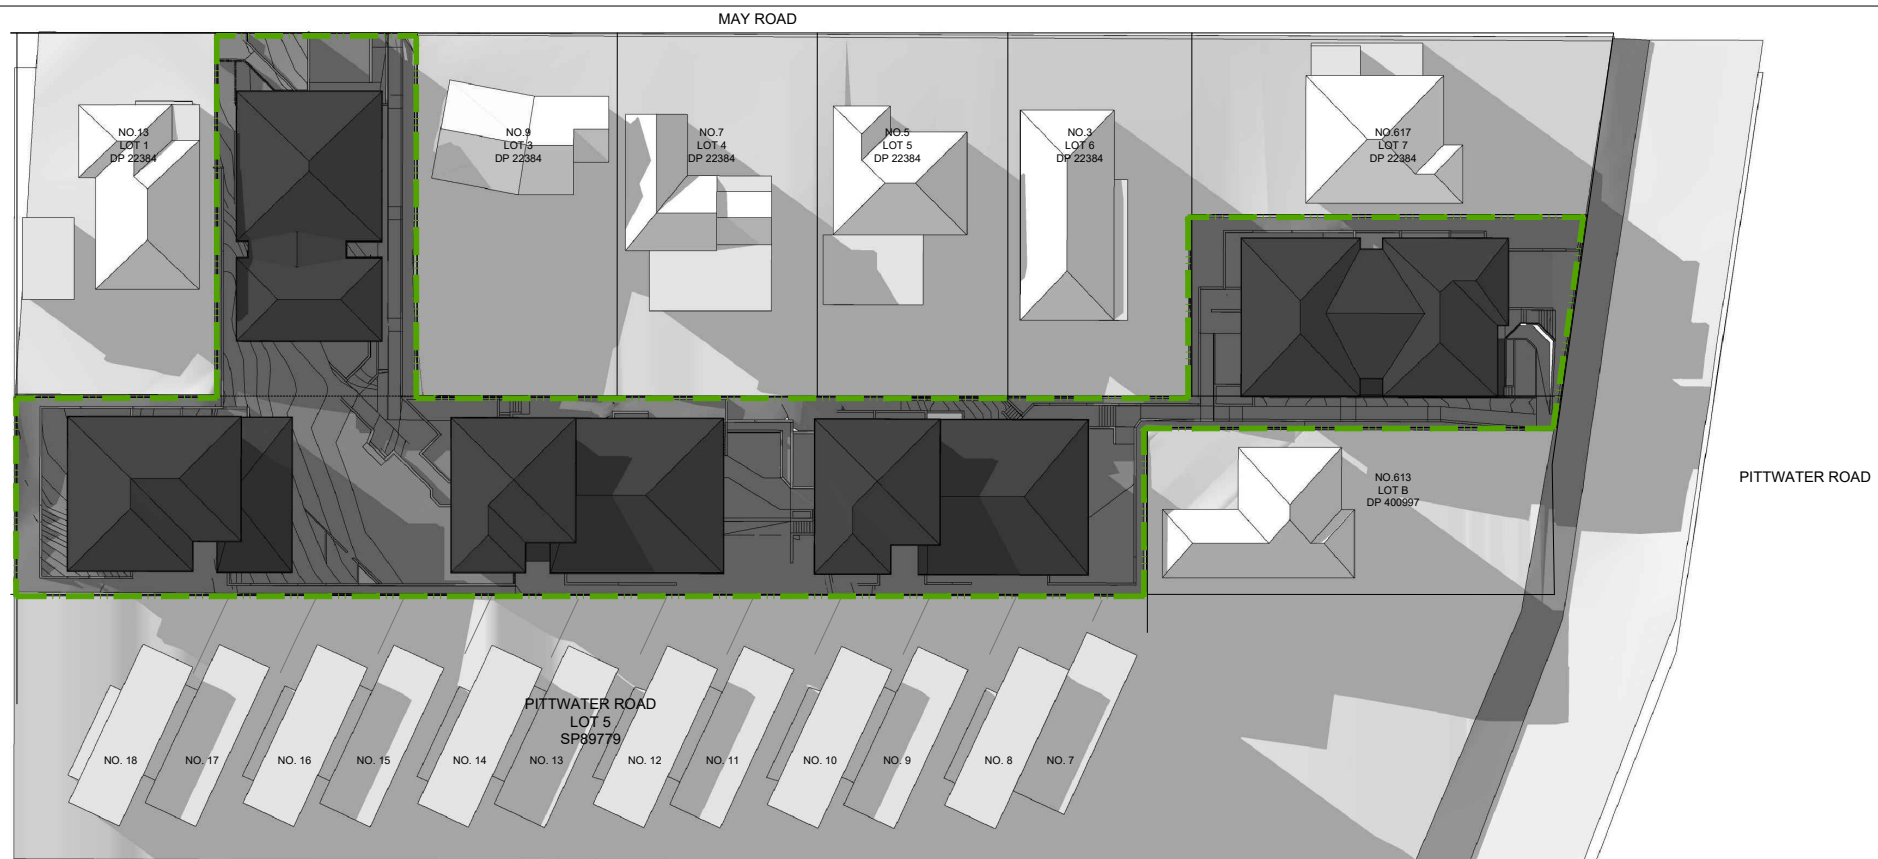

1 APPROVED SHADOW DIAGRAM JUNE 21st 3PM  
NTS @A3

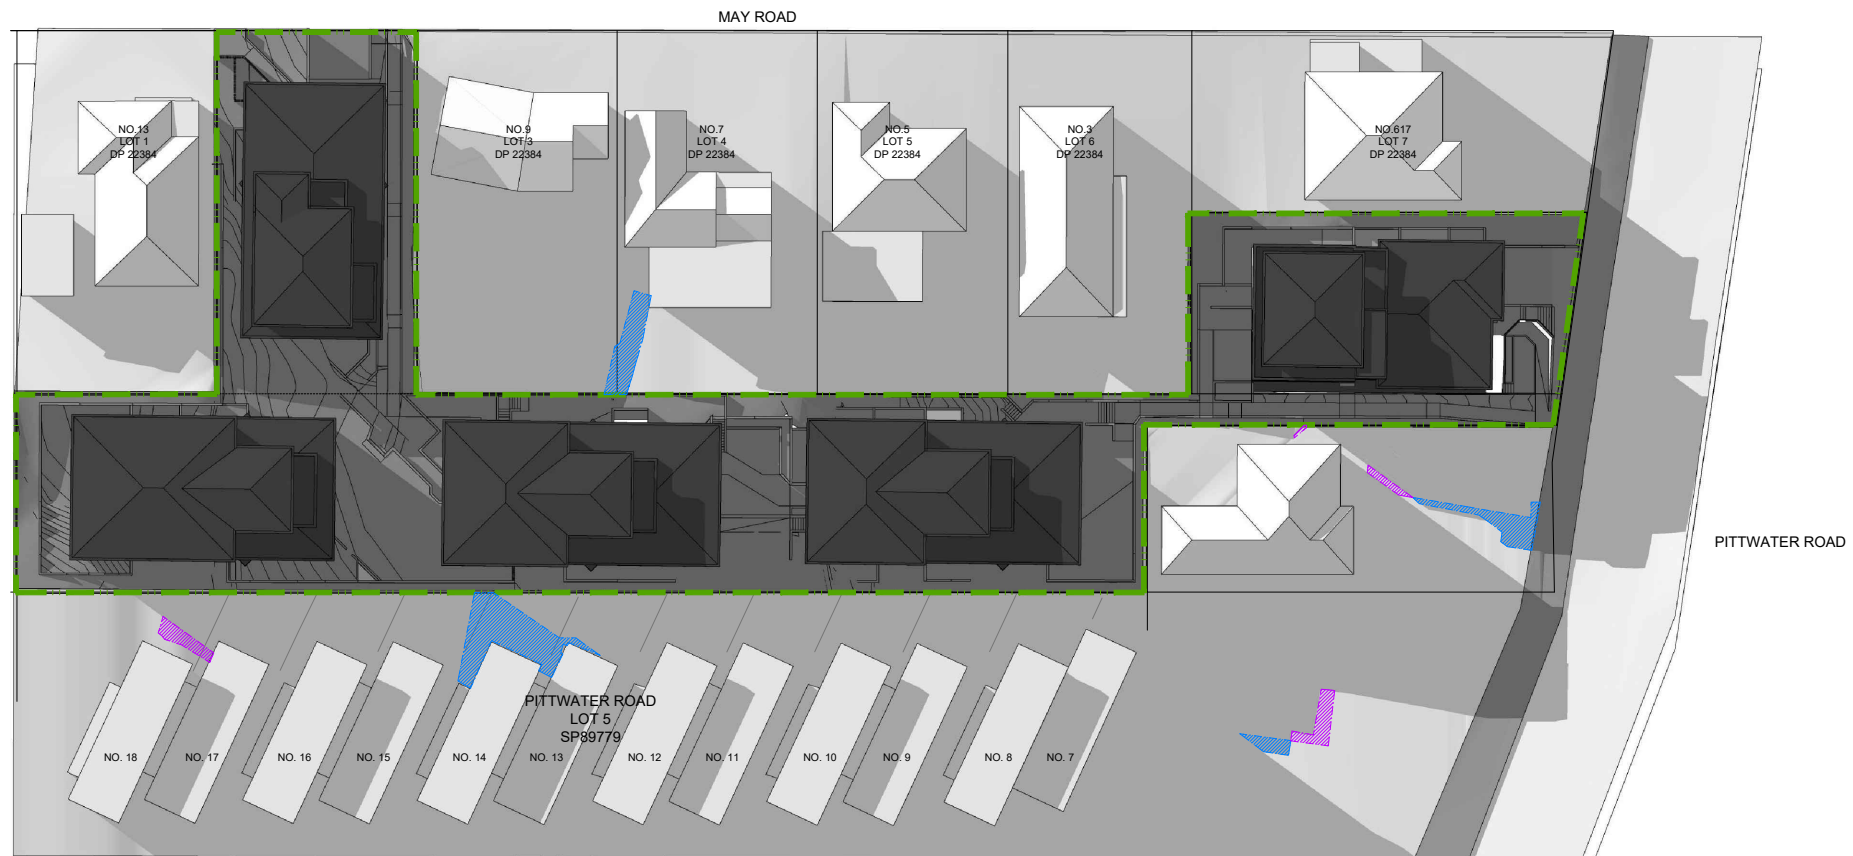

2 PROPOSED SHADOW DIAGRAM JUNE 21st 3PM  
NTS @A3

KEY:	
	SITE BOUNDARY
	ADDITIONAL SHADOW
	REDUCED SHADOW

NO.	REVISION	BY	CHK	DATE	NO.	REVISION	BY	CHK	DATE	NO.	REVISION	BY	CHK	DATE	STATUS
A	FOR INFORMATION	SS	MS	04/12/23											FOR \$4.55
B	FOR INFORMATION	SS	MS	08/12/23											
C	FOR INFORMATION	SS	MS	12/12/23											
D	FOR INFORMATION	SS	MS	13/12/23											
E	FOR INFORMATION	CL	MS	18/12/23											


CLIENT  
PROSTRUCT CONTRACTORS PTY LTD  
PO BOX 2377  
Carlingford, NSW 2118  
T: 1800 30 99 66  
E: info@prohs.com.au  
www.prohs.com.au

ARCHITECT  
MARCELLINO SAIN ARCHITECTS  
(M.A.R.S)  
Level 8  
257 Clarence Street  
Sydney, NSW 2000  
T +61 412 071 316  
E msain@m-a-r-s.co  
Nominated Architect: Marcelino Sain (No 9024)  
www.m-a-r-s.co


PROJECT  
615 - 613 PITTWATER RD & 11 MAY RD  
Dee Why, NSW 2099

PROJ NO. 2301PS  
DWG NO. **A412**  
REVISION **E**  
SCALE NTS  
PLOT SIZE A3  
NOTES:  
DO NOT SCALE FROM DRAWINGS.  
VERIFY ALL DIMENSIONS ON SITE BEFORE COMMENCING WORK.  
ALL DRAWINGS ARE SUBJECT TO BUILDING APPROVAL.

APPROVED & PROPOSED SHADOW DIAGRAM  
JUNE 21st 3PM

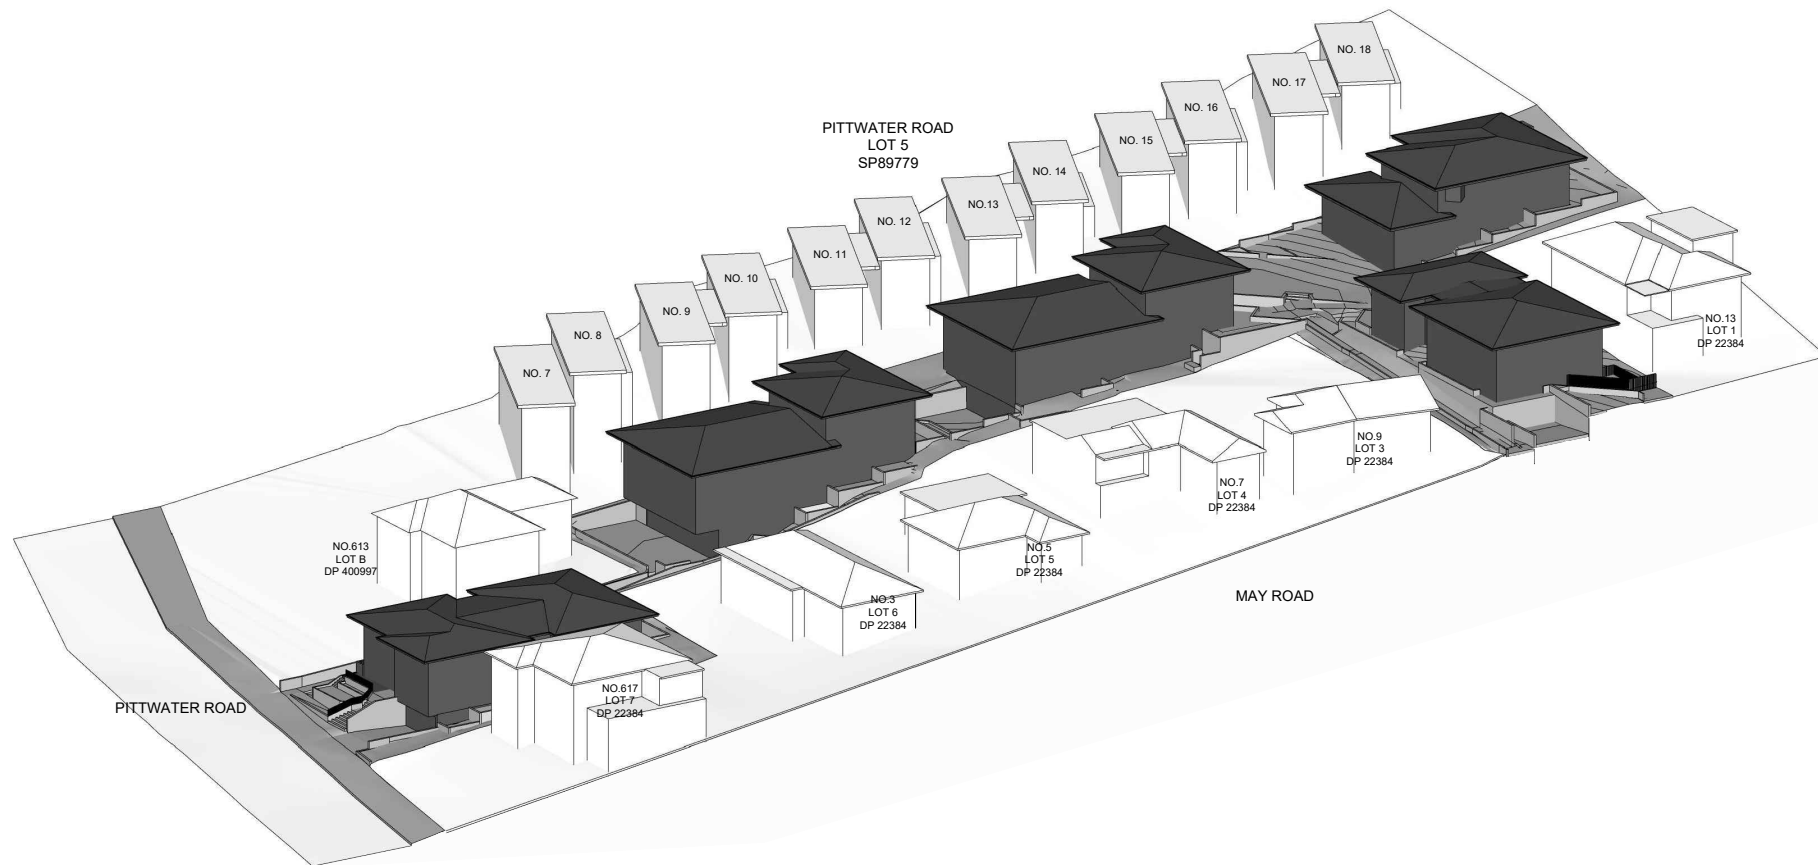

1 APPROVED SUN EYE VIEW JUNE 21st 9AM  
NTS @A3

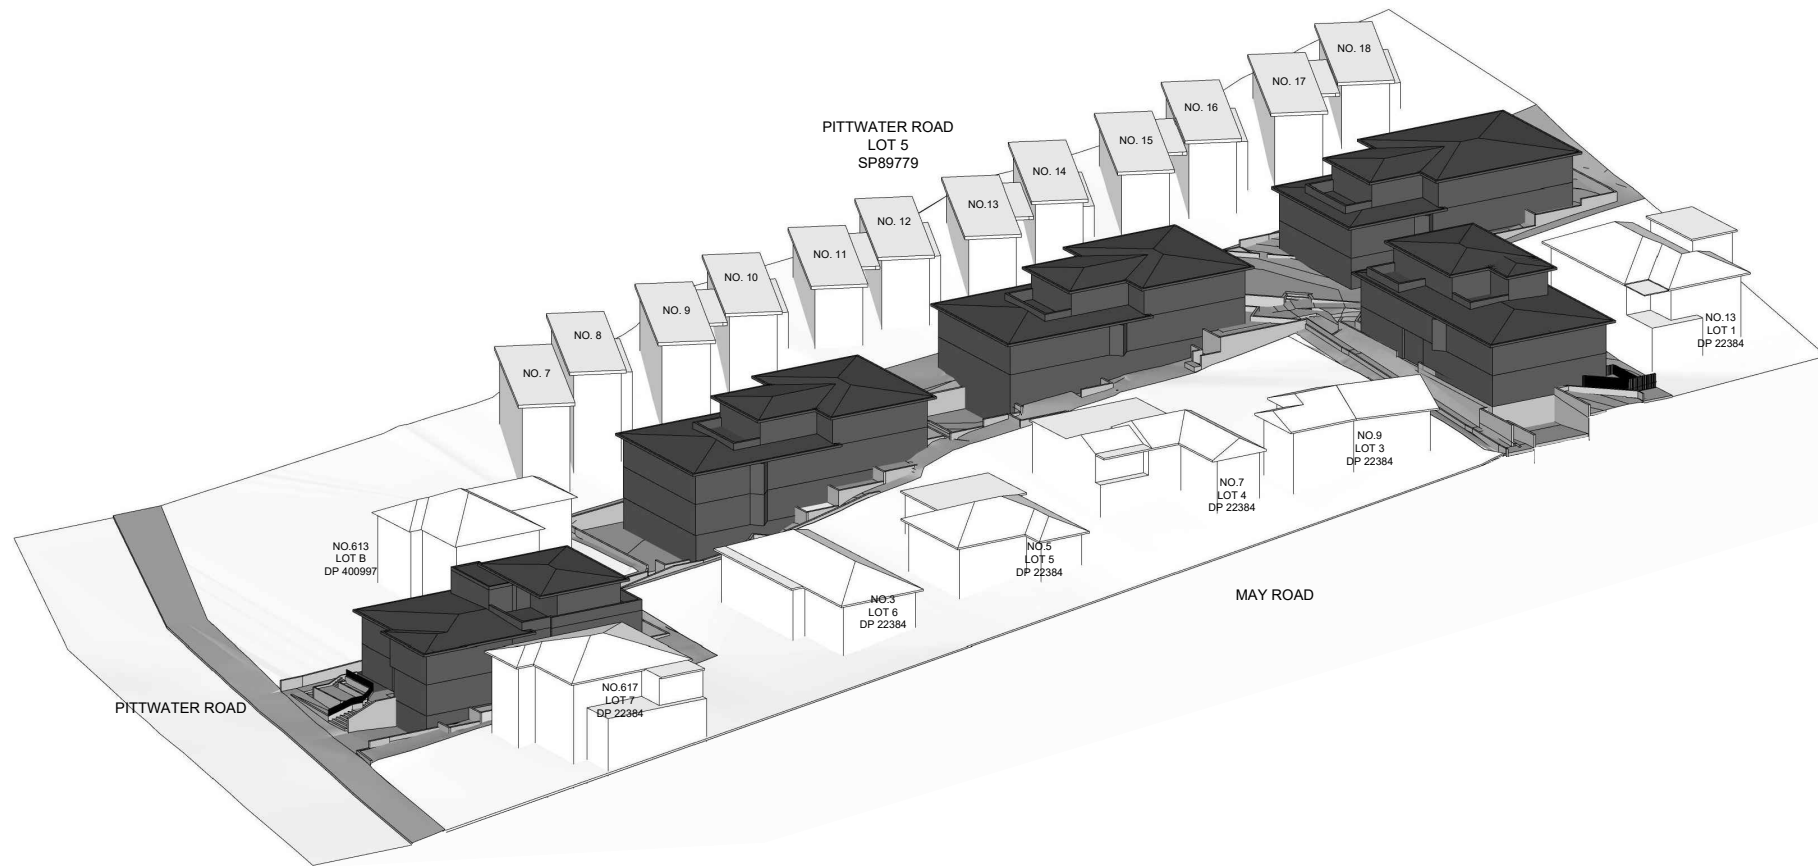

2 PROPOSED SUN EYE VIEW JUNE 21st 9AM  
NTS @A3


NO.	REVISION	BY	CHK	DATE	NO.	REVISION	BY	CHK	DATE	NO.	REVISION	BY	CHK	DATE	STATUS
A	FOR INFORMATION	SS	MS	04/12/23											FOR S4.55
B	FOR INFORMATION	SS	MS	08/12/23											
C	FOR INFORMATION	SS	MS	12/12/23											
D	FOR INFORMATION	SS	MS	13/12/23											
E	FOR INFORMATION	CL	MS	18/12/23											

CLIENT  
PROSTRUCT CONTRACTORS PTY LTD  
PO BOX 2377  
Carlingford, NSW 2118  
T: 1800 30 99 66  
E: info@prohs.com.au  
www.prohs.com.au

ARCHITECT  
MARCELLINO SAIN ARCHITECTS  
(M.A.R.S.)  
Level 8  
257 Clarence Street  
Sydney, NSW 2000  
T +61 412 071 316  
E msain@m-a-r-s.co  
Nominated Architect: Marcellino Sain (No 9024)  
www.m-a-r-s.co




PROJECT  
615 - 613 PITTWATER RD & 11 MAY RD  
Dee Why, NSW 2099




DWG TITLE  
APPROVED & PROPOSED SUN EYE VIEW  
JUNE 21st 9AM

PROJ. NO. 2301PS  
DWG. NO. **A413**  
REVISION **E**  
SCALE NTS  
PLOT SIZE A3  
NOTES:  
DO NOT SCALE FROM DRAWINGS.  
VERIFY ALL DIMENSIONS ON SITE BEFORE COMMENCING WORK.  
ALL DRAWINGS ARE SUBJECT TO BUILDING APPROVAL.

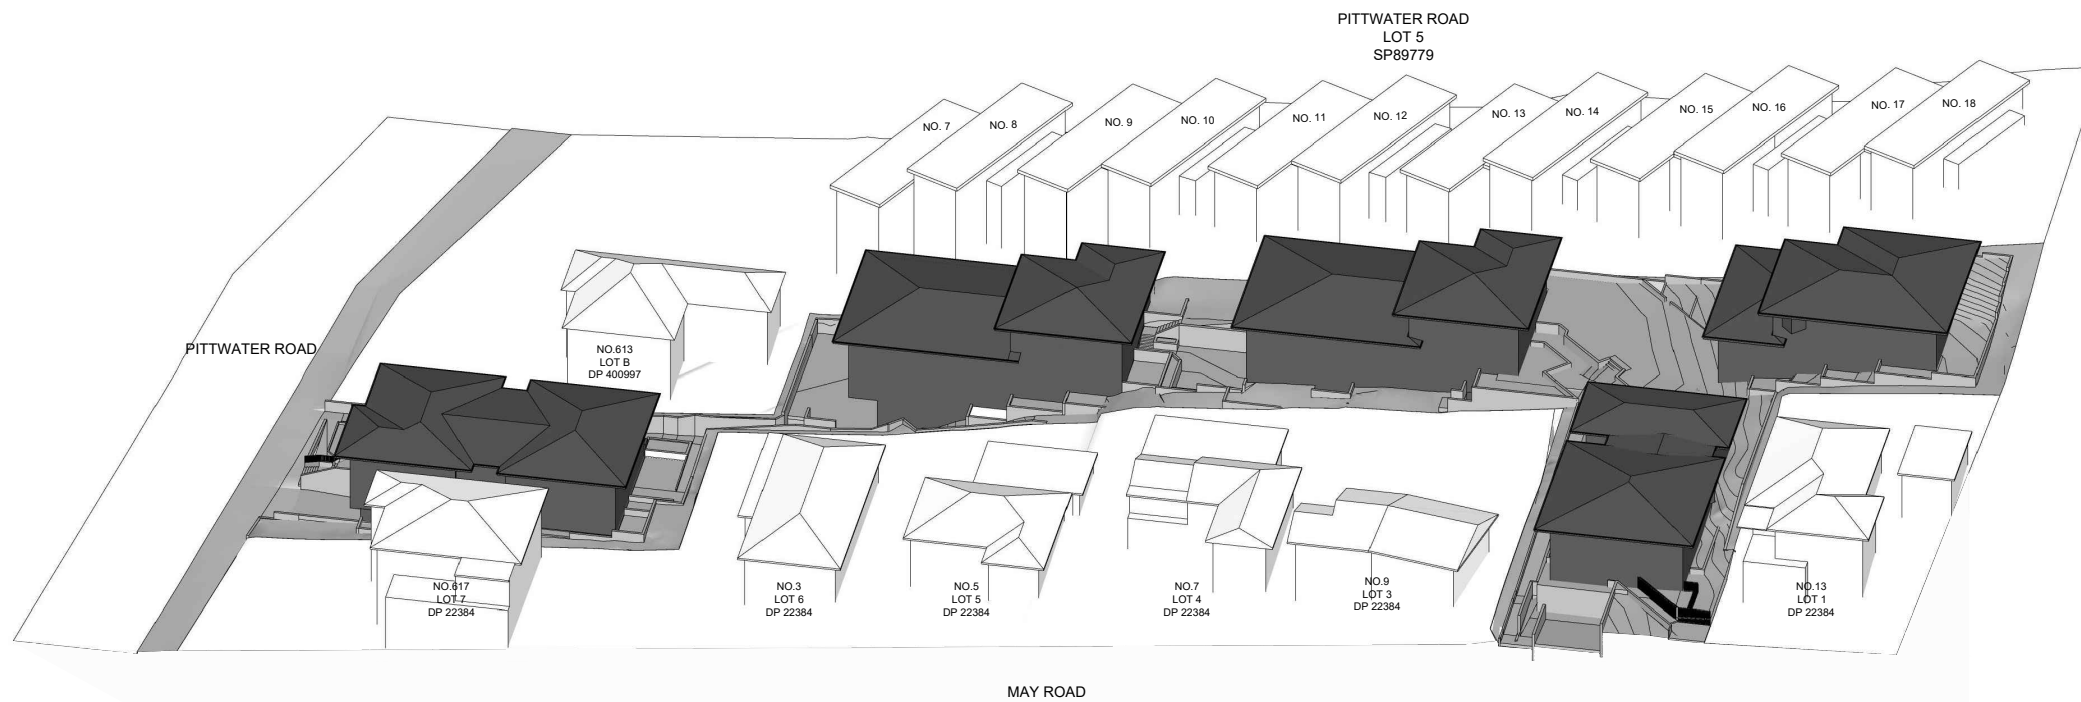

1 APPROVED SUN EYE VIEW JUNE 21st 12PM  
NTS @A3

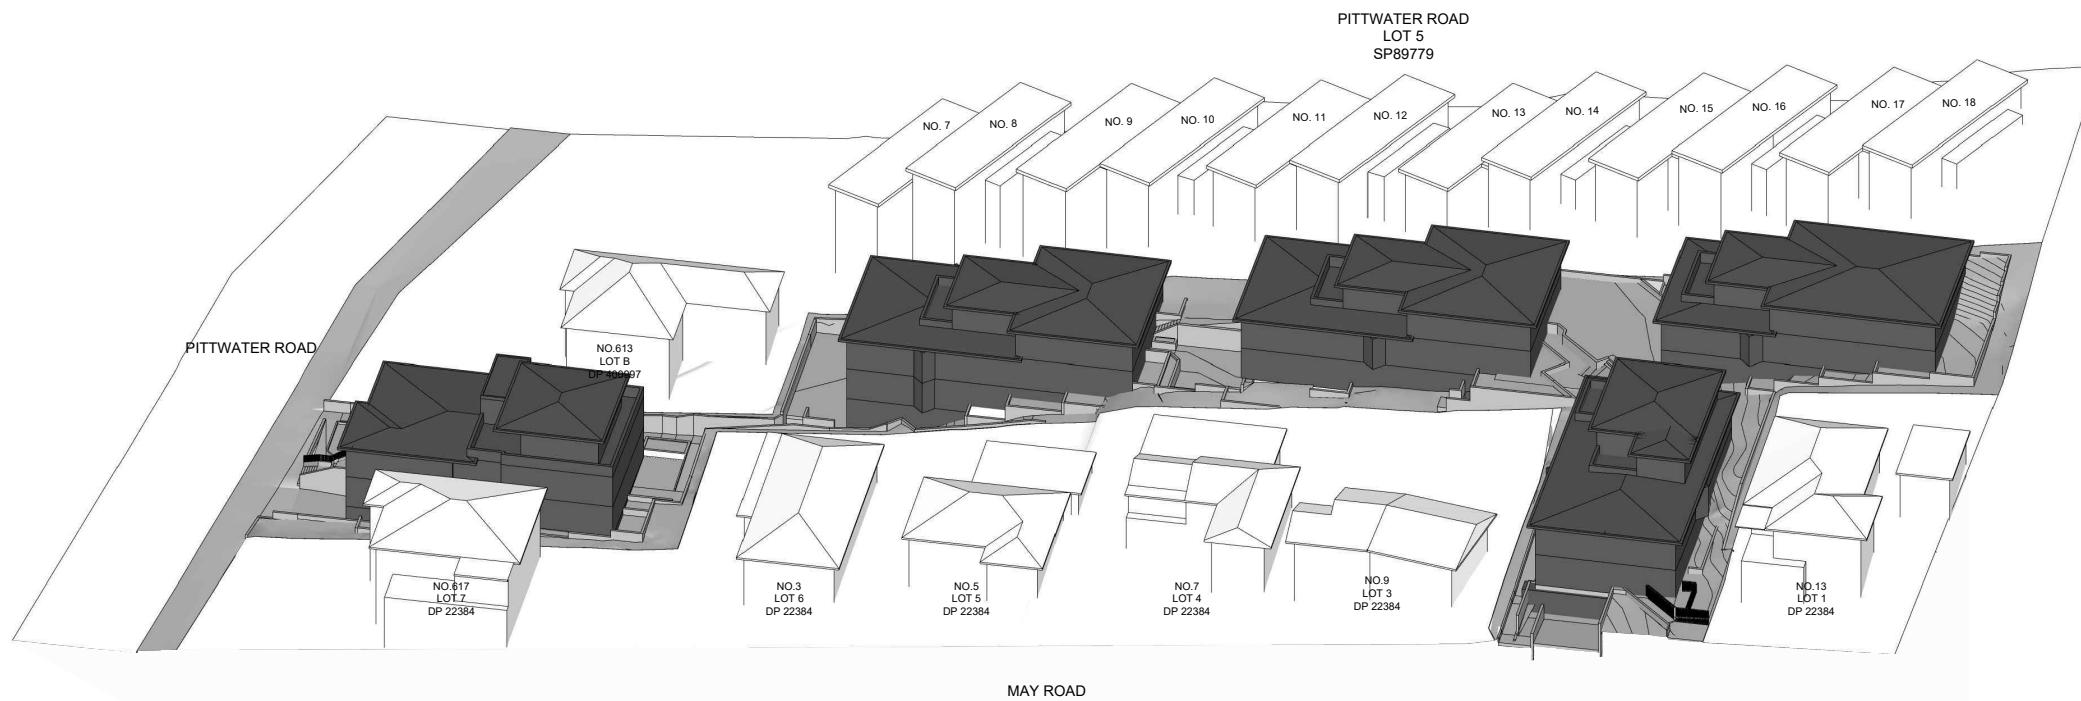

2 PROPOSED SUN EYE VIEW JUNE 21st 12PM  
NTS @A3


NO.	REVISION	BY	CHK	DATE	NO.	REVISION	BY	CHK	DATE	NO.	REVISION	BY	CHK	DATE	STATUS
A	FOR INFORMATION	SS	MS	04/12/23											FOR S4.55
B	FOR INFORMATION	SS	MS	08/12/23											
C	FOR INFORMATION	SS	MS	12/12/23											
D	FOR INFORMATION	SS	MS	13/12/23											
E	FOR INFORMATION	CL	MS	18/12/23											

CLIENT  
PROSTRUCT CONTRACTORS PTY LTD  
PO BOX 2377  
Carlingford, NSW 2118  
T: 1800 30 99 66  
E: info@prohs.com.au  
www.prohs.com.au

ARCHITECT  
MARCELLINO SAIN ARCHITECTS  
(M.A.R.S)  
Level 8  
257 Clarence Street  
Sydney, NSW 2000  
T +61 412 071 316  
E msain@m-a-r-s.co  
Nominated Architect: Marcellino Sain (No 9024)  
www.m-a-r-s.co



PROJECT  
615 - 613 PITTWATER RD & 11 MAY RD  
Dee Why, NSW 2099




DWG TITLE  
APPROVED & PROPOSED SUN EYE VIEW  
JUNE 21st 12PM


PROJ NO. 2301PS  
DWG NO. **A414**  
SCALE NTS  
NOTES:  
DO NOT SCALE FROM DRAWINGS.  
VERIFY ALL DIMENSIONS ON SITE BEFORE COMMENCING WORK.  
ALL DRAWINGS ARE SUBJECT TO BUILDING APPROVAL.

REVISION  
**E**  
PLOT SIZE  
A3



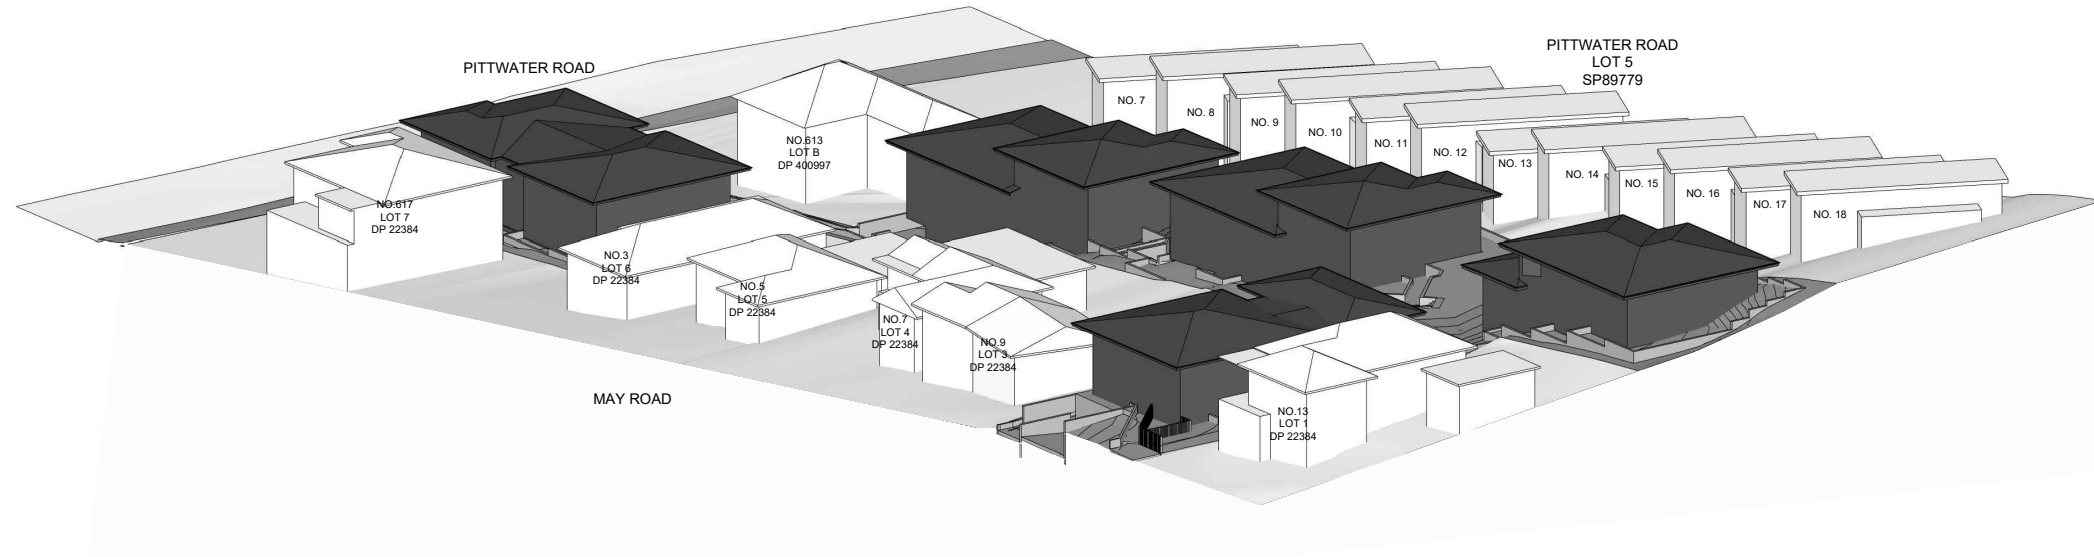

1 APPROVED SUN EYE VIEW JUNE 21st 3PM  
NTS @A3

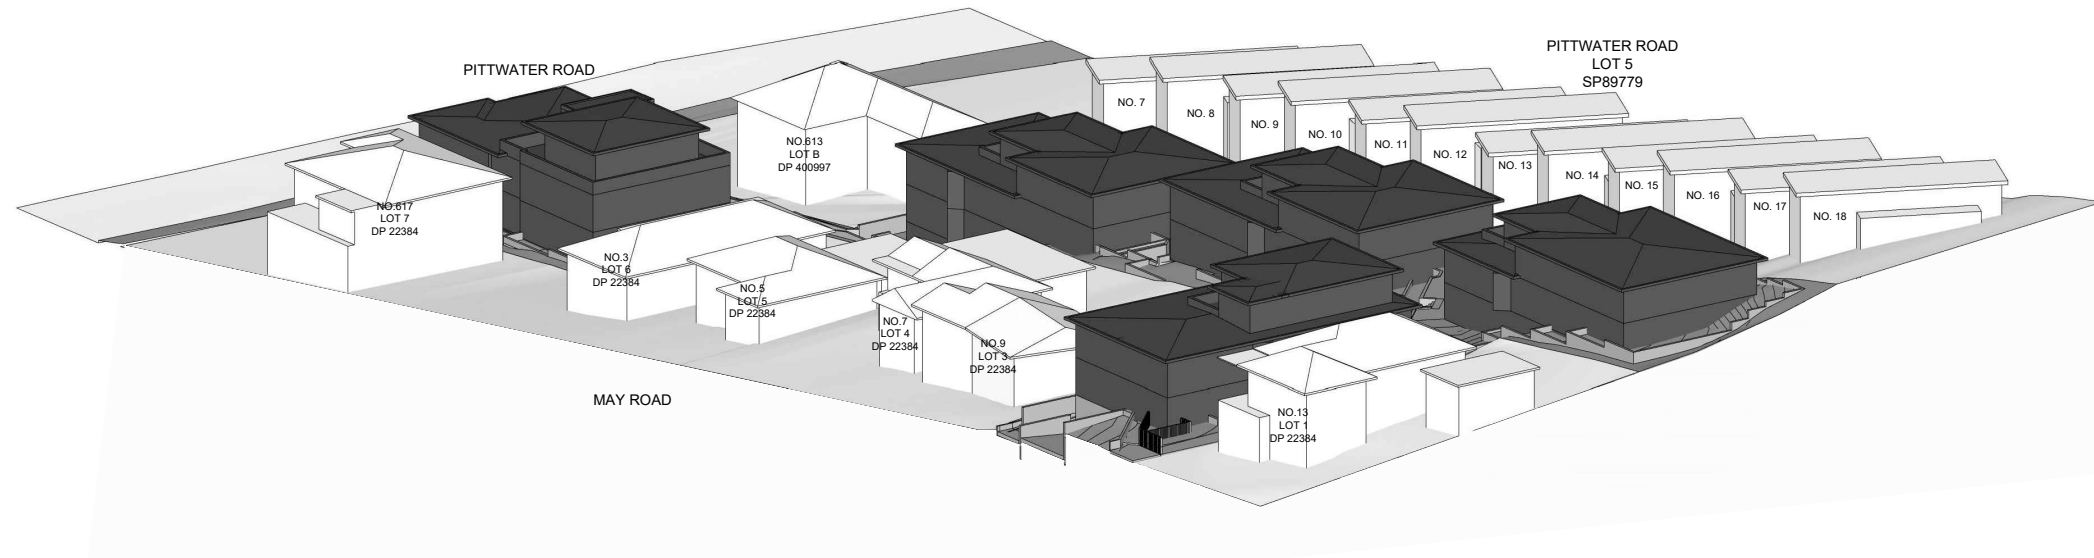

2 PROPOSED SUN EYE VIEW JUNE 21st 3PM  
NTS @A3


NO.	REVISION	BY	CHK	DATE	NO.	REVISION	BY	CHK	DATE	NO.	REVISION	BY	CHK	DATE	STATUS
A	FOR INFORMATION	SS	MS	04/12/23											FOR S4.55
B	FOR INFORMATION	SS	MS	08/12/23											
C	FOR INFORMATION	SS	MS	12/12/23											
D	FOR INFORMATION	SS	MS	13/12/23											
E	FOR INFORMATION	CL	MS	18/12/23											

CLIENT  
PROSTRUCT CONTRACTORS PTY LTD  
PO BOX 2377  
Carlingford, NSW 2118  
T: 1800 30 99 66  
E: info@prohs.com.au  
www.prohs.com.au

ARCHITECT  
MARCELLINO SAIN ARCHITECTS  
(M.A.R.S)  
Level 8  
257 Clarence Street  
Sydney, NSW 2000  
T +61 412 071 316  
E msain@m-a-r-s.co  
Nominated Architect: Marcellino Sain (No 9024)  
www.m-a-r-s.co



PROJECT  
615 - 613 PITTWATER RD & 11 MAY RD  
Dee Why, NSW 2099



DWG TITLE  
APPROVED & PROPOSED SUN EYE VIEW  
JUNE 21st 3PM

PROJ NO. 2301PS  
DWG NO. **A415**  
SCALE NTS  
NOTES:  
DO NOT SCALE FROM DRAWINGS.  
VERIFY ALL DIMENSIONS ON SITE BEFORE COMMENCING WORK.  
ALL DRAWINGS ARE SUBJECT TO BUILDING APPROVAL.

REVISION **E**  
PLOT SIZE A3





NON COMBUSTIBLE CLADDING (LIGHT COLOR)

RENDER 01 (MEDIUM COLOR)

RENDER 02 (DARK COLOR)

ALUMINIUM FRAMED WINDOWS AND DOORS  
(DARK COLOR)

ROOF SHEETTING - COLORBOND  
(MEDIUM COLOR)

NO.	REVISION	BY	CHK	DATE	NO.	REVISION	BY	CHK	DATE	NO.	REVISION	BY	CHK	DATE
A	FOR INFORMATION	SS	MS	04/12/23										
B	FOR INFORMATION	SS	MS	08/12/23										
C	FOR INFORMATION	SS	MS	12/12/23										
D	FOR INFORMATION	SS	MS	13/12/23										
E	FOR INFORMATION	CL	MS	18/12/23										

STATUS
FOR S4.55

CLIENT  
**PROSTRUCT CONTRACTORS PTY LTD**  
 PO BOX 2377  
 Carlingford, NSW 2118  
 T: 1800 30 99 66  
 E: info@prohs.com.au  
 www.prohs.com.au



ARCHITECT  
**MARCELLINO SAIN ARCHITECTS  
(M.A.R.S)**  
 Level 8  
 257 Clarence Street  
 Sydney, NSW 2000  
 T +61 412 071 316  
 E: msain@m-a-r-s.co  
 Nominated Architect: Marcellino Sain (No 9024)  
 www.m-a-r-s.co



PROJECT  
 615 - 613 PITTWATER RD & 11 MAY RD  
 Dee Why, NSW 2099

DWG TITLE  
**EXTERNAL FINISHES BOARD**

PROJ NO.	2301PS
DWG NO.	<b>A800</b>
REVISION	<b>E</b>
SCALE	NTS
PLOT SIZE	A3
<small>NOTES:          DO NOT SCALE FROM DRAWINGS.          VERIFY ALL DIMENSIONS ON SITE BEFORE COMMENCING WORK.          ALL DRAWINGS ARE SUBJECT TO BUILDING APPROVAL.</small>	