


Drawing No. **DA-01**

NOTES:
This drawing is the copyright of Duffy Regan Design and may not be altered, reproduced or transmitted without permission of Duffy Regan Design.
All levels and dimensions are to be checked on site prior to commencement of any work.
All new and altered works to relevant BCA and AS/NZ standards.
NOT FOR CONSTRUCTION


**THIS PLAN IS TO BE READ IN
CONJUNCTION WITH
THE CONDITIONS OF DEVELOPMENT
CONSENT**

DA2021/0401

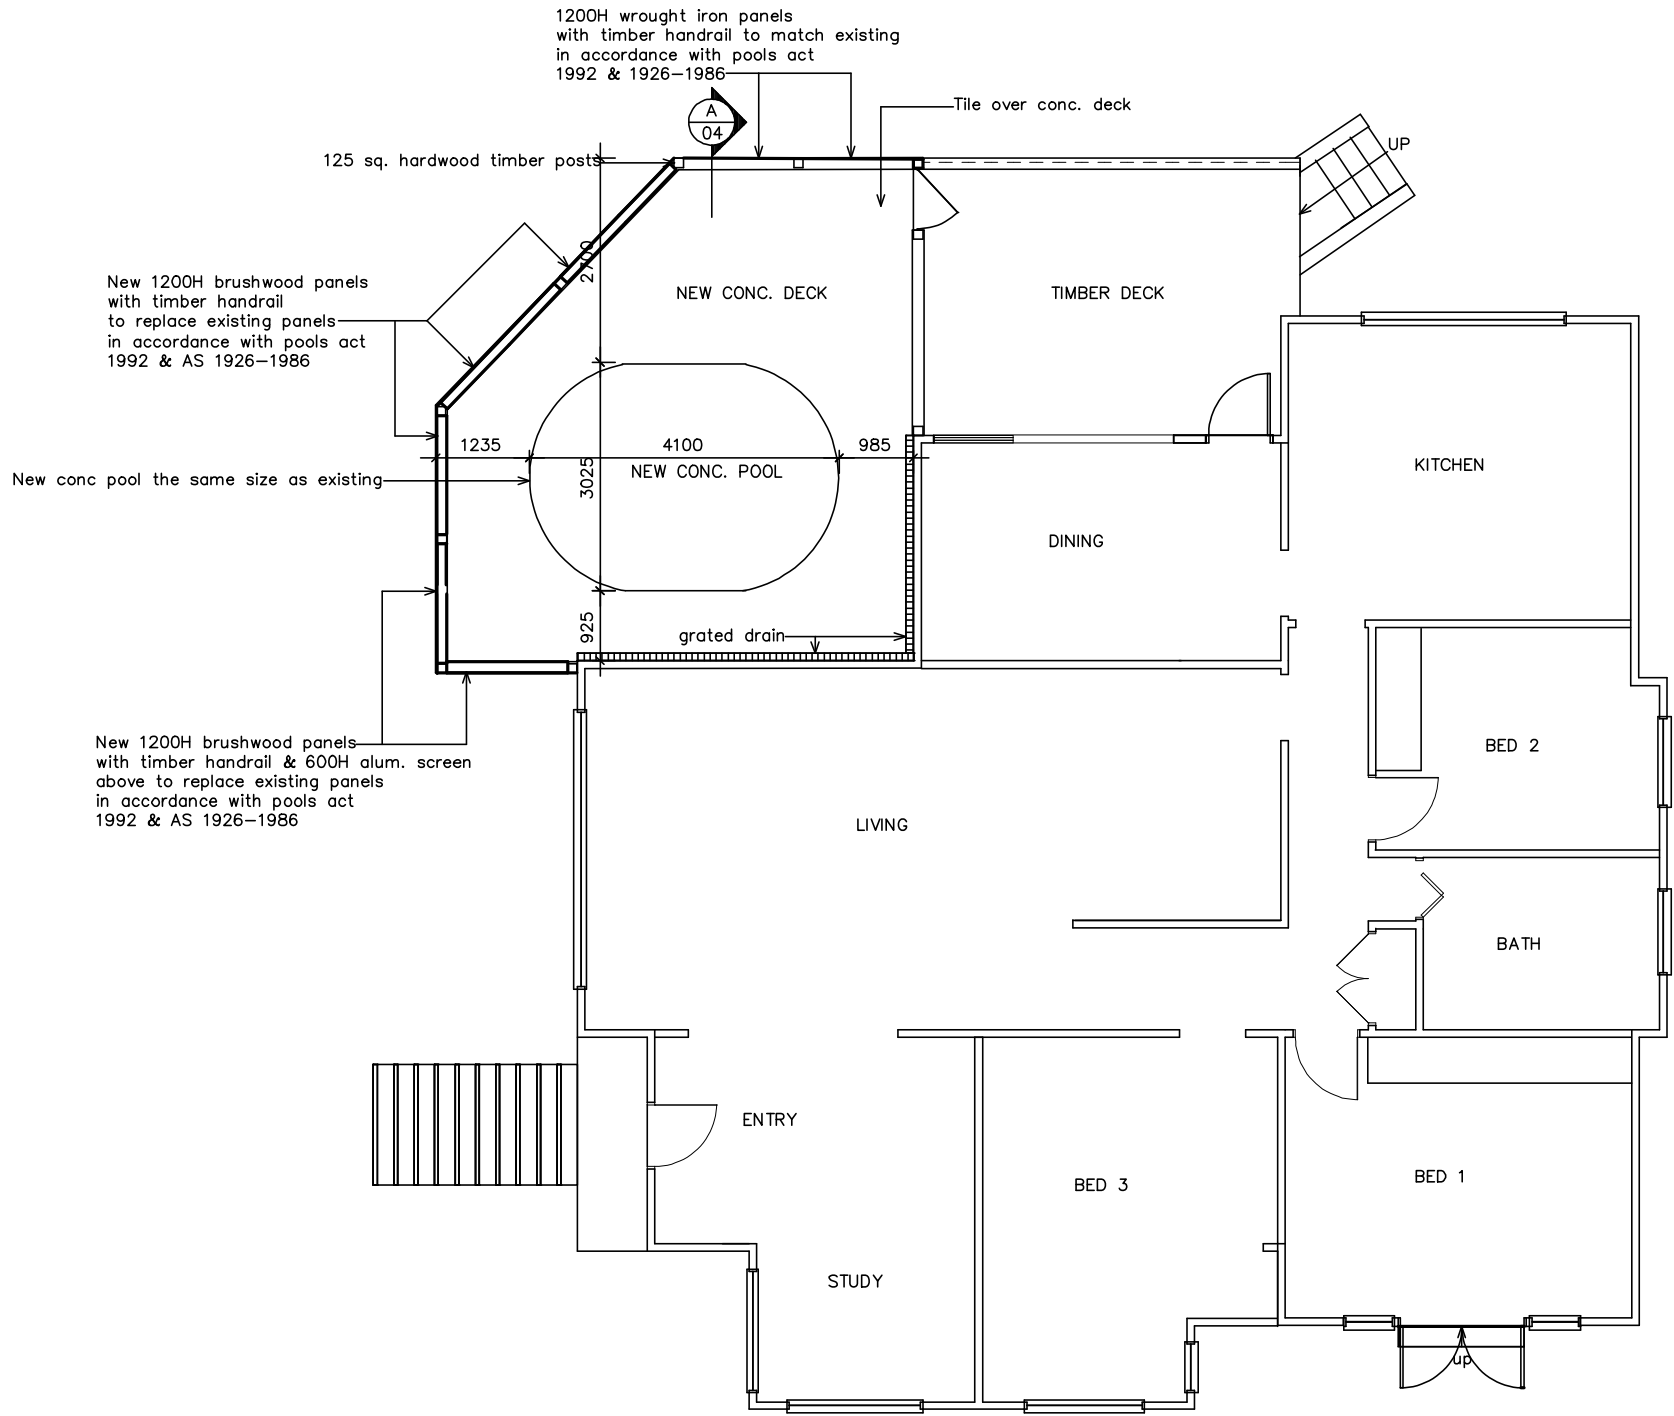


NOTES:
This drawing is the copyright of Duffy Regan Design and may not be altered, reproduced
or transmitted without permission of Duffy Regan Design.
All levels and dimensions are to be checked on site prior to commencement of any work.
All new and altered works to relevant BCA and AS/NZ standards.
NOT FOR CONSTRUCTION


Project: NEW DECK & POOL		Job. No. 663/21	
for: NARELLE WARREN			
at: 92 KING ST., MANLY VALE			
Title:		Scale: 1:100	Revision:
FLOOR PLAN		Date: MARCH 2021	
		Drawn: D.R.	
DUFFY REGAN DESIGN		Tel. & fax: (02) 9905 6009	Drawing No. DA-03
121 Soldiers Ave., Freshwater NSW 2096		Mobile: 0416 037 847	
		Email: dregandesign@gmail.com	

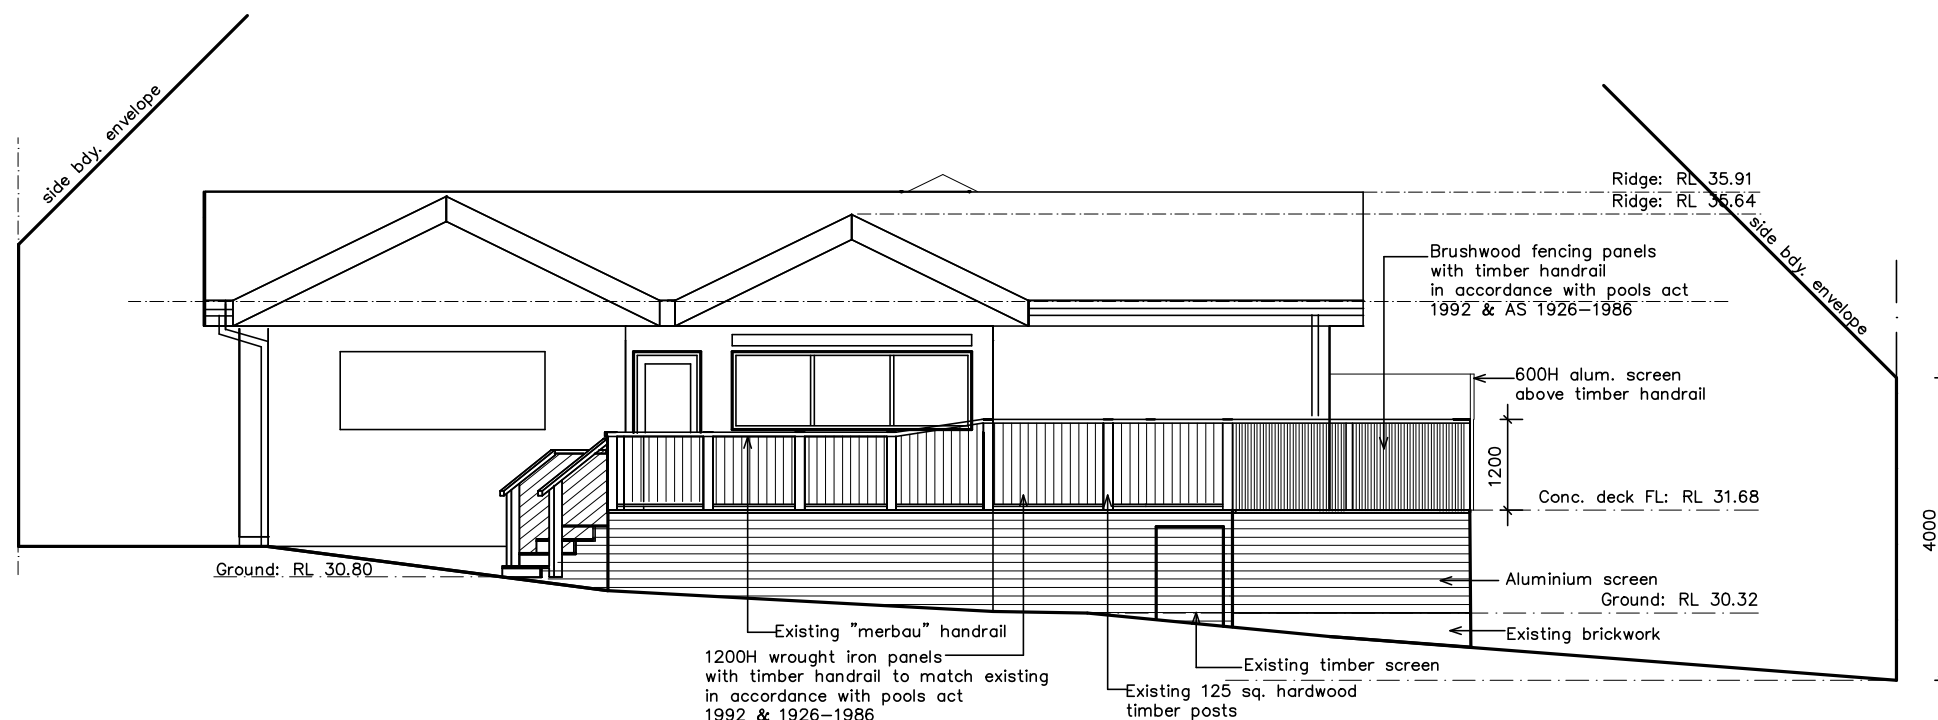

NORTH ELEVATION

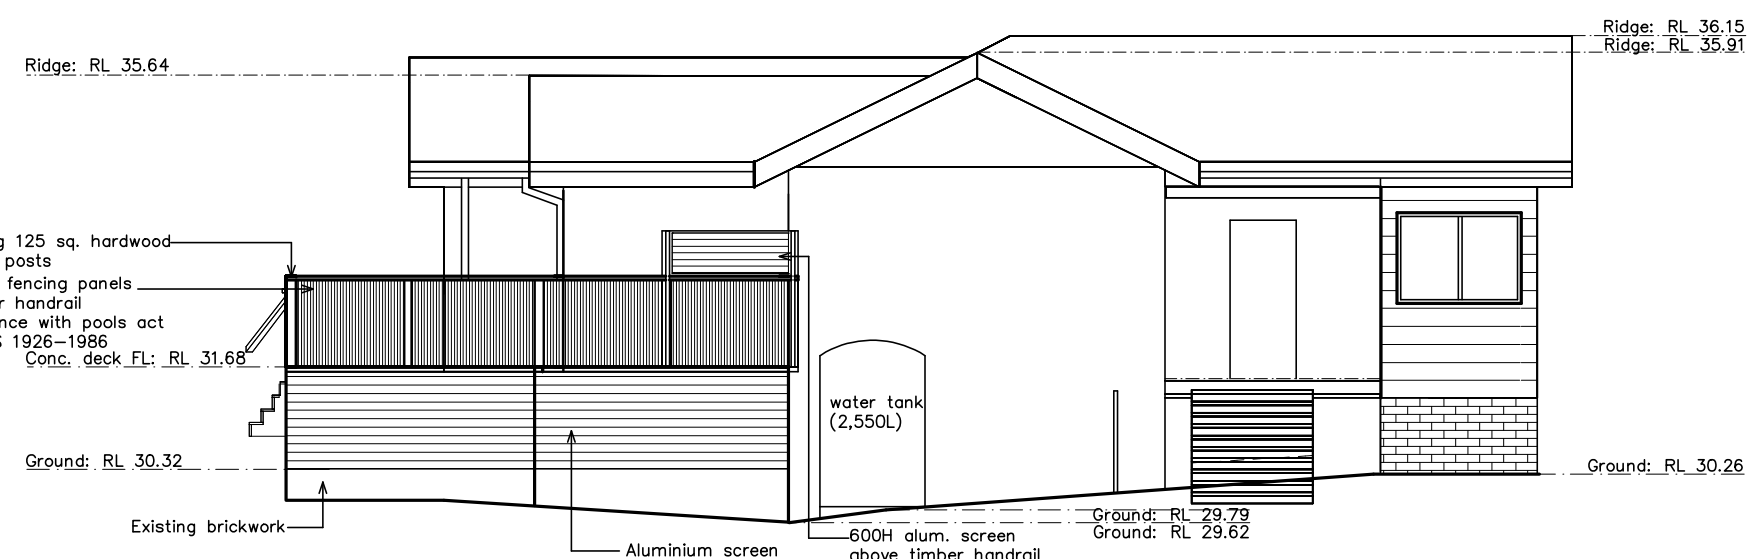

WEST ELEVATION

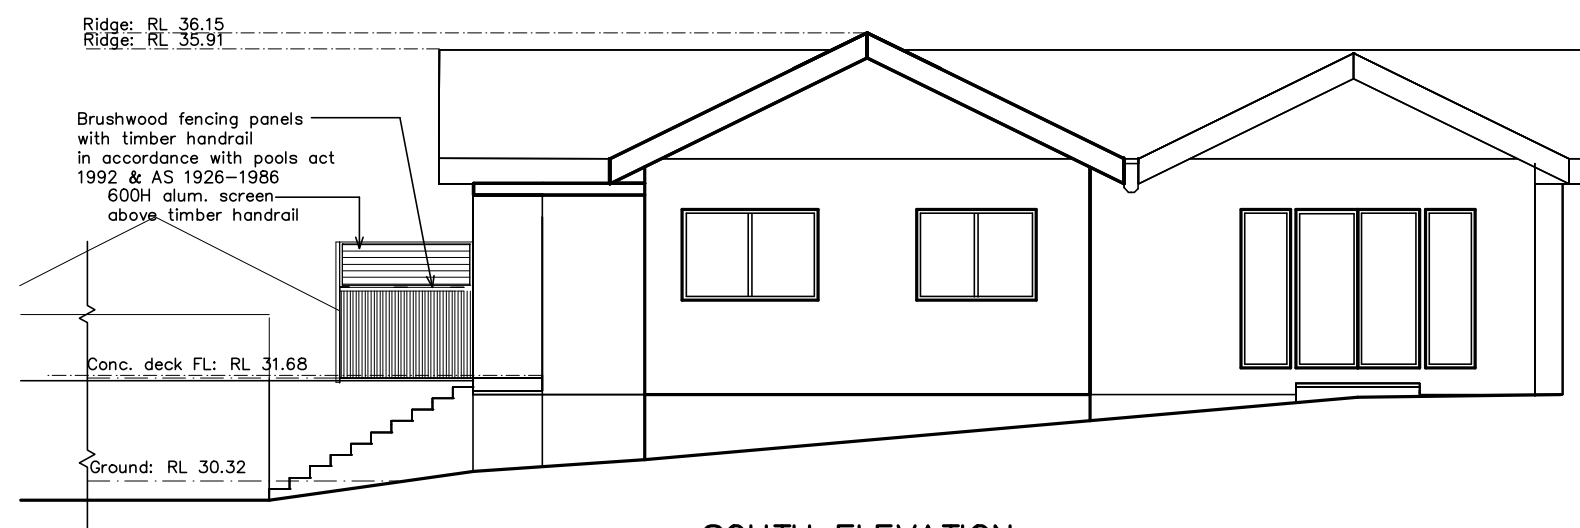

SOUTH ELEVATION

NOTES:
This drawing is the copyright of Duffy Regan Design and may not be altered, reproduced or transmitted without permission of Duffy Regan Design.
All levels and dimensions are to be checked on site prior to commencement of any work.
All new and altered works to relevant BCA and AS/NZ standards.
NOT FOR CONSTRUCTION

Project: NEW DECK & POOL

Job. No. 663/21

for: NARELLE WARREN
at: 92 KING ST., MANLY VALE

Title:

Scale: 1:100

Revision:

ELEVATIONS



Date: MARCH 2021

Drawn: D.R.

DUFFY REGAN DESIGN
121 Soldiers Ave., Freshwater NSW 2096

Tel. & fax: (02) 9905 6009
Mobile: 0416 037 847
Email: dregandesign@gmail.com

Drawing No. **DA-04**

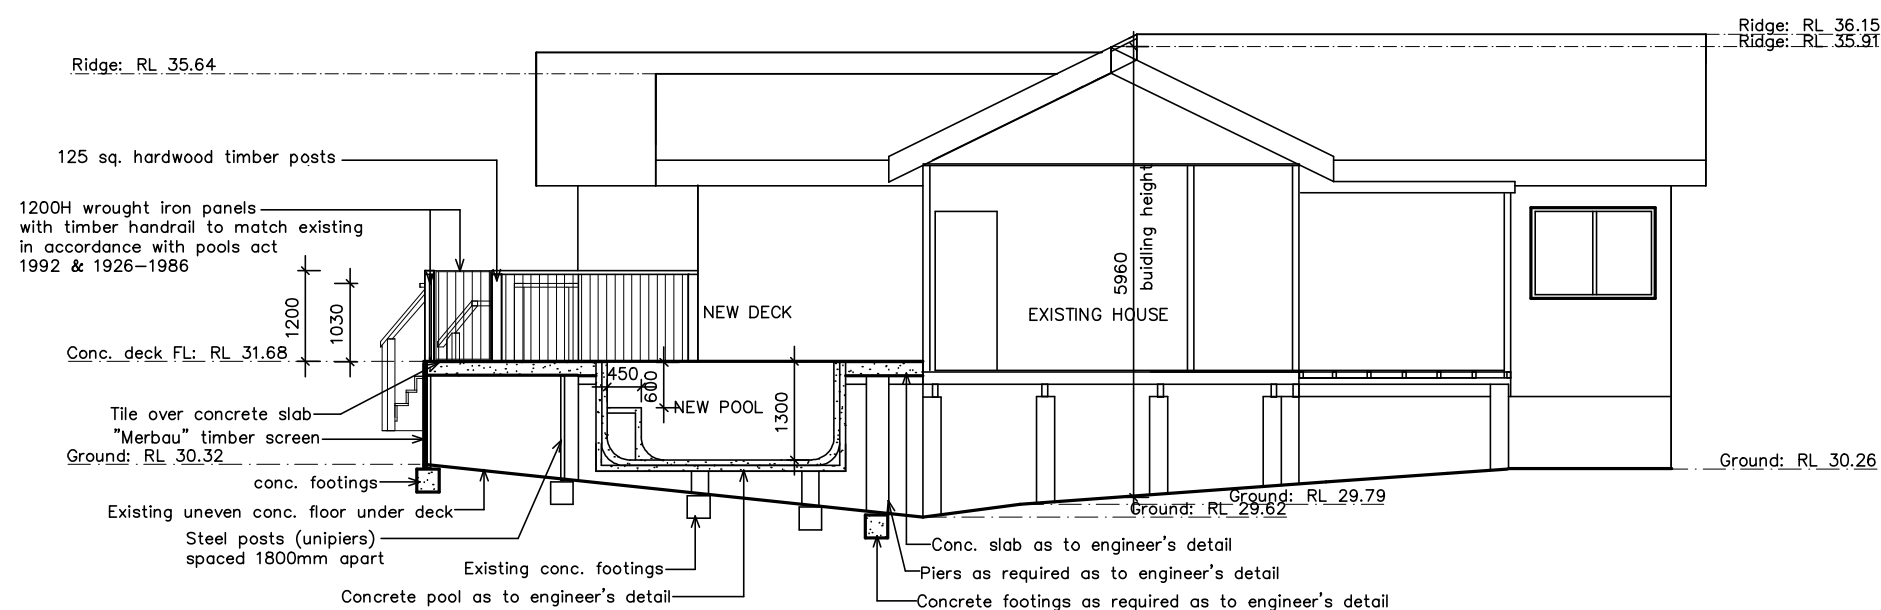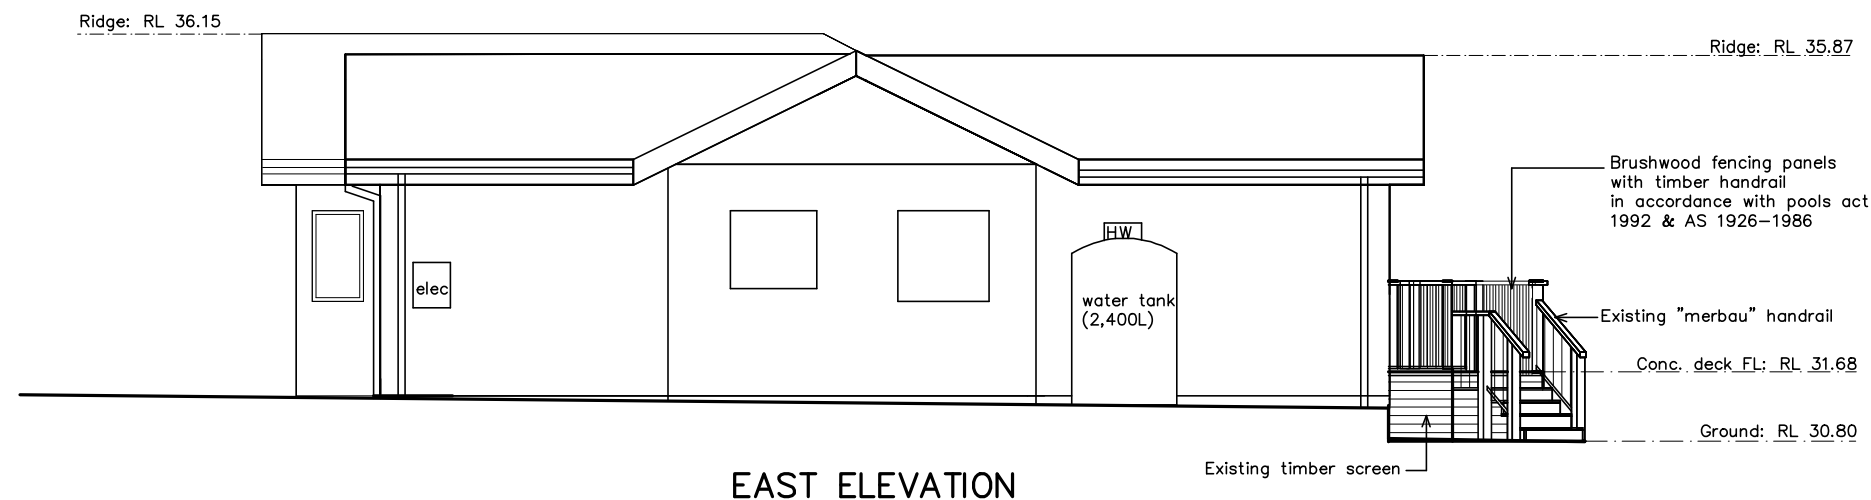

NOTES:
This drawing is the copyright of Duffy Regan Design and may not be altered, reproduced or transmitted without permission of Duffy Regan Design.
All levels and dimensions are to be checked on site prior to commencement of any work.
All new and altered works to relevant BCA and AS/NZ standards.
NOT FOR CONSTRUCTION

Project: NEW DECK & POOL

Job. No. 663/21

for: NARELLE WARREN
at: 92 KING ST., MANLY VALE

Title:

Scale: 1:100

Revision:

ELEVATION & SECTION


Date: MARCH 2021

Drawn: D.R.

DUFFY REGAN DESIGN
121 Soldiers Ave., Freshwater NSW 2096

Tel. & fax: (02) 9905 6009
Mobile: 0416 037 847
Email: dregandesign@gmail.com

Drawing No. **DA-05**

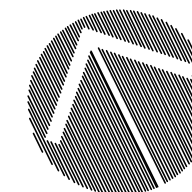

NOTES:
This drawing is the copyright of Duffy Regan Design and may not be altered, reproduced or transmitted without permission of Duffy Regan Design.
All levels and dimensions are to be checked on site prior to commencement of any work.
All new and altered works to relevant BCA and AS/NZ standards.
NOT FOR CONSTRUCTION

Drawing No. DA-06