


01
--

SITE PLAN
NTS

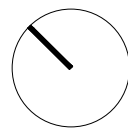

REVISIONS
NOTES
DESIGNER
DISCLAIMER
STAGE
PROJECT DETAILS
DRAWING DETAILS

REV	DATE	DESCRIPTION
A	16/05/22	PRELIMINARY FOR APPROVAL
B	19/05/22	PRELIMINARY REVISION
C	20/06/22	DA SUBMISSION ISSUE

ALL WORKS TO BE IN ACCORDANCE WITH THE BUILDING CODE OF AUSTRALIA, AUSTRALIAN STANDARDS, STATUTORY REGULATIONS AND LOCAL AUTHORITY REQUIREMENTS.
CONTRACTOR TO ENSURE CONSISTENCY BETWEEN SIMILAR MATERIAL IS MAINTAINED.
PREPARE & MAKE GOOD ALL SURFACES & SUBSTRATE AS REQUIRED TO RECEIVE NEW FINISHES AS PER MANUFACTURER'S SPECIFICATION.

AD
AVANCE DESIGN
ABN 57608142794
1/77-83 PARRAMATTA ROAD
ANNANDALE 2038 NSW
INFO@AVANCEDESIGN.COM.AU

THIS DRAWING IS COPYRIGHT AND THE PROPERTY OF THE AUTHOR. IT MUST NOT BE RETAINED, COPIED OR USED WITHOUT THE EXPRESS AUTHORITY OF AVANCE DESIGN.
ALL DIMENSIONS TO BE CHECKED ON SITE BEFORE COMMENCEMENT OF WORK. ALL DIMENSIONS MUST BE CHECKED & VERIFIED ON SITE PRIOR TO CONSTRUCTION & MANUFACTURE OF ANY ITEM.

DOCUMENTATION
FOR APPROVAL

CLIENT
SUSHI HUB
Level 8, 263 Clarence Street, Sydney NSW2000

PROJECT
SUSHI HUB MANLY
SHOP 8, EAST ESPLANADE
MANLY WHARF, MANLY
NSW

PROJECT NO.
2219


DRAWING
SITE PLAN

SCALE
NTS


DATE
Apr 2022

DRAWN BY
AW
REVIEWED BY
PC

DWG NO
DA001

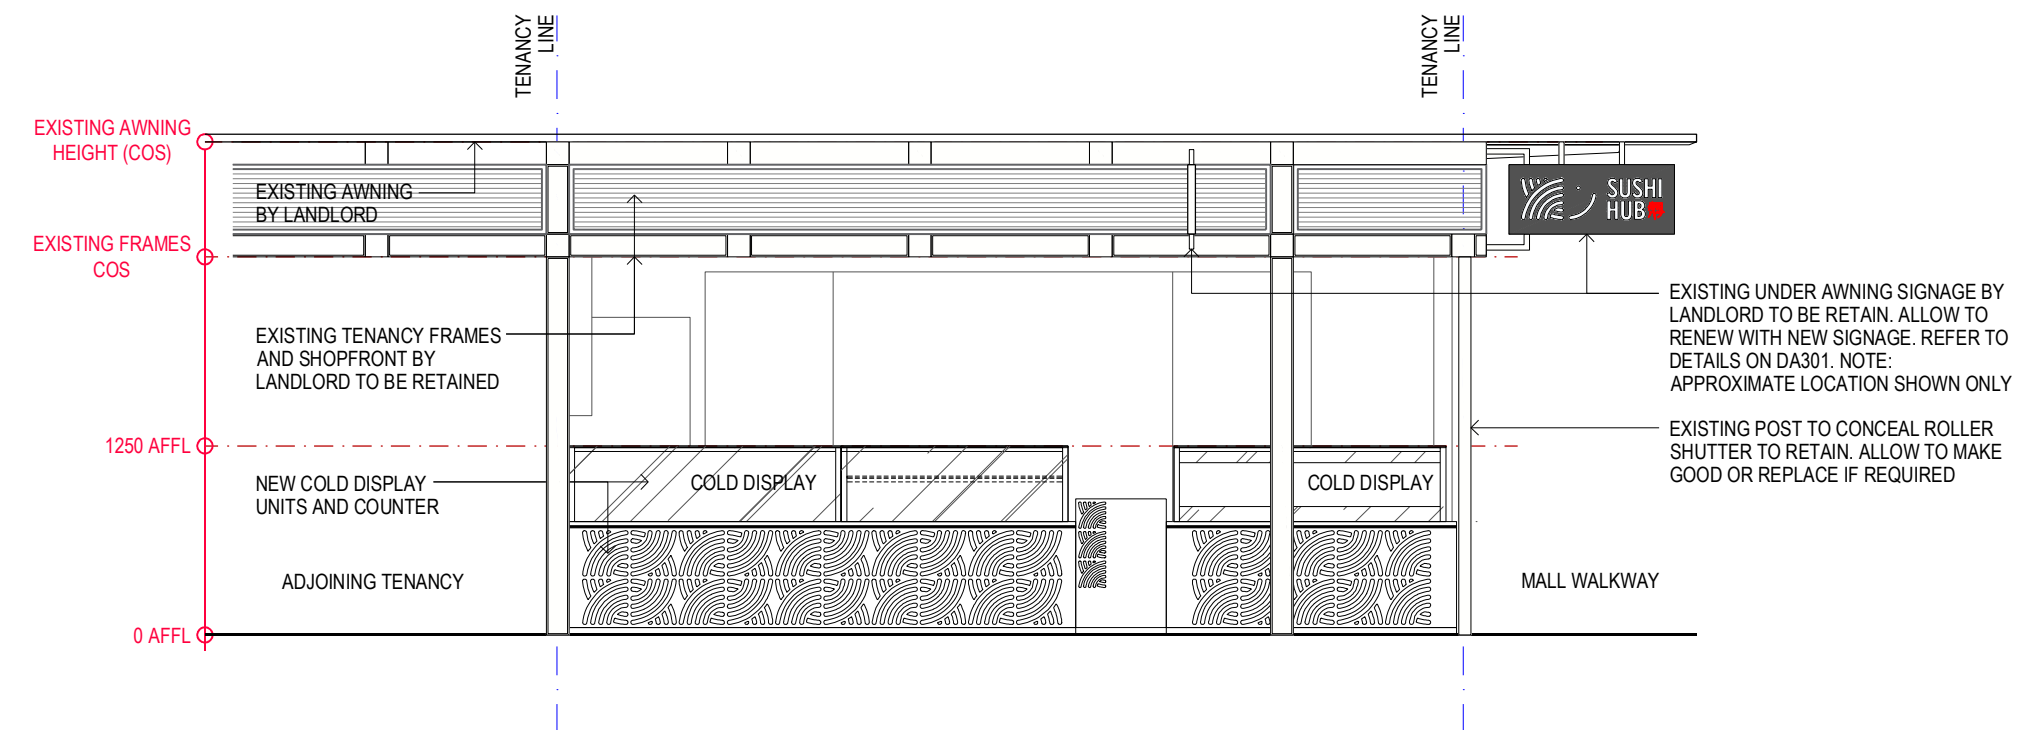

01 SHOPFRONT ELEVATION 1
DA111 1:50@A3

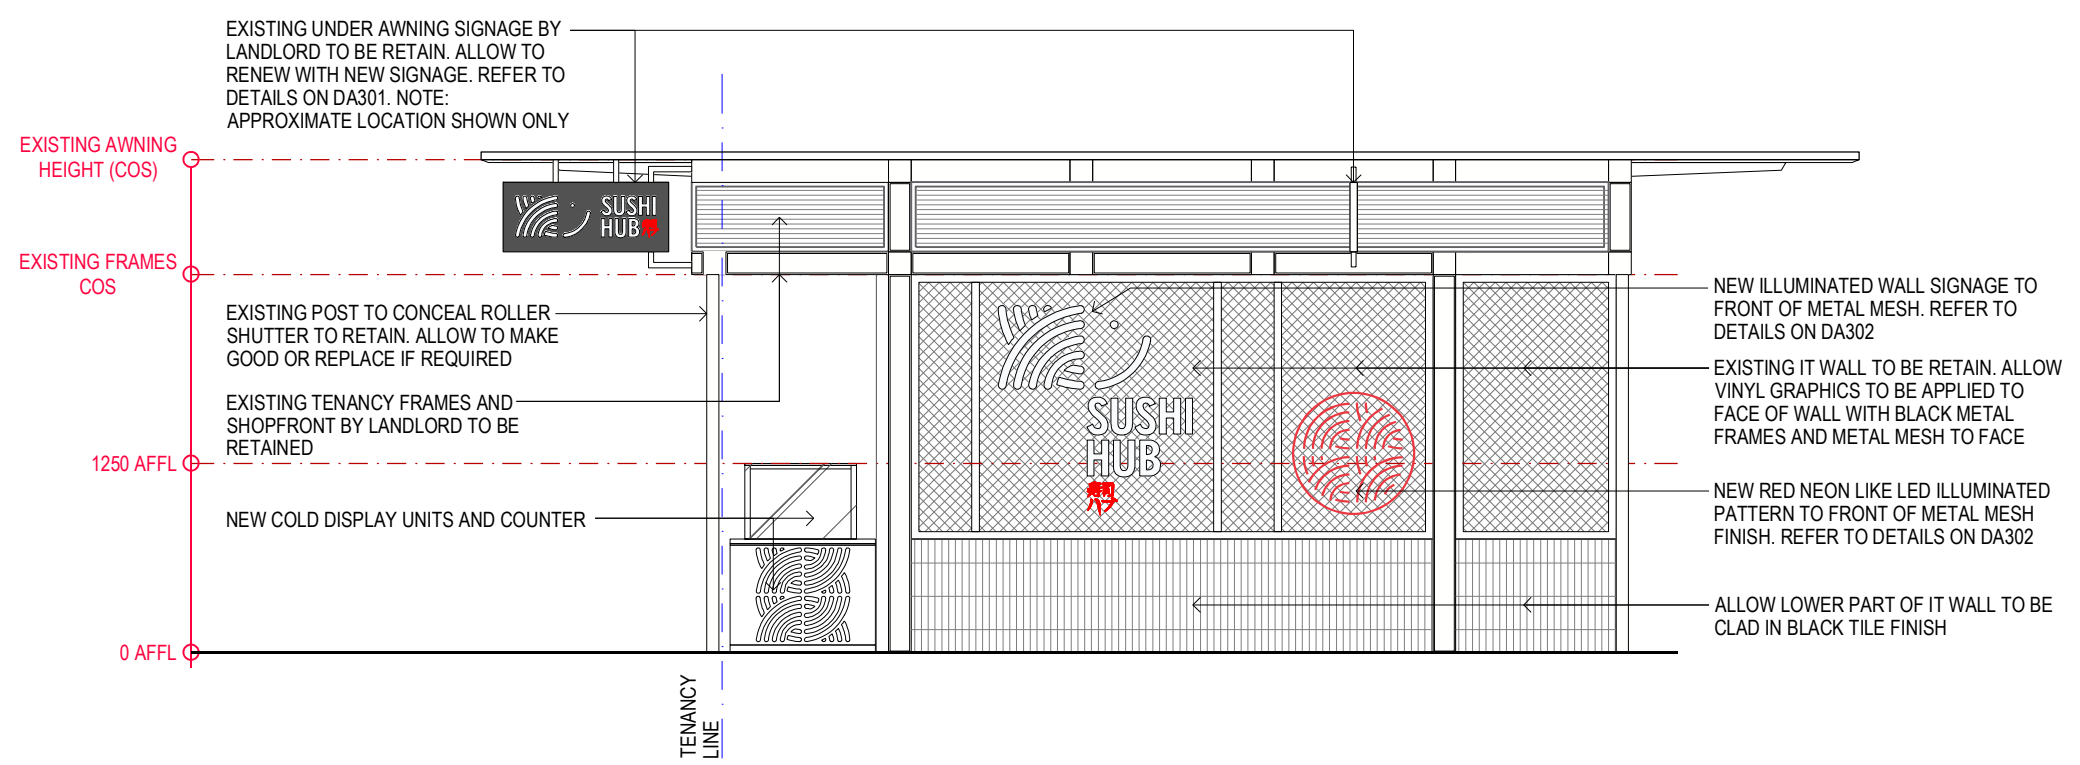

02 SHOPFRONT ELEVATION 2
DA111 1:50@A3

REV	DATE	DESCRIPTION
A	16/05/22	PRELIMINARY FOR APPROVAL
B	19/05/22	PRELIMINARY REVISION
C	20/06/22	DA SUBMISSION ISSUE

NOTES

ALL WORKS TO BE IN ACCORDANCE WITH THE BUILDING CODE OF AUSTRALIA, AUSTRALIAN STANDARDS, STATUTORY REGULATIONS AND LOCAL AUTHORITY REQUIREMENTS.

CONTRACTOR TO ENSURE CONSISTENCY BETWEEN SIMILAR MATERIAL IS MAINTAINED.

PREPARE & MAKE GOOD ALL SURFACES & SUBSTRATE AS REQUIRED TO RECEIVE NEW FINISHES AS PER MANUFACTURER'S SPECIFICATION.

DESIGNER

AVANCE DESIGN
 ABN 57608142794
 1/77-83 PARRAMATTA ROAD
 ANNANDALE 2038 NSW
 INFO@AVANCEDESIGN.COM.AU

DISCLAIMER

THIS DRAWING IS COPYRIGHT AND THE PROPERTY OF THE AUTHOR. IT MUST NOT BE RETAINED, COPIED OR USED WITHOUT THE EXPRESS AUTHORITY OF AVANCE DESIGN.

ALL DIMENSIONS TO BE CHECKED ON SITE BEFORE COMMENCEMENT OF WORK. ALL DIMENSIONS MUST BE CHECKED & VERIFIED ON SITE PRIOR TO CONSTRUCTION & MANUFACTURE OF ANY ITEM.

STAGE

DOCUMENTATION FOR APPROVAL

PROJECT DETAILS

CLIENT
 SUSHI HUB
 Level 8, 263 Clarence Street, Sydney NSW2000

PROJECT
 SUSHI HUB MANLY
 SHOP 8, EAST ESPLANADE
 MANLY WHARF, MANLY
 NSW

PROJECT NO.
 2219

DRAWING
 SHOPFRONT ELEVATION

DRAWING DETAILS


SCALE
 1:50 @ A3

DATE
 Apr 2022

DRAWN BY
 AW

REVIEWED BY
 PC

DWG NO
DA201

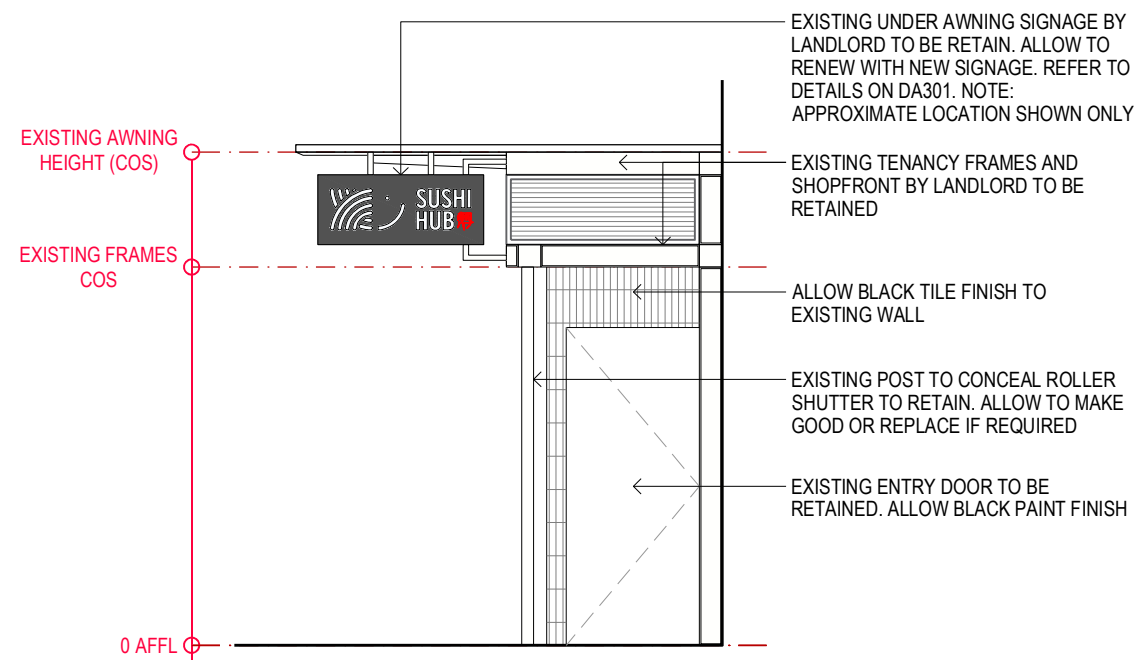

01 SHOPFRONT ELEVATION 3
DA111 1:50@A3

REV	DATE	DESCRIPTION
A	16/05/22	PRELIMINARY FOR APPROVAL
B	19/05/22	PRELIMINARY REVISION
C	20/06/22	DA SUBMISSION ISSUE

NOTES

ALL WORKS TO BE IN ACCORDANCE WITH THE BUILDING CODE OF AUSTRALIA, AUSTRALIAN STANDARDS, STATUTORY REGULATIONS AND LOCAL AUTHORITY REQUIREMENTS.

CONTRACTOR TO ENSURE CONSISTENCY BETWEEN SIMILAR MATERIAL IS MAINTAINED.

PREPARE & MAKE GOOD ALL SURFACES & SUBSTRATE AS REQUIRED TO RECEIVE NEW FINISHES AS PER MANUFACTURER'S SPECIFICATION.

DESIGNER

AVANCE DESIGN
 ABN 57608142794
 1/77-83 PARRAMATTA ROAD
 ANNANDALE 2038 NSW
 INFO@AVANCEDESIGN.COM.AU

DISCLAIMER

THIS DRAWING IS COPYRIGHT AND THE PROPERTY OF THE AUTHOR. IT MUST NOT BE RETAINED, COPIED OR USED WITHOUT THE EXPRESS AUTHORITY OF AVANCE DESIGN.

ALL DIMENSIONS TO BE CHECKED ON SITE BEFORE COMMENCEMENT OF WORK. ALL DIMENSIONS MUST BE CHECKED & VERIFIED ON SITE PRIOR TO CONSTRUCTION & MANUFACTURE OF ANY ITEM.

STAGE

DOCUMENTATION
FOR APPROVAL

PROJECT DETAILS

CLIENT
SUSHI HUB
Level 8, 263 Clarence Street, Sydney NSW2000

PROJECT
SUSHI HUB MANLY
SHOP 8, EAST ESPLANADE
MANLY WHARF, MANLY
NSW

PROJECT NO.
2219

DRAWING
SHOPFRONT ELEVATION

DRAWING DETAILS

SCALE
1:50 @ A3

DATE
Apr 2022

DRAWN BY
AW

REVIEWED BY
PC

DWG NO
DA202