




EXISTING SITE PLAN & SITE ANALYSIS PLAN

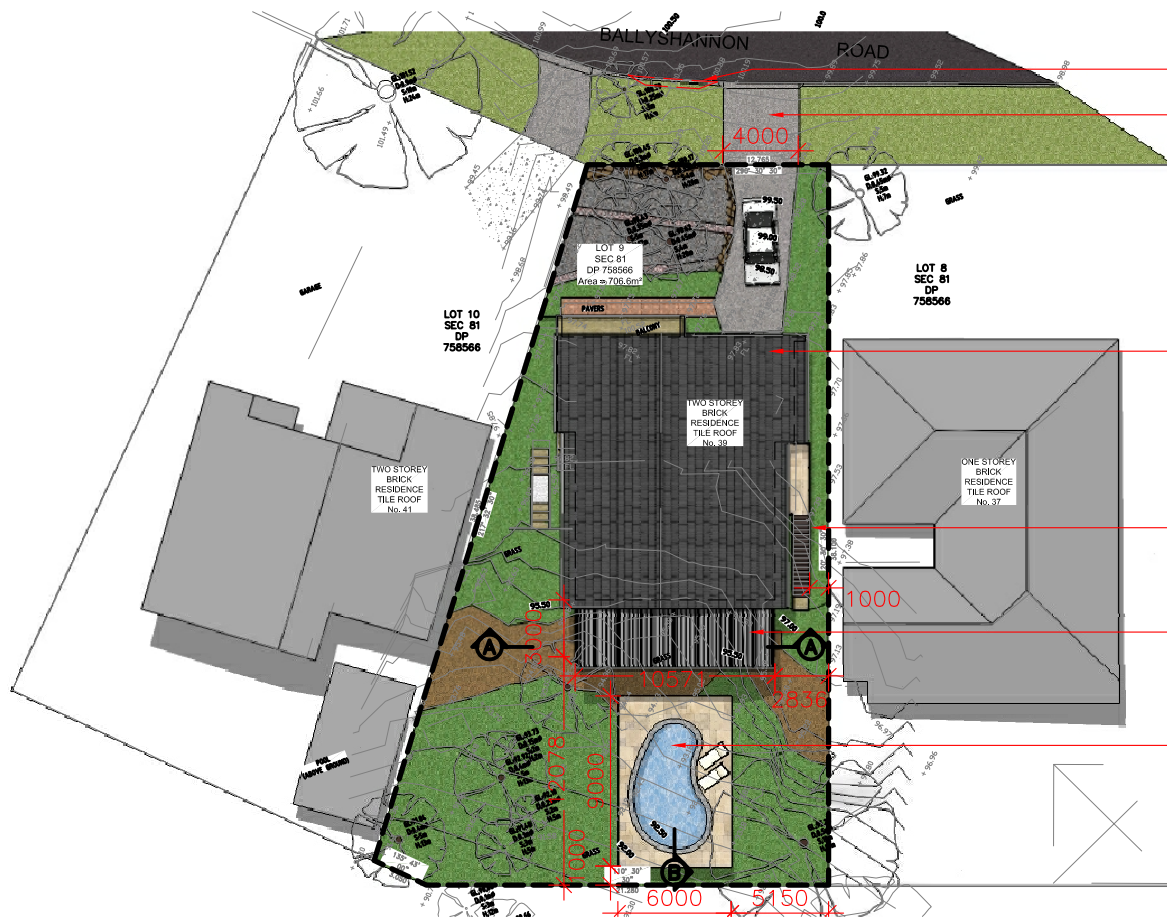

PROPOSED SITE PLAN

- REINSTATE KERB
- NEW CROSSING TO ALIGN WITH EXISTING DRIVEWAY
- ROOF RESTORATION
PAINTING
EXISTING BALCONY
MODIFIED NEW BALUSTRADE TO BALCONY & EXISTING STAIR
- NEW COVERED BALCONY
- NEW ABOVE GROUND POOL



EXISTING PERSPECTIVE VIEW #1



PROPOSED PERSPECTIVE VIEW #1




EXISTING PERSPECTIVE VIEW #2



PROPOSED PERSPECTIVE VIEW #2



EXISTING PERSPECTIVE VIEW #3

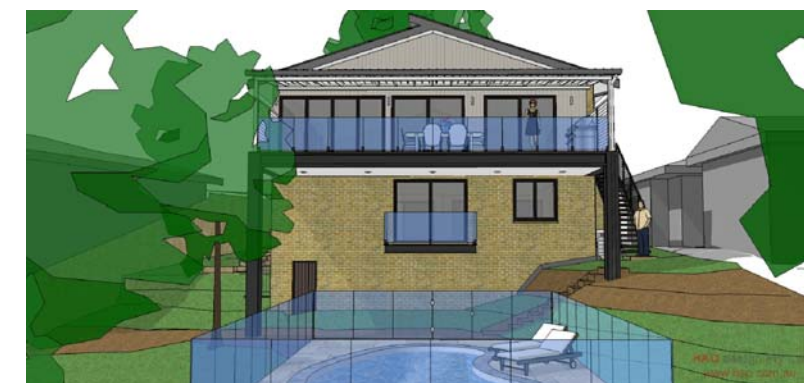

PROPOSED PERSPECTIVE VIEW #3



EXISTING PERSPECTIVE VIEW #4



PROPOSED PERSPECTIVE VIEW #4



www.hao.com.au
M: 0403 263 365
admin@hao.com.au

REVISION	AMENDMENT	DATE
1	DEVELOPMENT APPLICATION	28OCT19
2	AMENDMENT	

PROJECT:

ALTERATIONS & ADDITIONS

LOT 9, SEC 81, DP 758566
39 BALLYSHANNON ROAD
KILLARNEY HEIGHTS NSW 2087



DRAWING TITLE:

SITE PLANS & PERSPECTIVE VIEWS

DRAWING STATUS:

DEVELOPMENT APPLICATION

SCALE: 1:400

SIZE: A3

DATE: 28 OCT 2019

CAD FILE: 01_Site.dwg


DESIGN: DL

CAD: DL


PROJECT No:
190925


DRAWING No:
01

REVISION:
A

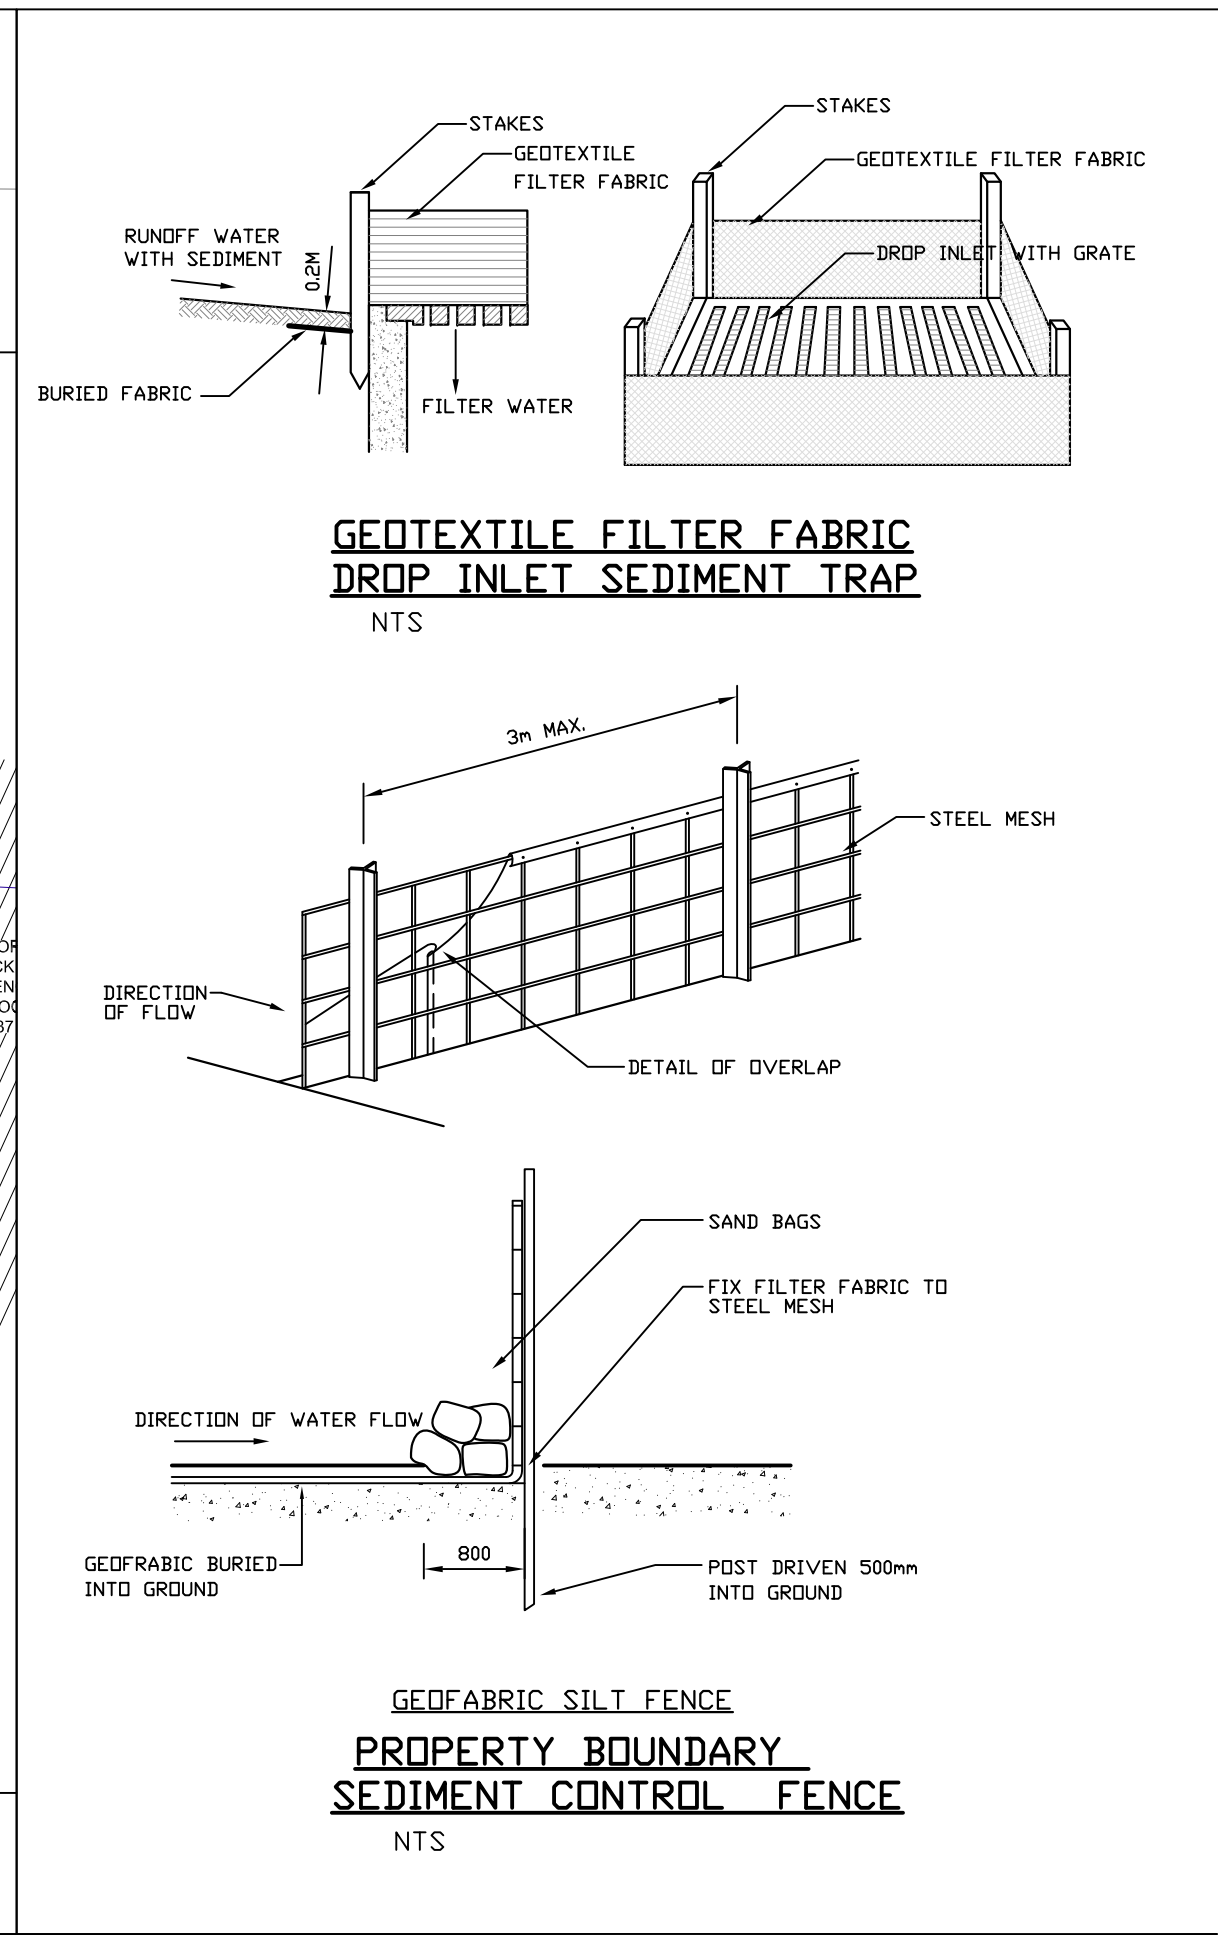

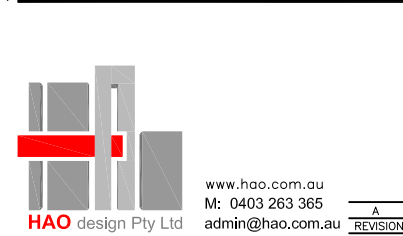

 <p>www.hao.com.au M: 0403 263 365 admin@hao.com.au</p>	<p>PROJECT: ALTERATIONS & ADDITIONS</p> <p>LOT 9, SEC 81, DP 758566 39 BALLYSHANNON ROAD KILLARNEY HEIGHTS NSW 2087</p>	<p>DRAWING TITLE: UPPER GROUND FLOOR PLAN</p> <p>DRAWING STATUS: DEVELOPMENT APPLICATION</p>	<p>SCALE: 1:200</p> <p>SIZE: A3</p> <p>DATE: 28 OCT 2019</p> <p>PROJECT No: 190925</p>	<p>CAD FILE: 03_UG.dwg</p> <p>DESIGN: DL</p>	<p>CAD: DL</p> <p>DRAWING No: 03</p>	<p>REVISION: A</p>
---	--	--	---	--	---	---------------------------

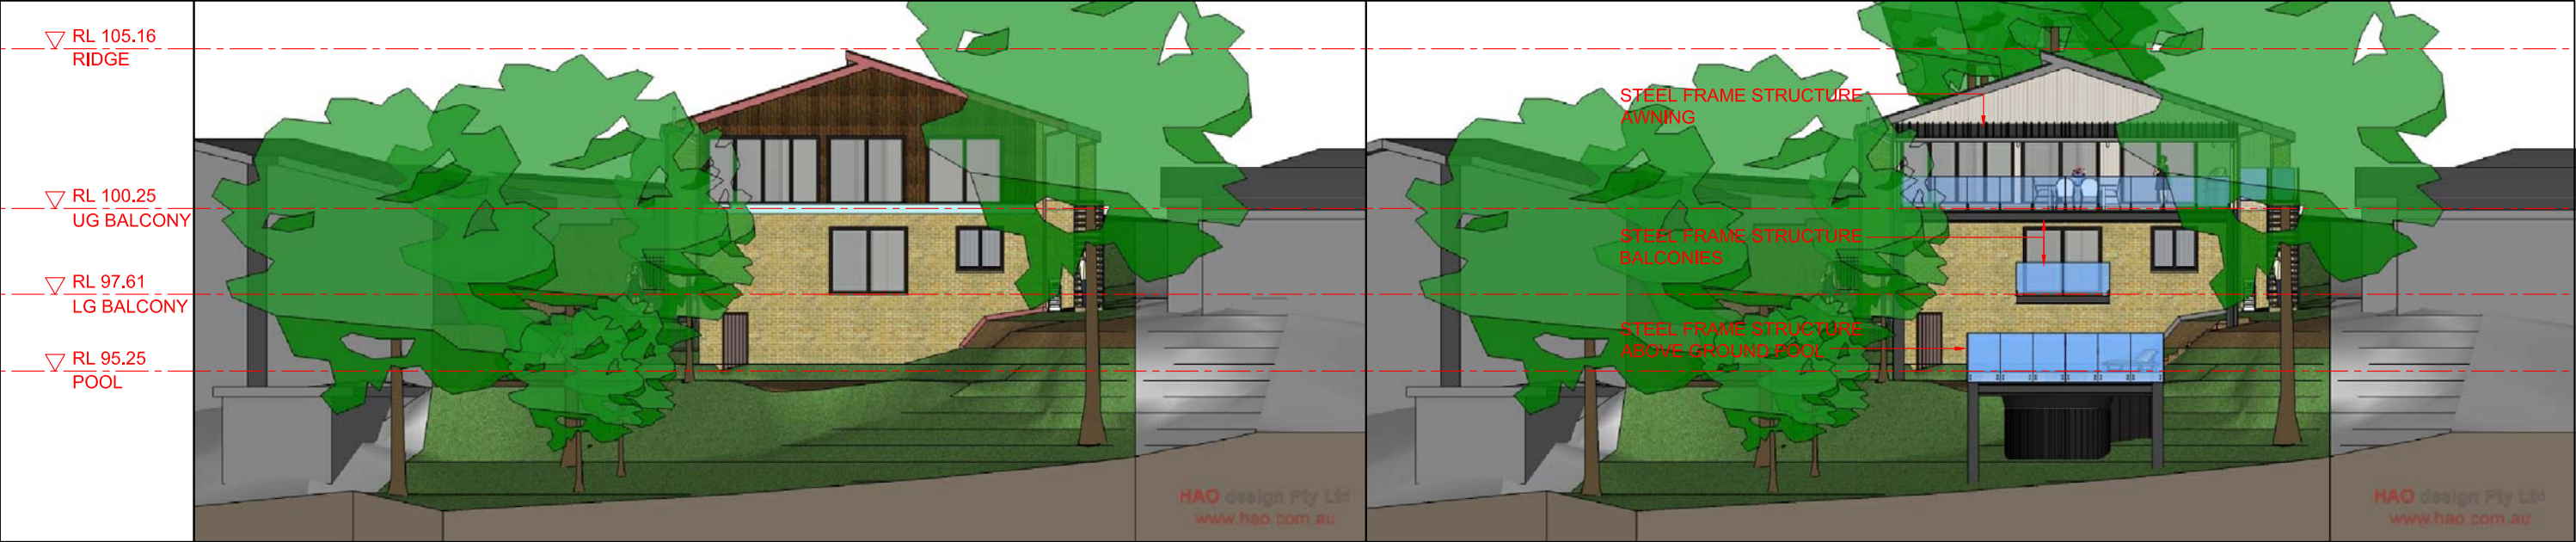


EXISTING SOUTH ELEVATION

PROPOSED SOUTH ELEVATION




EXISTING EAST ELEVATION

PROPOSED EAST ELEVATION

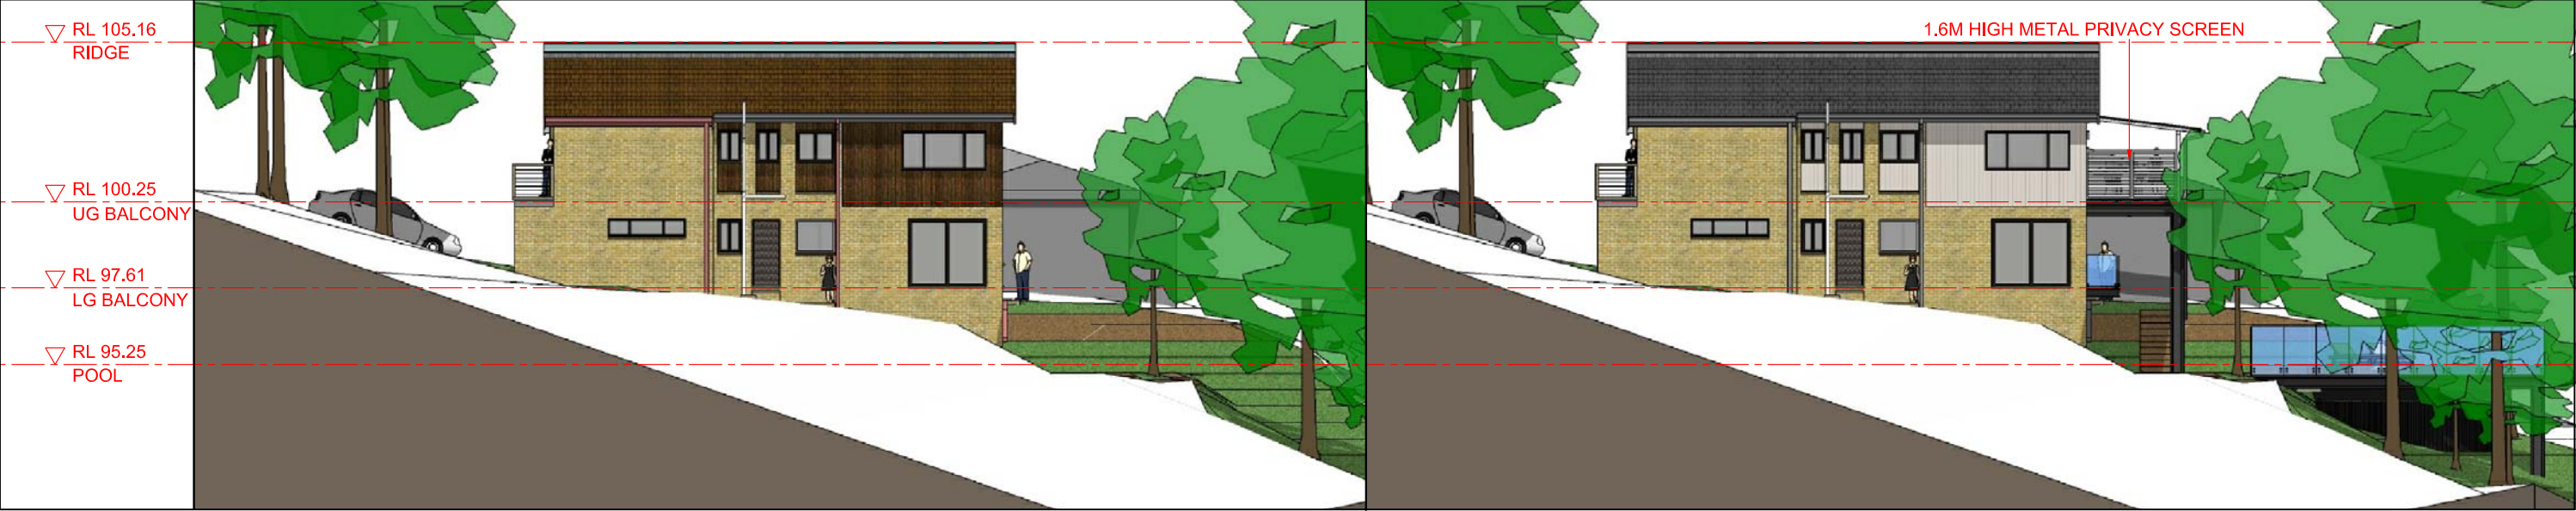


EXISTING WEST ELEVATION

PROPOSED WEST ELEVATION

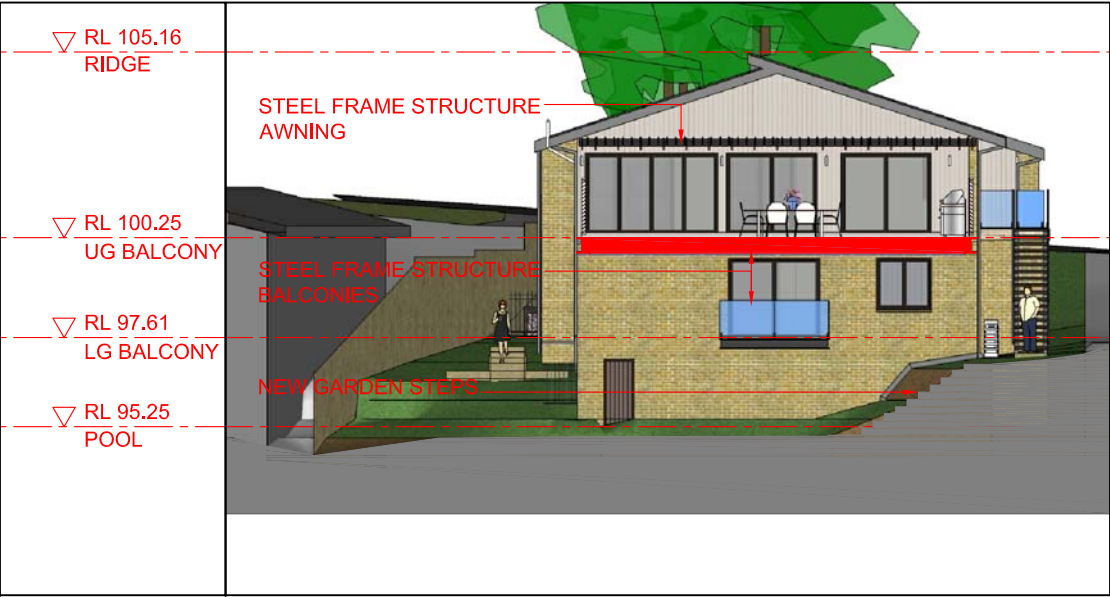

SECTION A

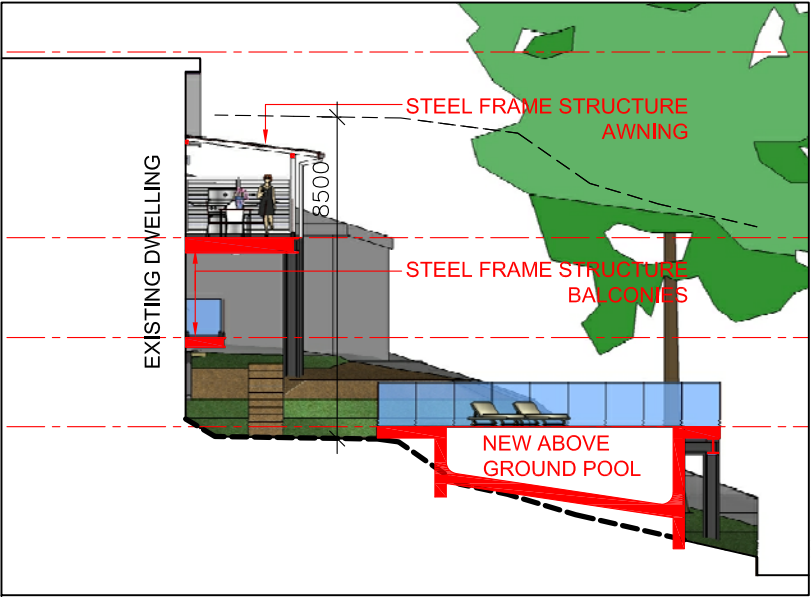

SECTION B

