


P.01

SITE PLAN 1:250



4plan

0419 988 653 - mail@4plan.com.au - http://4plan.com.au - 36 EAST PARADE EASTWOOD

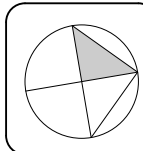


CLIENT: MATT & NAOMI NOFFS
PROJECT: NEW ATTACHED TWO STOREY DUAL OCCUPANCY
& ADDITIONS TO AN EXISTING BRICK DWELLING
SITE: 141 POWDERWORKS ROAD ELANORA HEIGHTS
NSW 2102

DRAWING: NOTIFICATION PLAN 01


SCALE: AS SHOWN @ A4

DRAWN: ALM
DRAWING ID: NOTIF.01
REV. STATUS: APPROVALS
CREATED: 22nd JUNE 2018
DO NOT SCALE FROM DRAWINGS.

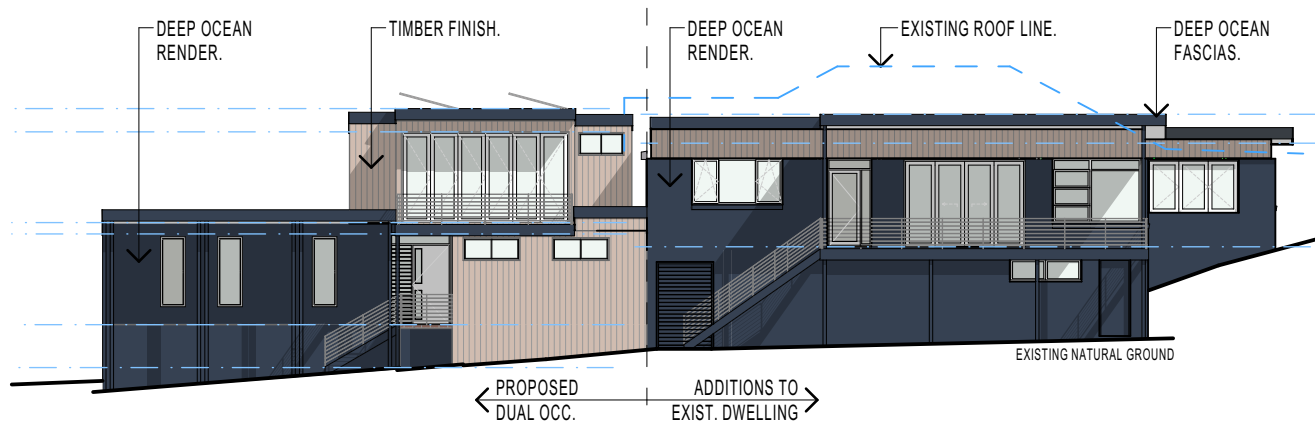


E.01

EASTERN ELEVATION 1:200

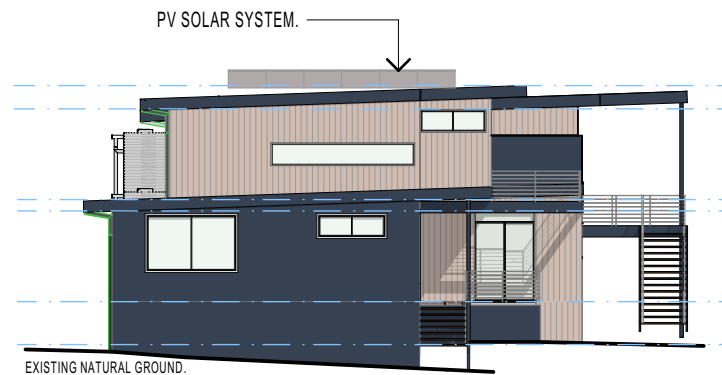


E.02

SOUTHERN ELEVATION 1:200

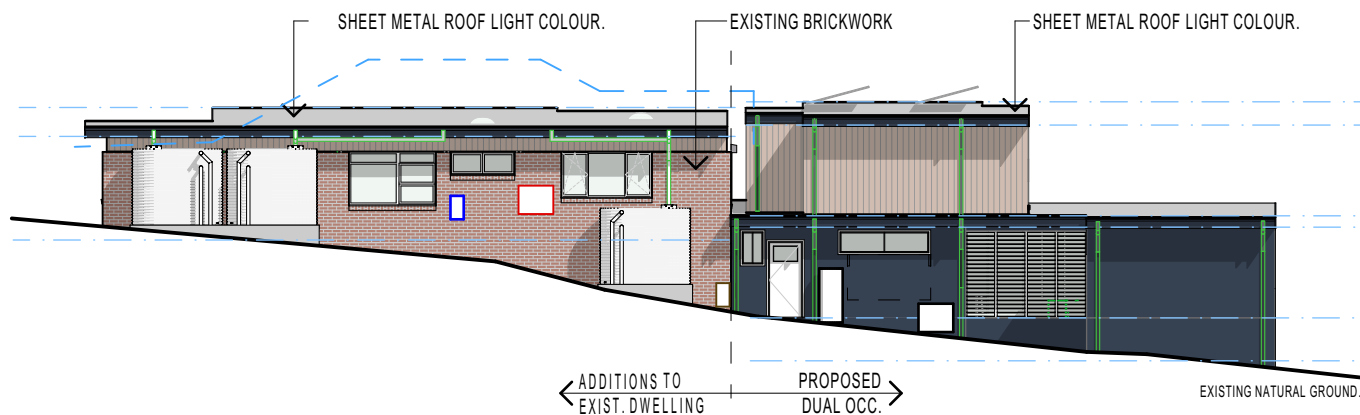

E.03

WESTERN ELEVATION 1:200

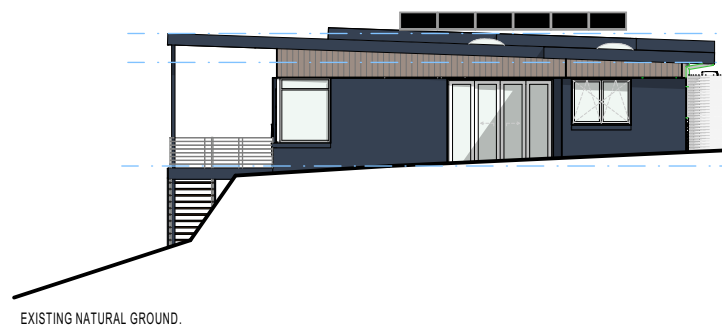

E.04

NORTHERN ELEVATION 1:200



4plan

0419 988 653 - mail@4plan.com.au - http://4plan.com.au - 36 EAST PARADE EASTWOOD

CLIENT: MATT & NAOMI NOFFS
PROJECT: NEW ATTACHED TWO STOREY DUAL OCCUPANCY
& ADDITIONS TO AN EXISTING BRICK DWELLING
SITE: 141 POWDERWORKS ROAD ELANORA HEIGHTS
NSW 2102

DRAWING: NOTIFICATION PLAN 02

SCALE: AS SHOWN @ A4

DRAWN: ALM
DRAWING ID: NOTIF.02
REV. STATUS: APPROVALS
CREATED: 22nd JUNE 2018

DO NOT SCALE FROM DRAWINGS.